


6/23/16

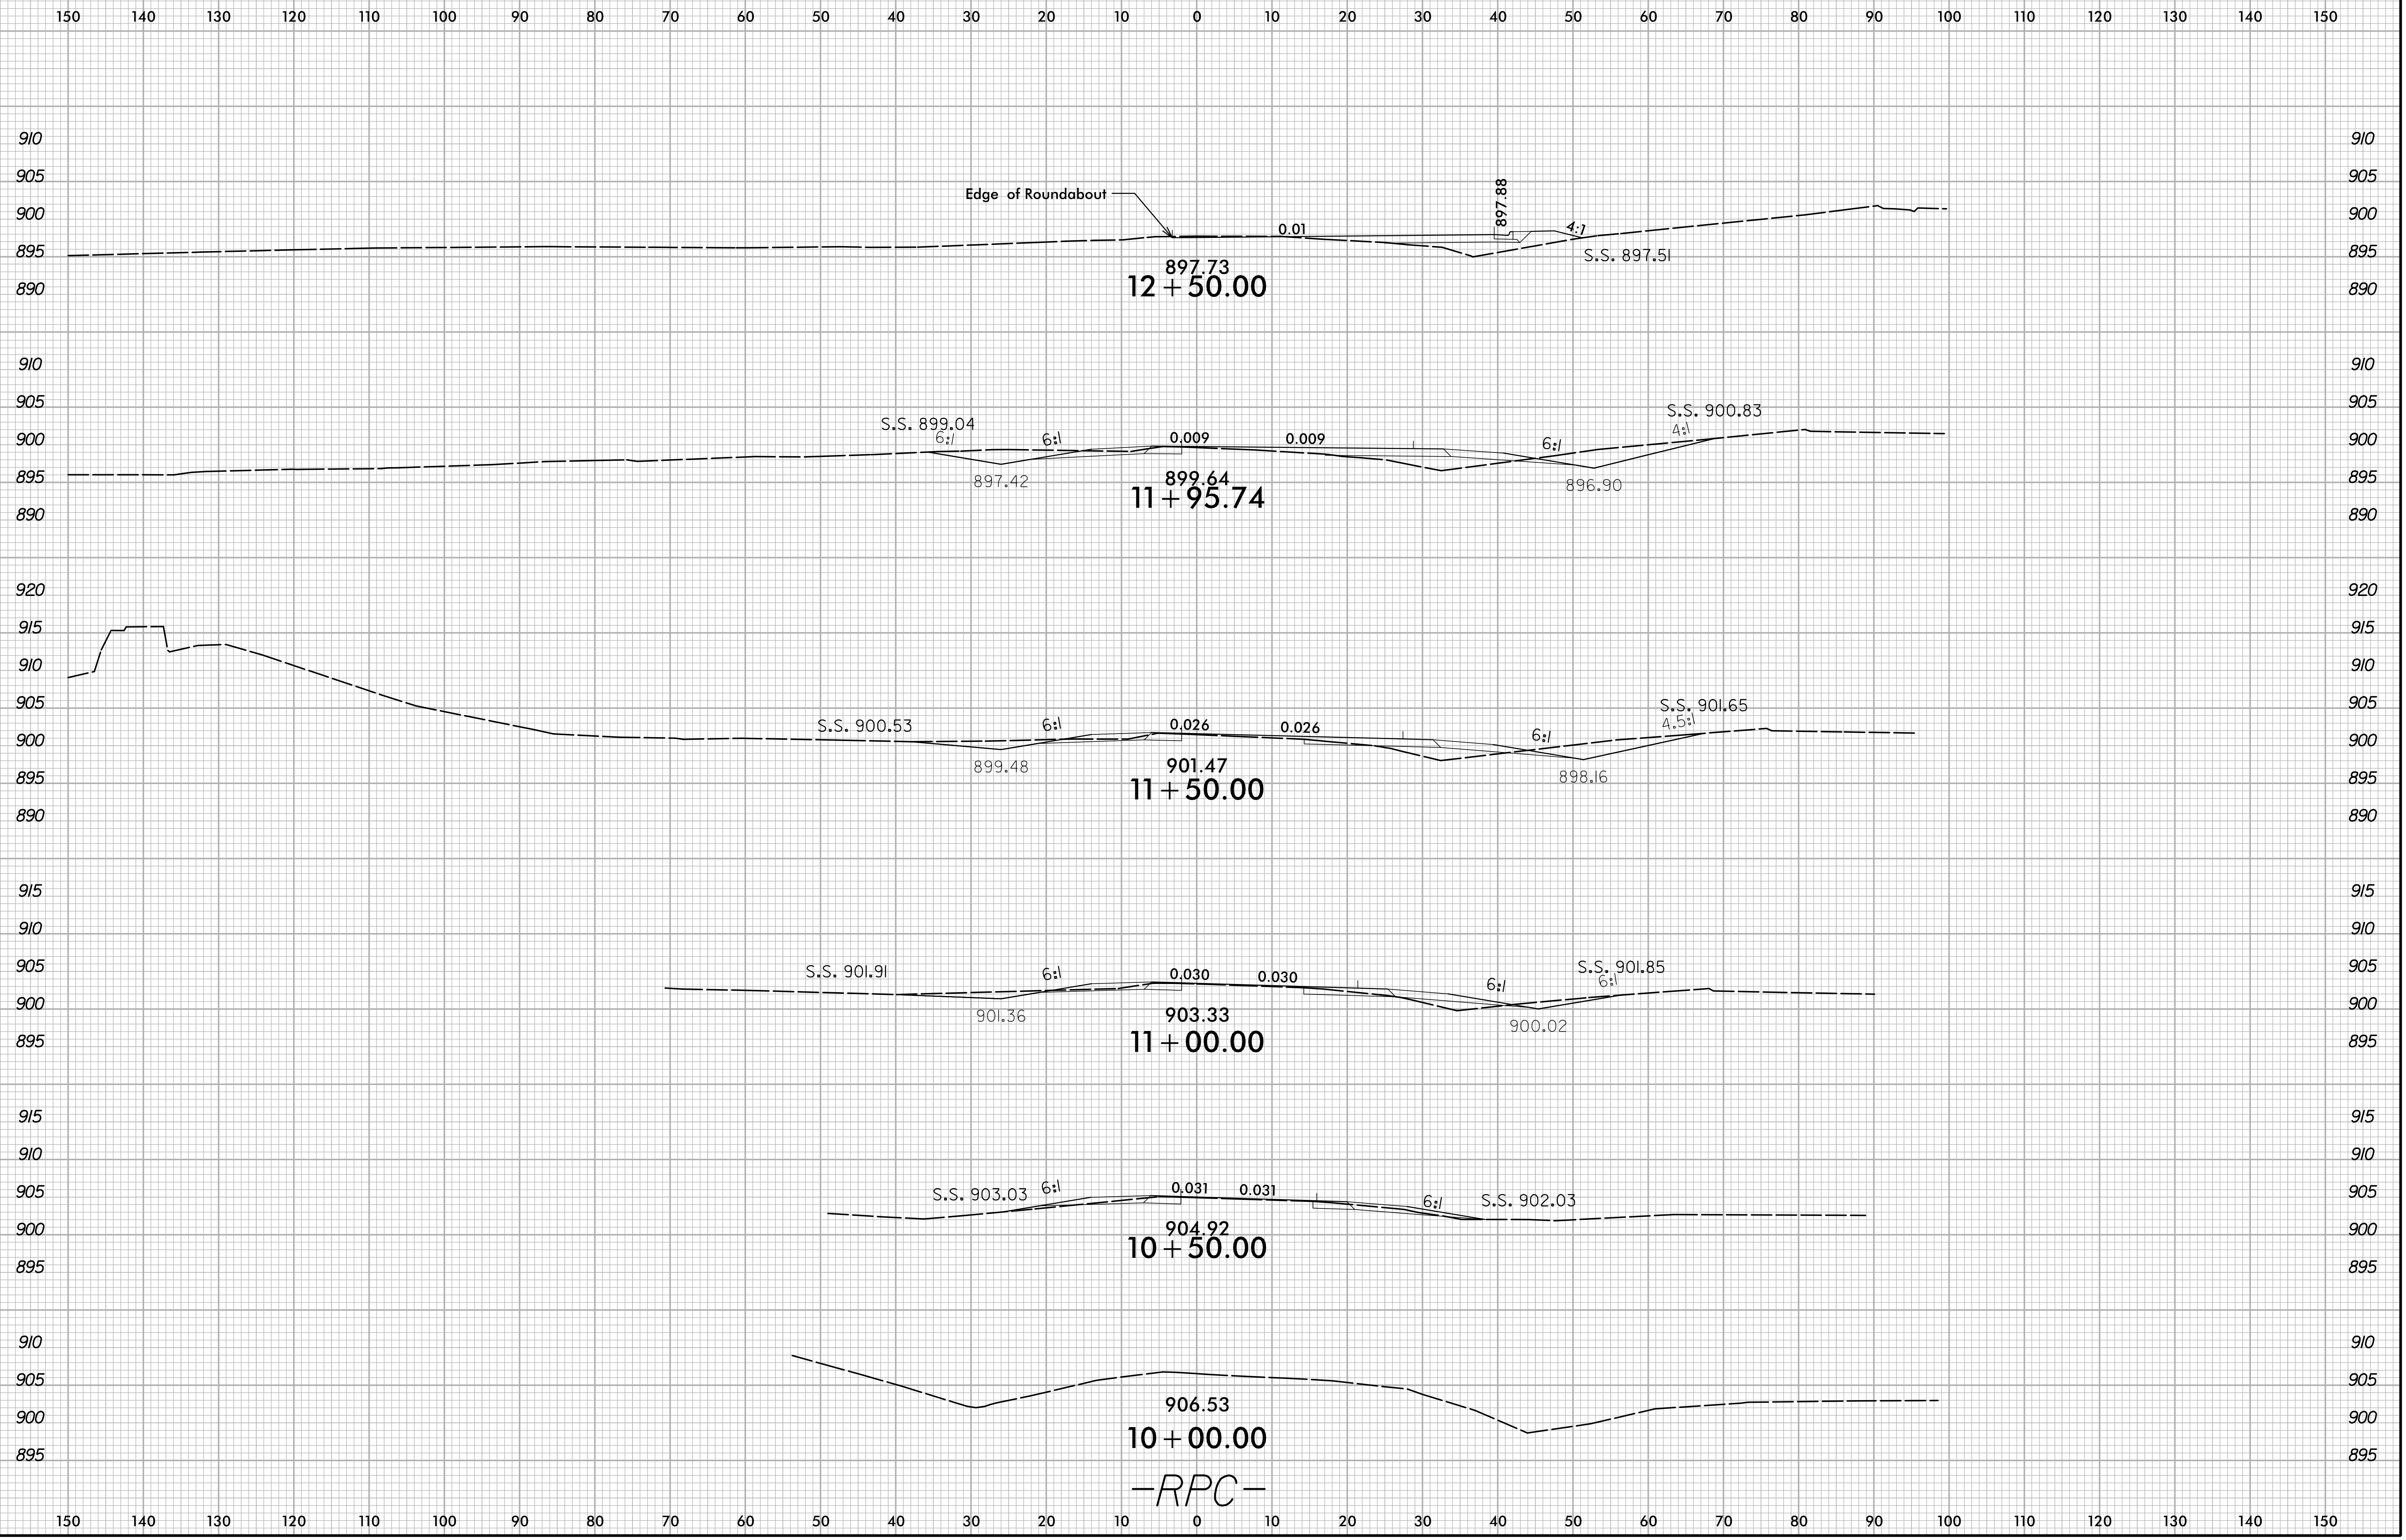

2/21/2024
X:\100001\U-5809\Roadway\XSC\U-5809_Rdy_xp1_rpc.dgn
User:smelvr