


6/23/16

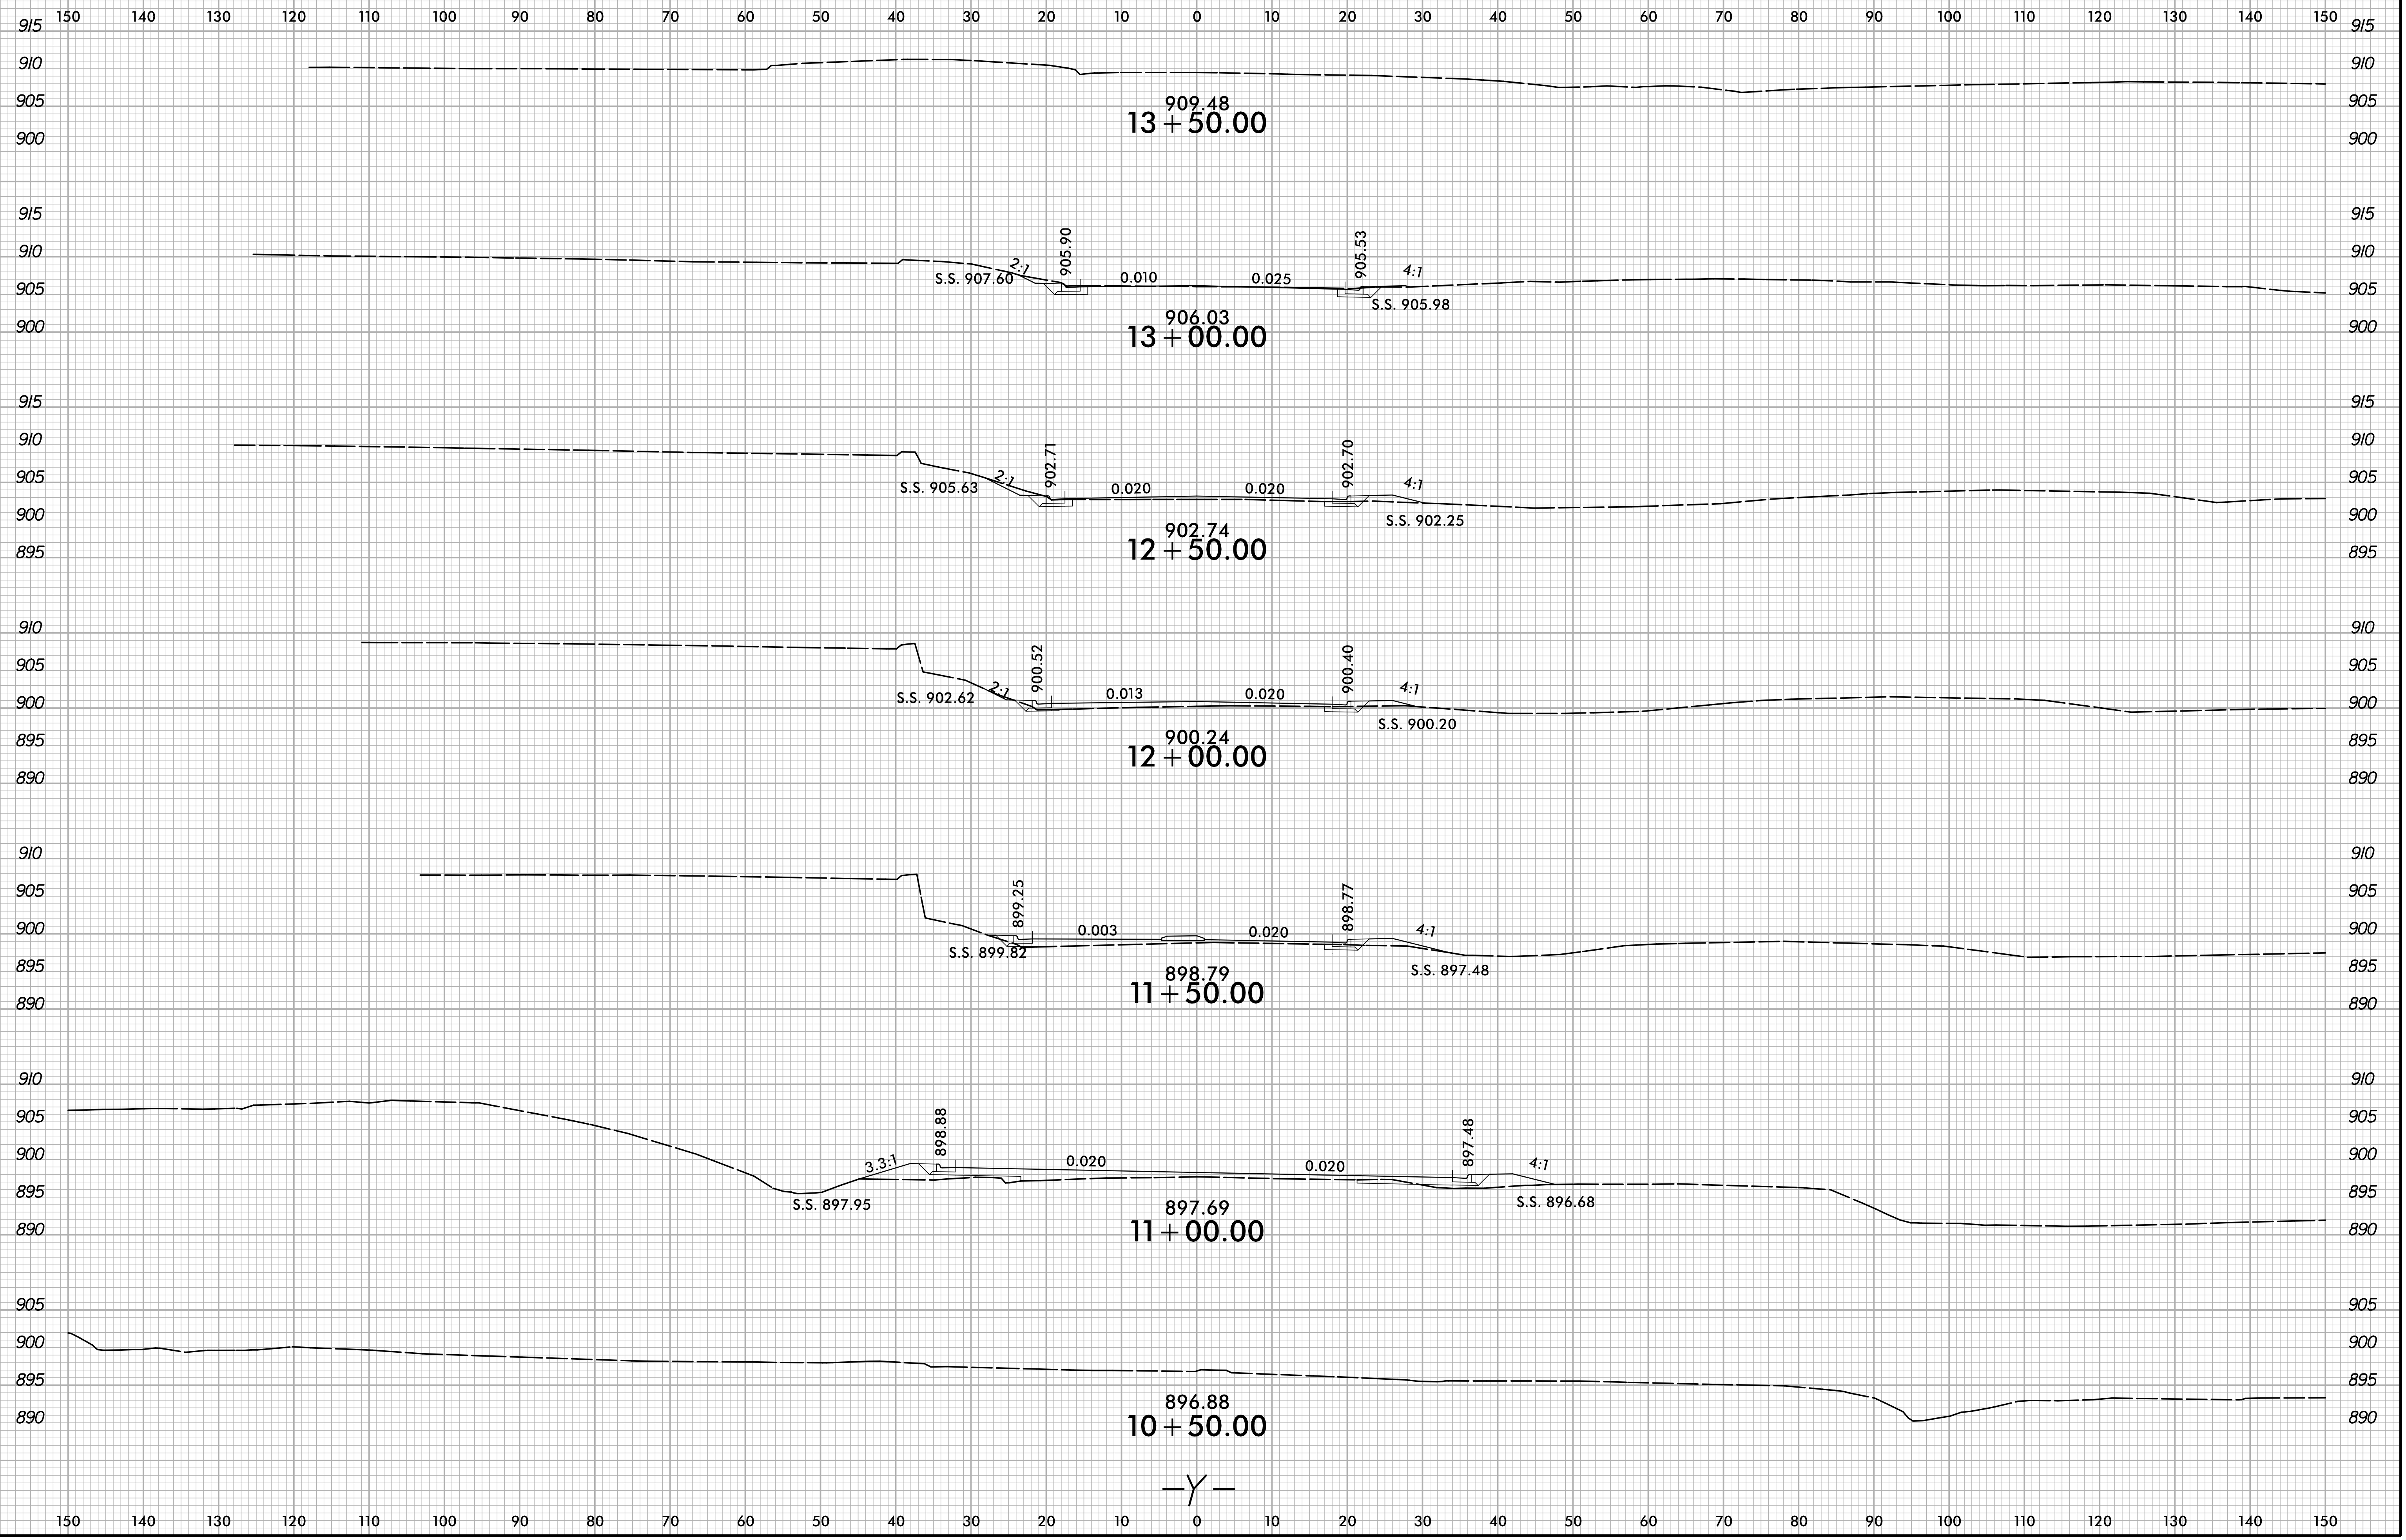

2/21/2024
X:\10001\U-5809\Roadway\XSC\U-5809_Rdy_xpl_1_y.dgn
User:sm1.vrn