


6/23/16

0 5 10	PROJ. REFERENCE NO.	SHEET NO.
	U-5809	X-25

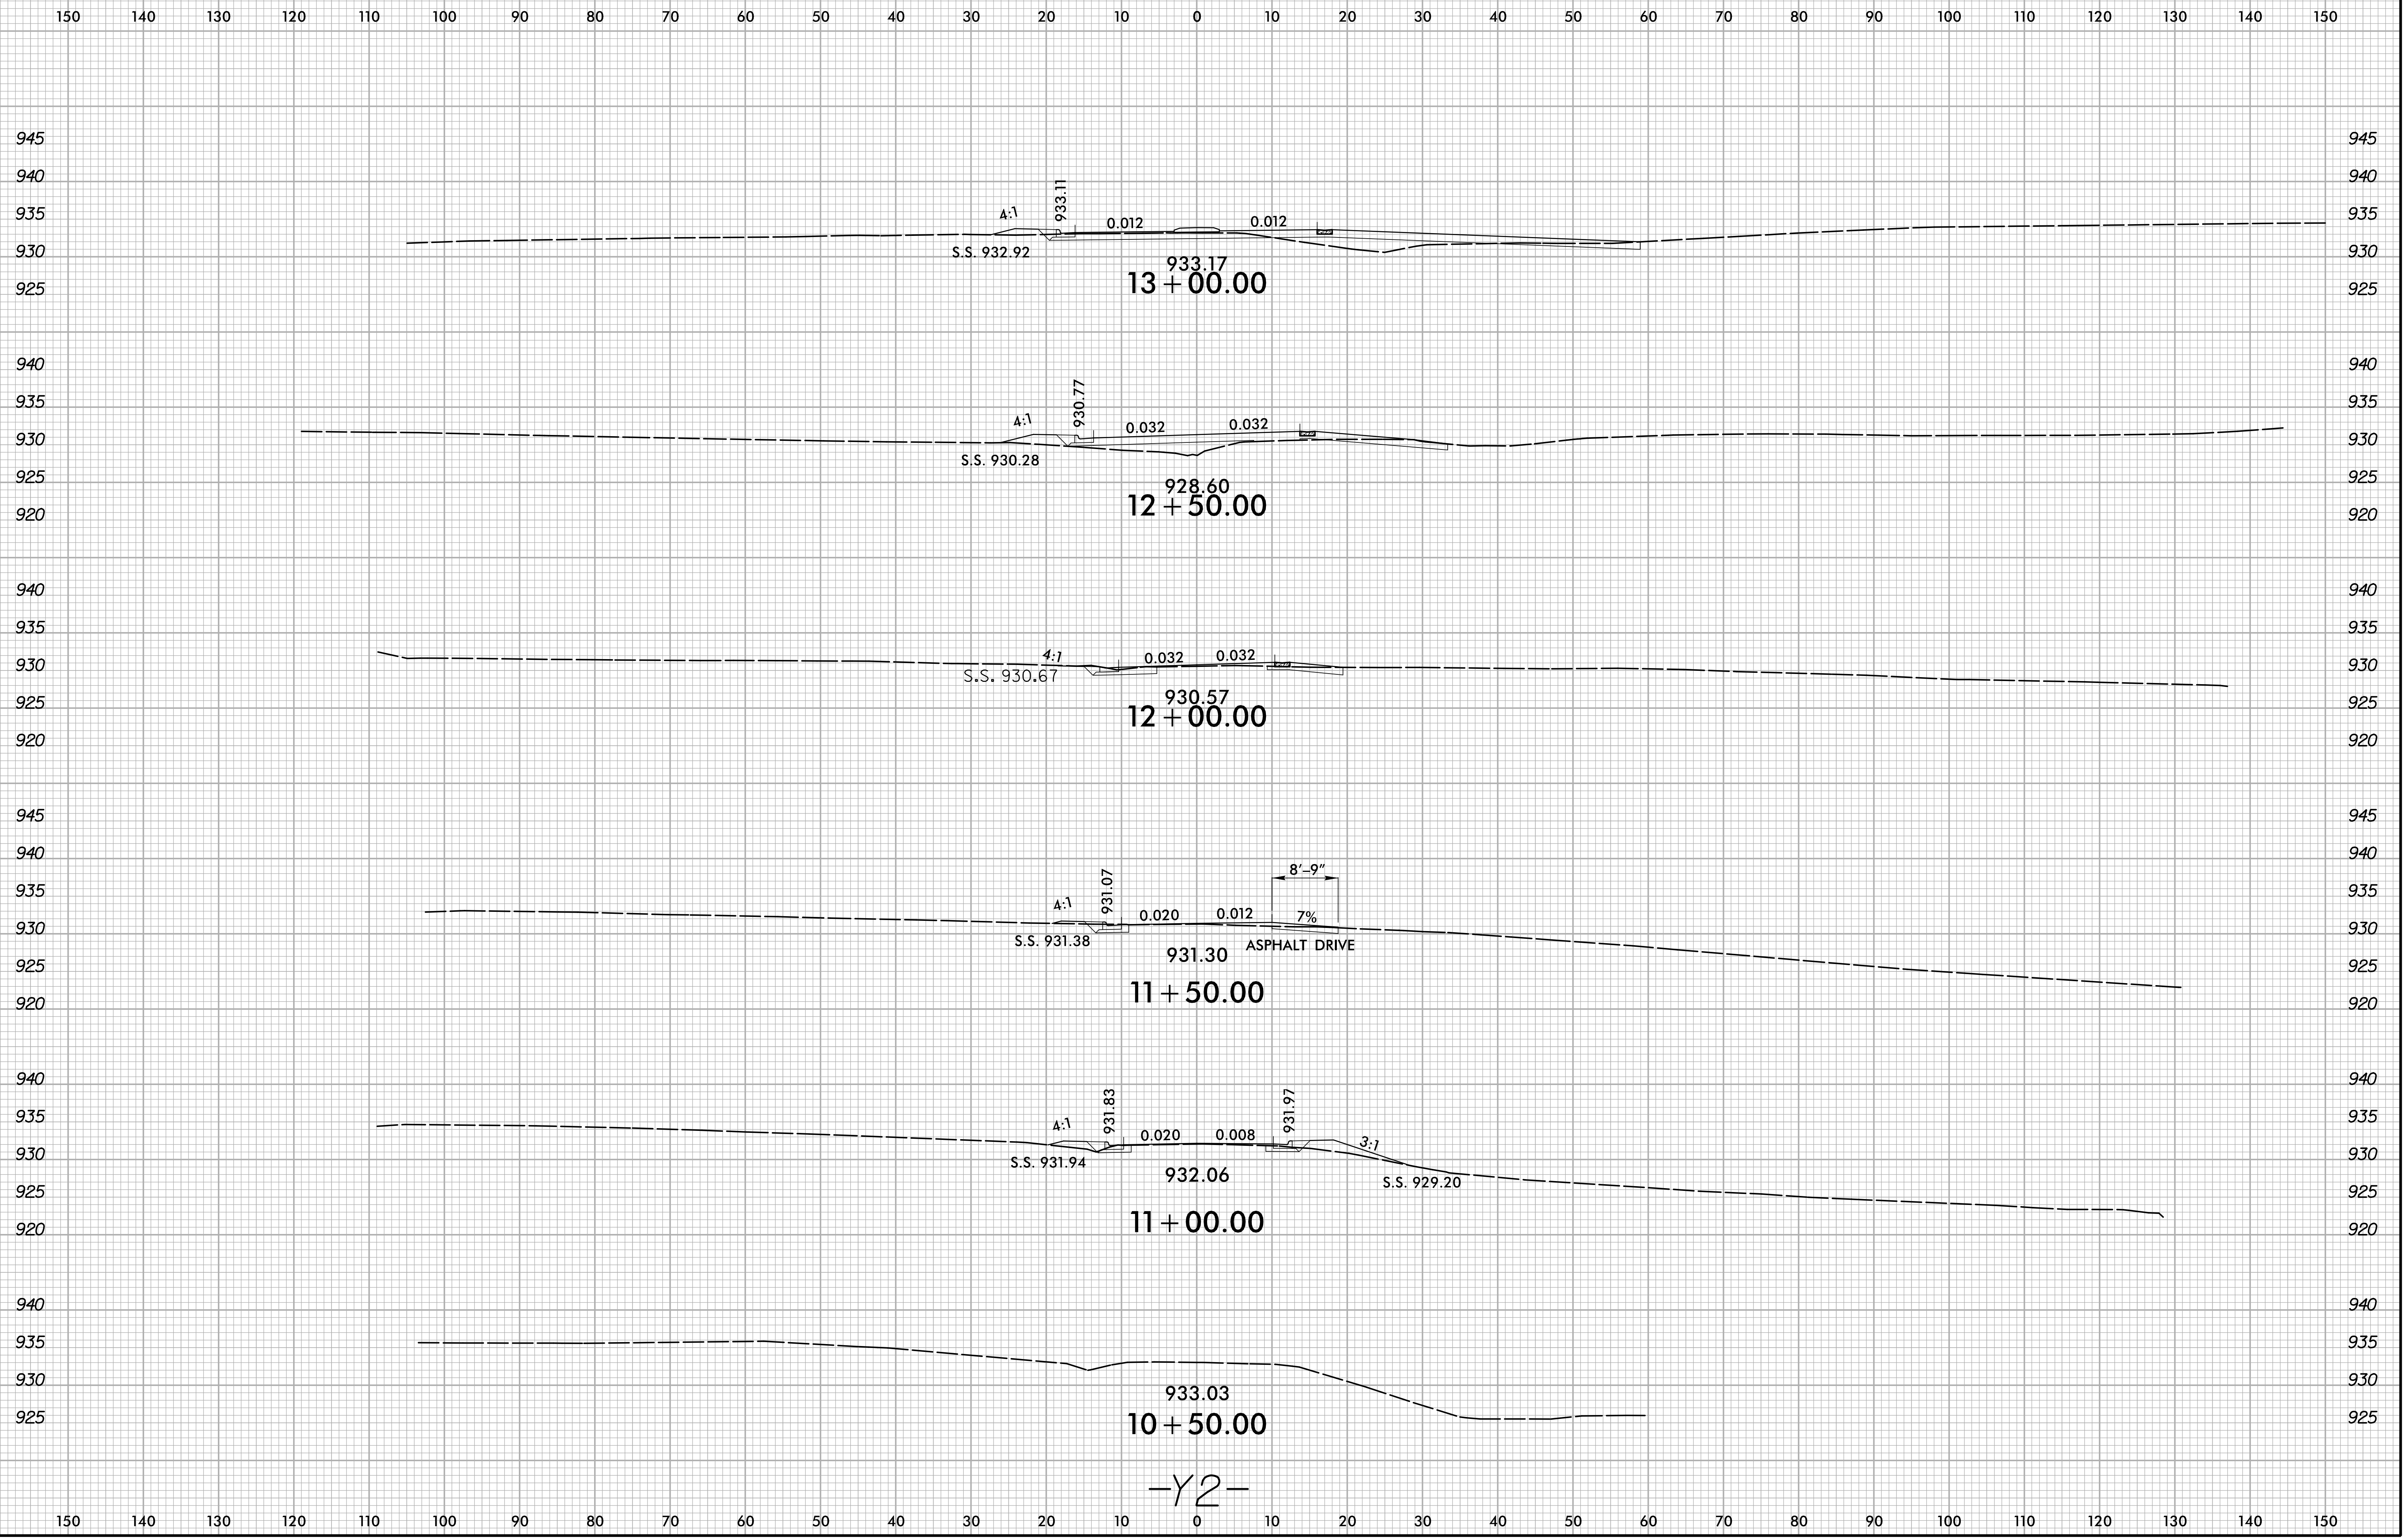

2/21/2024
X:\10001\U-5809\Roadway\XSC\U-5809_Rdy_xp1_Y2.dgn
User:sm12m