


SIGN NUMBER: 104A
 TYPE: B
 QUANTITY: 1
 SIGN WIDTH: 114"
 HEIGHT: 30"
 TOTAL AREA: 23.8 Sq.Ft.
 BORDER TYPE: FLUSH
 RADII: 3"
 WIDTH: 2"
 RECESS: 0"
 NO. Z BARS: 2
 LENGTH: 106.0

BACKG COLOR: Green
 COPY COLOR: White

SYMBOL	X	Y	WID	HT

MAT'L: 0.125" (3.2MM) ALUMINUM

DESIGN BY: RRH CHECKED BY: R. MUNCEY DATE: Jul 19, 2023
 PROJECT ID: HB-0003 DIV: 14

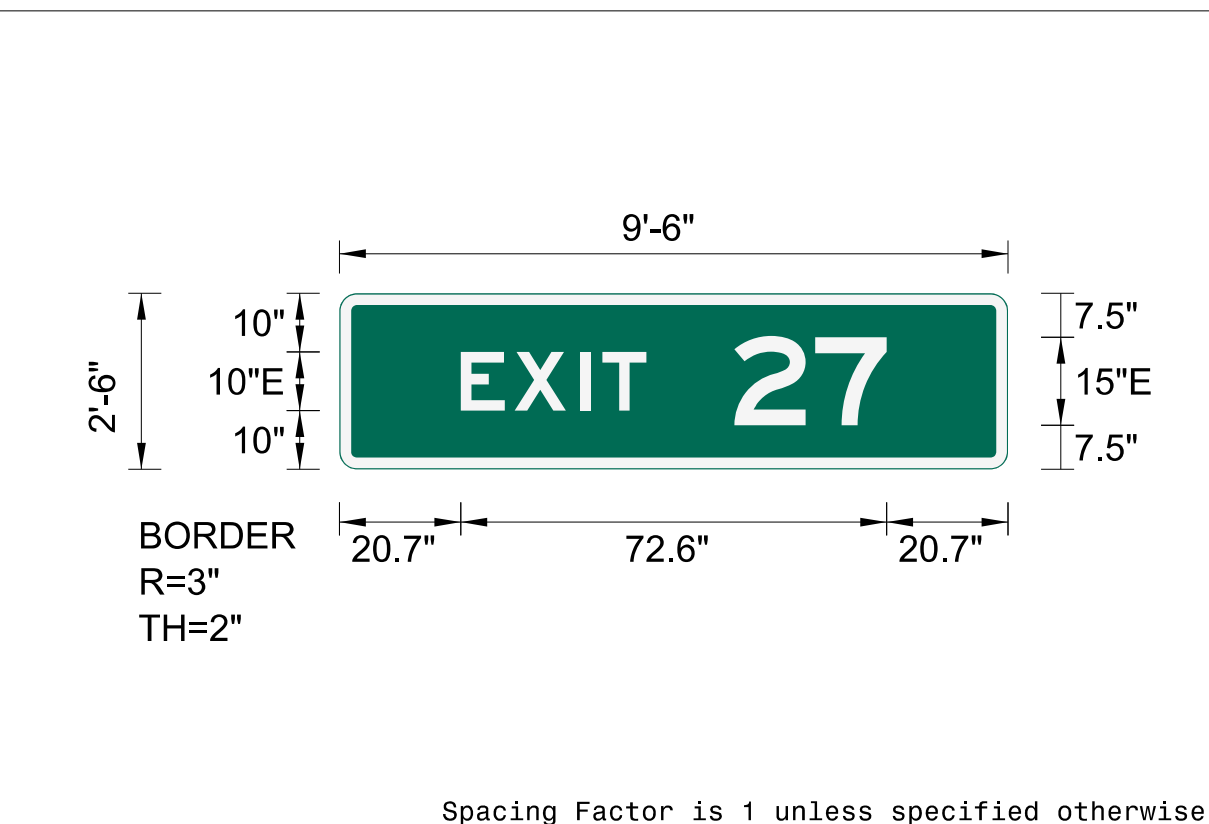

USE NOTES

- Legend and border (except those that are colored black) shall be direct applied Grade C sheeting.
- Background shall be Grade C reflective sheeting.

LETTER POSITIONS

Letter spacings are to start of next letter

	E	X	I	T																	Series/Size Text Length	
20.7	9.2	11.1	3.8	7.5	61.7																E 2000	
																						31.6
																						E 2000
67.3	13.8	12.2	20.7																			26


SIGN NUMBER: 104B
 TYPE: A
 QUANTITY: 1
 SIGN WIDTH: 186"
 HEIGHT: 168"
 TOTAL AREA: 217.0 Sq.Ft.
 BORDER TYPE: FLUSH
 RADII: 12"
 WIDTH: 2"
 RECESS: 0"
 NO. Z BARS: 4
 LENGTH: 178.0

BACKG COLOR: Green
 COPY COLOR: White

SYMBOL	X	Y	WID	HT
M1_4	23	94.2	36	36
M1_4	75	94.2	36	36
M1_4	127	94.2	36	36

MAT'L: 0.125" (3.2MM) ALUMINUM

DESIGN BY: RRH CHECKED BY: R. MUNCEY DATE: Jul 19, 2023
 PROJECT ID: HB-0003 DIV: 14

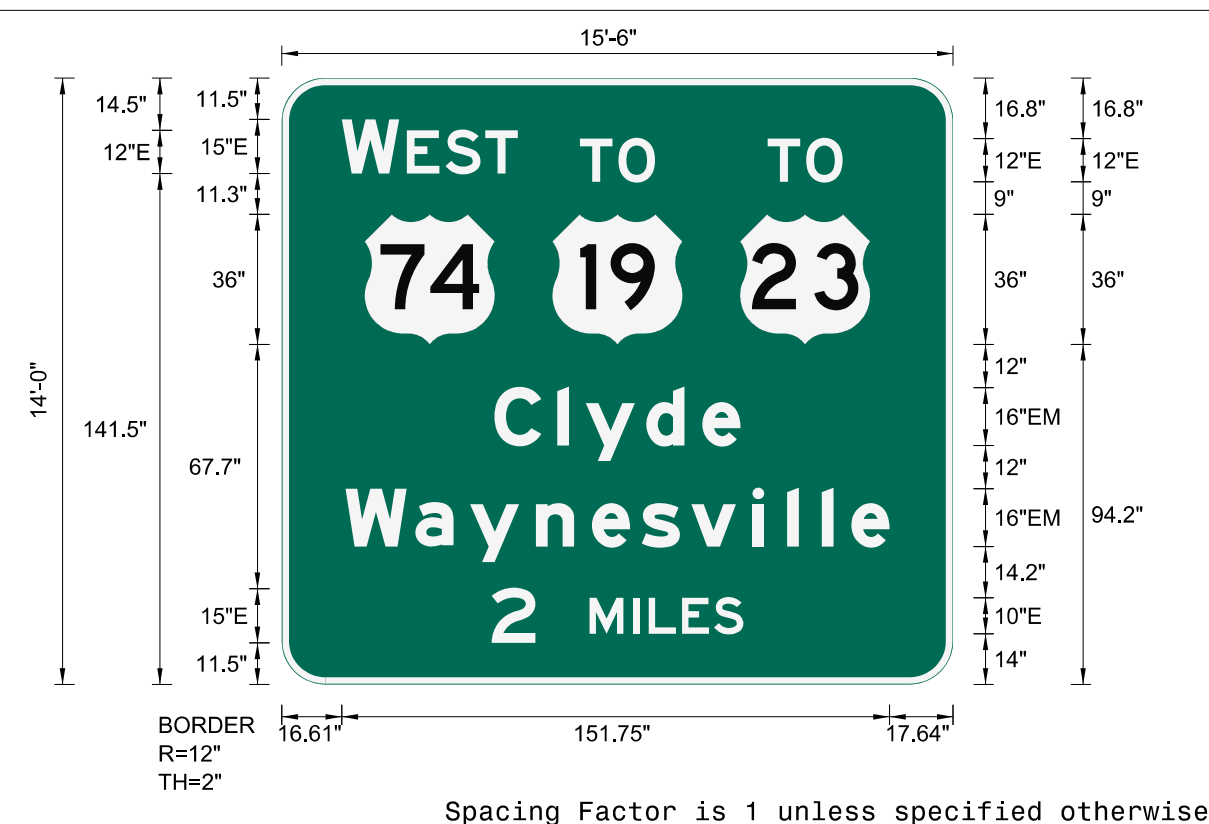

USE NOTES

- Legend and border (except those that are colored black) shall be direct applied Grade C sheeting.
- Background shall be Grade C reflective sheeting.
- Shields: A, B, and C type arrows shall be on 0.032" (0.8mm) aluminum and demountable.

LETTER POSITIONS

Letter spacings are to start of next letter

	W	E	S	T																		Series/Size Text Length	
16.6	15.9	2.2	10.7	11	9	120.6																E 2000	
																							48.8
																							E 2000
82.6	10.7	10.1	82.6																				20.8
																							E 2000
134.6	10.7	10.1	30.6																				20.8
																							E 2000
58.9	17.4	7.8	16.8	15.5	10.6	58.9																	EM 2000
																							68.2
																							E 2000
17.6	19.4	15.2	18.2	15.5	13.8	13.8	17	9.6	9.6	8.2	10.6	17.6											150.7
																							E 2000
58.1	12.2	15	12	4.4	9.2	8.9	8.1	58.1															69.8

TIP NO. HB-0003 SHEET NO. SIGN-3A

APPROVED: *Regina M. Muncy*

DATE: 4/5/2024

SEAL

DOCUMENT NOT CONSIDERED FINAL
 UNLESS ALL SIGNATURES COMPLETED

\$\$\$\$\$SYSTEM\$\$\$\$\$
 \$\$\$\$USER\$\$\$\$\$
 \$\$\$\$USER\$\$\$\$\$

TYPE 'A' & 'B'
 GROUND MOUNTED SIGNS