

APPROVED: *Regina M. Muncy*
C7F5B1B02249FA


DATE: 6/10/2024



DOCUMENT NOT CONSIDERED FINAL
UNLESS ALL SIGNATURES COMPLETED




401 QUANTITY REQ'D 1

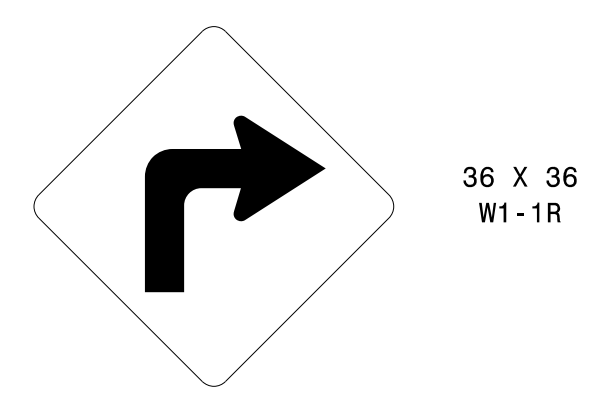

ONE "U" POST PER SIGN

501

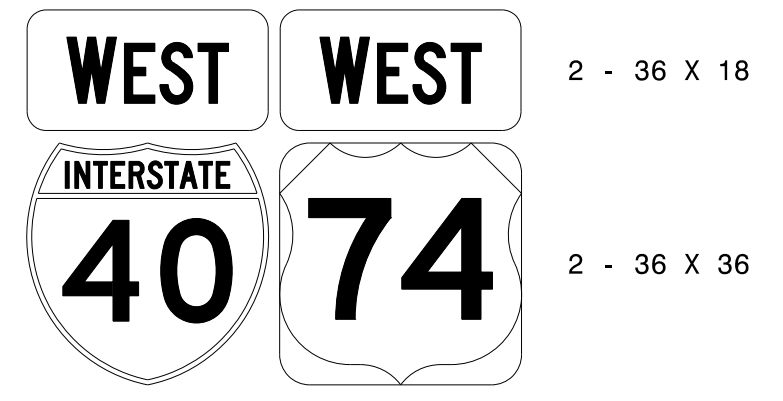


TWO "U" POSTS PER SIGN

402 QUANTITY REQ'D 2




MOUNT BELOW SIGN 401
IN 1 INSTALLATION
MOUNT BELOW SIGN 403
IN 1 INSTALLATION

403 QUANTITY REQ'D 1

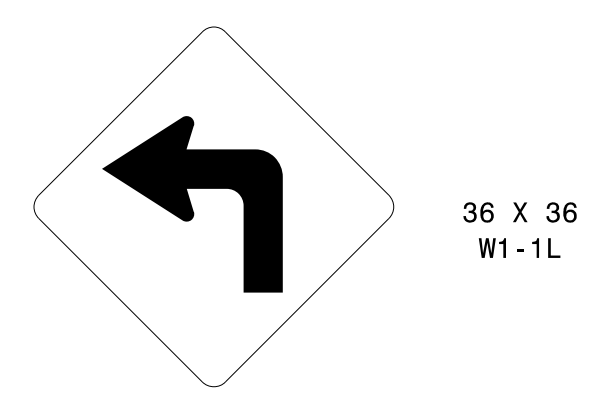


ONE "U" POST PER SIGN

404 QUANTITY REQ'D 6

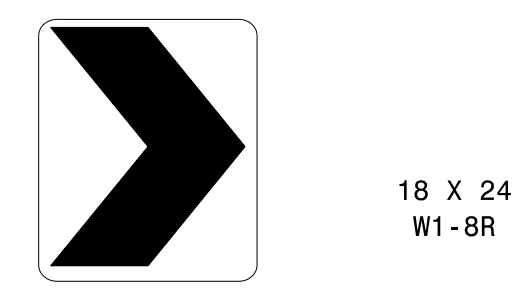


MOUNT BEHIND SIGN 405
IN 6 INSTALLATIONS

QUANTITY REQ'D 1

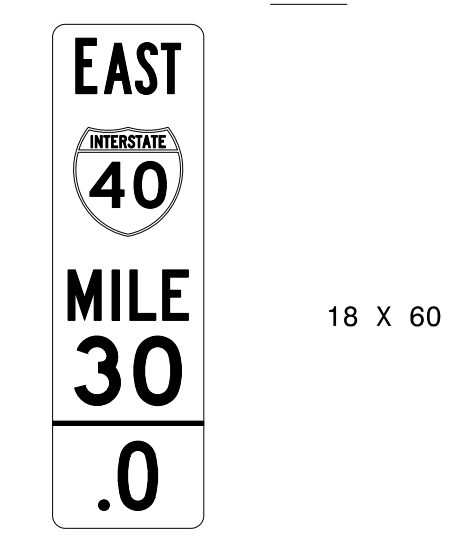


ONE "U" POST PER SIGN

405 QUANTITY REQ'D 6

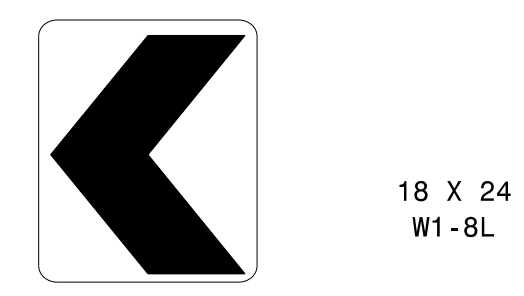

INSTALL ON ONE "U" POST PER SIGN
INSTALLATION HEIGHT: BOTTOM OF SIGN SHALL BE 4 FEET
ABOVE THE EDGE OF TRAVEL LANE ELEVATION (RIGHT
EDGE LINE OF RAMP)
ALL OTHER PORTIONS OF ROADWAY STANDARD DRAWING
904.50 APPLY

QUANTITY REQ'D 1

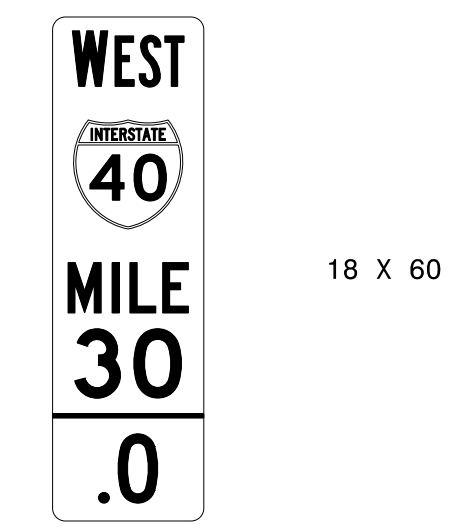

ONE "U" POST PER SIGN

\$\$\$\$\$SYTIME\$\$\$\$\$
\$\$\$\$\$DGN\$\$\$\$\$
\$\$\$\$\$USERNAME\$\$\$\$\$

TYPE 'E', 'F', &
MILEMARKER SIGNS