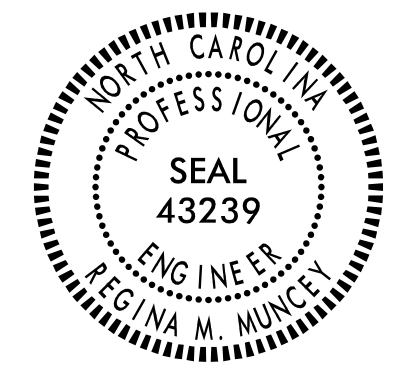

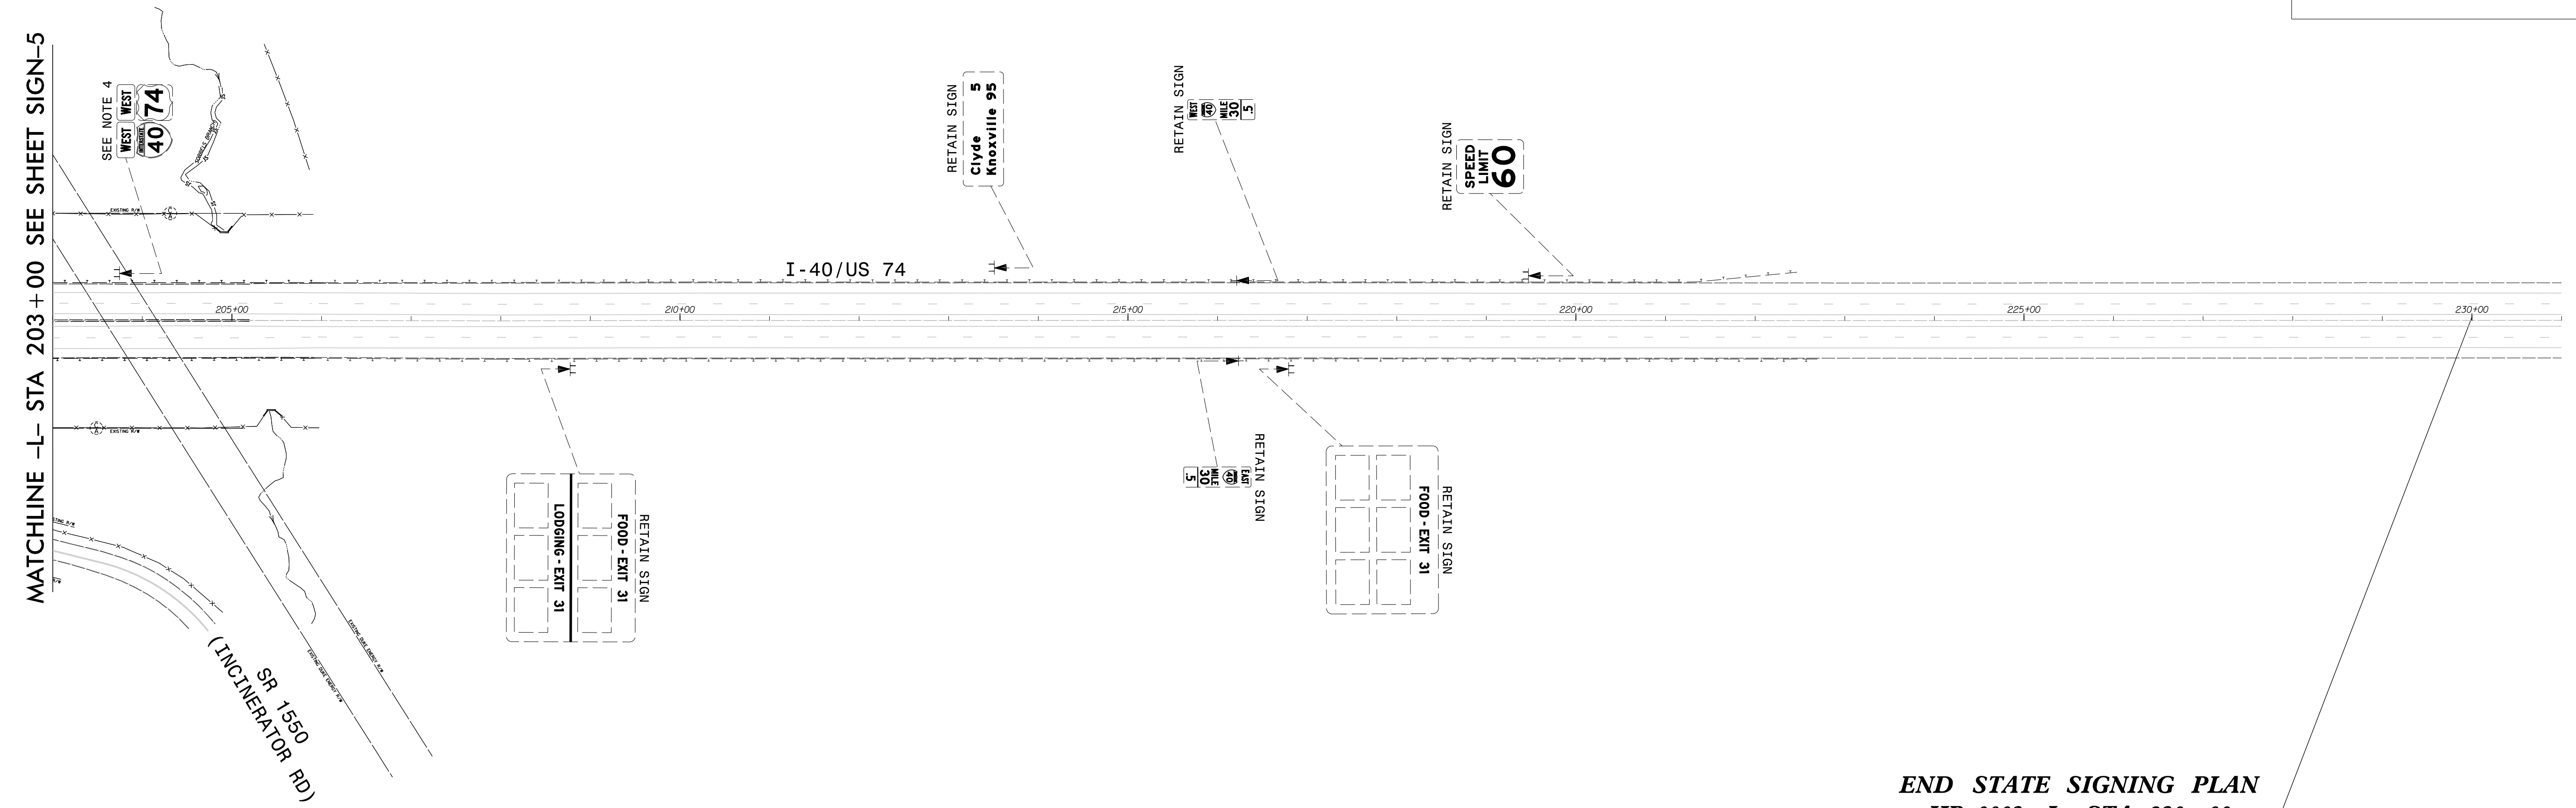
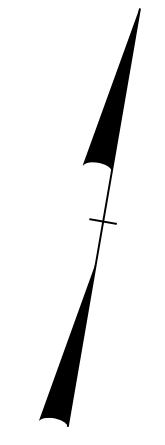


TIP NO. HB-0003	SHEET NO. SIGN-6
APPROVED: <i>Regina M. Muncy</i> <small>C7F81B02249FA</small>	
DATE: 6/10/2024	
SEAL	
	
DOCUMENT NOT CONSIDERED FINAL UNLESS ALL SIGNATURES COMPLETED	
	



END STATE SIGNING PLAN
HB-0003 -L- STA 230+00
BEGIN STATE SIGNING PLAN
HB-0004 -L- STA 230+00

PROJECT NOTES

- 1 SIGN ERECTION, RELOCATE TYPE D
- 2 DISPOSAL OF SIGN SYSTEM, STEEL BEAM
- 3 DISPOSAL OF SUPPORT, U-CHANNEL
- 4 DISPOSAL OF SIGN SYSTEM, U-CHANNEL

EXISTING SIGNING
 I-40/US 74
 -L- STA 203+00 TO -L- STA 231+00

\$\$\$\$\$SYTIME\$\$\$\$\$
 \$\$\$DDGN\$\$\$\$\$
 \$\$\$USERNAME\$\$\$\$\$