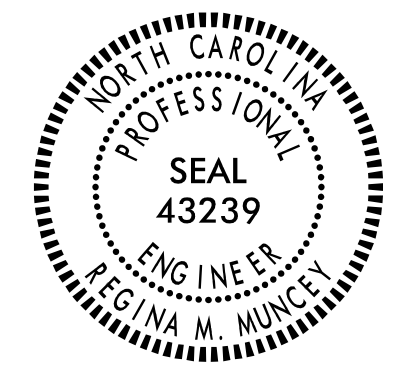

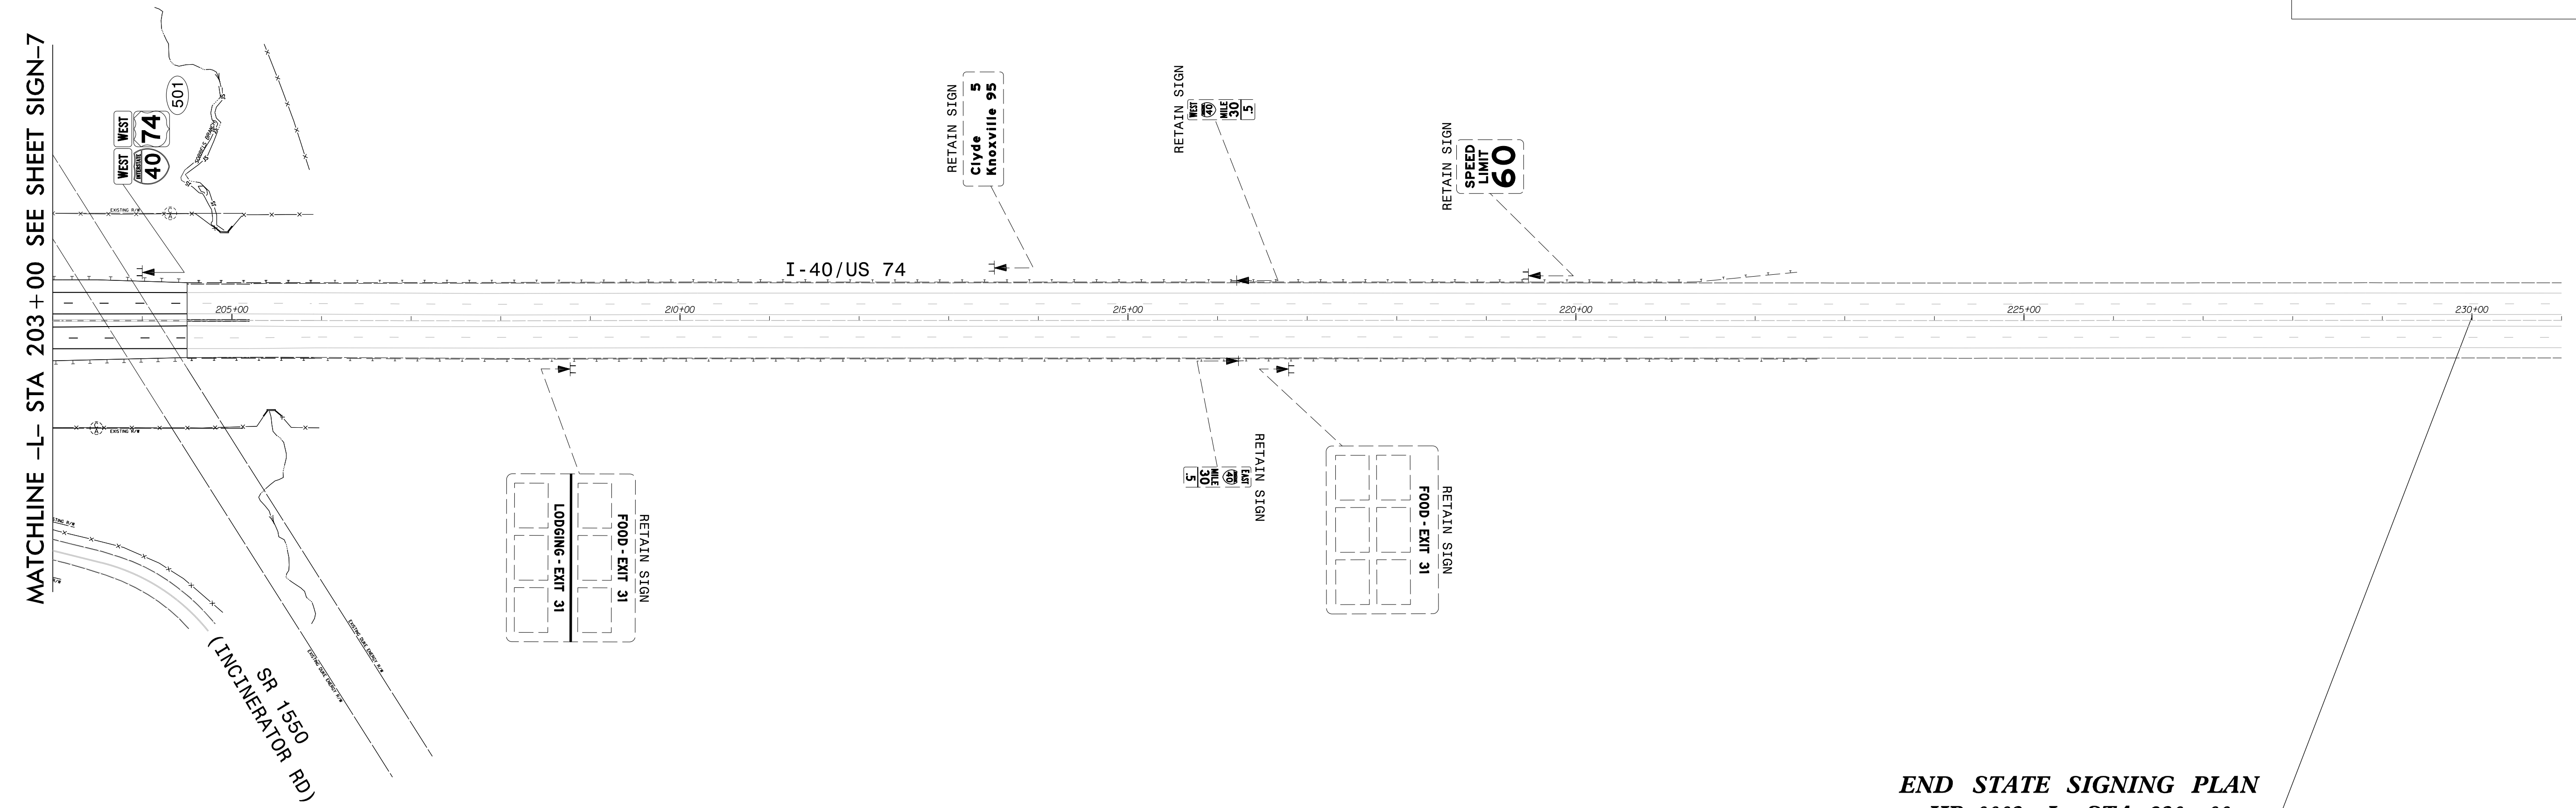
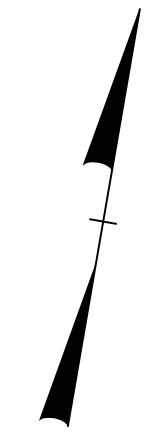


TIP NO. HB-0003	SHEET NO. SIGN-8
APPROVED: <i>Regina M. Muncy</i> <small>C7F81B02249FA</small>	
DATE: 6/10/2024	
SEAL	
	
DOCUMENT NOT CONSIDERED FINAL UNLESS ALL SIGNATURES COMPLETED	
	



MATCHLINE -L- STA 203 + 00 SEE SHEET SIGN-7

**END STATE SIGNING PLAN**  
**HB-0003 -L- STA 230+00**  
**BEGIN STATE SIGNING PLAN**  
**HB-0004 -L- STA 230+00**

**PROPOSED SIGNING**  
**I-40/US 74**  
**-L- STA 203+00 TO -L- STA 231+00**

\$\$\$\$\$SYTIME\$\$\$\$\$  
 \$\$\$\$DDGN\$\$\$\$\$  
 \$\$\$USERNAM\$\$\$\$\$