
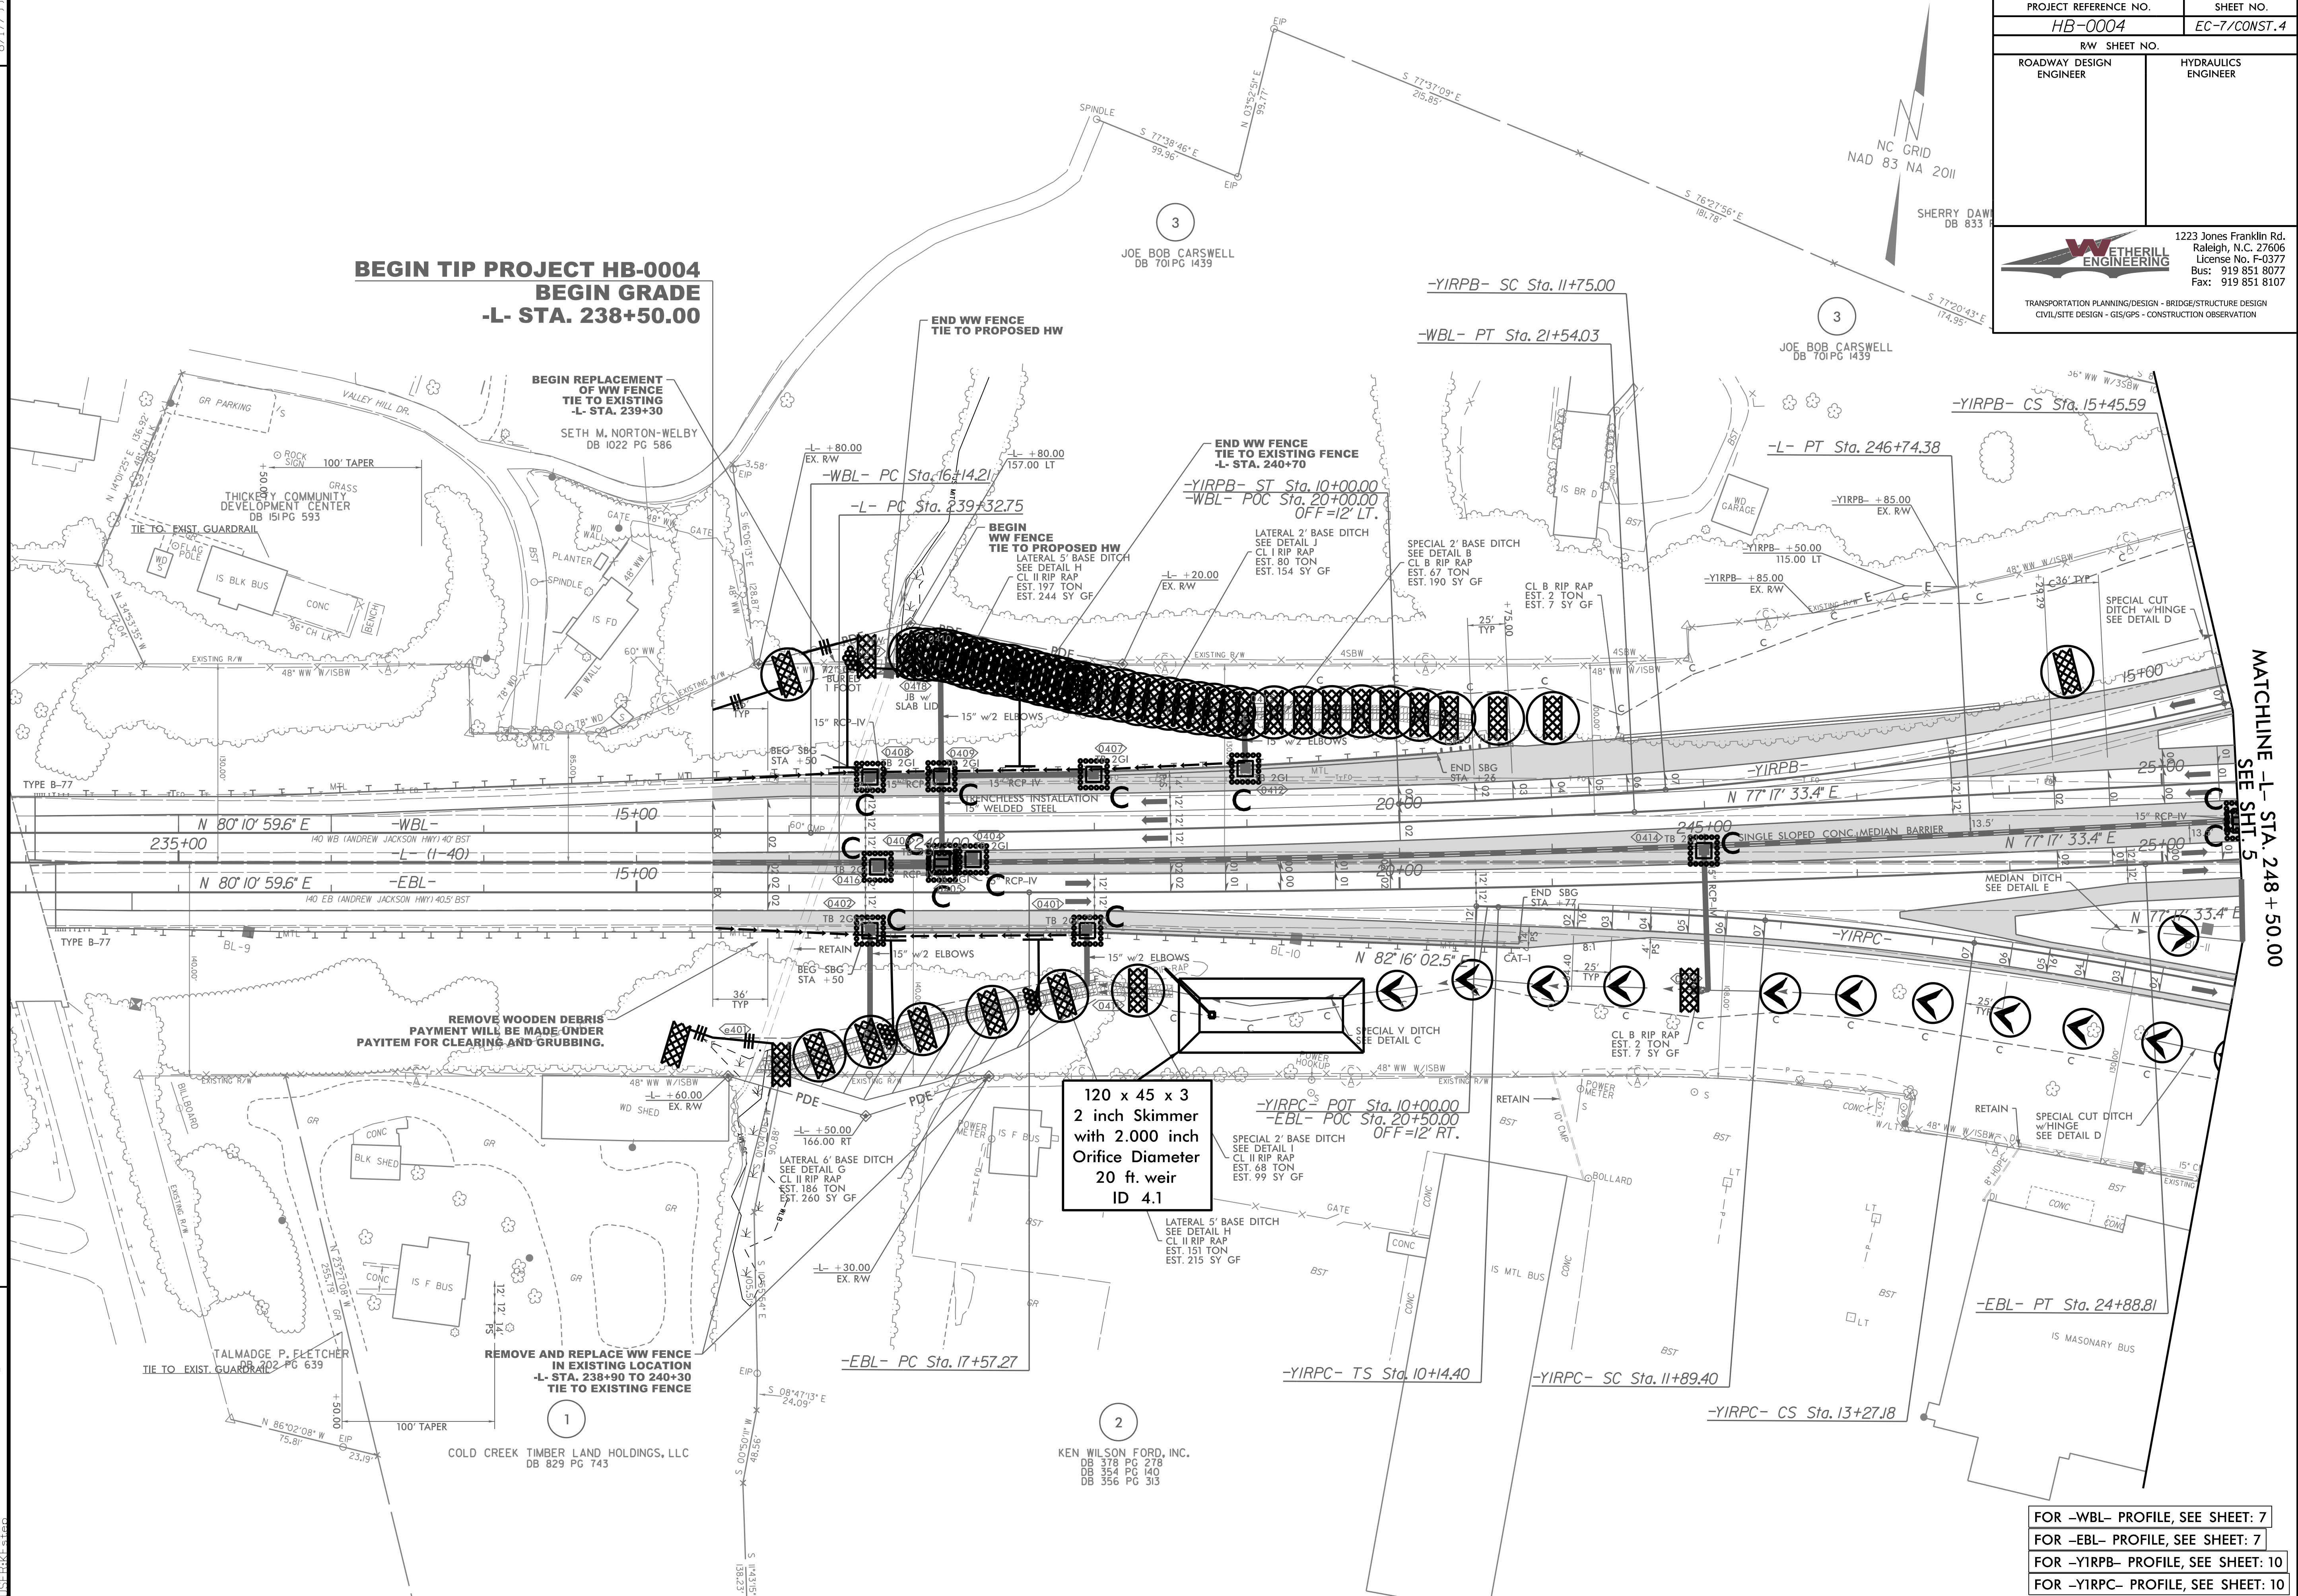


PROJECT REFERENCE NO. <b>HB-0004</b>		SHEET NO. <b>EC-7/CONST. 4</b>	
RW SHEET NO.			
ROADWAY DESIGN ENGINEER		HYDRAULICS ENGINEER	
		1223 Jones Franklin Rd. Raleigh, N.C. 27606 License No. F-0377 Bus: 919 851 8077 Fax: 919 851 8107	
		TRANSPORTATION PLANNING/DESIGN - BRIDGE/STRUCTURE DESIGN CIVIL/SITE DESIGN - GIS/GPS - CONSTRUCTION OBSERVATION	

**BEGIN TIP PROJECT HB-0004  
BEGIN GRADE  
-L- STA. 238+50.00**



REVISIONS

MATCHLINE -L- STA. 248 + 50.00  
SEE SHIT 5

FOR -WBL- PROFILE, SEE SHEET: 7  
 FOR -EBL- PROFILE, SEE SHEET: 7  
 FOR -YIRPB- PROFILE, SEE SHEET: 10  
 FOR -YIRPC- PROFILE, SEE SHEET: 10

3/5/2024 HB0004\_EC\_psh\_07\_FINAL.dgn  
T:\PROJECTS\HB0004