
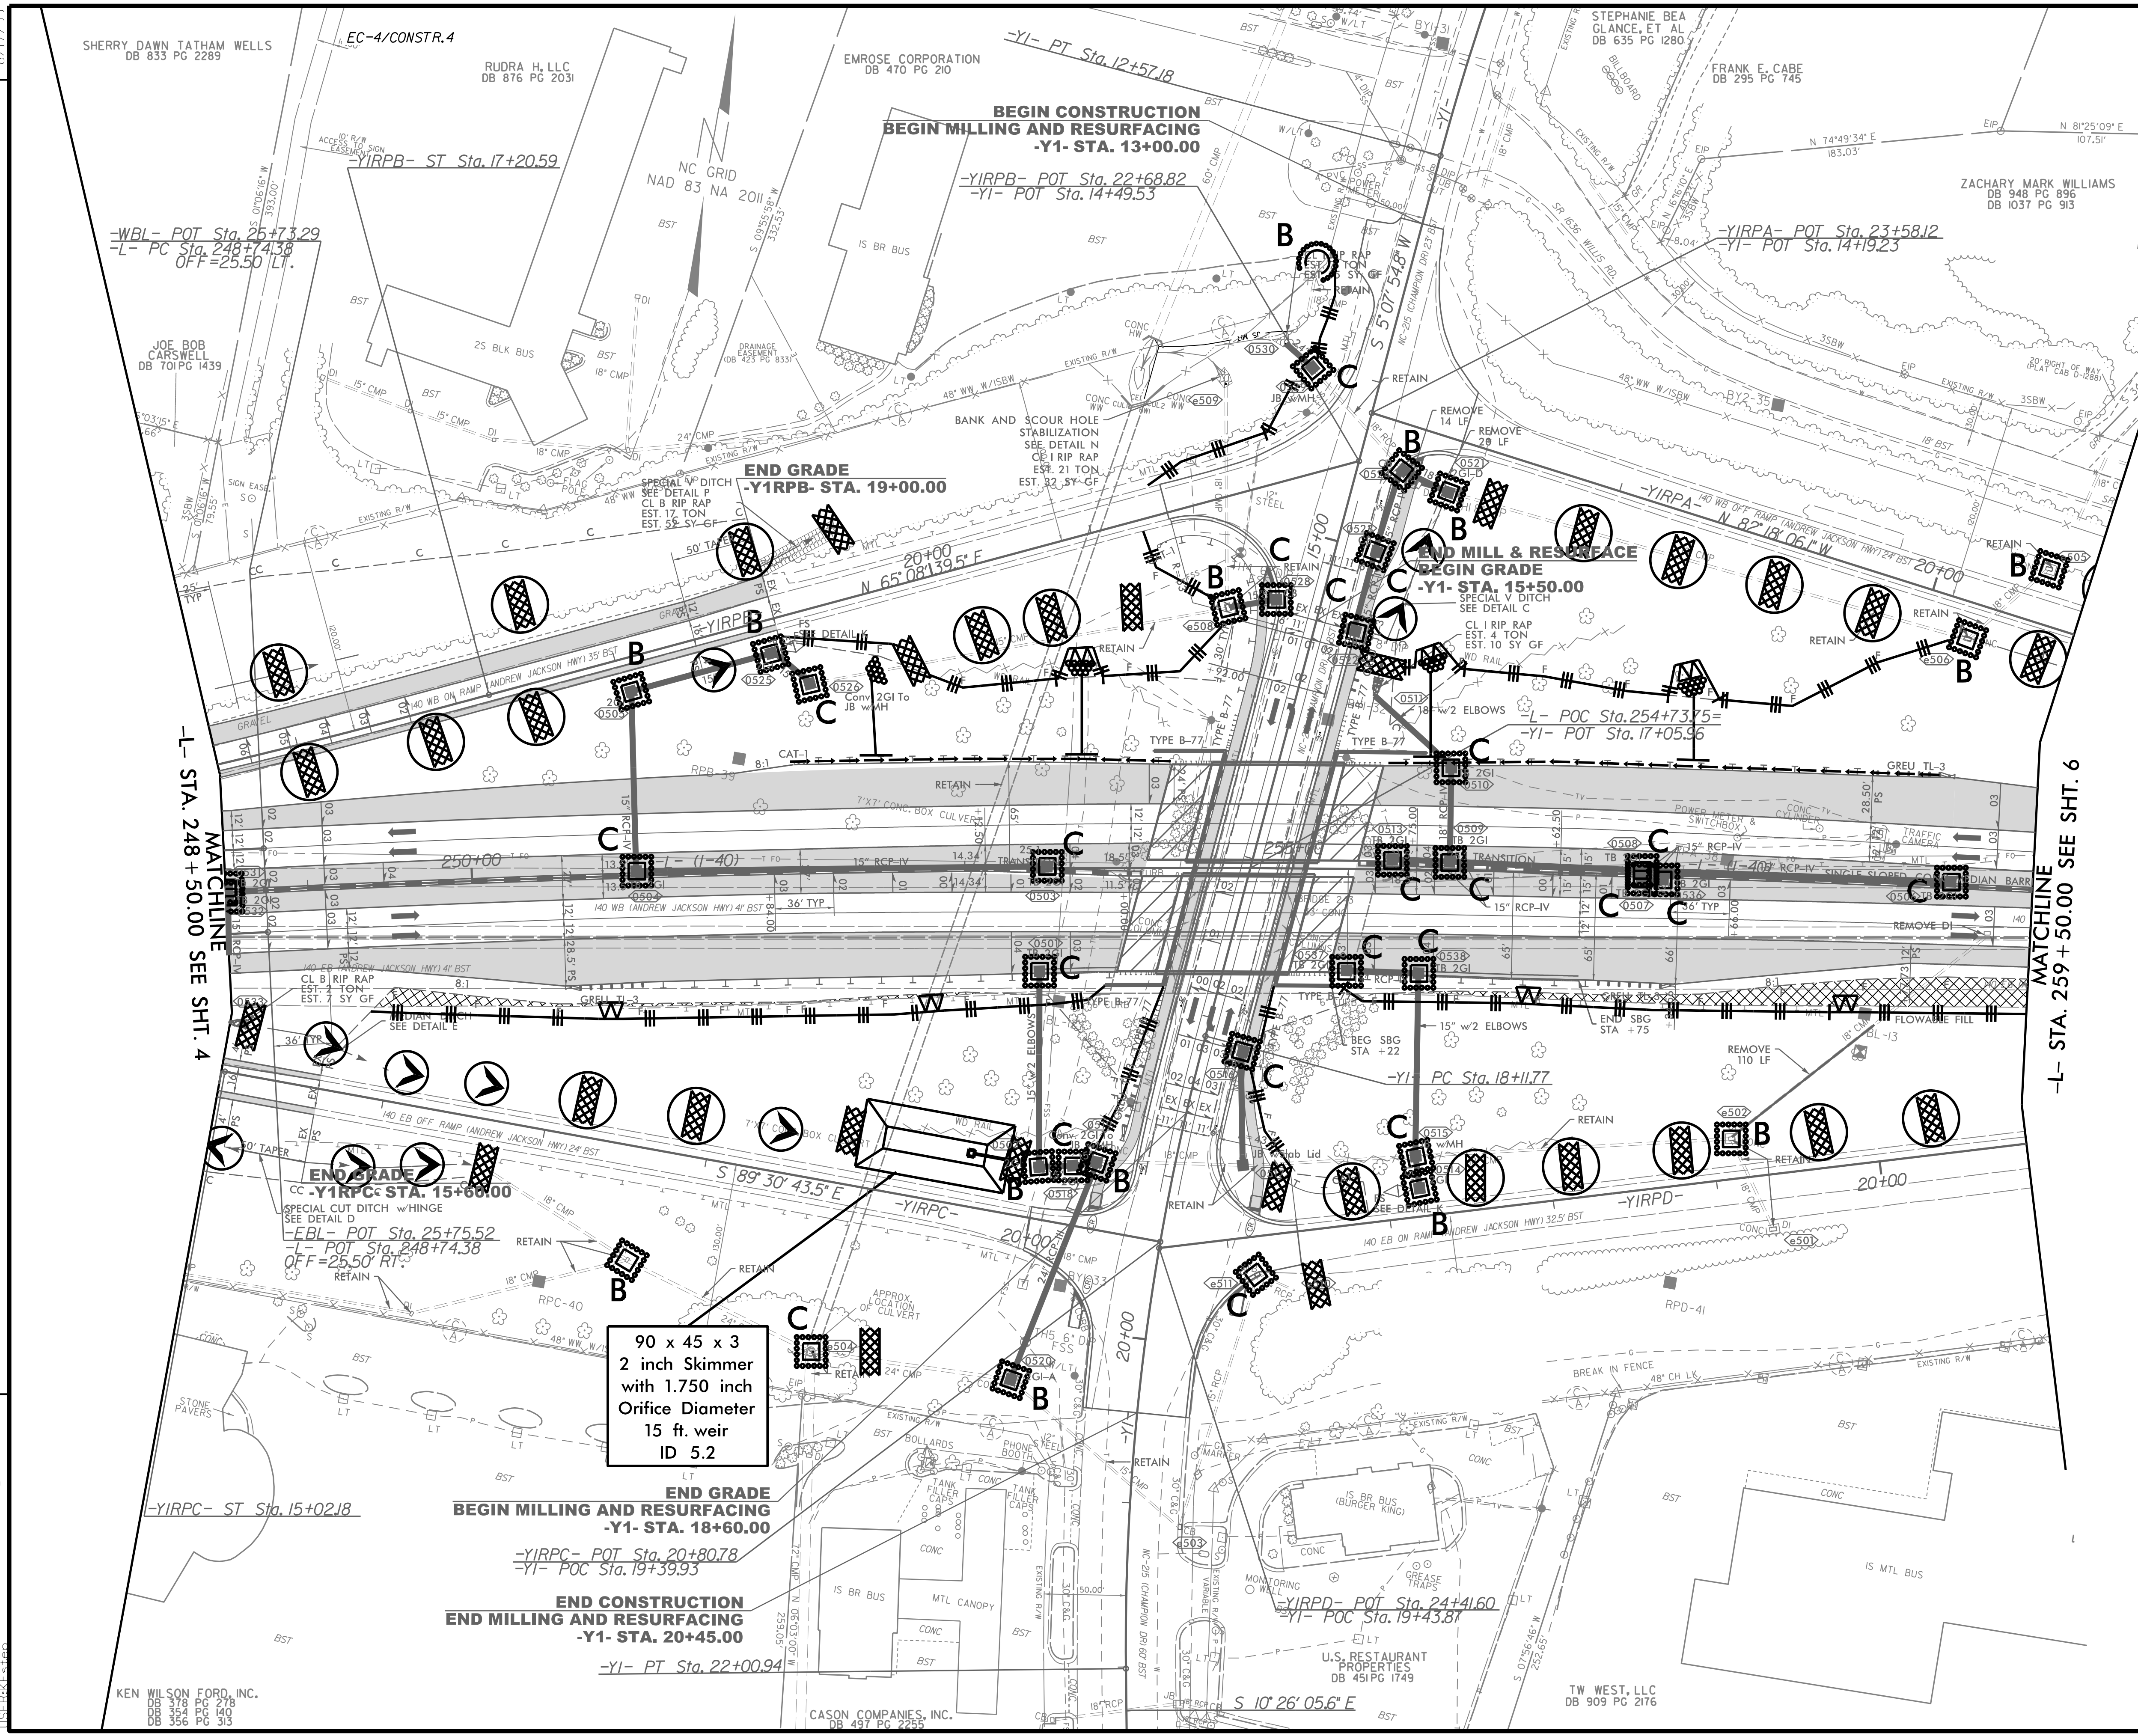


PROJECT REFERENCE NO.	SHEET NO.
HB-0004	EC-8/CONST.5
RW SHEET NO.	
ROADWAY DESIGN ENGINEER	HYDRAULICS ENGINEER
	
1223 Jones Franklin Rd. Raleigh, N.C. 27606 License No. F-0377 Bus: 919 851 8077 Fax: 919 851 8107	
TRANSPORTATION PLANNING/DESIGN - BRIDGE/STRUCTURE DESIGN CIVIL/SITE DESIGN - GIS/GPS - CONSTRUCTION OBSERVATION	



90 x 45 x 3
 2 inch Skimmer
 with 1.750 inch
 Orifice Diameter
 15 ft. weir
 ID 5.2

REVISIONS

-L- STA. 259 + 50.00 SEE SHT. 6

-L- STA. 248 + 50.00 SEE SHT. 4

- FOR -WBL- PROFILE, SEE SHEET: 7
- FOR -EBL- PROFILE, SEE SHEET: 7
- FOR -L- PROFILE, SEE SHEETS: 8-10
- FOR -Y1- PROFILE, SEE SHEET: 12
- FOR -Y1RPA- PROFILE, SEE SHEET: 12
- FOR -Y1RPB- PROFILE, SEE SHEET: 13
- FOR -Y1RPC- PROFILE, SEE SHEET: 13
- FOR -Y1RPD- PROFILE, SEE SHEET: 14

3/5/2024 HB0004_EC_psh_08_FINAL.dgn
 TSC:RFB

KEN WILSON FORD, INC.
 DB: 315 PG 1478
 DB: 356 PG 313

CASON COMPANIES, INC.
 DB: 497 PG 2289

TW WEST, LLC
 DB: 909 PG 2176

U.S. RESTAURANT
 PROPERTIES
 DB: 451 PG 1749