

SIGN NUMBER: 305
 TYPE: D
 QUANTITY: 1

BACKG COLOR: Green / Green
 COPY COLOR: White

| SYMBOL | X | Y | WID | HT |
|-----------|------|------|-----|----|
| AR_Type D | 11.7 | 17.1 | 6 | 9 |
| AR_Type D | 6.4 | 3.9 | 6 | 9 |
| | | | | |
| | | | | |
| | | | | |
| | | | | |

SIGN WIDTH: 60"
 HEIGHT: 30"
 TOTAL AREA: 12.5 Sq.Ft.

BORDER TYPE: FLUSH
 RADIUS: 3"
 WIDTH: 0.75"
 RECESS: 0"


NO. Z BARS:
 LENGTH:

MAT'L: 0.125" (3.2MM) ALUMINUM

DESIGN BY: RRH
 PROJECT ID: HB-0004

CHECKED BY: R. MUNCEY
 DIV: 14

DATE: Nov 15, 2023

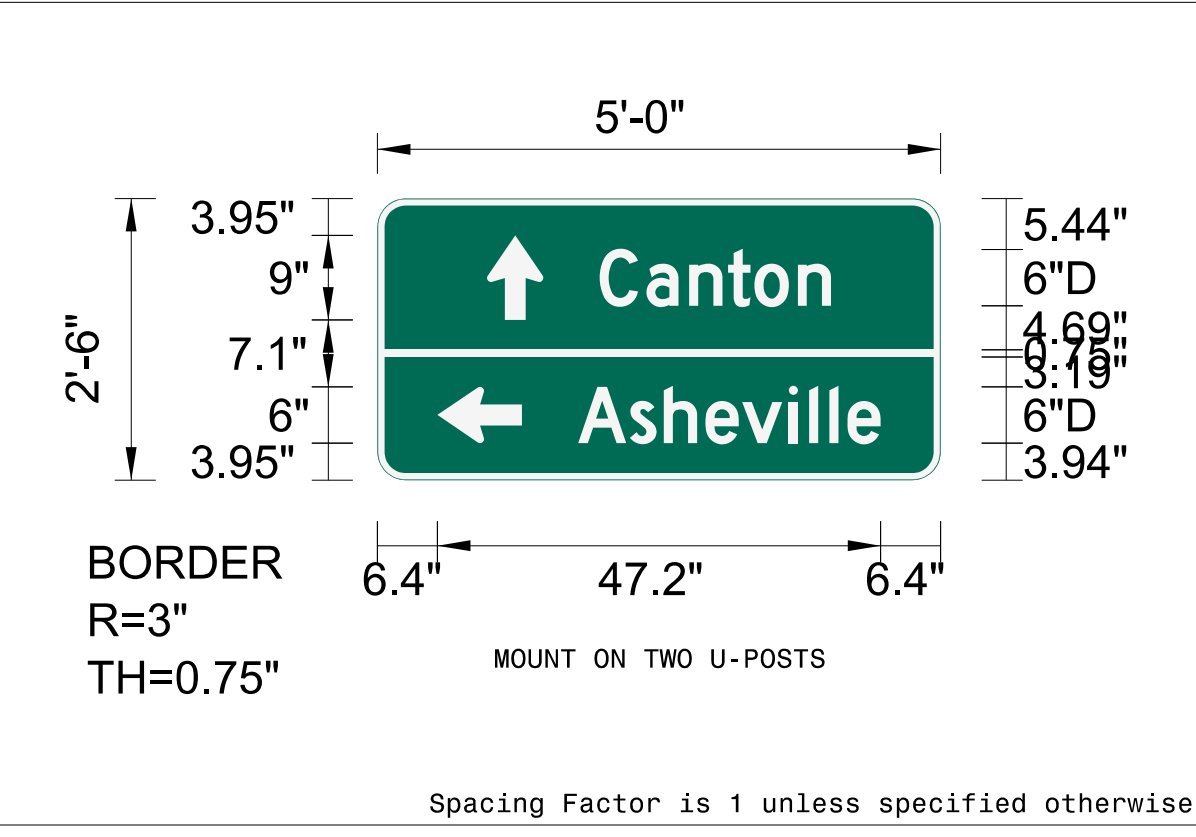

USE NOTES

1. Legend and border (except those that are colored black) shall be direct applied Grade C sheeting.
 2. Background shall be Grade C reflective sheeting.

LETTER POSITIONS

Letter spacings are to start of next letter

| | Letter spacings are to start of next letter | | | | | | | | | | | Series/Size Text Length | |
|------|---|-----|-----|-----|-----|-----|------|-----|-----|-----|--|-------------------------|--------|
| | c | a | n | t | o | n | | | | | | | D 2000 |
| 23.7 | 5 | 4.6 | 4.1 | 2.8 | 4.6 | 3.5 | 11.7 | | | | | | 24.7 |
| | A | s | h | e | v | i | l | l | e | | | | D 2000 |
| 21.4 | 5.5 | 3.6 | 4.4 | 3.9 | 5 | 2.2 | 2.2 | 1.9 | 3.5 | 6.4 | | | 32.2 |
| | | | | | | | | | | | | | |
| | | | | | | | | | | | | | |
| | |
|--|----------------------|
| TIP NO. HB-0004 | SHEET NO. SIGN-3C |
| APPROVED: <i>Regina M. Muncy</i> | |
| DATE: 4/8/2024 | |
| SEAL | |
| DOCUMENT NOT CONSIDERED FINAL UNLESS ALL SIGNATURES COMPLETED | |
| | |

\$\$\$\$\$SYTIME\$\$\$\$\$
 \$\$\$\$DGN\$\$\$\$\$
 \$\$\$USERNAME\$\$\$\$\$

TYPE 'D' SIGNS