




**END STATE SIGNING PLAN**  
**HB-0003 -L- STA 233+00**  
**BEGIN STATE SIGNING PLAN**  
**HB-0004 -L- STA 233+00**

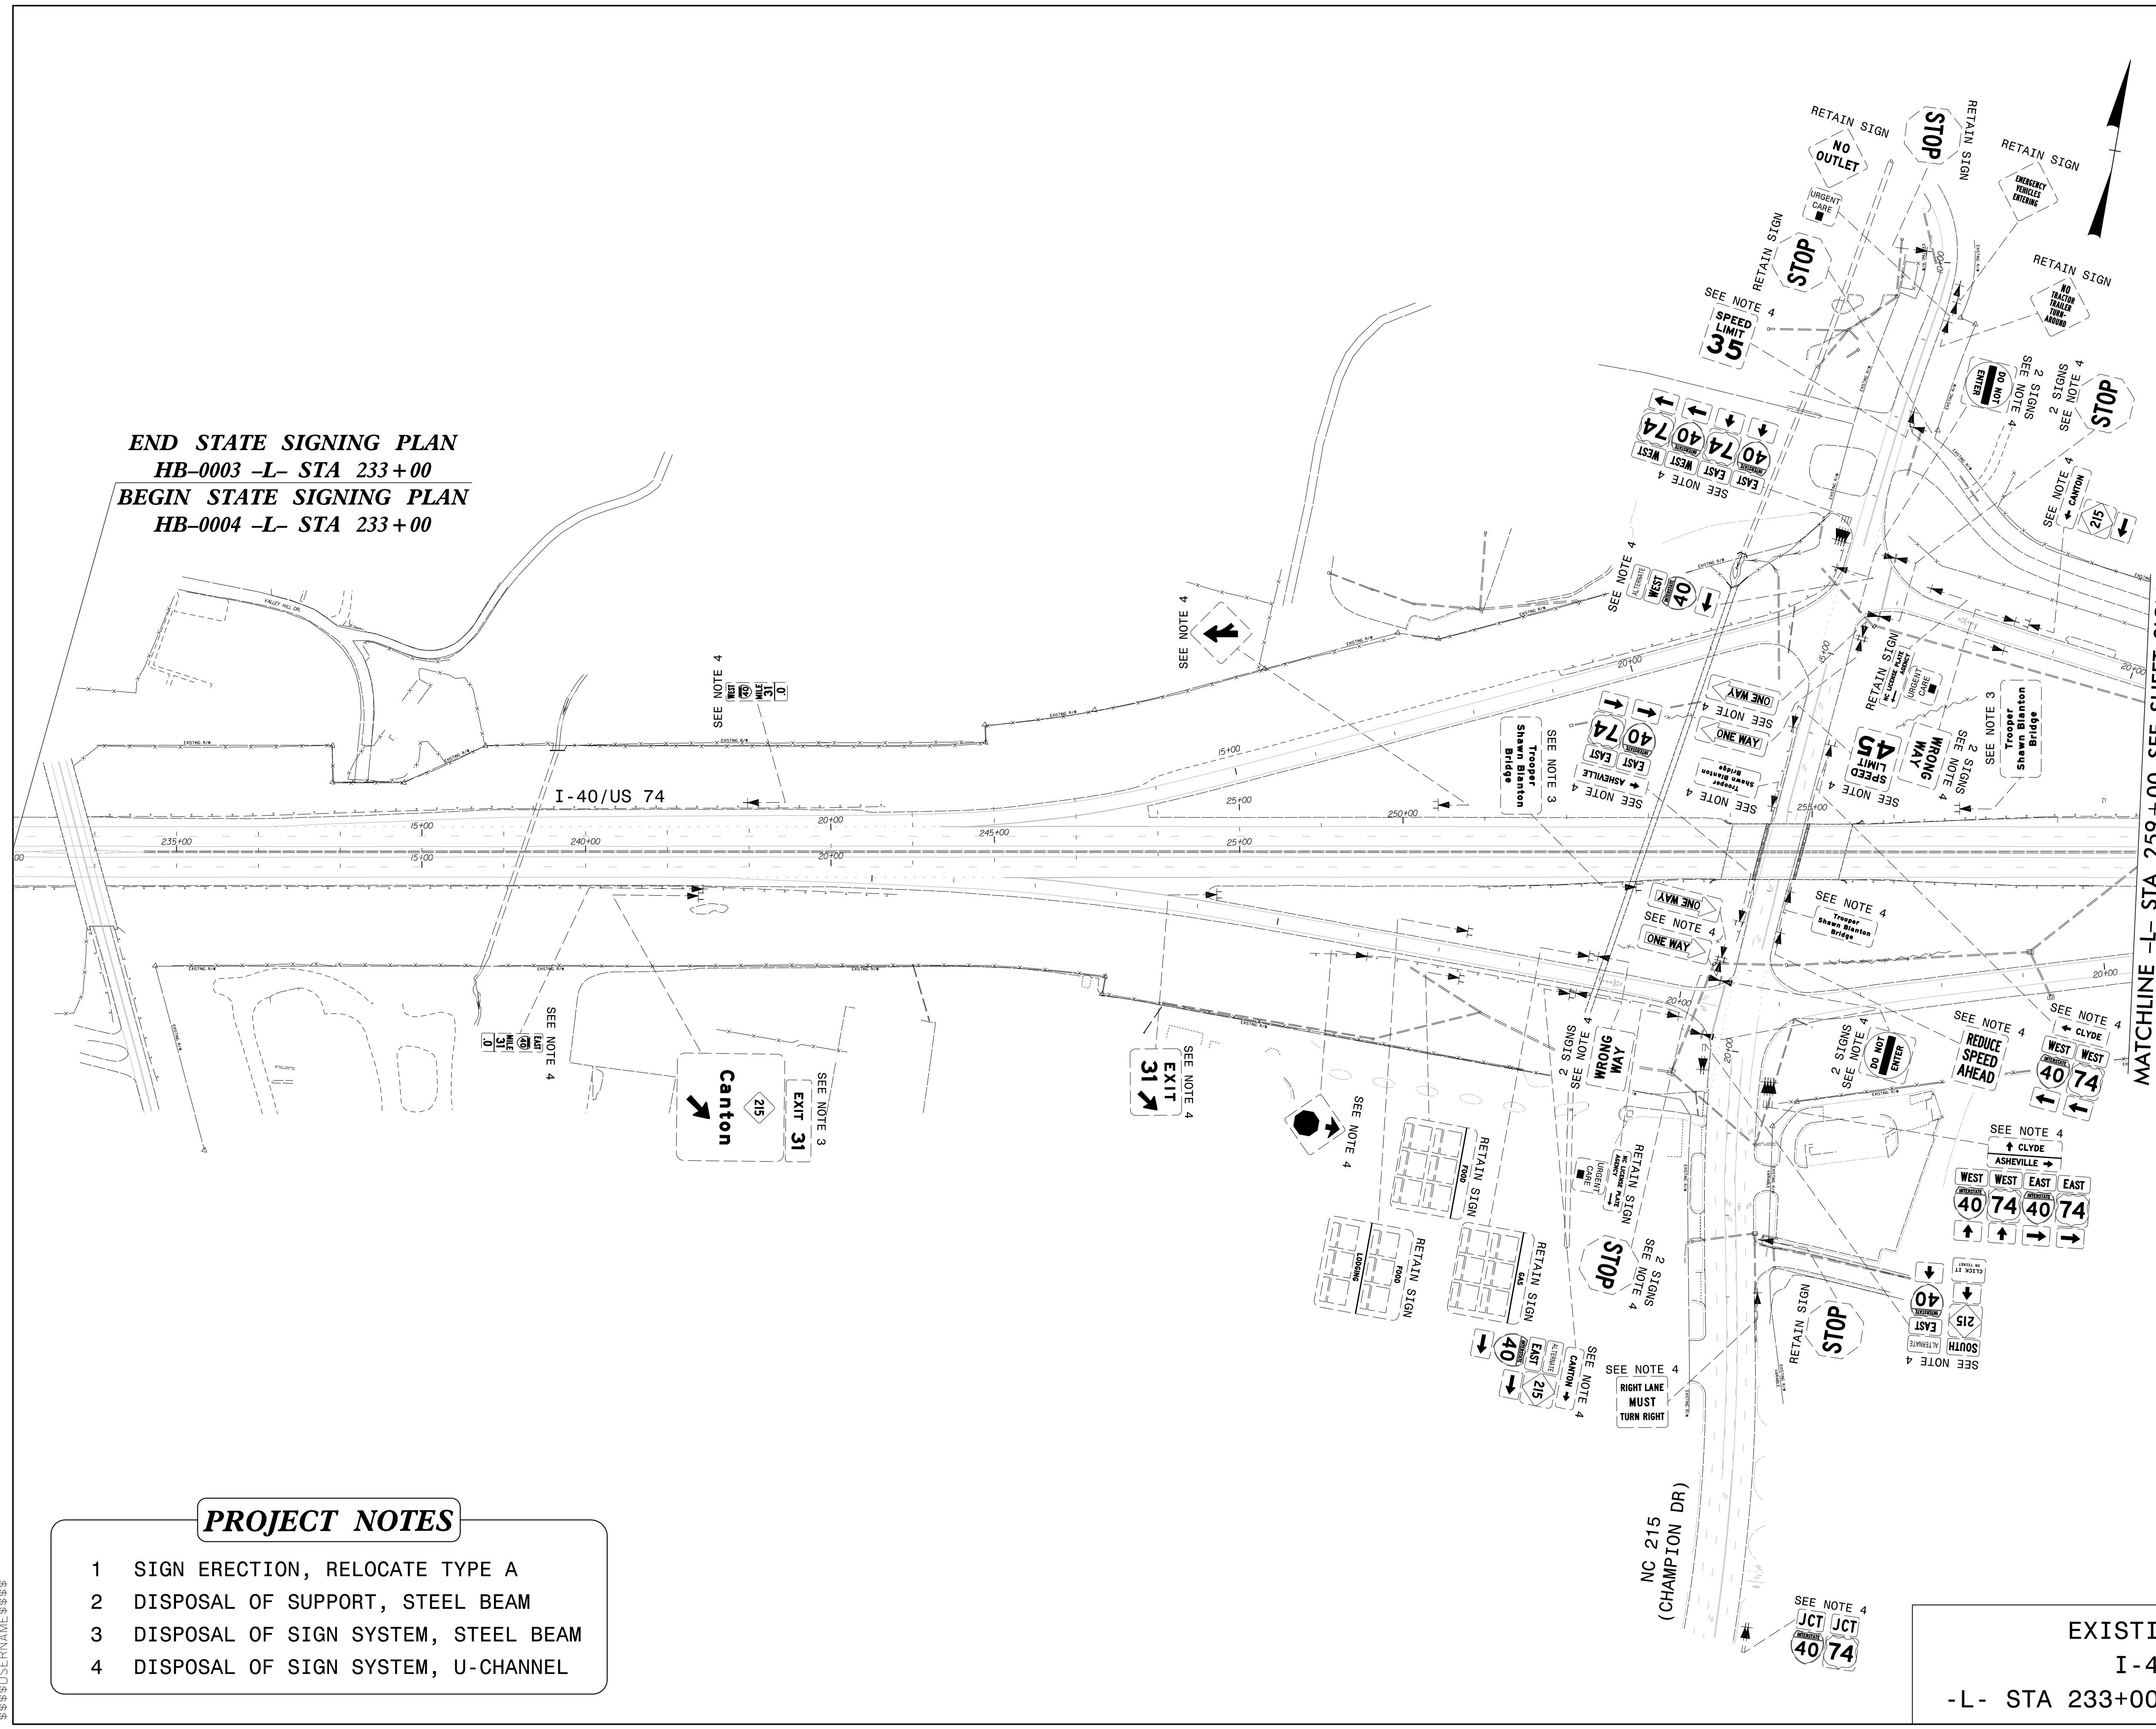

MATCHLINE -L- STA 259+00 SEE SHEET SIGN-6

**PROJECT NOTES**

- 1 SIGN ERECTION, RELOCATE TYPE A
- 2 DISPOSAL OF SUPPORT, STEEL BEAM
- 3 DISPOSAL OF SIGN SYSTEM, STEEL BEAM
- 4 DISPOSAL OF SIGN SYSTEM, U-CHANNEL

EXISTING SIGNING  
 I-40/US 74  
 -L- STA 233+00 TO -L- STA 259+00

\$\$\$SYTIME\$\$\$\$  
 \$\$\$DGN\$\$\$\$  
 \$\$\$USERNAME\$\$\$\$