

**Location and Surveys**



Dewberry Engineers Inc.  
 3300 Heron Center Drive - Suite 220  
 Cary, NC 27513  
 Tel: 919.236.9997  
 www.dewberry.com  
 NC2666 #1322




Timothy A Rudolph, PLS L-2666

**DOCUMENT NOT CONSIDERED FINAL  
 UNLESS ALL SIGNATURES COMPLETED**

I, TIMOTHY A. RUDOLPH, a Professional Land Surveyor in the state of North Carolina hereby certify to the best of my knowledge and belief that the following work item(s) (B/W Staking) performed under my responsible charge meet NCDOT Survey Standards as directed in the NCDOT Location & Surveys guidelines and procedures.  
 I further certify that the right of way and permanent easement points shown herein and outlined in the tables shown hereon (localized coordinates, station/offset) have been checked and are accurate representations of the right of way and permanent easement points depicted on the corresponding highway plans. I also certify that the right of way and permanent easement points shown herein have been field monumented under my supervision from existing survey control provided by others; that the depicted property data shown herein were surveyed by others; and these monuments denote the right of way and easement boundaries at the time of staking which may be subject to change due to right of way revisions (see deeds for final determination).  
 Witness my original signature, registration number and seal this day July 6th, 2021.

*[Signature]*  
 Professional Land Surveyor L-2666 PLS \* Seal

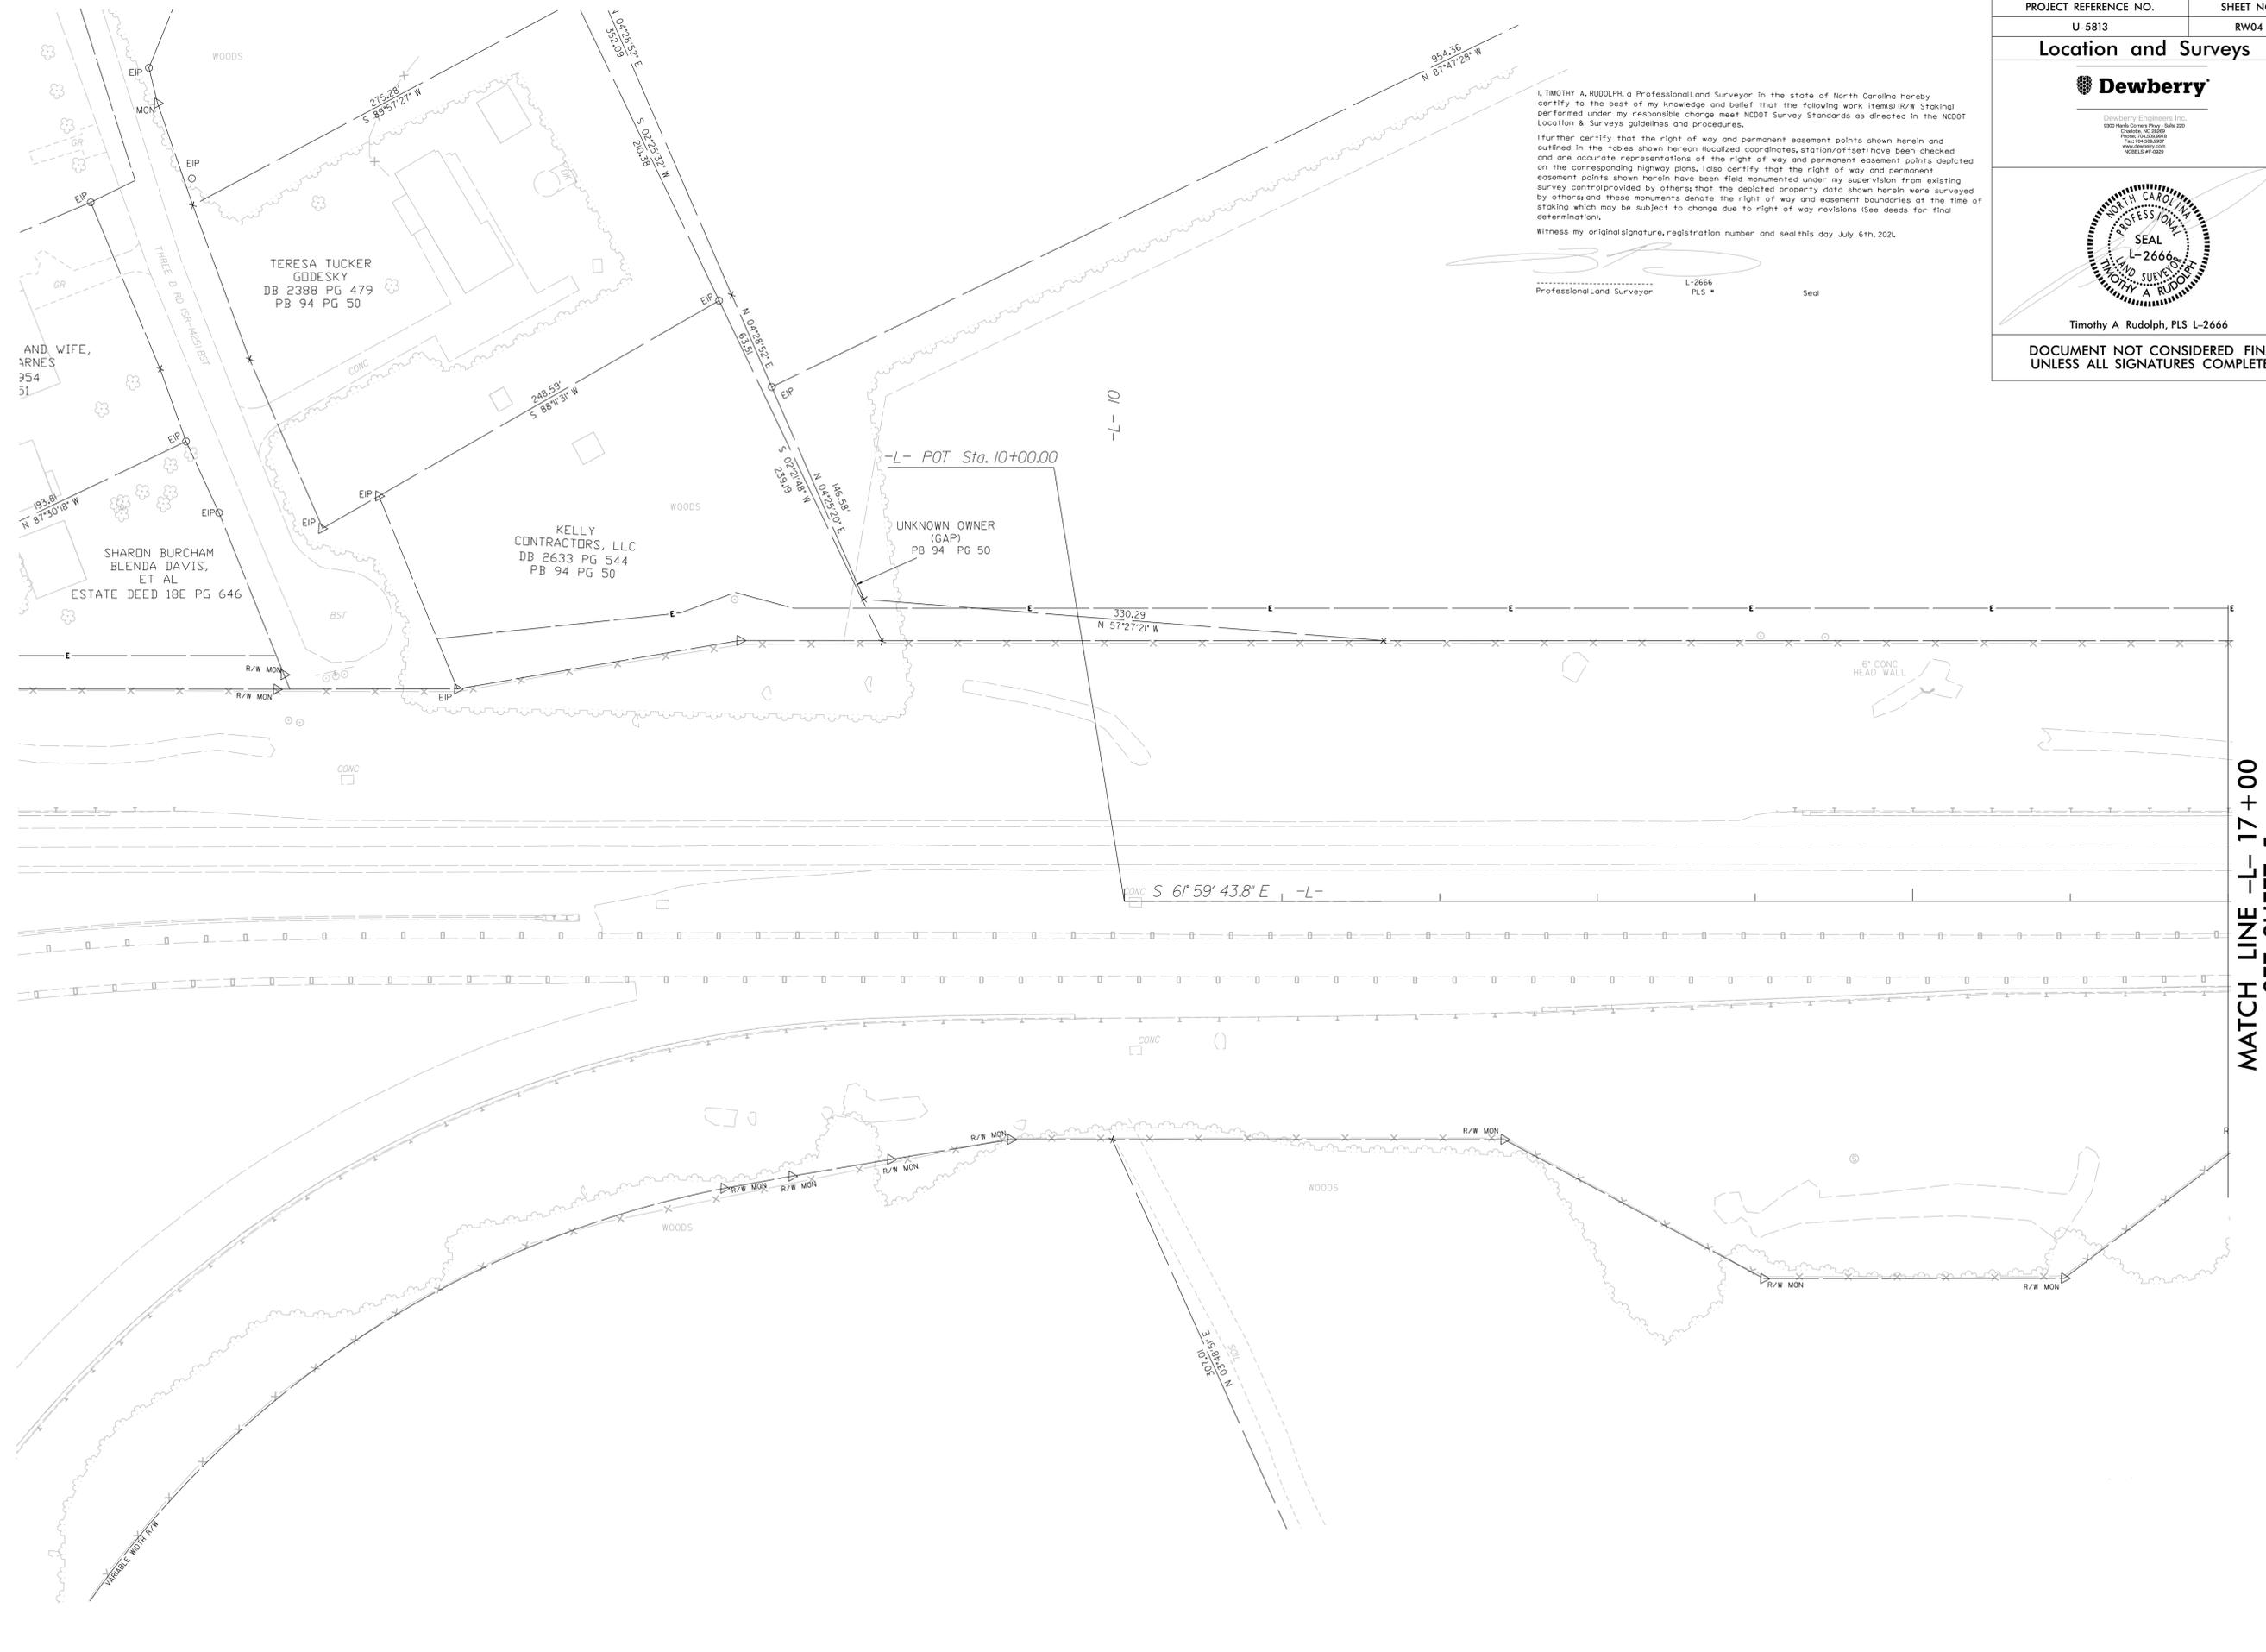

REVISIONS

MATCH LINE -L- 17 +00  
 SEE SHEET 5

6/2/19

P:\50132831\460\Drawings\U5813\_1s\_rw04.dgn  
 AT PLOT:ZCS  
 TLR:udolph