

8/17/99





HNTB NORTH CAROLINA, P.C.  
943 E. Six Forks Road, Suite 200  
Raleigh, North Carolina 27609  
NC License No: C-1554

PROJECT REFERENCE NO.	SHEET NO.
U-5813	EC-16/CONST.4
RW SHEET NO.	
ROADWAY DESIGN ENGINEER	HYDRAULICS ENGINEER



NOTE:  
CONSTRUCTION OF U-5813  
BEGINS AT -L- STA. 25+21.06

BEGIN RESURFACING  
-Y\_R2536- POT. Sta. 10+00.00

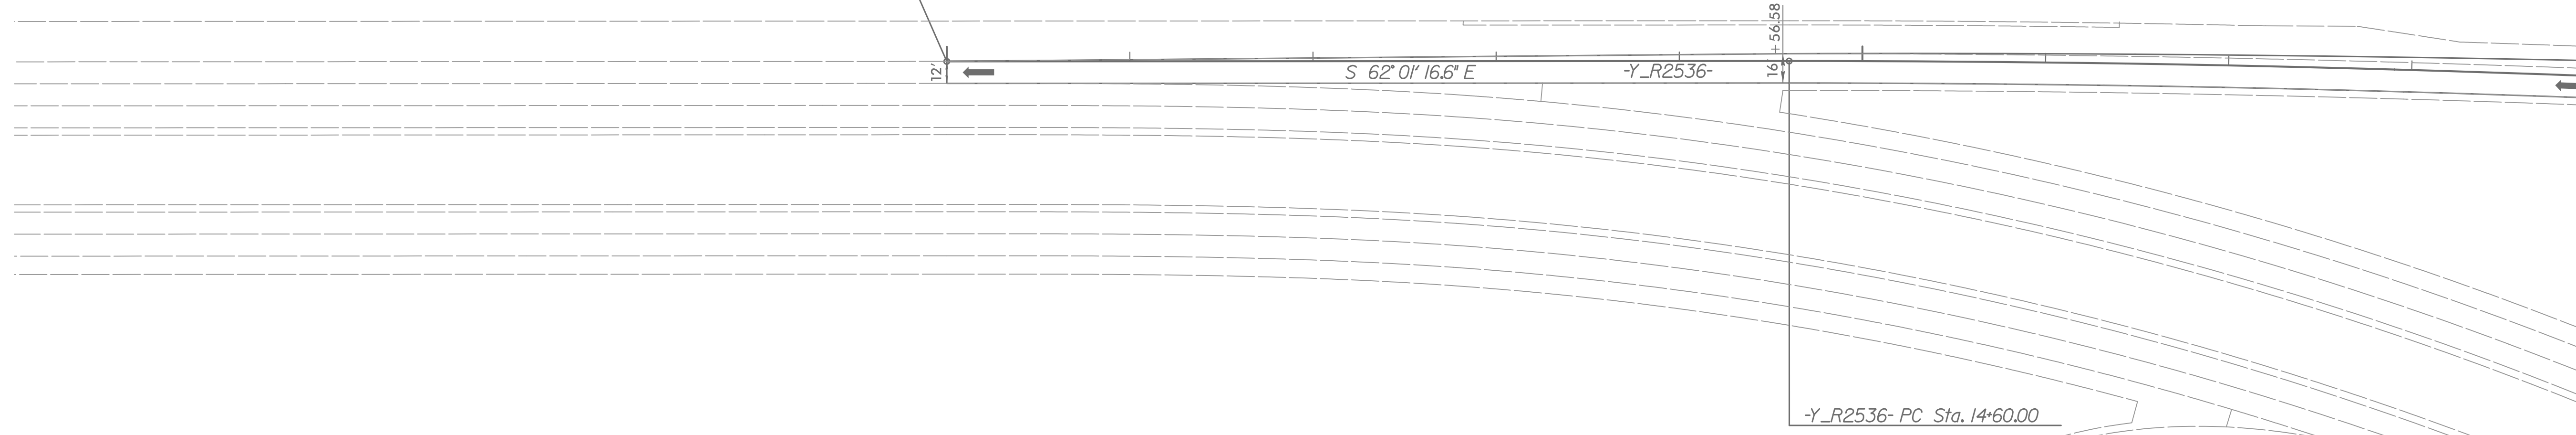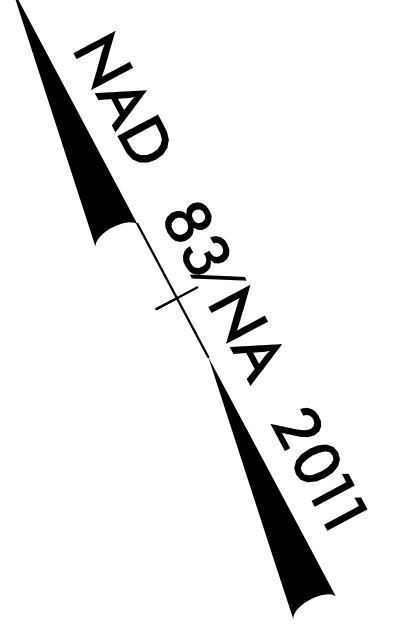

MATCH LINE -Y R2536- 19+00  
SEE THIS SHEET

MATCH LINE -Y R2536- 19+00  
SEE THIS SHEET

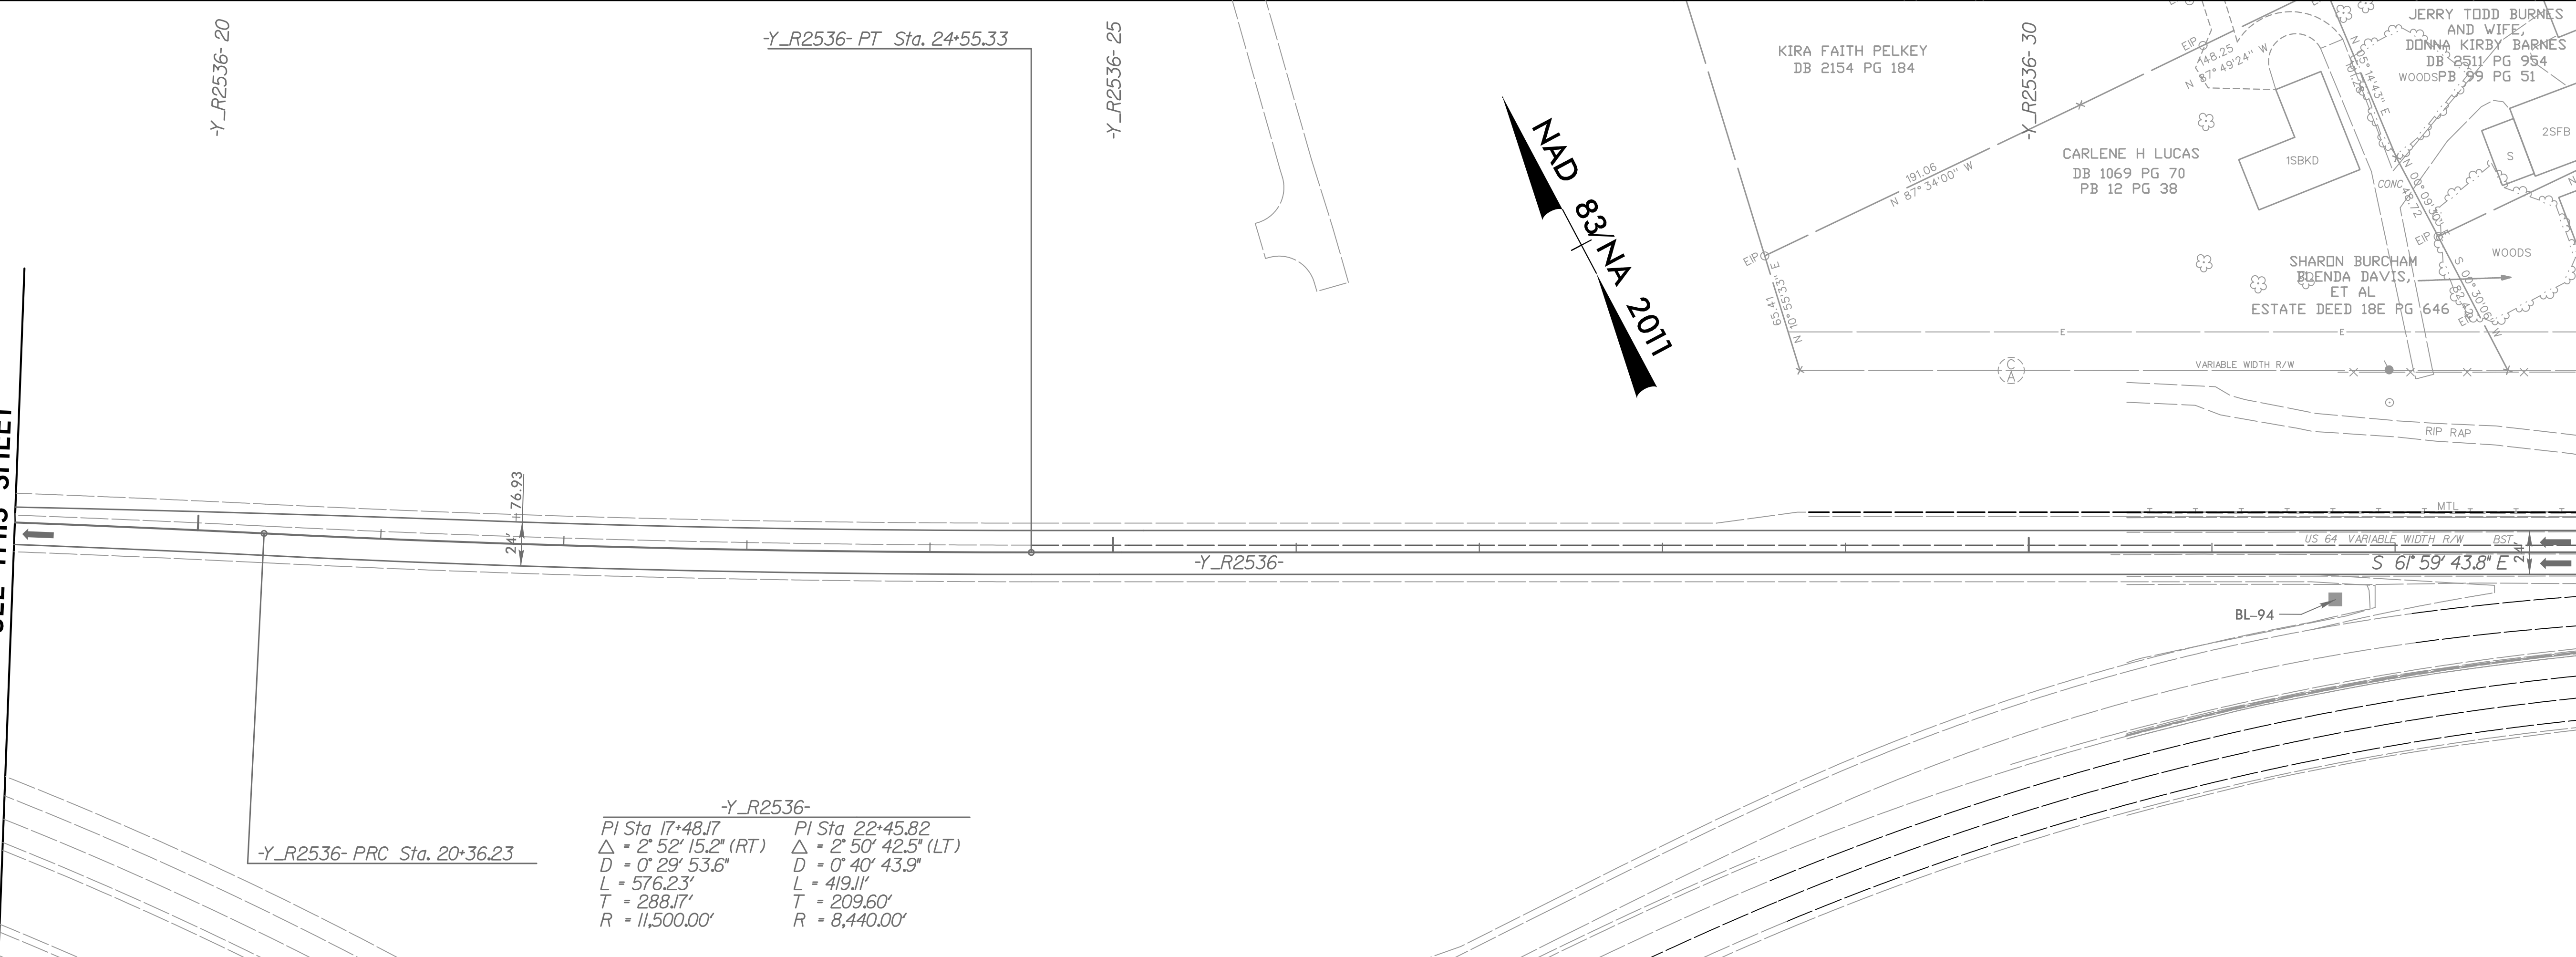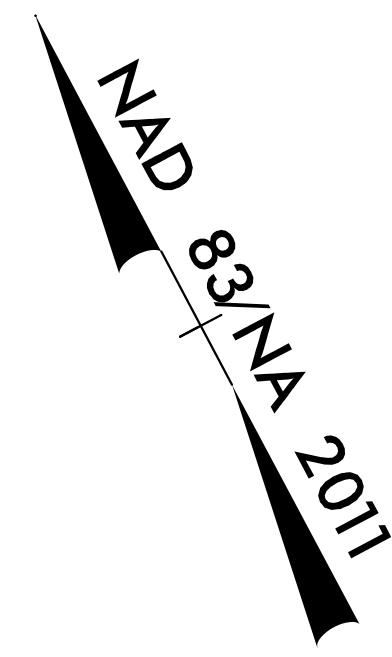

MATCH LINE -Y R2536- 33+00  
SEE SHEET 4A

-Y_R2536-	
PI Sta 17+48.17	PI Sta 22+45.82
Δ = 2° 52' 15.2" (RT)	Δ = 2° 50' 42.5" (LT)
D = 0' 29' 53.6"	D = 0' 40' 43.9"
L = 576.23'	L = 419.11'
T = 288.17'	T = 209.60'
R = 11,500.00'	R = 8,440.00'

11/9/2002  
U-5813.EC.PSH4.dgn  
HNTB