

GEOTECHNICAL ENGINEER

ENGINEER


SEAL 015741

XAVIER C. BARRITT

DocuSigned by: Xavier Barritt 10/10/2023

20002744888407 SIGNATURE DATE SIGNATURE DATE

DOCUMENT NOT CONSIDERED FINAL UNLESS ALL SIGNATURES COMPLETED

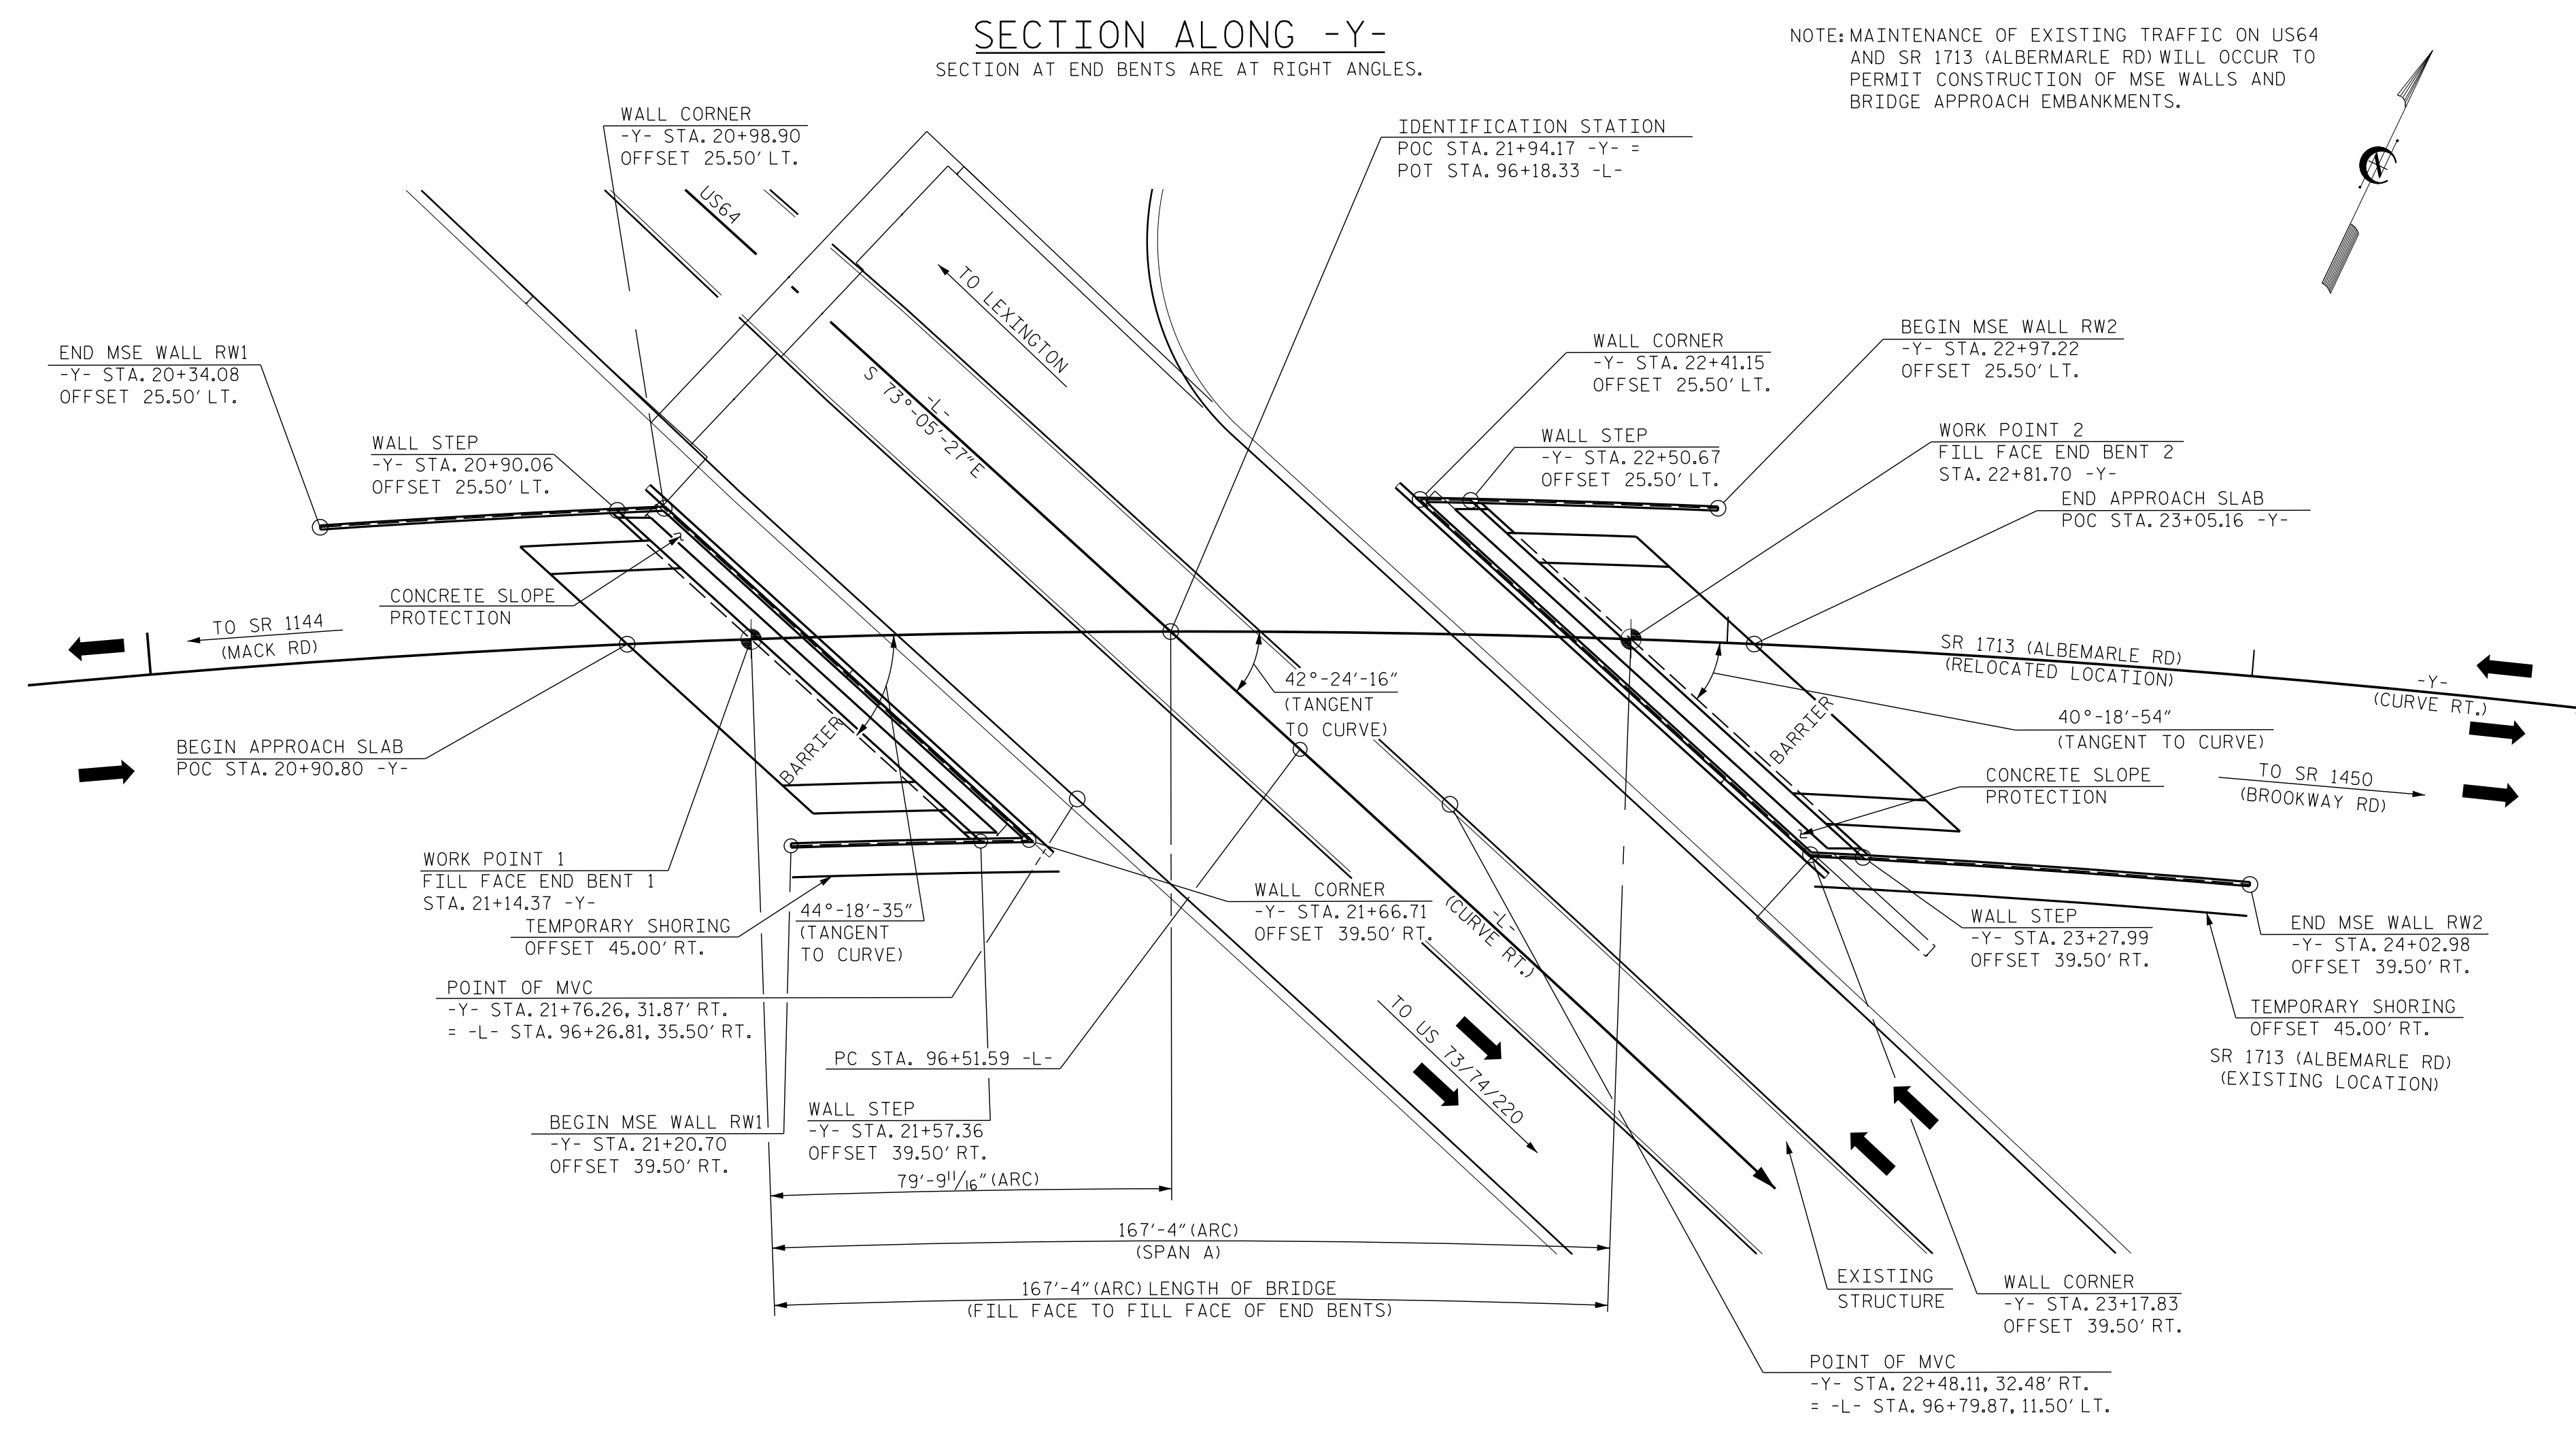

ESTIMATED MSE WALL QUANTITIES (SQUARE FEET)	
MSE RETAINING WALL NO. 1	2349
MSE RETAINING WALL NO. 2	3155

RETAINING WALL NO. 1 AND NO. 2 PLAN VIEW

PROJECT NO.: U-5813

RANDOLPH COUNTY

STATION: 21+94.17 -Y-

SHEET 1 OF 5

PREPARED BY: C. DRISCOLL DATE: 04/20

REVIEWED BY: T. WELLS DATE: 05/20

Prepared in the Office of:

KLEINFELDER
Bright People. Right Solutions.

422 GALLIMORE DAIRY RD, SUITE B
GREENSBORO, NC 27409
NC FIRM LICENSE NO. F-1312

NORTH CAROLINA
DEPARTMENT OF TRANSPORTATION
DIVISION OF HIGHWAYS

**GEOTECHNICAL
ENGINEERING UNIT**

**MSE RETAINING WALL
PLAN VIEW**

REVISIONS						SHEET NO.
NO.	BY	DATE	NO.	BY	DATE	
1			3			W-1
2			4			