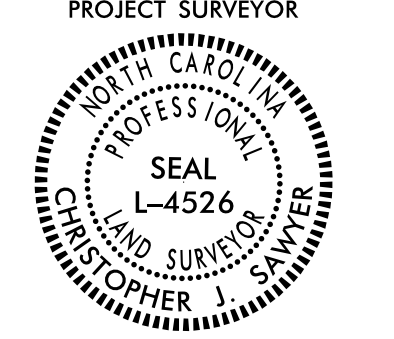
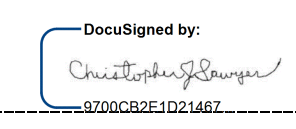


PROPOSED ALIGNMENT CONTROL SHEET

| | |
|---|----------------------|
| PROJECT REFERENCE NO. BR-0139 | SHEET NO. RW02D-1 |
| Location and Surveys | |
| LOCATION & SURVEYS UNIT 5310 BARBADOUS BLVD., SUITE 102 CASTLE HAYNE, N.C., 28429 | |
| PROJECT SURVEYOR  | |
| DOCUMENT NOT CONSIDERED FINAL UNLESS ALL SIGNATURES COMPLETED | |

I, Christopher J. Sawyer, PLS, certify that the data compiled came from available surveys/mapping performed by others and provided to me by NCDOT and do not certify to the accuracy or quality of the individual data sources.

This 8th day of March, 2024.


 Professional Land Surveyor L-4526

L

| TYPE | STATION | NORTH | EAST |
|------|----------|-------------|--------------|
| POT | 10+00.00 | 130029.2824 | 2311528.7404 |
| PC | 25+07.20 | 128680.9161 | 2312202.2205 |
| PT | 30+20.28 | 128230.9961 | 2312448.5718 |
| PC | 38+13.68 | 127549.9456 | 2312855.5945 |
| PT | 43+71.41 | 127060.0234 | 2313121.7972 |
| POT | 47+01.81 | 126763.5036 | 2313267.5187 |

Y1

| TYPE | STATION | NORTH | EAST |
|------|----------|-------------|--------------|
| POT | 10+00.00 | 128130.6575 | 2312508.5381 |
| PC | 10+31.75 | 128124.7135 | 2312477.3511 |
| PT | 10+93.87 | 128122.6698 | 2312415.5168 |
| POT | 14+71.39 | 128168.7093 | 2312040.8089 |

REVISIONS

I:\MAR-2024_08\TP...objects\BRIDGE\BR-0139\Work\king\150 series sheets\BR0139_L_S_RW02D-1_DATE.dgn
 5:11:00 PM 3/8/24
 m.jduval

NOTES:

1. PROJECT CONTROL WAS ESTABLISHED USING GNSS, THE GLOBAL NAVIGATION SATELLITE SYSTEM.
2. THE PROPOSED ALIGNMENT CONTROL DATA FOR THIS PROJECT HAS BEEN COMPILED FROM VARIOUS SOURCES. IF FURTHER INFORMATION REGARDING PROJECT CONTROL IS NEEDED, PLEASE CONTACT THE LOCATION AND SURVEYS UNIT.