


UTILITIES BY OTHERS

ALL PROPOSED UTILITY WORK SHOWN ON THIS SHEET WILL BE DONE BY OTHERS. NO PAYMENT WILL BE MADE TO THE CONTRACTOR FOR PROPOSED UTILITY WORK SHOWN ON THIS SHEET.

MATCHLINE -L- STA 26+50.00 SEE SHEET UO-02

REVISIONS

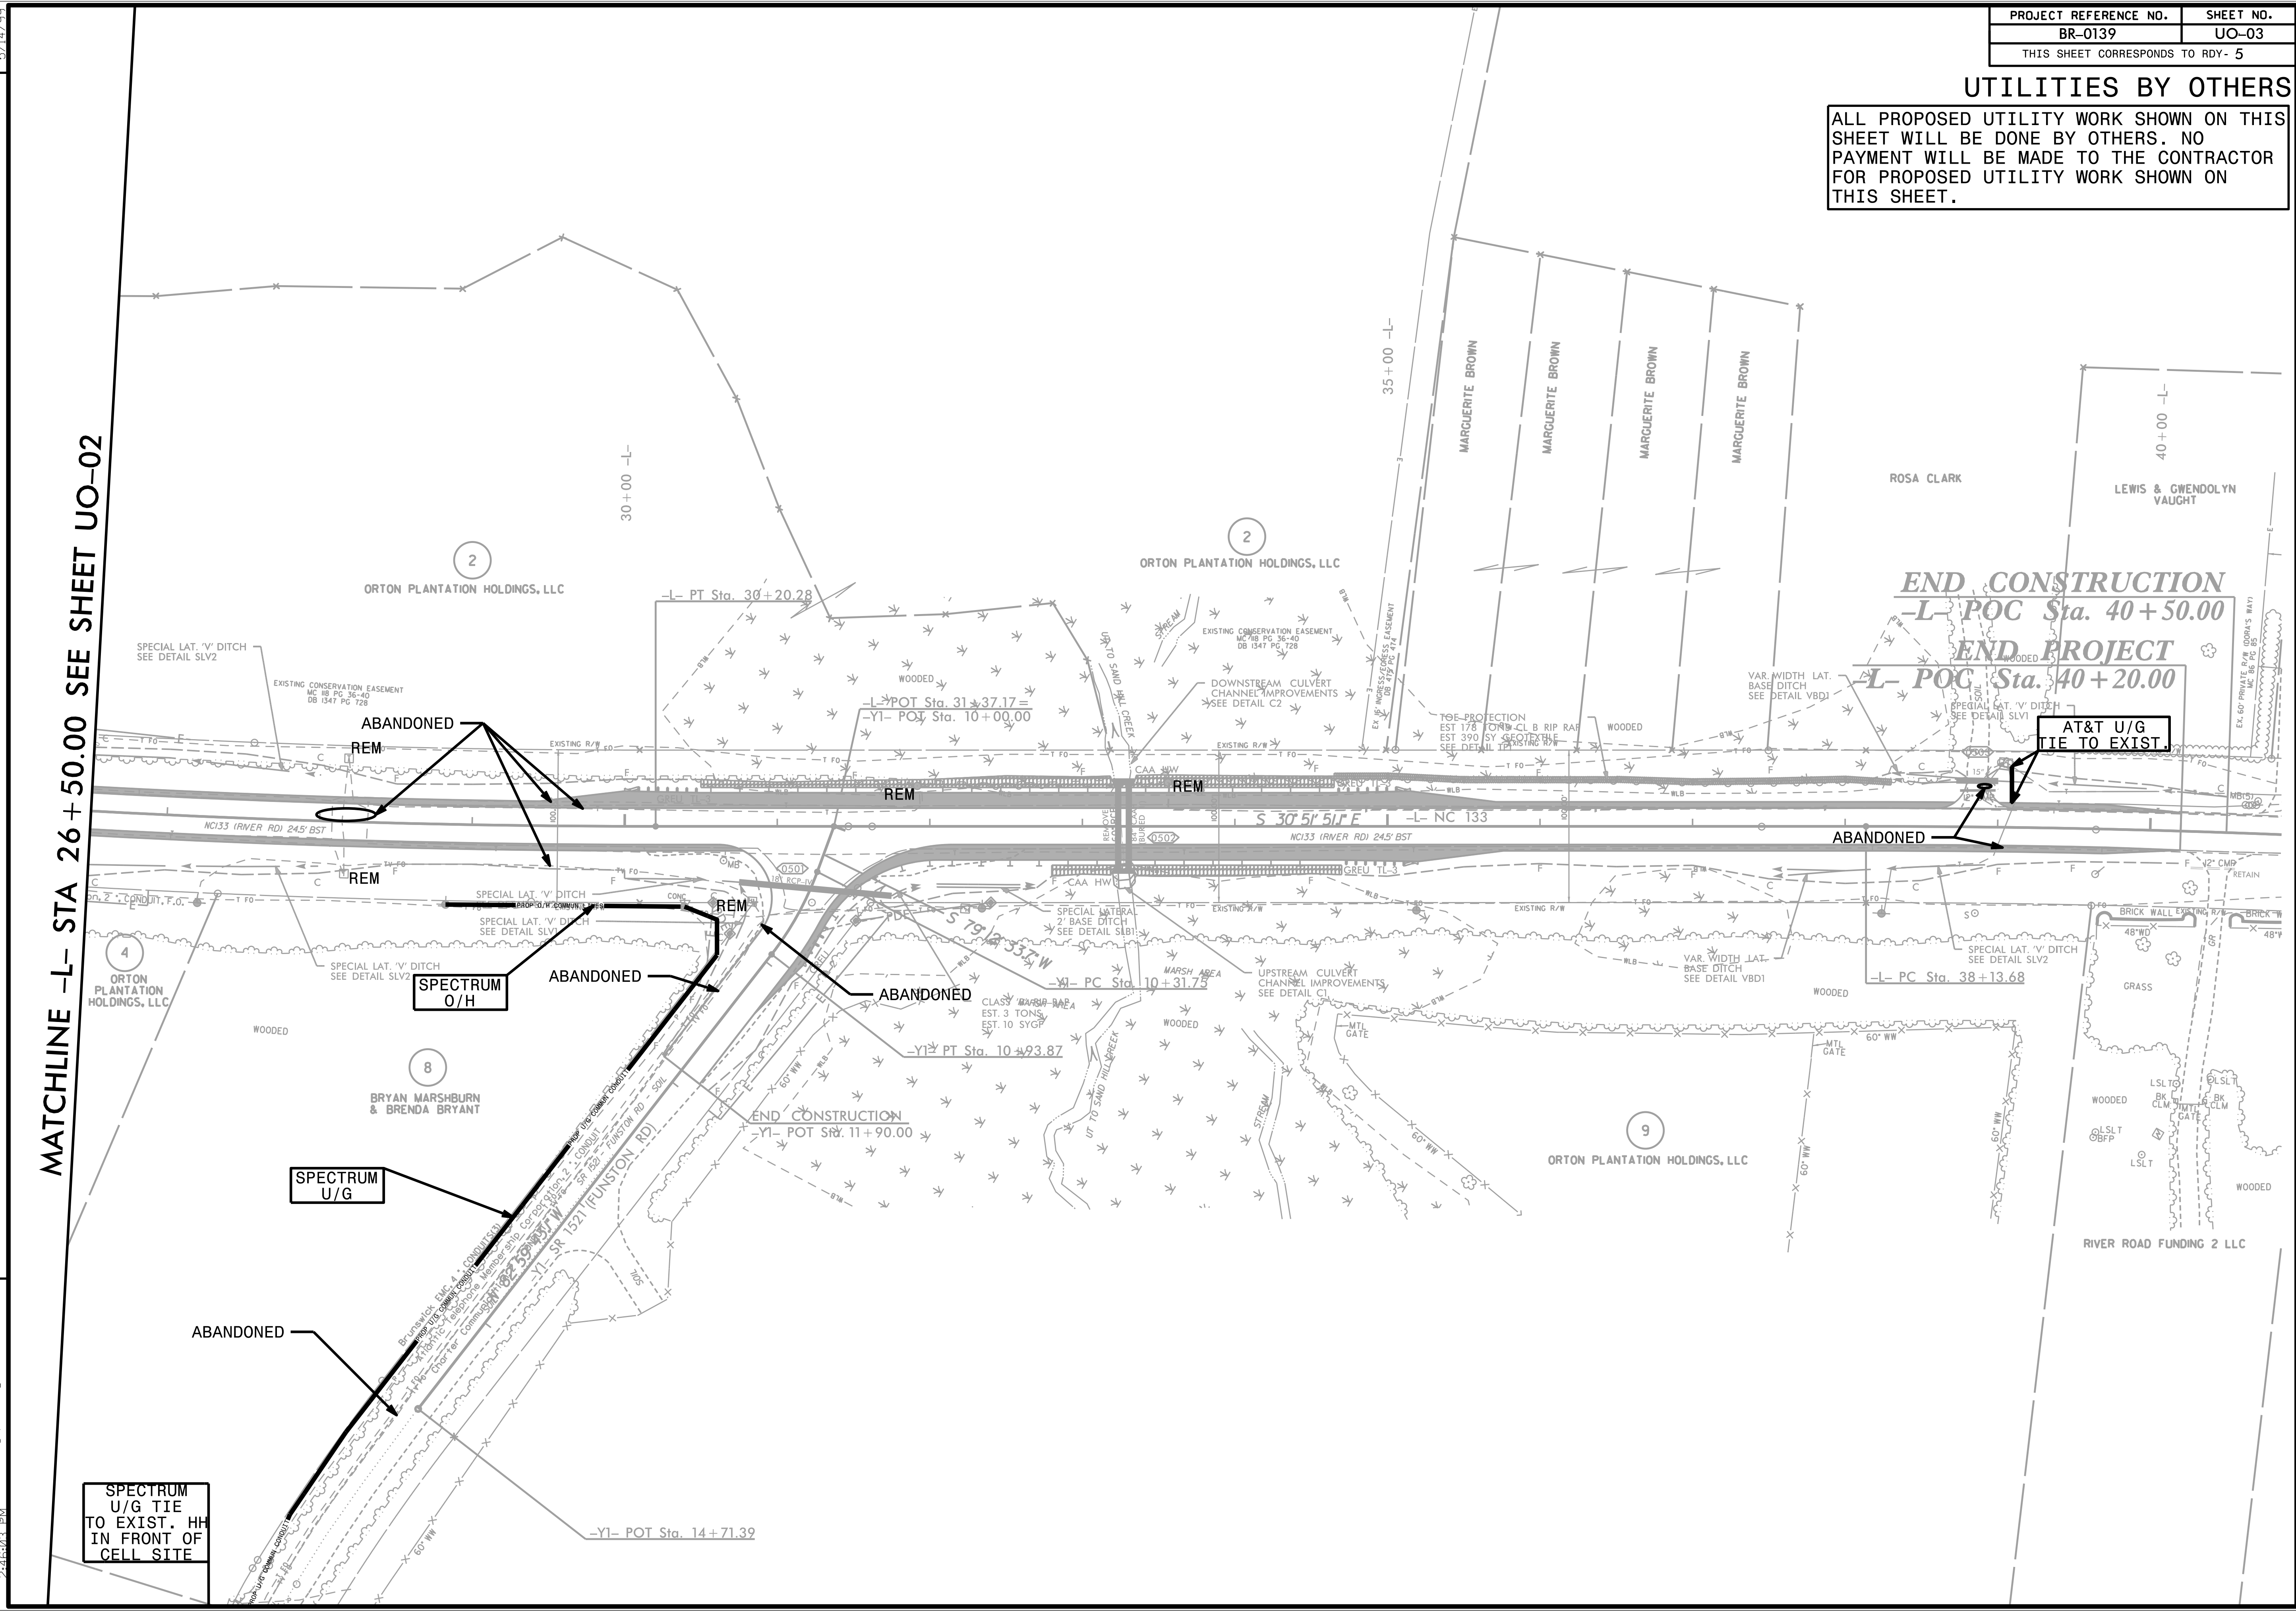

SPECTRUM U/G TIE TO EXIST. HH IN FRONT OF CELL SITE

8/10/2023 BR0139_rdy_psh5.dgn 2:46:05 PM