


5/30/2024 15:01:00 U-5757-NC8-WinstonRd-widen-Lexington\Traffic\Signing\CADD\Signing Layout Plans\U-5757_SIGN_4.dgn

PROJECT NOTES


- 1. DISPOSAL OF SIGN SYSTEM, U-CHANNEL
- 2. RELOCATE SIGN ON NEW SUPPORTS

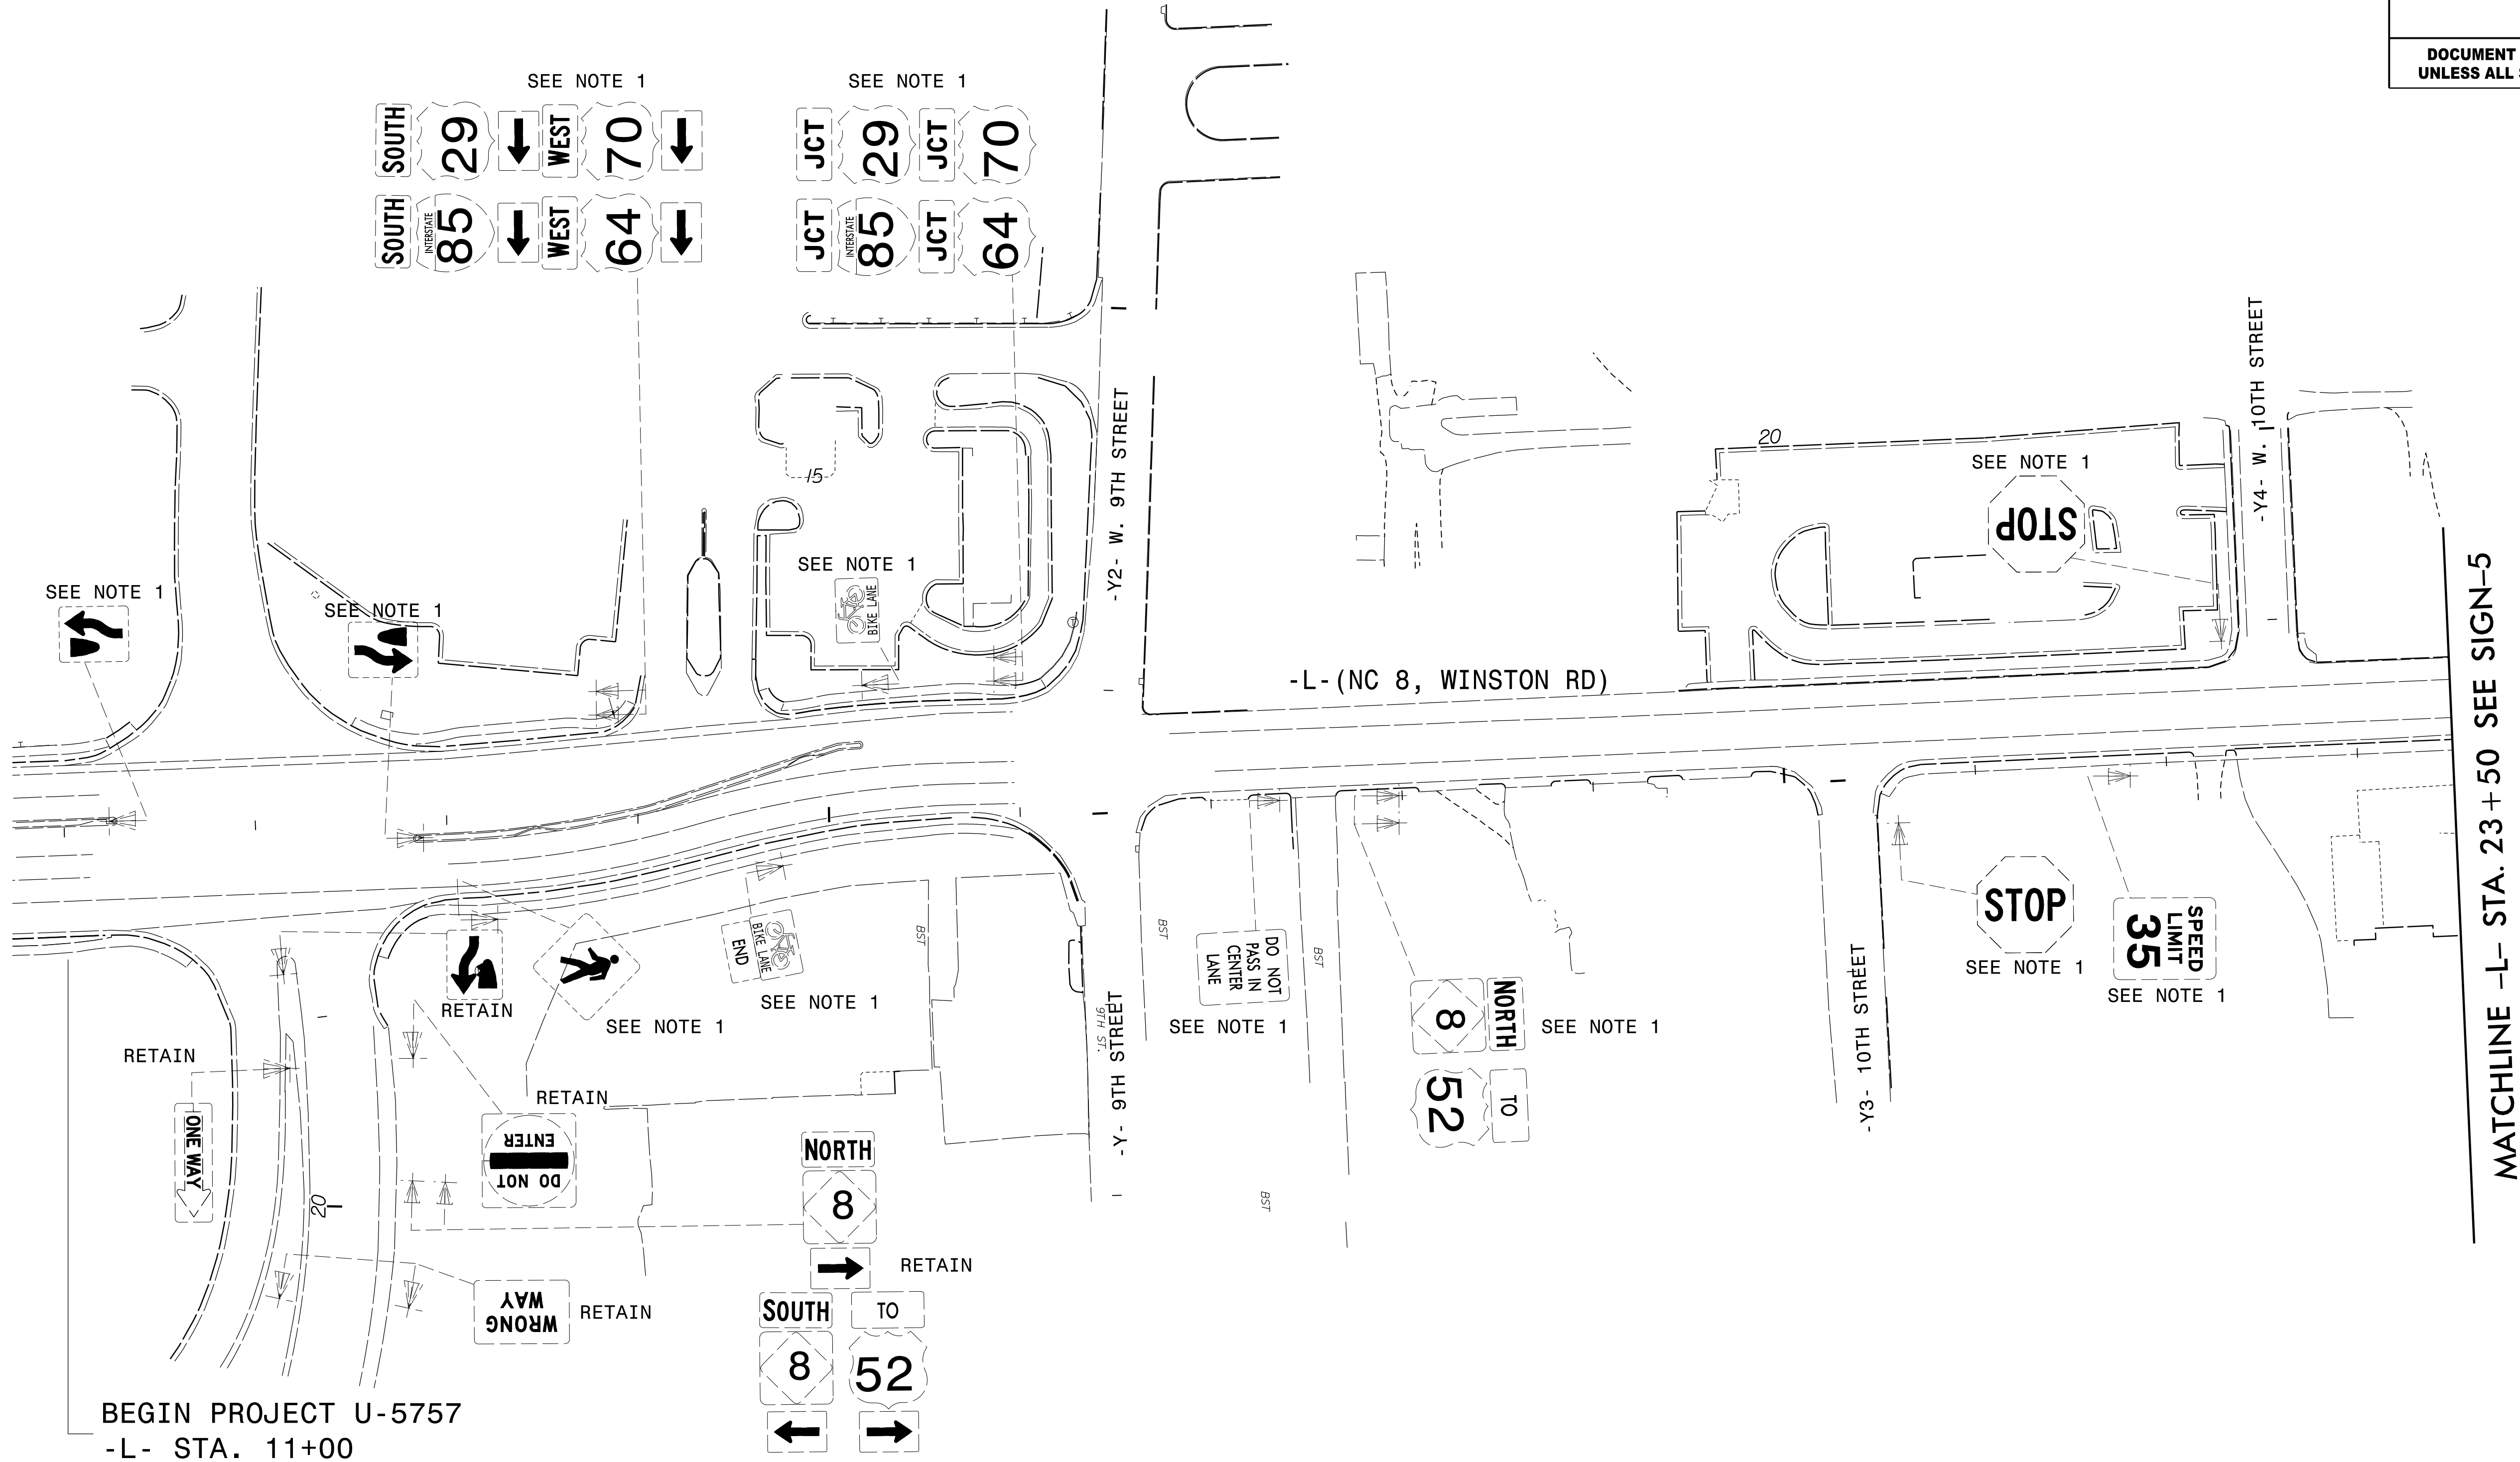

TRANSYSTEMS

1 Glenwood Avenue
Raleigh, NC 27603
Tel: 919.789.9977
Fax: 919.789.9591
License: F-0453

EXISTING SIGNS

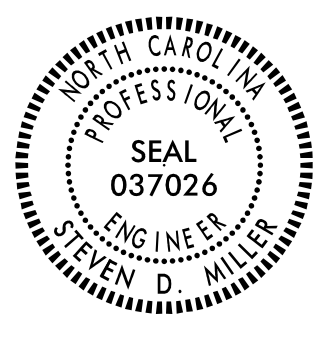TIP NO. U-5757	SHEET NO. SIGN-4
APPROVED:  DocuSigned by: Steve Miller 9FBC8C15CEE8486...	
DATE: _____	
SEAL 	
DOCUMENT NOT CONSIDERED FINAL UNLESS ALL SIGNATURES COMPLETED	