


5/30/2024
X:\2025\PL15\010\00_U-5757_NC8_WinstonRd_widen\Lexington\Traffic\Signing\CADD\Signing Layout Plans\U-5757_SIGN_5.dgn
16:00:00

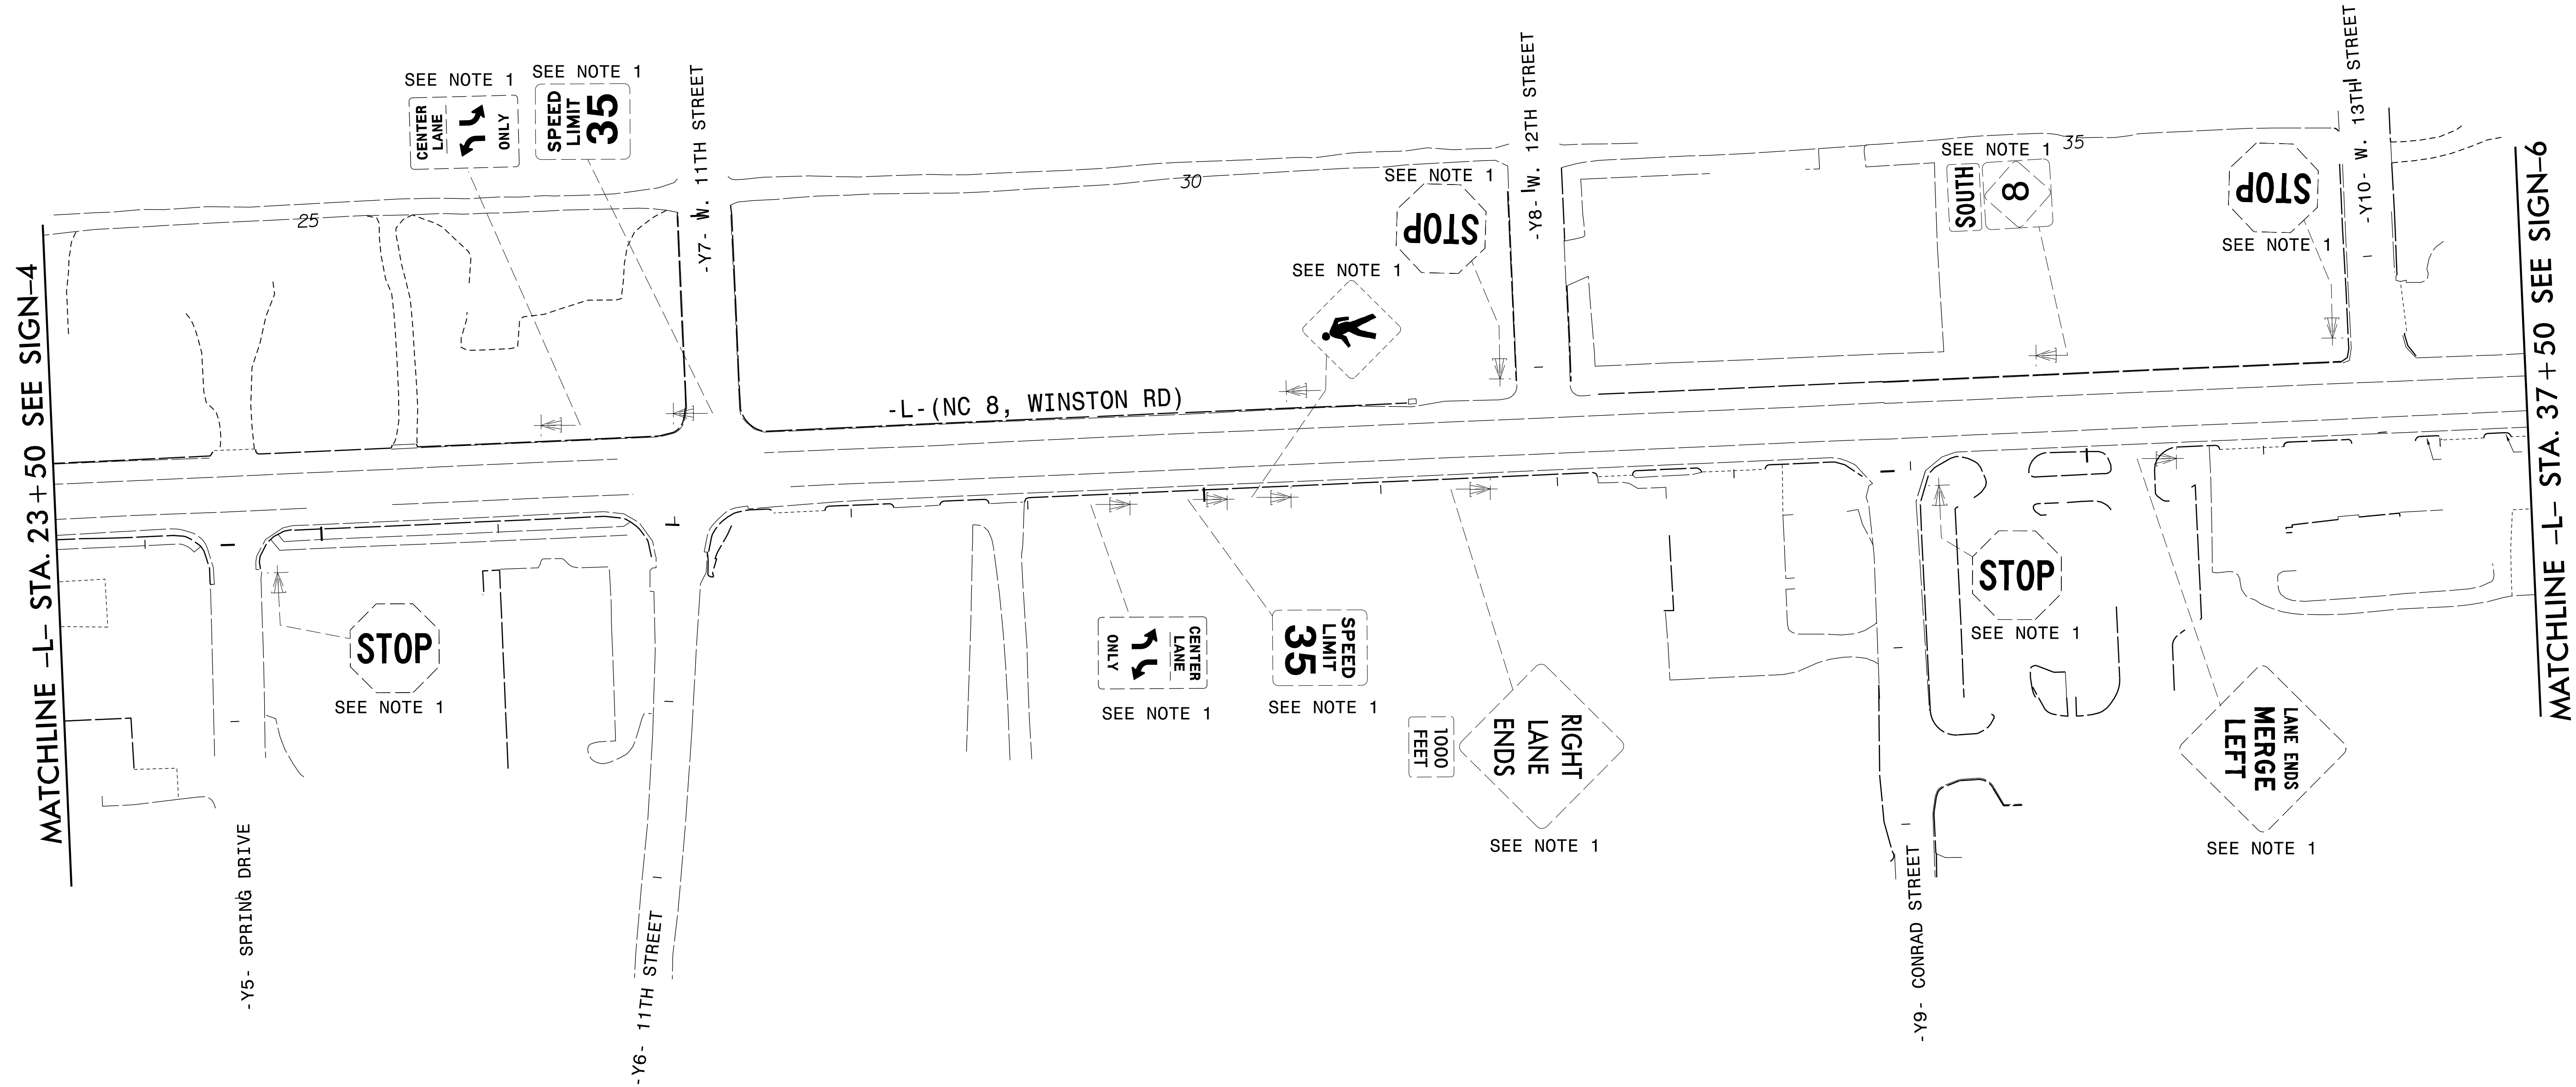

PROJECT NOTES

1. DISPOSAL OF SIGN SYSTEM, U-CHANNEL
2. RELOCATE SIGN ON NEW SUPPORTS


TRANSYSTEMS

1 Glenwood Avenue
Raleigh, NC 27603
Tel: 919.789.9977
Fax: 919.789.9591
License: F-0453

EXISTING SIGNS


TIP NO. SHEET NO.

U-5757 SIGN-5

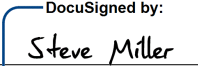APPROVED:  Steve Miller
8FBC8C15CEE8486...

DATE: _____

SEAL

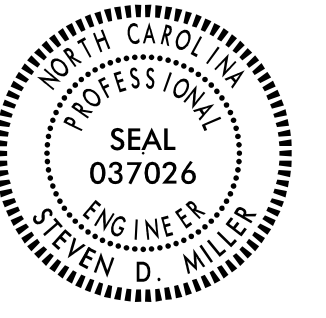

**DOCUMENT NOT CONSIDERED FINAL
UNLESS ALL SIGNATURES COMPLETED**