


5/30/2024 15:01:00 U-5757-NC8-WinstonRd-widen-LexingtonTraffic\Signing\CA0D\Signing Layout Plans\U-5757_SIGN_6.dgn

MATCHLINE -L- STA. 37 + 50 SEE SIGN-5

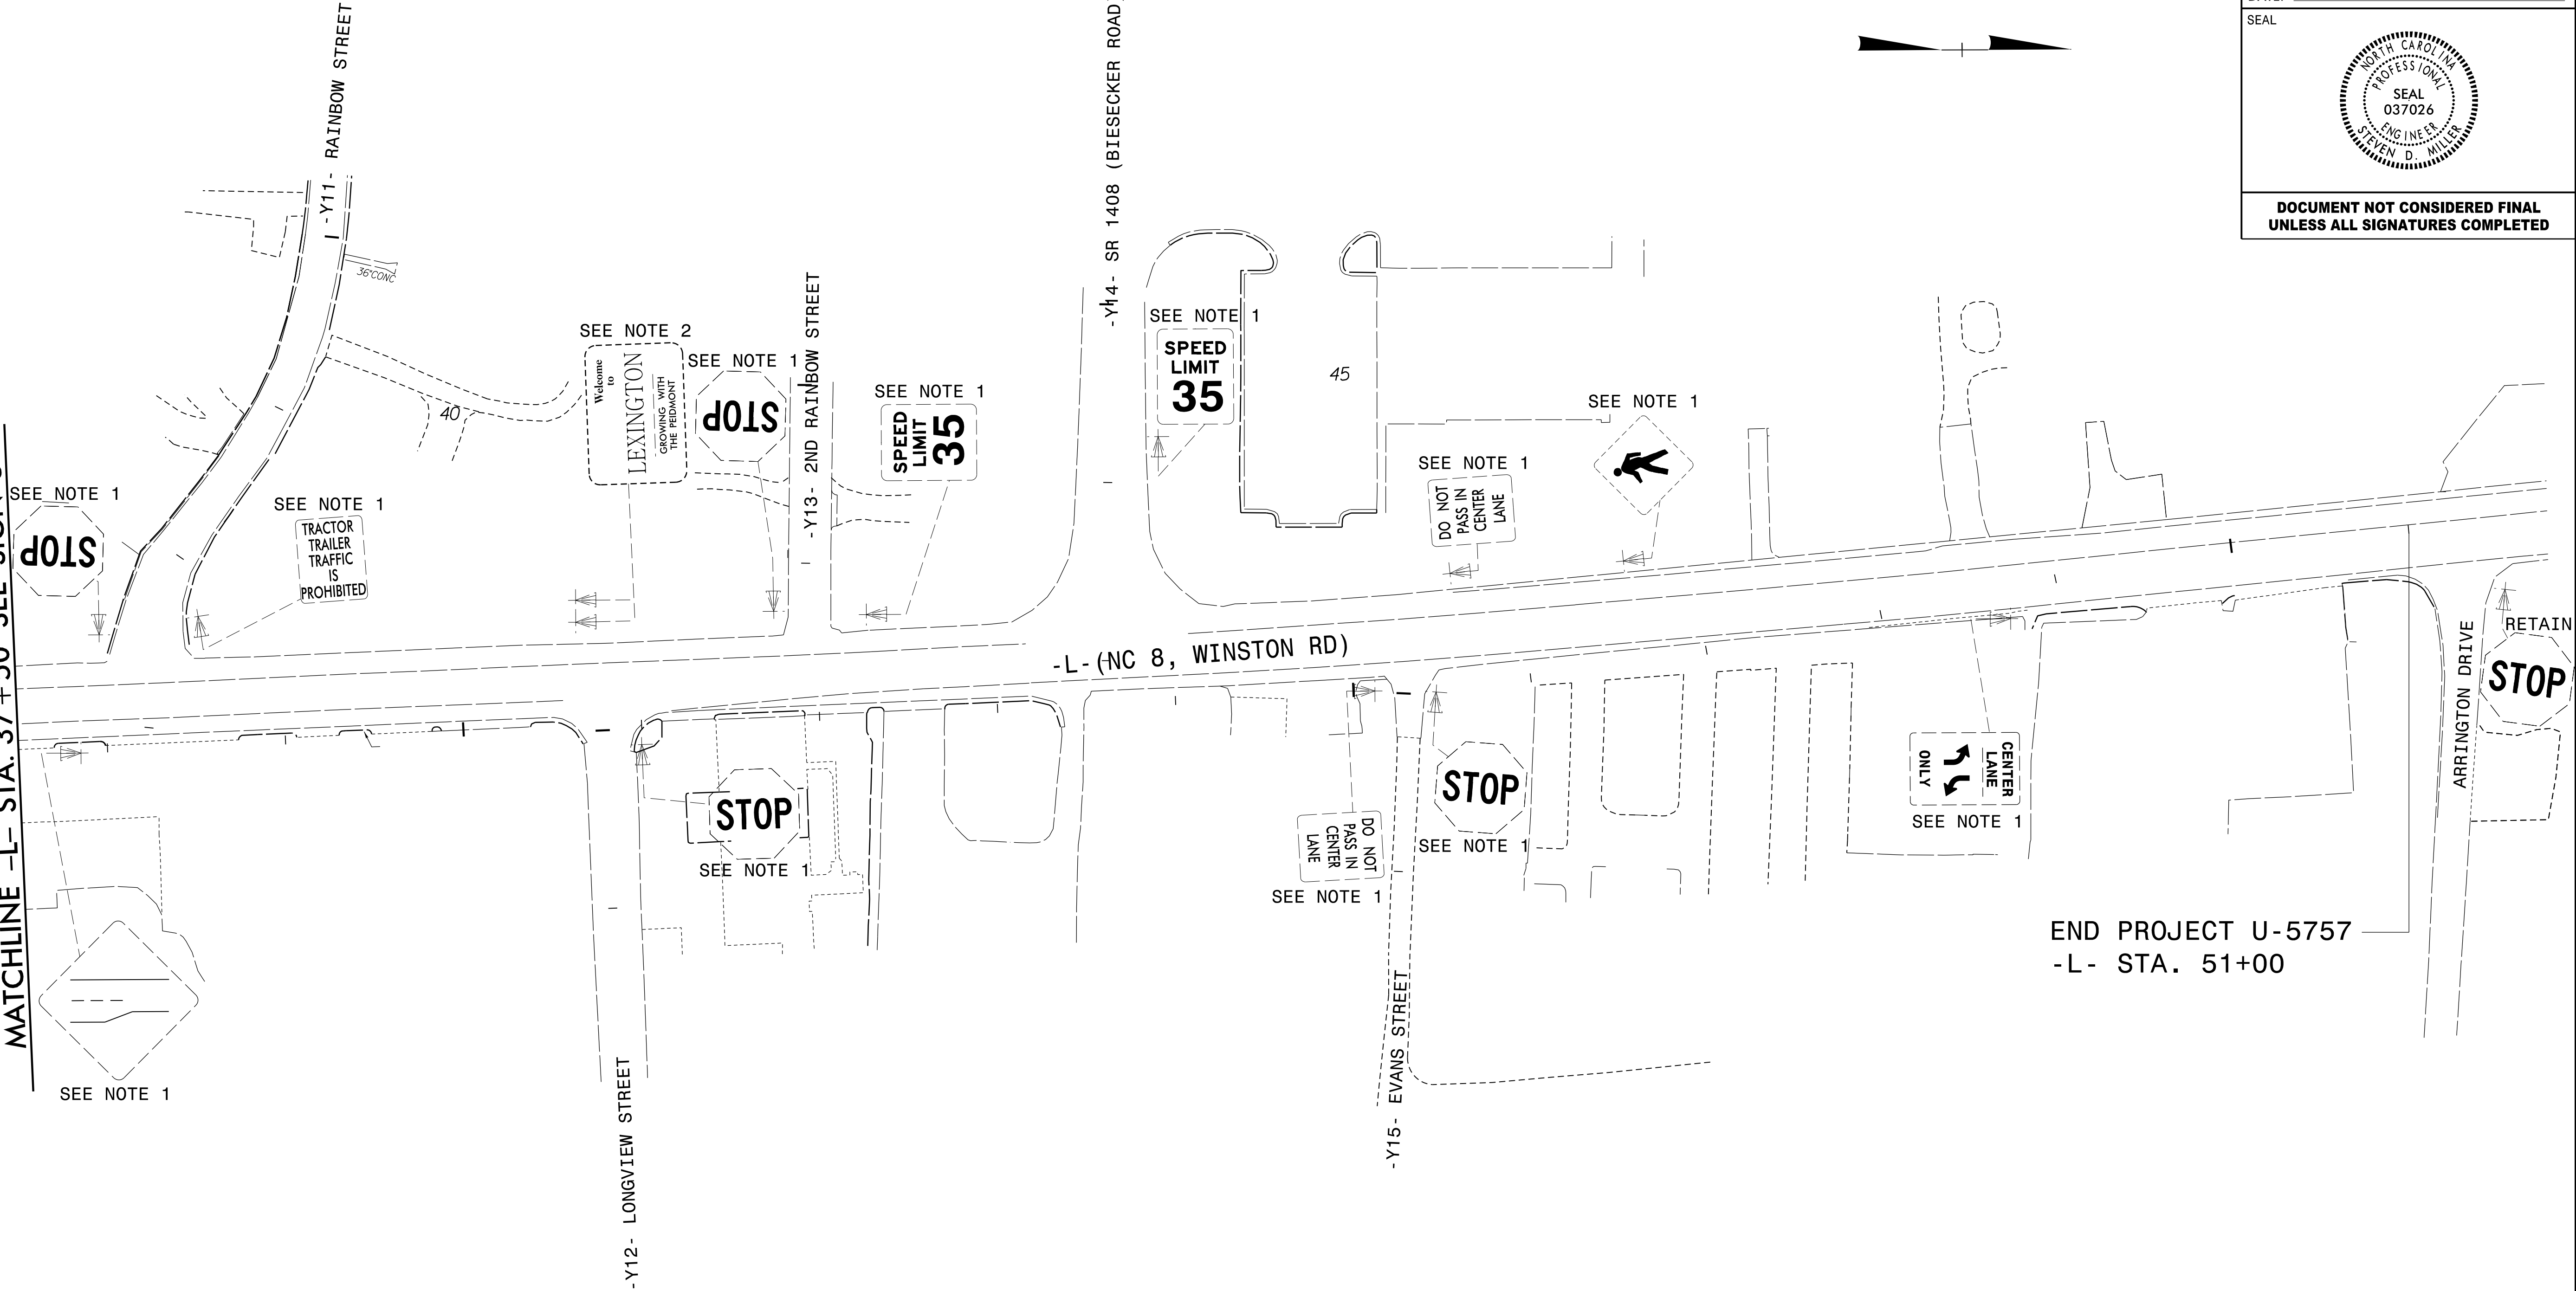

PROJECT NOTES

1. DISPOSAL OF SIGN SYSTEM, U-CHANNEL
2. RELOCATE SIGN ON NEW SUPPORTS


TRANSYSTEMS

1 Glenwood Avenue
Raleigh, NC 27603
Tel: 919.789.9977
Fax: 919.789.9591
License: F-0453

EXISTING SIGNS


TIP NO. SHEET NO.

U-5757 SIGN-6

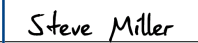APPROVED:  Steve Miller
8FBC8C18CEE8486...

DATE:

SEAL

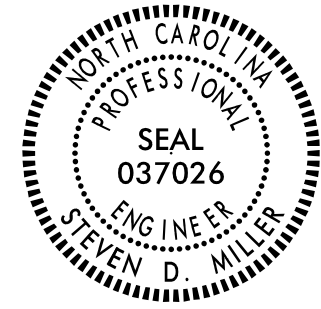

DOCUMENT NOT CONSIDERED FINAL
UNLESS ALL SIGNATURES COMPLETED