


5/30/2024 15:01:00 U-5757-NC8-WinstonRd-widen-Lexington\Traffic\Signing\CADD\Signing Layout Plans\U-5757_SIGN_7.dgn

PROJECT NOTES

- DISPOSAL OF SIGN SYSTEM, U-CHANNEL
- RELOCATE SIGN ON NEW SUPPORTS


★ SIGNAL UPGRADES

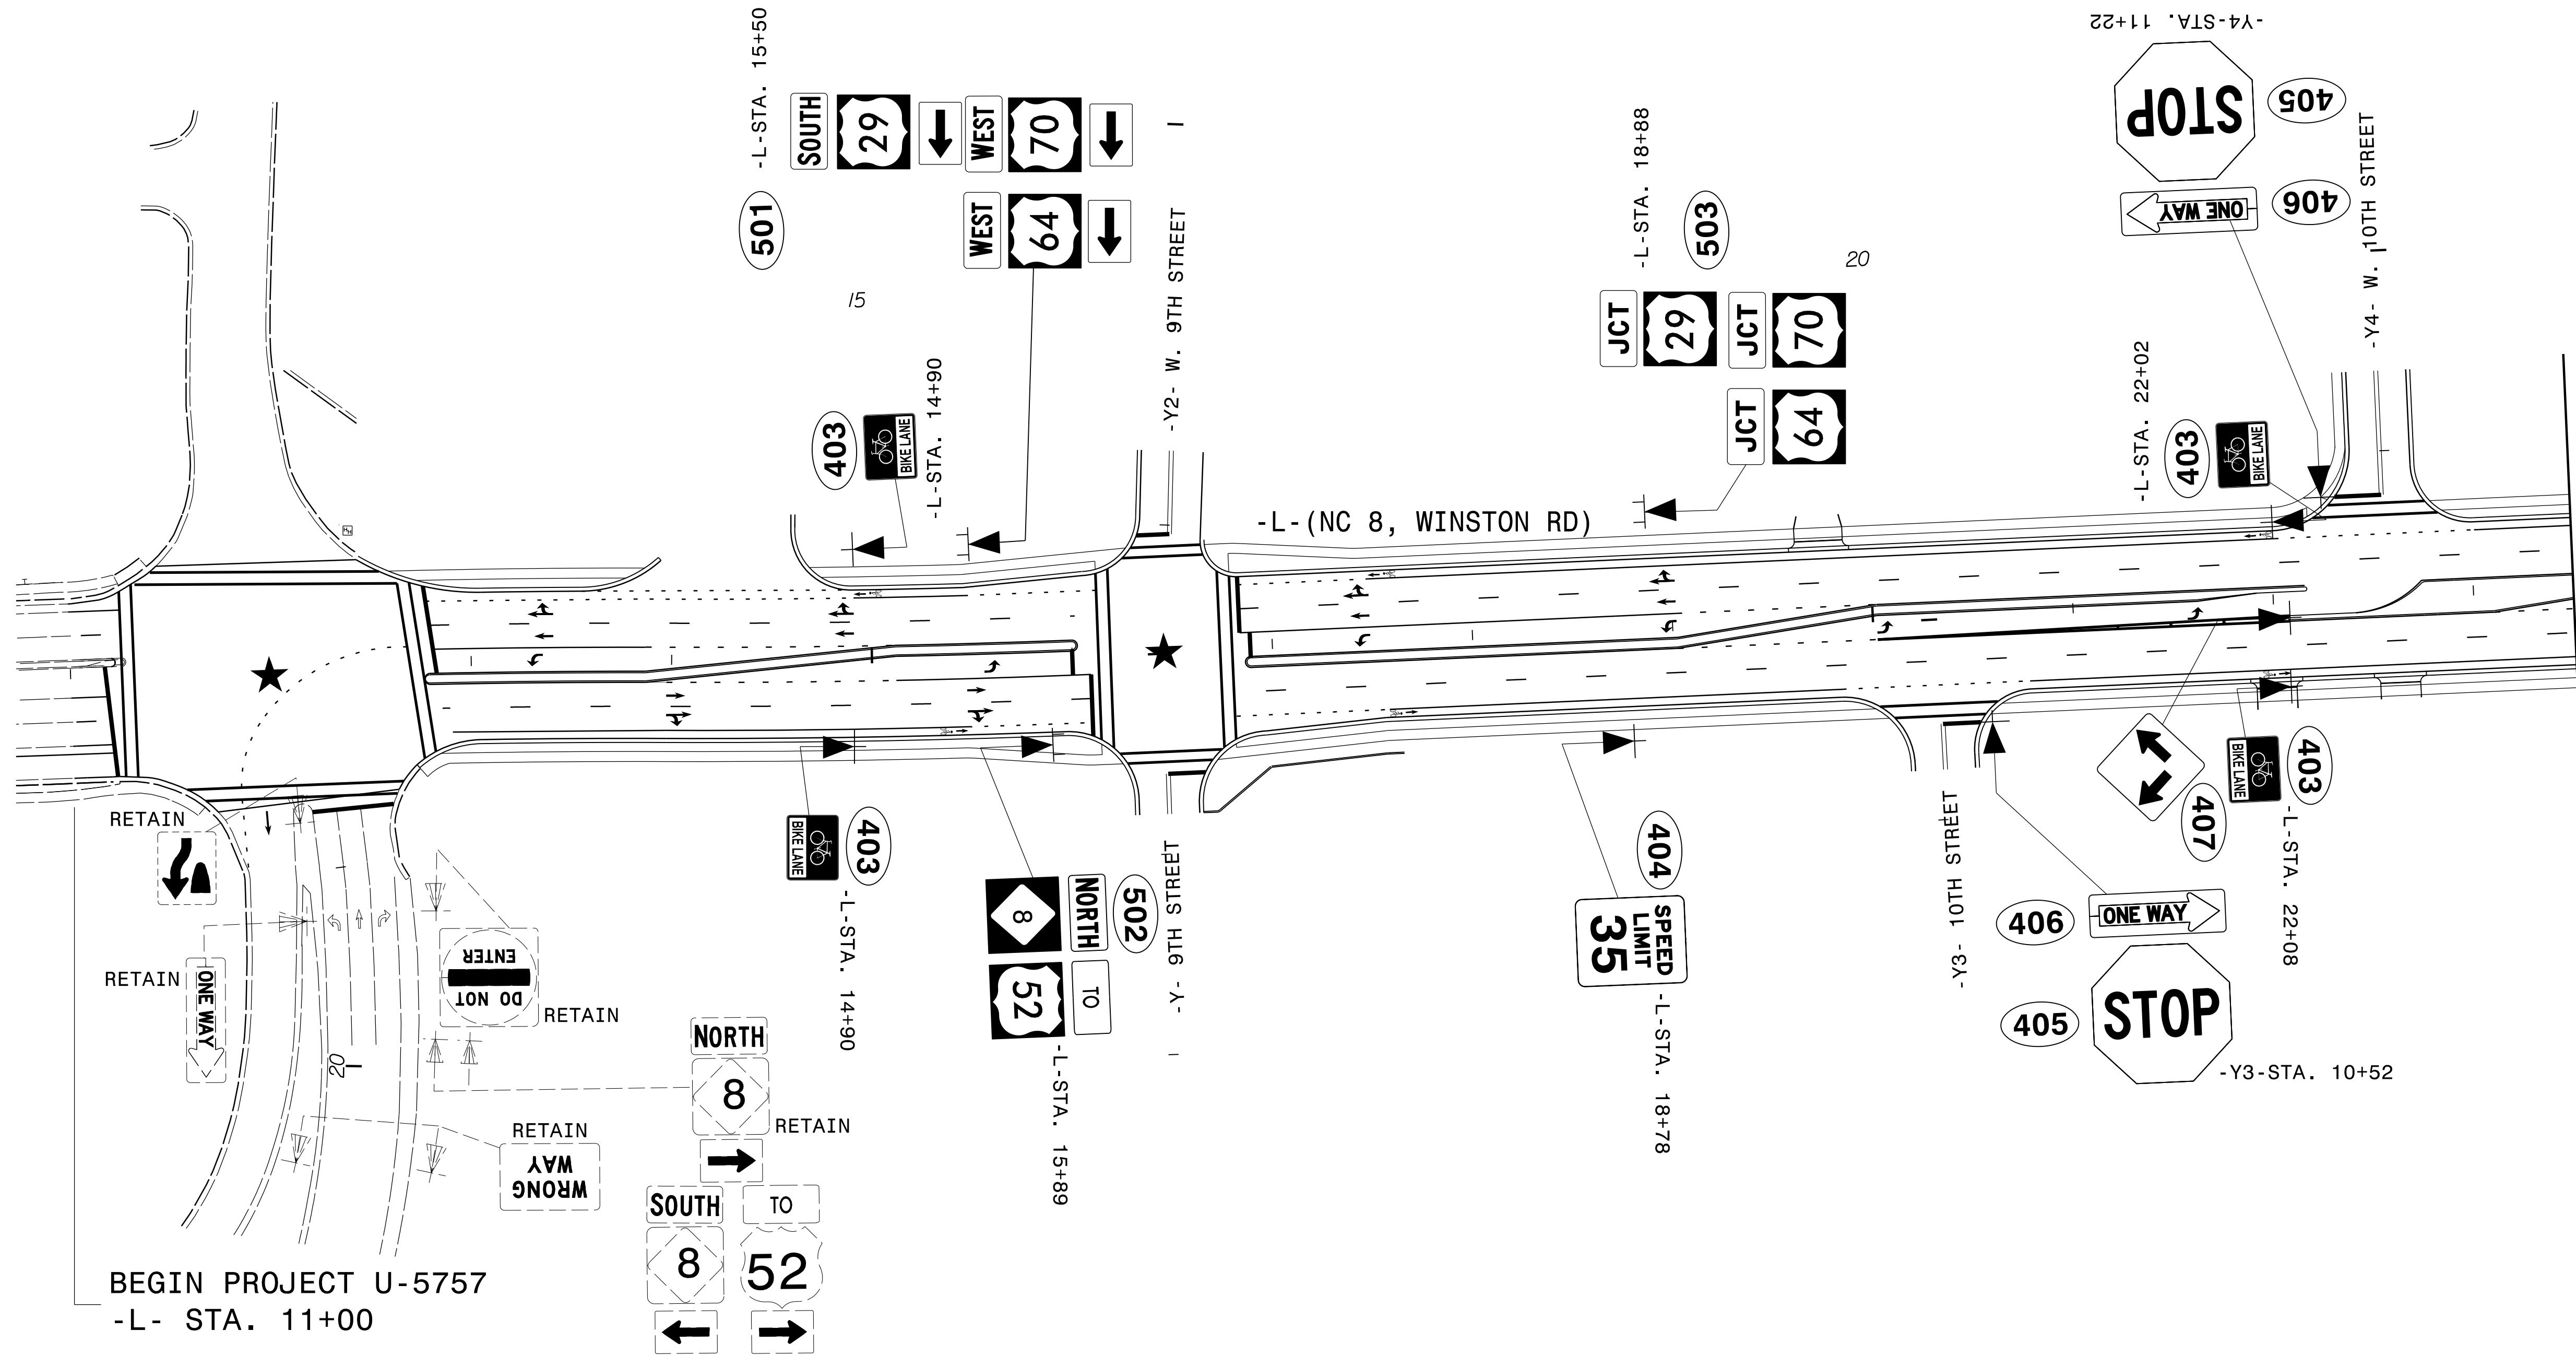

TRANSYSTEMS

1 Glenwood Avenue
Raleigh, NC 27603
Tel: 919.789.9977
Fax: 919.789.9591
License: F-0453

PROPOSED SIGNS

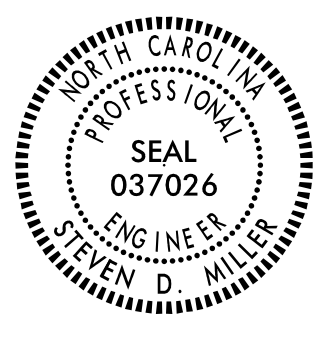TIP NO.	SHEET NO.
U-5757	SIGN-7
APPROVED:  DocuSigned by: Steve Miller #FBC8C15CCEB486...	
DATE: _____	
SEAL 	
DOCUMENT NOT CONSIDERED FINAL UNLESS ALL SIGNATURES COMPLETED	