

5/30/2024 3:20:15 PM I:\5,010,00_U-5757_NC8_WinstonRd_widen\Lexington\Traffic\Signing\CADD\Signing Layout Plans\U-5757_SIGN_8.dgn

MATCHLINE -L- STA. 23 + 50 SEE SIGN-7

-Y5- SPRING DRIVE

406 ONE WAY
405 STOP
-Y5-STA. 10+52

404 SPEED LIMIT 35
-L-STA. 25+95

-Y6- 11TH STREET

-Y7- W. 11TH STREET

-L- (NC 8, WINSTON RD)

-Y8- W. 12TH STREET

405 STOP
406 ONE WAY
504 SOUTH
-L-STA. 33+00
-Y8-STA. 11+15

-Y9- CONRAD STREET

406 ONE WAY
405 STOP
-Y9-STA. 10+52
403 BIKE LANE
-L-STA. 35+50
408 RIGHT LANE ENDS
-L-STA. 36+70

403 BIKE LANE
-L-STA. 35+50

405 STOP
406 ONE WAY
-Y10- W. 13TH STREET
-Y10-STA. 11+57

★ SIGNAL UPGRADES

PROJECT NOTES

1. DISPOSAL OF SIGN SYSTEM, U-CHANNEL
2. RELOCATE SIGN ON NEW SUPPORTS

TRANSYSTEMS

1 Glenwood Avenue
Raleigh, NC 27603
Tel:919.789.9977
Fax:919.789.9591
License: F-0453

PROPOSED SIGNS

TIP NO.

U-5757

SHEET NO.


SIGN-8

APPROVED:

DocuSigned by:
Steve Miller
8FBC8C15CEE8486...

DATE:

SEAL

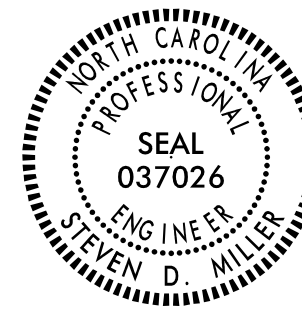

DOCUMENT NOT CONSIDERED FINAL
UNLESS ALL SIGNATURES COMPLETED

MATCHLINE -L- STA. 37 + 50 SEE SIGN-9