


5/30/2024 15:01:00 U-5757-NC8_WinstonRd_widen_Lexington\Traffic\Signing\CADD\Signing Layout Plans\U-5757_SIGN_9.dgn

MATCHLINE -L- STA. 37+50 SEE SIGN-8


★ SIGNAL UPGRADES

PROJECT NOTES

1. DISPOSAL OF SIGN SYSTEM, U-CHANNEL
2. RELOCATE SIGN ON NEW SUPPORTS

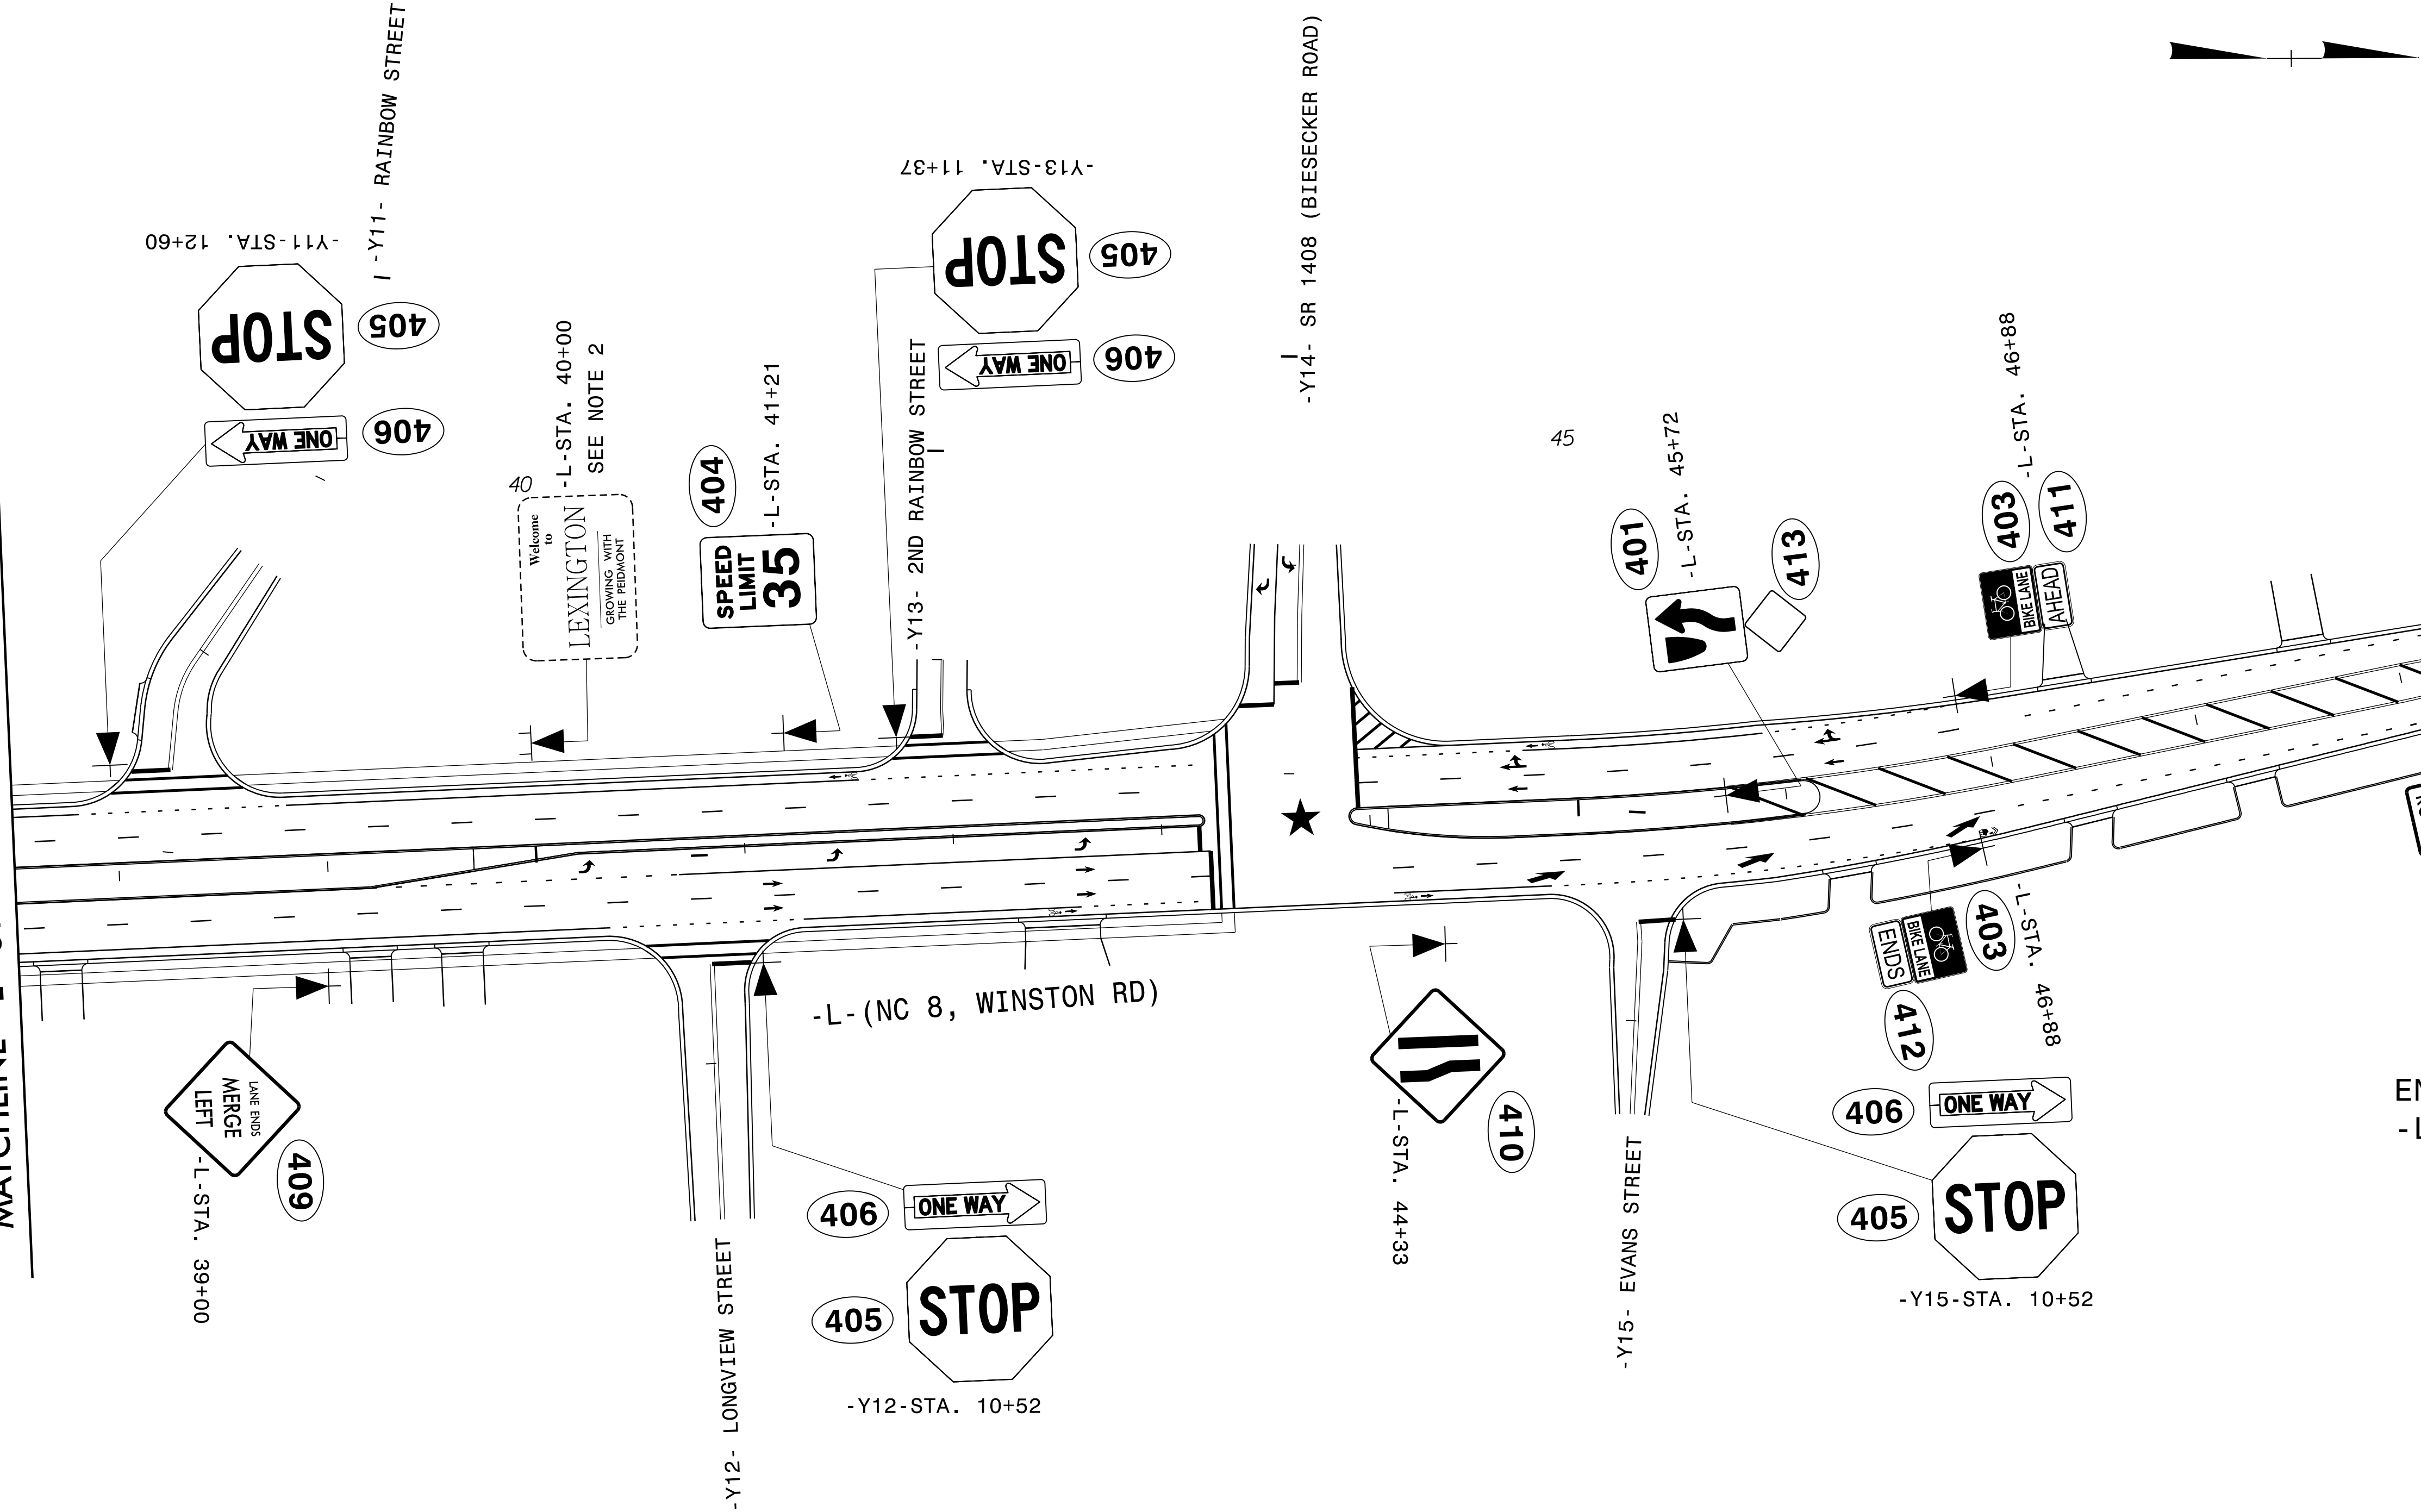

50

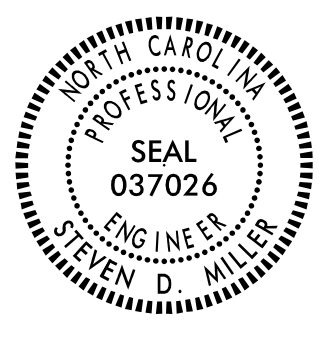TIP NO.	SHEET NO.
U-5757	SIGN-9
APPROVED: 	
DATE:	
SEAL	
	
DOCUMENT NOT CONSIDERED FINAL UNLESS ALL SIGNATURES COMPLETED	

TRANSYSTEMS

1 Glenwood Avenue
Raleigh, NC 27603
Tel: 919.789.9977
Fax: 919.789.9591
License: F-0453

PROPOSED SIGNS