

STATE OF NORTH CAROLINA
DIVISION OF HIGHWAYS

U-5757
CROSS SECTION INDEX OF SHEETS


ALIGNMENT AND STATIONING

-L- STA. 9+50.00 TO STA. 52+00.00
 -RPA- STA. 18+50.00 TO STA. 21+75.00
 -Y- STA. 10+00.00 TO STA. 11+00.00
 -Y2- STA. 11+00.00 TO STA. 12+50.00
 -Y3- STA. 10+00.00 TO STA. 11+00.00
 -Y4- STA. 10+00.00 TO STA. 11+50.00
 -Y5- STA. 10+00.00 TO STA. 11+25.00
 -Y6- STA. 10+00.00 TO STA. 12+25.00
 -Y7- STA. 10+00.00 TO STA. 11+50.00
 -Y8- STA. 10+00.00 TO STA. 11+50.00
 -Y9- STA. 10+00.00 TO STA. 12+50.00
 -Y10- STA. 10+50.00 TO STA. 12+00.00
 -Y11- STA. 11+00.00 TO STA. 13+00.00
 -Y12- STA. 10+00.00 TO STA. 11+75.00
 -Y13- STA. 10+00.00 TO STA. 11+75.00
 -Y14- STA. 10+50.00 TO STA. 12+25.00
 -Y15- STA. 10+00.00 TO STA. 11+25.00

SHEET NUMBERS


X-2 TO X-15
 X-16 TO X-17
 X-18
 X-19 TO X-20
 X-21
 X-22 TO X-23
 X-24 TO X-25
 X-26 TO X-27
 X-28 TO X-29
 X-30 TO X-31
 X-32 TO X-34
 X-35 TO X-36
 X-37 TO X-38
 X-39 TO X-40
 X-41 TO X-42
 X-43 TO X-44
 X-45


6/23/16

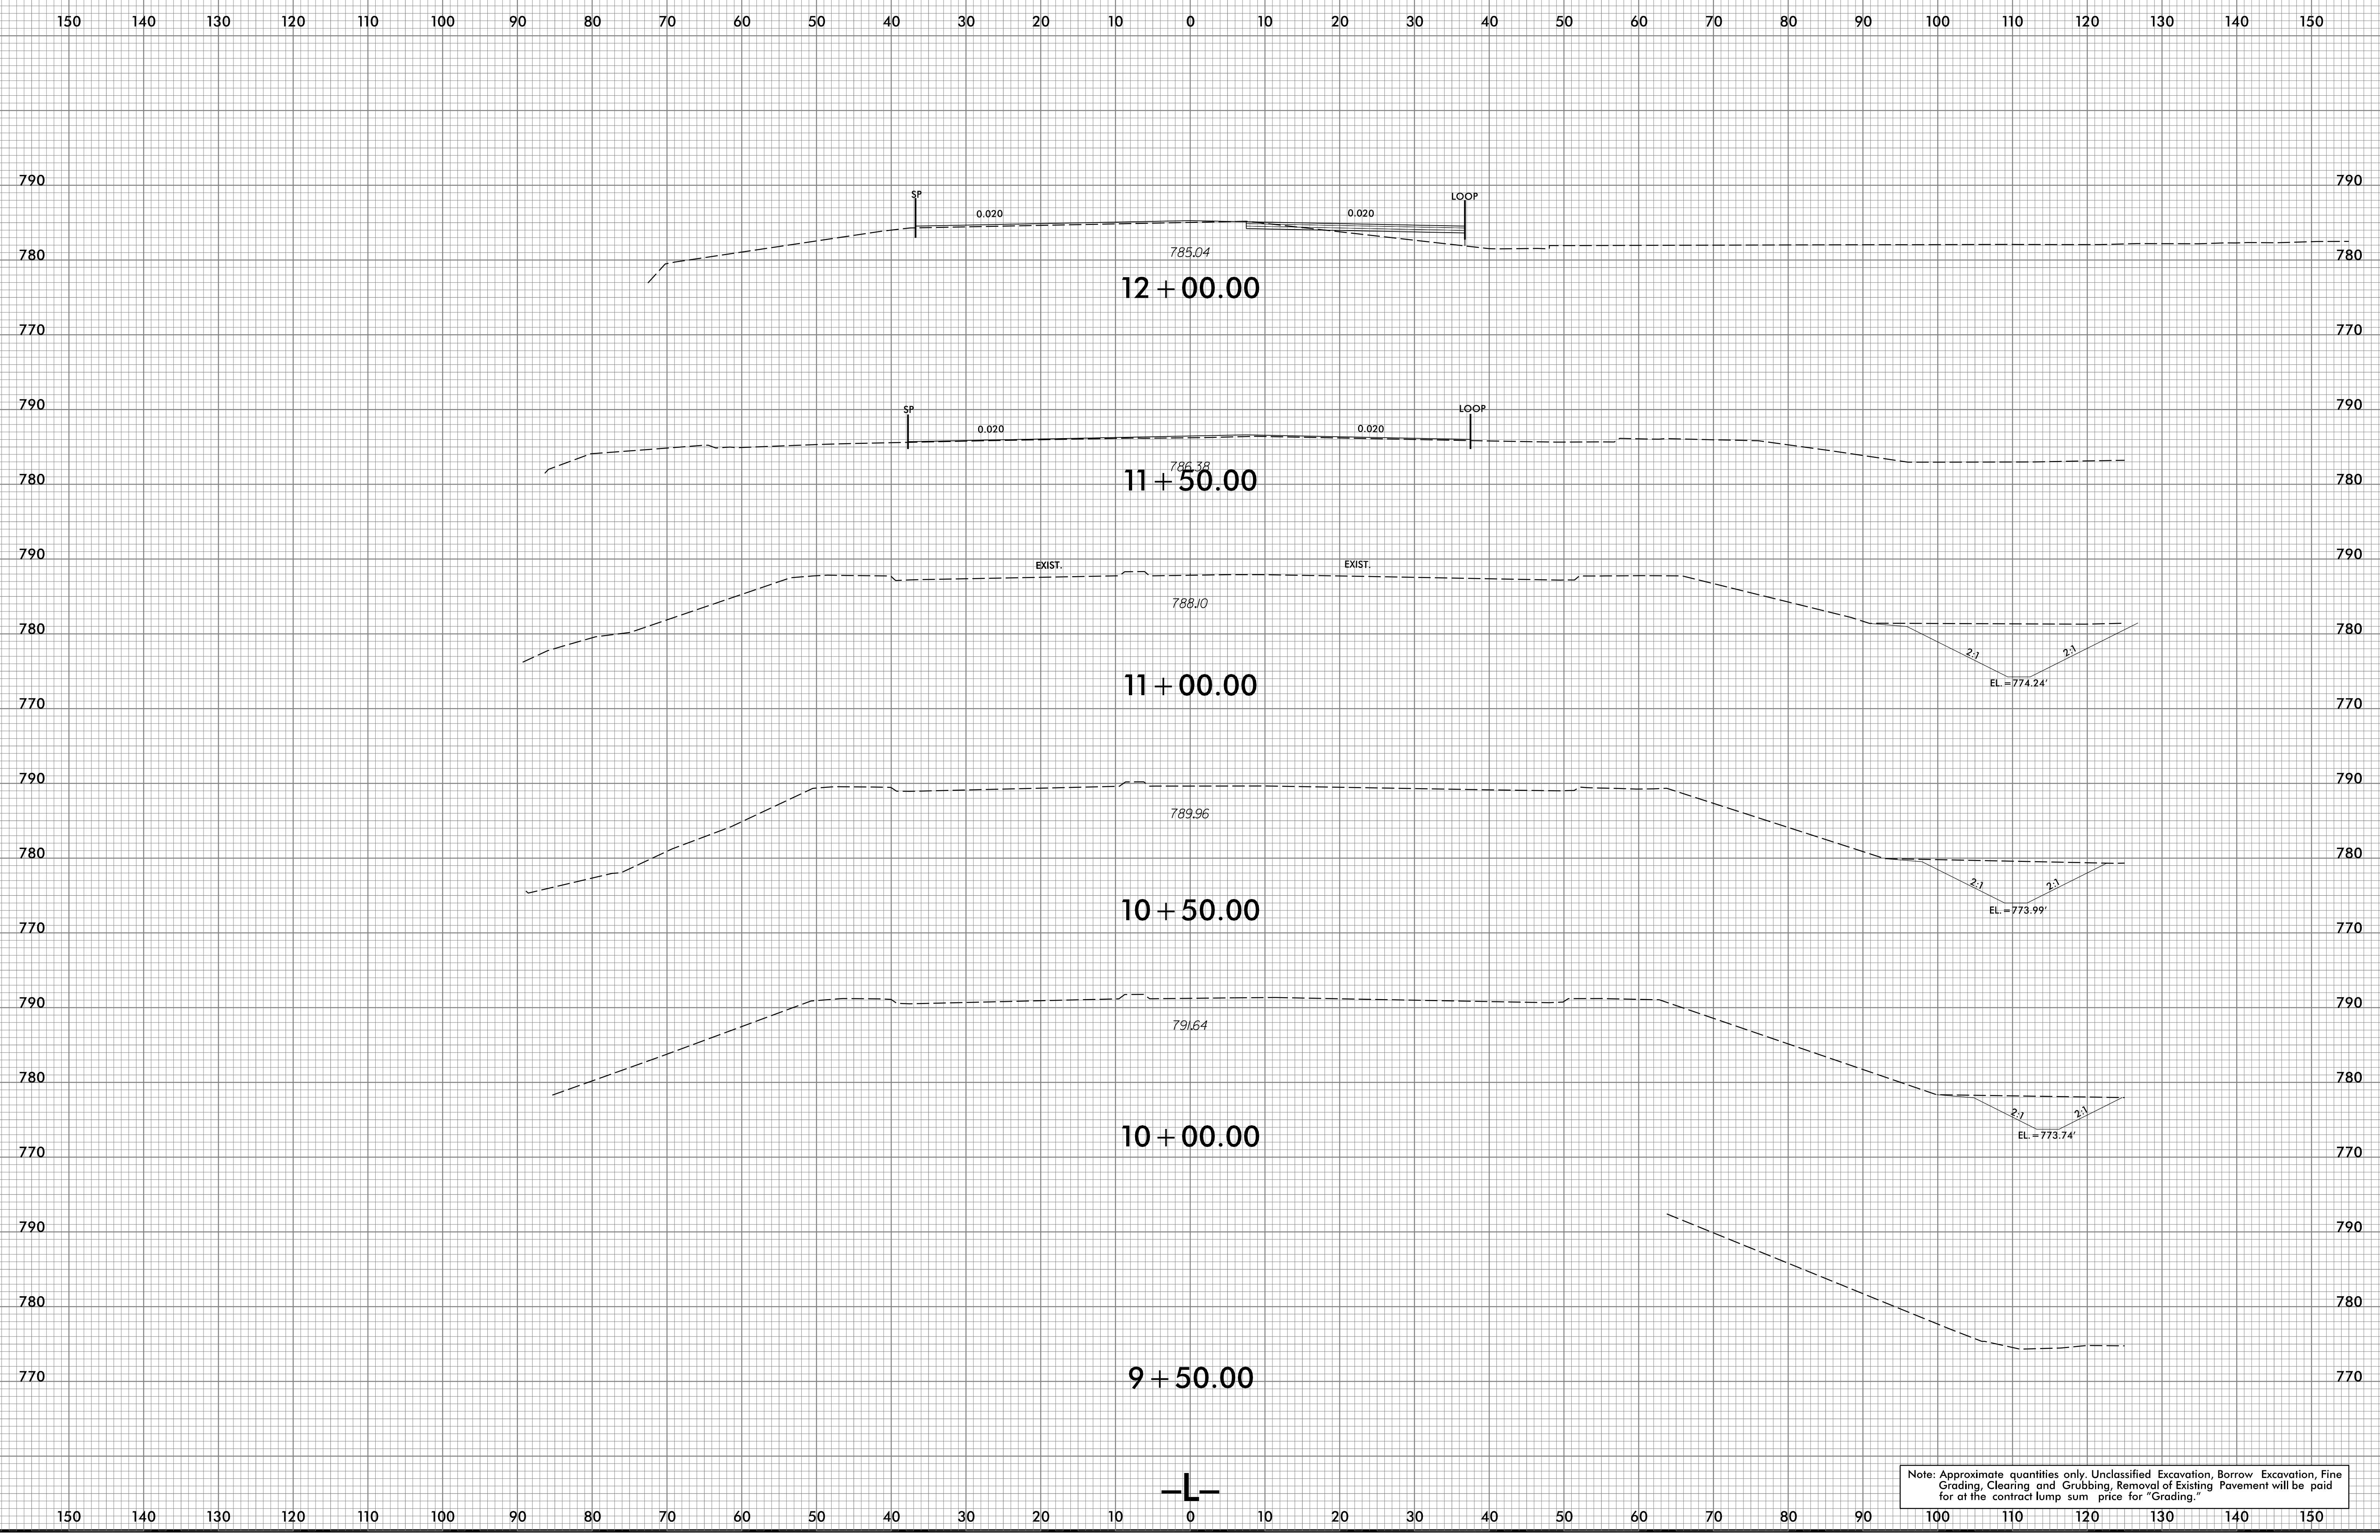


5/29/2024
U:\5757\U-5757_Rdu_xpl.dgn


Note: Approximate quantities only. Unclassified Excavation, Borrow Excavation, Fine Grading, Clearing and Grubbing, Removal of Existing Pavement will be paid for at the contract lump sum price for "Grading."

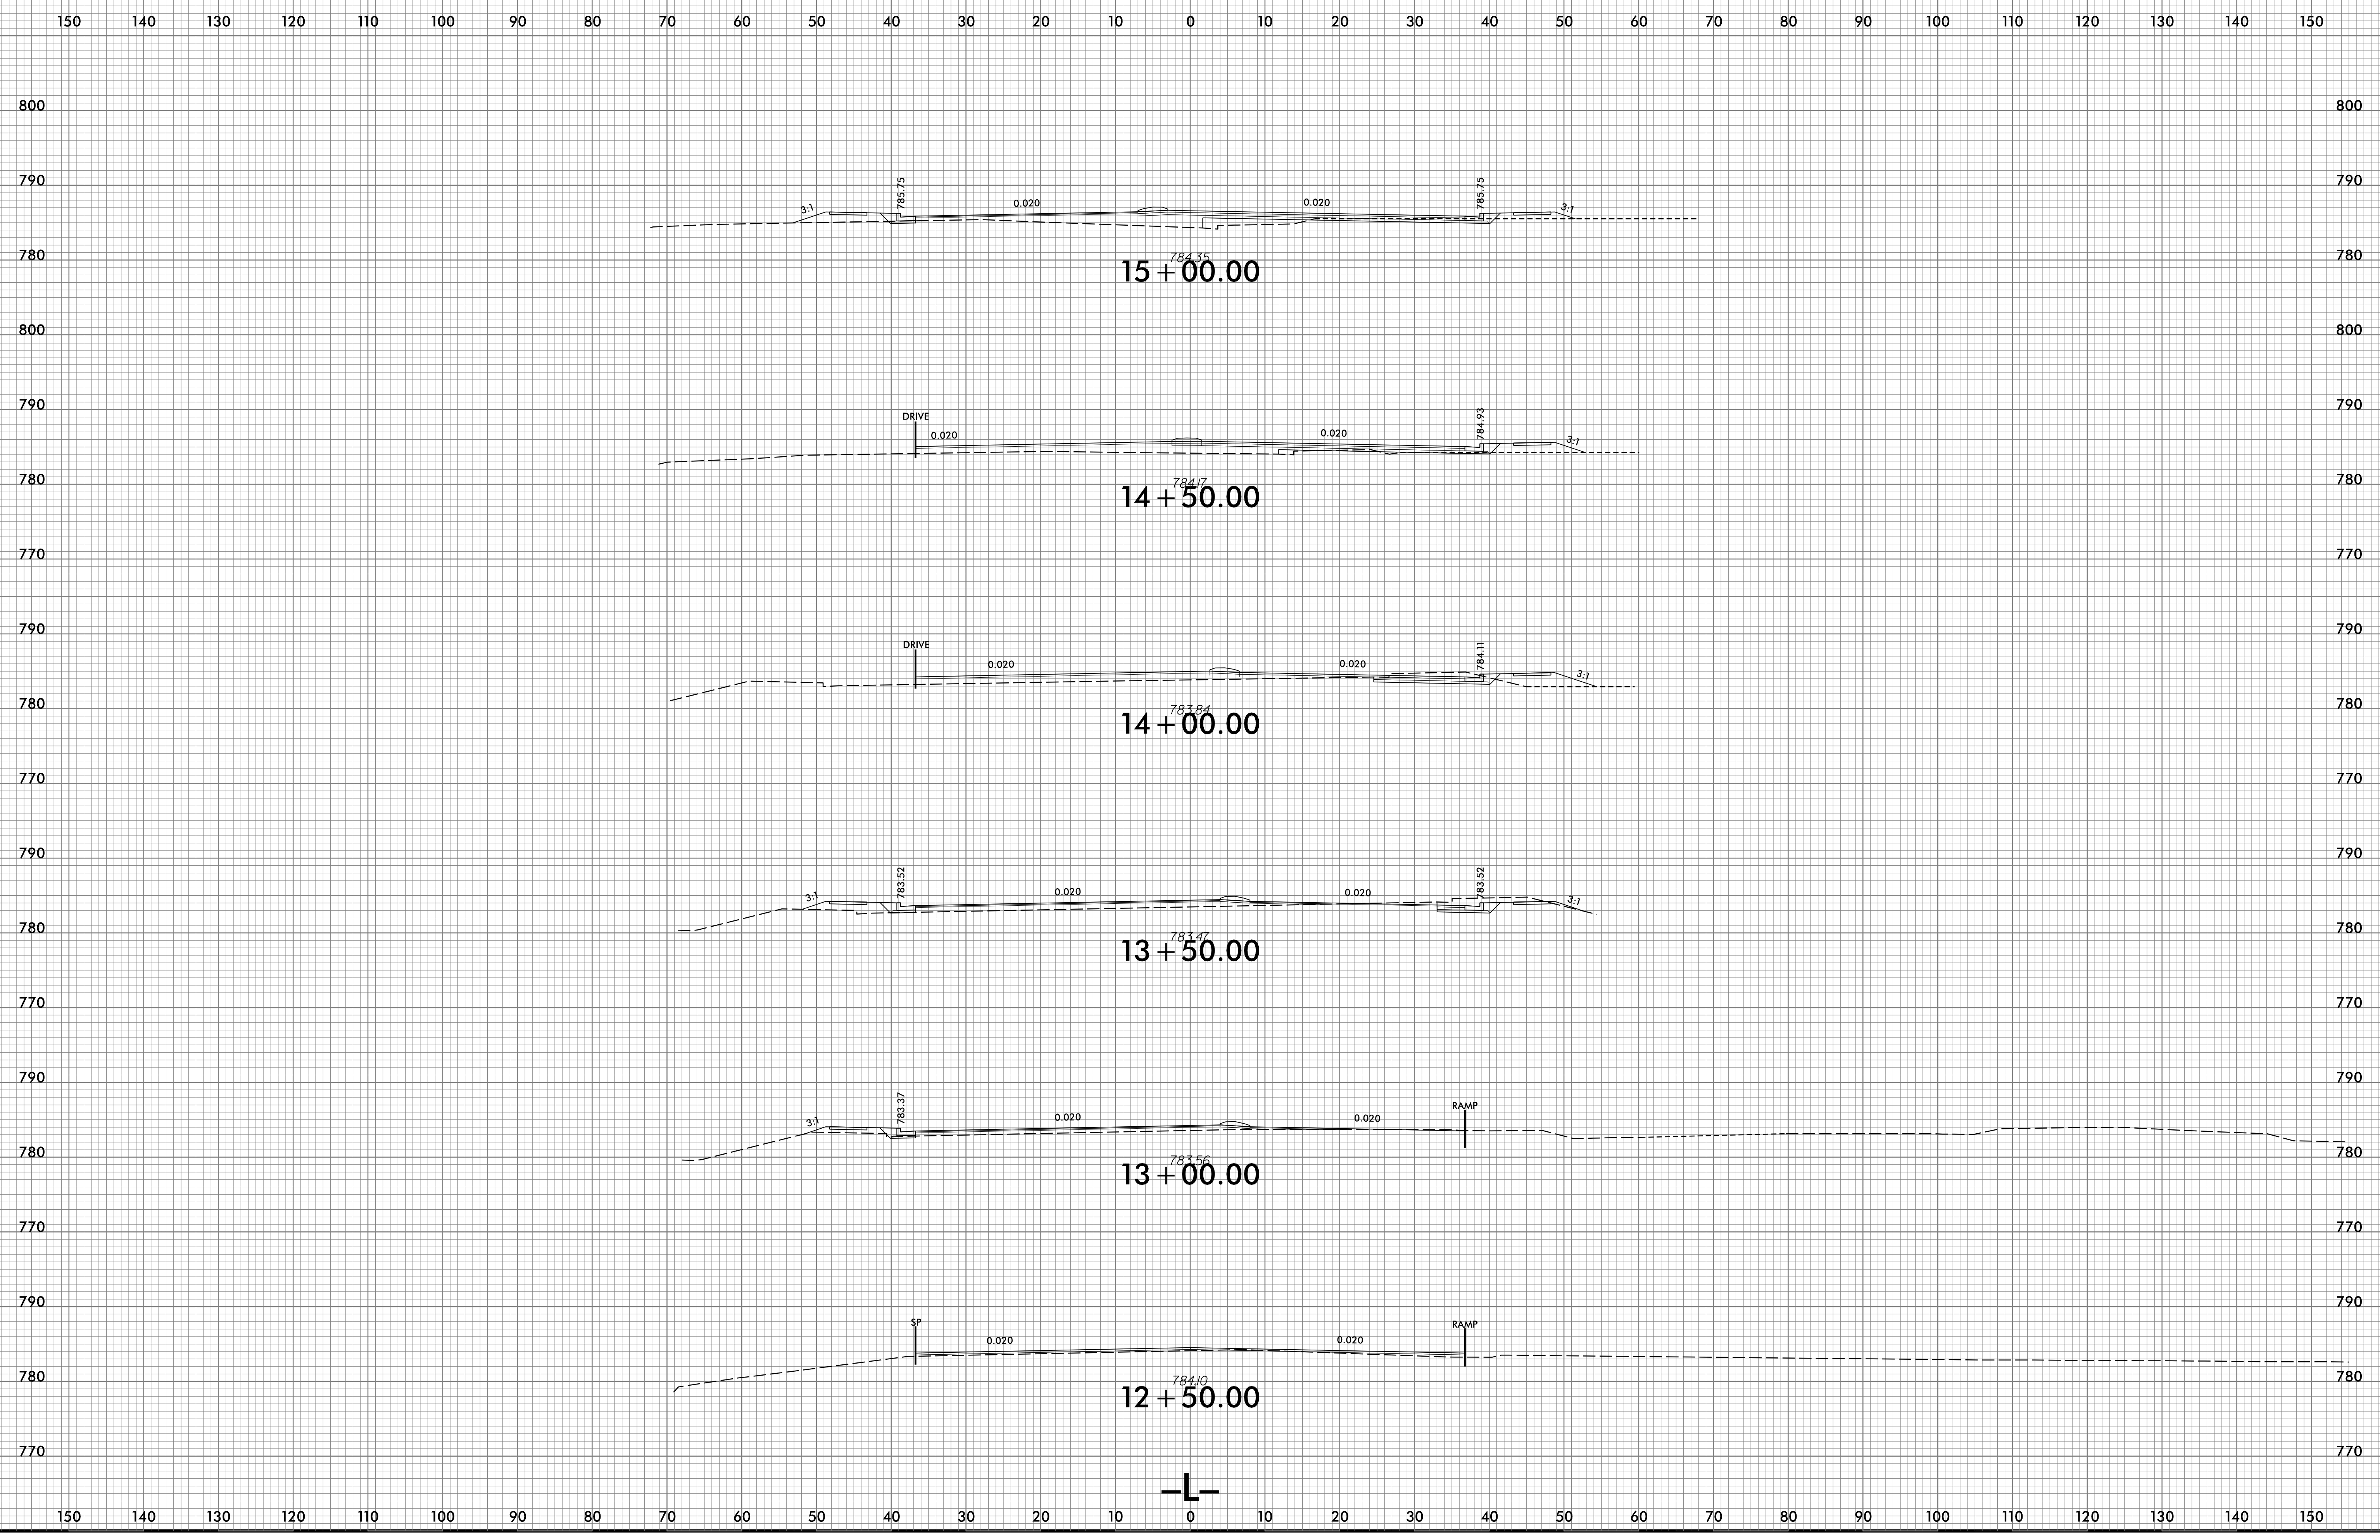

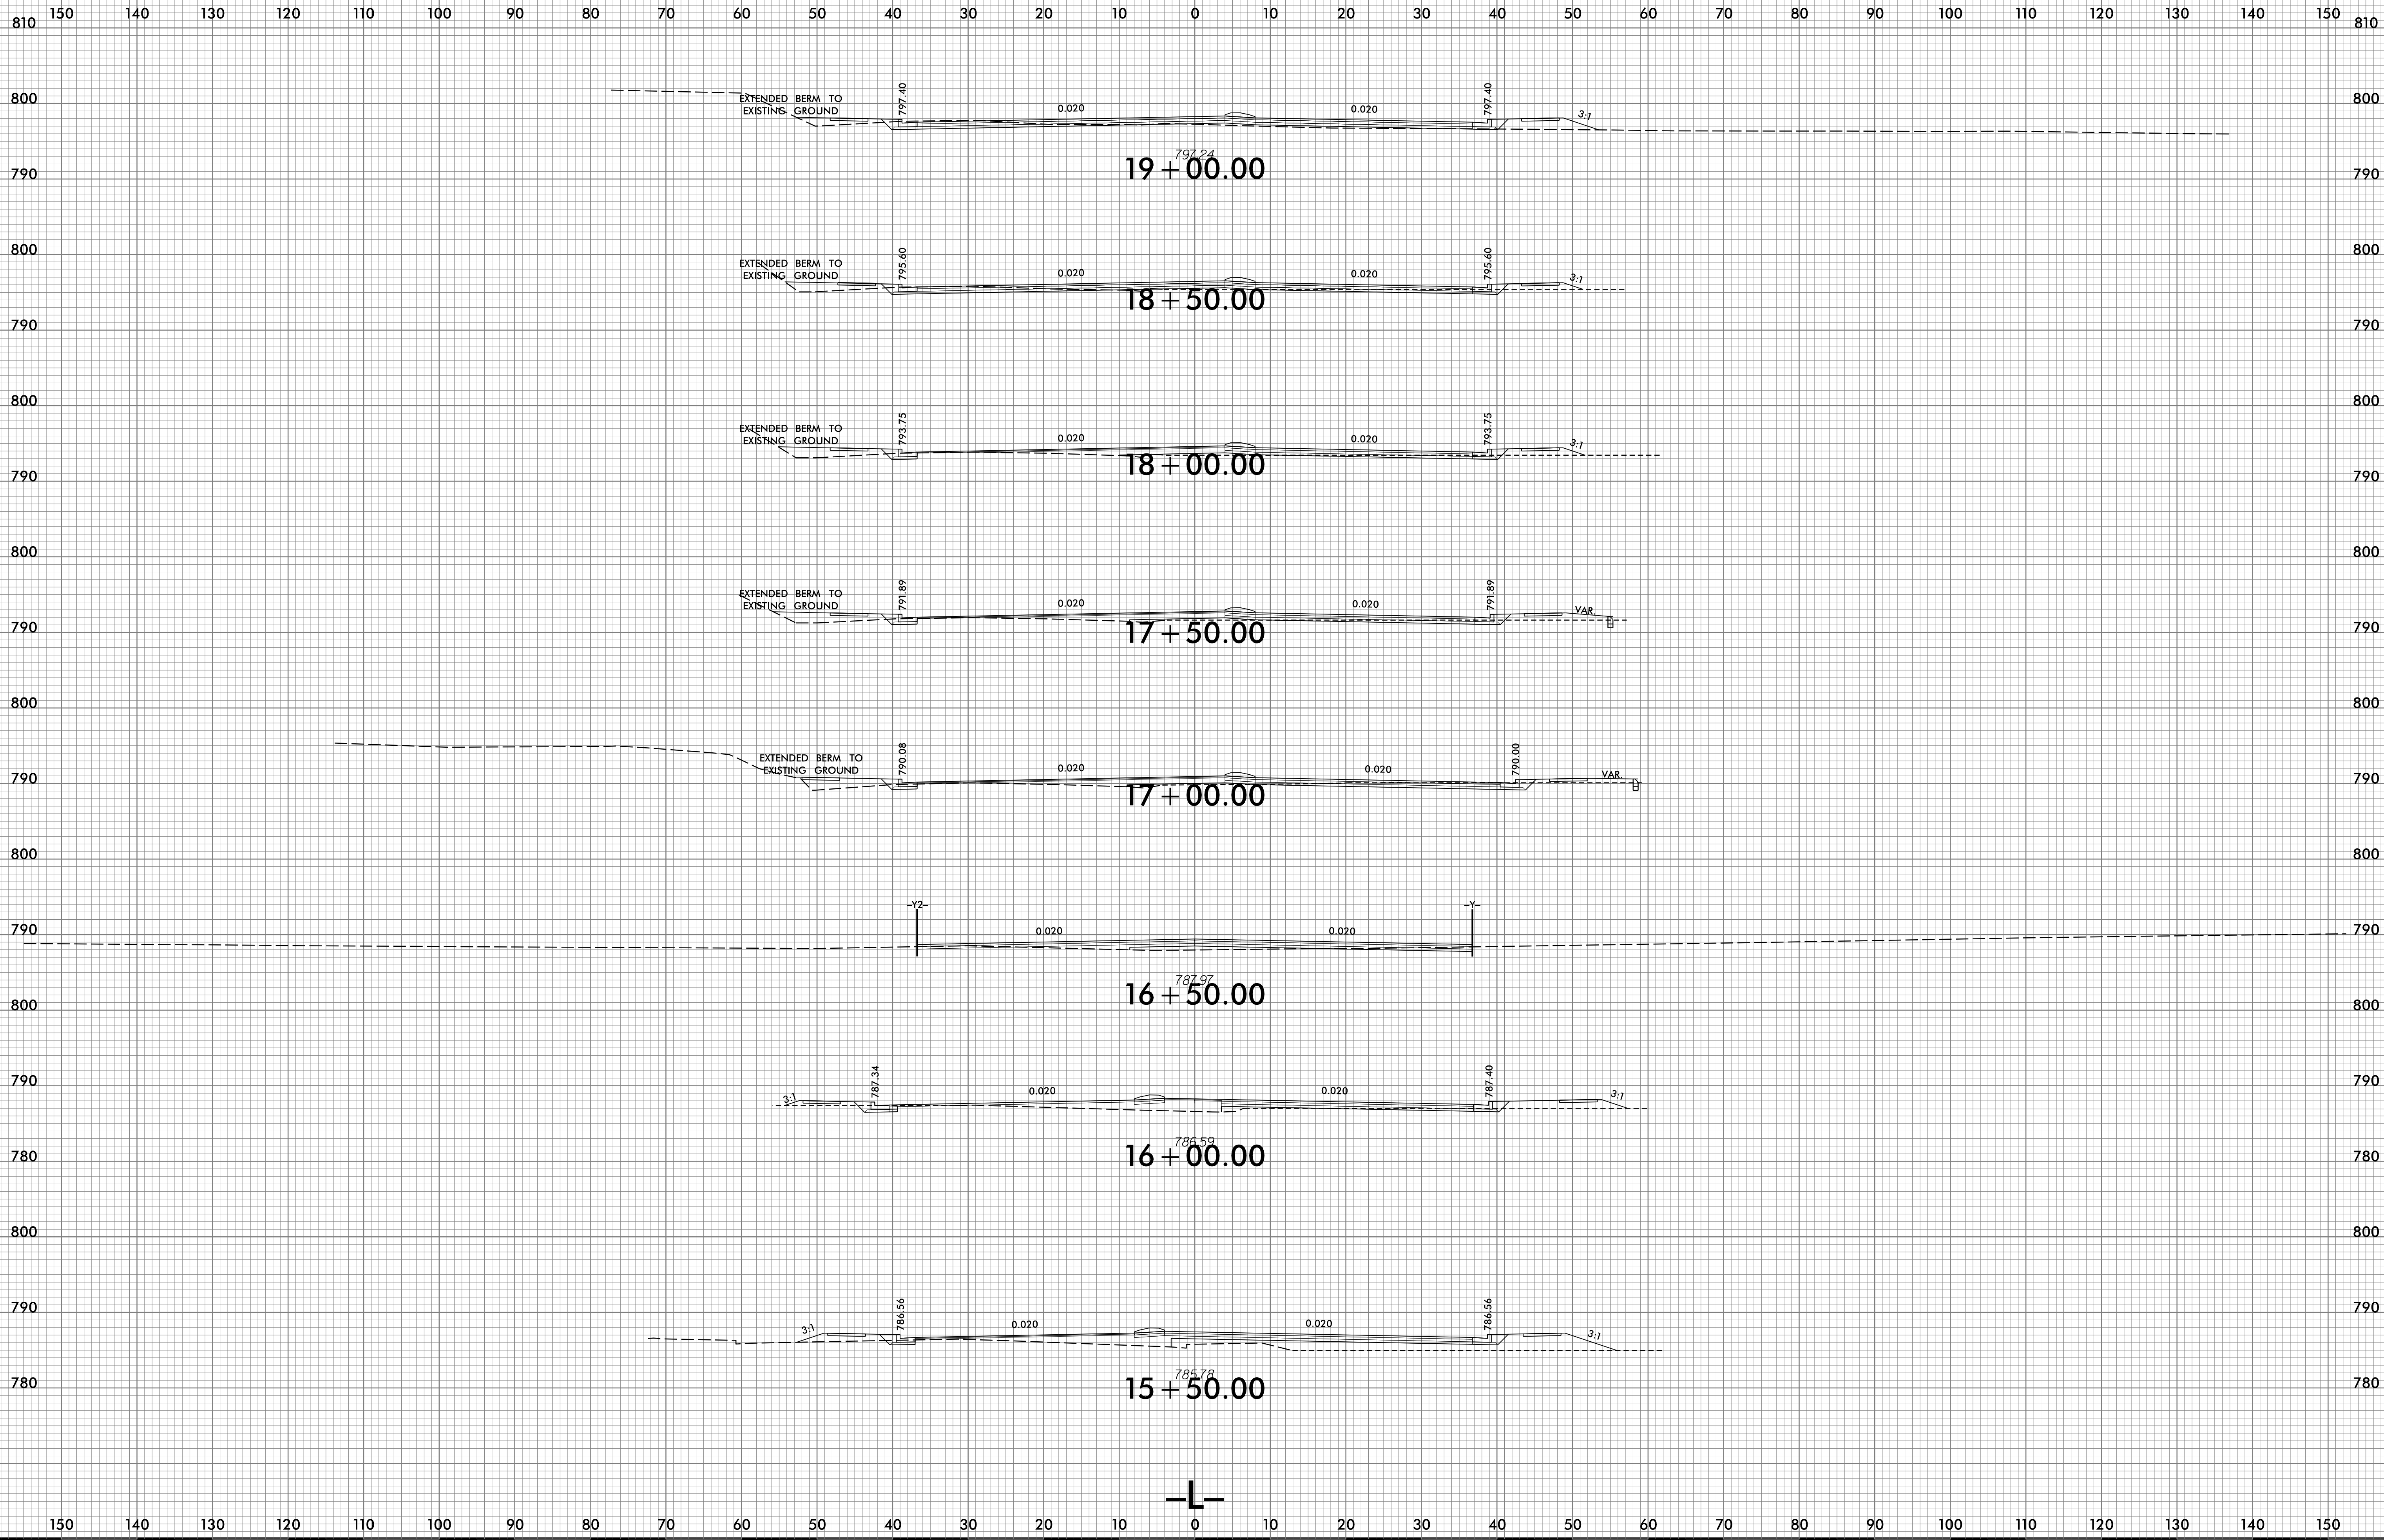


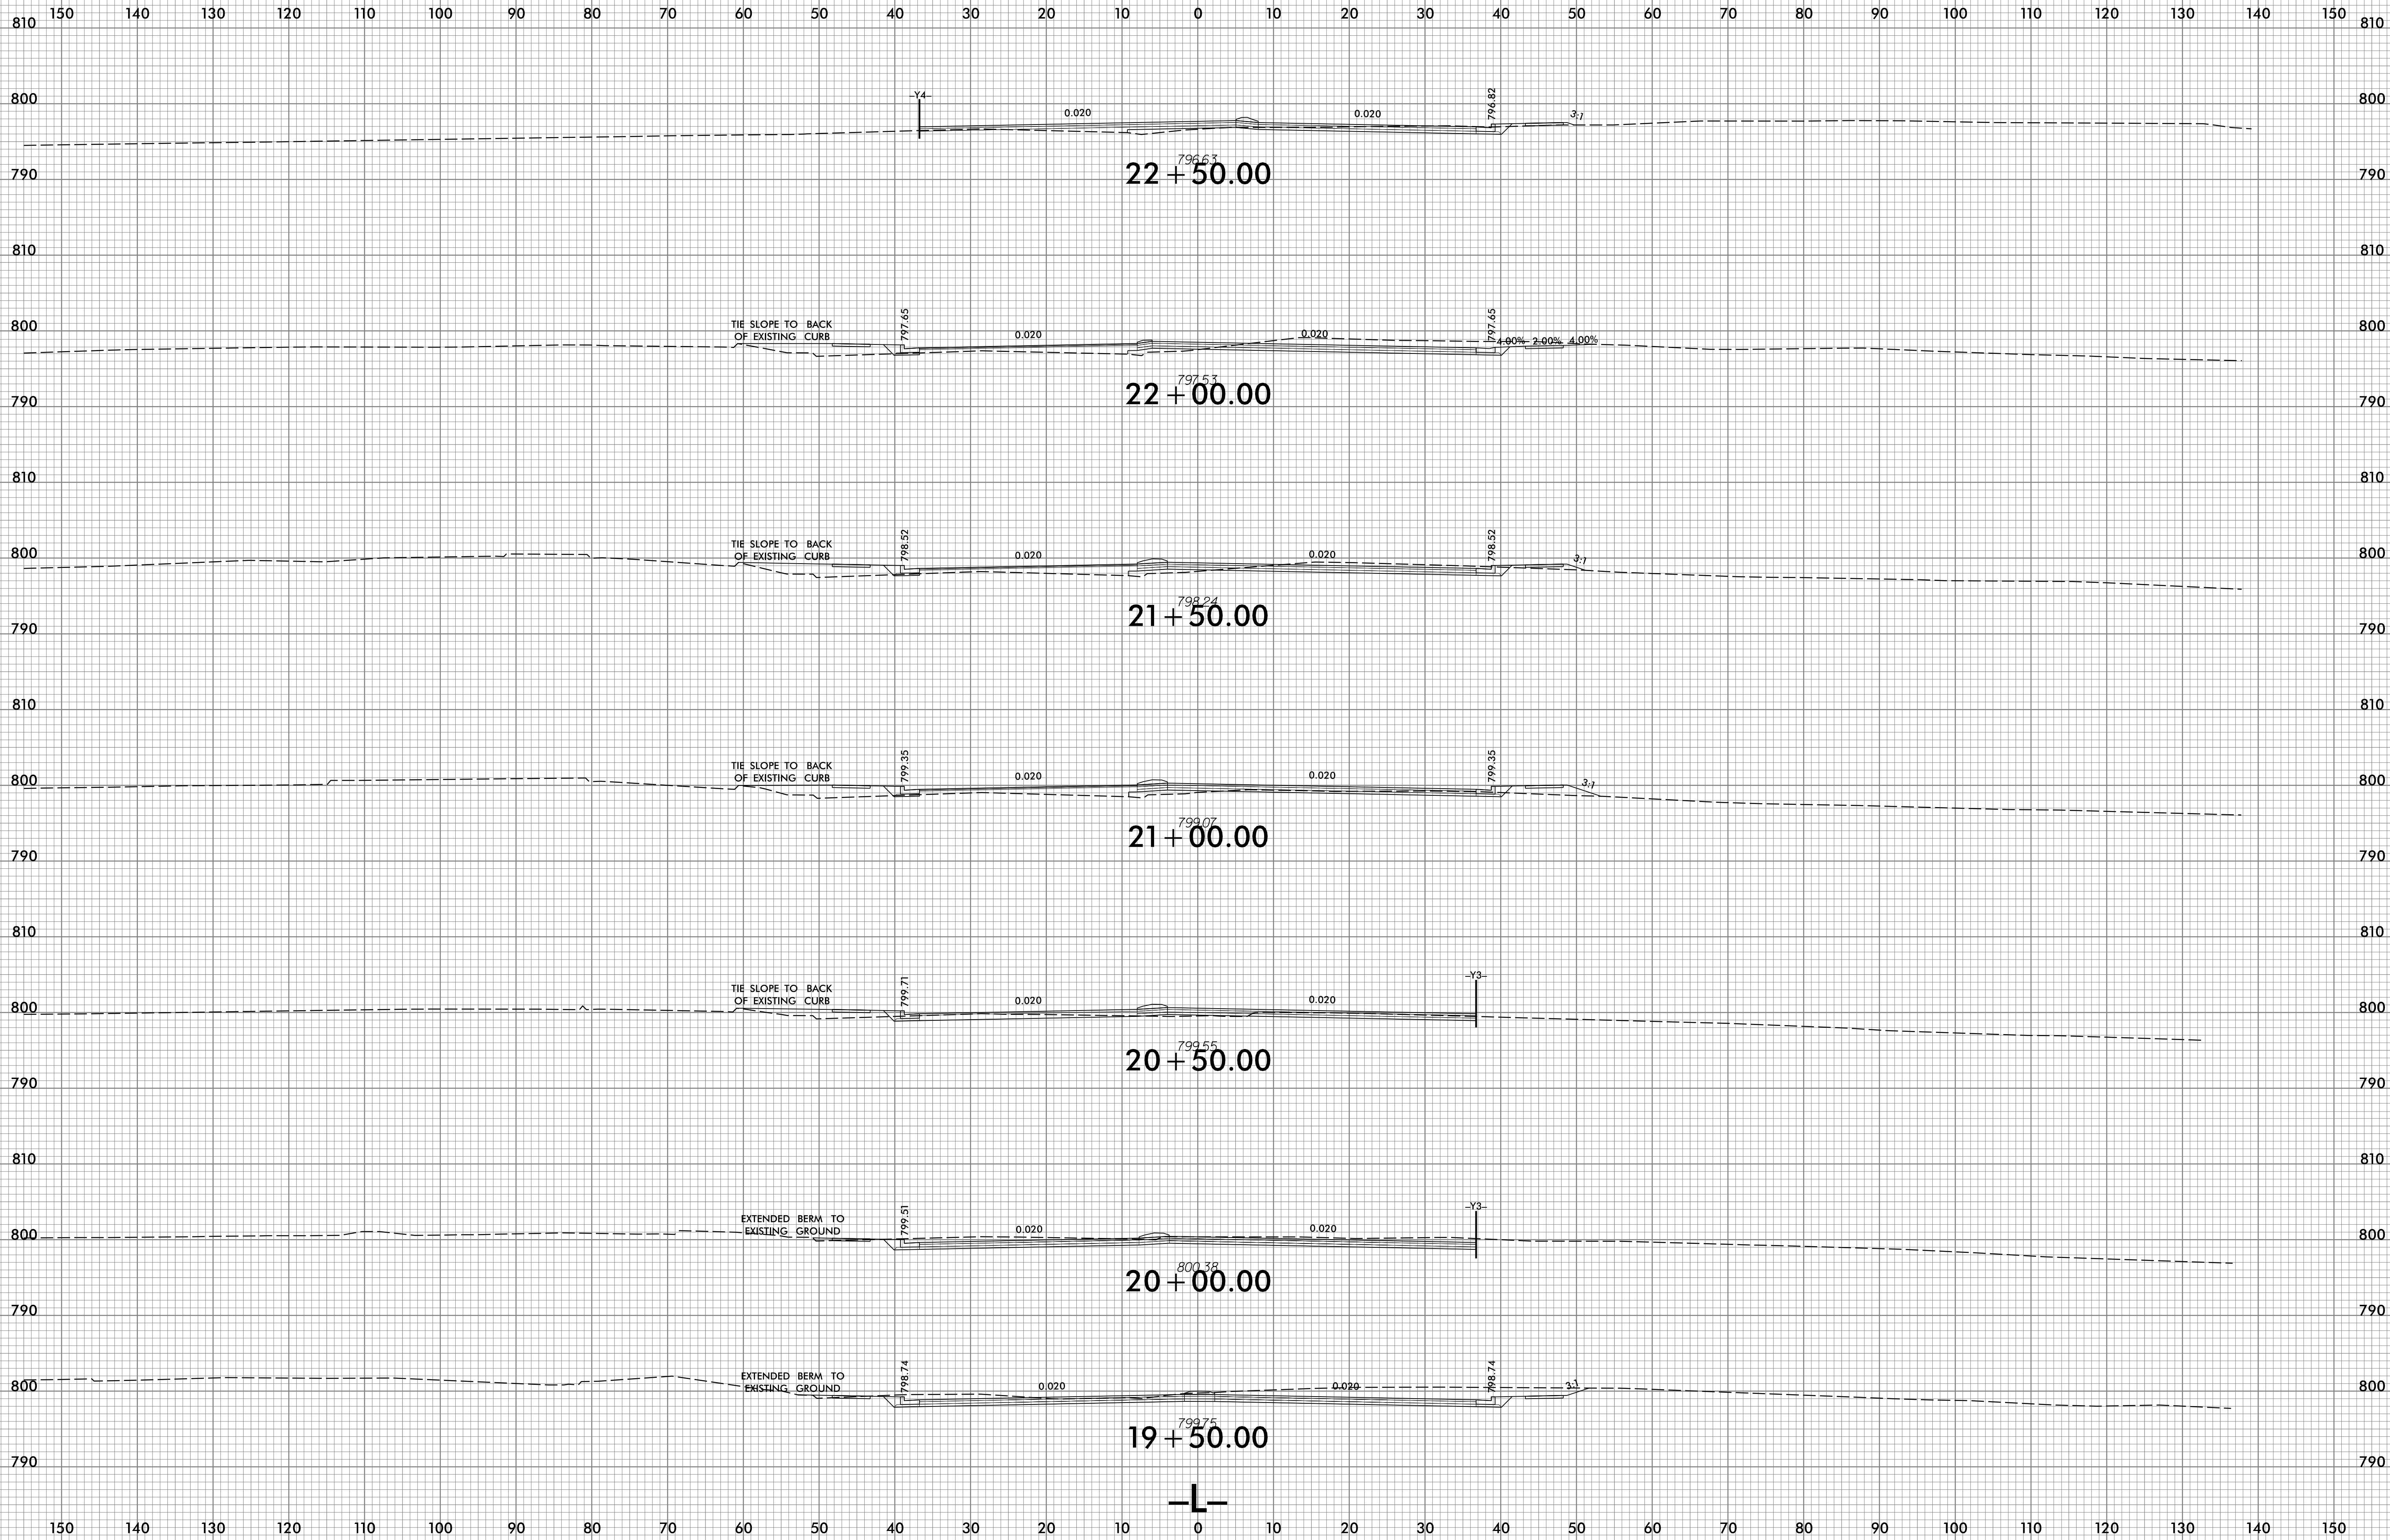


6/23/16

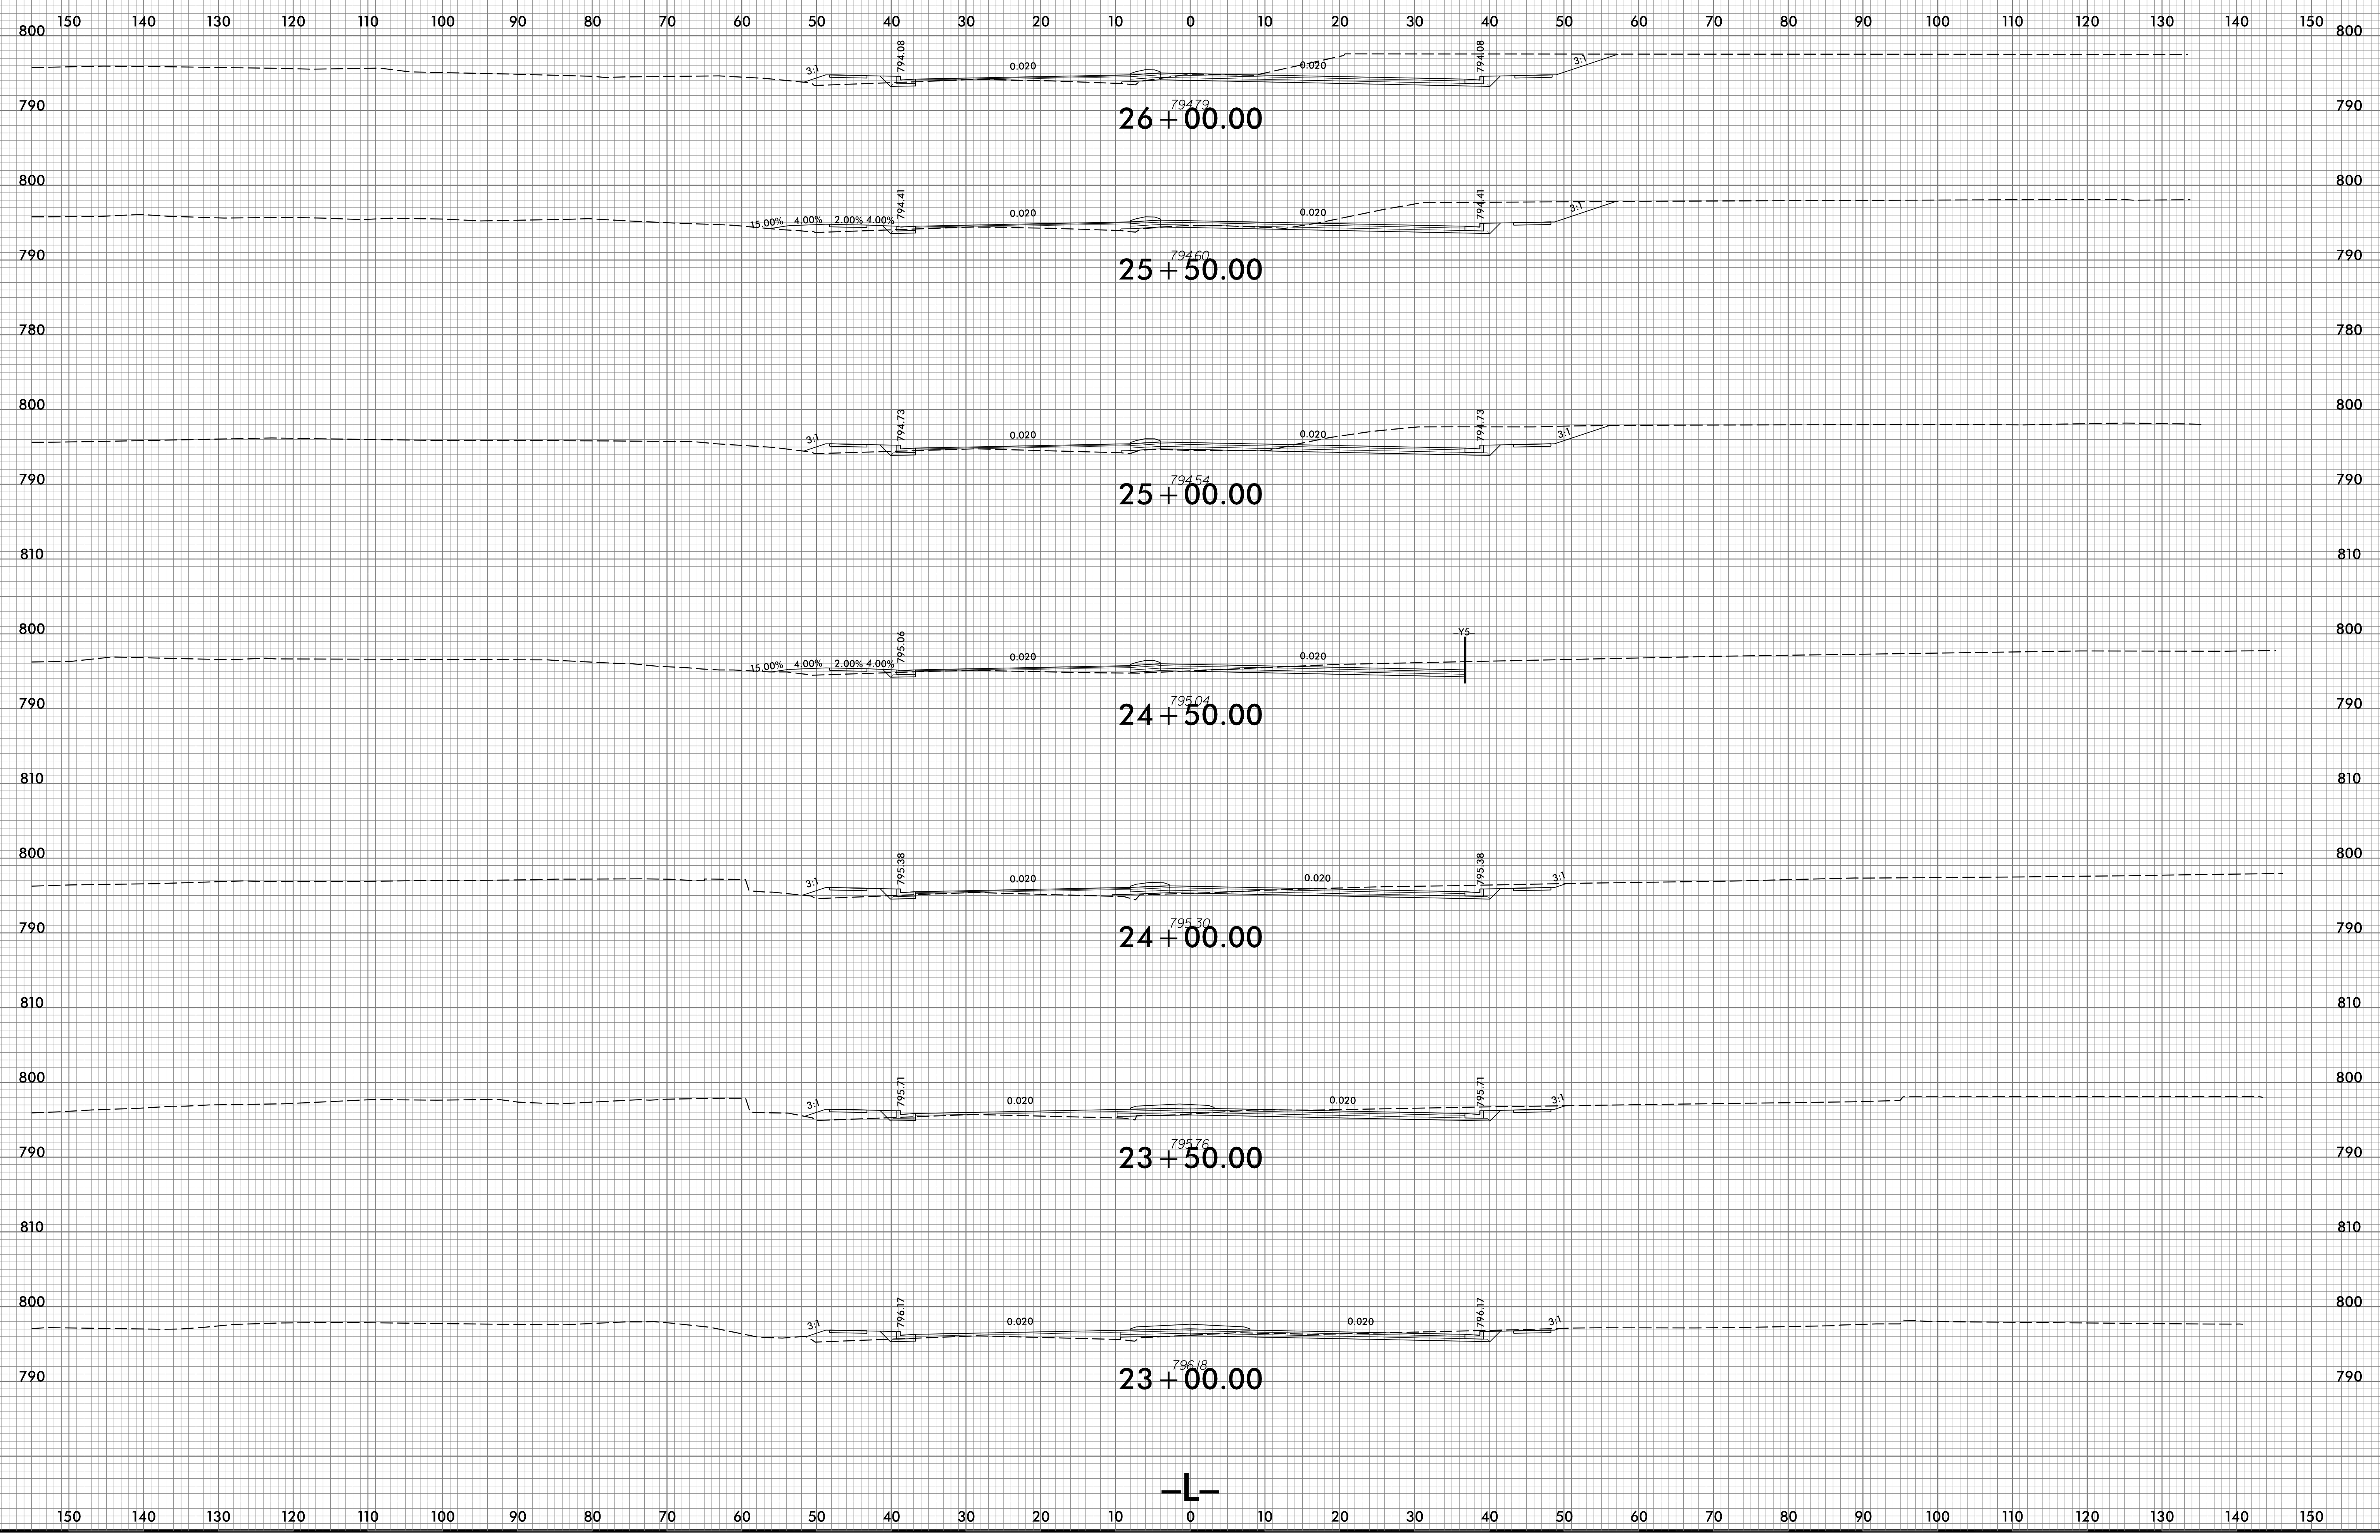


5/1/2024
\\scc\U-5757_Rdu_xpl.dgn
U58fdaa-dne

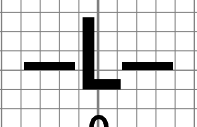


6/23/16

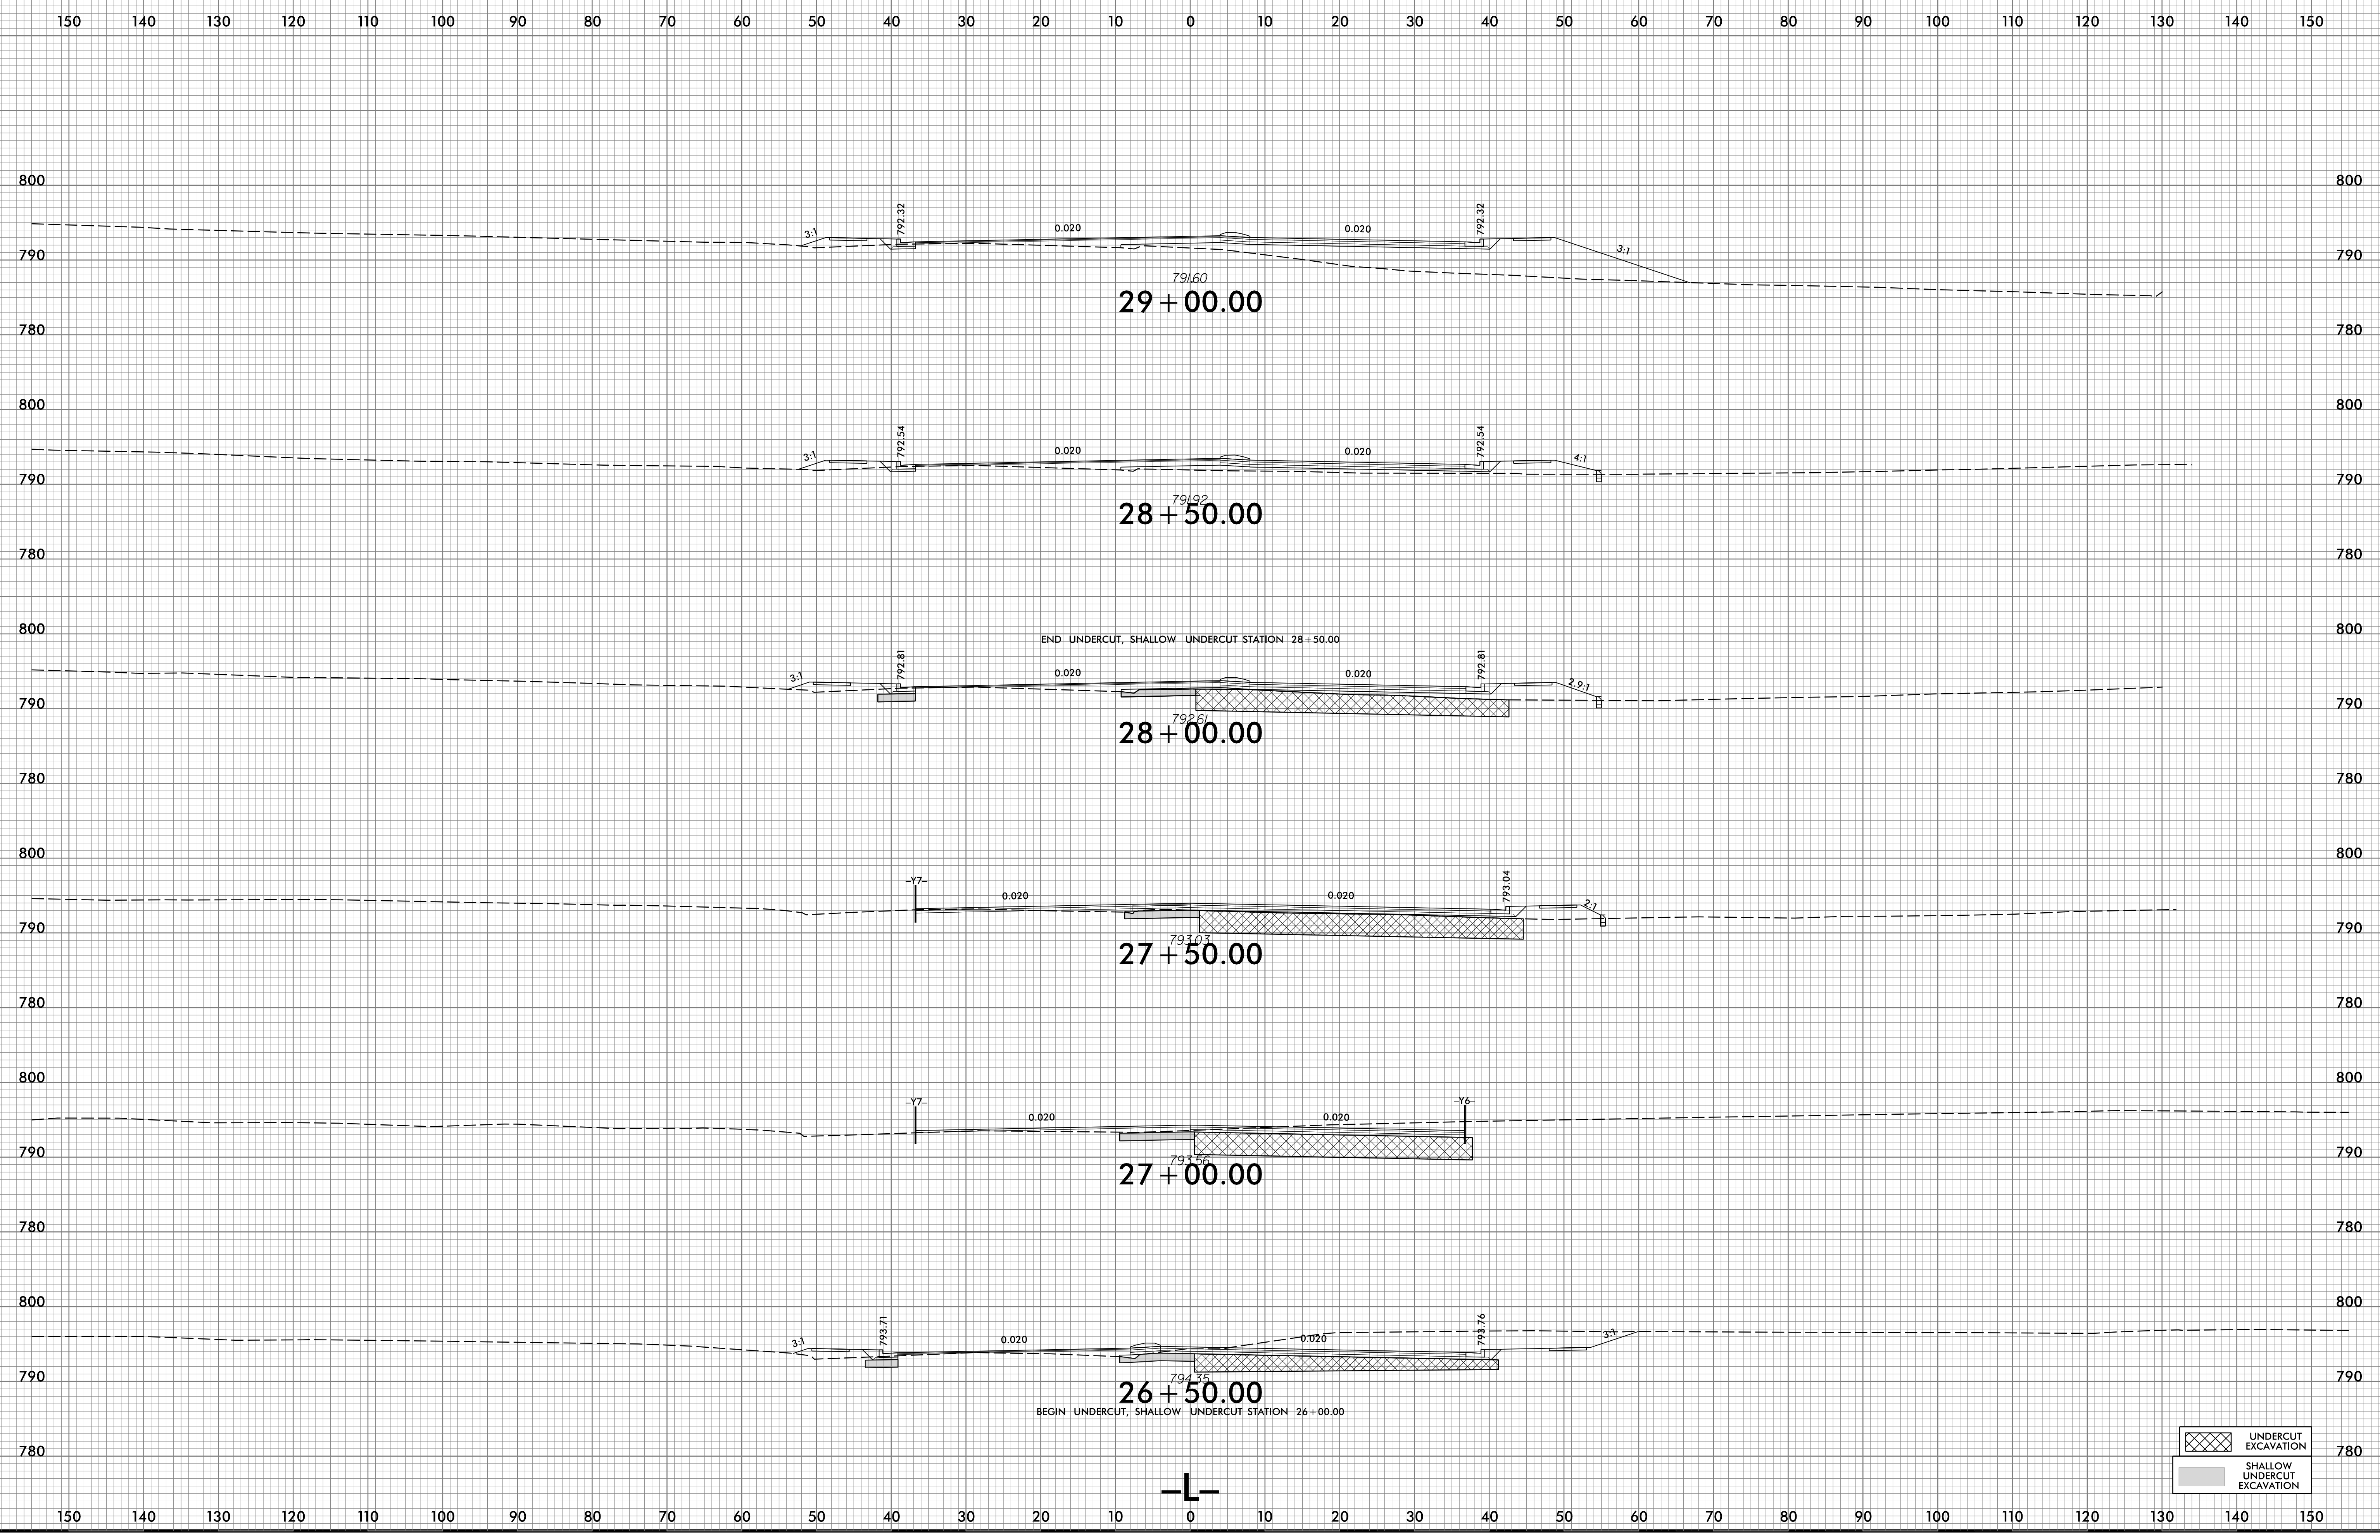


5/1/2024
\\sco\U-5757_Rdu_xpl.dgn
User:fridaer-dne

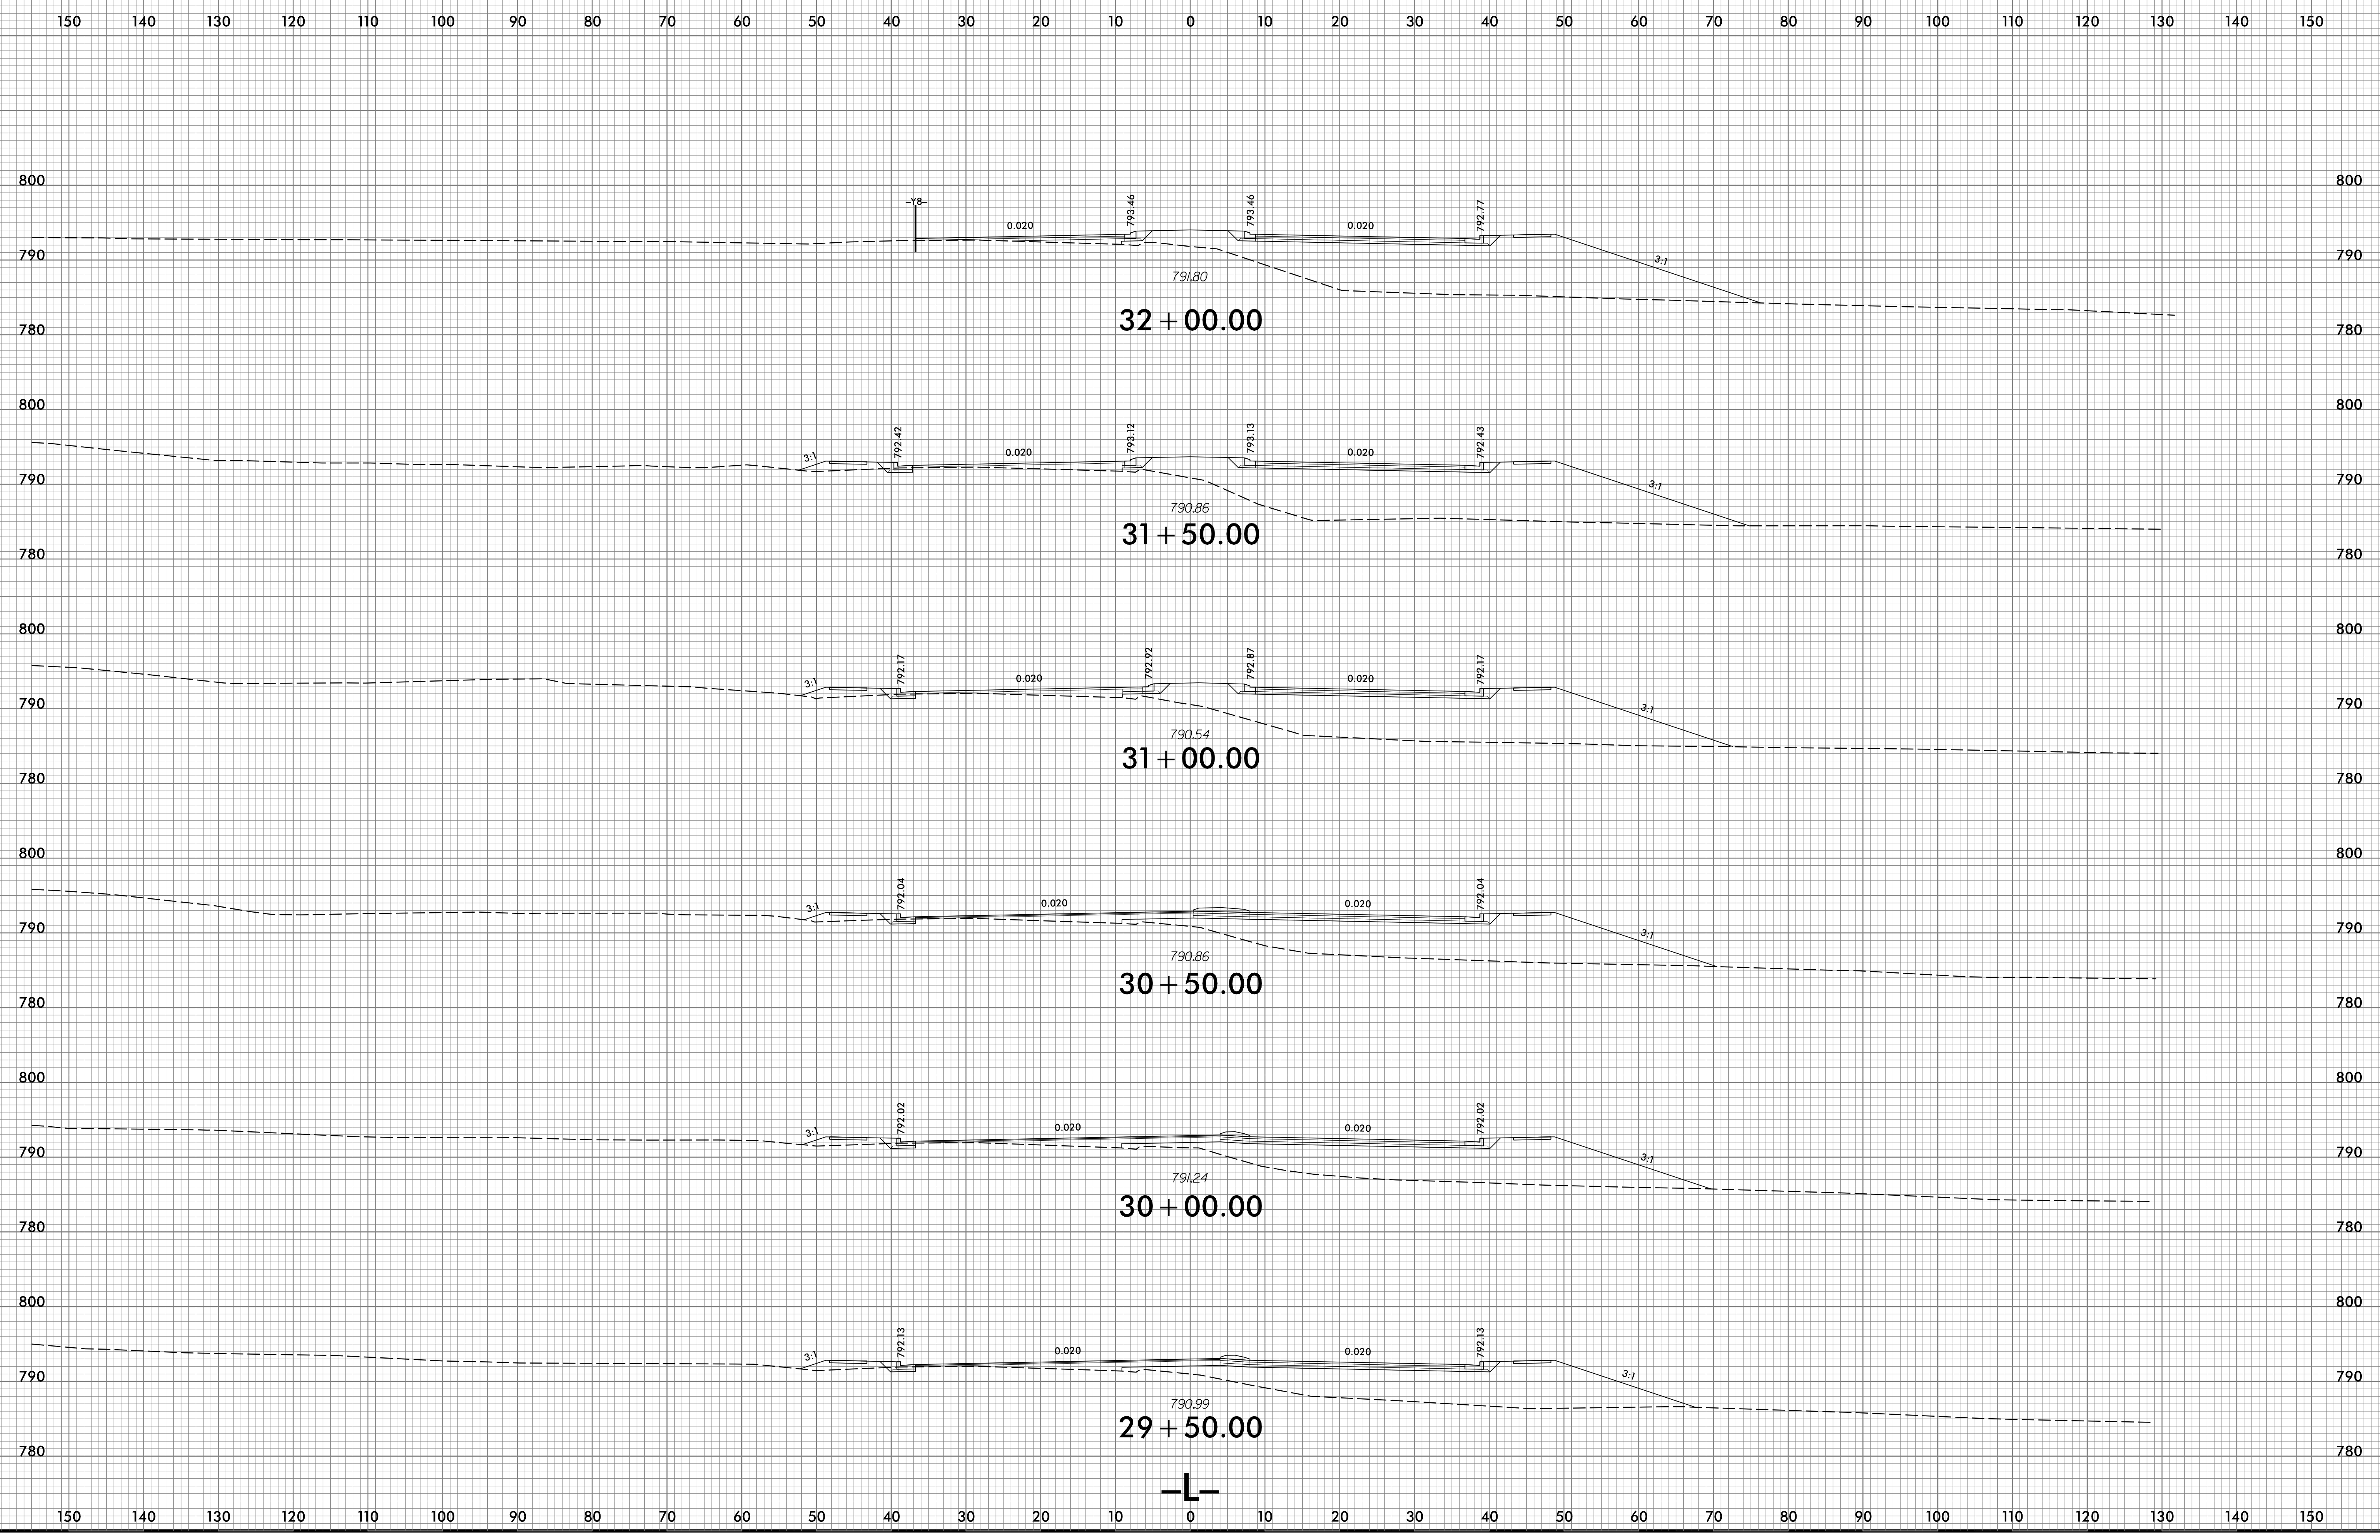

6/23/16

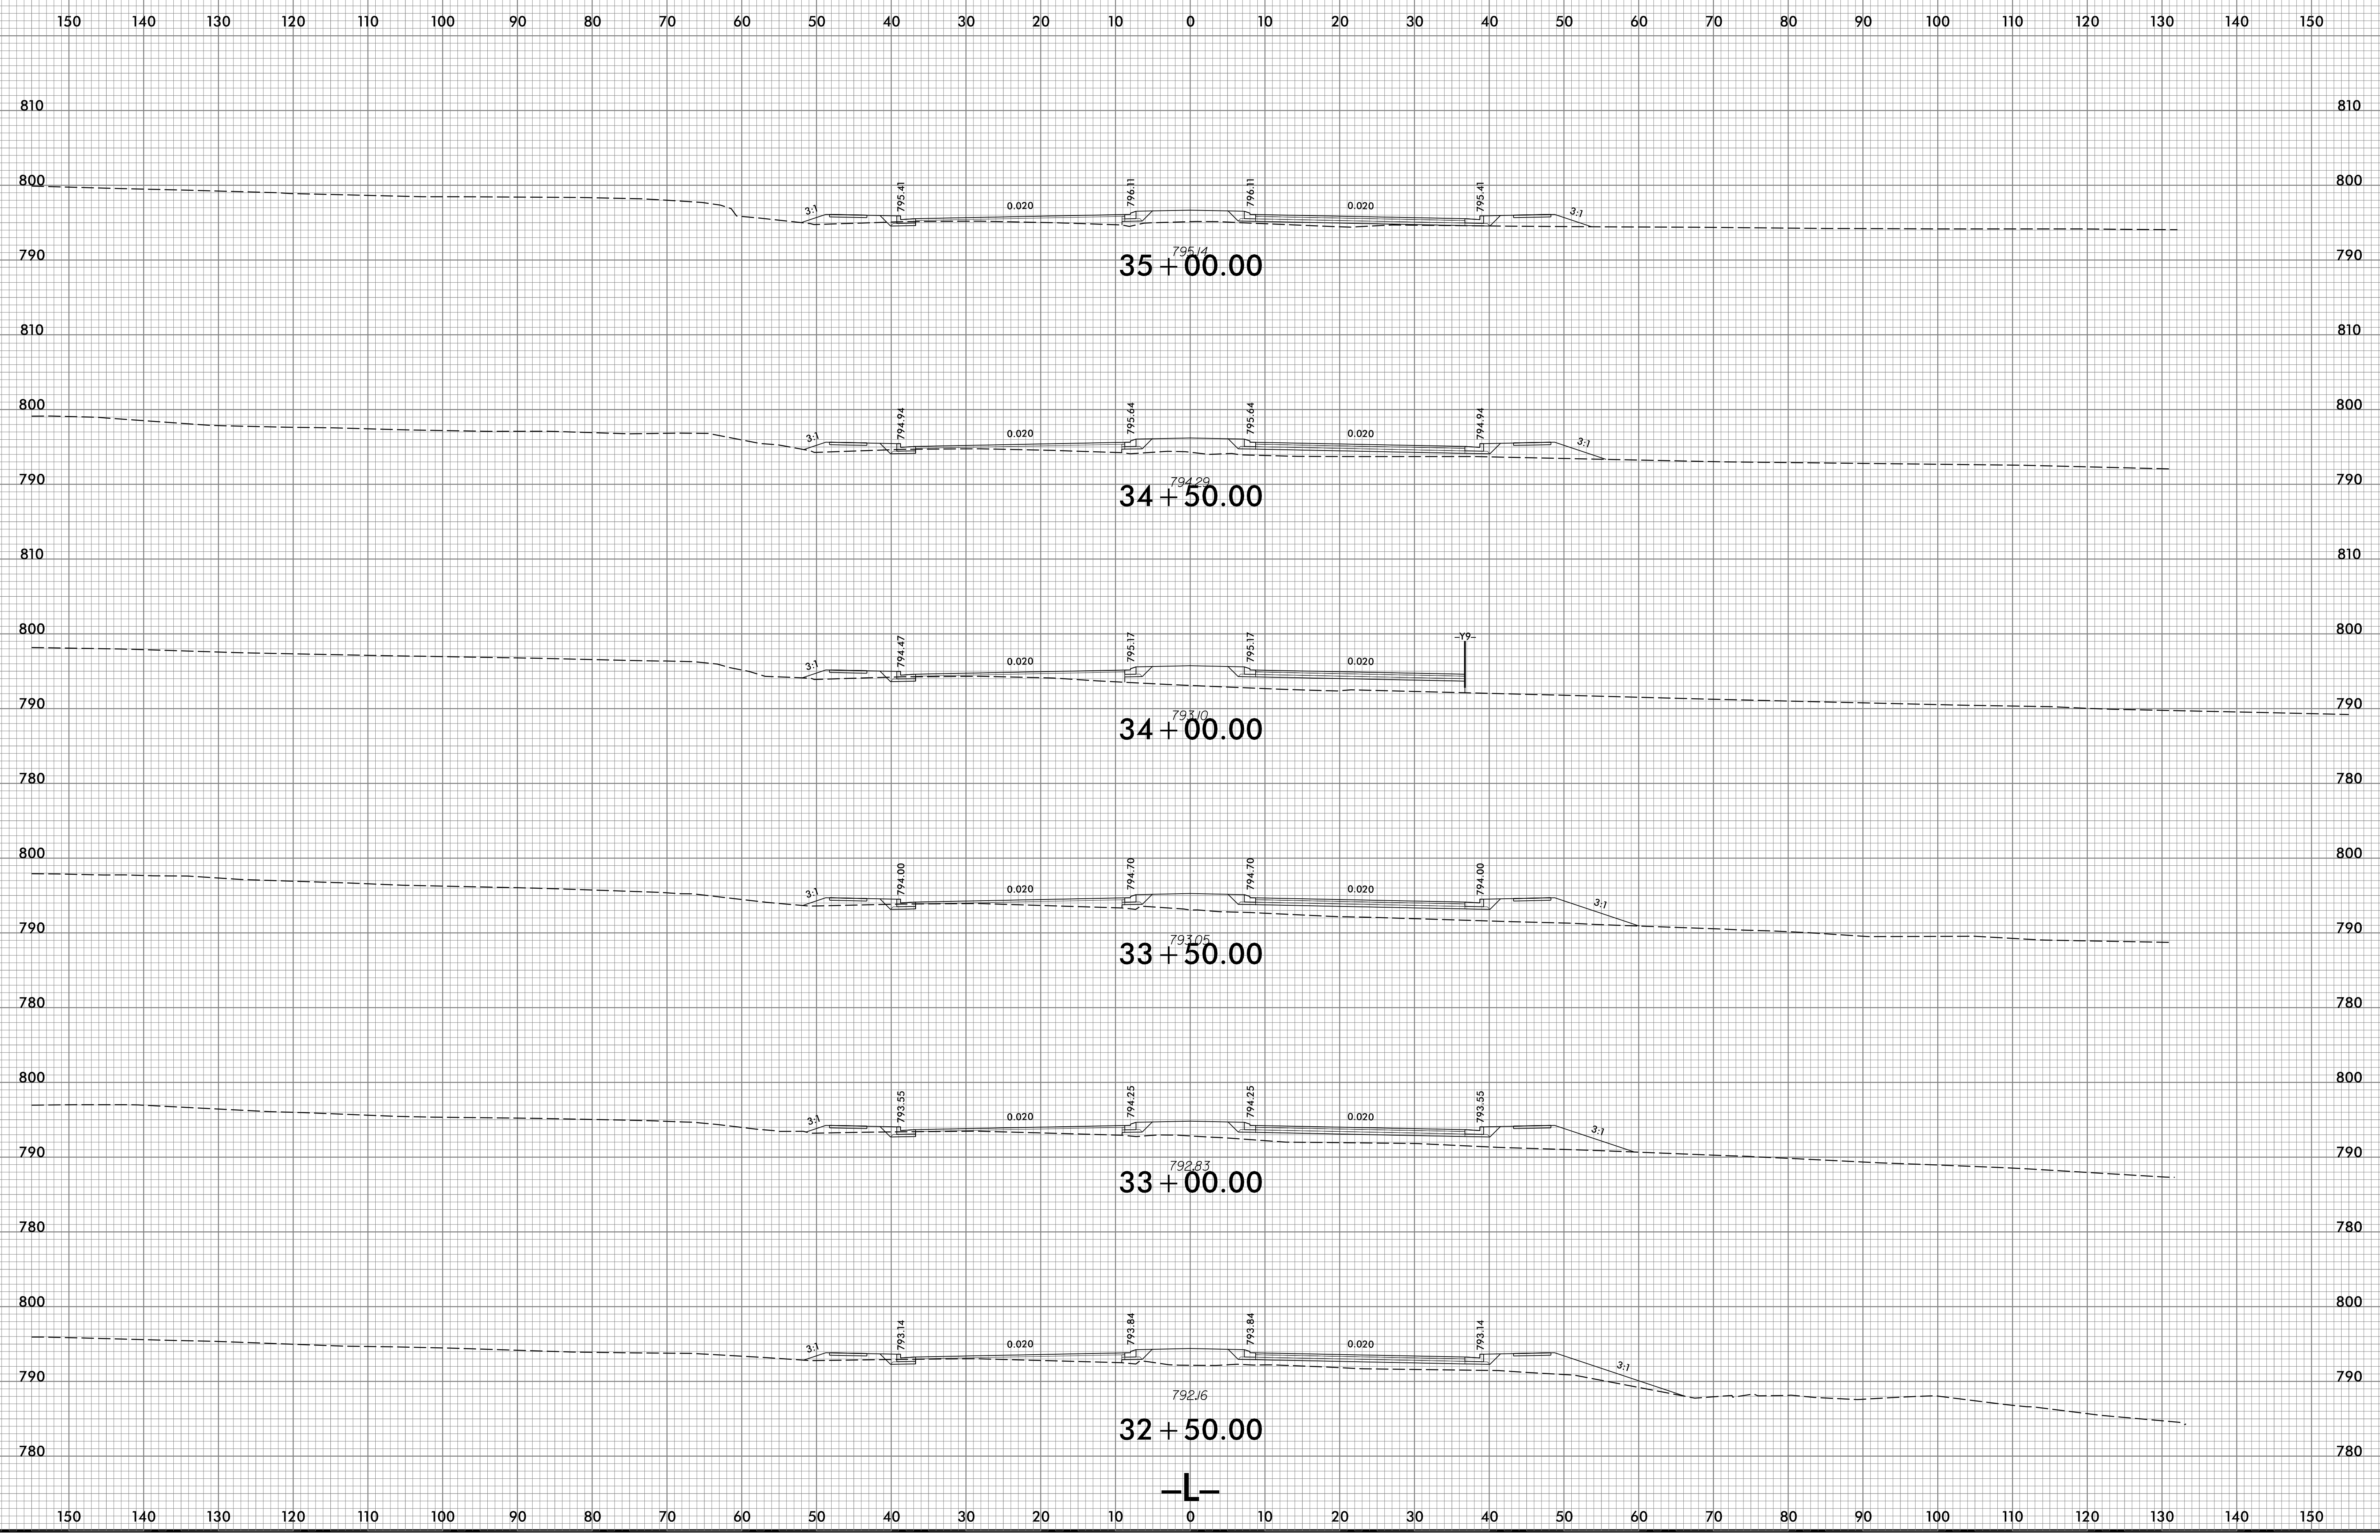


5/1/2024
\\scc\U-5757_Rdu_xpl.dgn
U58fidaer-dne

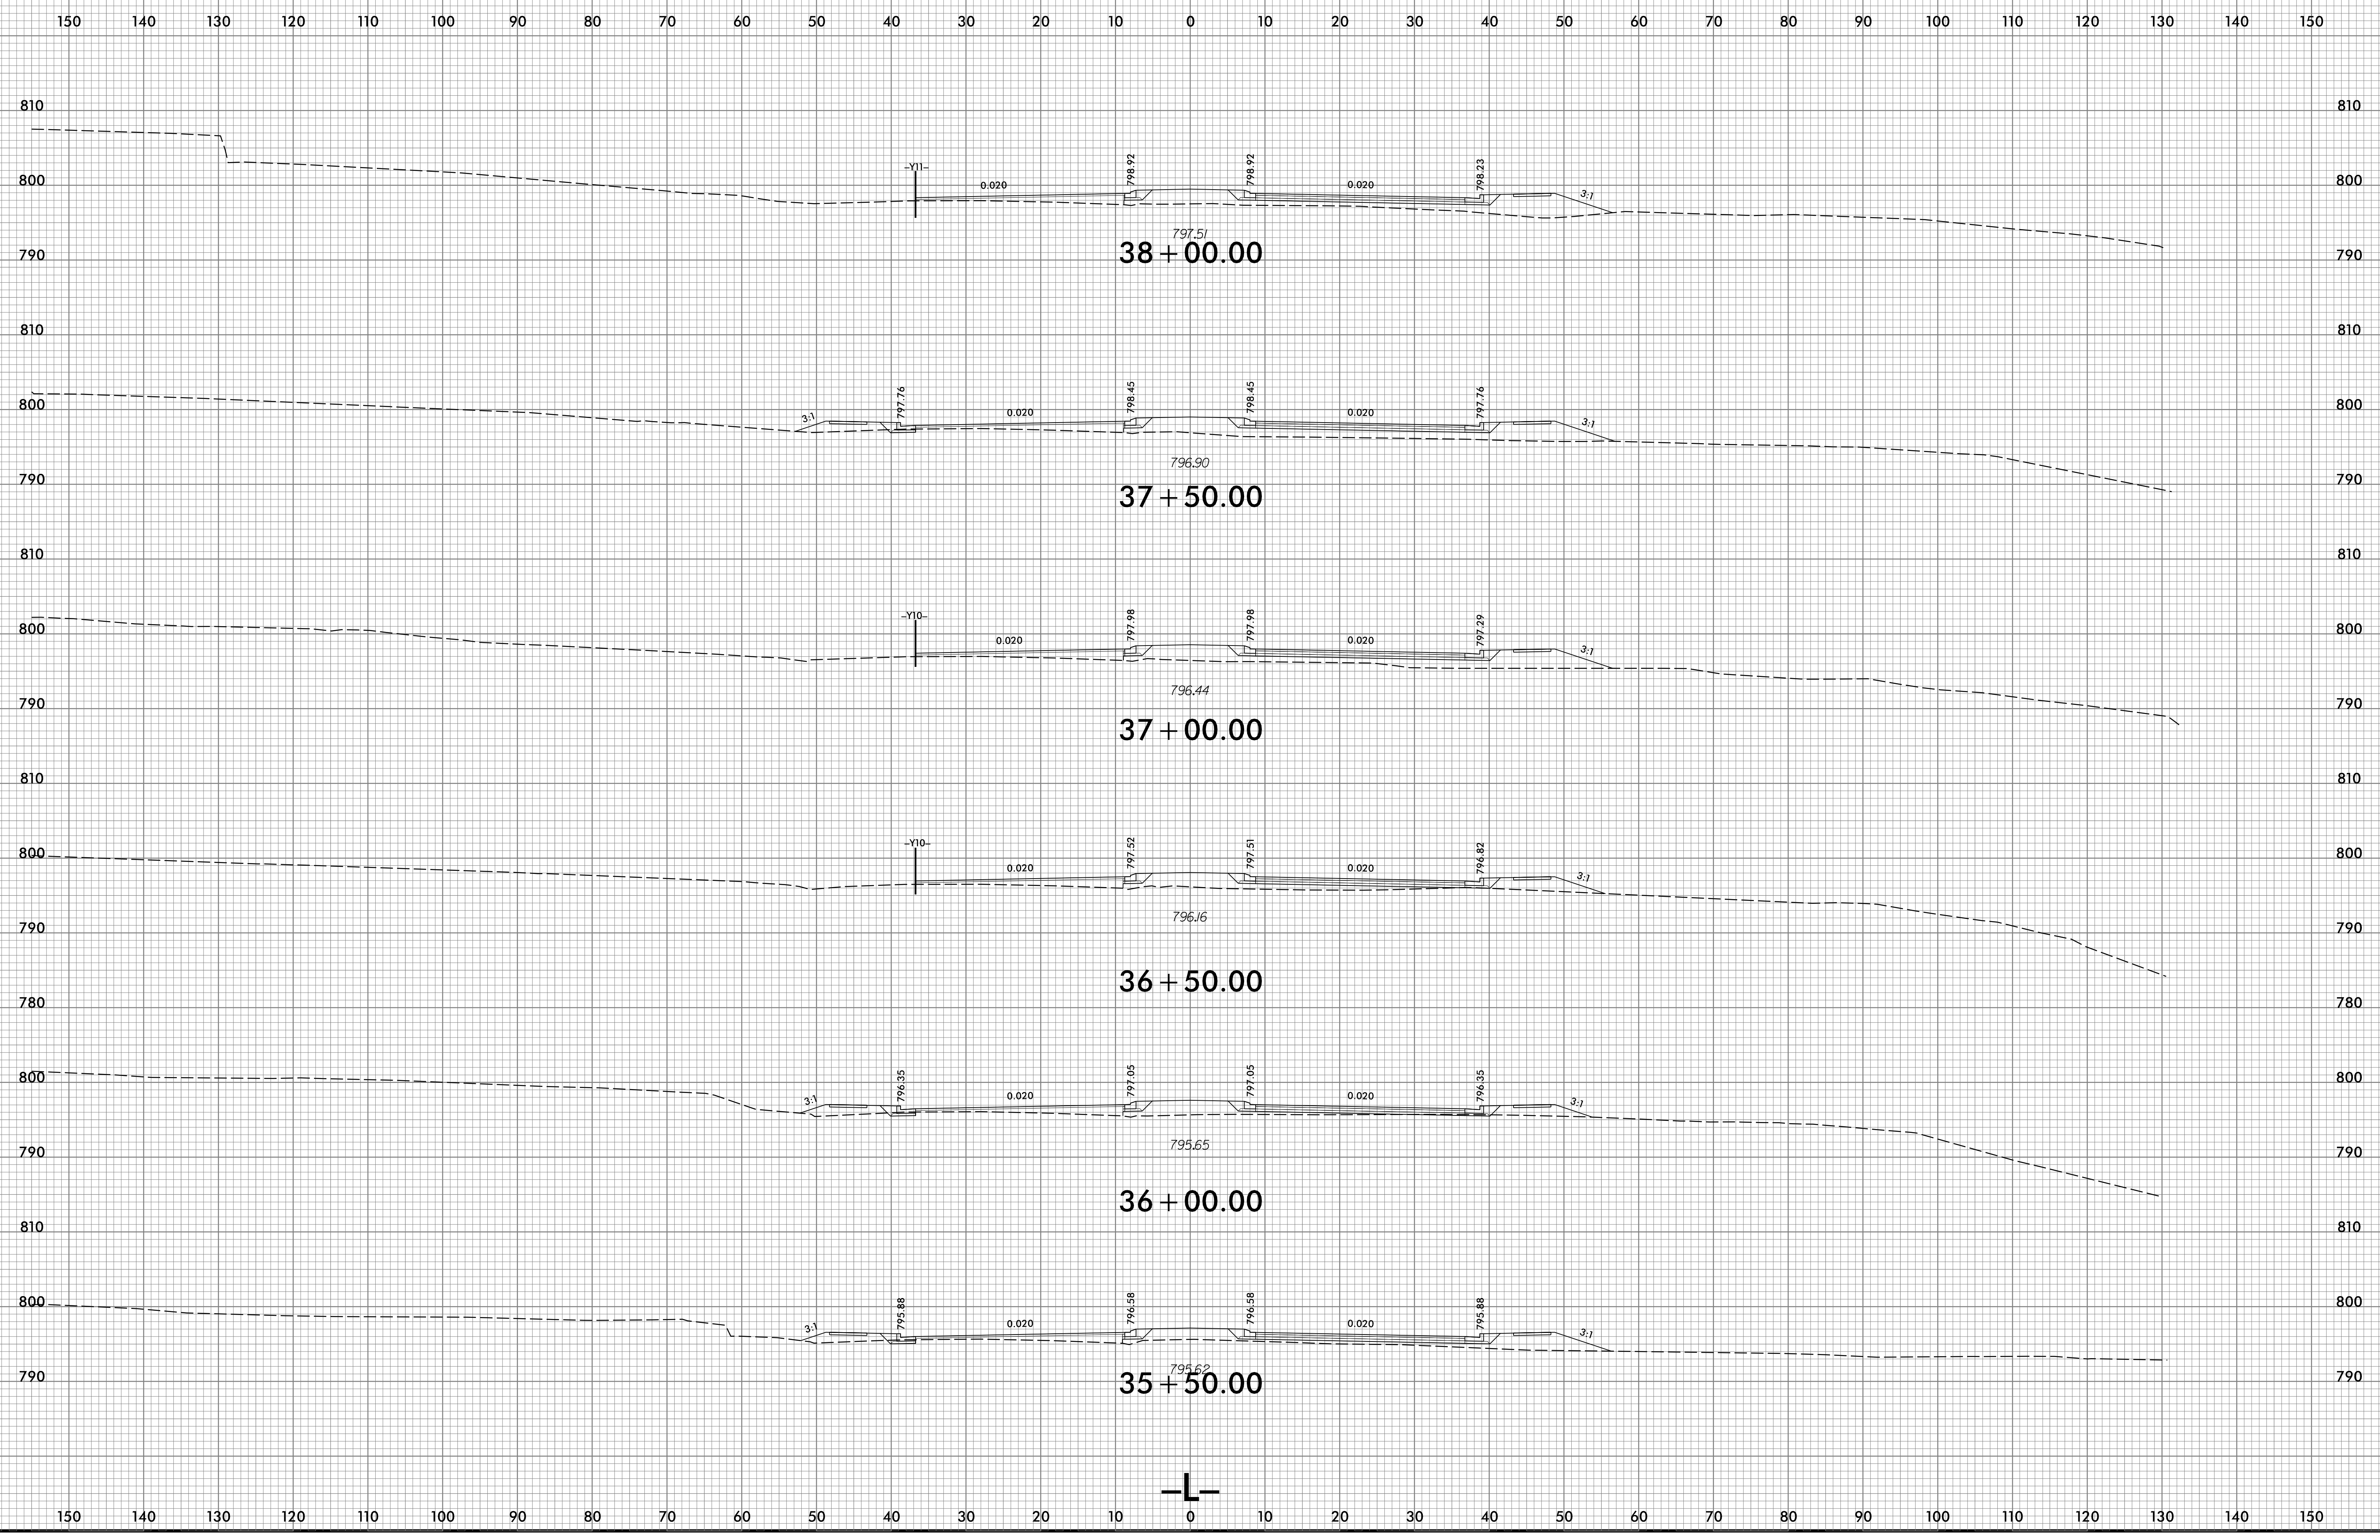


6/23/16

0 5 10	PROJ. REFERENCE NO.	SHEET NO.
	U-5757	X-11

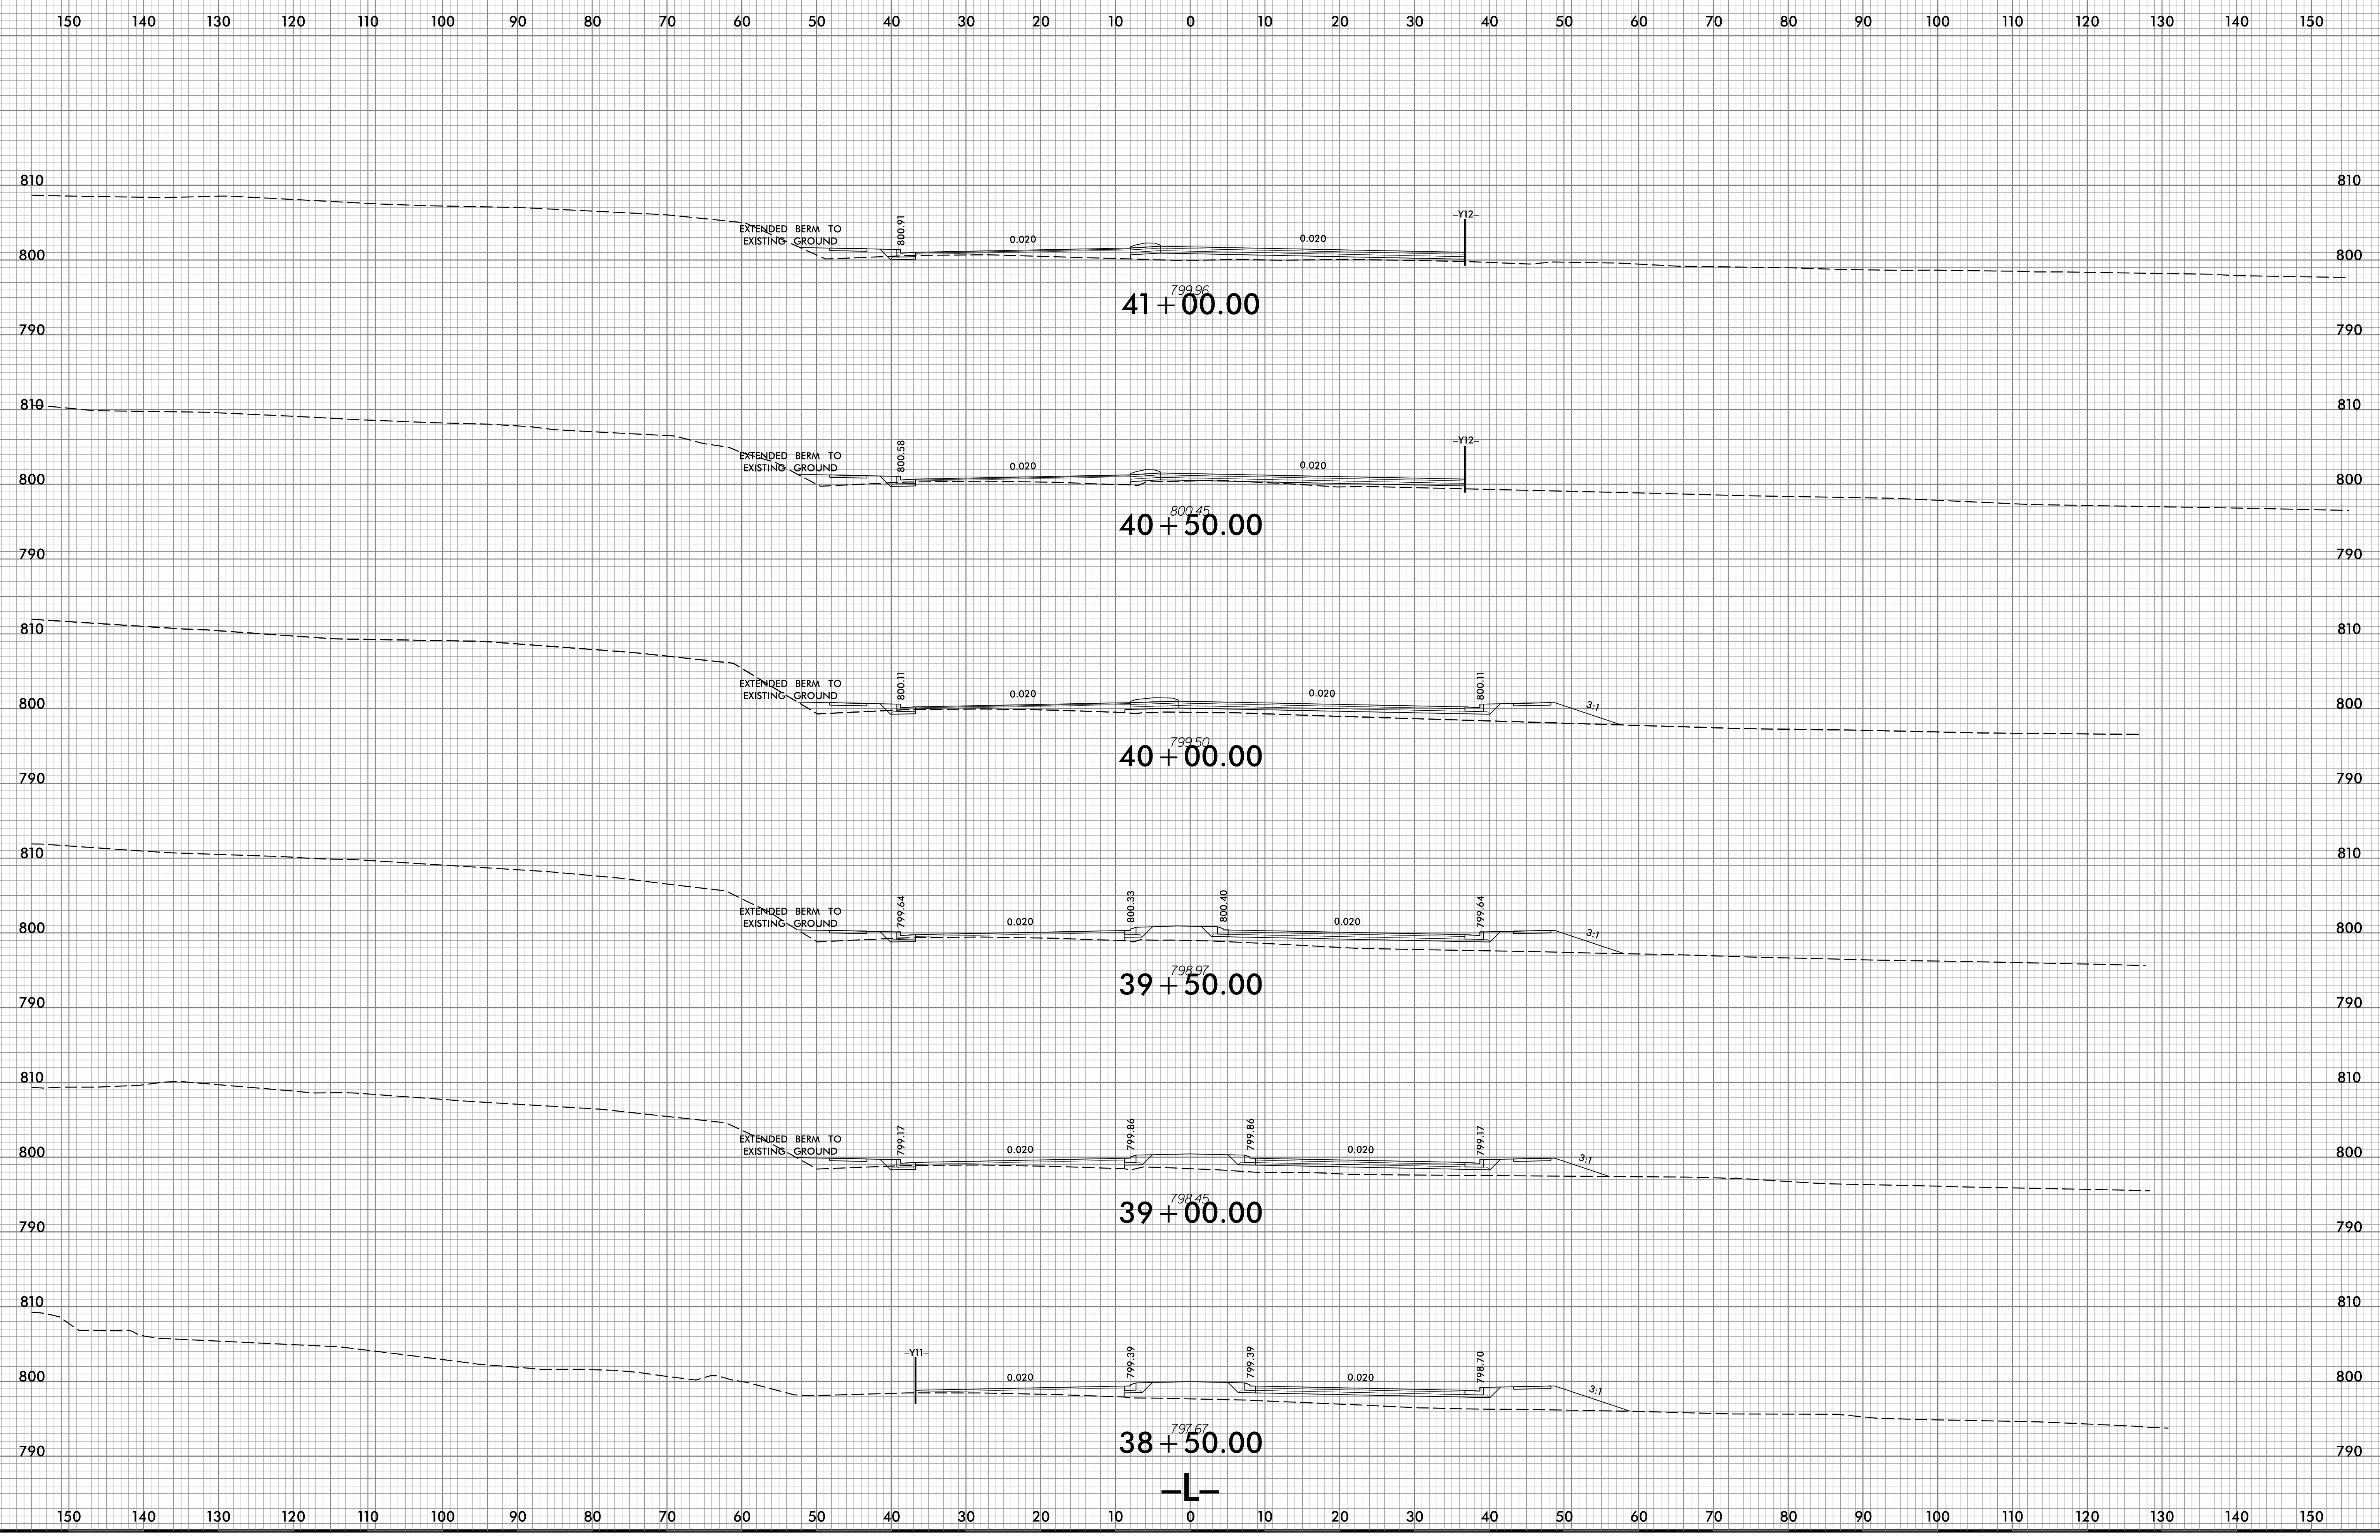

5/1/2024
\\SC\U-5757_Rdu_xpl.dgn
U58fdaa-dne


6/23/16

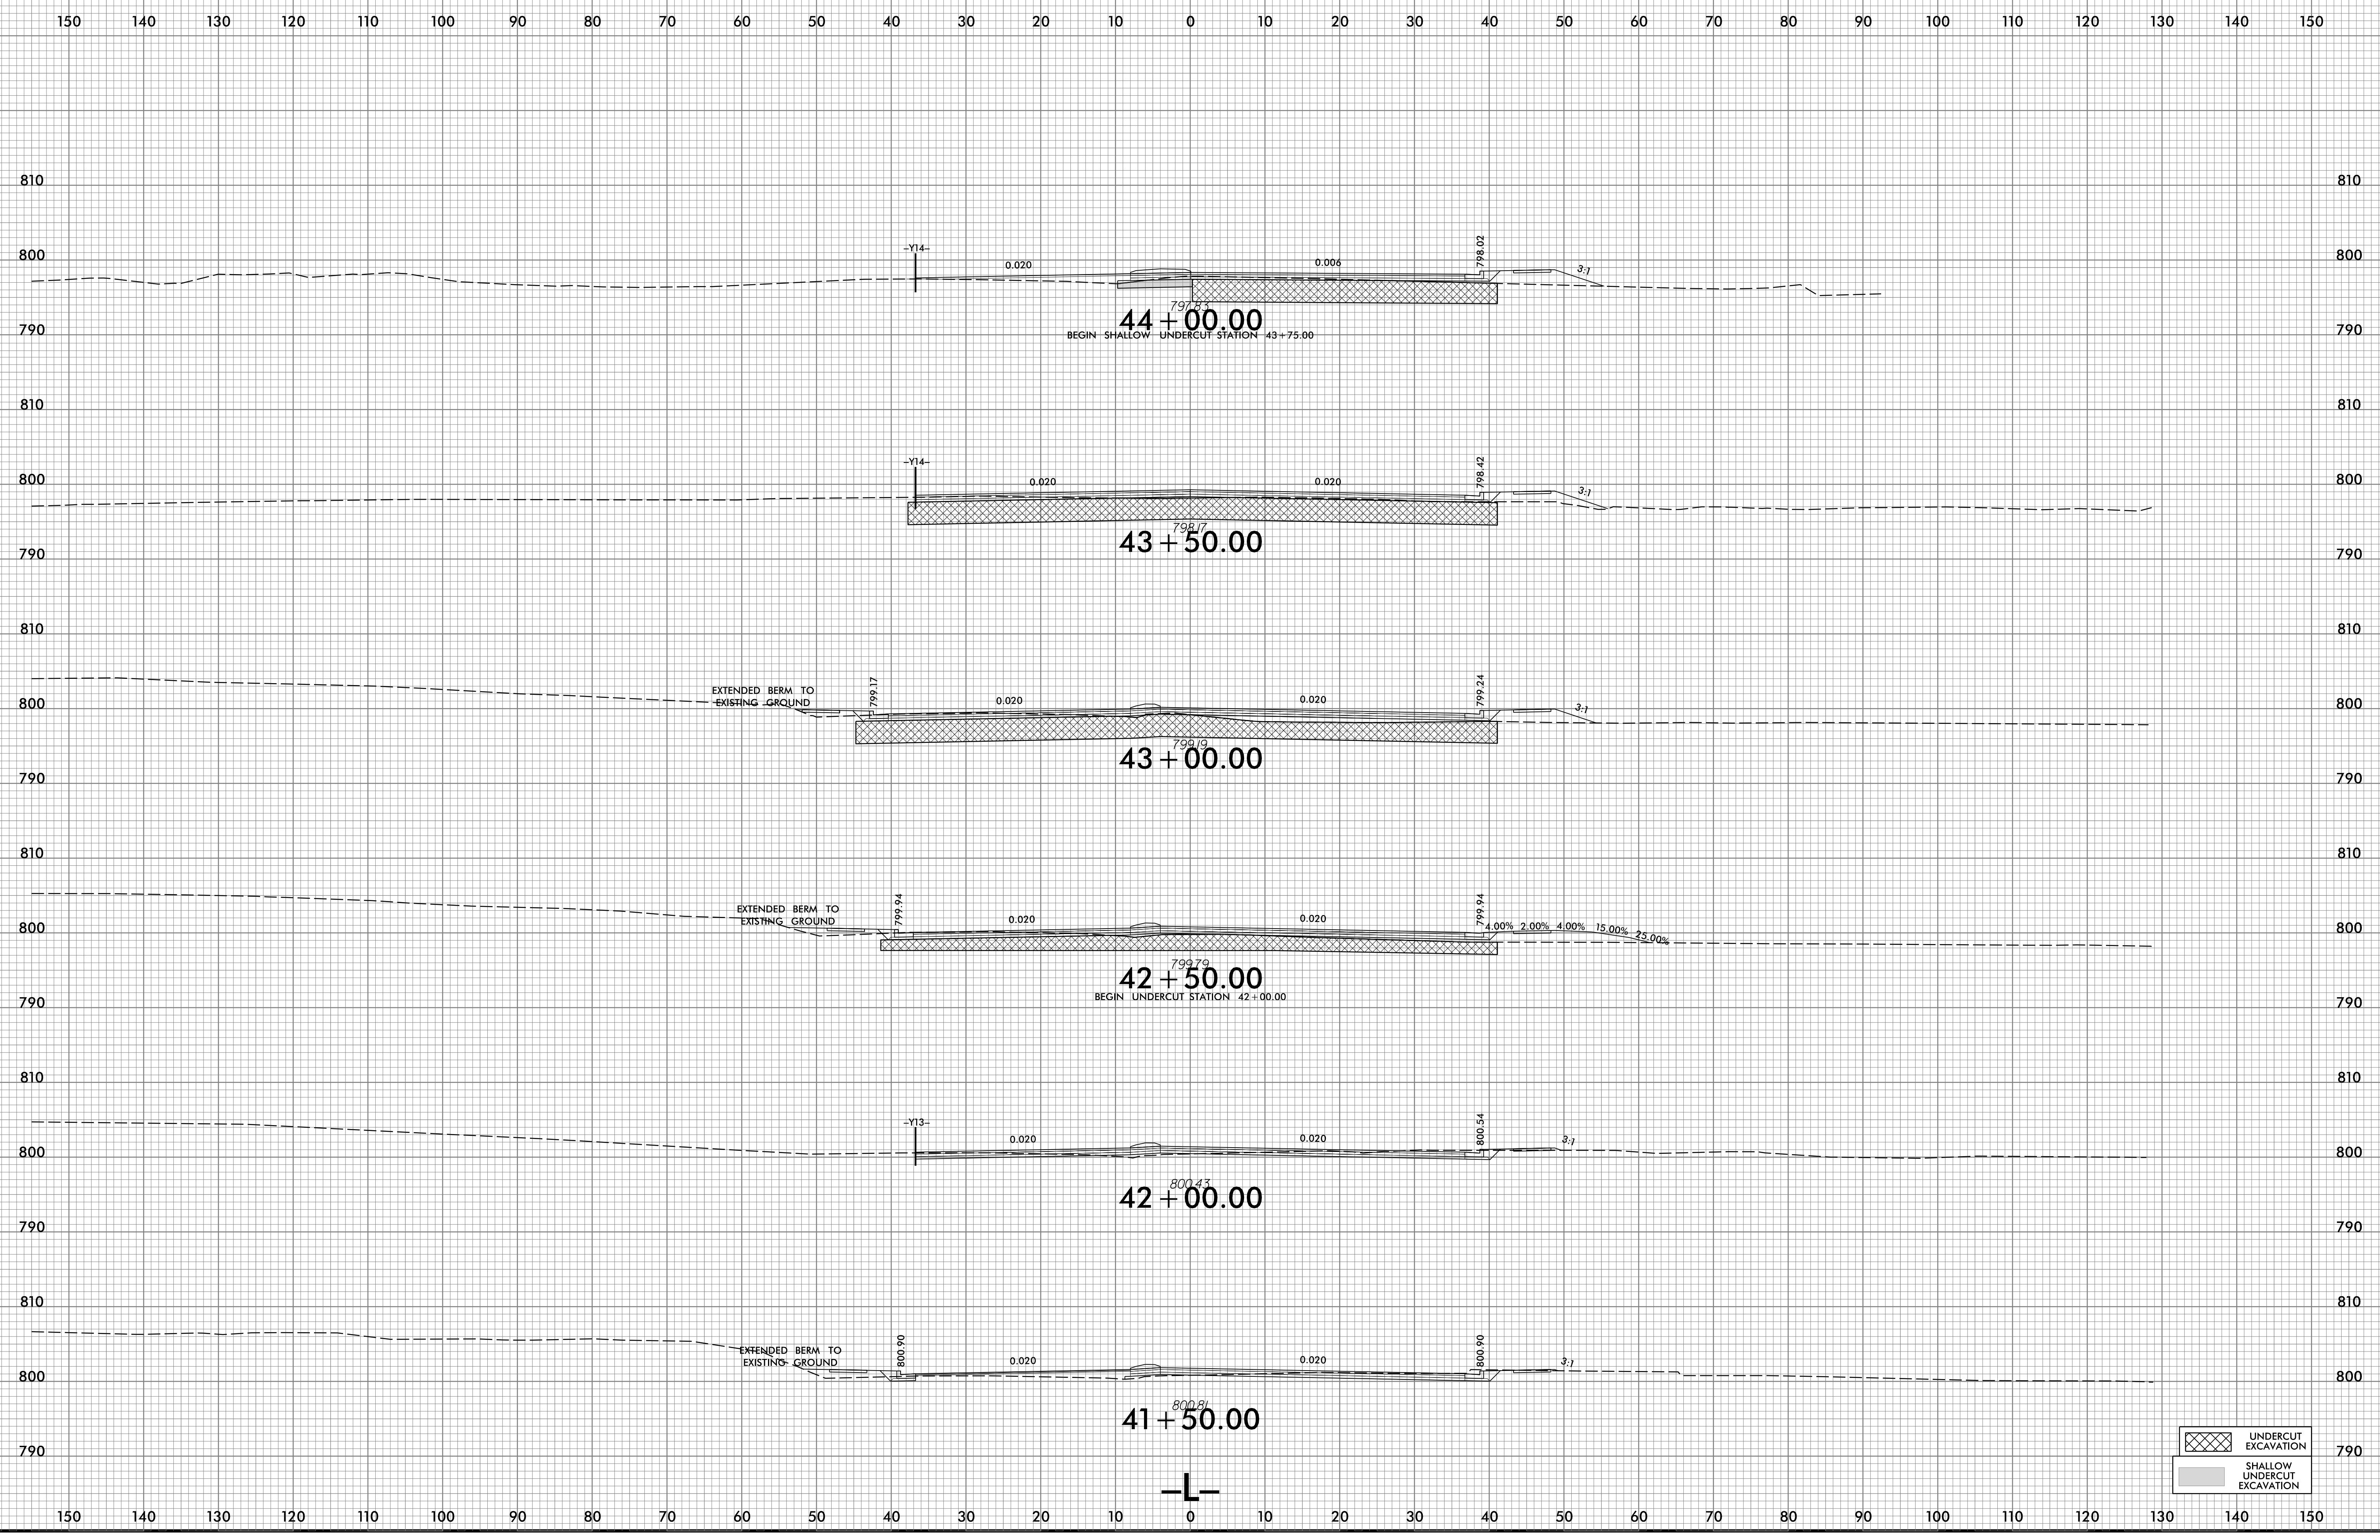

5/1/2024
\\sco\U-5757_Rdu_xpl.dgn
U58F1daa-dne


UNDERCUT EXCAVATION
 SHALLOW UNDERCUT EXCAVATION

6/23/16

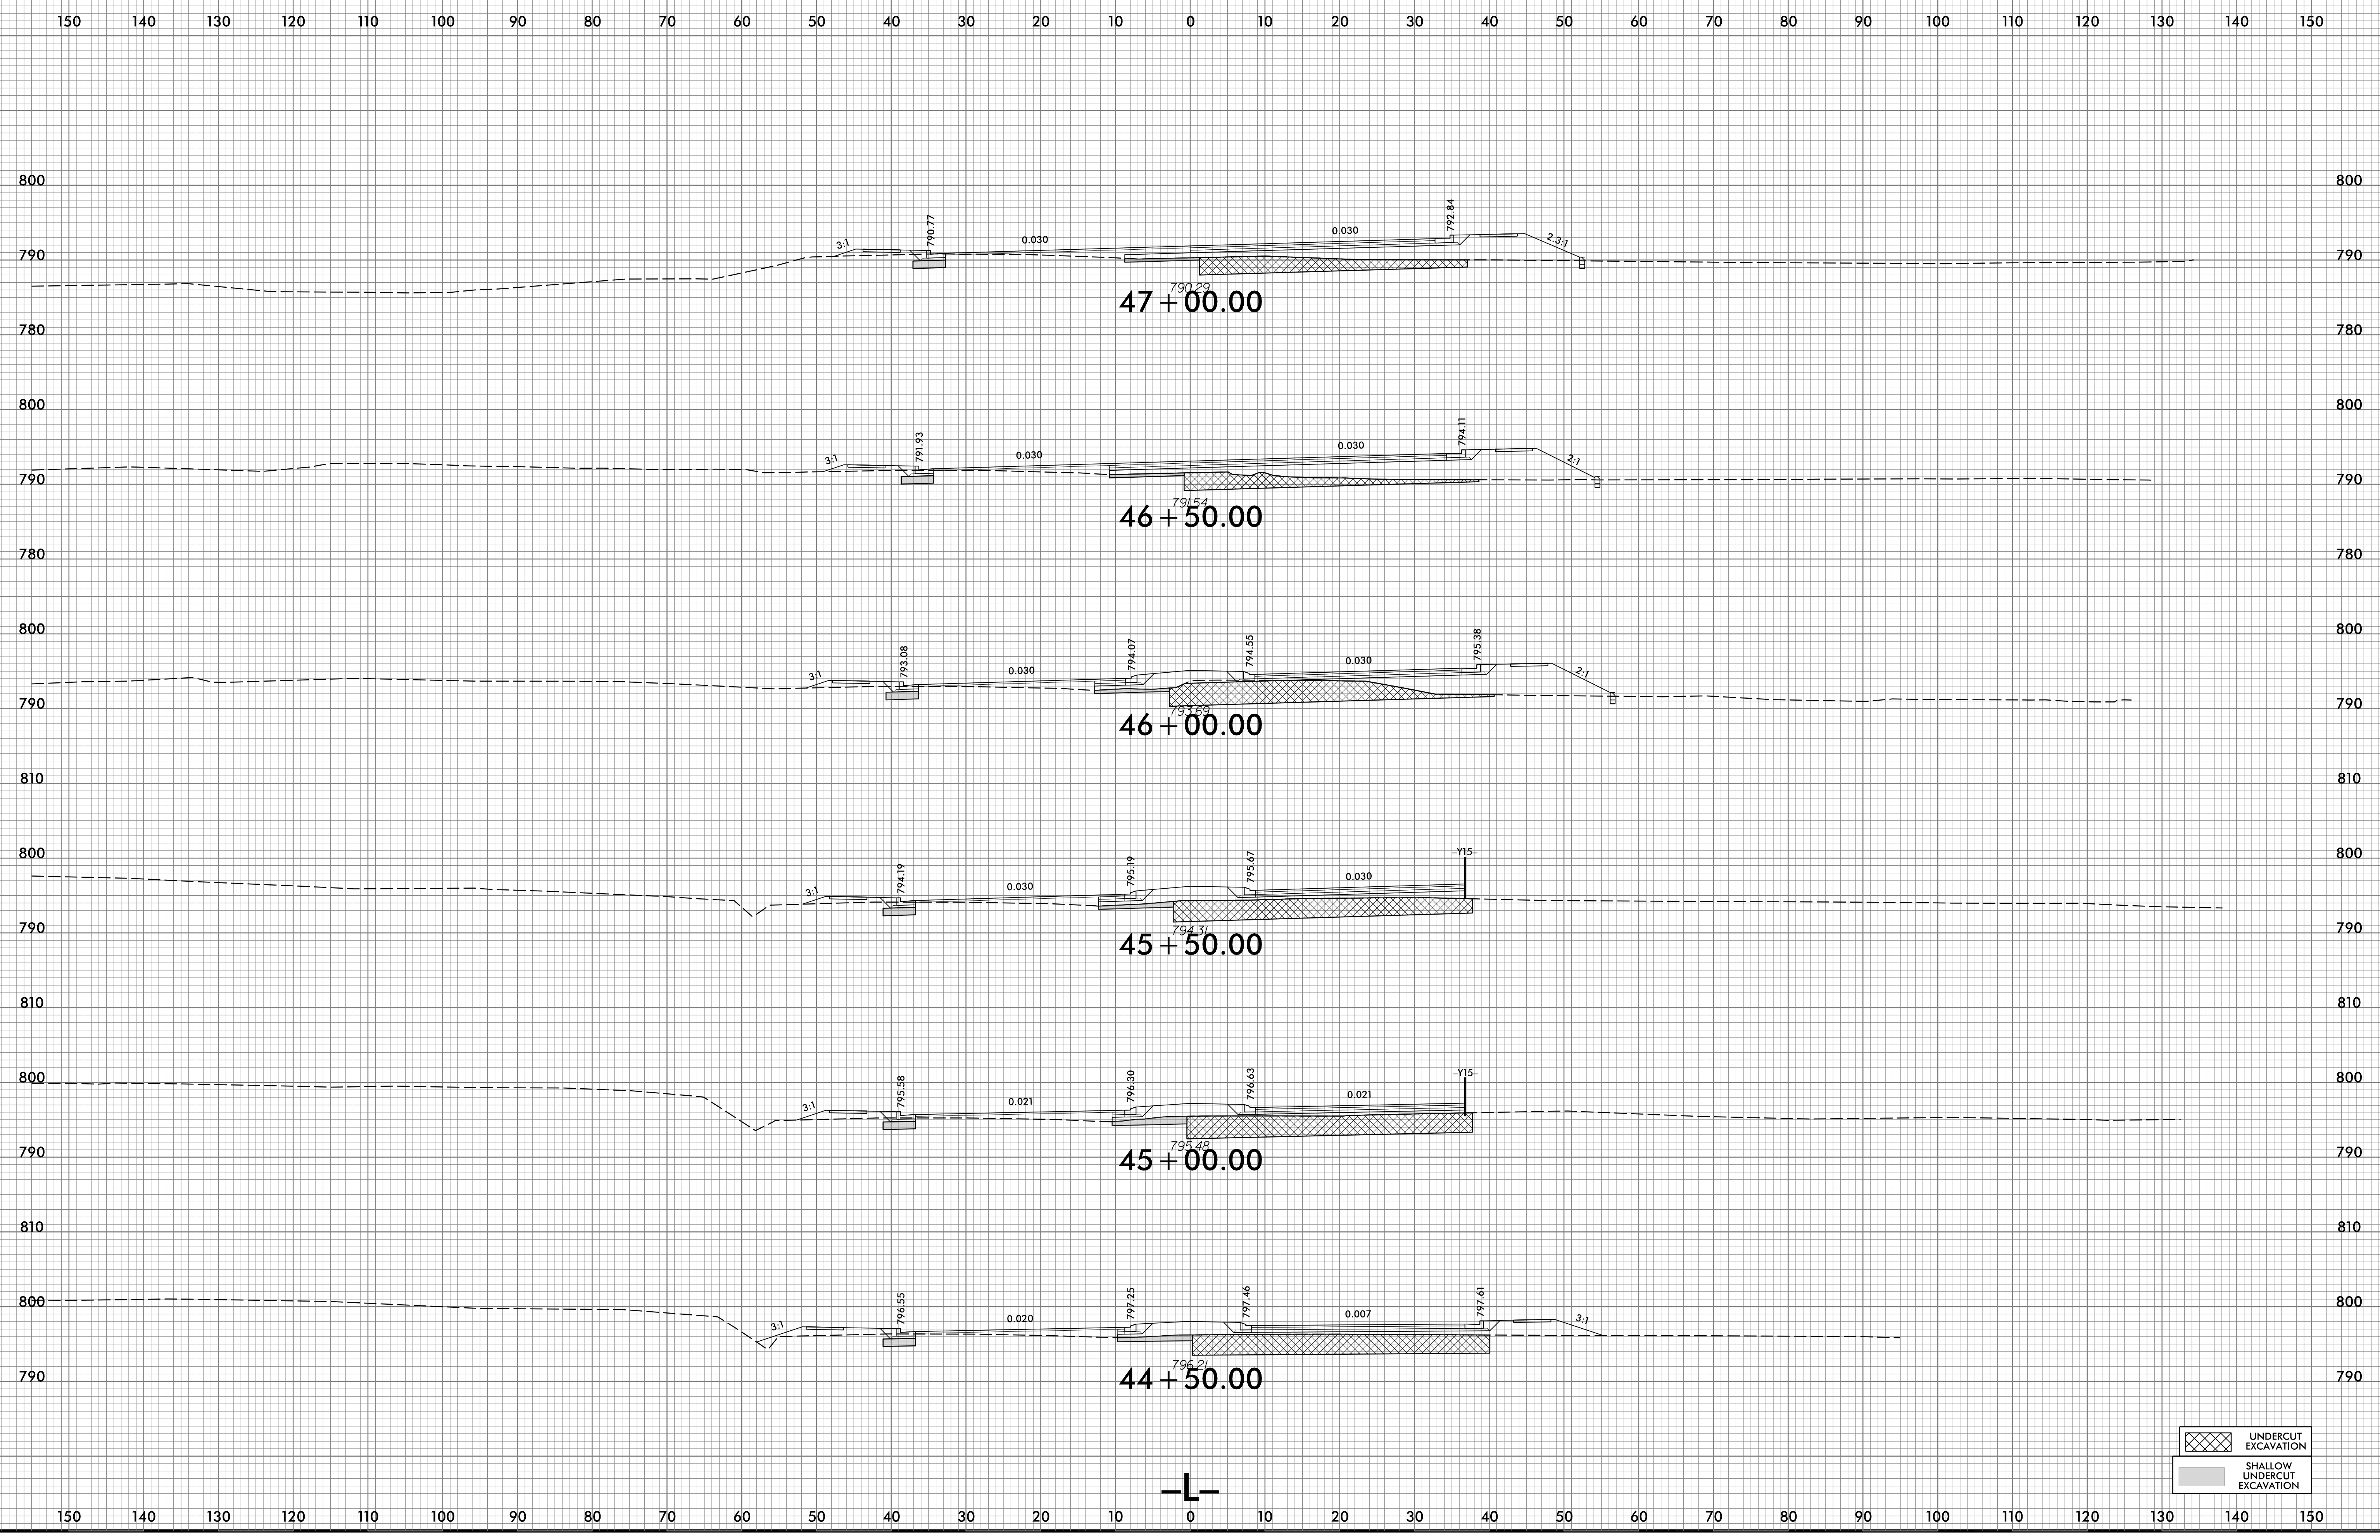


5/1/2024
\\scc\U-5757_Rdu_xpl.dgn
US:Rfidaer-dne

UNDERCUT EXCAVATION
 SHALLOW UNDERCUT EXCAVATION

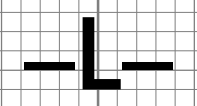


6/23/16

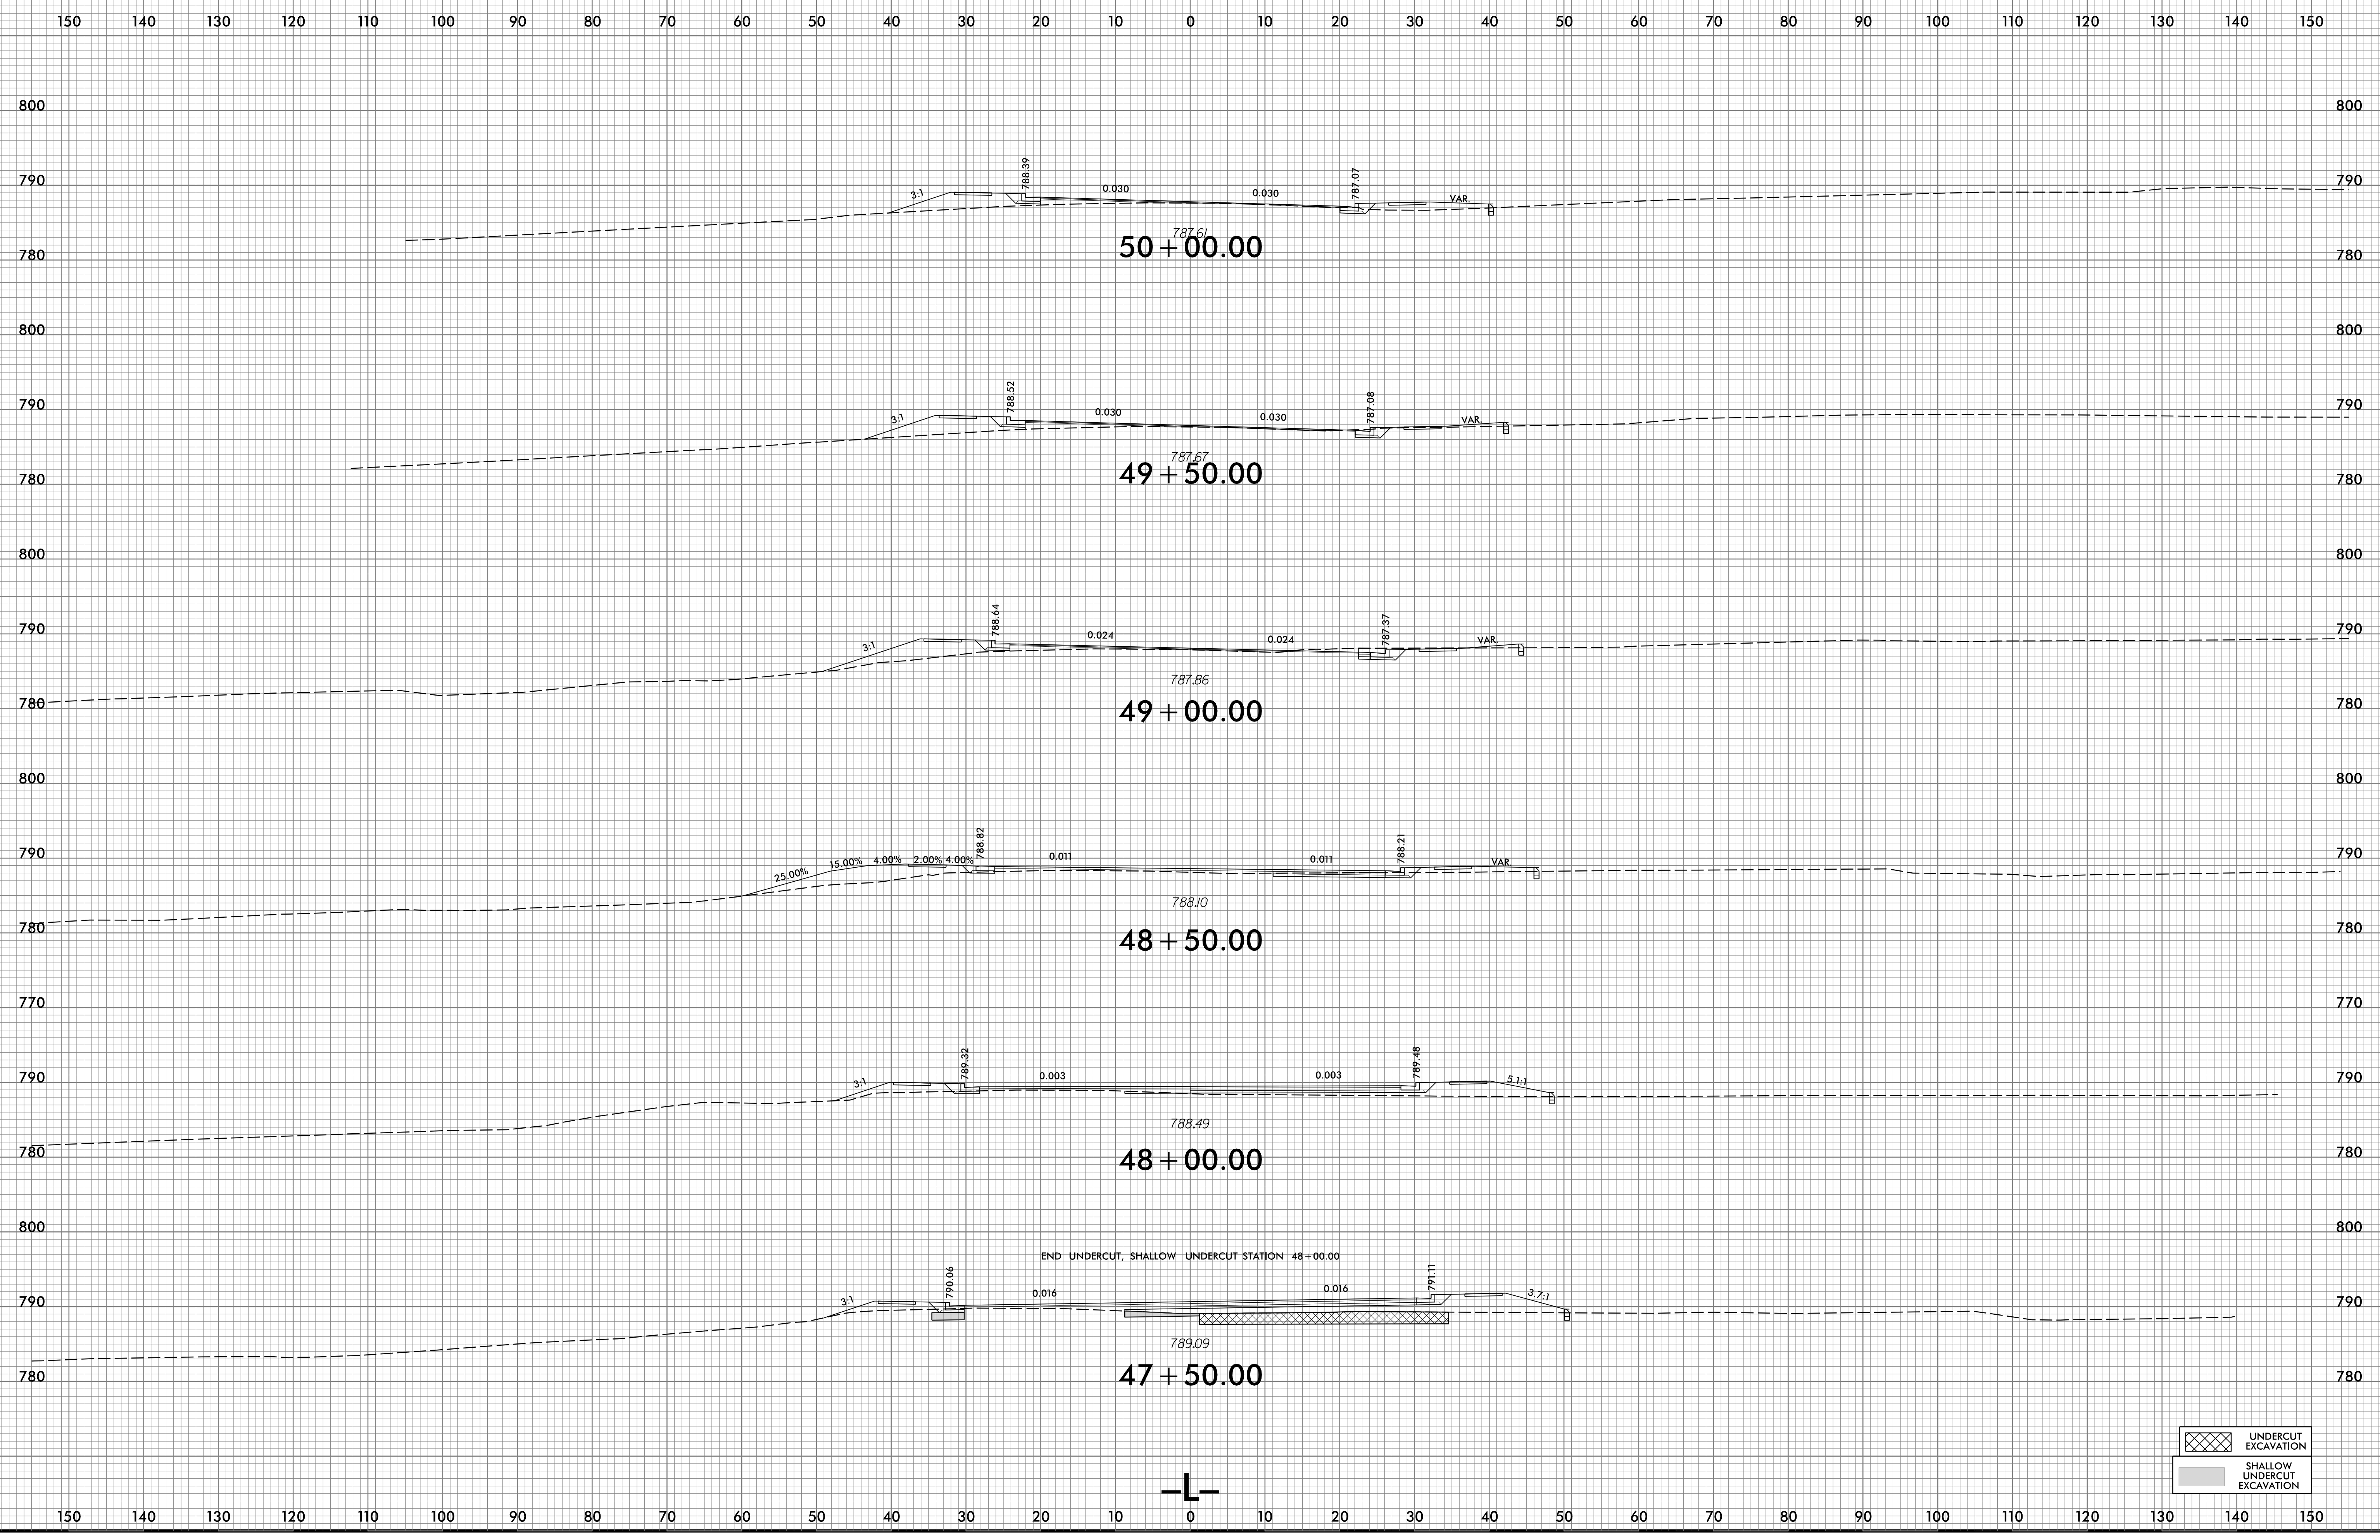


5/1/2024
\\SC\U-5757_Rdu_xpl.dgn
US:Ridaer-dne


150 140 130 120 110 100 90 80 70 60 50 40 30 20 10 0 10 20 30 40 50 60 70 80 90 100 110 120 130 140 150

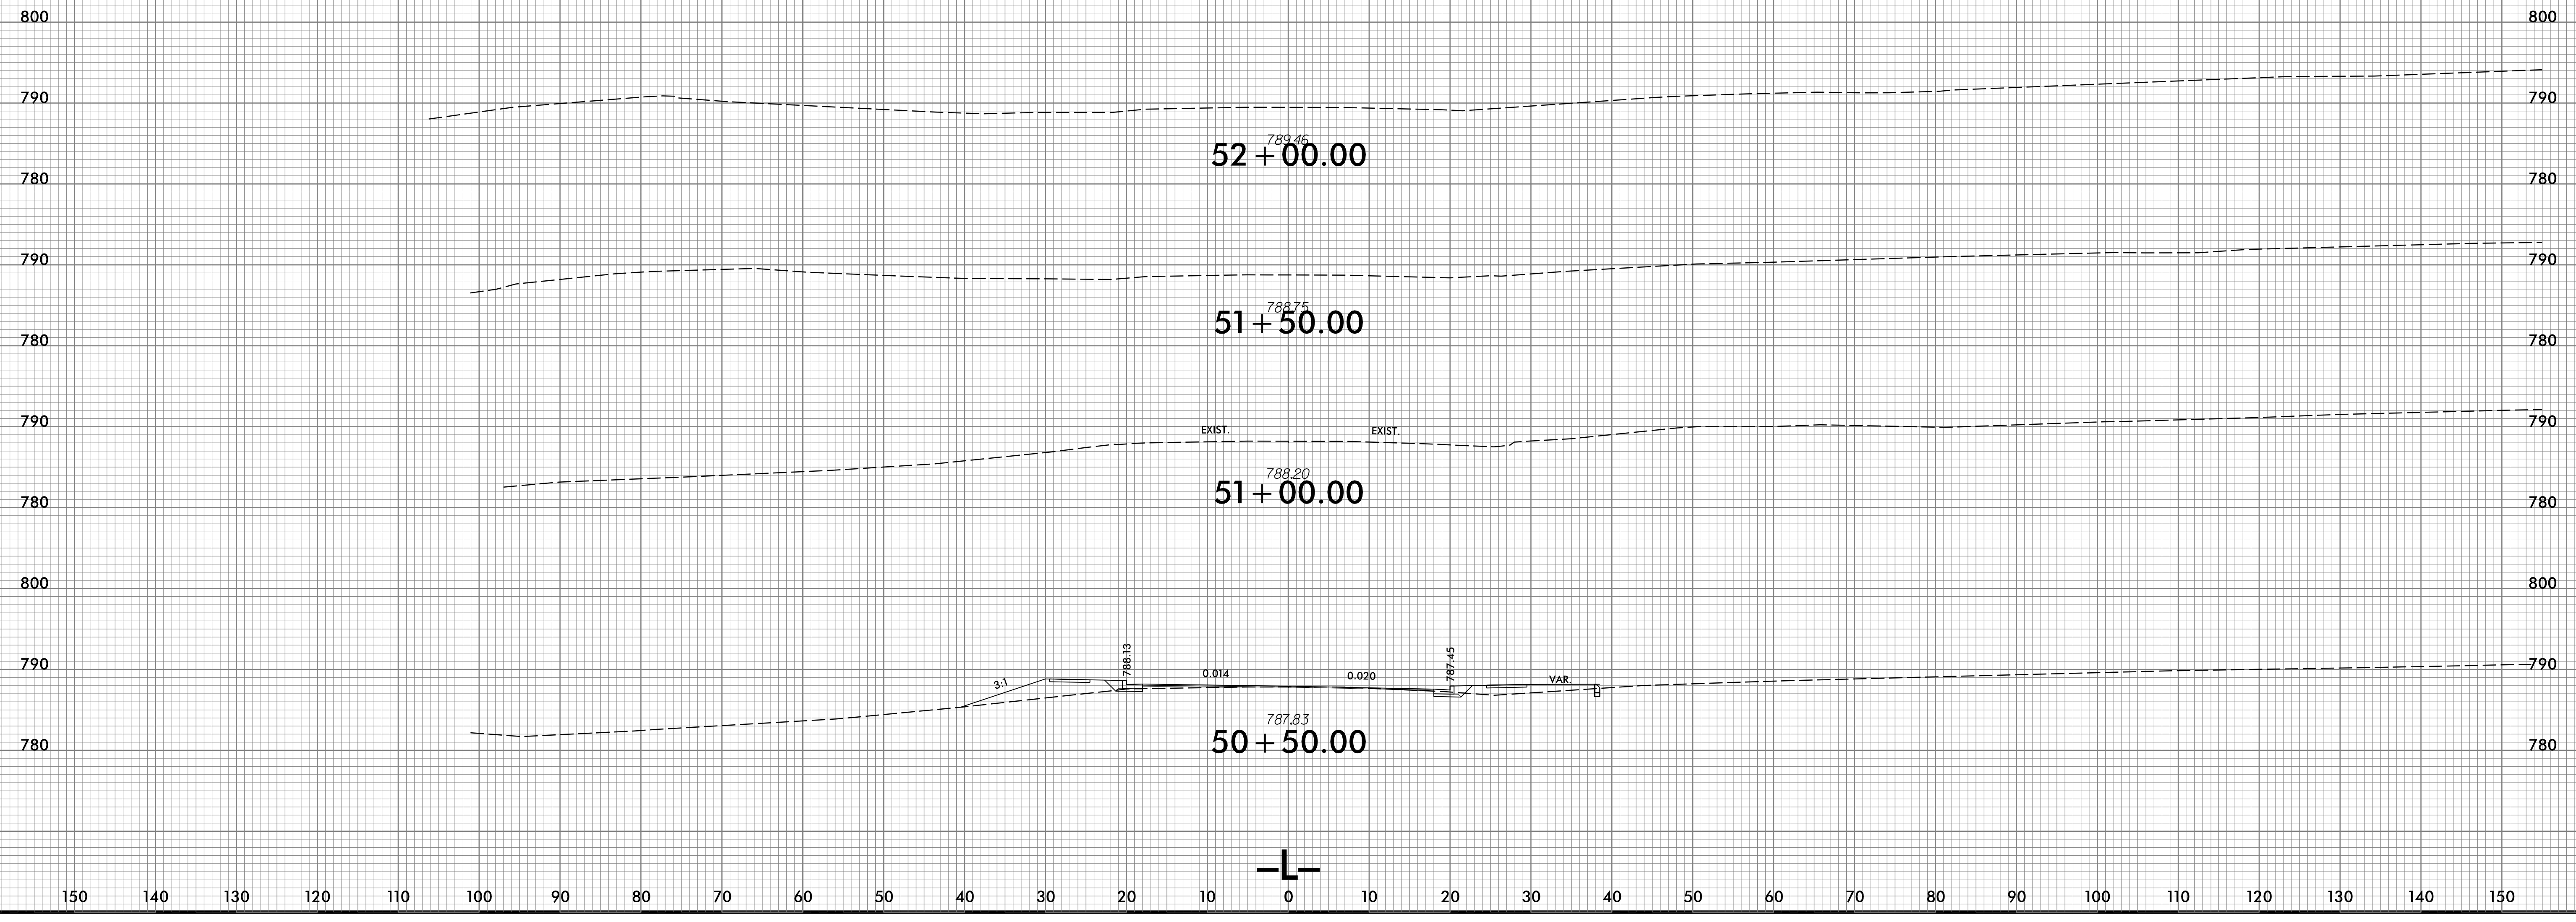

150 140 130 120 110 100 90 80 70 60 50 40 30 20 10 0 10 20 30 40 50 60 70 80 90 100 110 120 130 140 150

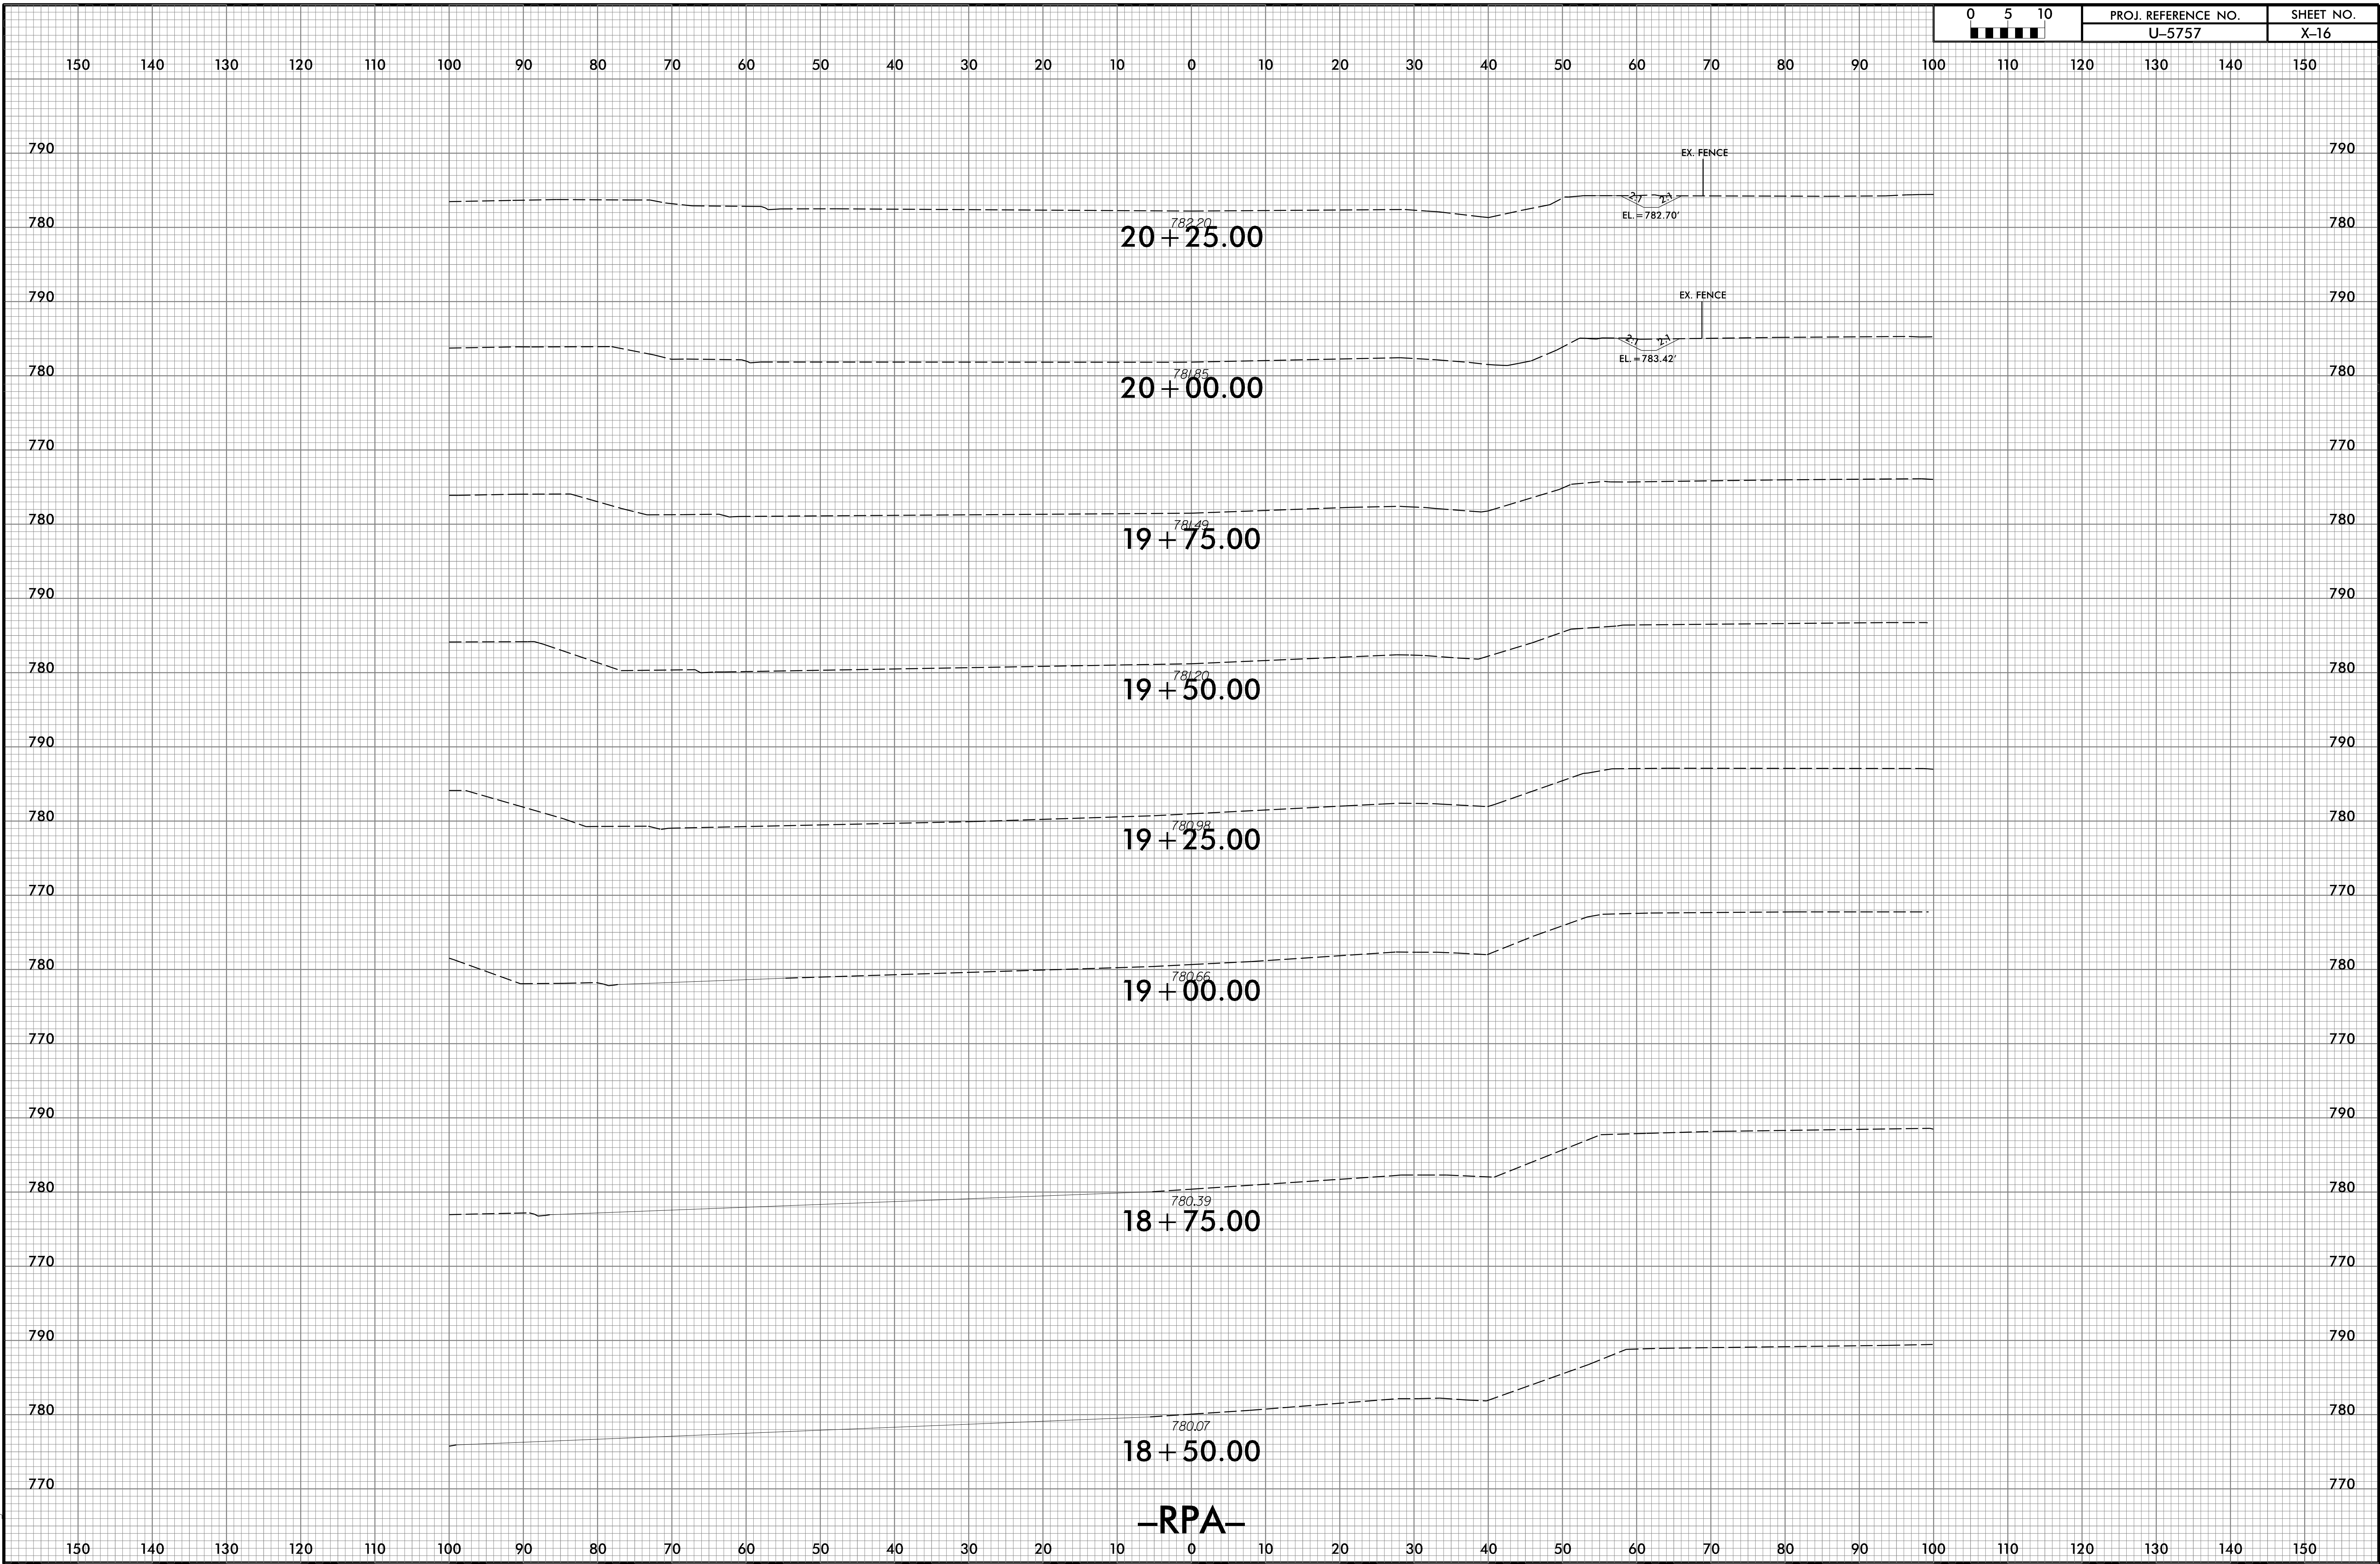

150 140 130 120 110 100 90 80 70 60 50 40 30 20 10 0 10 20 30 40 50 60 70 80 90 100 110 120 130 140 150

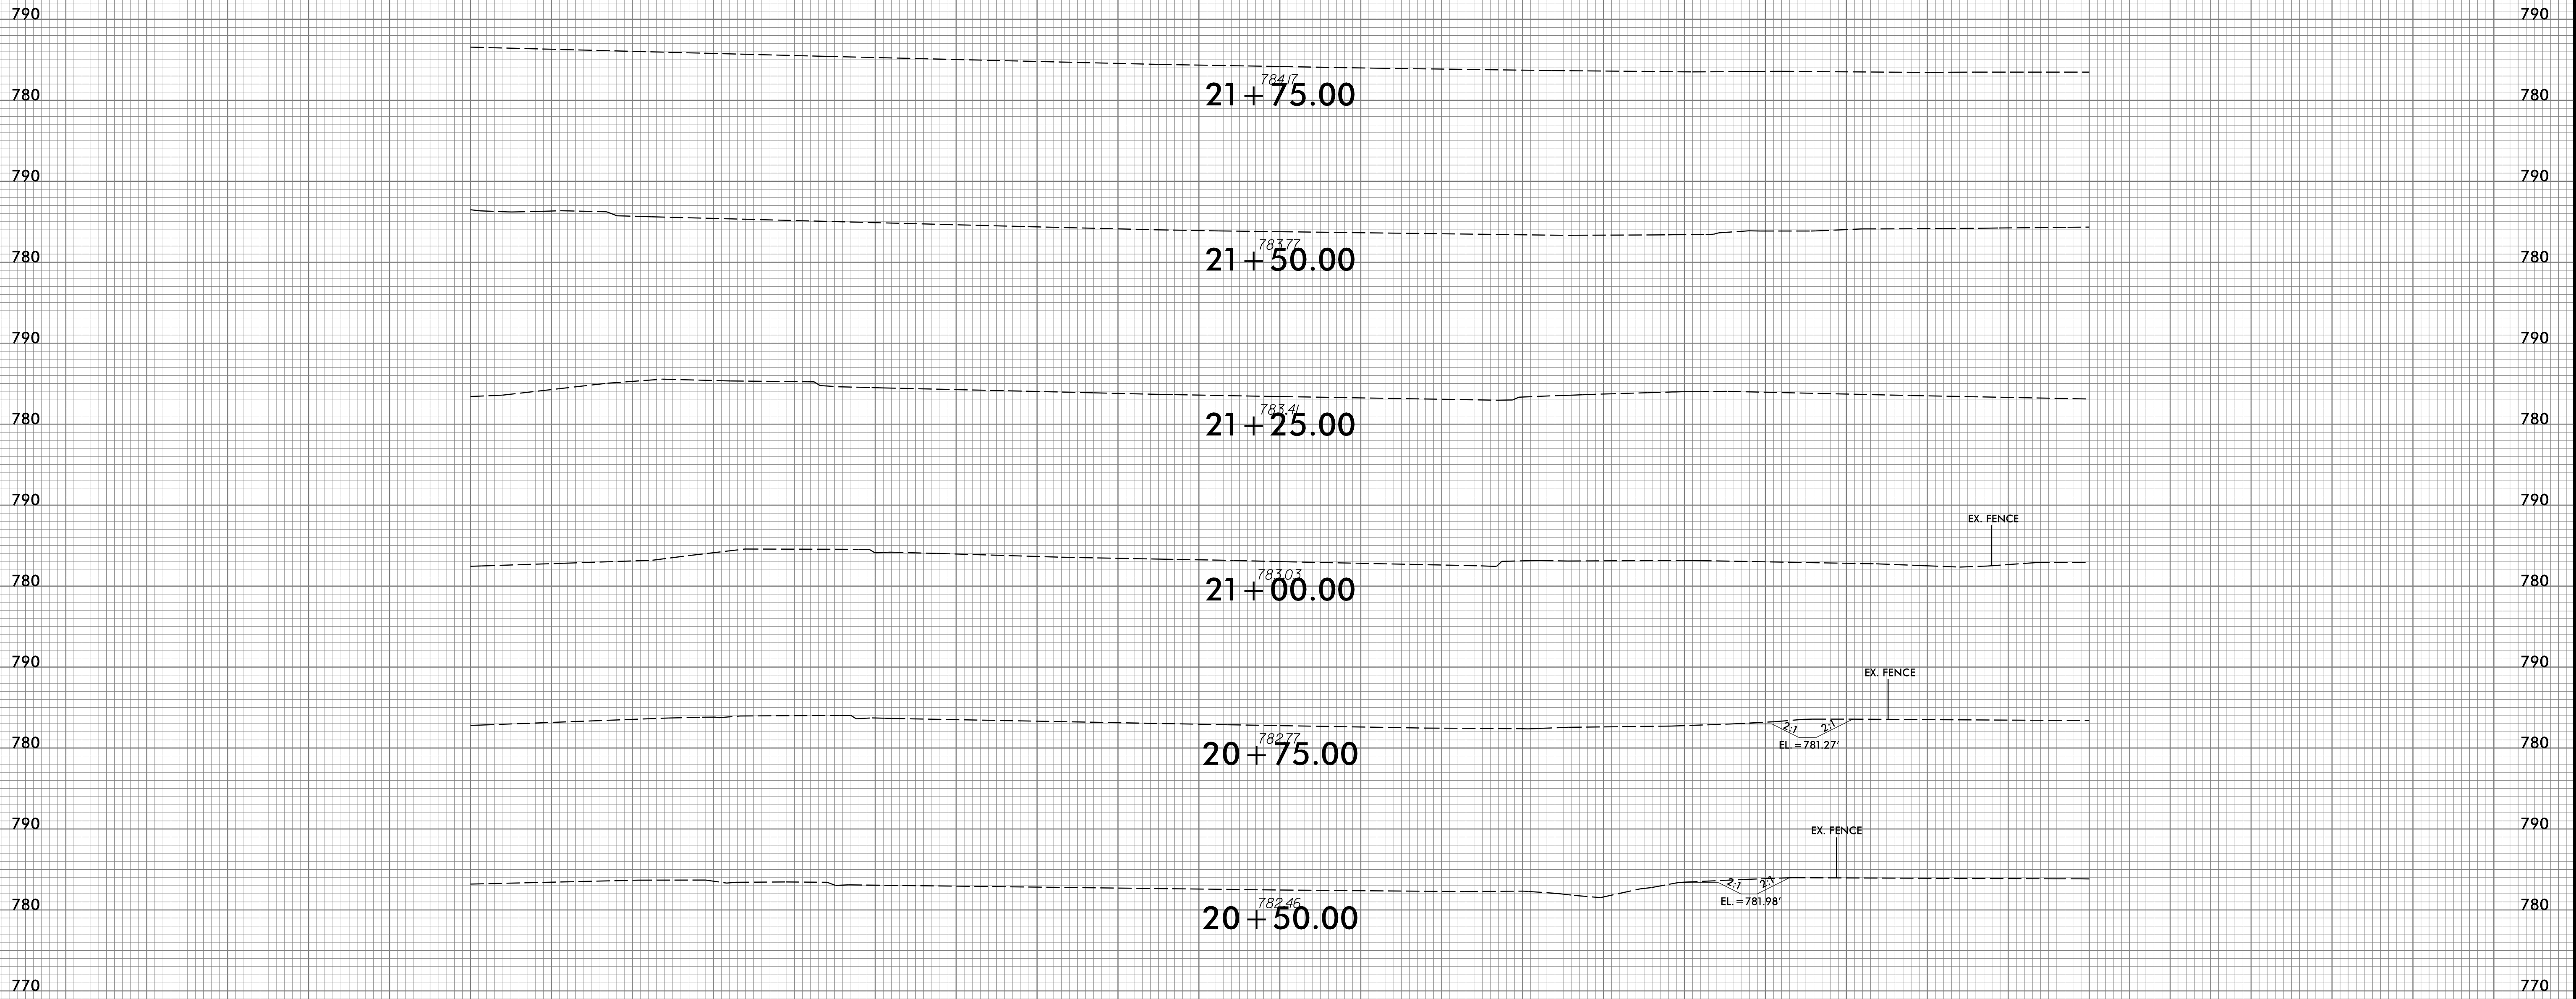


-RPA-

150 140 130 120 110 100 90 80 70 60 50 40 30 20 10 0 10 20 30 40 50 60 70 80 90 100 110 120 130 140 150


6/23/16

0 2.5 5	PROJ. REFERENCE NO.	SHEET NO.
	U-5757	X-18

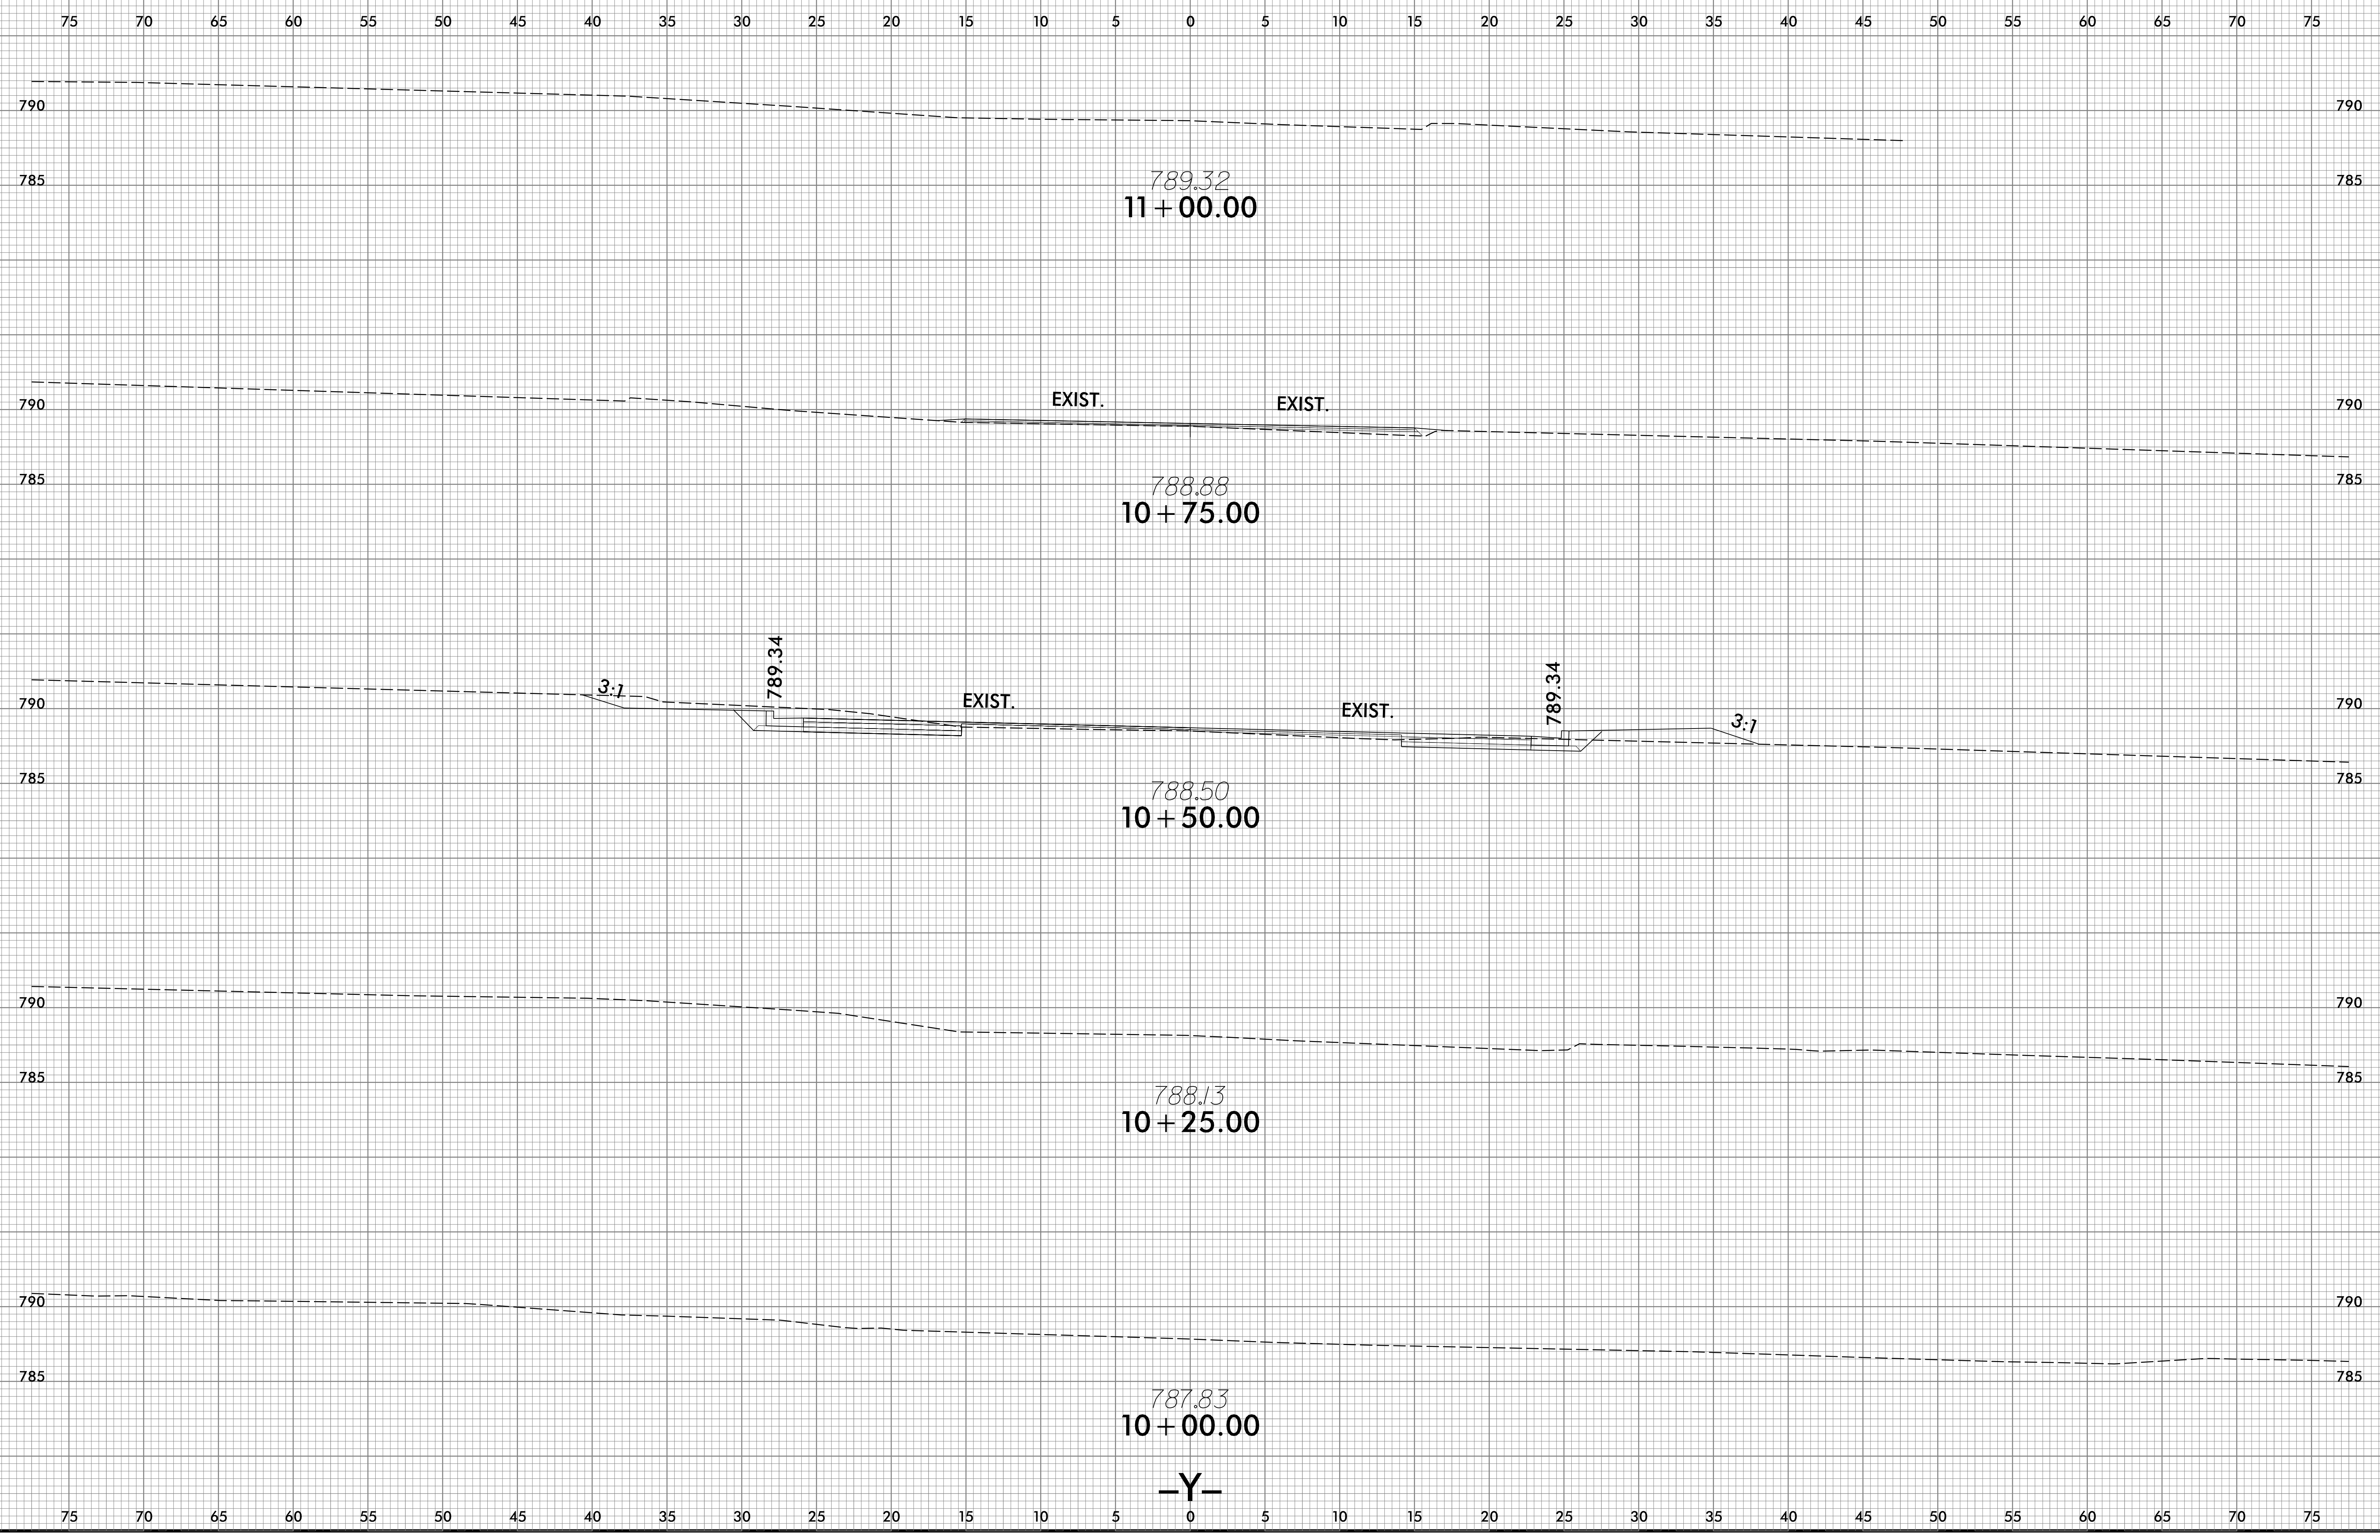

5/1/2024
\\SCU-5757-Rdu-xpl-Y.dgn
US:Ridaer-dne


75 70 65 60 55 50 45 40 35 30 25 20 15 10 5 0 5 10 15 20 25 30 35 40 45 50 55 60 65 70 75

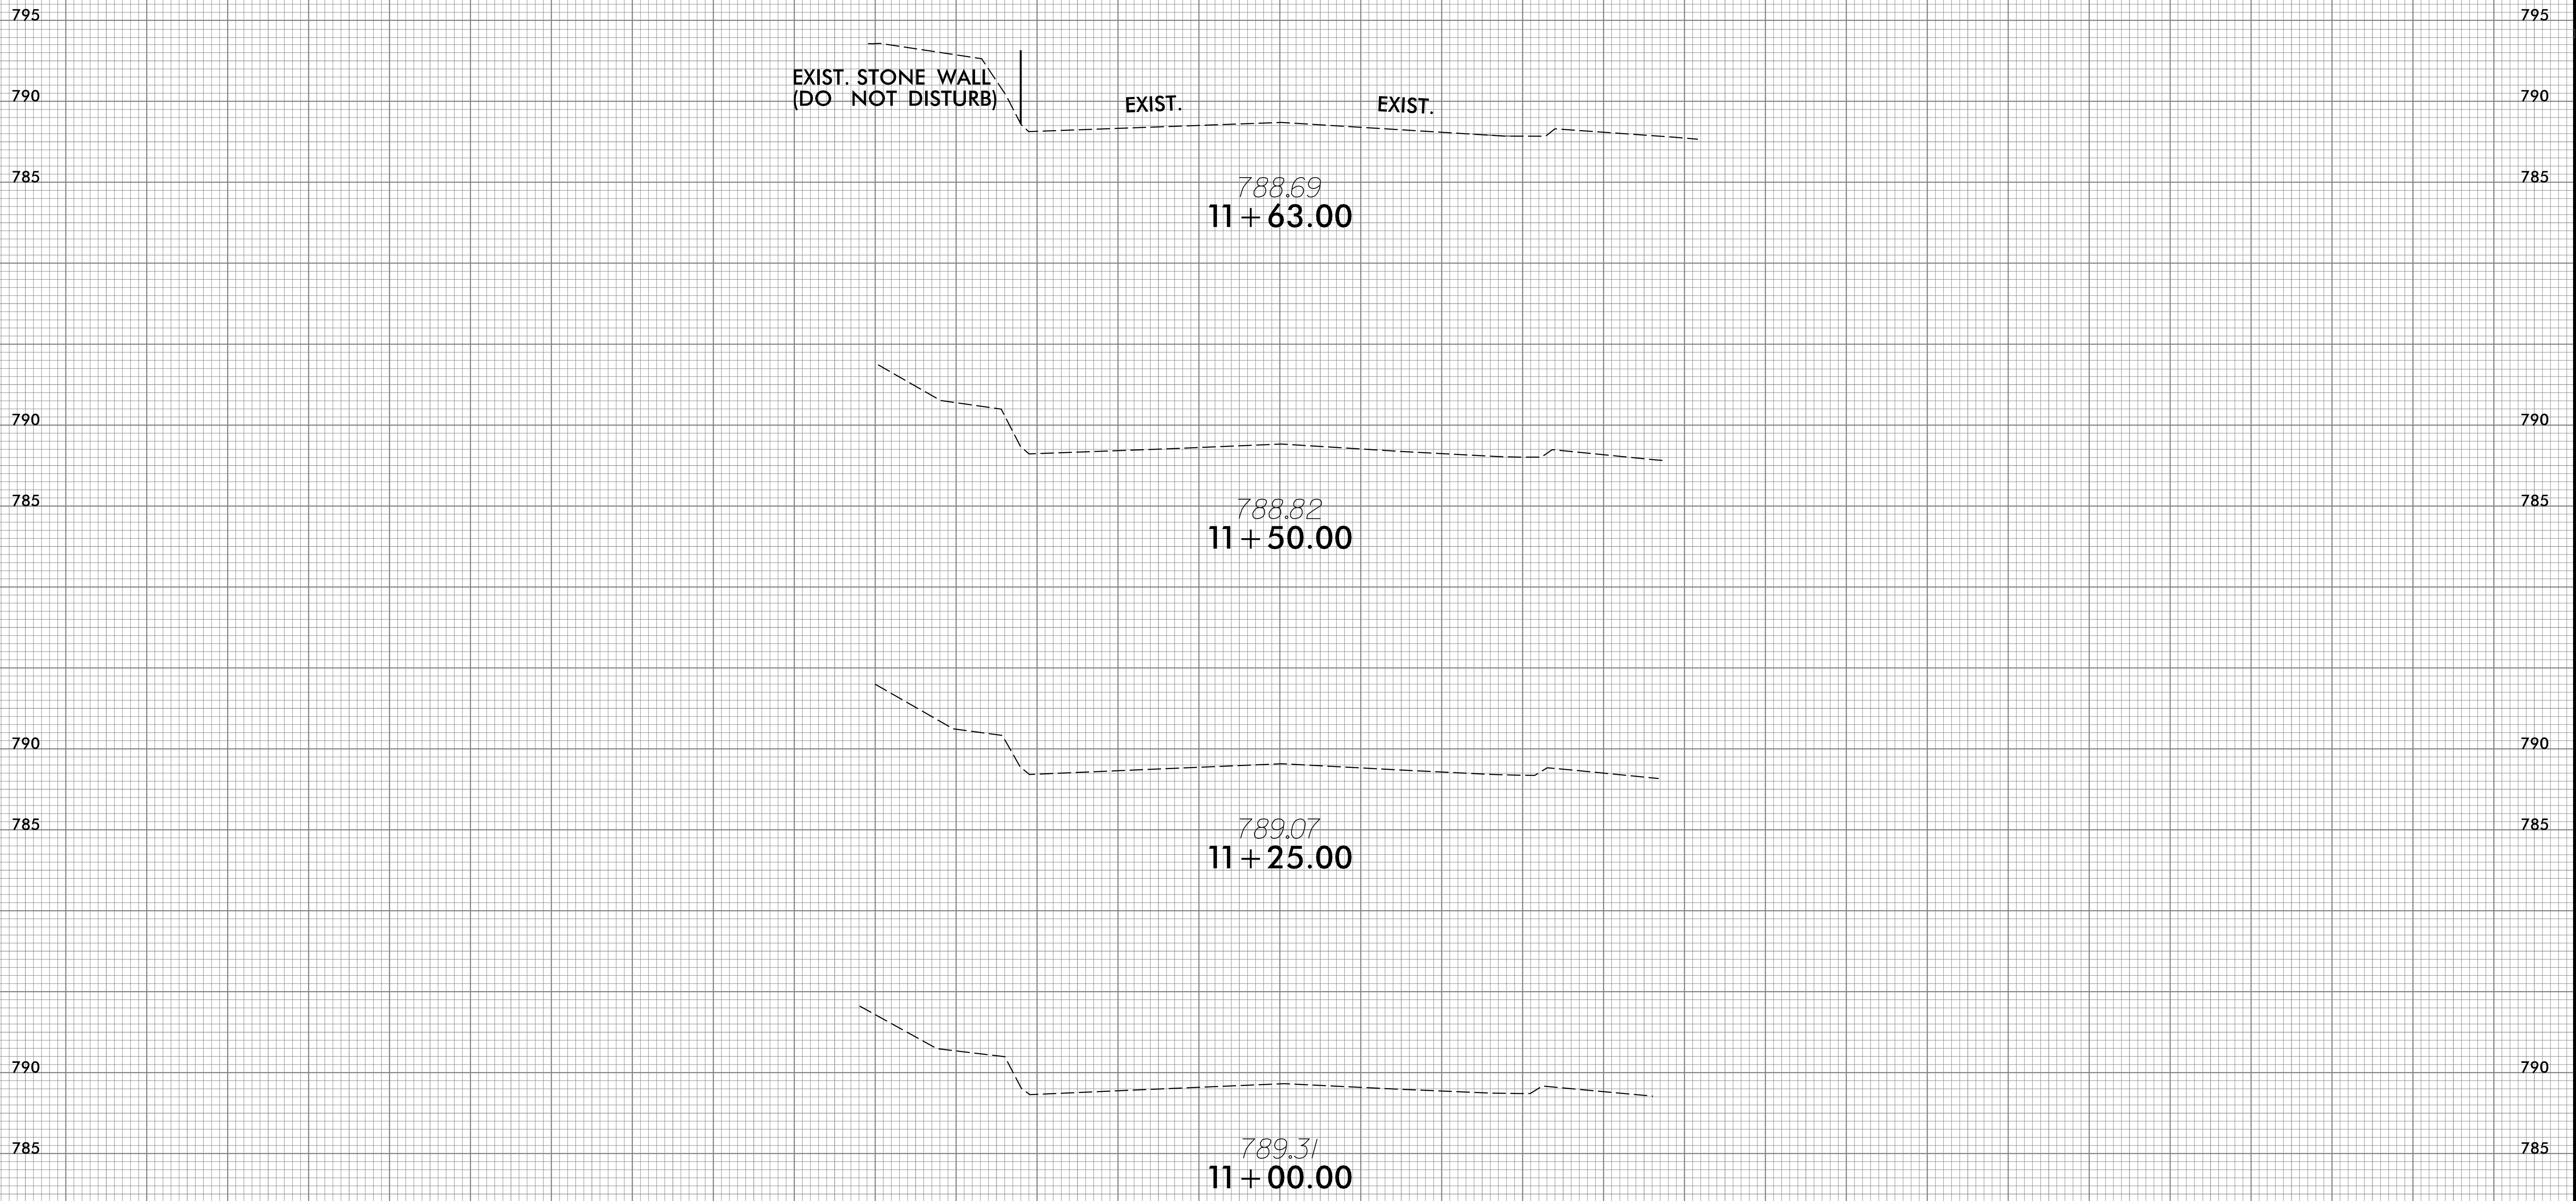

-Y2-

6/23/16

0 2.5 5	PROJ. REFERENCE NO.	SHEET NO.
	U-5757	X-20

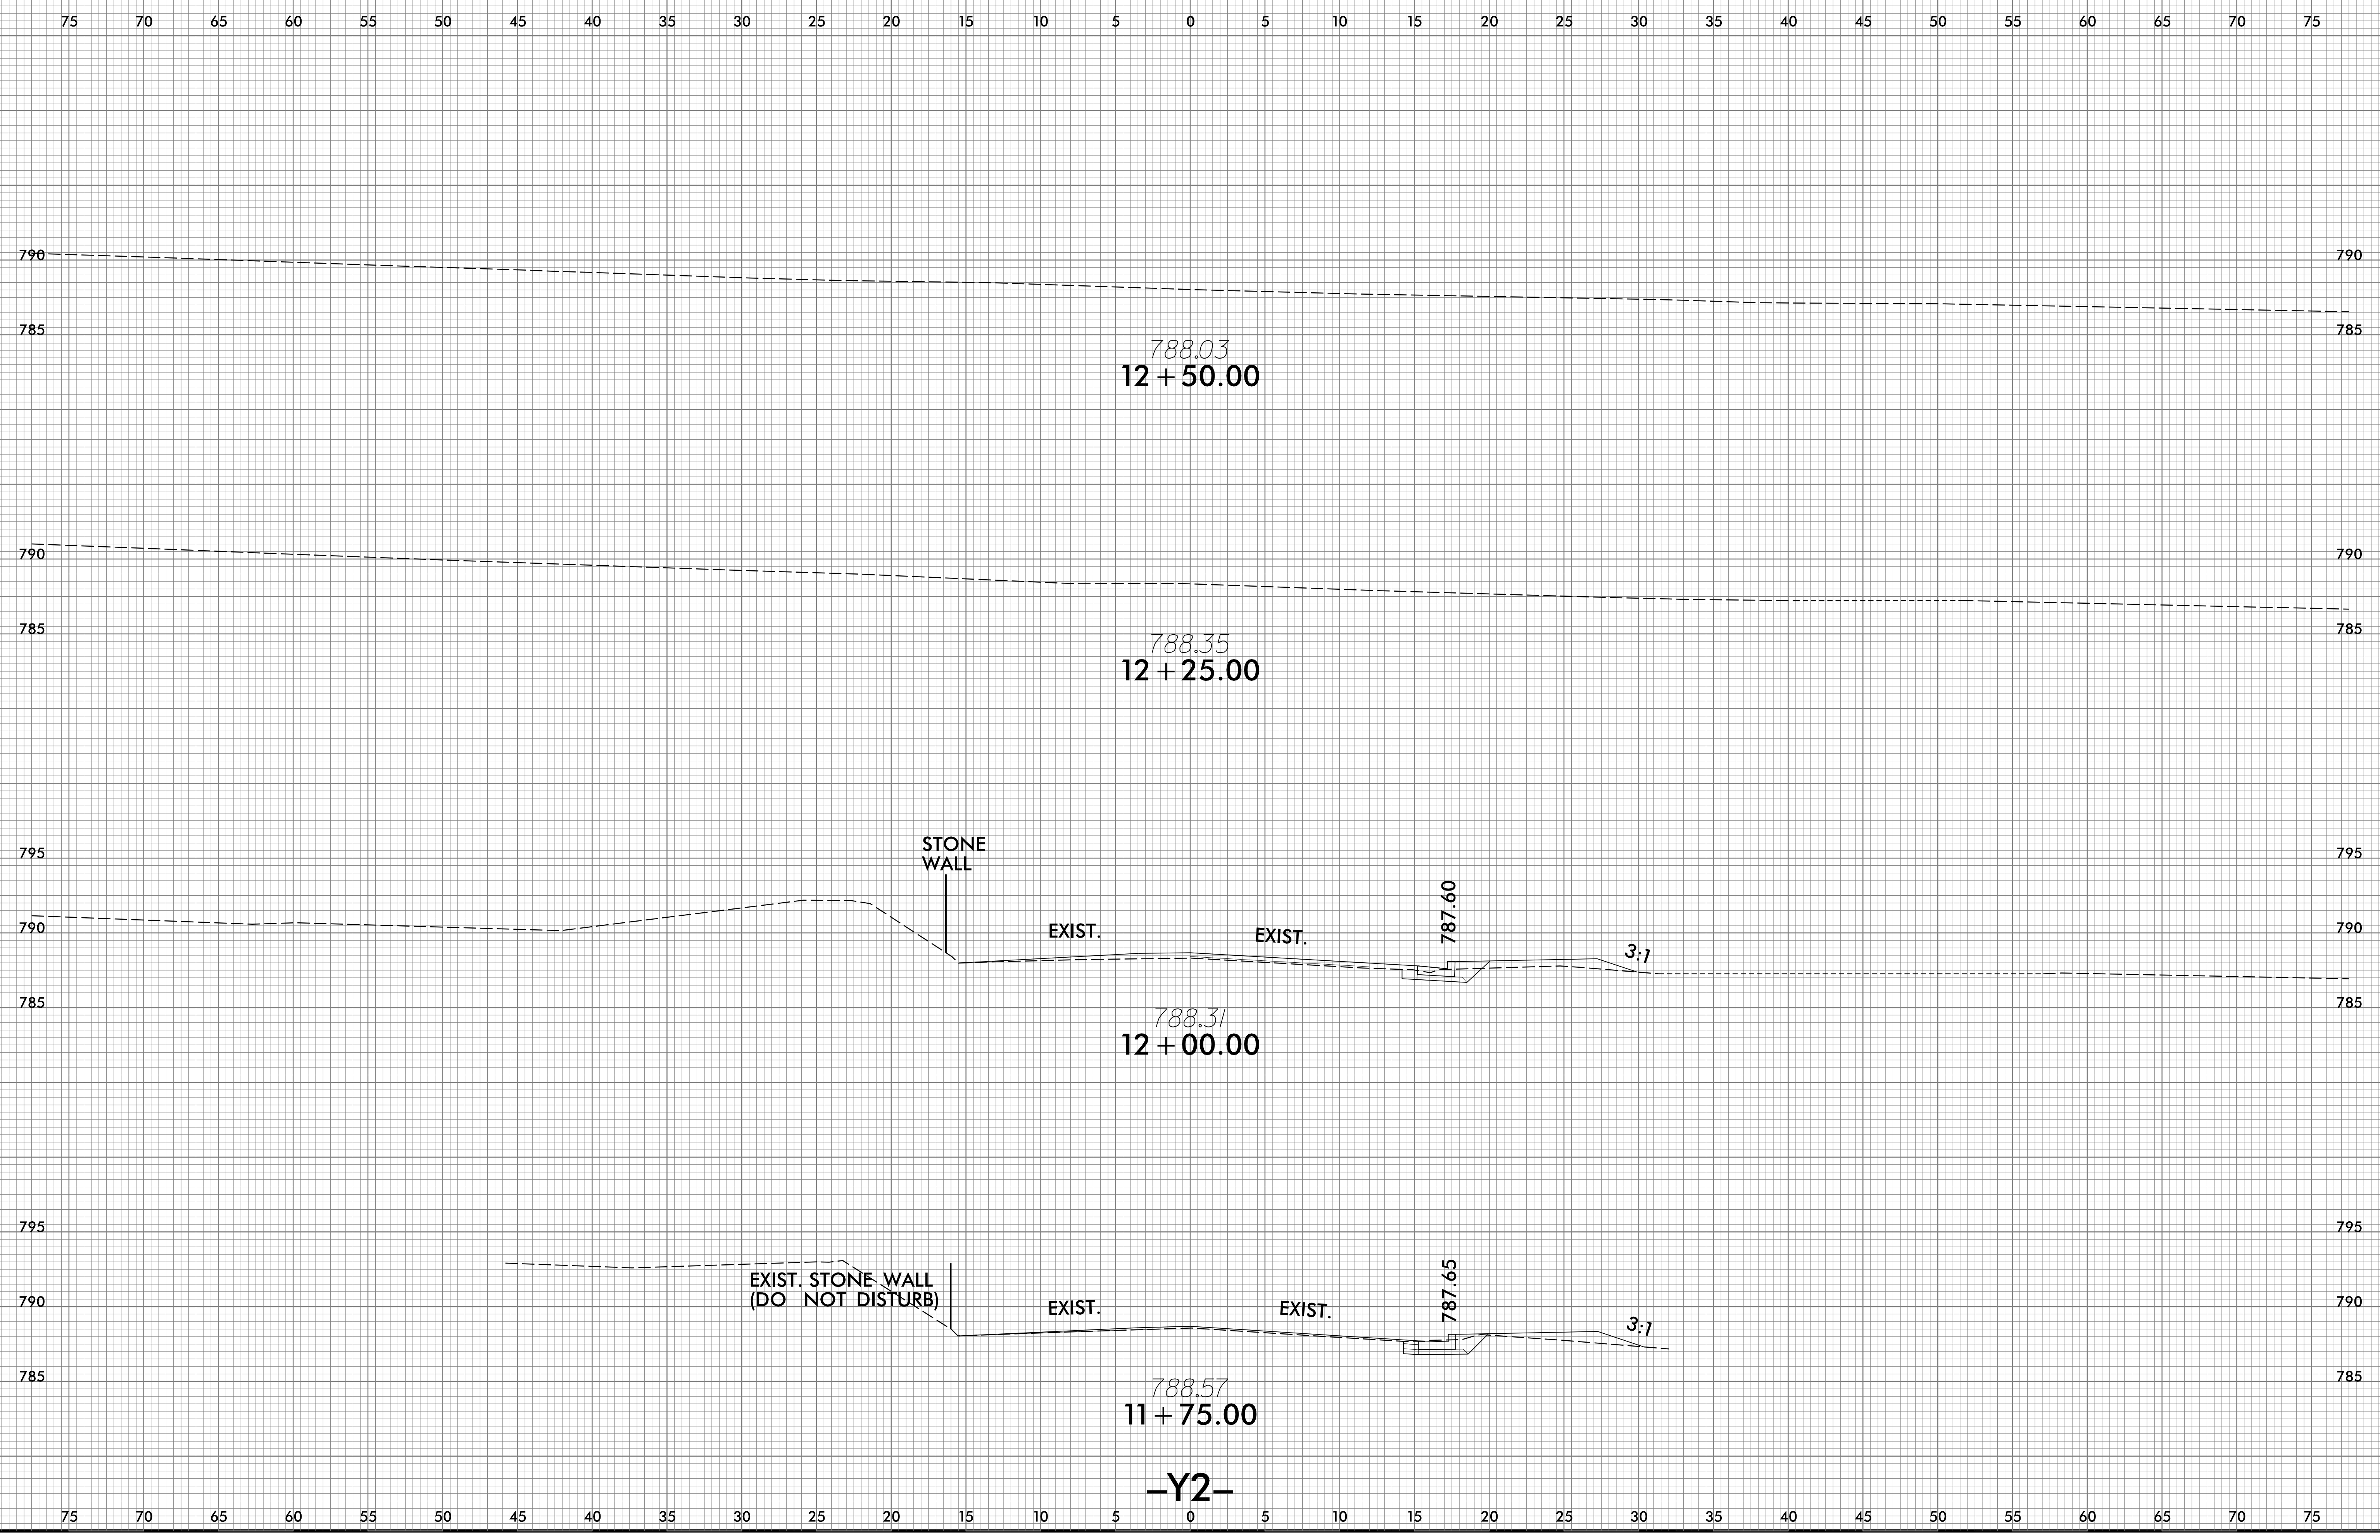


5/1/2024
\\sco\U-5757_Rdu_xpl_Y2.dgn
U58F1daa-dne

-Y2-

6/23/16

0 2.5 5	PROJ. REFERENCE NO.	SHEET NO.
	U-5757	X-21

75 70 65 60 55 50 45 40 35 30 25 20 15 10 5 0 5 10 15 20 25 30 35 40 45 50 55 60 65 70 75

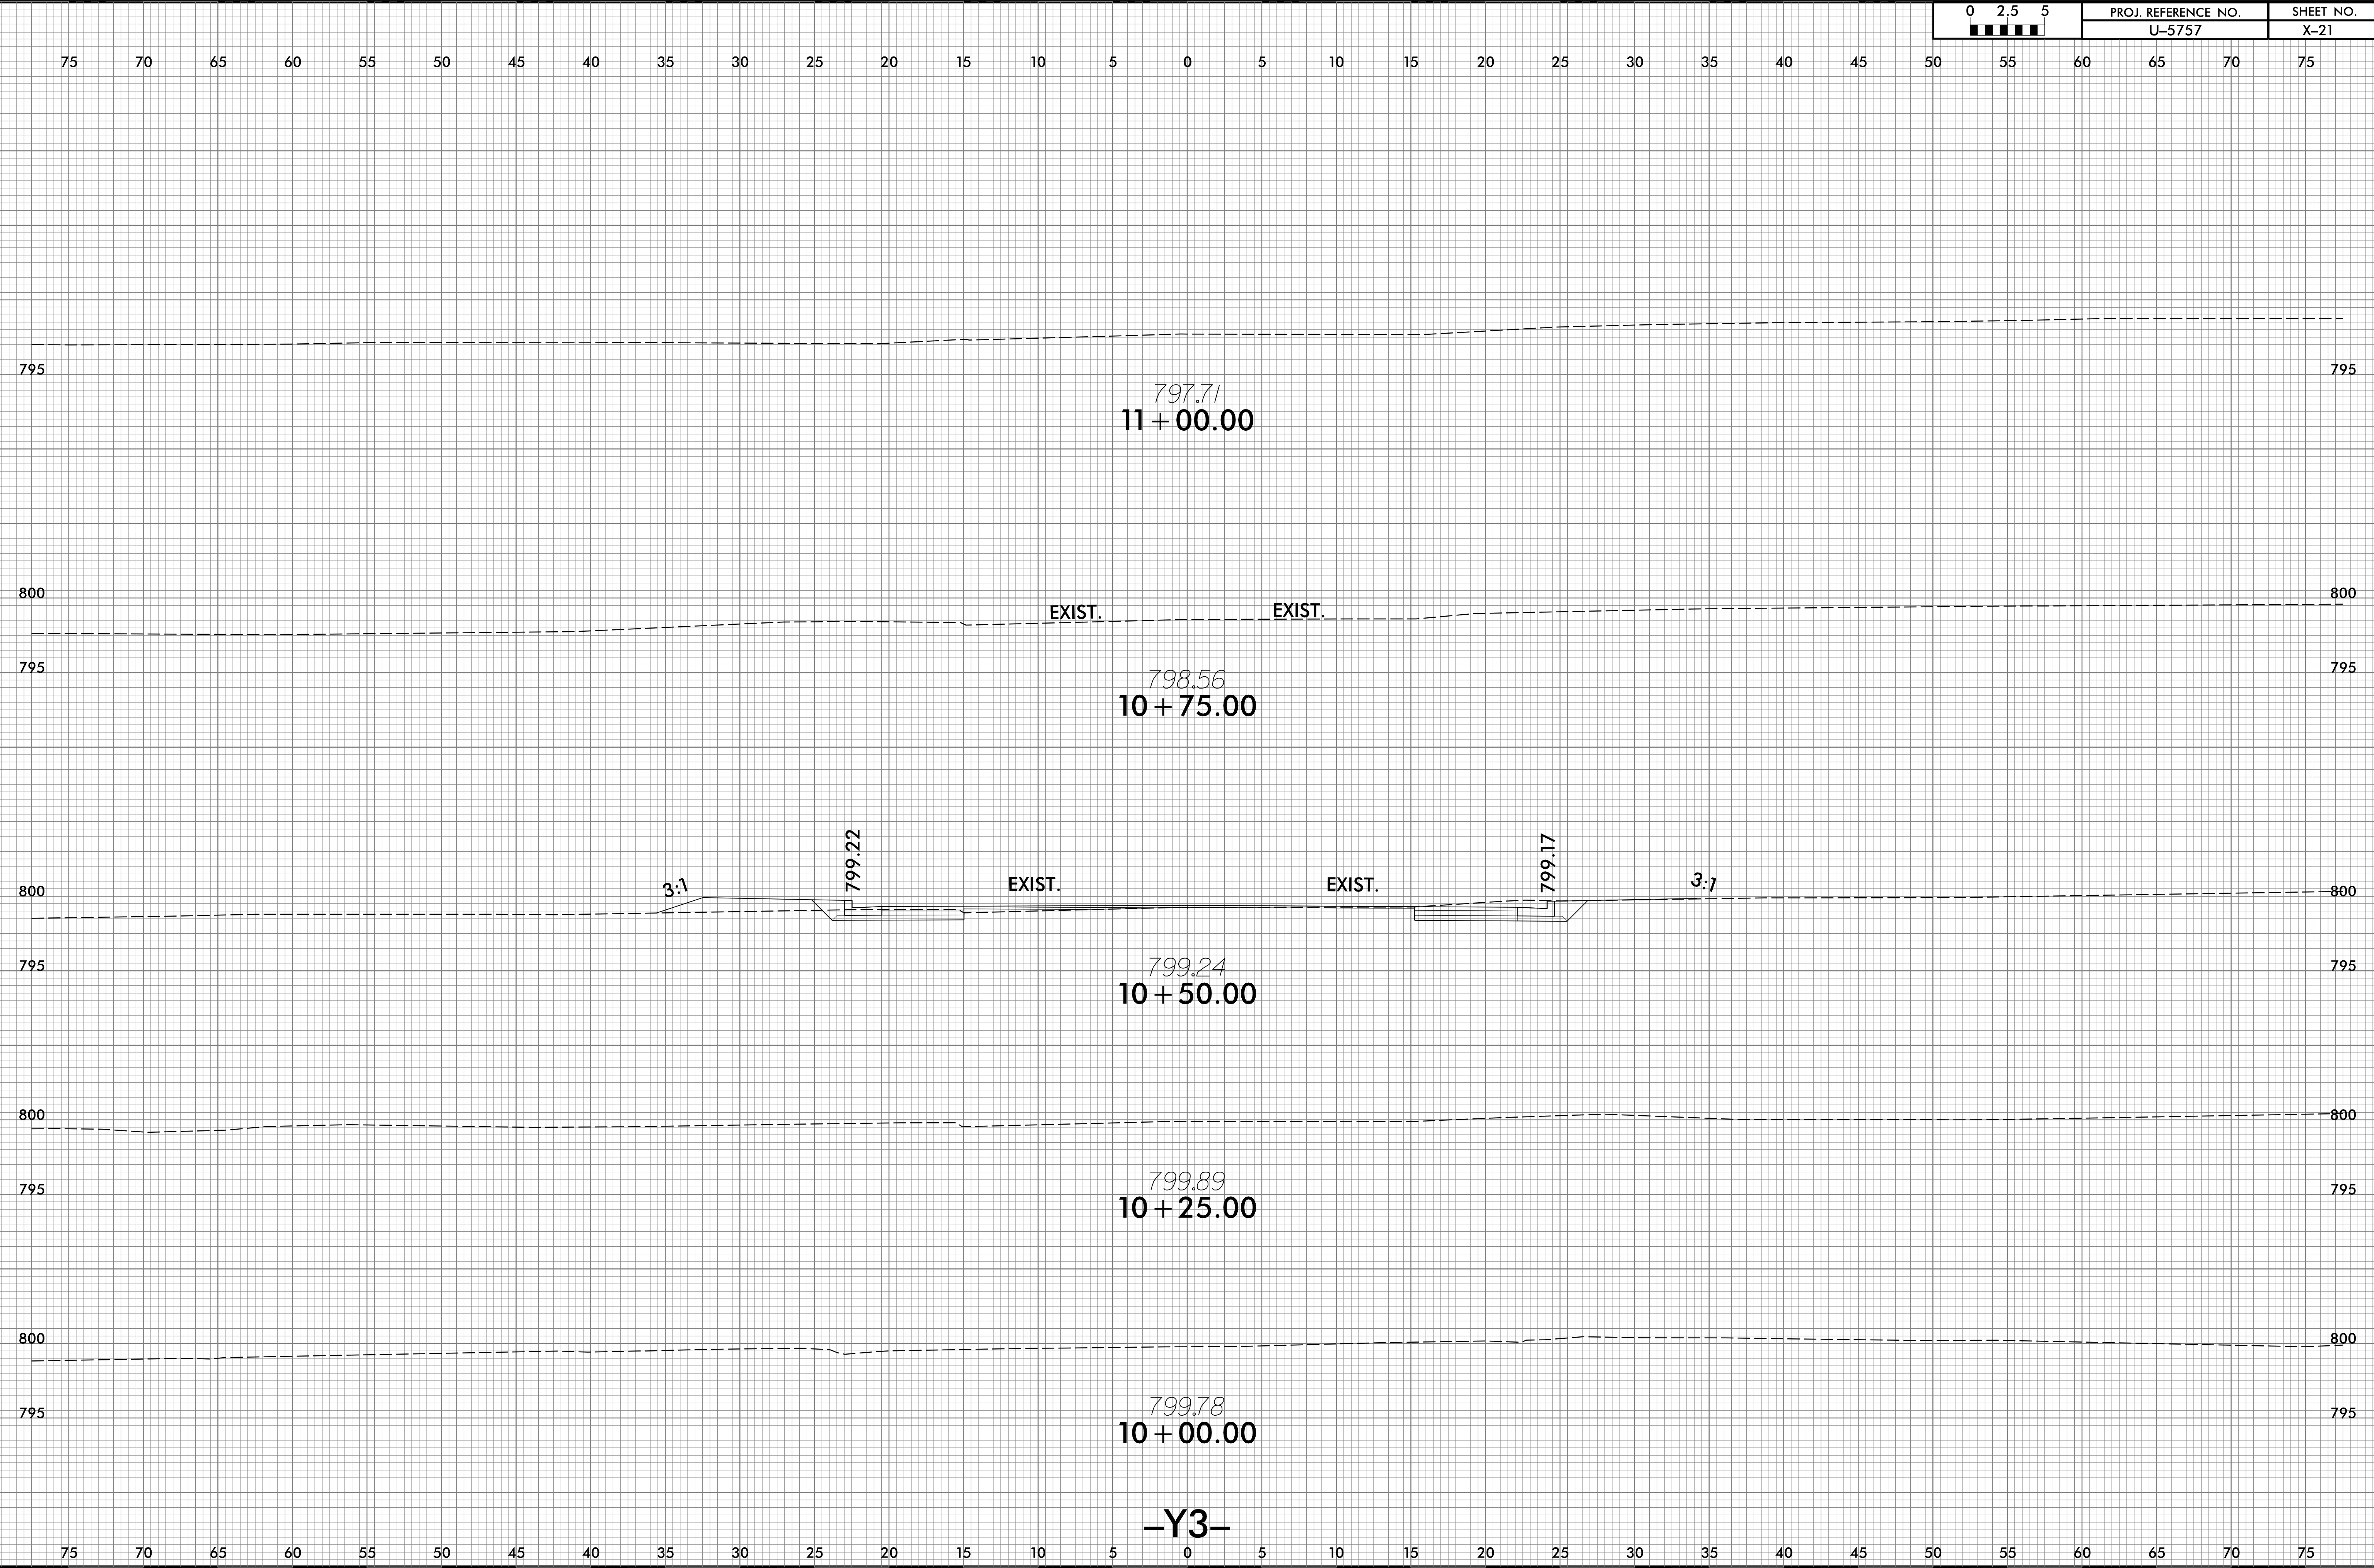

797.71
11 + 00.00

798.56
10 + 75.00

799.24
10 + 50.00

799.89
10 + 25.00


799.78
10 + 00.00

-Y3-

5/1/2024
\\scc\j-5757_Rdu_xpl_Y3.dgn
U:\5757\rdm

6/23/16

0 2.5 5	PROJ. REFERENCE NO.	SHEET NO.
	U-5757	X-22

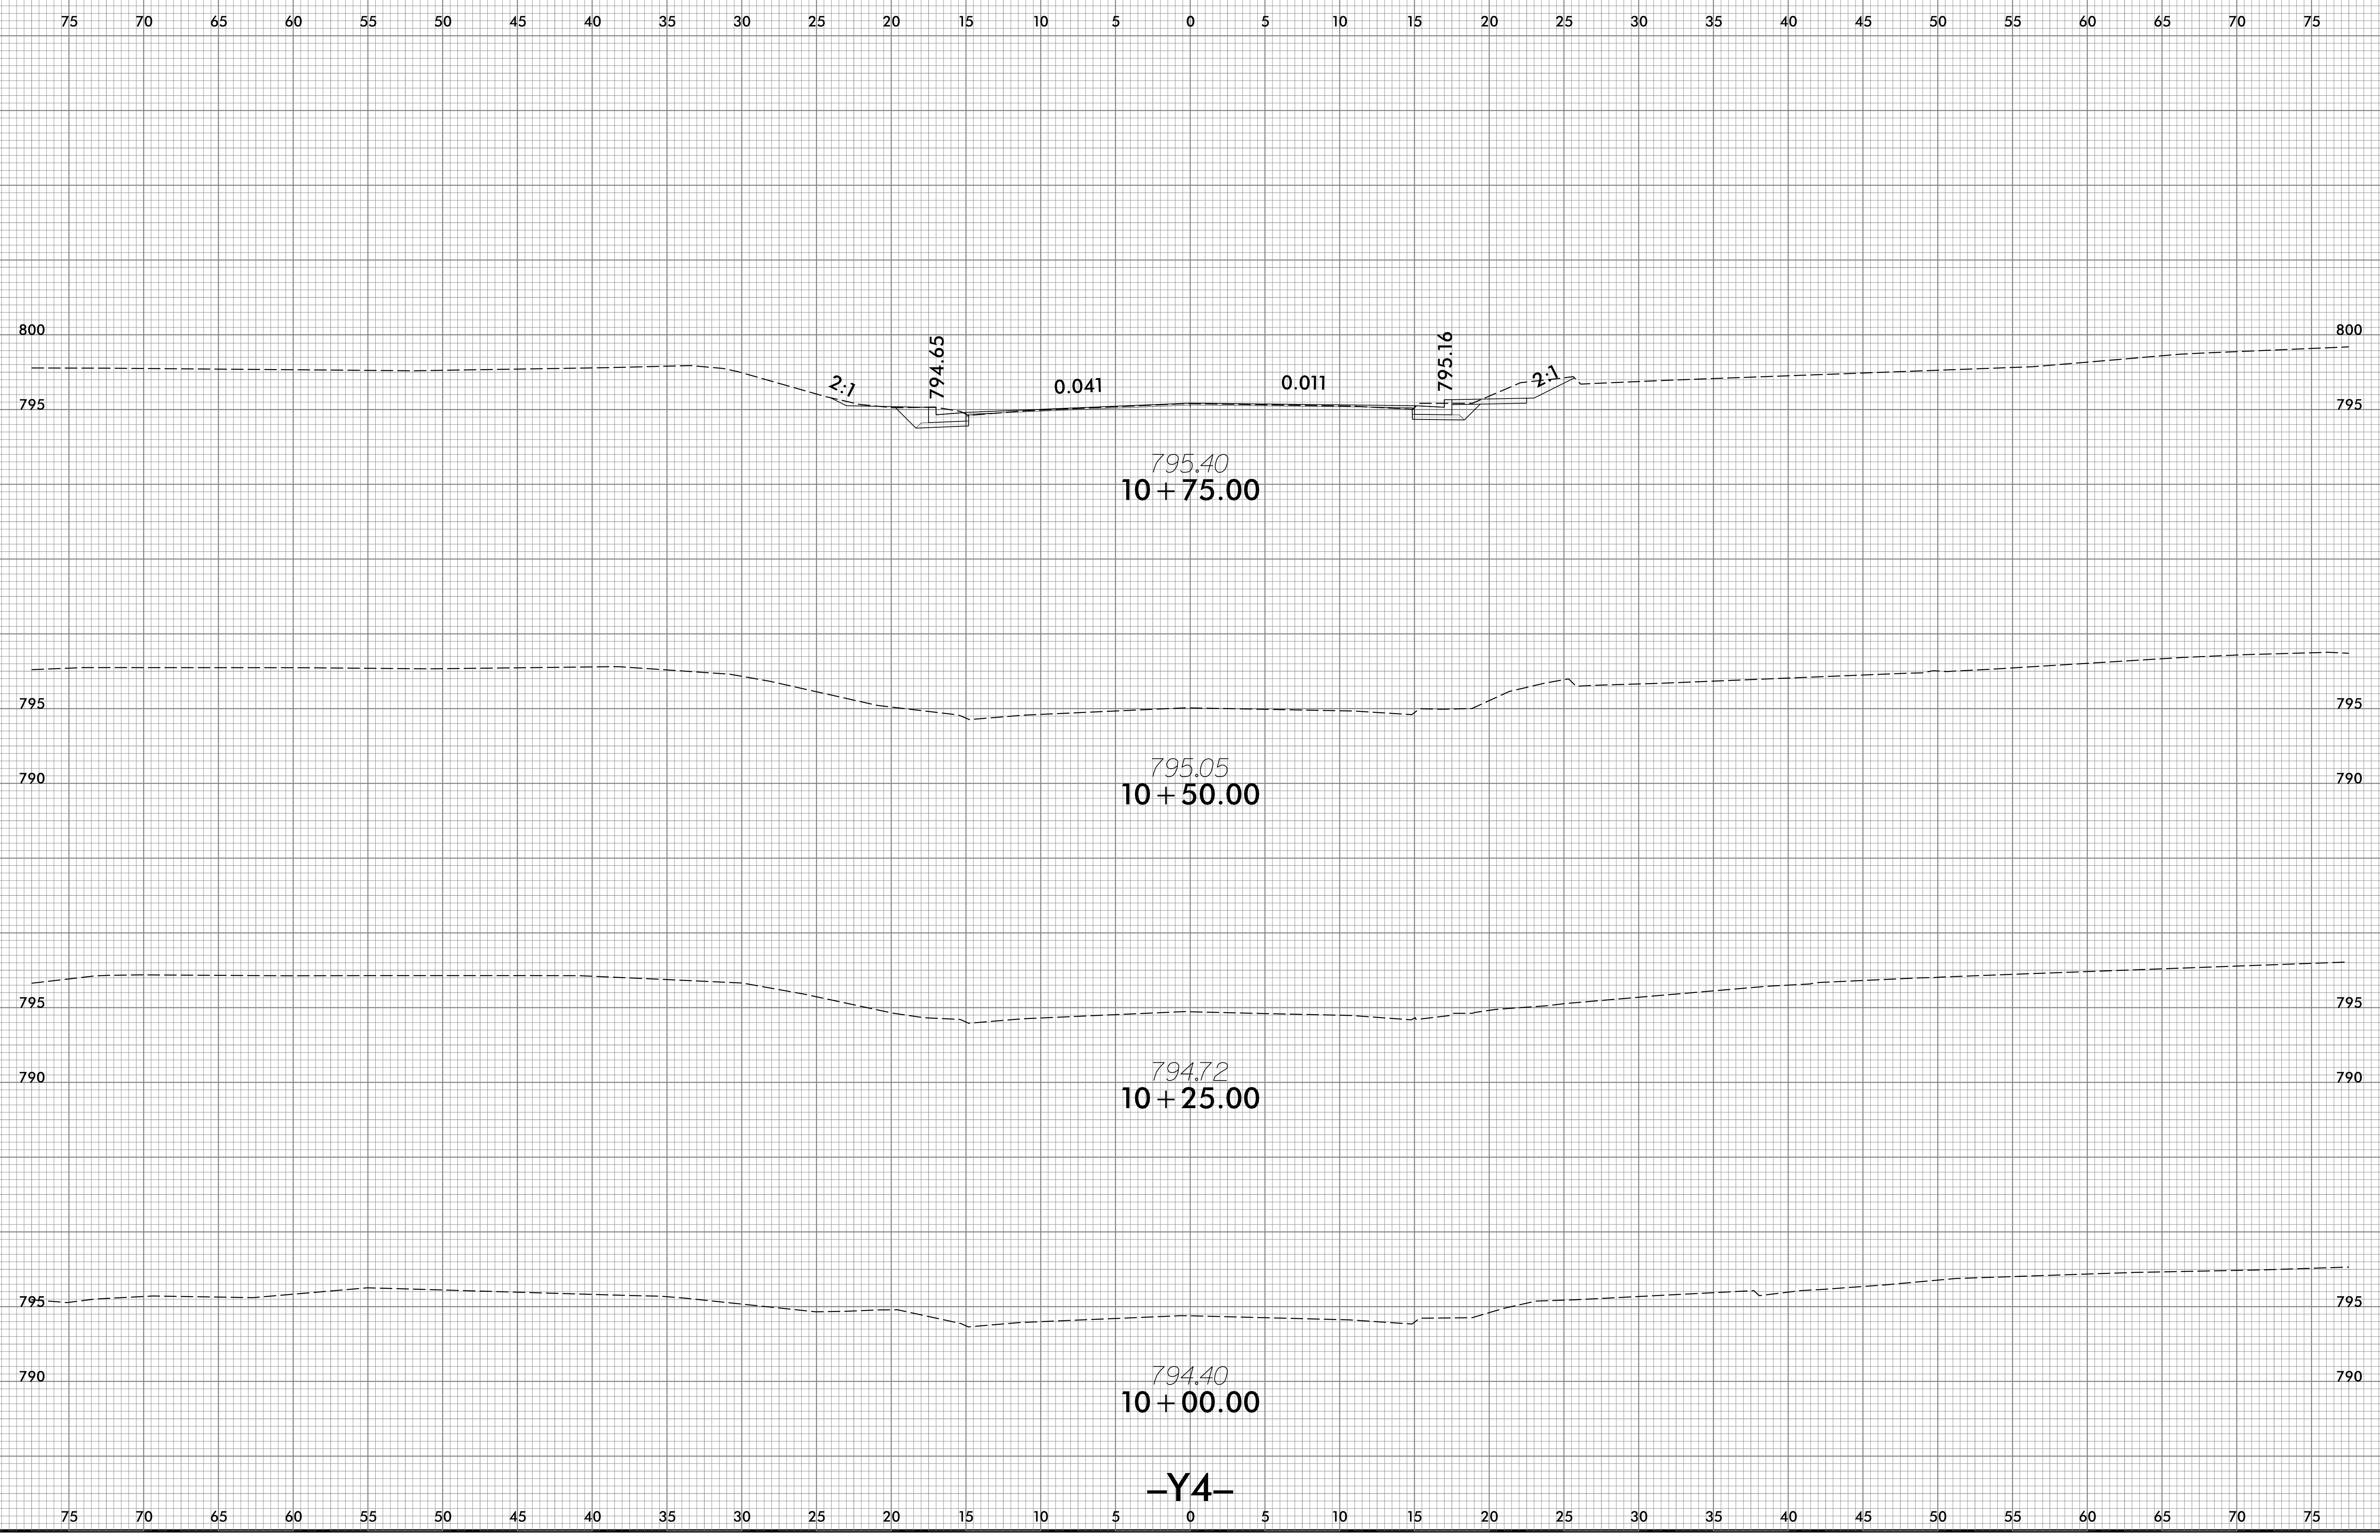


5/1/2024
\\scc\U-5757_Rdu_xpl_Y4.dgn
U:\S\F\daer-dne-

6/23/16

0 2.5 5	PROJ. REFERENCE NO.	SHEET NO.
	U-5757	X-23

75 70 65 60 55 50 45 40 35 30 25 20 15 10 5 0 5 10 15 20 25 30 35 40 45 50 55 60 65 70 75

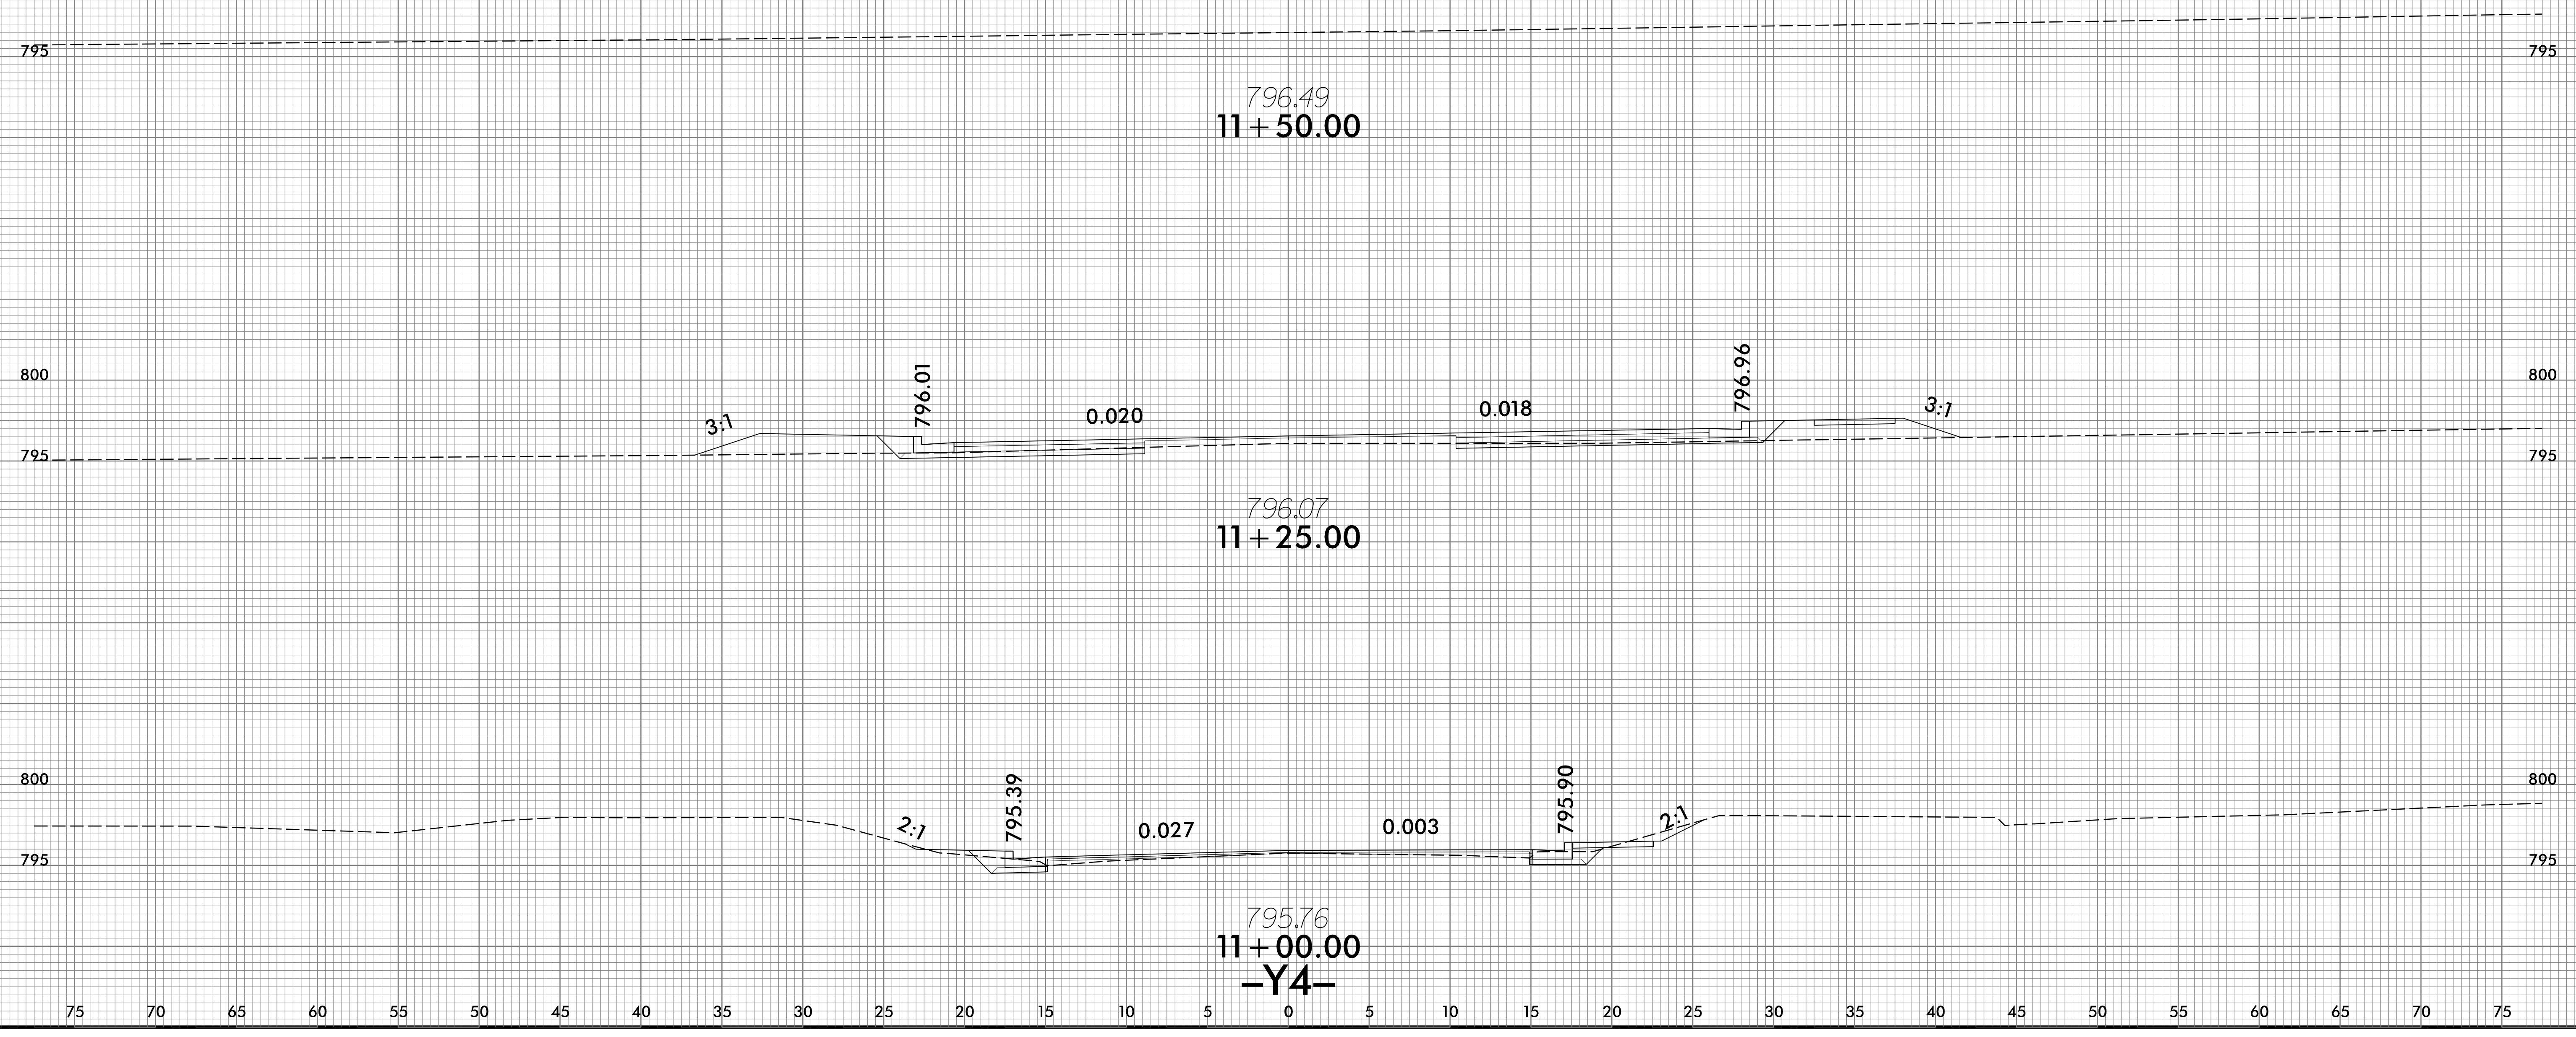


5/1/2024
 \\SC\U-5757_Rdu_xpl_Y4.dgn
 U58Fidaer-dne

75 70 65 60 55 50 45 40 35 30 25 20 15 10 5 0 5 10 15 20 25 30 35 40 45 50 55 60 65 70 75

6/23/16

0 2.5 5	PROJ. REFERENCE NO.	SHEET NO.
	U-5757	X-24

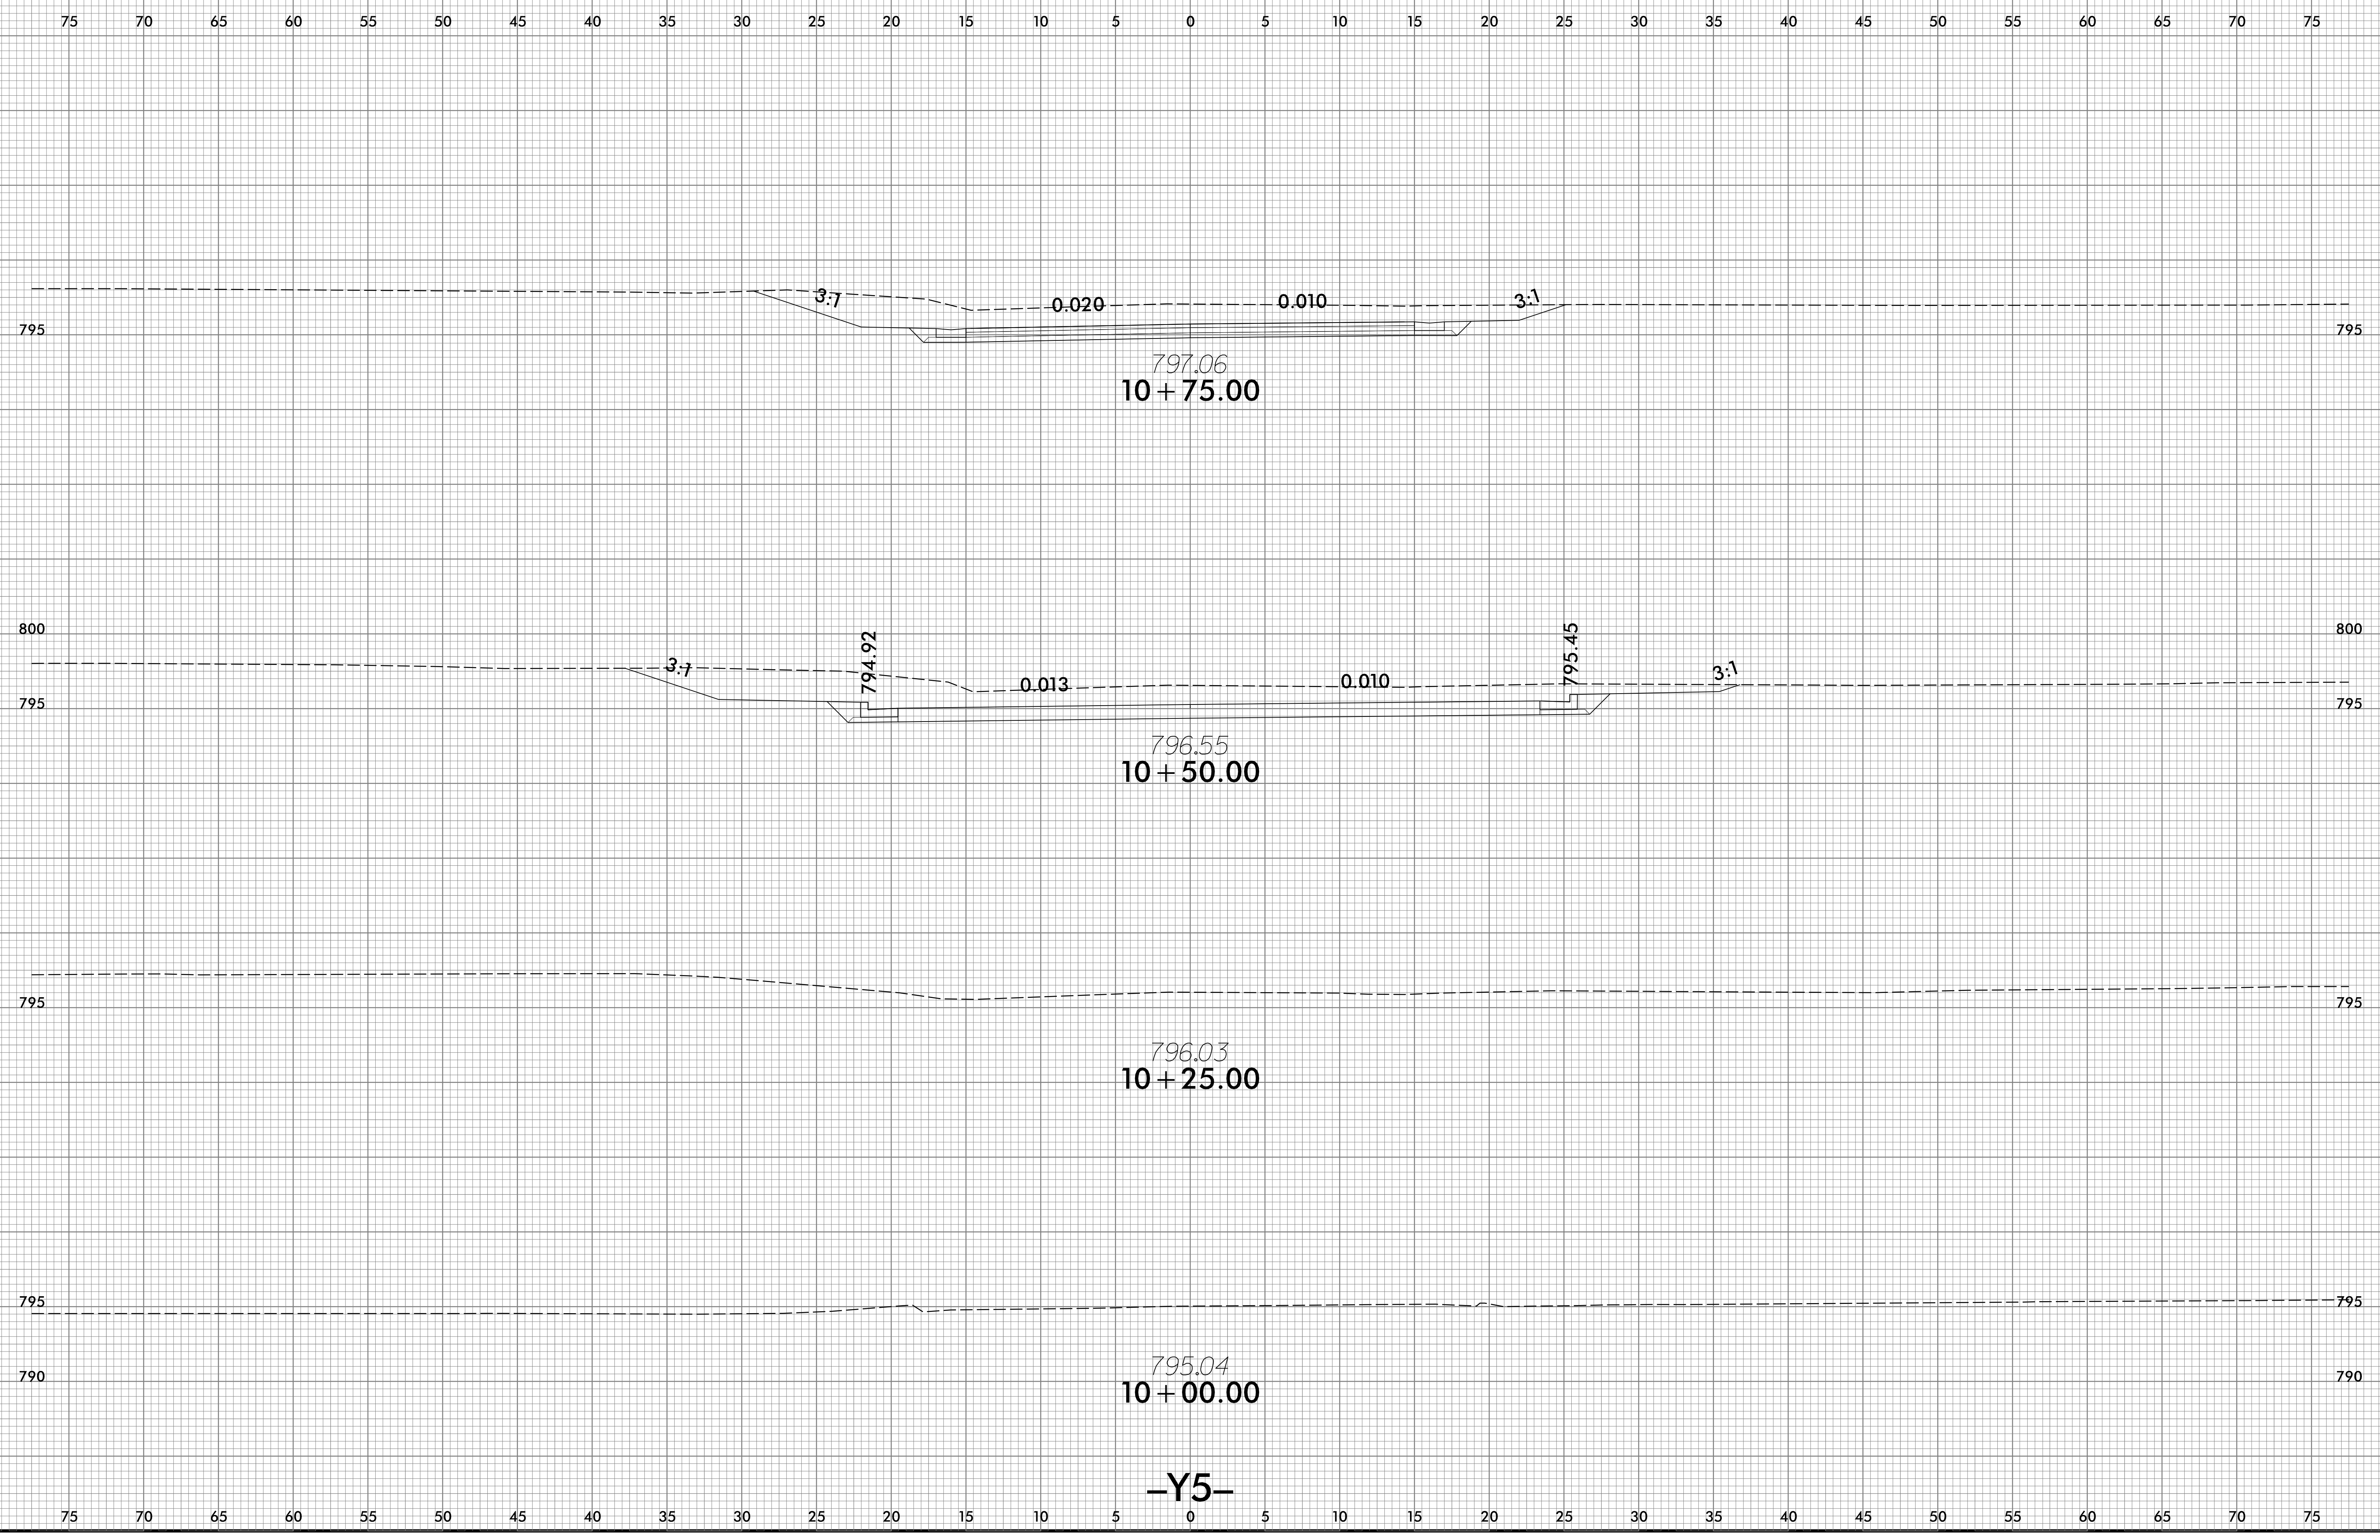


5/1/2024
\\scc\U-5757_Rdu_xpl_Y5.dgn
U58Fidaer-dne

-Y5-


6/23/16

0 2.5 5	PROJ. REFERENCE NO.	SHEET NO.
■■■■■	U-5757	X-25

75 70 65 60 55 50 45 40 35 30 25 20 15 10 5 0 5 10 15 20 25 30 35 40 45 50 55 60 65 70 75

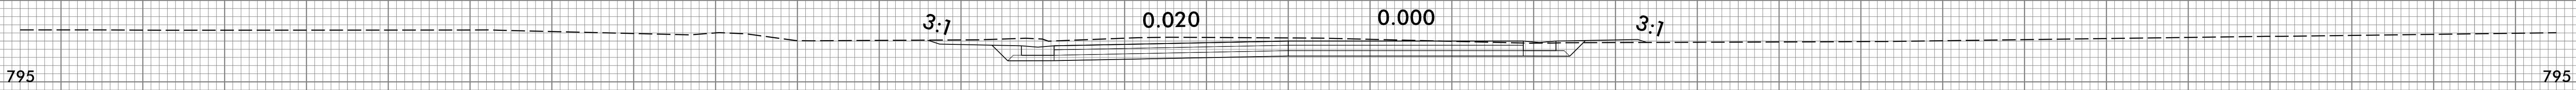

797.70
11 + 25.00

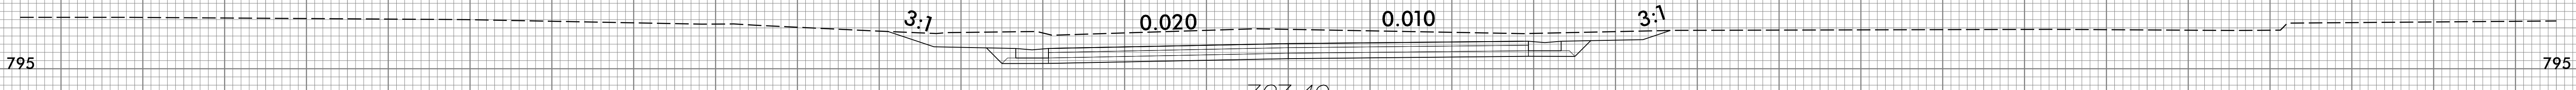

797.40
11 + 00.00


-Y5-

75 70 65 60 55 50 45 40 35 30 25 20 15 10 5 0 5 10 15 20 25 30 35 40 45 50 55 60 65 70 75

5/1/2024
\\S01\U-5757_Rdu_xpl_Y5.dgn
U58Fridae-dne






6/23/16

0 2.5 5	PROJ. REFERENCE NO.	SHEET NO.
	U-5757	X-26

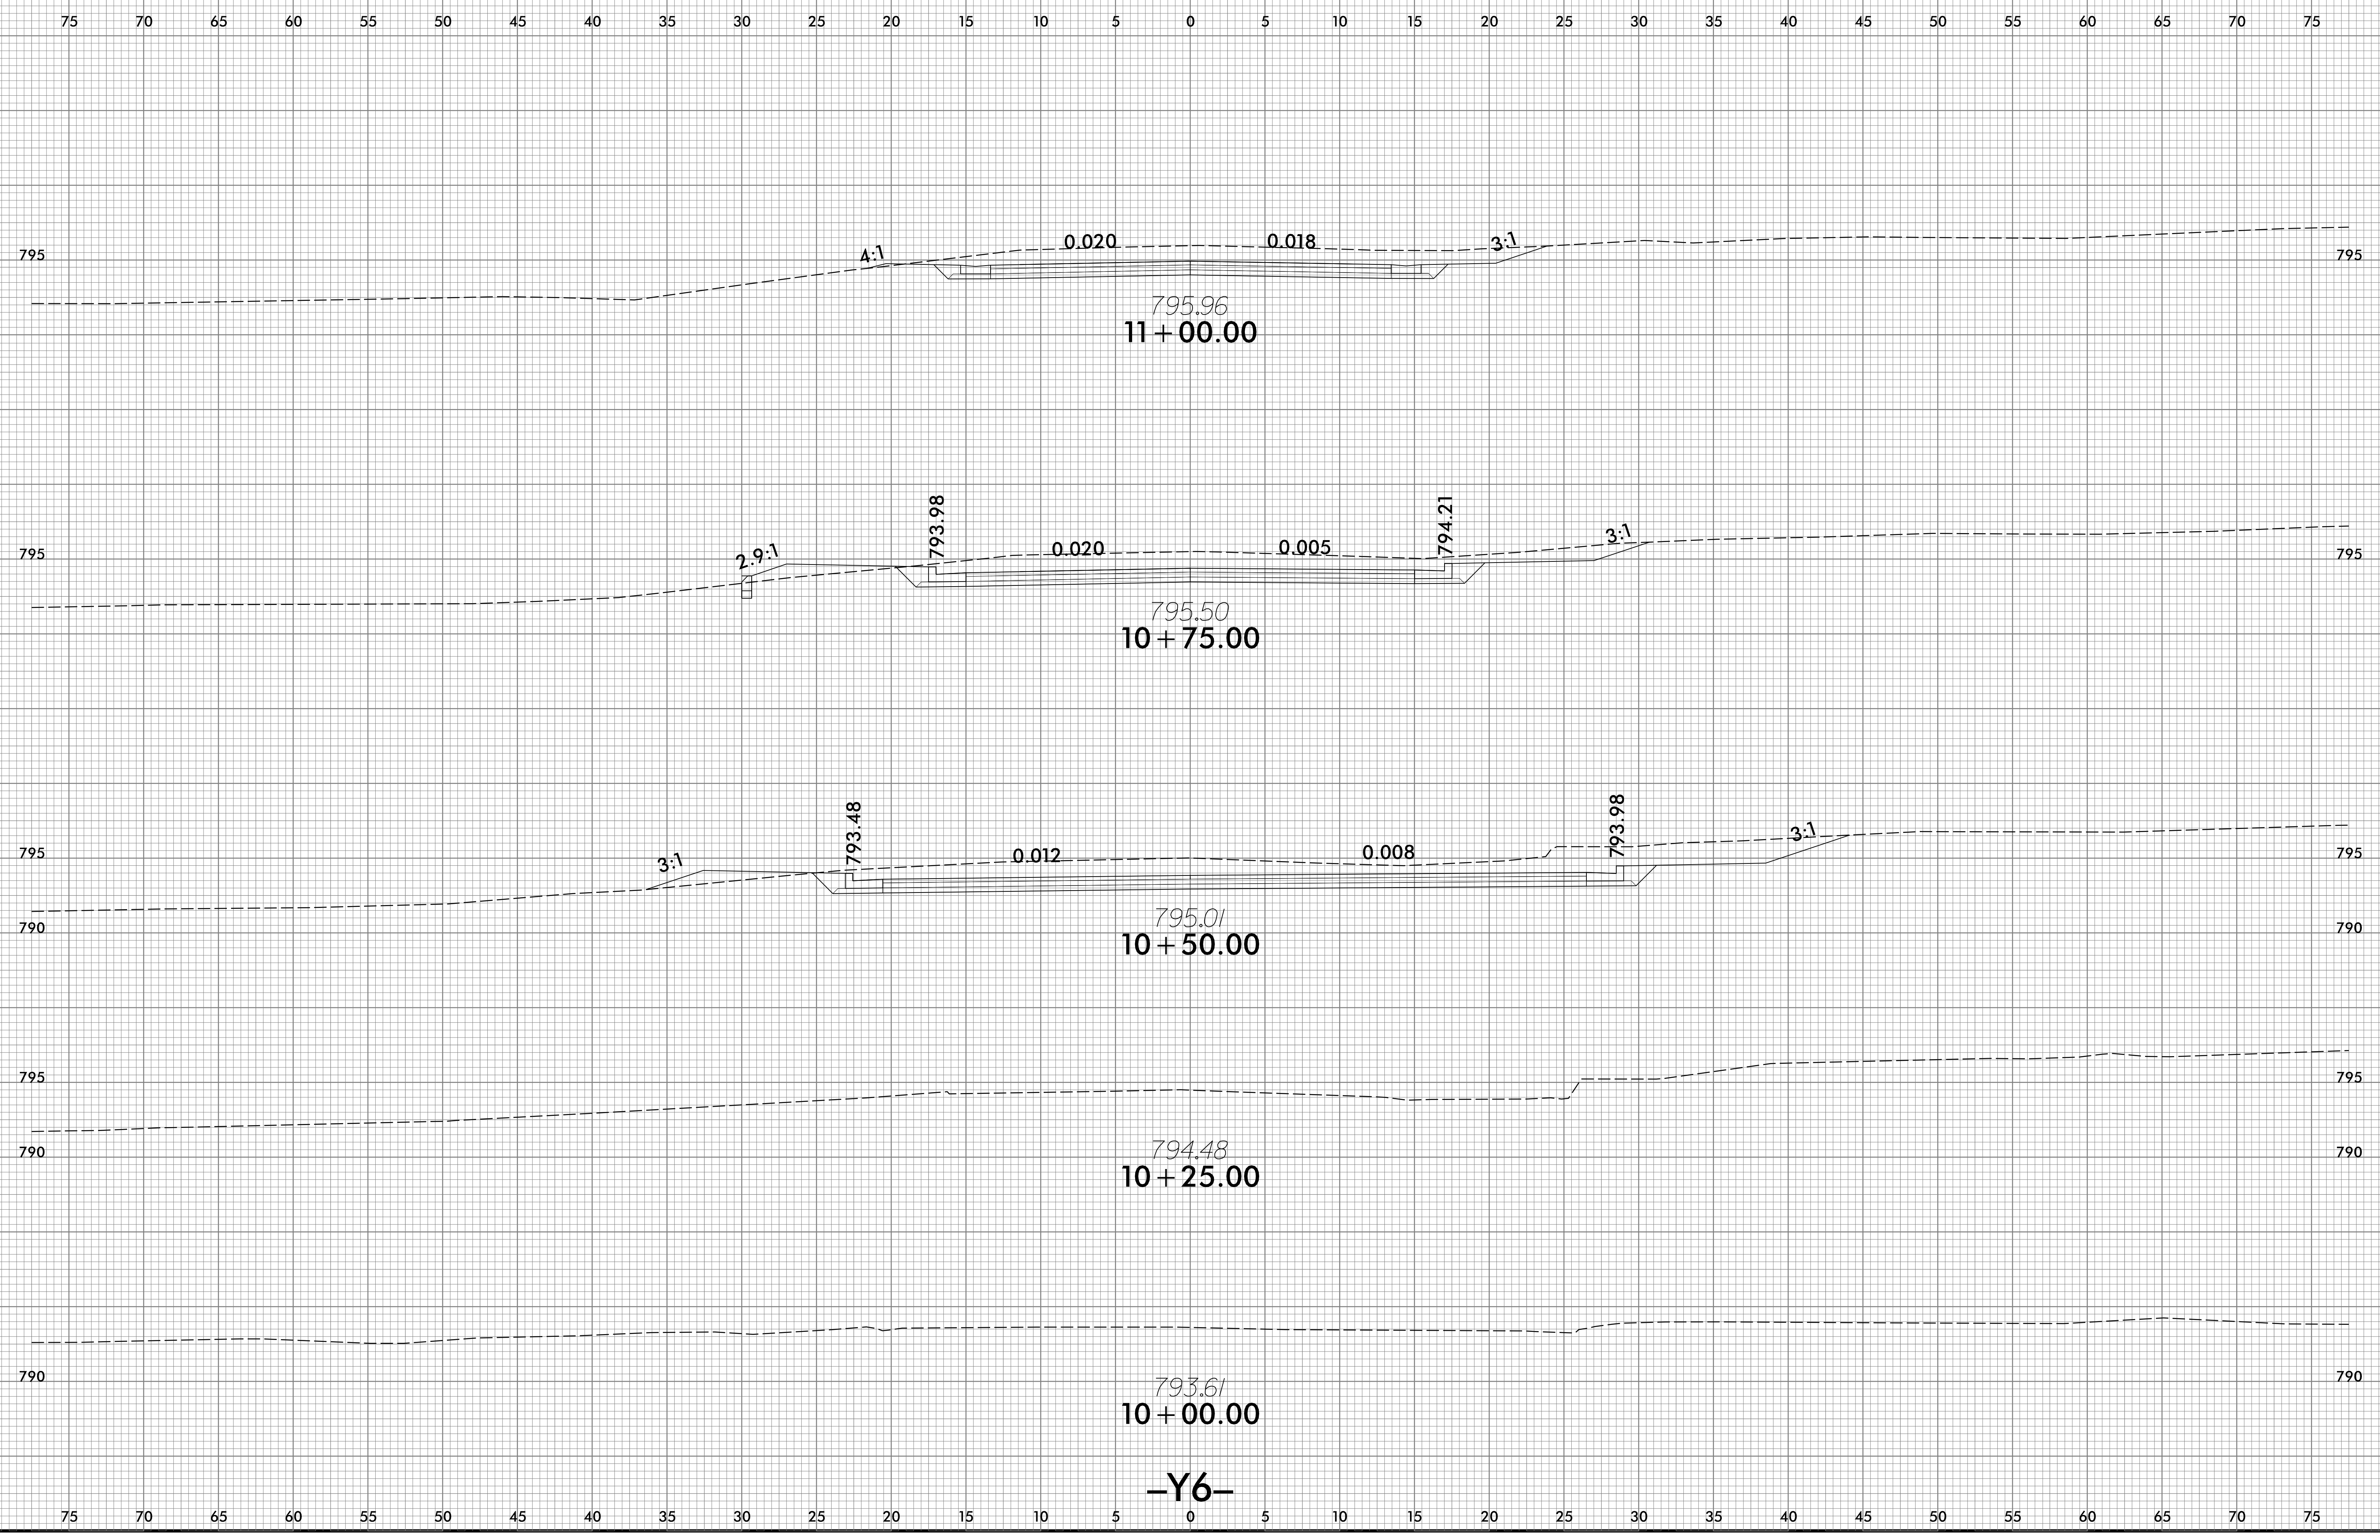

5/1/2024
\\scc\U-5757_Rdu_xpl_Y6.dgn
U58Fridae-dne

75 70 65 60 55 50 45 40 35 30 25 20 15 10 5 0 5 10 15 20 25 30 35 40 45 50 55 60 65 70 75

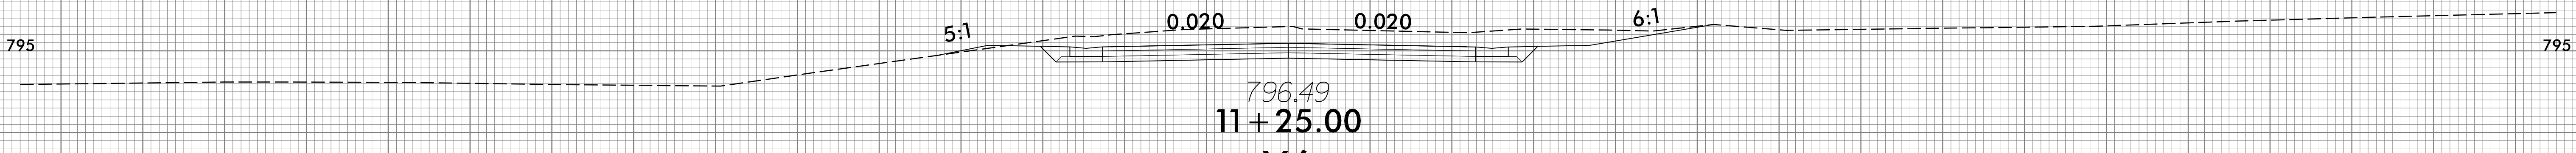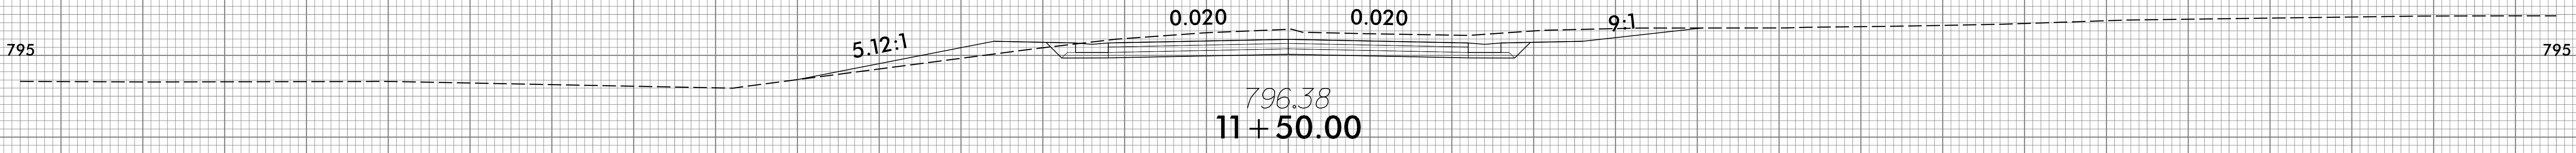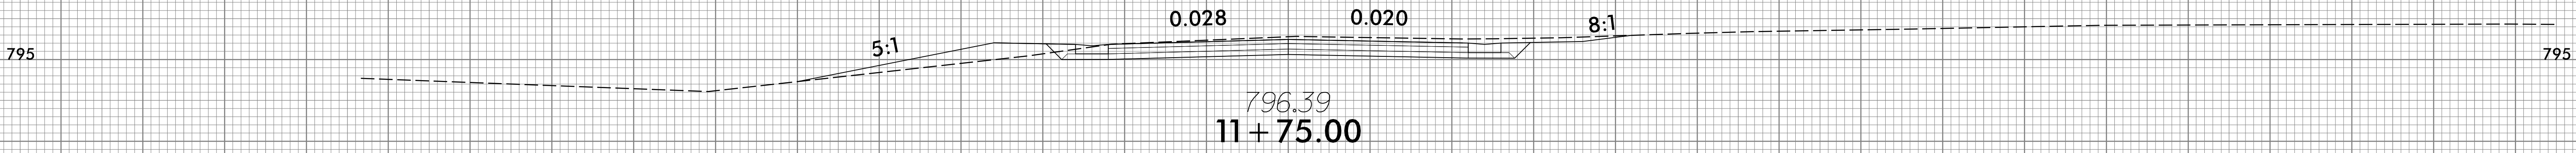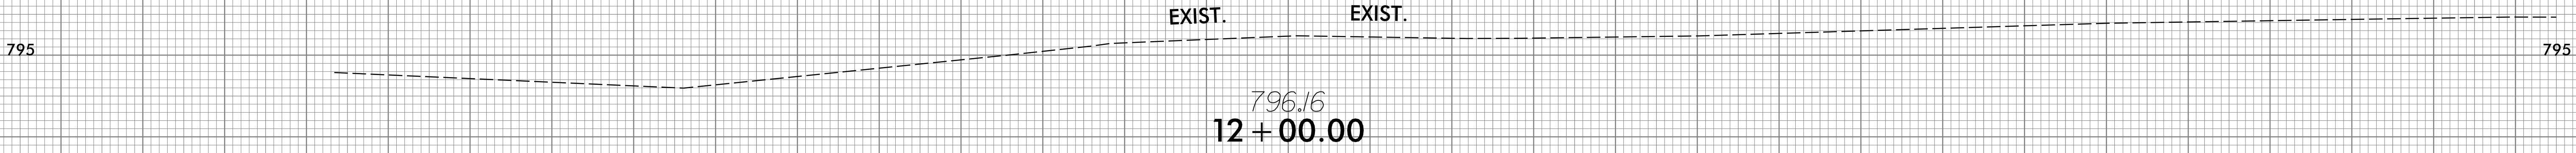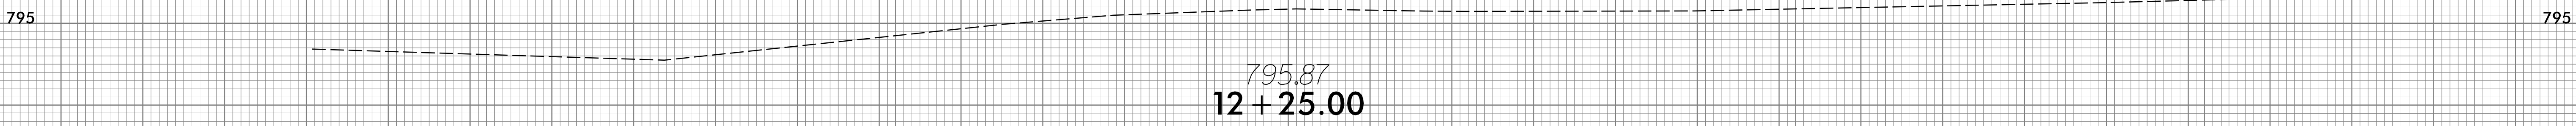


-Y6-

75 70 65 60 55 50 45 40 35 30 25 20 15 10 5 0 5 10 15 20 25 30 35 40 45 50 55 60 65 70 75

6/23/16

0 2.5 5	PROJ. REFERENCE NO.	SHEET NO.
	U-5757	X-28

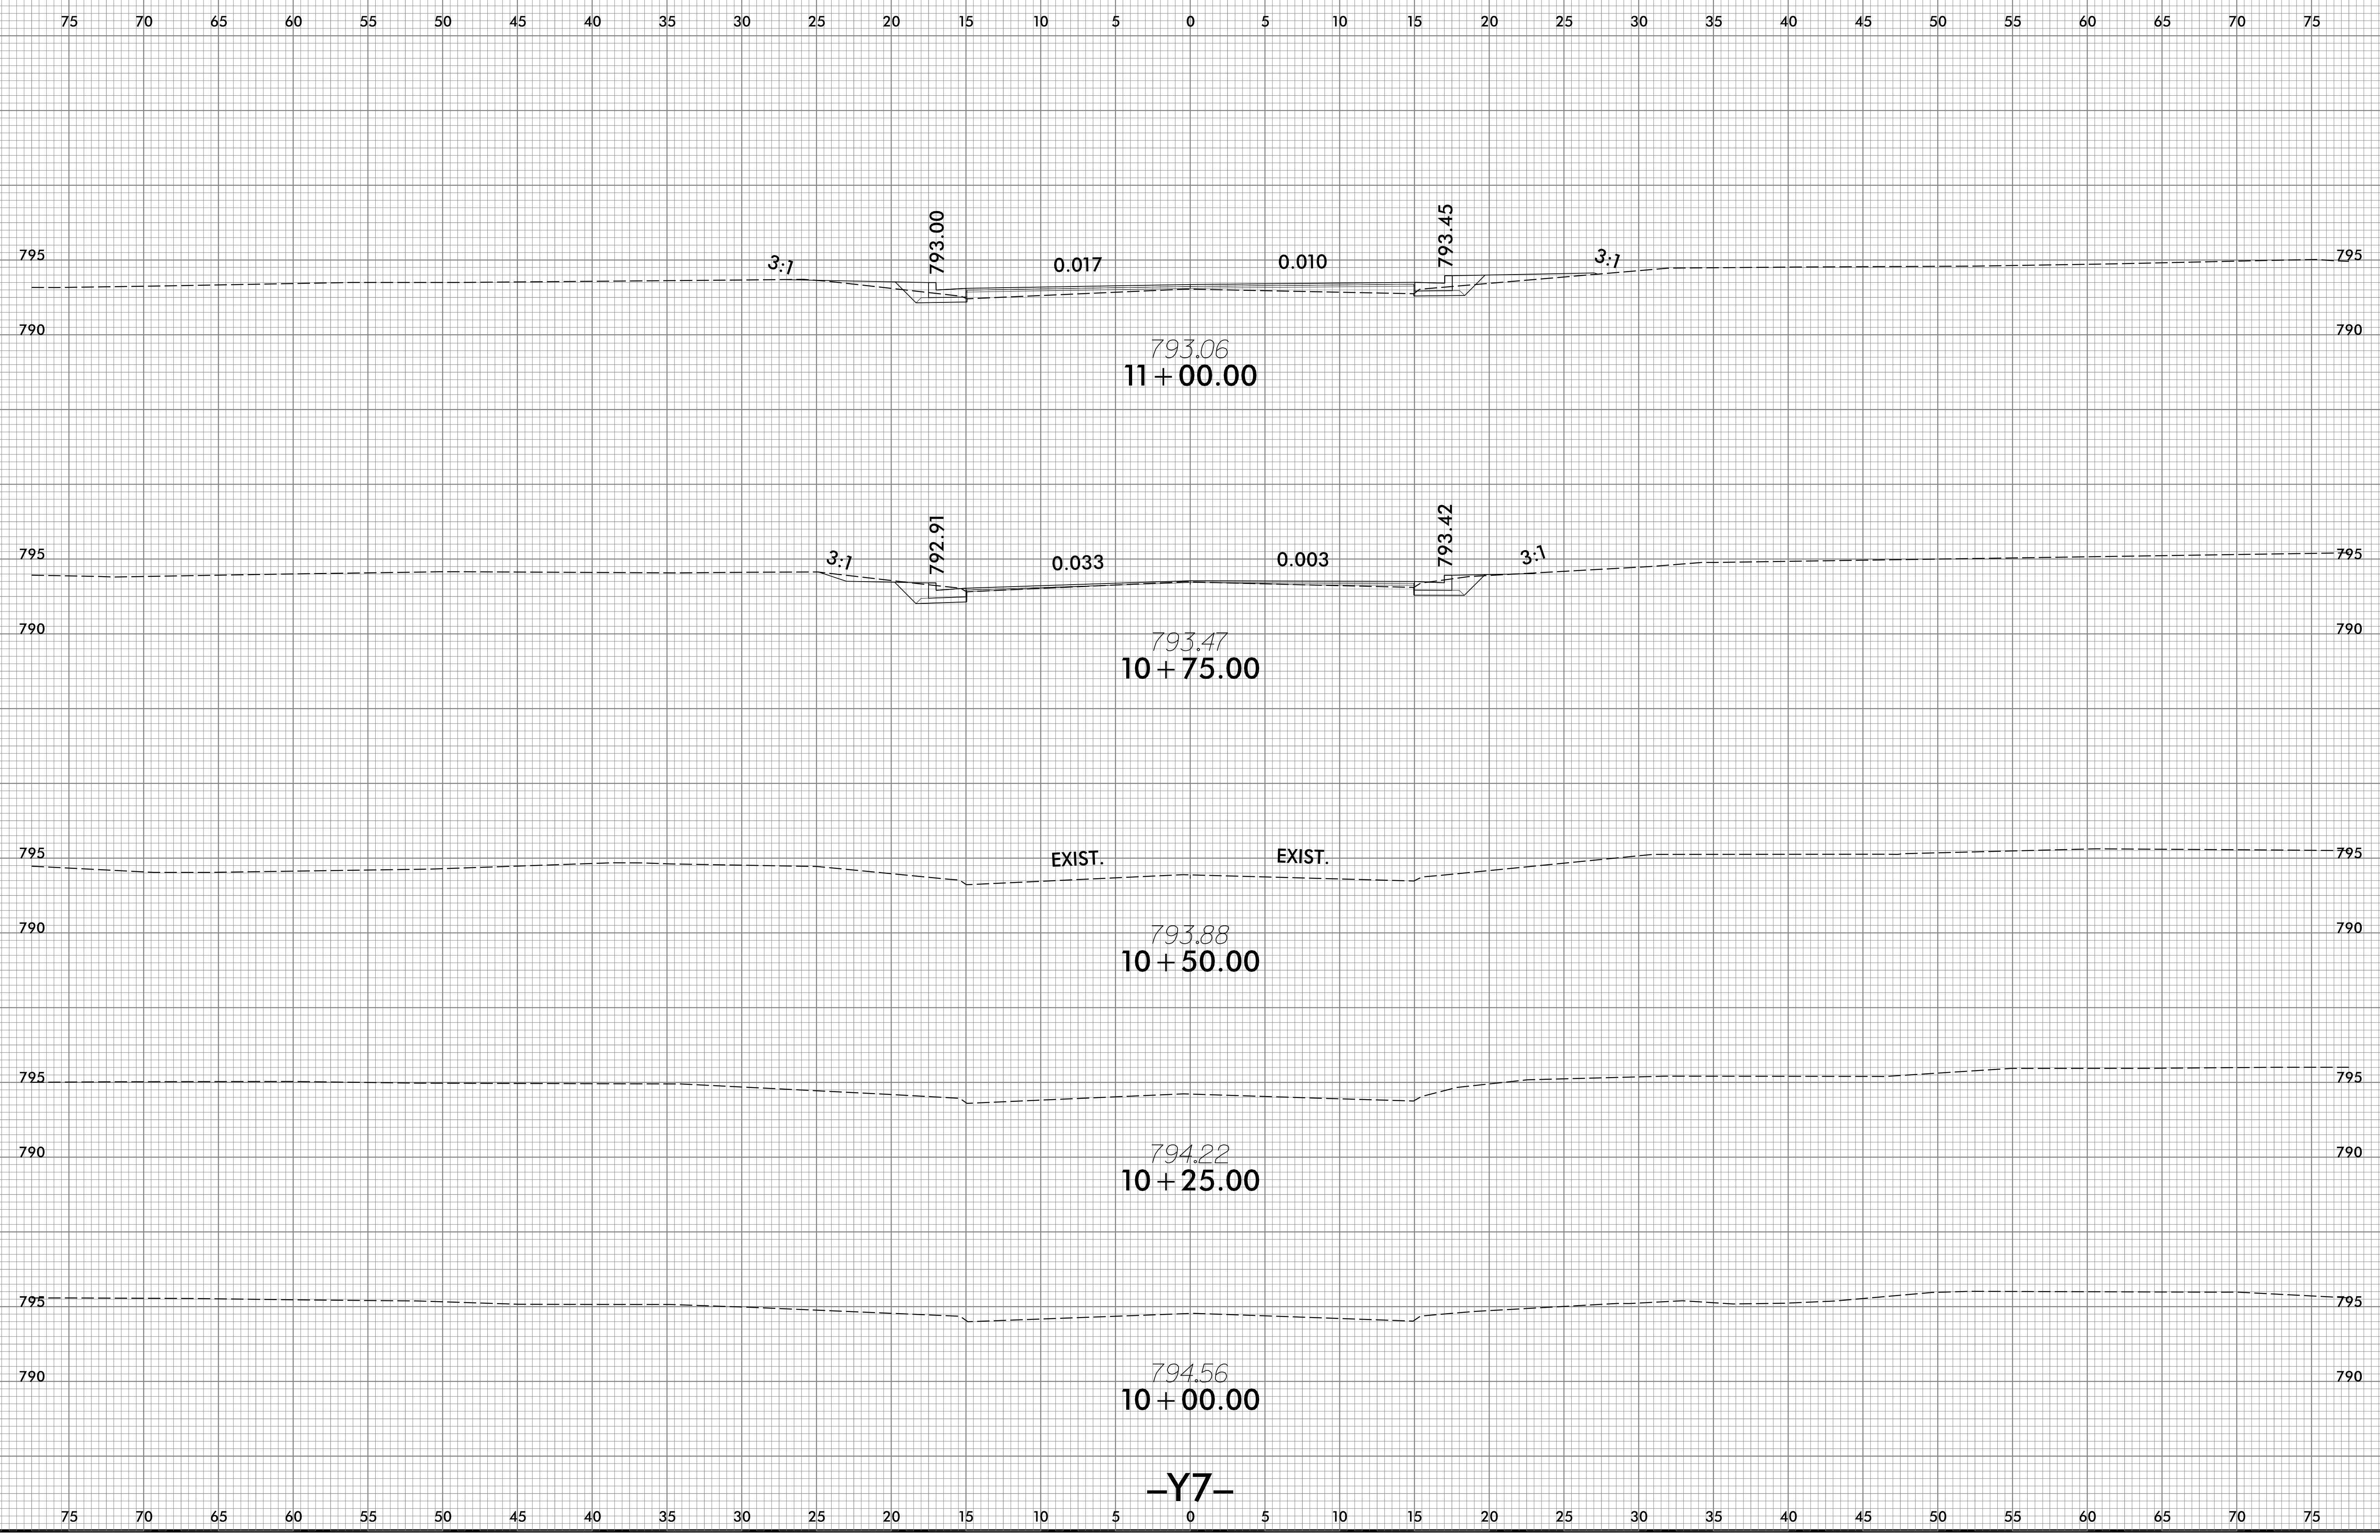


5/1/2024
\\scc\U-5757_Rdu_xpl_Y7.dgn
U58Fidaer-dne

-Y7-


6/23/16

0 2.5 5	PROJ. REFERENCE NO.	SHEET NO.
	U-5757	X-29

75 70 65 60 55 50 45 40 35 30 25 20 15 10 5 0 5 10 15 20 25 30 35 40 45 50 55 60 65 70 75

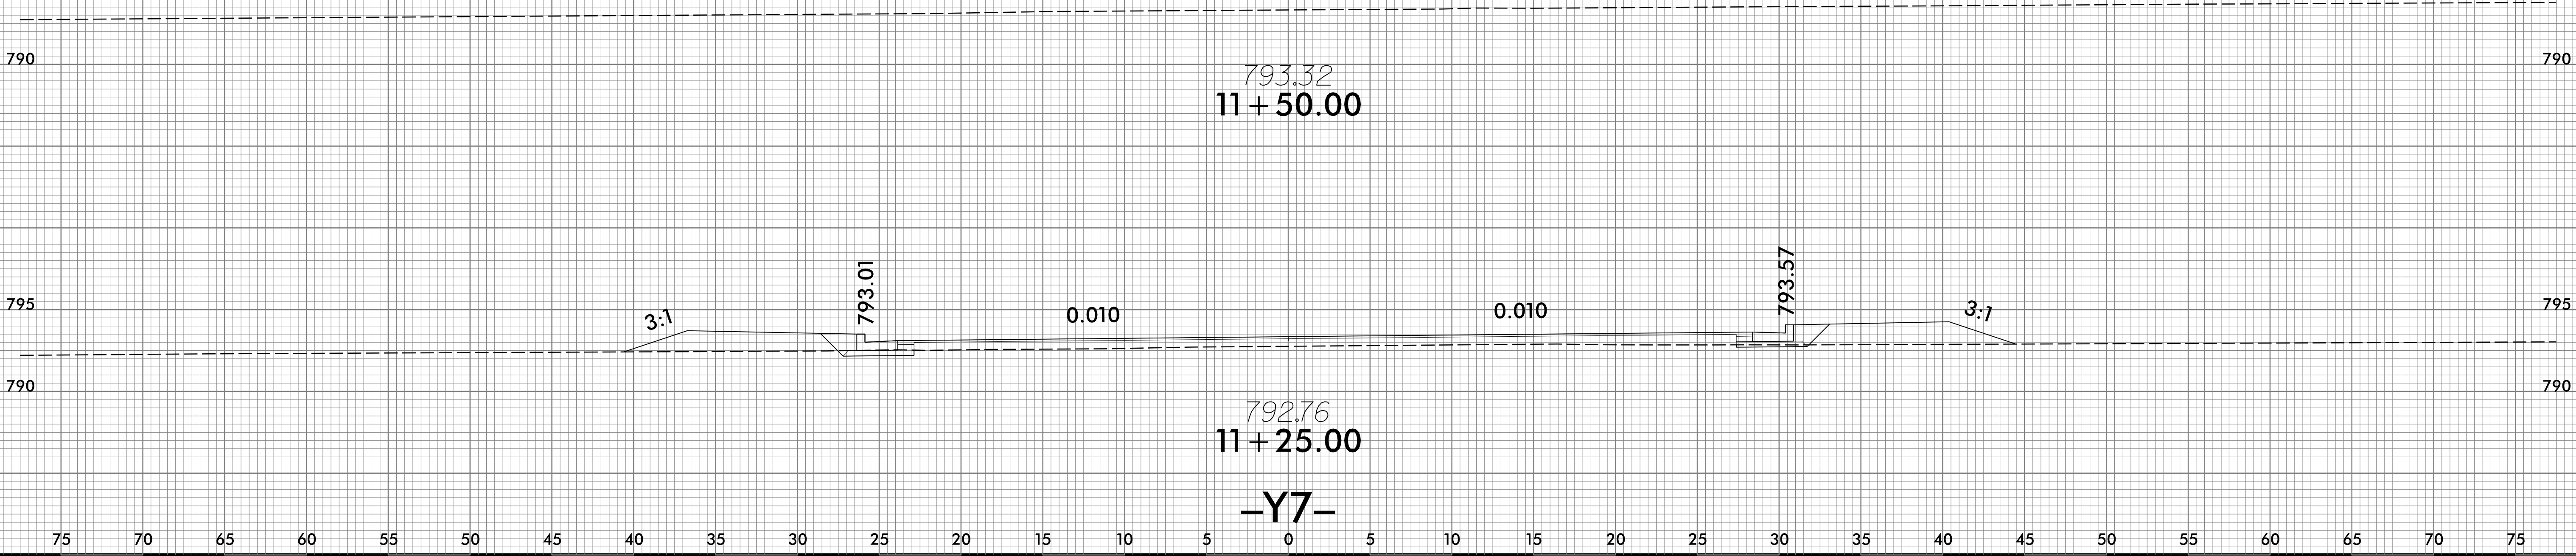


5/1/2024
 \\SSC\U-5757_Rdu_xpl_Y7.dgn
 U:\Rfid\ae-dne-

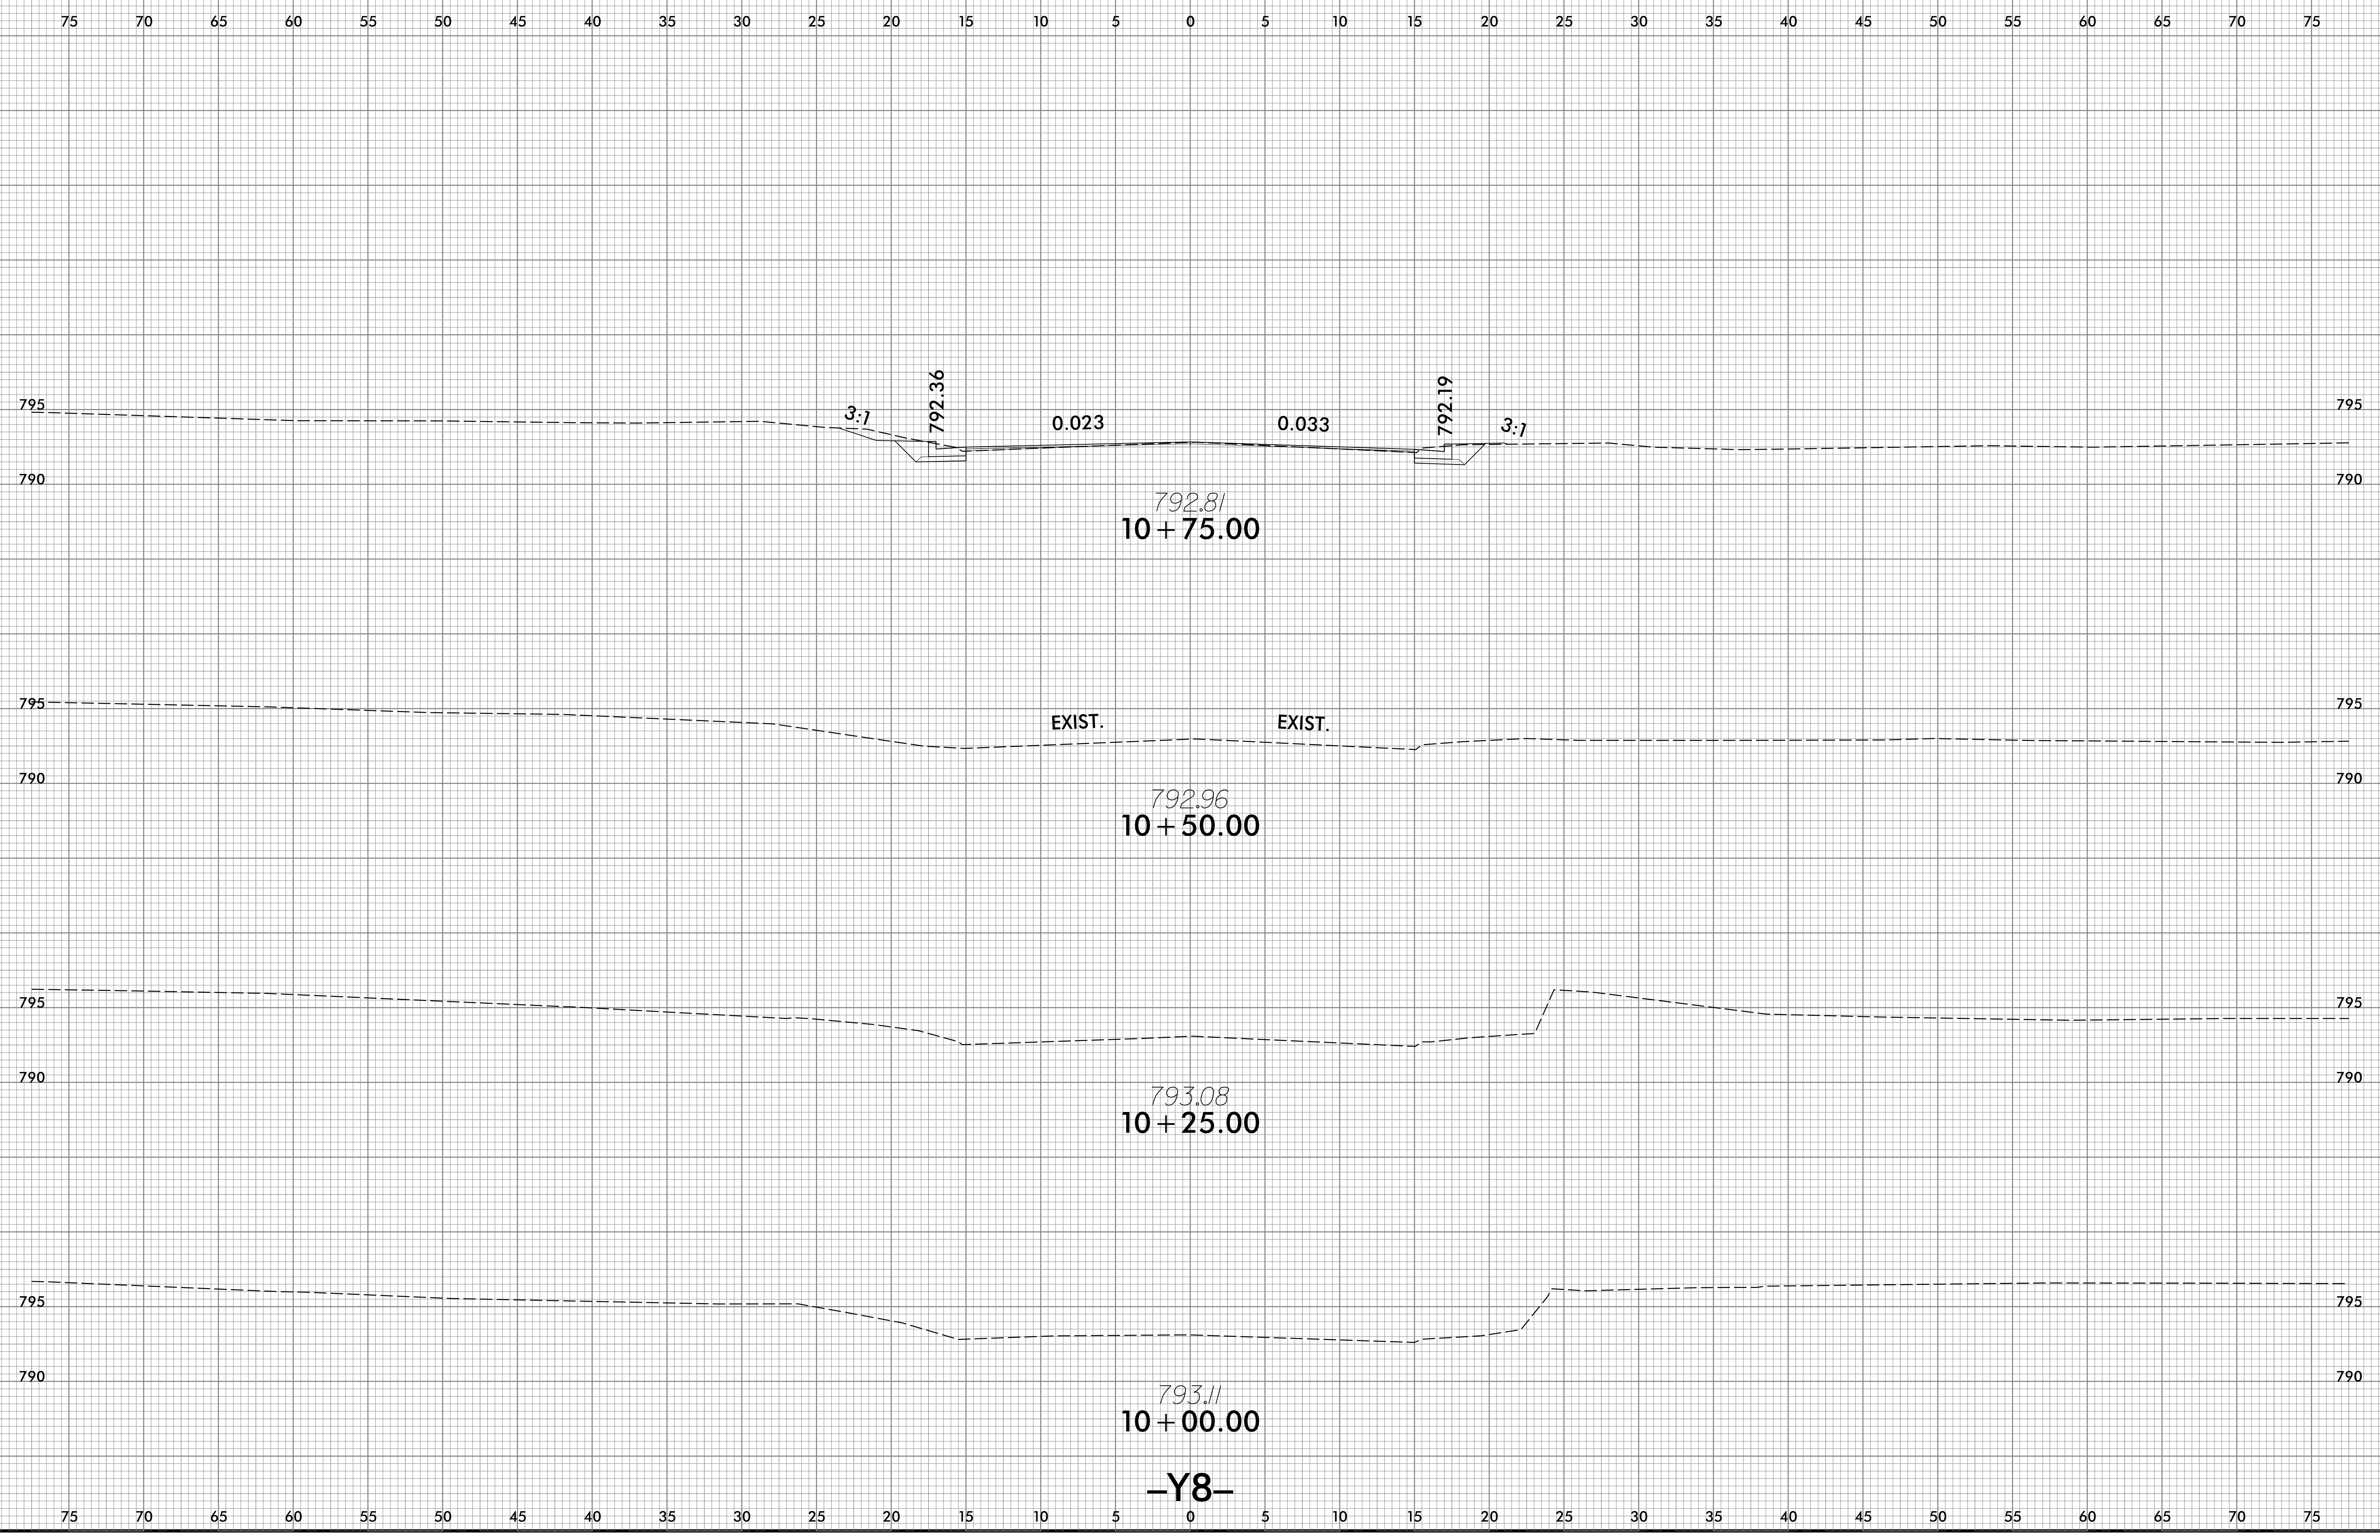

6/23/16

0 2.5 5	PROJ. REFERENCE NO.	SHEET NO.
	U-5757	X-31

75 70 65 60 55 50 45 40 35 30 25 20 15 10 5 0 5 10 15 20 25 30 35 40 45 50 55 60 65 70 75

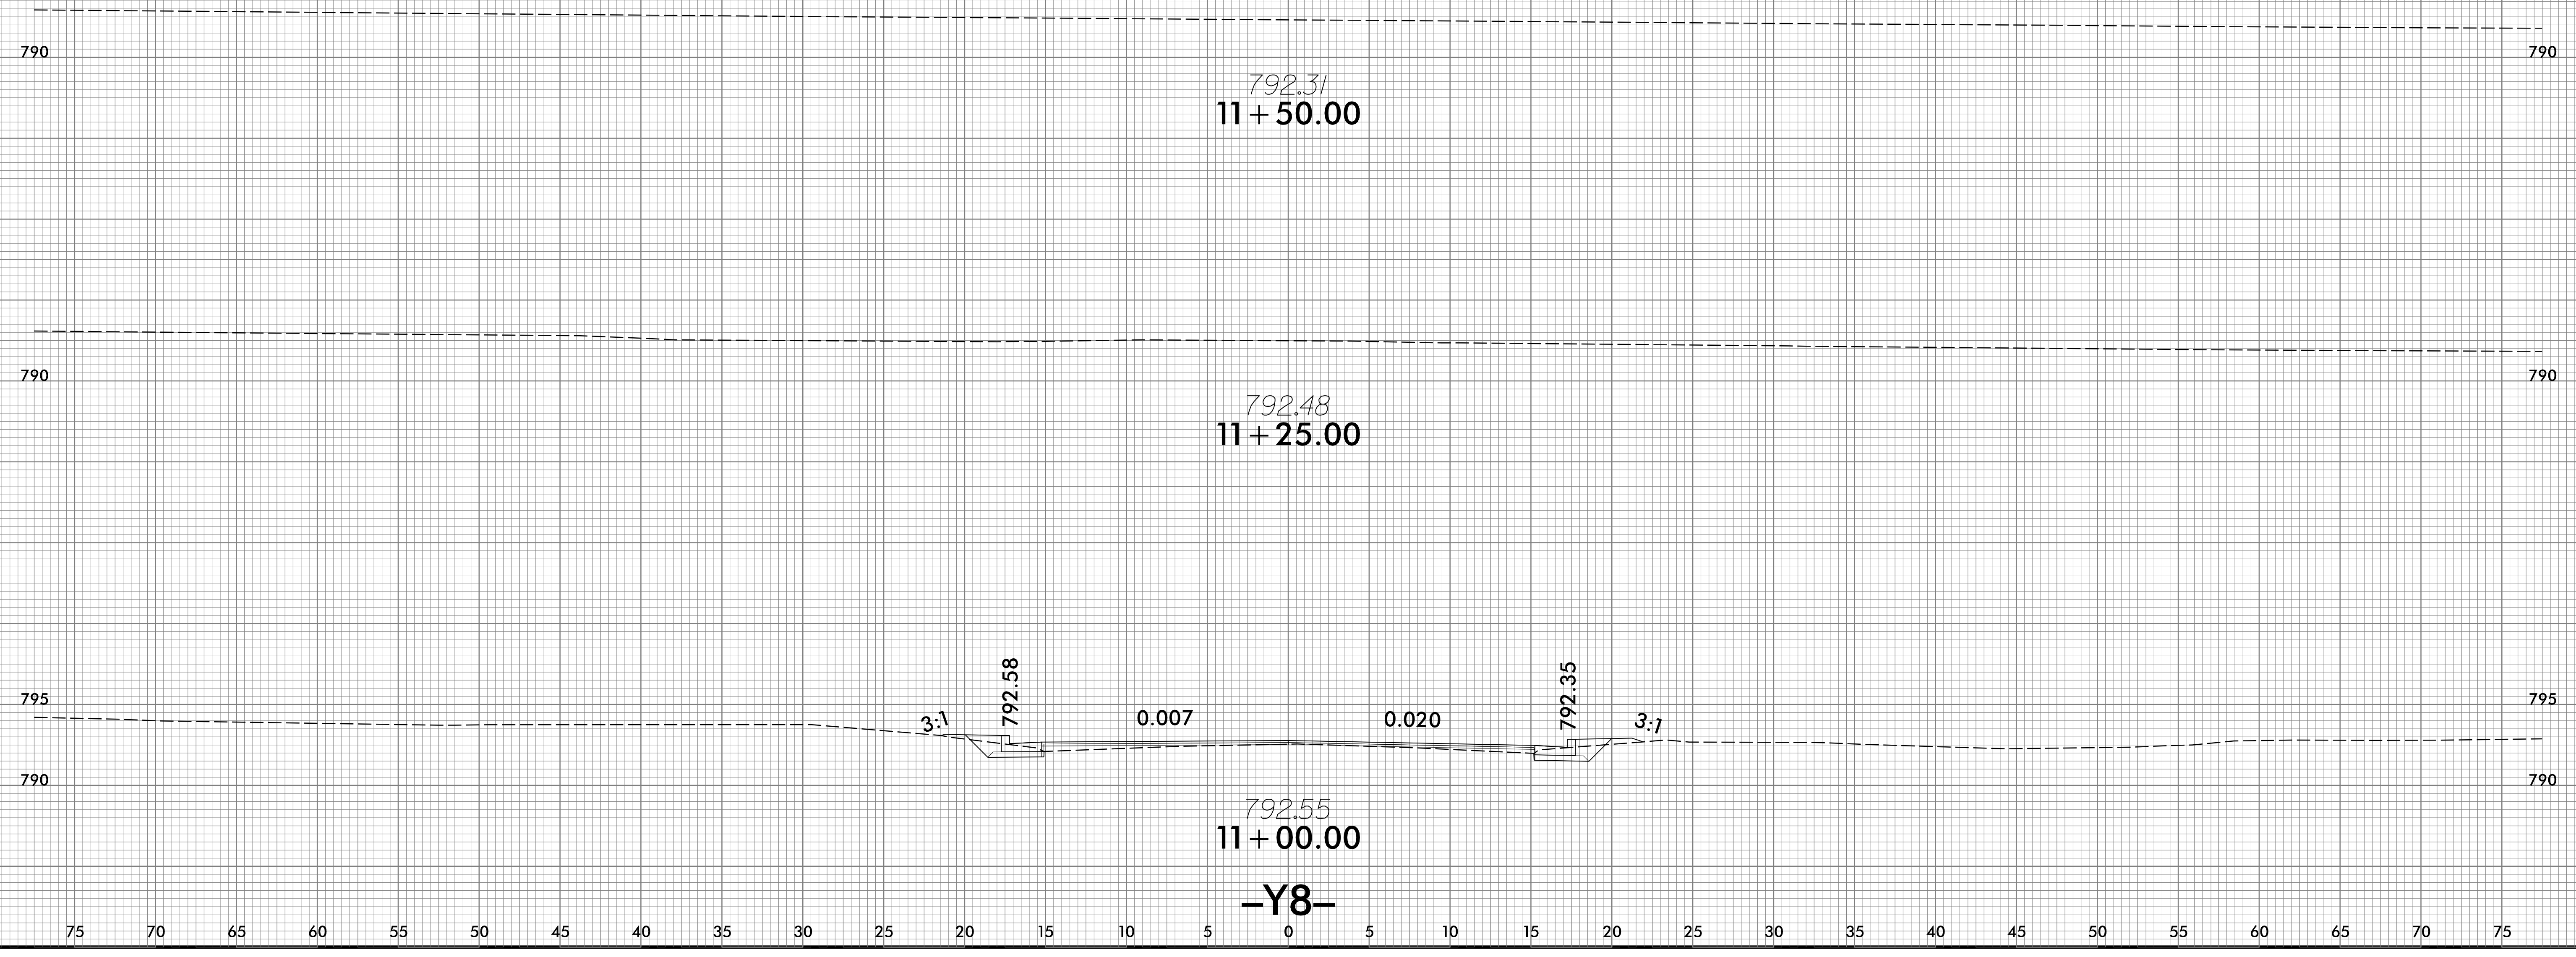


5/1/2024
 \\scc\U-5757_Rdu_xpl_Y8.dgn
 U58Fidaa-dne

75 70 65 60 55 50 45 40 35 30 25 20 15 10 5 0 5 10 15 20 25 30 35 40 45 50 55 60 65 70 75

6/23/16


0 2.5 5	PROJ. REFERENCE NO.	SHEET NO.
	U-5757	X-32

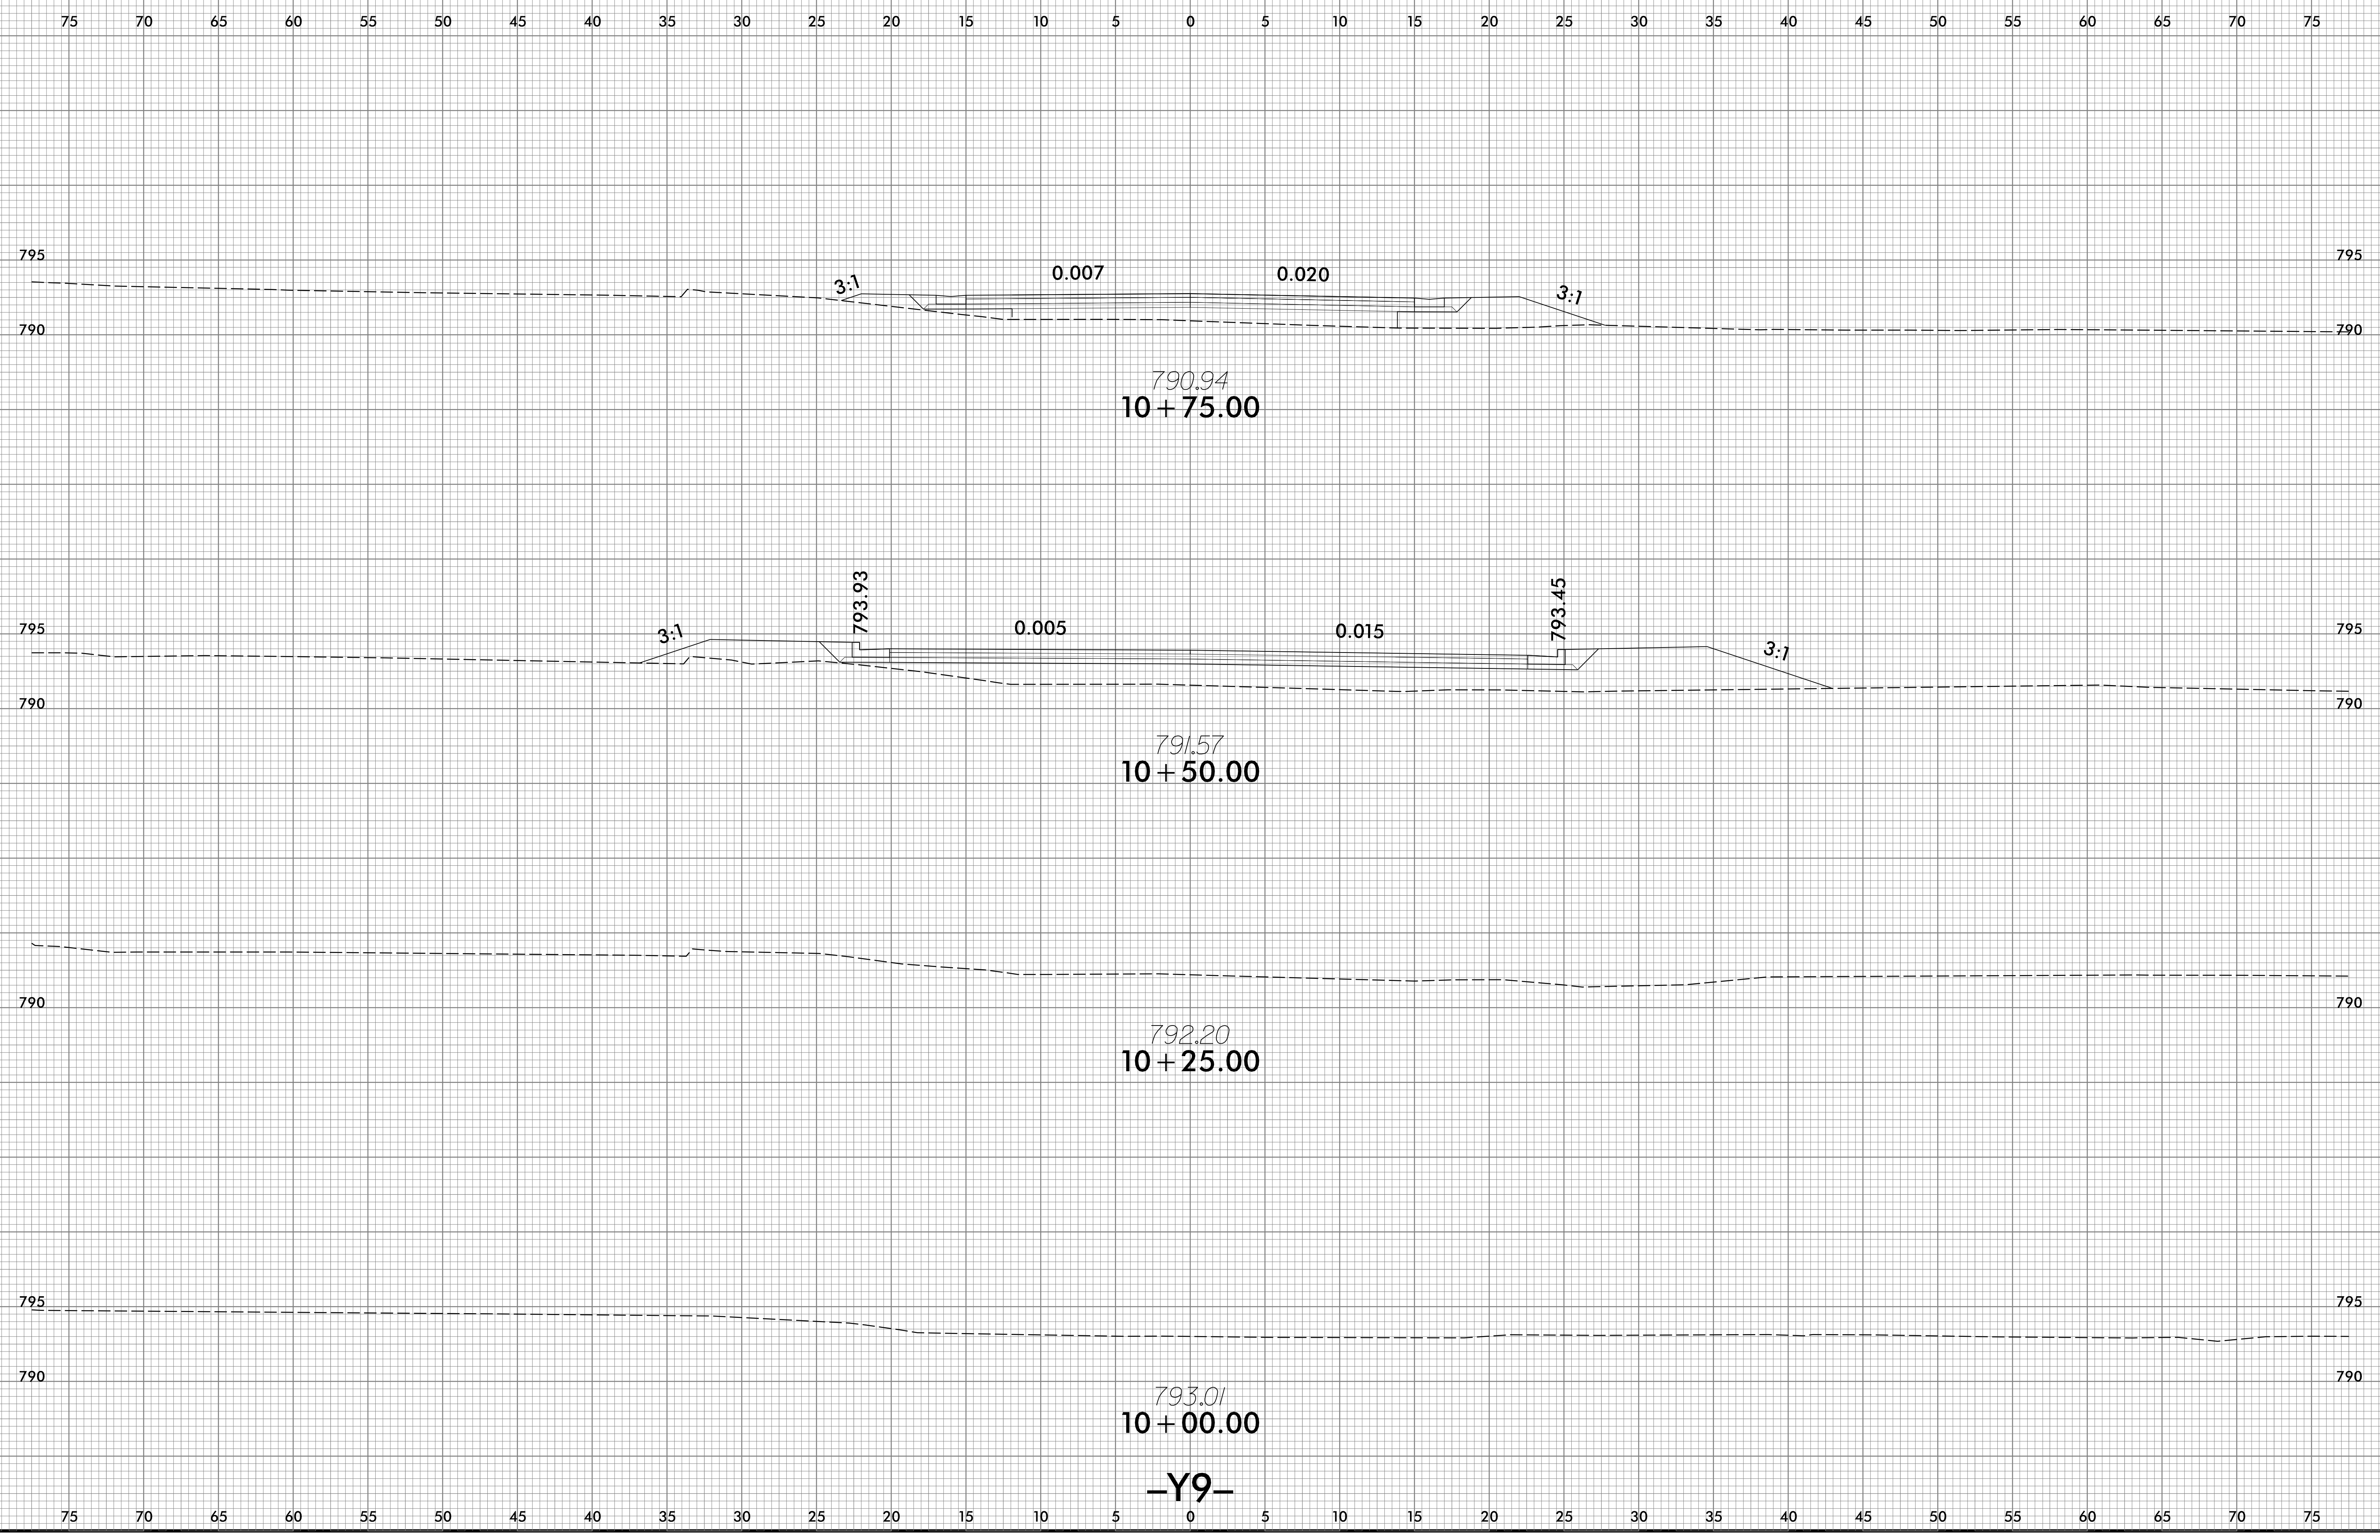

5/1/2024
\\S01\U-5757_Rdu_xpl_Y9.dgn
U58Fidaer-dne

6/23/16

0 2.5 5	PROJ. REFERENCE NO.	SHEET NO.
	U-5757	X-33

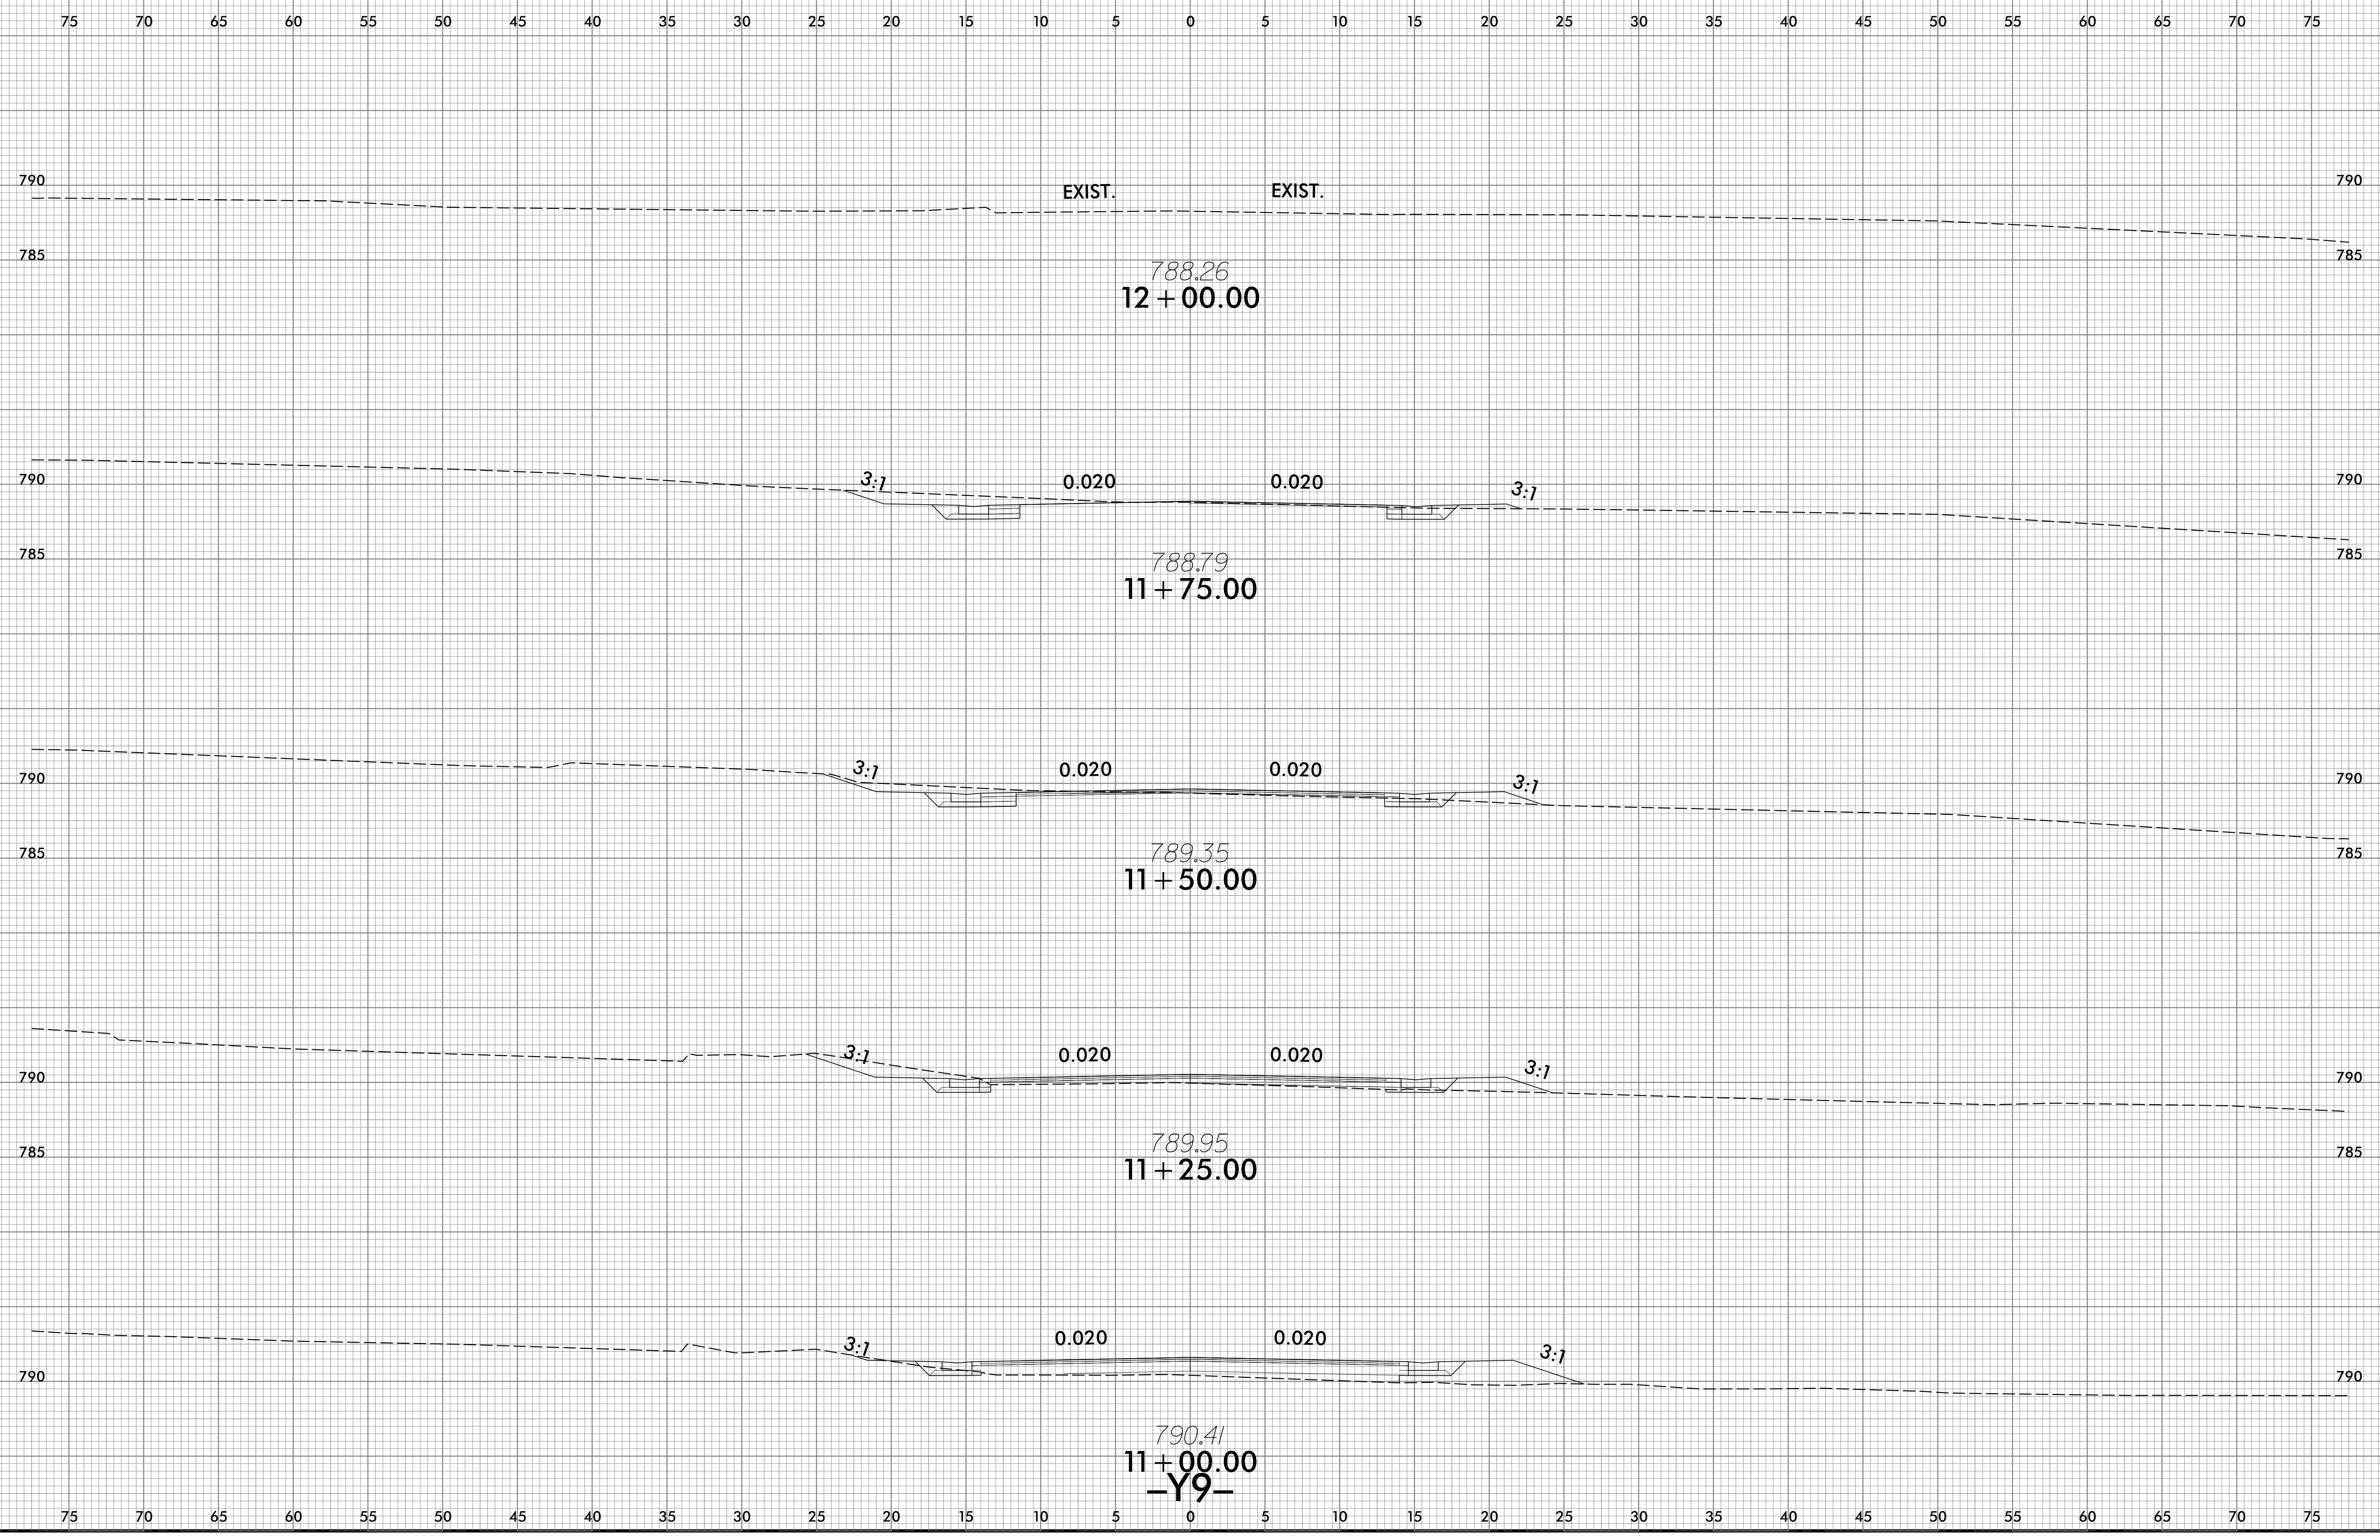


5/1/2024
\\scc\U-5757_Rdu_xpl_Y9.dgn
U:\S\F\daer-dne

6/23/16

0 2.5 5	PROJ. REFERENCE NO.	SHEET NO.
	U-5757	X-34


75 70 65 60 55 50 45 40 35 30 25 20 15 10 5 0 5 10 15 20 25 30 35 40 45 50 55 60 65 70 75

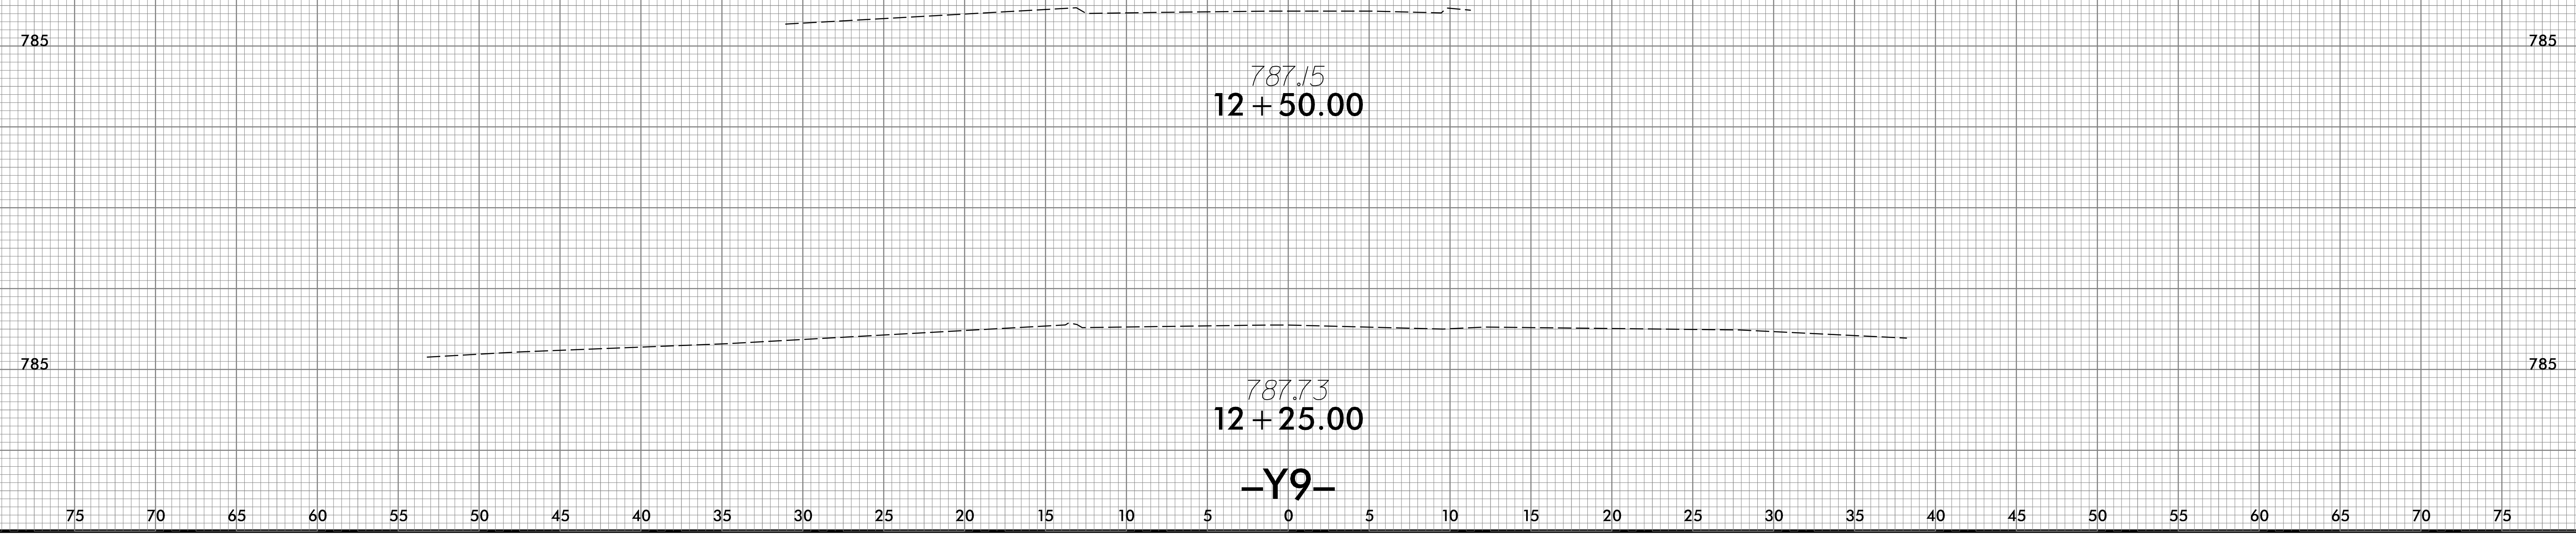

5/1/2024
 \\SSC\U-5757_Rdu_xpl_Y9.dgn
 U58Fridae-dne

75 70 65 60 55 50 45 40 35 30 25 20 15 10 5 0 5 10 15 20 25 30 35 40 45 50 55 60 65 70 75

-Y9-

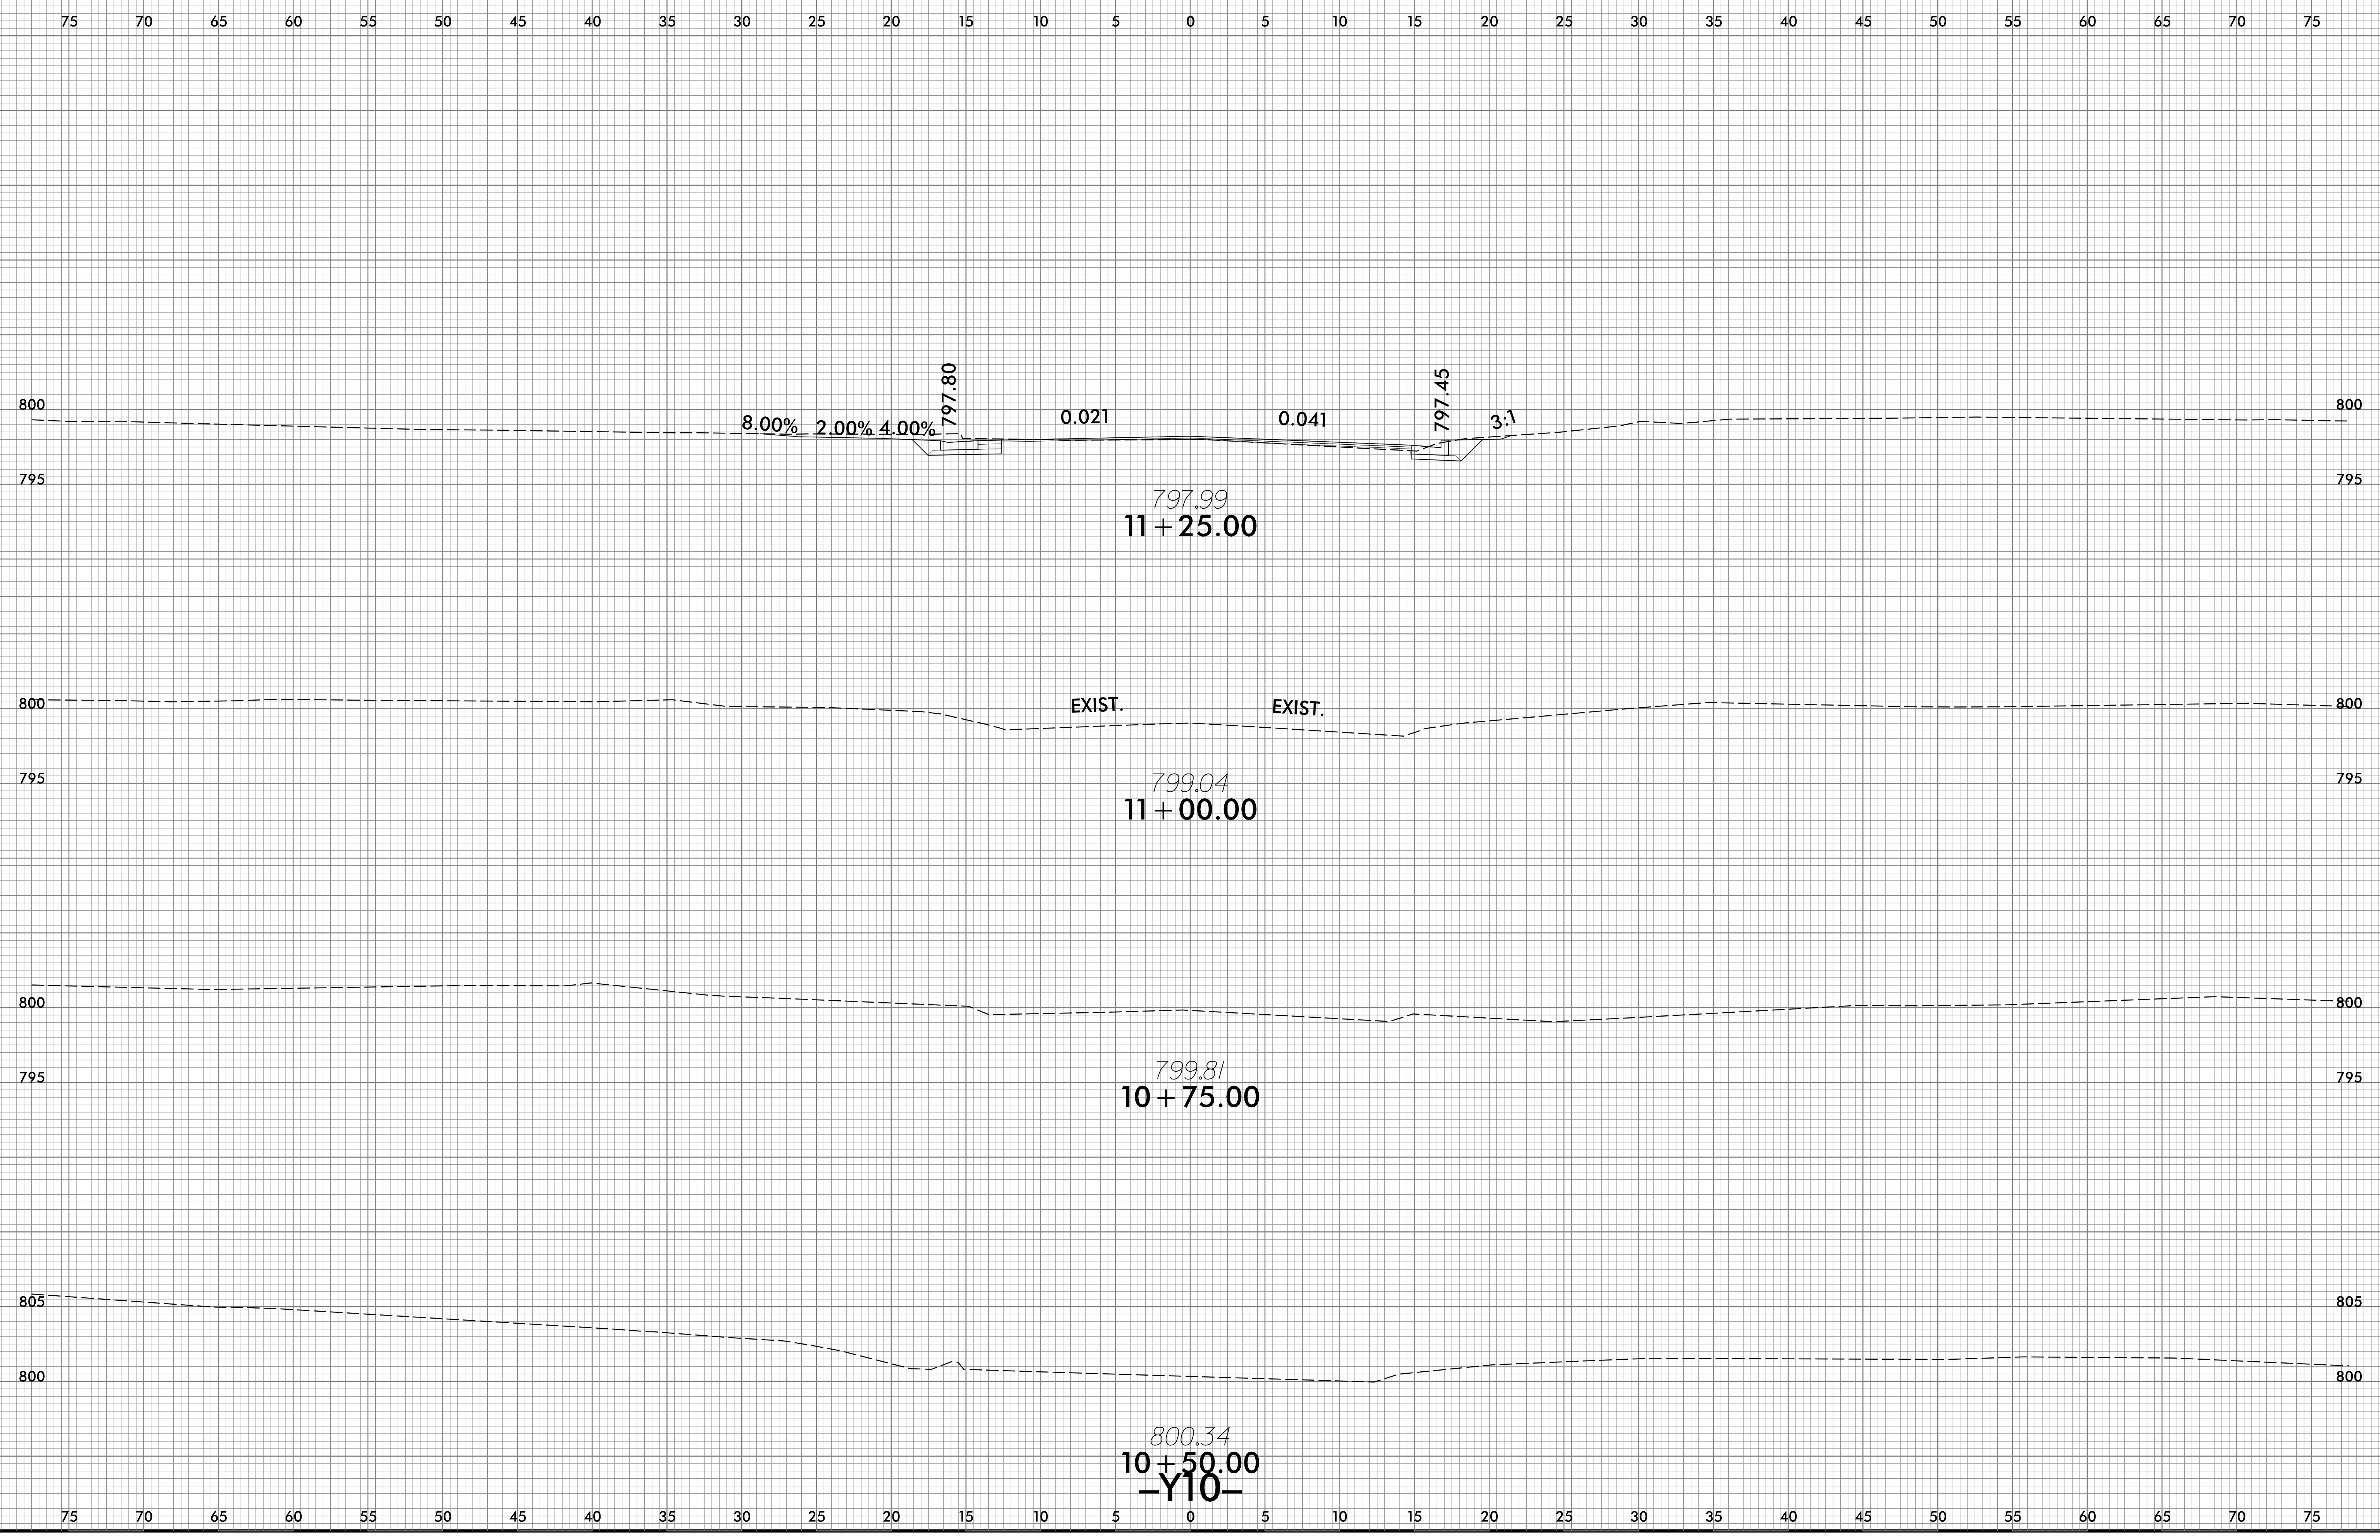

6/23/16

0 2.5 5	PROJ. REFERENCE NO.	SHEET NO.
	U-5757	X-36

75 70 65 60 55 50 45 40 35 30 25 20 15 10 5 0 5 10 15 20 25 30 35 40 45 50 55 60 65 70 75


795 795

796.18
12 + 00.00

795 795

796.67
11 + 75.00

800 800

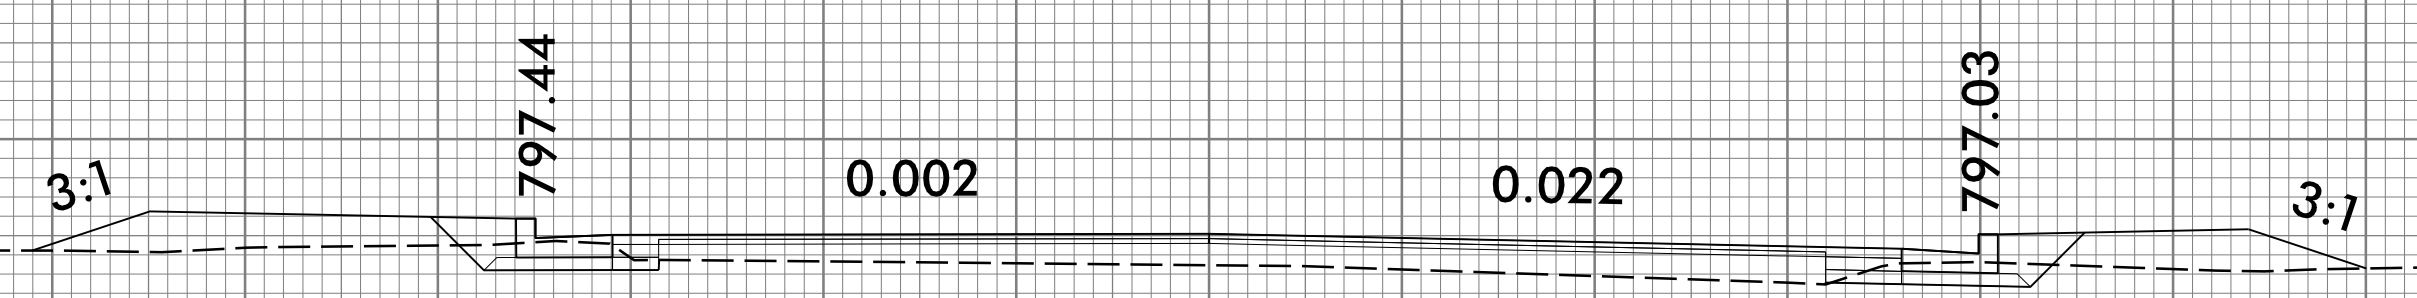


796.73
11 + 50.00
-Y10-

75 70 65 60 55 50 45 40 35 30 25 20 15 10 5 0 5 10 15 20 25 30 35 40 45 50 55 60 65 70 75

5/1/2024
\\SC\U-5757_Rdu_xpl_Y10.dgn
US:Rfidaer-dne

6/23/16


0 2.5 5	PROJ. REFERENCE NO.	SHEET NO.
	U-5757	X-37

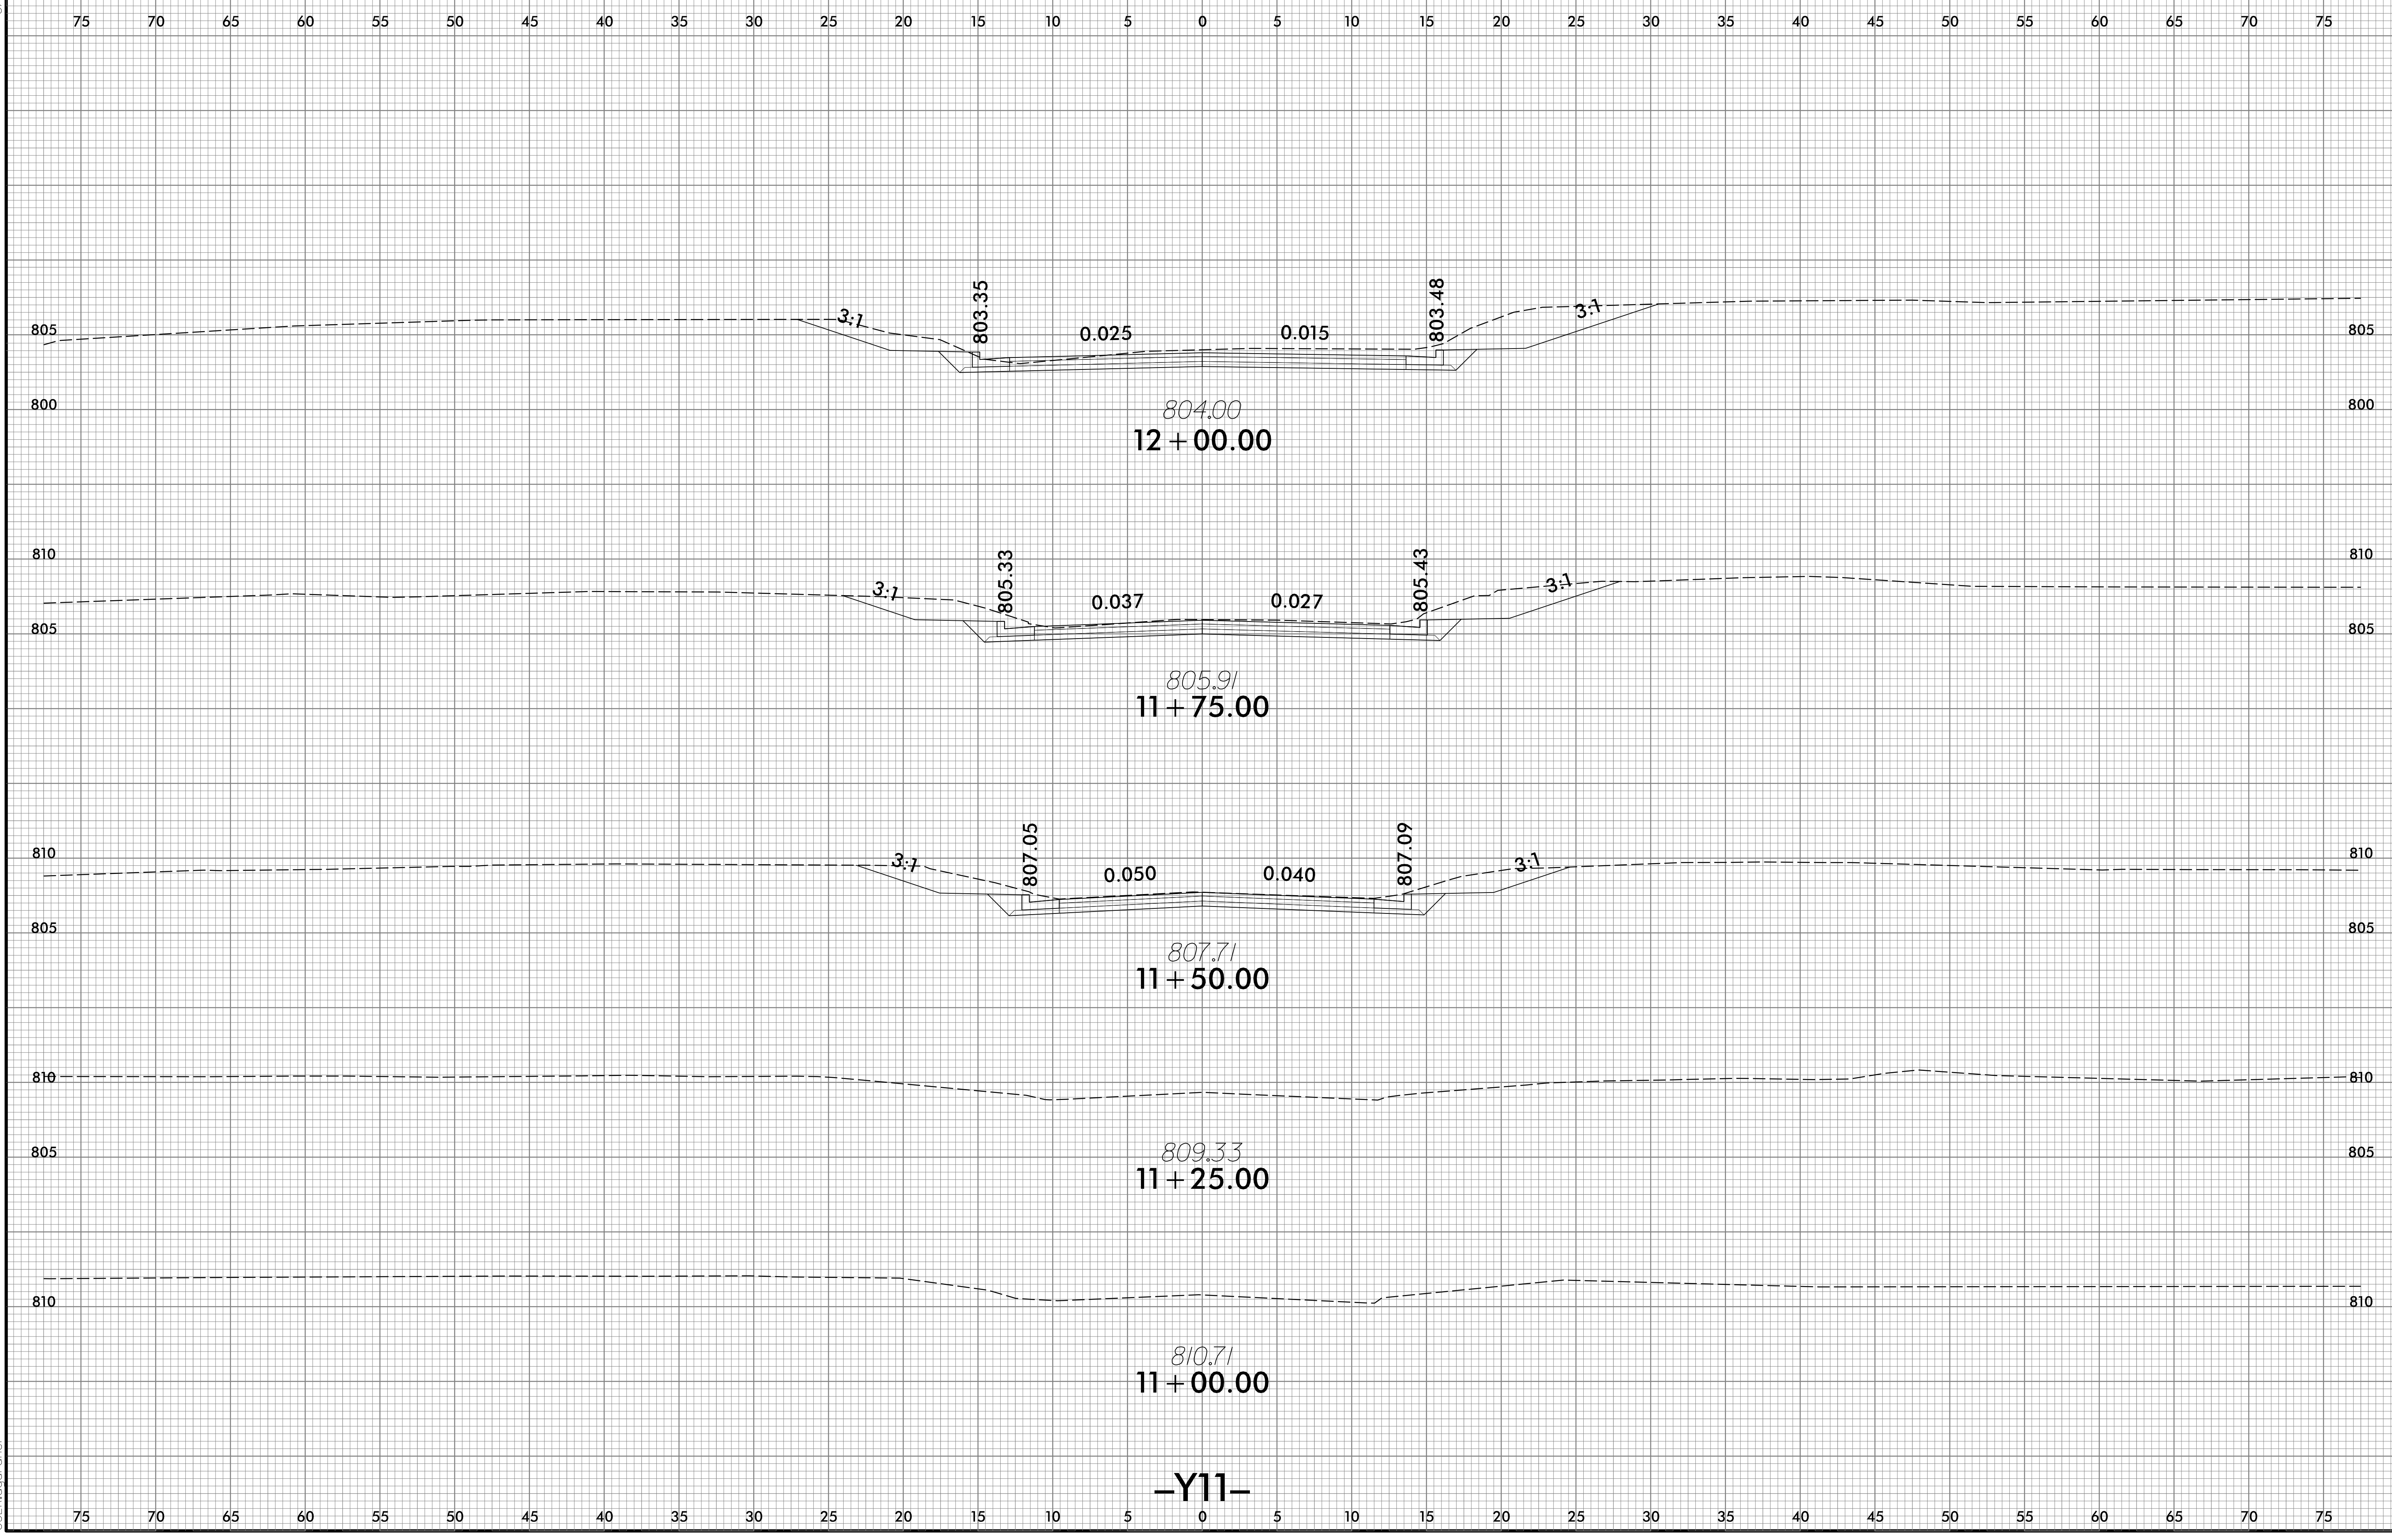

5/1/2024
\\S01\U-5757_Rdu_xpl_Y11.dgn
U58Fidaer-dne

6/23/16


0 2.5 5	PROJ. REFERENCE NO.	SHEET NO.
	U-5757	X-38

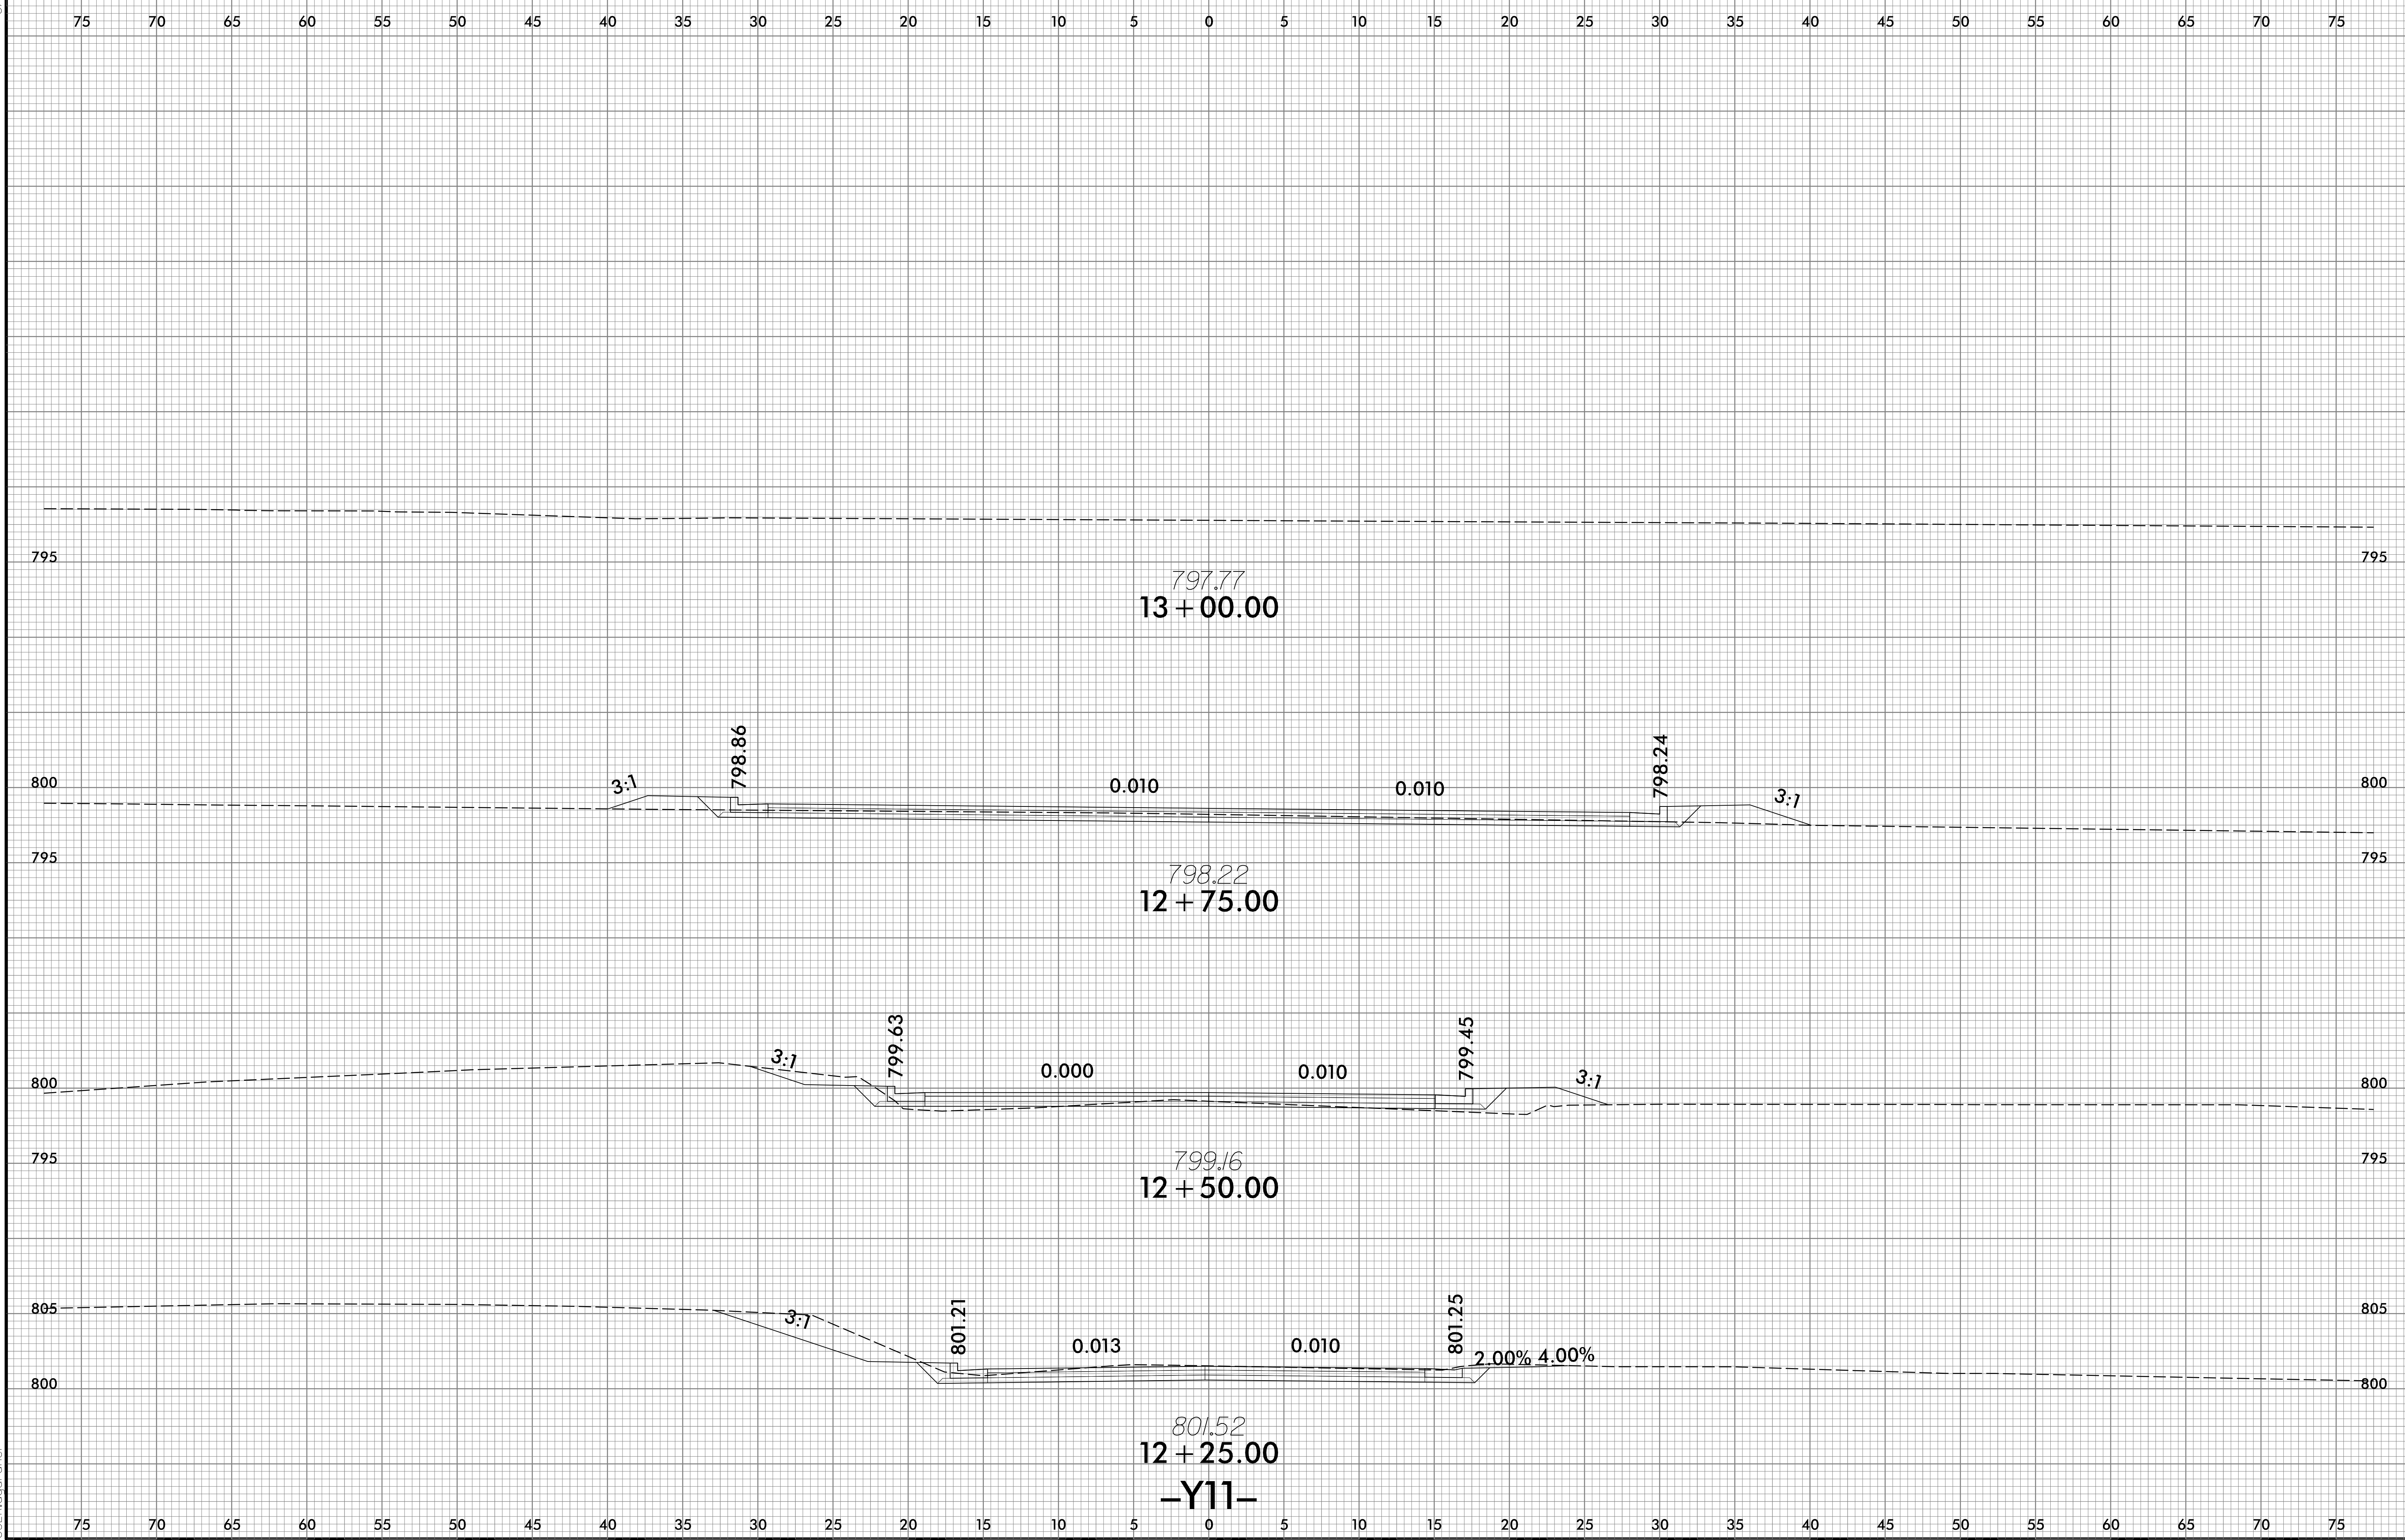

5/1/2024
\\S01\U-5757_Rdu_xpl_Y11.dgn
U58Fidaa-dne

6/23/16

0 2.5 5	PROJ. REFERENCE NO.	SHEET NO.
	U-5757	X-39

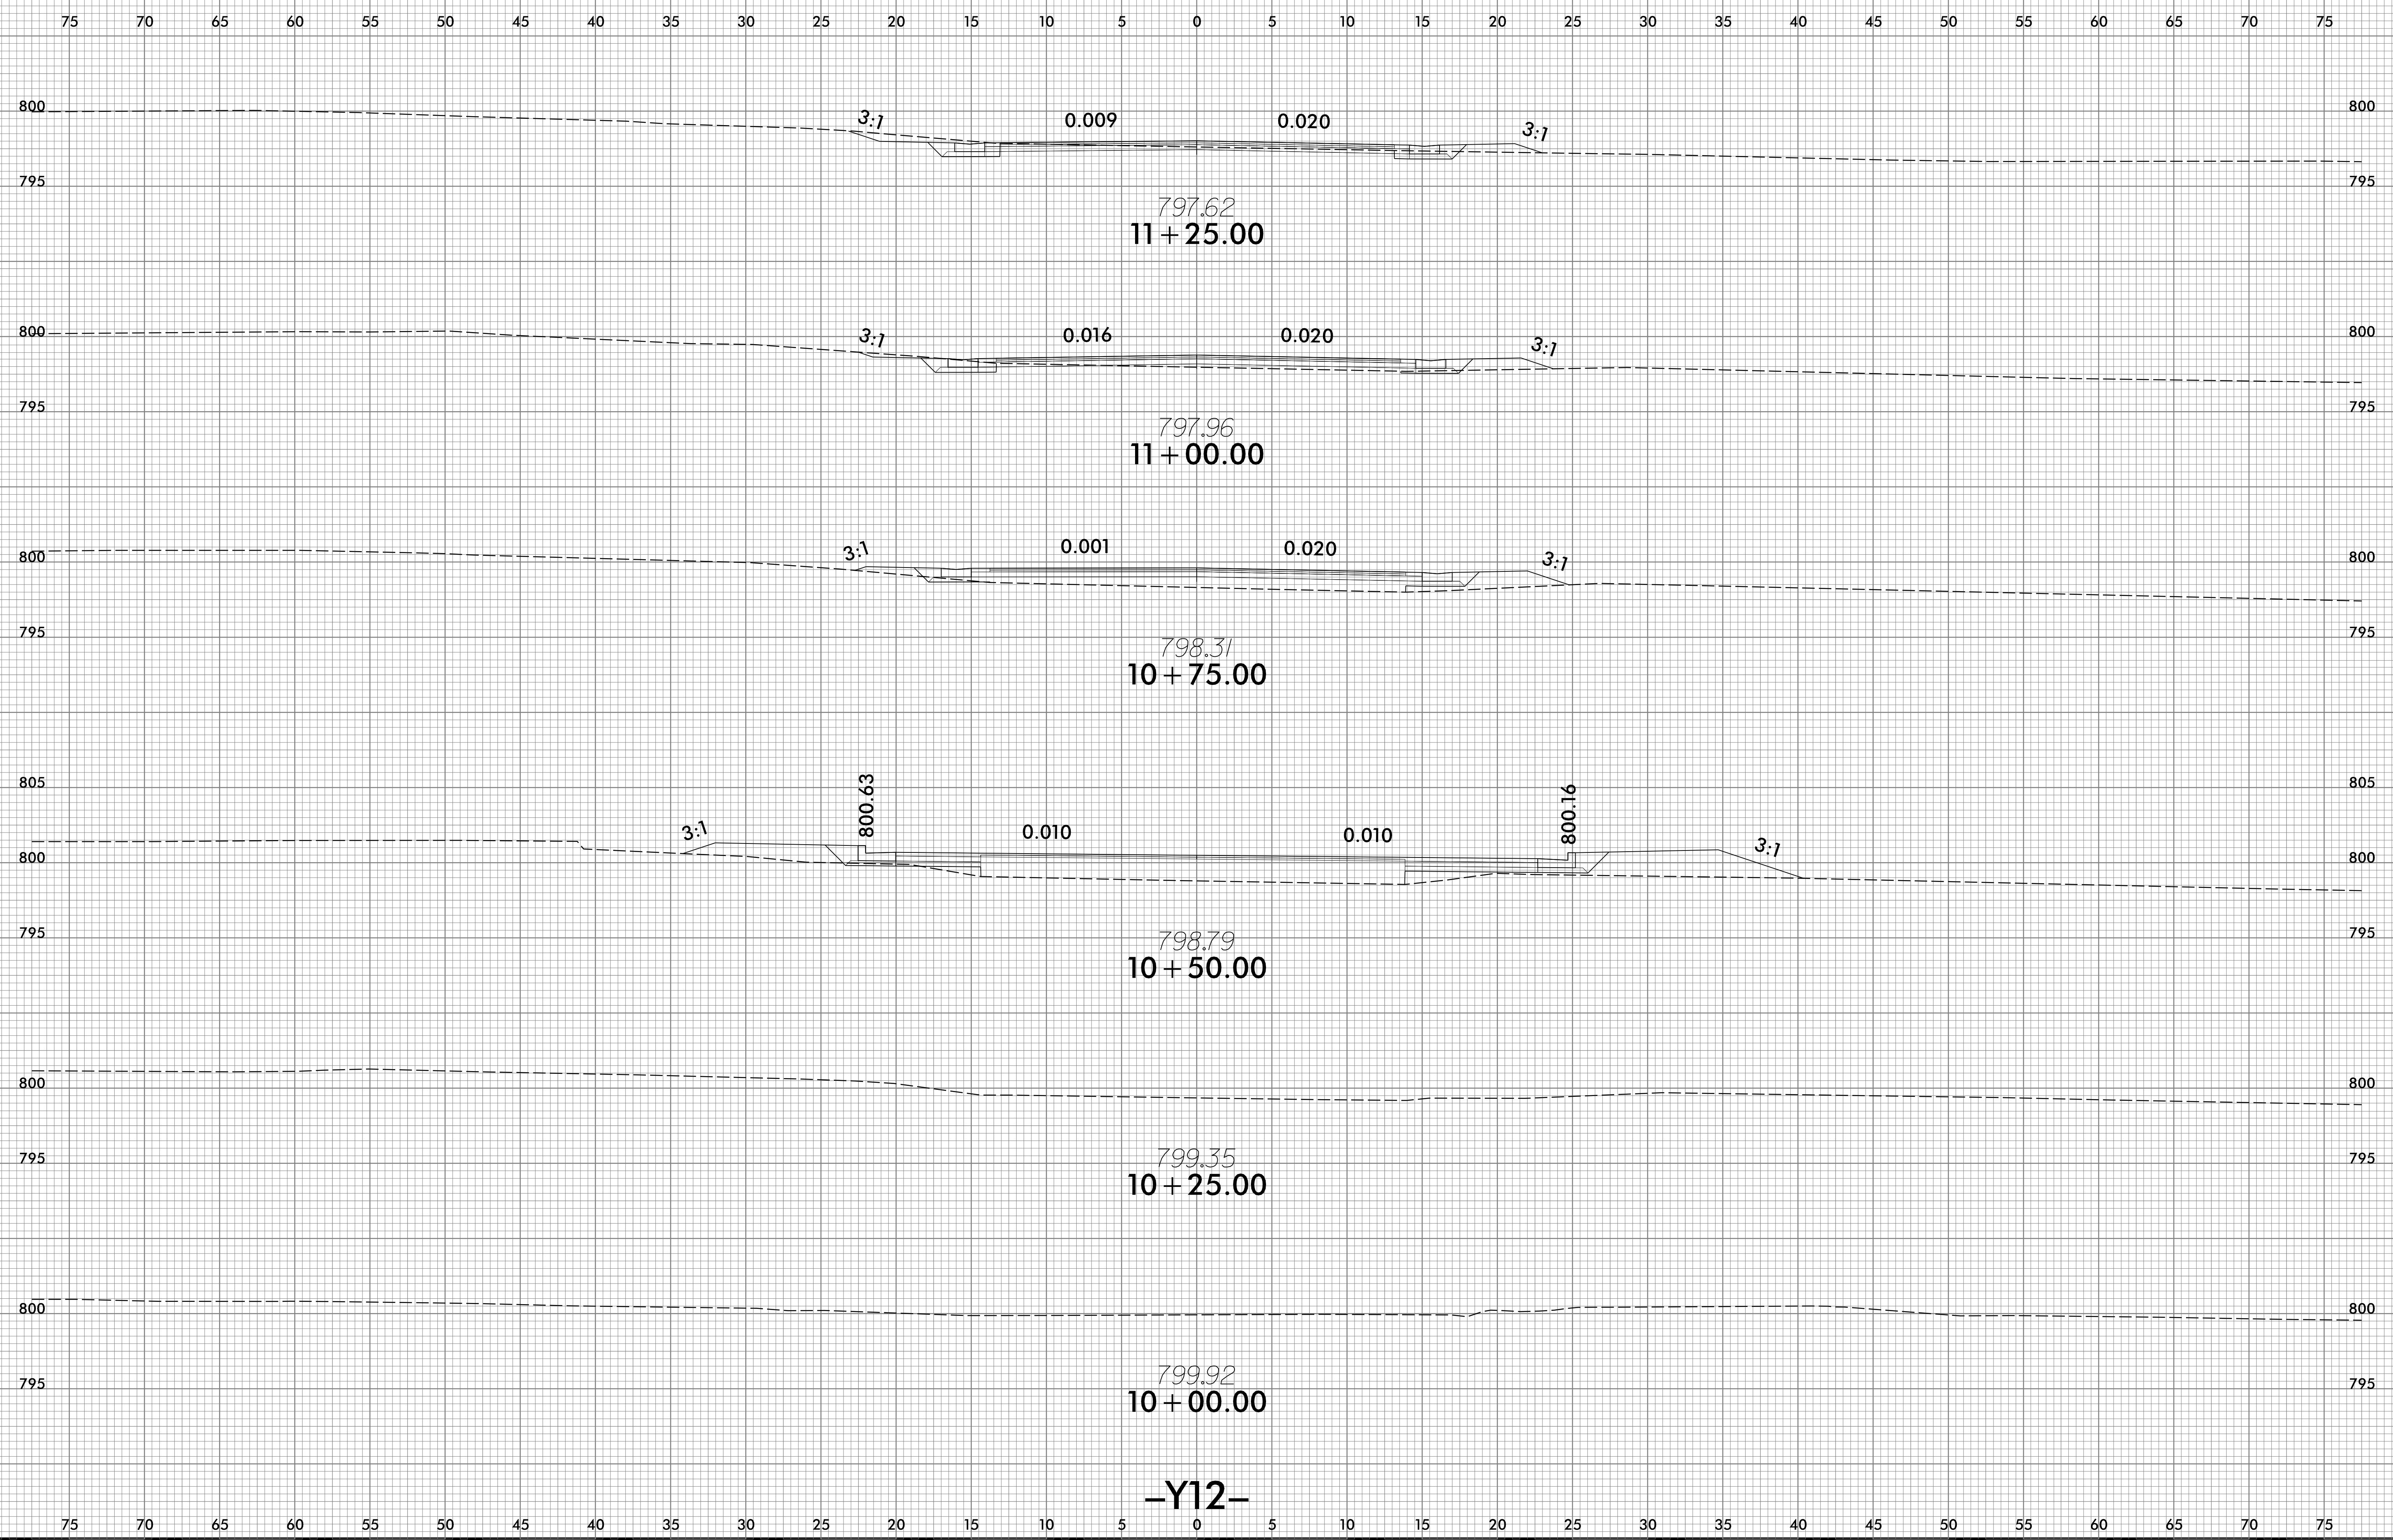


-Y12-

5/1/2024
\\scc\j-5757_Rdu_xpl_Y12.dgn
US:Ridaa-dne

6/23/16


0 2.5 5	PROJ. REFERENCE NO.	SHEET NO.
	U-5757	X-40

75 70 65 60 55 50 45 40 35 30 25 20 15 10 5 0 5 10 15 20 25 30 35 40 45 50 55 60 65 70 75

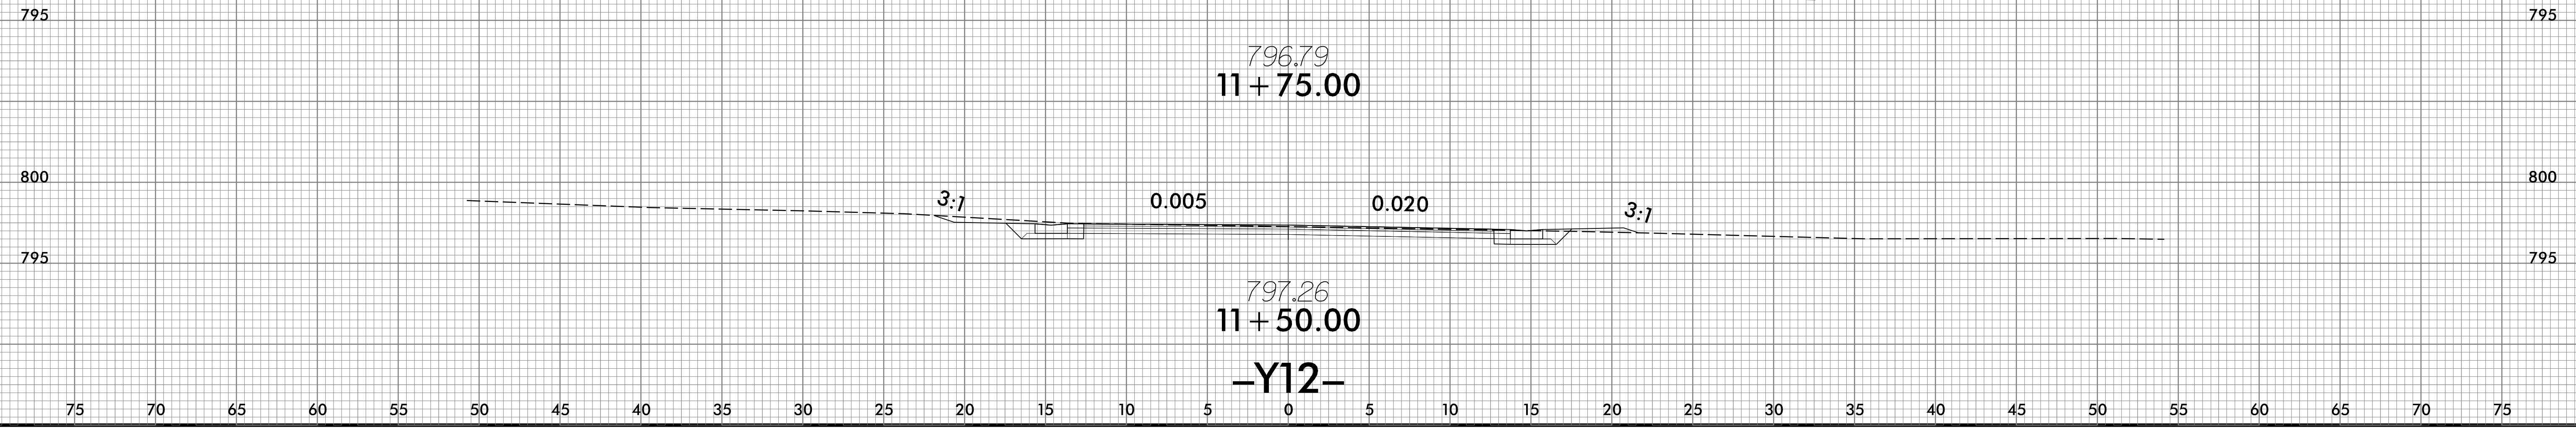

5/1/2024
 \\SCU-5757-Rdu-xpl-Y12.dgn
 US:Rfidaer-dne-

75 70 65 60 55 50 45 40 35 30 25 20 15 10 5 0 5 10 15 20 25 30 35 40 45 50 55 60 65 70 75

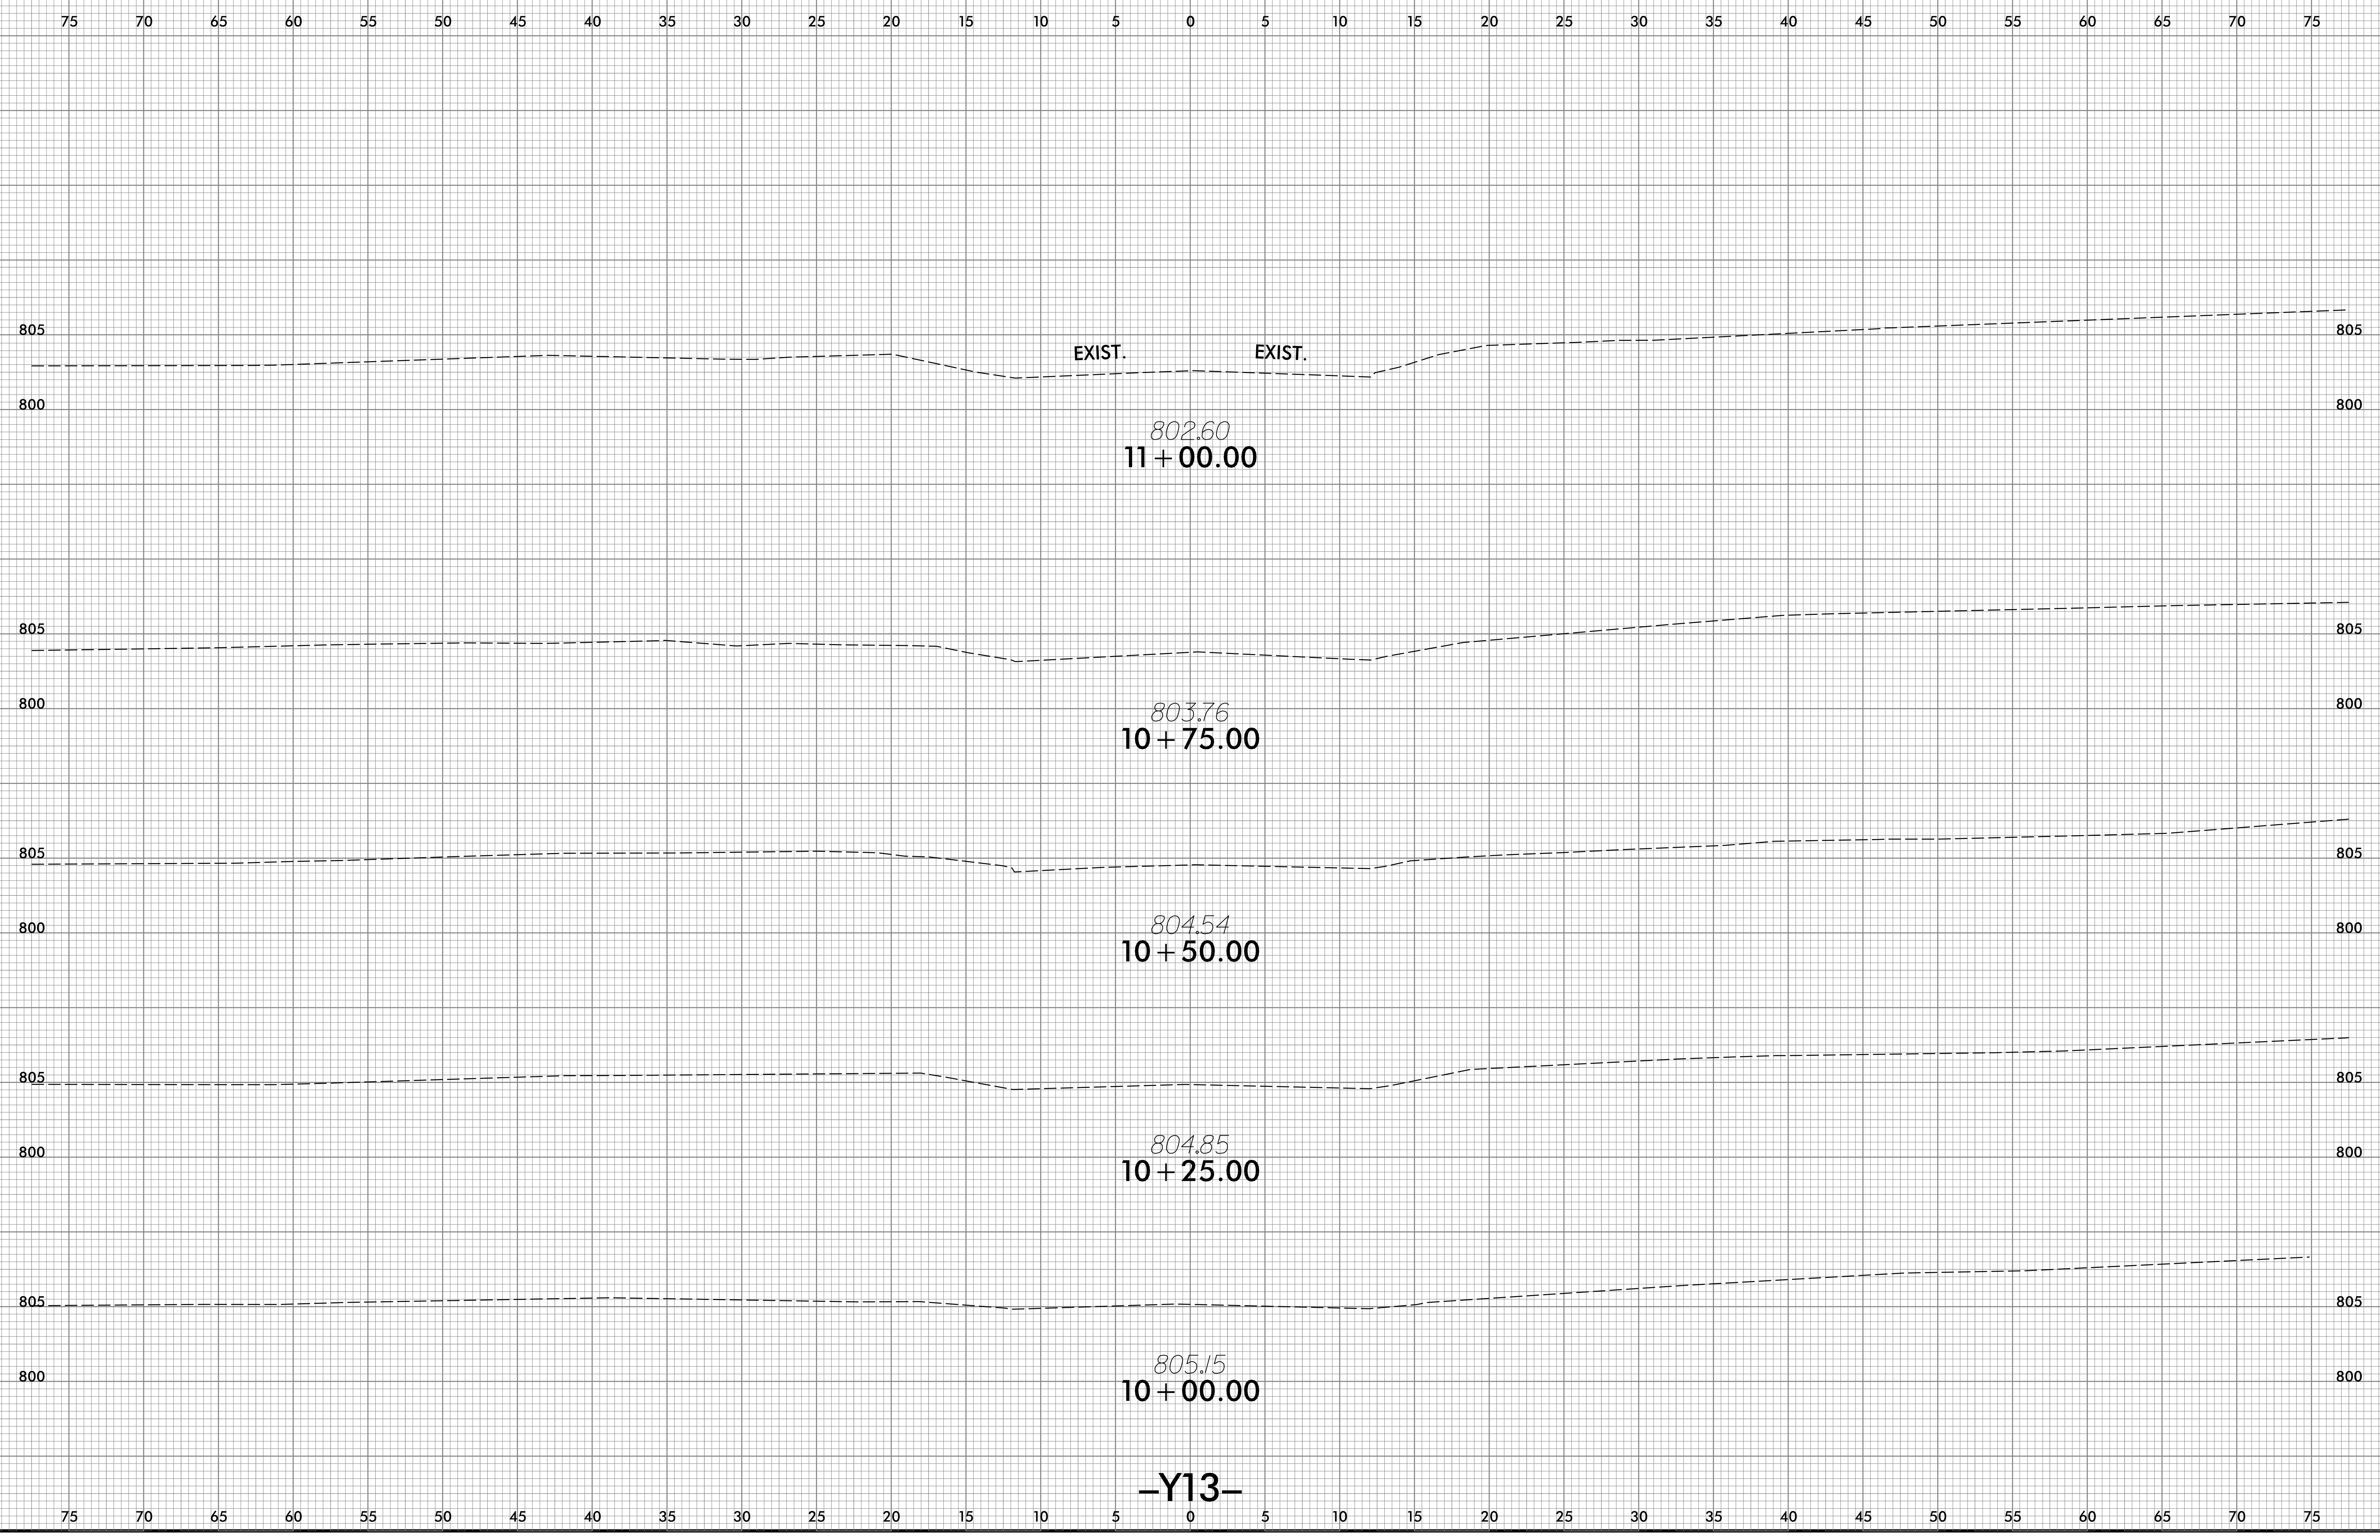


-Y13-

6/23/16

0 2.5 5	PROJ. REFERENCE NO.	SHEET NO.
	U-5757	X-42


75 70 65 60 55 50 45 40 35 30 25 20 15 10 5 0 5 10 15 20 25 30 35 40 45 50 55 60 65 70 75

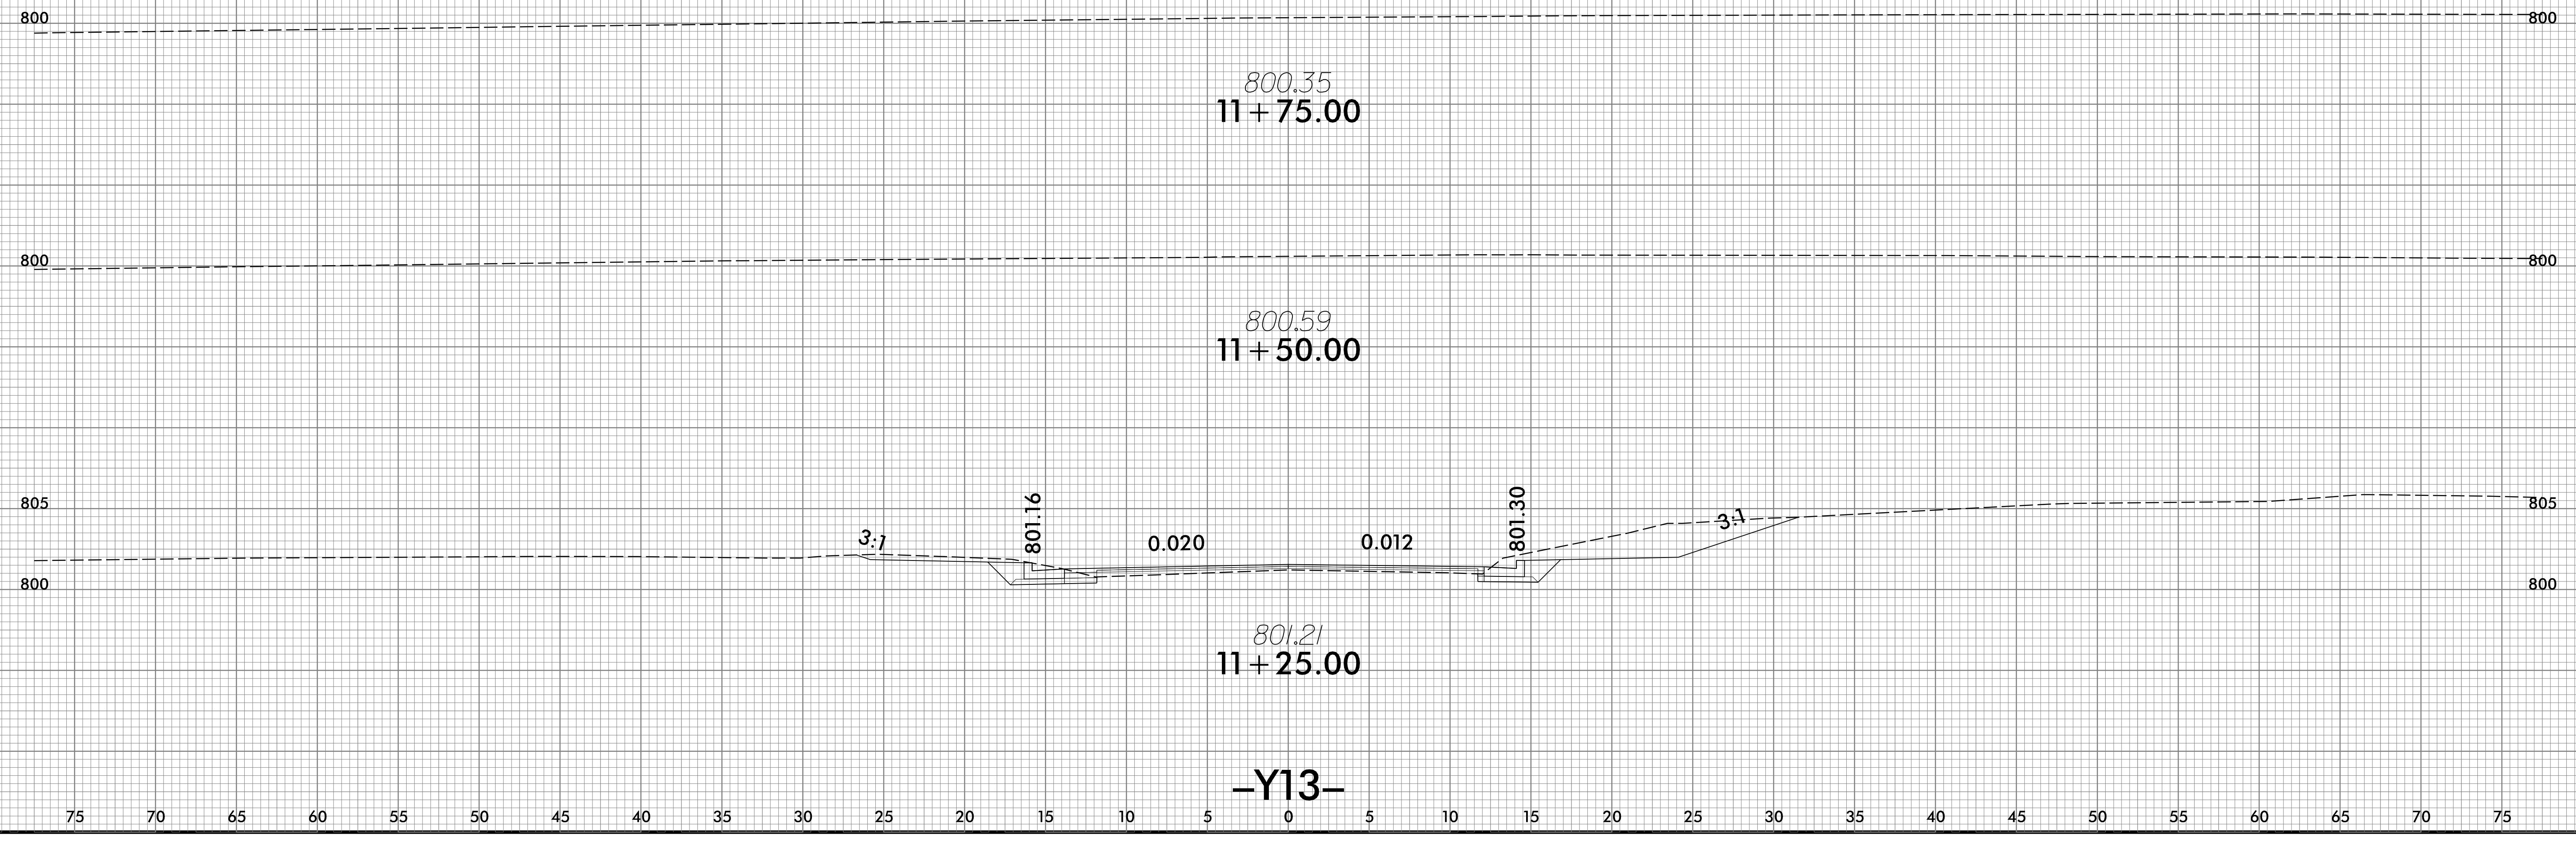

-Y13-


5/1/2024
\\S01\U-5757_Rdu_xpl_Y13.dgn
US:Rfidaer-dne

75 70 65 60 55 50 45 40 35 30 25 20 15 10 5 0 5 10 15 20 25 30 35 40 45 50 55 60 65 70 75

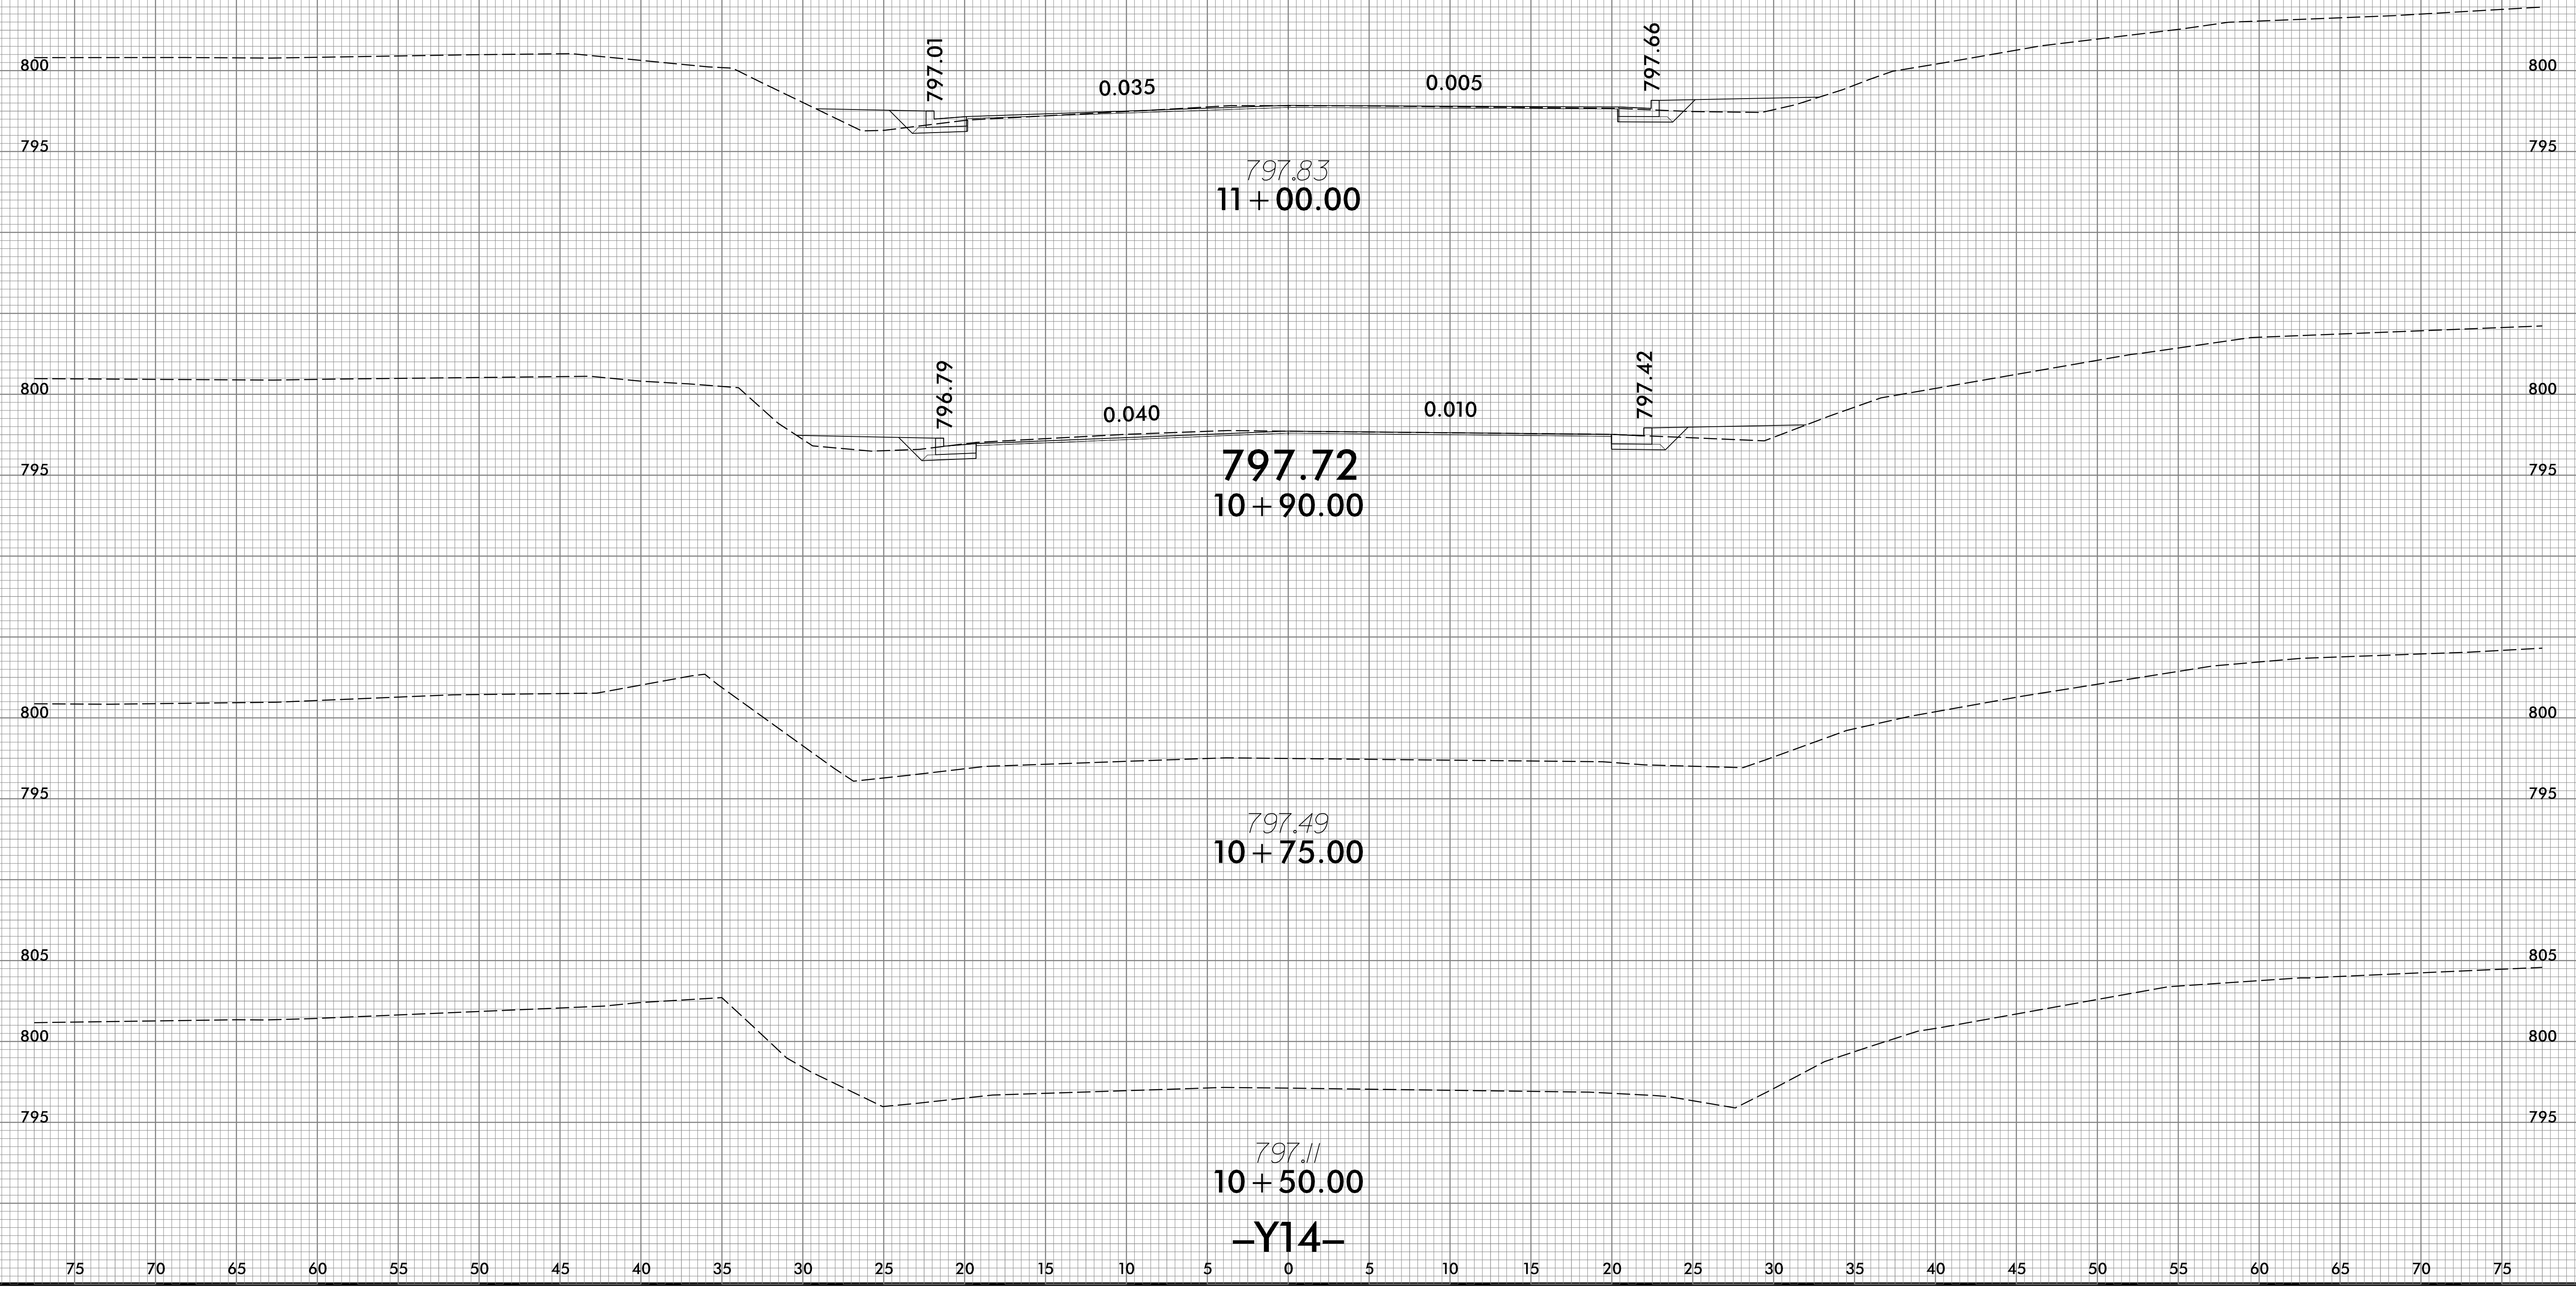

6/23/16


0 2.5 5	PROJ. REFERENCE NO.	SHEET NO.
	U-5757	X-44

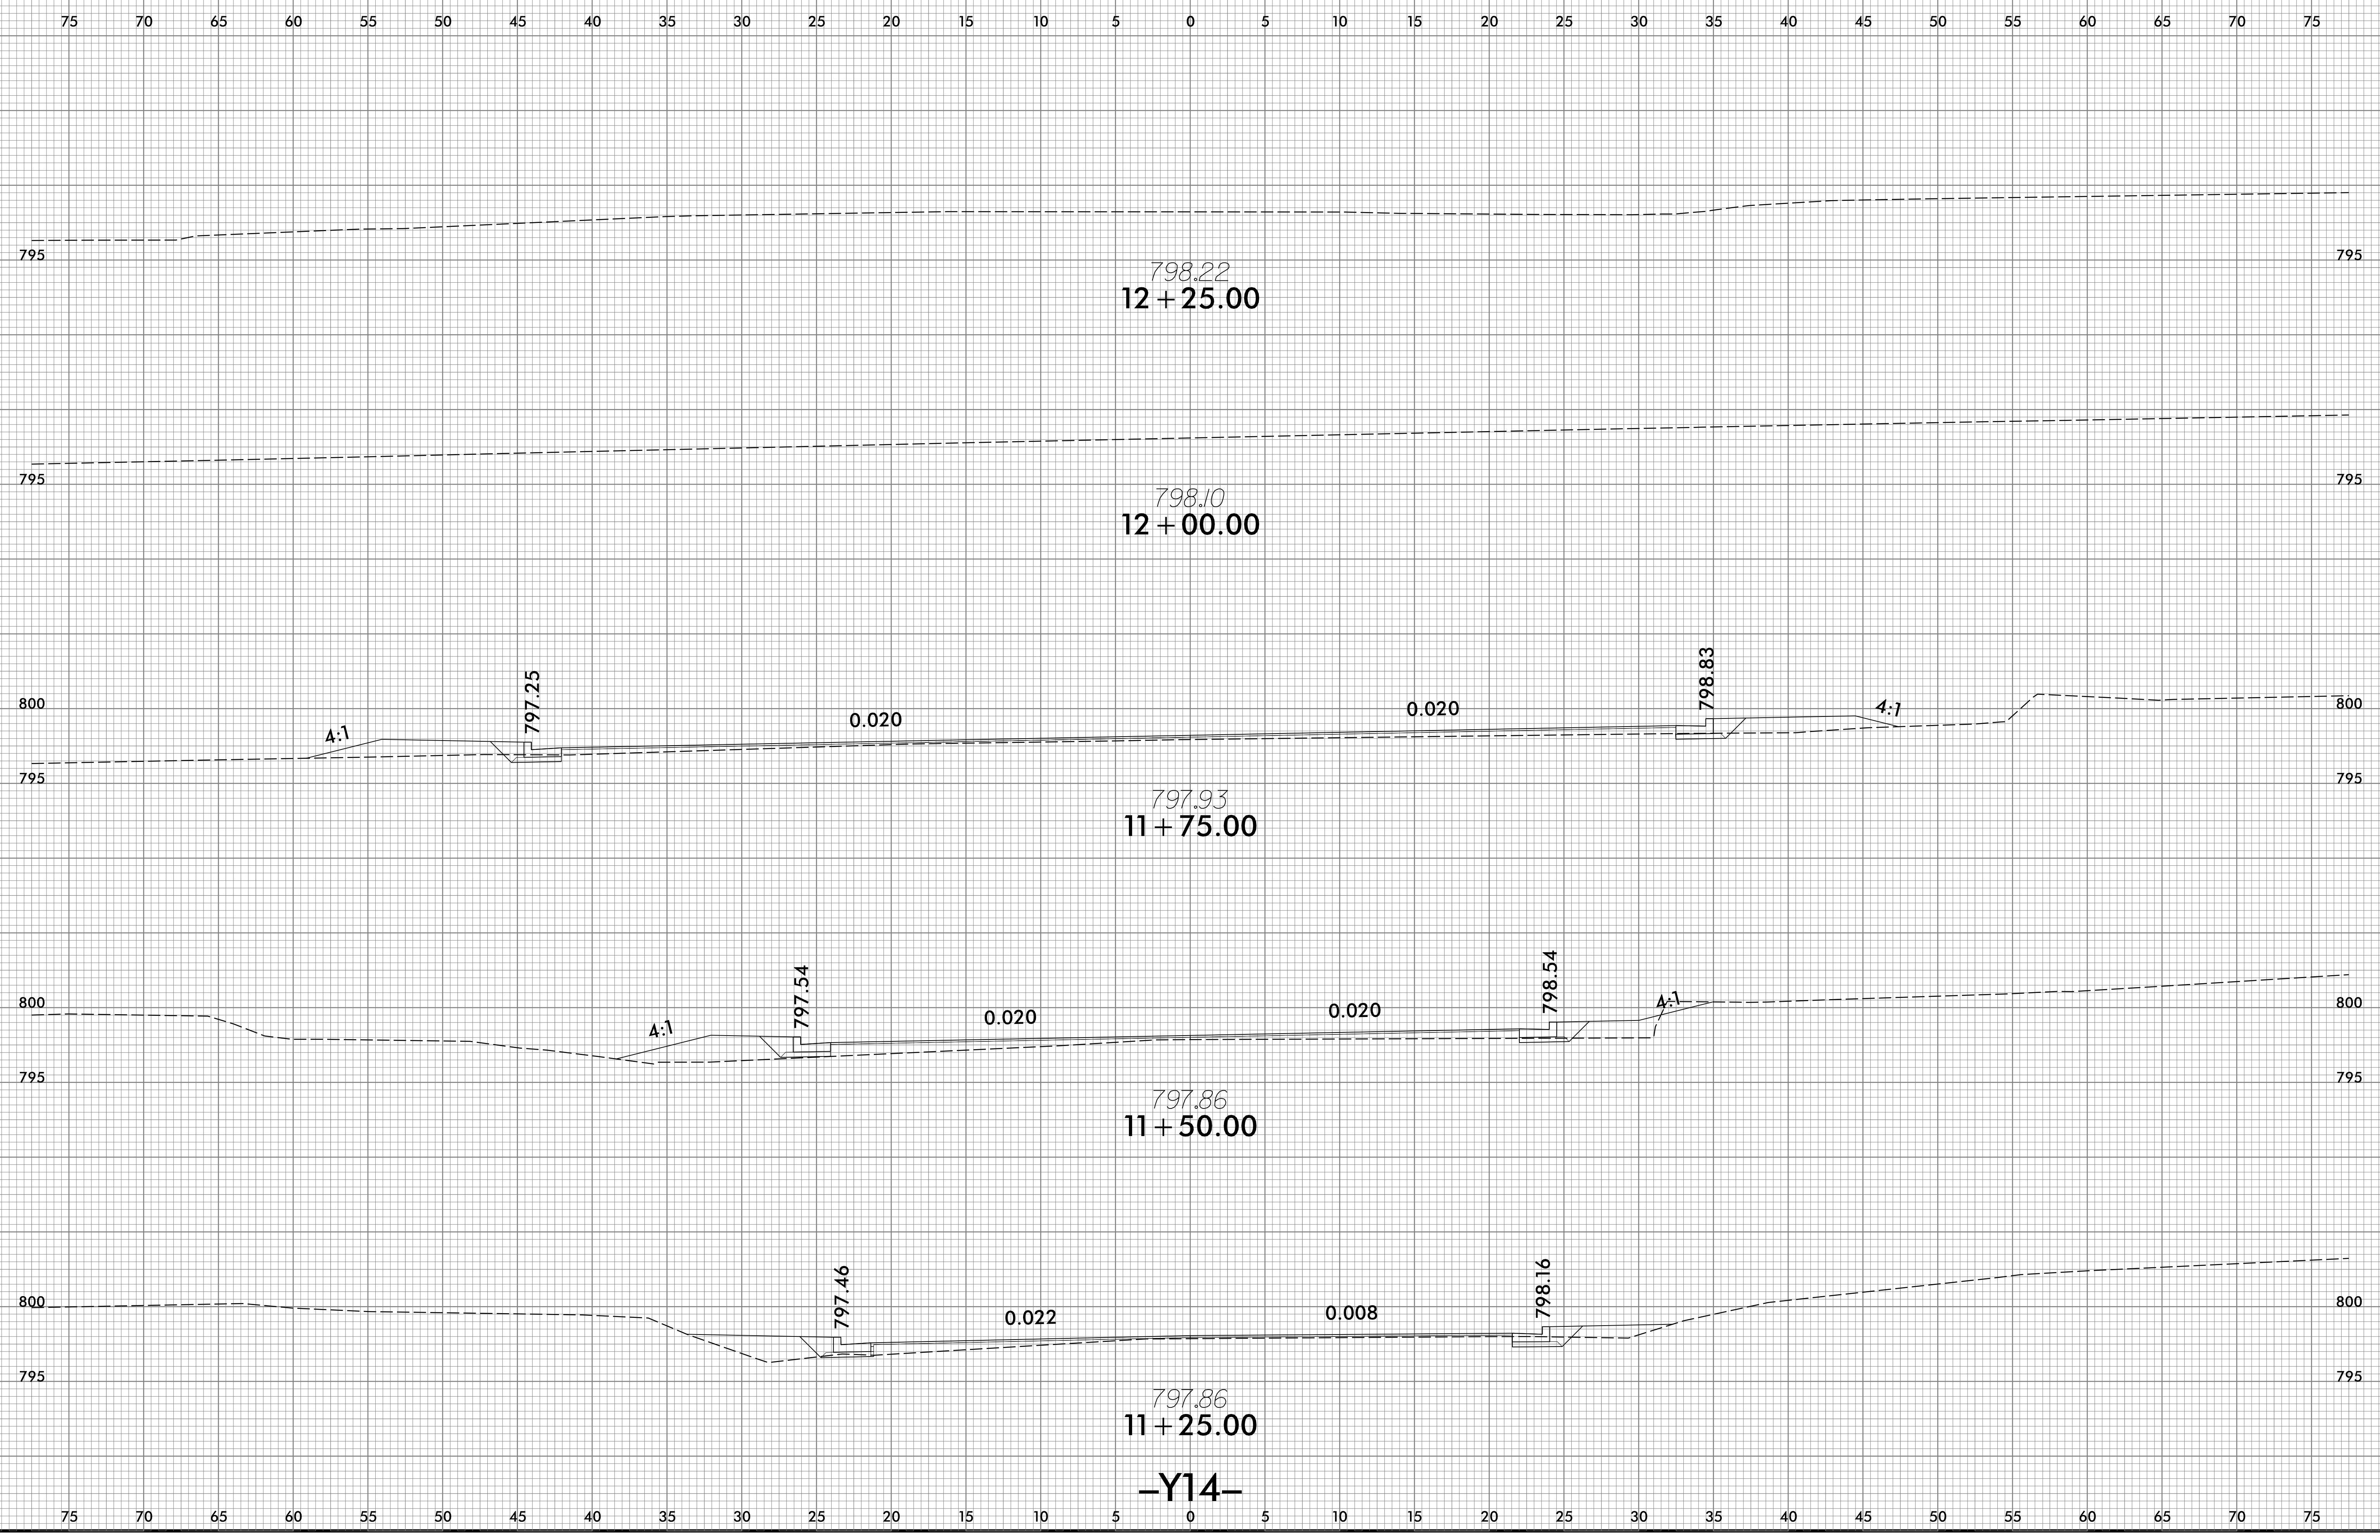

5/1/2024
\\SC\U-5757_Rdu_xpl_Y14.dgn
U:\S\F\daer-dne-

6/23/16

0 2.5 5	PROJ. REFERENCE NO.	SHEET NO.
	U-5757	X-45

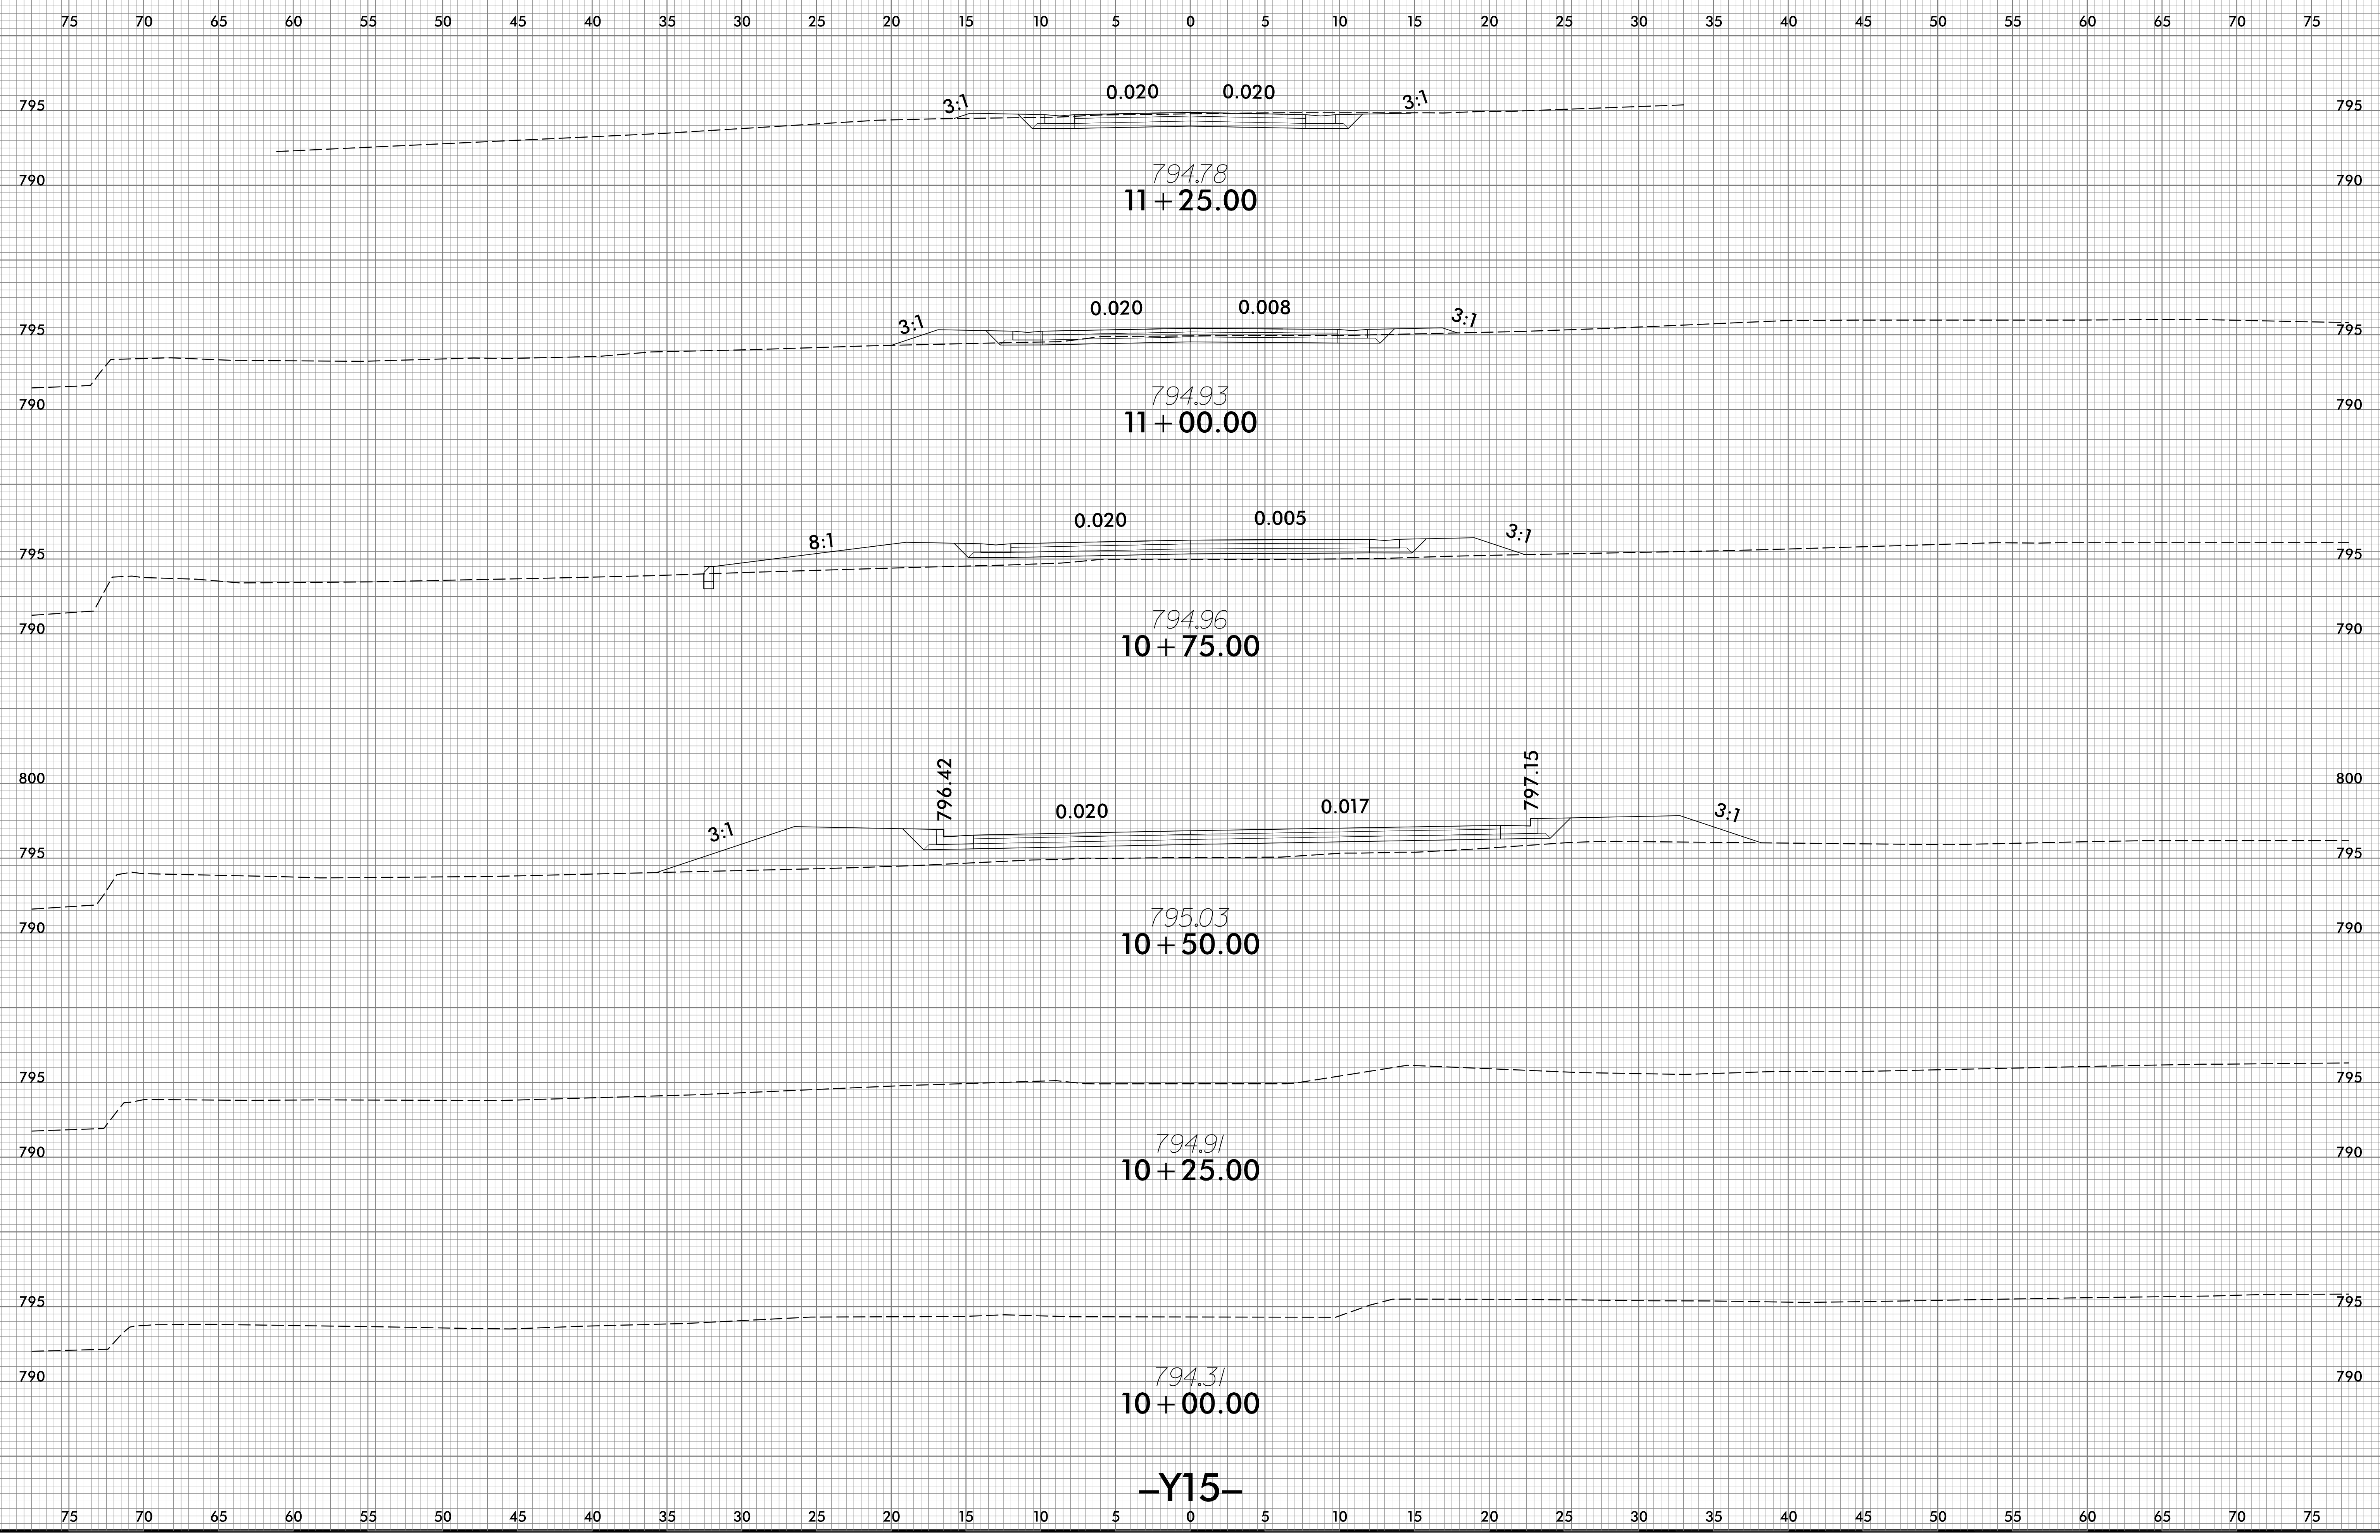

5/1/2024
\\scc\U-5757_Rdu_xpl_Y15.dgn
U58Fridae-dne

-Y15-