


TYPICAL DETAIL OF PROJECT LIMITS AT
SIGNALIZED Y LINES

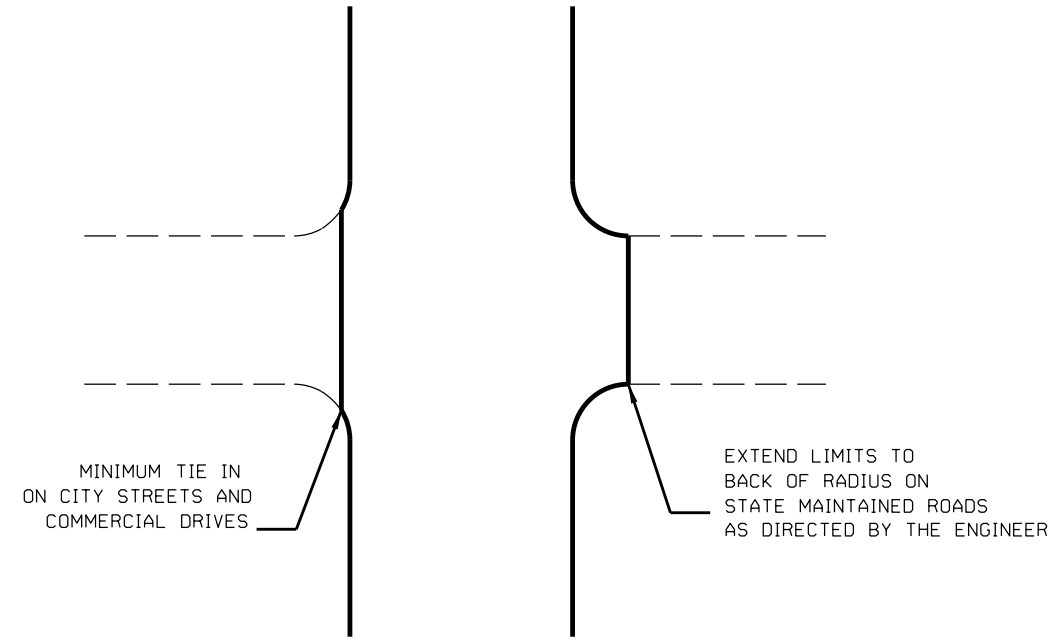

TYPICAL DETAIL OF PROJECT LIMITS AT
UNSIGNALIZED Y LINES

ADDITIONAL INTERSECTIONS (NON-TYPICAL)		
Extend paving limits to back of radius or loop on the following intersections:		
MAP#	STREET NAME	COMMENTS
1	HERRING LN	PAVE TO JOINT AT BACK OF RADIUS
1	PALMETTO DR	PAVE TO JOINT APPROX. 55' FROM -L-
1	DOLPHIN BAY ESTATES	PAVE TO JOINT AT BACK OF RADIUS
1	HILL ST	PAVE TO JOINT AT BACK OF RADIUS
1	BUDS LN	PAVE TO JOINT AT BACK OF RADIUS
1	BELL ST	PAVE TO JOINT APPROX. 31' FROM -L-
1	BLUFF RD	PAVE TO JOINT APPROX. 74' FROM -L-
1	JONES ST	PAVE TO BACK OF RADIUS
1	SHERWOOD AVE	PAVE TO JOINT APPROX. 49' FROM -L-
2	GOLFIN DOLPHIN DR	PAVE TO JOINT APPROX. 26' FROM -L-
2	MANATEE ST	PAVE TO JOINT APPROX. 34' FROM -L-
2	DOLPHIN ST	PAVE TO JOINT AT BACK OF RADIUS
2	ANITA FORTE DR	PAVE TO JOINT APPROX. 140' FROM -L-
2	YAUPON DR	PAVE TO JOINT AT BACK OF RADIUS
2	CHANNEL VIEW CT	PAVE TO JOINT APPROX. 82' FROM -L-
2	BOGUE SOUND DR	PAVE TO BACK OF RADIUS