

3/5/2024
X:\NCDOT\1R-5921\Traffic\ Pavement Markings\1R-5921\Sgn_PMP_01.dgn
User:smelvin

T.I.P.: R-5921

STATE OF NORTH CAROLINA
DEPARTMENT OF TRANSPORTATION

PAVEMENT MARKING PLAN
HAYWOOD COUNTY

LOCATION: US 276 (JONATHON CREEK RD) FROM US 19 TO 0.5 MI SOUTH OF I-40

TIP NO.	SHEET NO.
R-5921	PMP-1
APPROVED: <div>DocuSigned by: Jimmy Terry FD39F388D2E94D0</div>	
DATE: 8/26/2024	
SEAL <div>Professional Engineer Seal 35018 Jimmy L. Terry</div>	
DOCUMENT NOT CONSIDERED FINAL UNLESS ALL SIGNATURES COMPLETED	

INDEX

SHEET NO.	DESCRIPTION
PMP-1	PAVEMENT MARKING PLAN TITLE, INDEX OF SHEETS, LIST OF APPLICABLE ROADWAY STANDARD DRAWINGS, GENERAL NOTES AND FINAL PAVEMENT MARKING SCHEDULE
PMP-2 THRU PMP-13	PAVEMENT MARKING DETAIL

ROADWAY STANDARD DRAWING

THE FOLLOWING ROADWAY STANDARDS AS APPEAR IN "ROADWAY STANDARD DRAWINGS" - PROJECT SERVICES UNIT - N.C. DEPARTMENT OF TRANSPORTATION - RALEIGH, N.C., DATED JANUARY 2024 ARE APPLICABLE TO THIS PROJECT AND BY REFERENCE HEREBY ARE CONSIDERED A PART OF THESE PLANS:

STD. NO.	TITLE
1205.01	PAVEMENT MARKINGS - LINE TYPES AND OFFSETS
1205.02	PAVEMENT MARKINGS - TWO-LANE AND MULTILANE ROADWAYS
1205.04	PAVEMENT MARKINGS - INTERSECTIONS
1205.05	PAVEMENT MARKINGS - TURN LANES
1205.07	PAVEMENT MARKINGS - PEDESTRIAN CROSSWALKS
1205.08	PAVEMENT MARKINGS - SYMBOLS AND WORD MESSAGES
1205.09	PAVEMENT MARKINGS - PAINTED ISLANDS
1205.10	PAVEMENT MARKINGS - SCHOOL AREAS
1205.12	PAVEMENT MARKINGS - BRIDGES
1205.14	PAVEMENT MARKINGS - ROUNDABOUTS
1205.15	PAVEMENT MARKINGS - SUPERSTREETS
1250.01	RAISED PAVEMENT MARKERS - INSTALLATION SPACING
1261.01	GUARDRAIL AND BARRIER DELINEATORS - INSTALLATION SPACING
1261.02	GUARDRAIL AND BARRIER DELINEATORS - TYPES AND MOUNTING
1262.01	GUARDRAIL END DELINEATION

GENERAL NOTES

THE FOLLOWING GENERAL NOTES APPLY AT ALL TIMES FOR THE DURATION OF THE CONSTRUCTION PROJECT, EXCEPT WHEN OTHERWISE NOTED IN THE PLAN, OR DIRECTED BY THE ENGINEER.


- A) INSTALL PAVEMENT MARKINGS AND PAVEMENT MARKERS ON THE FINAL SURFACE AS FOLLOWS:
- | ROAD NAME | MARKING | MARKER |
|-----------------|---------------|----------------------------|
| -L- US 276 | THERMOPLASTIC | NON-CAST IRON SNOWPLOWABLE |
| -Y- US 19 | THERMOPLASTIC | NON-CAST IRON SNOWPLOWABLE |
| ALL OTHER ROADS | THERMOPLASTIC | NONE |
- B) TIE PROPOSED PAVEMENT MARKING LINES TO EXISTING PAVEMENT MARKING LINES.
- C) REMOVE/REPLACE ANY CONFLICTING/DAMAGED PAVEMENT MARKINGS AND MARKERS.
- D) STOP BAR LOCATION AT NON-SIGNALIZED INTERSECTIONS MAY BE ADJUSTED AS DIRECTED BY THE ENGINEER.
- E) UNLESS OTHERWISE SPECIFIED, HEATED-IN-PLACE THERMOPLASTIC MAY BE USED IN LIEU OF EXTRUDED THERMOPLASTIC FOR STOP BARS, SYMBOLS, CHARACTERS AND DIAGONALS. IF HEATED-IN-PLACE IS USED, IT SHALL BE PAID FOR USING THE EXTRUDED THERMOPLASTIC PAY ITEM.
- F) SEE ROADWAY PLANS FOR ALTERNATE CURB RAMP DESIGNS WHEN INDICATED ON PAVEMENT MARKING DETAIL SHEETS.

FINAL PAVEMENT MARKING SCHEDULE

SYMBOL	DESCRIPTION	SYMBOL	DESCRIPTION	SYMBOL	DESCRIPTION
PAVEMENT MARKINGS		PAVEMENT MARKINGS		THERMOPLASTIC PAVEMENT MARKING SYMBOLS (90 MILS)	
THERMOPLASTIC (4", 90 MILS)		THERMOPLASTIC (12", 90 MILS)		T70	LEFT TURN ARROW
T1	(4") WHITE EDGELINE	T51	(12") WHITE DIAGONAL	T71	RIGHT TURN ARROW
T2	(4") WHITE SOLID LANE LINE	THERMOPLASTIC GENERIC PAVEMENT MARKING ITEM (1205)		T72	STRAIGHT ARROW
T3	(4") 10 FT. WHITE SKIP			T73	COMBO.STRAIGHT/LEFT
T4	(4") 3 FT. - 9 FT./SP WHITE MINISKIP			T77	U-TURN ARROW
T5	(4") 2 FT. - 6 FT./SP WHITE MINISKIP			T103	24" YIELD LINE TRIANGLE
T10	(4") YELLOW EDGELINE	T61	WHITE STOPBAR (24", 90 MIL)	T110	FISH-HOOK STRAIGHT ARROW
T11	(4") YELLOW SINGLE CENTER	THERMOPLASTIC PAVEMENT MARKING CHARACTER (90 MILS)		T112	FISH-HOOK RIGHT/STRAIGHT ARROW
T12	(4") 10 FT. YELLOW SKIP	T100	ALPHANUMERIC CHAR. (90 MIL)	T113	FISH-HOOK LEFT/RIGHT ARROW
T13	(4") YELLOW DOUBLE CENTER			T115	FISH-HOOK W/CIRCLE STRAIGHT ARROW
T14	(4") 2 FT. - 6 FT./SP YELLOW MINISKIP			T116	FISH-HOOK W/CIRCLE LEFT ARROW
THERMOPLASTIC (8", 90 MILS)				T117	FISH-HOOK W/CIRCLE LEFT/STRAIGHT ARROW
				MARKERS	
				SNOWPLOWABLE RAISED PAVEMENT MARKERS	
T40	(8") WHITE GORELINE			ME	YELLOW & YELLOW
T41	(8") WHITE DIAGONAL			MF	CRYSTAL & RED
T42	(8") YELLOW DIAGONAL				
T45	(8") 3 FT. - 3 FT./SP WHITE MINISKIP (8", 90 Mil)				

PLAN SUBMITTED TO: NCDOT DIVISION 14

JEANETTE WHITE, PE
DIVISION PROJECT TEAM LEADER

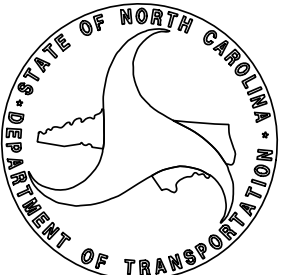

PLAN PREPARED BY:

JIMMY TERRY, PE PROJECT ENGINEER
SANDRA MELVIN DESIGN TECHNICIAN



TGS ENGINEERS
201 W. MARION ST, STE 200
SHELBY, NC 28150
PH (704) 476-0003
CORP. LICENSE NO.: C-0275