

SIGN NUMBER: 317
TYPE: D
QUANTITY: 1
SIGN WIDTH: 5'-6"
HEIGHT: 1'-0"
TOTAL AREA: 5.5 Sq.Ft.
BORDER TYPE: FLUSH
RECESS: 0"
WIDTH: 0.5"
RADII: 1.5"
NO. Z BARS:
LENGTH:

BACKG COLOR: Blue
COPY COLOR: White

SYMBOL	X	Y	WID	HT
AR_Type D	54	3.3	4	6
AR_Type D	56	2	4	6

MAT'L: 0.125" (3.2 mm) ALUMINUM

DESIGN BY: SGM
PROJECT ID: R-5921
CHECKED BY:
LOCATION: HAYWOOD CO - US 276
May 04, 2023
DIV: 14

1'-0"
8"
2"
2"

5'-6"
58"
4"
4"

6"
4"
2"

BORDER
R=1.5"
TH=0.5"

Spacing Factor is 1 unless specified otherwise

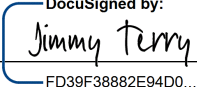
LETTER POSITIONS

Letter spacings are to start of next letter																	Series/Size
		C	A	M	P	I	N	G									Text Length
	4	6.5	8	8.2	6.6	3.2	7.2	5.4	16.9								D 2000 45.1

FILENAME: R-5921_Sgn_S6N_Type D
NORTH CAROLINA D.O.T. SIGN DETAIL

TIP NO.
R-5921

SHEET NO.
SIGN-2D

DocuSigned by:

FD39F3882E94D0...

APPROVED:

DATE: 8/26/2024

SEAL



DOCUMENT NOT CONSIDERED FINAL
UNLESS ALL SIGNATURES COMPLETED

SIGN DESIGN
TYPE D

4/3/2024 4:00:07 PM X:\NCDOT\Projects\2024\2024-0001\2024-0001-R-5921\Traffic\Signing\CADD\Signing Layout Plans\R-5921_Sgn_S6N_02_THRU_02D(TYPE D).dgn User:smelvin