
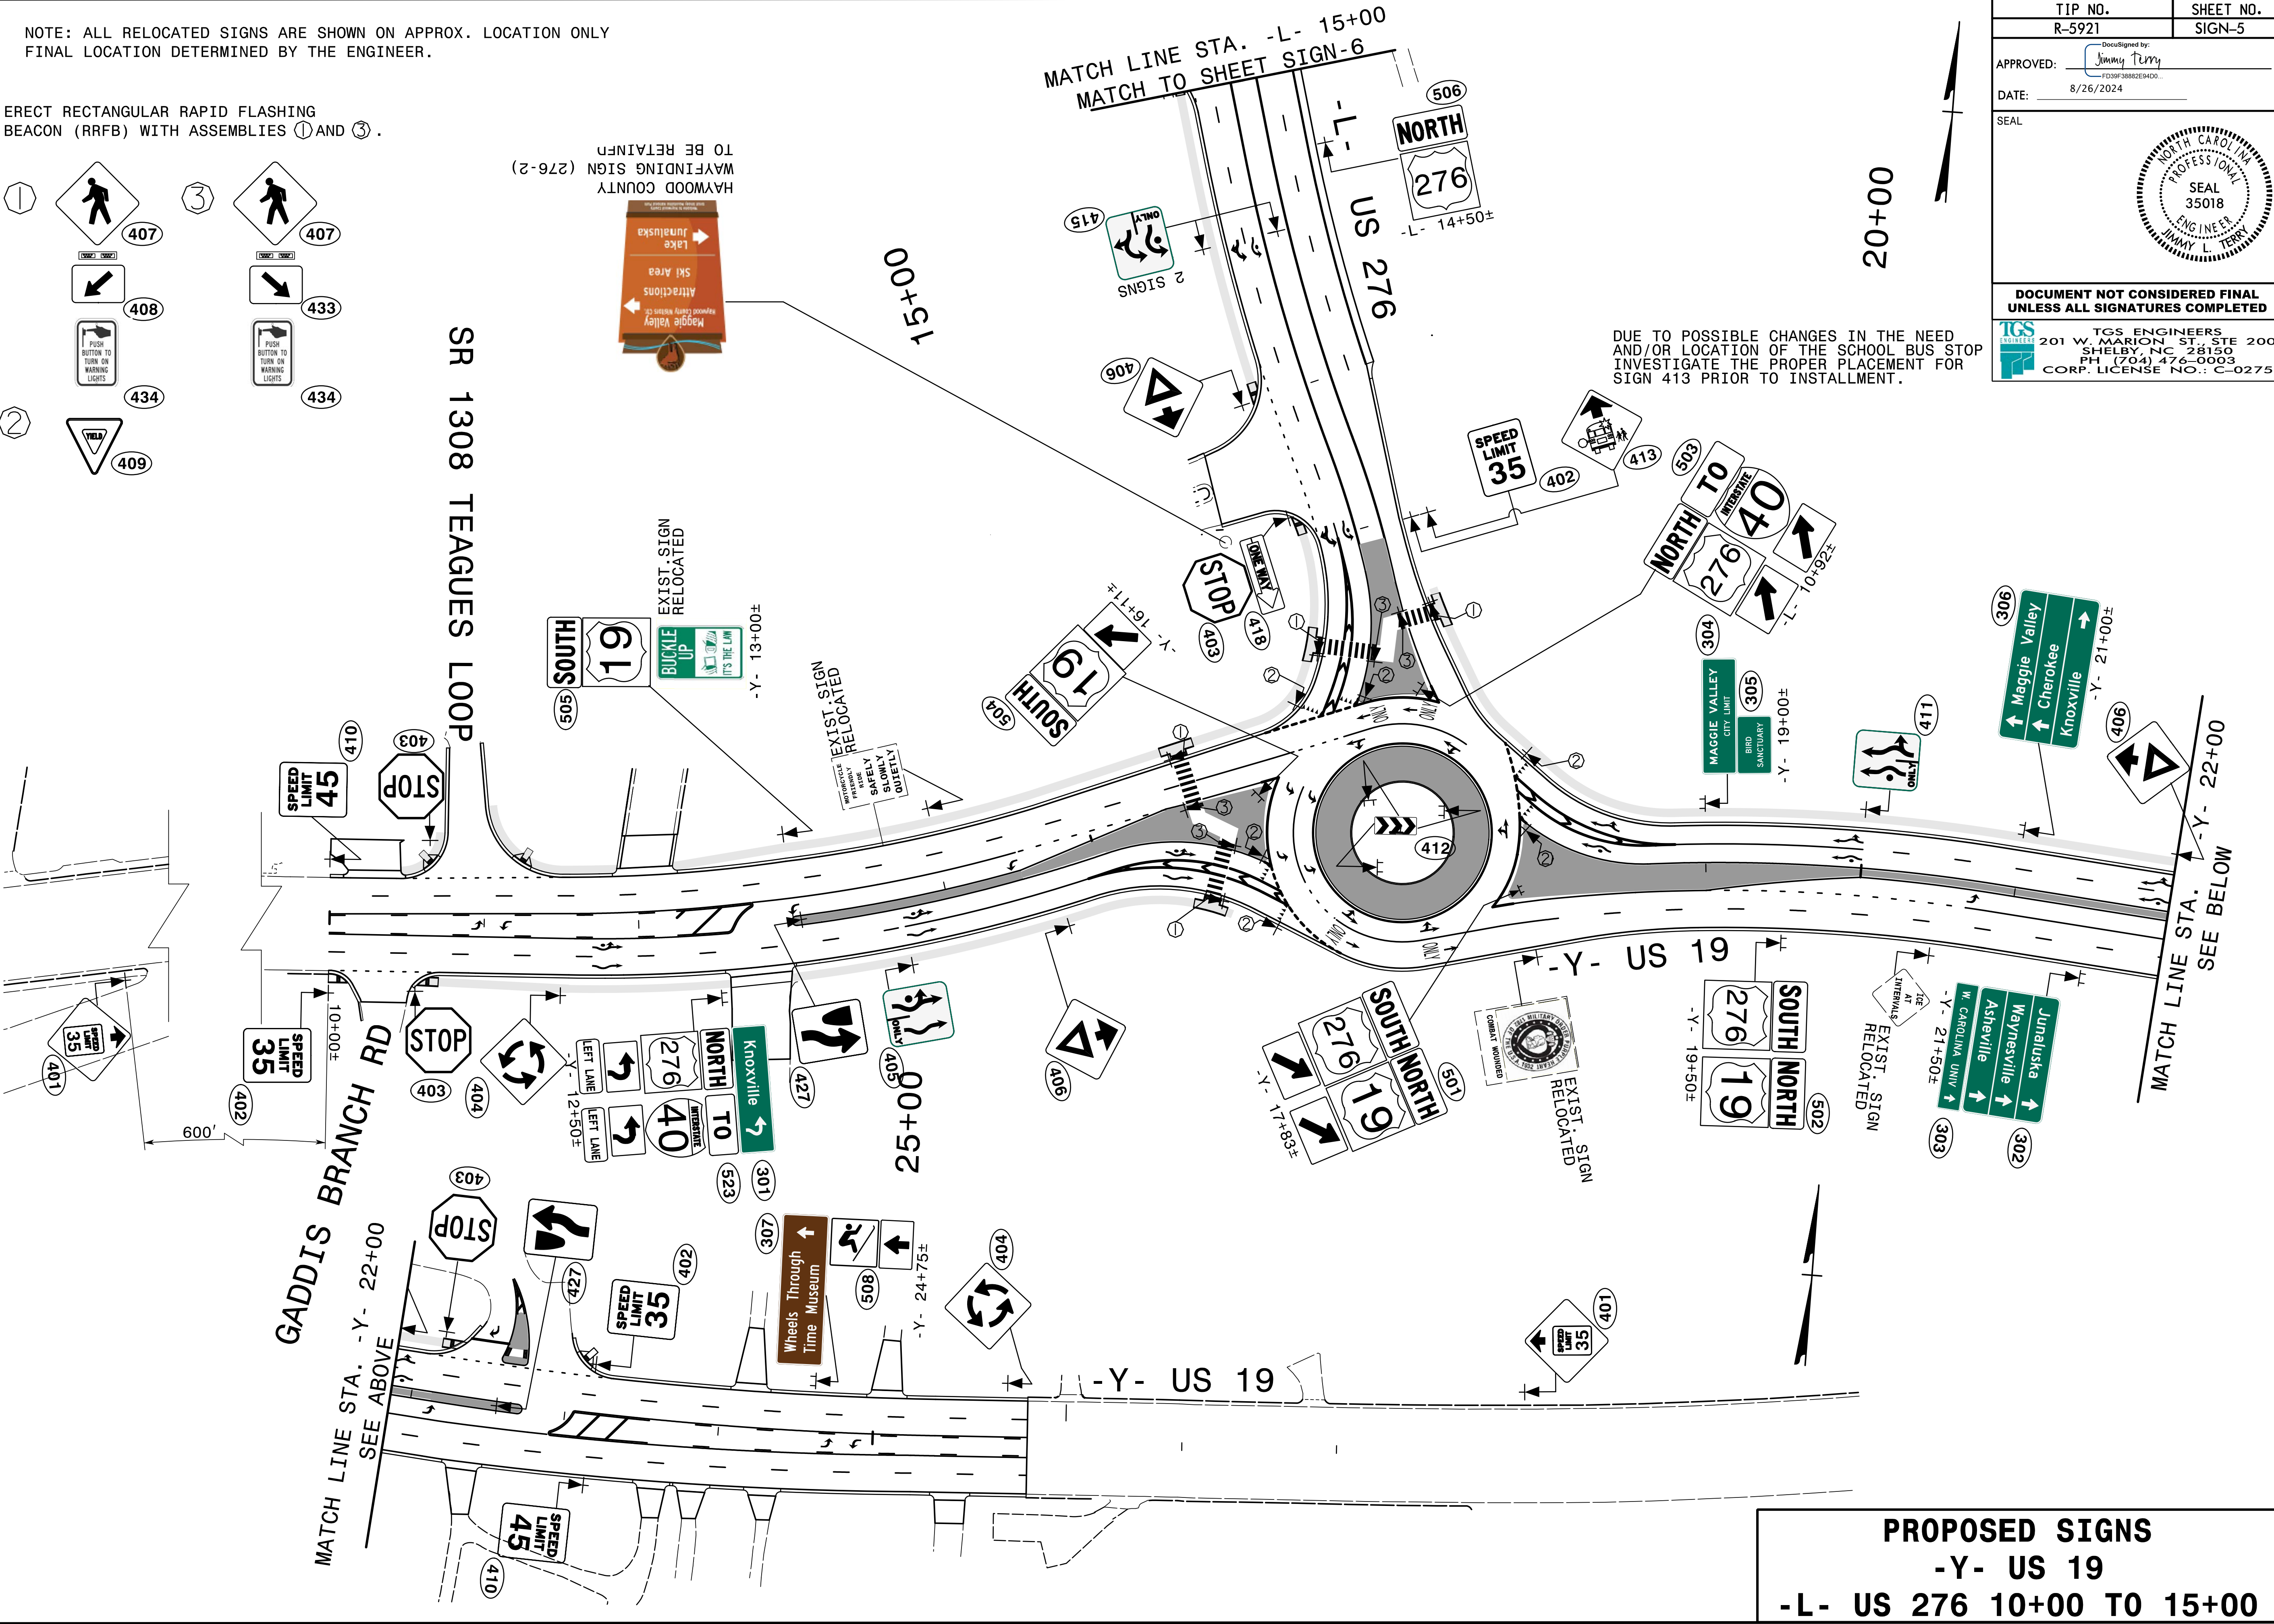


NOTE: ALL RELOCATED SIGNS ARE SHOWN ON APPROX. LOCATION ONLY
FINAL LOCATION DETERMINED BY THE ENGINEER.

ERECT RECTANGULAR RAPID FLASHING
BEACON (RRFB) WITH ASSEMBLIES ① AND ③.

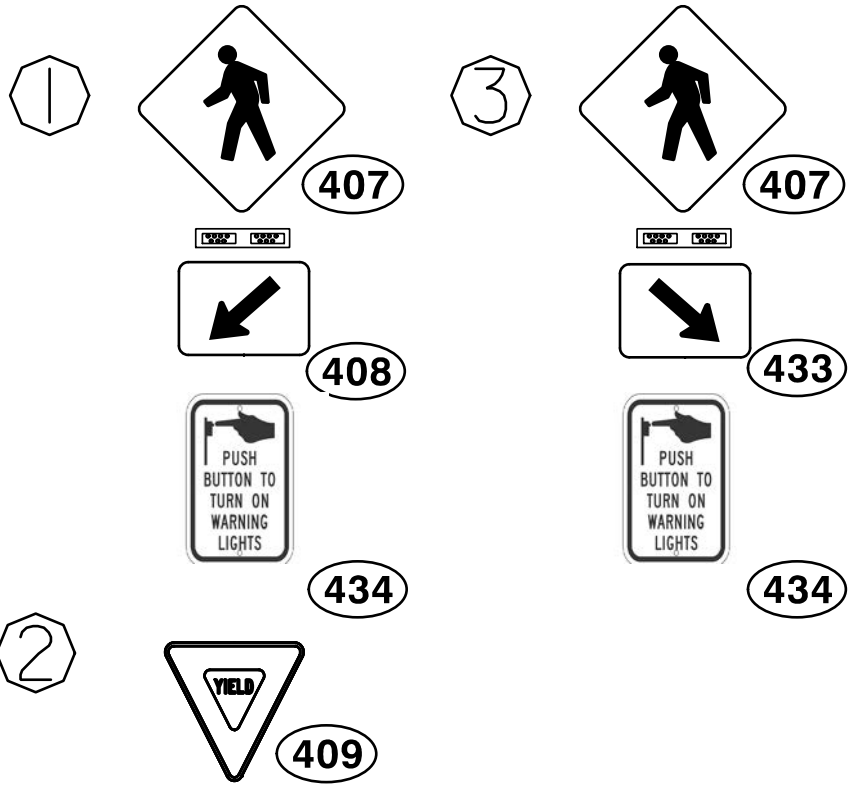

TIP NO. R-5921	SHEET NO. SIGN-5
APPROVED:  DocuSigned by: Jimmy Terry FD39F3882E84D0	
DATE: 8/26/2024	
SEAL 	
DOCUMENT NOT CONSIDERED FINAL UNLESS ALL SIGNATURES COMPLETED	
TGS ENGINEERS 201 W. MARION ST. STE 200 SHELBY, NC 28150 PH (704) 476-0003 CORP. LICENSE NO.: C-0275	

DUE TO POSSIBLE CHANGES IN THE NEED
AND/OR LOCATION OF THE SCHOOL BUS STOP
INVESTIGATE THE PROPER PLACEMENT FOR
SIGN 413 PRIOR TO INSTALLMENT.

PROPOSED SIGNS
-Y- US 19
-L- US 276 10+00 TO 15+00