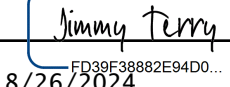


TIP NO.  
R-5921

SHEET NO.  
SIGN-6

APPROVED: 

DATE: 8/26/2024


SEAL



DOCUMENT NOT CONSIDERED FINAL  
UNLESS ALL SIGNATURES COMPLETED



TGS ENGINEERS  
201 W. MARION ST., STE 200  
SHELBY, NC 28150  
PH (704) 476-0003  
CORP. LICENSE NO.: C-0275

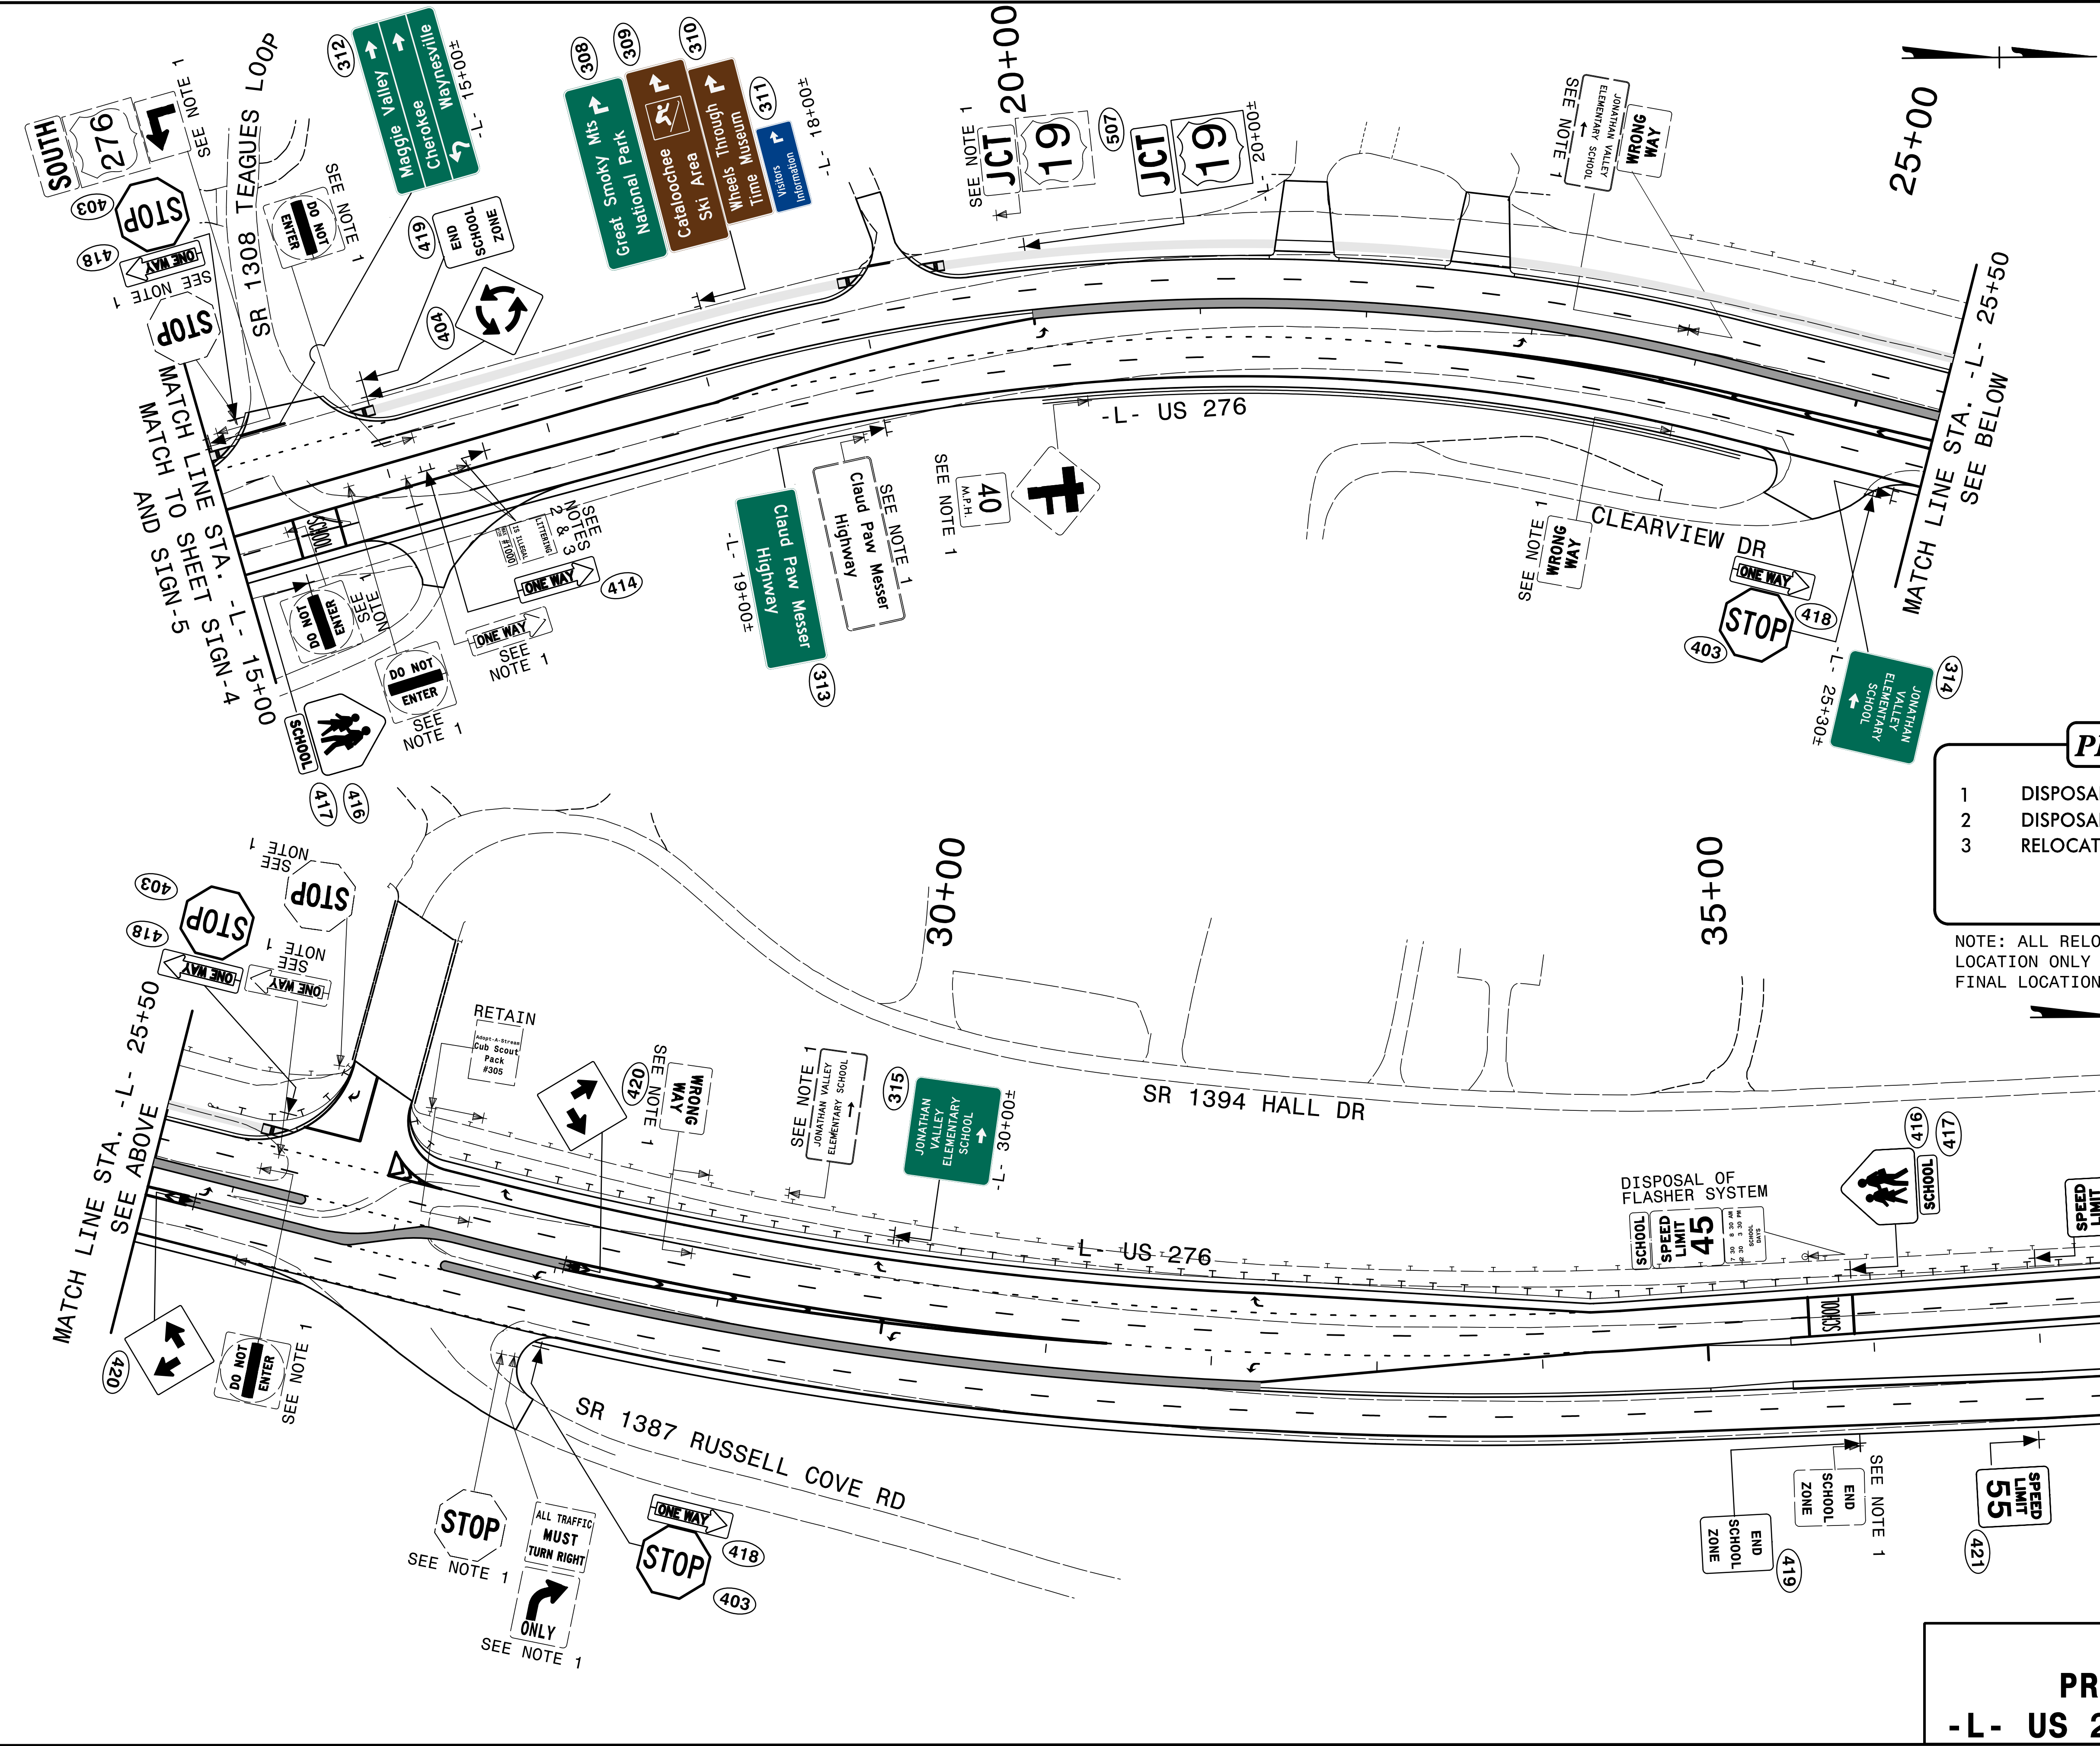

PROJECT NOTES

- 1 DISPOSAL OF SIGN SYSTEM, U-CHANNEL
- 2 DISPOSAL OF SUPPORT, U-CHANNEL
- 3 RELOCATE SIGN, TYPE E

NOTE: ALL RELOCATED SIGNS ARE SHOWN ON APPROX. LOCATION ONLY  
FINAL LOCATION DETERMINED BY THE ENGINEER.

EXISTING &  
PROPOSED SIGNS  
-L- US 276 15+00 TO 39+00

\$\$\$SYTIME\$\$\$  
\$\$\$DGN\$\$\$  
\$\$\$USERNAME\$\$\$