



\$\$\$SYTIME\$\$\$
\$\$\$USERNAME\$\$\$

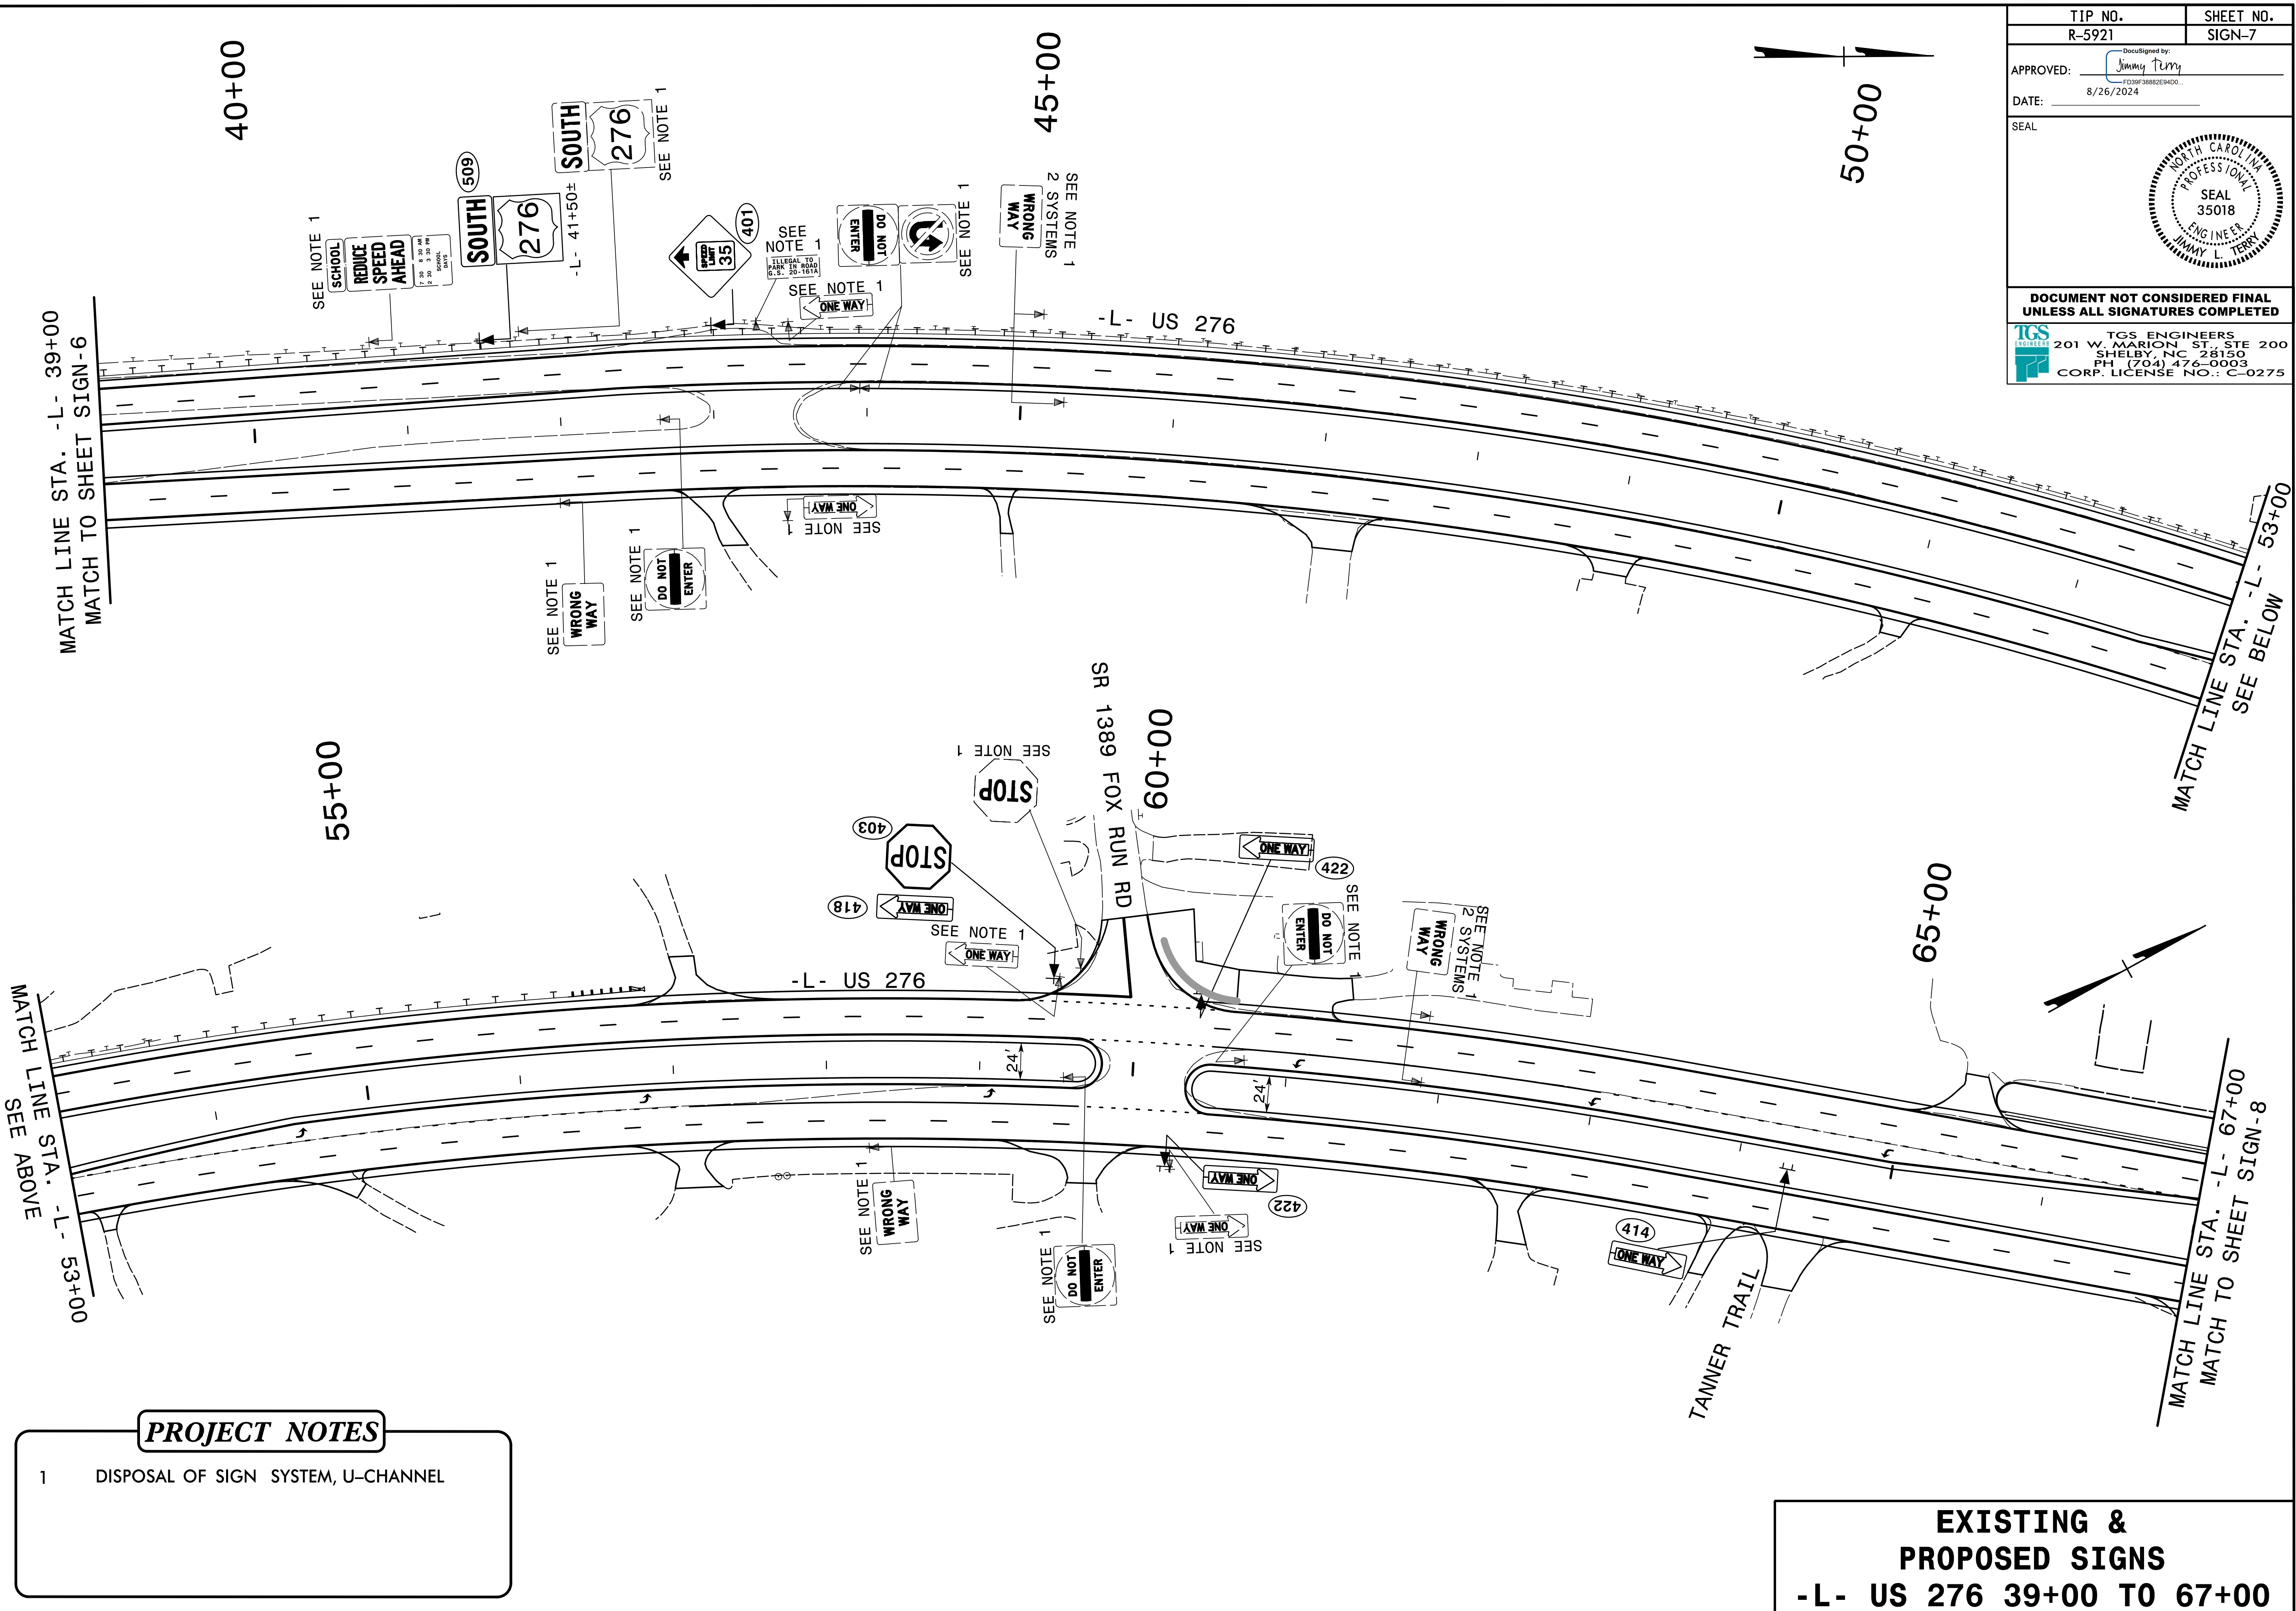

PROJECT NOTES

- 1 DISPOSAL OF SIGN SYSTEM, U-CHANNEL

**EXISTING &
PROPOSED SIGNS
-L- US 276 39+00 TO 67+00**

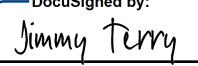TIP NO. R-5921	SHEET NO. SIGN-7
APPROVED:  F030F3882E4HD0...	
DATE: 8/26/2024	
SEAL 	
DOCUMENT NOT CONSIDERED FINAL UNLESS ALL SIGNATURES COMPLETED	
 TGS ENGINEERS 201 W. MARION ST. STE 200 SHELBY, NC 28150 PH: (704) 476-0003 CORP. LICENSE NO.: C-0275	