


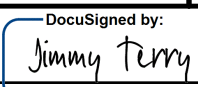

TGS ENGINEERS
201 W. MARION ST. STE 200
SHELBY, NC 28150
PH (704) 476-0003
CORP. LICENSE NO.: C-0275

TIP NO.
R-5921

SHEET NO.
SIGN-10


APPROVED: 

DATE: 8/26/2024

SEAL



DOCUMENT NOT CONSIDERED FINAL
UNLESS ALL SIGNATURES COMPLETED

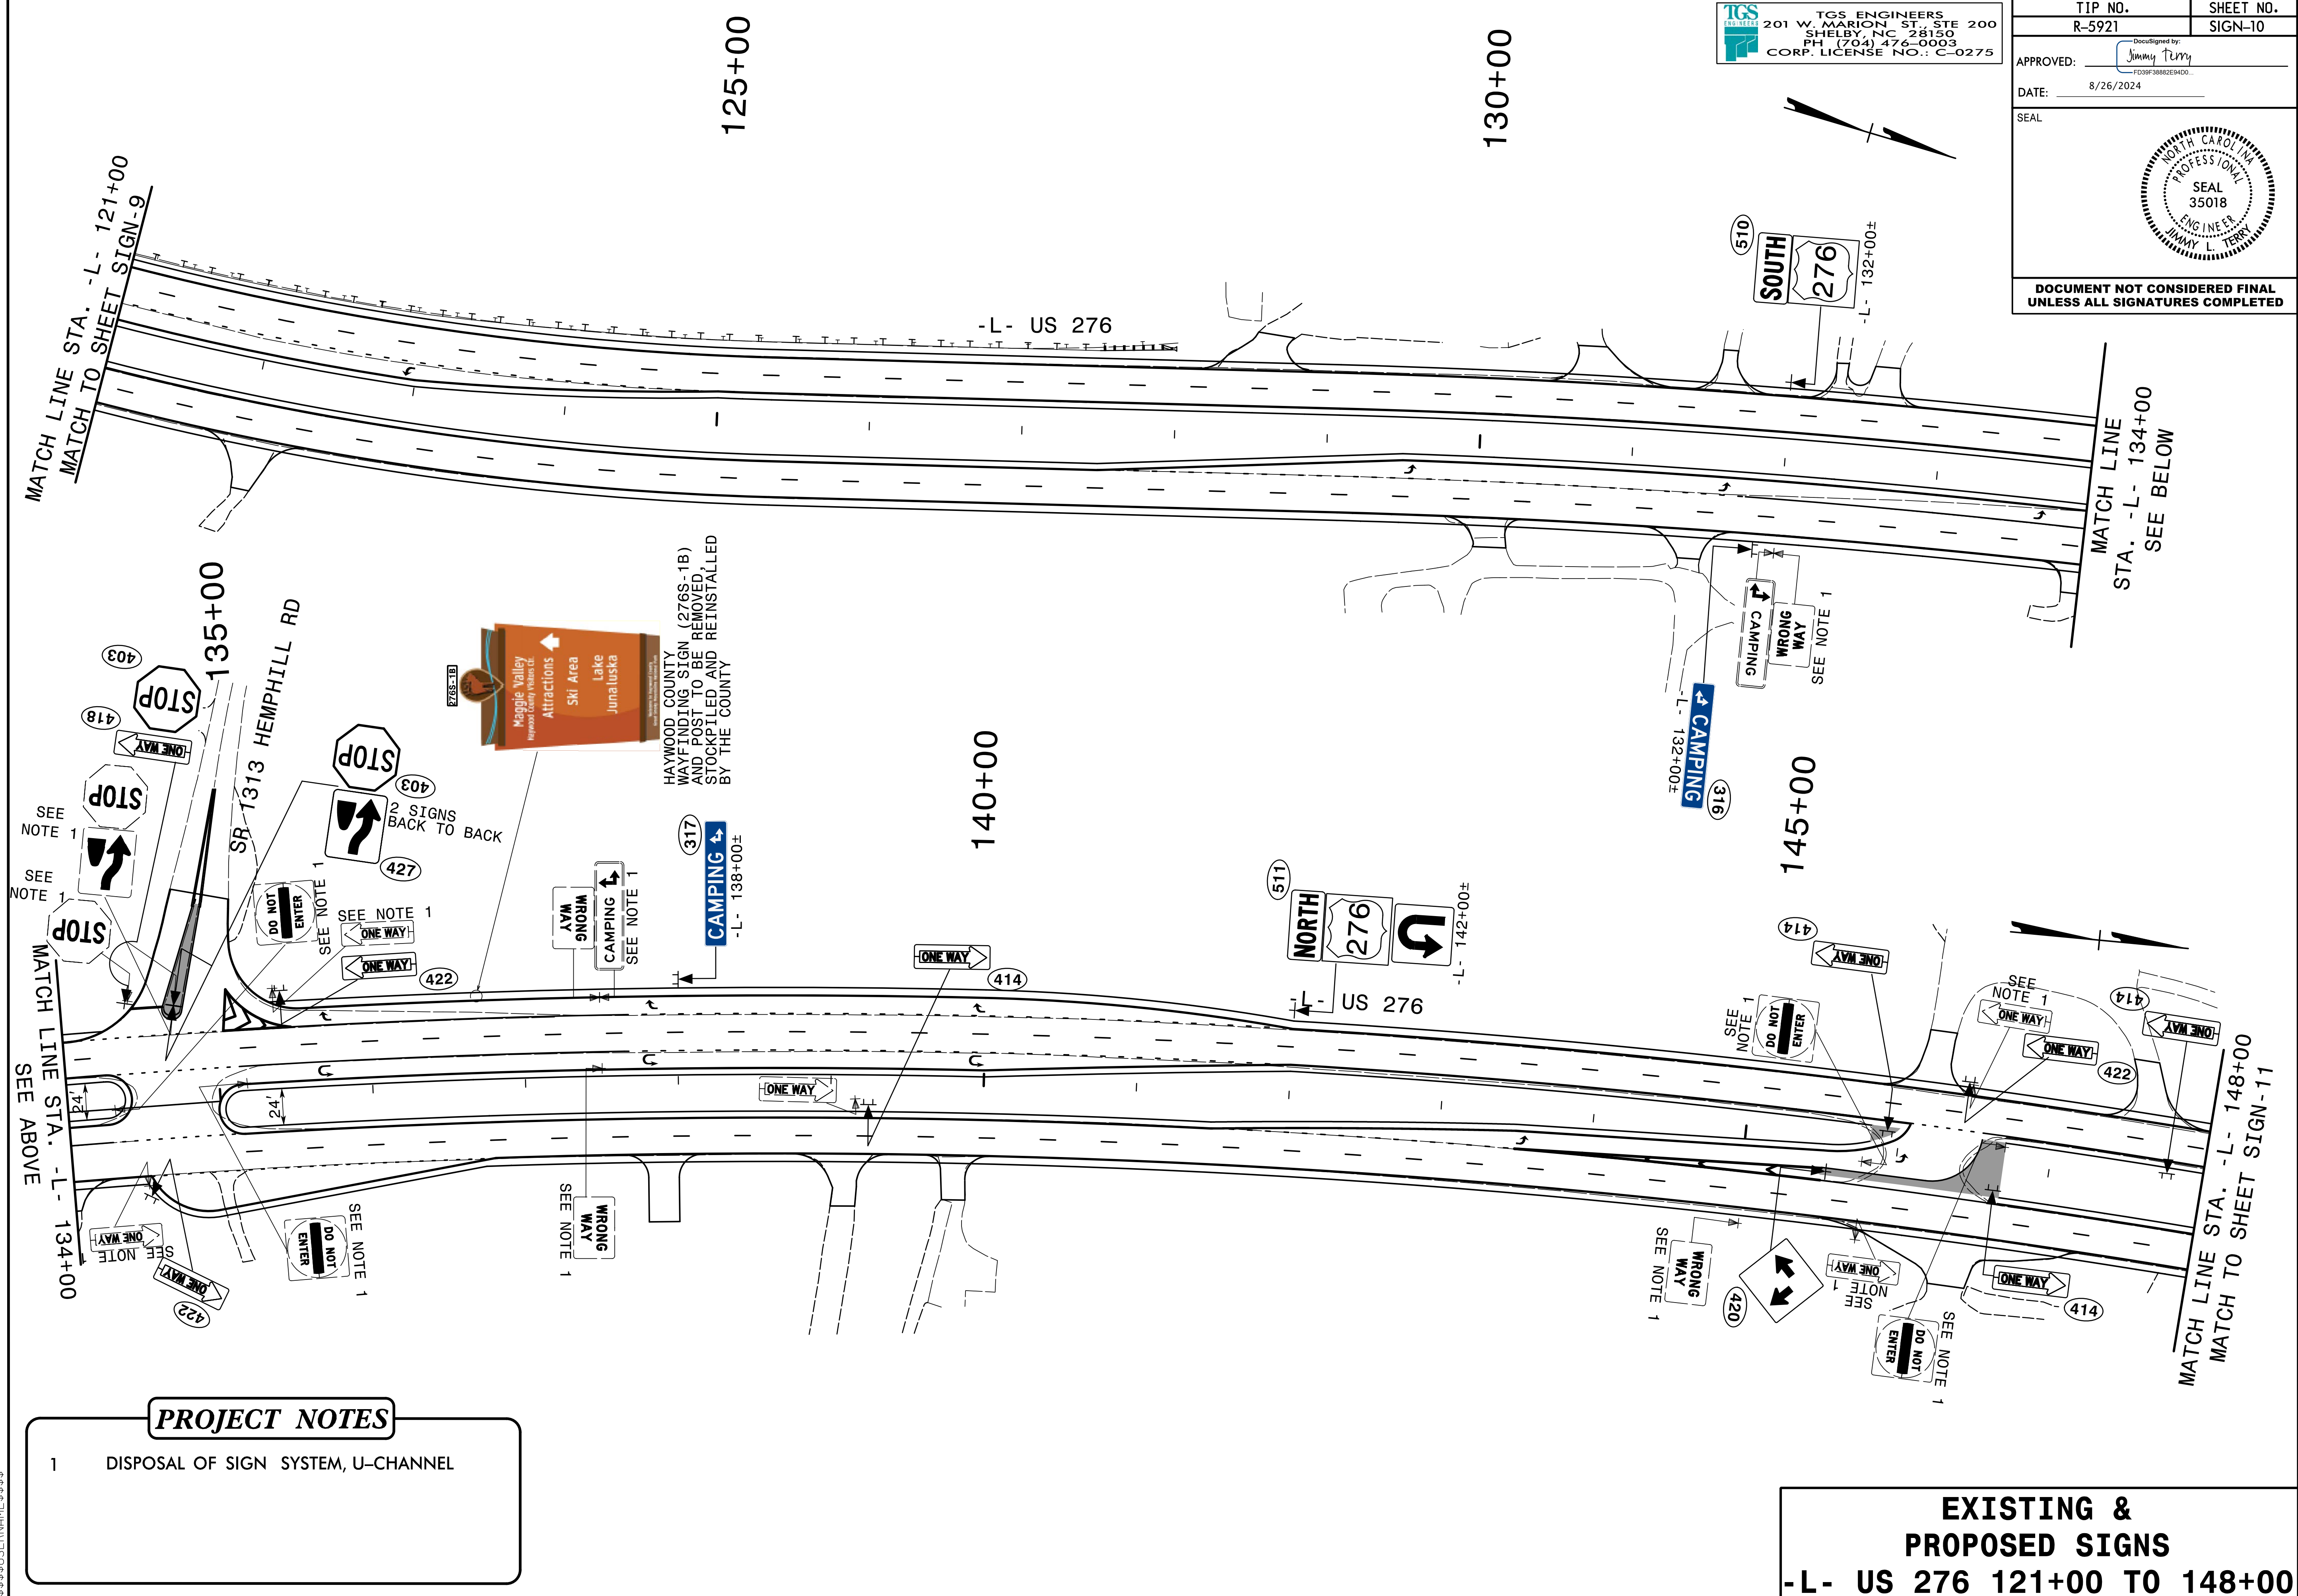

PROJECT NOTES

- 1 DISPOSAL OF SIGN SYSTEM, U-CHANNEL

EXISTING &
PROPOSED SIGNS
-L- US 276 121+00 TO 148+00