


\$\$\$SYTIME\$\$\$
\$\$\$DOWNSURNAME\$\$\$
\$\$\$\$\$\$

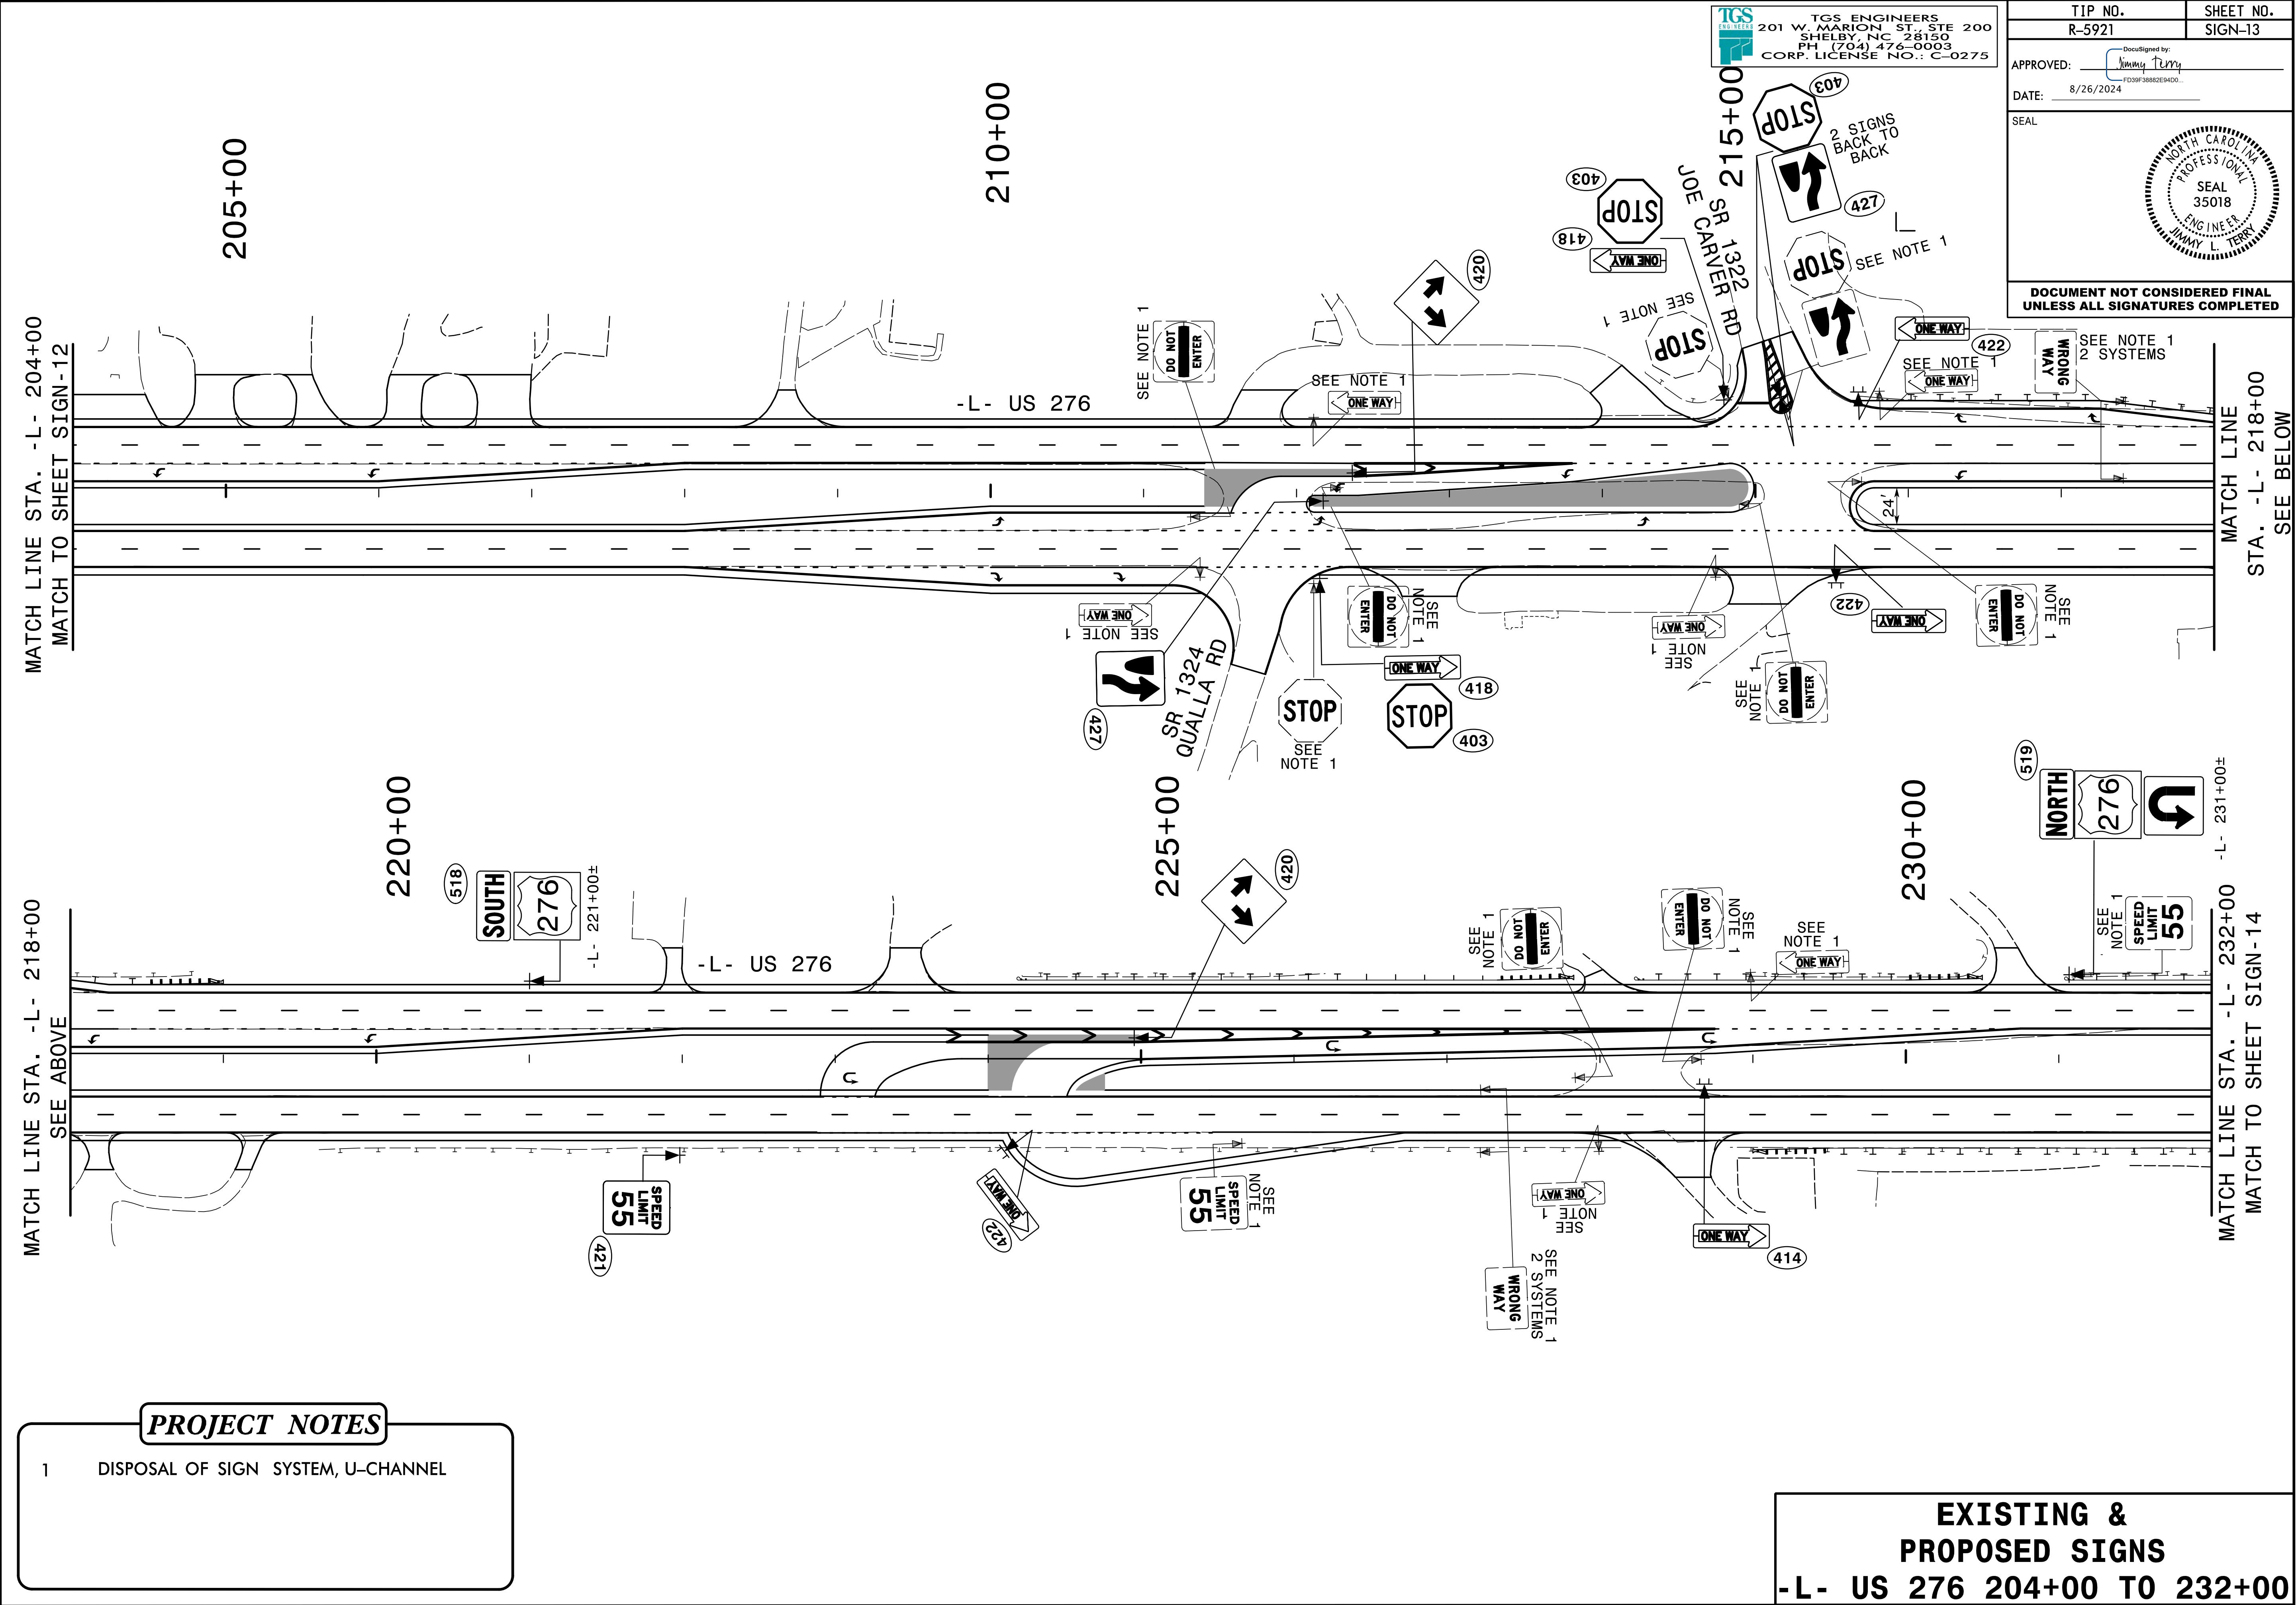


PROJECT NOTES

- 1 DISPOSAL OF SIGN SYSTEM, U-CHANNEL

**EXISTING &
PROPOSED SIGNS**
-L- US 276 204+00 TO 232+00

TGS ENGINEERS
201 W. MARION ST. STE 200
SHELBY, NC 28150
PH (704) 476-0003
CORP. LICENSE NO.: C-0275

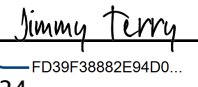TIP NO. R-5921	SHEET NO. SIGN-13
APPROVED:  FD30F3885DE4MCO.	
DATE: 8/26/2024	
SEAL 	
DOCUMENT NOT CONSIDERED FINAL UNLESS ALL SIGNATURES COMPLETED	

MATCH LINE
STA. -L- 218+00
SEE BELOW