
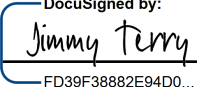


TGS ENGINEERS  
201 W. MARION ST., STE 200  
SHELBY, NC 28150  
PH: (704) 476-0003  
CORP. LICENSE NO.: C-0275

|   |                      |
|---|----------------------|
| TIP NO.<br>R-5921   | SHEET NO.<br>SIGN-15 |
| APPROVED: <br>DocuSigned by: Jimmy L. Terry<br>FD39F38882E84D0 |                      |
| DATE: 8/26/2024   |                      |
| SEAL<br>                                                       |                      |
| DOCUMENT NOT CONSIDERED FINAL<br>UNLESS ALL SIGNATURES COMPLETED                                                                                  |                      |

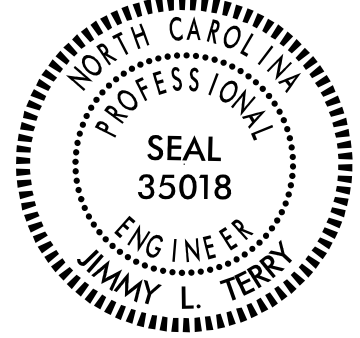