


TGS
ENGINEERS

201 W. MARION ST., STE 200
SHELBY, NC 28150
PH (704) 476-0003
CORP. LICENSE NO.: C-0275

TIP NO. R-5921	SHEET NO. SIGN-16
APPROVED: DocuSigned by: Jimmy Terry FD39F36882E94D0...	
DATE: 8/26/2024	
SEAL	
SEAL 35018 ENGINEER JIMMY L. TERRY	
DOCUMENT NOT CONSIDERED FINAL UNLESS ALL SIGNATURES COMPLETED	

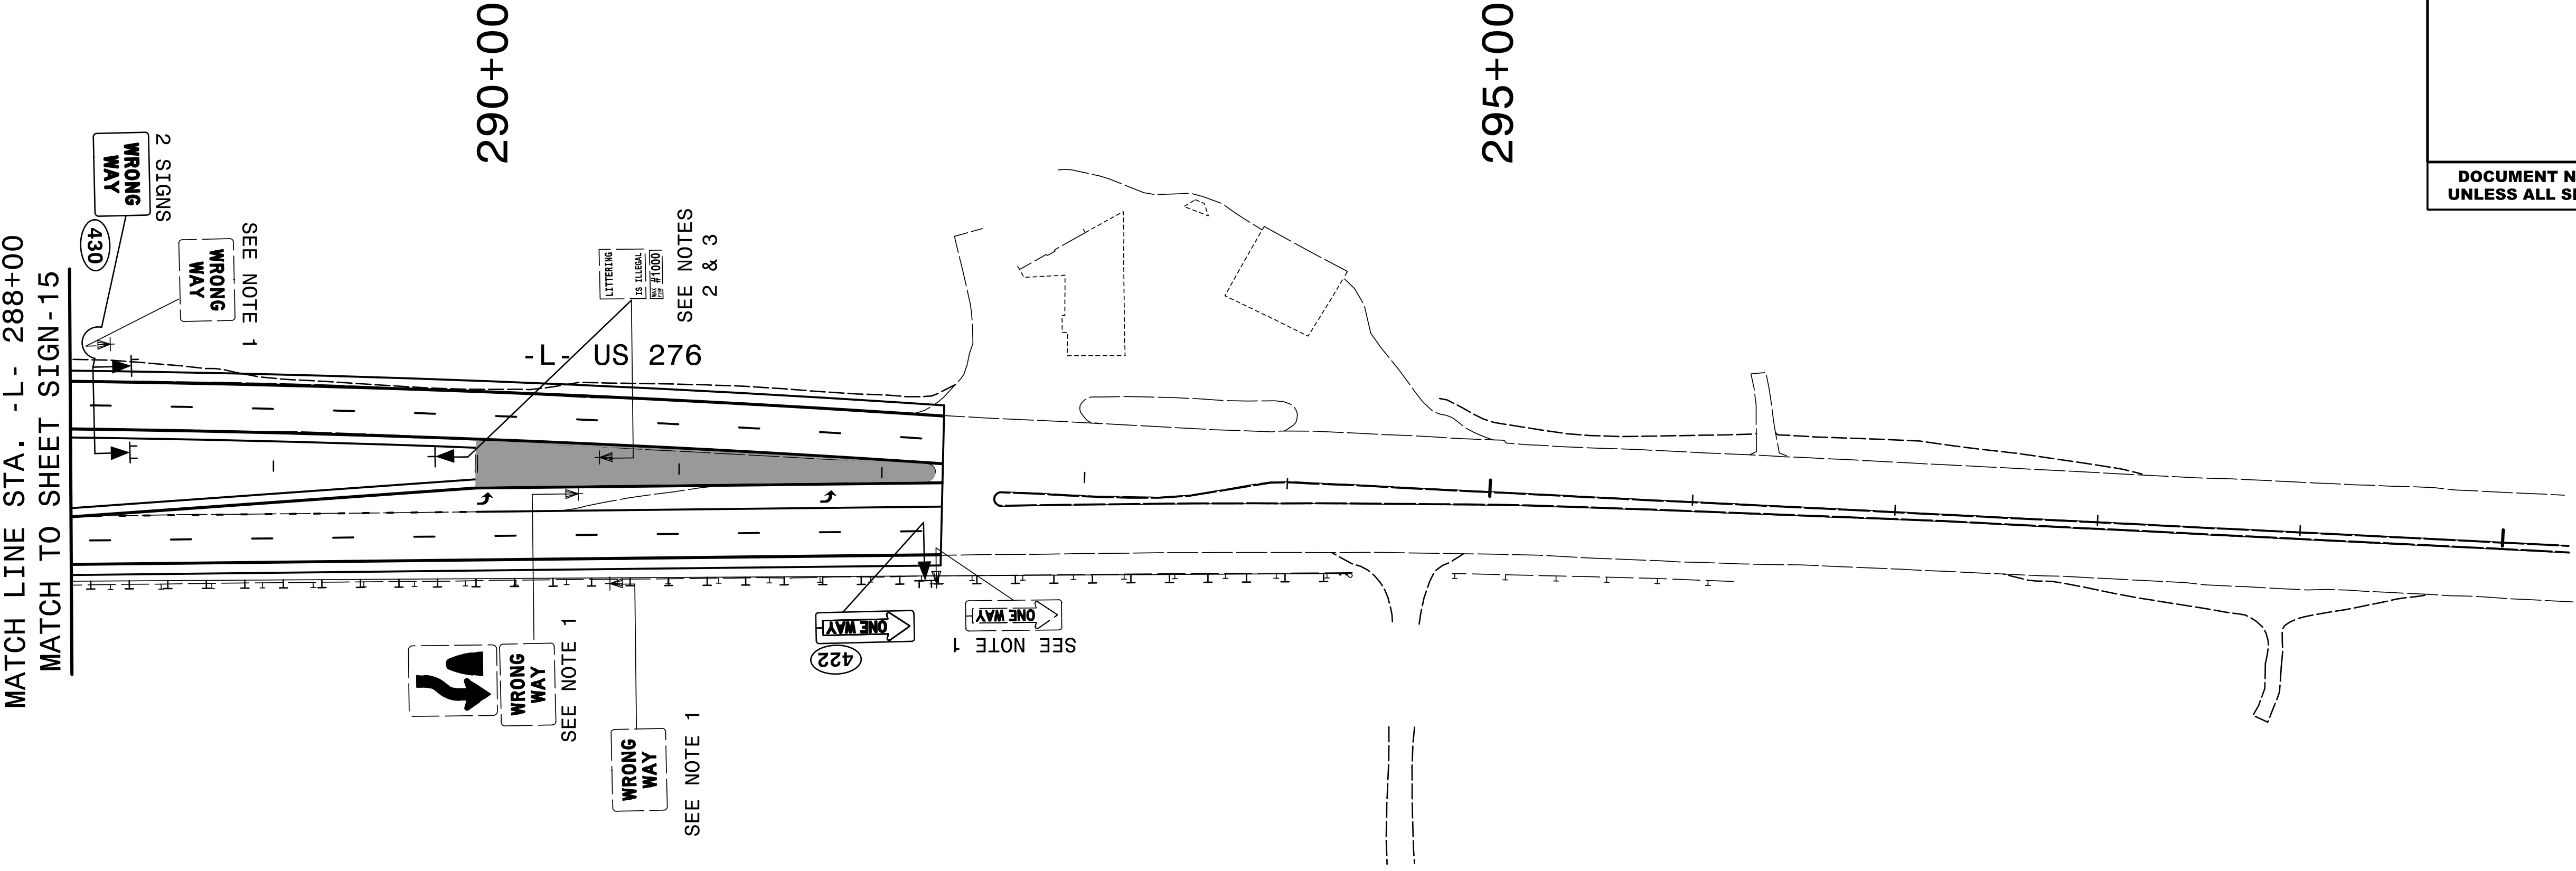

PROJECT NOTES

- 1 DISPOSAL OF SIGN SYSTEM, U-CHANNEL
- 2 DISPOSAL OF SUPPORT, U-CHANNEL
- 3 RELOCATE SIGN, TYPE E

EXISTING &
PROPOSED SIGNS
-L- US 276 288+00 TO 292+30

SYTIME\$D\$US\$R\$K\$E\$S\$