

T.I.P.: R-5726

8/22/2024 8:37:41 AM G:\374195-2016-plan-dsn_LSA\pro-j\RA_R-5726\Traffic\Signing\CADD\Signing Layout Plans\RA-5726-Sgn-SON_01.dgn User:RIBIS82185

STATE OF NORTH CAROLINA
DEPARTMENT OF TRANSPORTATION

SIGNING PLAN
MOORE COUNTY

LOCATION: NC 211 FROM SOUTH OF NC 73 IN WEST END
WEST OF SR 1241 (HOLLY GROVE SCHOOL ROAD)

INDEX

SHEET NO.	DESCRIPTION
SIGN-1	TITLE SHEET, INDEX OF SHEETS, LIST OF APPLICABLE ROADWAY STANDARD DRAWINGS, GENERAL NOTES, SUMMARY OF QUANTITIES, AND PROJECT NOTES
SIGN-2 AND 2A	SIGN DESIGNS
SIGN-2B	TYPE A AND TYPE B GROUND MOUNTED SIGNS
SIGN-3	TYPE E SIGNS
SIGN-3A	TYPE F SIGNS
SIGN-4 THRU 27A	SIGNING PLAN DETAIL SHEETS

ROADWAY STANDARD DRAWING

THE FOLLOWING ROADWAY STANDARDS AS APPEAR IN "ROADWAY STANDARD DRAWINGS" - PROJECT SERVICES UNIT - N.C. DEPARTMENT OF TRANSPORTATION - RALEIGH, N.C., DATED JANUARY 2018 ARE APPLICABLE TO THIS PROJECT AND BY REFERENCE HEREBY ARE CONSIDERED A PART OF THESE PLANS:


STD. NO.	TITLE
901.10	TYPE 'A' SIGNS
901.50	ARROWS AND SHIELDS
901.70	SIGN STRINGERS AND SUPPORT SPACING
901.80	SIGN MOUNTING DETAILS - FOR TYPE A AND TYPE B SIGNS
902.10	FOUNDATIONS FOR GROUND MOUNTED SIGNS
903.10	GROUND MOUNTED SIGN SUPPORTS
904.10	ORIENTATION OF GROUND MOUNTED SIGNS
904.20	SECONDARY SIGN MOUNTING
904.30	SUPPLEMENTAL SIGN MOUNTING
904.50	MOUNTING OF TYPE 'D', 'E' AND 'F' SIGNS ON 'U' CHANNEL POSTS
910.10	RAIL GRADE CROSSINGS RURAL/BUS
910.20	SCHOOL MARKED AND UNMARKED CROSSWALKS / SPEED REDUCTION REQUIREMENTS
910.30	SIGNING SIGNALIZED AND UNSIGNALIZED SUPERSTREET
910.50	SIGNING FOR SPEED REDUCTION ZONE

PROJECT NOTES

NO.	DESCRIPTION
1	RELOCATE SIGN, TYPE E
2	RELOCATE SIGN, TYPE D
3	DISPOSAL OF SIGN SYSTEM, U-CHANNEL
4	DISPOSAL OF SUPPORT, U-CHANNEL
5	SIGN ERECTION, RELOCATE SIGN TYPE D
6	SIGN ERECTION, RELOCATE SIGN TYPE E
7	REMOVE AND COORDIANTE DELIVERY OF FLASHER SYSTEM TO MCLENDON HILLS HOA

PLAN REVIEWED BY: N.C.D.O.T. SIGNING AND DELINEATION UNIT

M. EATON, PE	SIGNING & DELINEATION REGIONAL ENGINEER
M. TRACEY, PE	SIGNING & DELINEATION PROJECT DESIGN ENGINEER

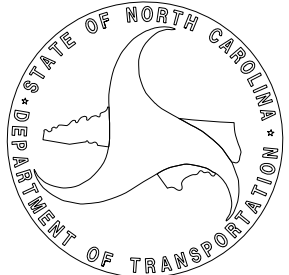

GENERAL NOTES

- A) SIGNS FURNISHED BY STATE.
- B) CONFIRM IN WRITING AT LEAST 4 MONTHS IN ADVANCE, THE ACTUAL DATE THE DEPARTMENT FURNISHED SIGNS WILL BE REQUIRED.
- C) ALL TYPE 'D' SIGNS SHALL BE MOUNTED ON TWO U-CHANNEL POSTS UNLESS OTHERWISE INDICATED ON THE PLANS.
- D) IF REMOVAL OR RELOCATION OF SIGNS ON PRIVATE STREET (NON-STATE MAINTAINED) IS REQUIRED DUE TO CONSTRUCTION, THE CONTRACTOR SHALL INFORM THE ENGINEER. THE WORK WILL BE COMPLETED BY OTHERS.
- E) WHEN NOT STATIONED OR DIMENSIONED ON PLANS, ALL 'E' AND 'F' SIGNS SHALL BE FIELD LOCATED BY THE ENGINEER.
- F) ALL EXISTING SIGNS ON "U" CHANNEL POST WITHIN THE PROJECT LIMITS SHALL BE REMOVED AND DISPOSED OF UNLESS OTHERWISE NOTED ON PLANS.
- G) WHEN EXISTING SIGNS ARE REMOVED AND INSTALLED ON NEW SUPPORTS, THE RE-ERECTION SHALL IMMEDIATELY FOLLOW THE REMOVAL.
- H) THE BACKGROUND FOR TYPE E & F SIGNS SHALL BE TYPE C REFLECTIVE SHEETING.
- I) DO NOT BEGIN FABRICATION FOR TYPES A & B SIGNS MOUNTED ON OVERHEAD STRUCTURES OR STEEL SUPPORTS UNTIL "S" DIMENSIONS HAVE BEENFIELD VERIFIED.
- J) SEE ROADWAY PLANS FOR GUARD/GUIDE RAIL DETAILS.

SUMMARY OF QUANTITIES

ITEM NO.		ITEM DESCRIPTION	QUANTITY	UNIT
DESC. NO.	SECT. NO.			
4054000000	902	PLAIN CONCRETE SIGN FOUNDATION	1	C.Y.
4060000000	903	SUPPORTS, BREAKAWAY STEEL BEAM	36	LB.
4072000000	903	SUPPORTS, 3 LB. STEEL U-CHANNEL	827	L.F.
4096000000	904	SIGN ERECTION, TYPE D	16	EA.
4102000000	904	SIGN ERECTION, TYPE E	150	EA.
4108000000	904	SIGN ERECTION, TYPE F	174	EA.
4110000000	904	SIGN ERECTION, TYPE A (GROUND MOUNTED)	1	EA.
4116100000	904	SIGN ERECTION, RELOCATE SIGN TYPE D	8	EA.
4116100000	904	SIGN ERECTION, RELOCATE SIGN TYPE E	2	EA.
4155000000	907	DISPOSAL OF SIGN SYSTEM, U-CHANNEL	106	EA.
4192000000	907	DISPOSAL OF SIGN SYSTEM, U-CHANNEL	12	EA.
4370000000	SP	DISPOSAL OF FLASHER SYSTEM	1	L.S.

PLAN PREPARED BY: MOTT MACDONALD

DAVID W BISSETTE, PE	PRINCIPAL PROJECT MANAGER
SAM COLEMAN, PE	PROJECT ENGINEER

PLANS PREPARED FOR THE NCDOT BY:

M	MOTT MACDONALD 1 & E, LLC 1101 HAYNES STREET, SUITE 101 RALEIGH, NC 27604
M	MOTT MACDONALD NC LICENSE NO. F-0669

TIP NO.	SHEET NO.
R-5726	SIGN-1
APPROVED: DocuSigned by: David Bisette D1F5D41EAT684D1	
DATE: 8/22/2024	
SEAL	
DOCUMENT NOT CONSIDERED FINAL UNLESS ALL SIGNATURES COMPLETED	

[illegible][illegible]

SIGN DESIGNS

[illegible][illegible]

SIGN DESIGNS

TIP NO.

R - 5726

SHEET NO.

SIGN - 2B

APPROVED:

Signed by:

David W. Bisette

01F5041EAT8AD1

DATE:

21-Aug-2024

SEAL

SEAL

043765

ENGINEER

SAMUEL D. COLEMAN

DOCUMENT NOT CONSIDERED FINAL

UNLESS ALL SIGNATURES COMPLETED

PLANS PREPARED FOR THE NCDOT BY:

M

MOTT

MACDONALD

M

MOTT

MACDONALD

MOTT MACDONALD I & E, LLC

1101 HAYNES STREET, SUITE 101



RALEIGH, NC 27604

NC LICENSE NO. F-0669










STEEL SUPPORT CHART INFORMATION																																	
SIGN					ROADWAY STATION	NO. OF SUP.	BEAM SECTION	SUPPORT TYPE BA or S	OMNI COUPLER	ATTACH METHOD	MOUNTING METHOD	HORIZ CLR.* (ft.)	SUPPORT SPACING	LENGTH (ft)			LEFT SUPPORT (ft)			CENTER SUPPORT (ft)			RIGHT SUPPORT (ft)			SUPPORT WEIGHTS		FOOTINGS				FIELD VERIFIED SEE NOTE 2 (mm/dd/yy)	
NUMBER	TYPE	SIZE (in.)												SNS HT	MTG HT	EMBED-MENT	S	L	TOTAL LENGTH	S	L	TOTAL LENGTH	S	L	TOTAL LENGTH	B/A (lbs.)	SIMPLE (lbs.)	DIAMETER (ft.)	DEPTH (ft.)	REINFORC ES (c.y.)	PLAIN (c-y.)		
		w	x	h																													H
101	A	66	x	96	-Y16- 11+00	2	S3x5.7	BA	N/A	N/A	N/A	12.00	3.22	8.00	7.37	3	-0.37	15.00	18.00	0.00	0.00	0.00	-0.30	15.07	18.07	241.60	0.00	1.00	3.5	0.00	0.20		

NOTES

1. DIMENSION "S" REPRESENTS AN INCREASE (+), OR A DECREASE (-) IN POLE LENGTH, RELATIVE TO THE ELEVATION OF THE EDGE OF TRAVEL LANE.
2. FIELD VERIFICATIONS SHALL BE REQUIRED FOR ALL SUPPORTS, SEE (*) ARTICLE 903-3. FABRICATORS SHALL BE AISC CERTIFIED IN CATEGORY 1, SEE (*) ARTICLE 1072-1. (*) = N.C.D.O.T. STANDARD SPECIFICATIONS FOR ROADS AND STRUCTURES
3. PLAN LOCATIONS FOR EXISTING UTILITIES ARE BASED ON THE BEST AVAILABLE INFORMATION AND, THEREFORE MAY NOT BE PRECISELY ACCURATE. THEREFORE, IT IS INCUMBENT UPON THE CONTRACTOR TO DETERMINE THE EXACT LOCATION OF UTILITIES BEFORE BEGINNING WORK IN A LOCATION.

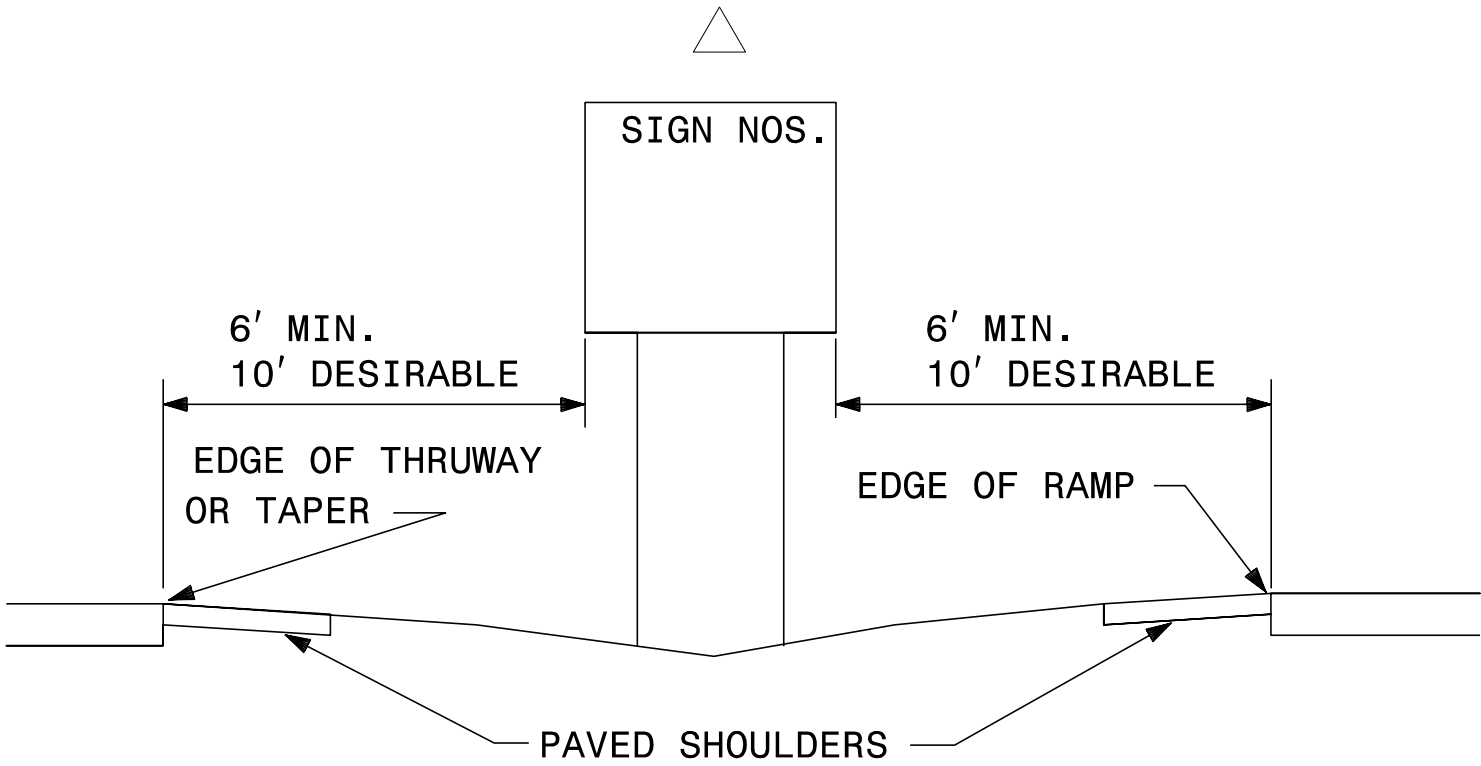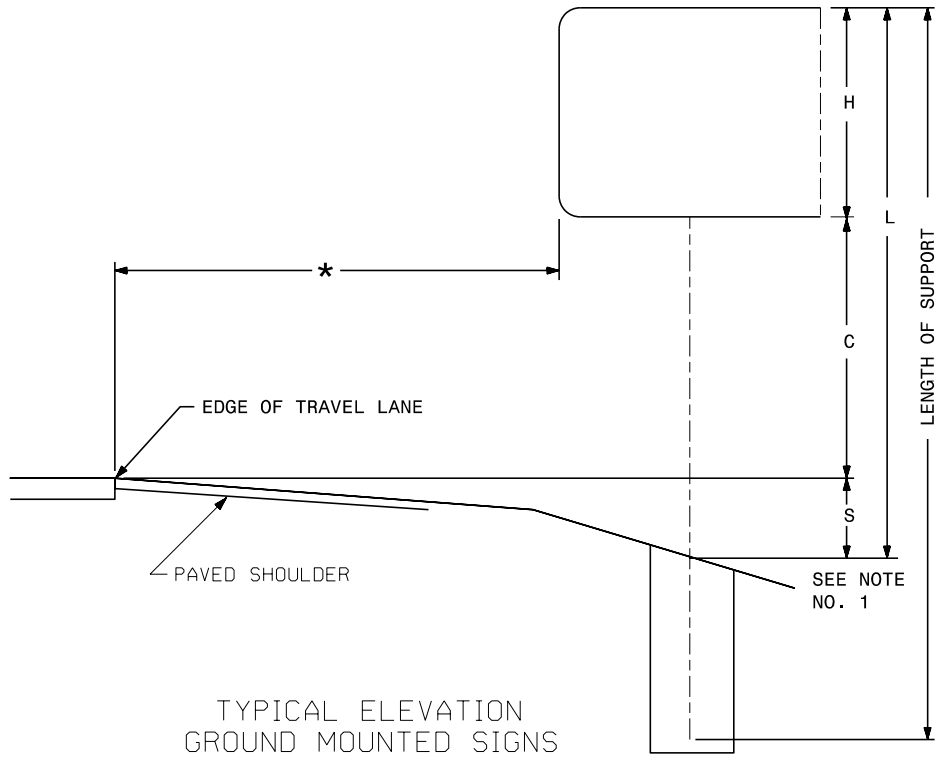

TYPE "A" AND TYPE "B"
GROUND MOUNTED SIGNS

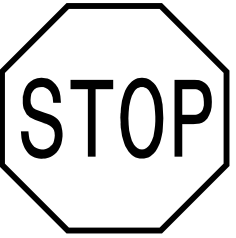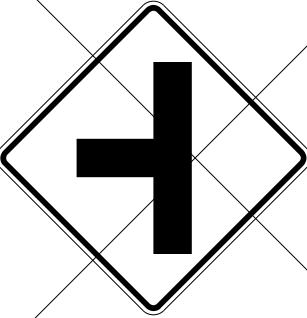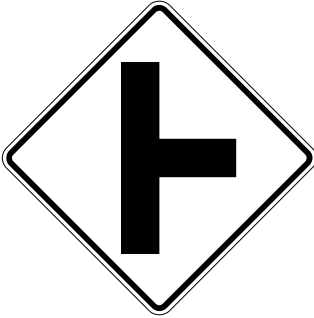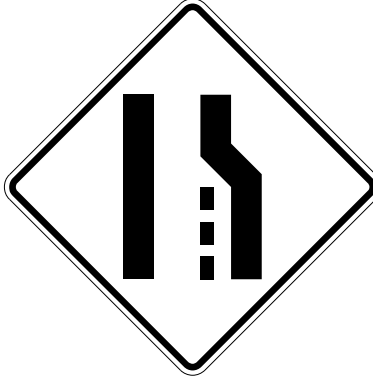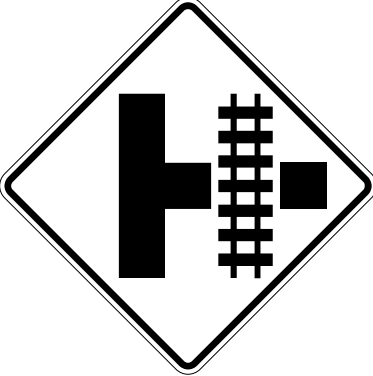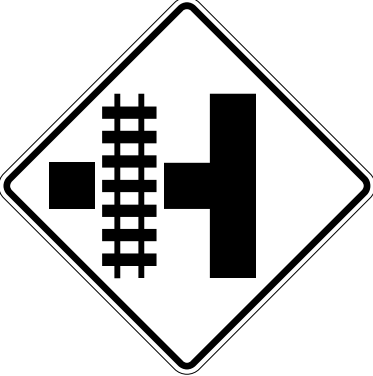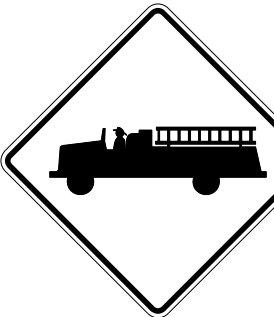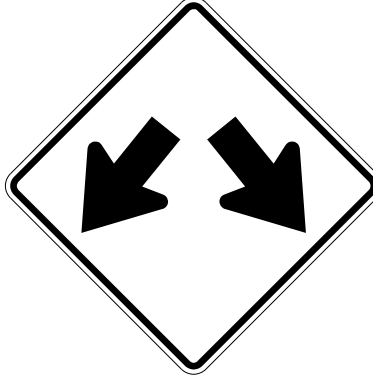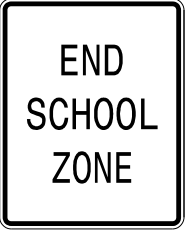401 QUANTITY REQ'D 19  R1-1 30" X 30" ONE "U" POST PER SIGN	402 QUANTITY REQ'D 6  R2-1 24" X 30" ONE "U" POST PER SIGN	403 QUANTITY REQ'D 2  R2-1 24" X 30" ONE "U" POST PER SIGN	404 QUANTITY REQ'D 11  R2-1 30" X 36" ONE "U" POST PER SIGN	405 QUANTITY REQ'D 5  R2-1 30" X 36" ONE "U" POST PER SIGN	406 QUANTITY REQ'D 7  R2-1 30" X 36" ONE "U" POST PER SIGN
407 QUANTITY REQ'D 11  R3-4 36" X 36" ONE "U" POST PER SIGN	408 QUANTITY REQ'D 11  R4-7 24" X 30" ONE "U" POST PER SIGN	409 QUANTITY REQ'D 1  R5-1 30" X 30" ONE "U" POST PER SIGN	410 QUANTITY REQ'D 16  R6-1R 36" X 12" ONE "U" POST PER SIGN	411 QUANTITY REQ'D 16  R6-1L 54" X 18" TWO "U" POSTS PER SIGN	412 QUANTITY REQ'D 4  R6-1R 54" X 18" TWO "U" POSTS PER SIGN
413 QUANTITY REQ'D 2  R8-8 24" X 30" ONE "U" POST PER SIGN	414 QUANTITY REQ'D 0  ONE "U" POST PER SIGN	415 QUANTITY REQ'D 1  W2-2R 30" X 30" ONE "U" POST PER SIGN	416 QUANTITY REQ'D 1  W3-5 36" X 36" ONE "U" POST PER SIGN	417 QUANTITY REQ'D 1  W3-5 36" X 36" ONE "U" POST PER SIGN	418 QUANTITY REQ'D 1  W4-2R 36" X 36" ONE "U" POST PER SIGN
420 QUANTITY REQ'D 2  W10-1 36" DIA ONE "U" POST PER SIGN	421 QUANTITY REQ'D 2  W10-3R 36" X 36" ONE "U" POST PER SIGN	422 QUANTITY REQ'D 2  W10-3L 36" X 36" ONE "U" POST PER SIGN	423 QUANTITY REQ'D 1  W11-8 30" X 30" ONE "U" POST PER SIGN	424 QUANTITY REQ'D 8  W12-1 36" X 36" ONE "U" POST PER SIGN	425 QUANTITY REQ'D 1  W13-1P 18" X 18" ONE "U" POST PER SIGN
427 QUANTITY REQ'D 3  S1-1 36" X 36" ONE "U" POST PER SIGN	428 QUANTITY REQ'D 5  S4-3 24" X 8" ONE "U" POST PER SIGN	429 QUANTITY REQ'D 1  SNC4-1A 24" X 24" ONE "U" POST PER SIGN	430 QUANTITY REQ'D 3  S4-5 36" X 36" ONE "U" POST PER SIGN	431 QUANTITY REQ'D 3  S5-2 24" X 30" ONE "U" POST PER SIGN	

TIP NO.

R-5726

SHEET NO.

SIGN-3

APPROVED:

Signed by:


David W. Bisette

—D155041EAT/884D1—

DATE:

21-Aug-2024

SEAL

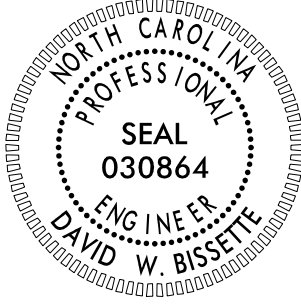

DOCUMENT NOT CONSIDERED FINAL
UNLESS ALL SIGNATURES COMPLETED

PLANS PREPARED FOR THE NCDOT BY:

M


MOTT MACDONALD

M

MOTT MACDONALD

1 & E, LLC
1101 HAYNES STREET, SUITE 101
RALEIGH, NC 27604
NC LICENSE NO. F-0669

TYPE "E" SIGNS

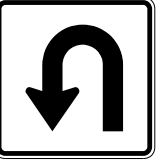501 QUANTITY REQ'D 20  M1-5 24" X 24" MOUNTED BELOW SIGN 401 IN 1 INSTALLATION	502 QUANTITY REQ'D 45  M1-5 24" X 30" MOUNTED BELOW SIGN 401 IN 1 INSTALLATION	503 QUANTITY REQ'D 11  M2-1 21" X 15" MOUNTED ABOVE SIGN 501 IN 1 INSTALLATION	504 QUANTITY REQ'D 7  M3-3N 24" X 12" MOUNTED ABOVE SIGN 401 IN 2 INSTALLATION2	505 QUANTITY REQ'D 2  M3-3S 24" X 12" MOUNTED ABOVE SIGN 401 IN 2 INSTALLATIONS	506 QUANTITY REQ'D 25  M3-4E 24" X 12" MOUNTED BELOW SIGN 401 IN 1 INSTALLATION
507 QUANTITY REQ'D 20  M3-4W 24" X 12" MOUNTED BELOW SIGN 401 IN 1 INSTALLATION	508 QUANTITY REQ'D 7  M5-1L 21" X 15" MOUNTED BELOW SIGN 401 IN 1 INSTALLATION	509 QUANTITY REQ'D 5  M5-1R 21" X 15" MOUNTED BELOW SIGN 401 IN 1 INSTALLATION	510 QUANTITY REQ'D 6  M6-1L 21" X 15" MOUNTED BELOW SIGN 401 IN 1 INSTALLATION	511 QUANTITY REQ'D 4  M6-1R 21" X 15" MOUNTED BELOW SIGN 401 IN 1 INSTALLATION	512 QUANTITY REQ'D 13  M6-3P 21" X 15" MOUNTED BELOW SIGN 401 IN 1 INSTALLATION
513 QUANTITY REQ'D 9  U-TURN 21" X 21" MOUNTED BELOW SIGN 401 IN 1 INSTALLATION					

TIP NO.	SHEET NO.
R-5726	SIGN-3A

APPROVED:

Signed by:

David W. Bissette

—D1F5041EAT78AD1—

DATE: 21-Aug-2024

SEAL



DOCUMENT NOT CONSIDERED FINAL
UNLESS ALL SIGNATURES COMPLETED

PLANS PREPARED FOR THE NCDOT BY:

M

MOTT
MACDONALD


M


MOTT
MACDONALD

MOTT MACDONALD I & E, LLC
1101 HAYNES STREET, SUITE 101
RALEIGH, NC 27604



NC LICENSE NO. F-0669


TYPE "F" SIGNS

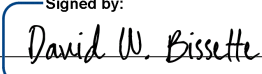TIP NO.	SHEET NO.
R-5726	SIGN-4
APPROVED: Signed by: 	
DATE: 21-Aug-2024	
SEAL	
	
DOCUMENT NOT CONSIDERED FINAL UNLESS ALL SIGNATURES COMPLETED	
PLANS PREPARED FOR THE NCDOT BY: M MOTT MACDONALD M MOTT MACDONALD MOTT MACDONALD I & E, LLC 1101 HAYNES STREET, SUITE 101 RALEIGH, NC 27604 NC LICENSE NO. F-0669	

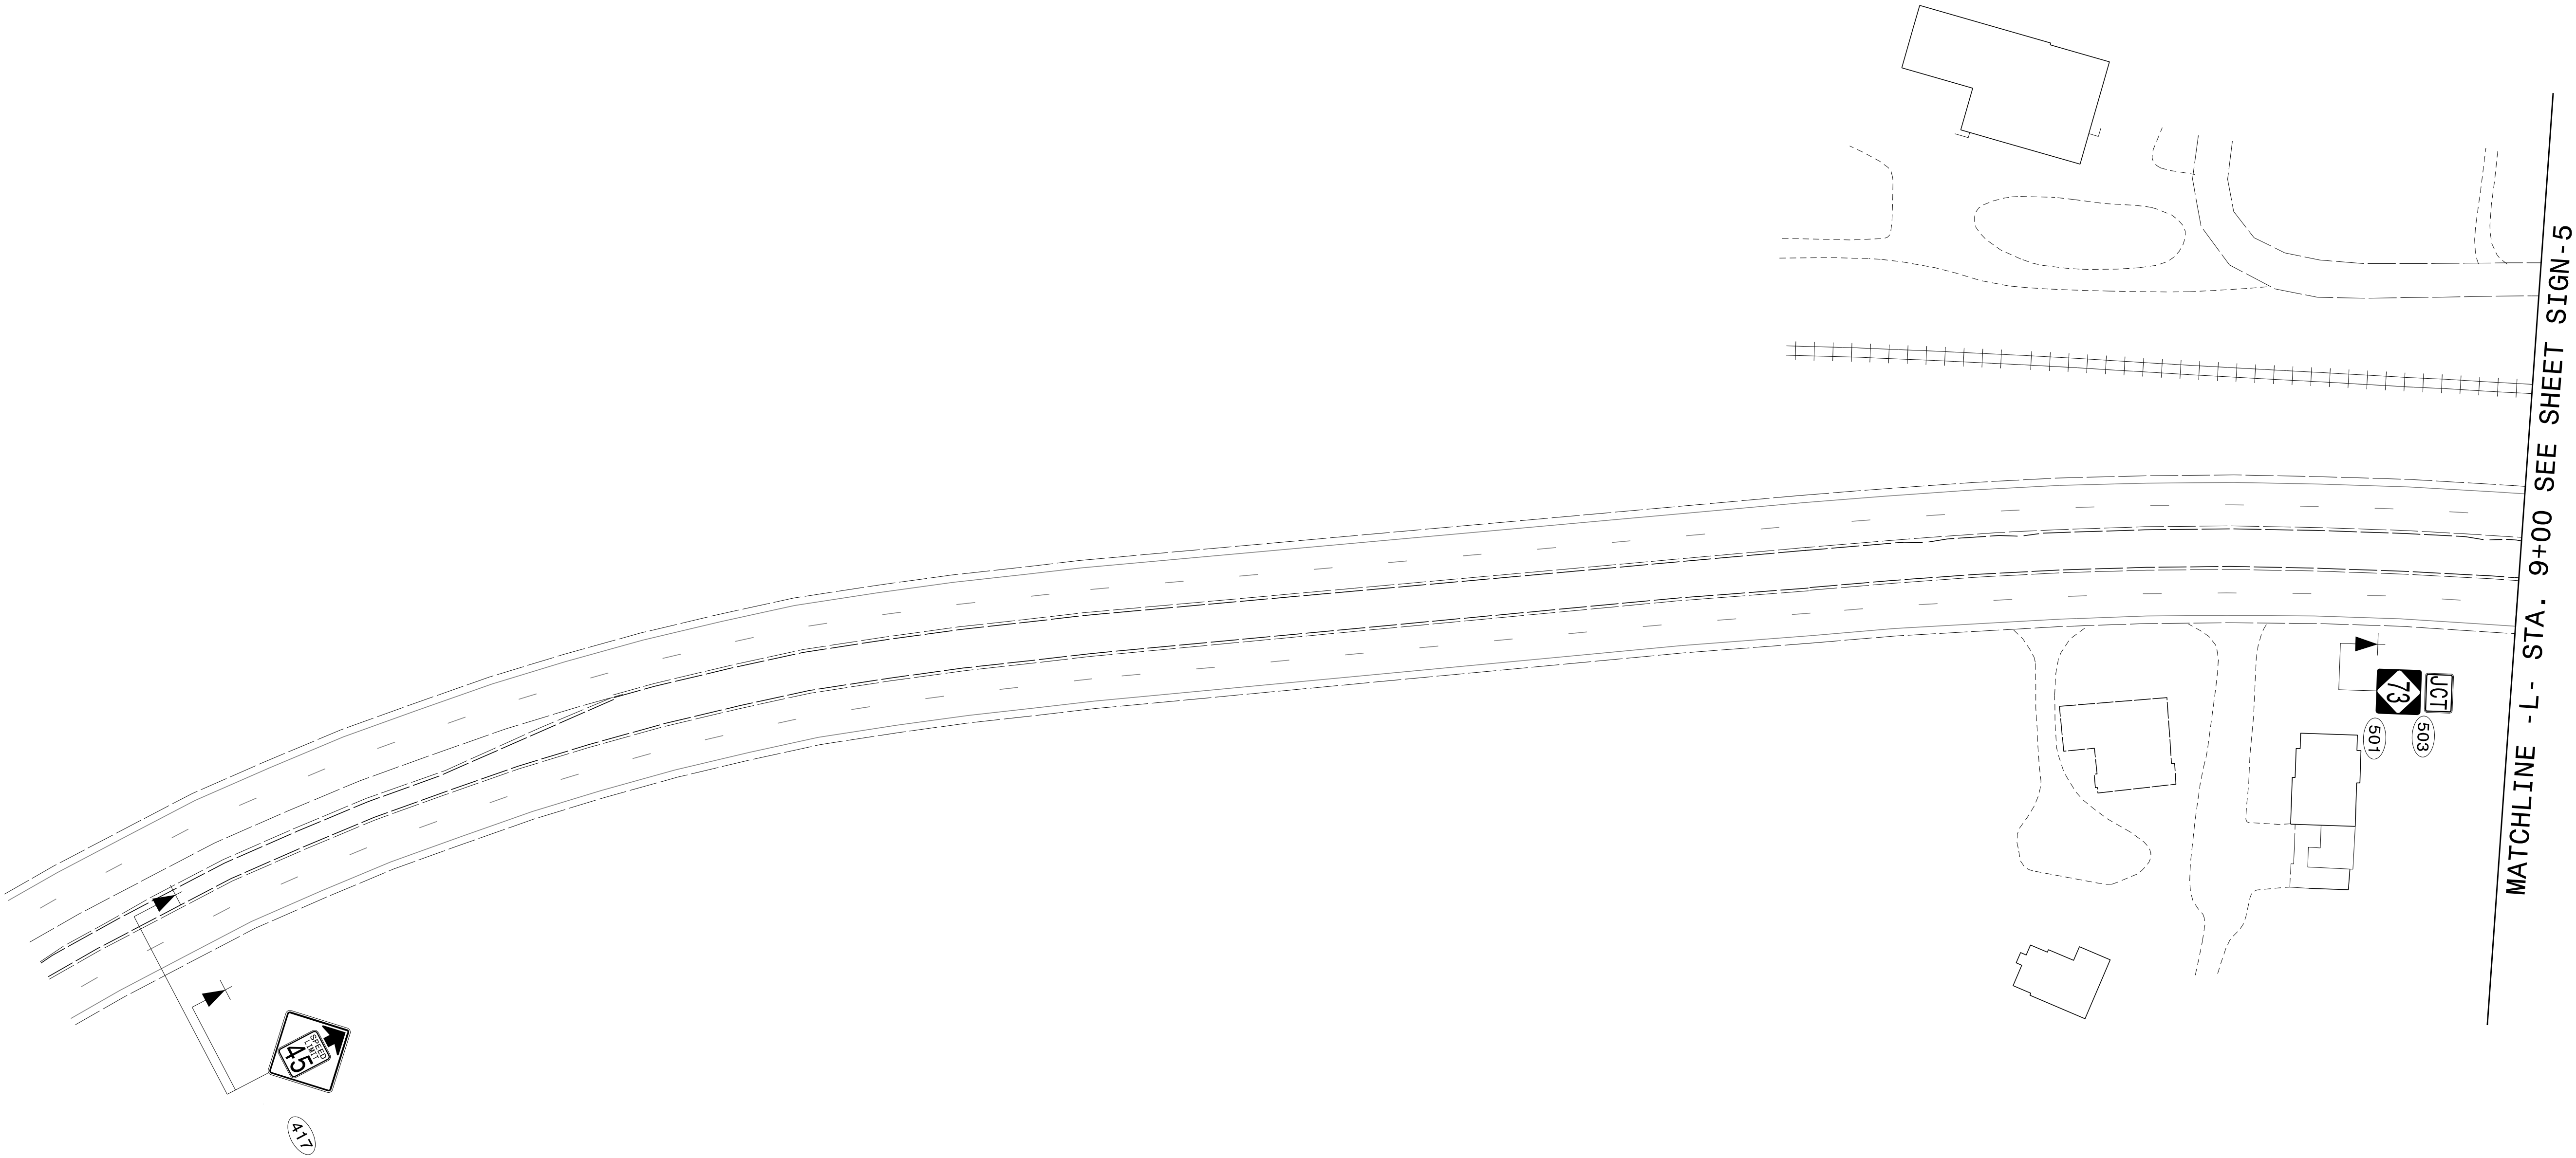



SIGN DETAIL

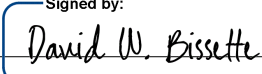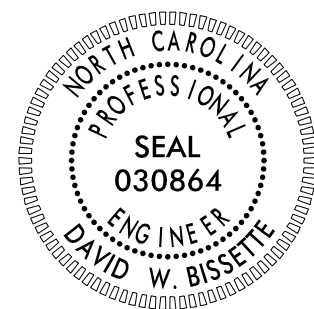TIP NO.	SHEET NO.
R-5726	SIGN-4A
APPROVED: Signed by: 	
DATE: 21-Aug-2024	
SEAL	
	
DOCUMENT NOT CONSIDERED FINAL UNLESS ALL SIGNATURES COMPLETED	
PLANS PREPARED FOR THE NCDOT BY: M MOTT MACDONALD M MOTT MACDONALD MOTT MACDONALD I & E, LLC 1101 HAYNES STREET, SUITE 101 RALEIGH, NC 27604 NC LICENSE NO. F-0669	

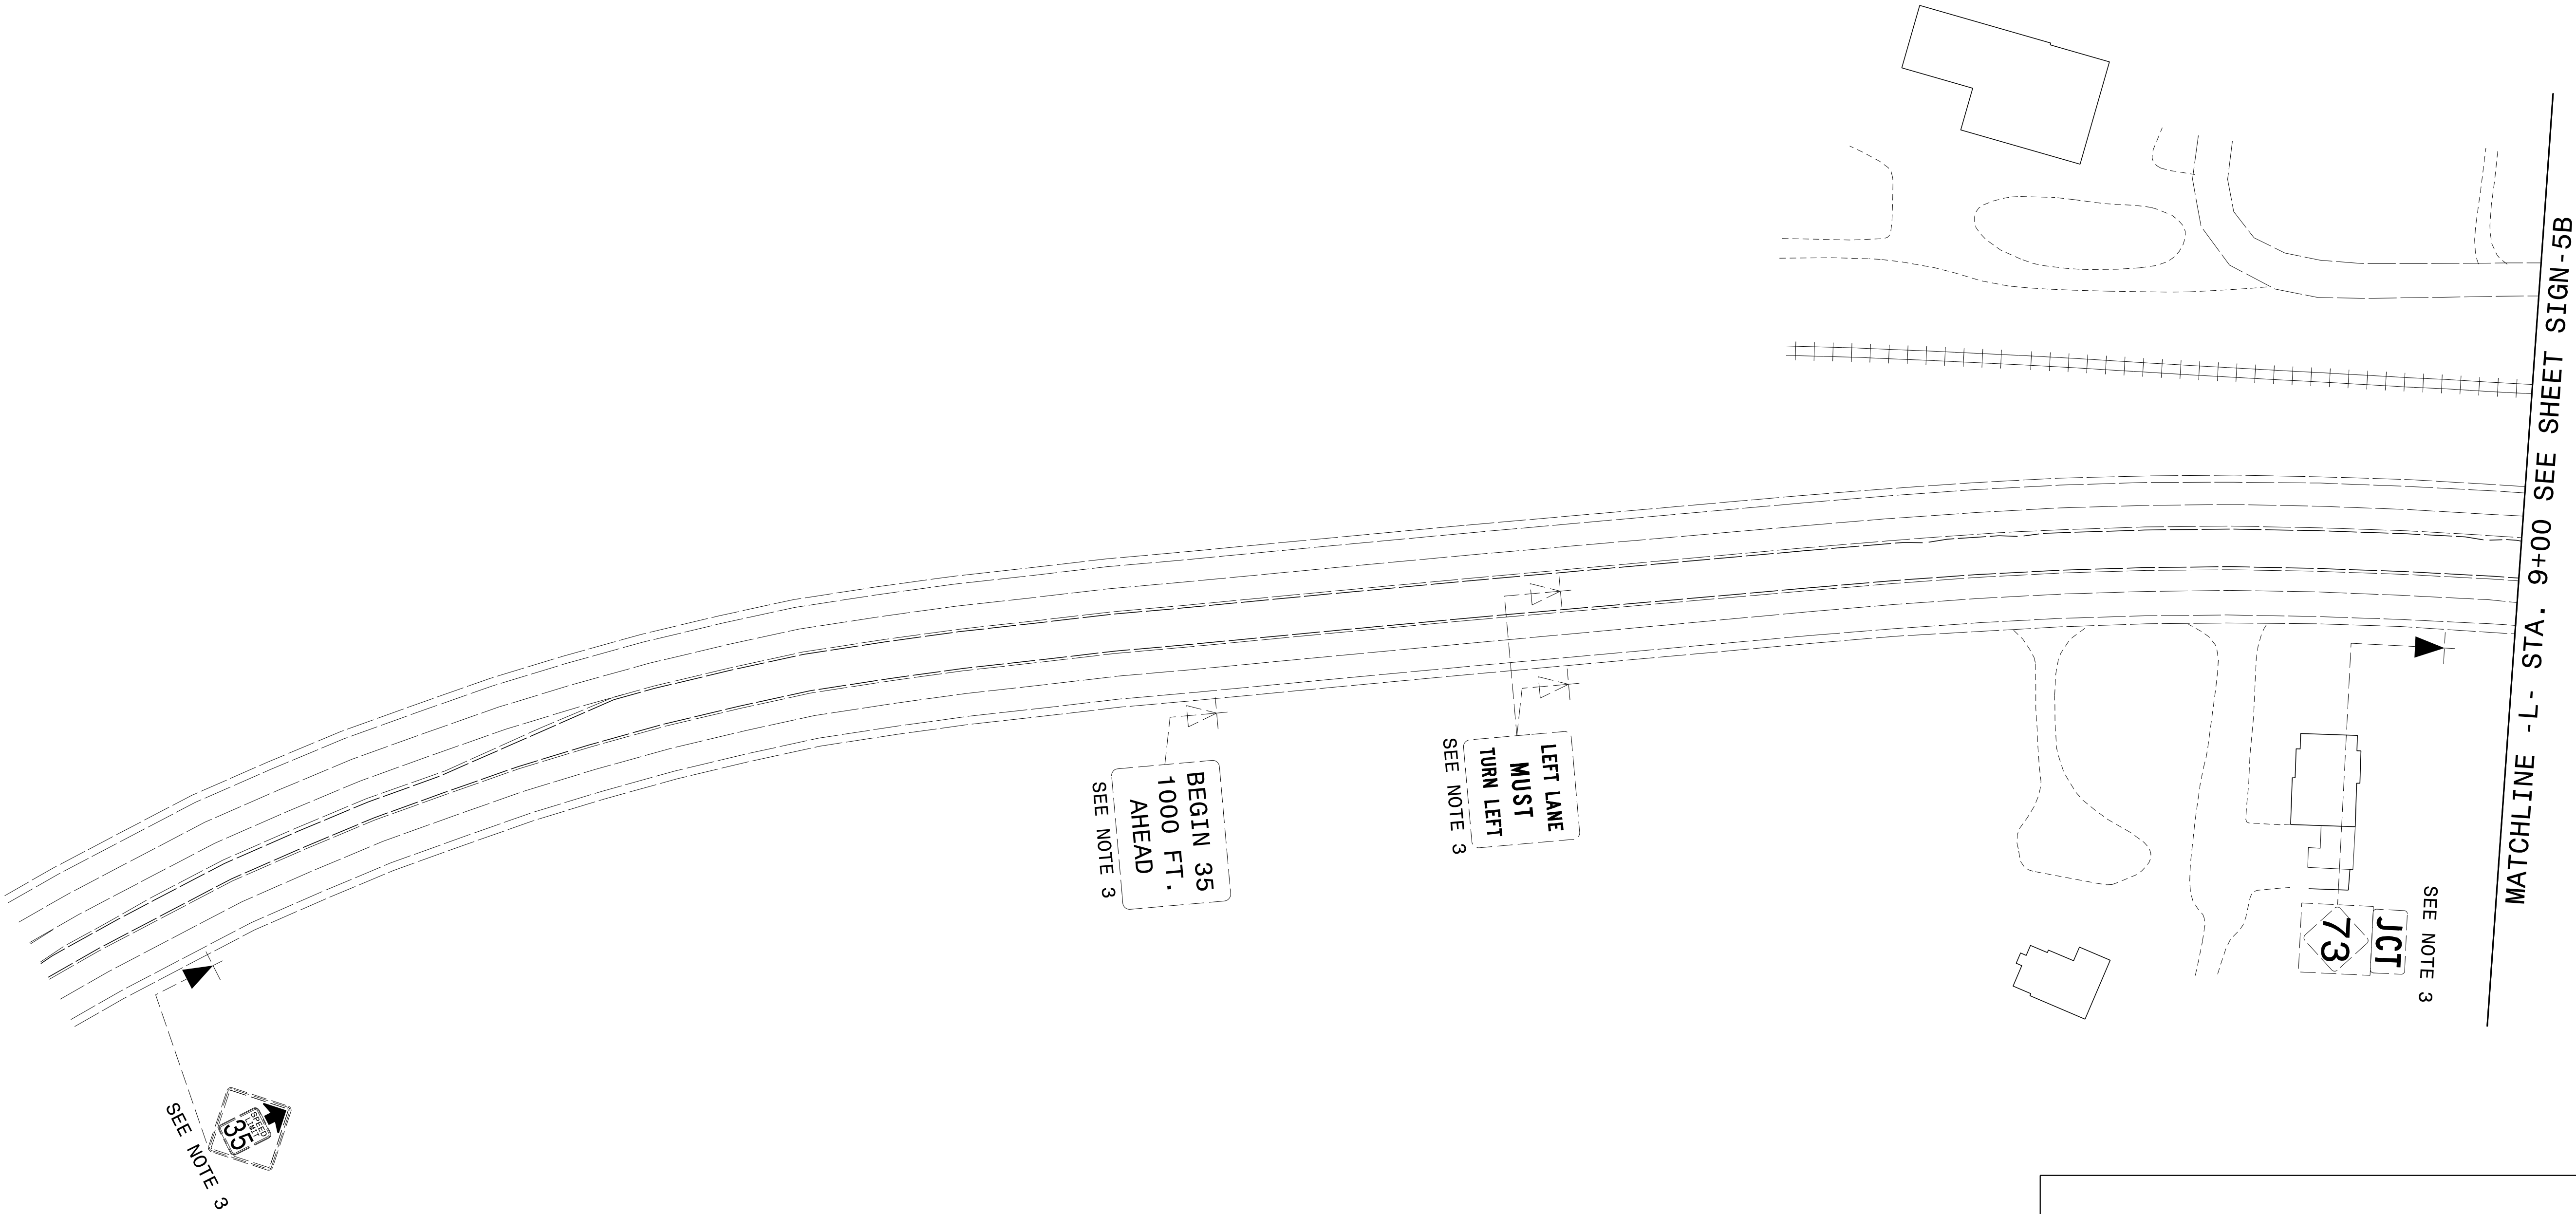


SIGN DETAIL

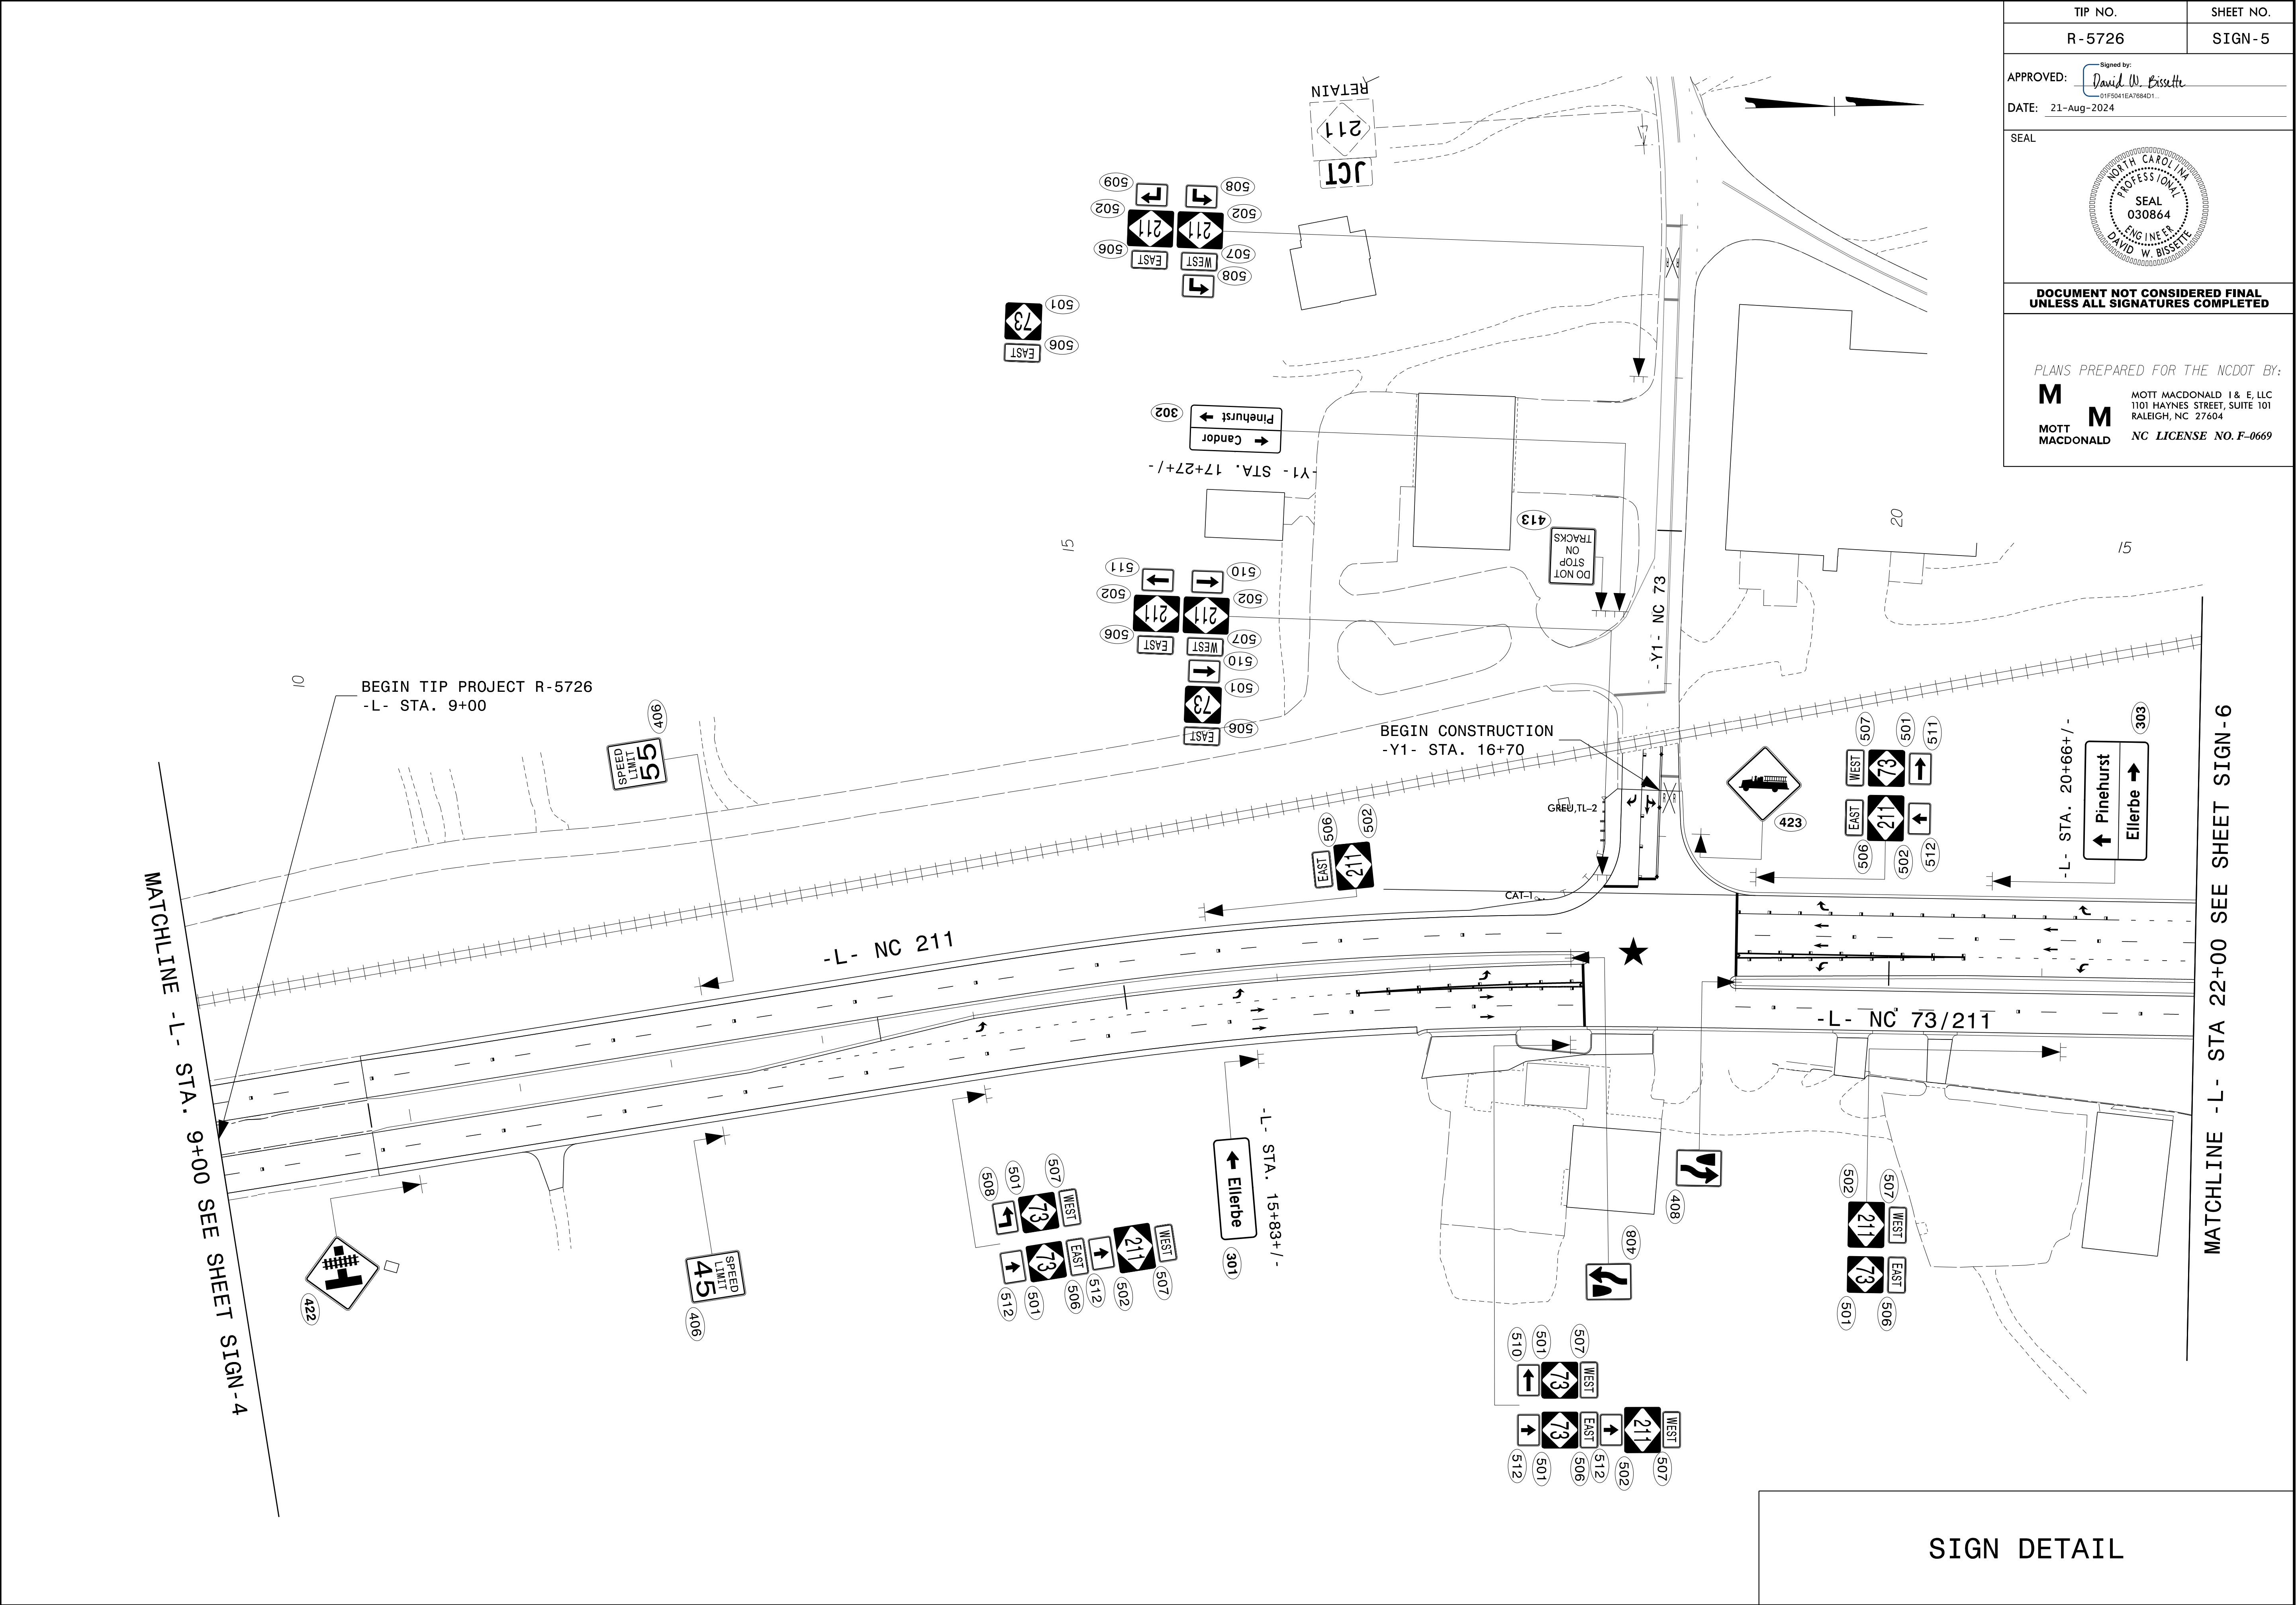

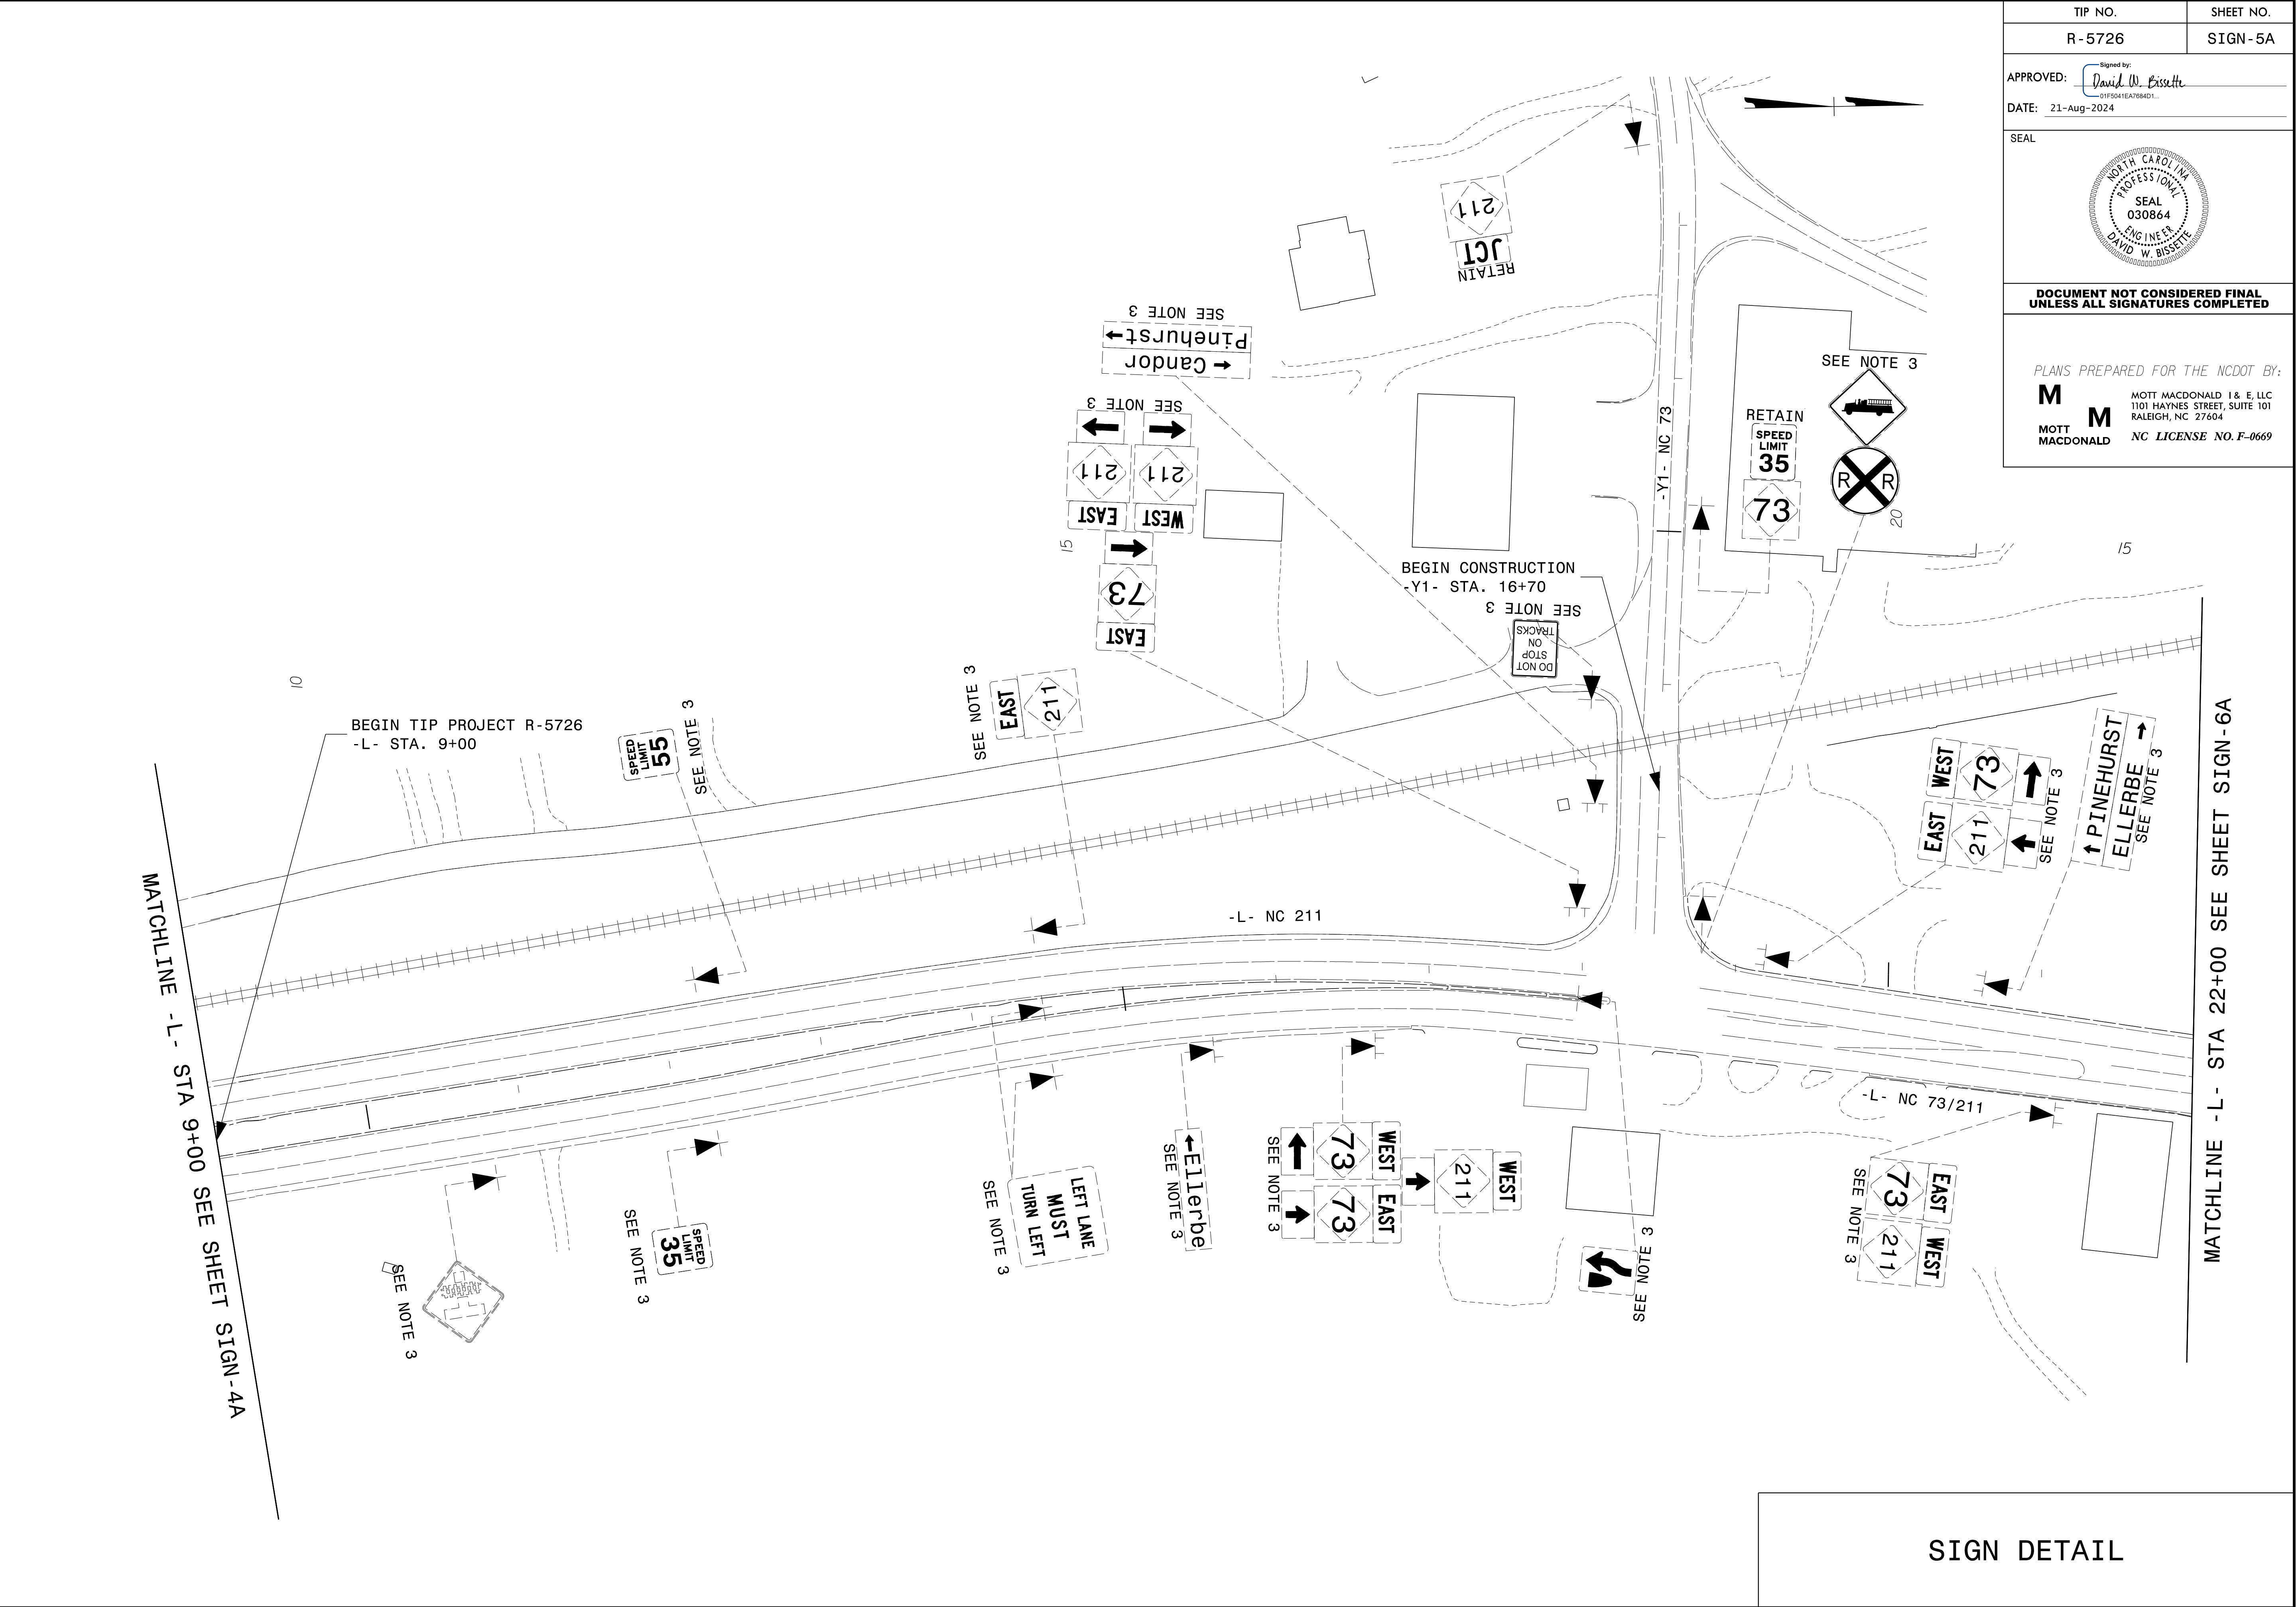

TIP NO.	SHEET NO.
R-5726	SIGN-6
APPROVED: Signed by: David W. Bissette —01F5041EAT88AD1—	
DATE: 21-Aug-2024	
SEAL	
NORTH CAROLINA PROFESSIONAL SEAL 030864 ENGINEER DAVID W. BISSETTE	
DOCUMENT NOT CONSIDERED FINAL UNLESS ALL SIGNATURES COMPLETED	
PLANS PREPARED FOR THE NCDOT BY:	
M	MOTT MACDONALD 1 & E, LLC 1101 HAYNES STREET, SUITE 101 RALEIGH, NC 27604
M	NC LICENSE NO. F-0669


MATCHLINE -L- STA 22+00 SEE SHEET SIGN-5

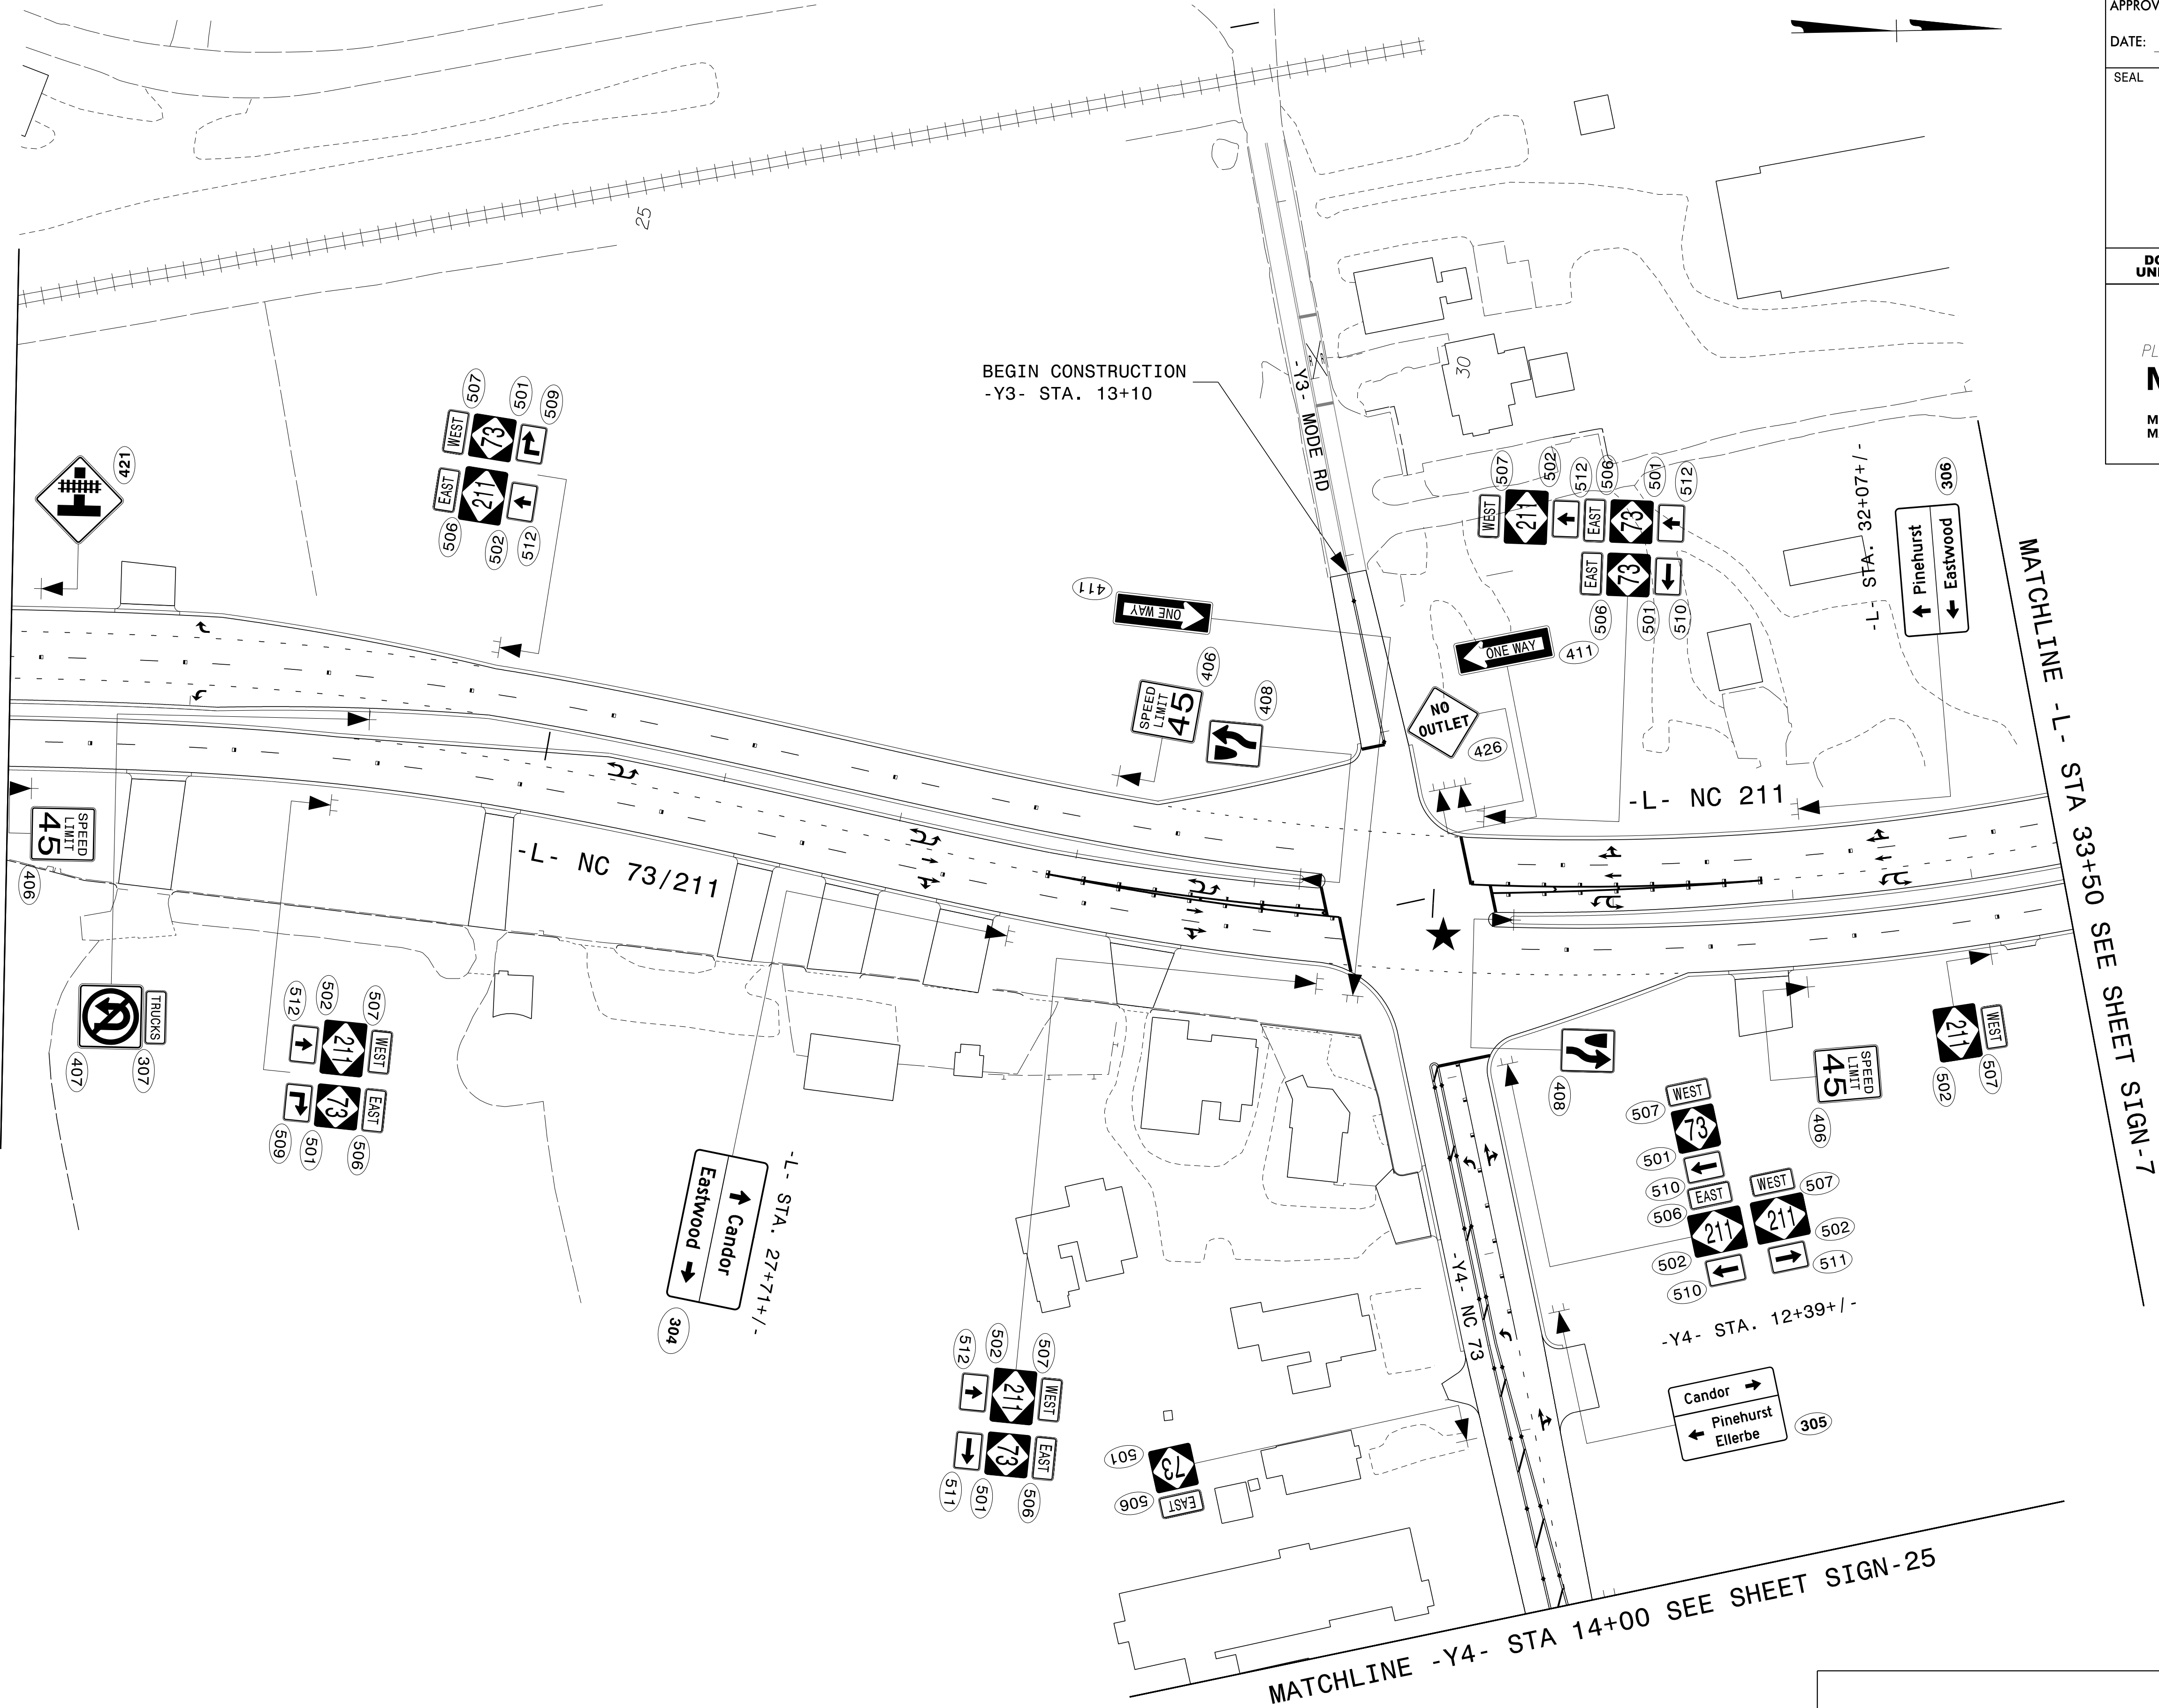

SIGN DETAIL


TIP NO.	SHEET NO.
R-5726	SIGN-6A
APPROVED: Signed by: David W. Bissette —01F5041EAT88AD1—	
DATE: 21-Aug-2024	
SEAL	
NORTH CAROLINA PROFESSIONAL SEAL 030864 ENGINEER DAVID W. BISSETTE	
DOCUMENT NOT CONSIDERED FINAL UNLESS ALL SIGNATURES COMPLETED	
PLANS PREPARED FOR THE NCDOT BY:	
M	MOTT MACDONALD 1 & E, LLC 1101 HAYNES STREET, SUITE 101 RALEIGH, NC 27604
M	NC LICENSE NO. F-0669

MATCHLINE -L- STA 22+00 SEE SHEET SIGN-5A

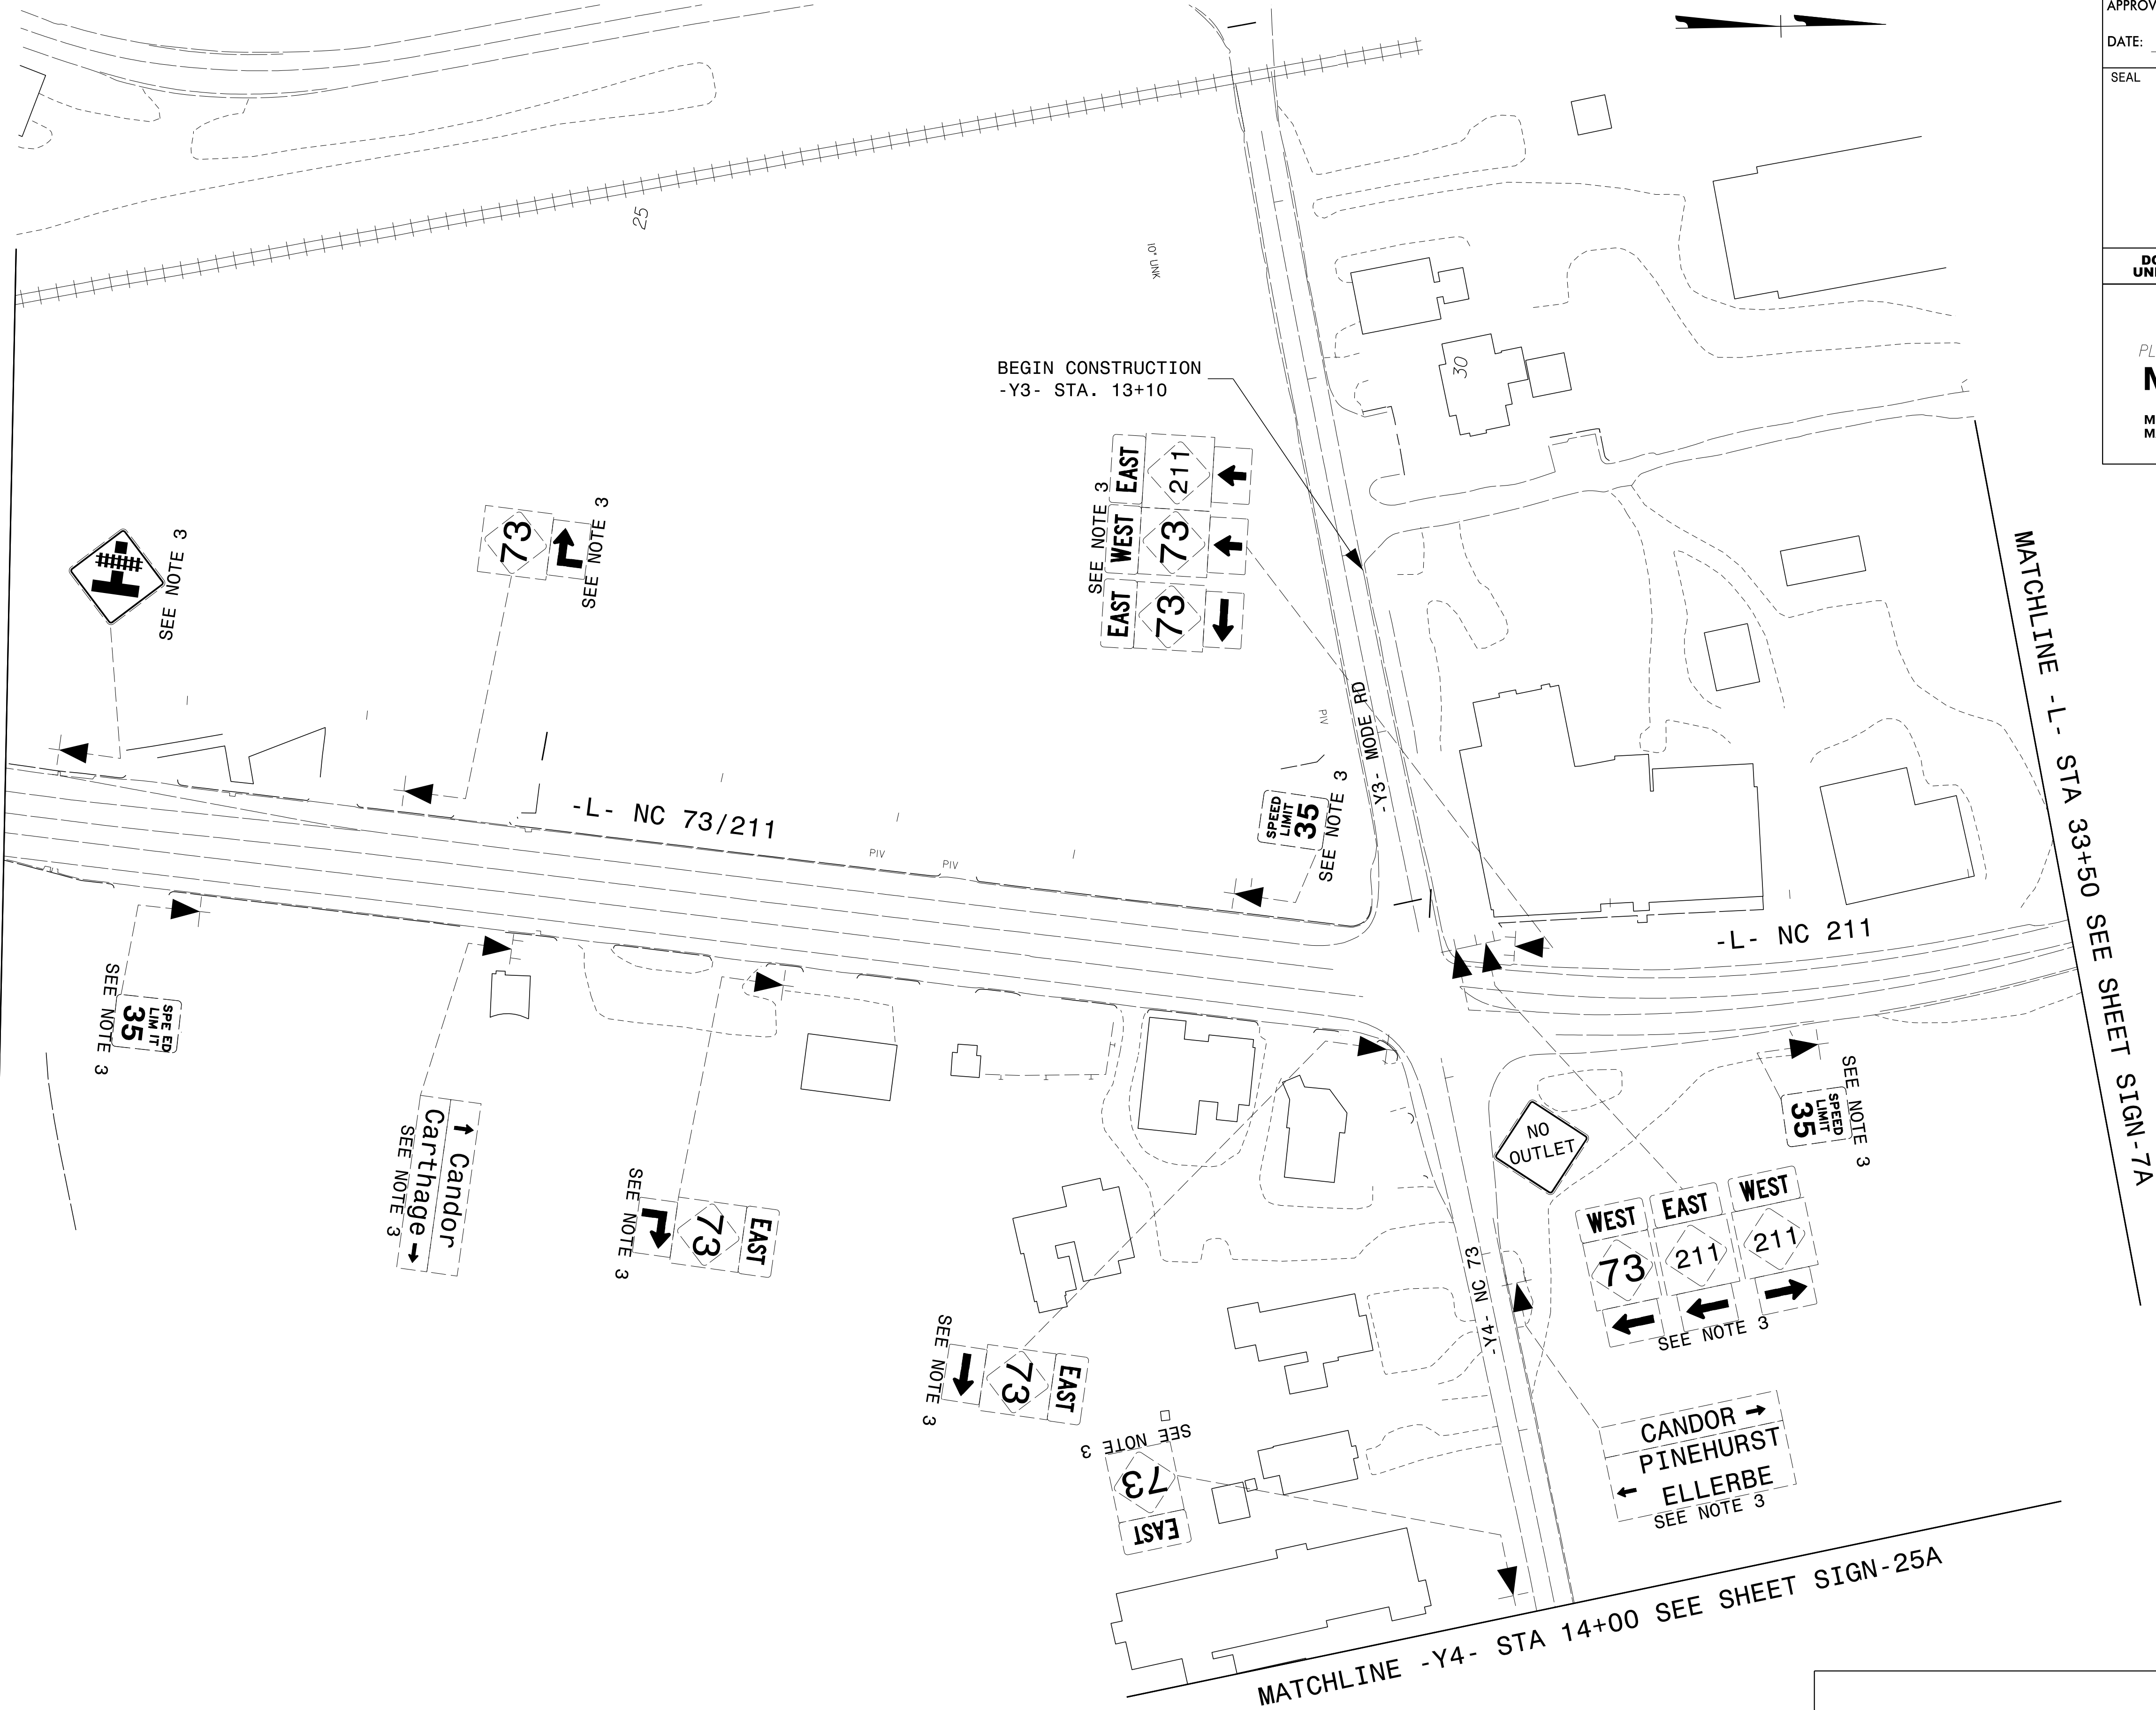


SIGN DETAIL

TIP NO.	SHEET NO.
R-5726	SIGN-7
APPROVED: Signed by: David W. Bisette —01F5041EAT88ADT—	
DATE: 21-Aug-2024	
SEAL	
NORTH CAROLINA PROFESSIONAL SEAL 030864 ENGINEER DAVID W. BISSETTE	
DOCUMENT NOT CONSIDERED FINAL UNLESS ALL SIGNATURES COMPLETED	
PLANS PREPARED FOR THE NCDOT BY:	
M	MOTT MACDONALD 1 & E, LLC 1101 HAYNES STREET, SUITE 101 RALEIGH, NC 27604
M	NC LICENSE NO. F-0669

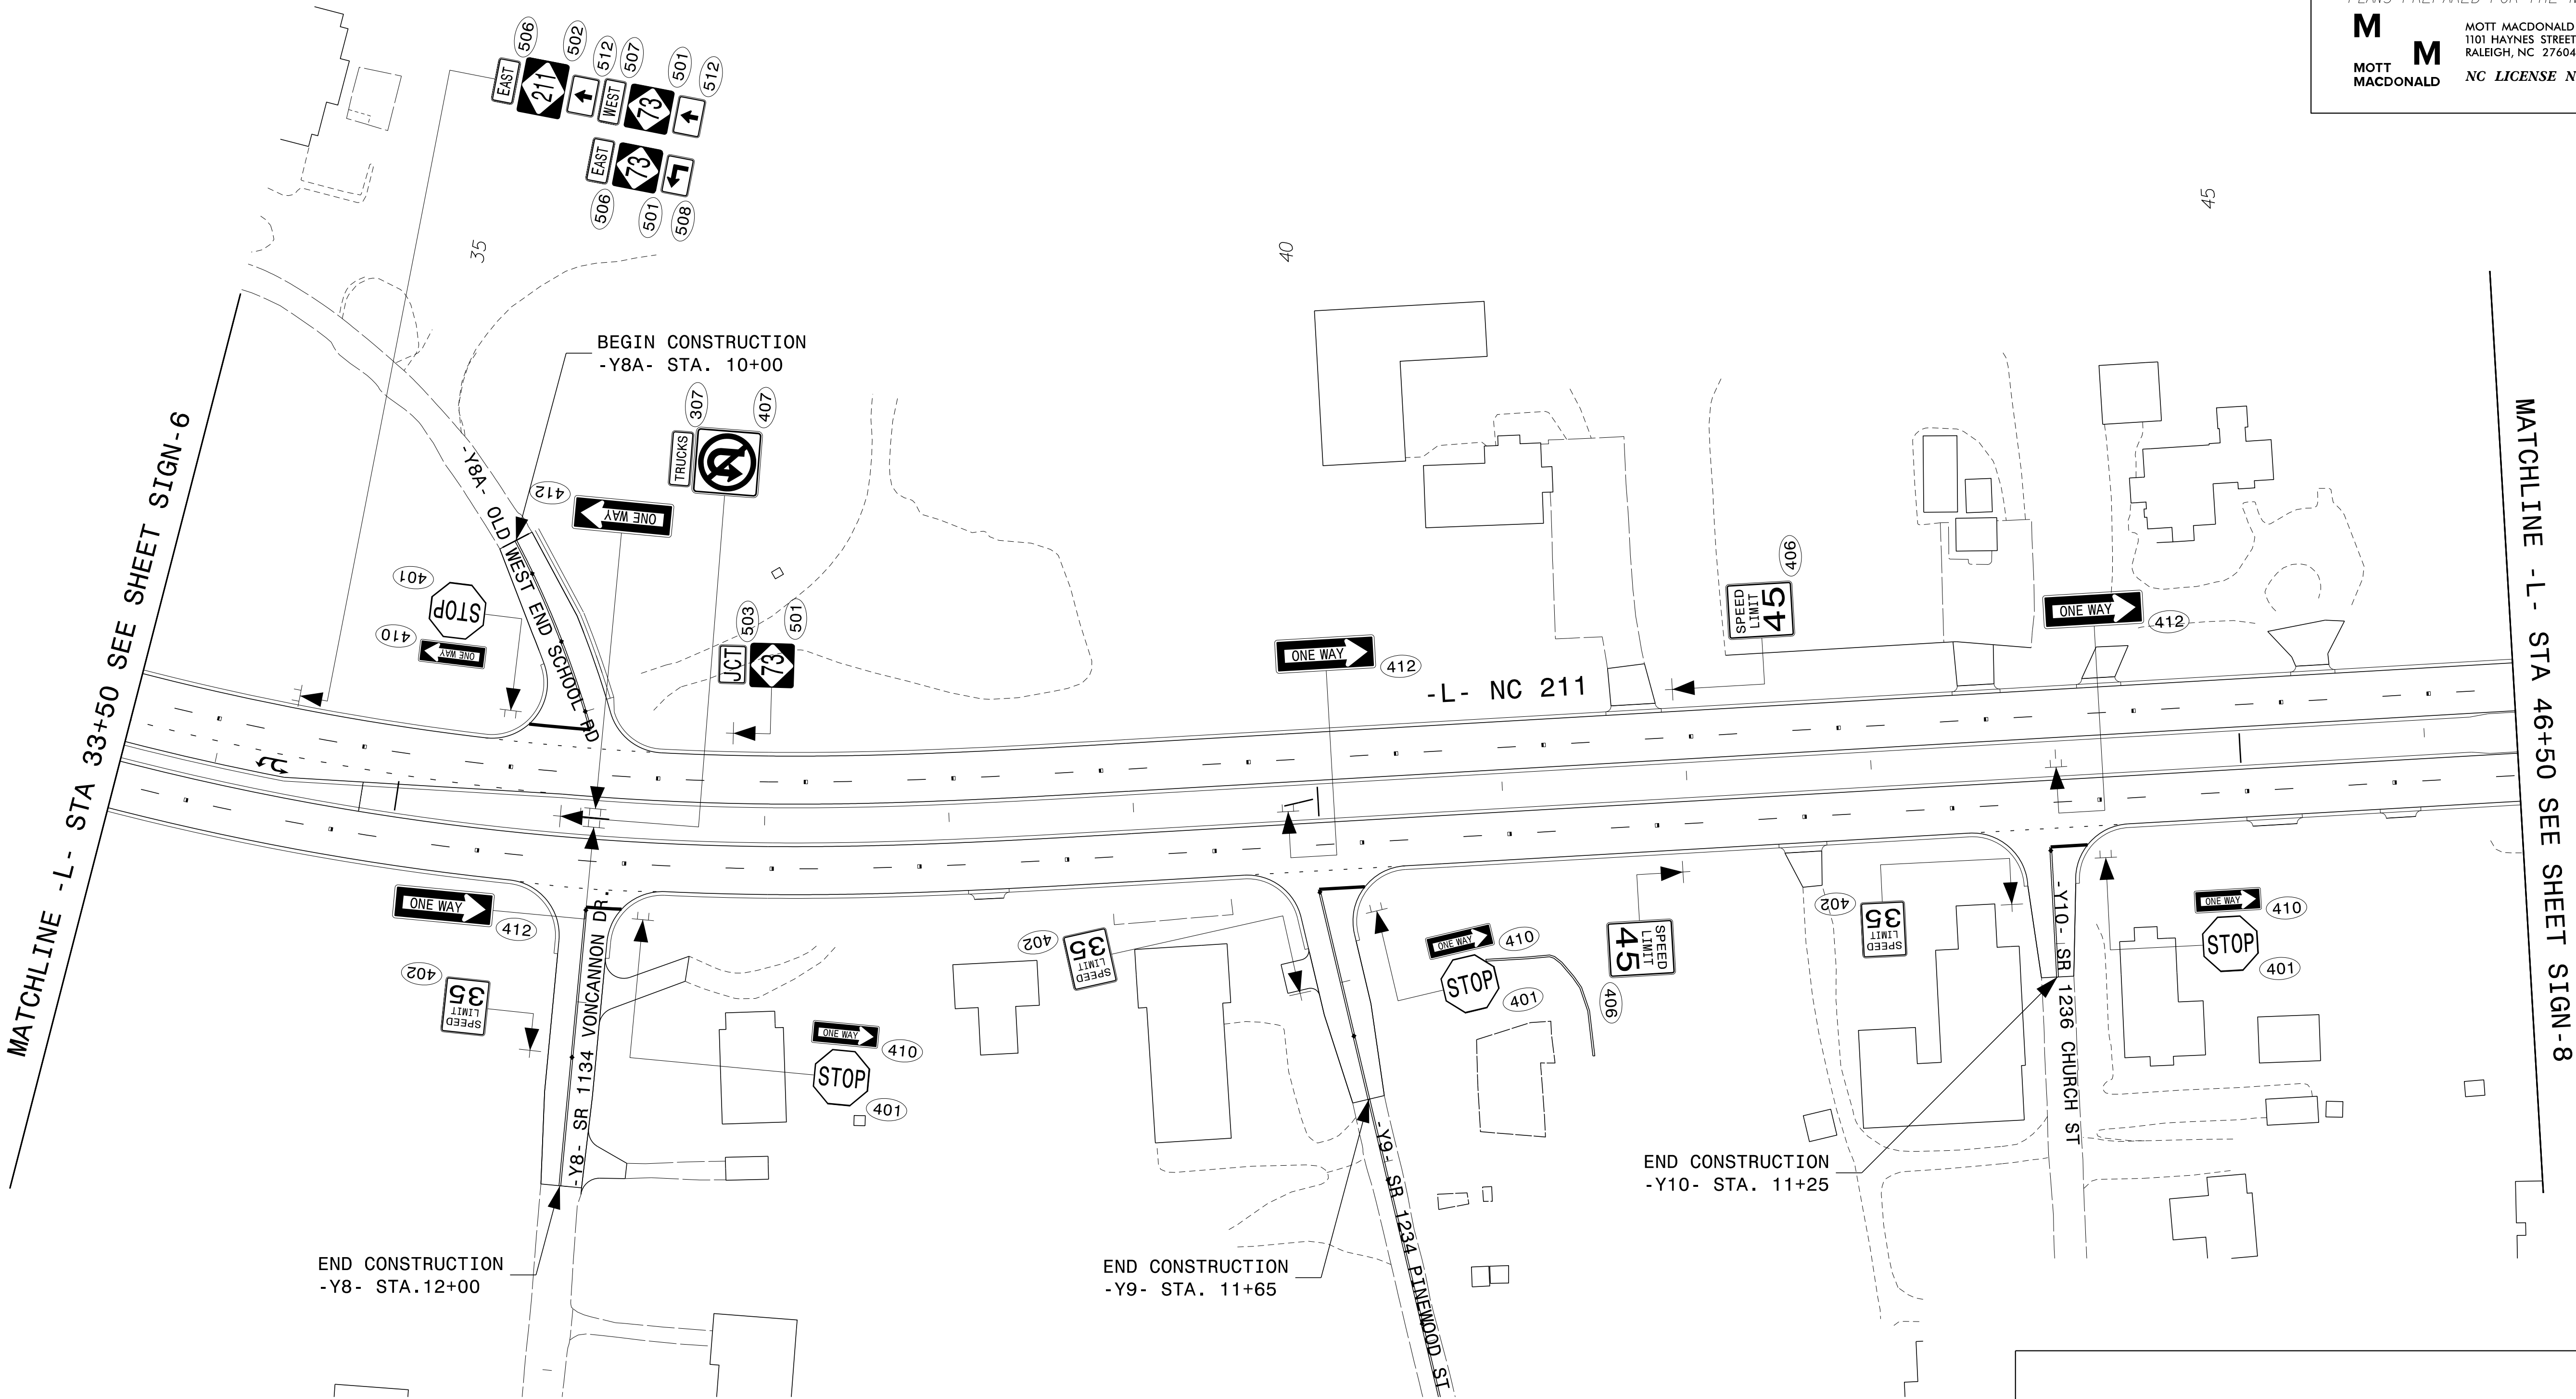


SIGN DETAIL

SIGN DETAIL

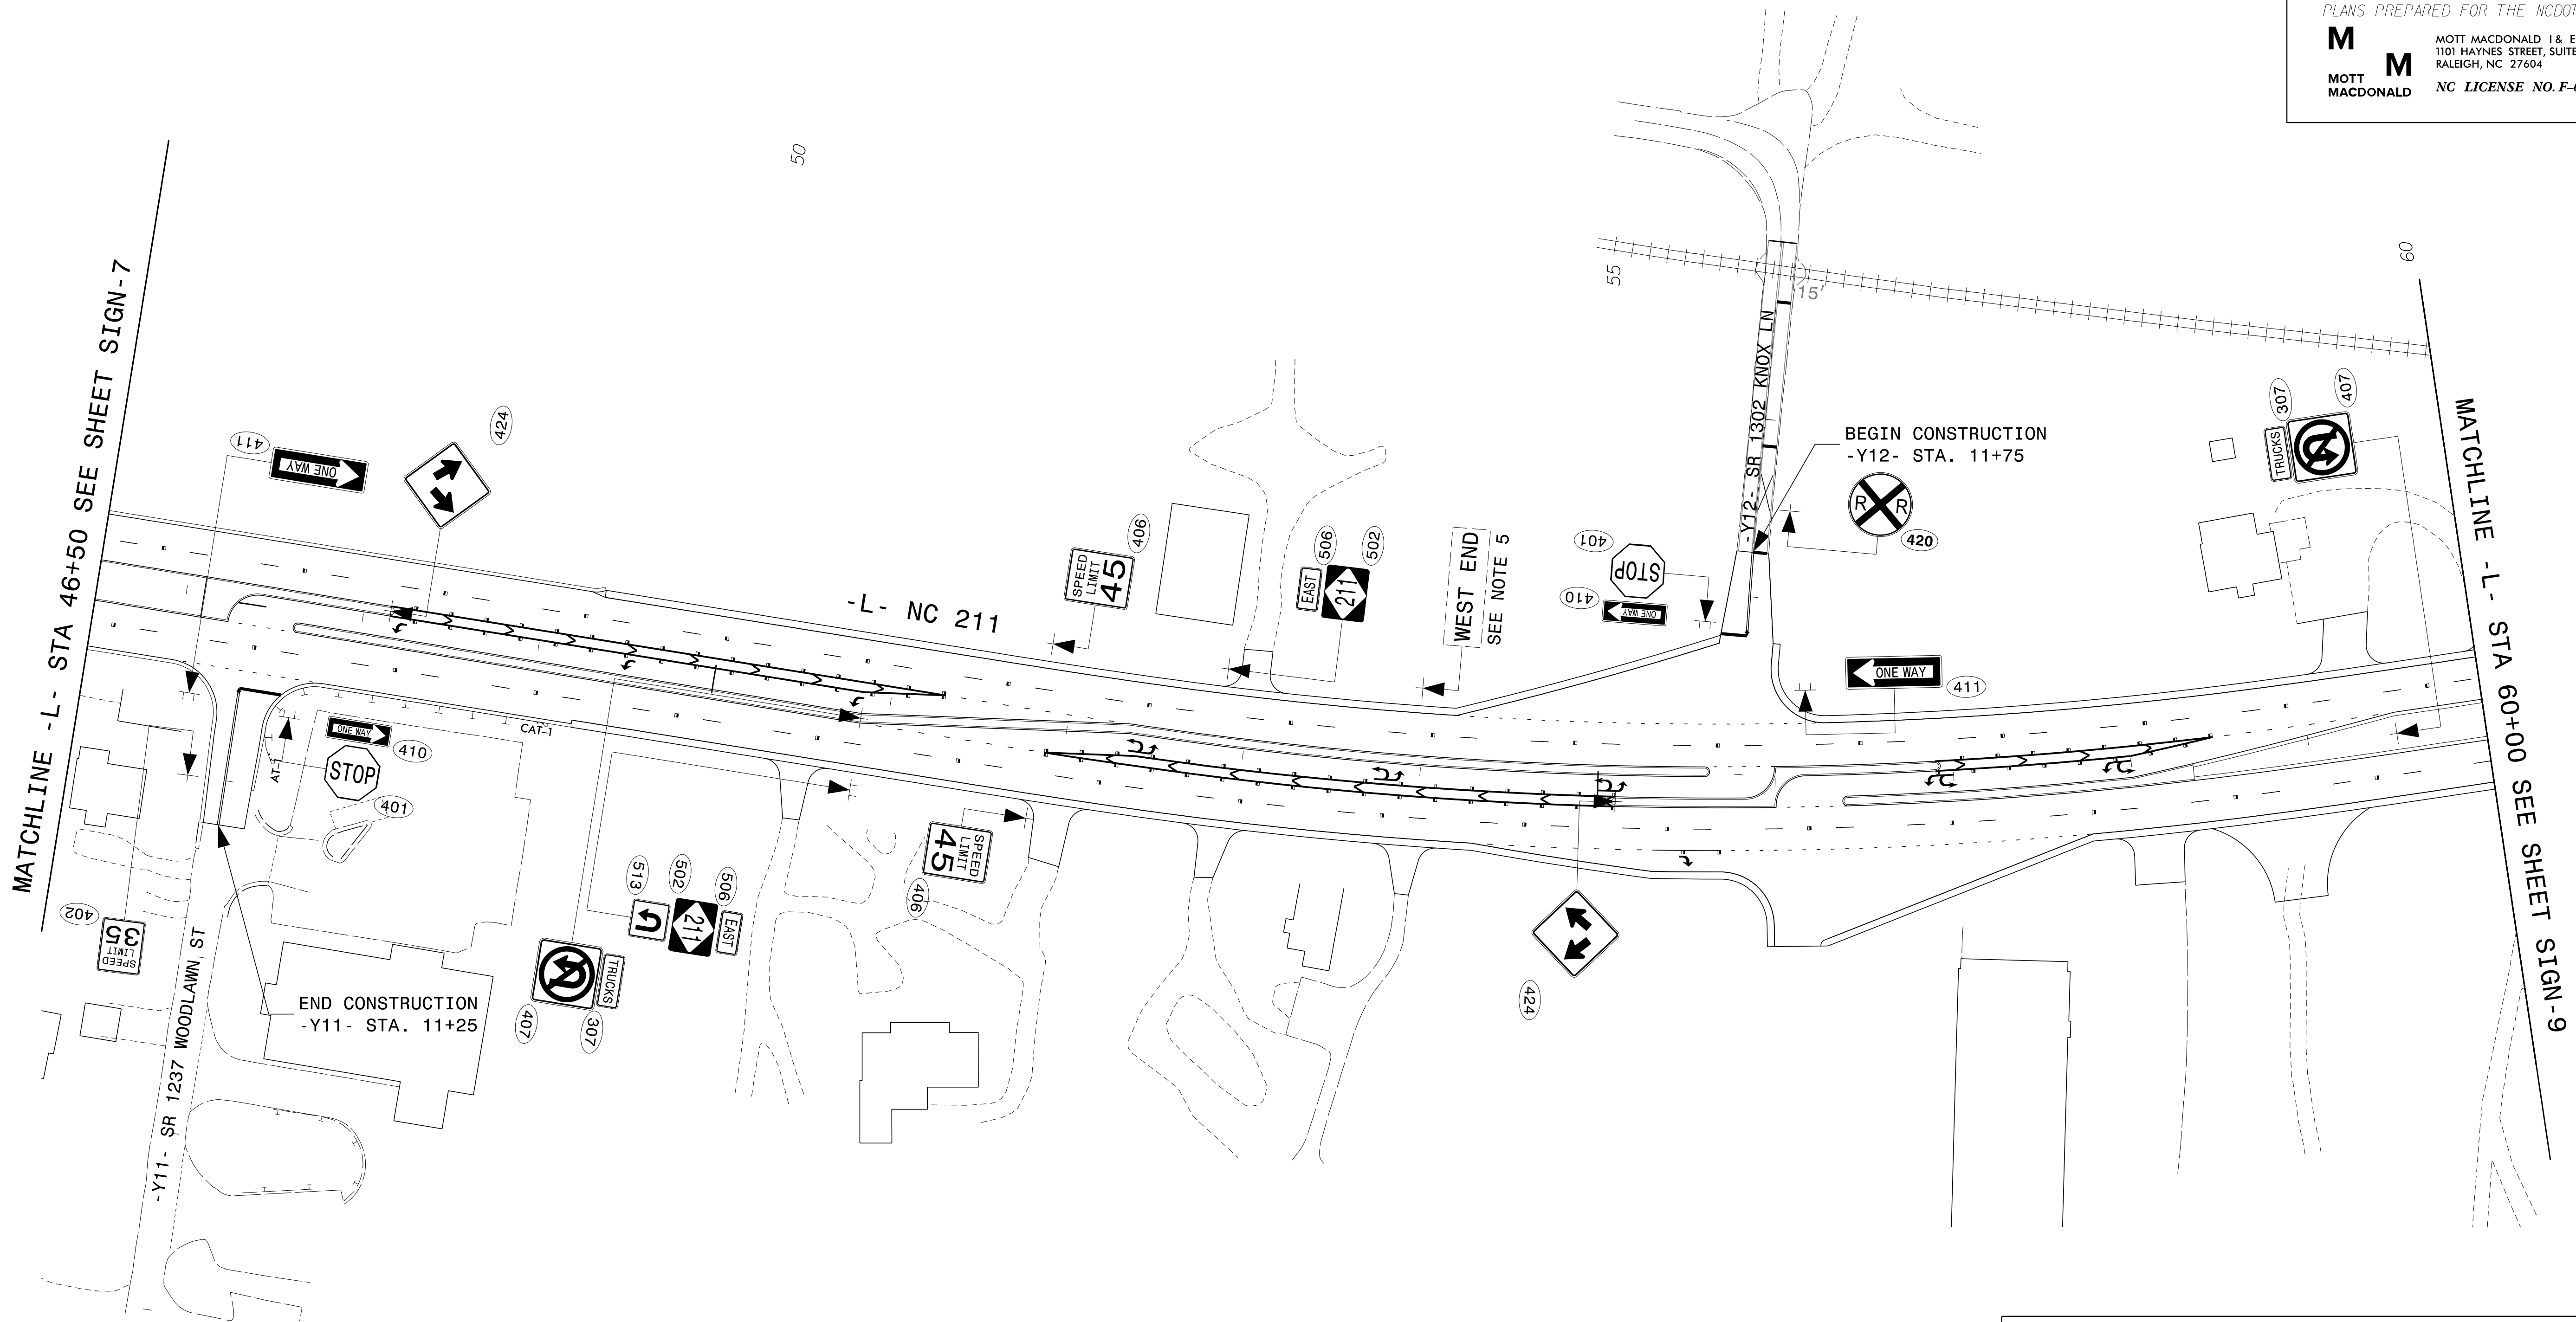


TIP NO.	SHEET NO.
R-5726	SIGN-8A
APPROVED: Signed by: David W. Bissette	
DATE: 21-Aug-2024	
SEAL	
NORTH CAROLINA PROFESSIONAL SEAL 030864 ENGINEER DAVID W. BISSETTE	
DOCUMENT NOT CONSIDERED FINAL UNLESS ALL SIGNATURES COMPLETED	
PLANS PREPARED FOR THE NCDOT BY:	
M MOTT MACDONALD	M MOTT MACDONALD I & E, LLC 1101 HAYNES STREET, SUITE 101 RALEIGH, NC 27604 NC LICENSE NO. F-0669


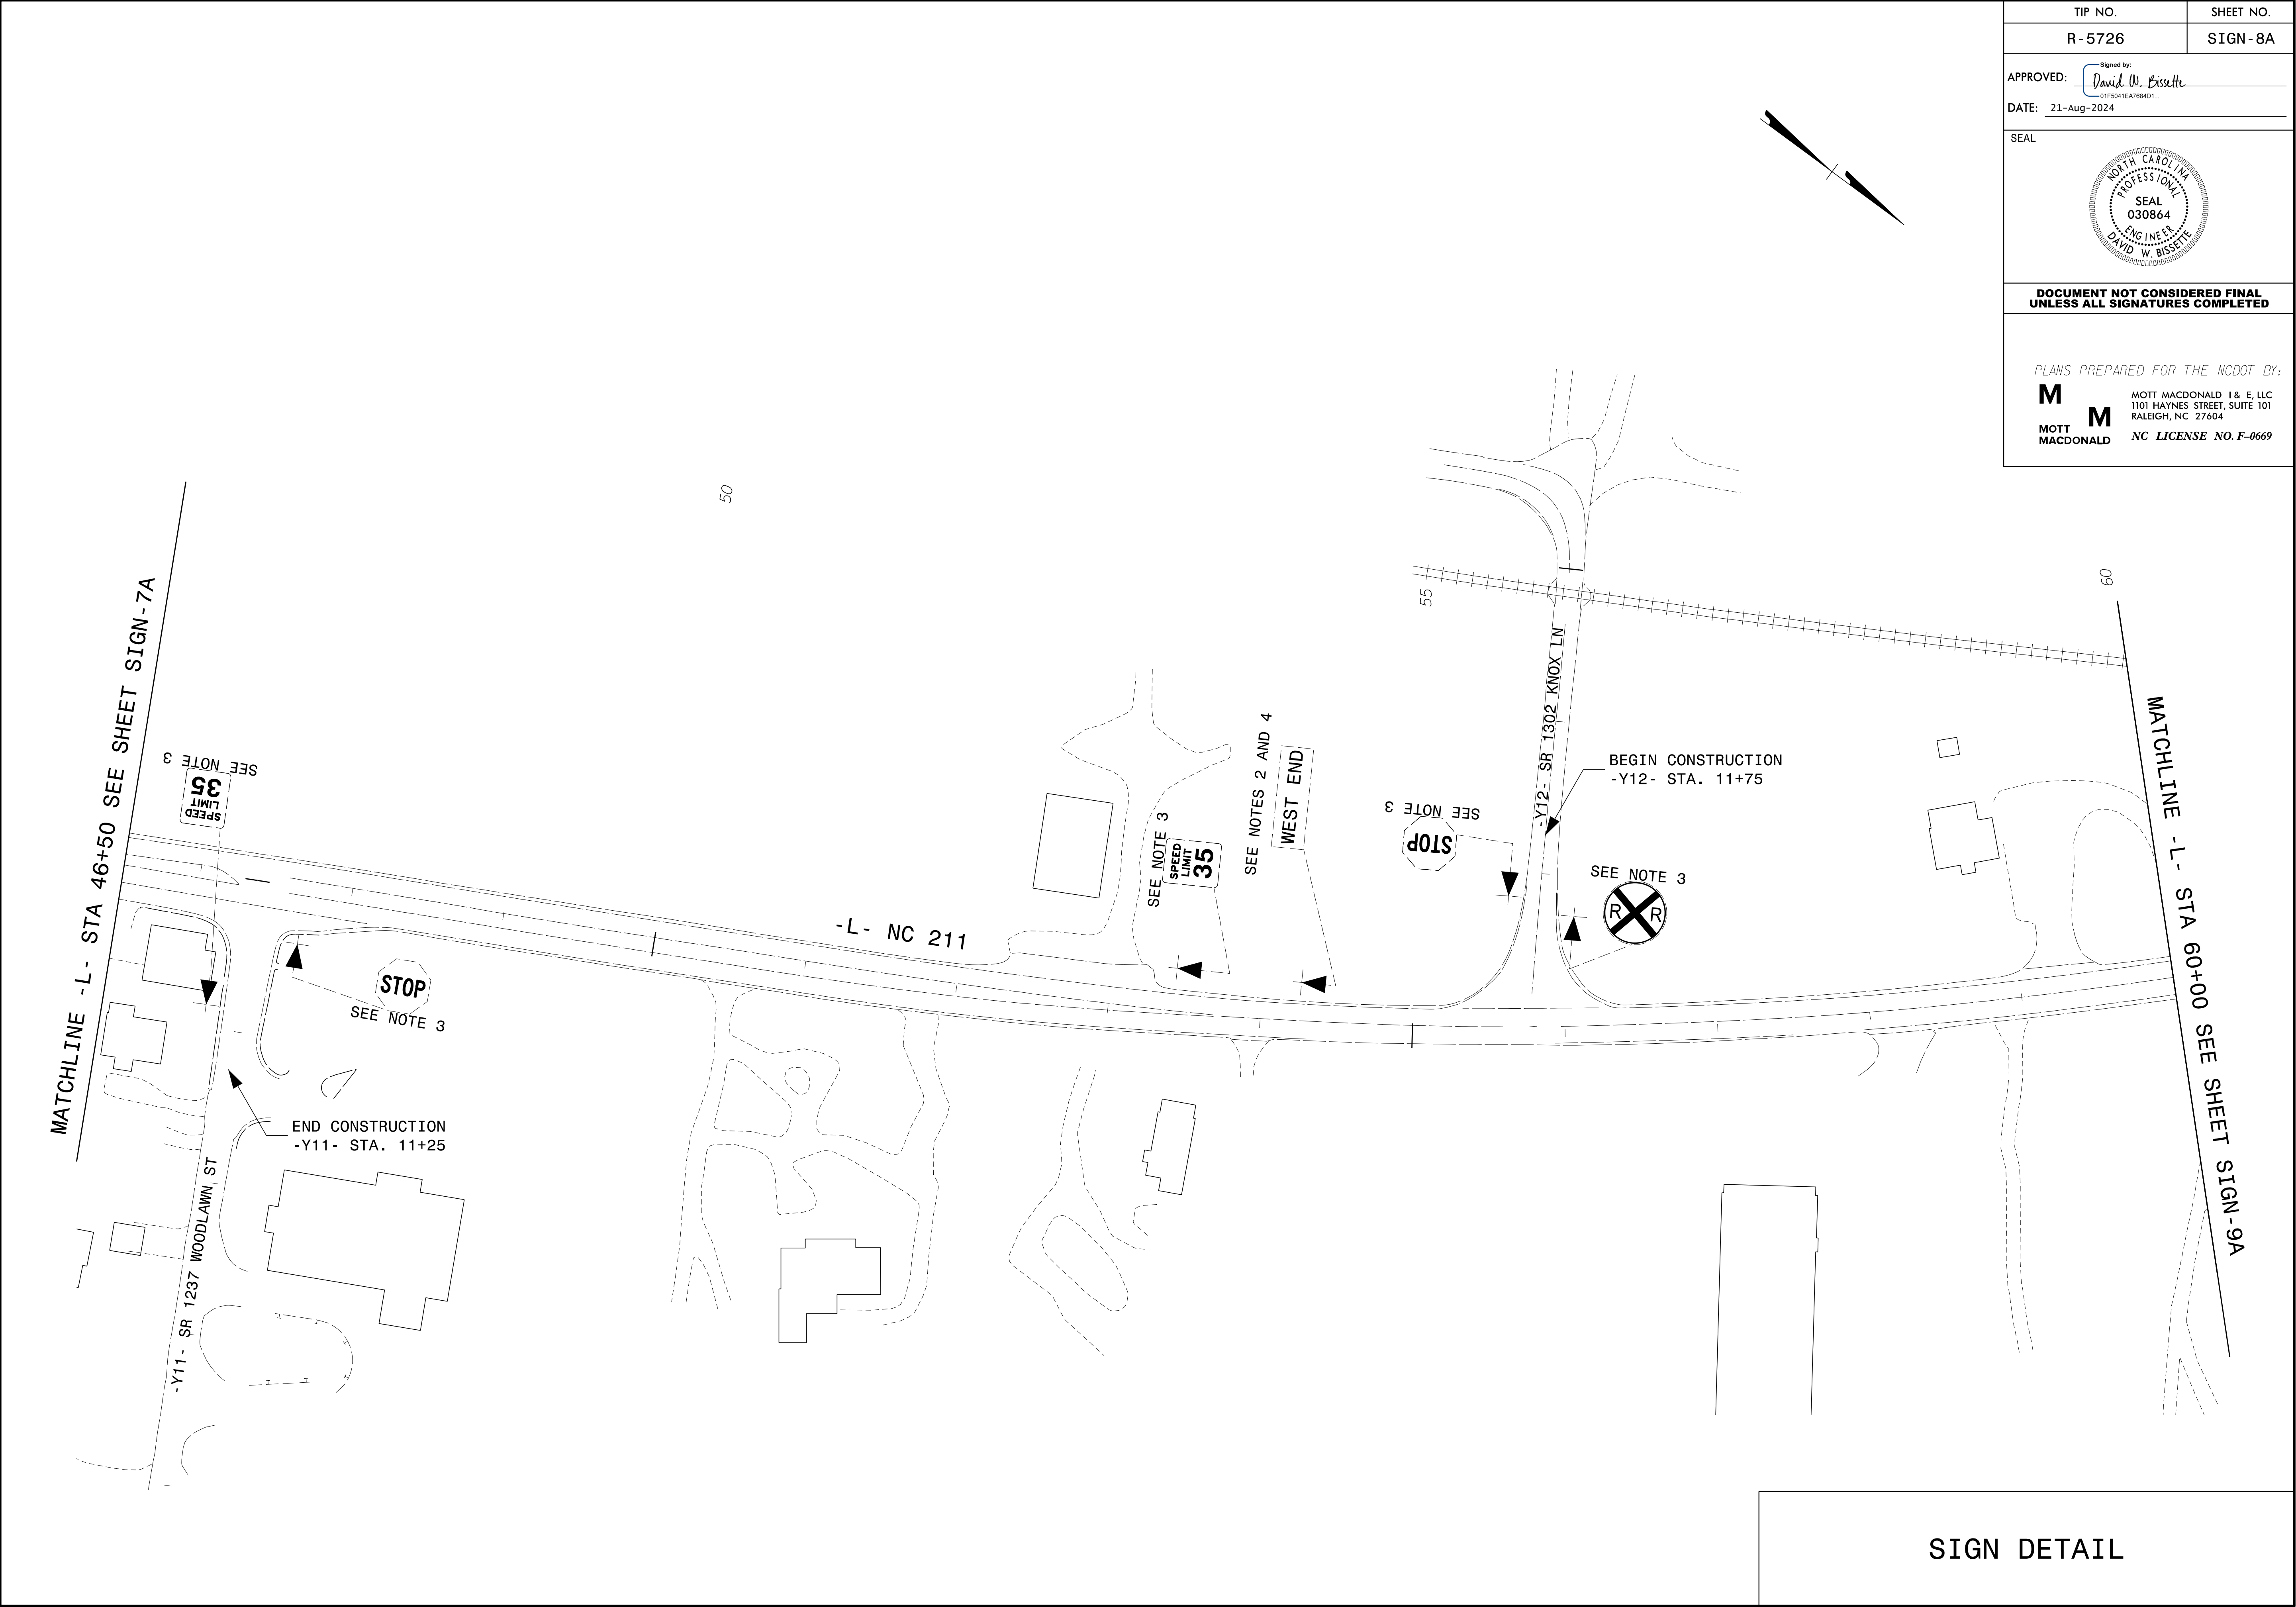


SIGN DETAIL

MATCHLINE -L- STA 60+00 SEE SHEET SIGN-8

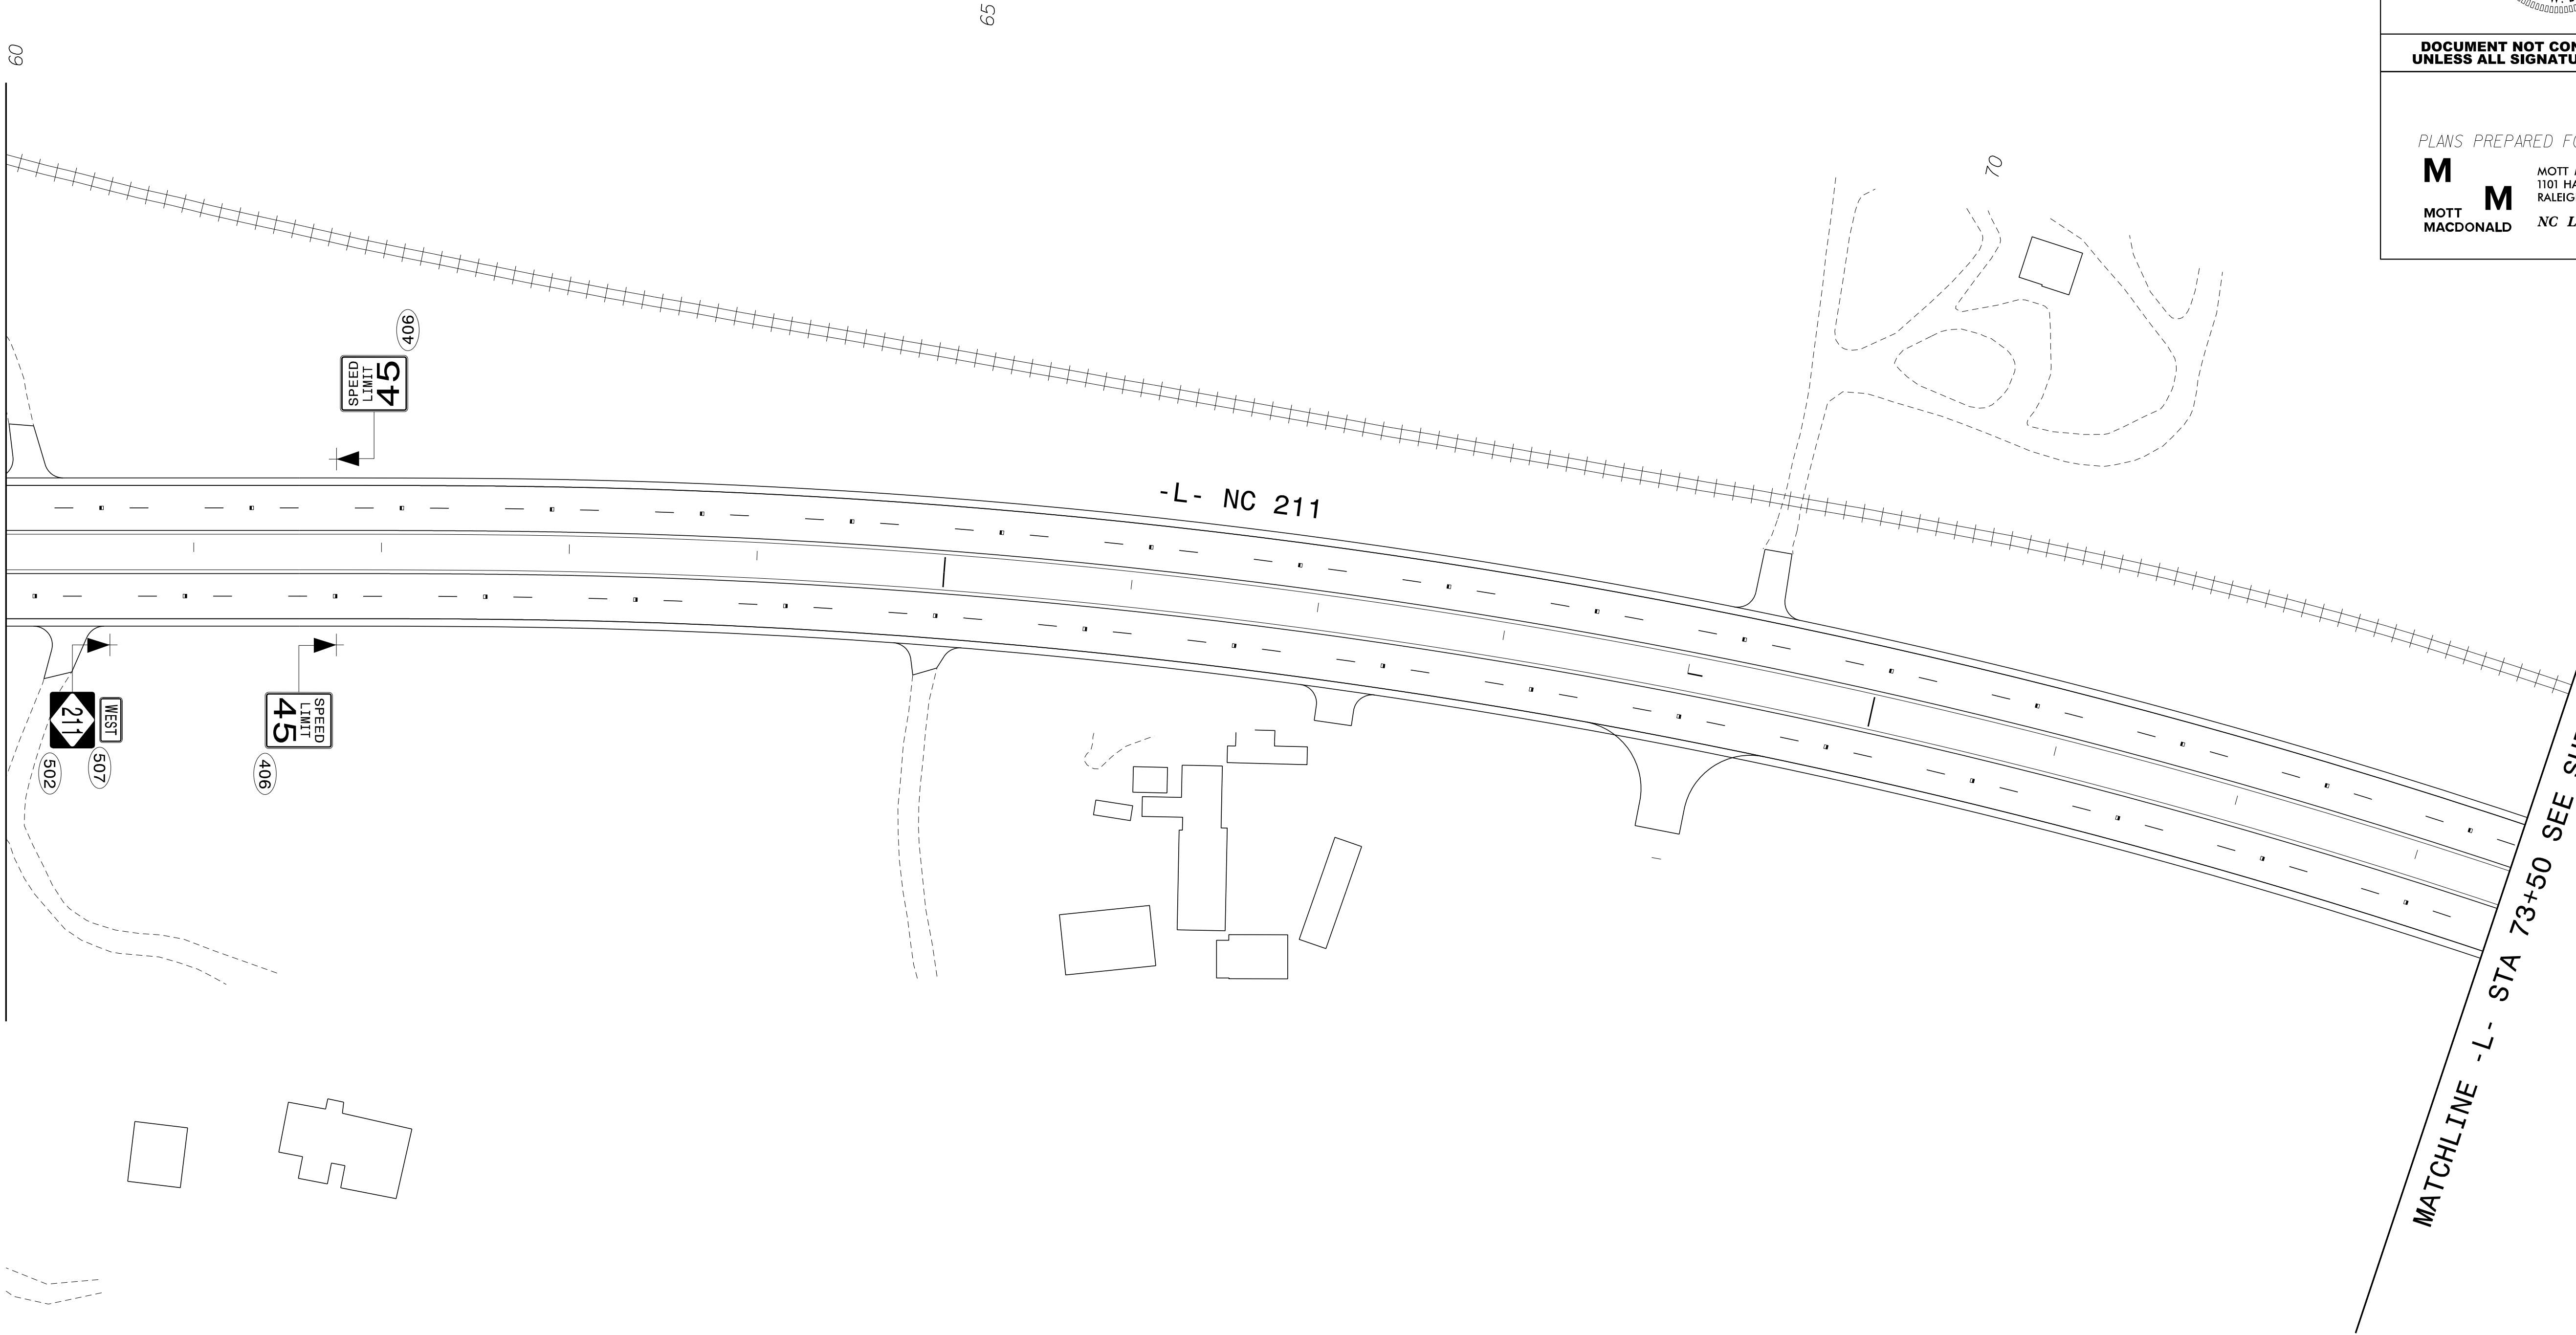


SIGN DETAIL

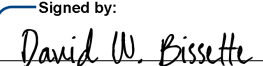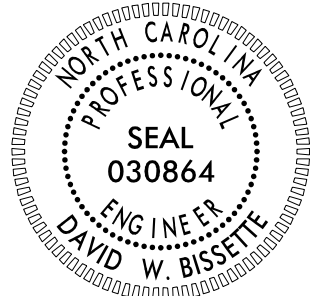TIP NO.	SHEET NO.
R-5726	SIGN-9
APPROVED: Signed by: 	
DATE: 21-Aug-2024	
SEAL	
	
DOCUMENT NOT CONSIDERED FINAL UNLESS ALL SIGNATURES COMPLETED	
PLANS PREPARED FOR THE NCDOT BY:	
M MOTT MACDONALD	M MOTT MACDONALD I & E, LLC 1101 HAYNES STREET, SUITE 101 RALEIGH, NC 27604 NC LICENSE NO. F-0669




TIP NO.	SHEET NO.
R-5726	SIGN-10
APPROVED: Signed by: David W. Bissette —01F5041EAT8BD1—	
DATE: 21-Aug-2024	
SEAL	
NORTH CAROLINA PROFESSIONAL SEAL 030864 ENGINEER DAVID W. BISSETTE	
DOCUMENT NOT CONSIDERED FINAL UNLESS ALL SIGNATURES COMPLETED	
PLANS PREPARED FOR THE NCDOT BY:	
M MOTT MACDONALD	M MOTT MACDONALD I & E, LLC 1101 HAYNES STREET, SUITE 101 RALEIGH, NC 27604 NC LICENSE NO. F-0669

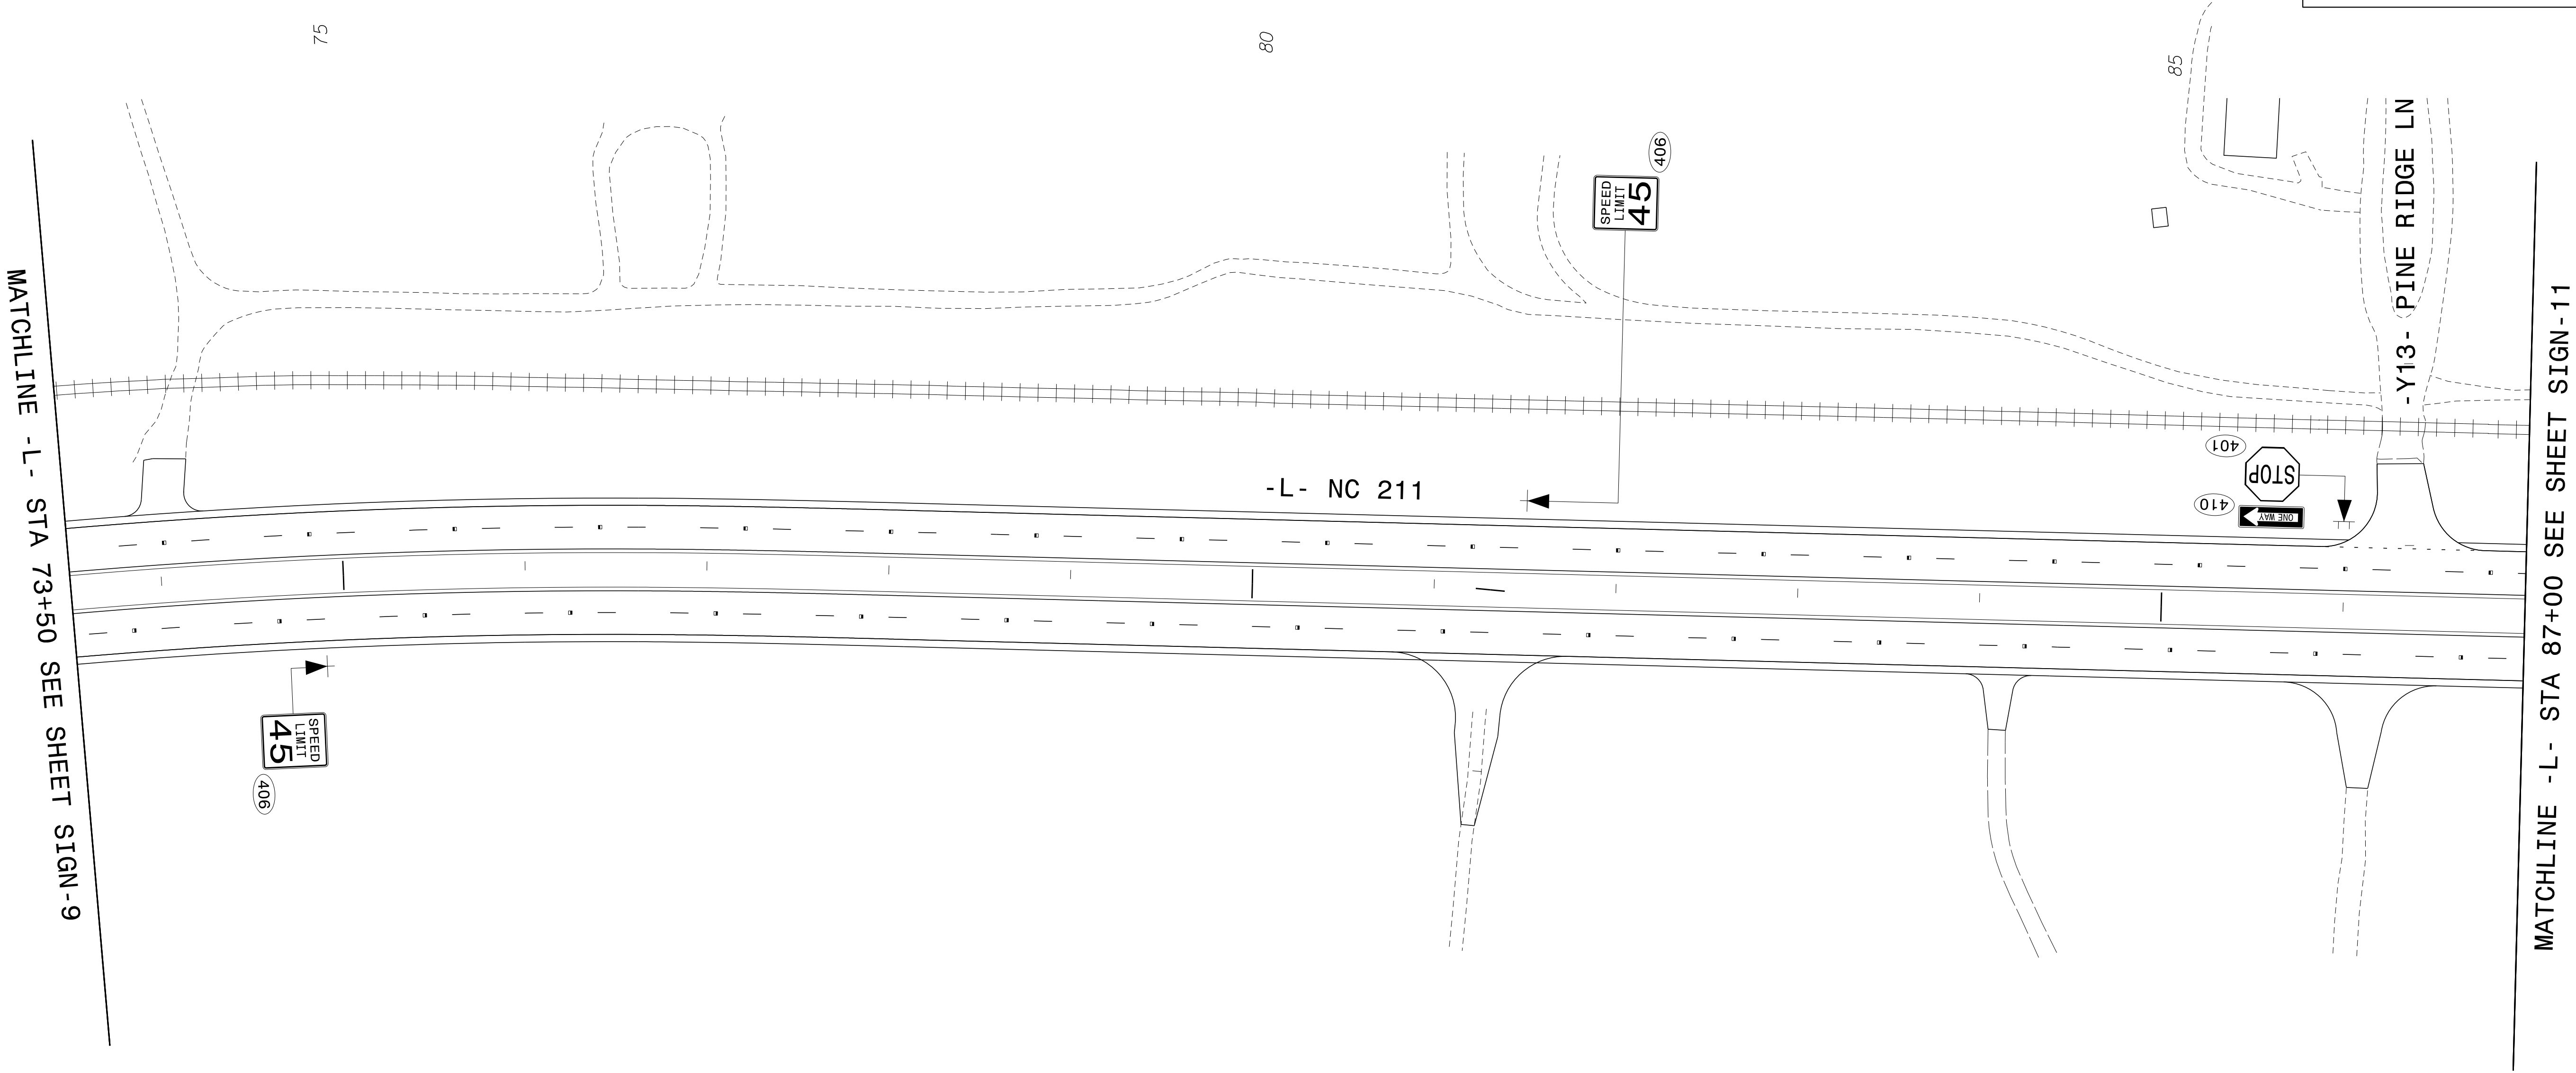

SIGN DETAIL

TIP NO.	SHEET NO.
R-5726	SIGN-10A
APPROVED: Signed by: David W. Bissette	
DATE: 21-Aug-2024	
SEAL	
NORTH CAROLINA PROFESSIONAL SEAL 030864 ENGINEER DAVID W. BISSETTE	
DOCUMENT NOT CONSIDERED FINAL UNLESS ALL SIGNATURES COMPLETED	
PLANS PREPARED FOR THE NCDOT BY:	
M MOTT MACDONALD	M MOTT MACDONALD I & E, LLC 1101 HAYNES STREET, SUITE 101 RALEIGH, NC 27604 NC LICENSE NO. F-0669

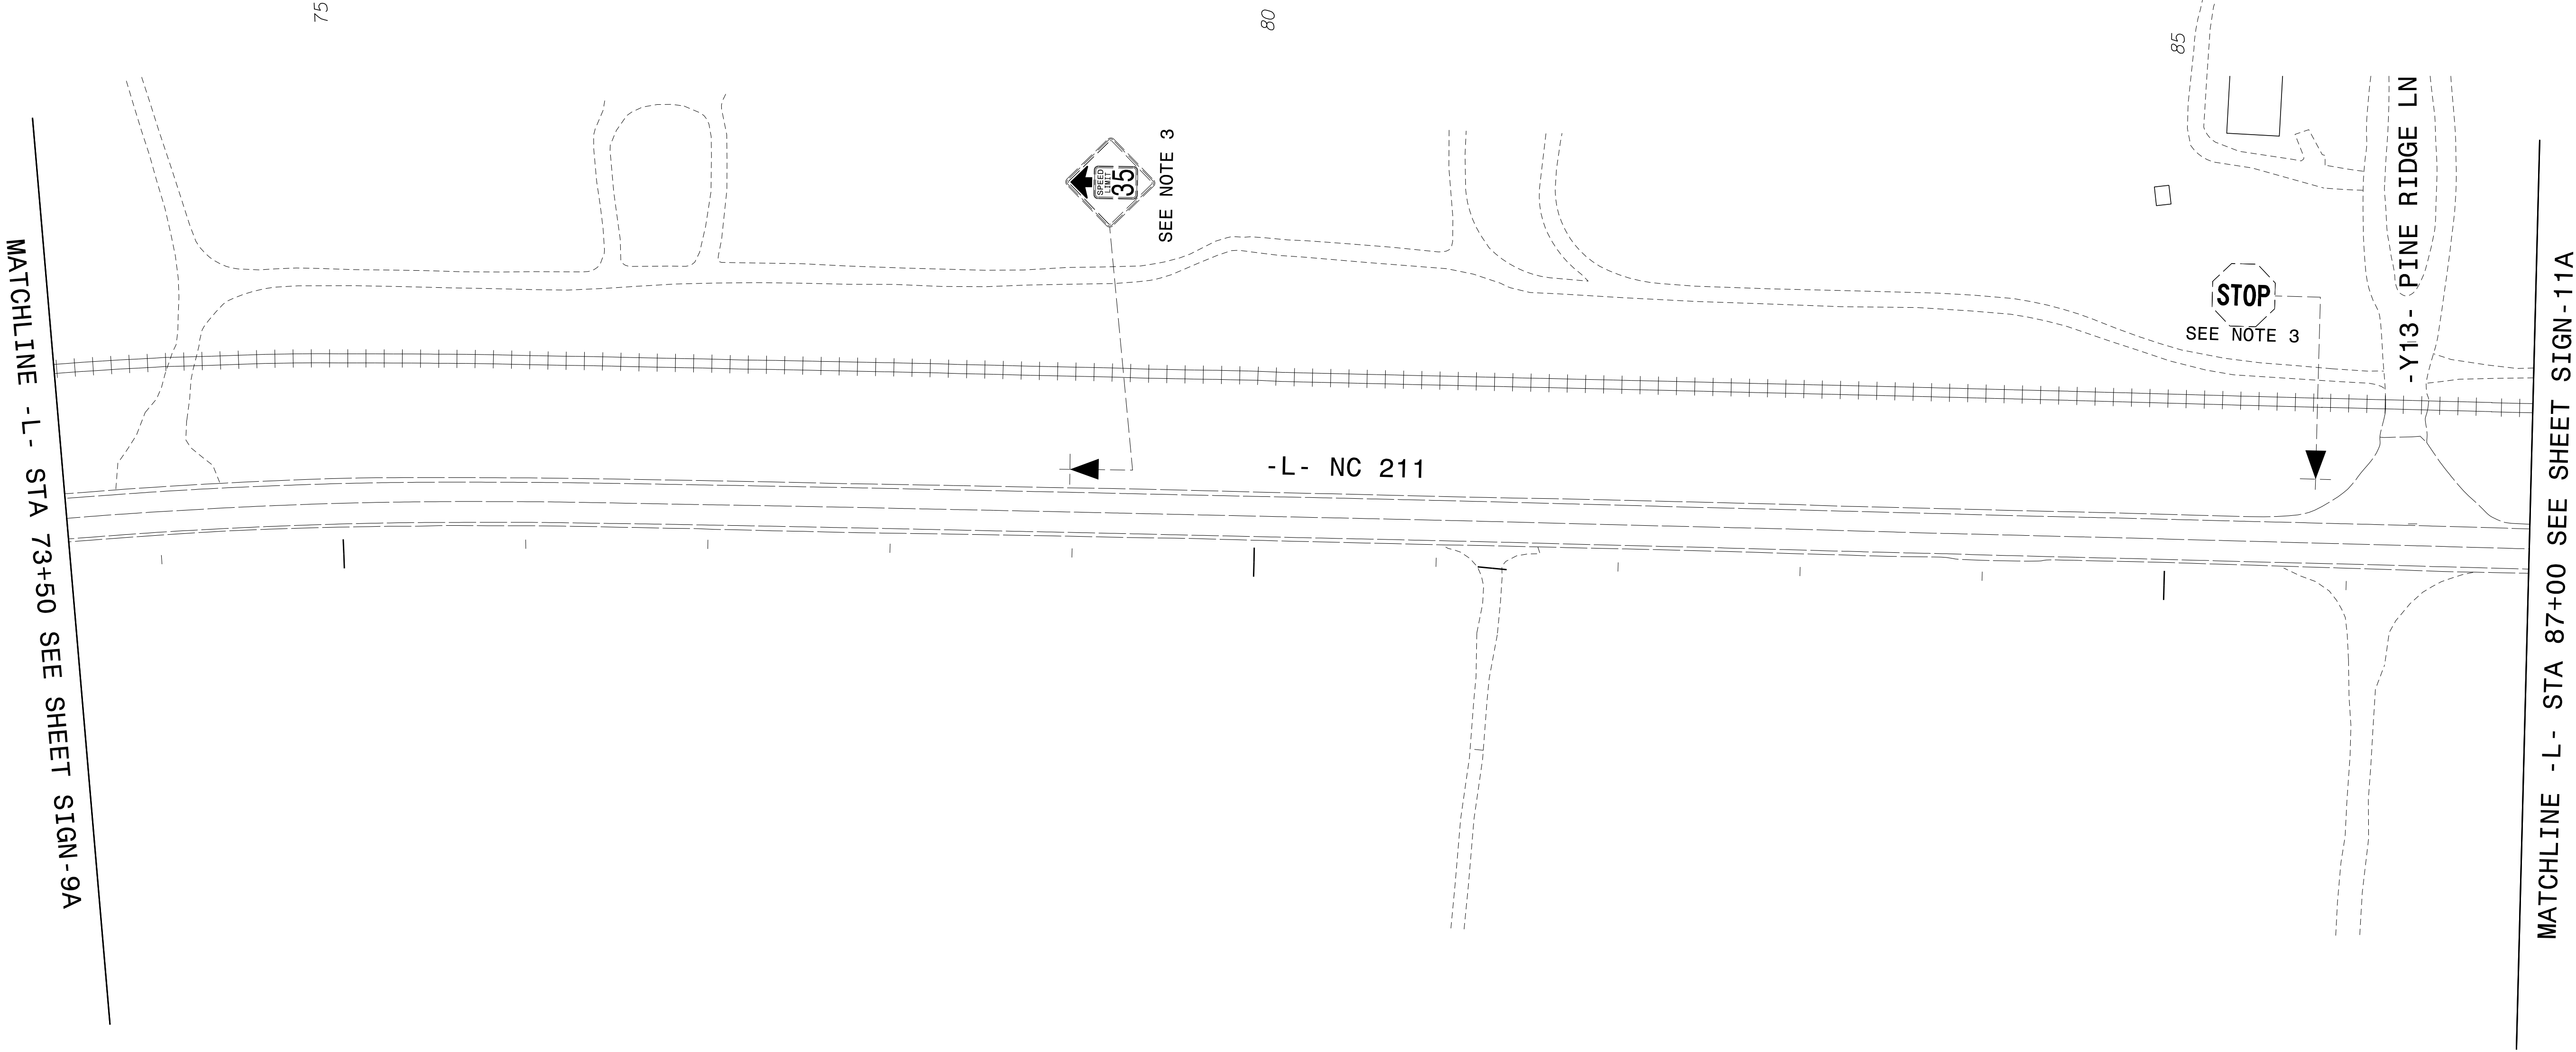

SIGN DETAIL

SIGN DETAIL

TIP NO.
R-5726

SHEET NO.
SIGN-11A

APPROVED:

Signed by:

David W. Bisette

DATE: 21-Aug-2024

SEAL

NORTH CAROLINA

PROFESSIONAL

SEAL

030864

ENGINEER

DAVID W. BISSETTE

DOCUMENT NOT CONSIDERED FINAL
UNLESS ALL SIGNATURES COMPLETED

PLANS PREPARED FOR THE NCDOT BY:

M

MOTT
MACDONALD

M


MOTT
MACDONALD

MOTT MACDONALD I & E, LLC

1101 HAYNES STREET, SUITE 101

RALEIGH, NC 27604


NC LICENSE NO. F-0669

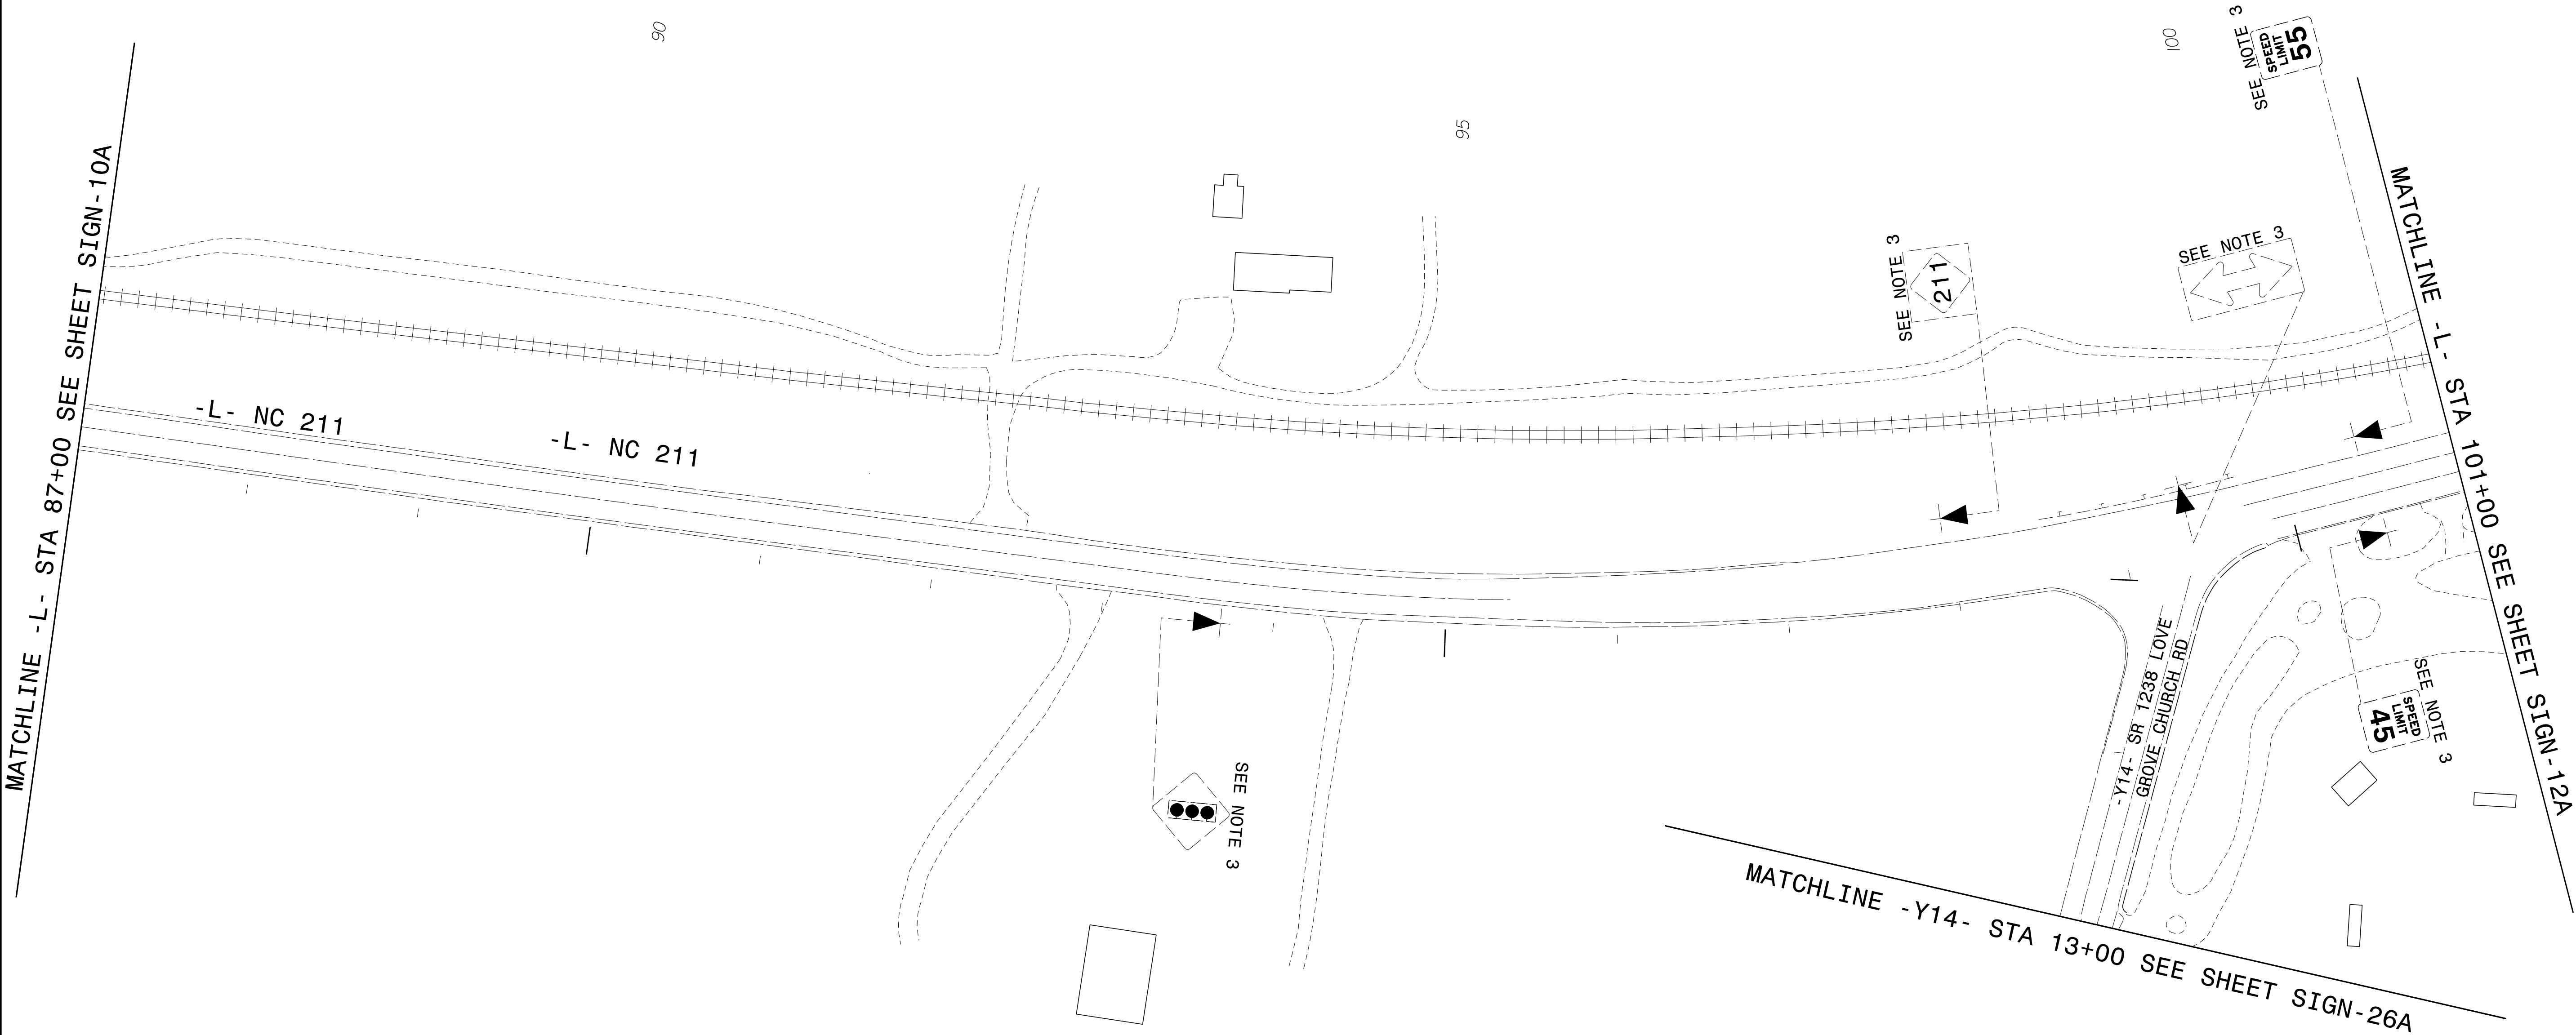



SIGN DETAIL

7/7/2024 10:37:41 AM G:\374195_2016-plan-dsn_LSA\proj\RA_R-5726\Traffic\Signing\CADD\Signing Layout\Plans\RA-5726-Sgn-50N.12.dgn User:EBIS82185

MATCHLINE -L- STA 101+00 SEE SHEET SIGN-11

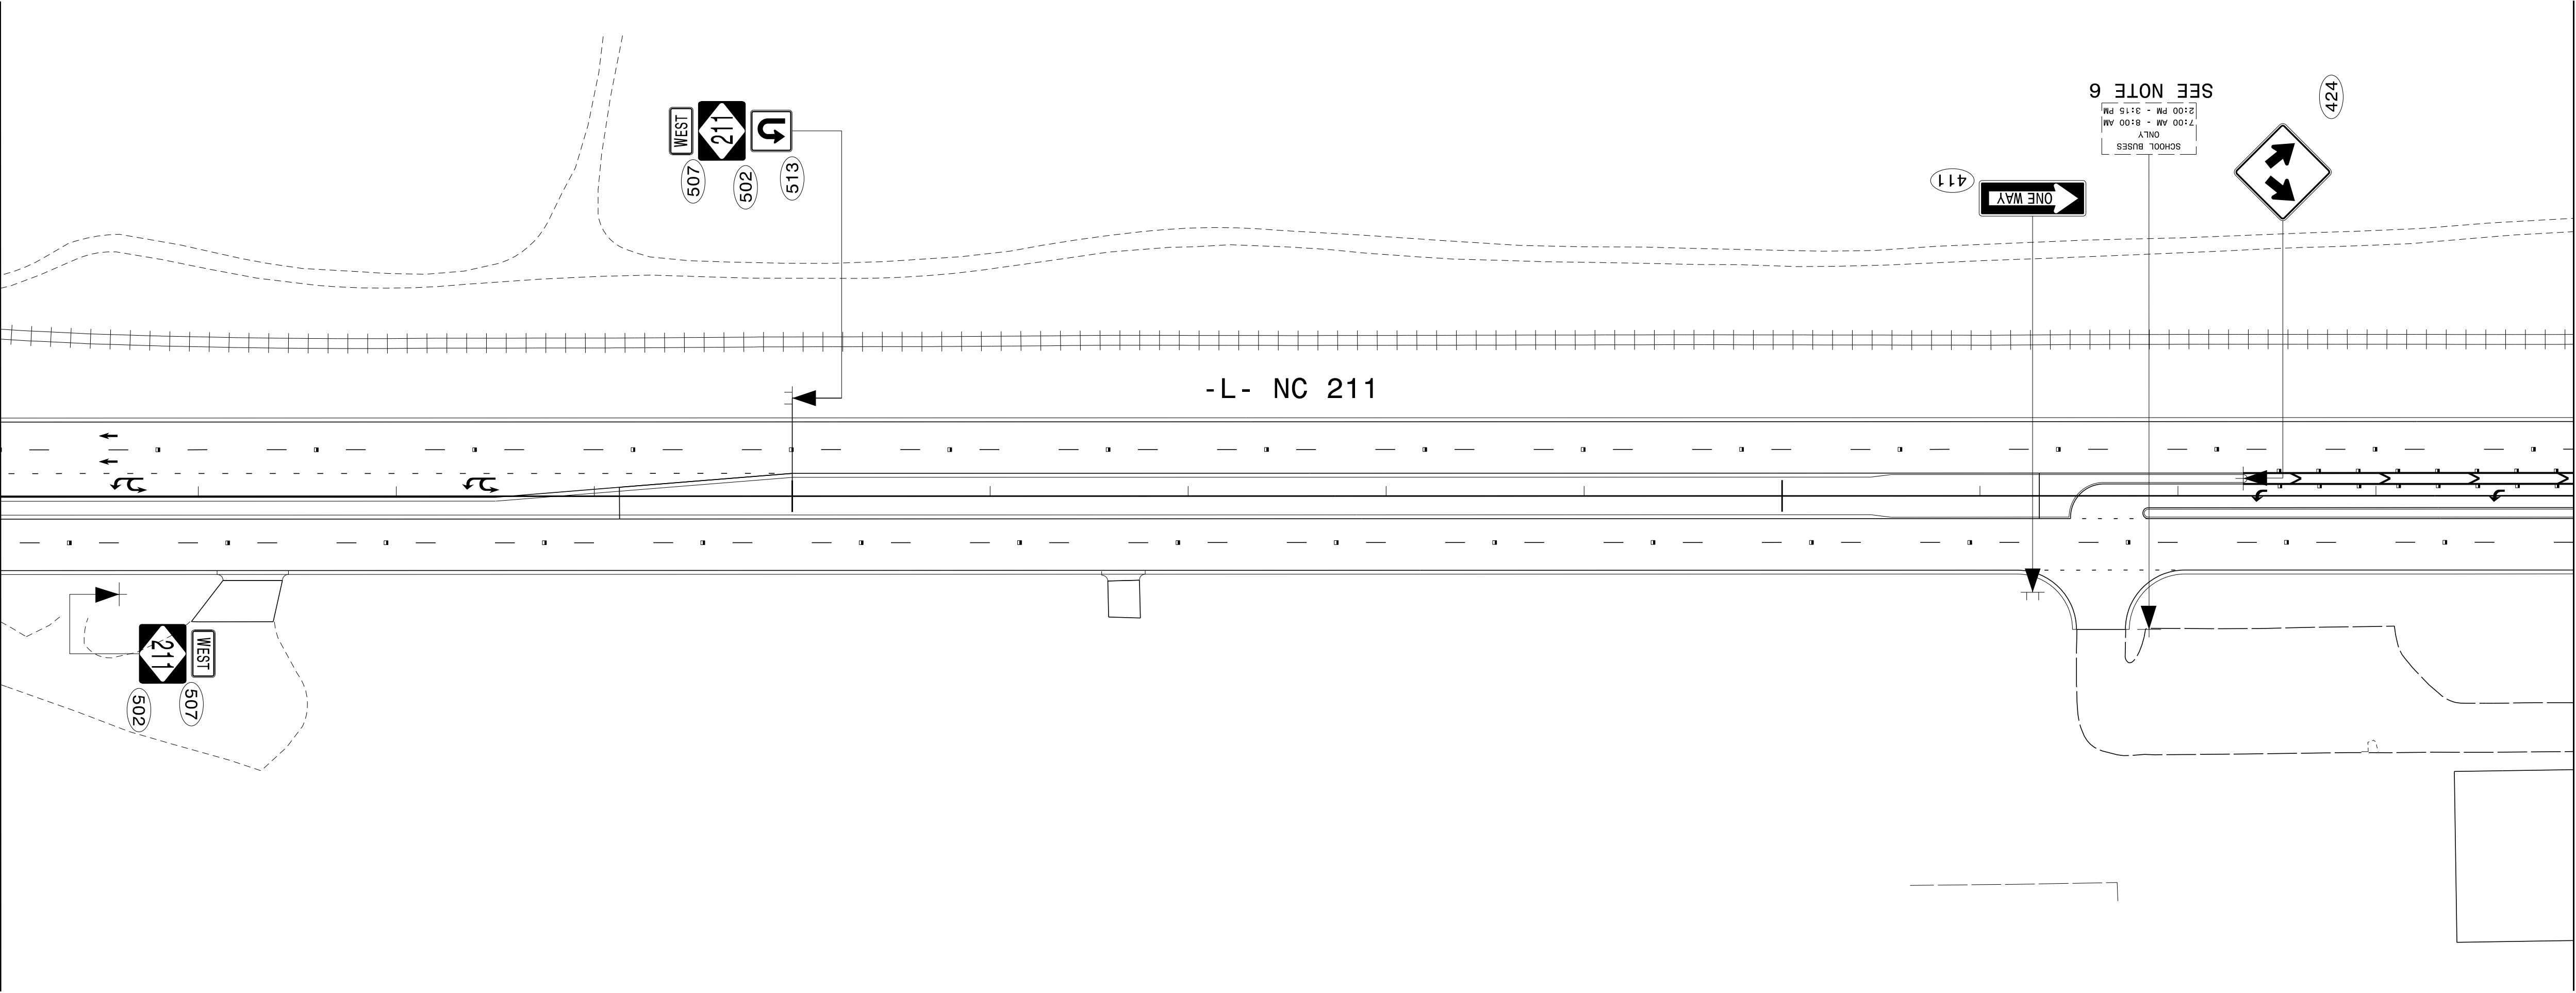


SIGN DETAIL

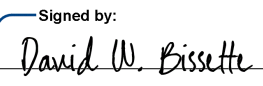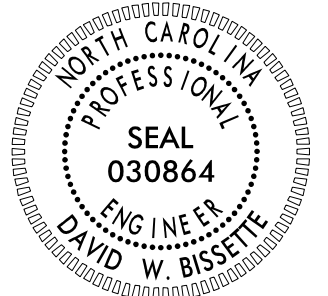
TIP NO.	SHEET NO.
R-5726	SIGN-12
APPROVED:  —01F5041EAT884D1—	
DATE: 21-Aug-2024	
SEAL 	
DOCUMENT NOT CONSIDERED FINAL UNLESS ALL SIGNATURES COMPLETED	
PLANS PREPARED FOR THE NCDOT BY: MOTT MACDONALD MOTT MACDONALD I & E, LLC 1101 HAYNES STREET, SUITE 101 RALEIGH, NC 27604 NC LICENSE NO. F-0669	

7/10/2024
G:\374185-2016-plan-dsn_LSA\proj\RA_R-5726\Traffic\Signing\CADD\Signing Layout Plans\RA-5726-Sgn-S0N-12A.dgn
User: EBIS82185

MATCHLINE -L- STA 101+00 SEE SHEET SIGN-11A

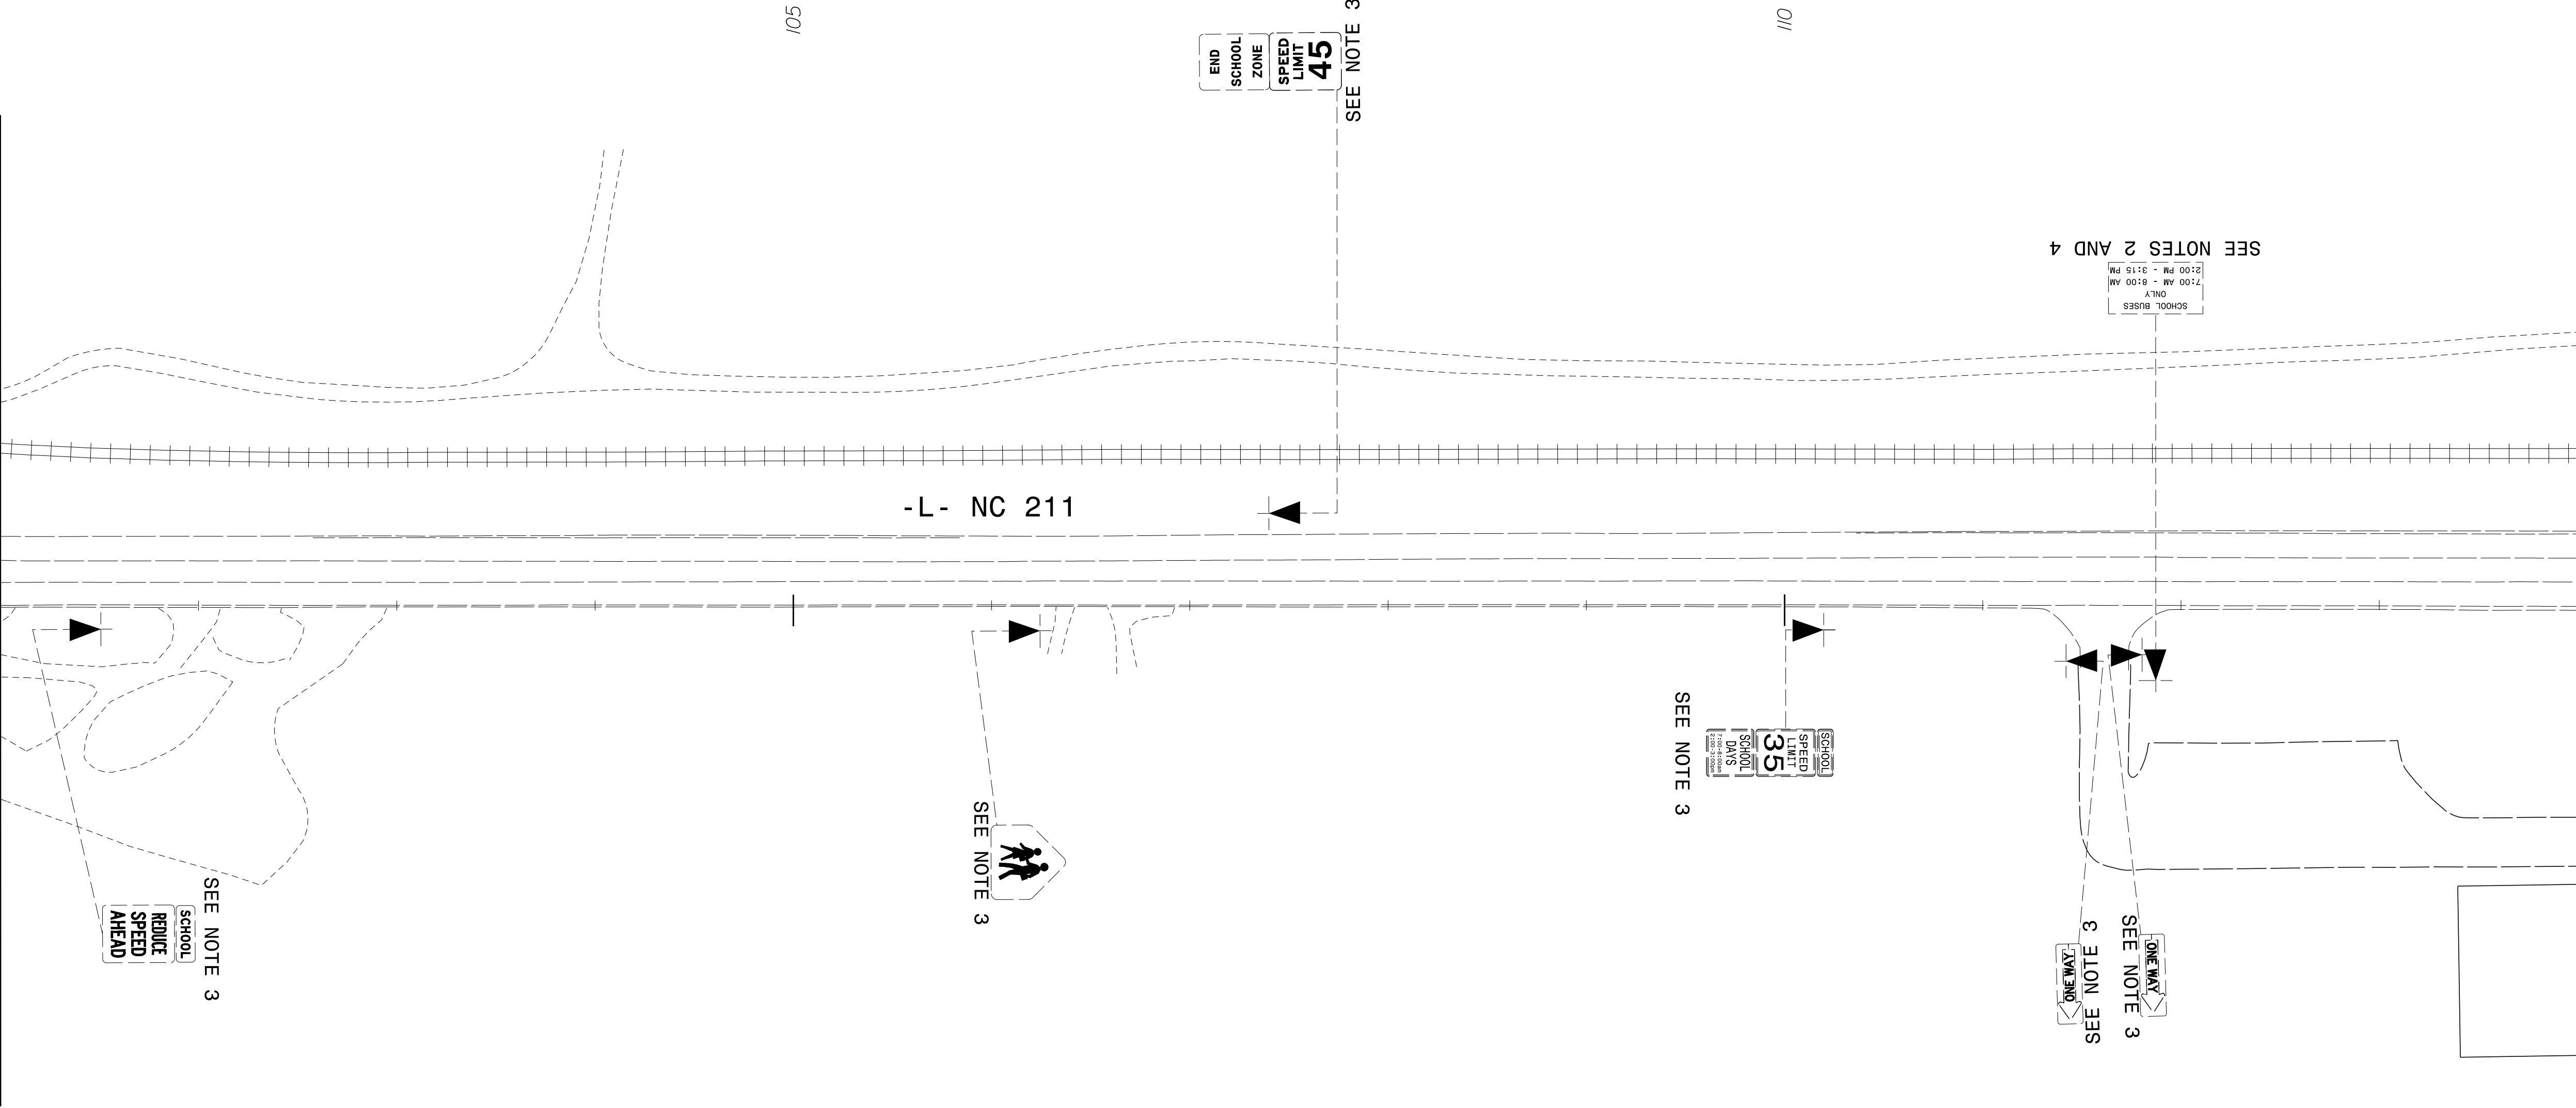


SIGN DETAIL


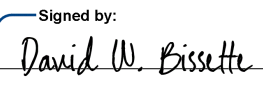
TIP NO.	SHEET NO.
R-5726	SIGN-12A
APPROVED: 	
DATE: 21-Aug-2024	
SEAL	
	
DOCUMENT NOT CONSIDERED FINAL UNLESS ALL SIGNATURES COMPLETED	
PLANS PREPARED FOR THE NCDOT BY: M MOTT MACDONALD M MOTT MACDONALD MOTT MACDONALD I & E, LLC 1101 HAYNES STREET, SUITE 101 RALEIGH, NC 27604 NC LICENSE NO. F-0669	

7/9/2024
G:\374135-2016-plan-dsn_LSA\pro\RA_R-5726\Traffic Signing\CADD\Signing Layout Plans\RA-5726-Sgn-S0N13.dgn
User: BJS82185

MATCHLINE - L- STA 114+00 SEE SHEET SIGN-12

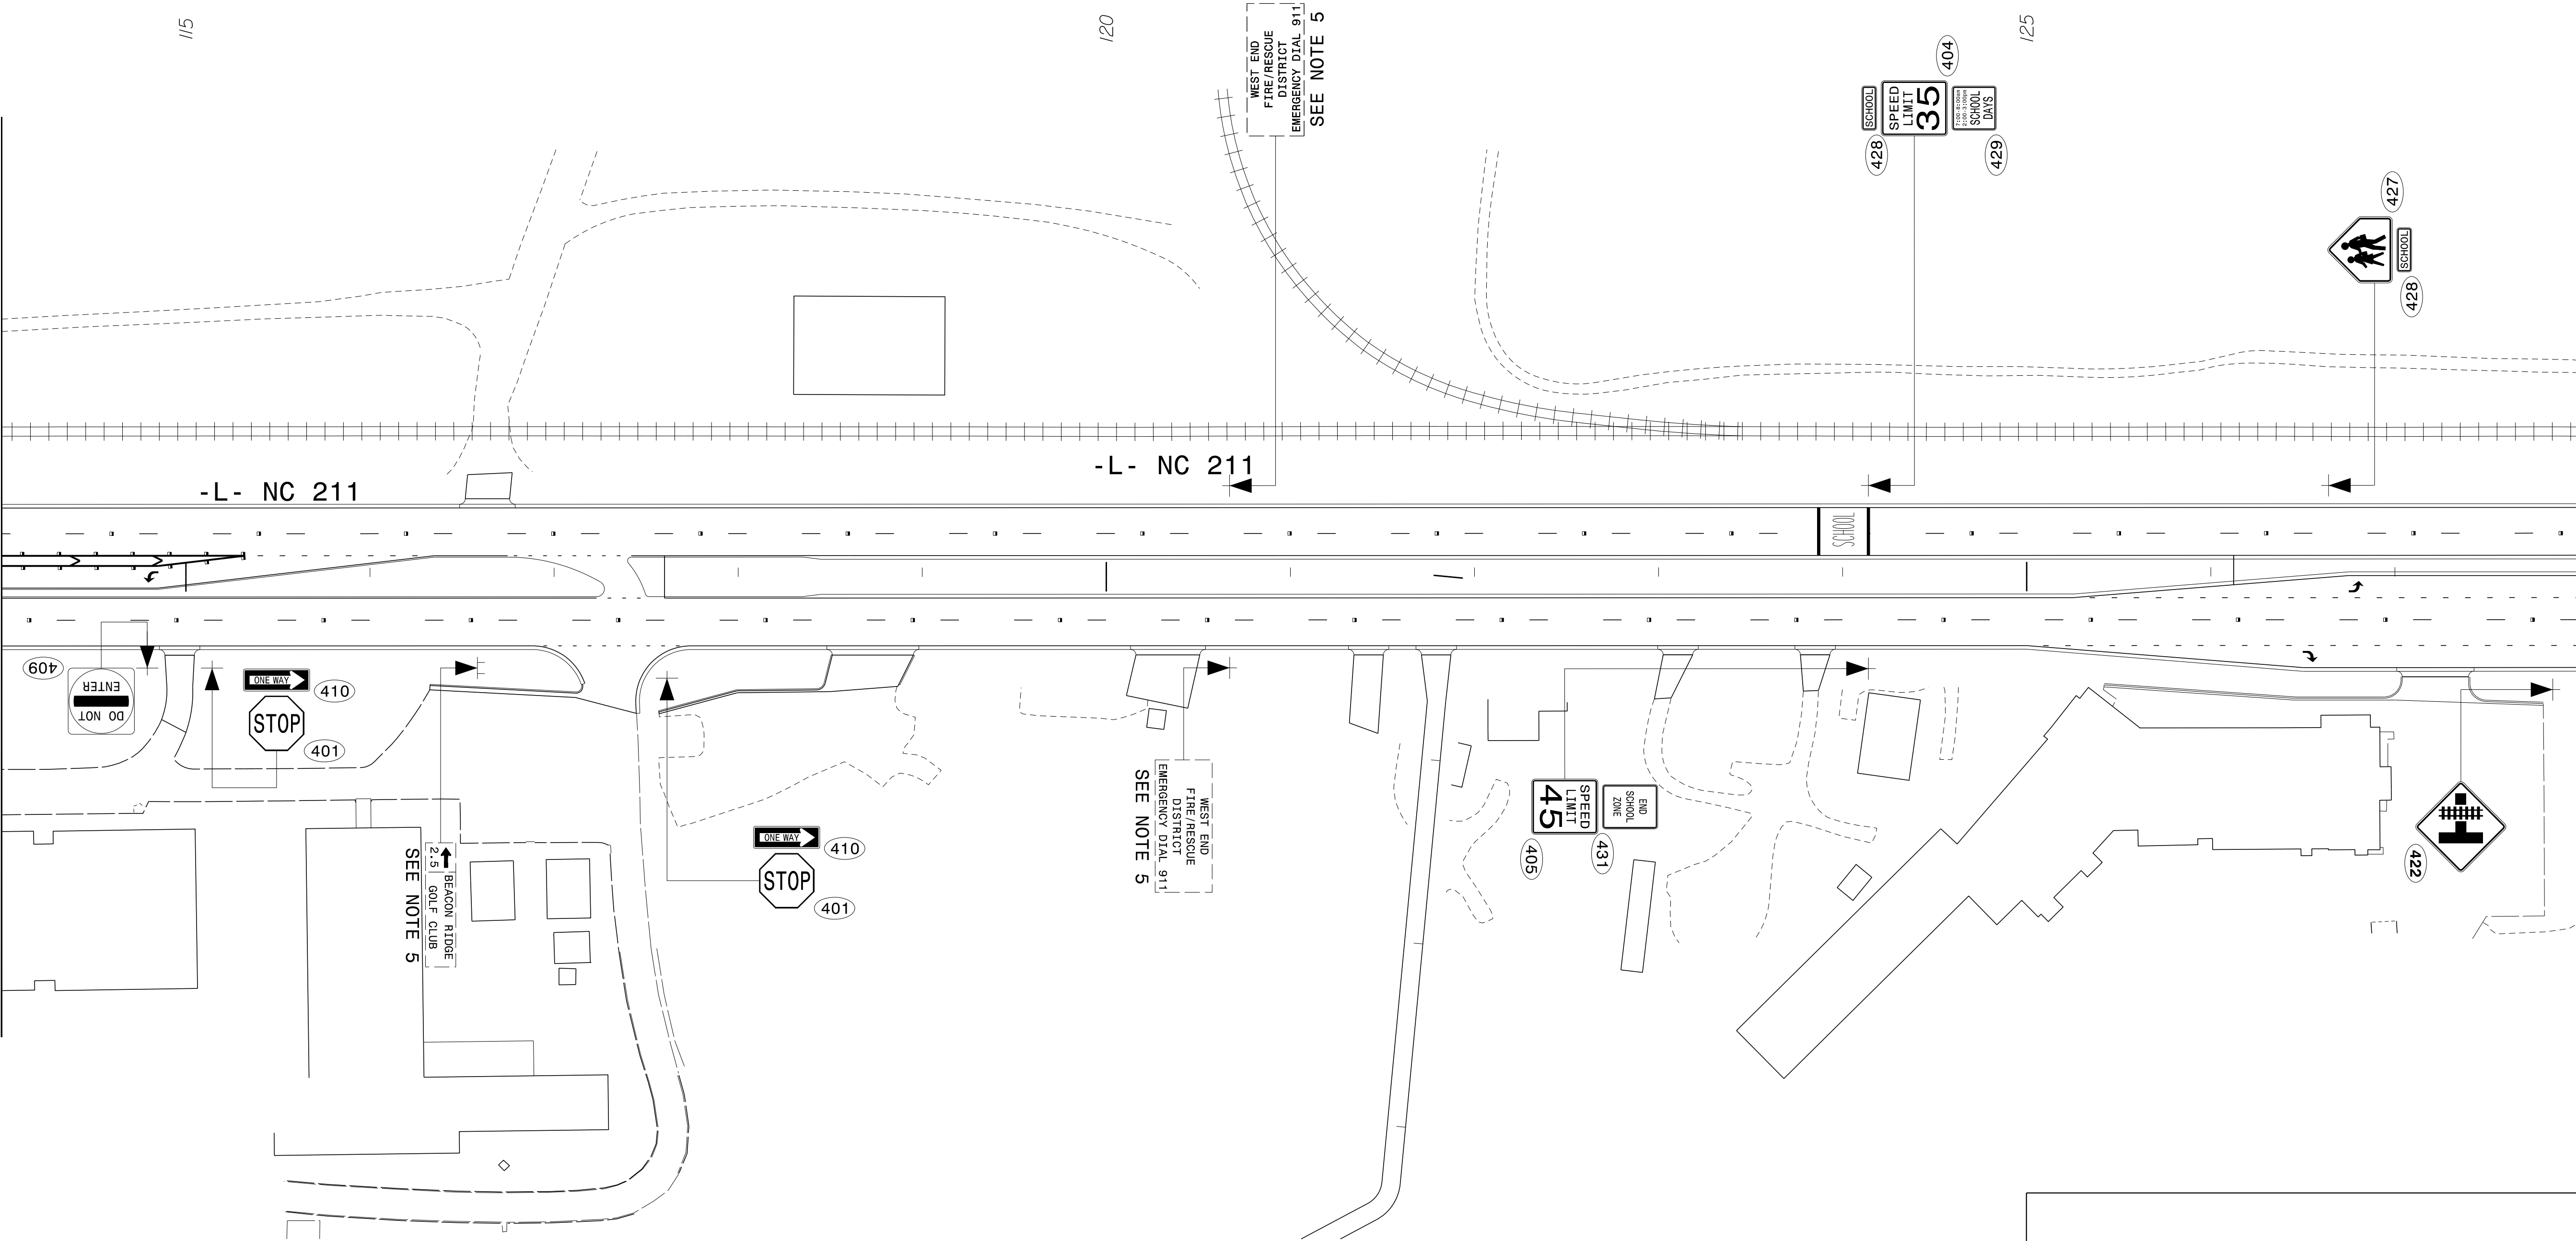


SIGN DETAIL

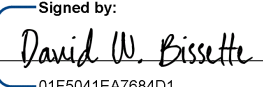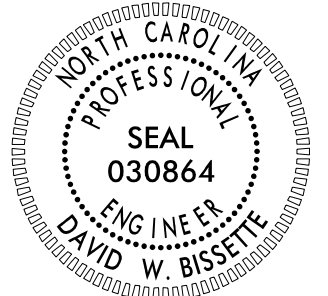TIP NO.	SHEET NO.
R-5726	SIGN-13
APPROVED:  —D155041EA78AD1—	
DATE: 21-Aug-2024	
SEAL 	
DOCUMENT NOT CONSIDERED FINAL UNLESS ALL SIGNATURES COMPLETED	
PLANS PREPARED FOR THE NCDOT BY: M MOTT MACDONALD 1 & E, LLC 1101 HAYNES STREET, SUITE 101 RALEIGH, NC 27604 M NC LICENSE NO. F-0669	



7/10/2024
G:\374135-2016-plan-dsn\LSA\pro\RA_R-5726\Traffic\Signing\CADD\Signing Layout Plans\R-5726-Sgn-S0N-13A.dgn
User: BJS82185

MATCHLINE -L- STA 114+00 SEE SHEET SIGN-12A

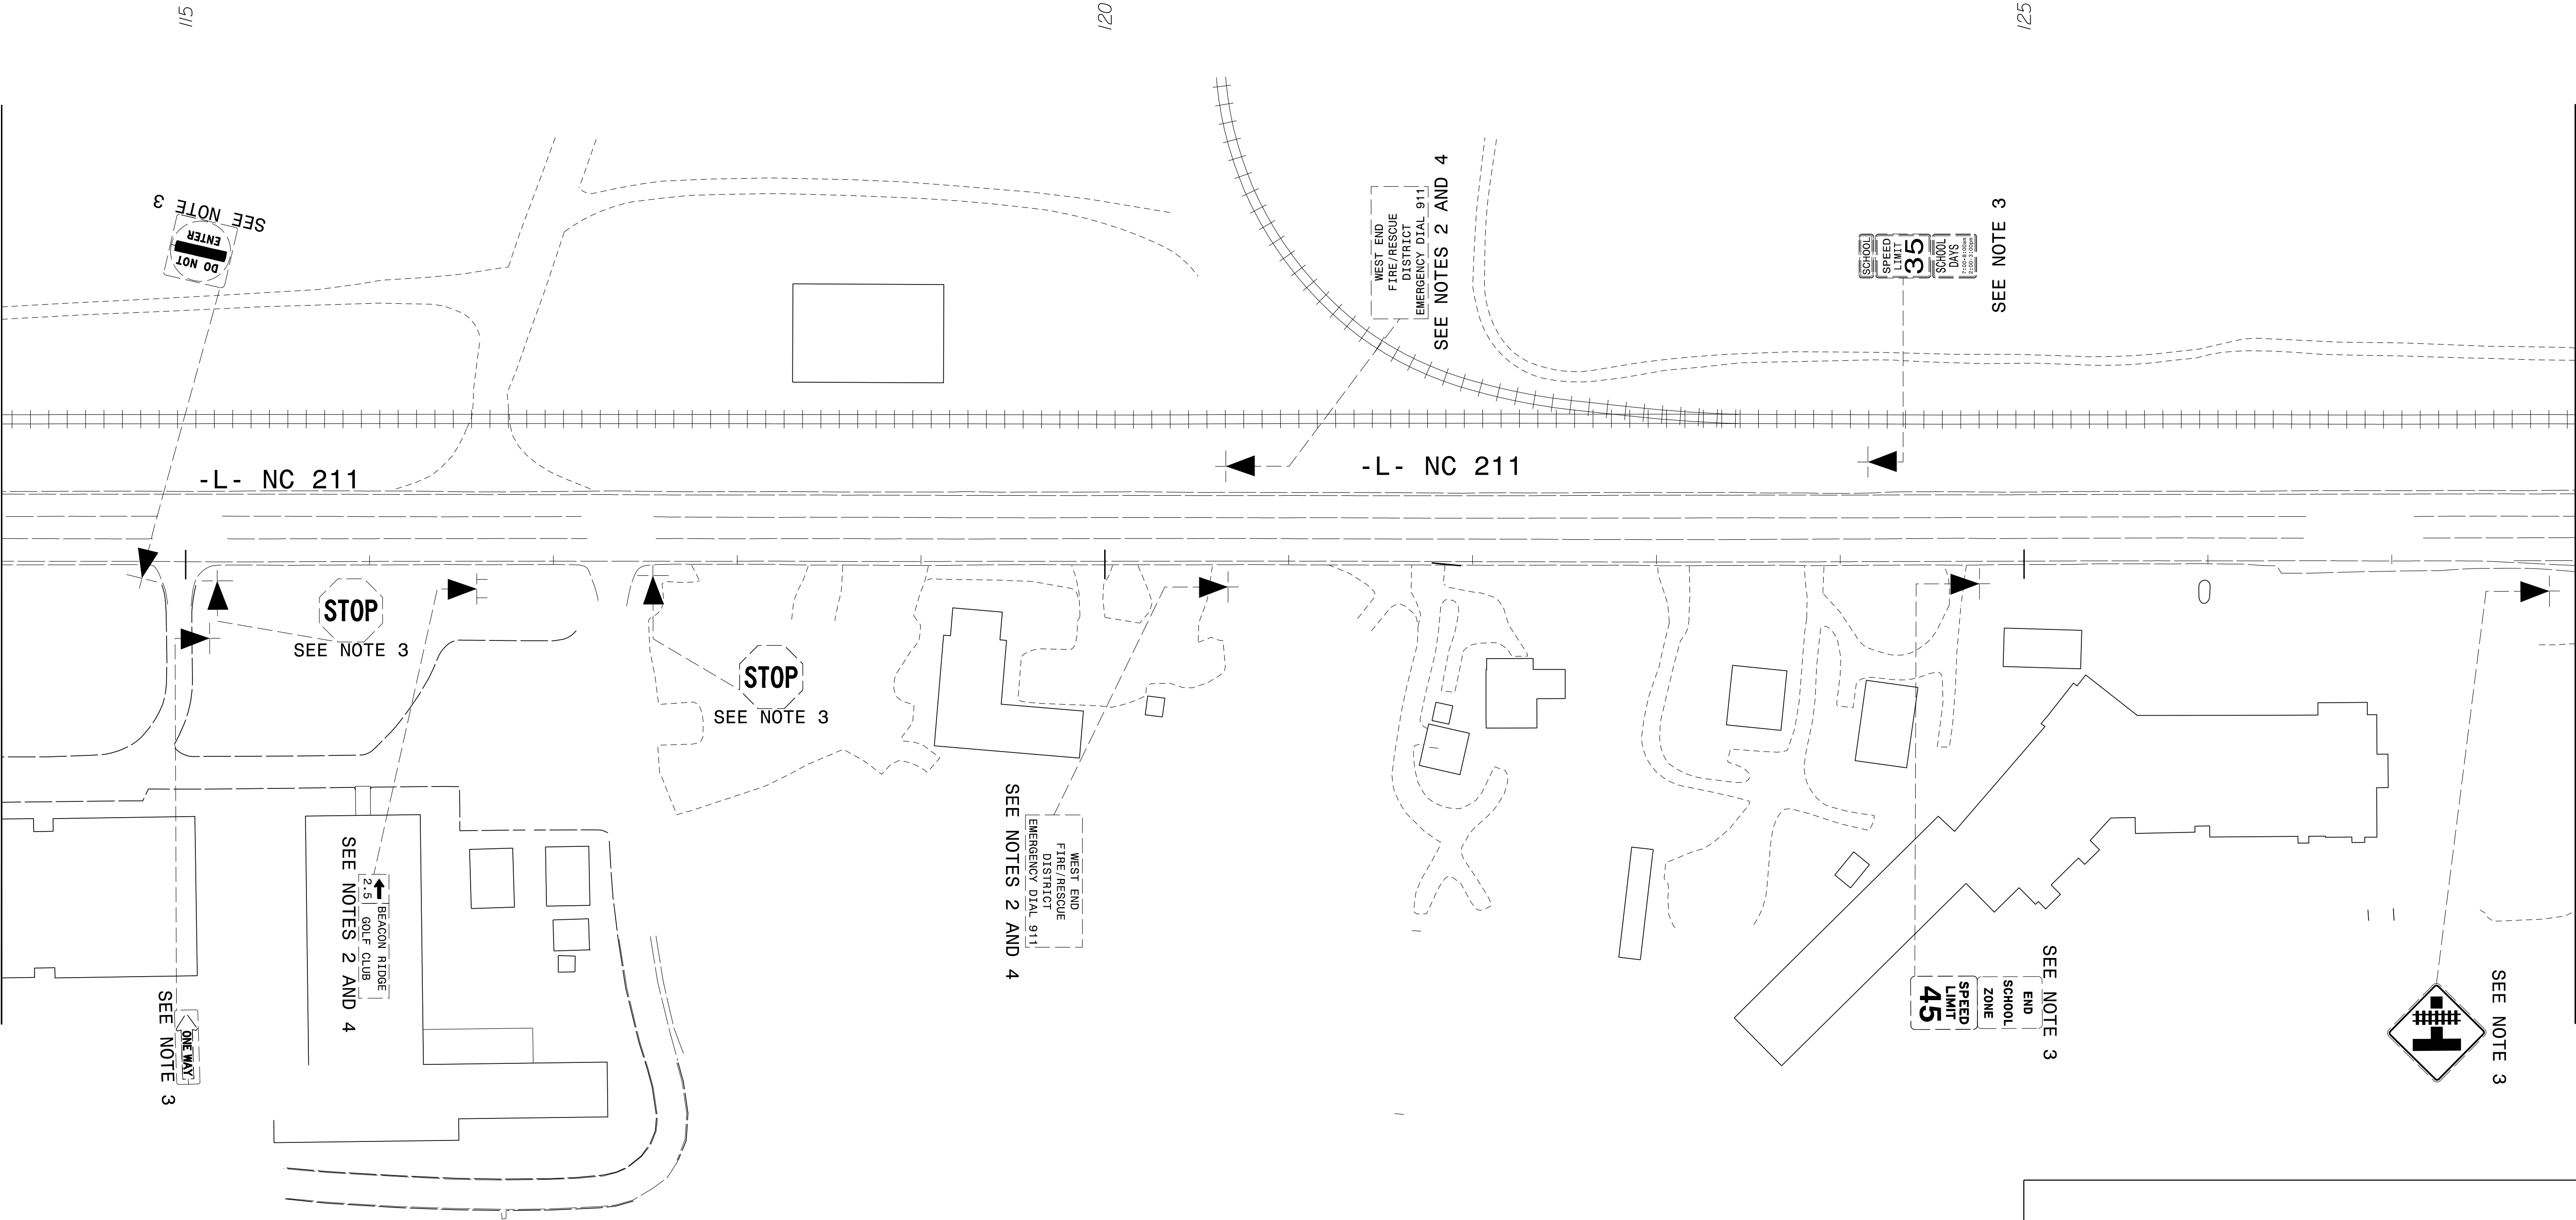


MATCHLINE -L- STA 128+00 SEE SHEET SIGN-14A

SIGN DETAIL

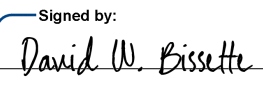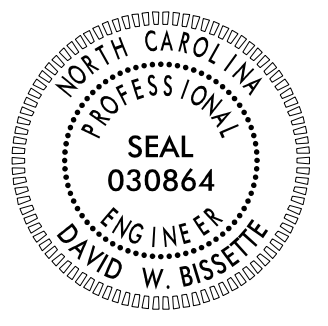TIP NO.	SHEET NO.
R-5726	SIGN-13A
APPROVED:  —01F5041EAT88ADT—	
DATE: 21-Aug-2024	
SEAL	
	
DOCUMENT NOT CONSIDERED FINAL UNLESS ALL SIGNATURES COMPLETED	
PLANS PREPARED FOR THE NCDOT BY: M MOTT MACDONALD 1 & E, LLC 1101 HAYNES STREET, SUITE 101 RALEIGH, NC 27604 M NC LICENSE NO. F-0669	

7/7/2024
G:\374135_2016-plan-dsn_LSA\pro\RA_R-5726\Traffic Signing\CADD\Signing Layout Plans\RA-5726-Sgn-SON\14.dgn
User: BJS82185

MATCHLINE -L- STA 128+00 SEE SHEET SIGN-13

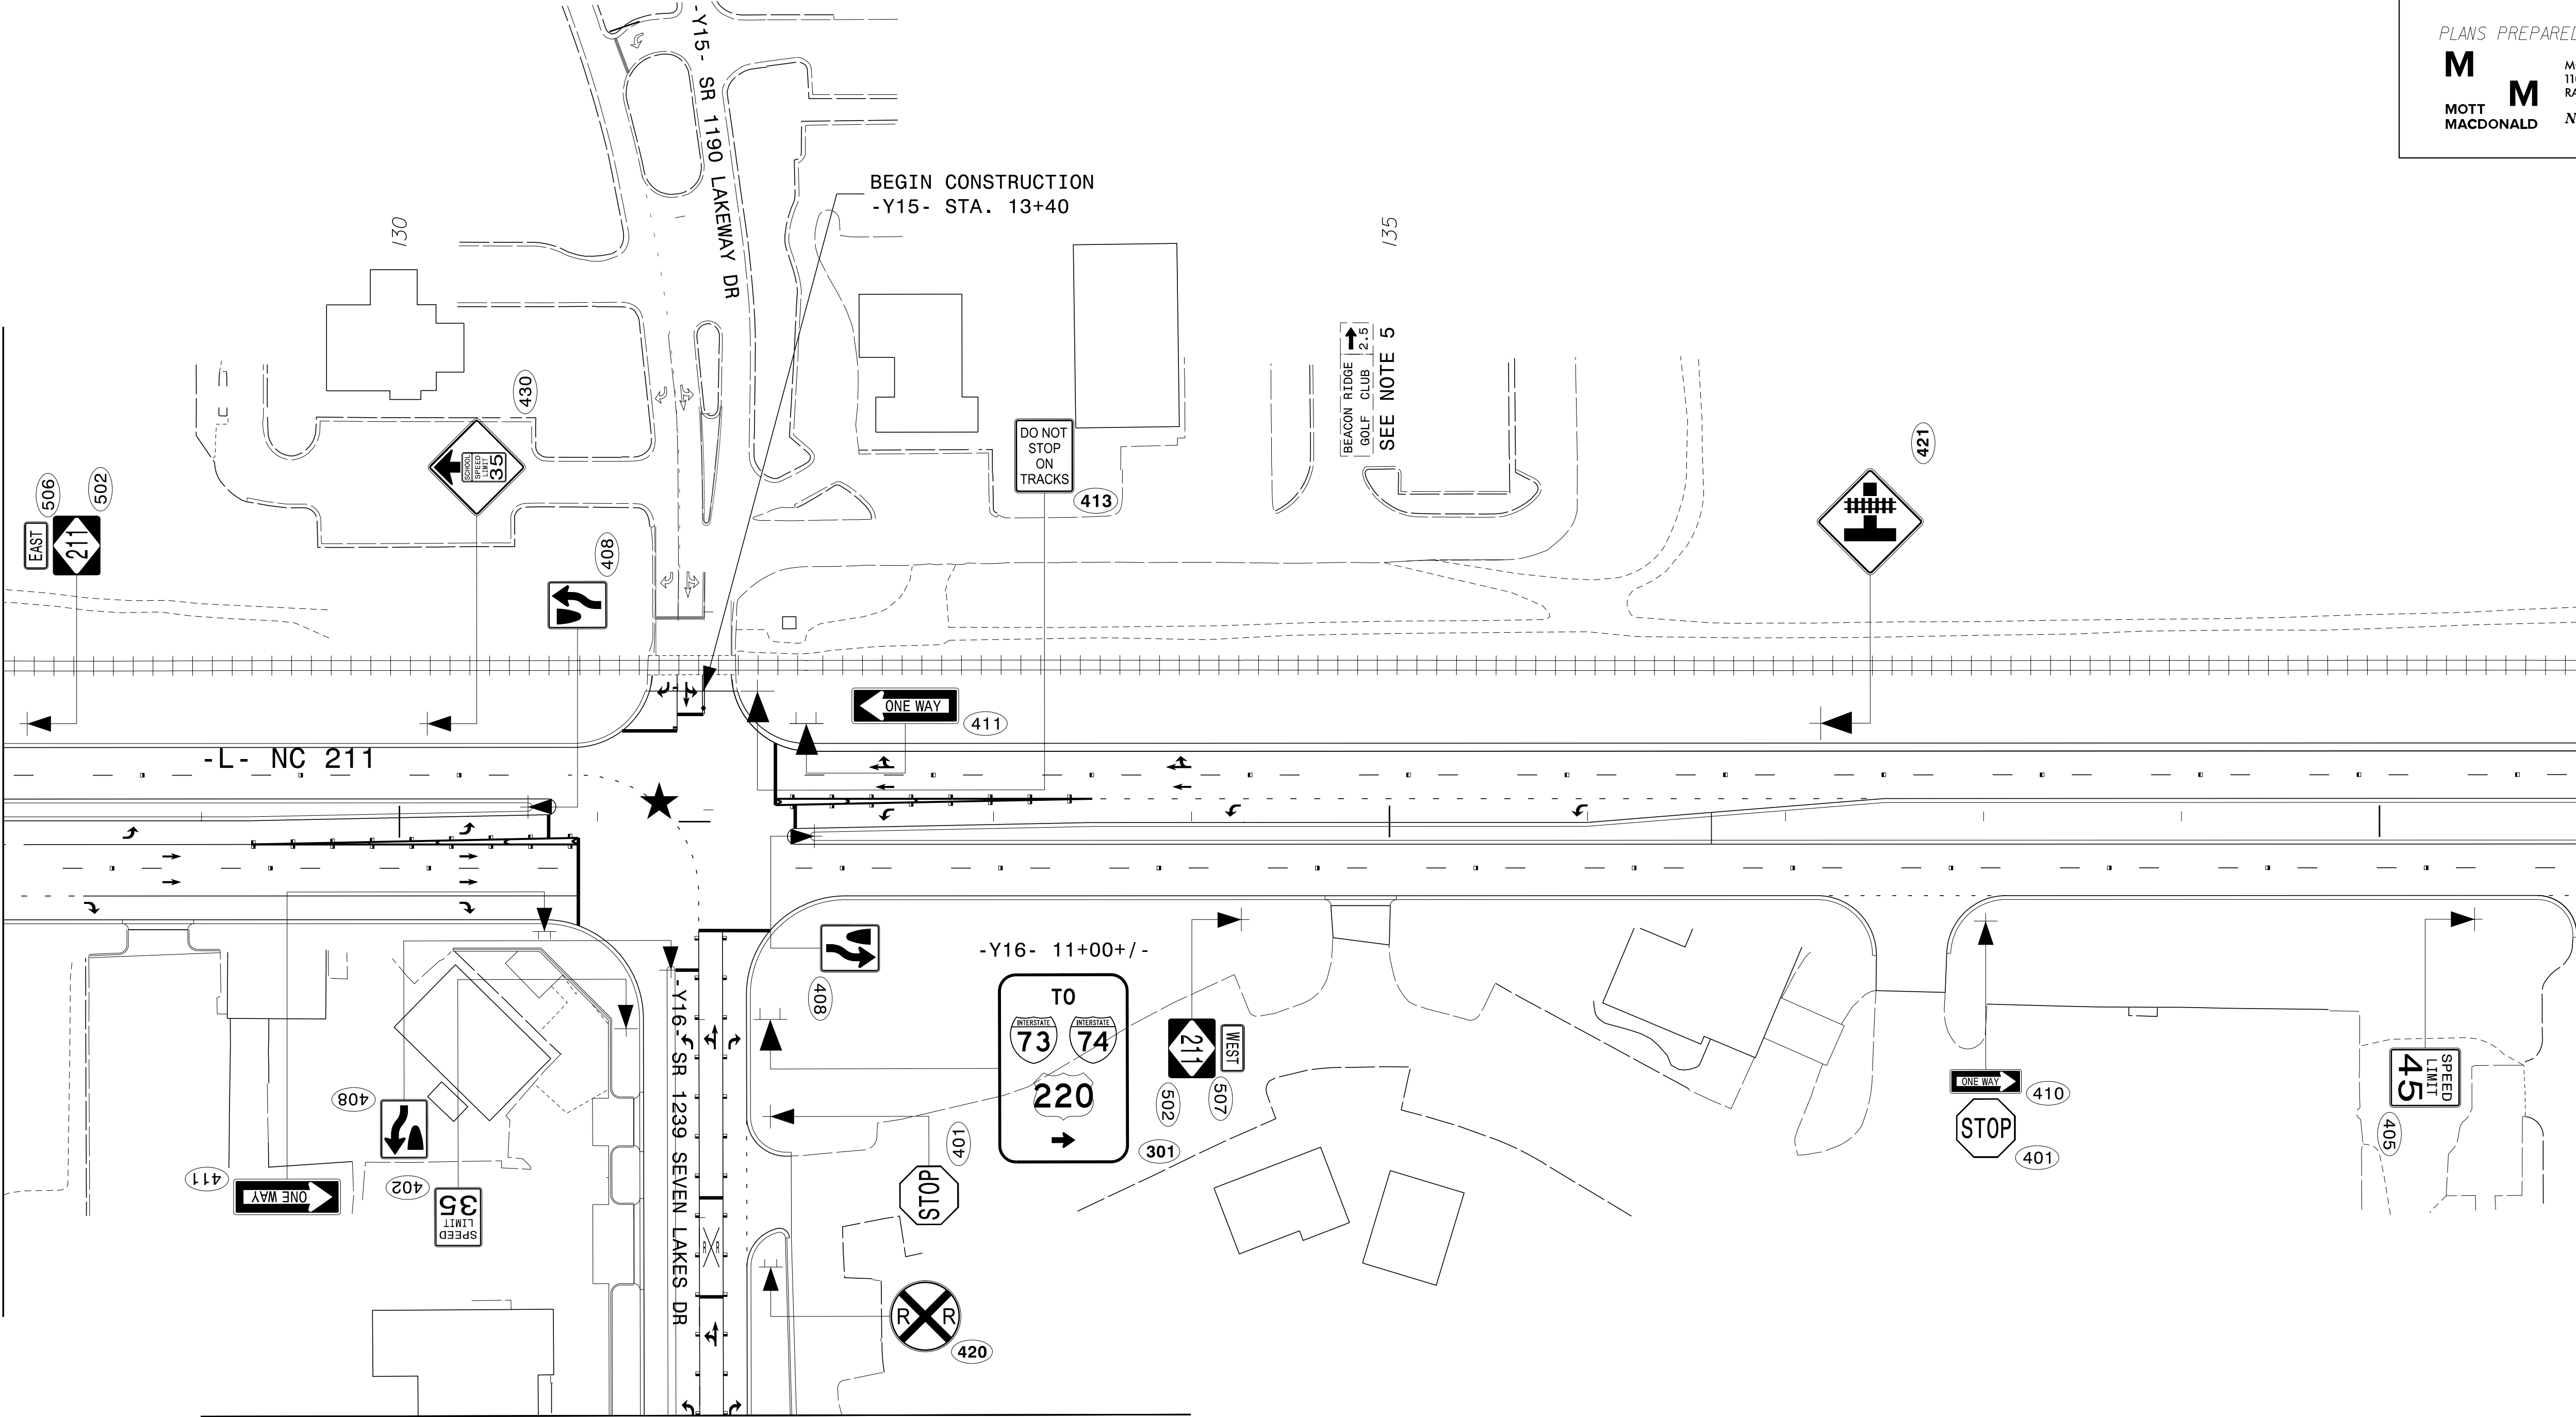

MATCHLINE -Y16- STA 13+00 SEE SHEET SIGN-27


MATCHLINE -L- STA 141+00 SEE SHEET SIGN-15

TIP NO.	SHEET NO.
R-5726	SIGN-14
APPROVED: <i>David W. Bissette</i>	
DATE: 21-Aug-2024	
SEAL	
DOCUMENT NOT CONSIDERED FINAL UNLESS ALL SIGNATURES COMPLETED	
PLANS PREPARED FOR THE NCDOT BY:	
M	MOTT MACDONALD I & E, LLC 1101 HAYNES STREET, SUITE 101 RALEIGH, NC 27604
M	NC LICENSE NO. F-0669

SIGN DETAIL


7/7/2024
G:\374135_2016-plan-dsn_LSA\proj\RA_R-5726\Traffic\Signing\CADD\Signing Layout\Plans\RA-5726-Sgn-S0N114A.dgn
User: DBIS82185

MATCHLINE -L- STA 128+00 SEE SHEET SIGN-13A

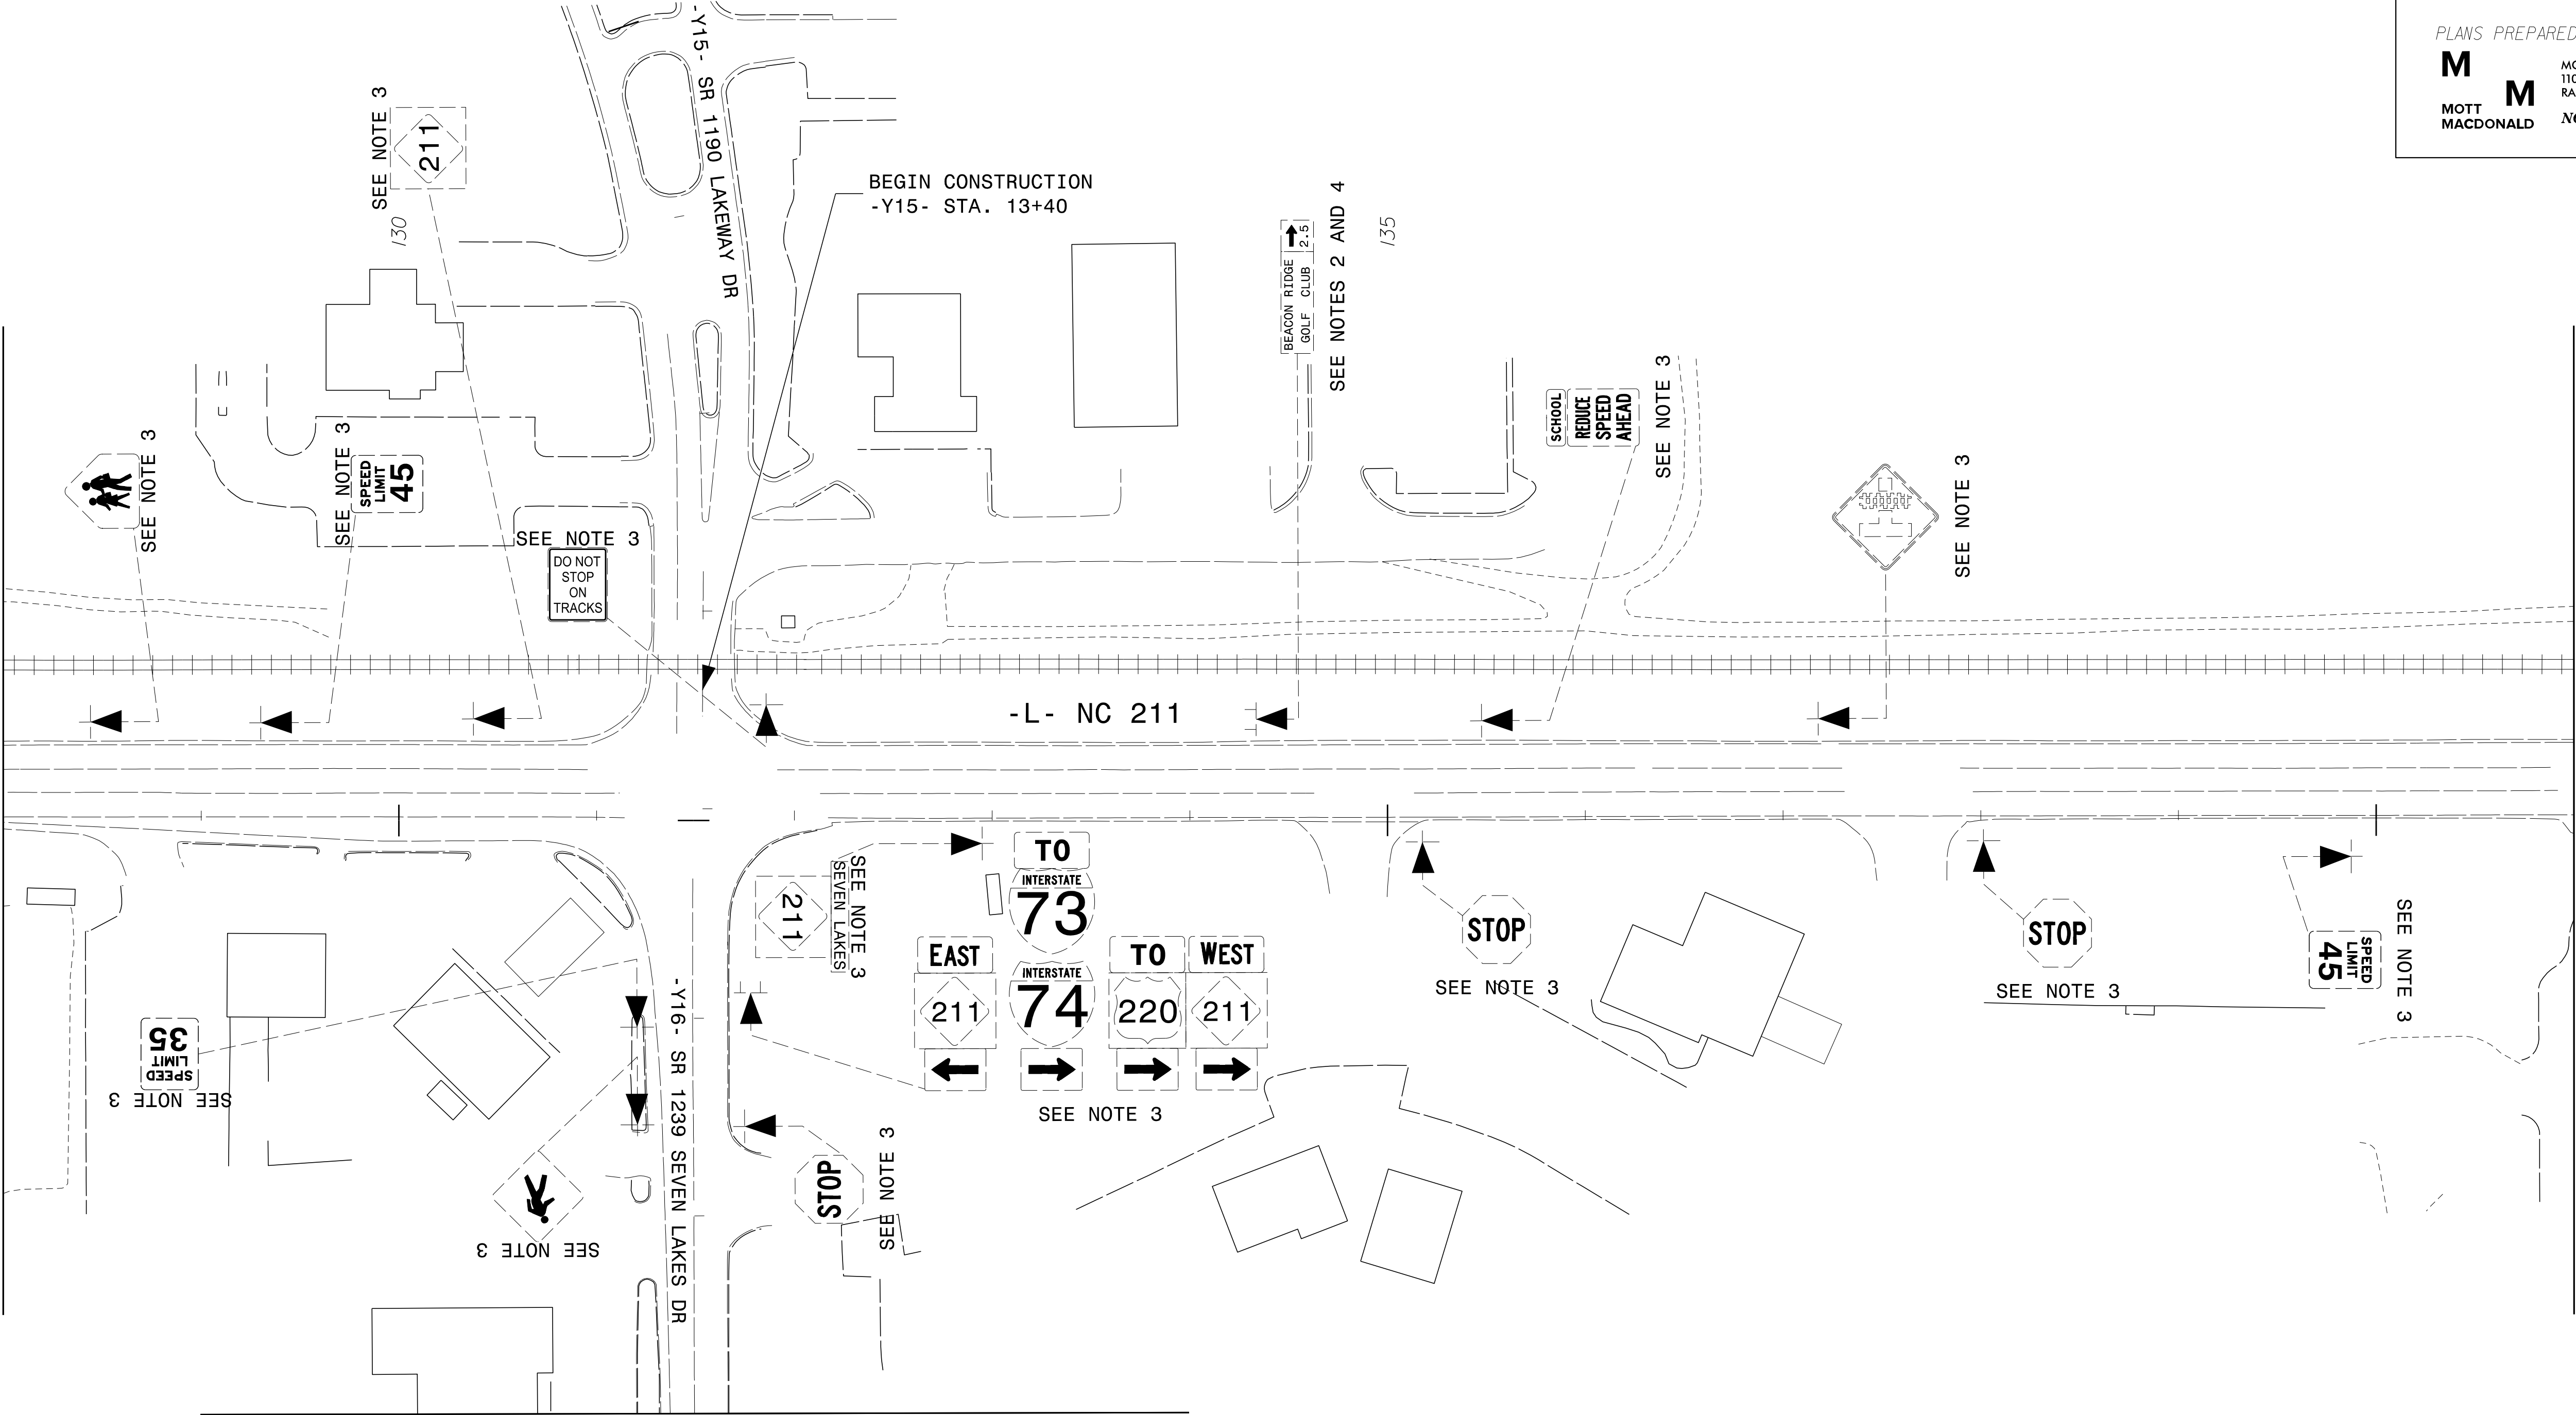


MATCHLINE -Y16- STA 13+00 SEE SHEET SIGN-27A

MATCHLINE -L- STA 141+00 SEE SHEET SIGN-15A

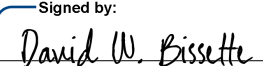TIP NO.	SHEET NO.
R-5726	SIGN-14A
APPROVED:  Signed by: David W. Bissette DATE: 21-Aug-2024	
SEAL 	
DOCUMENT NOT CONSIDERED FINAL UNLESS ALL SIGNATURES COMPLETED	
PLANS PREPARED FOR THE NCDOT BY: M MOTT MACDONALD M MOTT MACDONALD I & E, LLC 1101 HAYNES STREET, SUITE 101 RALEIGH, NC 27604 NC LICENSE NO. F-0669	


SIGN DETAIL

TIP NO.	SHEET NO.
R-5726	SIGN-15
APPROVED: Signed by: David W. Bisette —01F5041EAT88ADT—	
DATE: 21-Aug-2024	
SEAL	
NORTH CAROLINA PROFESSIONAL SEAL 030864 ENGINEER DAVID W. BISSETTE	
DOCUMENT NOT CONSIDERED FINAL UNLESS ALL SIGNATURES COMPLETED	
PLANS PREPARED FOR THE NCDOT BY:	
M MOTT MACDONALD	M MOTT MACDONALD I & E, LLC 1101 HAYNES STREET, SUITE 101 RALEIGH, NC 27604 NC LICENSE NO. F-0669

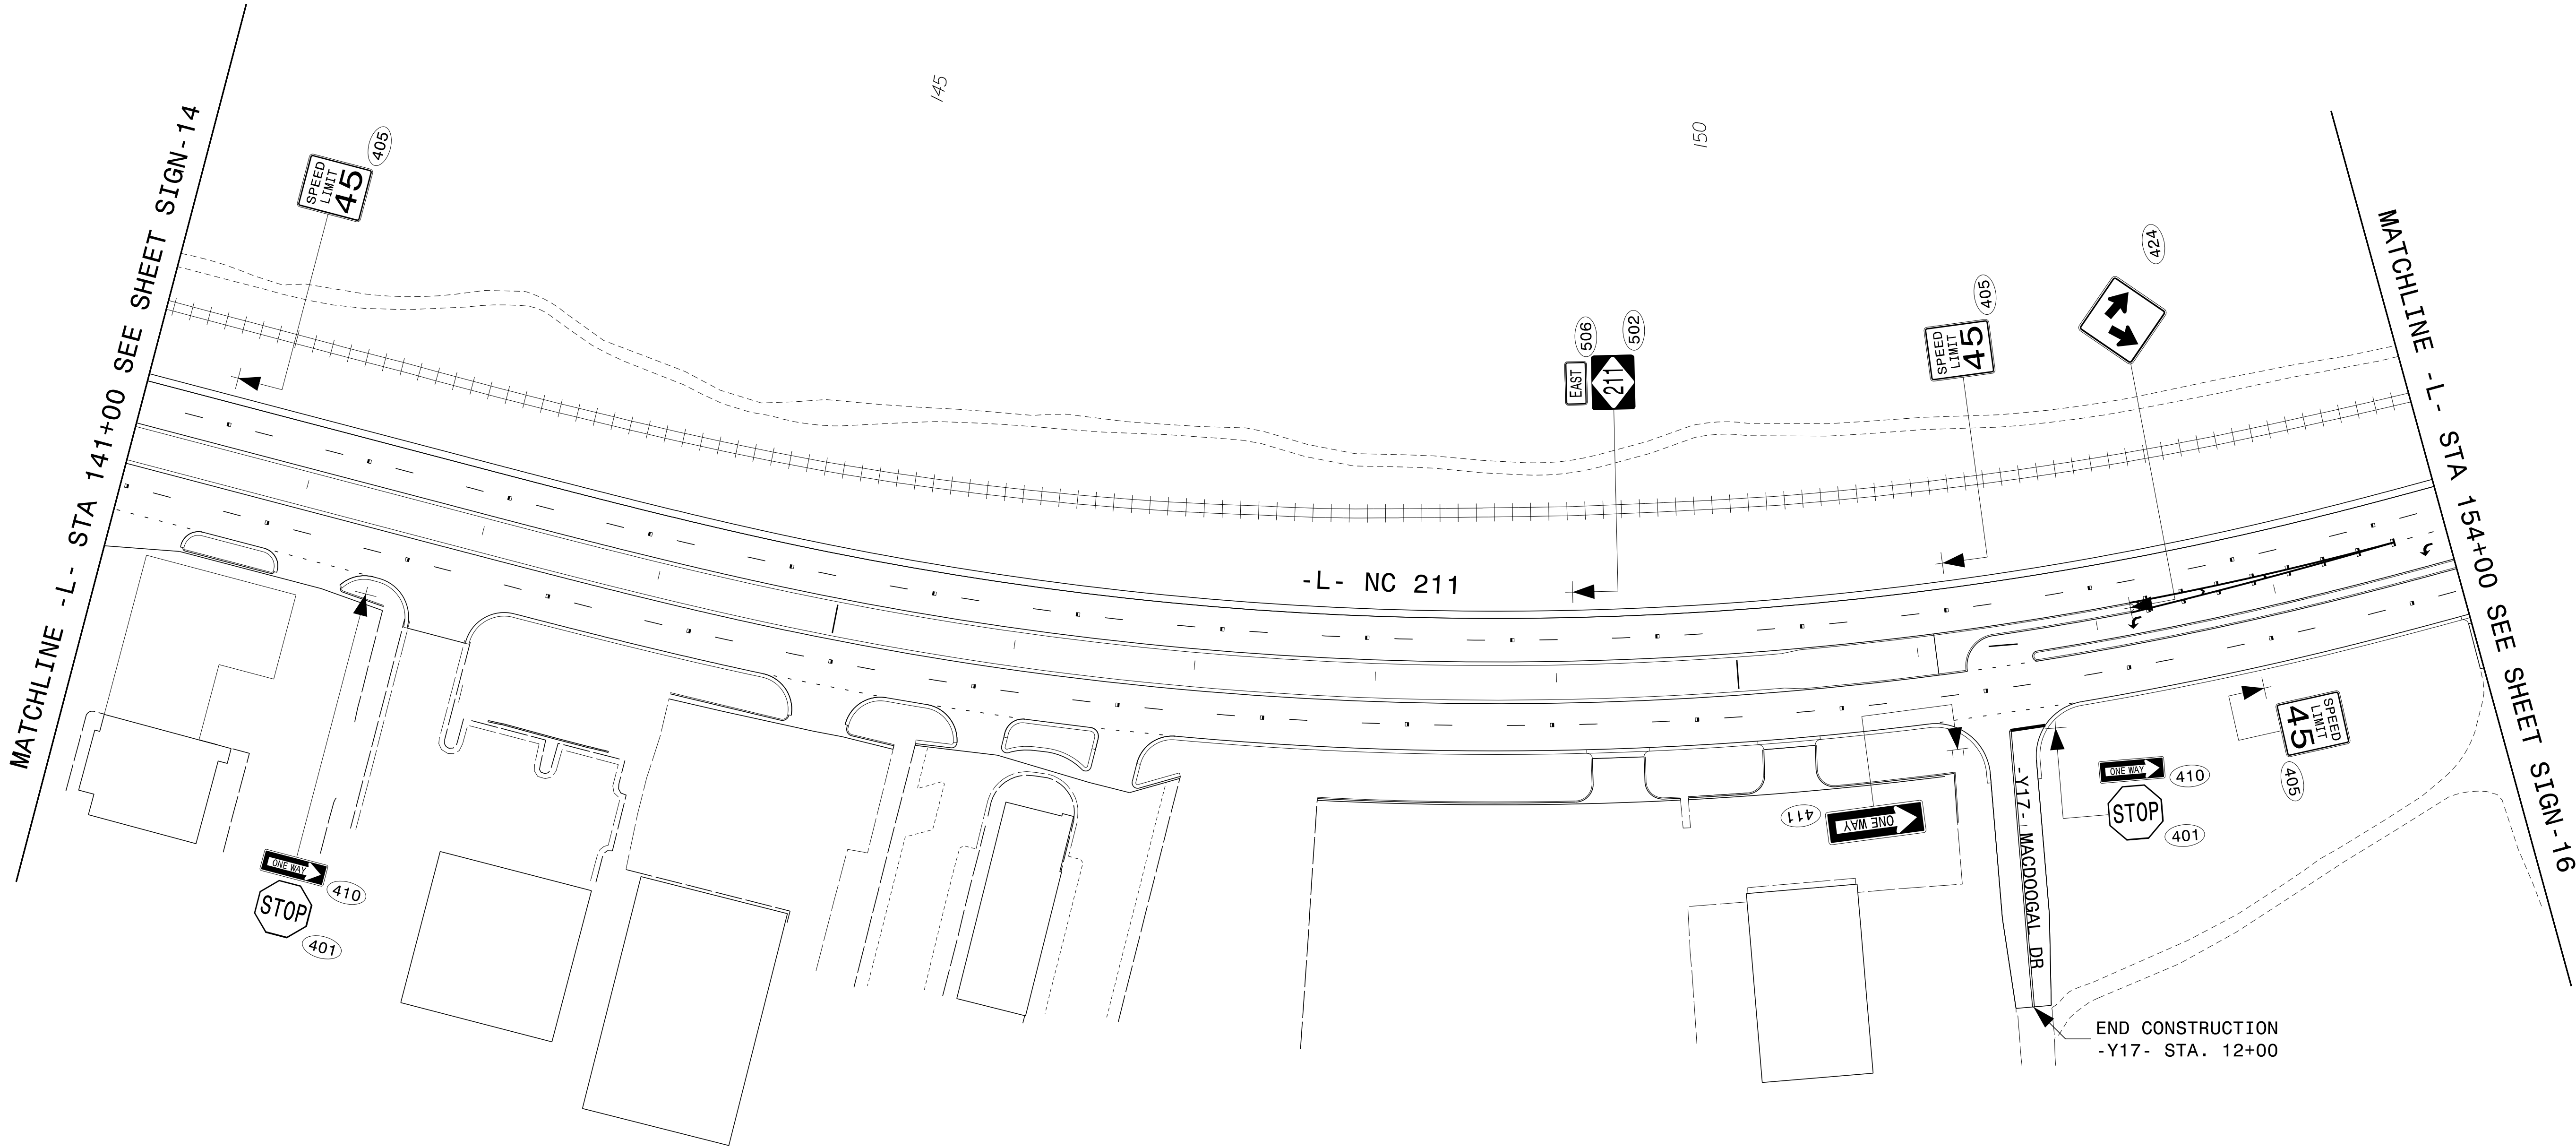


SIGN DETAIL

TIP NO.	SHEET NO.
R-5726	SIGN-15A
APPROVED: Signed by: David W. Bisette —01F5041EAT8BD1—	
DATE: 21-Aug-2024	
SEAL	
NORTH CAROLINA PROFESSIONAL SEAL 030864 ENGINEER DAVID W. BISSETTE	
DOCUMENT NOT CONSIDERED FINAL UNLESS ALL SIGNATURES COMPLETED	
PLANS PREPARED FOR THE NCDOT BY:	
M	MOTT MACDONALD 1 & E, LLC 1101 HAYNES STREET, SUITE 101 RALEIGH, NC 27604
MOTT MACDONALD	NC LICENSE NO. F-0669

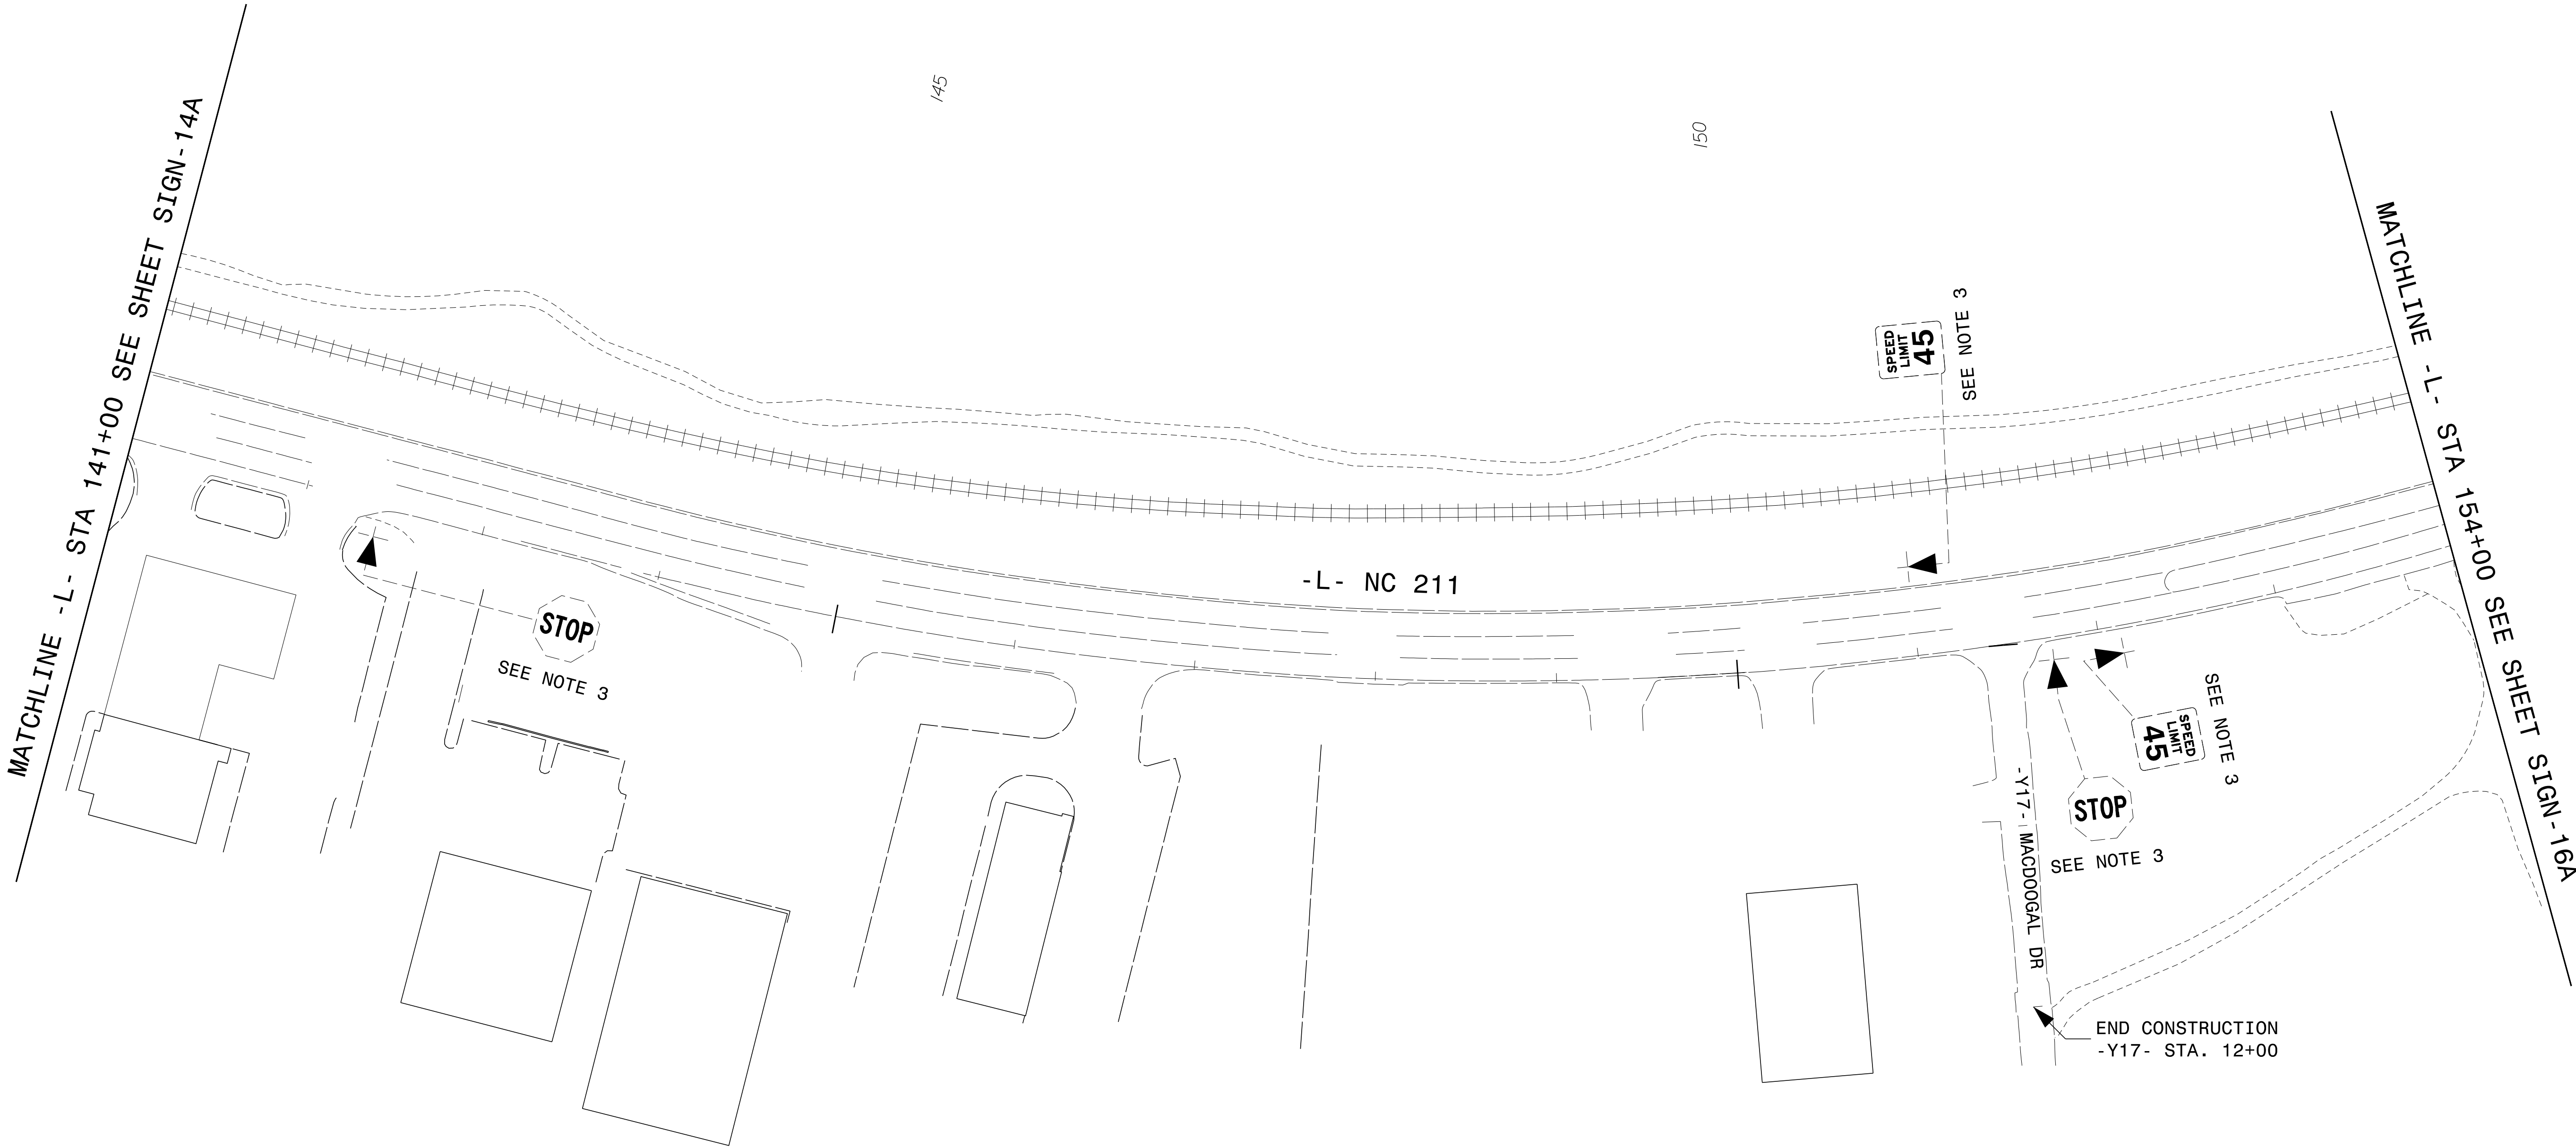

SIGN DETAIL

MATCHLINE -L- STA 154+00 SEE SHEET SIGN -15

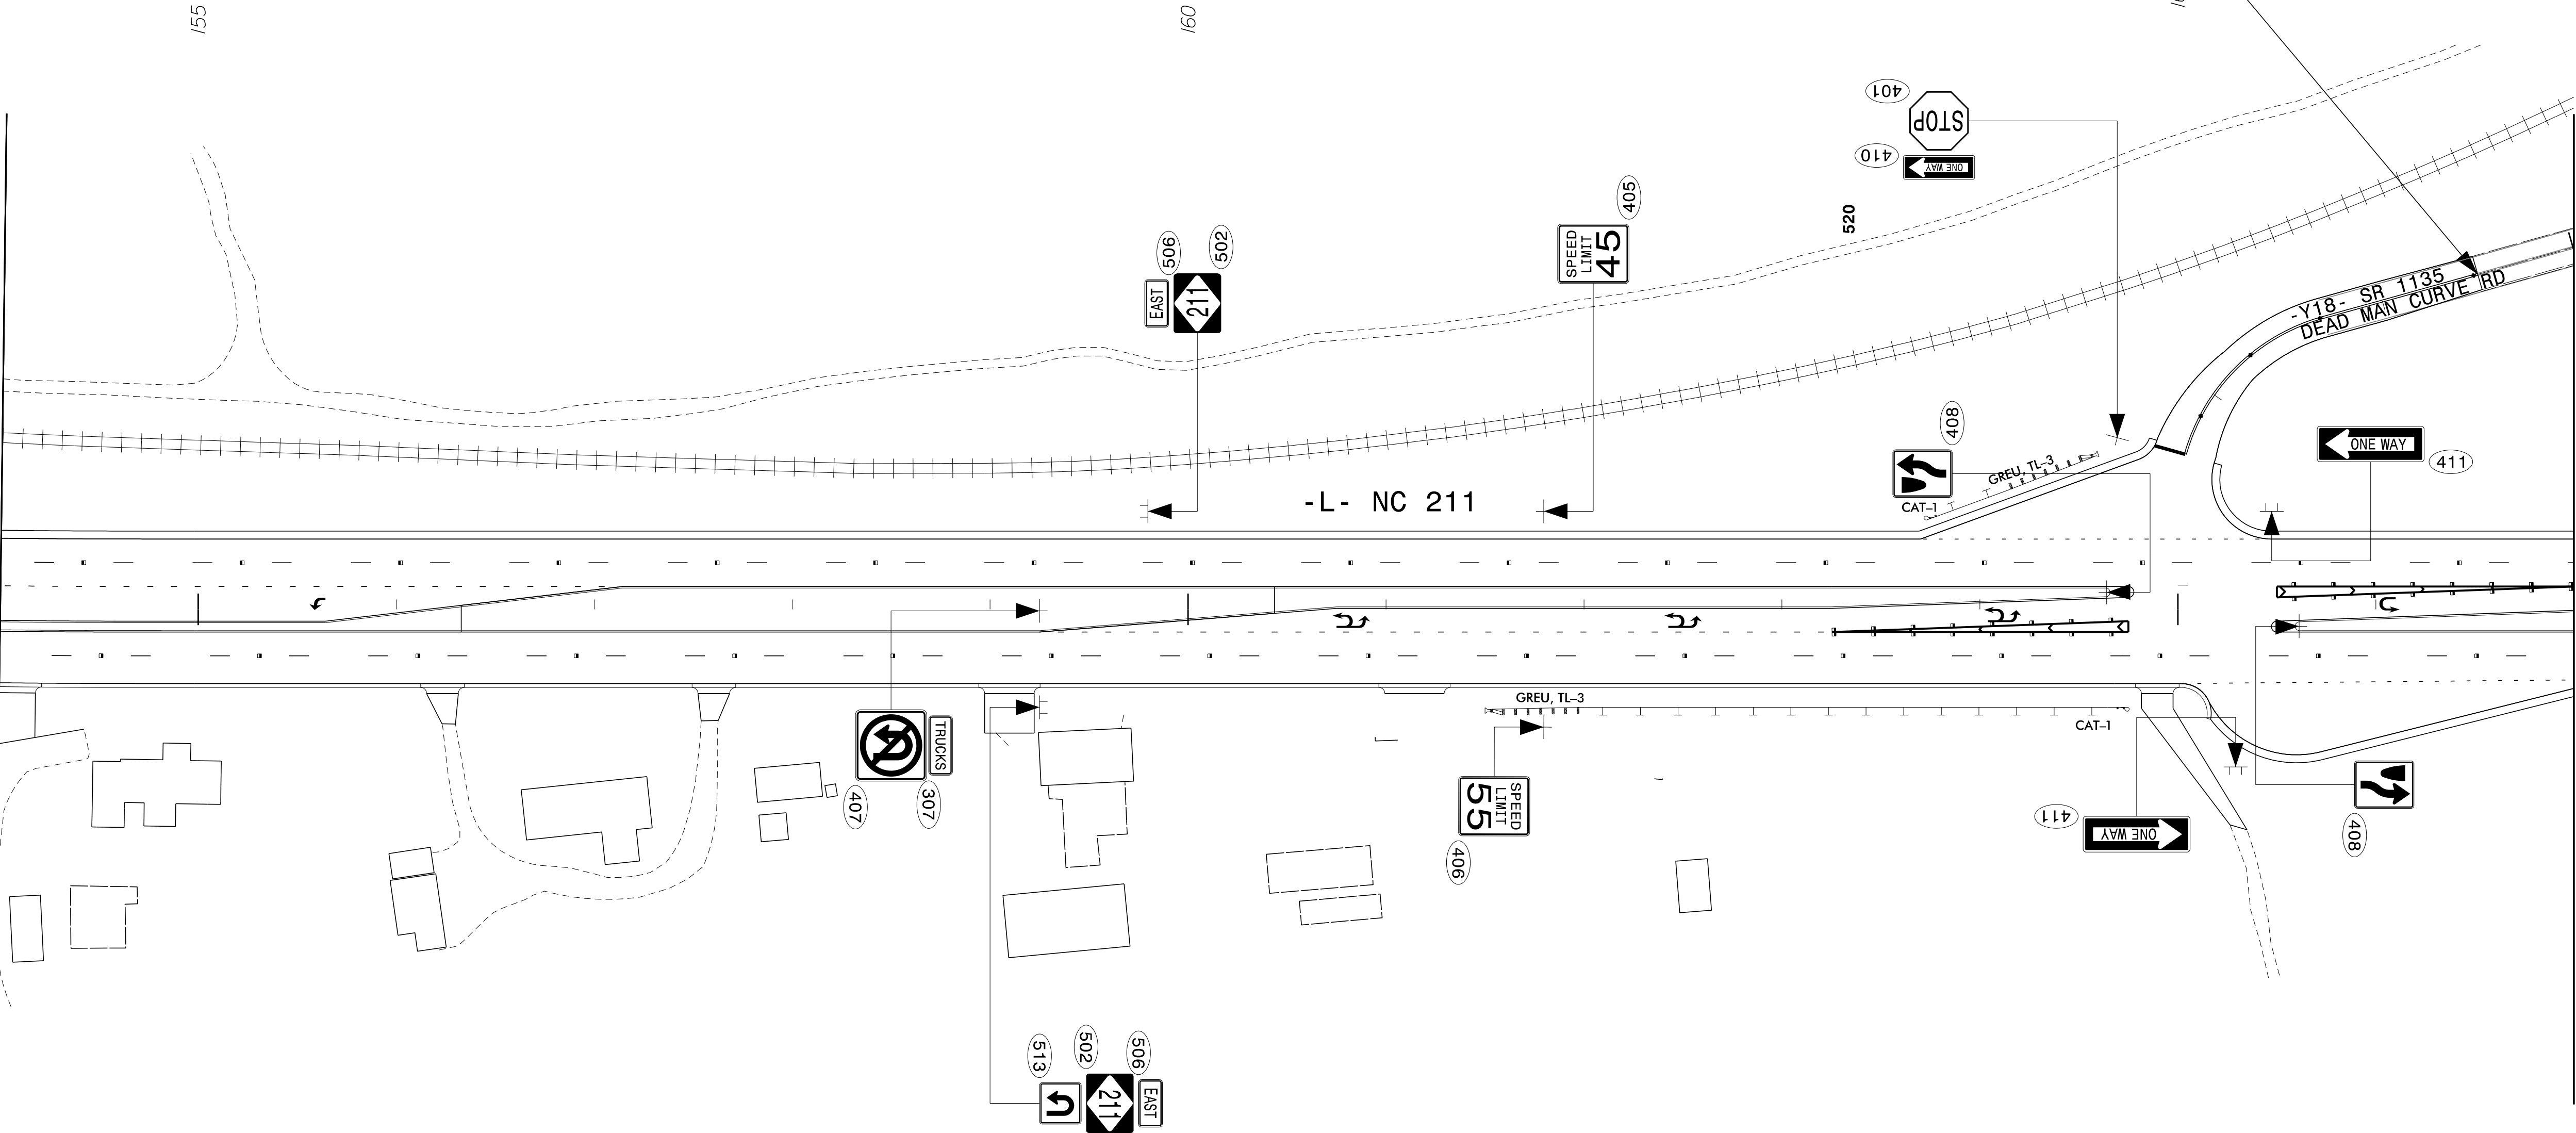


MATCHLINE -L- STA 167+00 SEE SHEET SIGN -17

SIGN DETAIL

TIP NO.	SHEET NO.
R -5726	SIGN- 16
APPROVED: Signed by: David W. Bissette	
DATE: 21-Aug-2024	
SEAL	
Professional Engineer Seal: David W. Bissette, License No. 030864, State of North Carolina	
DOCUMENT NOT CONSIDERED FINAL UNLESS ALL SIGNATURES COMPLETED	
PLANS PREPARED FOR THE NCDOT BY: MOTT MACDONALD 1 & E, LLC 1101 HAYNES STREET, SUITE 101 RALEIGH, NC 27604 NC LICENSE NO. F-0669	


TIP NO.	SHEET NO.
R-5726	SIGN-16A
APPROVED: Signed by: David W. Bissette —01F5041EAT88AD1—	
DATE: 21-Aug-2024	
SEAL	
NORTH CAROLINA PROFESSIONAL SEAL 030864 ENGINEER DAVID W. BISSETTE	
DOCUMENT NOT CONSIDERED FINAL UNLESS ALL SIGNATURES COMPLETED	
PLANS PREPARED FOR THE NCDOT BY:	
M MOTT MACDONALD	M MOTT MACDONALD I & E, LLC 1101 HAYNES STREET, SUITE 101 RALEIGH, NC 27604 NC LICENSE NO. F-0669

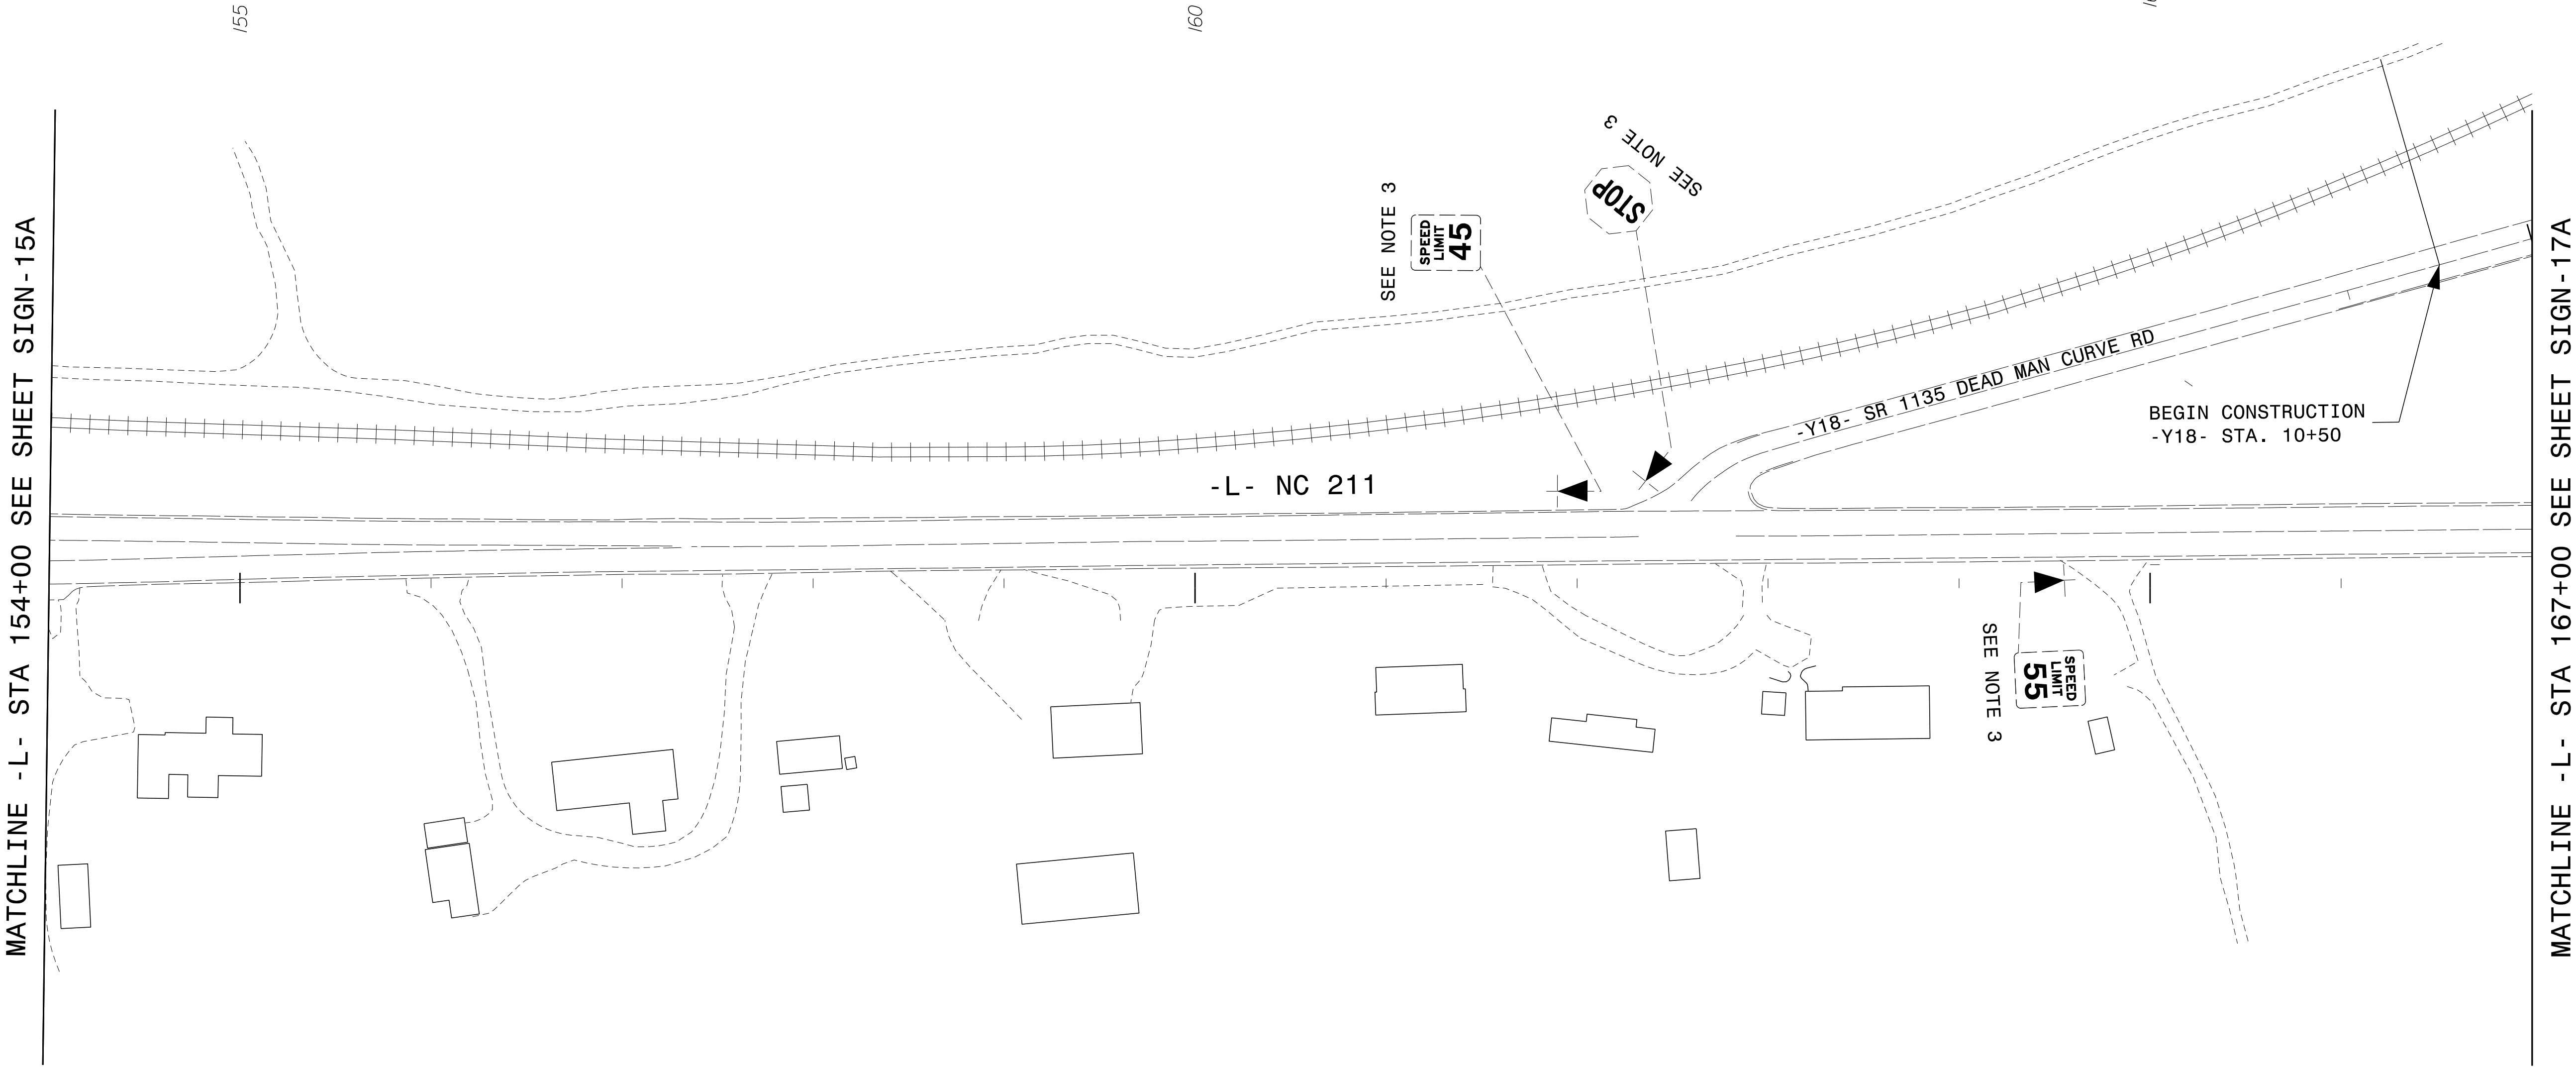

SIGN DETAIL


EXISTING

TIP NO.	SHEET NO.
R-5726	SIGN-17
APPROVED: Signed by: David W. Bisette —01F5041EAT88AD1—	
DATE: 21-Aug-2024	
SEAL	
NORTH CAROLINA PROFESSIONAL SEAL 030864 ENGINEER DAVID W. BISSETTE	
DOCUMENT NOT CONSIDERED FINAL UNLESS ALL SIGNATURES COMPLETED	
PLANS PREPARED FOR THE NCDOT BY:	
M MOTT MACDONALD	M MOTT MACDONALD I & E, LLC 1101 HAYNES STREET, SUITE 101 RALEIGH, NC 27604 NC LICENSE NO. F-0669


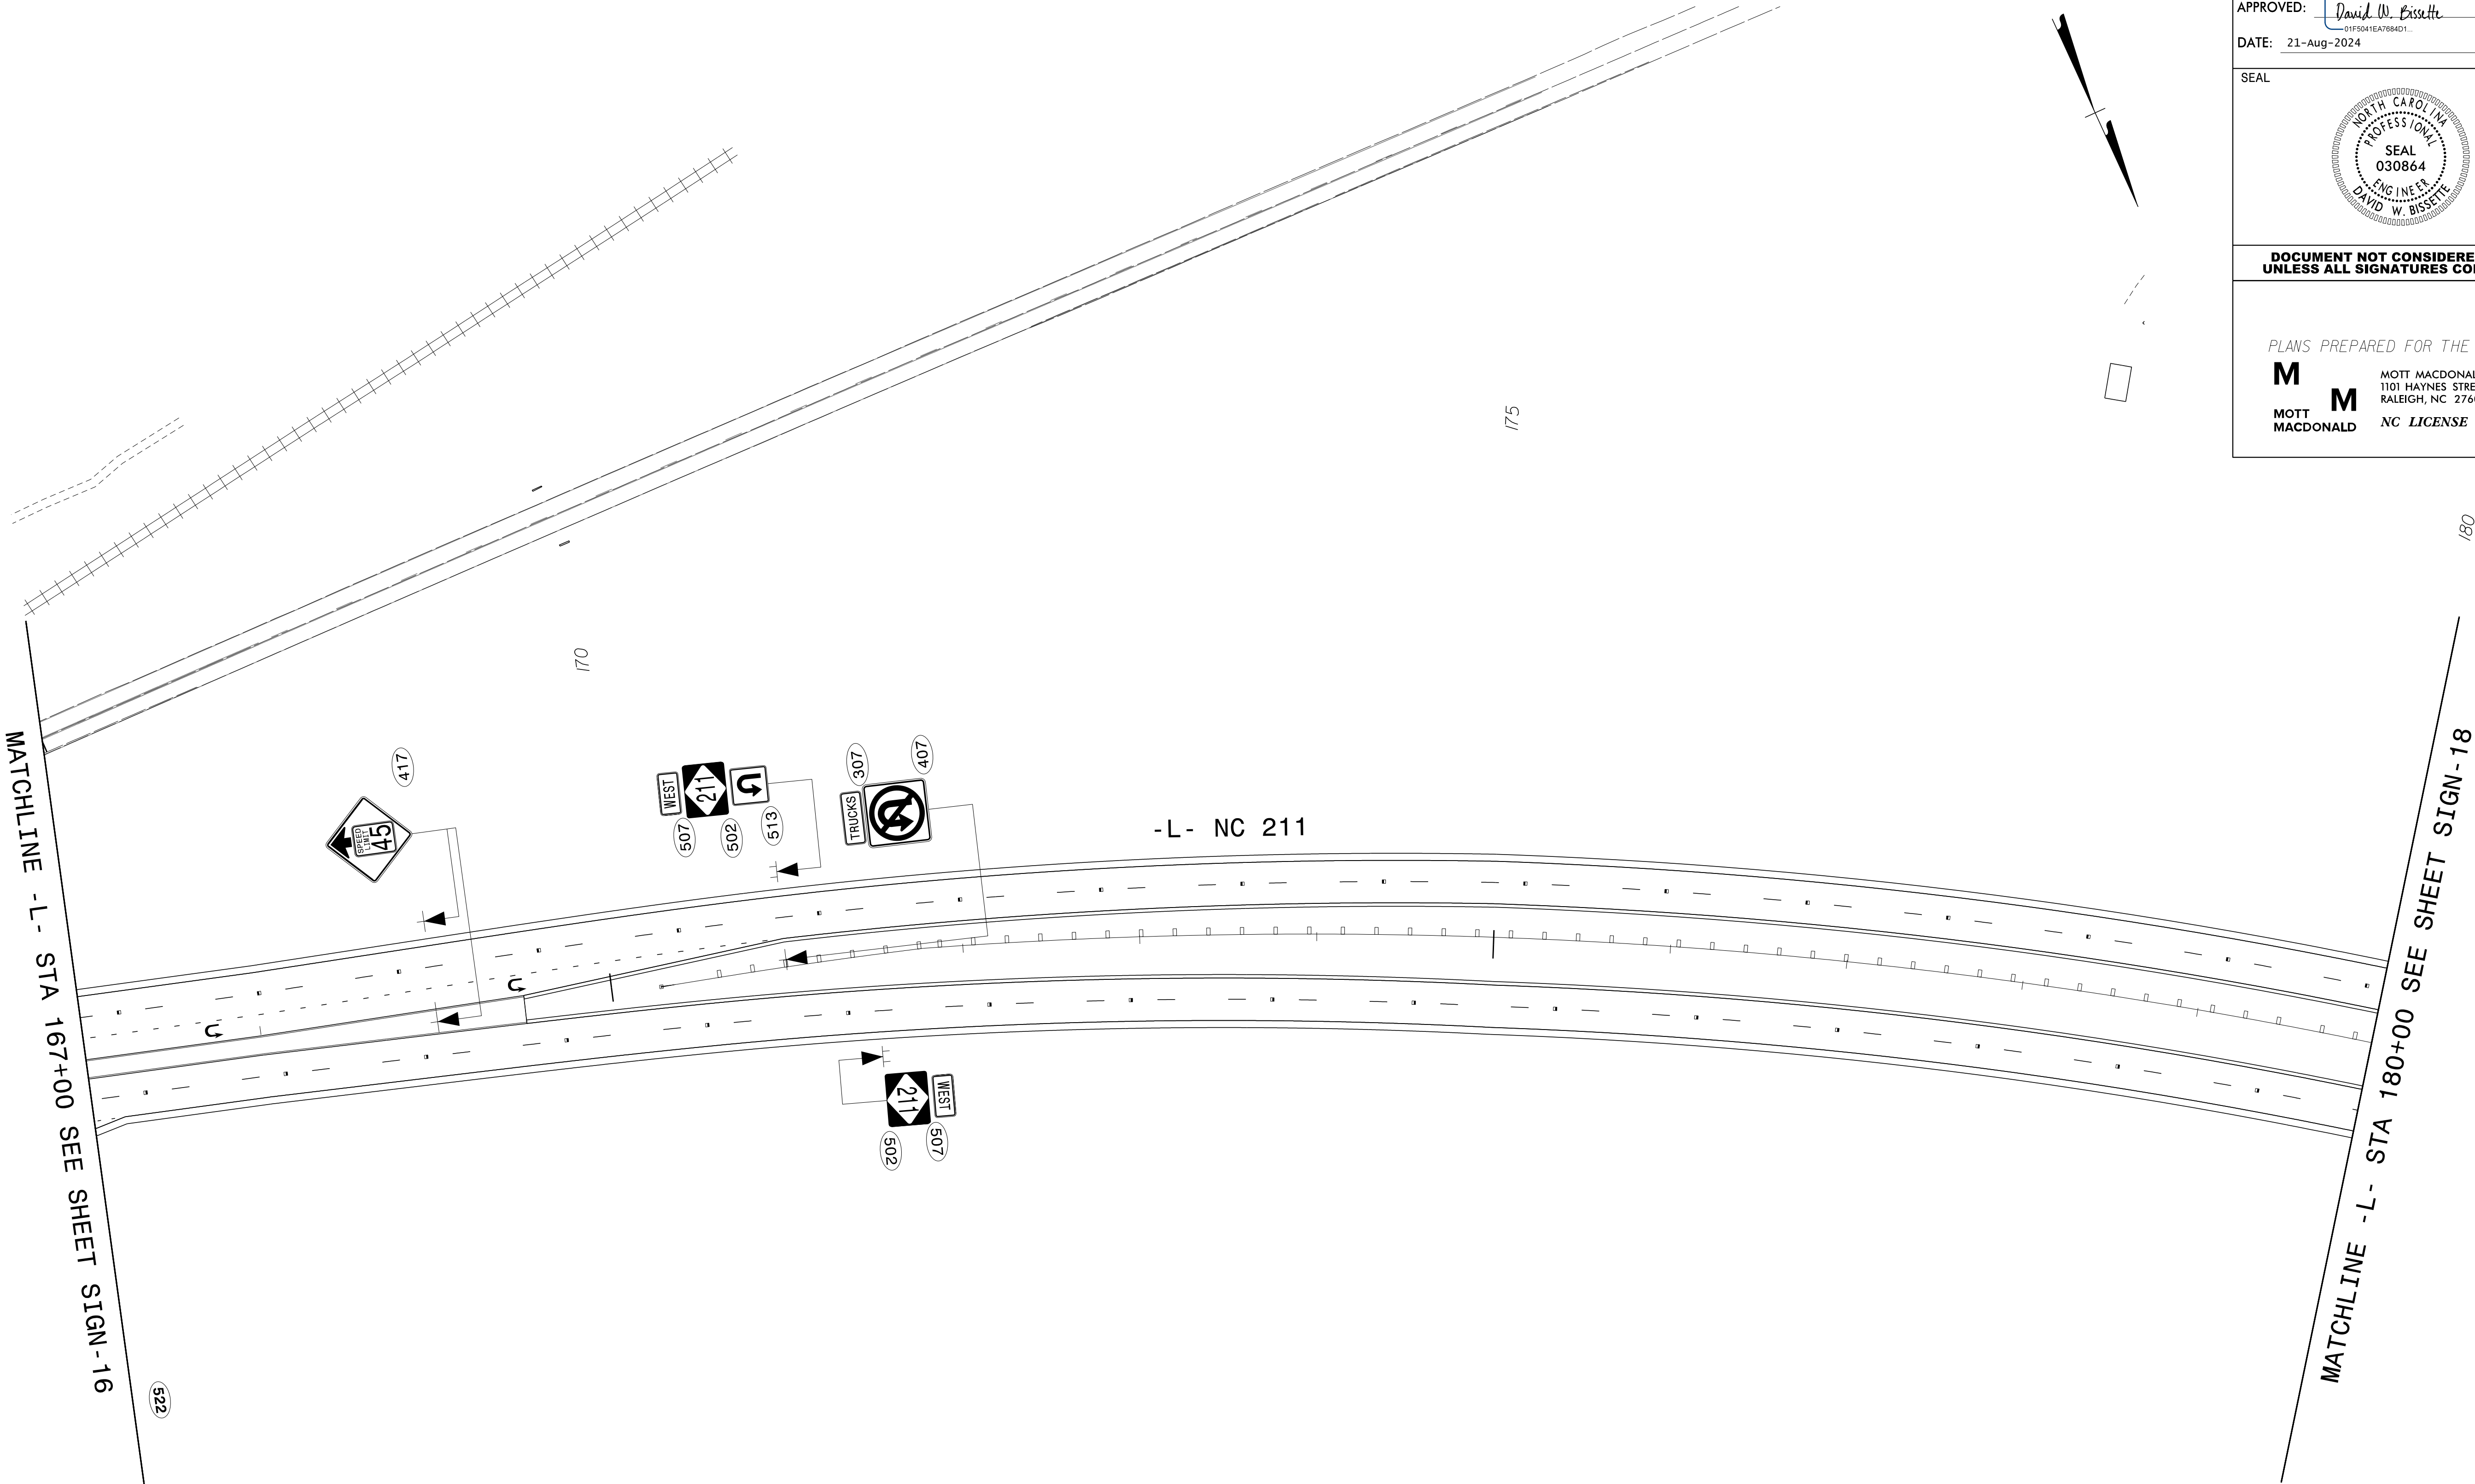



SIGN DETAIL

TIP NO.	SHEET NO.
R-5726	SIGN-17A
APPROVED: Signed by: David W. Bisette	
DATE: 21-Aug-2024	
SEAL	
NORTH CAROLINA PROFESSIONAL SEAL 030864 ENGINEER DAVID W. BISSETTE	
DOCUMENT NOT CONSIDERED FINAL UNLESS ALL SIGNATURES COMPLETED	
PLANS PREPARED FOR THE NCDOT BY:	
M MOTT MACDONALD	M MOTT MACDONALD I & E, LLC 1101 HAYNES STREET, SUITE 101 RALEIGH, NC 27604 NC LICENSE NO. F-0669

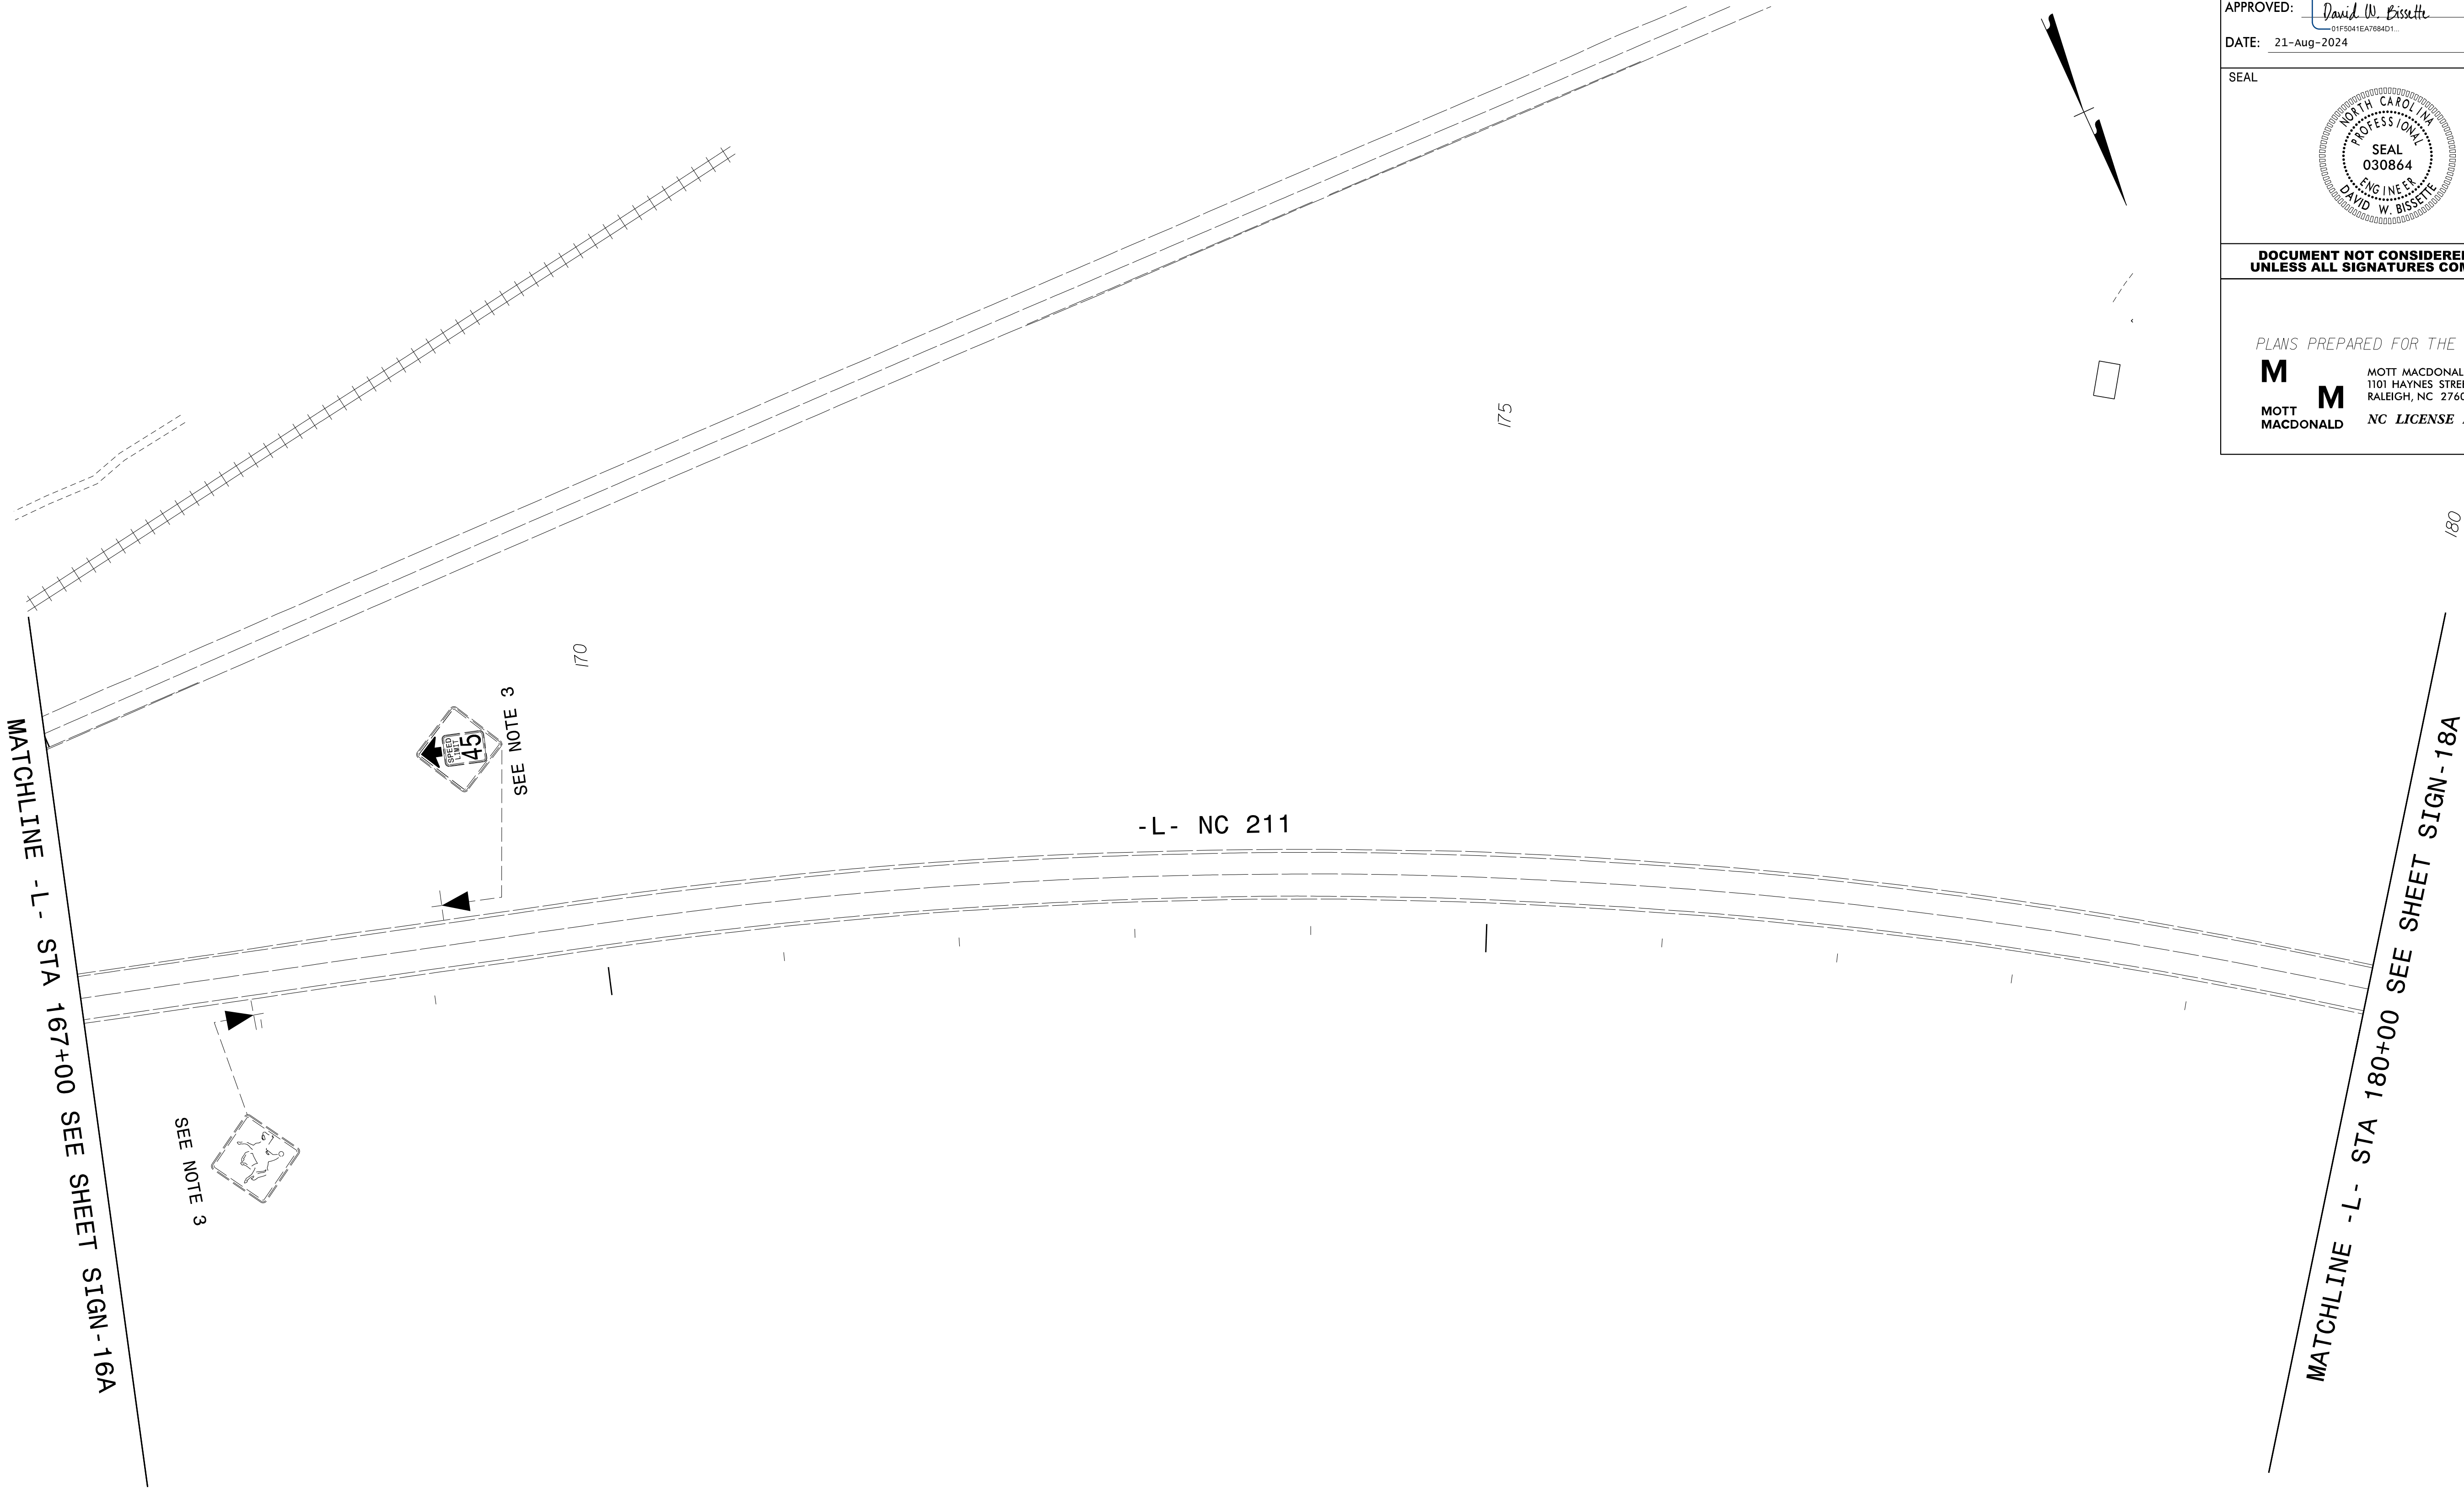

SIGN DETAIL

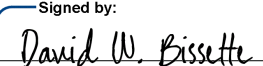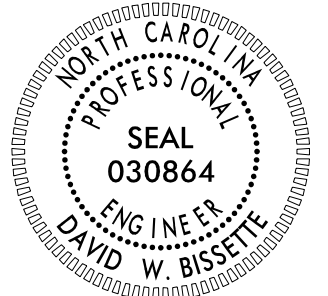TIP NO.	SHEET NO.
R-5726	SIGN-18
APPROVED: Signed by: 	
DATE: 21-Aug-2024	
SEAL	
	
DOCUMENT NOT CONSIDERED FINAL UNLESS ALL SIGNATURES COMPLETED	
PLANS PREPARED FOR THE NCDOT BY:	
M MOTT MACDONALD	M MOTT MACDONALD I & E, LLC 1101 HAYNES STREET, SUITE 101 RALEIGH, NC 27604 NC LICENSE NO. F-0669

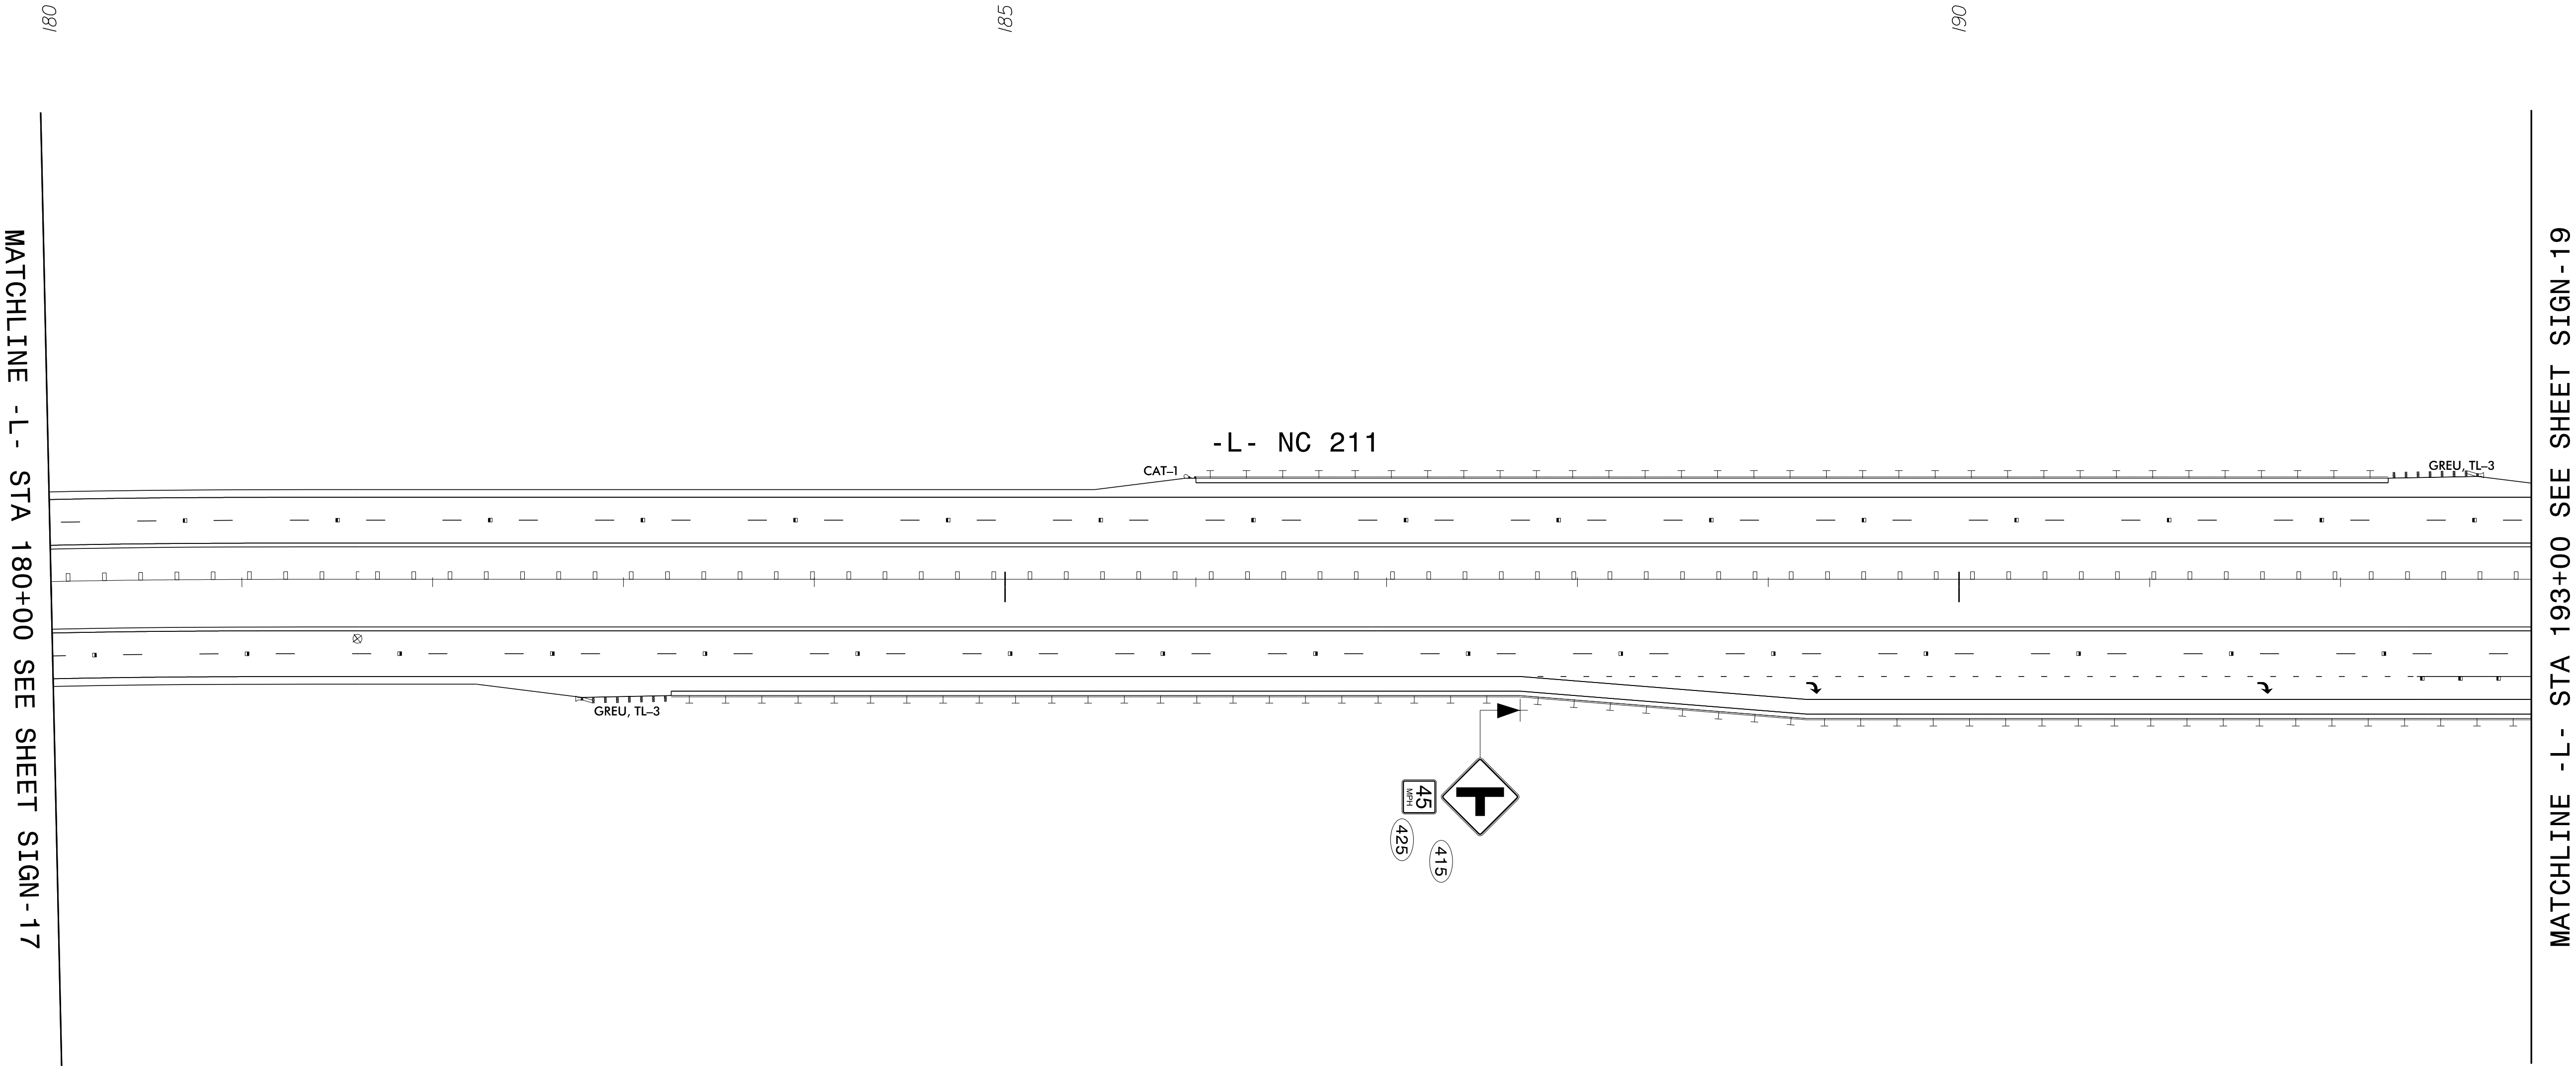

SIGN DETAIL


TIP NO.	SHEET NO.
R-5726	SIGN-18A
APPROVED: Signed by: David W. Bissette	
DATE: 21-Aug-2024	
SEAL	
NORTH CAROLINA PROFESSIONAL SEAL 030864 ENGINEER DAVID W. BISSETTE	
DOCUMENT NOT CONSIDERED FINAL UNLESS ALL SIGNATURES COMPLETED	
PLANS PREPARED FOR THE NCDOT BY: M MOTT MACDONALD M MOTT MACDONALD MOTT MACDONALD I & E, LLC 1101 HAYNES STREET, SUITE 101 RALEIGH, NC 27604 NC LICENSE NO. F-0669	

MATCHLINE -L- STA 180+00 SEE SHEET SIGN-17A

MATCHLINE -L- STA 193+00 SEE SHEET SIGN-19A

-L- NC 211

SEE NOTES 3 AND 7

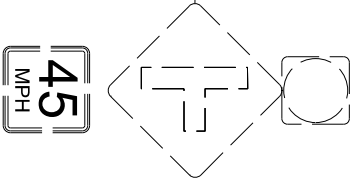


SIGN DETAIL




-Y19- MCLENDON HILLS DR

- L - NC 211

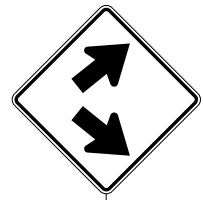

424

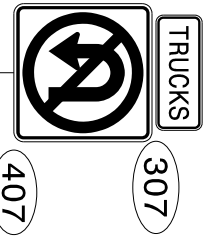


70




41


401

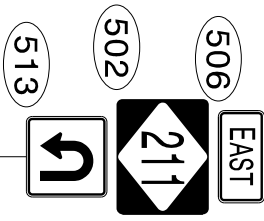

13

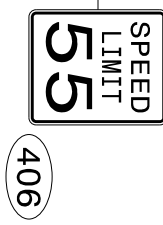

406

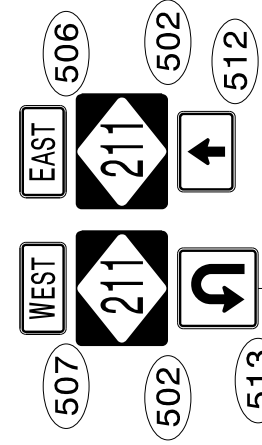

WEST

EAS

•

502

17

17

50

12



(L)



TRUCKS

10

TRU

307

SIGN DETAIL

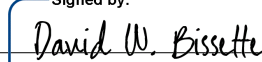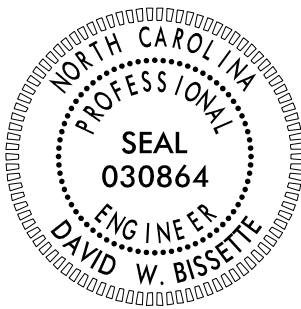TIP NO.		SHEET NO.	
R - 5726		SIGN - 19	
APPROVED:  DTF5041EA7084D1.			
DATE: 21-Aug-2024			
SEAL			
			
DOCUMENT NOT CONSIDERED FINAL UNLESS ALL SIGNATURES COMPLETED			
PLANS PREPARED FOR THE NCDOT BY:			
M		MOTT MACDONALD I & E, LLC	
M		1101 HAYNES STREET, SUITE 101	
MOTT		RALEIGH, NC 27604	
MACDONALD		NC LICENSE NO. F-0669	

7/25/2024
G:\374135_2016-plan-dsn_LSA\proj\RA_R-5726\Traffic\Signing\CADD\Signing Layout\Plans\R-5726-Sgn-SON_19A.dgn
User: DBIS82185

MATCHLINE -L- STA 193+00 SEE SHEET SIGN-18A

END CONSTRUCTION
-Y19- STA. 11+40

-Y19- MCLENDON HILLS DR

STOP

SEE NOTE 3

-L- NC 211

SEE NOTE 3


SEE NOTES 3 AND 7

MATCHLINE -L- STA 204+00 SEE SHEET SIGN-20A

SIGN DETAIL


TIP NO.	SHEET NO.
R-5726	SIGN-19A
APPROVED: Signed by: David W. Bisette	
DATE: 21-Aug-2024	
SEAL	
Professional Engineer Seal for David W. Bisette, License No. 030864, State of North Carolina.	
DOCUMENT NOT CONSIDERED FINAL UNLESS ALL SIGNATURES COMPLETED	
PLANS PREPARED FOR THE NCDOT BY: MOTT MACDONALD I & E, LLC 1101 HAYNES STREET, SUITE 101 RALEIGH, NC 27604 NC LICENSE NO. F-0669	

TIP NO.	SHEET NO.
R-5726	SIGN-20
APPROVED: Signed by: David W. Bisette —01F5041EAT8BD1—	
DATE: 21-Aug-2024	
SEAL	
NORTH CAROLINA PROFESSIONAL SEAL 030864 ENGINEER DAVID W. BISSETTE	
DOCUMENT NOT CONSIDERED FINAL UNLESS ALL SIGNATURES COMPLETED	
PLANS PREPARED FOR THE NCDOT BY:	
M MOTT MACDONALD	M MOTT MACDONALD I & E, LLC 1101 HAYNES STREET, SUITE 101 RALEIGH, NC 27604 NC LICENSE NO. F-0669

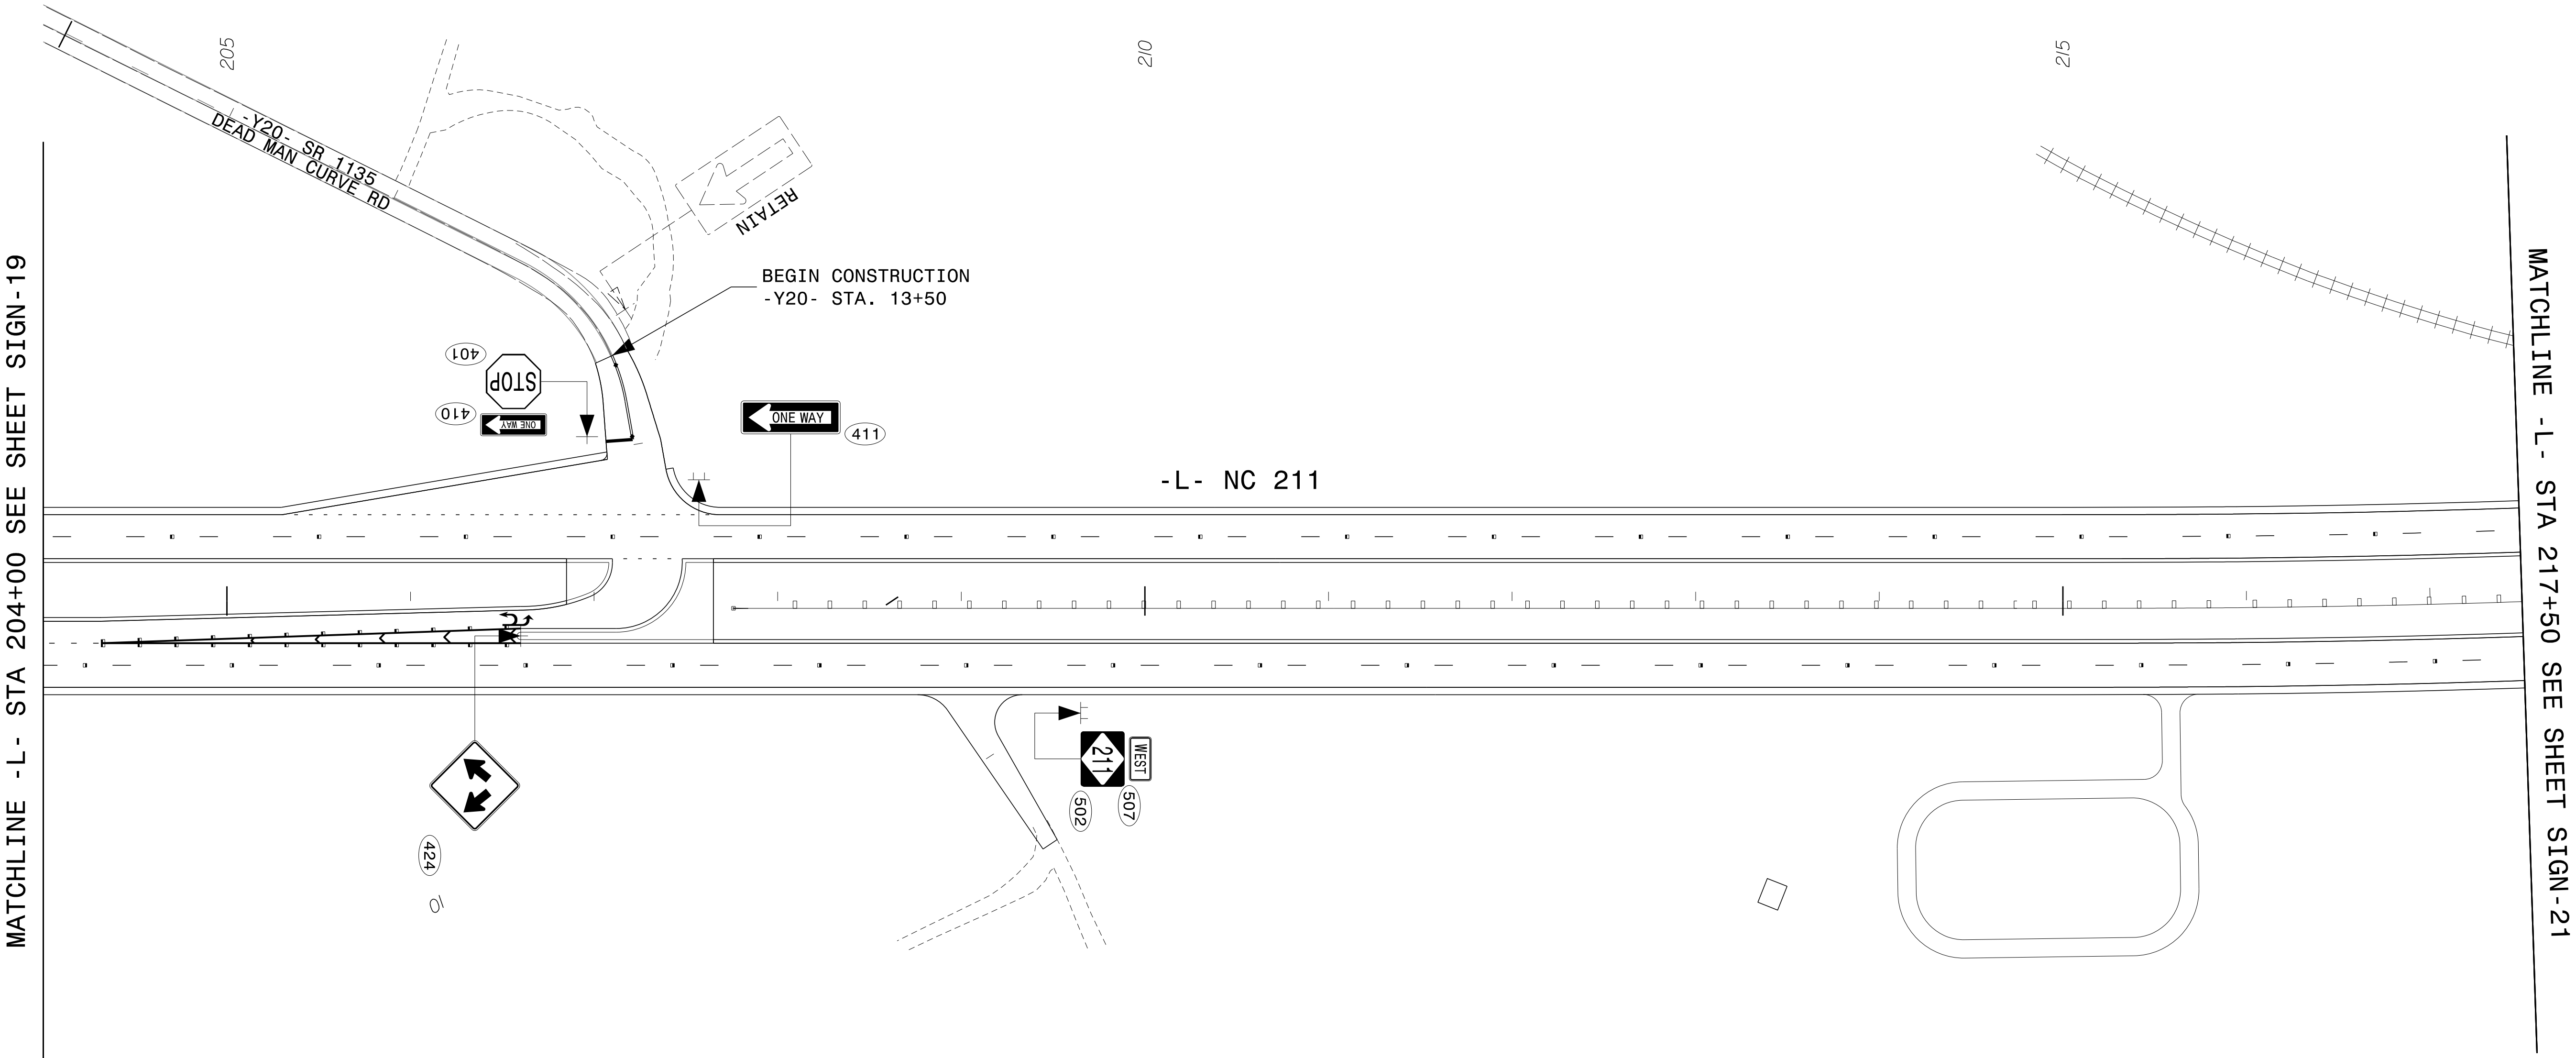

SIGN DETAIL



TIP NO.	SHEET NO.
R-5726	SIGN-20A
APPROVED: Signed by: David W. Bisette —01F5041EAT8BD1—	
DATE: 21-Aug-2024	
SEAL	
NORTH CAROLINA PROFESSIONAL SEAL 030864 ENGINEER DAVID W. BISSETTE	
DOCUMENT NOT CONSIDERED FINAL UNLESS ALL SIGNATURES COMPLETED	
PLANS PREPARED FOR THE NCDOT BY:	
M MOTT MACDONALD	M MOTT MACDONALD I & E, LLC 1101 HAYNES STREET, SUITE 101 RALEIGH, NC 27604 NC LICENSE NO. F-0669

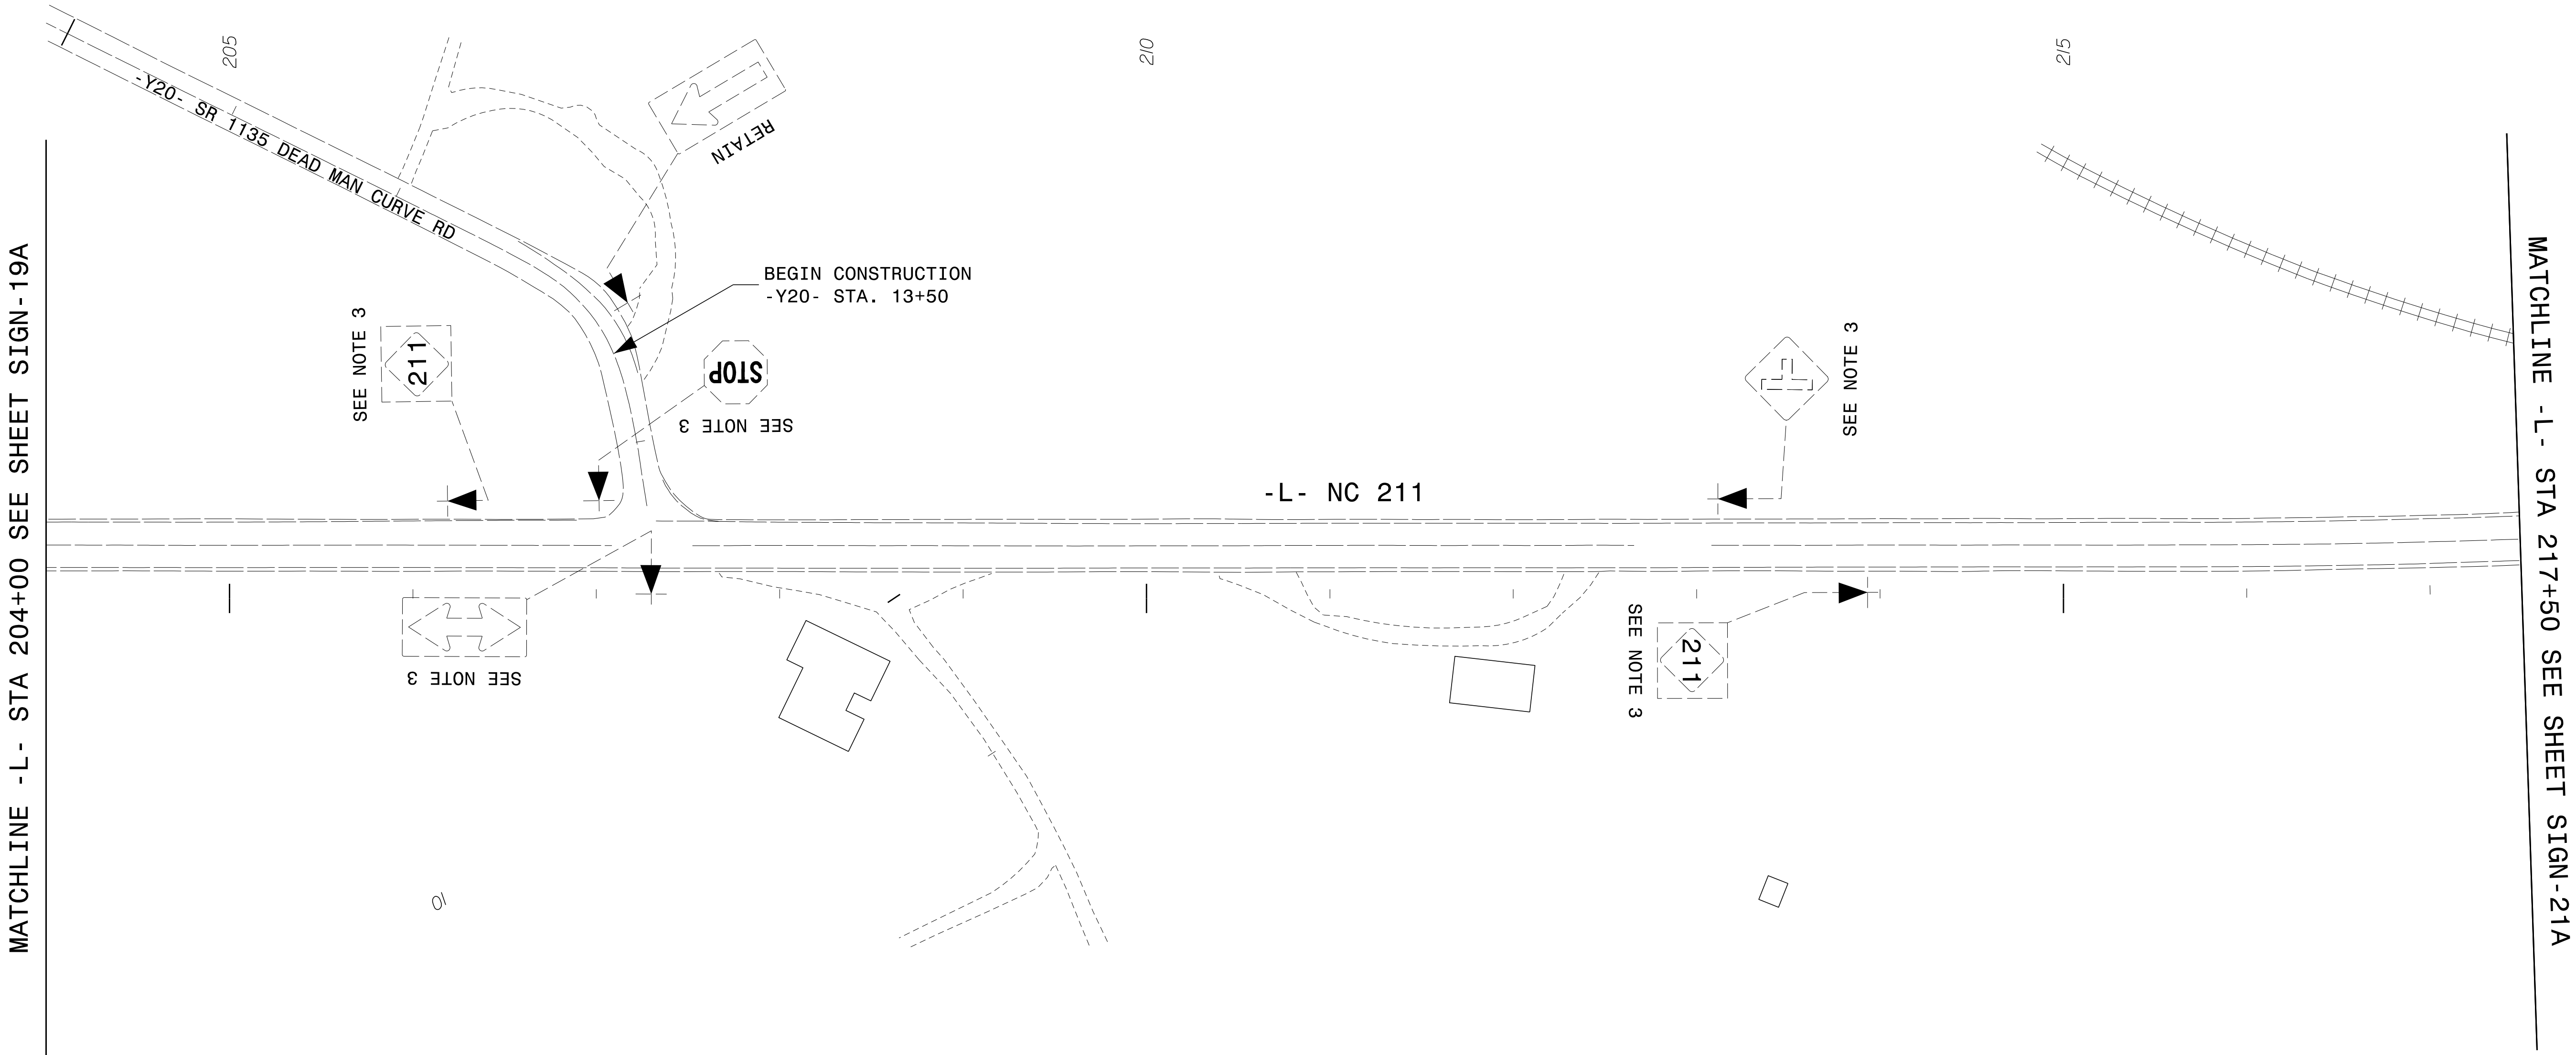

SIGN DETAIL

7/7/2024 3:41:35 PM
G:\374135_2016-plan-dsn_LSA\proj\RA_R-5726\Traffic\Signing\CADD\Signing Layout\Plans\RA-5726-Sgn-S0N_21.dgn
User: BJS82185

MATCHLINE -L- STA 217+50 SEE SHEET SIGN-20

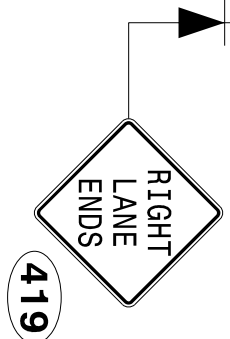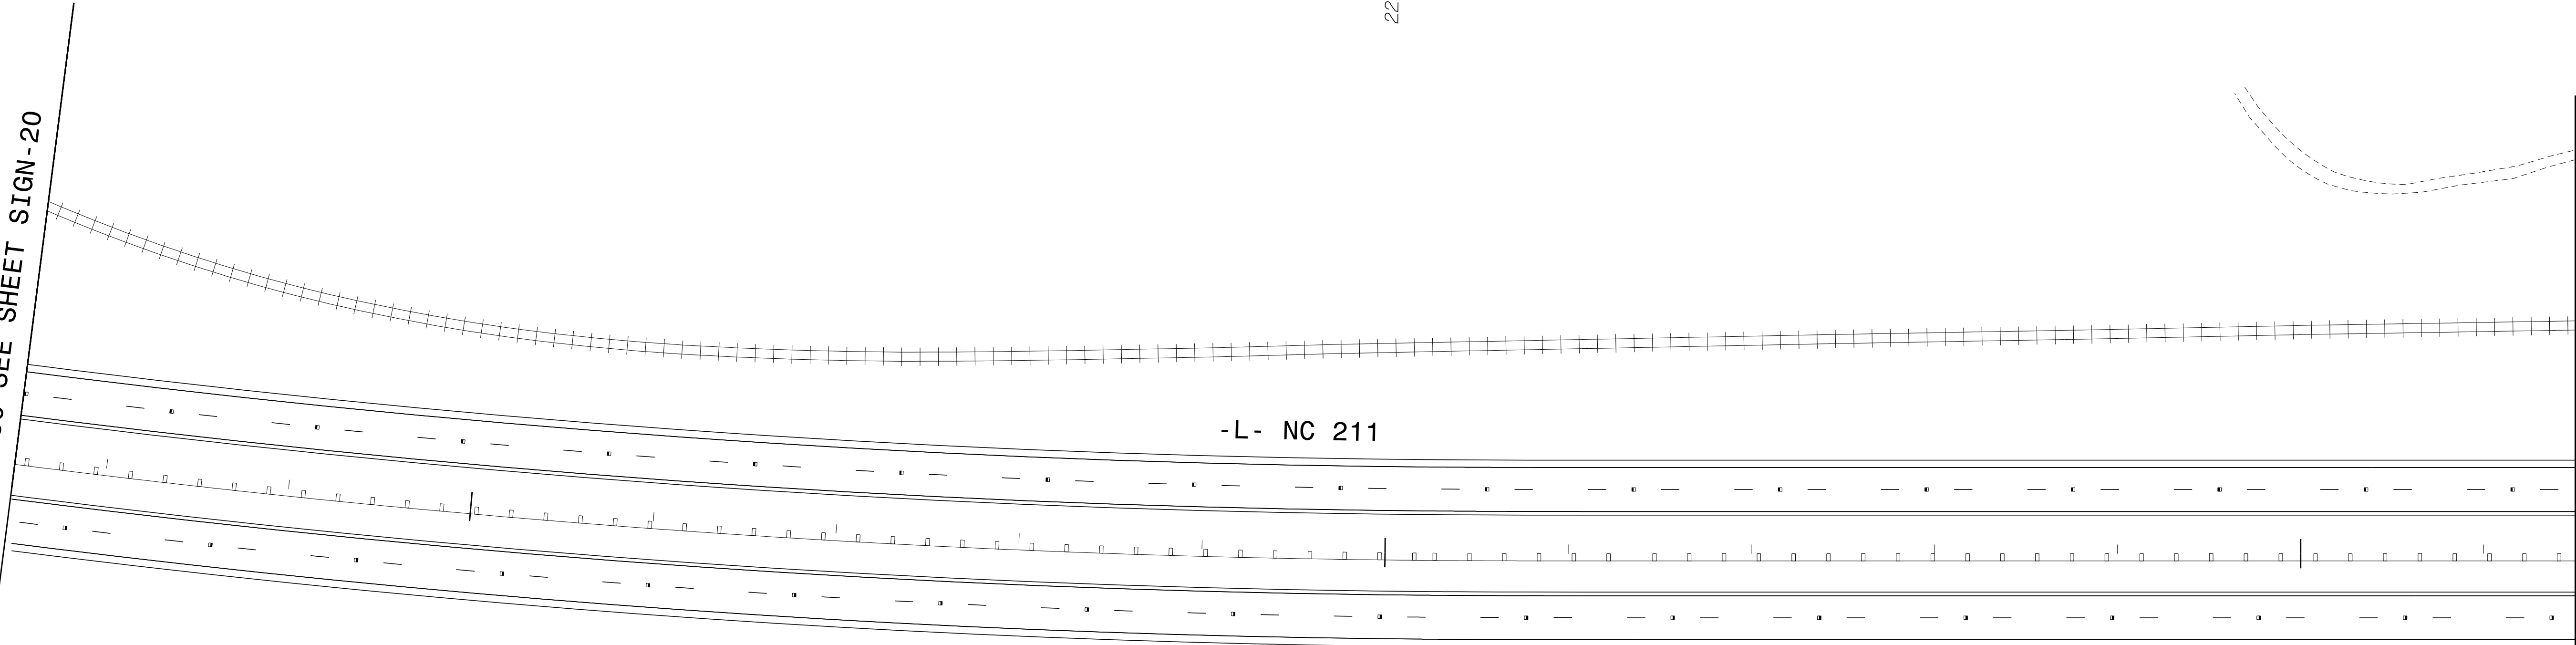


MATCHLINE -L- STA 231+50 SEE SHEET SIGN-22


SIGN DETAIL

TIP NO.	SHEET NO.
R-5726	SIGN-21
APPROVED: Signed by: <u>David W. Bisette</u>	
DATE: 21-Aug-2024	
SEAL	
Professional Engineer Seal for David W. Bisette, License No. 030864, State of North Carolina.	
DOCUMENT NOT CONSIDERED FINAL UNLESS ALL SIGNATURES COMPLETED	
PLANS PREPARED FOR THE NCDOT BY: MOTT MACDONALD 1 & E, LLC 1101 HAYNES STREET, SUITE 101 RALEIGH, NC 27604 NC LICENSE NO. F-0669	

7/7/2024
G:\374195_2016-plan-dsn_LSA\proj\RA_R-5726\Traffic\Signing\CADD\Signing Layout\Plans\R-5726-Sgn-50N-21A.dgn
User: BJS82185

MATCHLINE -L- STA 217+50 SEE SHEET SIGN-20A

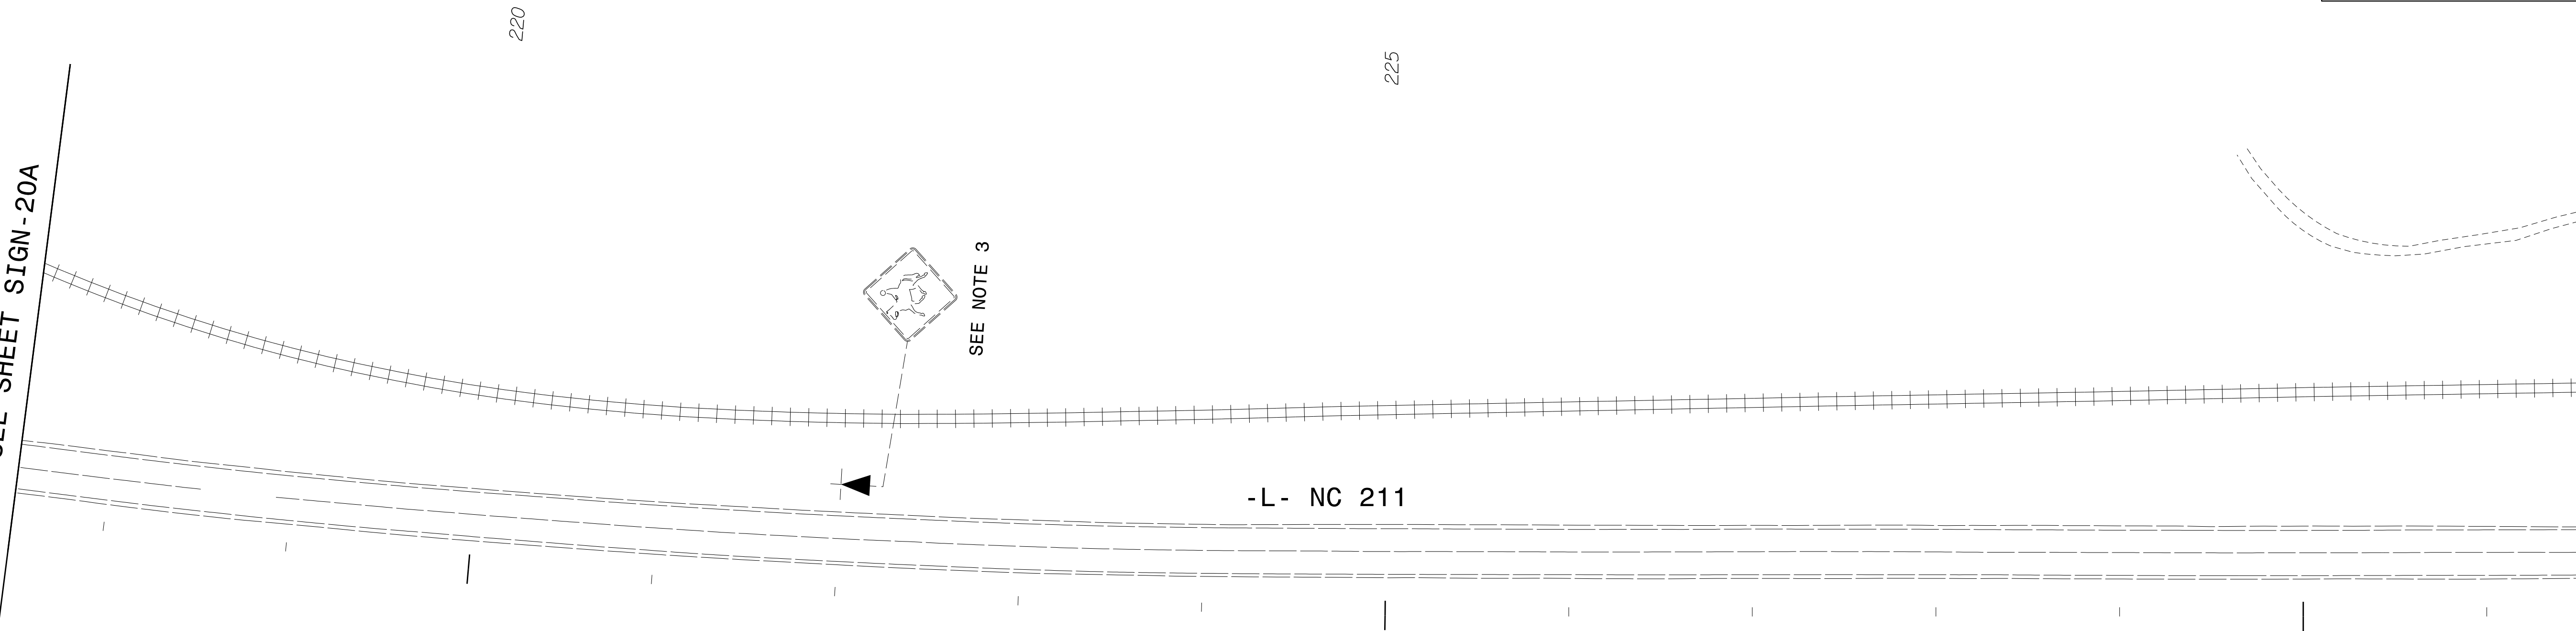


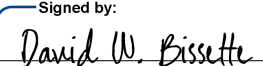TIP NO.	SHEET NO.
R-5726	SIGN-21A
APPROVED:  Signed by: David W. Bisette -01F5041EAT8BD1-	
DATE: 21-Aug-2024	
SEAL 	
DOCUMENT NOT CONSIDERED FINAL UNLESS ALL SIGNATURES COMPLETED	
PLANS PREPARED FOR THE NCDOT BY: M MOTT MACDONALD M MOTT MACDONALD I & E, LLC 1101 HAYNES STREET, SUITE 101 RALEIGH, NC 27604 NC LICENSE NO. F-0669	

SIGN DETAIL

TIP NO.	SHEET NO.
R-5726	SIGN-22
APPROVED: Signed by: David W. Bissette	
DATE: 21-Aug-2024	
SEAL	
SEAL 030864 ENGINEER DAVID W. BISSETTE	
DOCUMENT NOT CONSIDERED FINAL UNLESS ALL SIGNATURES COMPLETED	
PLANS PREPARED FOR THE NCDOT BY:	
M MOTT MACDONALD	M MOTT MACDONALD I & E, LLC 1101 HAYNES STREET, SUITE 101 RALEIGH, NC 27604 NC LICENSE NO. F-0669

MATCHLINE -L- STA 231+50 SEE SHEET SIGN-21

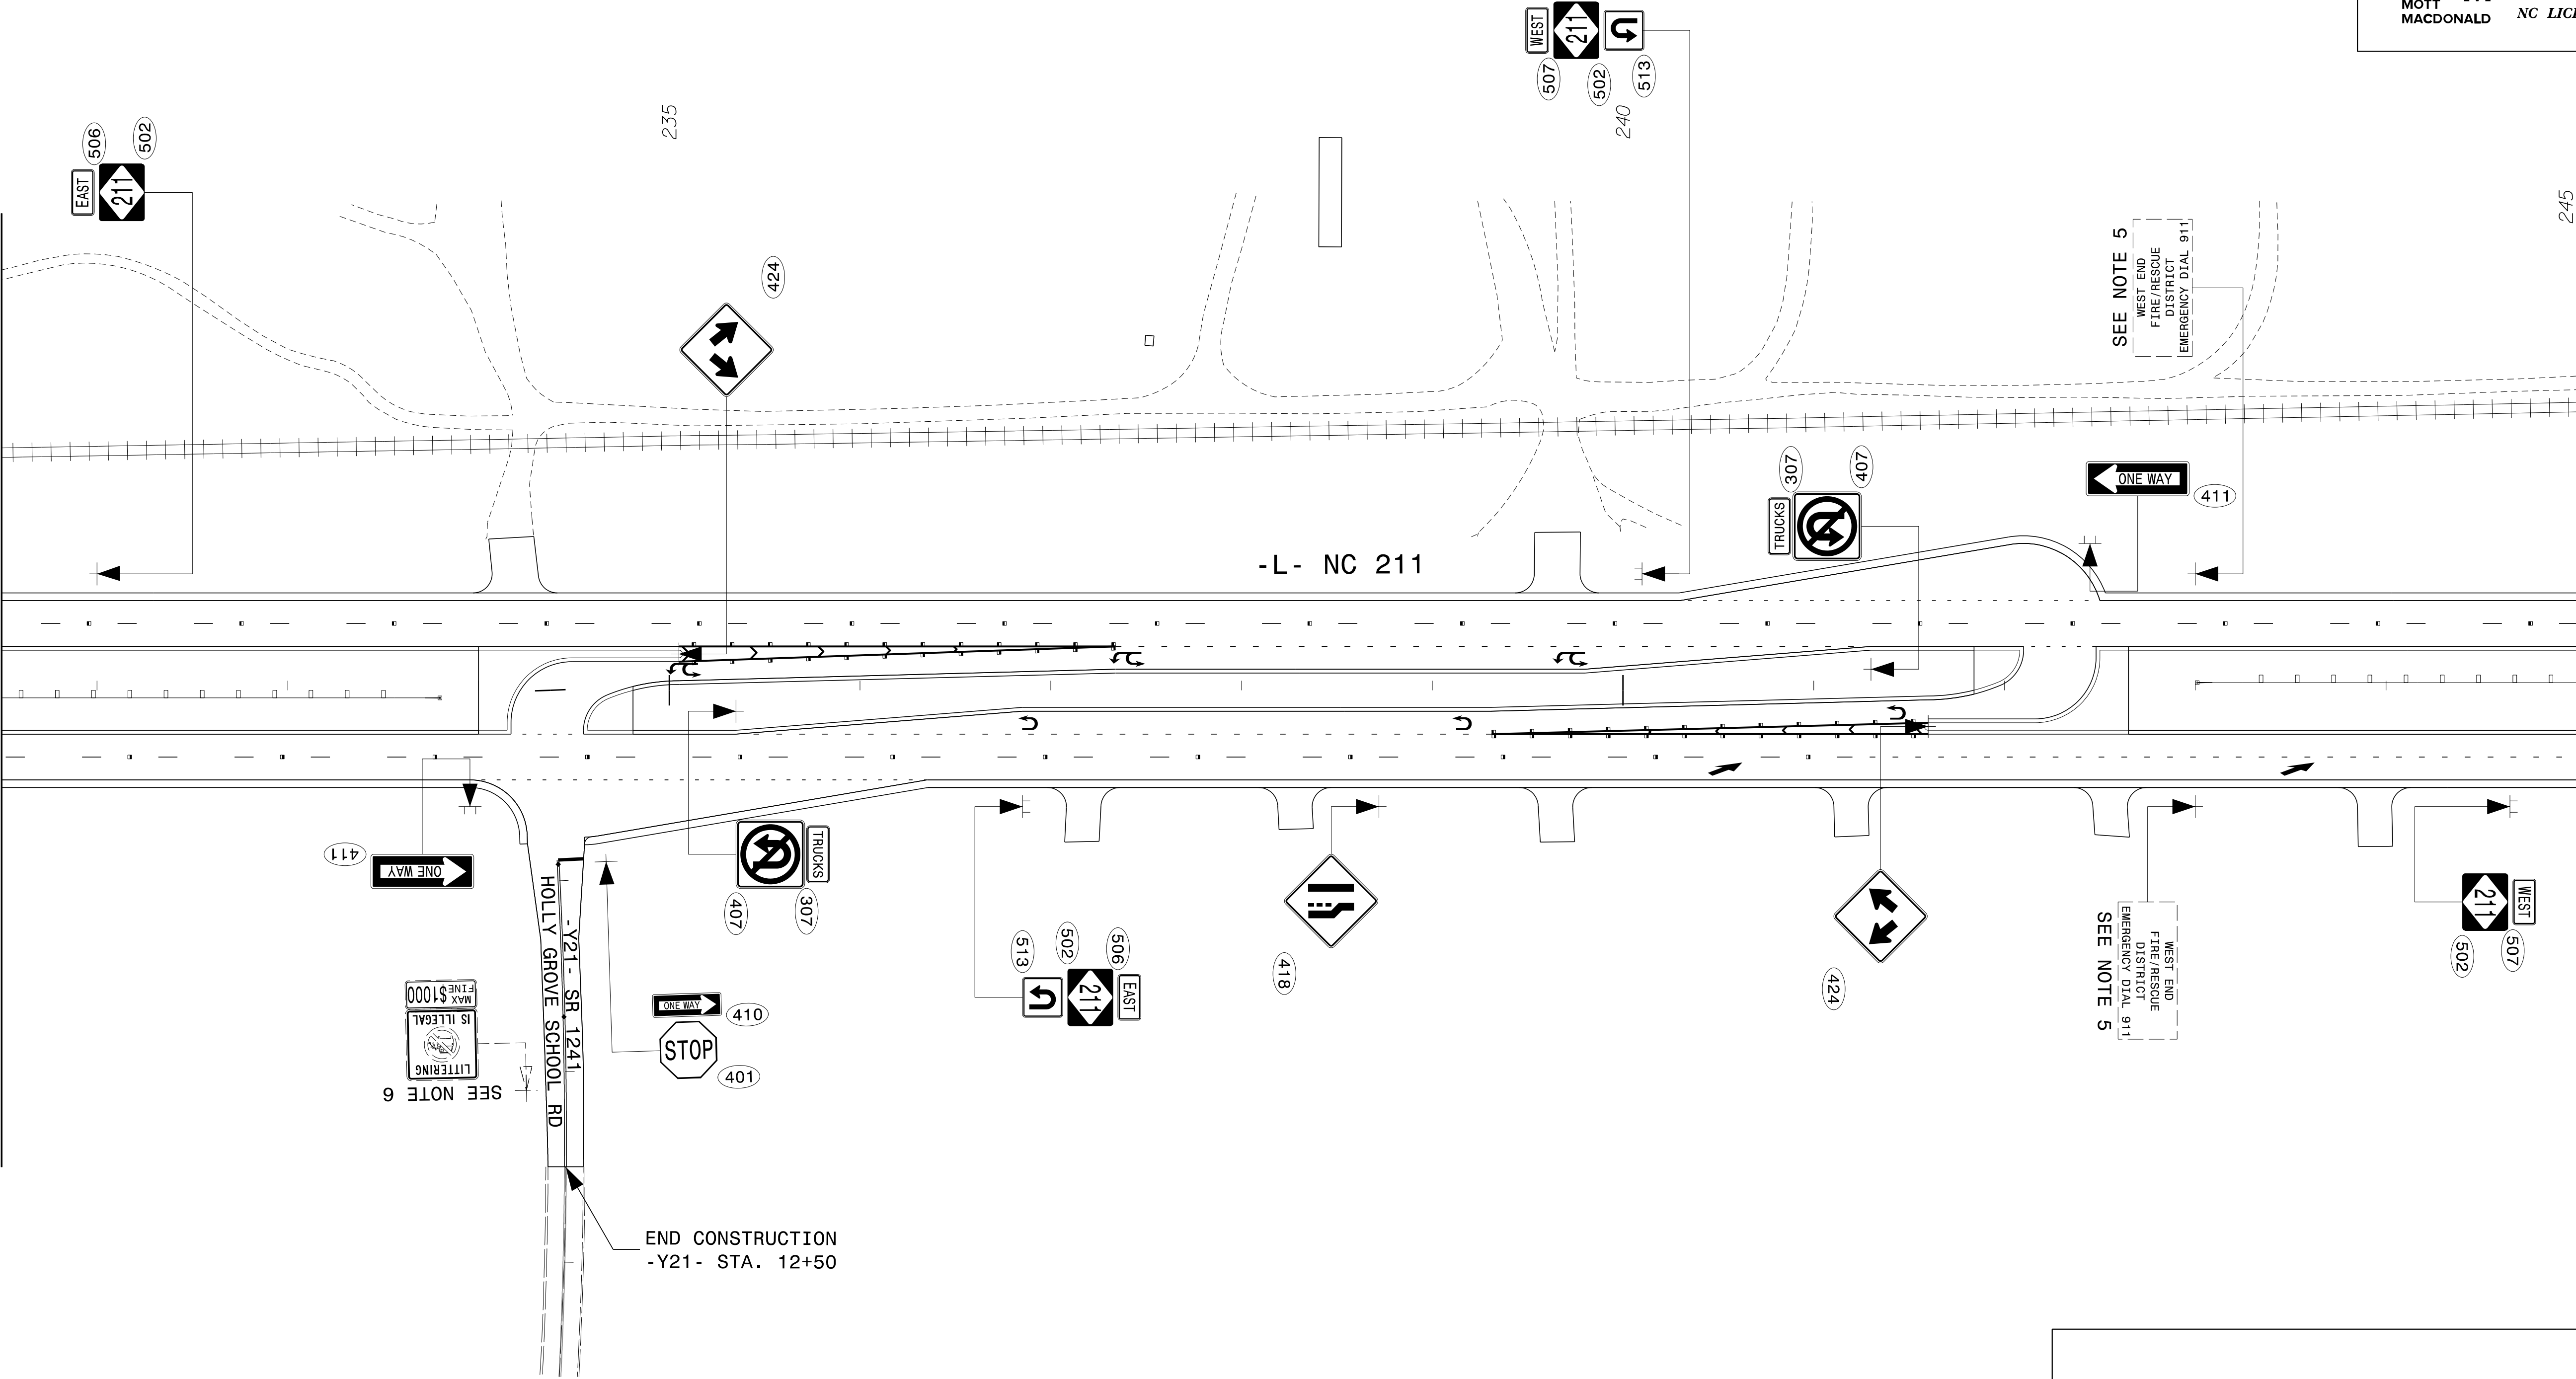


MATCHLINE -L- STA 245+00 SEE SHEET SIGN-23


SIGN DETAIL


7/7/2024
G:\374195_2016-plan-dsn_LSA\proj\RA_R-5726\Traffic\Signing\CADD\Signing Layout\Plans\R-5726-Sgn-S0N_23.dgn
User: DBIS82185

MATCHLINE -L- STA 245+00 SEE SHEET SIGN-22

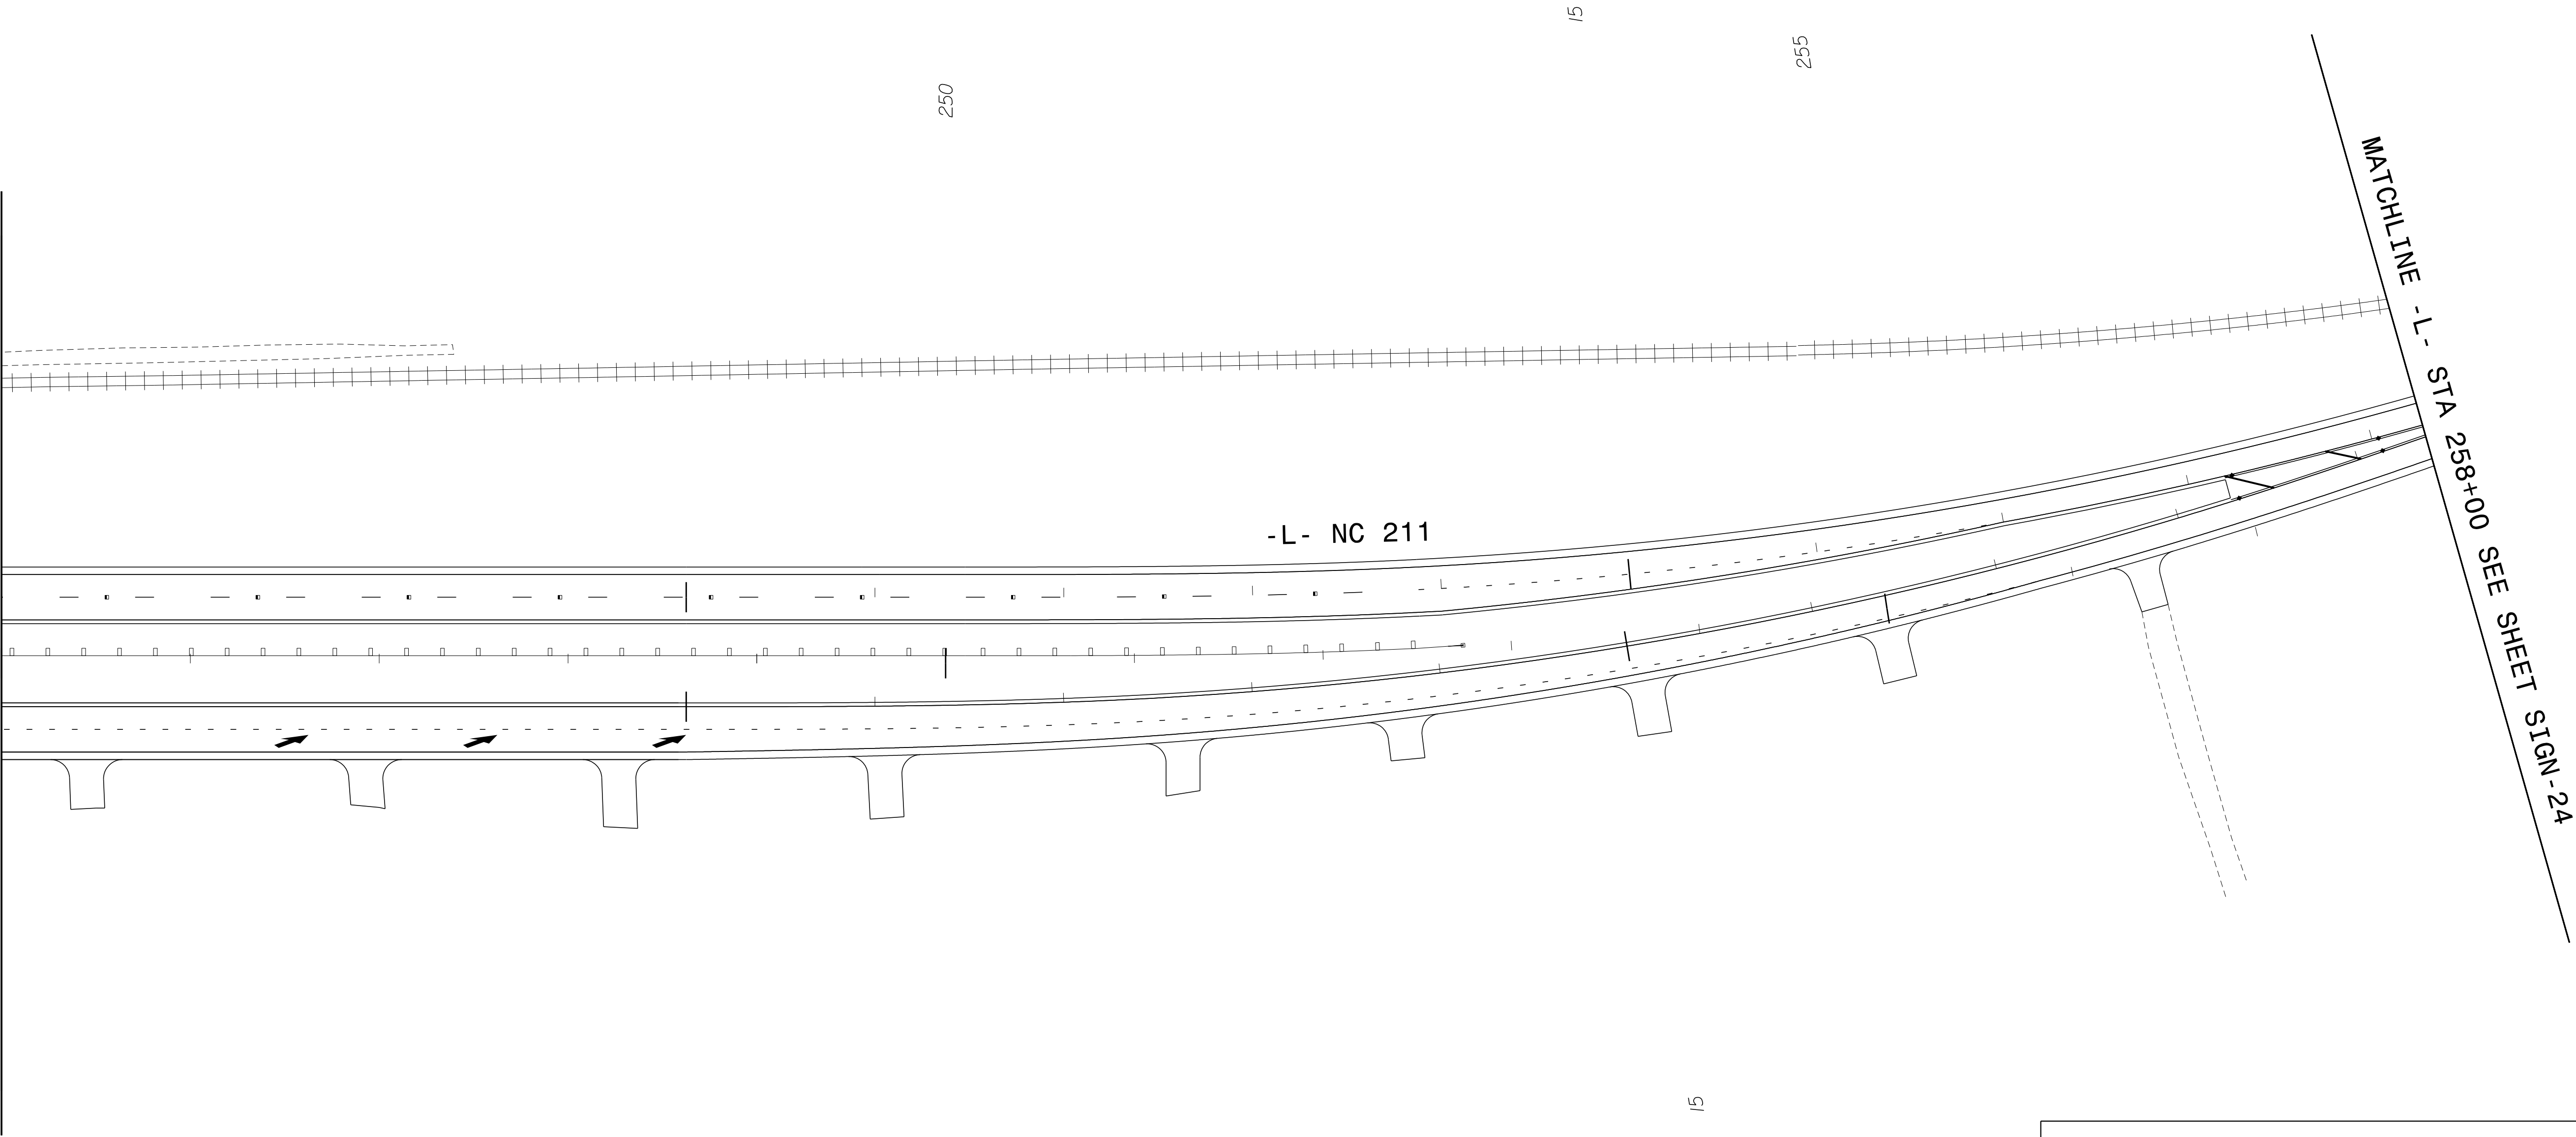

SIGN DETAIL

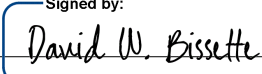TIP NO.	SHEET NO.
R-5726	SIGN-23
APPROVED: Signed by: 	
DATE: 21-Aug-2024	
SEAL	
	
DOCUMENT NOT CONSIDERED FINAL UNLESS ALL SIGNATURES COMPLETED	
PLANS PREPARED FOR THE NCDOT BY: M MOTT MACDONALD M MOTT MACDONALD I & E, LLC 1101 HAYNES STREET, SUITE 101 RALEIGH, NC 27604 NC LICENSE NO. F-0669	

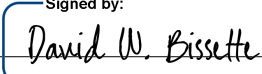TIP NO.	SHEET NO.
R-5726	SIGN-23A
APPROVED: Signed by: 	
DATE: 21-Aug-2024	
SEAL	
	
DOCUMENT NOT CONSIDERED FINAL UNLESS ALL SIGNATURES COMPLETED	
PLANS PREPARED FOR THE NCDOT BY: M MOTT MACDONALD M MOTT MACDONALD MOTT MACDONALD I & E, LLC 1101 HAYNES STREET, SUITE 101 RALEIGH, NC 27604 NC LICENSE NO. F-0669	

MATCHLINE - L- STA 245+00 SEE SHEET SIGN-22A

245

-L- NC 211

250

15



255


MATCHLINE - L- STA 258+00 SEE SHEET SIGN-24A

SIGN DETAIL

7/7/2024
G:\374195_2016-plan-dsn_LSA\proj\RA_R-5726\Traffic\Signing\CADD\Signing Layout\Plans\RA-5726-Sgn-S0N_24.dgn
User: DBIS82185

MATCHLINE - L- STA 258+00 SEE SHEET SIGN-23

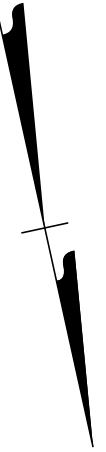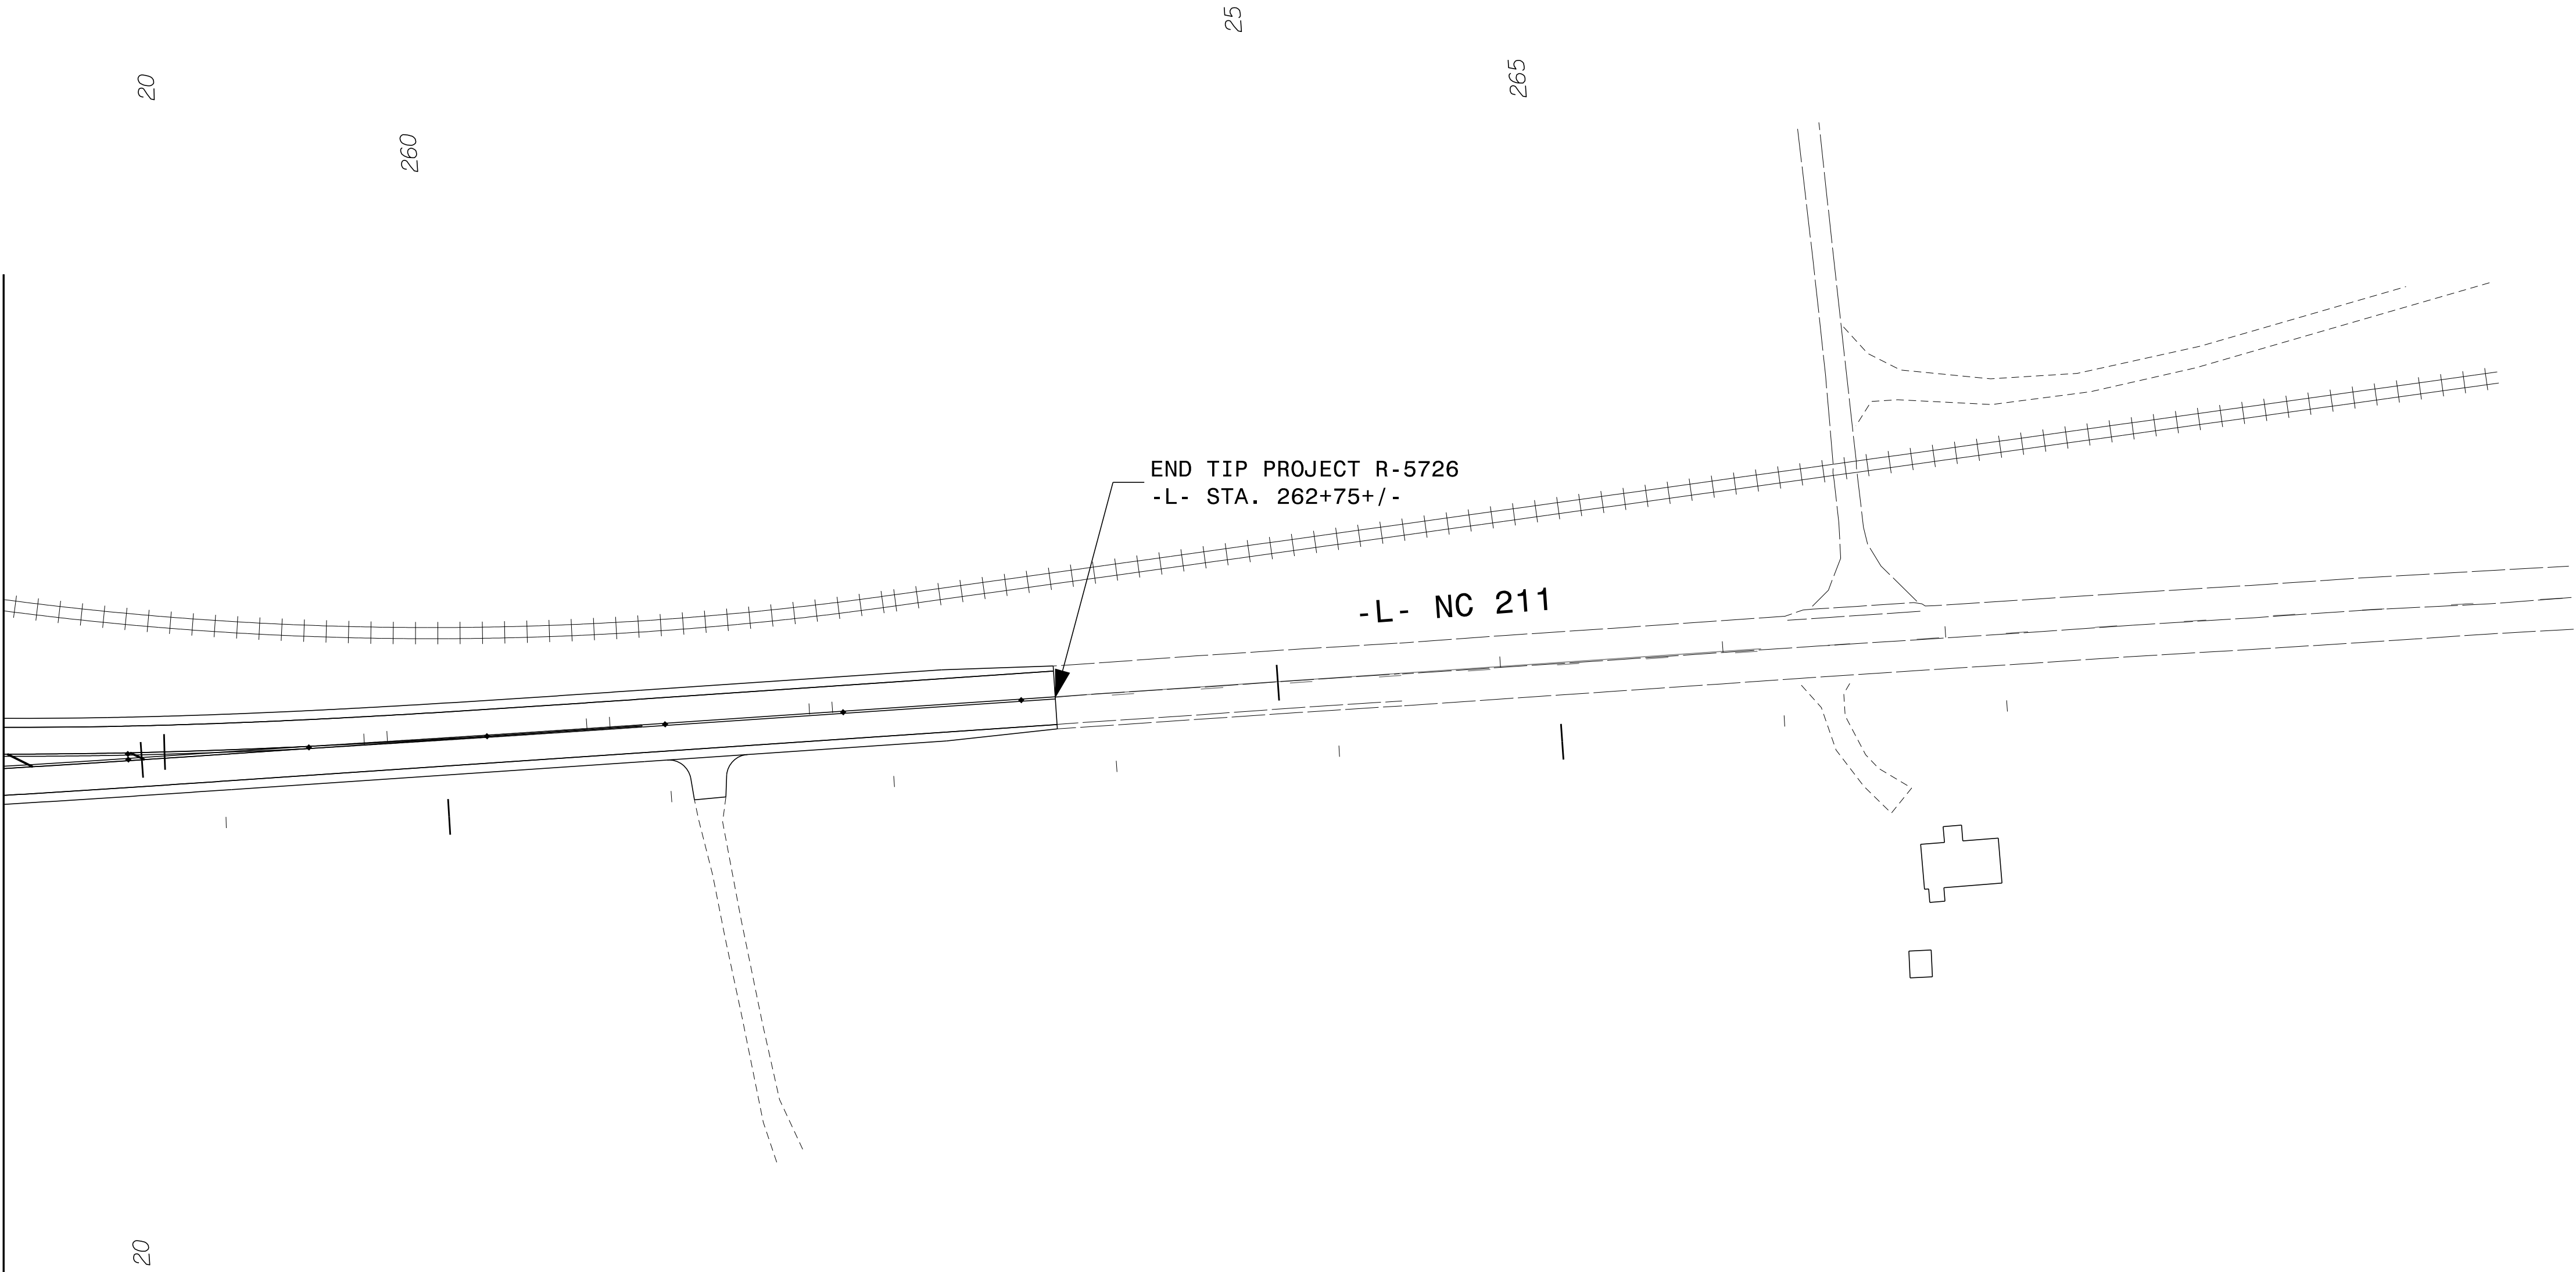

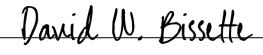TIP NO.	SHEET NO.
R-5726	SIGN-24
APPROVED: Signed by: 	
DATE: 21-Aug-2024	
SEAL	
	
DOCUMENT NOT CONSIDERED FINAL UNLESS ALL SIGNATURES COMPLETED	
PLANS PREPARED FOR THE NCDOT BY:	
M MOTT MACDONALD	M MOTT MACDONALD I & E, LLC 1101 HAYNES STREET, SUITE 101 RALEIGH, NC 27604 NC LICENSE NO. F-0669

SIGN DETAIL

7/7/2024
C:\31705_2016-plan-dsn-LSA\proj\RA_R-5726\Traffic\Signing Layout Plans\SGN_24A.dgn
User:BS2185

MATCHLINE -L- STA 258+00 SEE SHEET SIGN-23A

END TIP PROJECT R-5726
-L- STA. 262+75+/-

-L- NC 211

SIGN DETAIL

TIP NO.

R-5726

SHEET NO.

SIGN-24A

APPROVED: _____

Signed by: David W. Bissette

DATE: 21-Aug-2024

SEAL



**DOCUMENT NOT CONSIDERED FINAL
UNLESS ALL SIGNATURES COMPLETED**

PLANS PREPARED FOR THE NCDOT BY:


M **M**
MOTT
MACDONALD


MOTT MACDONALD 1 & E, LLC
1101 HAYNES STREET, SUITE 101
RALEIGH, NC 27604

NC LICENSE NO. F-0669

7/7/2024
G:\374135_2016-plan-dsn_LSA\proj\RA_R-5726\Traffic\Signing\CADD\Signing Layout\Plans\RA-5726-Sgn-50N_25.dgn
User: B1582185

MATCHLINE -Y4- STA 14+00 SEE SHEET SIGN-6

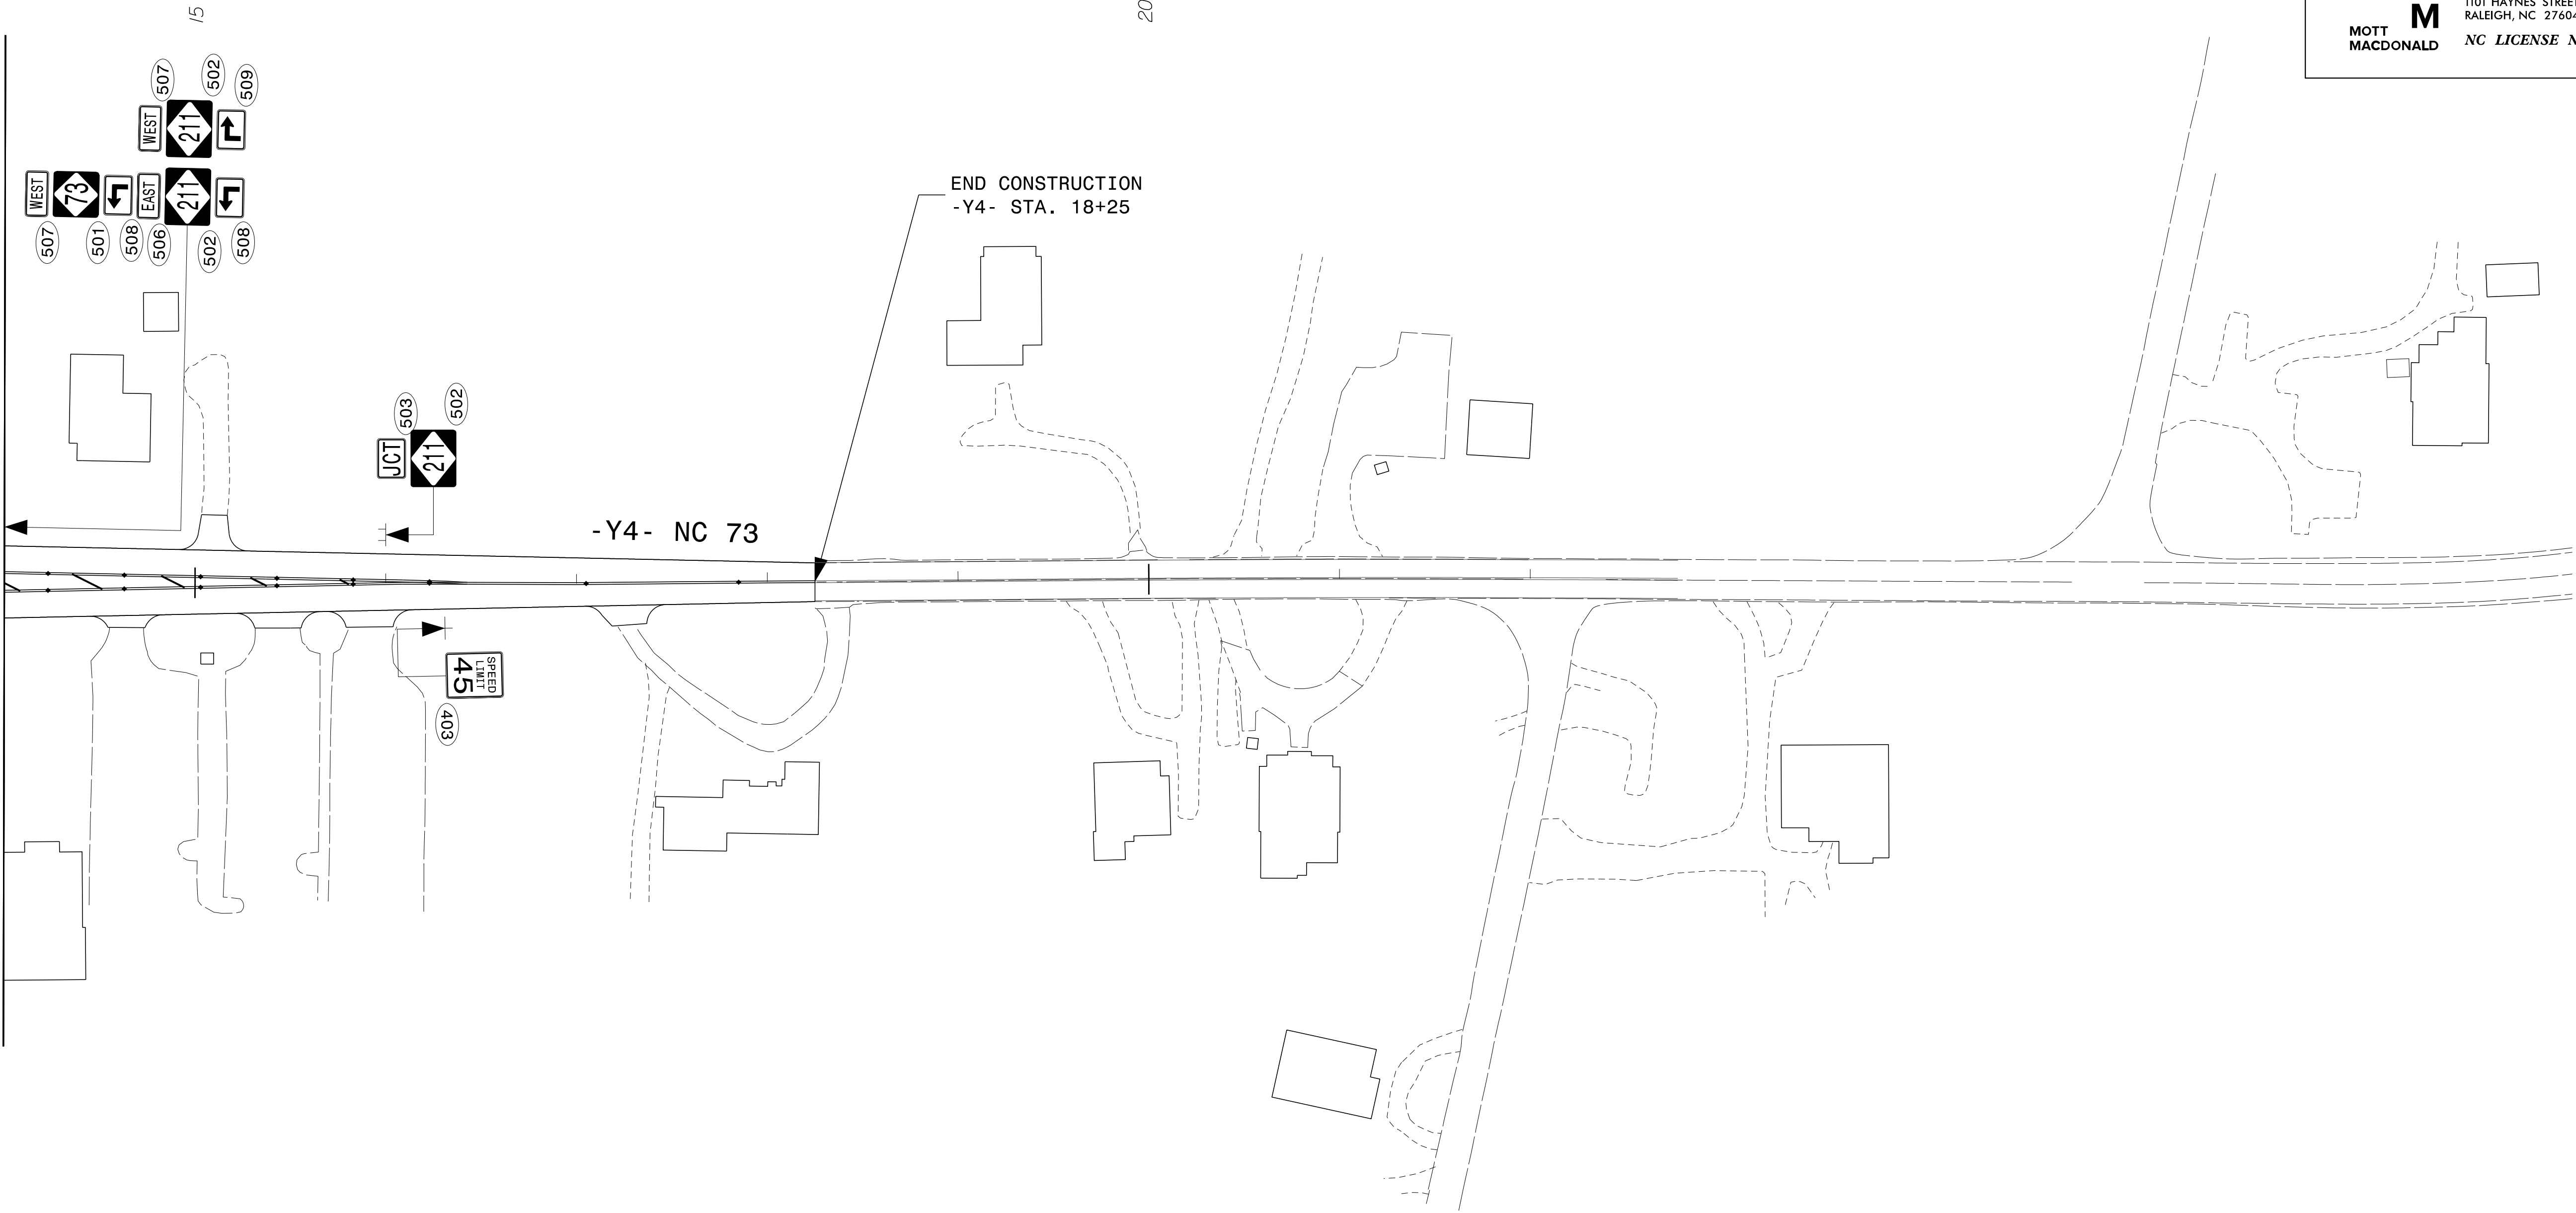


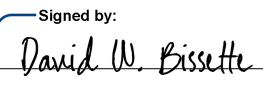TIP NO.	SHEET NO.
R-5726	SIGN-25
APPROVED:  Signed by: David W. Bissette -01F5041EAT8BD1-	
DATE: 21-Aug-2024	
SEAL 	
DOCUMENT NOT CONSIDERED FINAL UNLESS ALL SIGNATURES COMPLETED	
PLANS PREPARED FOR THE NCDOT BY: M MOTT MACDONALD M MOTT MACDONALD MOTT MACDONALD I & E, LLC 1101 HAYNES STREET, SUITE 101 RALEIGH, NC 27604 NC LICENSE NO. F-0669	


SIGN DETAIL


7/7/2024
G:\374195_2016-plan-dsn_LSA\proj\RA_R-5726\Traffic\Signing\CADD\Signing Layout\Plans\RA-5726-Sgn-S0N_25A.dgn
User: BJS82185

MATCHLINE -Y4- STA 14+00 SEE SHEET SIGN-6A

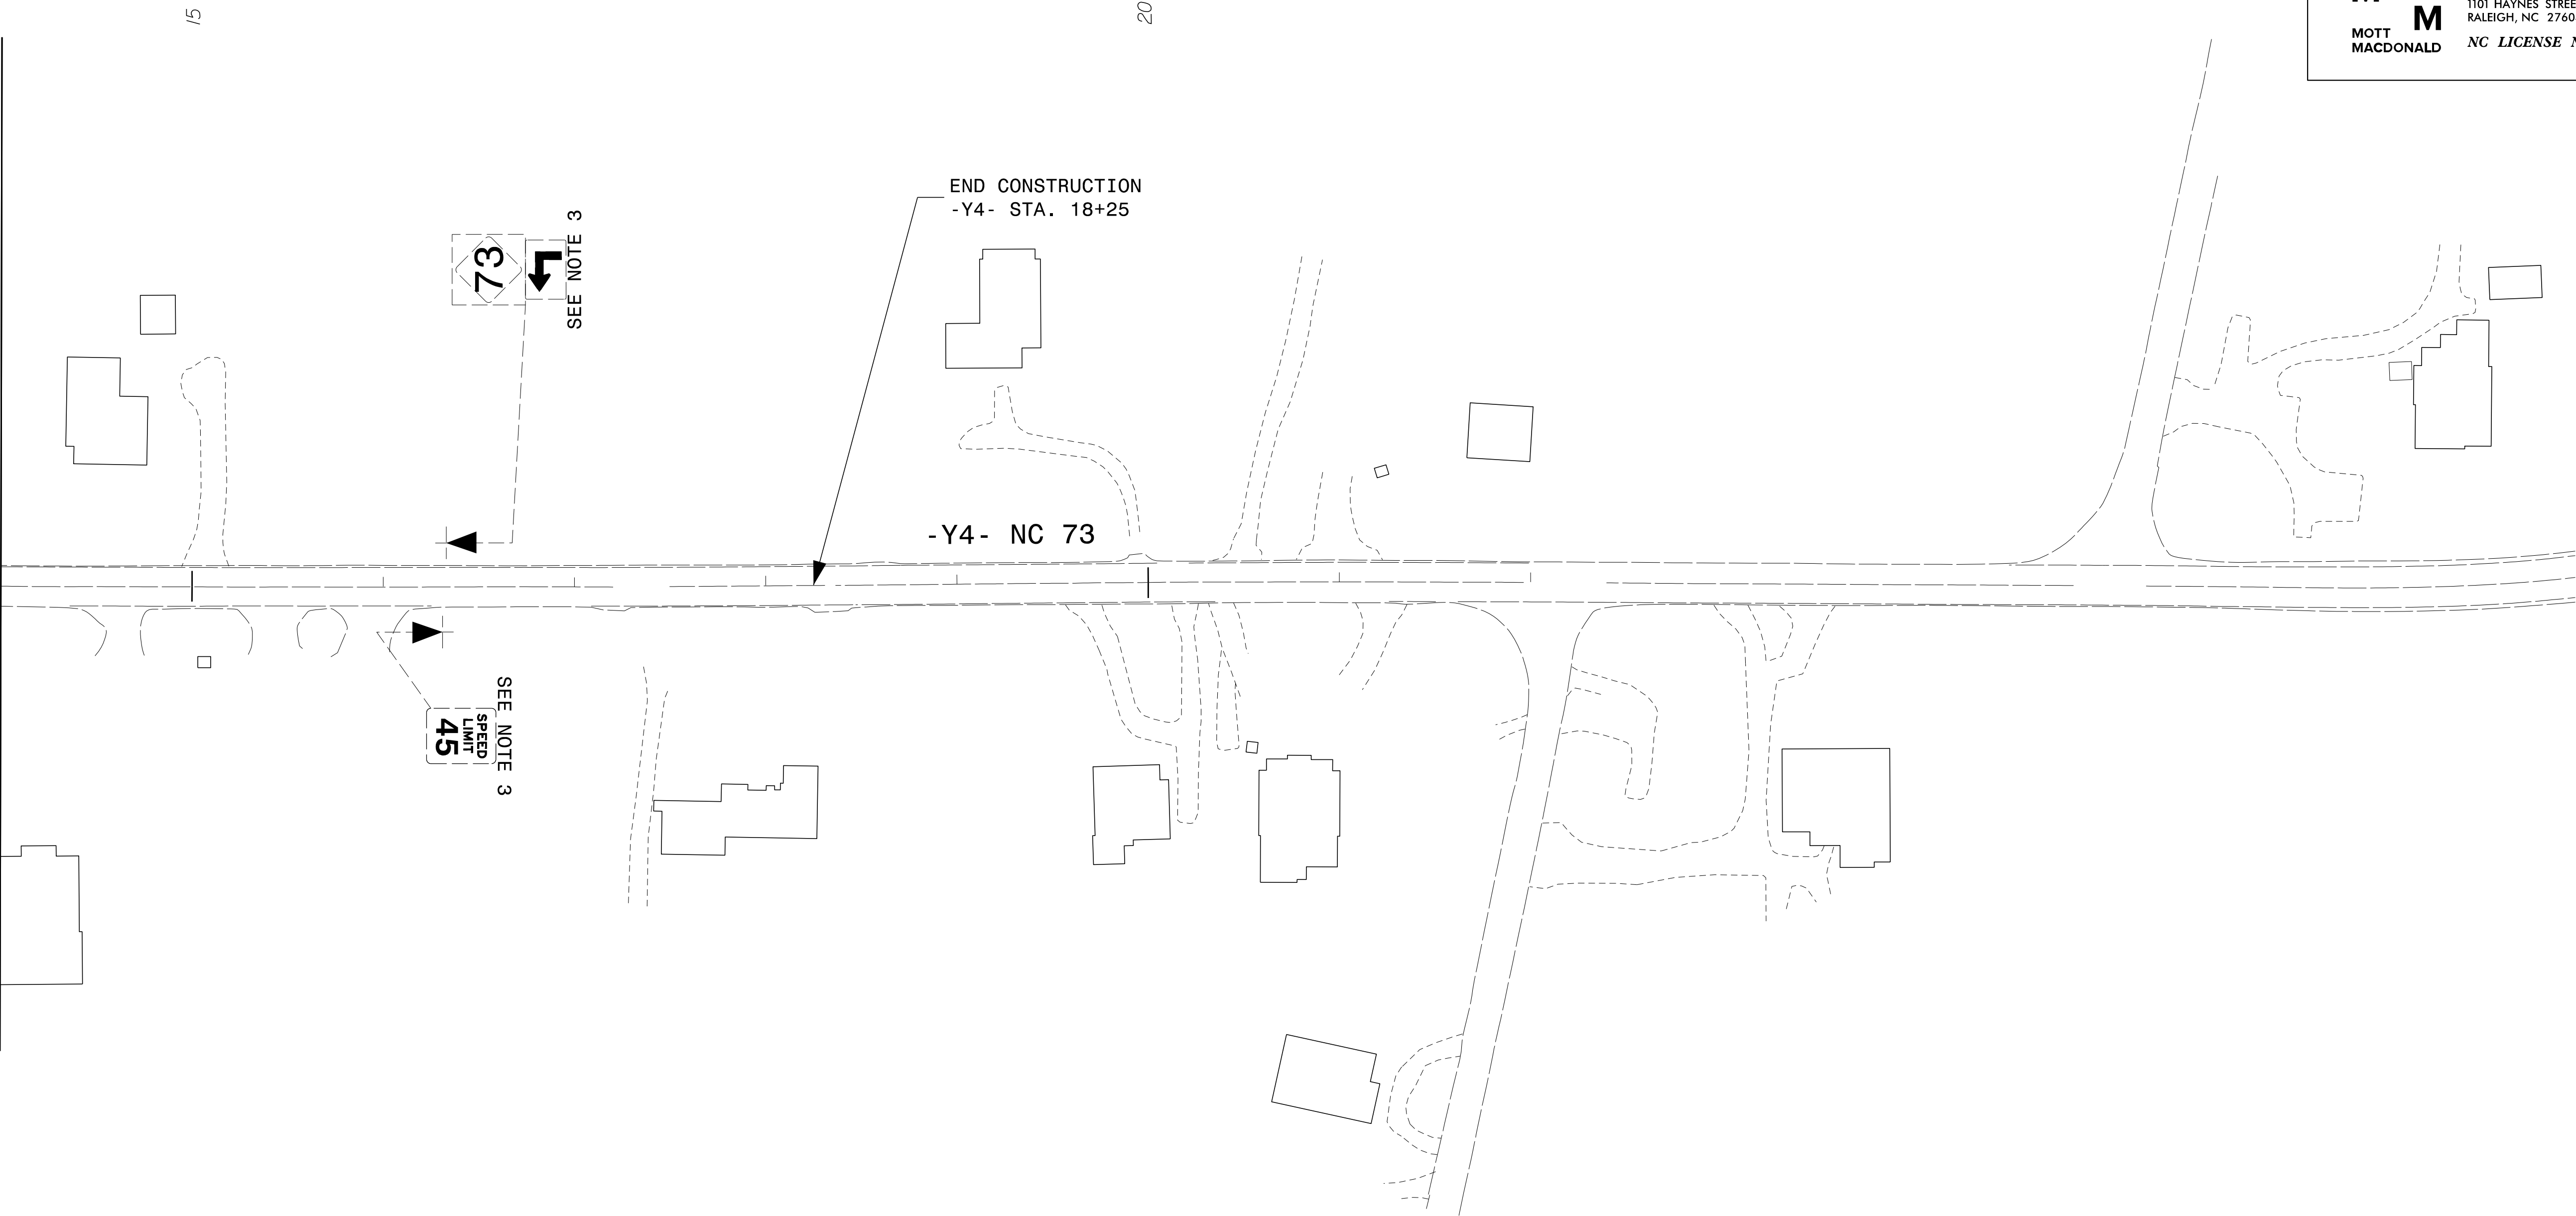

SIGN DETAIL

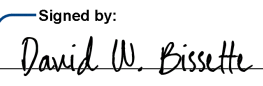
TIP NO.	SHEET NO.
R-5726	SIGN-25A
APPROVED:  Signed by: David W. Bisette -01F5041EAT8BD1-	
DATE: 21-Aug-2024	
SEAL 	
DOCUMENT NOT CONSIDERED FINAL UNLESS ALL SIGNATURES COMPLETED	
PLANS PREPARED FOR THE NCDOT BY: M MOTT MACDONALD M MOTT MACDONALD I & E, LLC 1101 HAYNES STREET, SUITE 101 RALEIGH, NC 27604 NC LICENSE NO. F-0669	

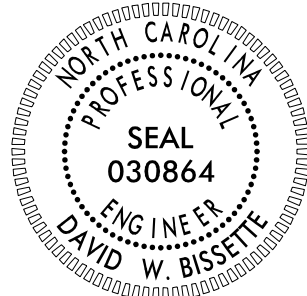TIP NO.	SHEET NO
R - 5726	SIGN - 26
APPROVED: Signed by: <i>David W. Bissette</i>	
DATE: 21-Aug-2024	
SEAL	
	
DOCUMENT NOT CONSIDERED FINAL UNLESS ALL SIGNATURES COMPLETED	
PLANS PREPARED FOR THE NCDOT BY:	
M MOTT MACDONALD	M MOTT MACDONALD I & E, LLC 1101 HAYNES STREET, SUITE 101 RALEIGH, NC 27604 NC LICENSE NO. F-0669

MATCHLINE -Y14- STA 12+00 SEE SHEET SIGN-11

SEE NOTE 6



LITTERING
IS ILLEGAL
FINE \$1000

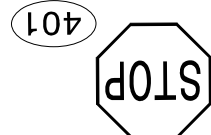

END CONSTRUCTION
-Y14- STA. 16+70

END
SCHOOL
ZONE
SPEED
LIMIT
45


SCHOOL
SPEED
LIMIT
35
SCHOOL
DAYS

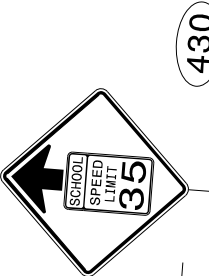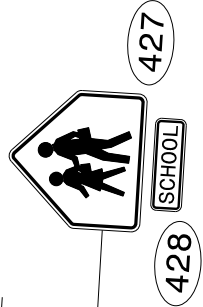


SIGN DETAIL

TIP NO.	SHEET NO.
R-5726	SIGN-26A
APPROVED: Signed by: David W. Bisette —01F5041EAT8BD1—	
DATE: 21-Aug-2024	
SEAL	
NORTH CAROLINA PROFESSIONAL SEAL 030864 ENGINEER DAVID W. BISSETTE	
DOCUMENT NOT CONSIDERED FINAL UNLESS ALL SIGNATURES COMPLETED	
PLANS PREPARED FOR THE NCDOT BY:	
M MOTT MACDONALD	M MOTT MACDONALD I & E, LLC 1101 HAYNES STREET, SUITE 101 RALEIGH, NC 27604 NC LICENSE NO. F-0669

SIGN DETAIL

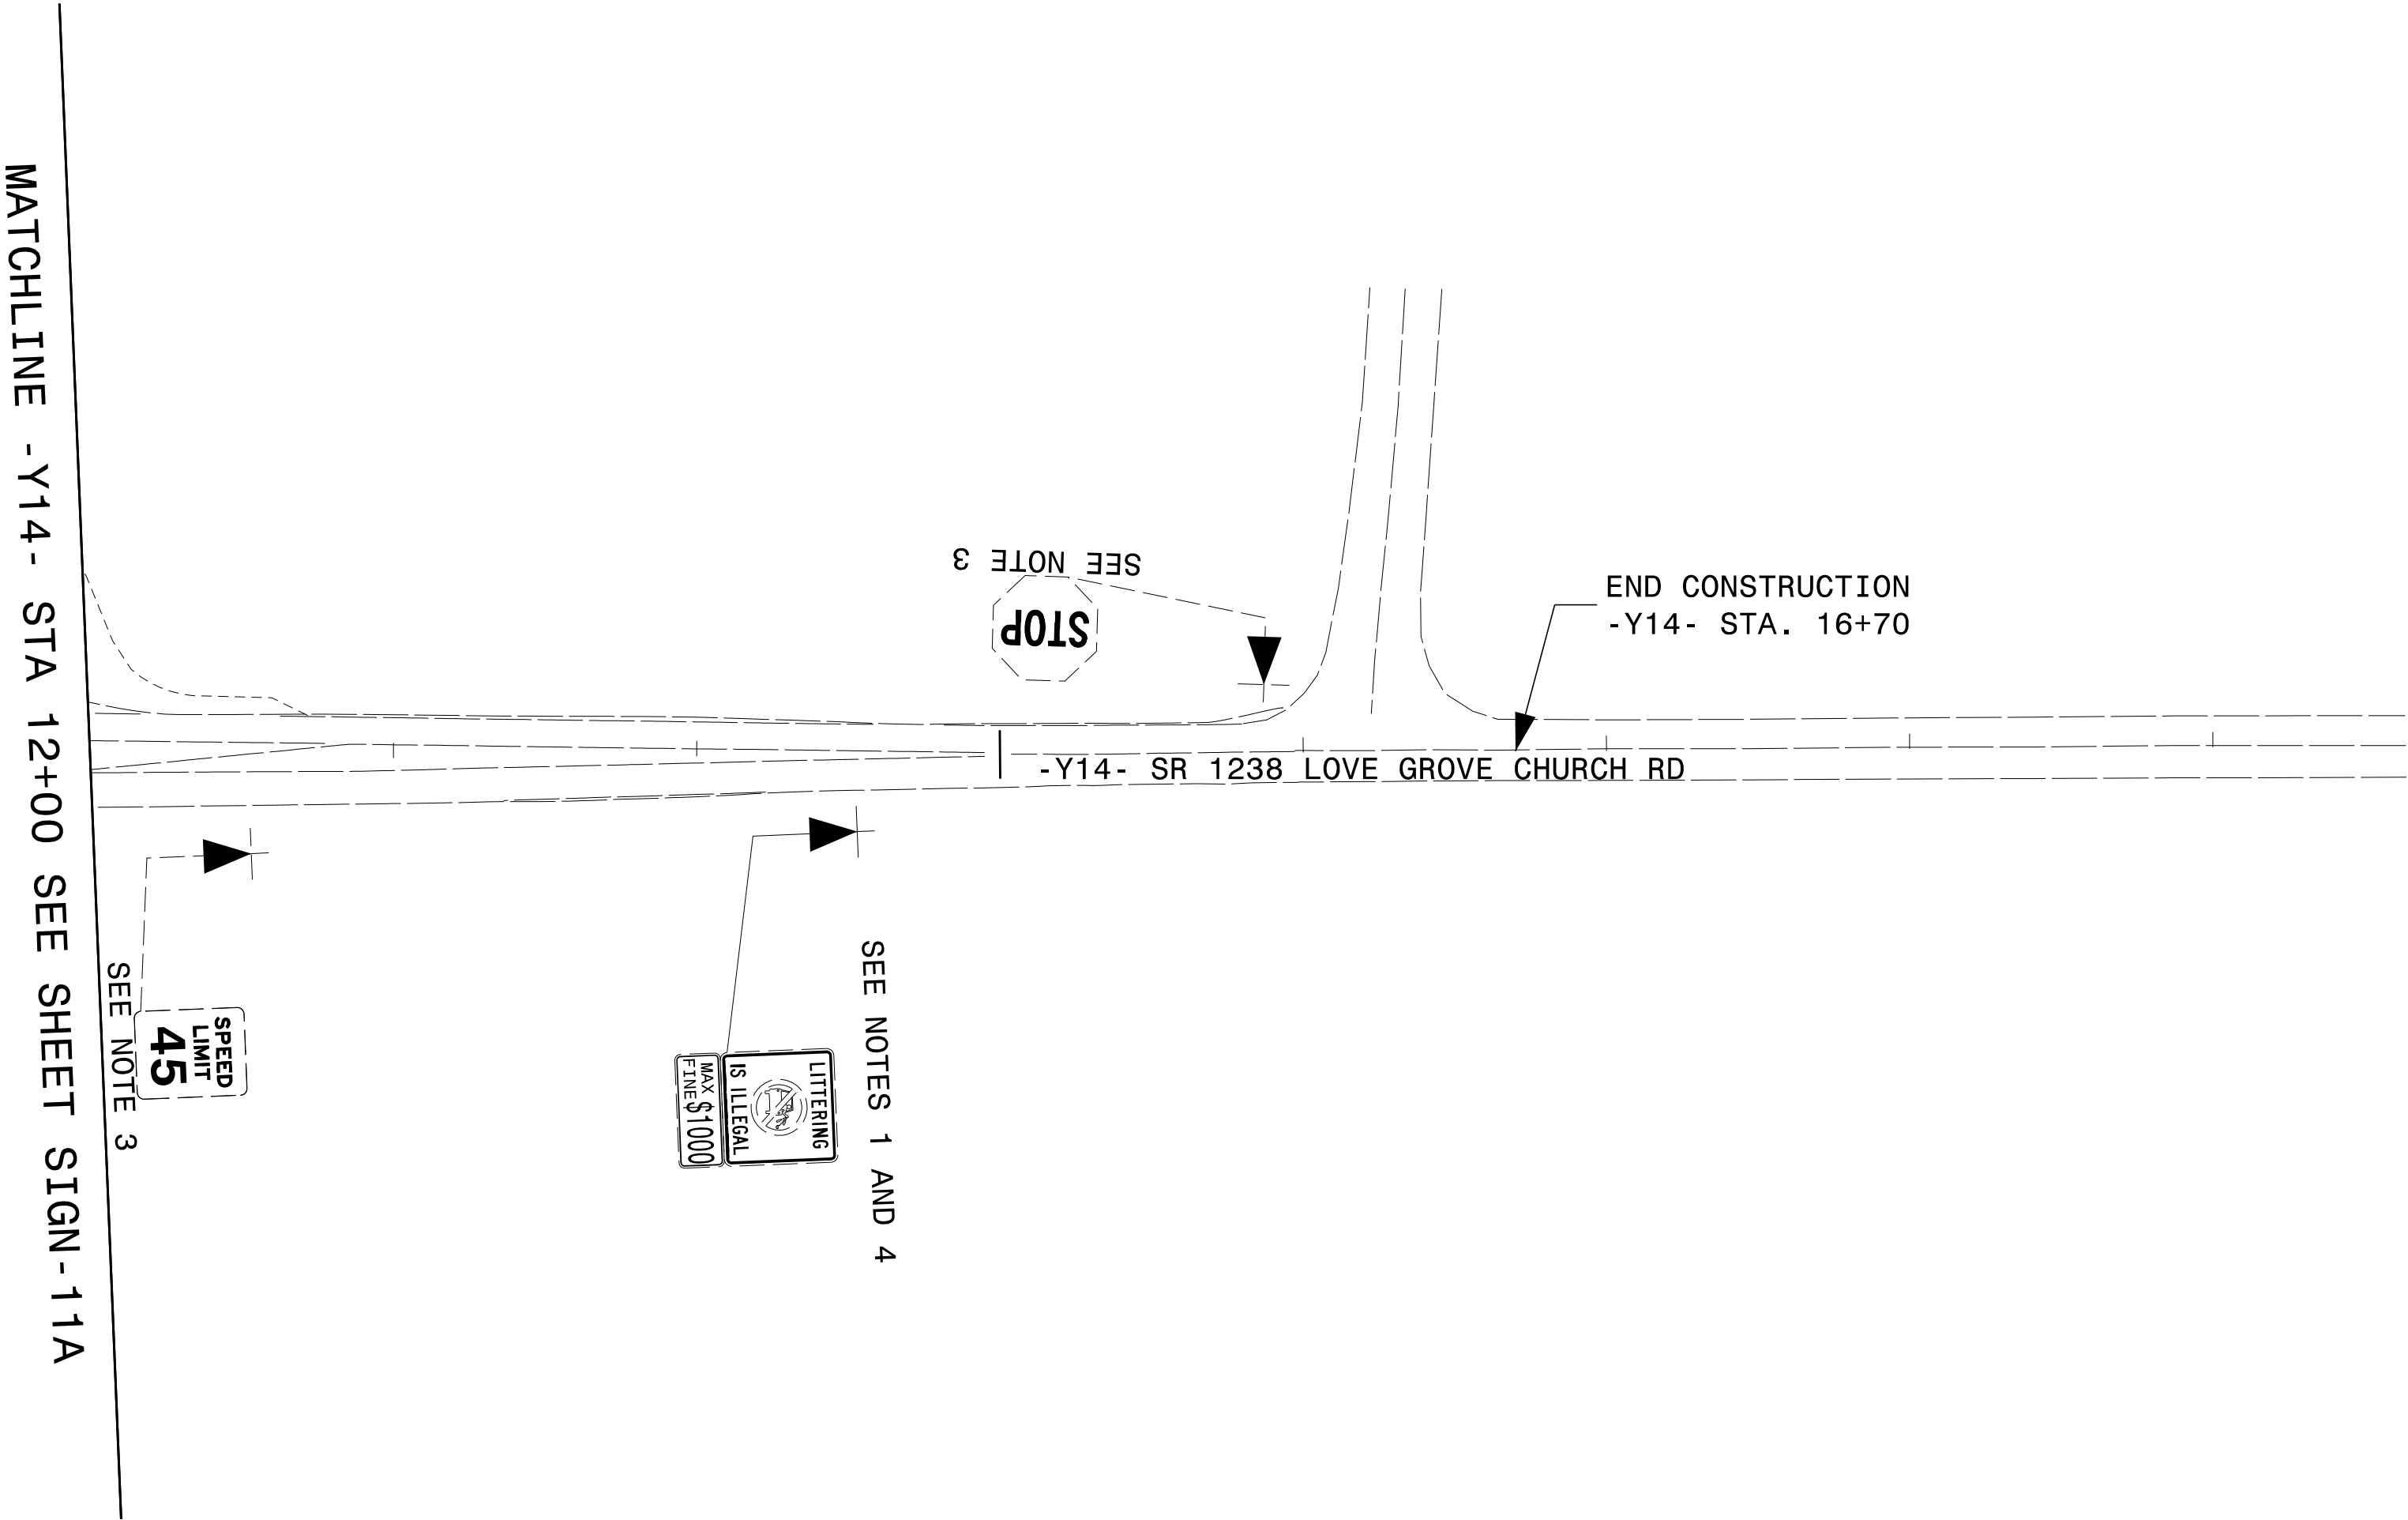


TIP NO.	SHEET NO.
R-5726	SIGN-27
APPROVED: Signed by: David W. Bissette —01F5041EAT88AD1—	
DATE: 21-Aug-2024	
SEAL	
NORTH CAROLINA PROFESSIONAL SEAL 030864 ENGINEER DAVID W. BISSETTE	
DOCUMENT NOT CONSIDERED FINAL UNLESS ALL SIGNATURES COMPLETED	
PLANS PREPARED FOR THE NCDOT BY:	
M MOTT MACDONALD	M MOTT MACDONALD I & E, LLC 1101 HAYNES STREET, SUITE 101 RALEIGH, NC 27604 NC LICENSE NO. F-0669

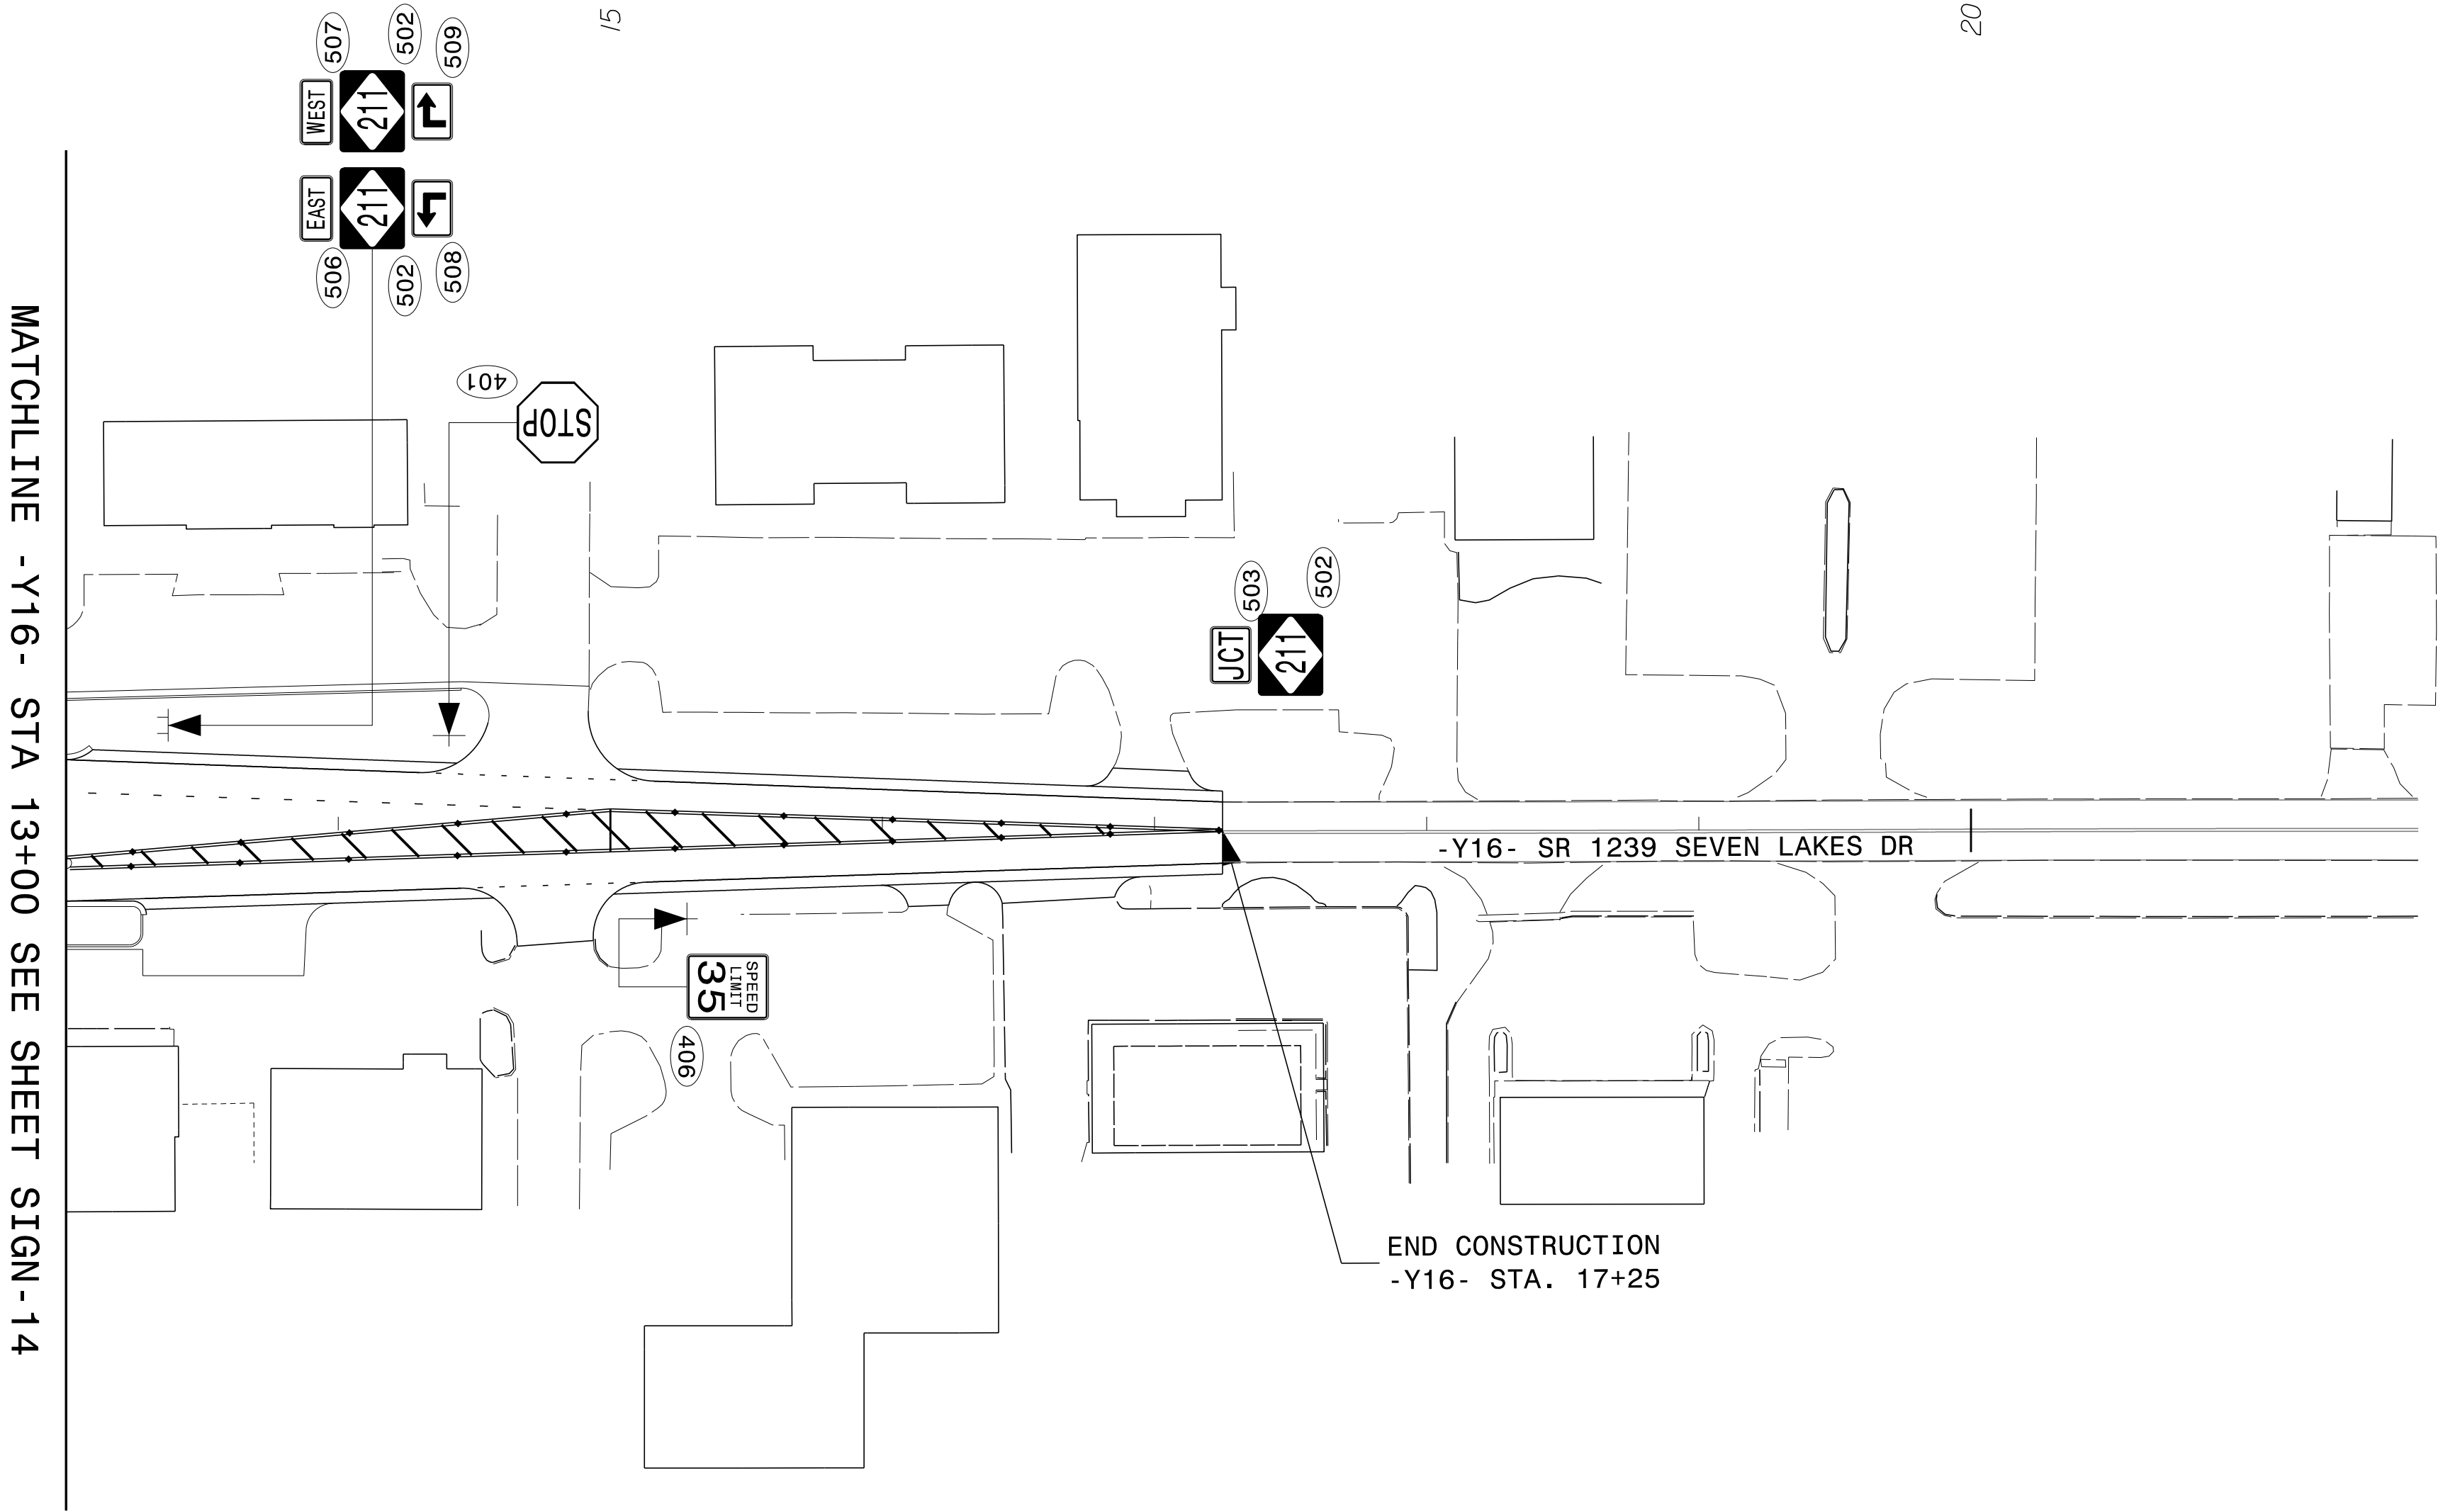

SIGN DETAIL

TIP NO.	SHEET NO.
R-5726	SIGN-27A
APPROVED: Signed by: David W. Bisette —01F5041EAT88AD1—	
DATE: 21-Aug-2024	
SEAL	
NORTH CAROLINA PROFESSIONAL SEAL 030864 ENGINEER DAVID W. BISSETTE	
DOCUMENT NOT CONSIDERED FINAL UNLESS ALL SIGNATURES COMPLETED	
PLANS PREPARED FOR THE NCDOT BY:	
M MOTT MACDONALD	M MOTT MACDONALD I & E, LLC 1101 HAYNES STREET, SUITE 101 RALEIGH, NC 27604 NC LICENSE NO. F-0669

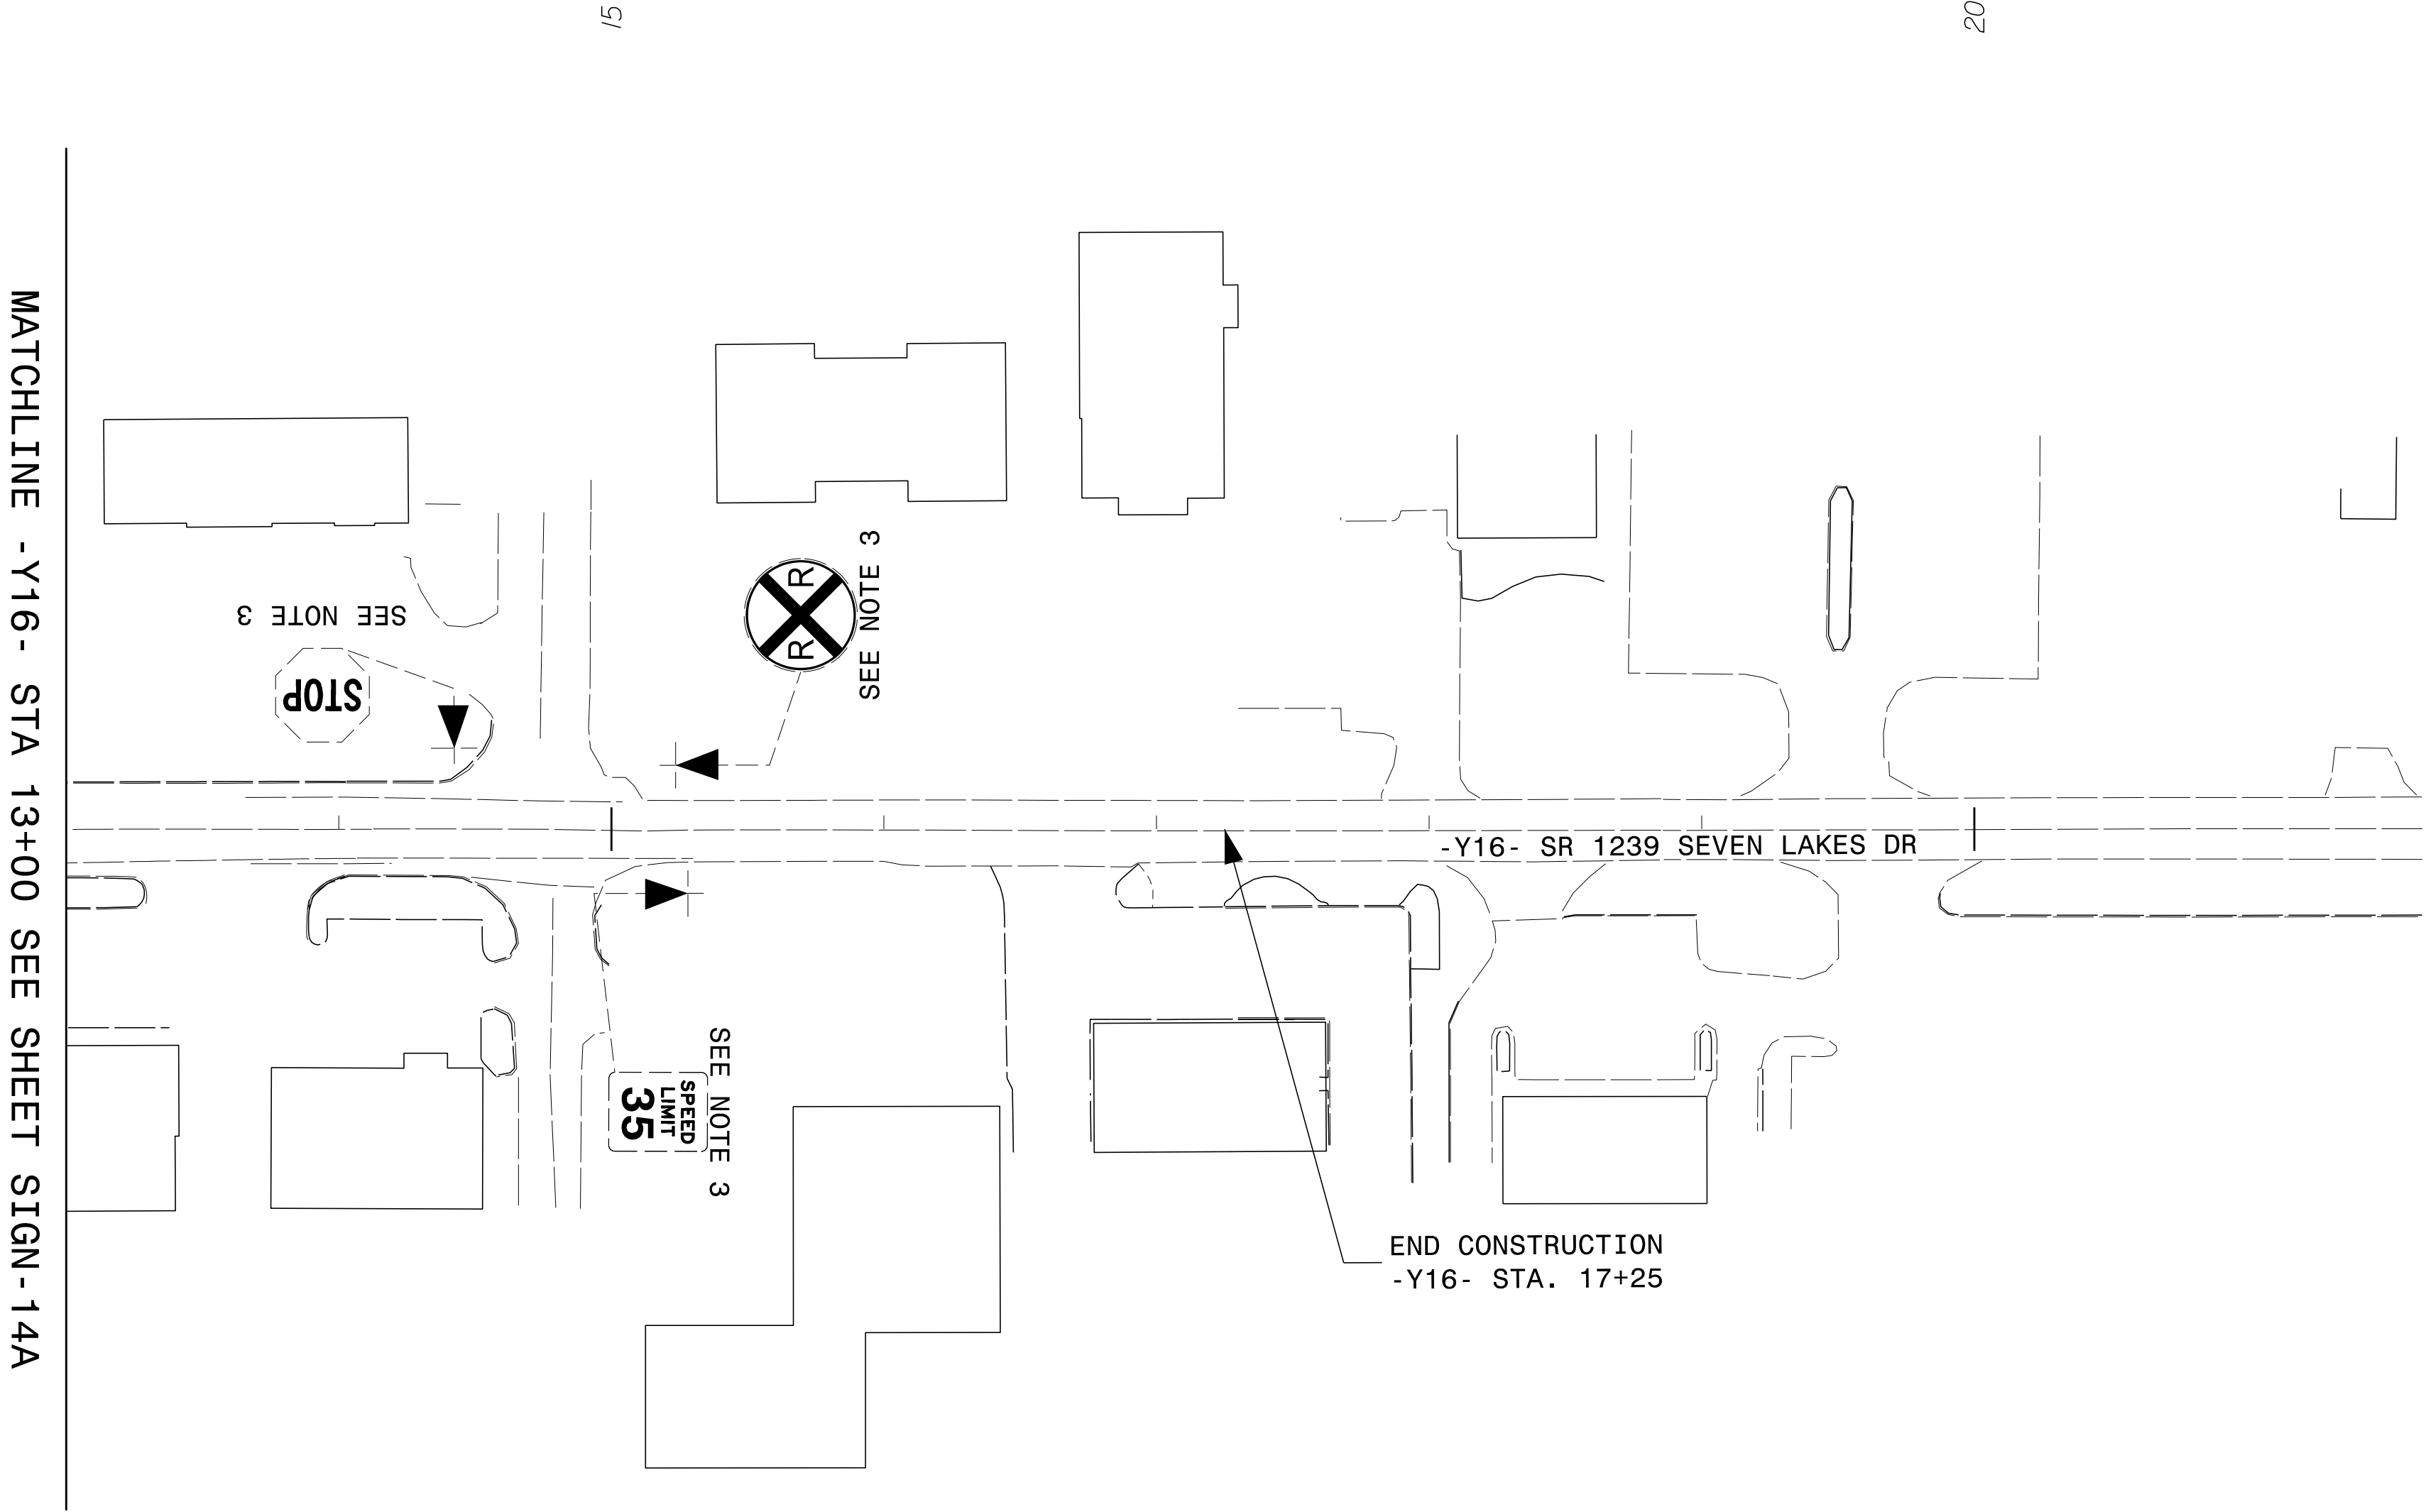

SIGN DETAIL