



401 QUANTITY REQ'D .5\_

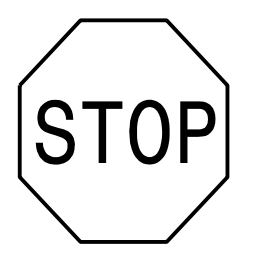

36 X 36  
R1-1

ONE "U" POST PER SIGN


406 QUANTITY REQ'D .4\_



36 X 12  
R6-1 (L)

MOUNT SIGN 406 BACK TO BACK WITH SIGN 407 IN 2 INSTALLTIONS

412 QUANTITY REQ'D .\_\_



30 X 36  
R2-1

ONE "U" POST PER SIGN


501 502



1-21" X 15"  
1-30" X 24"

ONE "U" POST PER SIGN


503

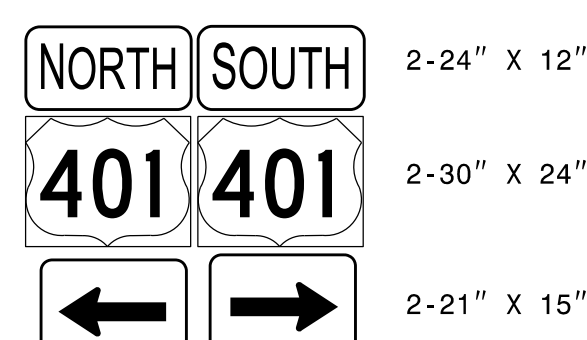

2-24" X 12"  
2-30" X 24"  
2-21" X 15"

TWO "U" POSTS


504

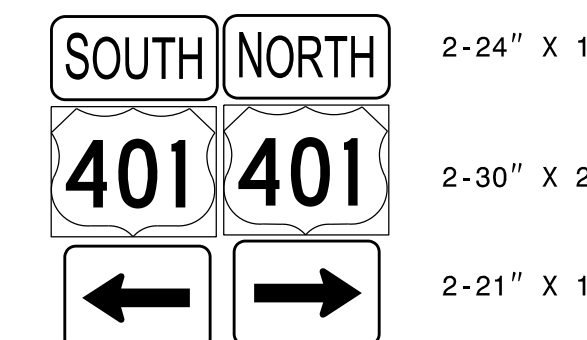

2-24" X 12"  
2-30" X 24"  
2-21" X 15"

TWO "U" POSTS


402 QUANTITY REQ'D .\_\_



36 X 36  
W3-5

ONE "U" POST


407 QUANTITY REQ'D .8\_



36 X 12  
R6-1 (R)

TWO "U" POSTS PER SIGN


408 QUANTITY REQ'D .5\_

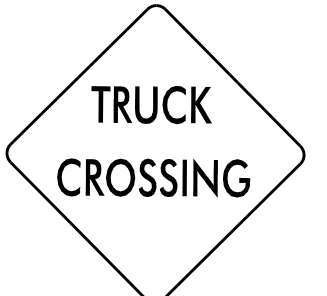

36 X 36  
W8-6

ONE "U" POST PER SIGN


409 QUANTITY REQ'D .5\_

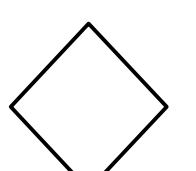

18 X 18  
OM1-3

MOUNT SIGN 409 BELOW SIGN 408 IN 5 INSTALLTIONS


410 QUANTITY REQ'D .6\_



36 X 36  
R3-7

ONE "U" POST PER SIGN


403 QUANTITY REQ'D .2\_



30 X 36  
R2-1

ONE "U" POST PER SIGN

SIGNING ENGINEER

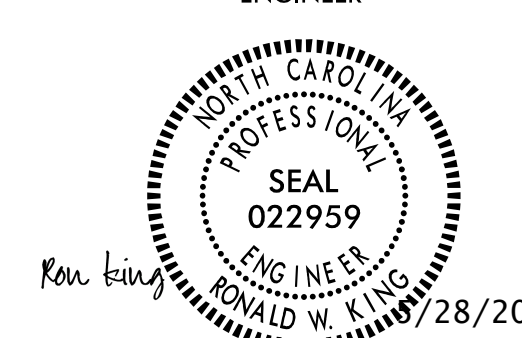

2/28/2020

DOCUMENT NOT CONSIDERED FINAL  
UNLESS ALL SIGNATURES COMPLETED

**HDR** HDR Engineering, Inc. of the Carolinas  
555 Fayetteville St. Suite 900 Raleigh, N.C. 27601  
N.C.B.E.L.S. License Number: F-0116

**TYPE "E" & "F" SIGNS**