


| | |
|--|-----------|
| PROJECT REFERENCE NO. | SHEET NO. |
| U-5746 | SIGN-4 |
| SIGNING ENGINEER | |
| | |
| DOCUMENT NOT CONSIDERED FINAL UNLESS ALL SIGNATURES COMPLETED | |
| | |
| <small>HDR Engineering, Inc. of the Carolinas 555 Fayetteville St, Suite 900 Raleigh, N.C. 27601 N.C.B.E.L.S. License Number: F-0116</small> | |

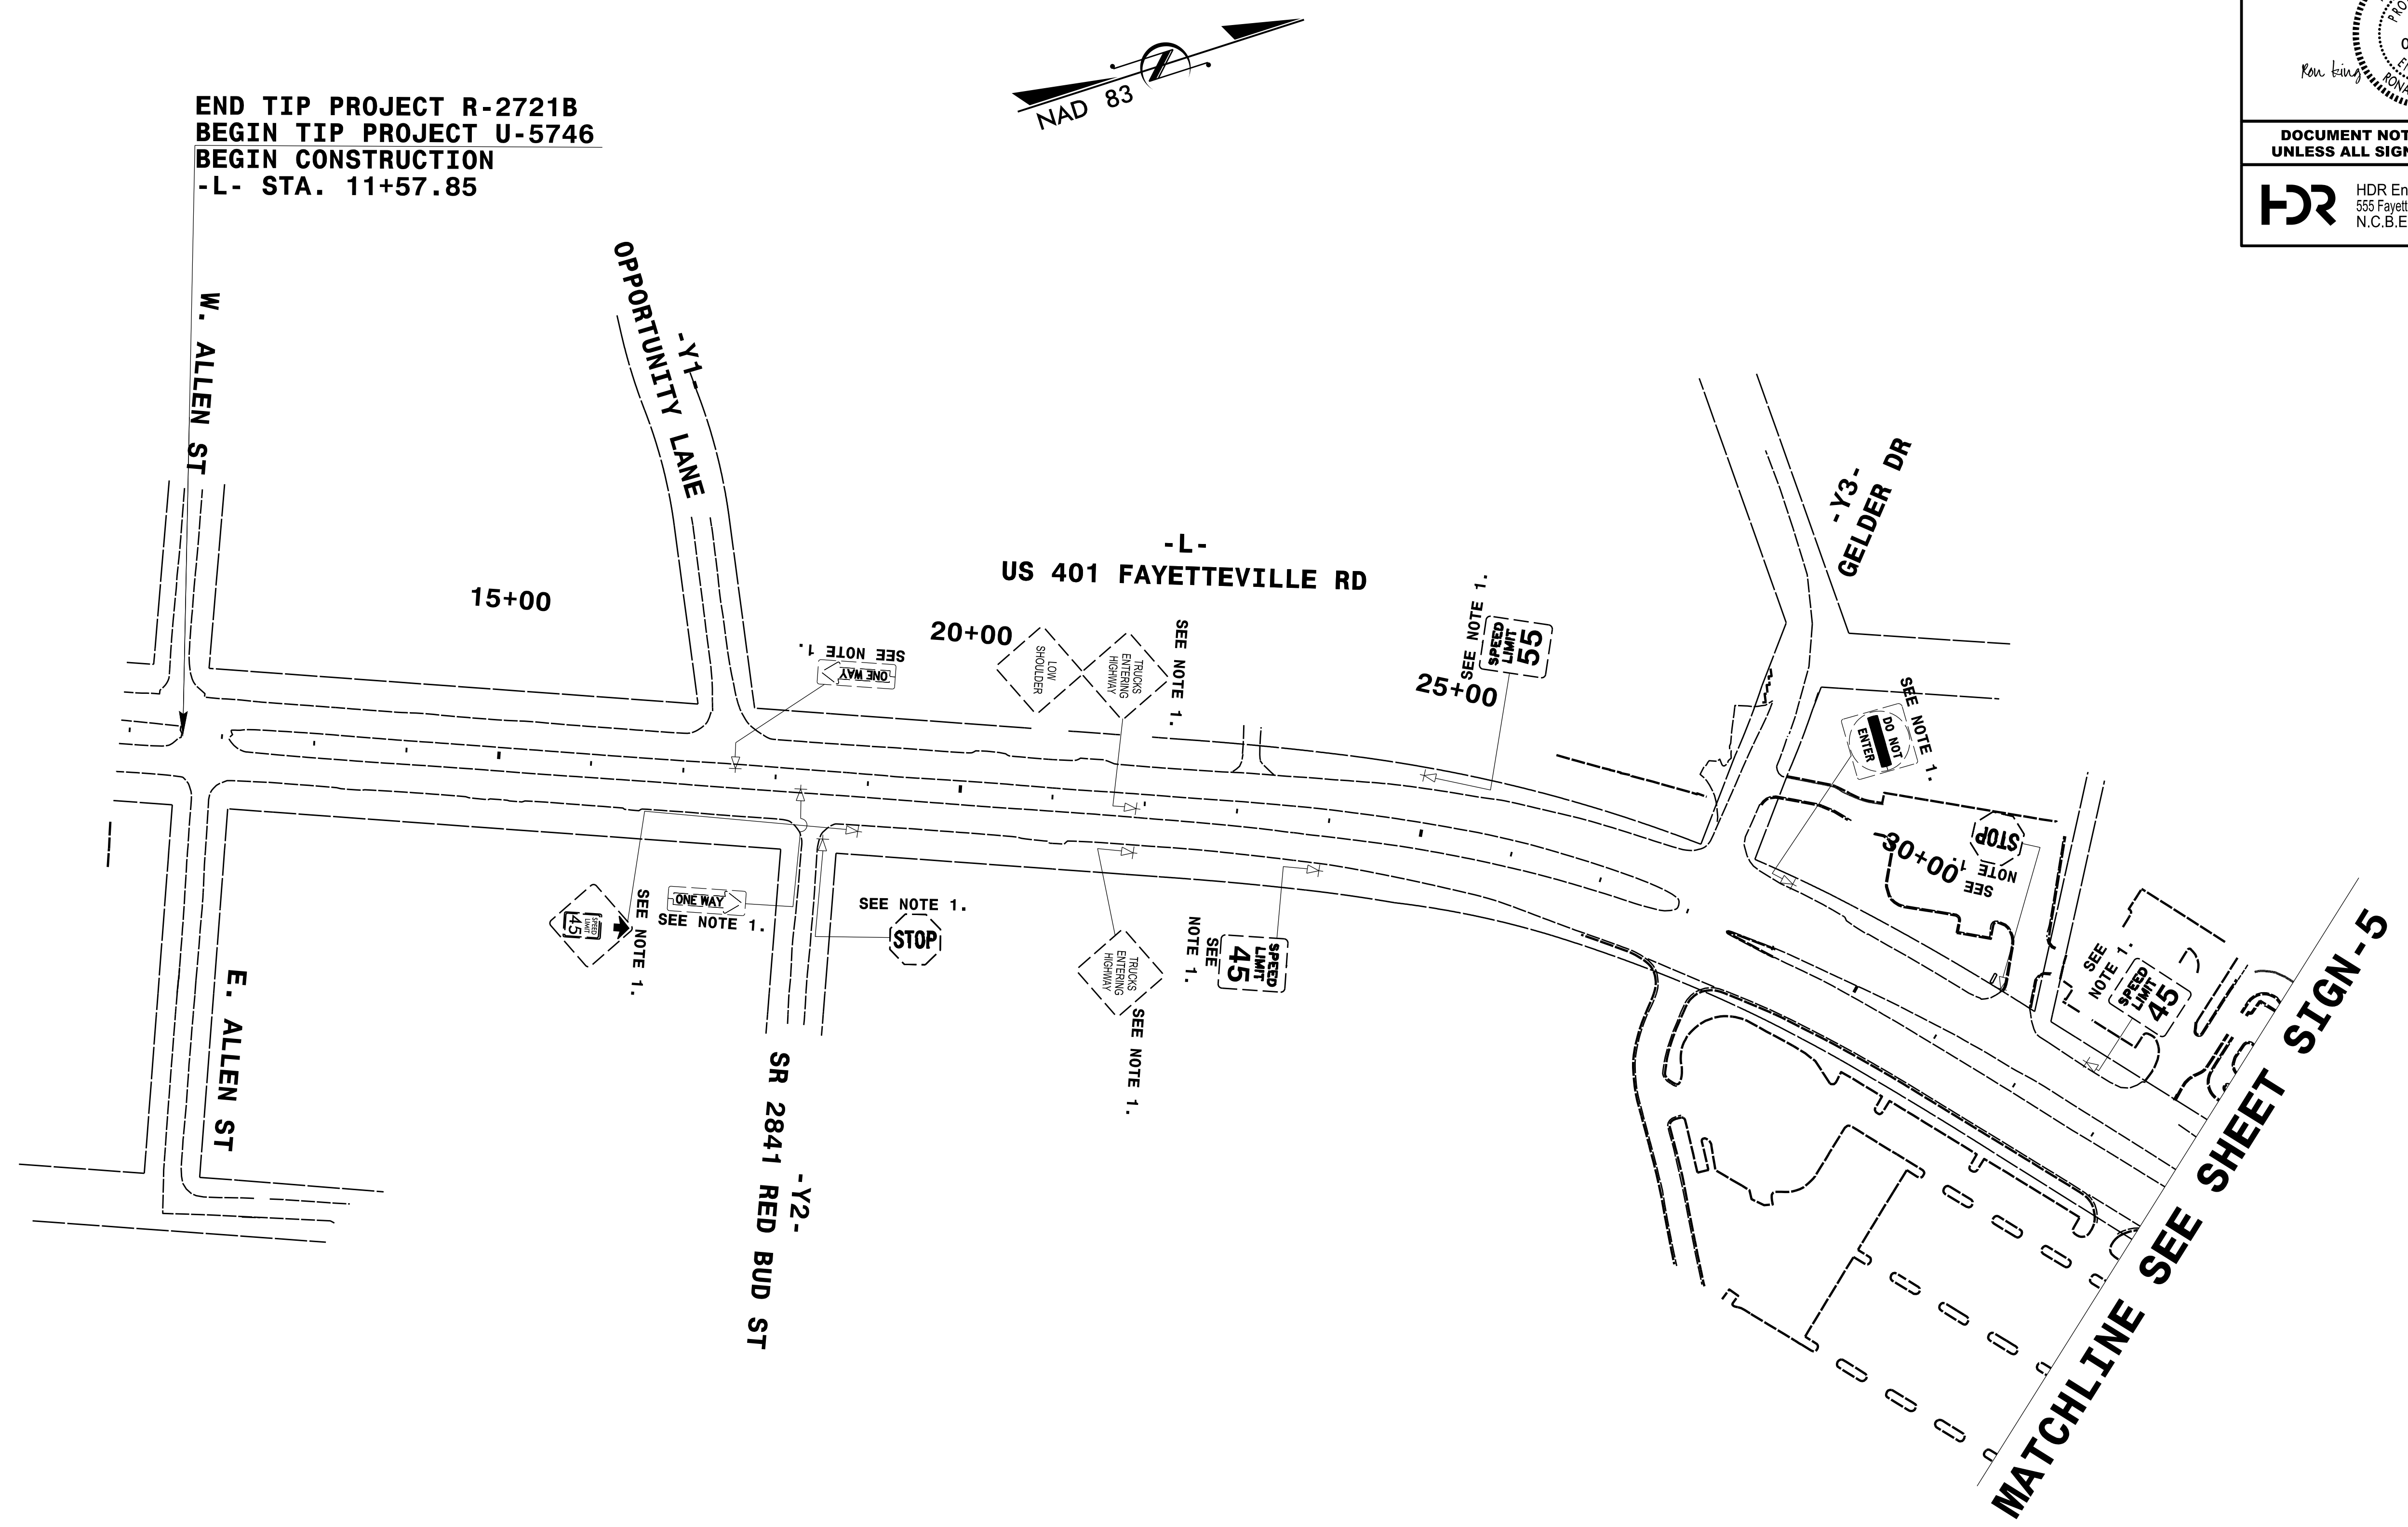

PROJECT NOTES

1. DISPOSAL OF SIGN SYSTEM, U-CHANNEL
2. RELOCATE SIGN SYSTEM, U-CHANNEL BY OTHERS
3. SIGNS INSTALLED UNDER R-2721B

**EXISTING
SIGNING PLAN SHEET**