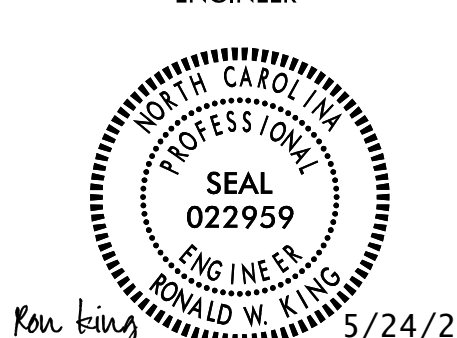

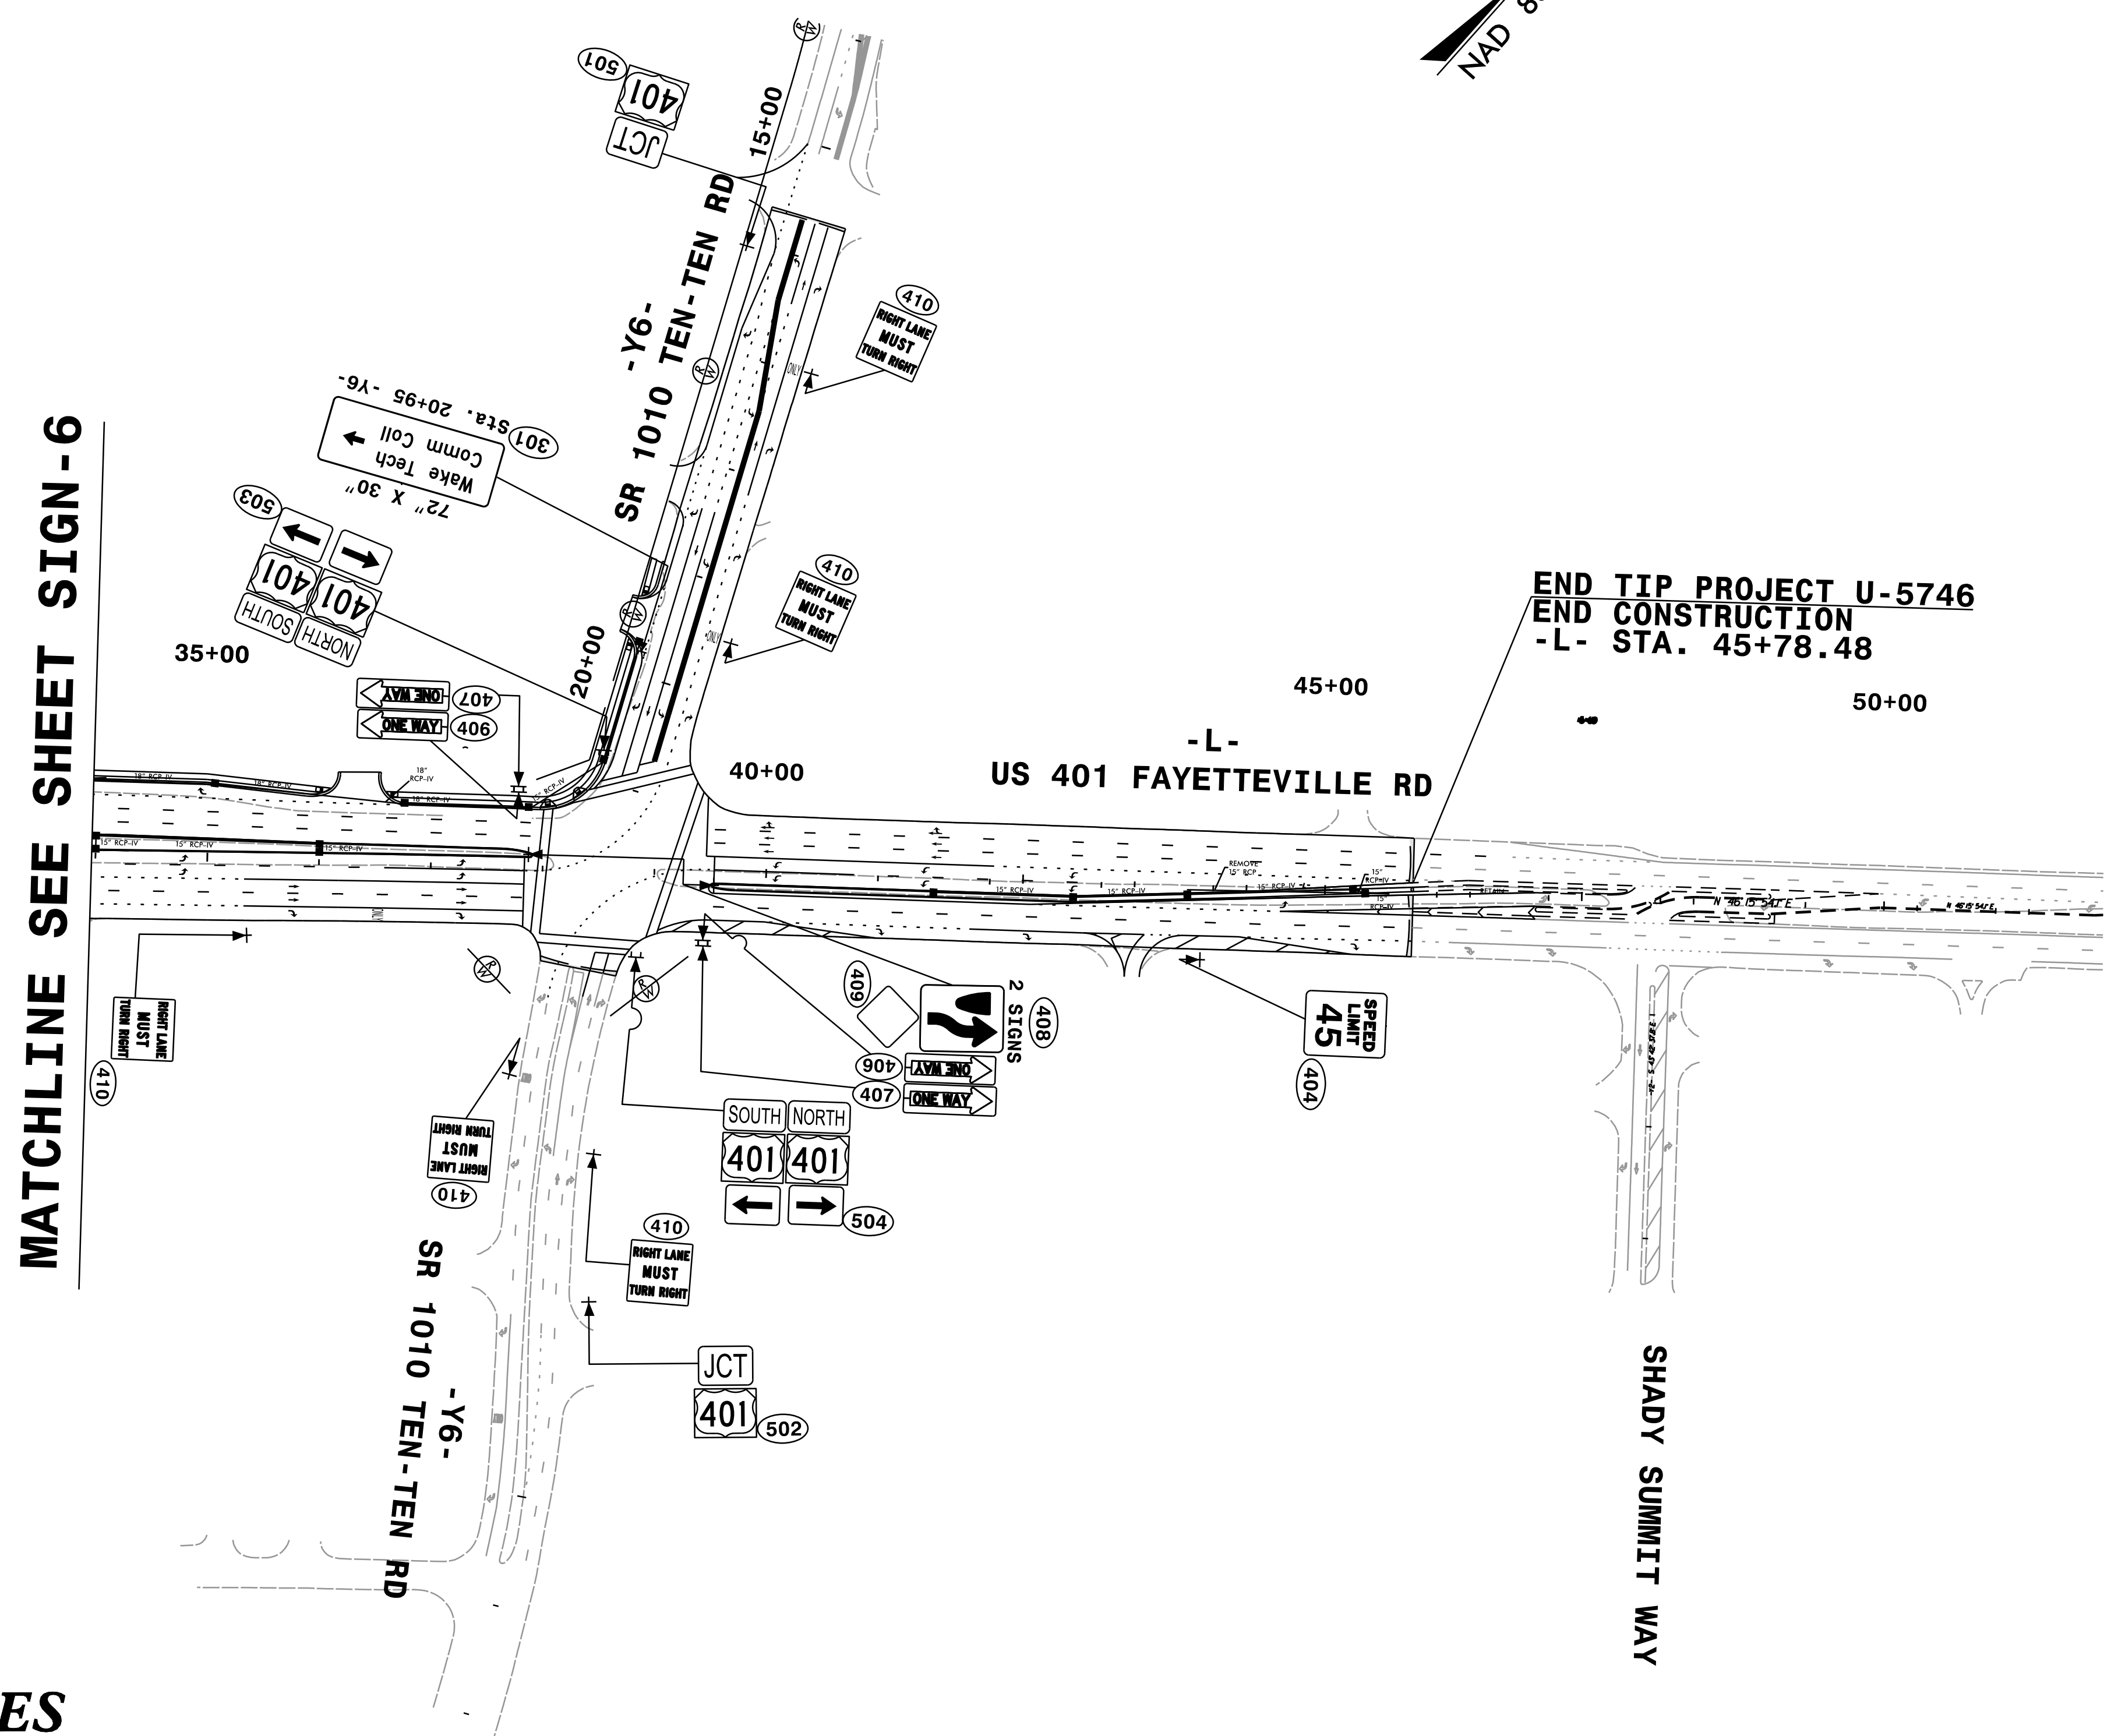
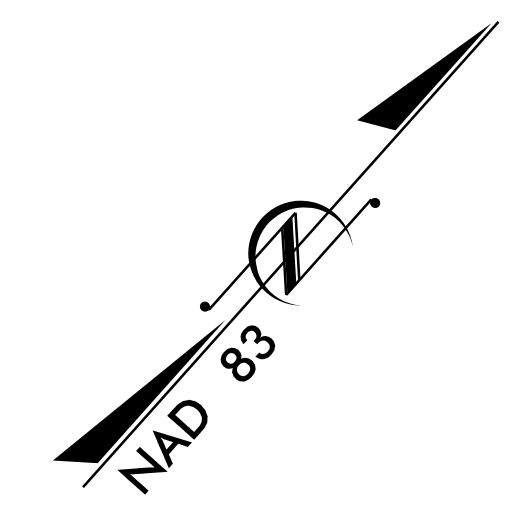


PROJECT REFERENCE NO.	SHEET NO.
U-5746	SIGN-7
SIGNING ENGINEER	
	
DOCUMENT NOT CONSIDERED FINAL UNLESS ALL SIGNATURES COMPLETED	
 HDR Engineering, Inc. of the Carolinas 555 Fayetteville St. Suite 900 Raleigh, N.C. 27601 N.C.B.E.L.S. License Number: F-0116	



MATCHLINE SEE SHEET SIGN-6

**END TIP PROJECT U-5746
END CONSTRUCTION
-L- STA. 45+78.48**

PROJECT NOTES

1. DISPOSAL OF SIGN SYSTEM, U-CHANNEL
2. RELOCATE SIGN SYSTEM, U-CHANNEL BY OTHERS
3. SIGNS INSTALLED UNDER R-2721B

**PROPOSED
SIGNING PLAN SHEET**