

## TIP PROJECT: BR-0063

STATE OF NORTH CAROLINA  
DEPARTMENT OF TRANSPORTATIONSIGNING PLAN  
ANSON COUNTY

LOCATION: BRIDGE NO. 030087 ON NC-742 OVER RICHARDSON CREEK

## ROADWAY STANDARD DRAWING

THE FOLLOWING ROADWAY STANDARDS AS APPEAR IN "ROADWAY STANDARD DRAWINGS" - PROJECT SERVICES UNIT - N.C. DEPARTMENT OF TRANSPORTATION - RALEIGH, N.C., DATED JANUARY 2024 ARE APPLICABLE TO THIS PROJECT AND BY REFERENCE HEREBY ARE CONSIDERED A PART OF THESE PLANS:

STD. NO. TITLE

904.10 ORIENTATION OF GROUND MOUNTED SIGNS  
904.50 MOUNTING OF TYPE 'D', 'E' AND 'F' SIGNS ON 'U' CHANNEL POSTS

## GENERAL NOTES

- . SIGNS FURNISHED BY STATE
- . CONFIRM IN WRITING AT LEAST 4 MONTHS IN ADVANCE, THE ACTUAL DATE THE DEPARTMENT FURNISHED SIGNS WILL BE REQUIRED.
- . ALL TYPE 'D' SIGNS SHALL BE MOUNTED ON TWO U-CHANNEL POSTS UNLESS OTHERWISE INDICATED ON THE PLANS.
- . IF REMOVAL OR RELOCATION OF SIGNS ON PRIVATE STREET (NON-STATE MAINTAINED) IS REQUIRED DUE TO CONSTRUCTION, THE CONTRACTOR SHALL INFORM THE ENGINEER. THE WORK WILL BE COMPLETED BY OTHERS.
- . WHEN NOT STATIONED OR DIMENSIONED ON PLANS, ALL 'E' AND 'F' SIGNS SHALL BE FIELD LOCATED BY THE ENGINEER
- . ALL EXISTING SIGNS ON "U" CHANNEL POST WITHIN THE PROJECT LIMITS SHALL BE REMOVED AND DISPOSED OF UNLESS OTHERWISE NOTED ON PLANS.
- . WHEN EXISTING SIGNS ARE REMOVED AND INSTALLED ON NEW SUPPORTS, THE RE-ERCTION SHALL IMMEDIATELY FOLLOW THE REMOVAL.
- . THE BACKGROUND FOR TYPE E & F SIGNS SHALL BE TYPE C REFLECTIVE SHEETING.
- . SEE ROADWAY PLANS FOR GUARD/GUIDE RAIL DETAILS.

## SUMMARY OF QUANTITIES

ITEM NO.		ITEM DESCRIPTION	QUANTITY	UNIT
DESC. NO.	SECT. NO.			
4072000000-E	903	SUPPORTS, 3 LB STEEL U-CHANNEL	87	L.F.
4096000000-N	904	SIGN ERECTION, TYPE D	2	EA.
4102000000-N	904	SIGN ERECTION, TYPE E	2	EA.
4155000000-N	907	DISPOSAL OF SIGN SYSTEM, U-CHANNEL	2	EA.

## PROJECT NOTES


1. DISPOSAL OF SIGN SYSTEM, U CHANNEL

## INDEX

SHEET NO.	DESCRIPTION
SIGN-1	TITLE SHEET
SIGN-2	E AND F SHEETS
SIGN-3	SIGN DESIGNS
SIGN-4-5	SIGN DETAIL SHEETS

## PLAN SUBMITTED TO: N.C.D.O.T. SIGNING AND DELINEATION UNIT

Kelvin Jordan SIGNING AND DELINEATION REGIONAL ENGINEER  
Ashley Matthews, PE SIGNING AND DELINEATION PROJECT DESIGN ENGINEER

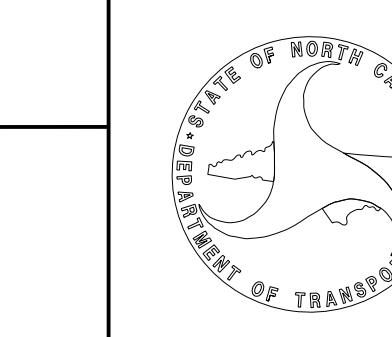

## PLAN PREPARED BY: THIGPEN ENGINEERING

A. Matthew Thigpen, PE President



3612 Griffice Mill Road  
Raleigh, NC 27610  
License: P-1116

TIP NO.	SHEET NO.
BR-0063	SIGN-1
Approved by: Matthew Thigpen 7202285F0315433	
DATE: 10/2/2024	
SEAL	
DOCUMENT NOT CONSIDERED FINAL UNLESS ALL SIGNATURES COMPLETED	