

5/26/20

STATE OF NORTH CAROLINA




DIVISION OF HIGHWAYS

CROSS-SECTION SUMMARY

Approximate quantities only. Unclassified excavation, fine grading, clearing and grubbing, and removal of existing pavement will be paid for at the contract lump sum price for Grading.

NOTE: EMBANKMENT COLUMN INCLUDES BACKFILL FOR UNDERCUT

STATION L	Uncl. Exc. (Cu.yd)	Embt (Cu.yd)															
10+00.00	0	0															
10+50.00	6.306	18.988															
11+00.00	7.053	118.829															
11+50.00	4.997	247.499															
12+00.00	3.224	250.513															
12+50.00	5.311	283.475															
13+00.00	12.912	363.302															
13+50.00	23.875	416.618															

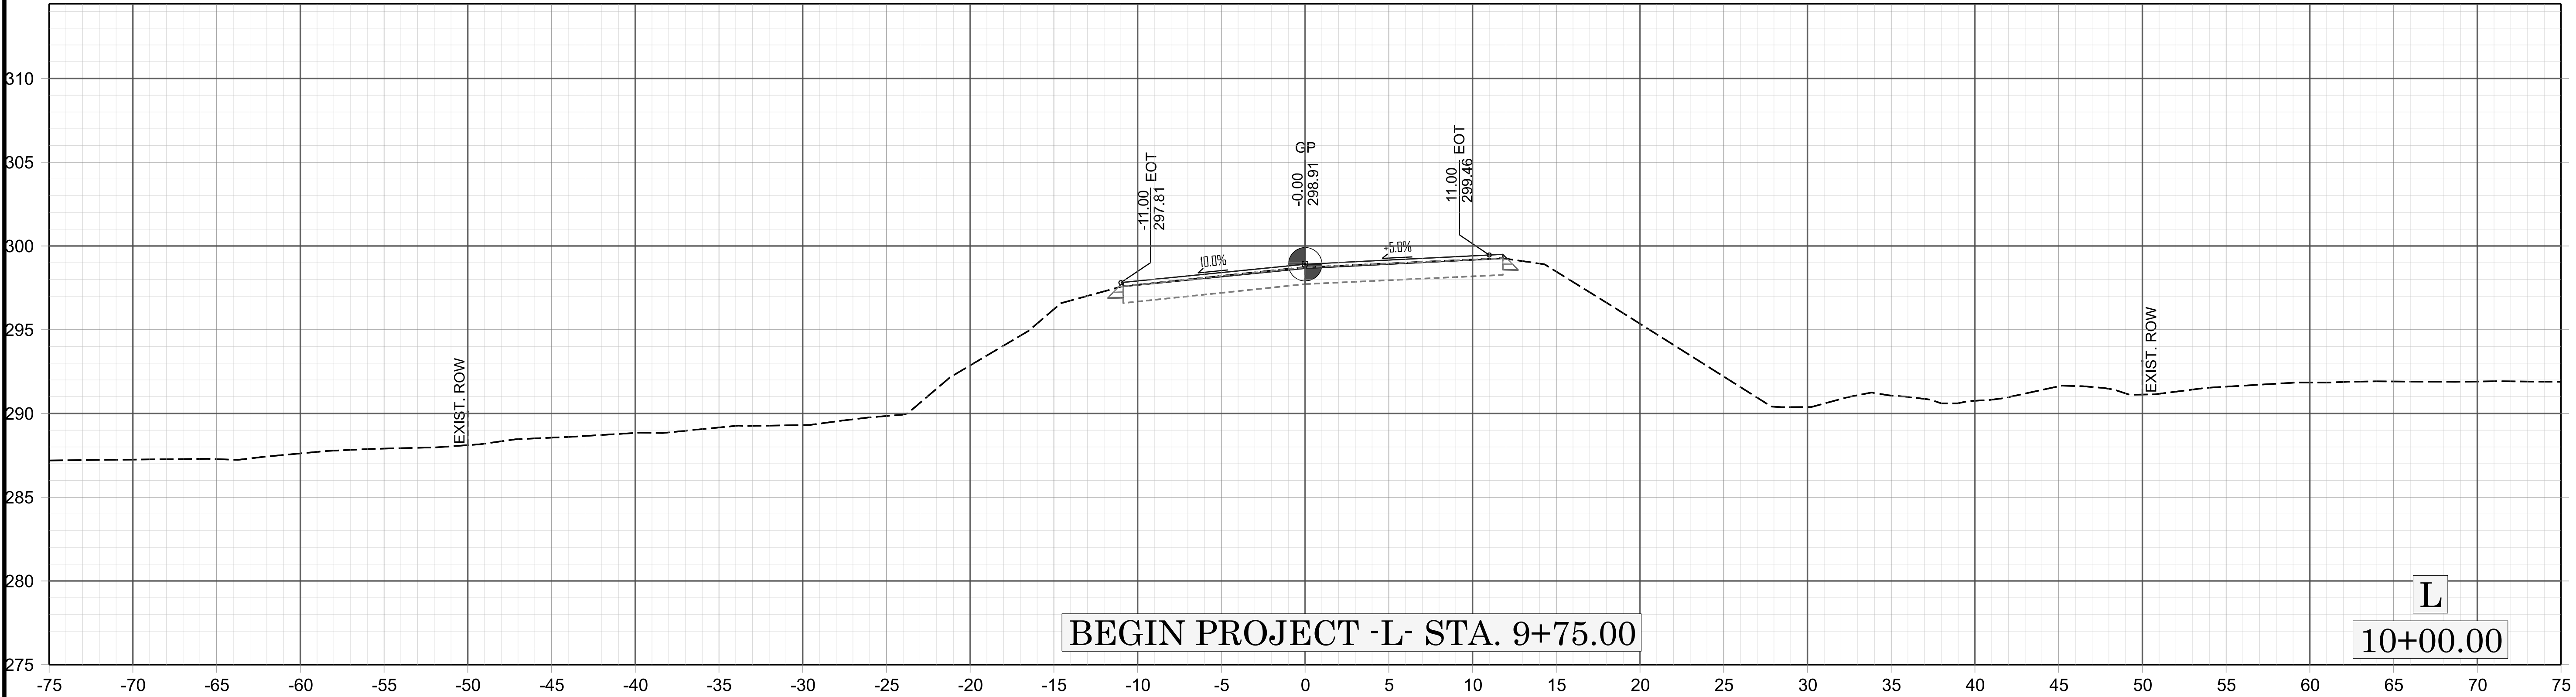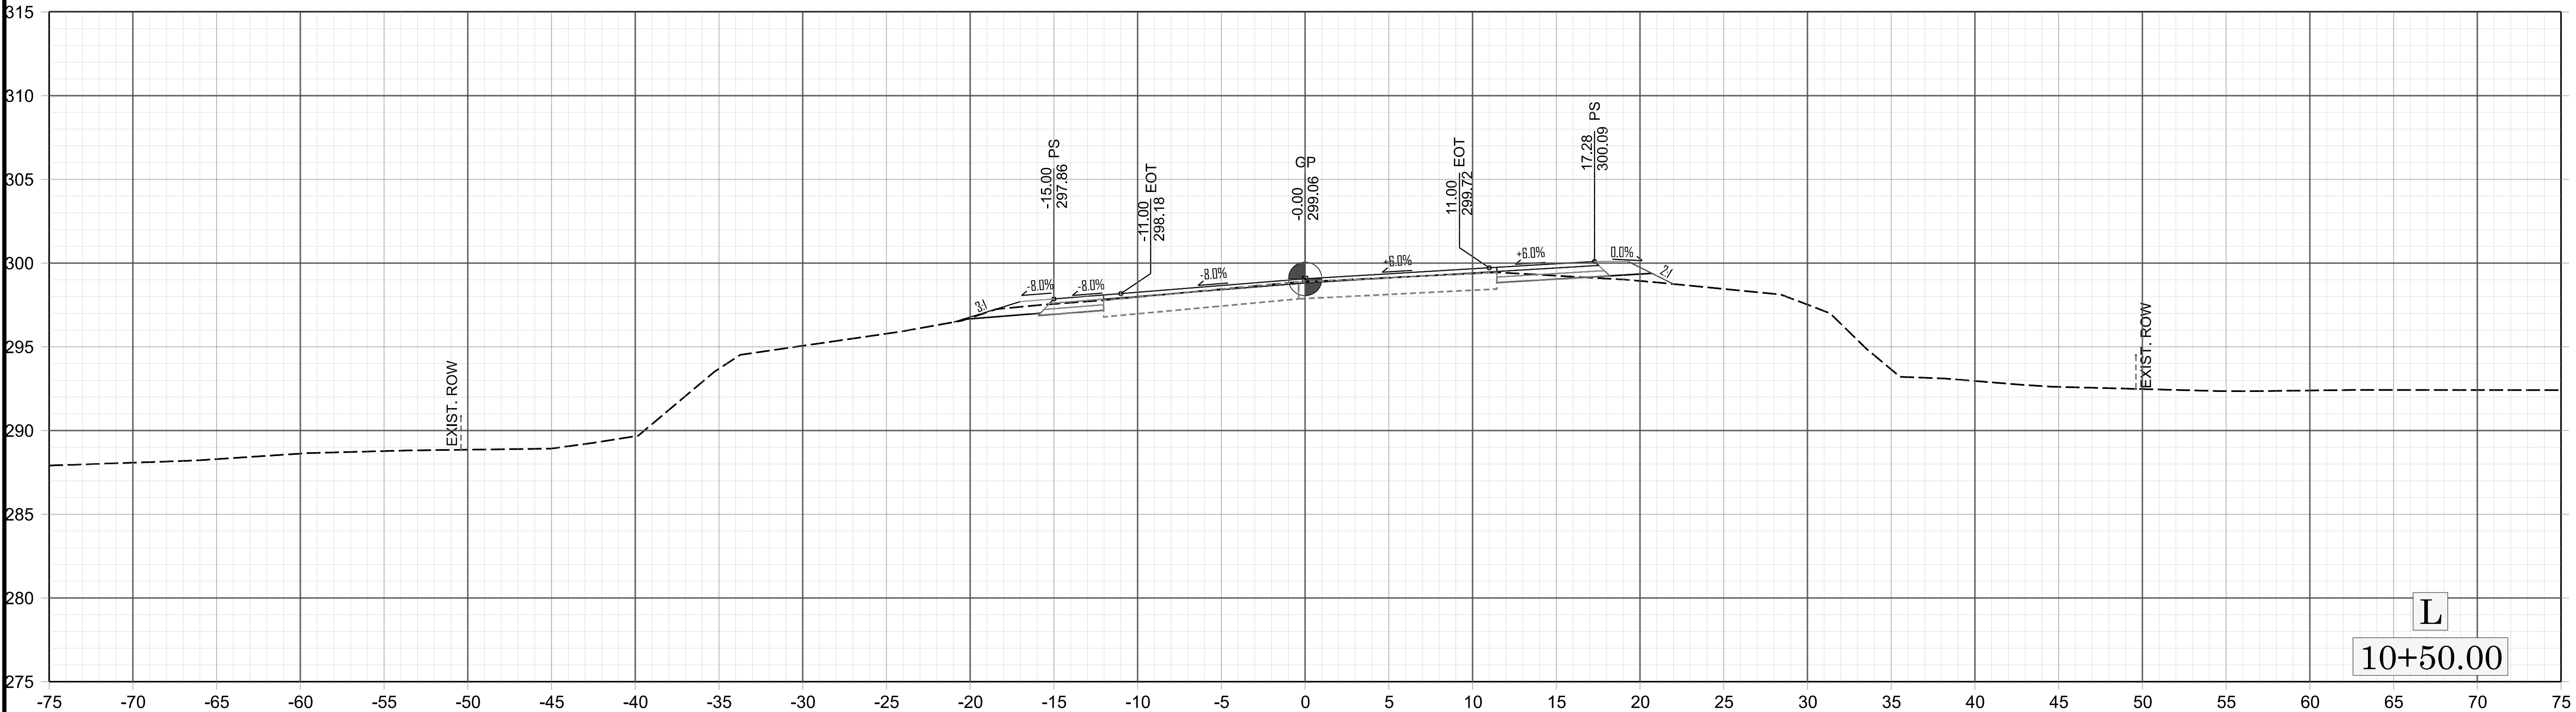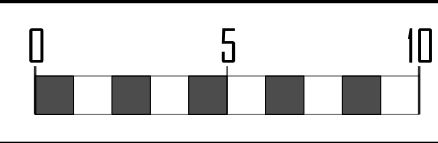

REVISIONS

