


6/2/2024

PAVEMENT SCHEDULE	
C1	3" S.95C
C2	VAR S.95C
D1	4" I19.0C
D2	VAR I19.0C
E1	4" B25.0C
E2	VAR B25.0C
R1	2'-6" CONC C&G
S	4" CONC SIDEWALK
T	EARTH MATERIAL
U	EXIST. PAVEMENT
V1	1 1/2" MILLING
V2	INC. MILLING
W	WEDGING

NOTE: PVMNT EDGES ARE 1:1

PROJECT REFERENCE NO. B-5372	SHEET NO. 2A-4
ROADWAY DESIGN ENGINEER <i>Archie M. Schuler</i> Professional Engineer No. 168340240 10/28/2024	PAVEMENT DESIGN ENGINEER <i>Andrew Wargo</i> Professional Engineer No. 202055505 10/29/2024
DOCUMENT NOT CONSIDERED FINAL UNLESS ALL SIGNATURES COMPLETED	


JMT Johnson, Mirmiran, & Thompson, Inc.
2550 West Tyvola Road, Suite 120,
Charlotte, NC, 28217
License No: C-3097

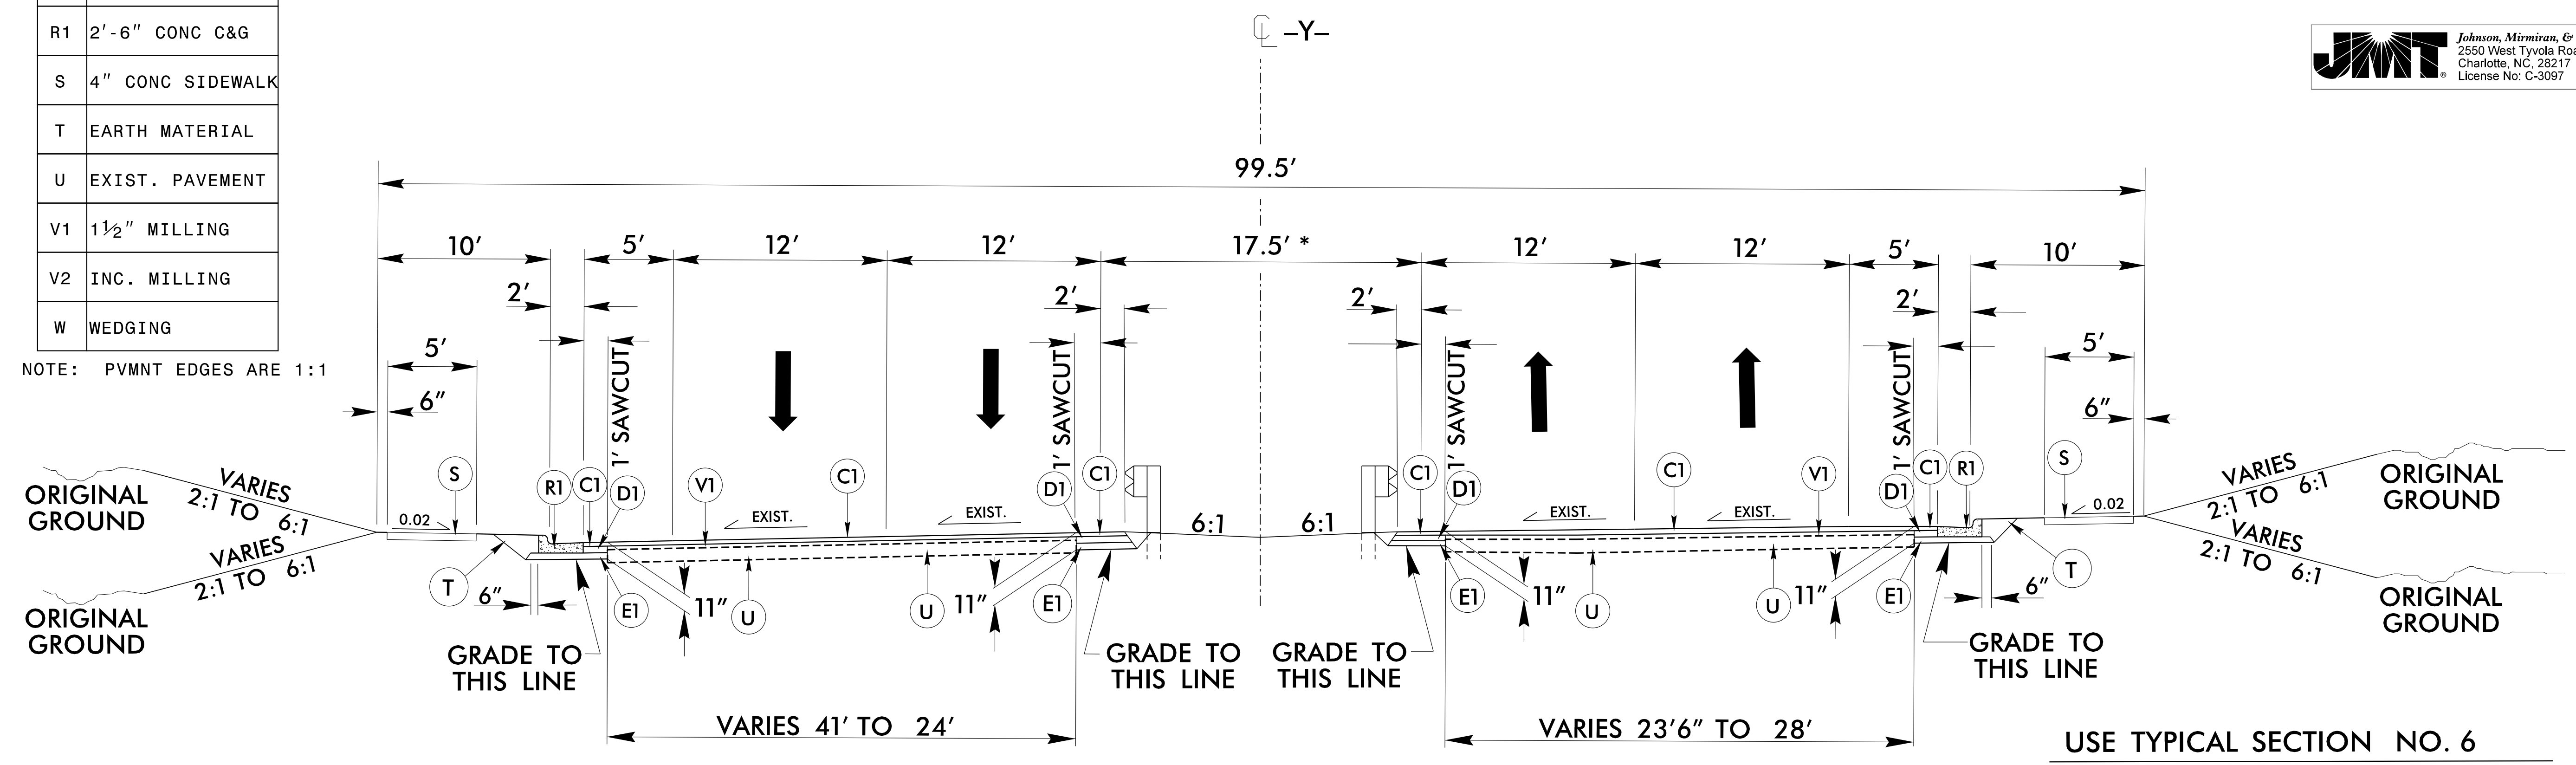

TYPICAL SECTION NO. 6

USE TYPICAL SECTION NO. 6
-Y- STA. 16+71.30 to -Y- STA. 21+02.38
-Y- STA. 21+02.38 to -Y- STA. 21+59.64

*VARIES TO 22.5' -Y- STA. 16+71.30 to -Y- STA. 17+38.41
AND -Y- STA. 21+02.38 to -Y- STA. 21+59.64

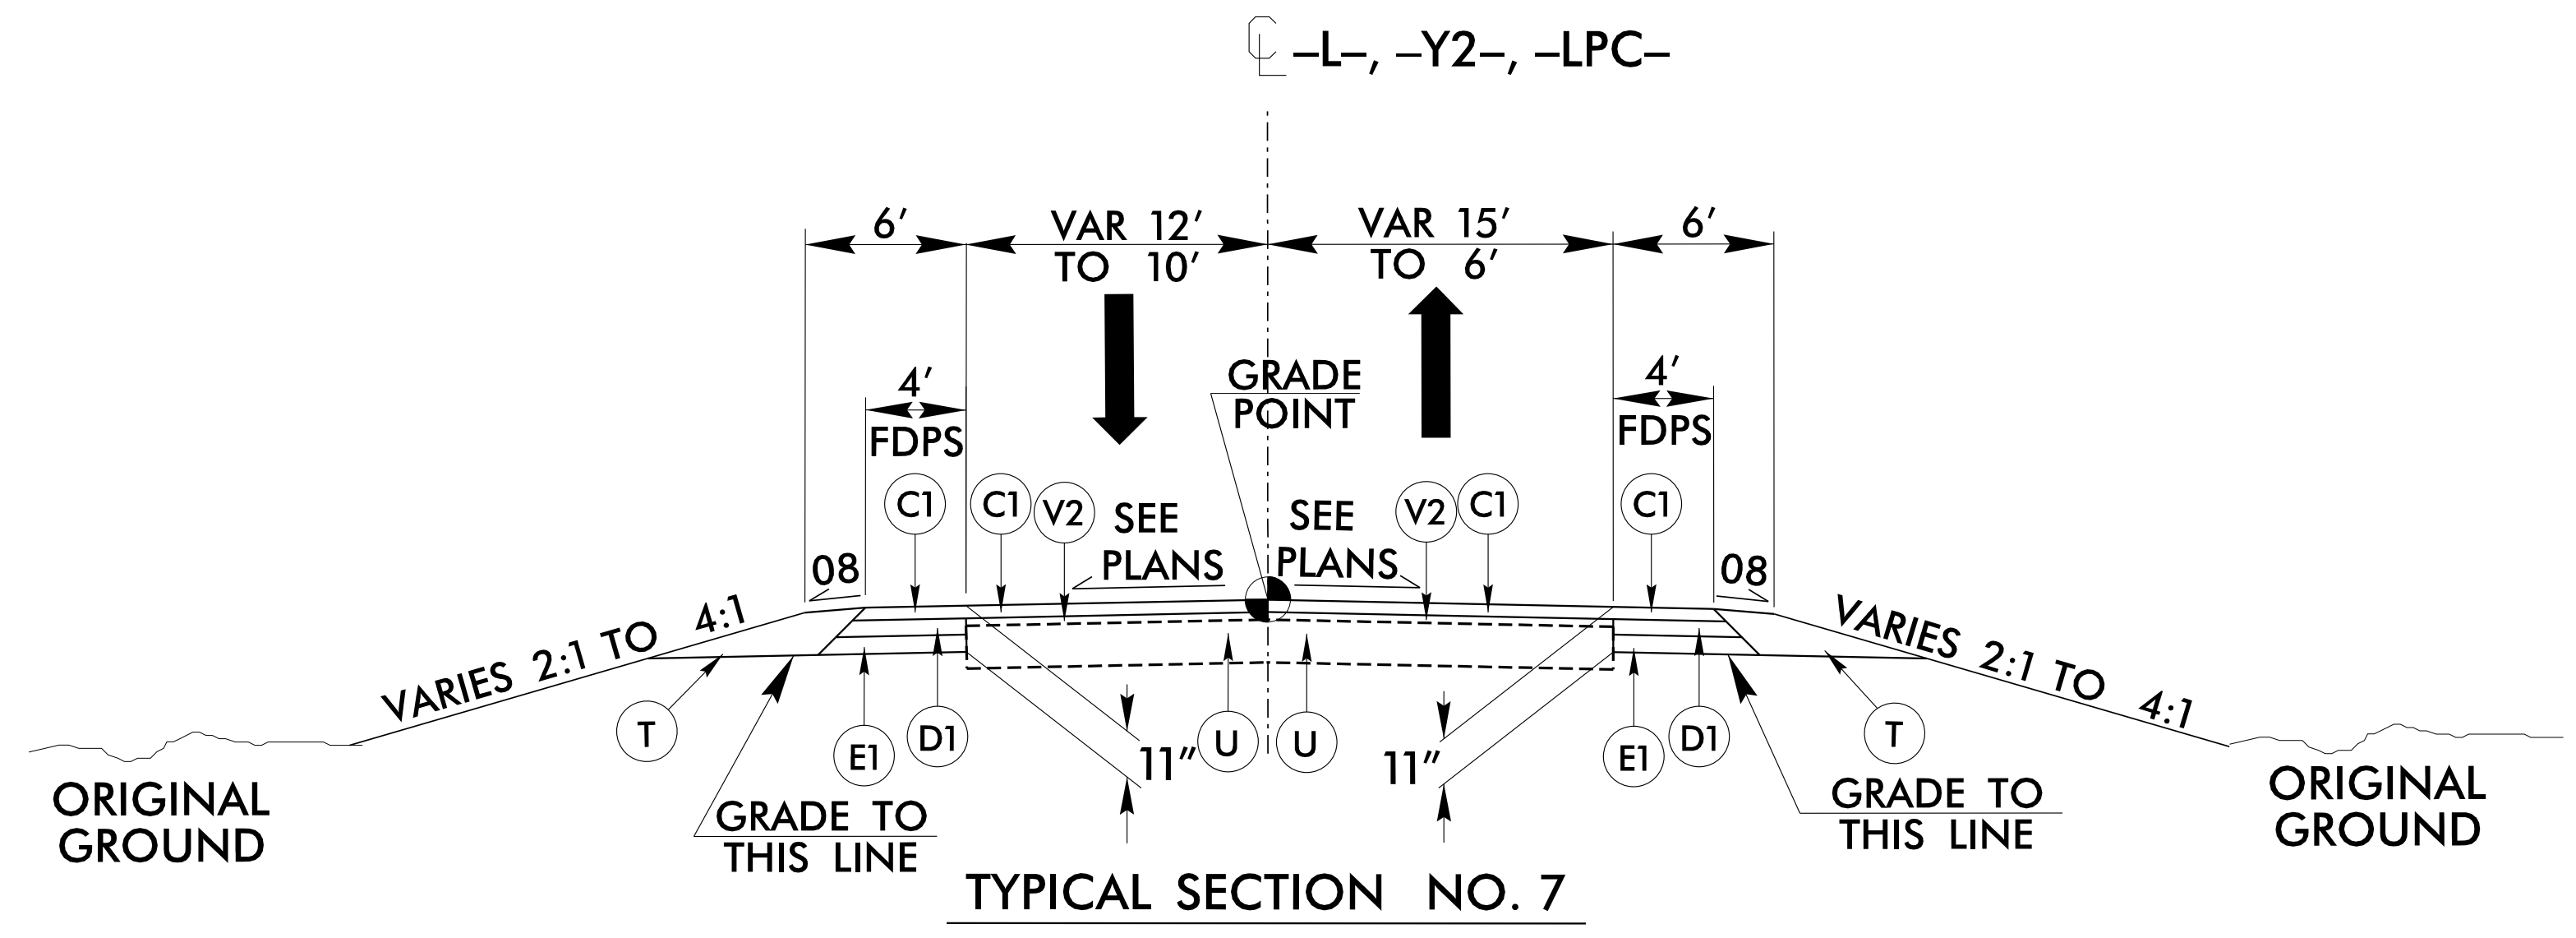

TYPICAL SECTION NO. 7

USE TYPICAL SECTION NO. 7
-L- STA. 25+50.00 to -L- STA. 25+85.00
-Y2- STA. 10+69.76 to -Y2- STA. 11+19.76
-LPC- 13+50.00 to -LPC- STA. 14+00.00

10/28/2024 9:56:34 AM
\\spc01\B3572\road\typ.dgn