


PROJ. REFERENCE NO.
B-5372

SHEET NO.
X-14

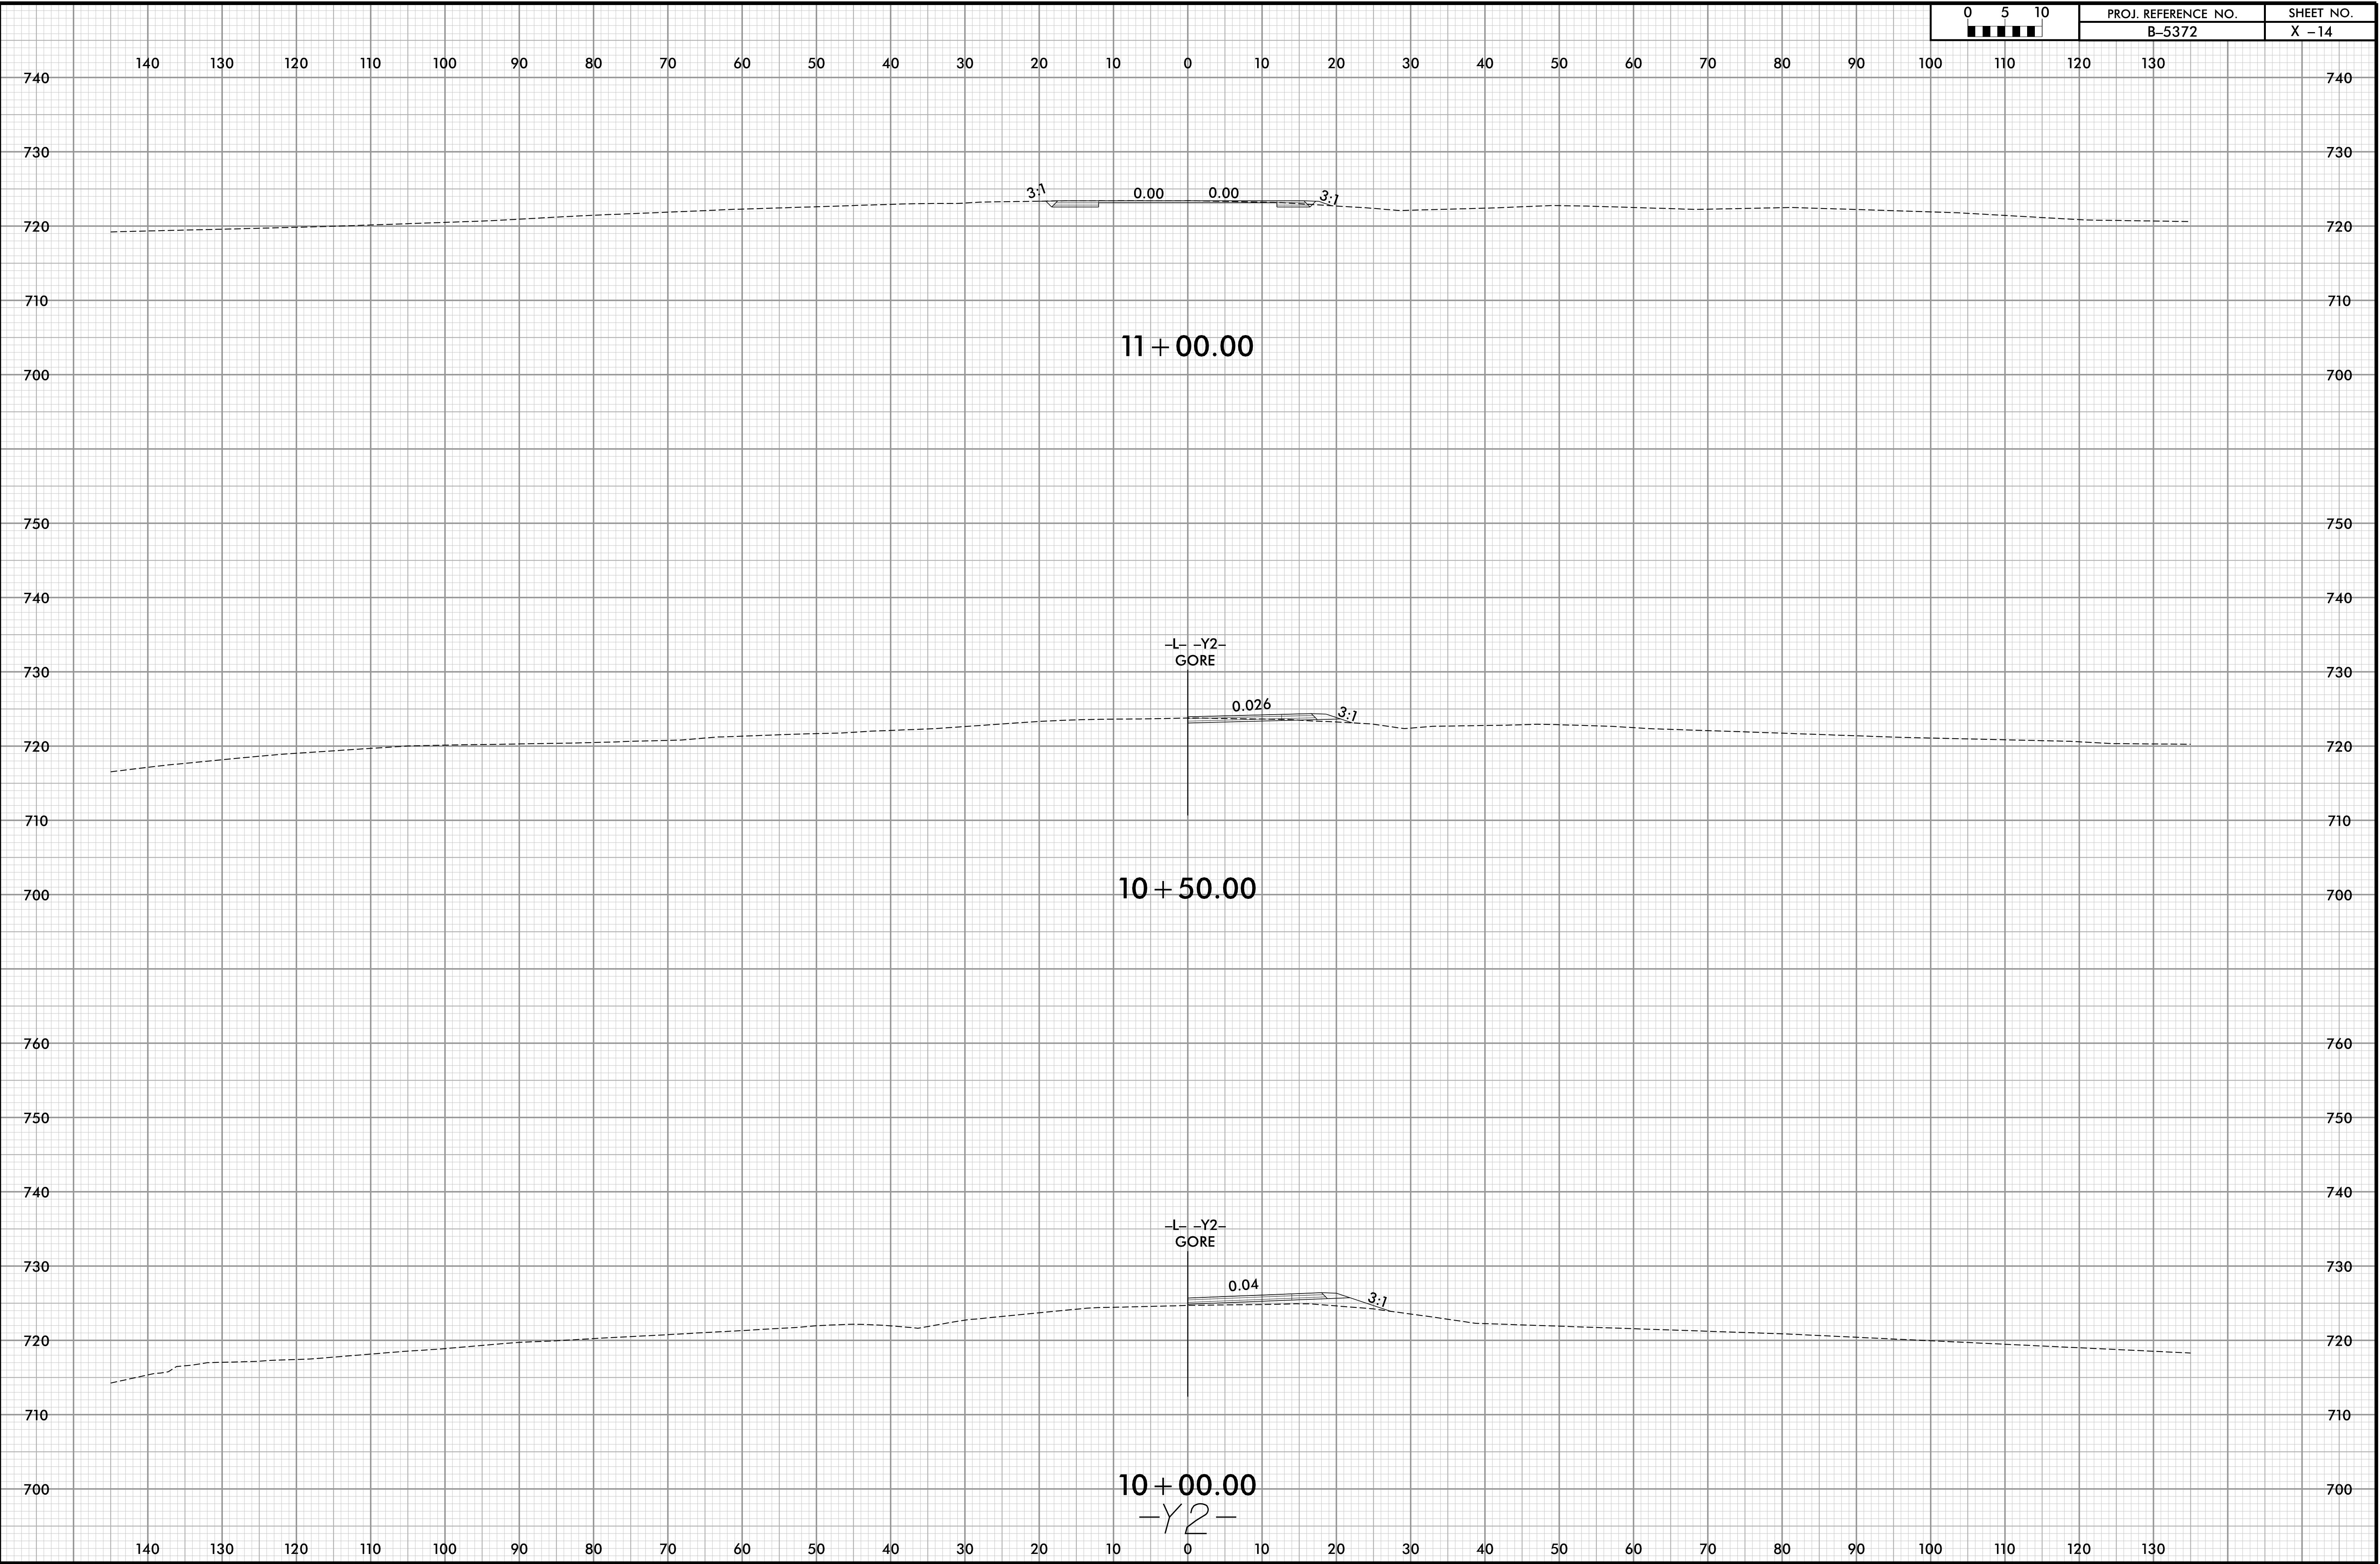

8/12/2024 5:01:10 PM
T:\Xsc\B5372\rdy_xpl_Y2.dgn
User:jdconner