


TIP PROJECT: R-5808

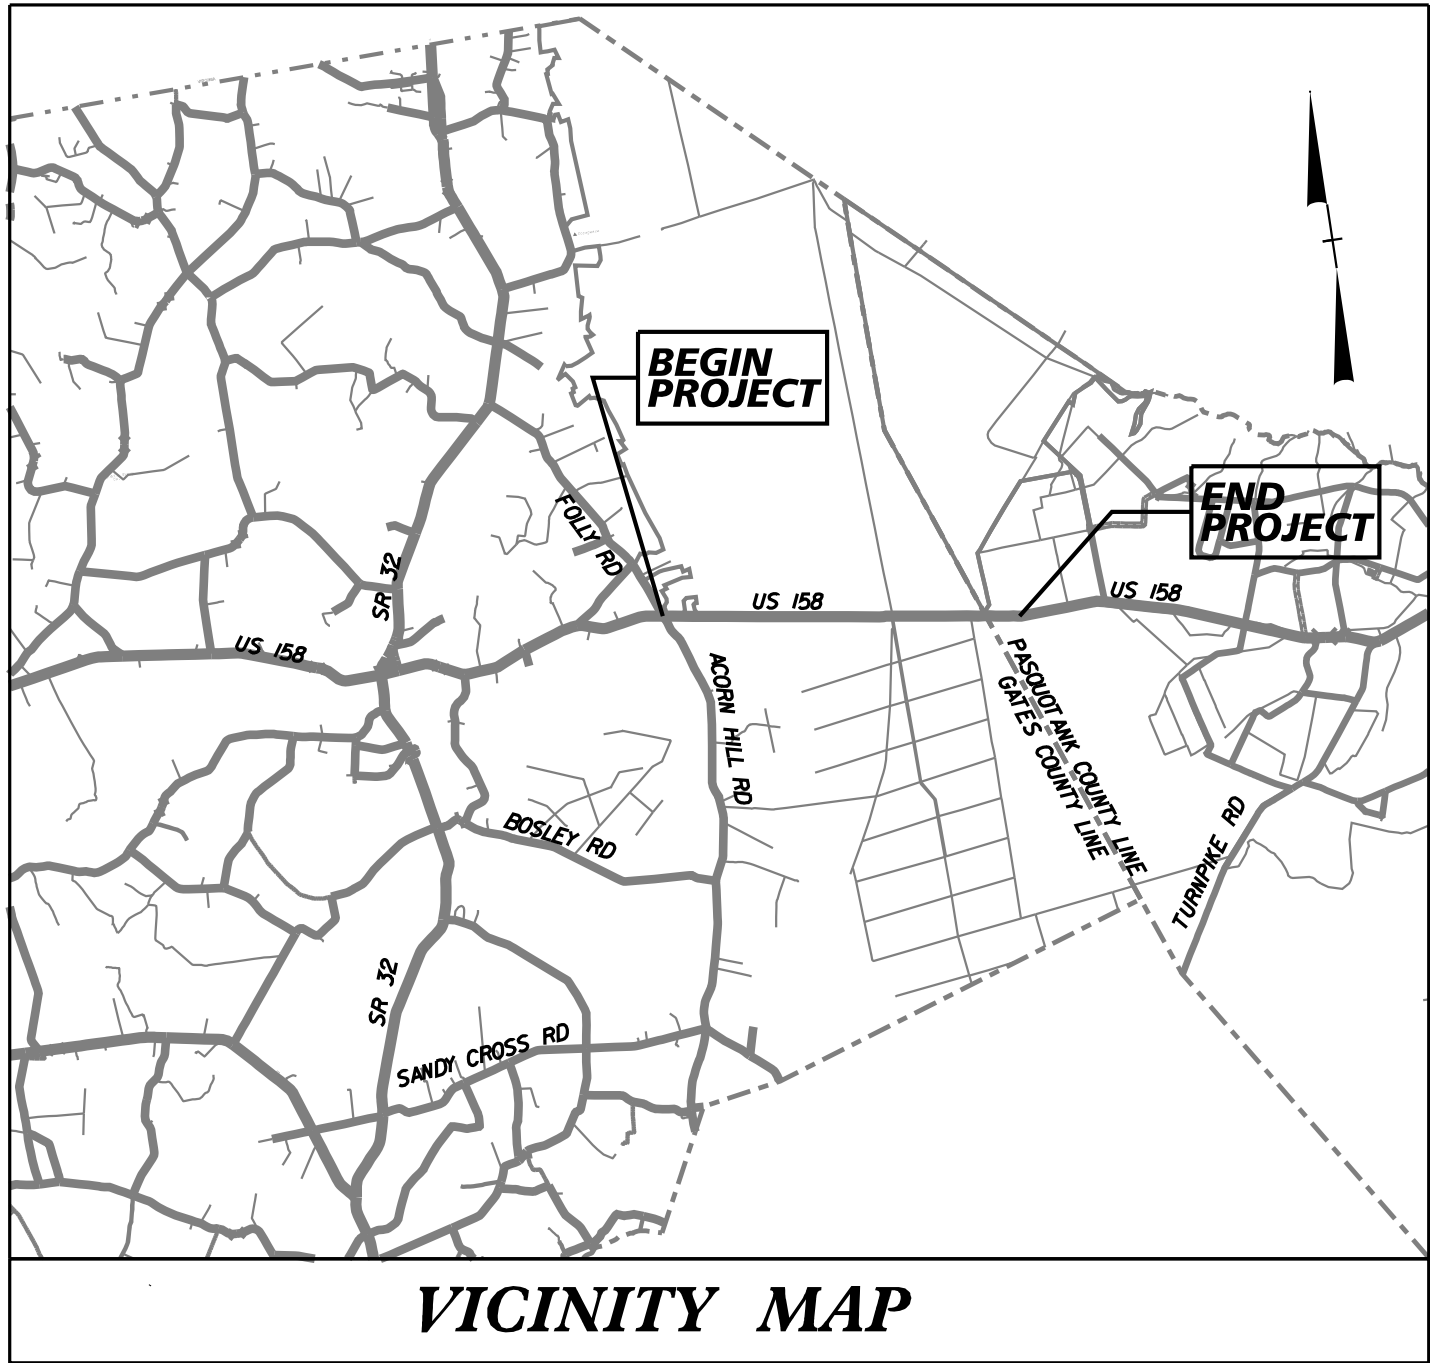

VICINITY MAP

STATE OF NORTH CAROLINA
DIVISION OF HIGHWAYS



UTILITIES BY OTHERS PLANS
GATES AND PASQUOTANK COUNTY

LOCATION: US 158 FROM THE INTERSECTION OF SR 1002
(ACORN HILL ROAD) AND US 158 TO THE PASQUOTANK COUNTY LINE

TYPE OF WORK: RELOCATION OF COMMUNICATION LINES

T.I.P. NO.	SHEET NO.
R-5808	UO-1

NOTE:
ALL PROPOSED UTILITY WORK SHOWN ON THIS SHEET WILL BE DONE BY OTHERS. NO PAYMENT WILL BE MADE TO THE CONTRACTOR FOR PROPOSED UTILITY WORK SHOWN ON THIS SHEET.

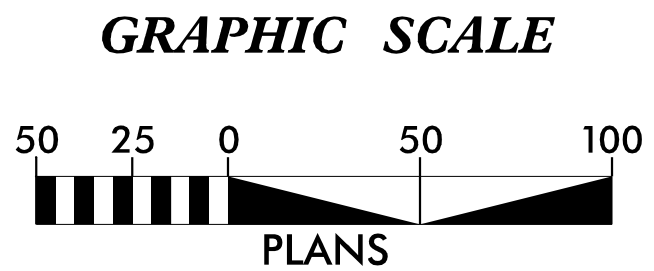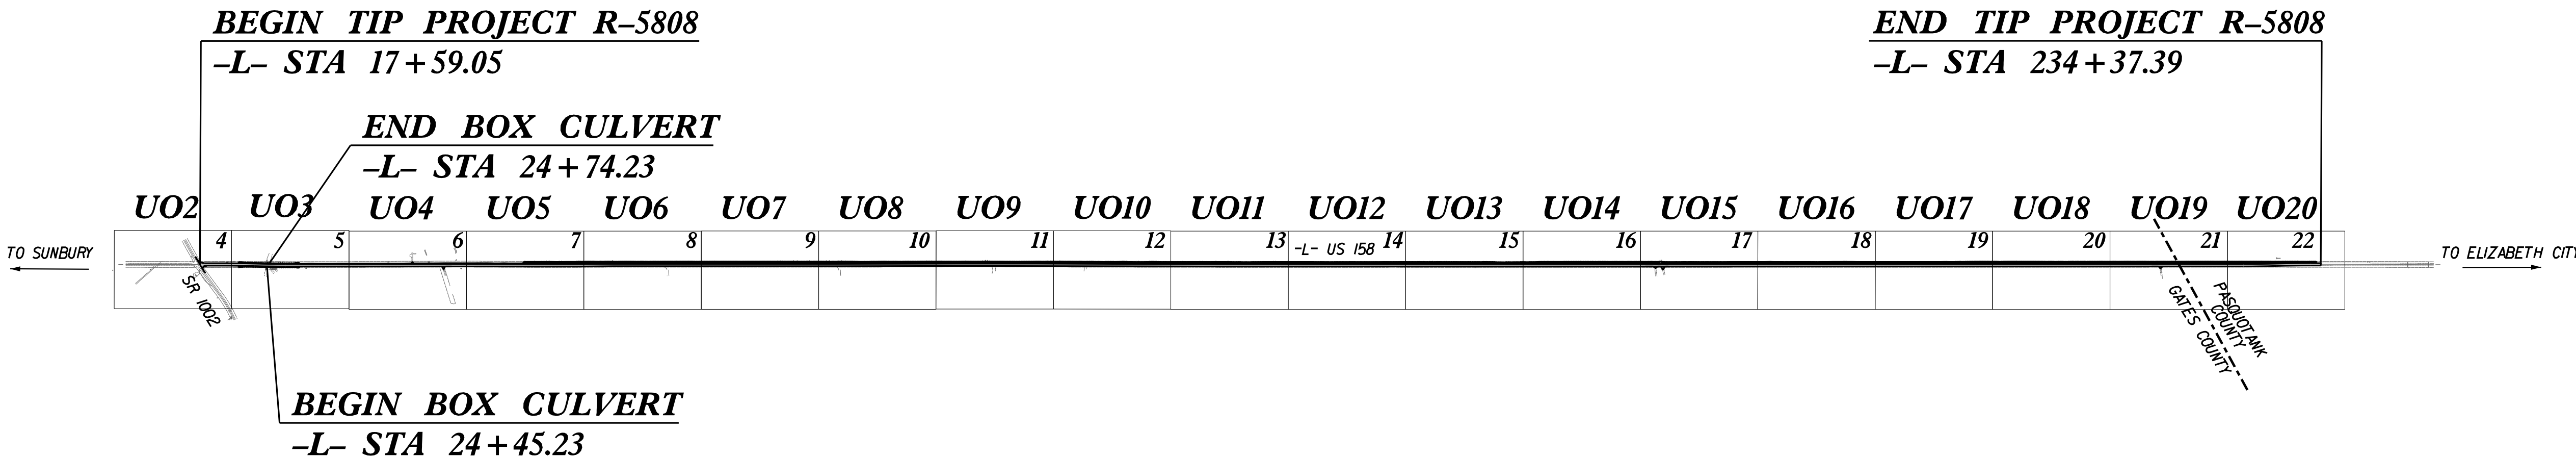

INDEX OF SHEETS	
SHEET NO.	DESCRIPTION
UO-1	TITLE SHEET
UO-2 THRU UO-20	UTILITIES BY OTHERS PLAN SHEETS

UTILITY OWNERS WITH CONFLICTS
(A) COMM - BRIGHTSPEED
(B) COMM - MCNC
(C) COMM - CHARTER SPECTRUM

PREPARED IN THE OFFICE OF:

Kimley»Horn

NC LICENSE #F-0102
421 FAYETTEVILLE STREET, SUITE 600
RALEIGH, NORTH CAROLINA 27601
PHONE: (919) 677-2000

VINCENT RICCIO, PE UTILITY COORDINATOR

**DIVISION OF HIGHWAYS
UTILITIES UNIT**


1555 MAIL SERVICES CENTER
RALEIGH, NC 27699-1555
PHONE (919) 707-6690
FAX (919) 250-4151

TANGA SAMPSON	UTILITIES REGIONAL COORDINATOR
TEVIN ASAMOAH	UTILITIES ENGINEER
TYRON STALLINGS	UTILITIES COORDINATOR

PROJECT REFERENCE NO.	SHEET NO.
R-5808	U0-3
THIS SHEET CORRESPONDS TO RDY-5	


UTILITIES BY OTHERS

NOTE:
ALL UTILITY WORK SHOWN ON THIS SHEET WILL BE DONE BY OTHERS.
NO PAYMENT WILL BE MADE TO THE CONTRACTOR FOR UTILITY WORK SHOWN ON THIS SHEET.

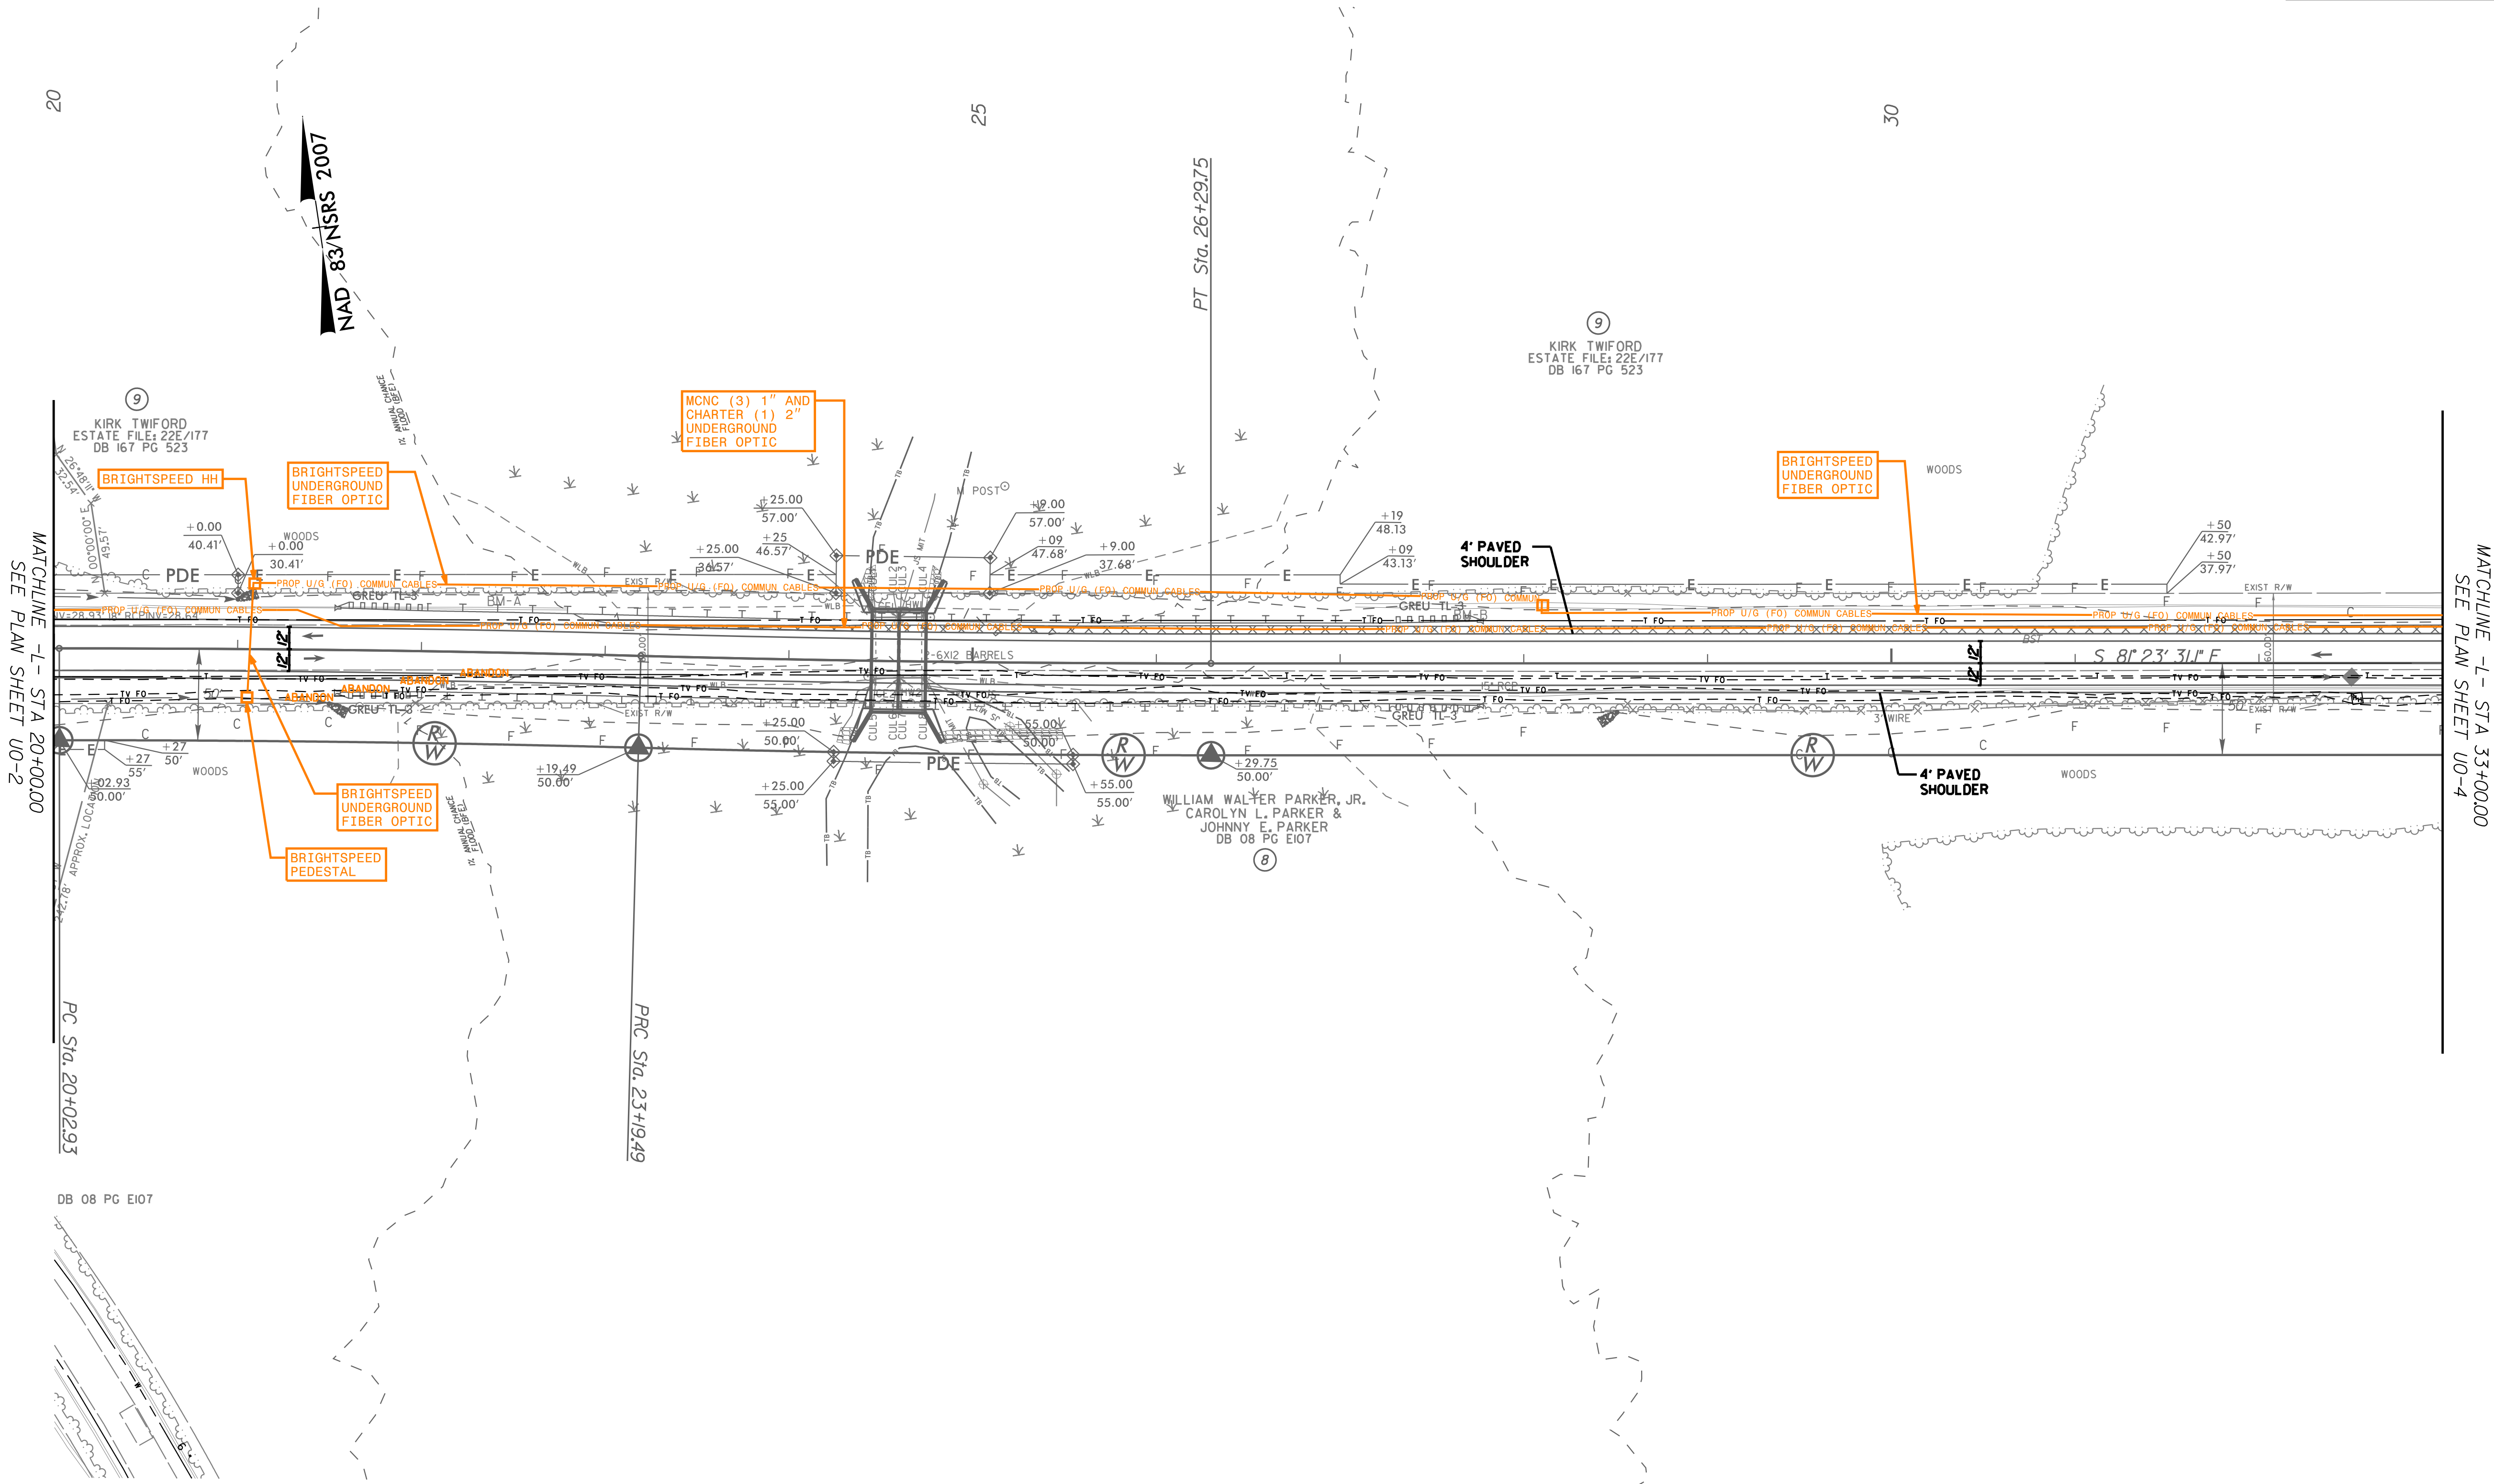


UTILITIES BY OTHERS

NOTE:
ALL UTILITY WORK SHOWN ON THIS SHEET WILL BE DONE BY OTHERS.
NO PAYMENT WILL BE MADE TO THE CONTRACTOR FOR UTILITY WORK SHOWN ON THIS SHEET.

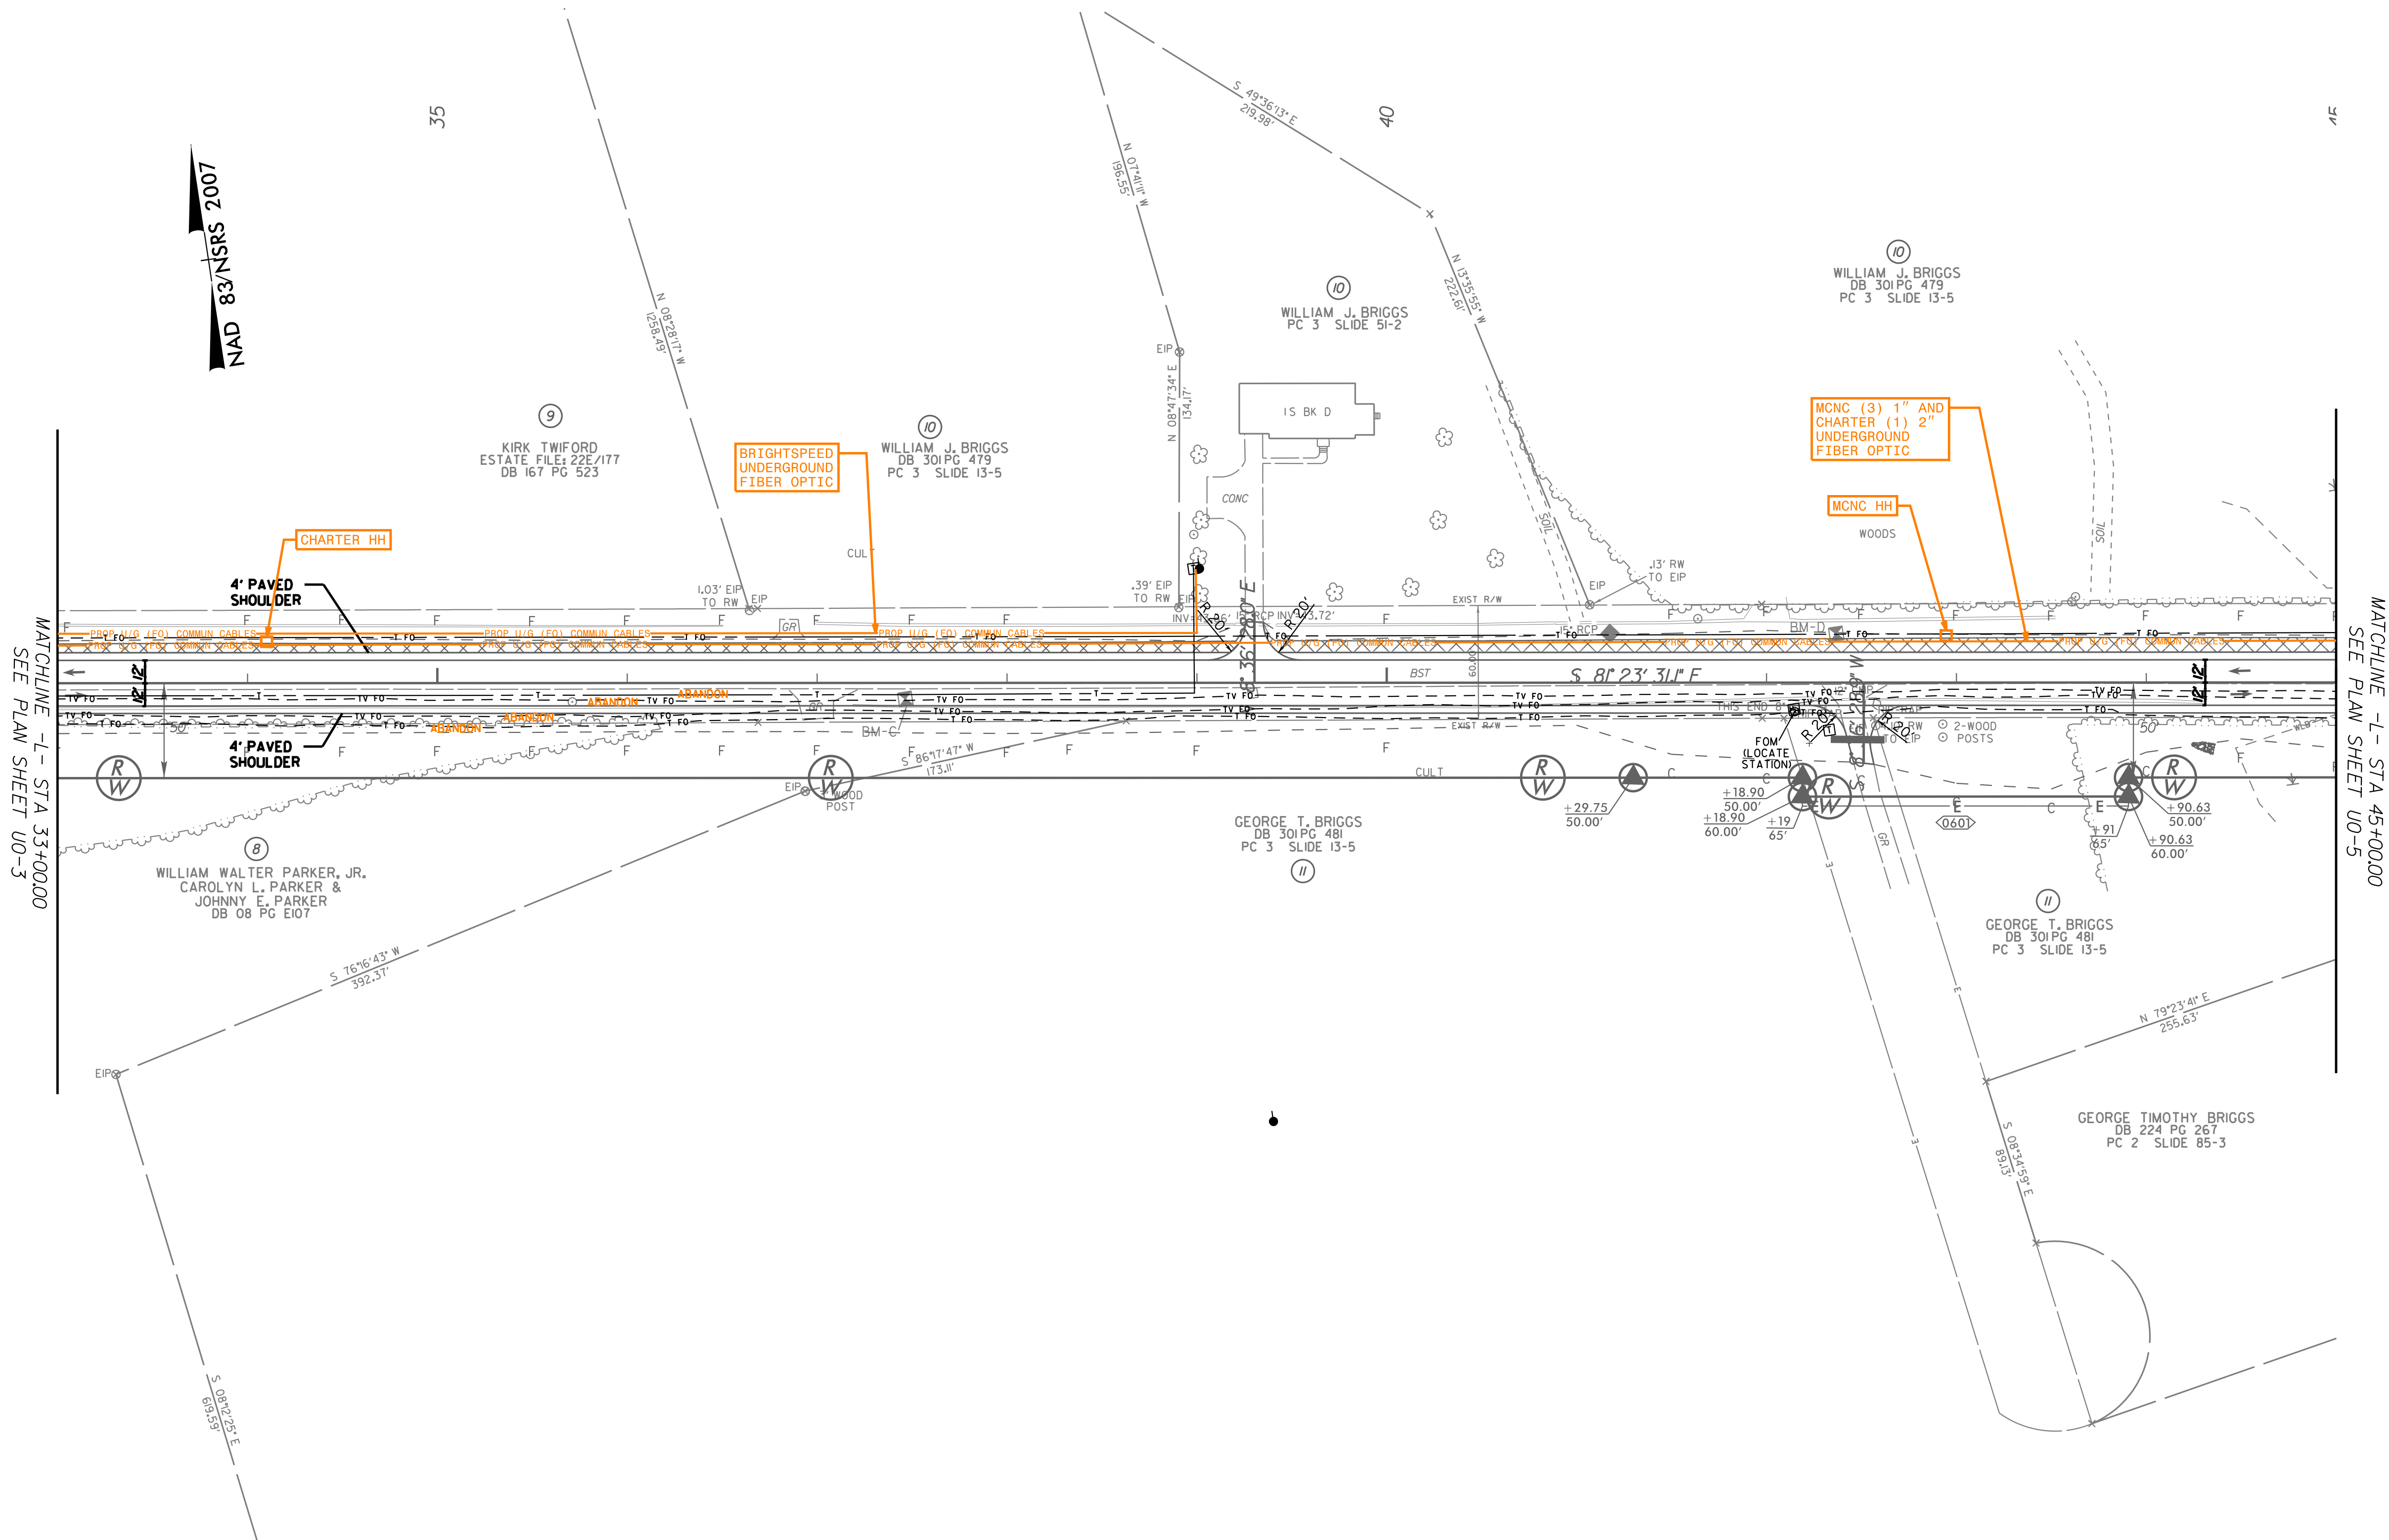

UTILITIES BY OTHERS

NOTE:
ALL UTILITY WORK SHOWN ON THIS SHEET WILL BE DONE BY OTHERS.
NO PAYMENT WILL BE MADE TO THE CONTRACTOR FOR UTILITY WORK SHOWN ON THIS SHEET.

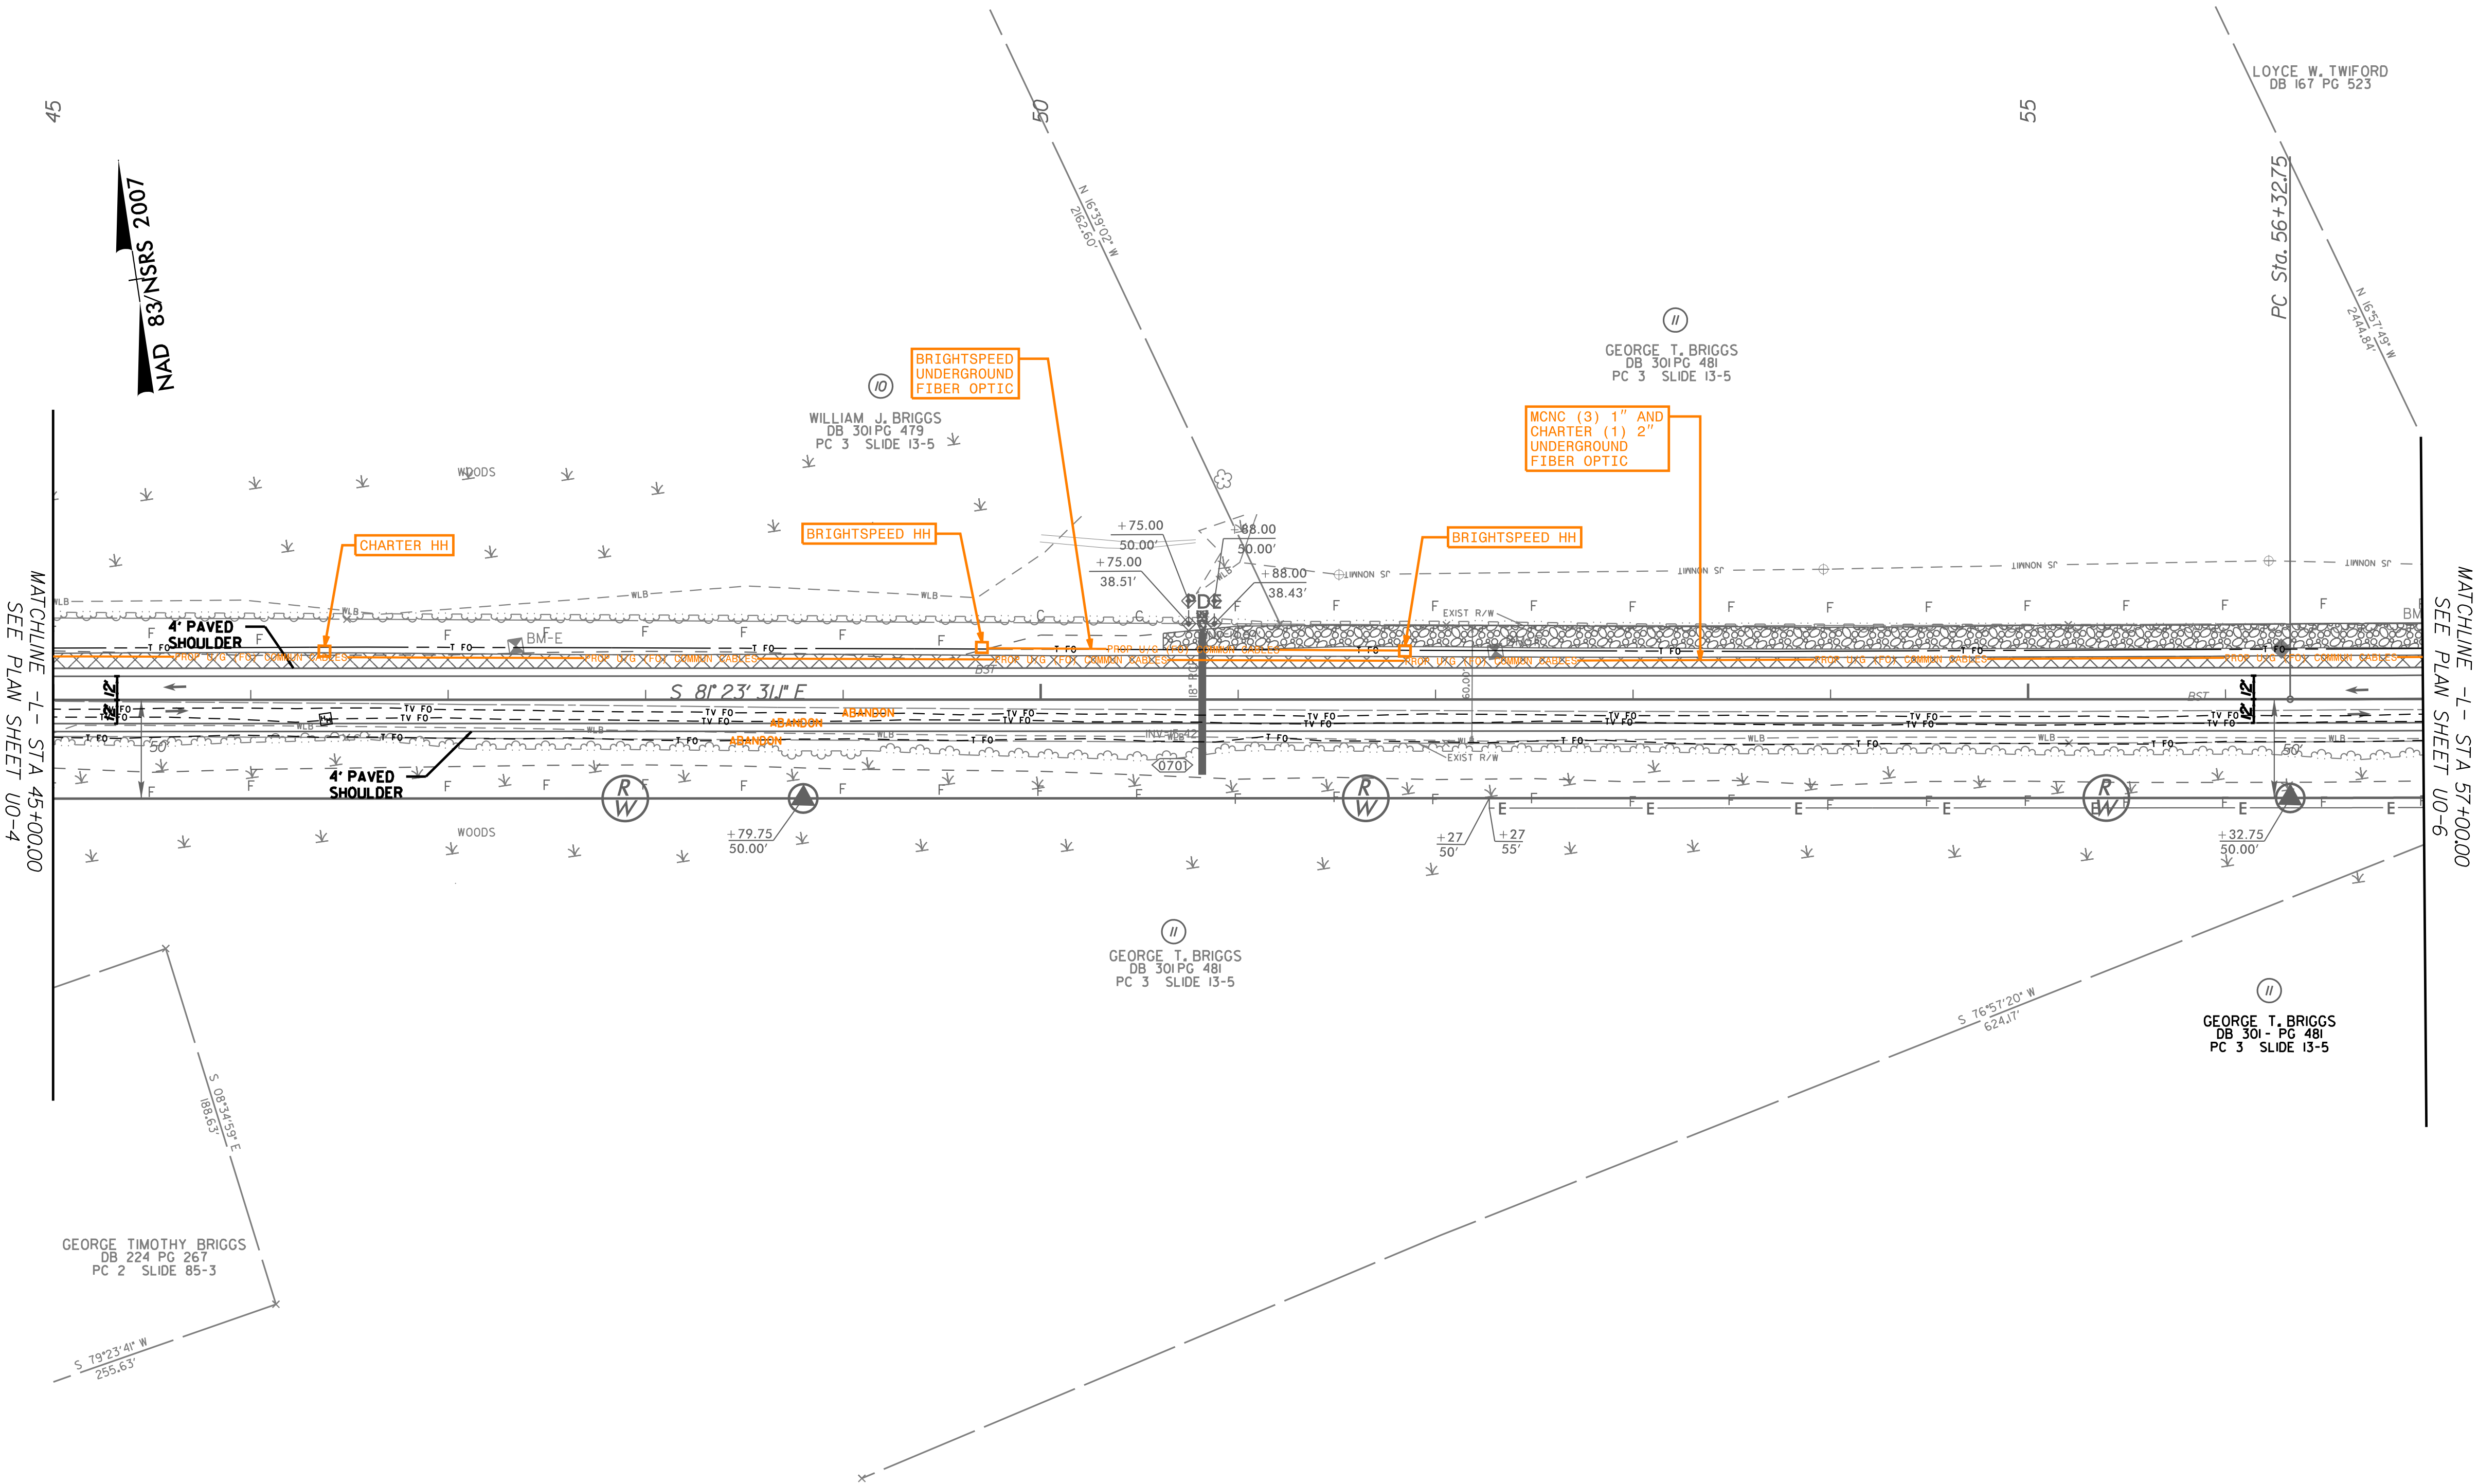


\$FILE\$

11/14/2023

PROJECT REFERENCE NO.	SHEET NO.
R-5808	U0-6
THIS SHEET CORRESPONDS TO RDY-8	

UTILITIES BY OTHERS


NOTE:
ALL UTILITY WORK SHOWN ON THIS SHEET WILL BE DONE BY OTHERS.
NO PAYMENT WILL BE MADE TO THE CONTRACTOR FOR UTILITY WORK SHOWN ON THIS SHEET.

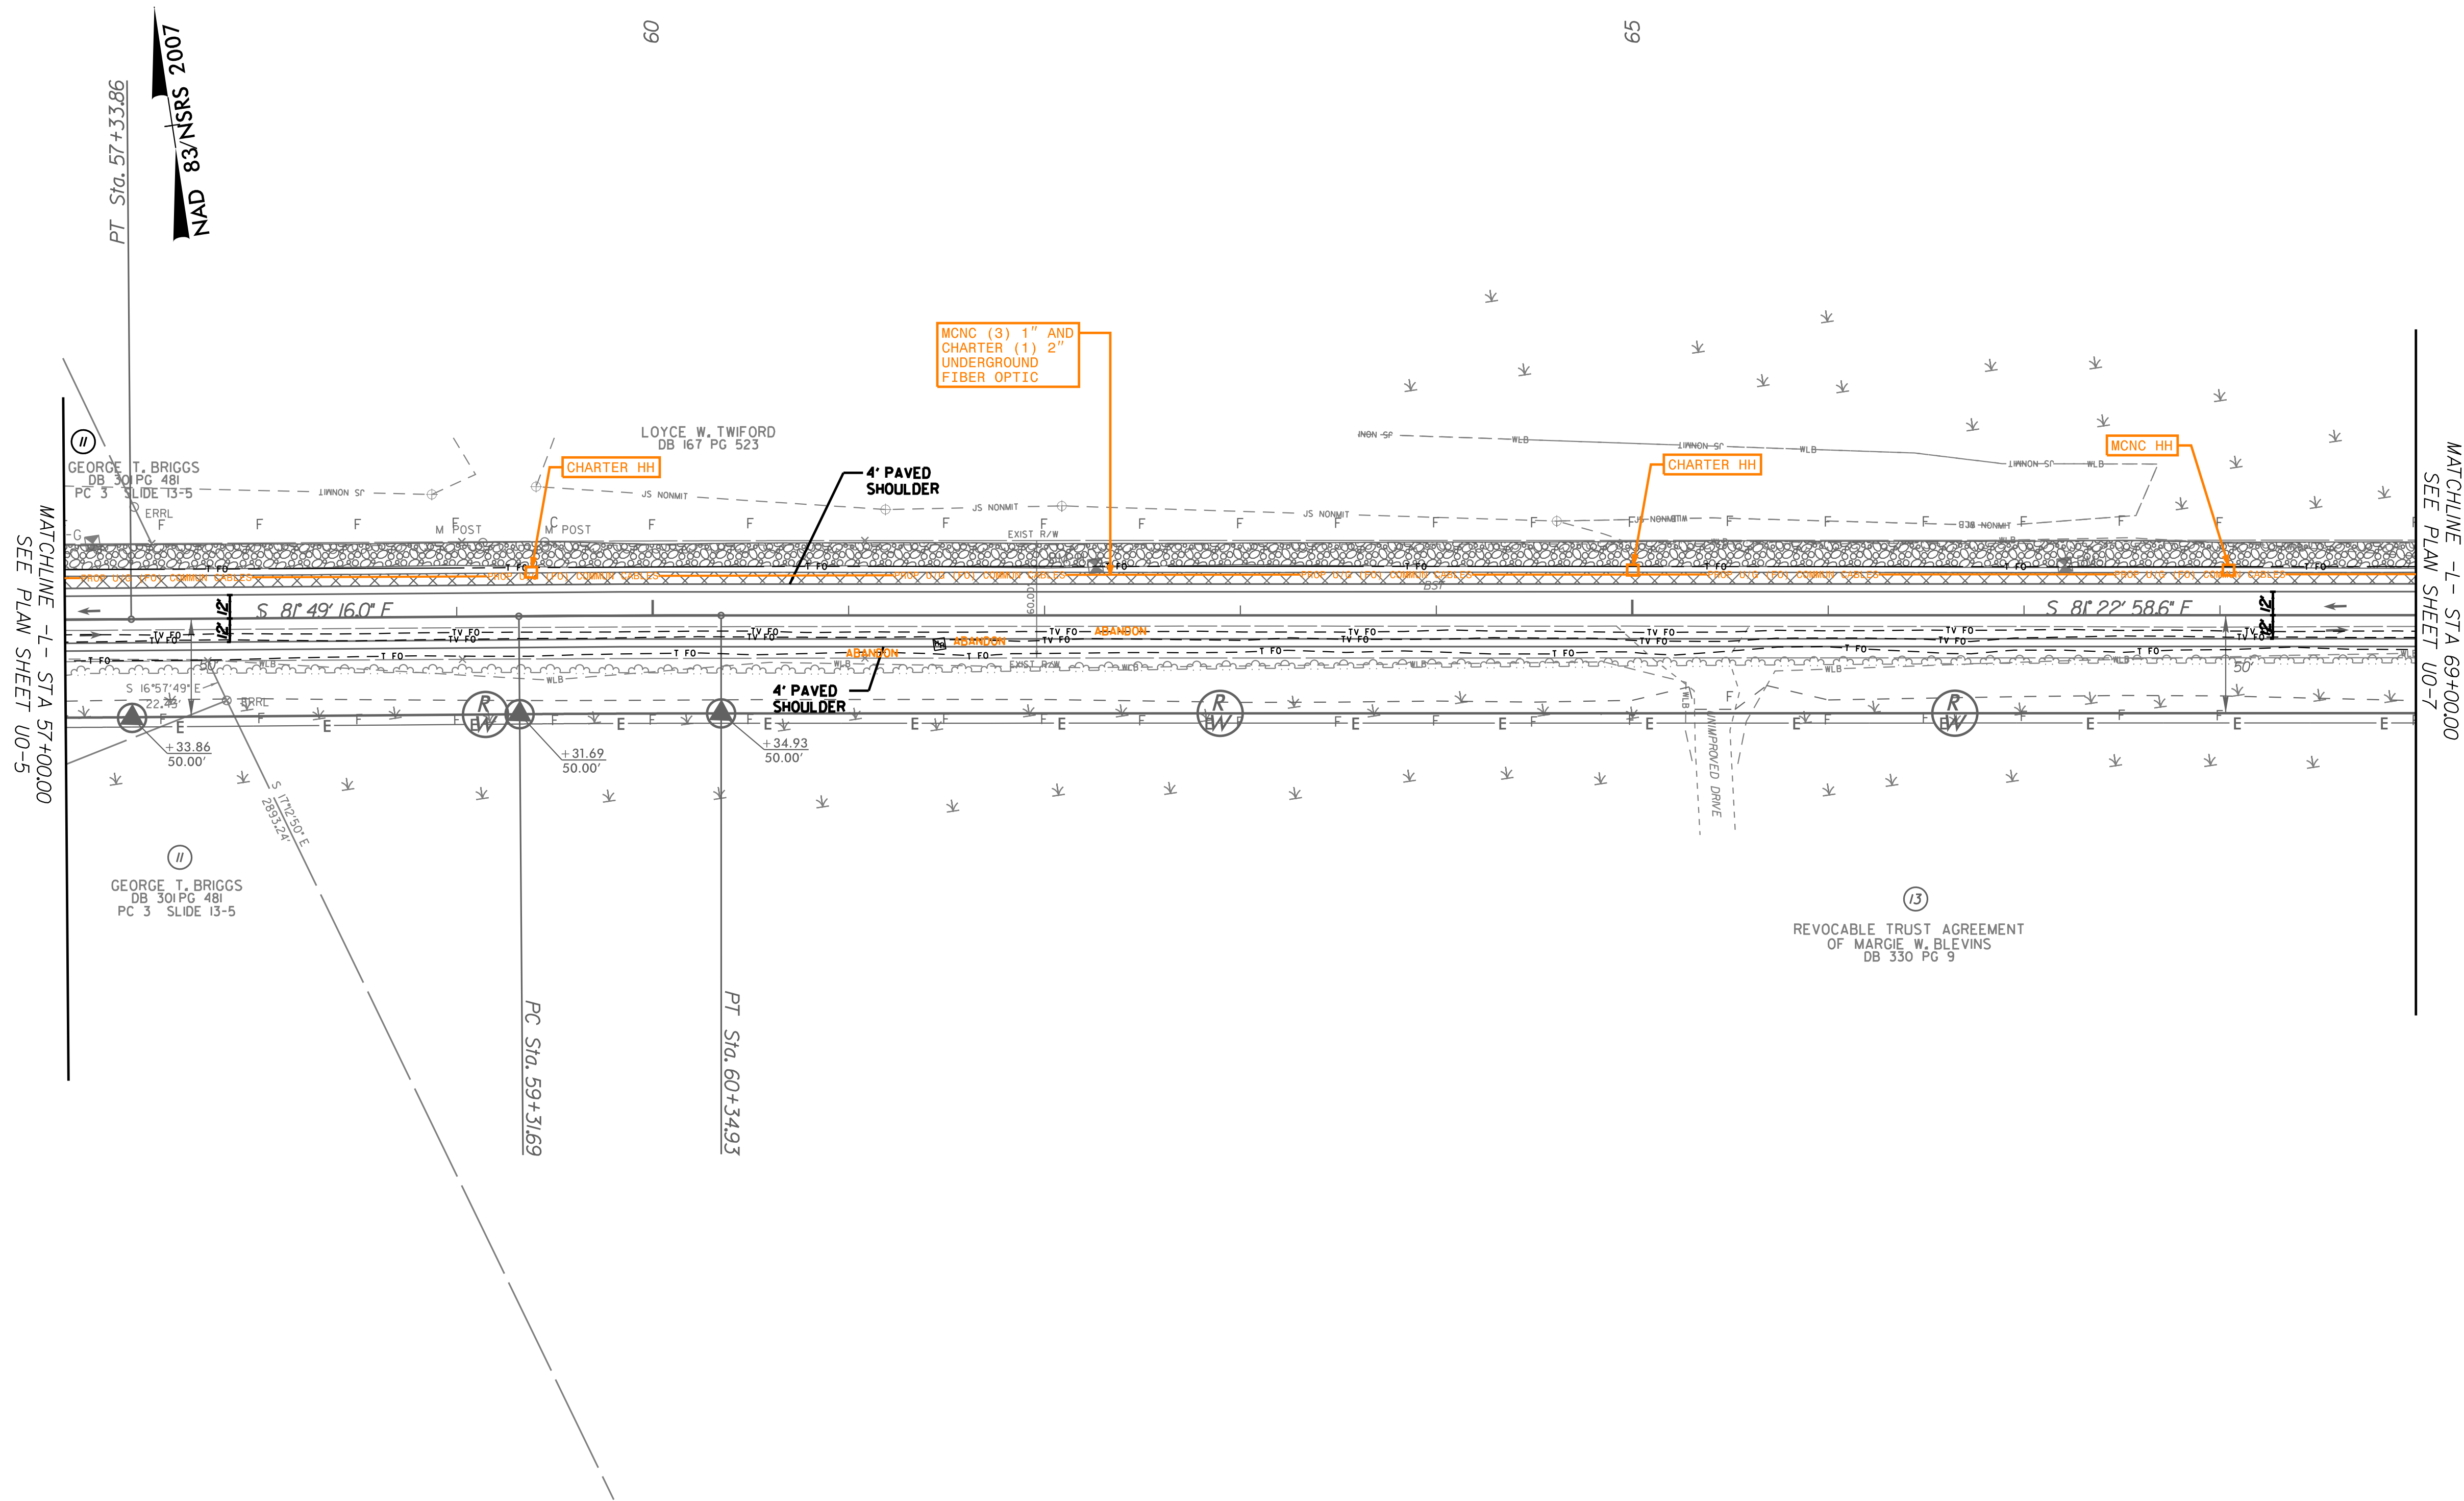

PROJECT REFERENCE NO.	SHEET NO.
R-5808	U0-9
THIS SHEET CORRESPONDS TO RDY-II	

UTILITIES BY OTHERS

NOTE:
ALL UTILITY WORK SHOWN ON THIS SHEET WILL BE DONE BY OTHERS.
NO PAYMENT WILL BE MADE TO THE CONTRACTOR FOR UTILITY WORK SHOWN ON THIS SHEET.

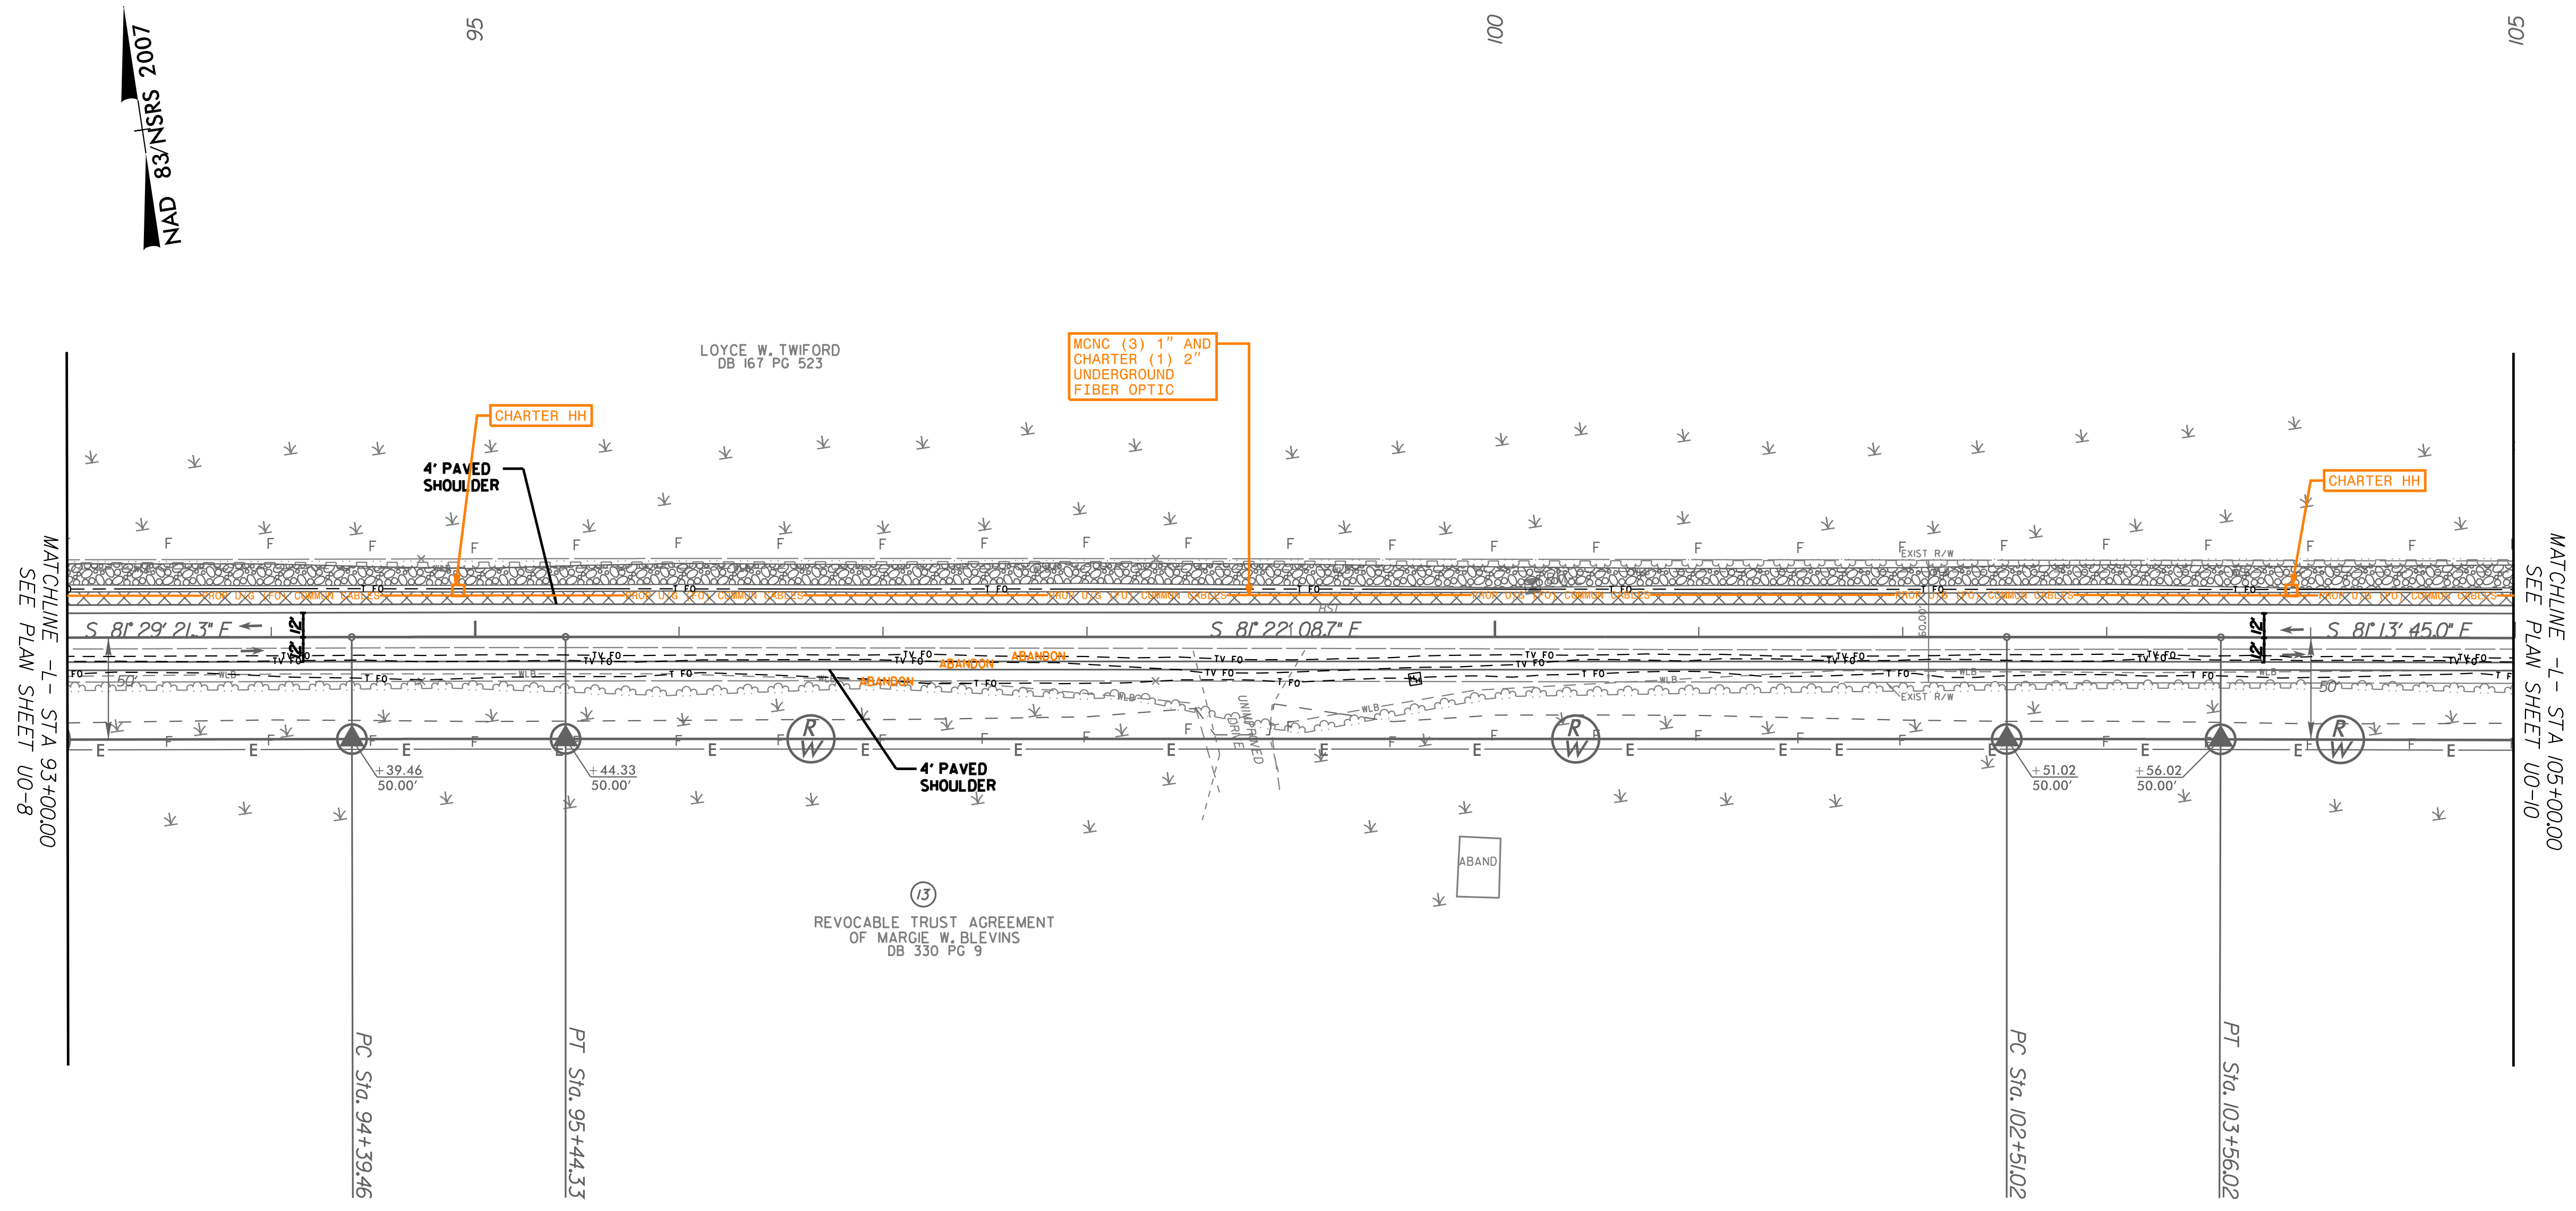


\$FILE\$

11/14/2023

PROJECT REFERENCE NO.	SHEET NO.
R-5808	U0-II
THIS SHEET CORRESPONDS TO R0Y-13	

UTILITIES BY OTHERS

NOTE:
ALL UTILITY WORK SHOWN ON THIS SHEET WILL BE DONE BY OTHERS.
NO PAYMENT WILL BE MADE TO THE CONTRACTOR FOR UTILITY WORK SHOWN ON THIS SHEET.

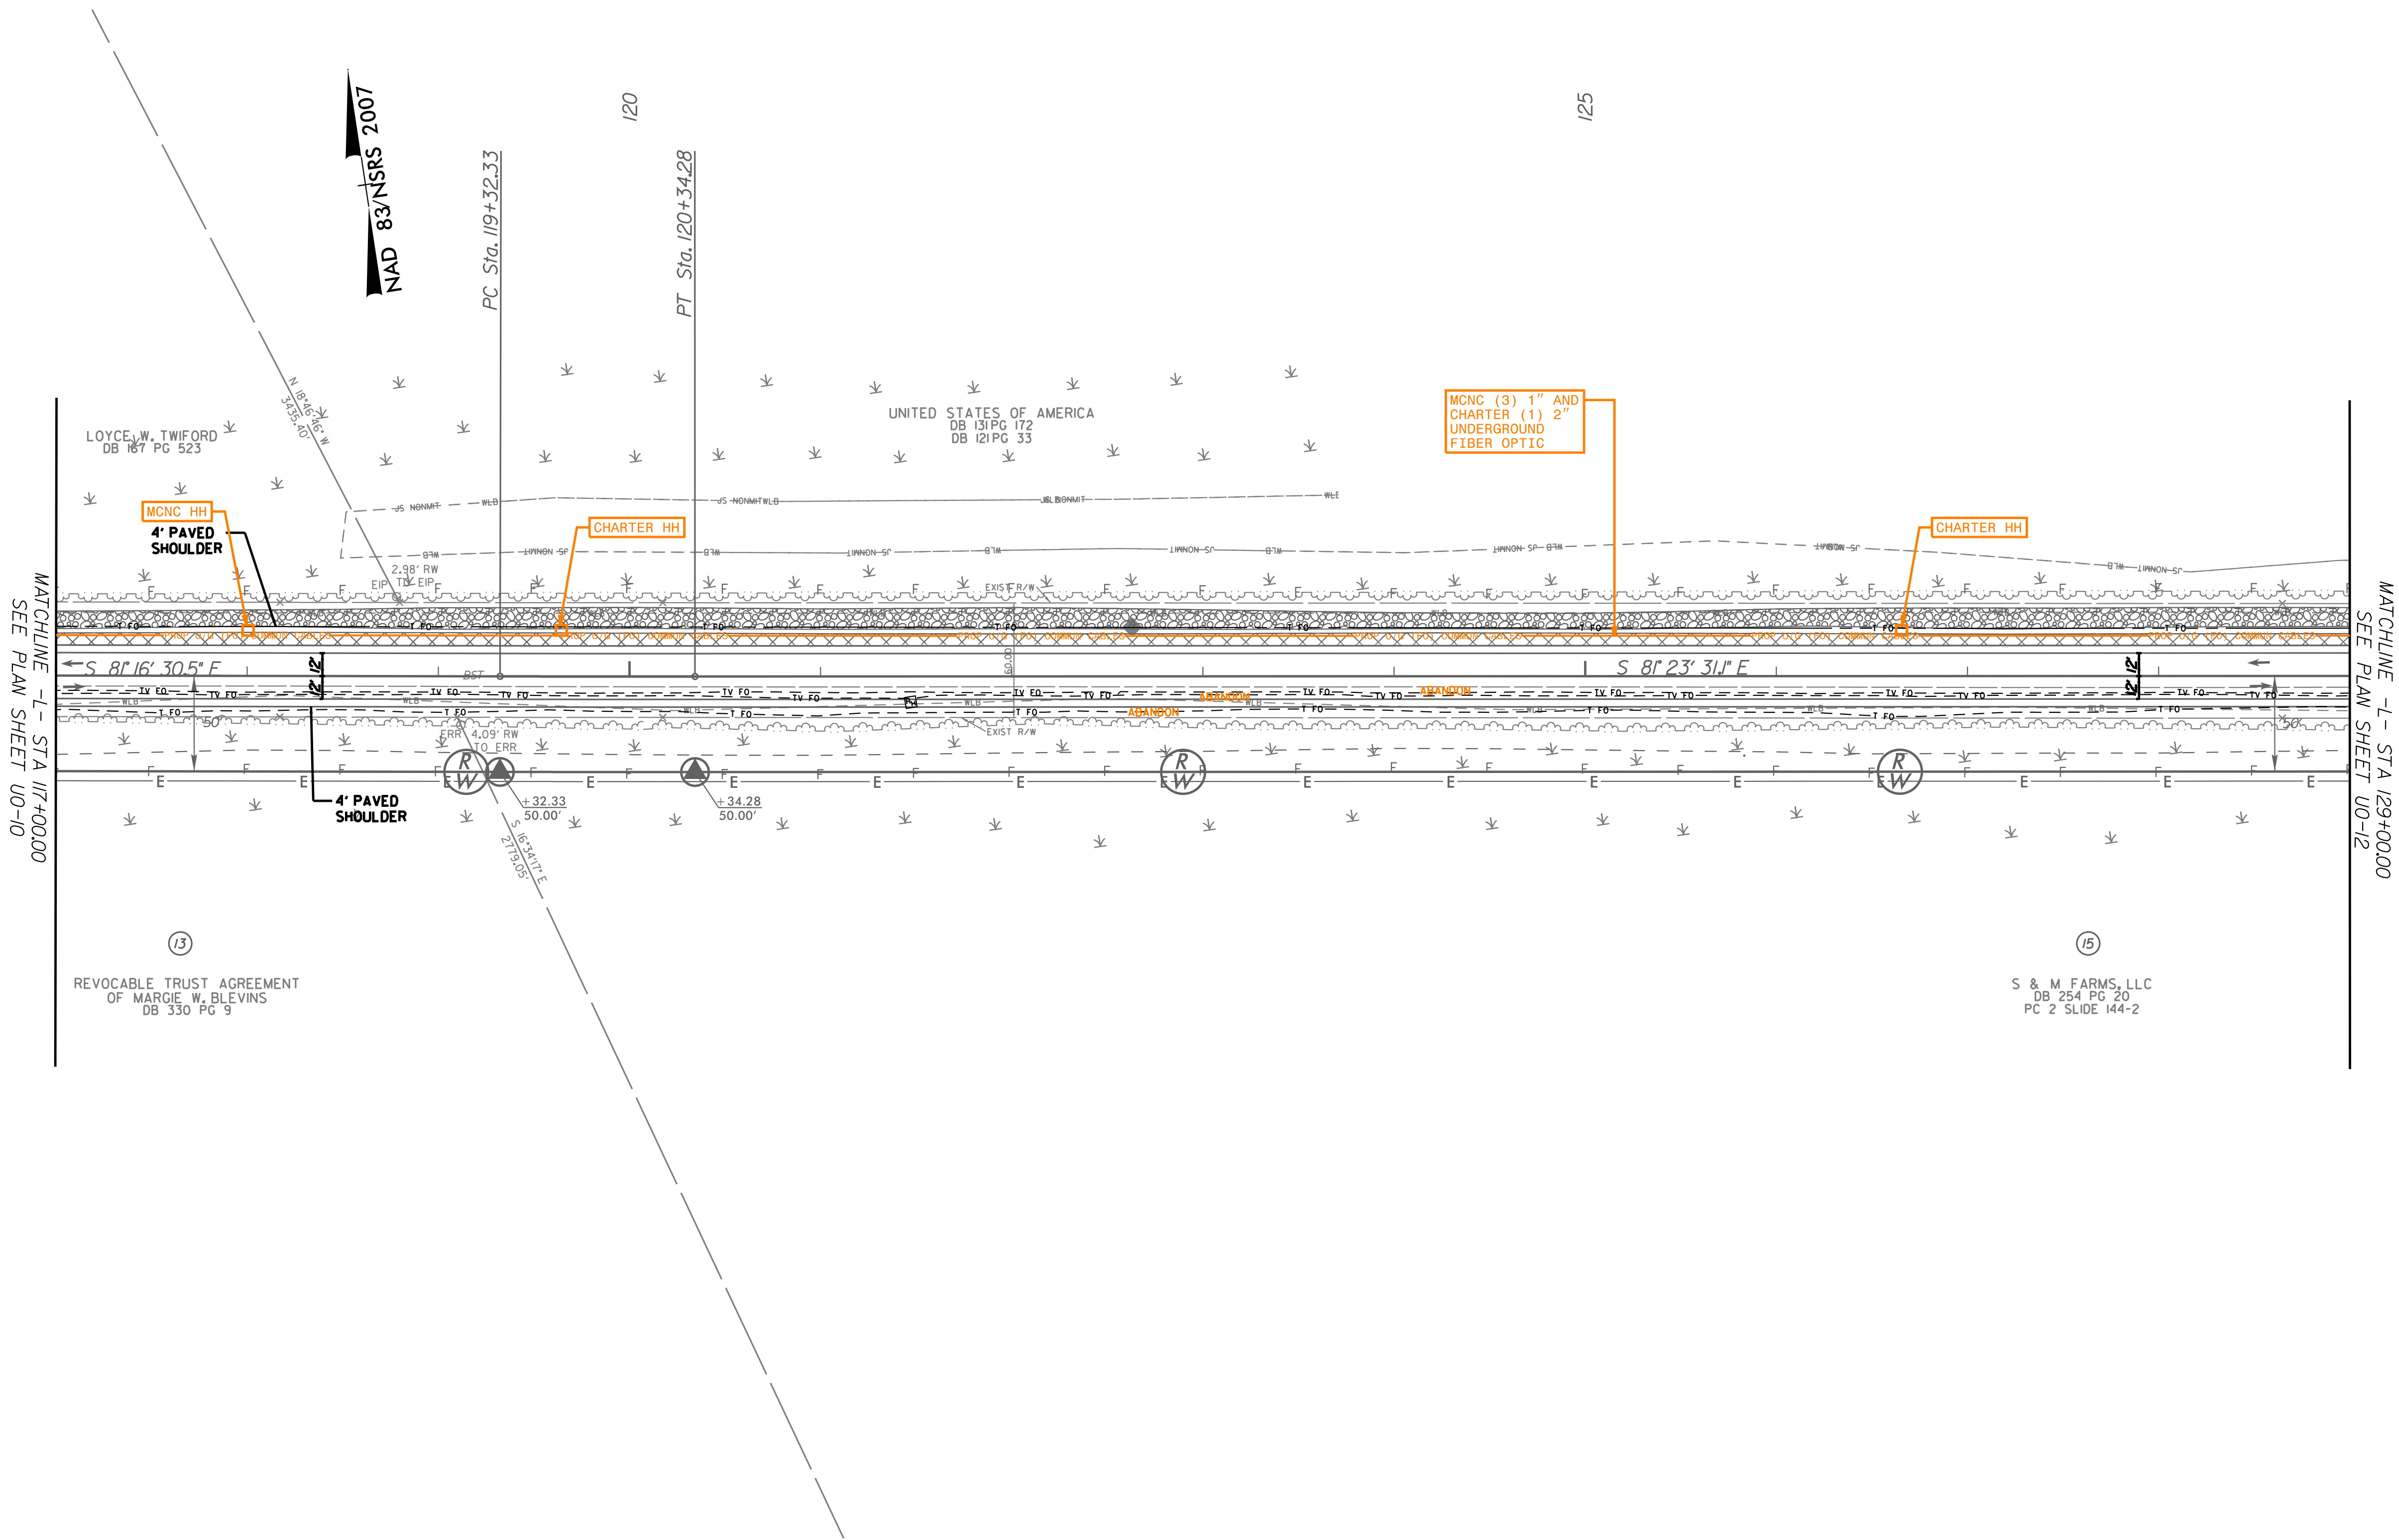


\$FILE\$

11/14/2023

PROJECT REFERENCE NO.	SHEET NO.
R-5808	UO-12
THIS SHEET CORRESPONDS TO RDY-14	

UTILITIES BY OTHERS

NOTE:
ALL UTILITY WORK SHOWN ON THIS SHEET WILL BE DONE BY OTHERS.
NO PAYMENT WILL BE MADE TO THE CONTRACTOR FOR UTILITY WORK SHOWN ON THIS SHEET.

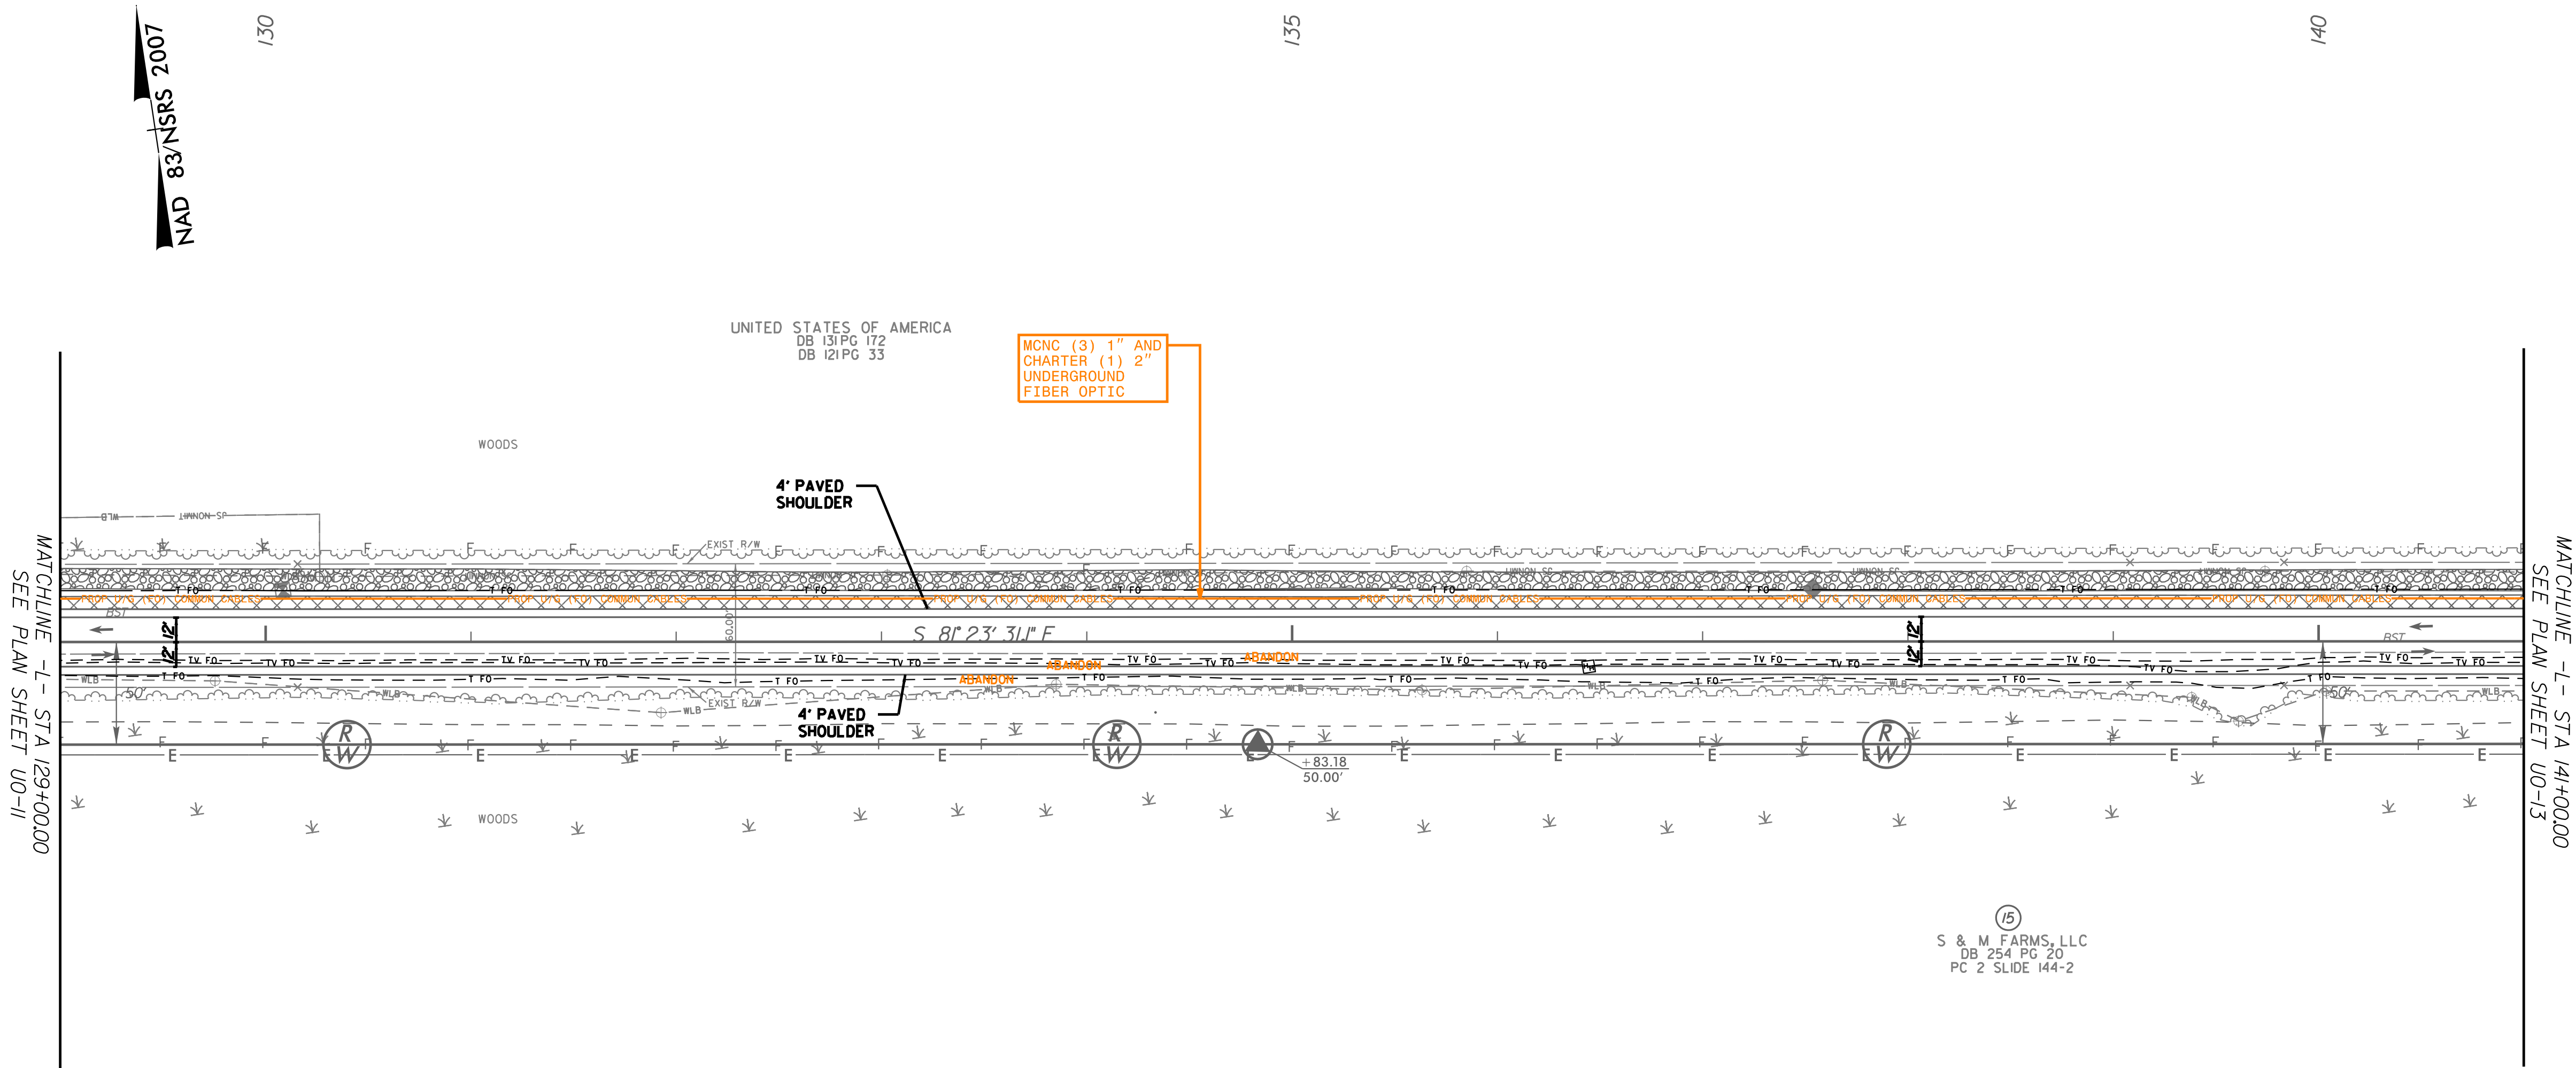


\$FILE\$

11/14/2023

PROJECT REFERENCE NO.	SHEET NO.
R-5808	U0-13
THIS SHEET CORRESPONDS TO RDY-15	

UTILITIES BY OTHERS

NOTE:
ALL UTILITY WORK SHOWN ON THIS SHEET WILL BE DONE BY OTHERS.
NO PAYMENT WILL BE MADE TO THE CONTRACTOR FOR UTILITY WORK SHOWN ON THIS SHEET.

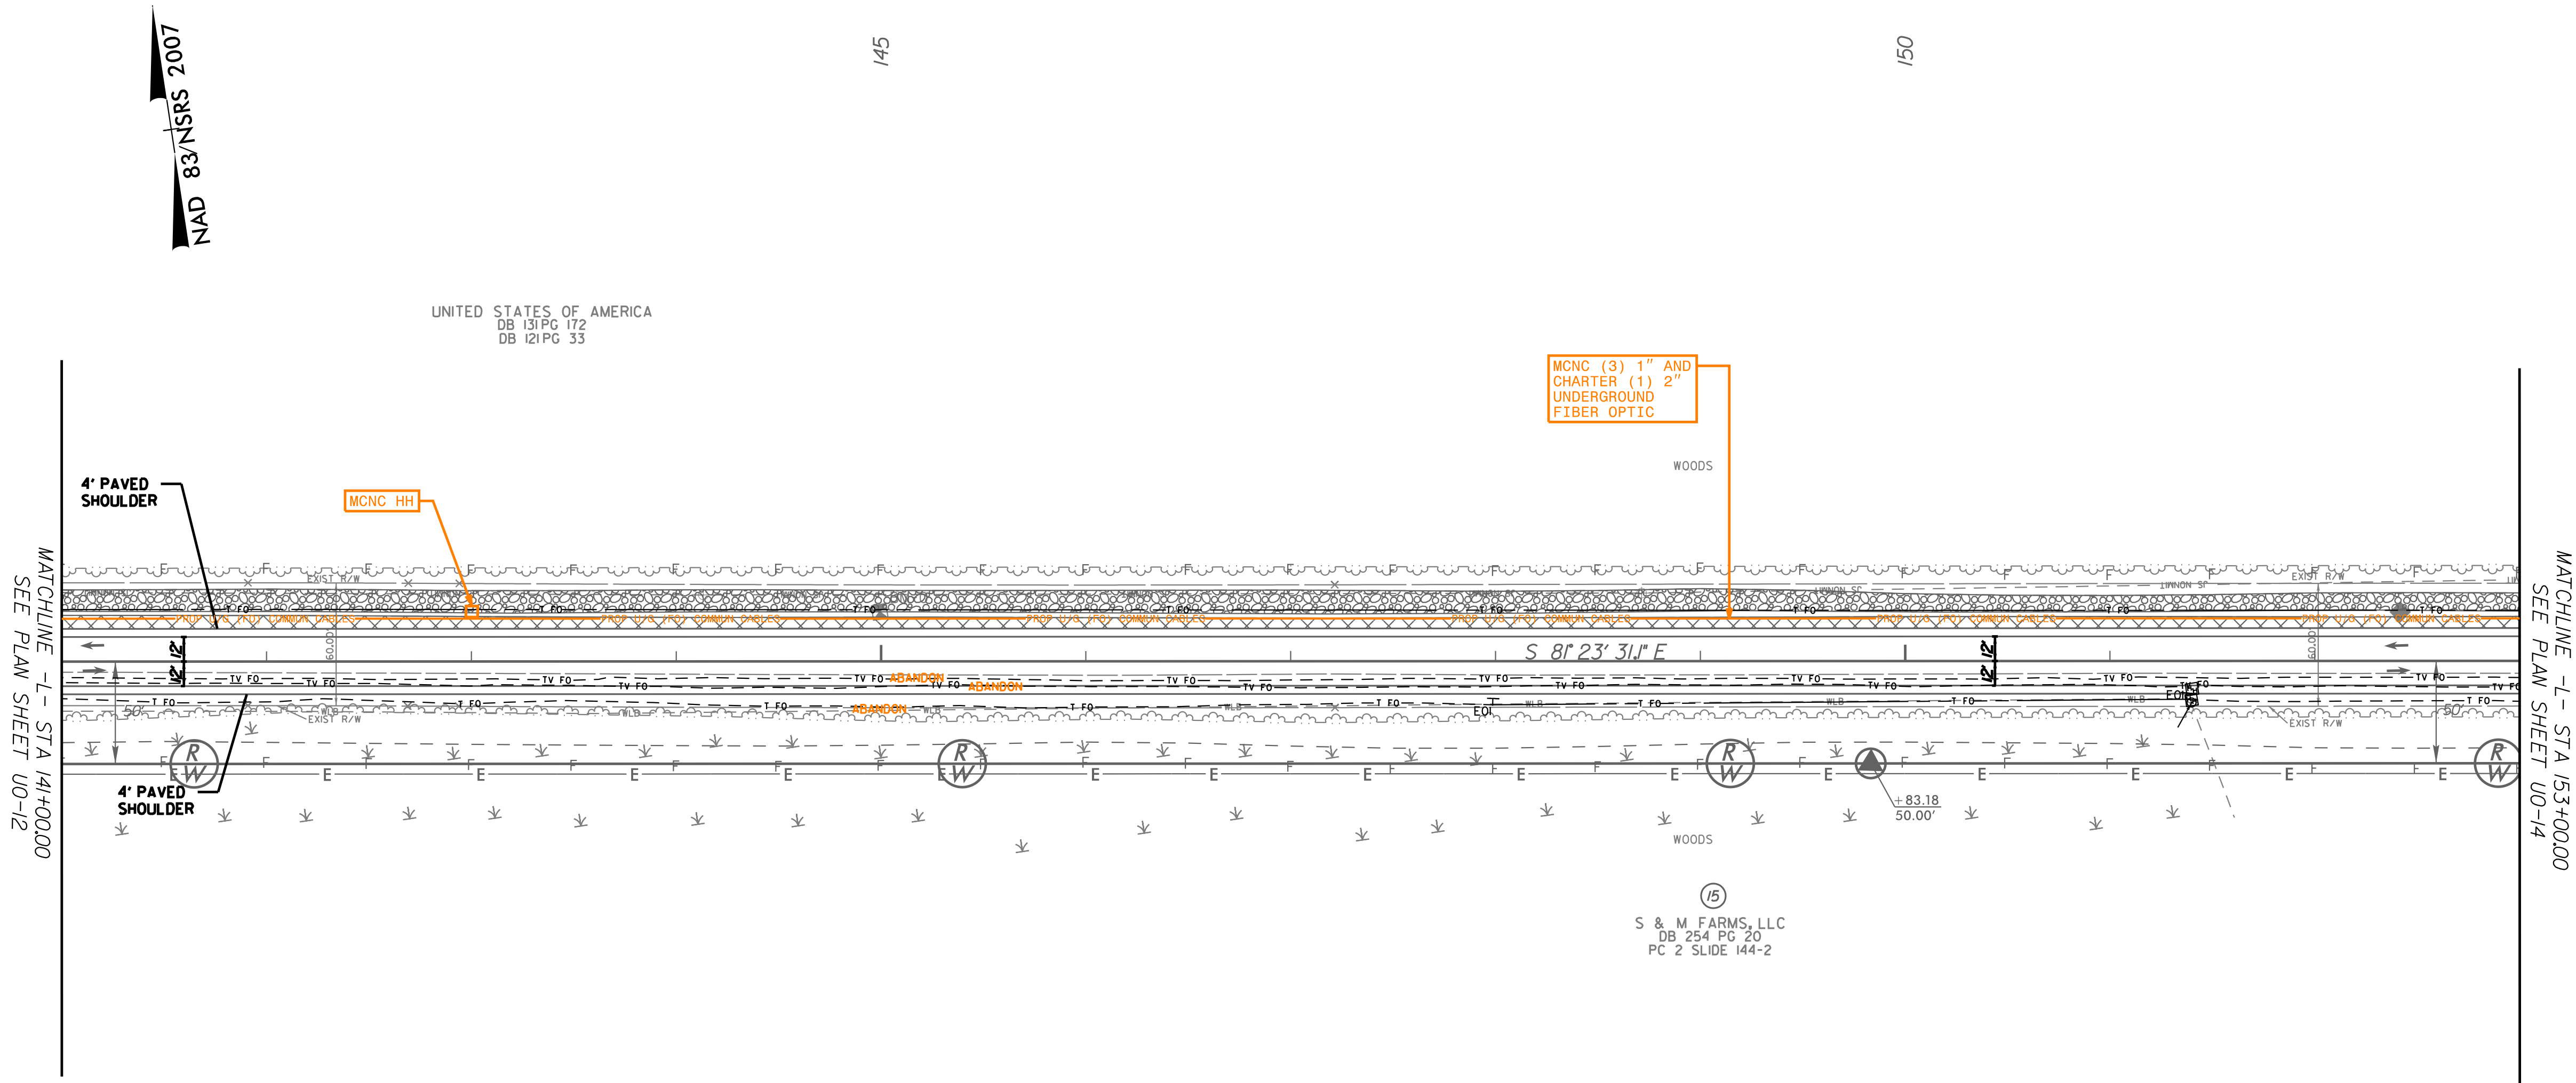


\$FILE\$

11/14/2023

PROJECT REFERENCE NO.	SHEET NO.
R-5808	U0-14
THIS SHEET CORRESPONDS TO RDY-16	

UTILITIES BY OTHERS

NOTE:
ALL UTILITY WORK SHOWN ON THIS SHEET WILL BE DONE BY OTHERS.
NO PAYMENT WILL BE MADE TO THE CONTRACTOR FOR UTILITY WORK SHOWN ON THIS SHEET.

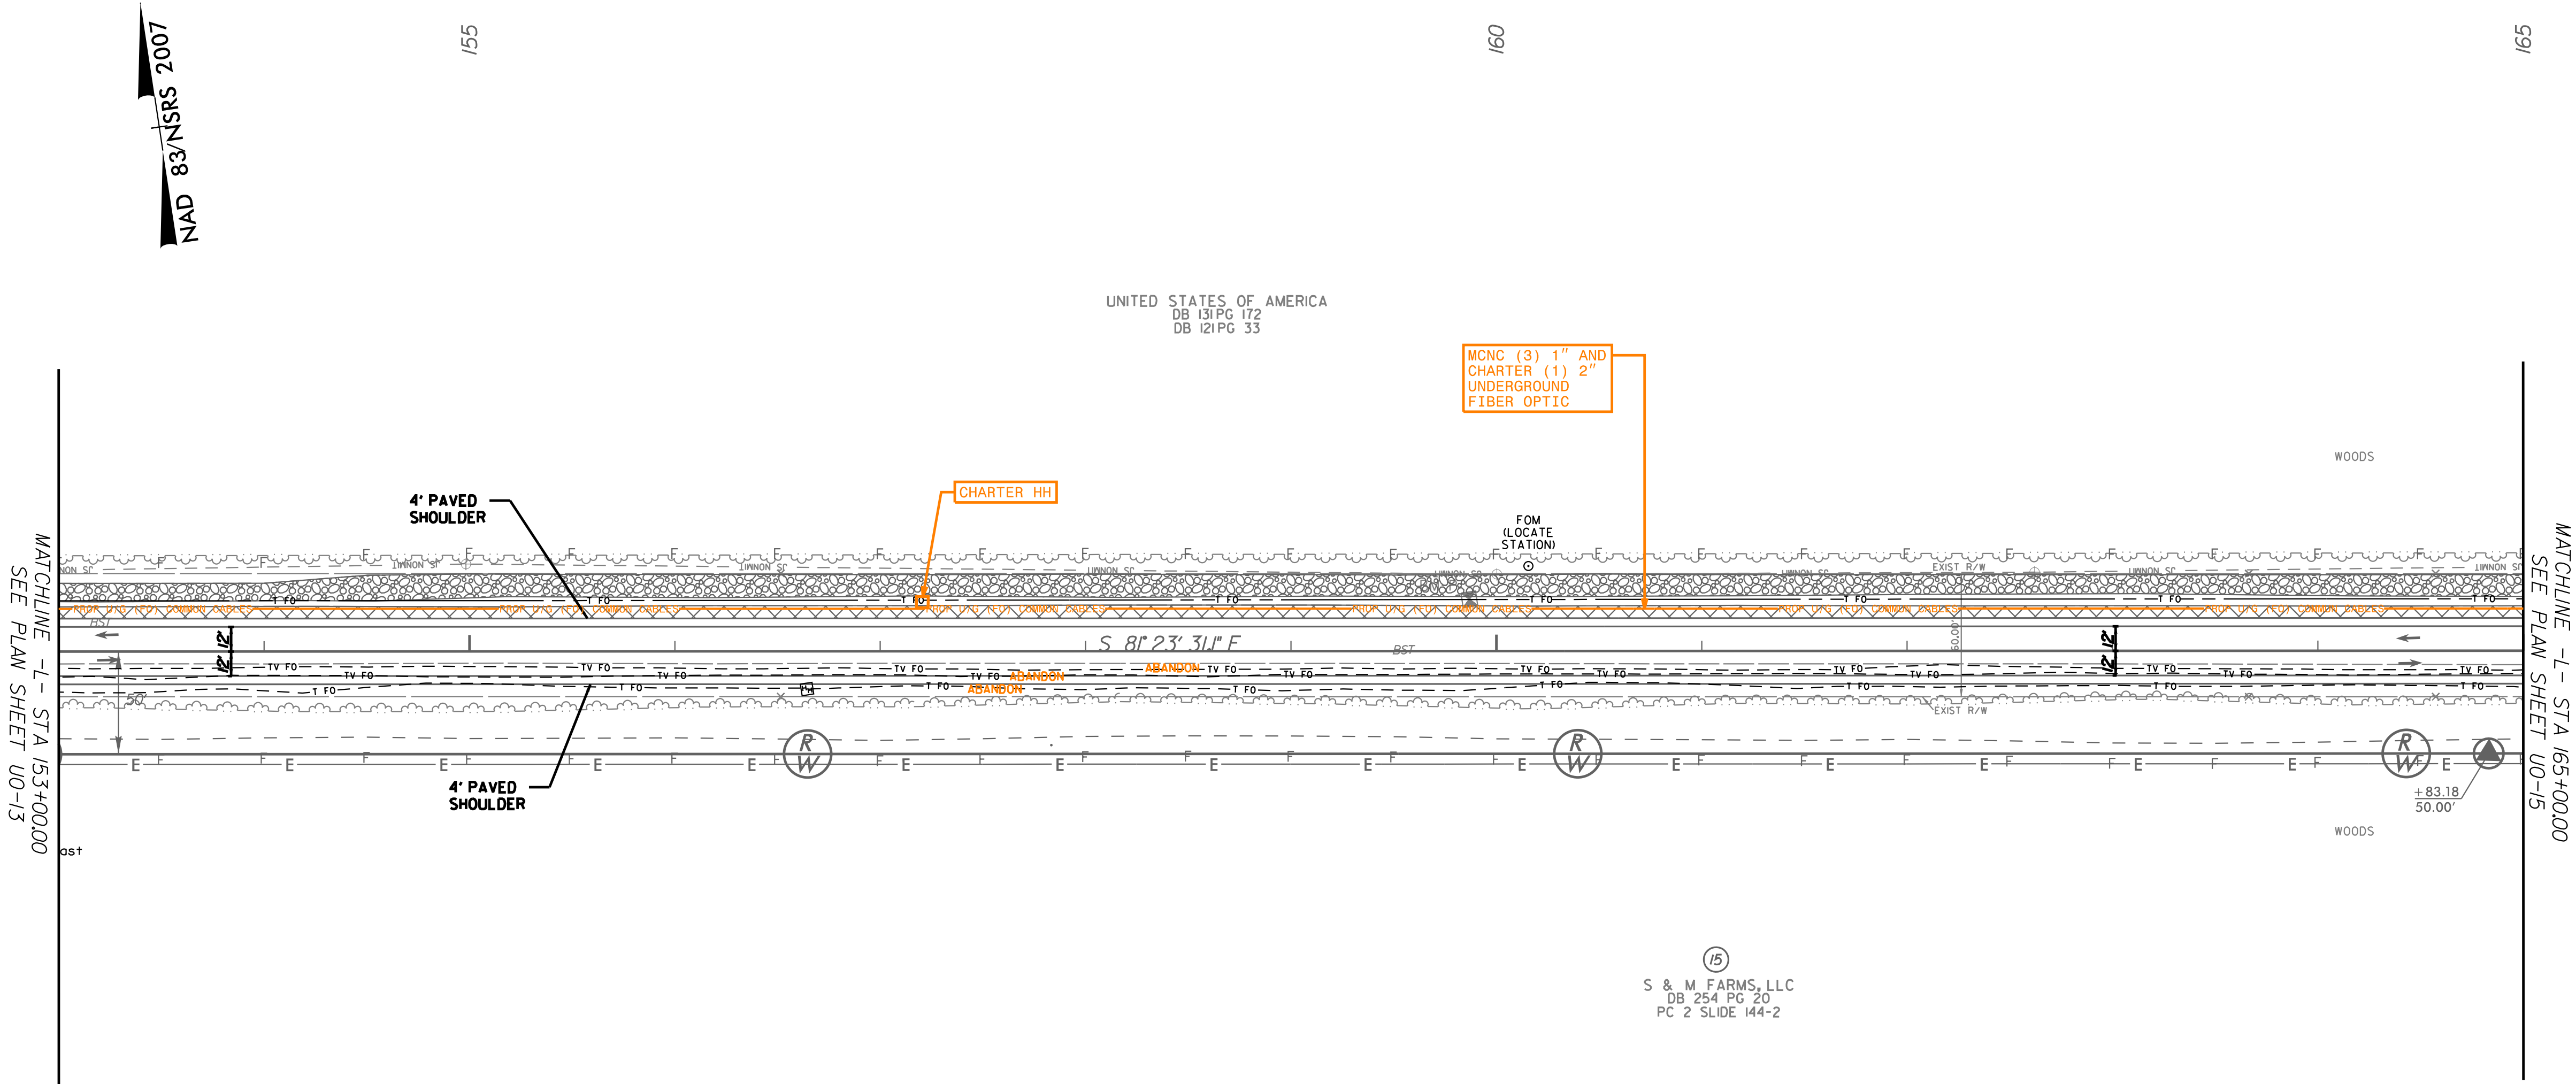

\$FILE\$


11/14/2023



PROJECT REFERENCE NO.	SHEET NO.
R-5808	U0-15
THIS SHEET CORRESPONDS TO RDY-17	

UTILITIES BY OTHERS

NOTE:
ALL UTILITY WORK SHOWN ON THIS SHEET WILL BE DONE BY OTHERS.
NO PAYMENT WILL BE MADE TO THE CONTRACTOR FOR UTILITY WORK SHOWN ON THIS SHEET.

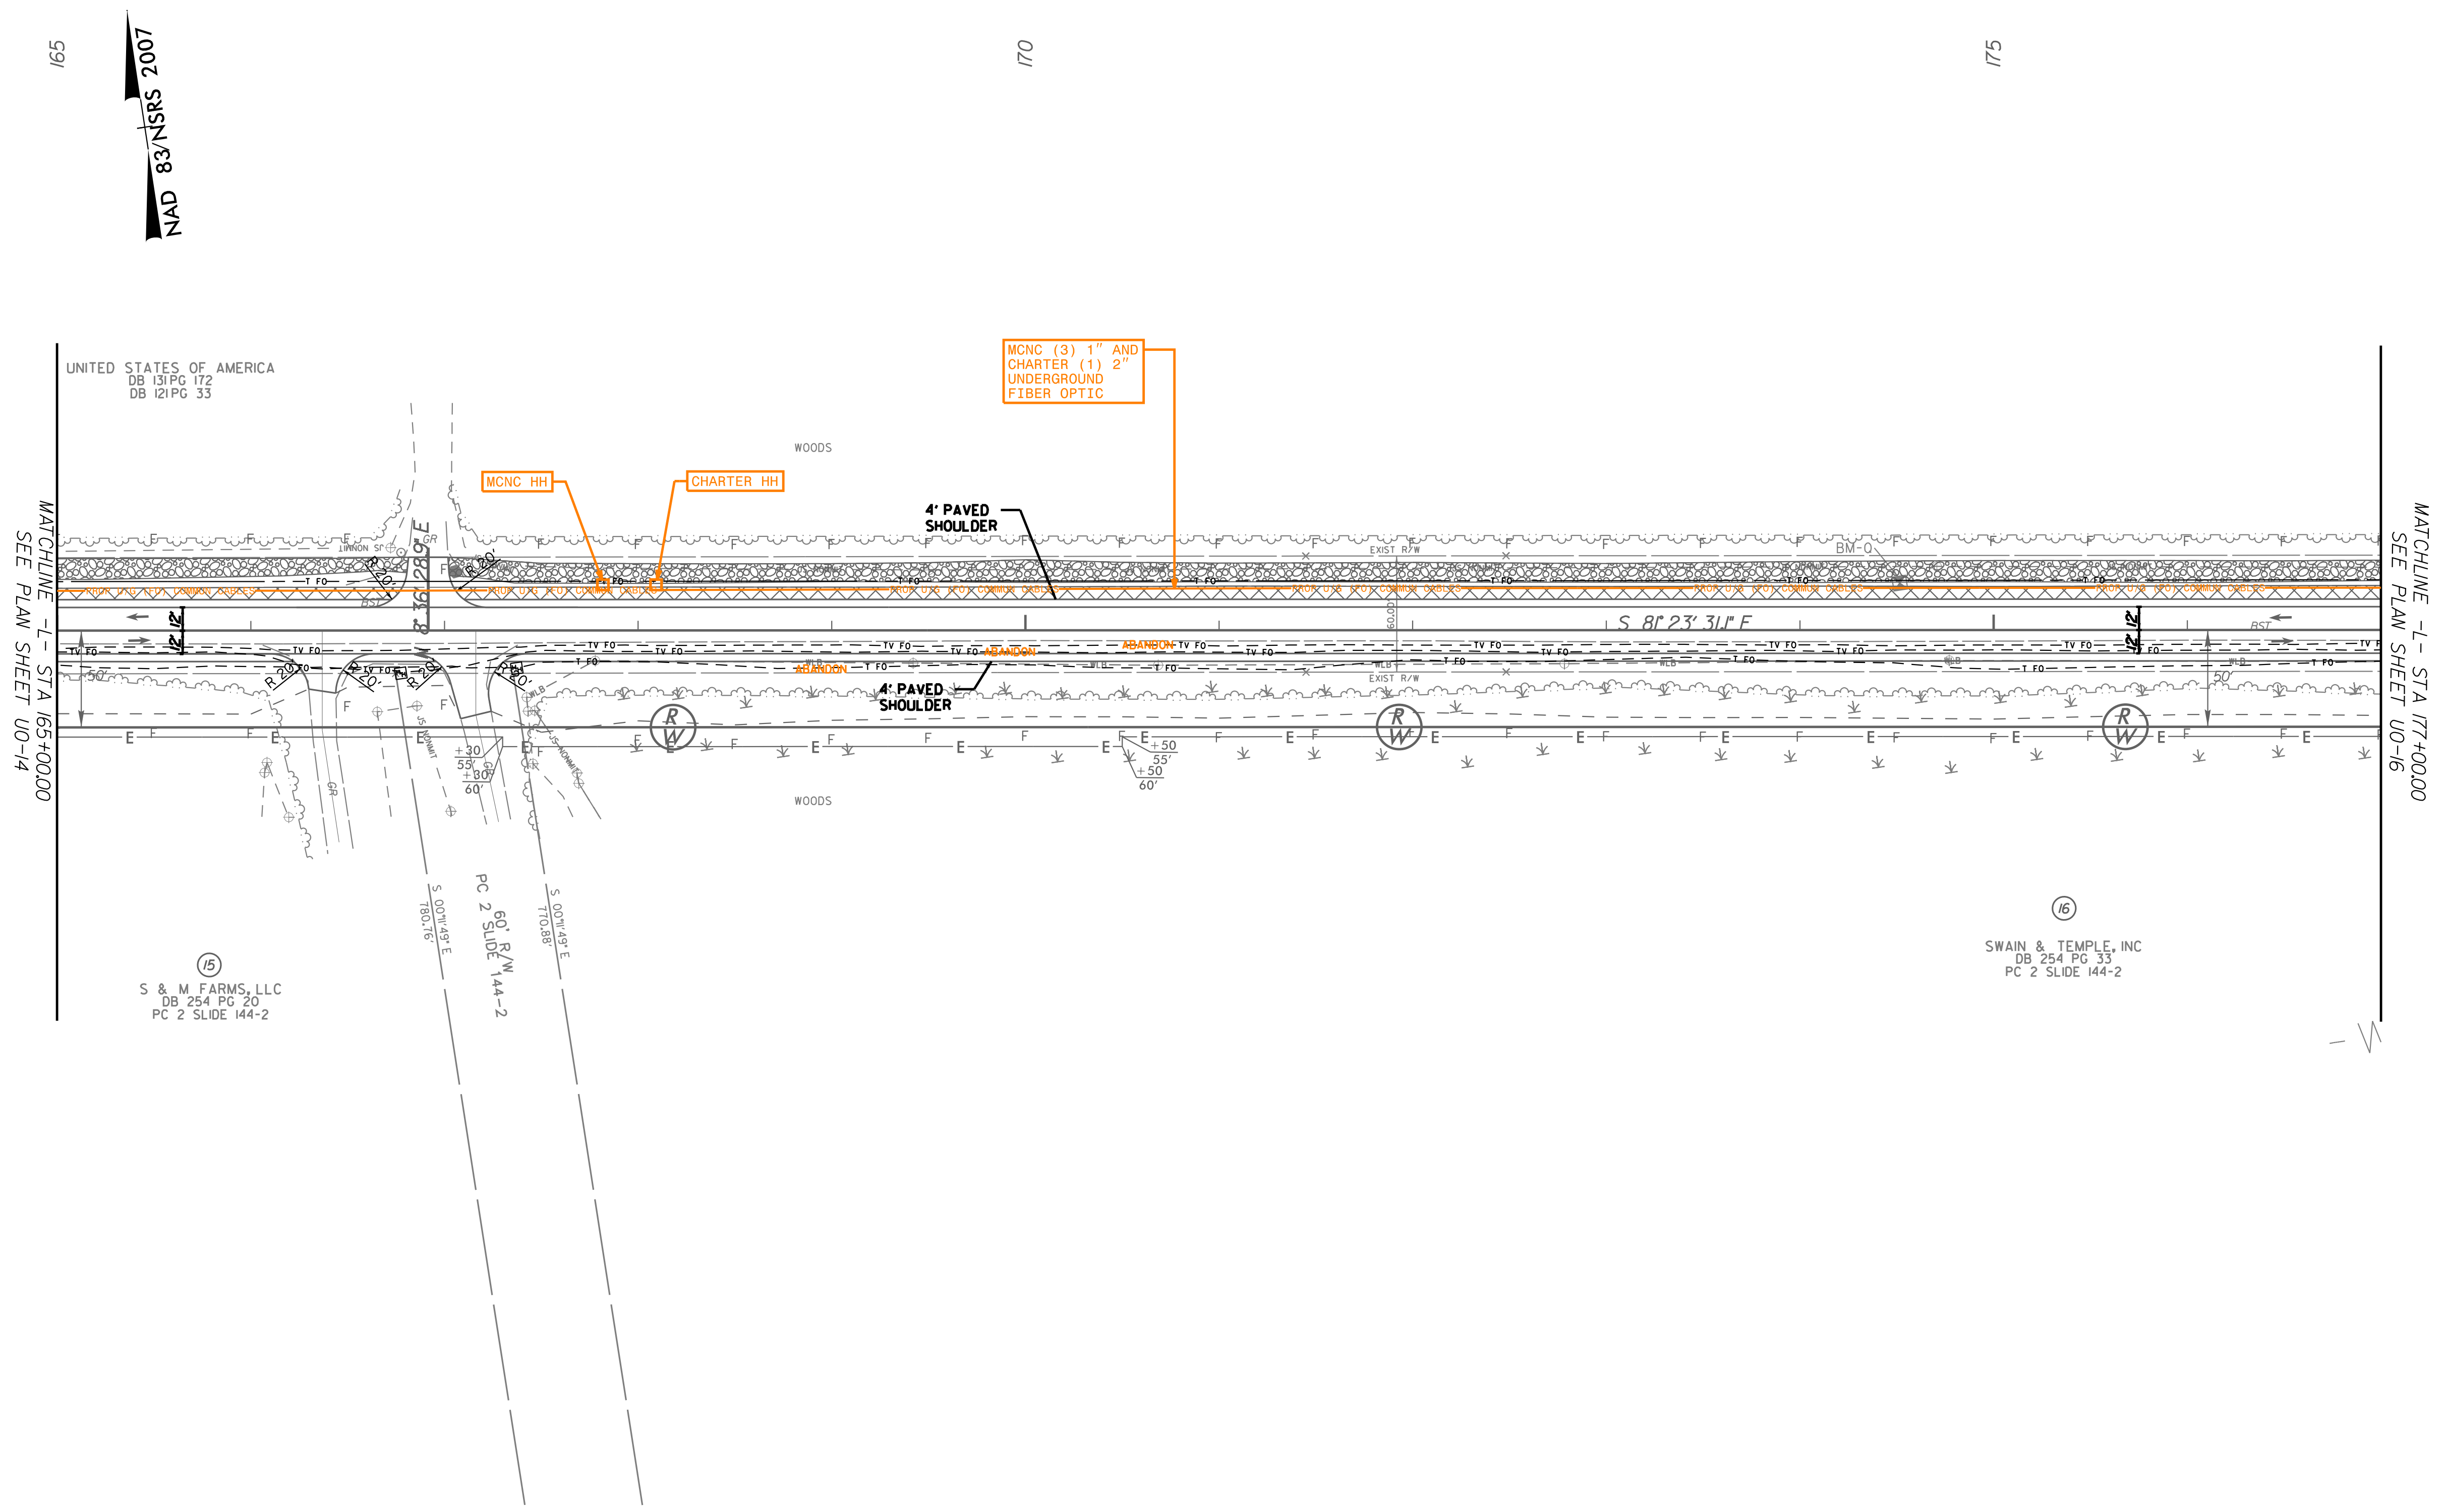

\$FILE\$


11/14/2023



PROJECT REFERENCE NO.	SHEET NO.
R-5808	U0-16
THIS SHEET CORRESPONDS TO RDY-18	

UTILITIES BY OTHERS


NOTE:
ALL UTILITY WORK SHOWN ON THIS SHEET WILL BE DONE BY OTHERS.
NO PAYMENT WILL BE MADE TO THE CONTRACTOR FOR UTILITY WORK SHOWN ON THIS SHEET.

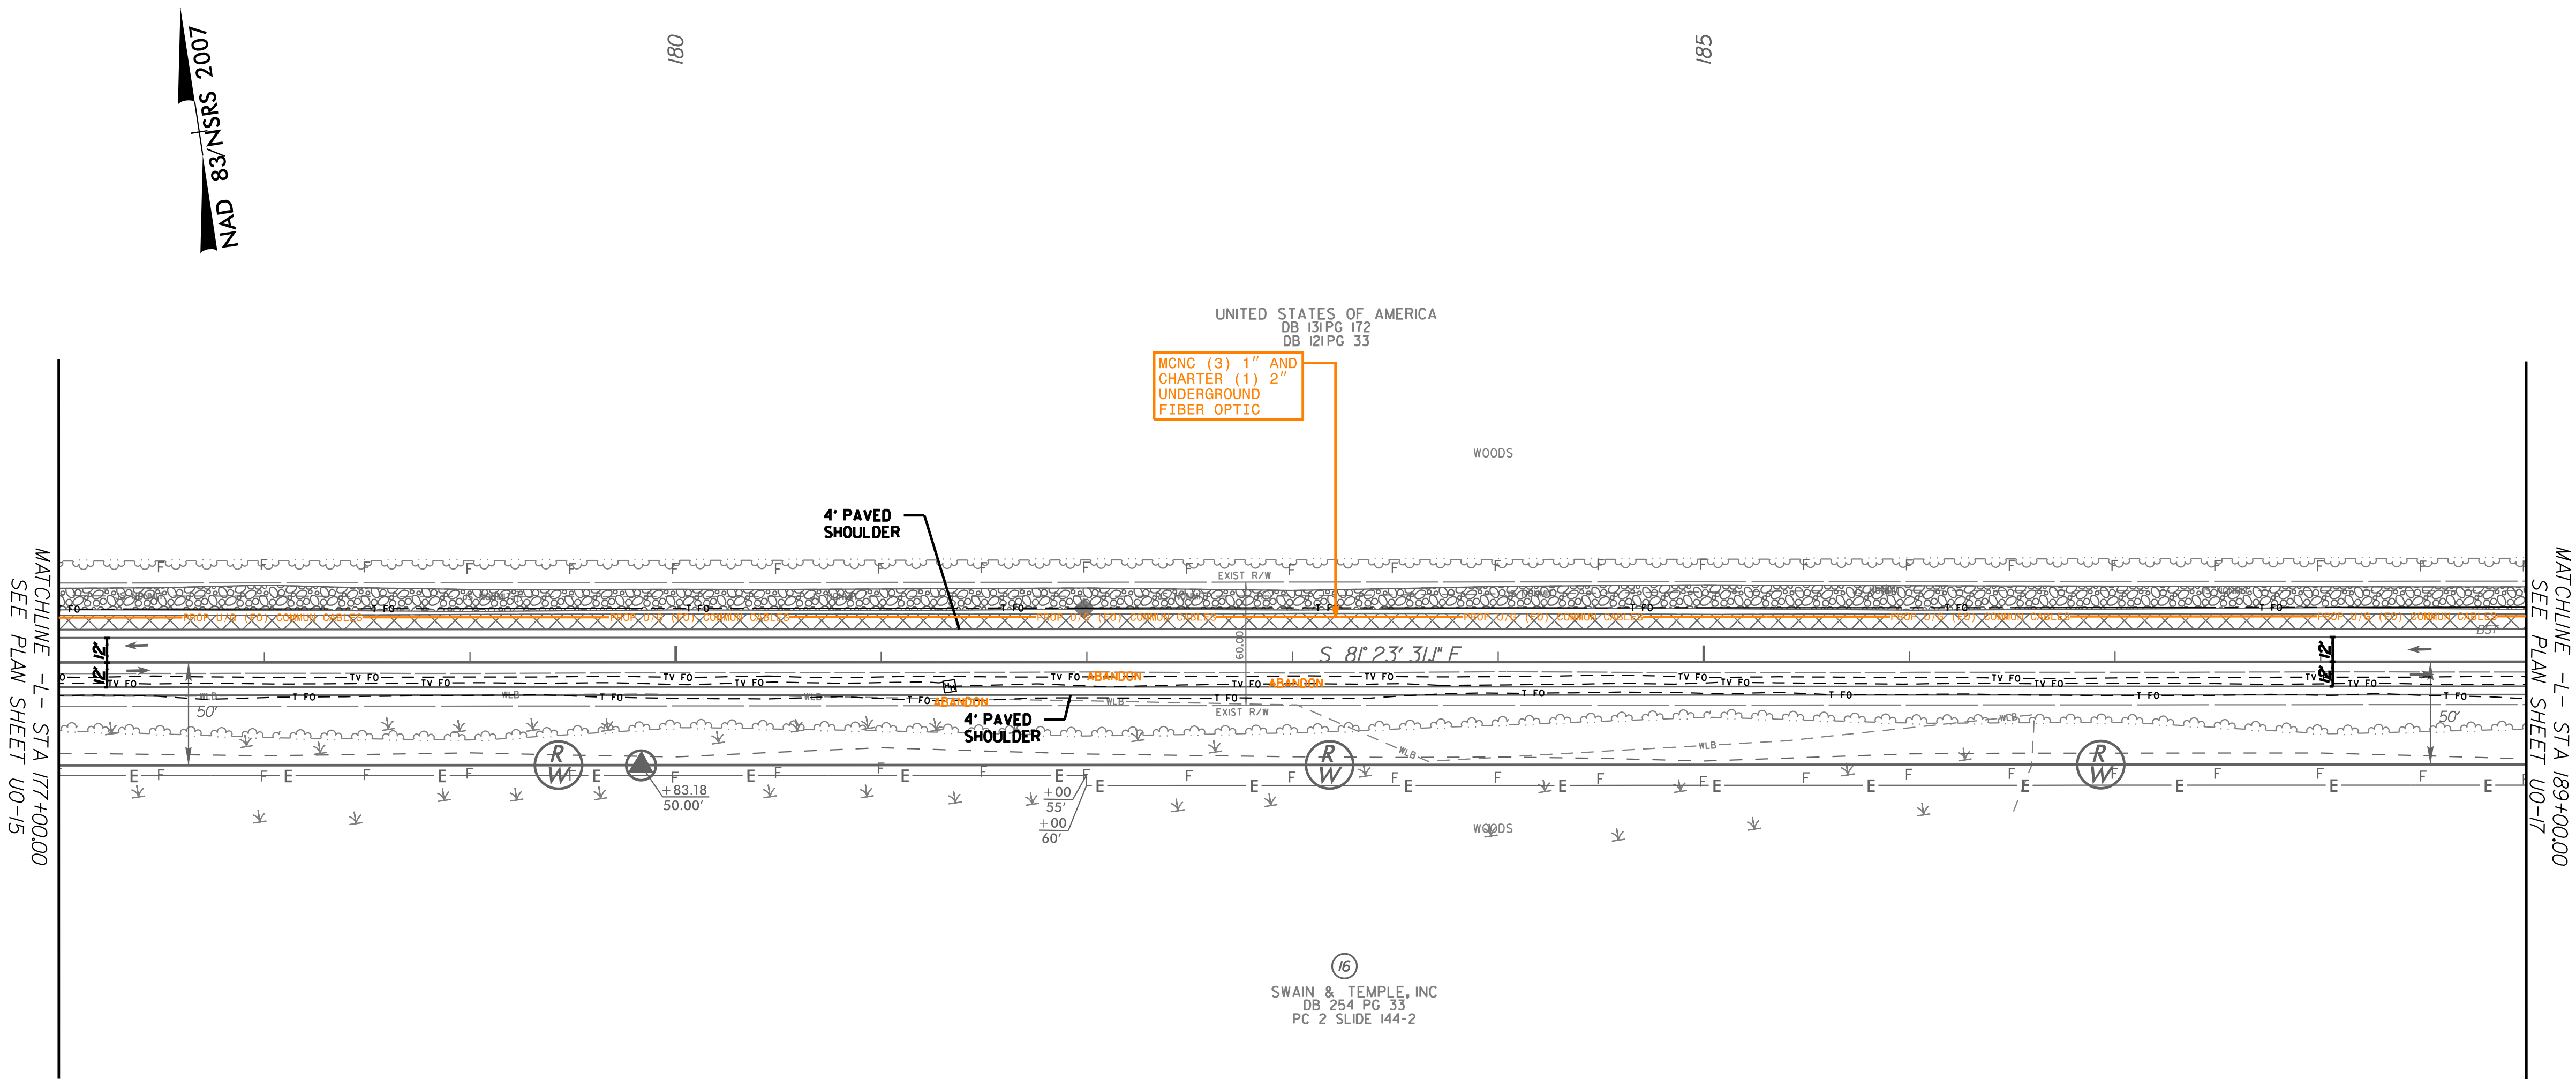

\$FILE\$

11/14/2023



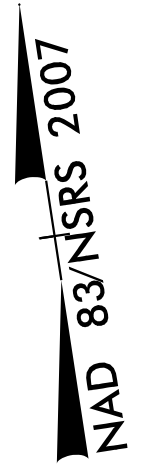

205

210

UNITED STATES OF AMERICA
DB 131 PG 172
DB 121 PG 33

MCNC (3) 1" AND
CHARTER (1) 2"
UNDERGROUND
FIBER OPTIC

4' PAVED —
SHOULDER

4' PAVED —
SHOULDER

S 81° 23' 31.1" E

16
SWAIN & TEMPLE, INC
DB 254 PG 33
PC 2 SLIDE 144-2


MATCHLINE -L- STA 201+00.00
SEE PLAN SHEET U0-17

MATCHLINE -L- STA 213+00.00
SEE PLAN SHEET U0-19

PROJECT REFERENCE NO.	SHEET NO.
R-5808	U0-19
THIS SHEET CORRESPONDS TO R0Y-21	


UTILITIES BY OTHERS

NOTE:
ALL UTILITY WORK SHOWN ON THIS SHEET WILL BE DONE BY OTHERS.
NO PAYMENT WILL BE MADE TO THE CONTRACTOR FOR UTILITY WORK SHOWN ON THIS SHEET.

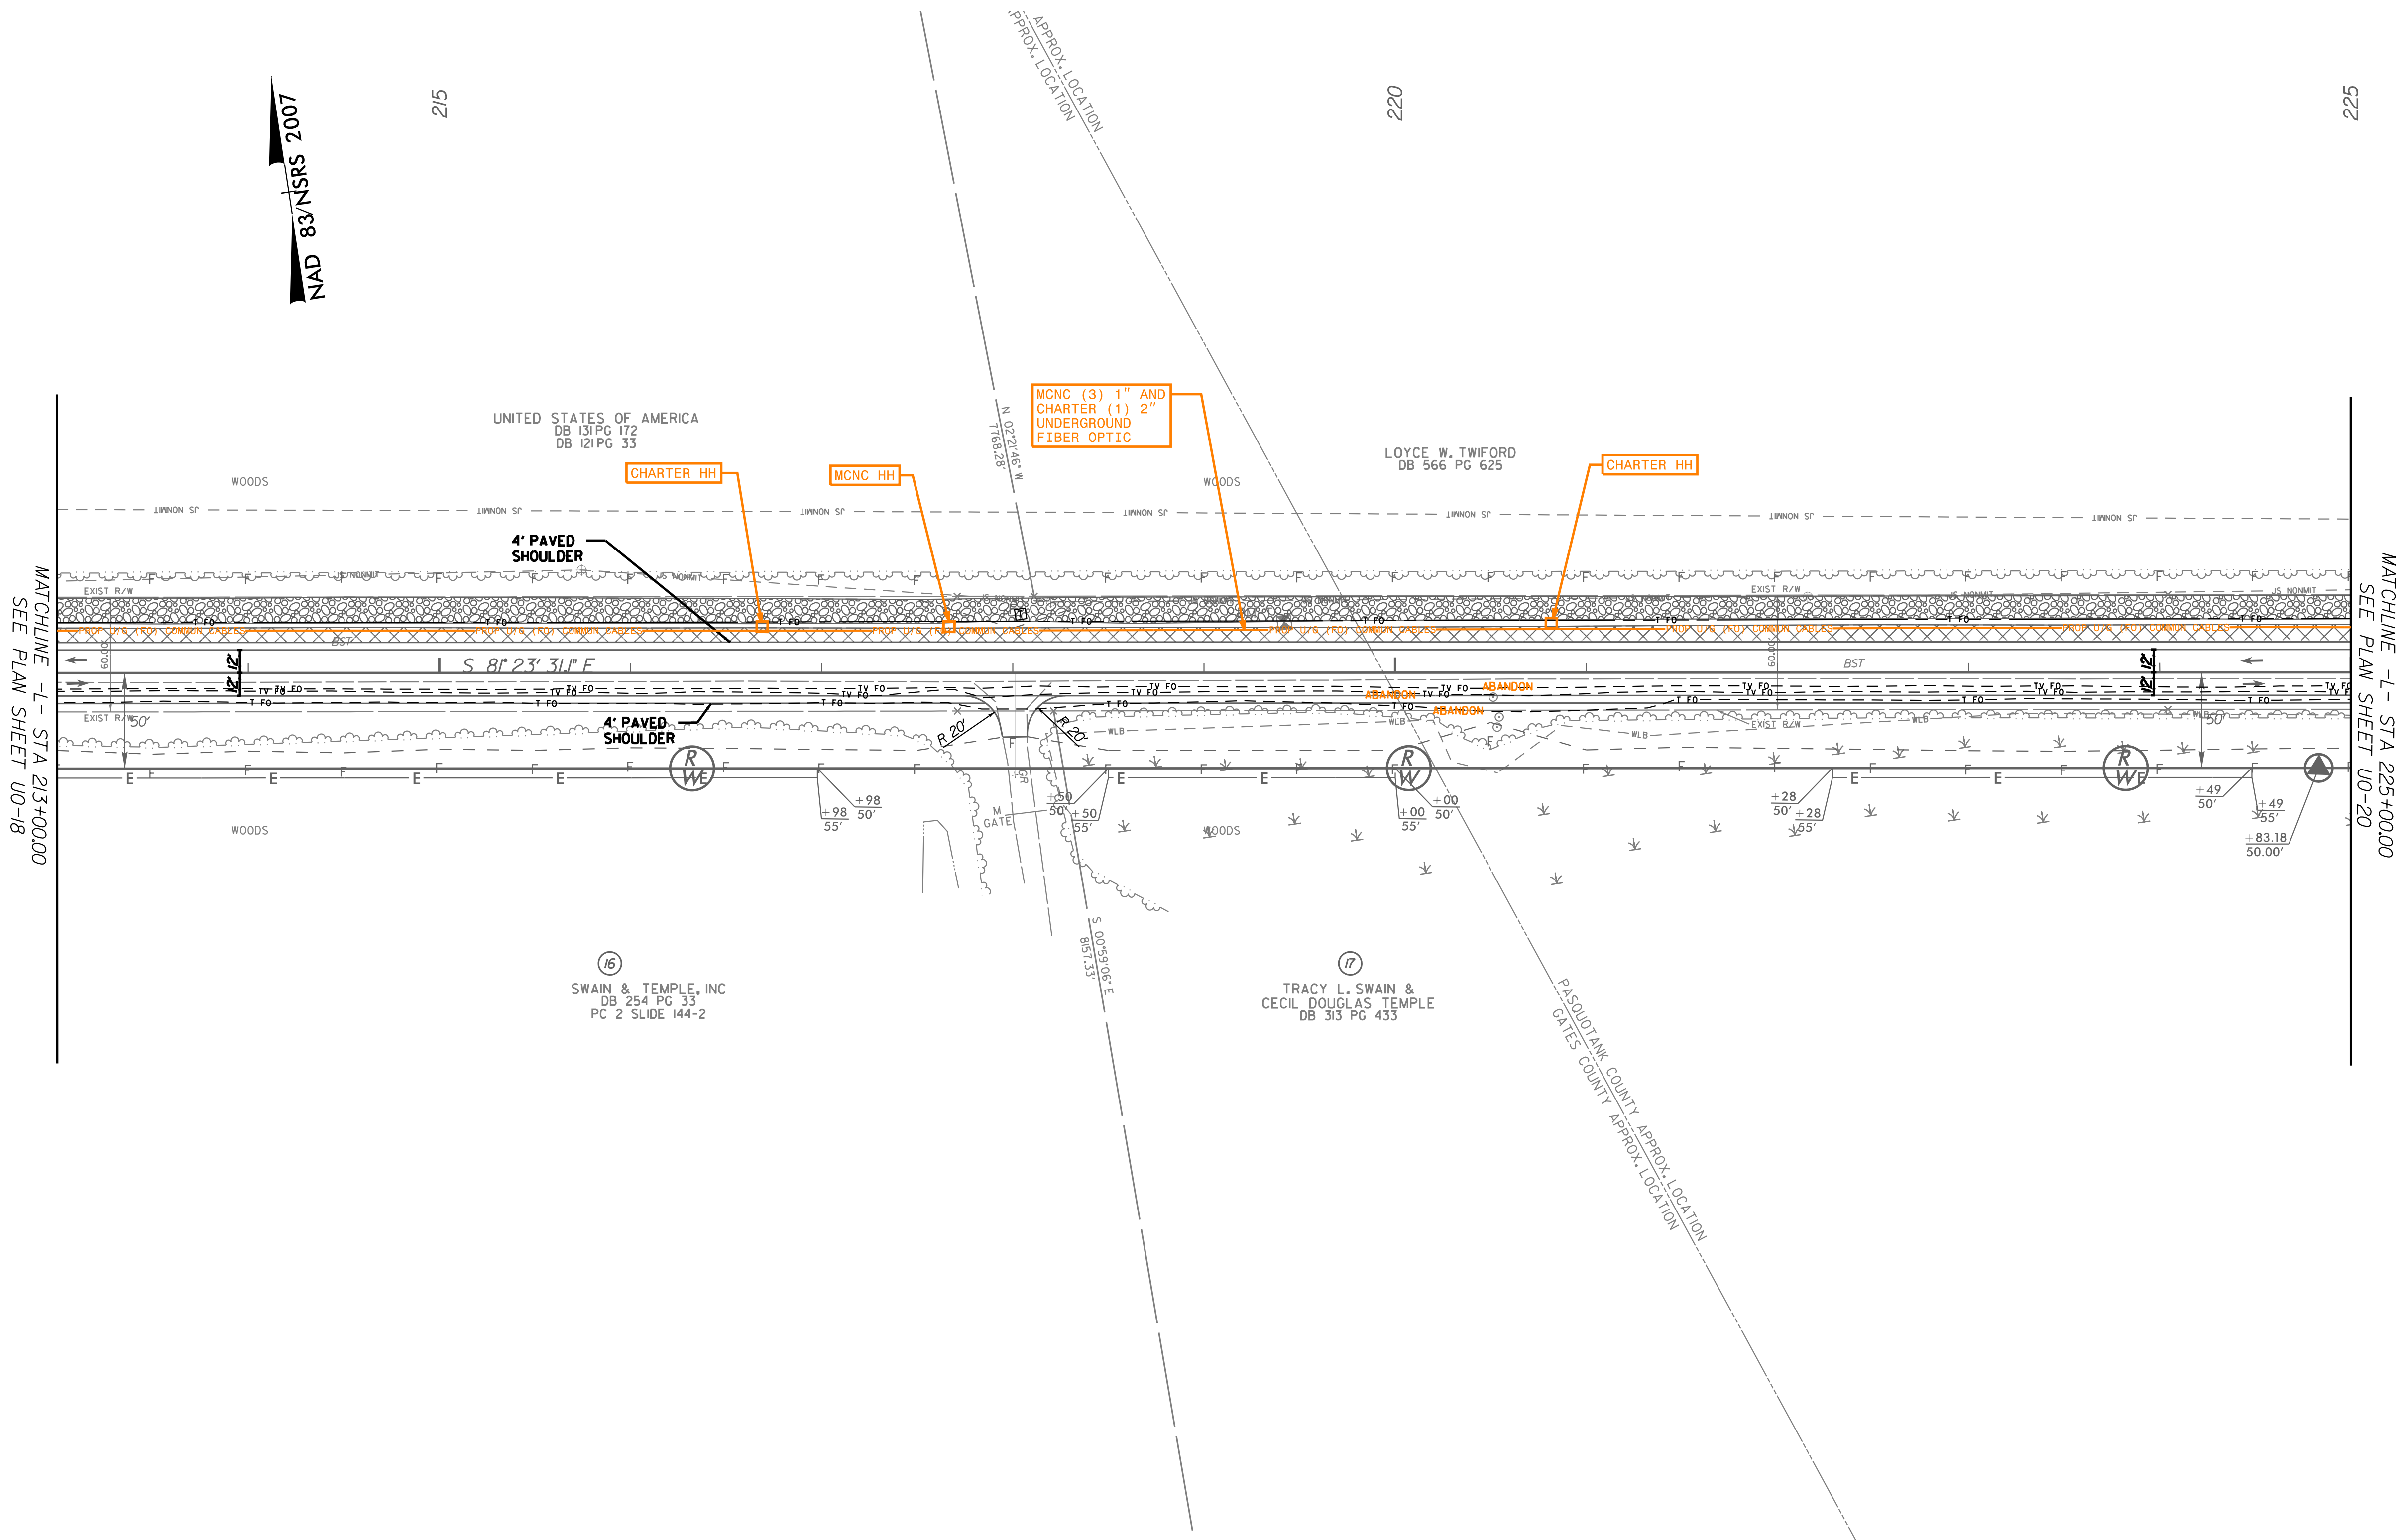

UTILITIES BY OTHERS

NOTE:
ALL UTILITY WORK SHOWN ON THIS SHEET WILL BE DONE BY OTHERS.
NO PAYMENT WILL BE MADE TO THE CONTRACTOR FOR UTILITY WORK SHOWN ON THIS SHEET.

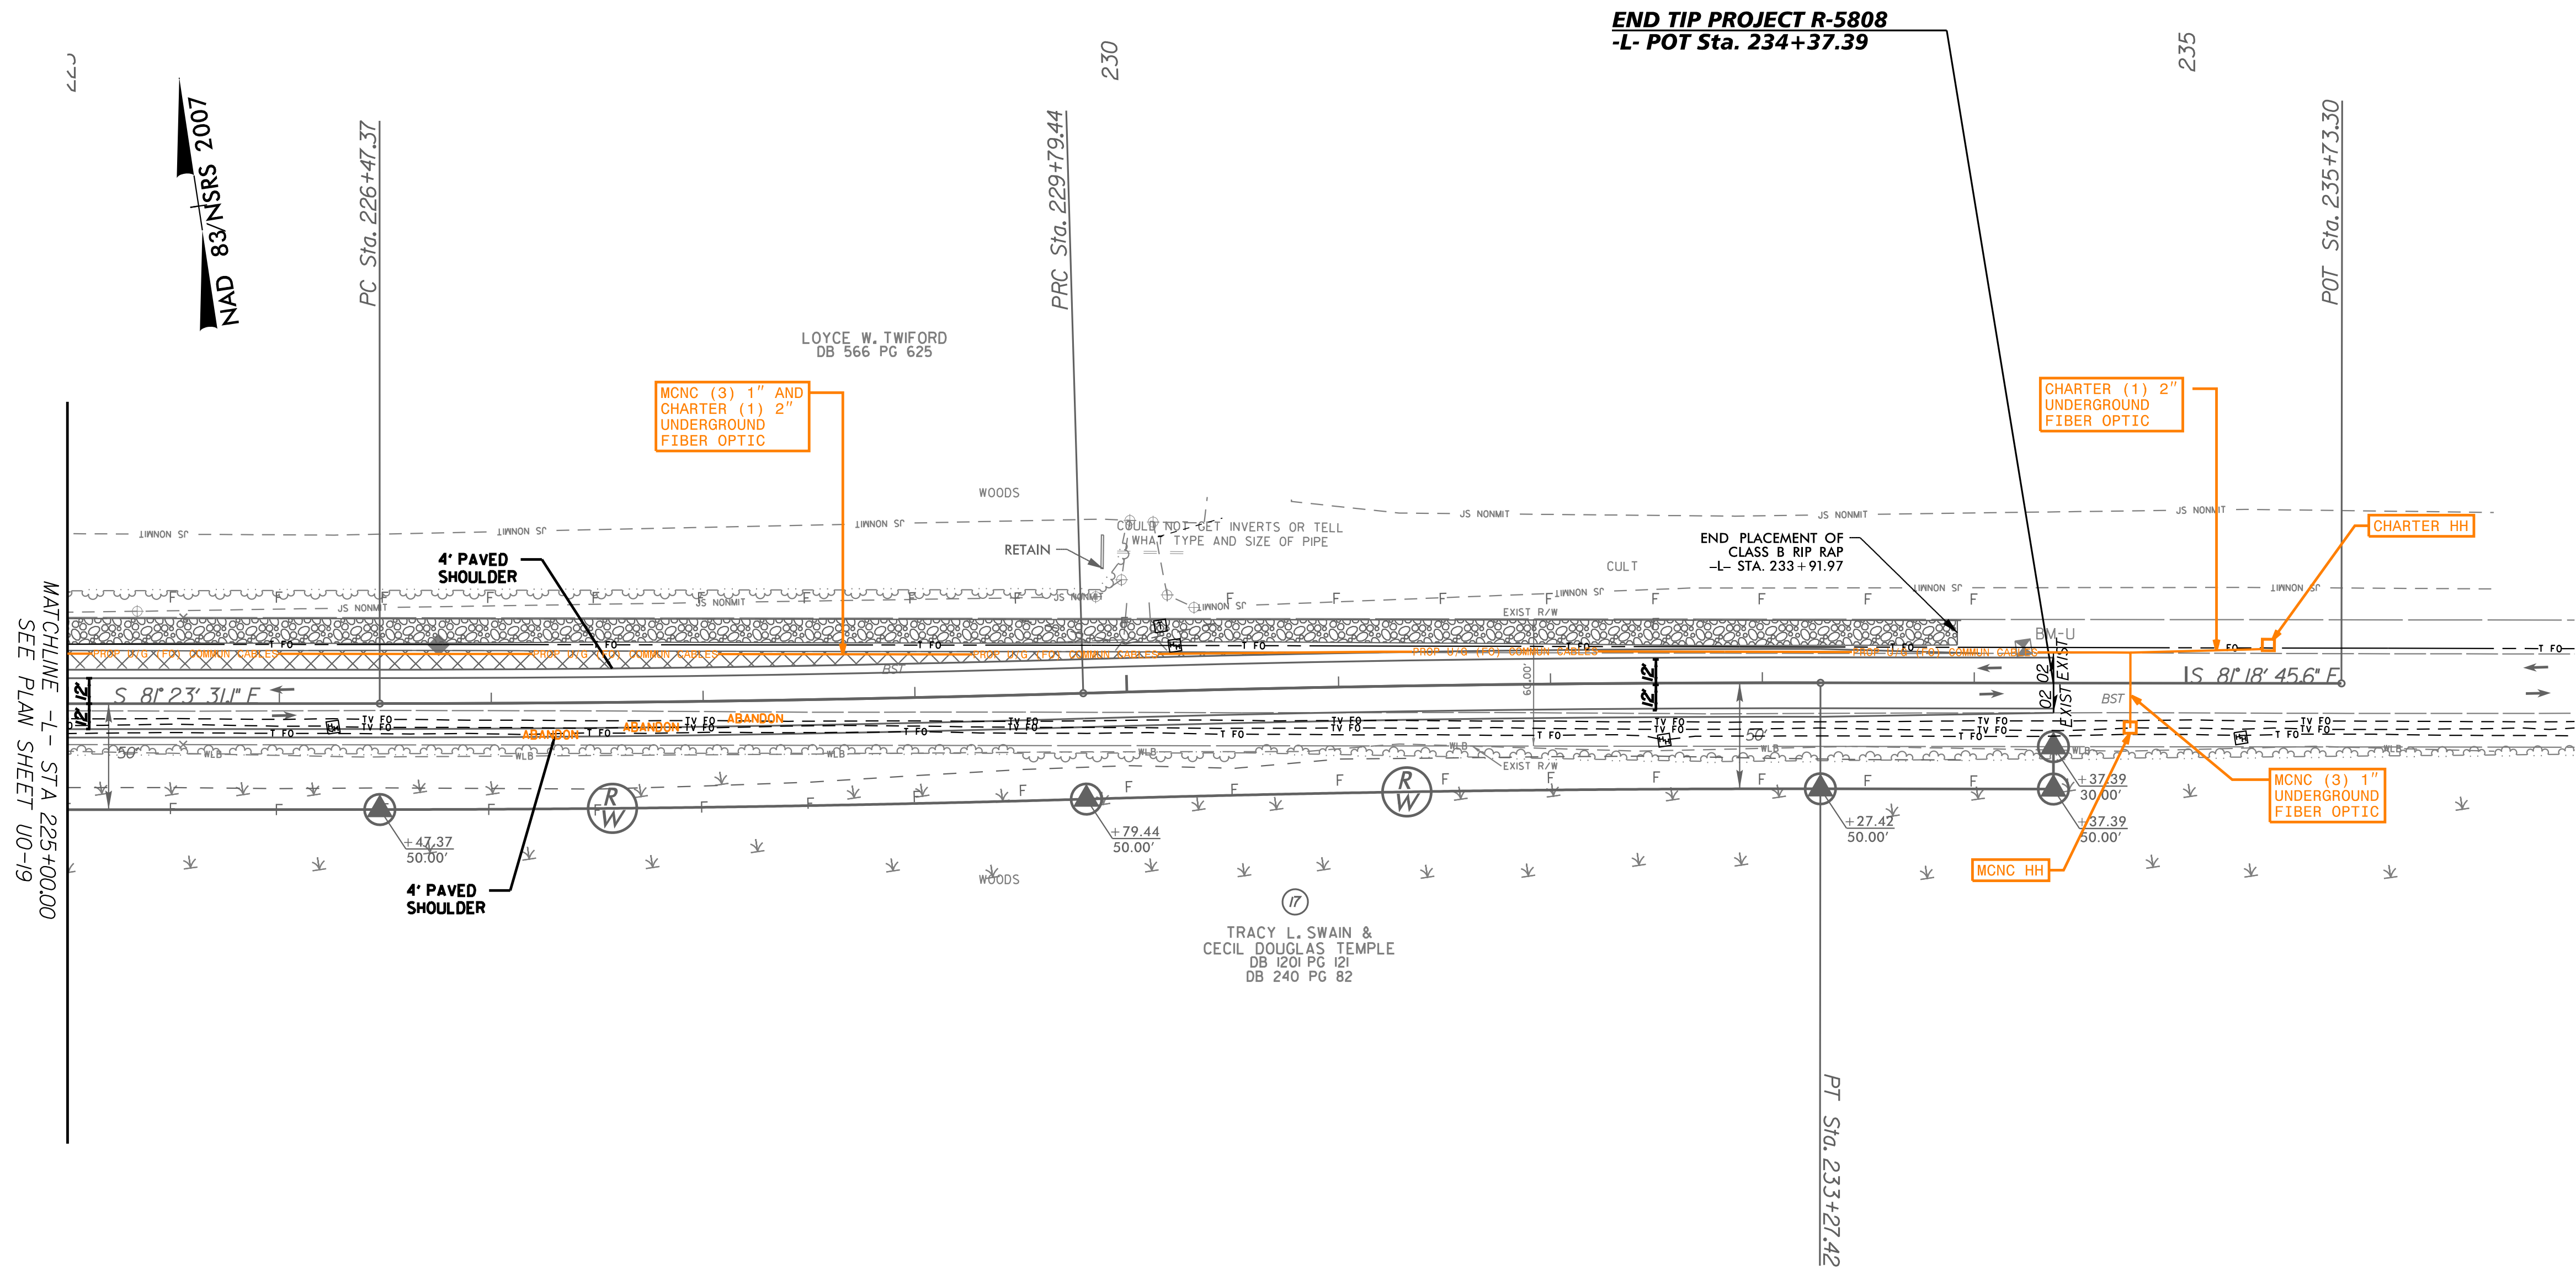

\$FILE\$

11/14/2023