


8/23/99

10/1/2024


0 5 10 	PROJ. REFERENCE NO. R-5808	SHEET NO. X-16
------------	-------------------------------	-------------------

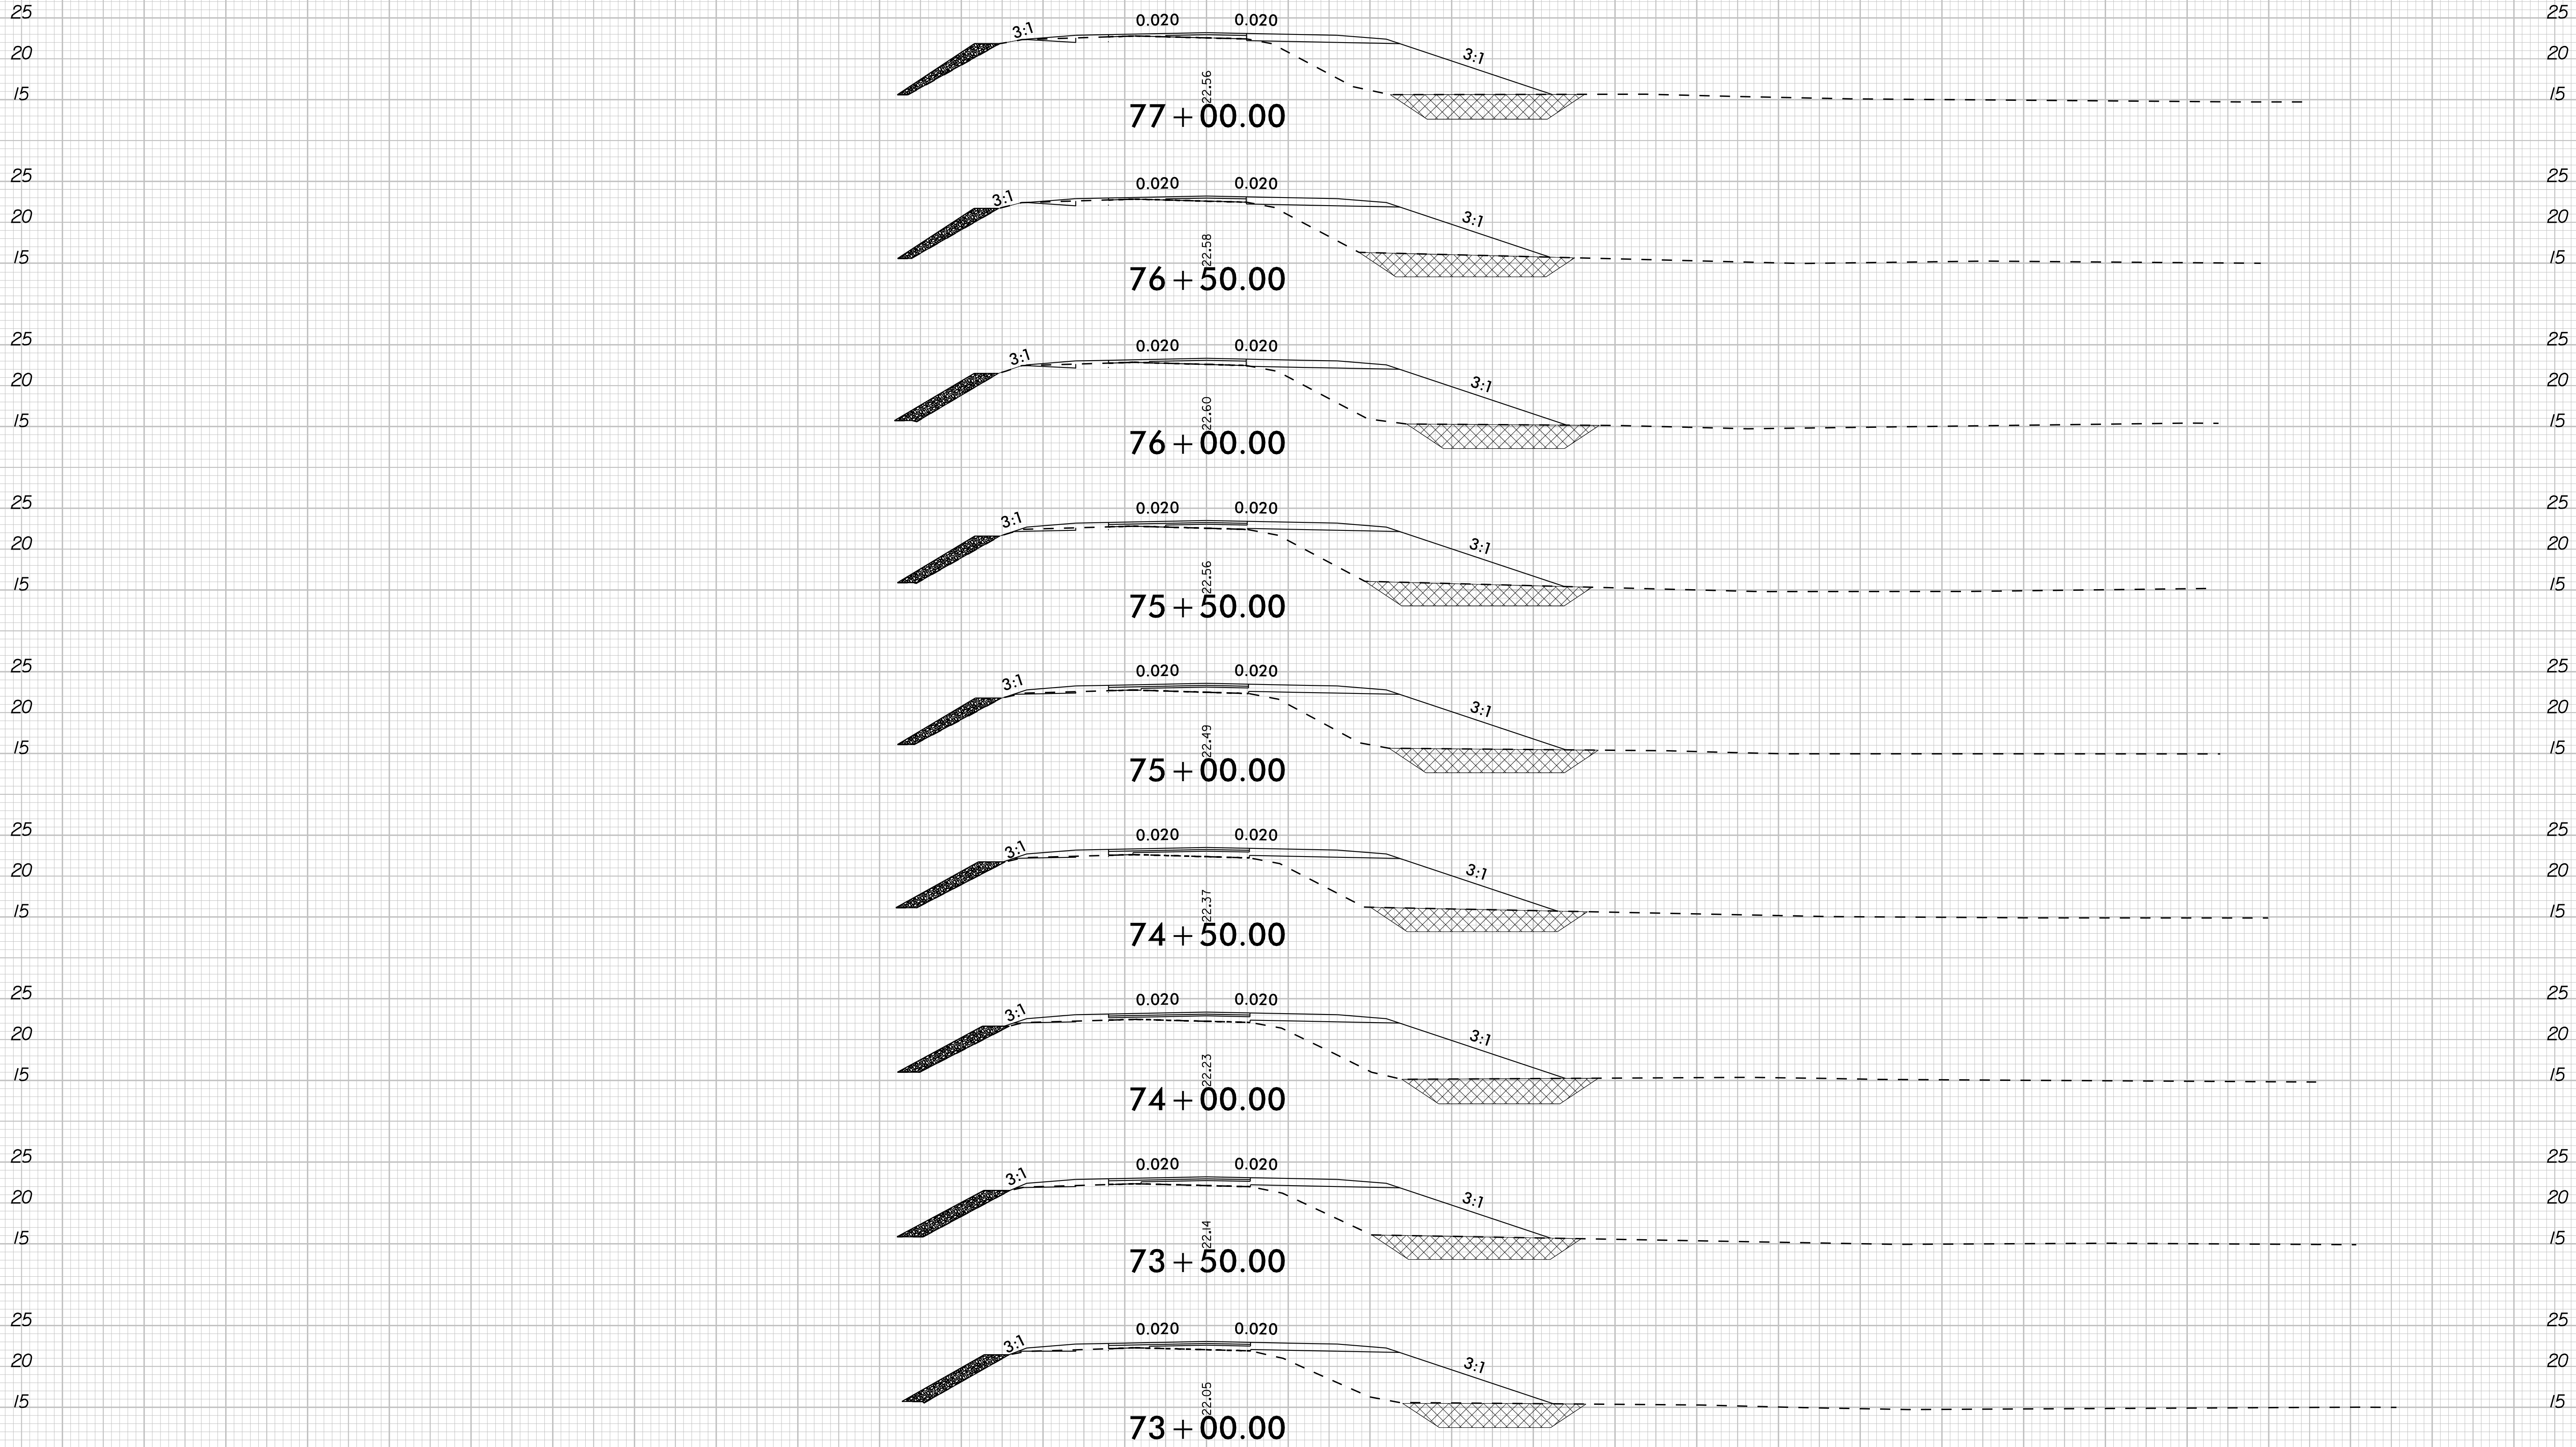

UNDERCUT EXCAVATION

-L- US-158

140 130 120 110 100 90 80 70 60 50 40 30 20 10 0 10 20 30 40 50 60 70 80 90 100 110 120 130 140

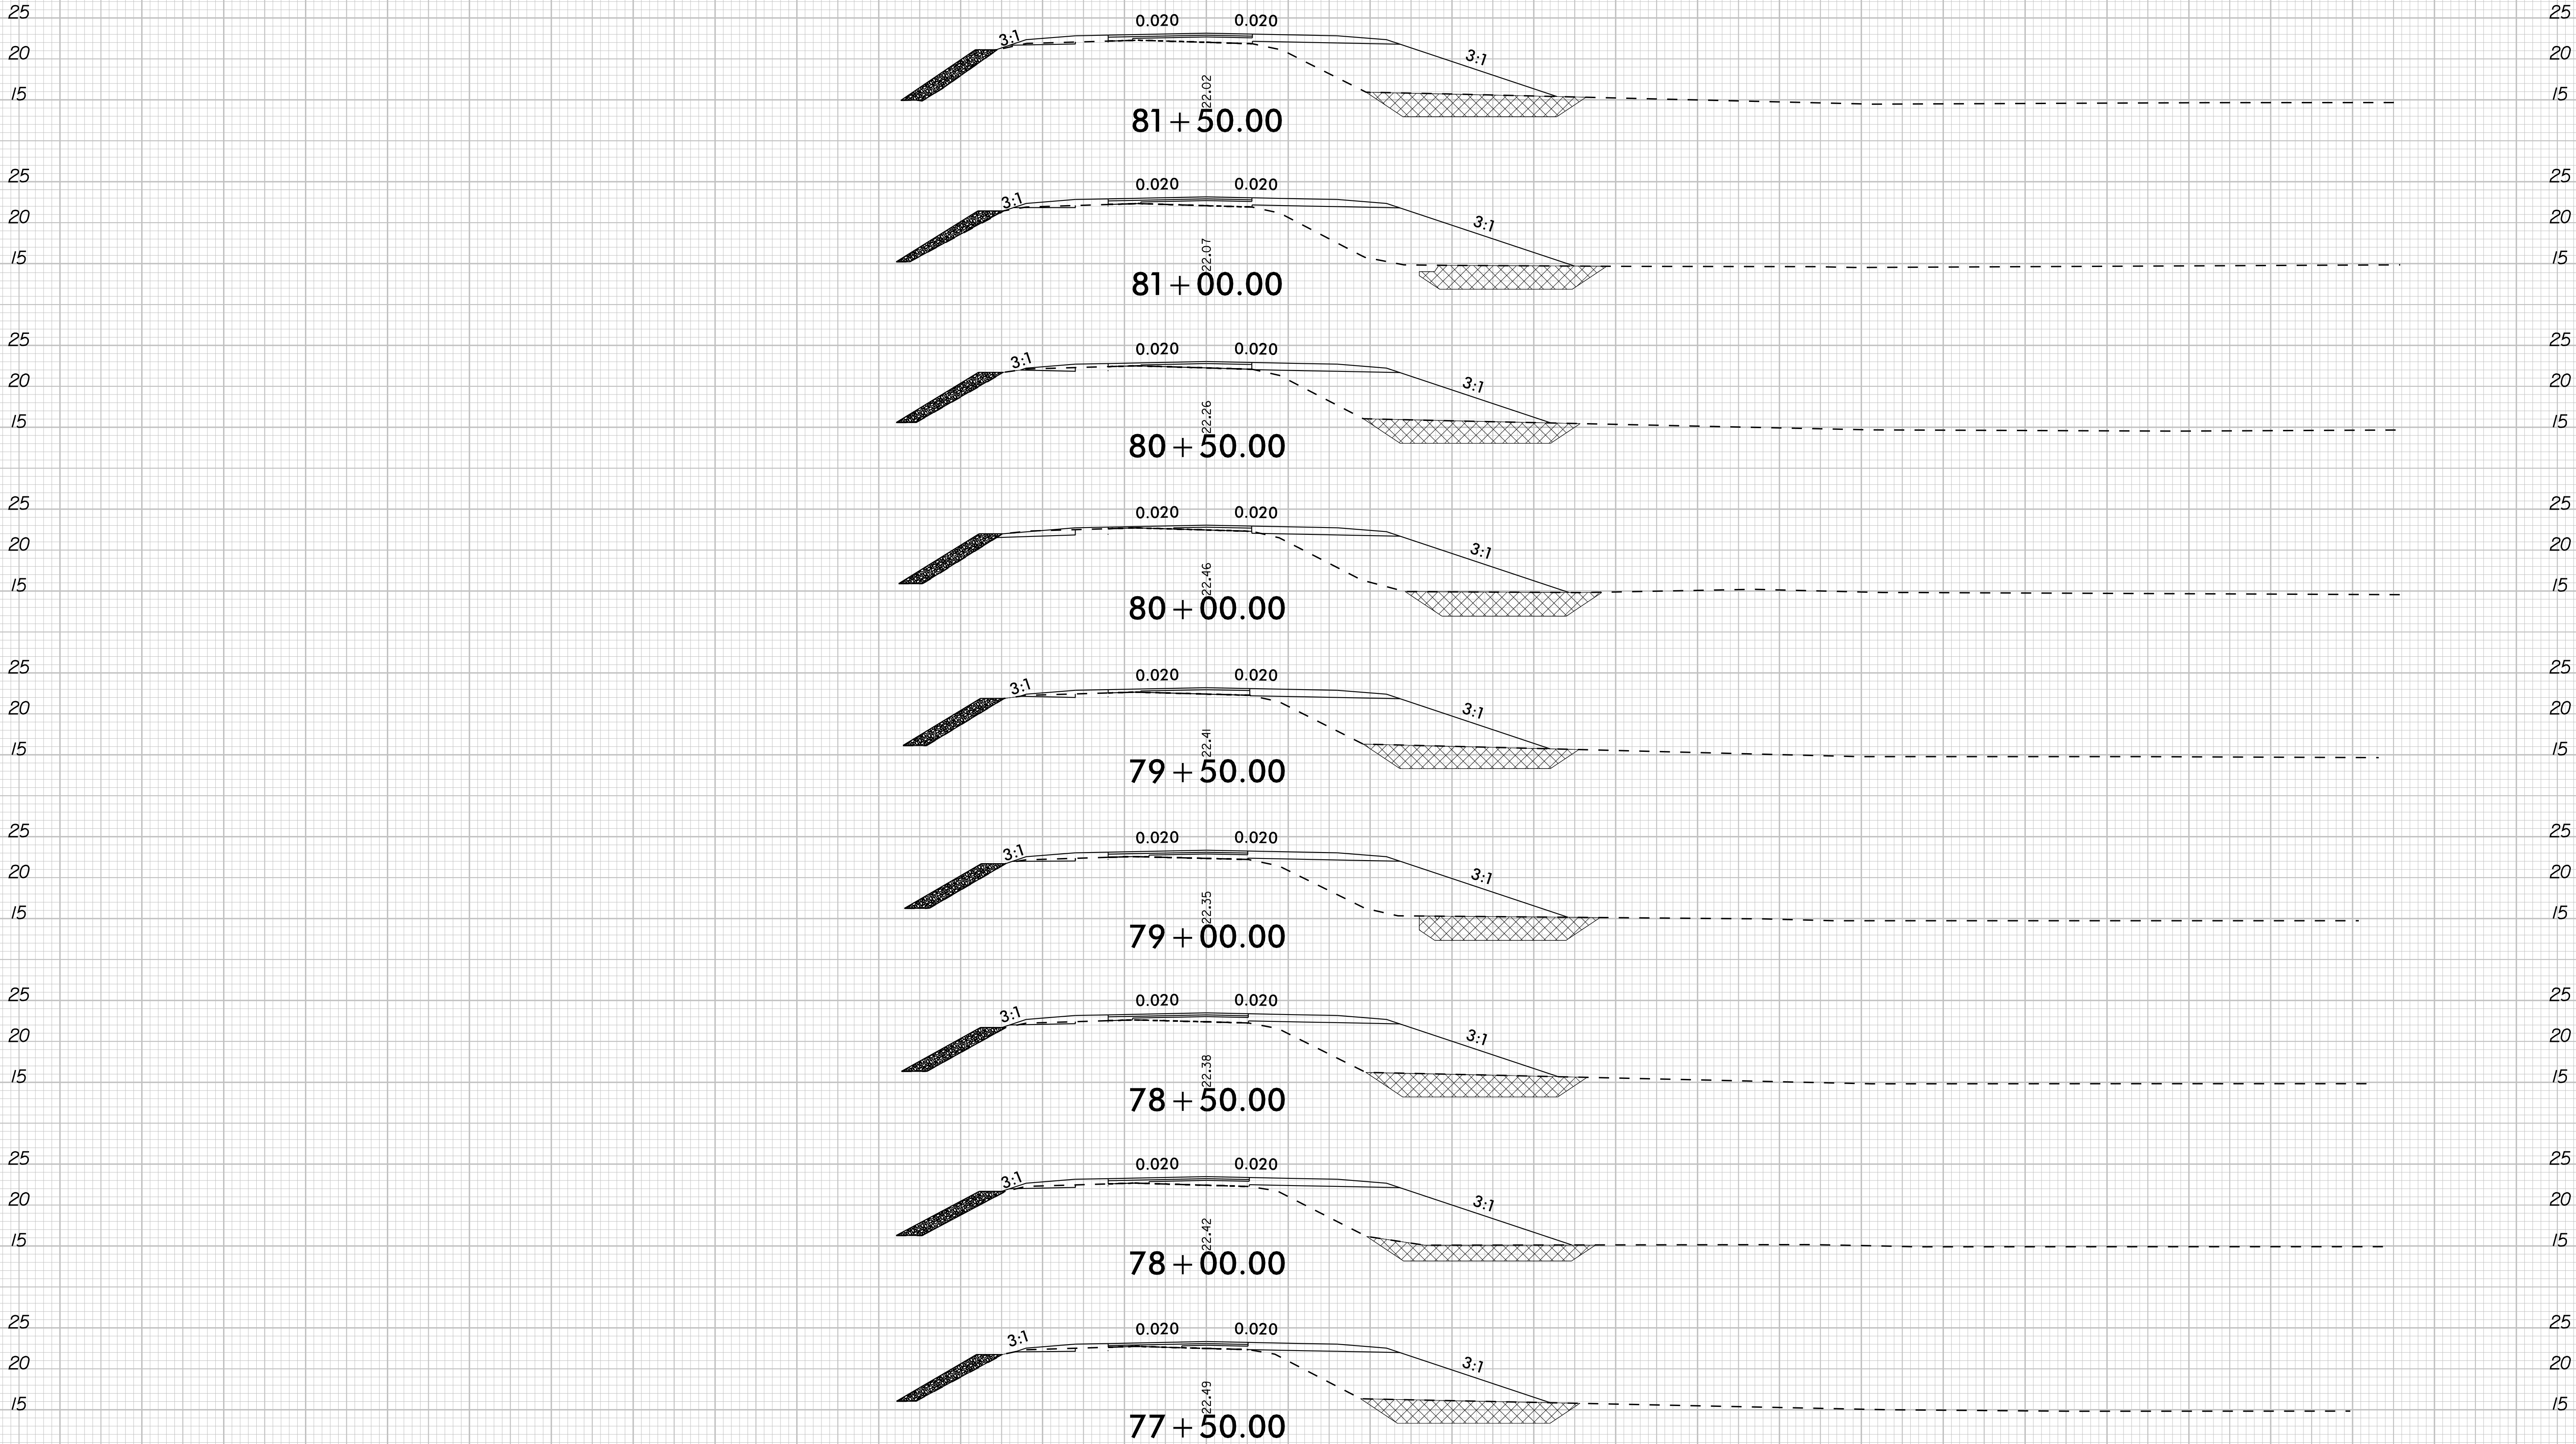


UNDERCUT EXCAVATION

-L- US-158

140 130 120 110 100 90 80 70 60 50 40 30 20 10 0 10 20 30 40 50 60 70 80 90 100 110 120 130 140

8/23/99


10/1/2024


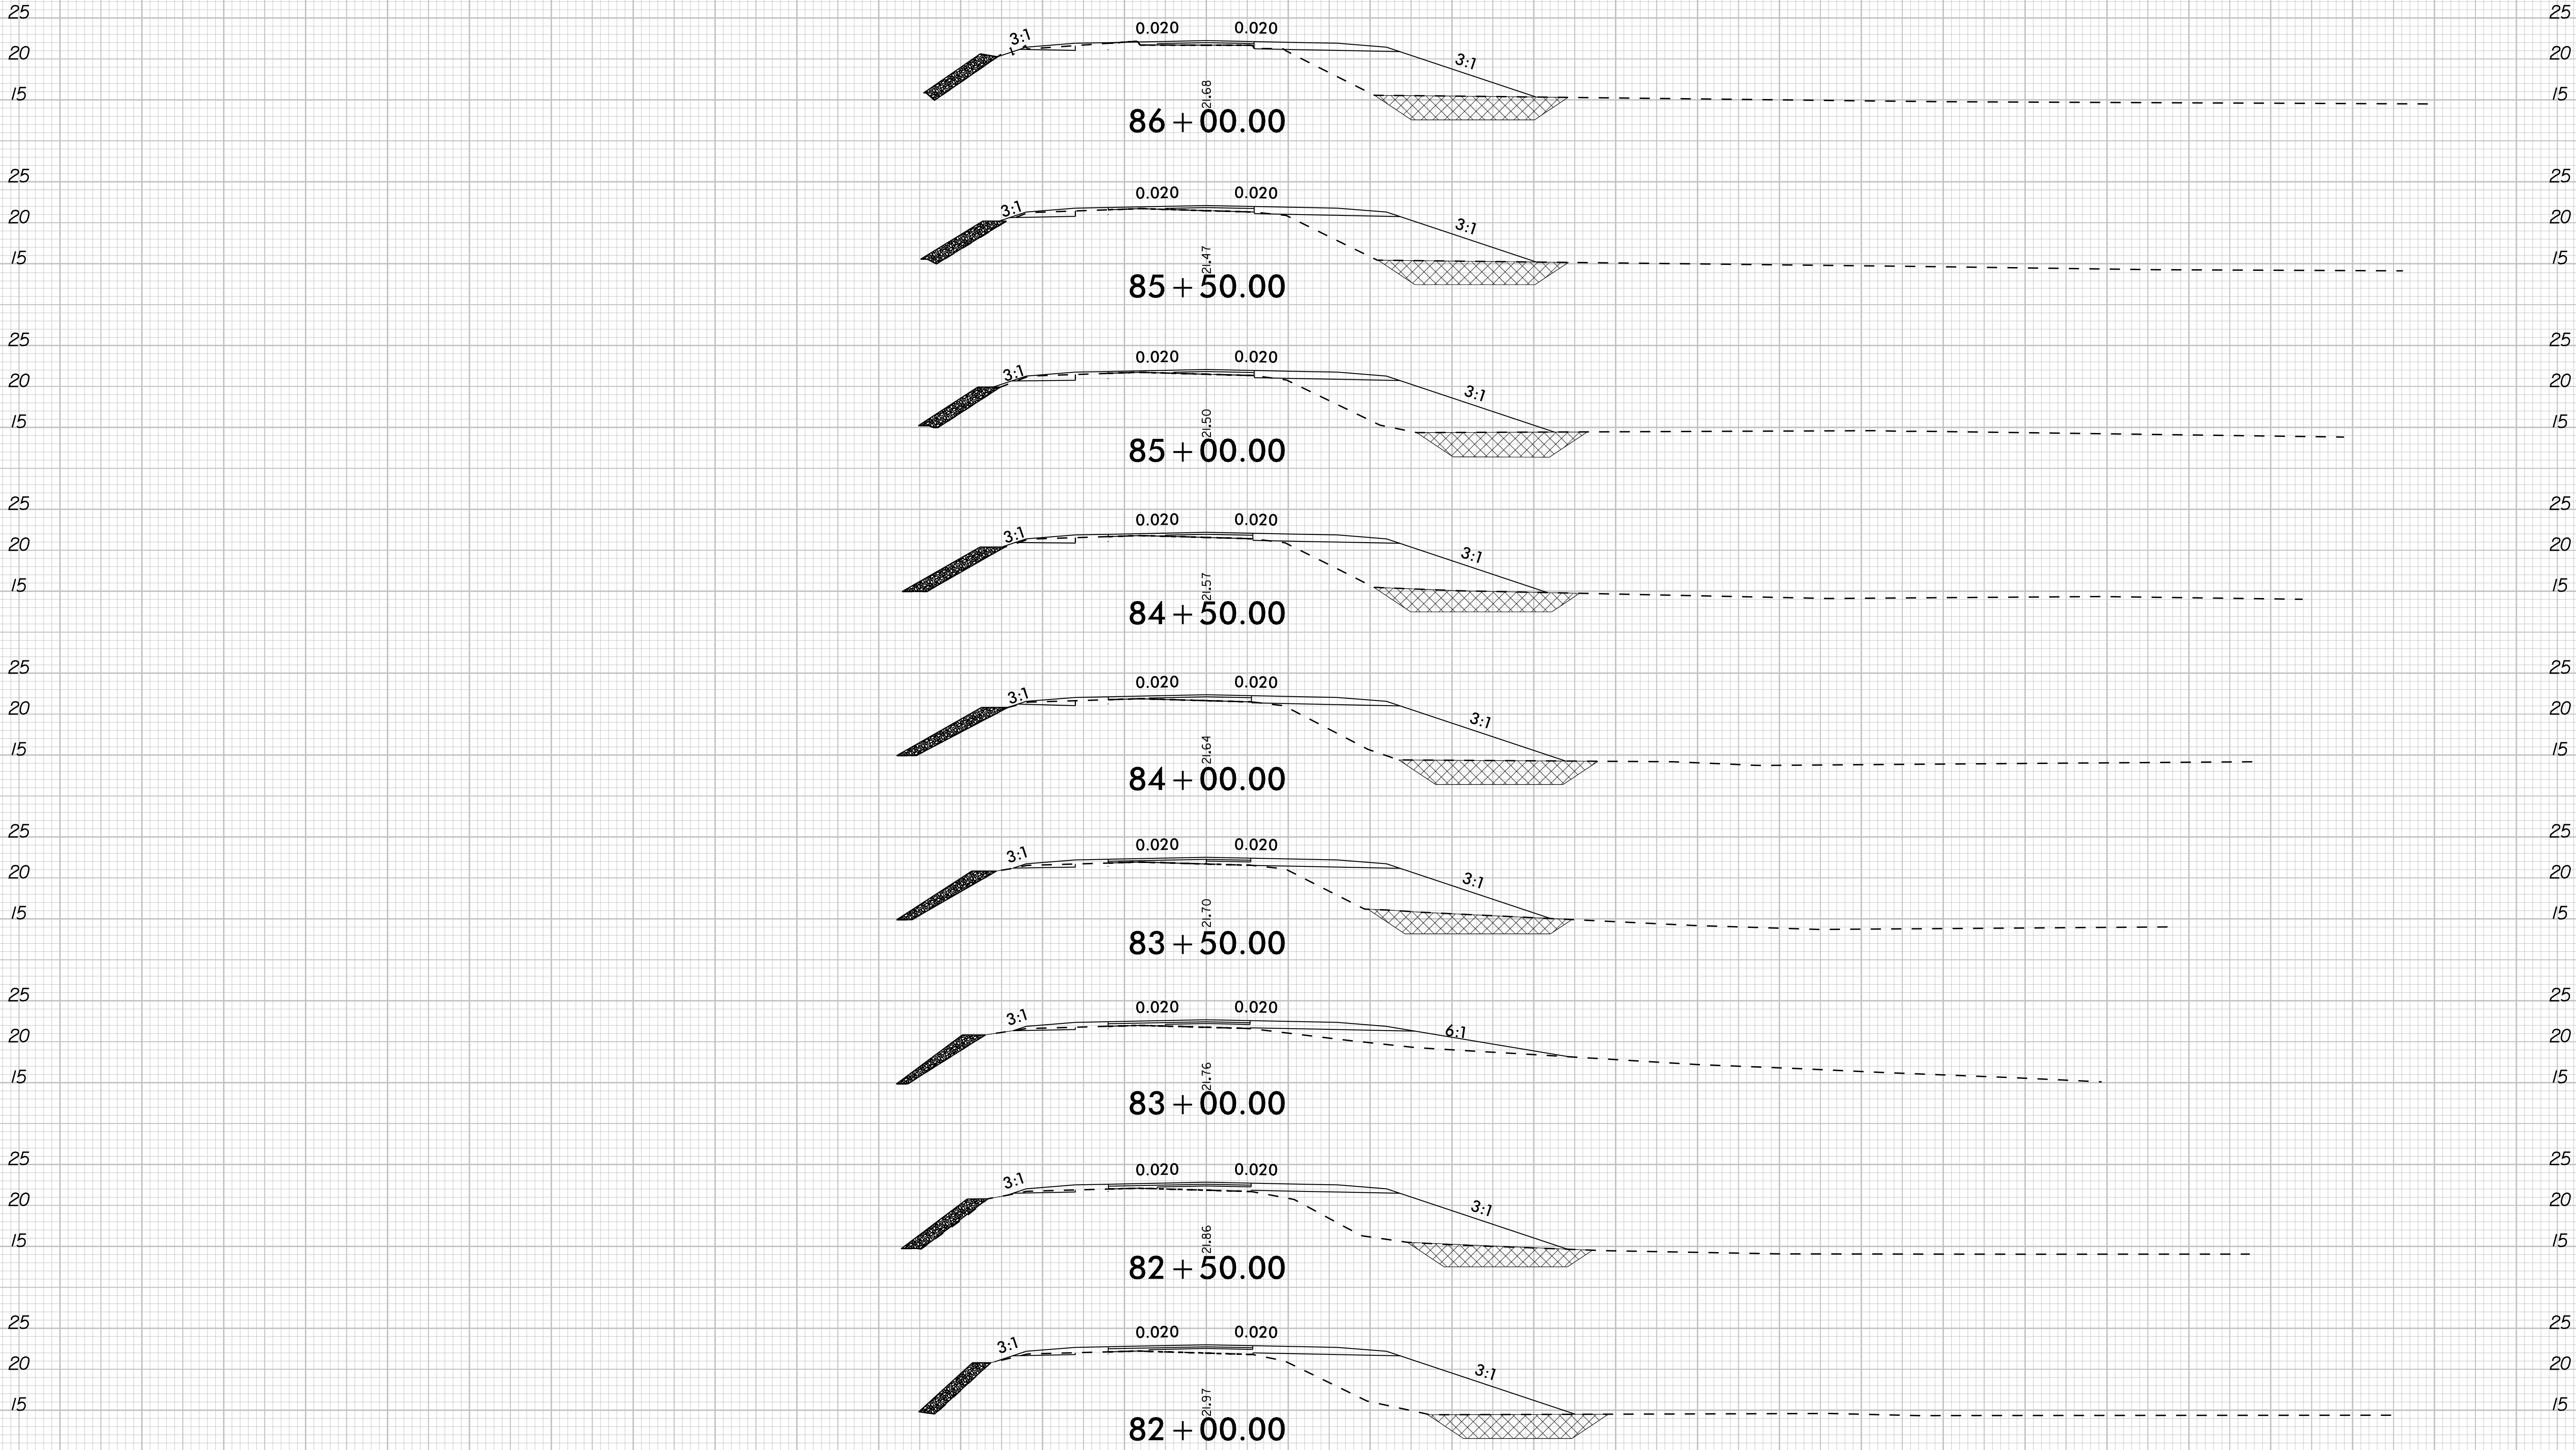



 UNDERCUT EXCAVATION

-L- US-158

140 130 120 110 100 90 80 70 60 50 40 30 20 10 0 10 20 30 40 50 60 70 80 90 100 110 120 130 140

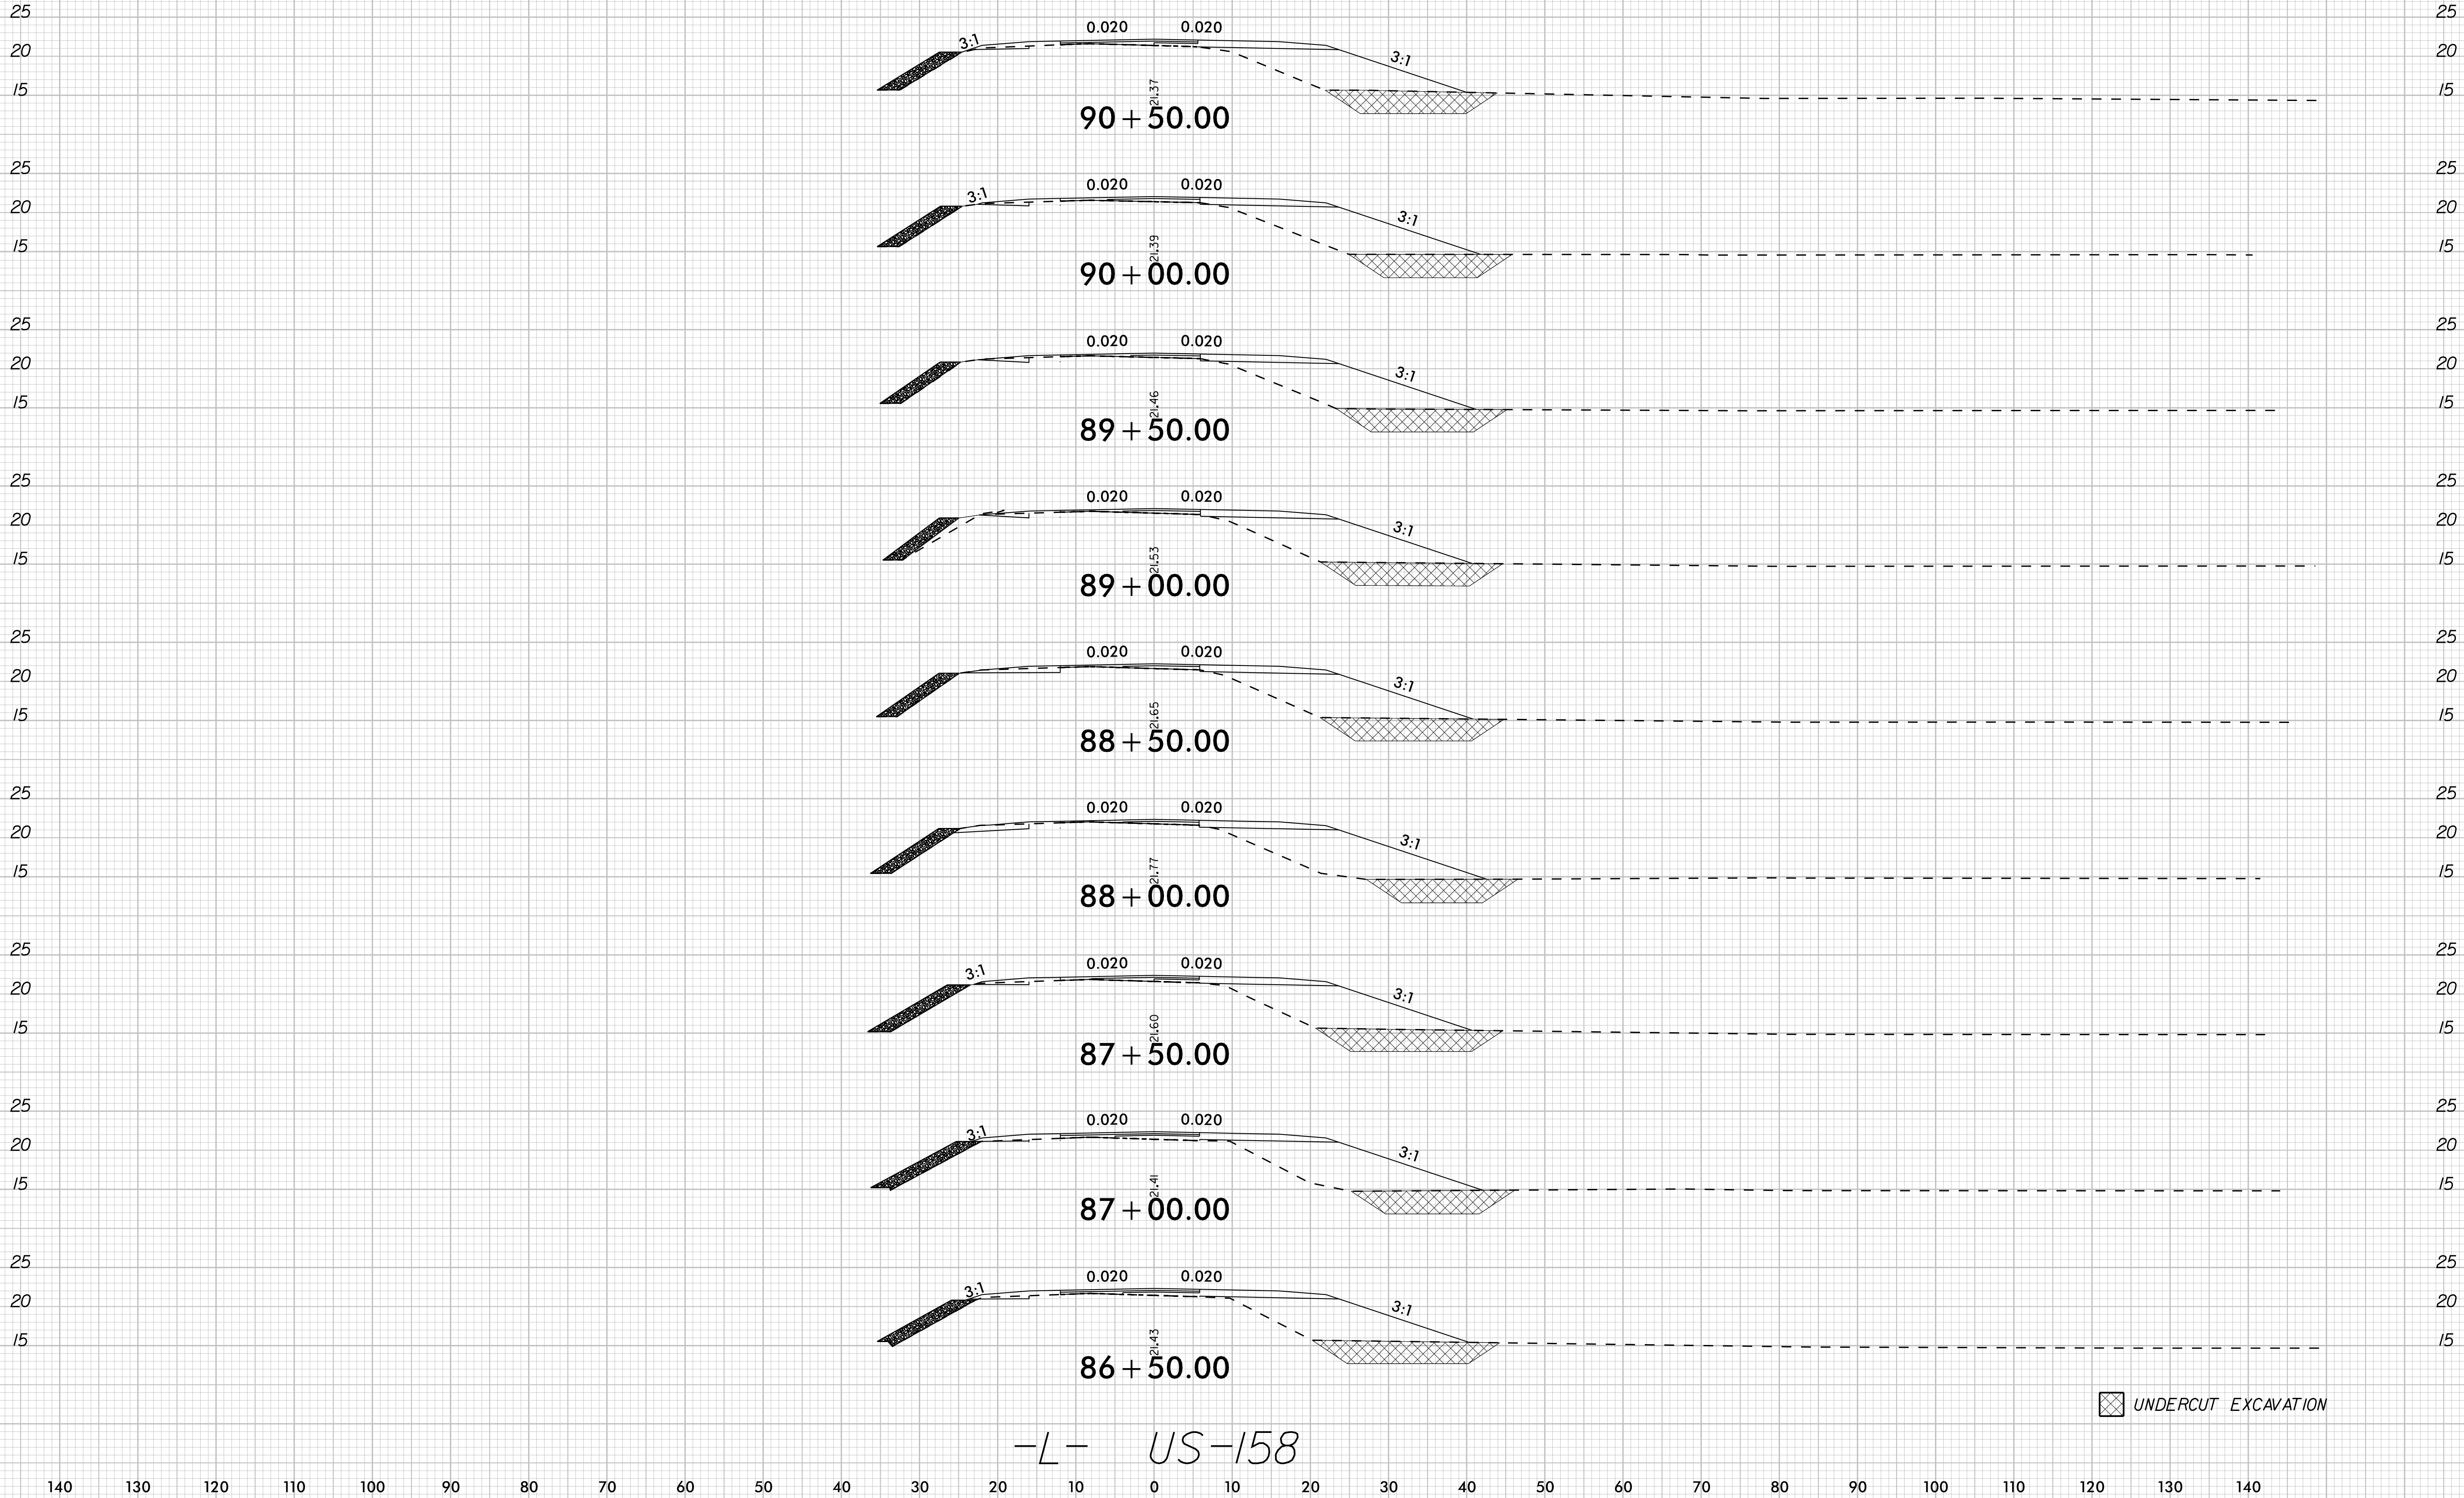


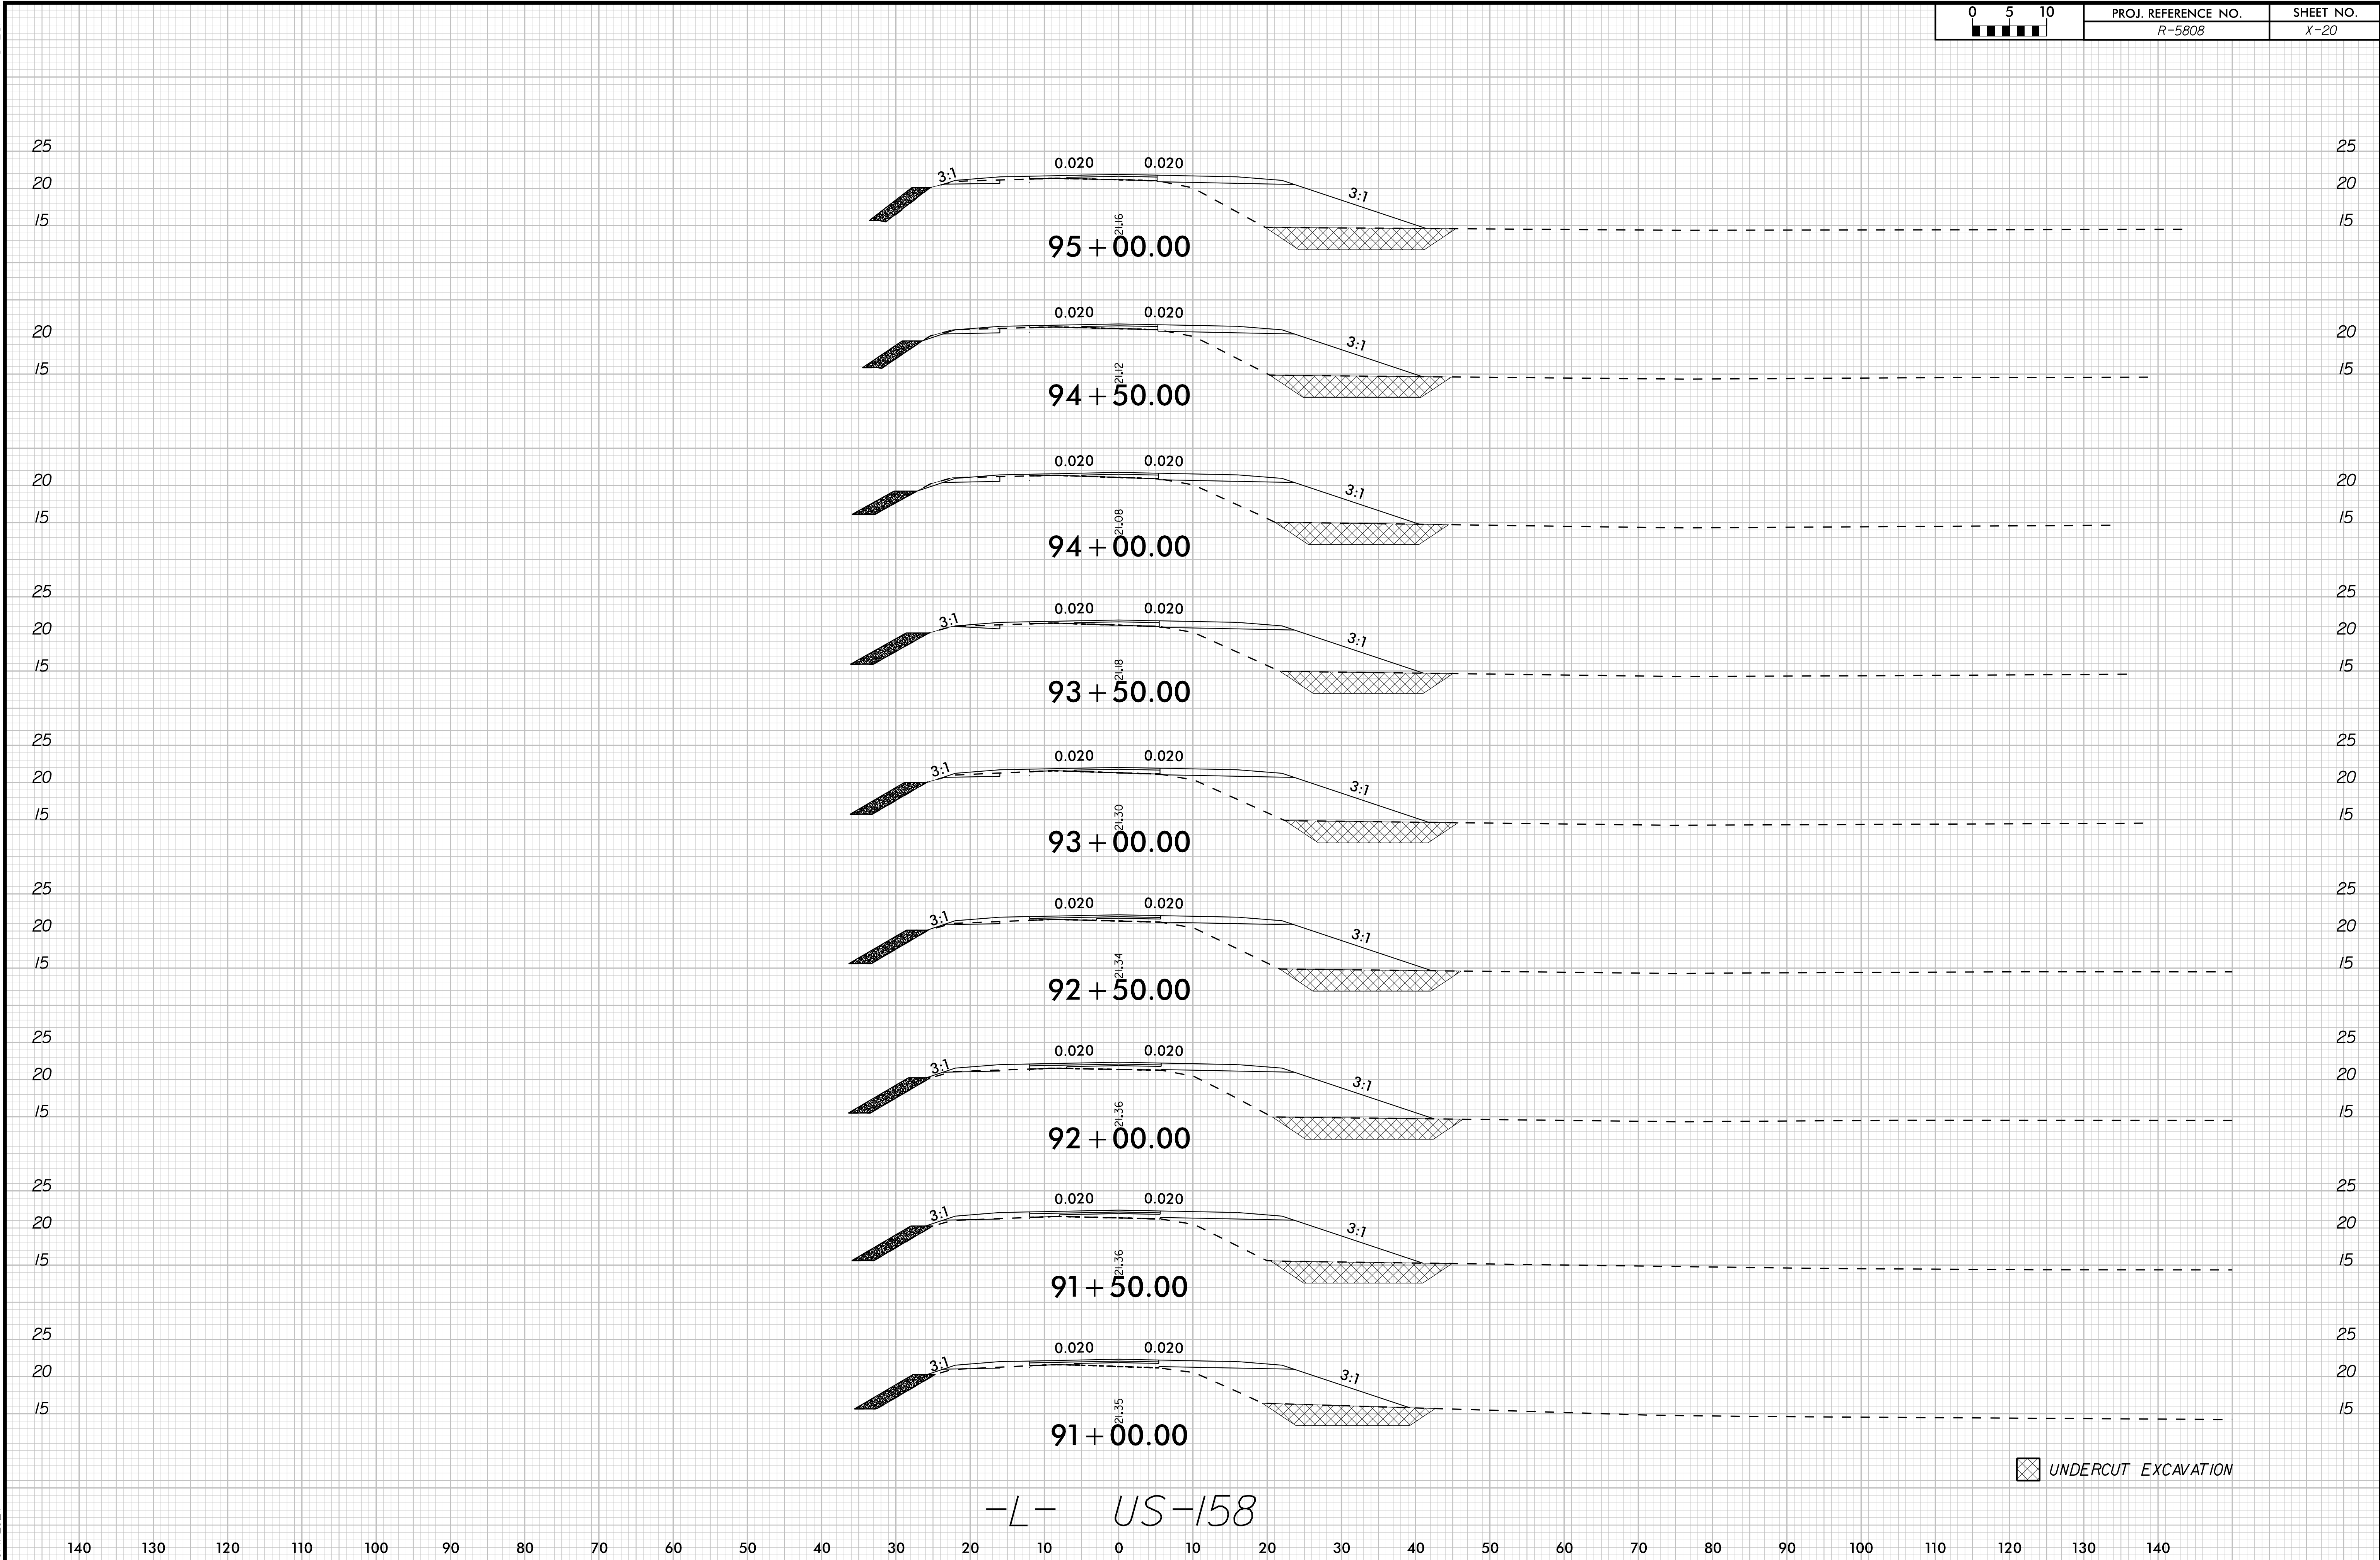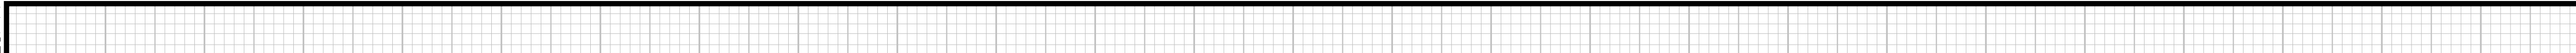

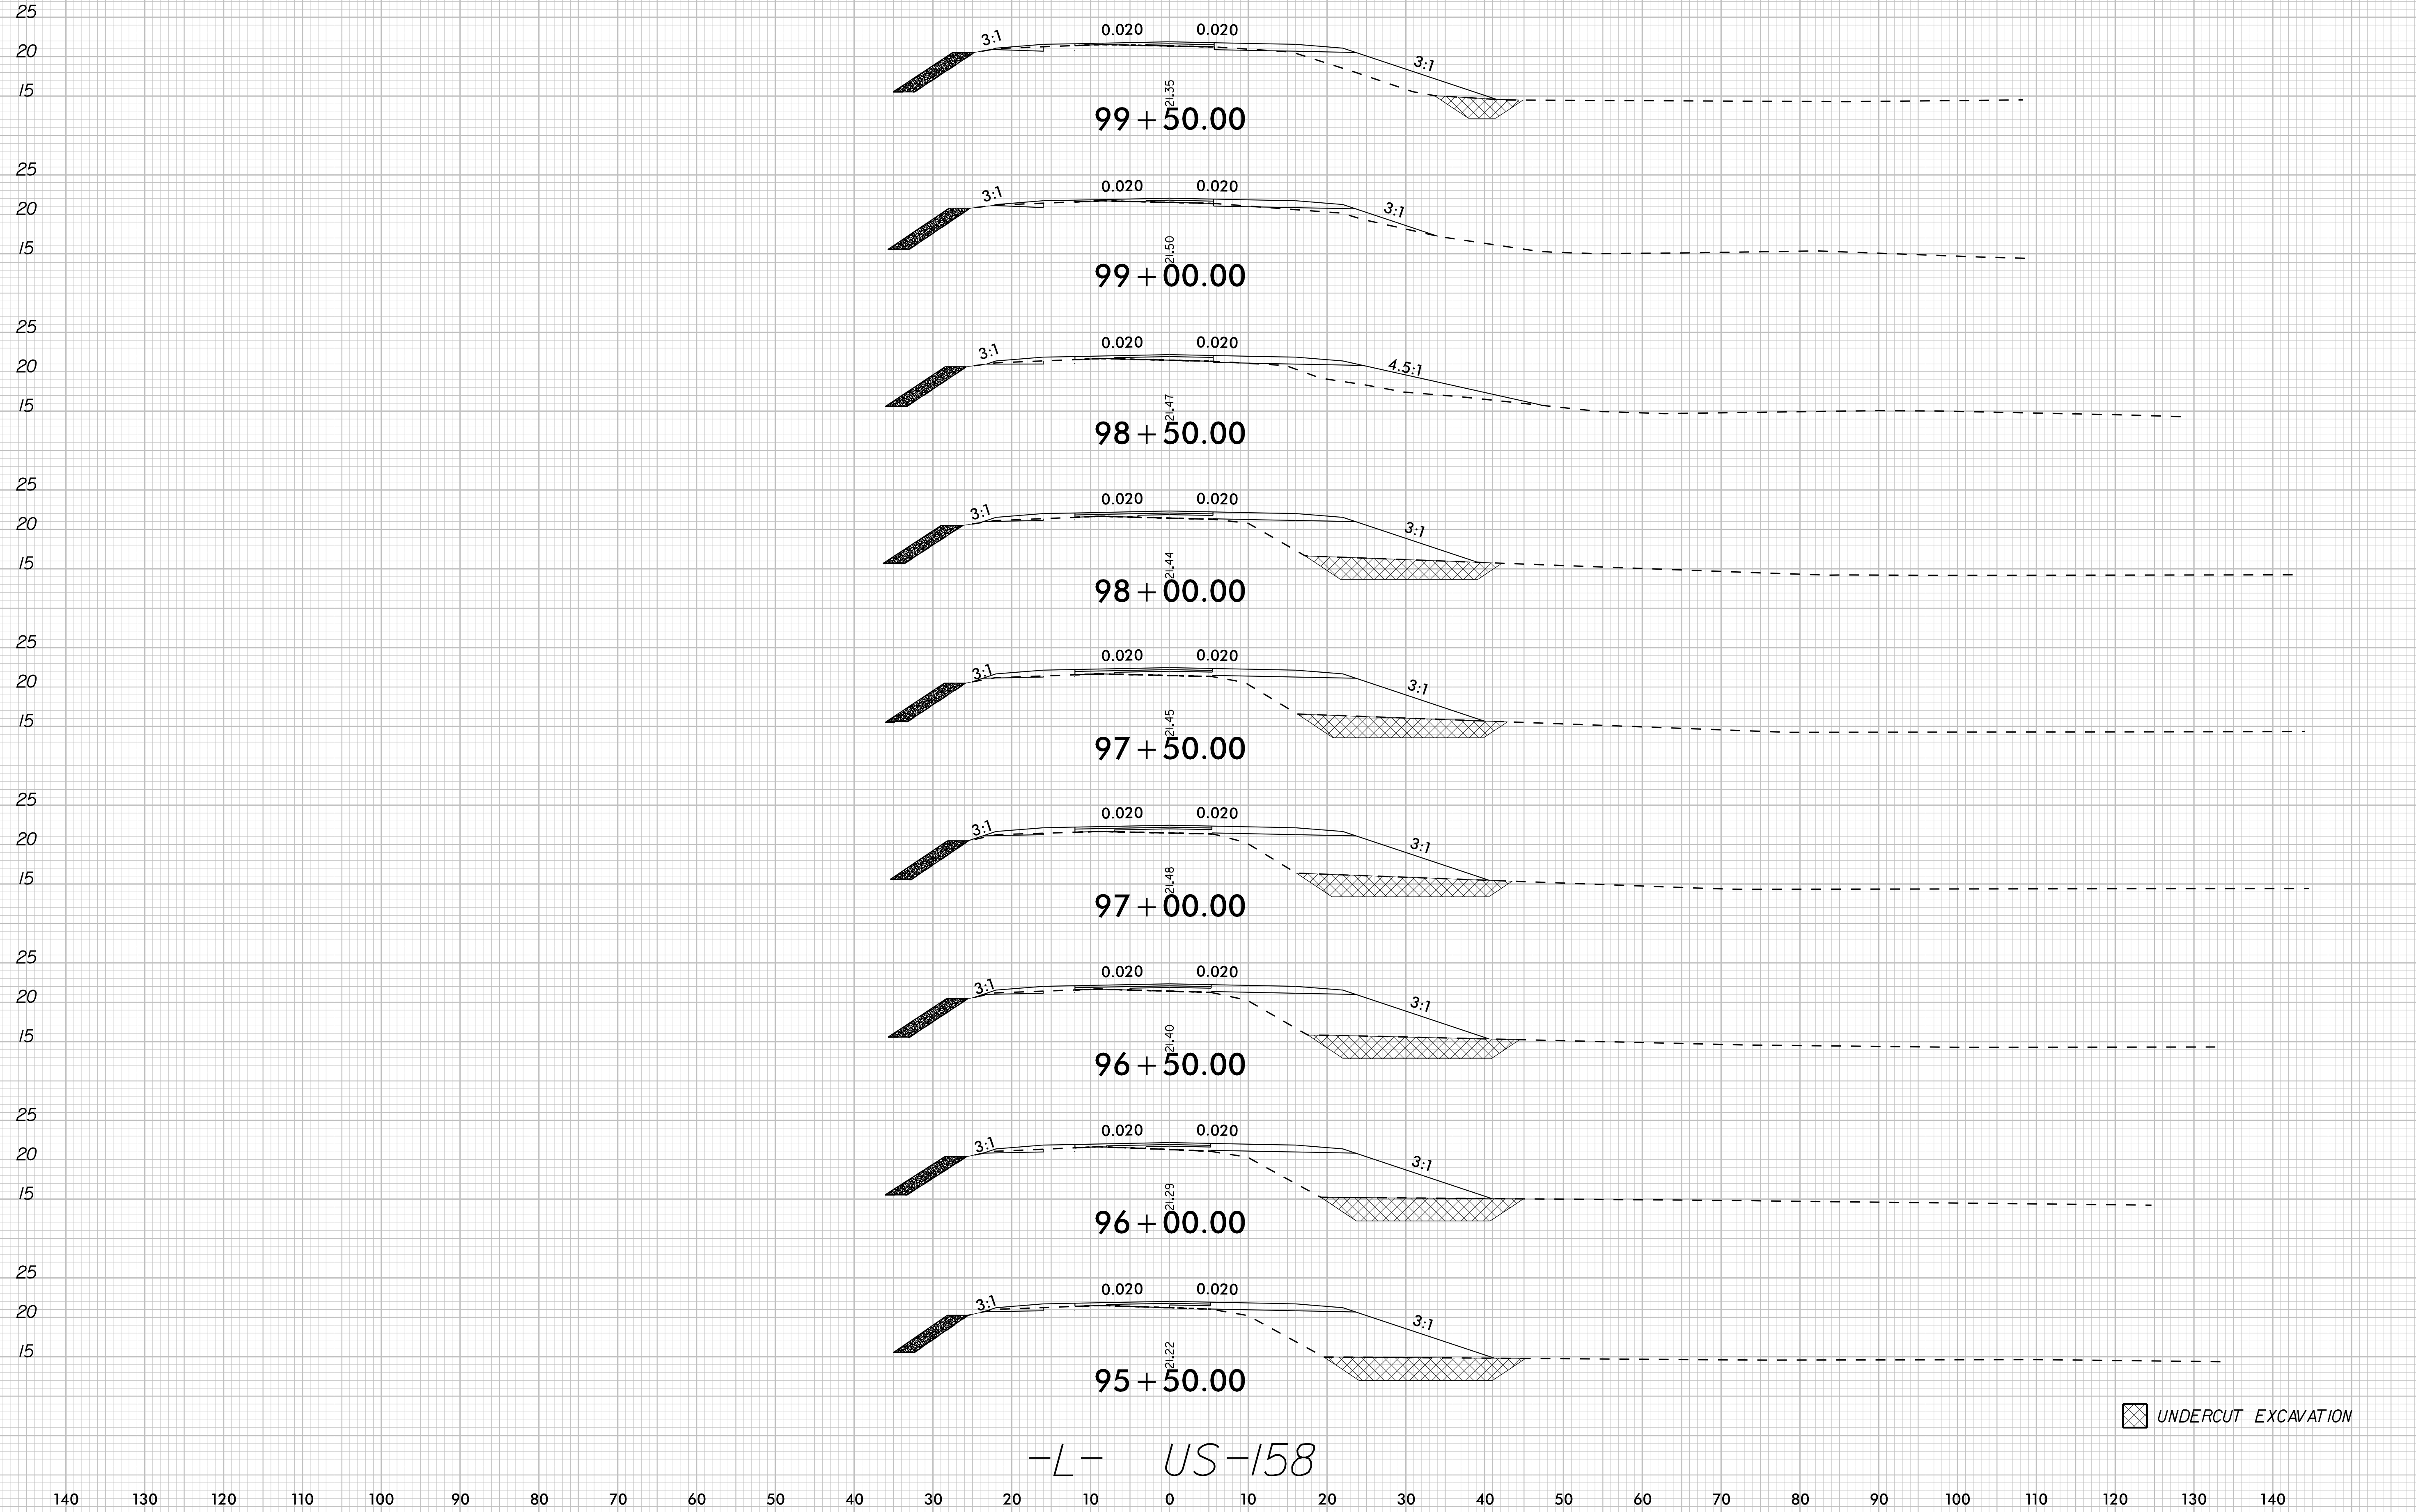

25
20
15
25
20
15
25
20
15
25
20
15
20
15
20
15
20
15


25
20
15
25
20
15
25
20
15
25
20
15
20
15
20
15
20
15

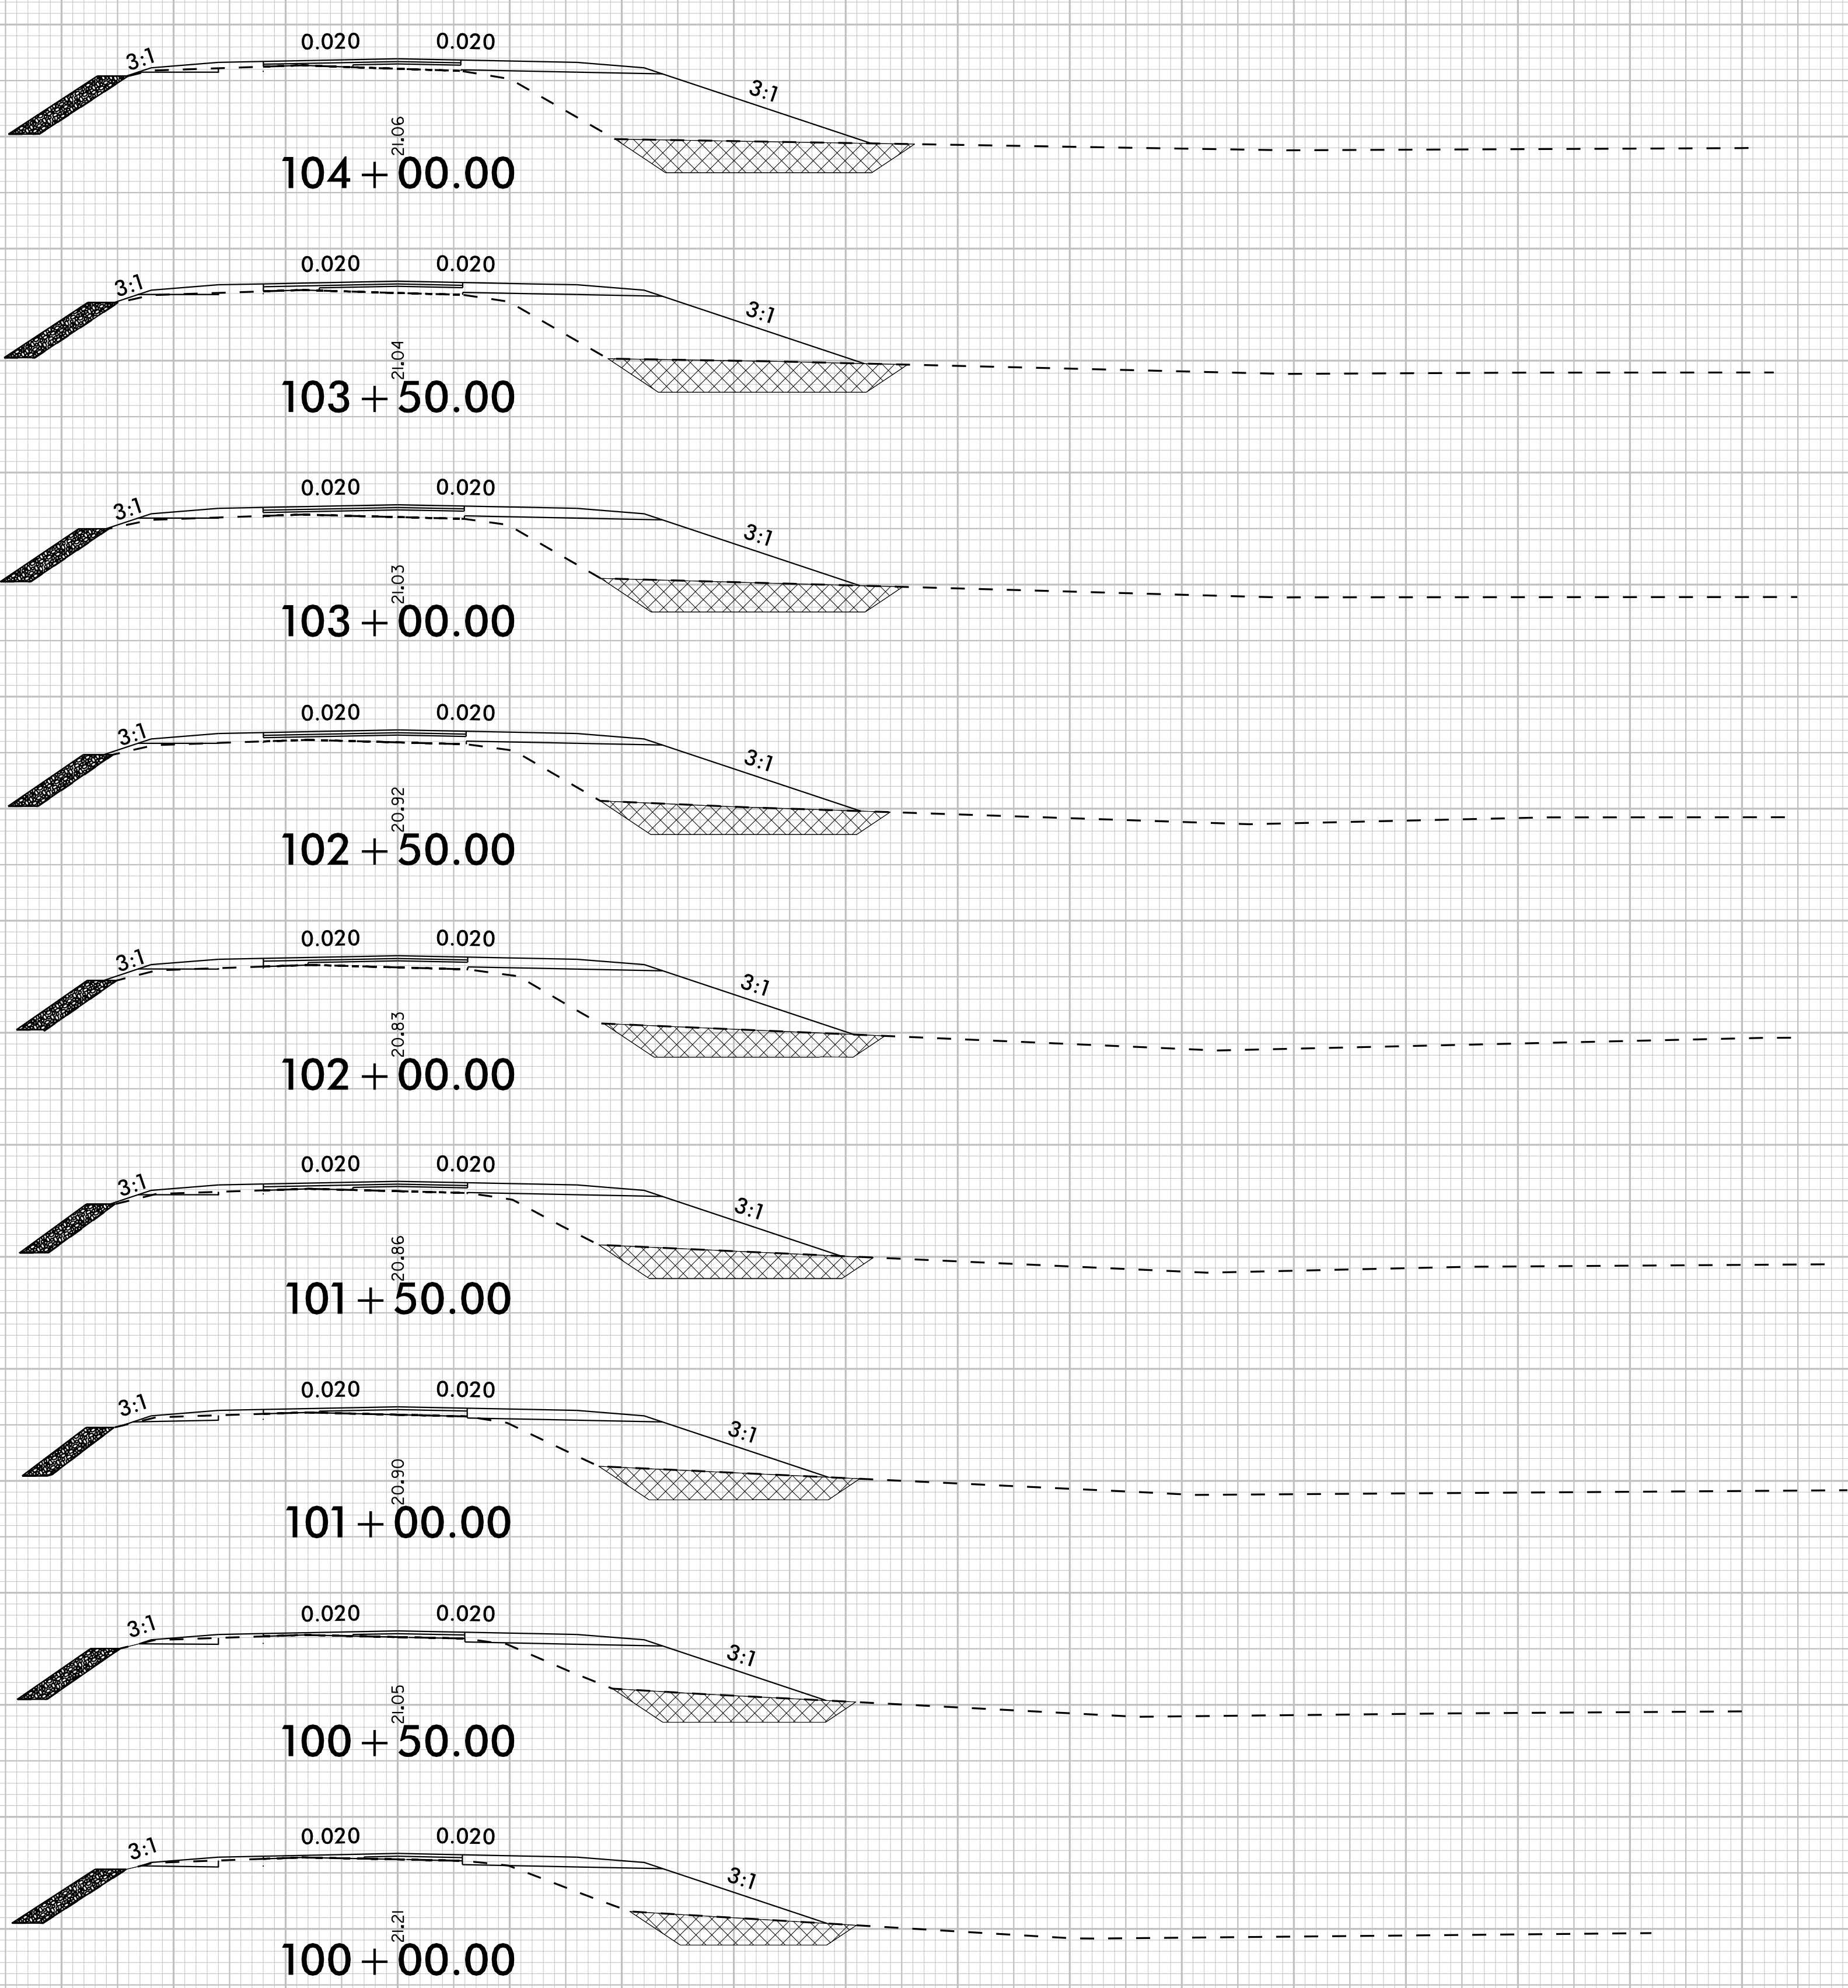

UNDERCUT EXCAVATION

-L- US-158


140 130 120 110 100 90 80 70 60 50 40 30 20 10 0 10 20 30 40 50 60 70 80 90 100 110 120 130 140

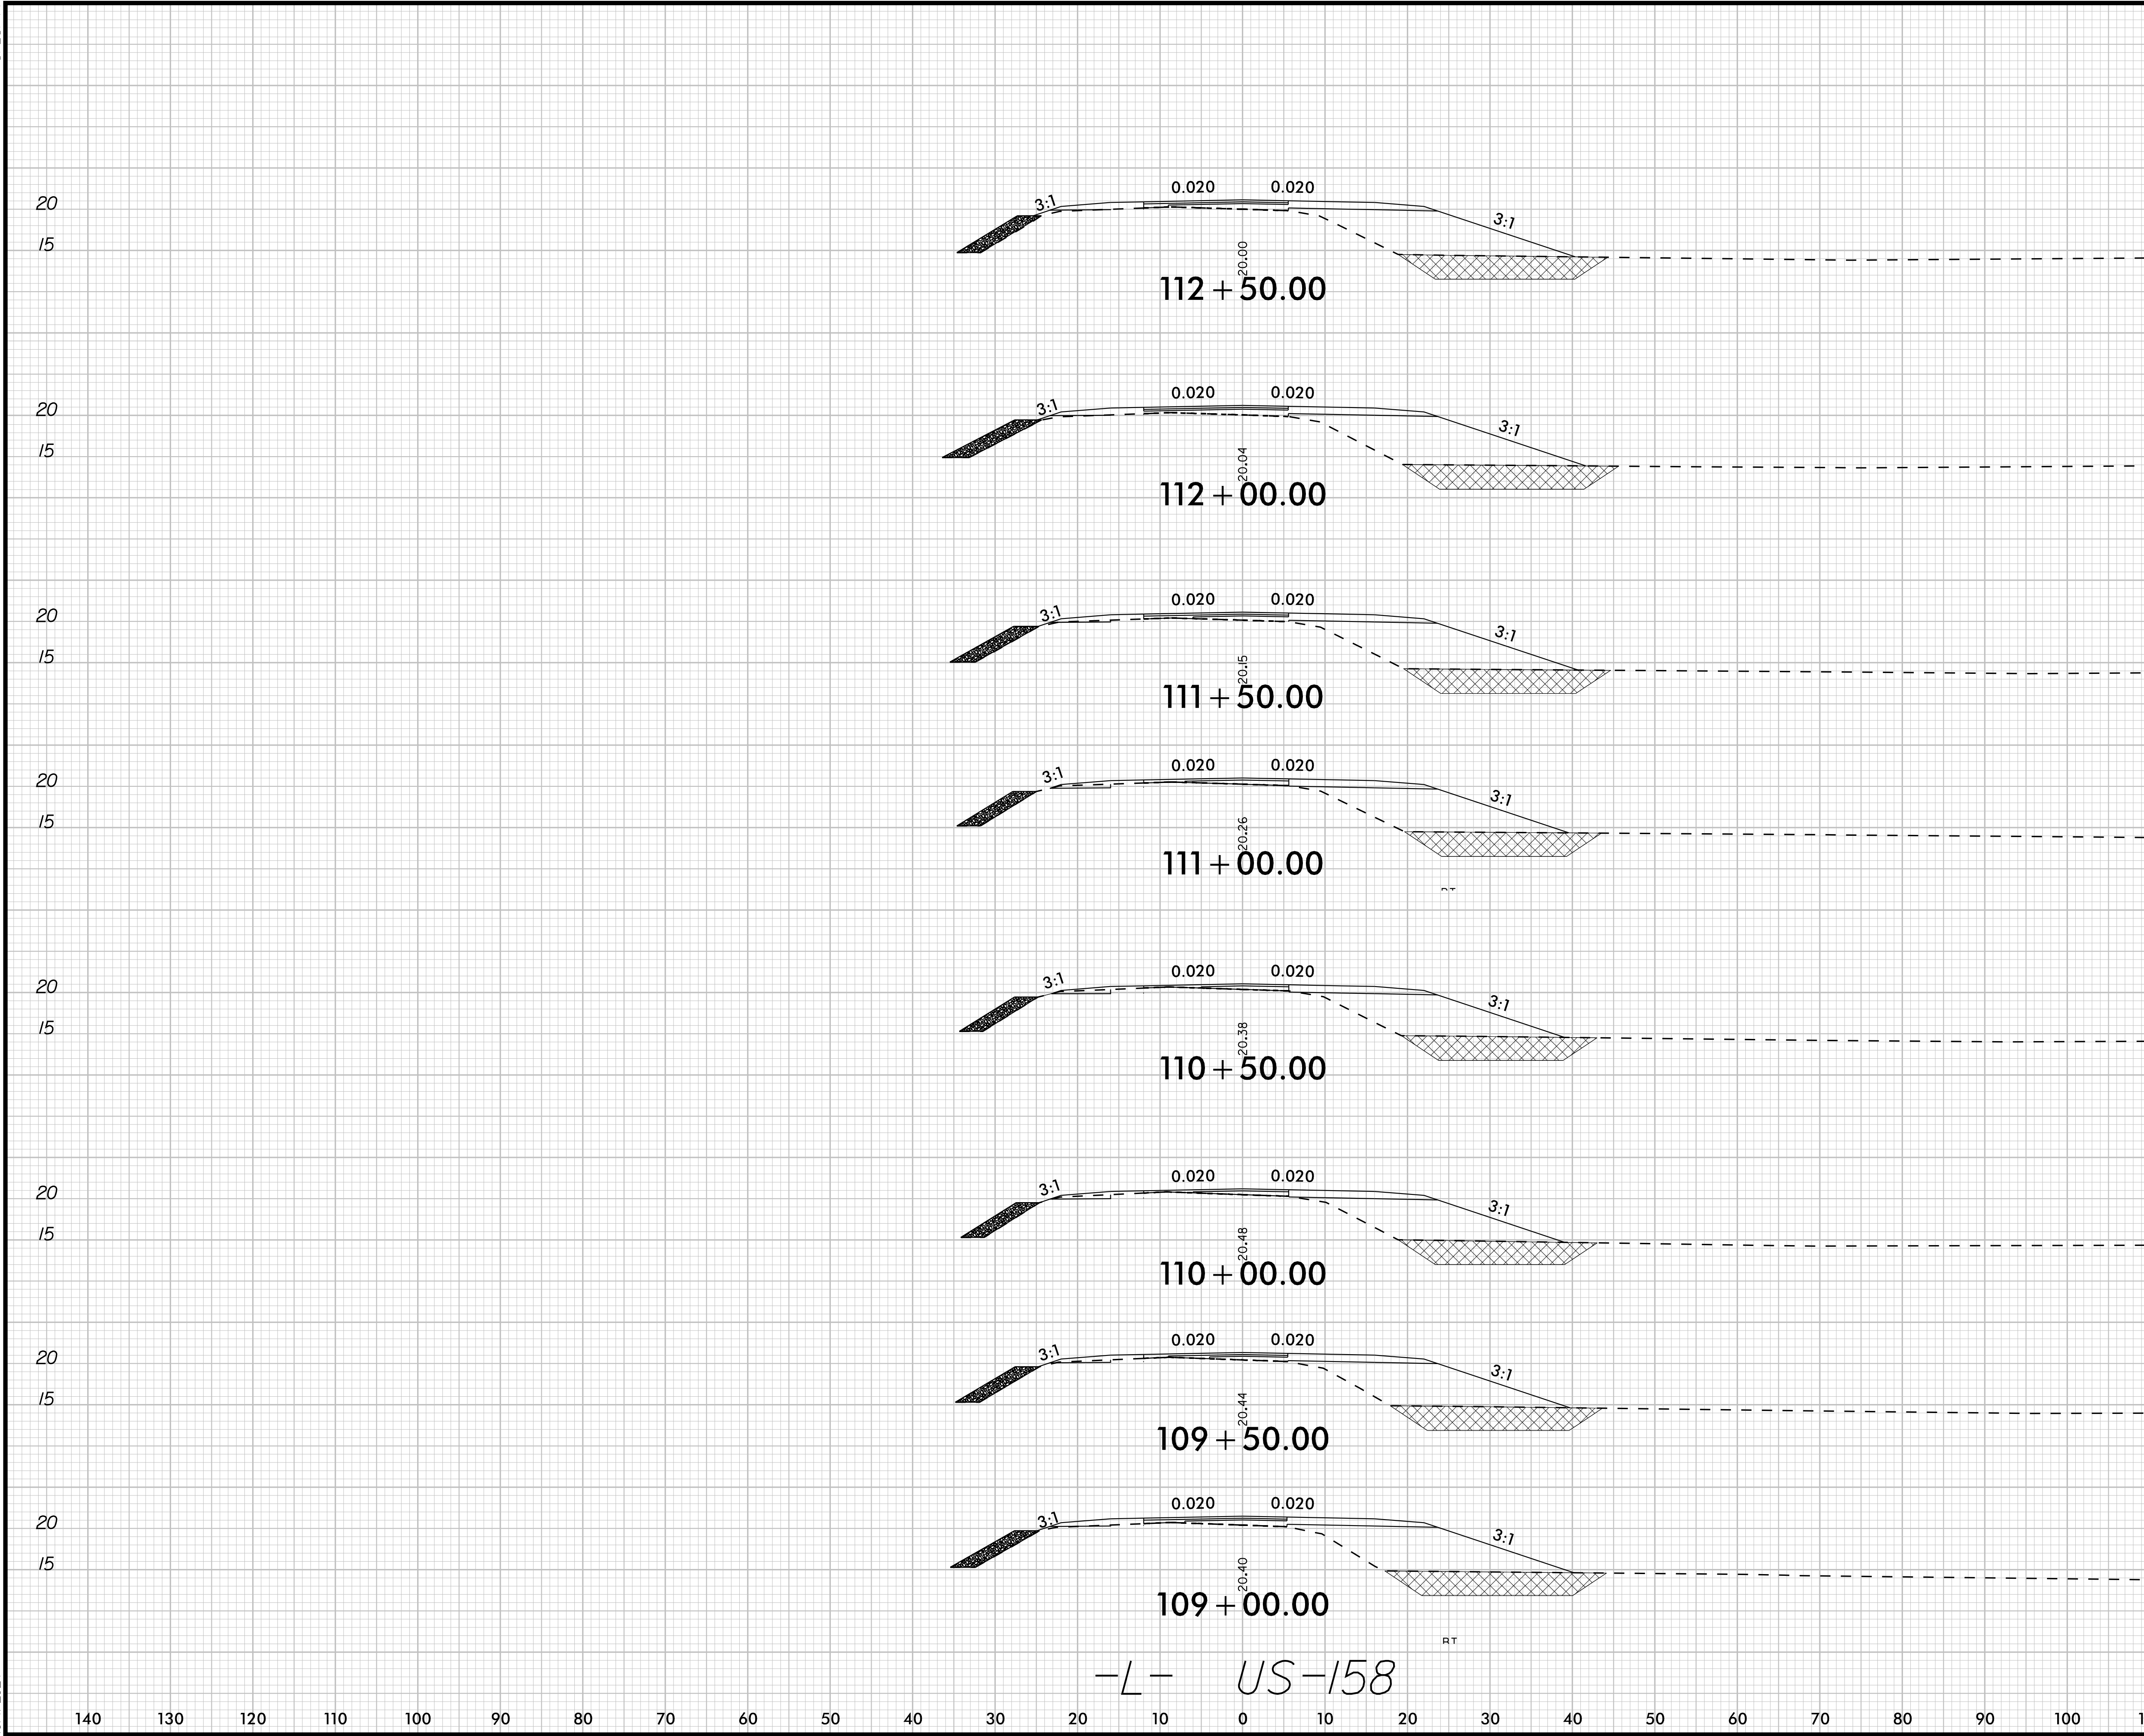

8/23/99

10/1/2024

0510 0 5 10	PROJ. REFERENCE NO. R-5808	SHEET NO. X-25
----------------	-------------------------------	-------------------

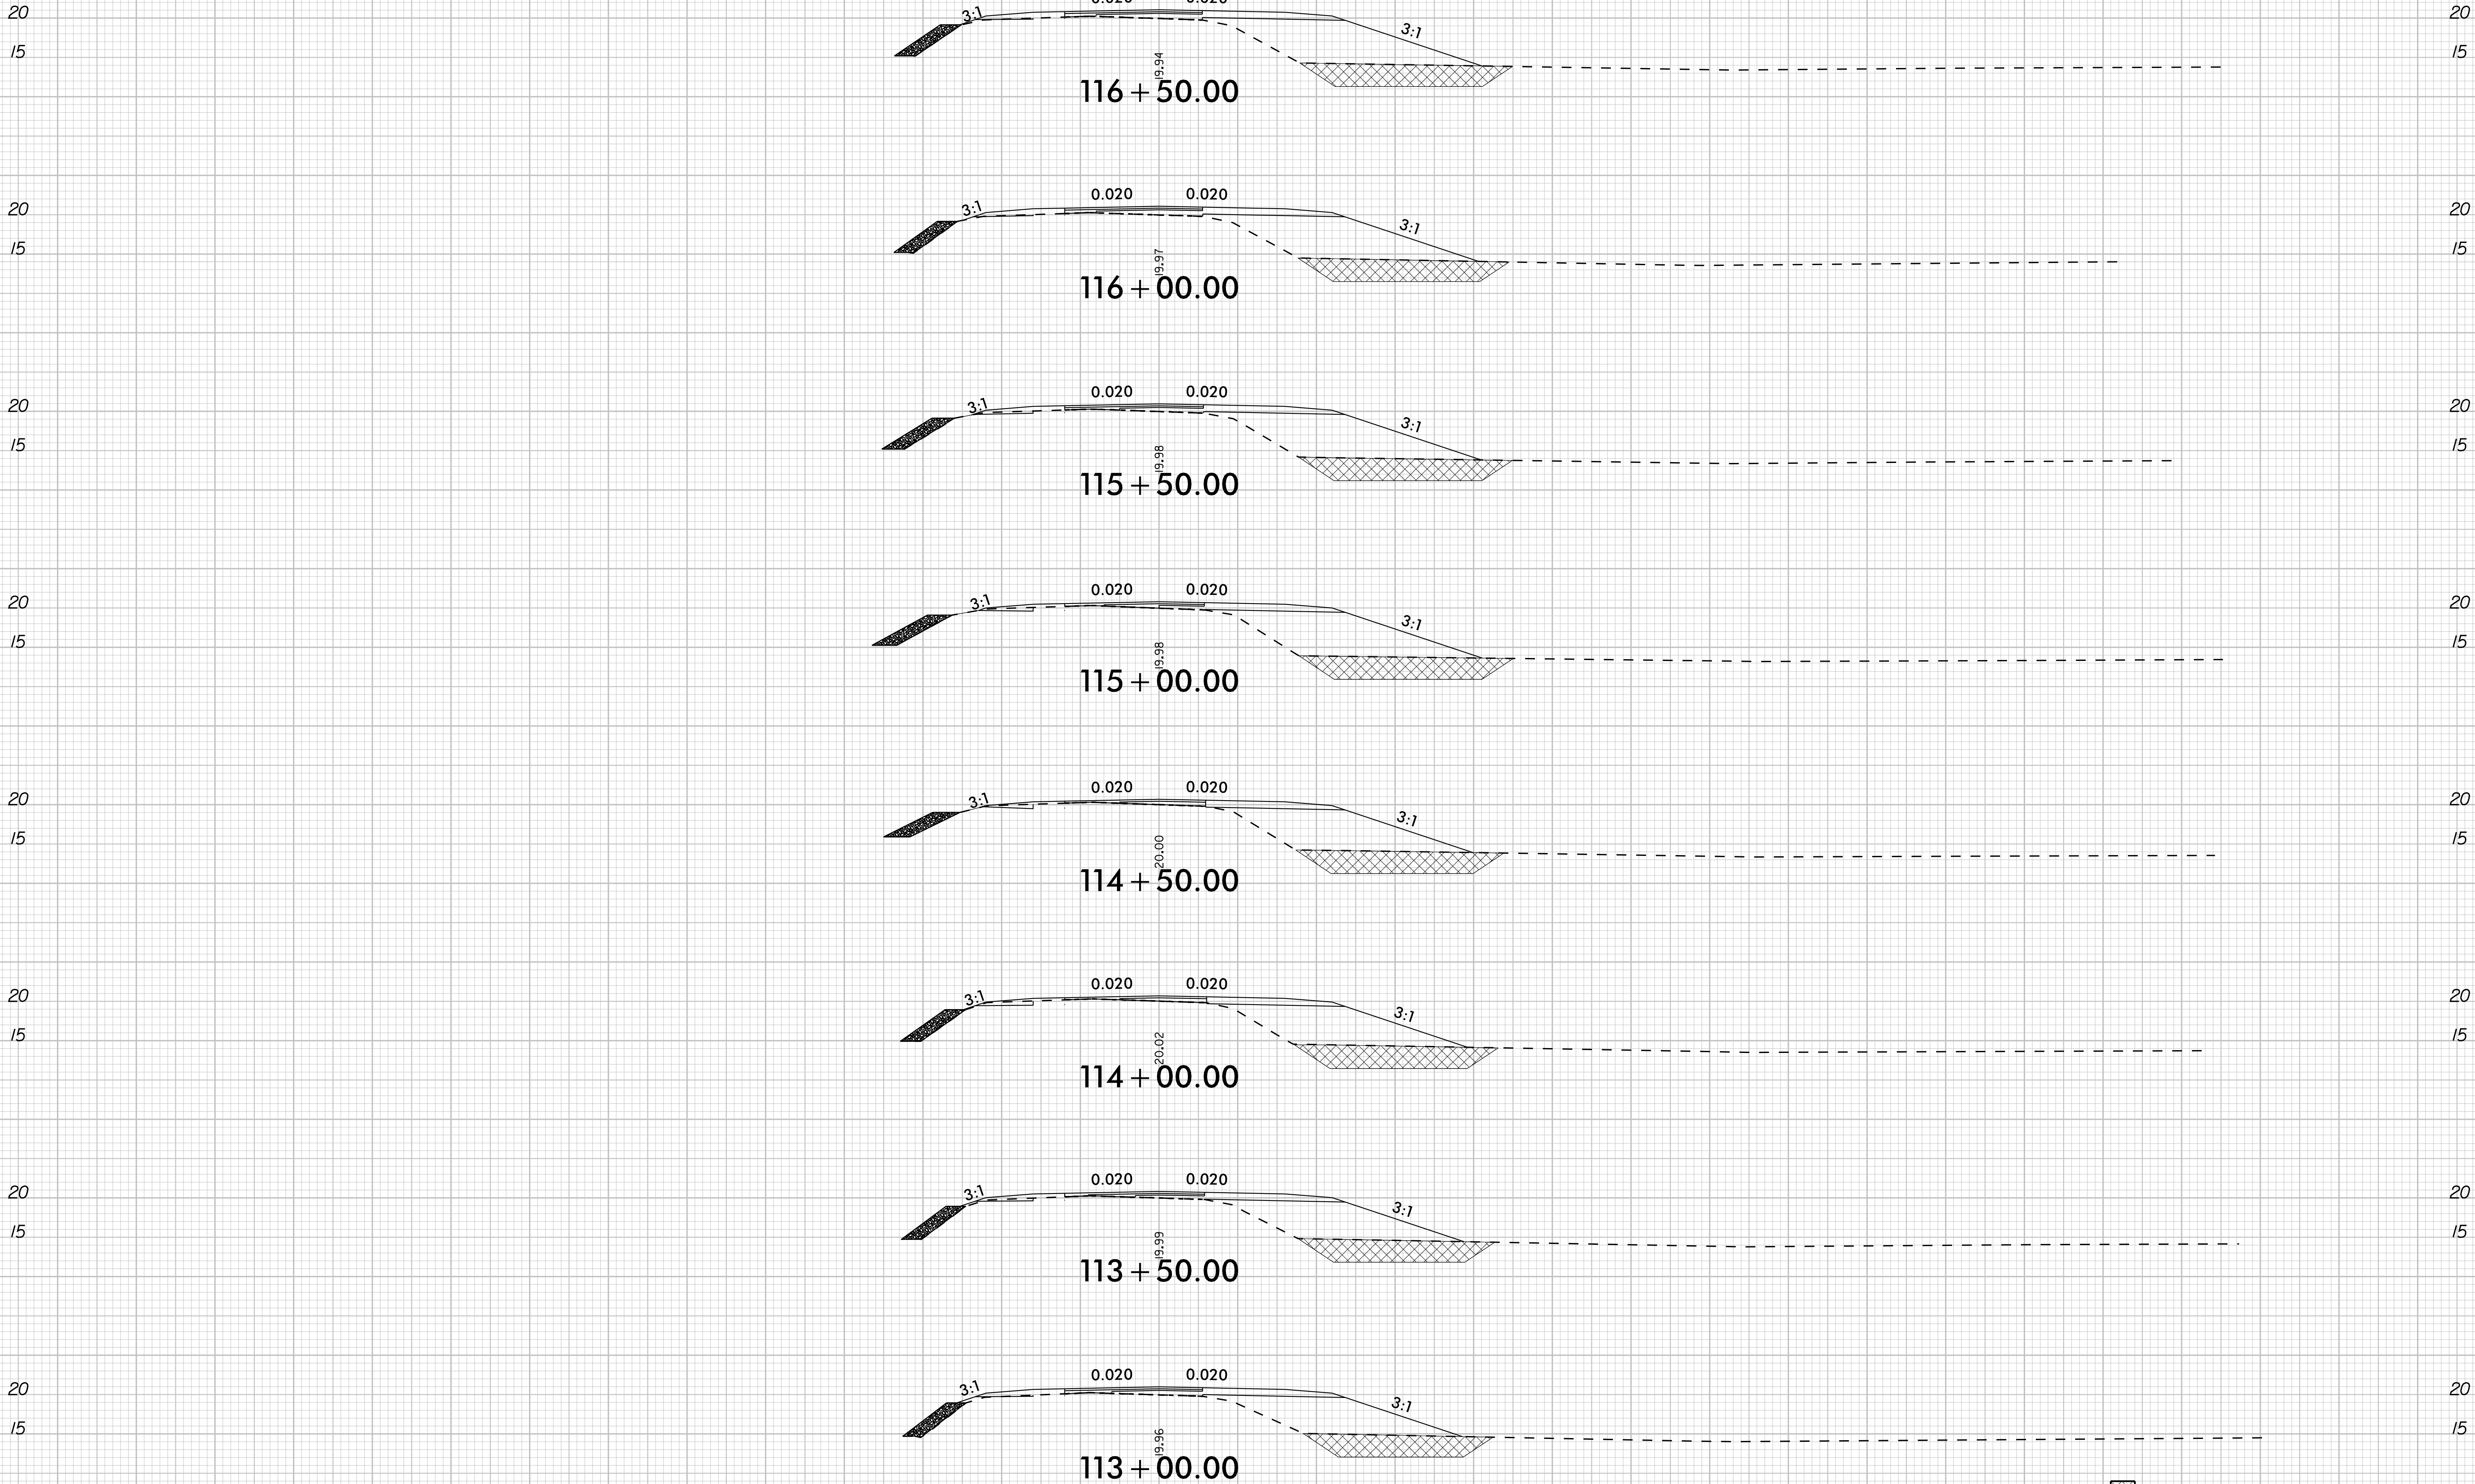


UNDERCUT EXCAVATION

-L- US-158

140 130 120 110 100 90 80 70 60 50 40 30 20 10 0 10 20 30 40 50 60 70 80 90 100 110 120 130 140


8/23/99

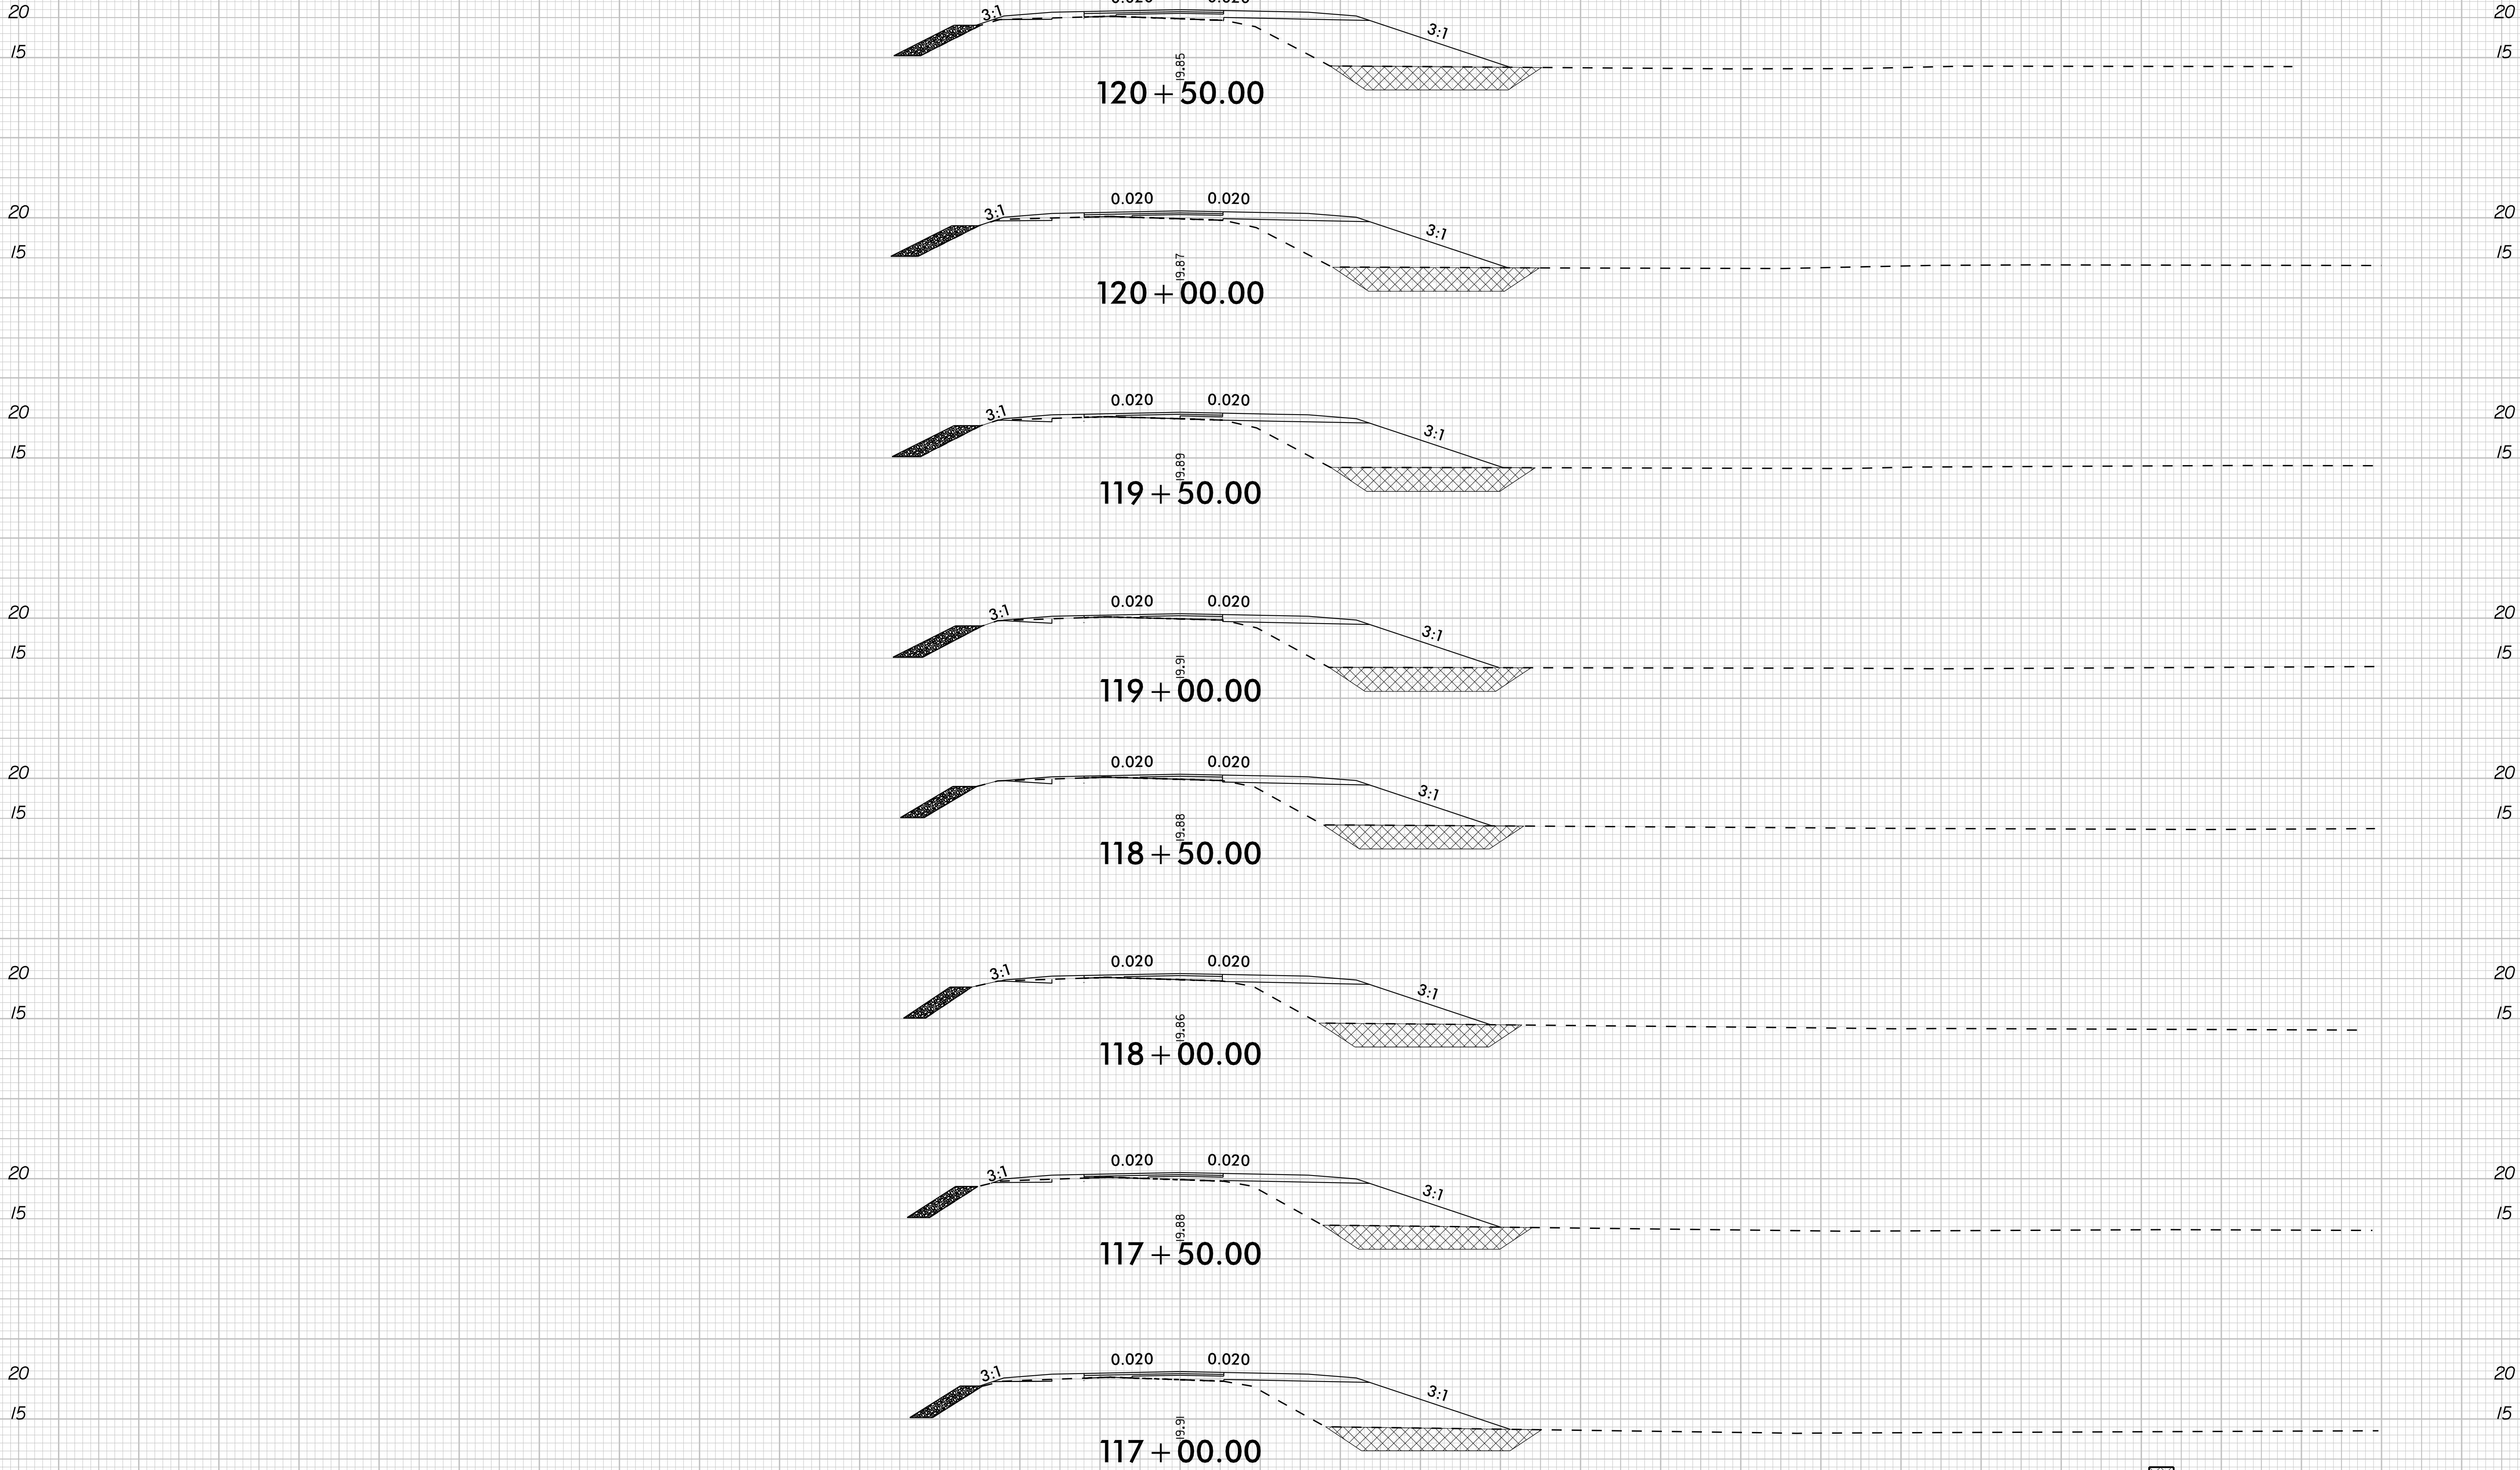


UNDERCUT EXCAVATION

-L- US-158

10/1/2024

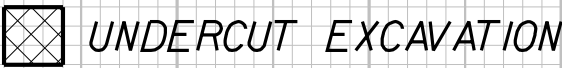


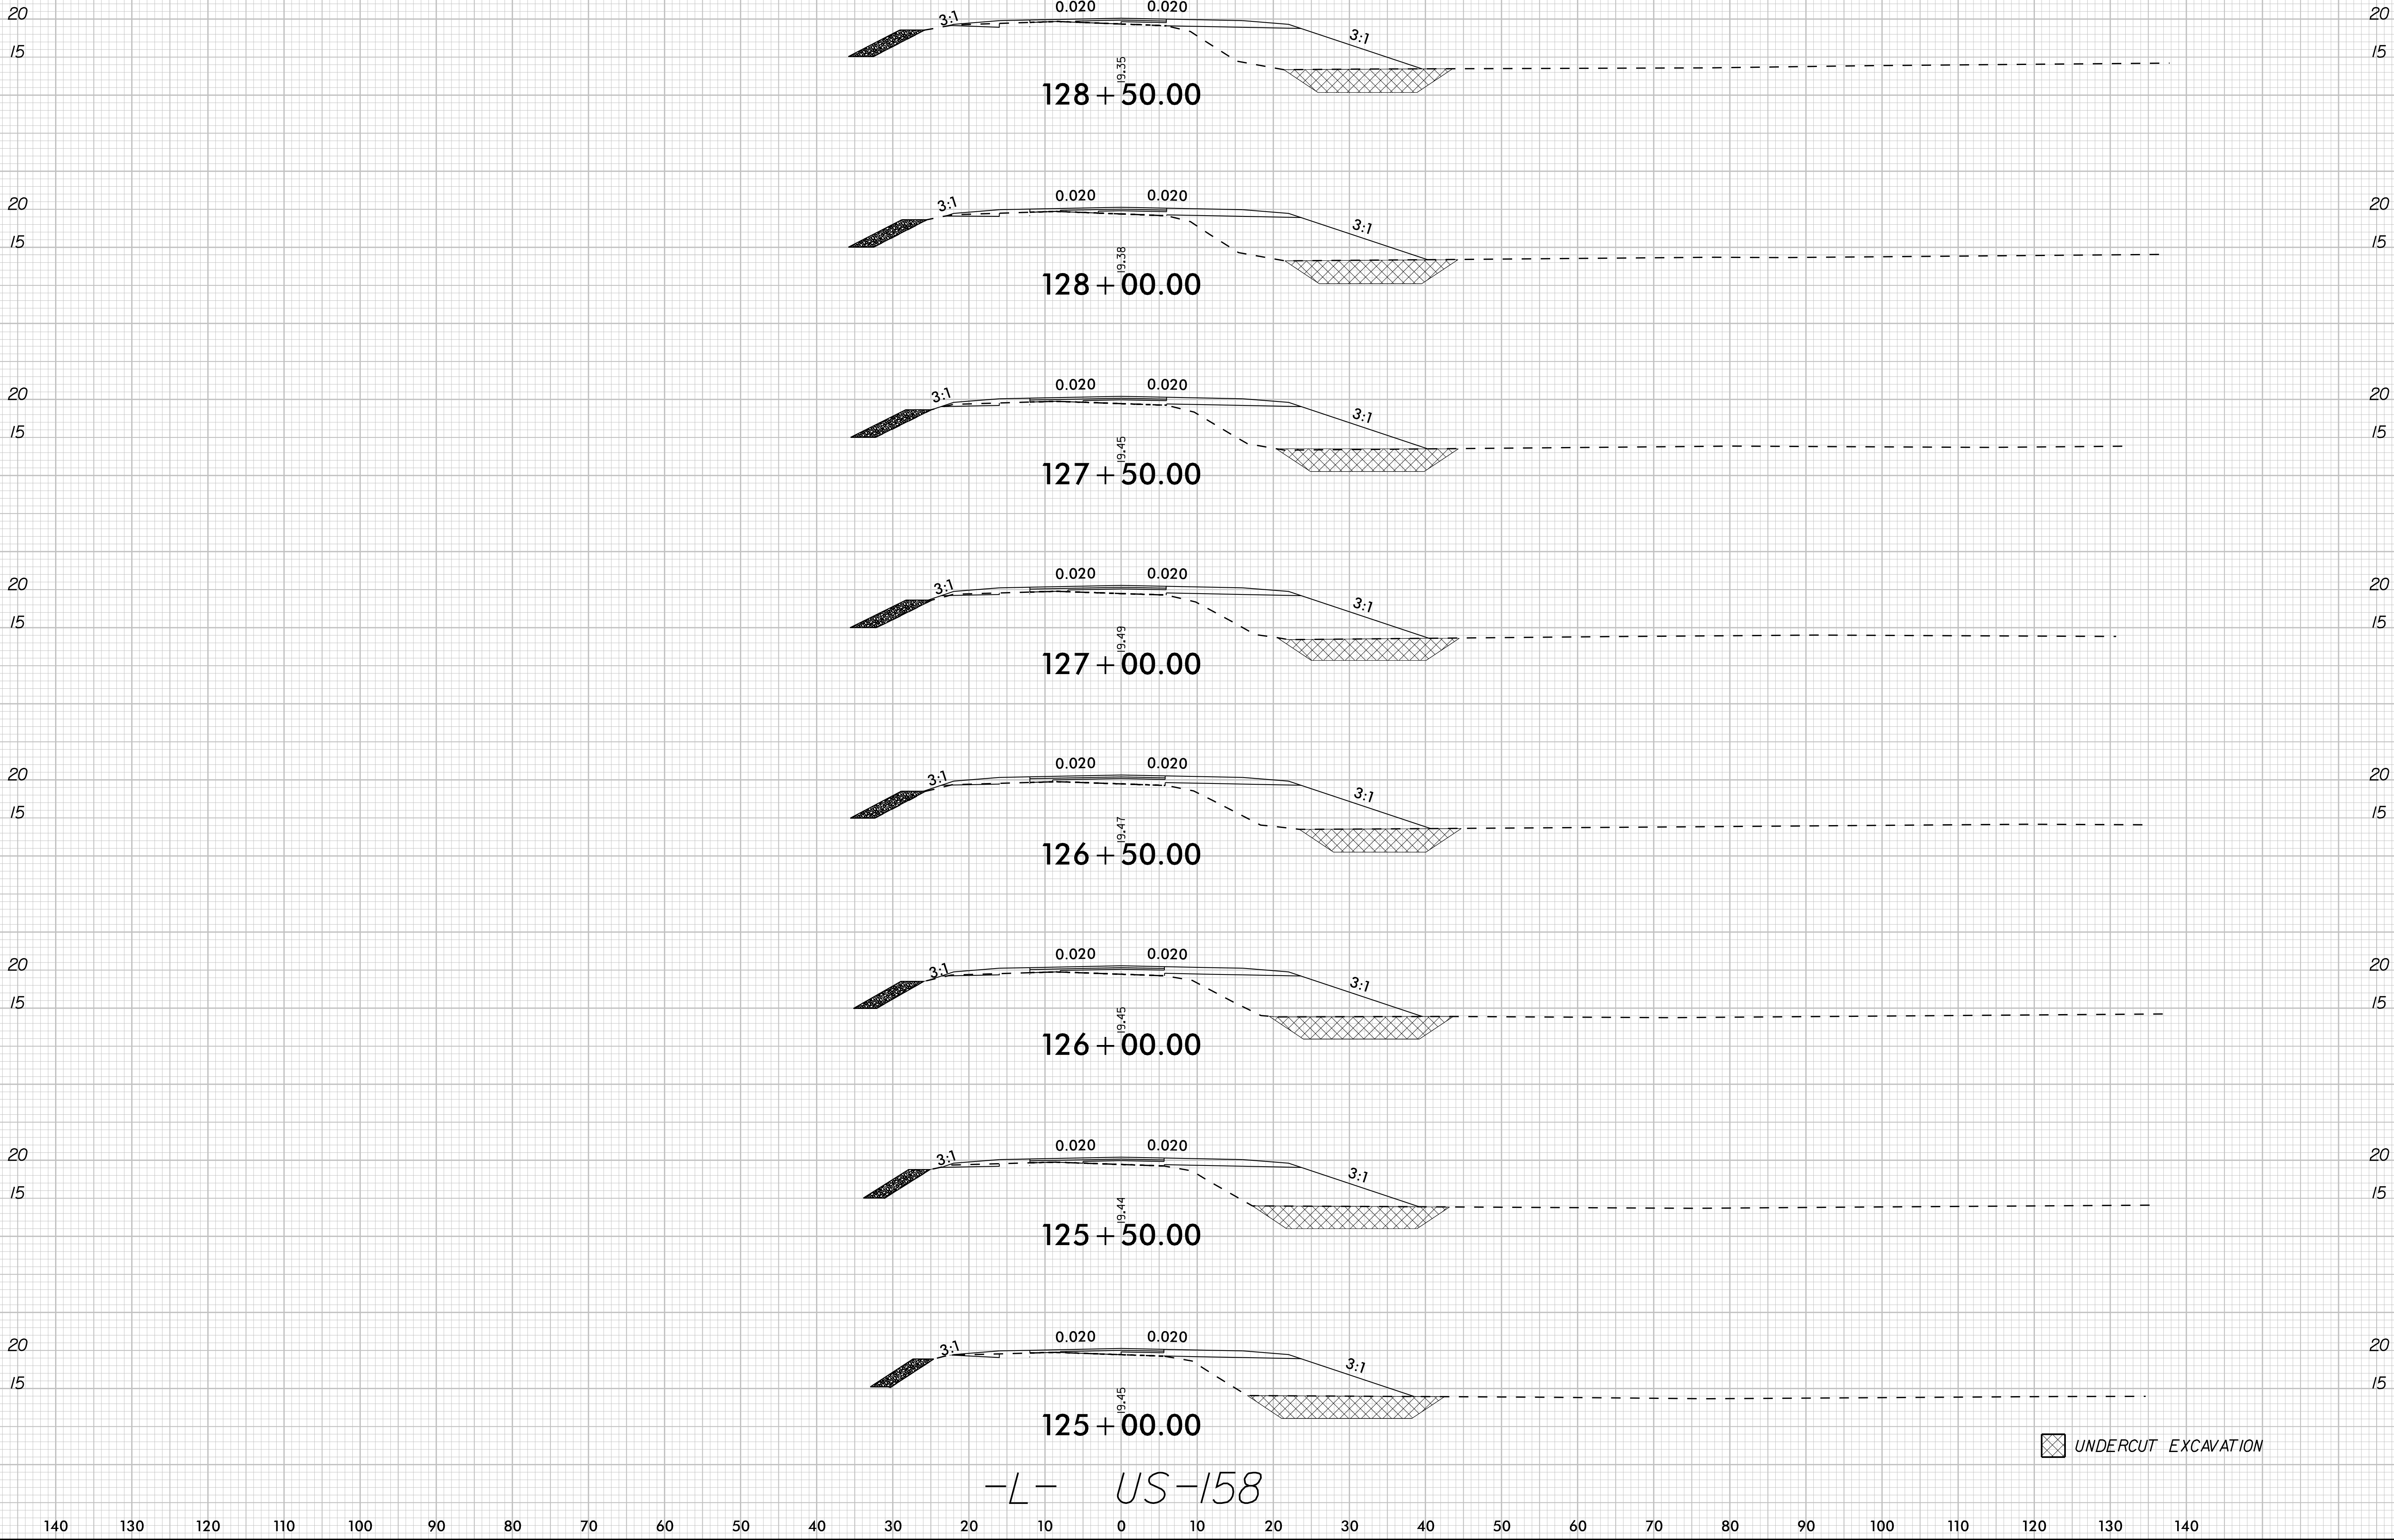

8/23/99

10/1/2024

0510	PROJ. REFERENCE NO. R-5808	SHEET NO. X-29
------	-------------------------------	-------------------

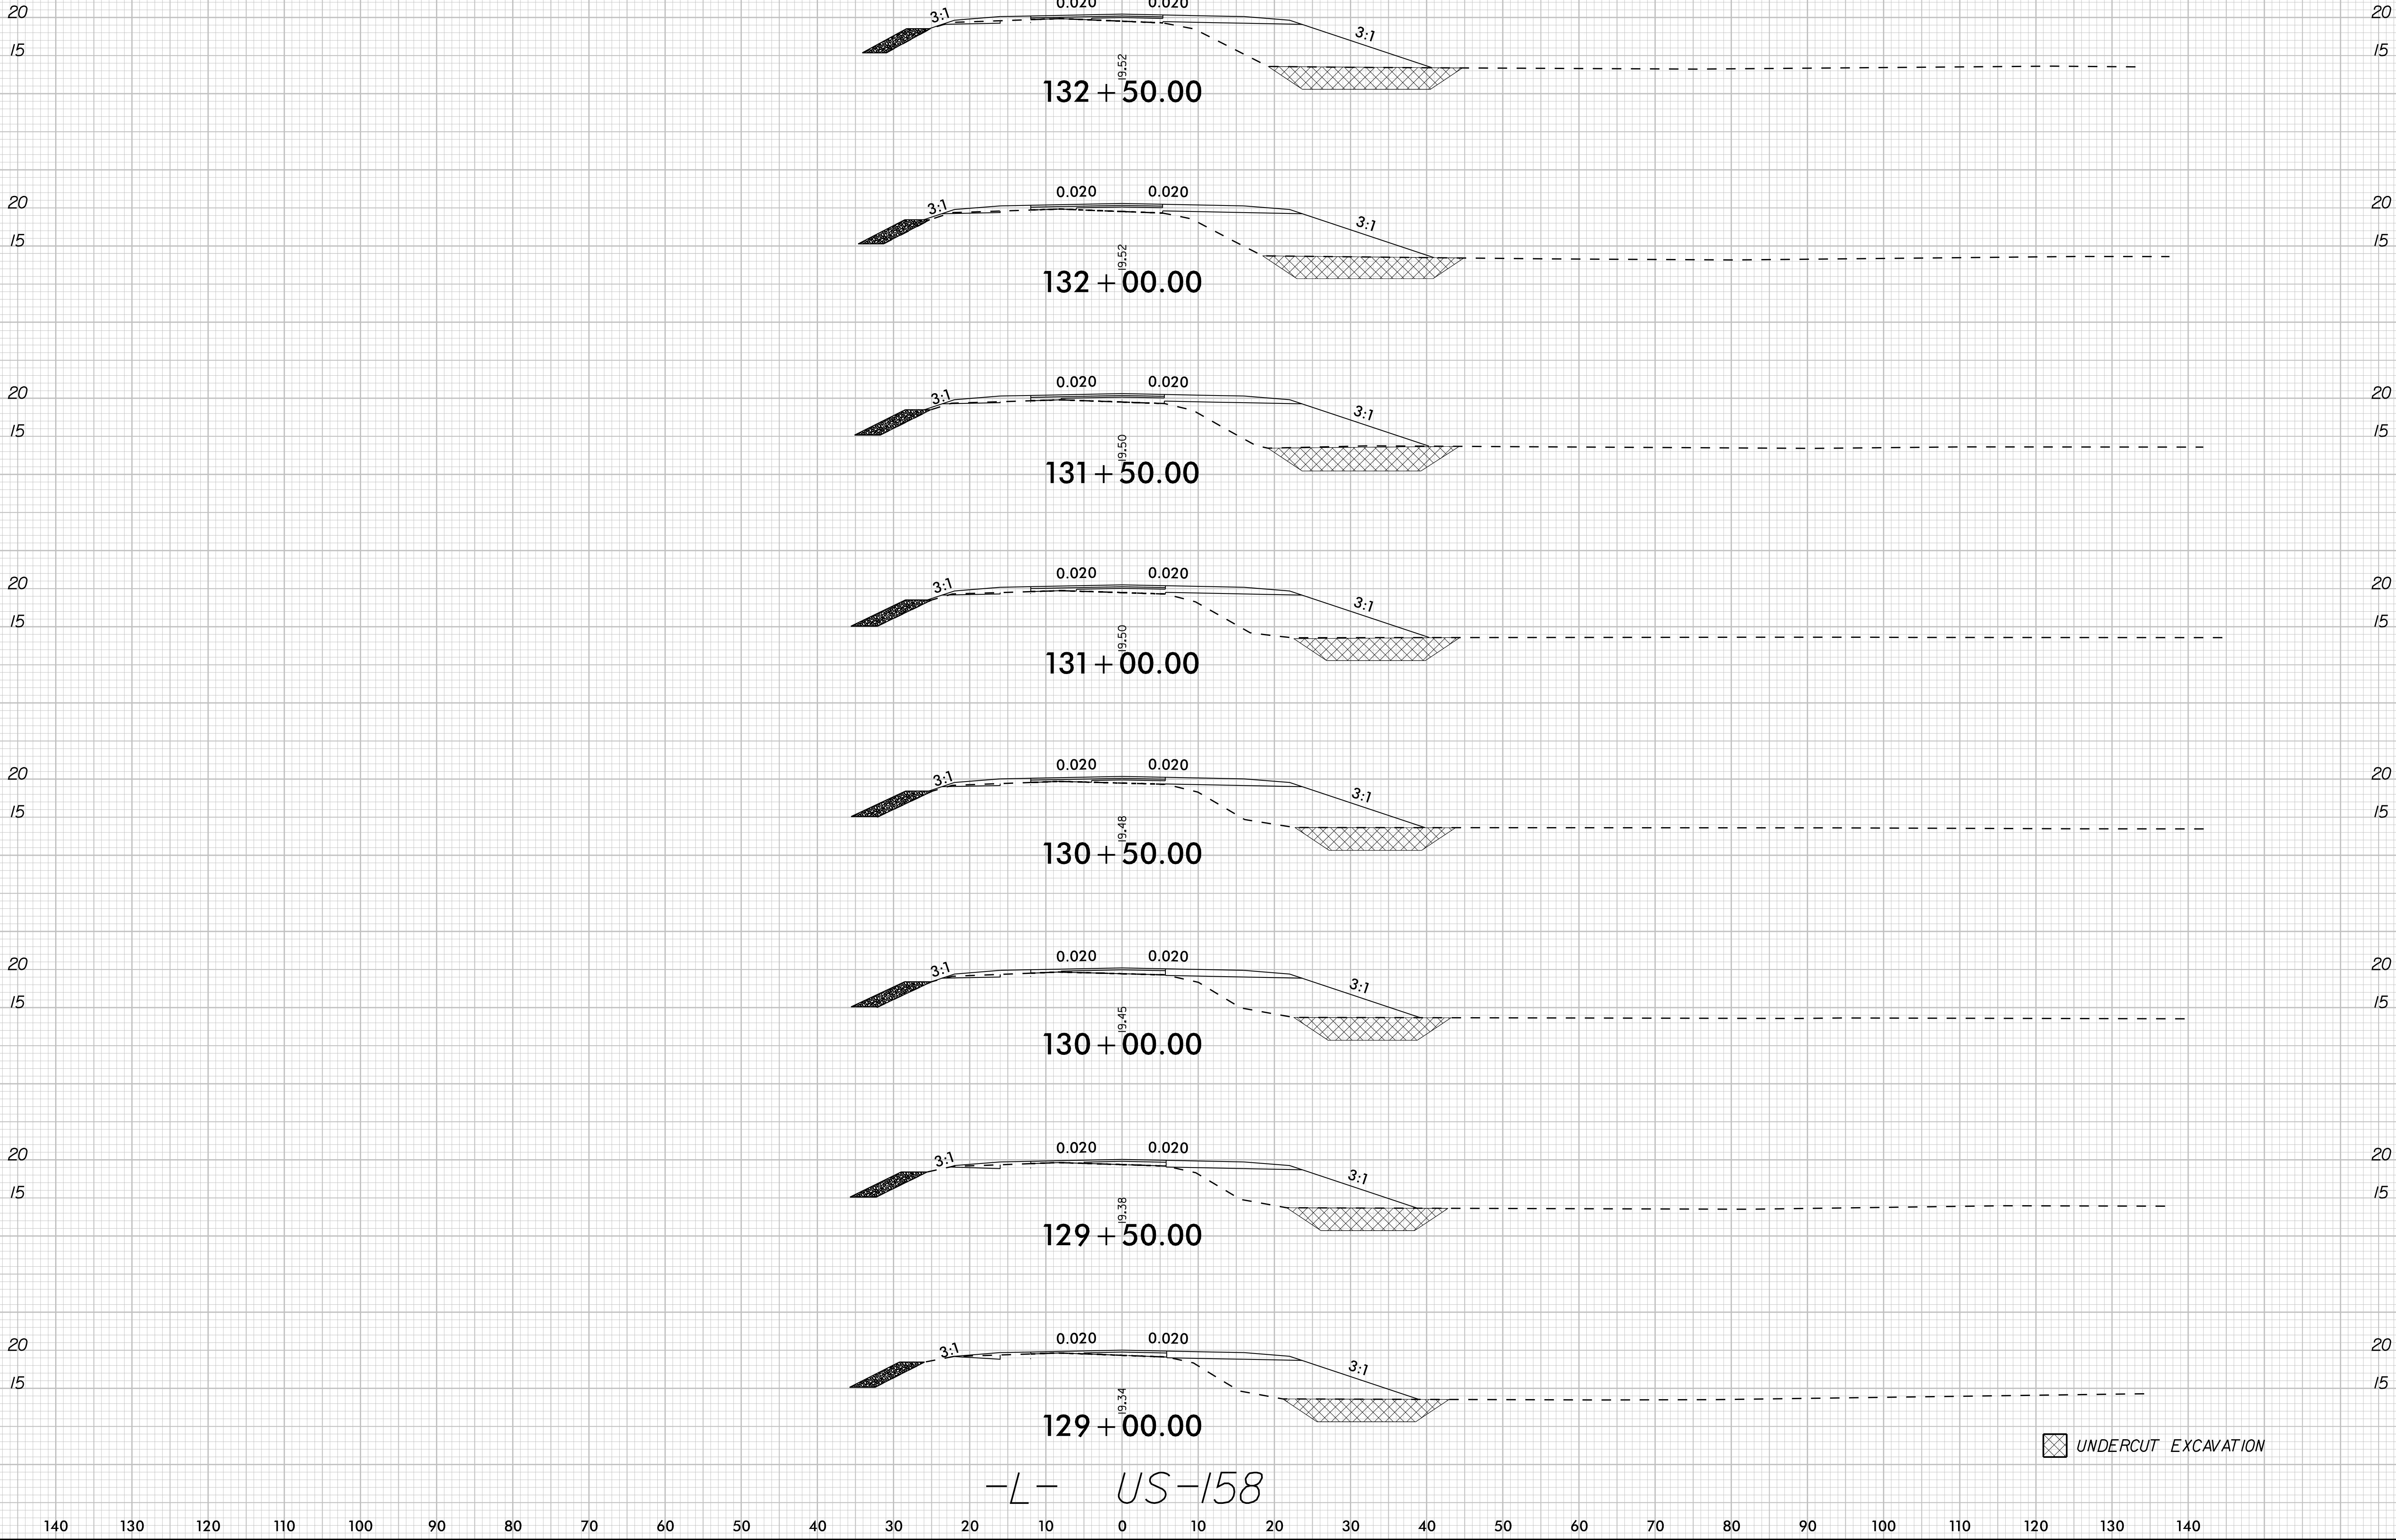

-L- US-158



8/23/99

10/1/2024

0510 [Scale Bar]	PROJ. REFERENCE NO. R-5808	SHEET NO. X-31
---------------------	-------------------------------	-------------------

