



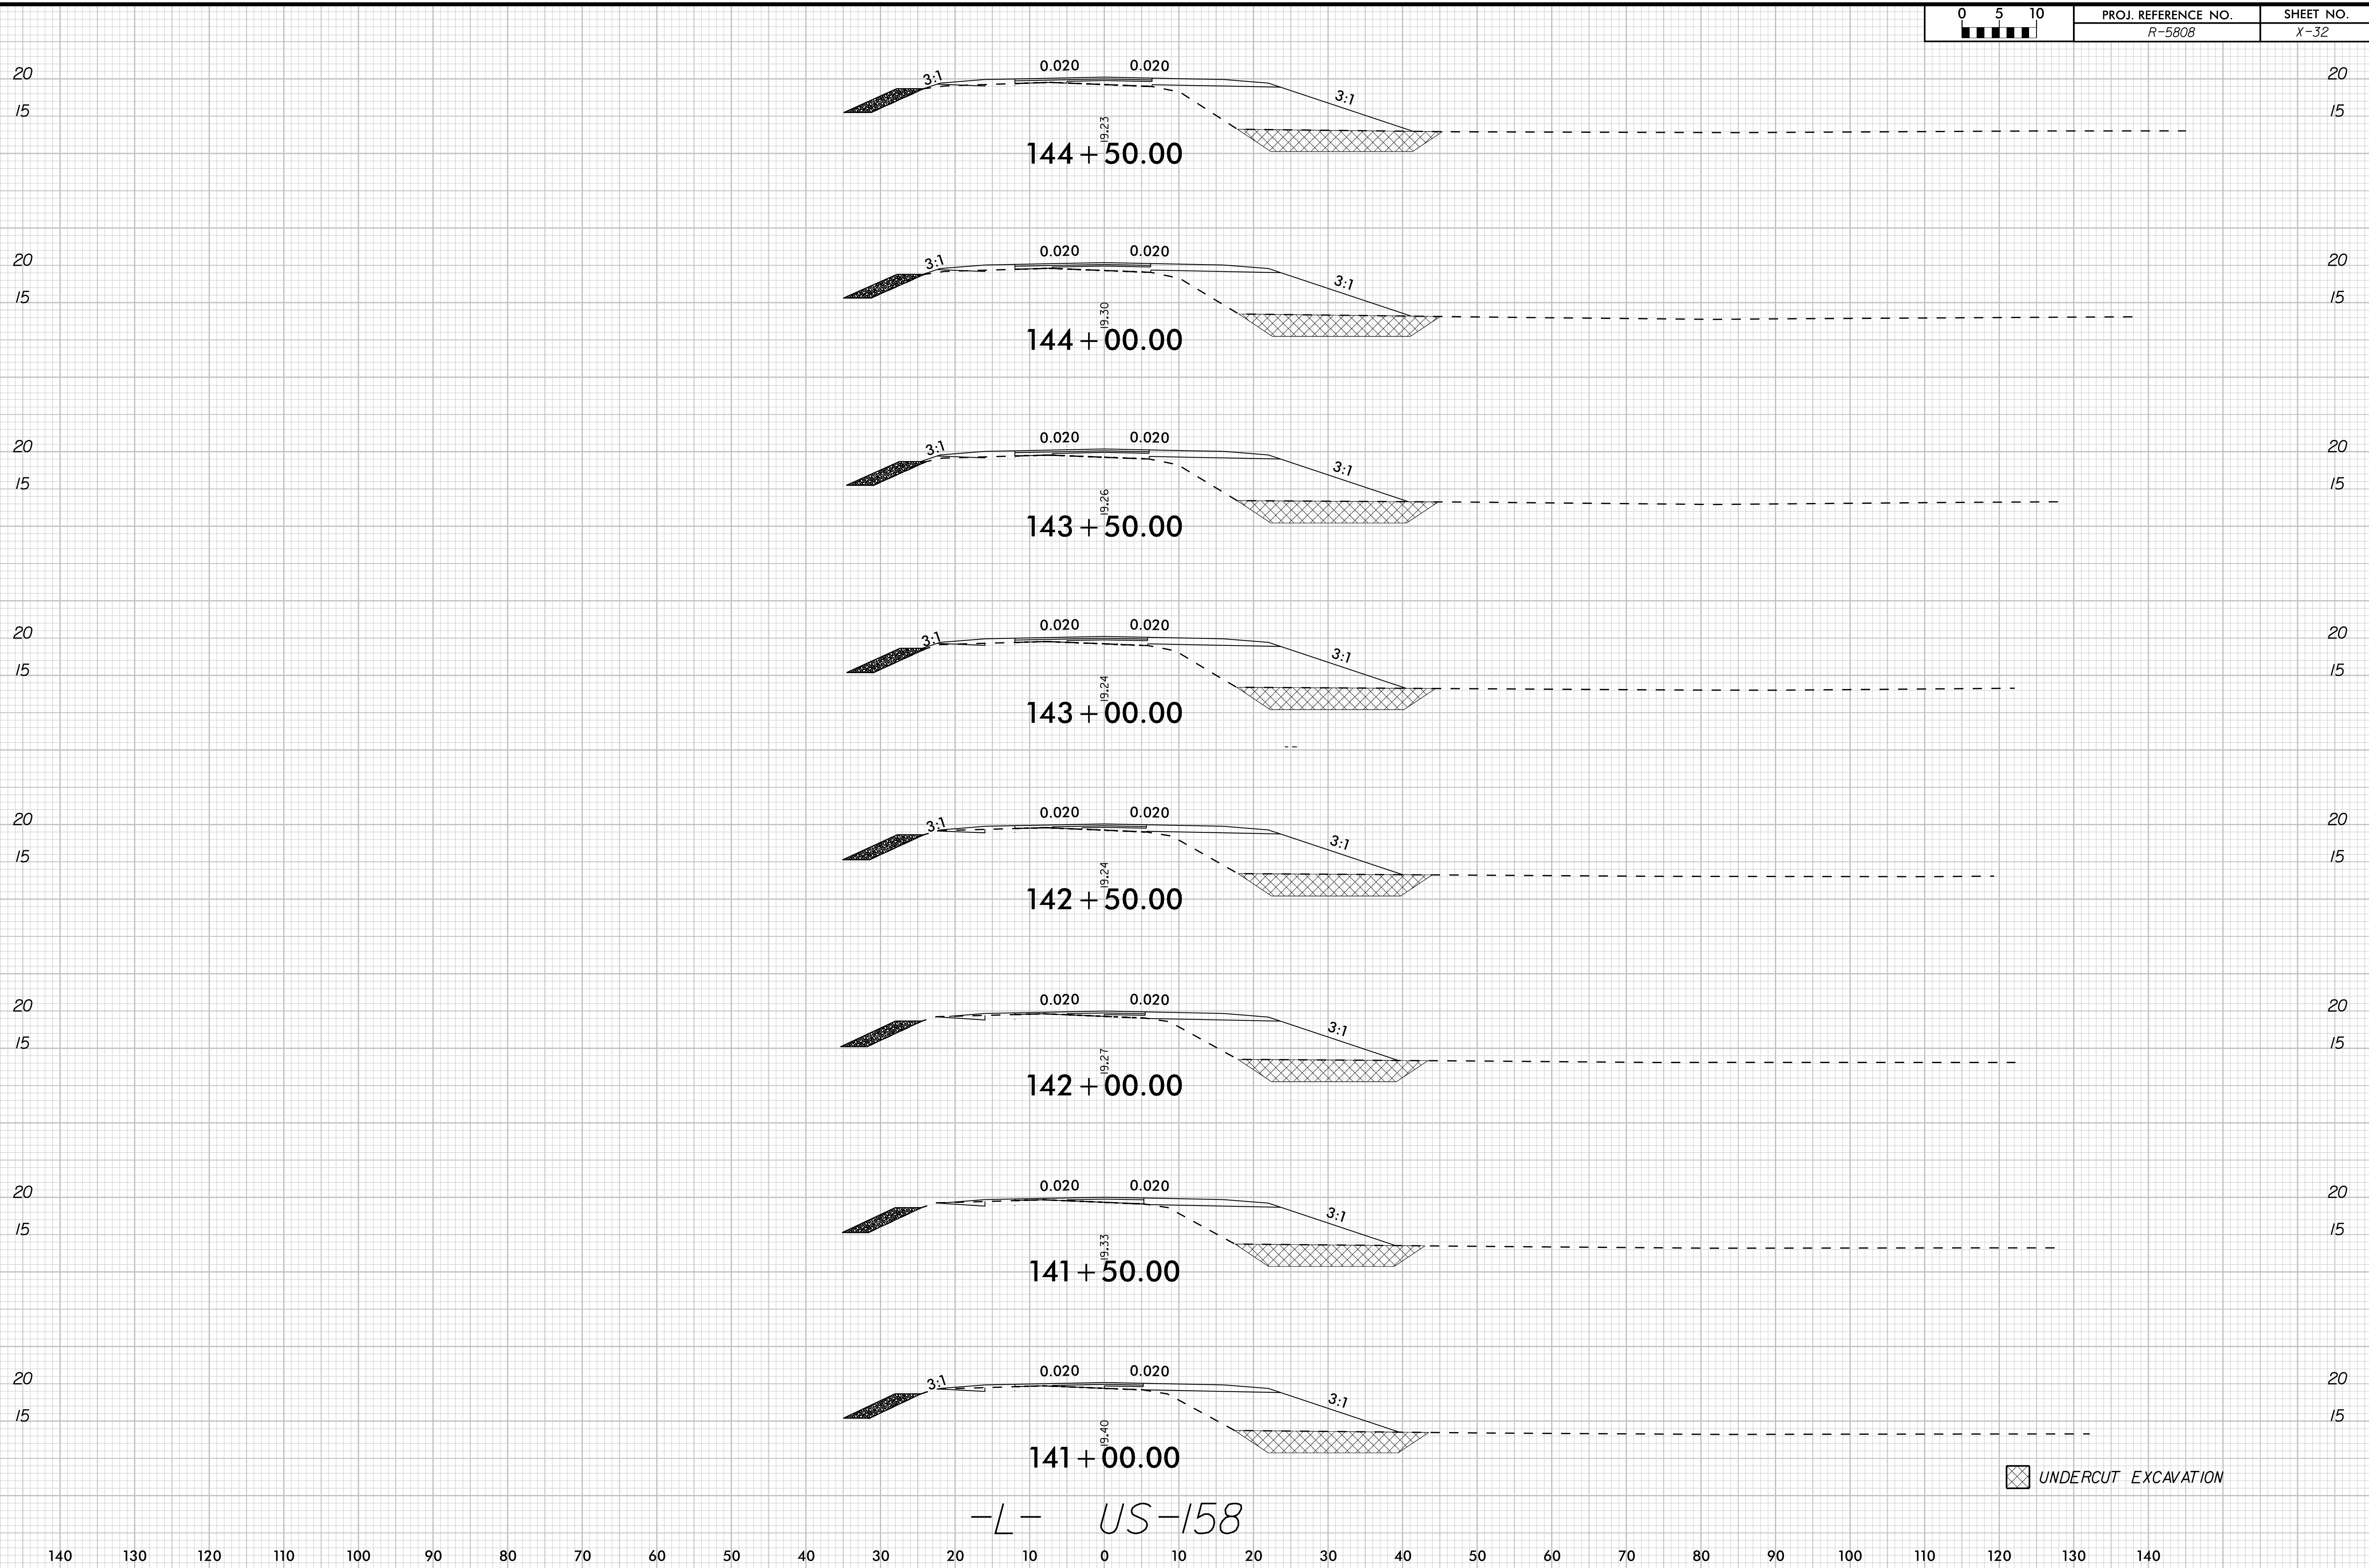

8/23/99

10/1/2024


0510	PROJ. REFERENCE NO.	SHEET NO.
	R-5808	X-33

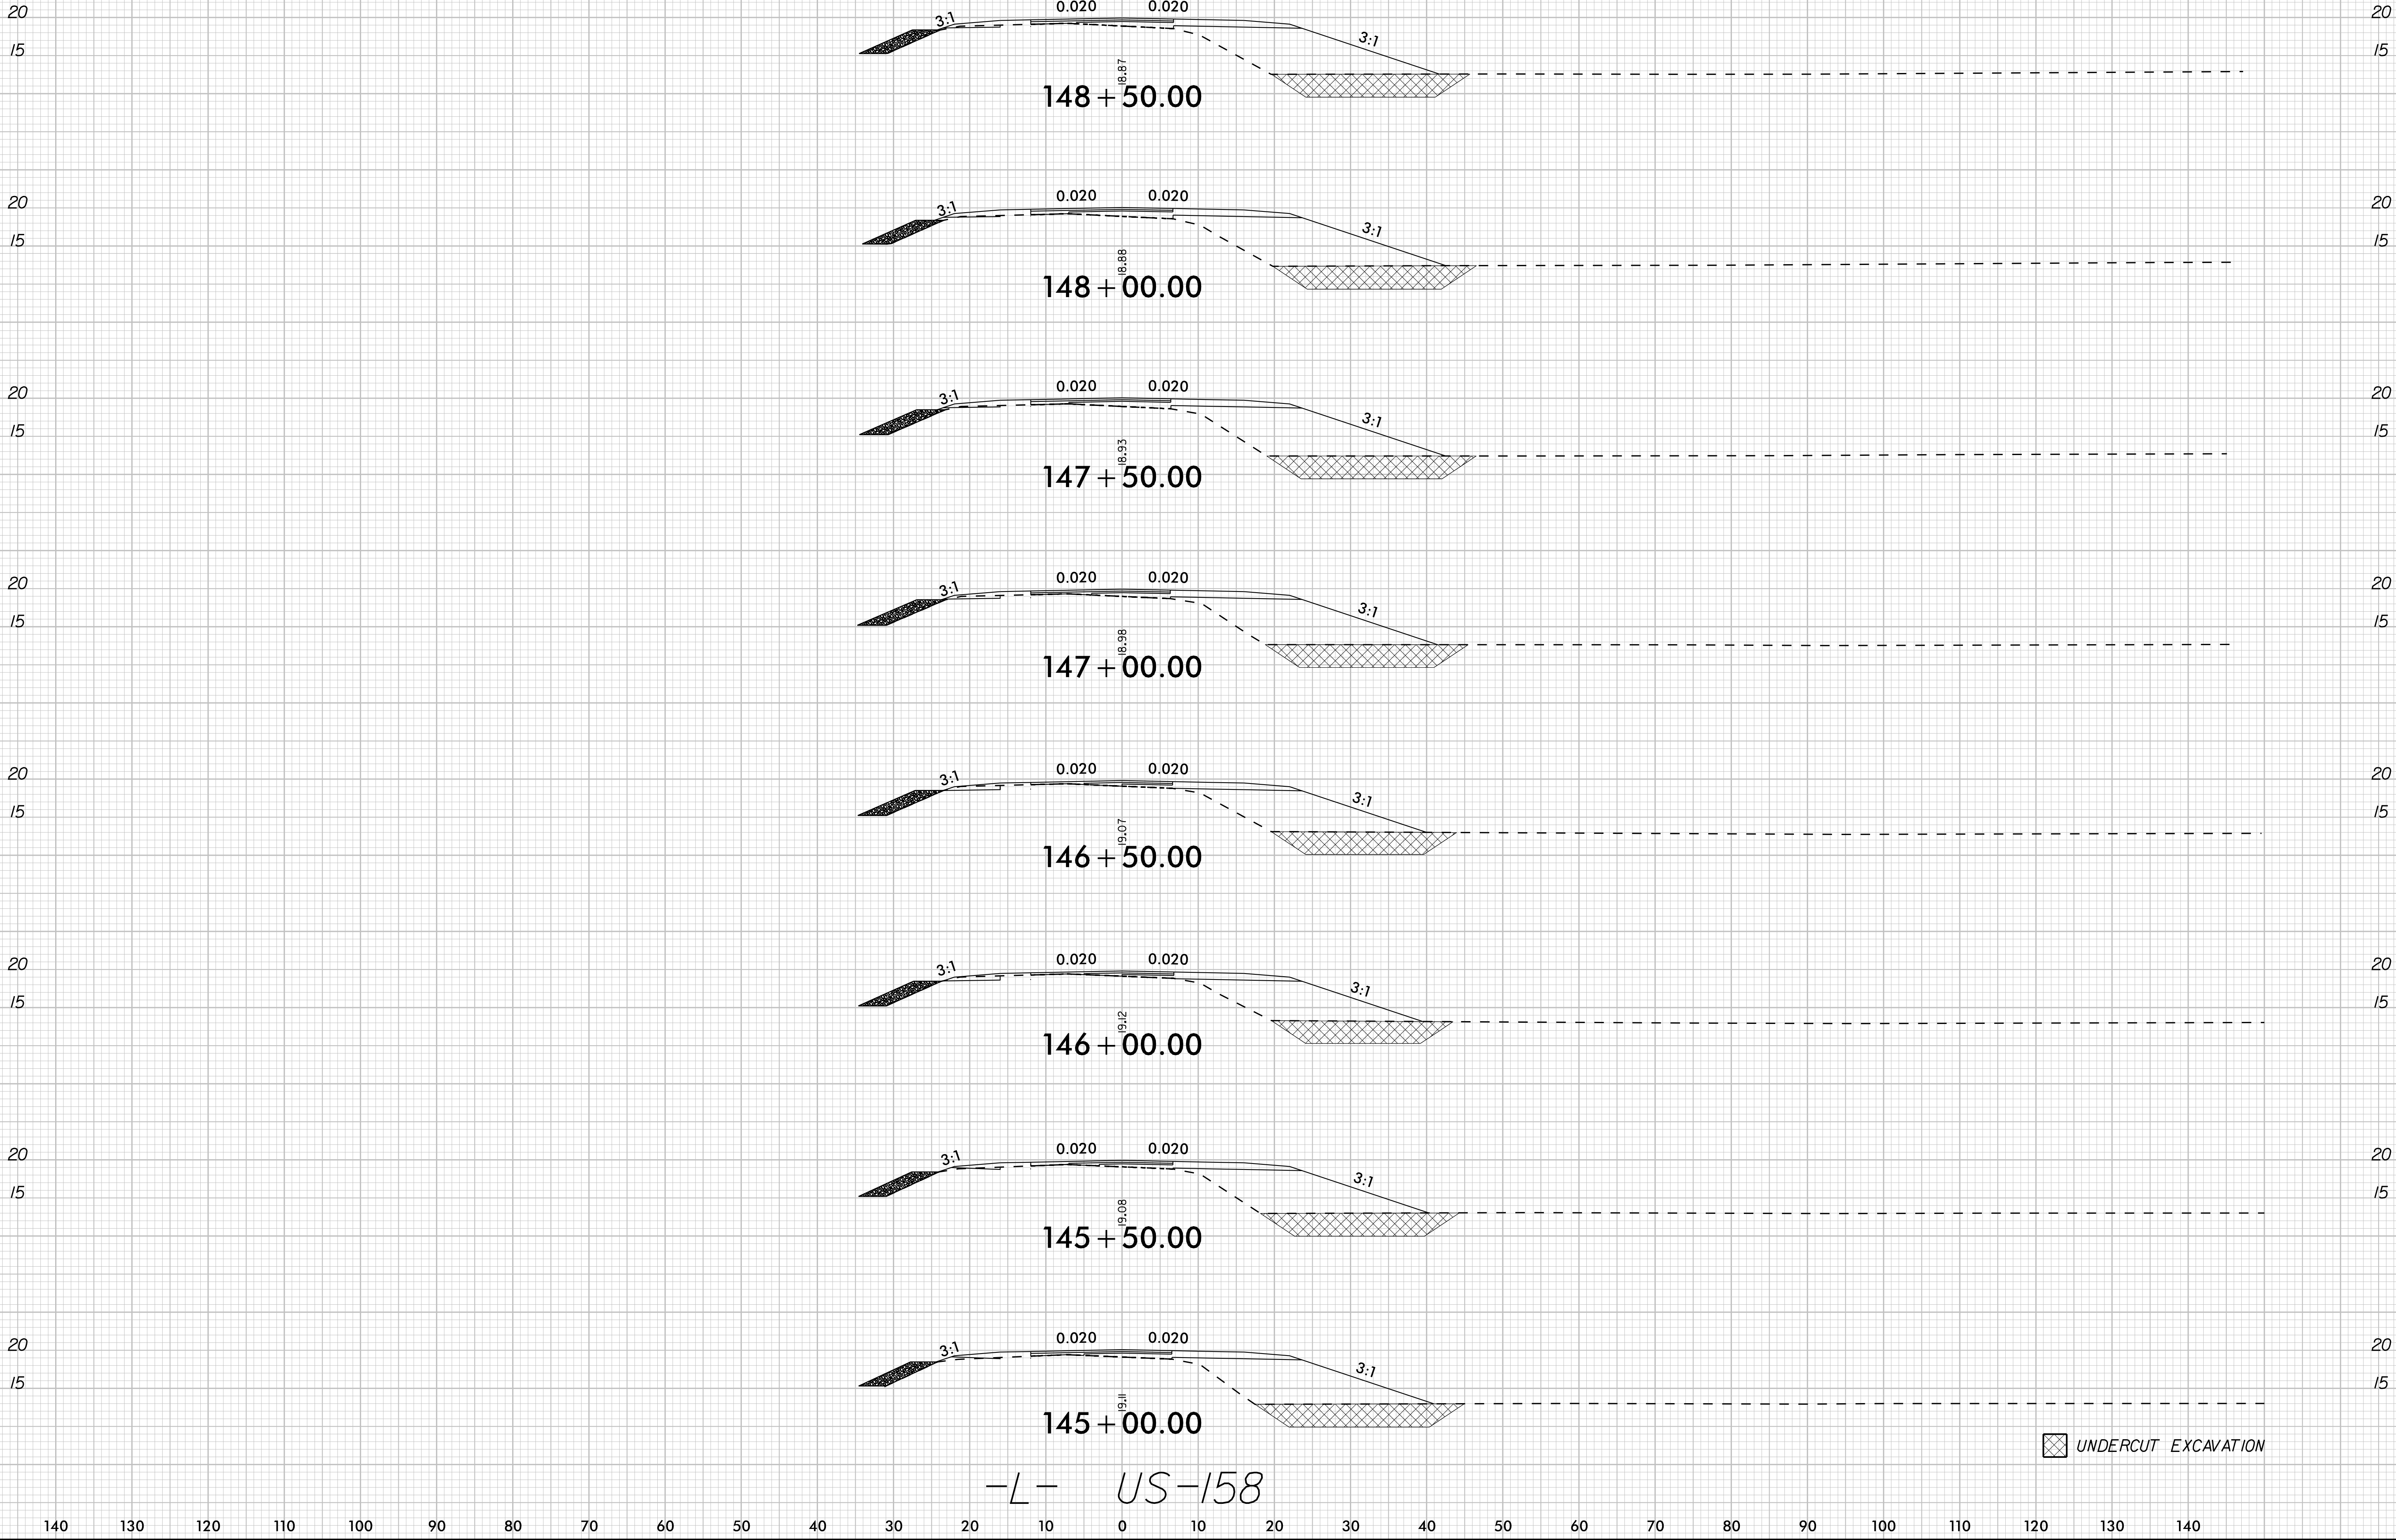


8/23/99

10/1/2024

0510	PROJ. REFERENCE NO. R-5808	SHEET NO. X-34
------	-------------------------------	-------------------

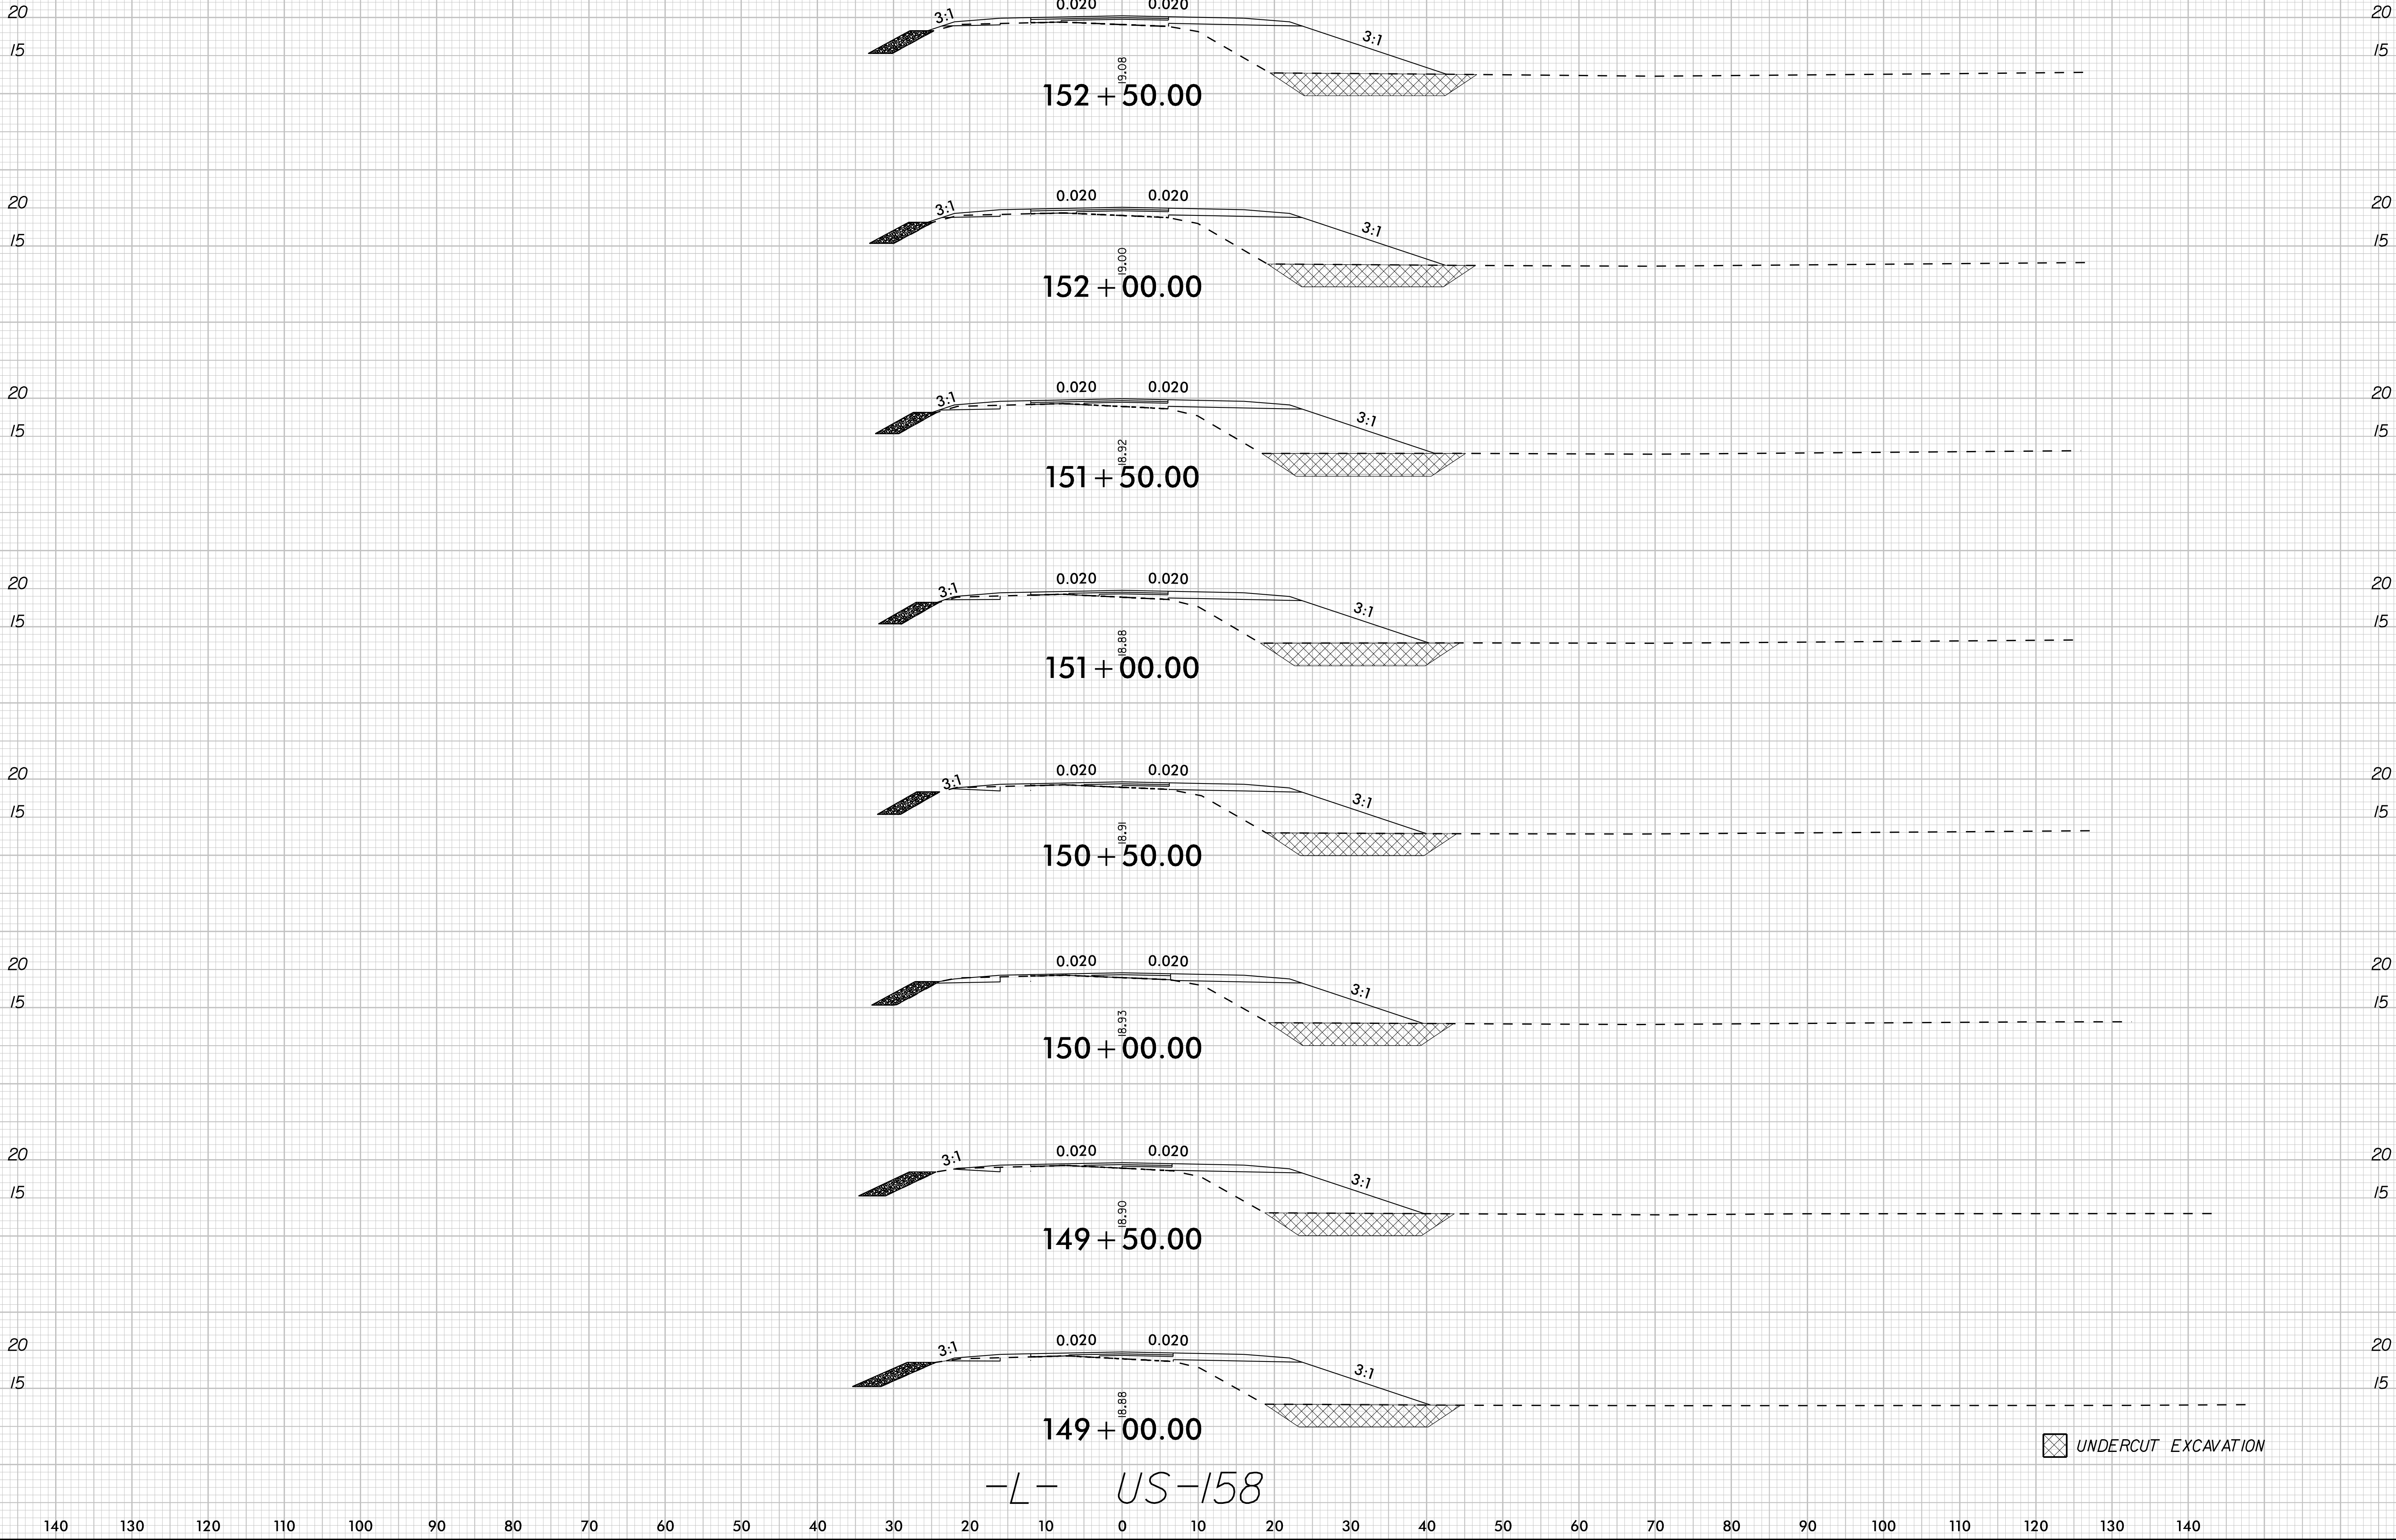


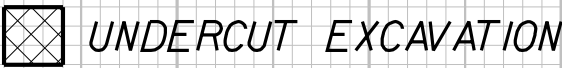

8/23/99

10/1/2024


0 5 10 [Scale Bar]	PROJ. REFERENCE NO. R-5808	SHEET NO. X-36
-----------------------	-------------------------------	-------------------

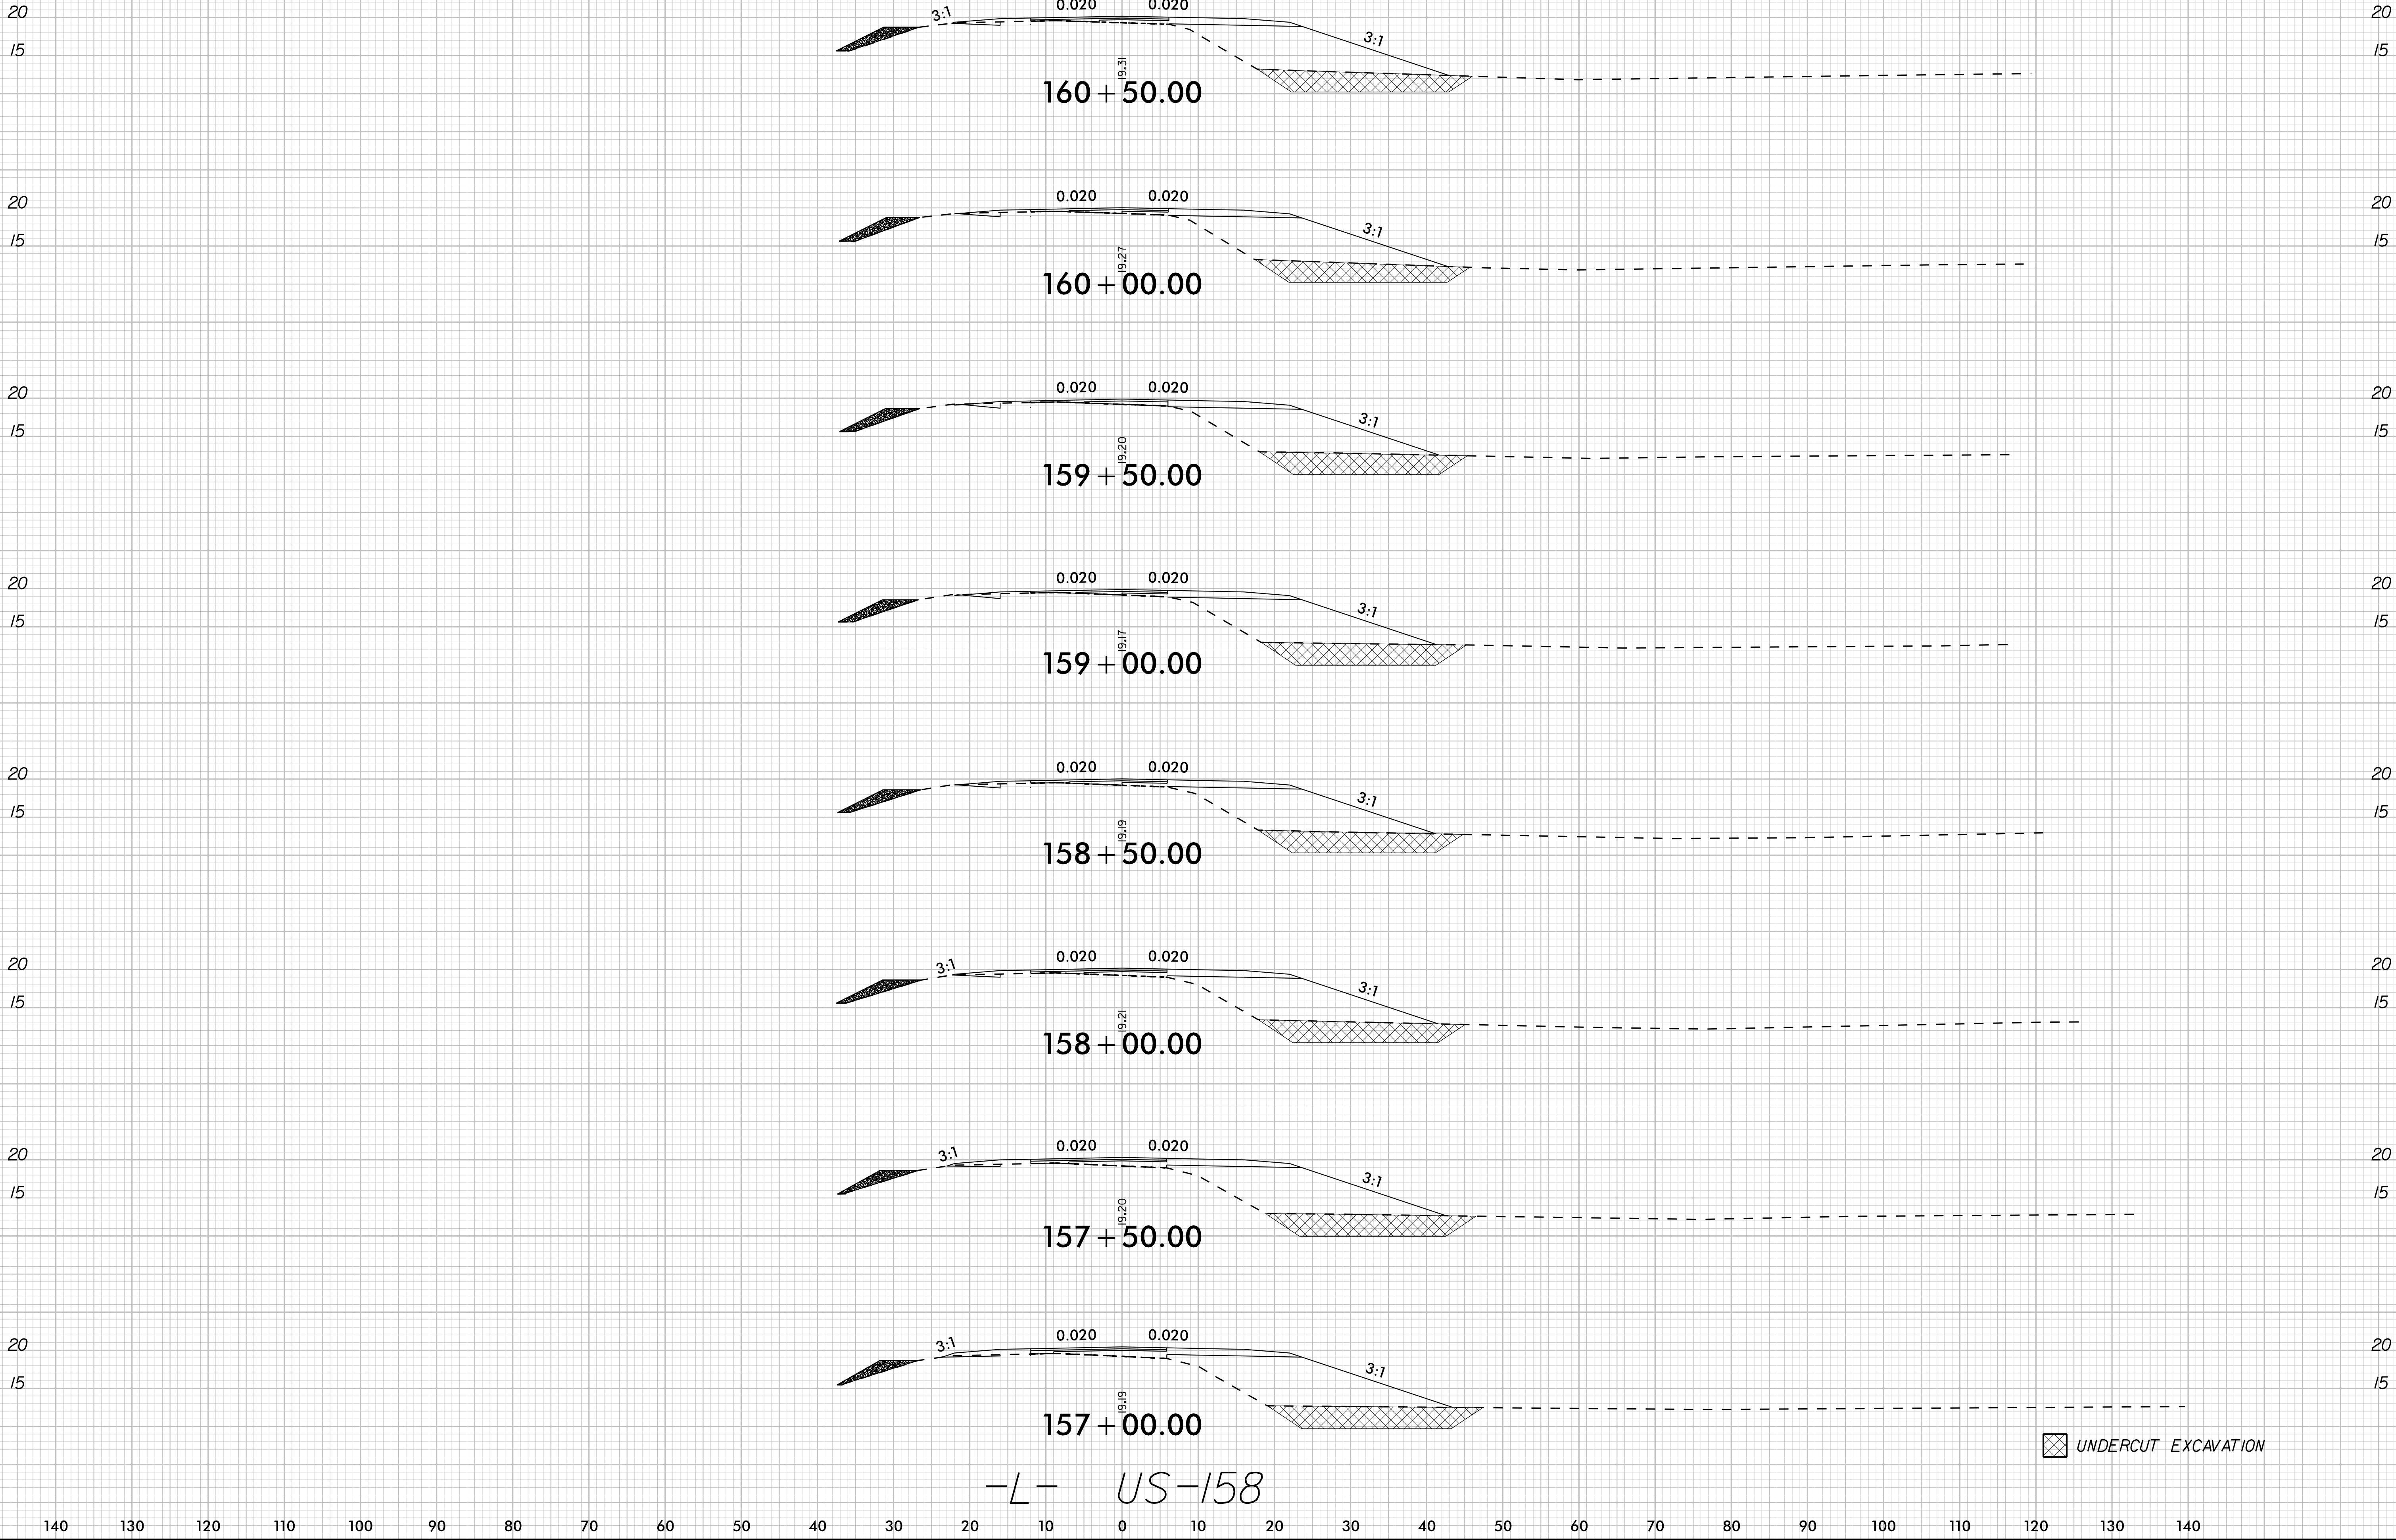

8/23/99

10/1/2024

0510 [Scale Bar]	PROJ. REFERENCE NO. R-5808	SHEET NO. X-37
---------------------	-------------------------------	-------------------

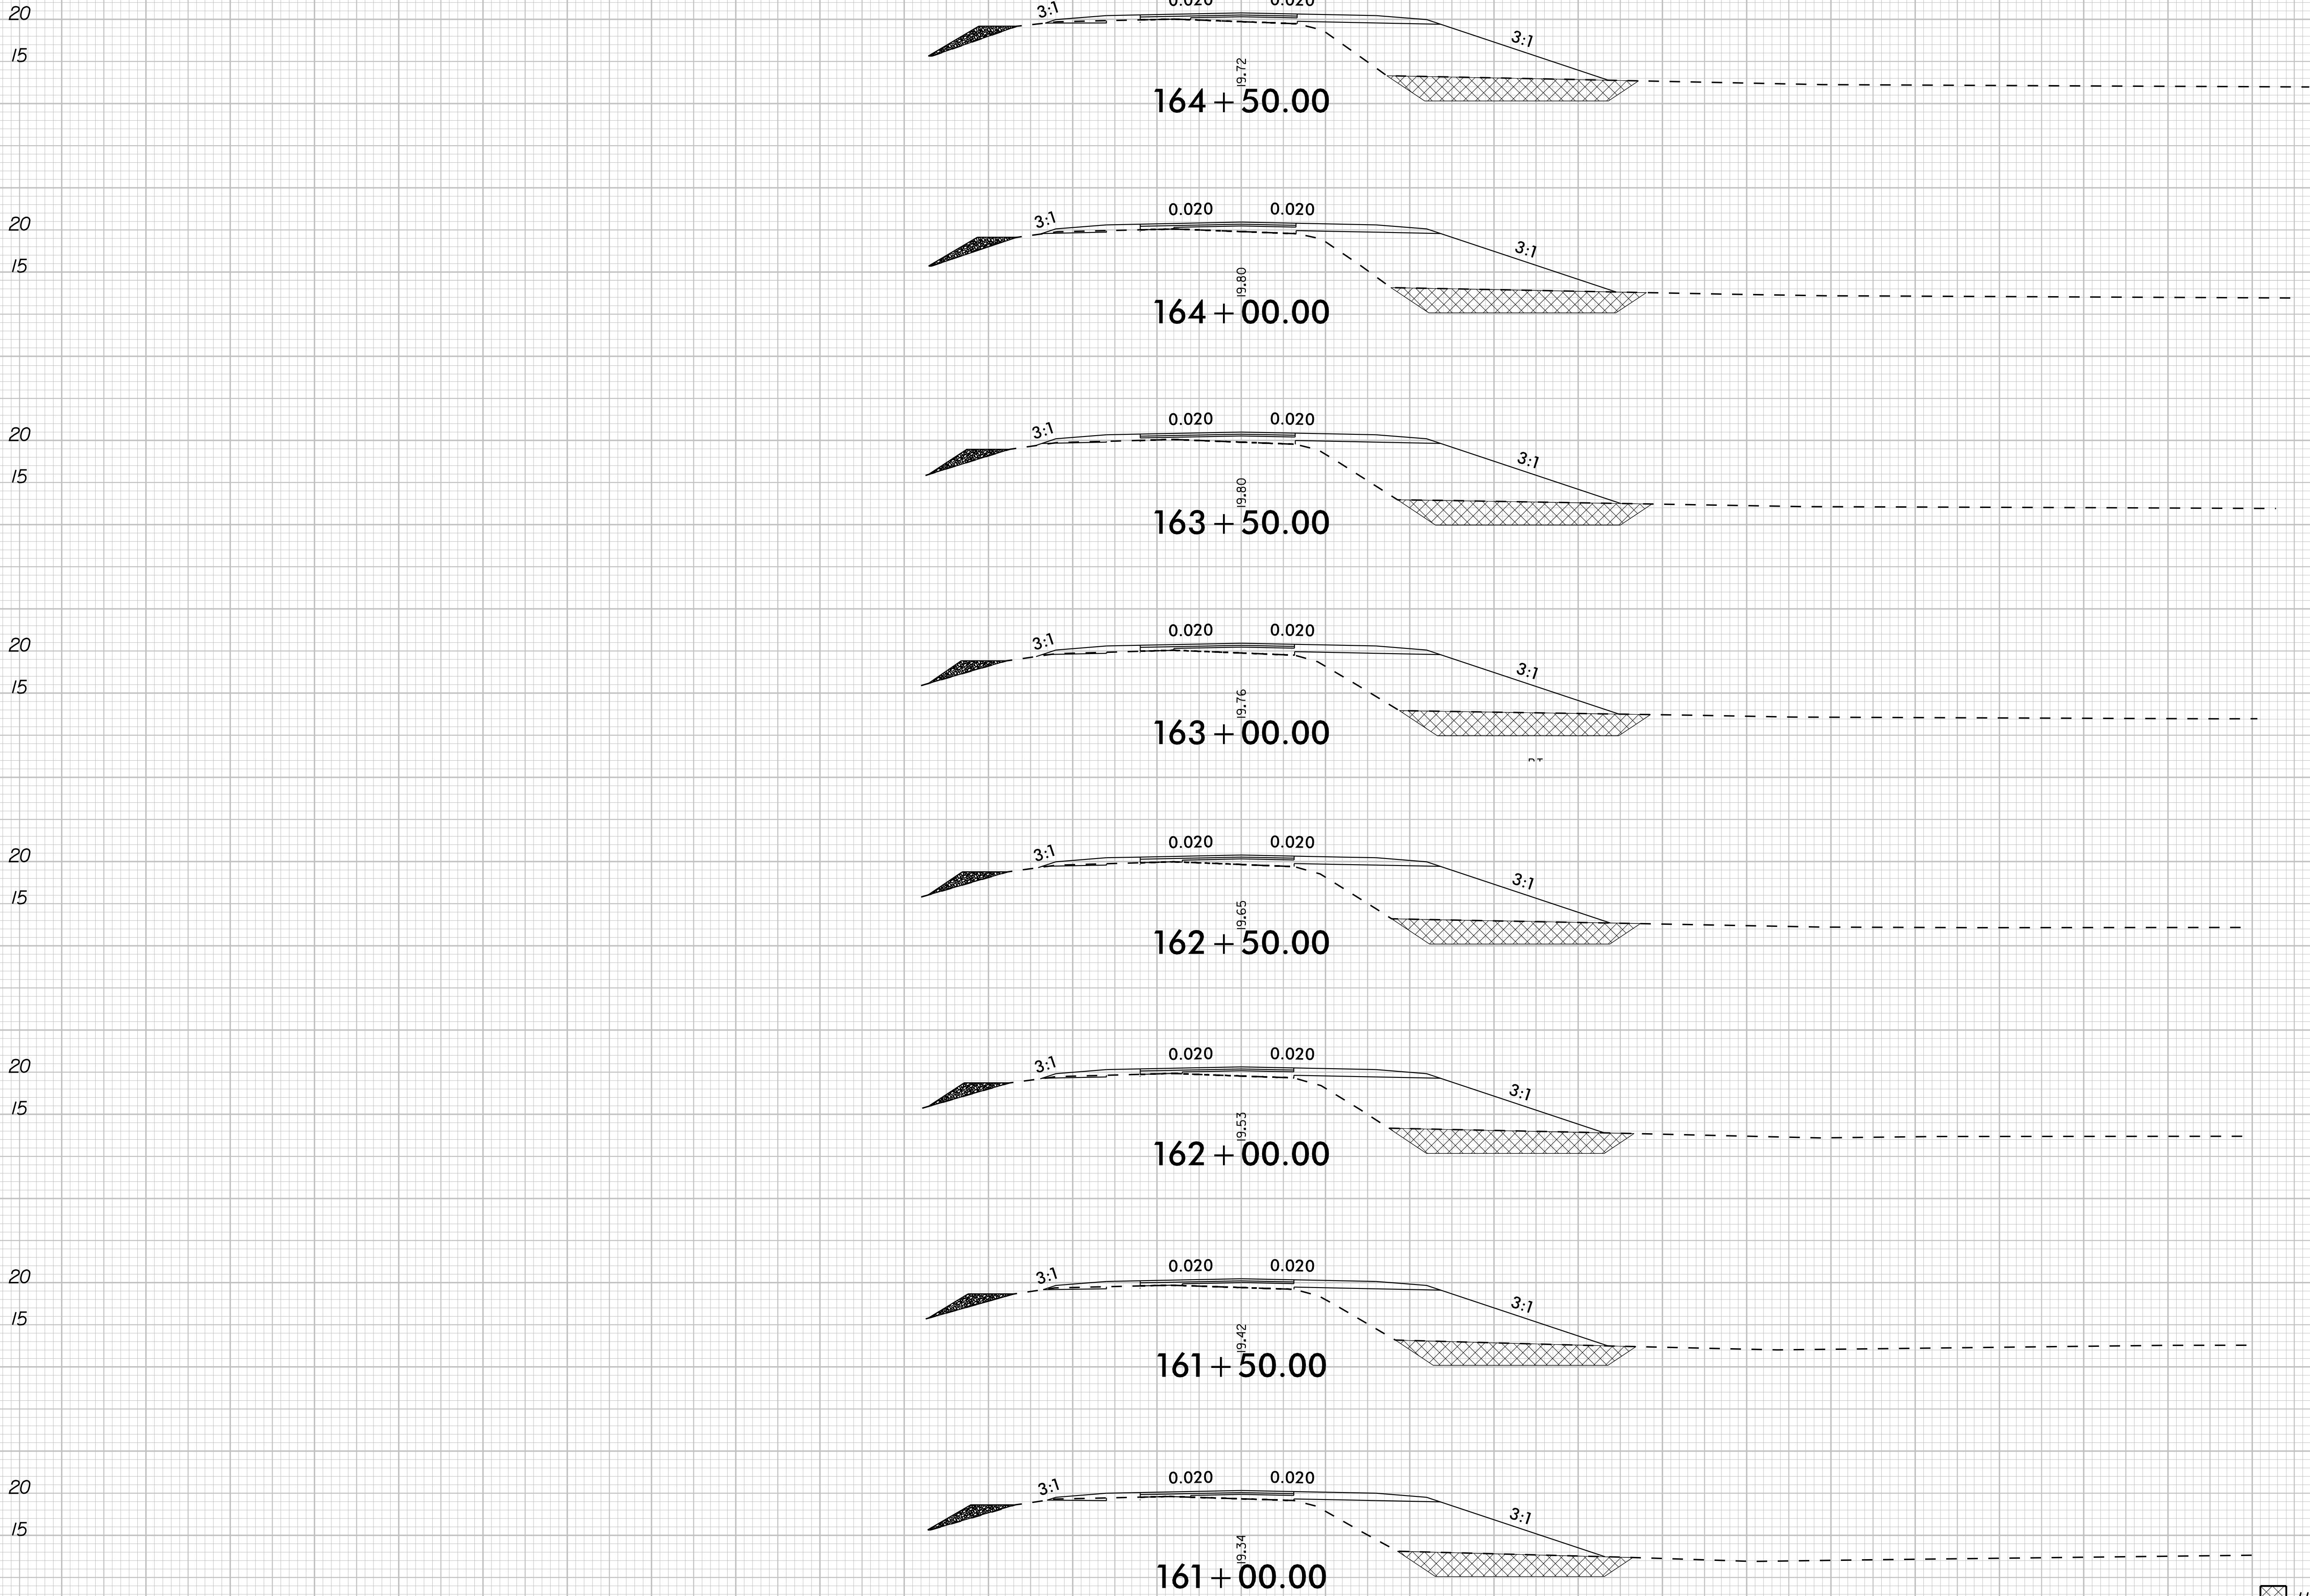

[Hatched Box] UNDERCUT EXCAVATION


-L- US-158

140 130 120 110 100 90 80 70 60 50 40 30 20 10 0 10 20 30 40 50 60 70 80 90 100 110 120 130 140

8/23/99

10/1/2024

0 5 10 [Scale Bar]	PROJ. REFERENCE NO. R-5808	SHEET NO. X-38
-----------------------	-------------------------------	-------------------

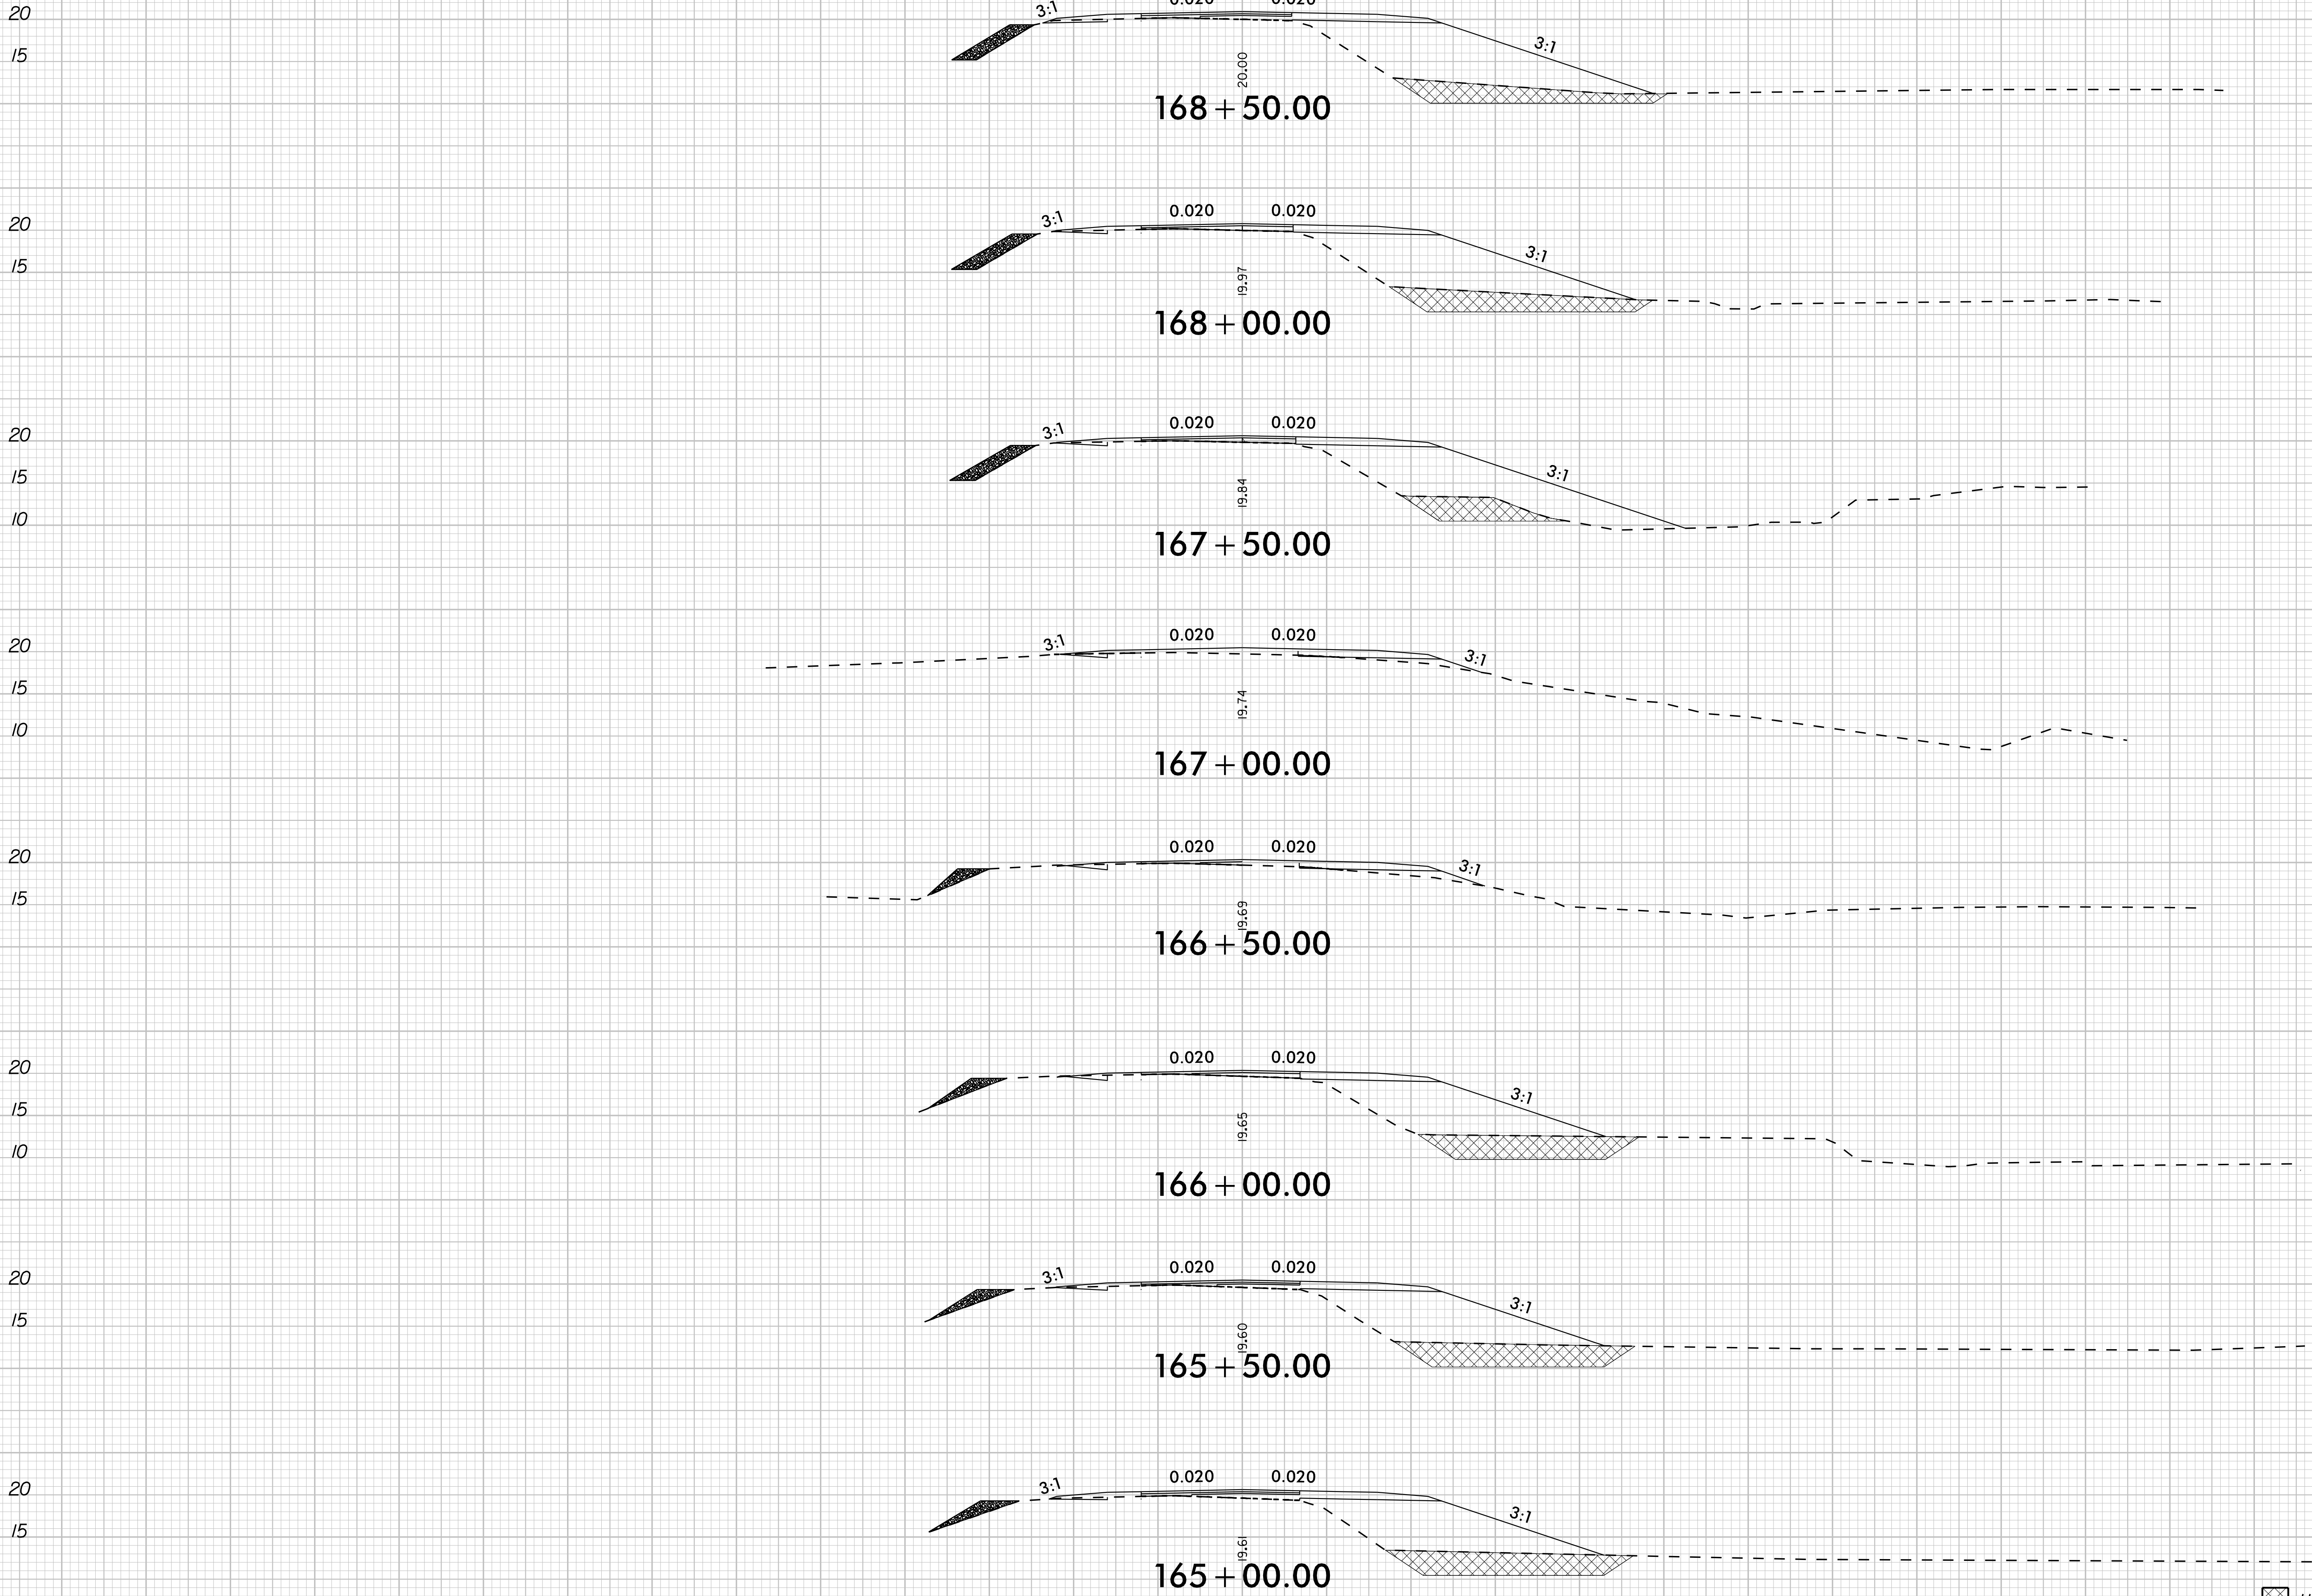


-L- US-158


140 130 120 110 100 90 80 70 60 50 40 30 20 10 0 10 20 30 40 50 60 70 80 90 100 110 120 130 140

8/23/99

10/1/2024

0510 [Scale Bar]	PROJ. REFERENCE NO. R-5808	SHEET NO. X-39
---------------------	-------------------------------	-------------------

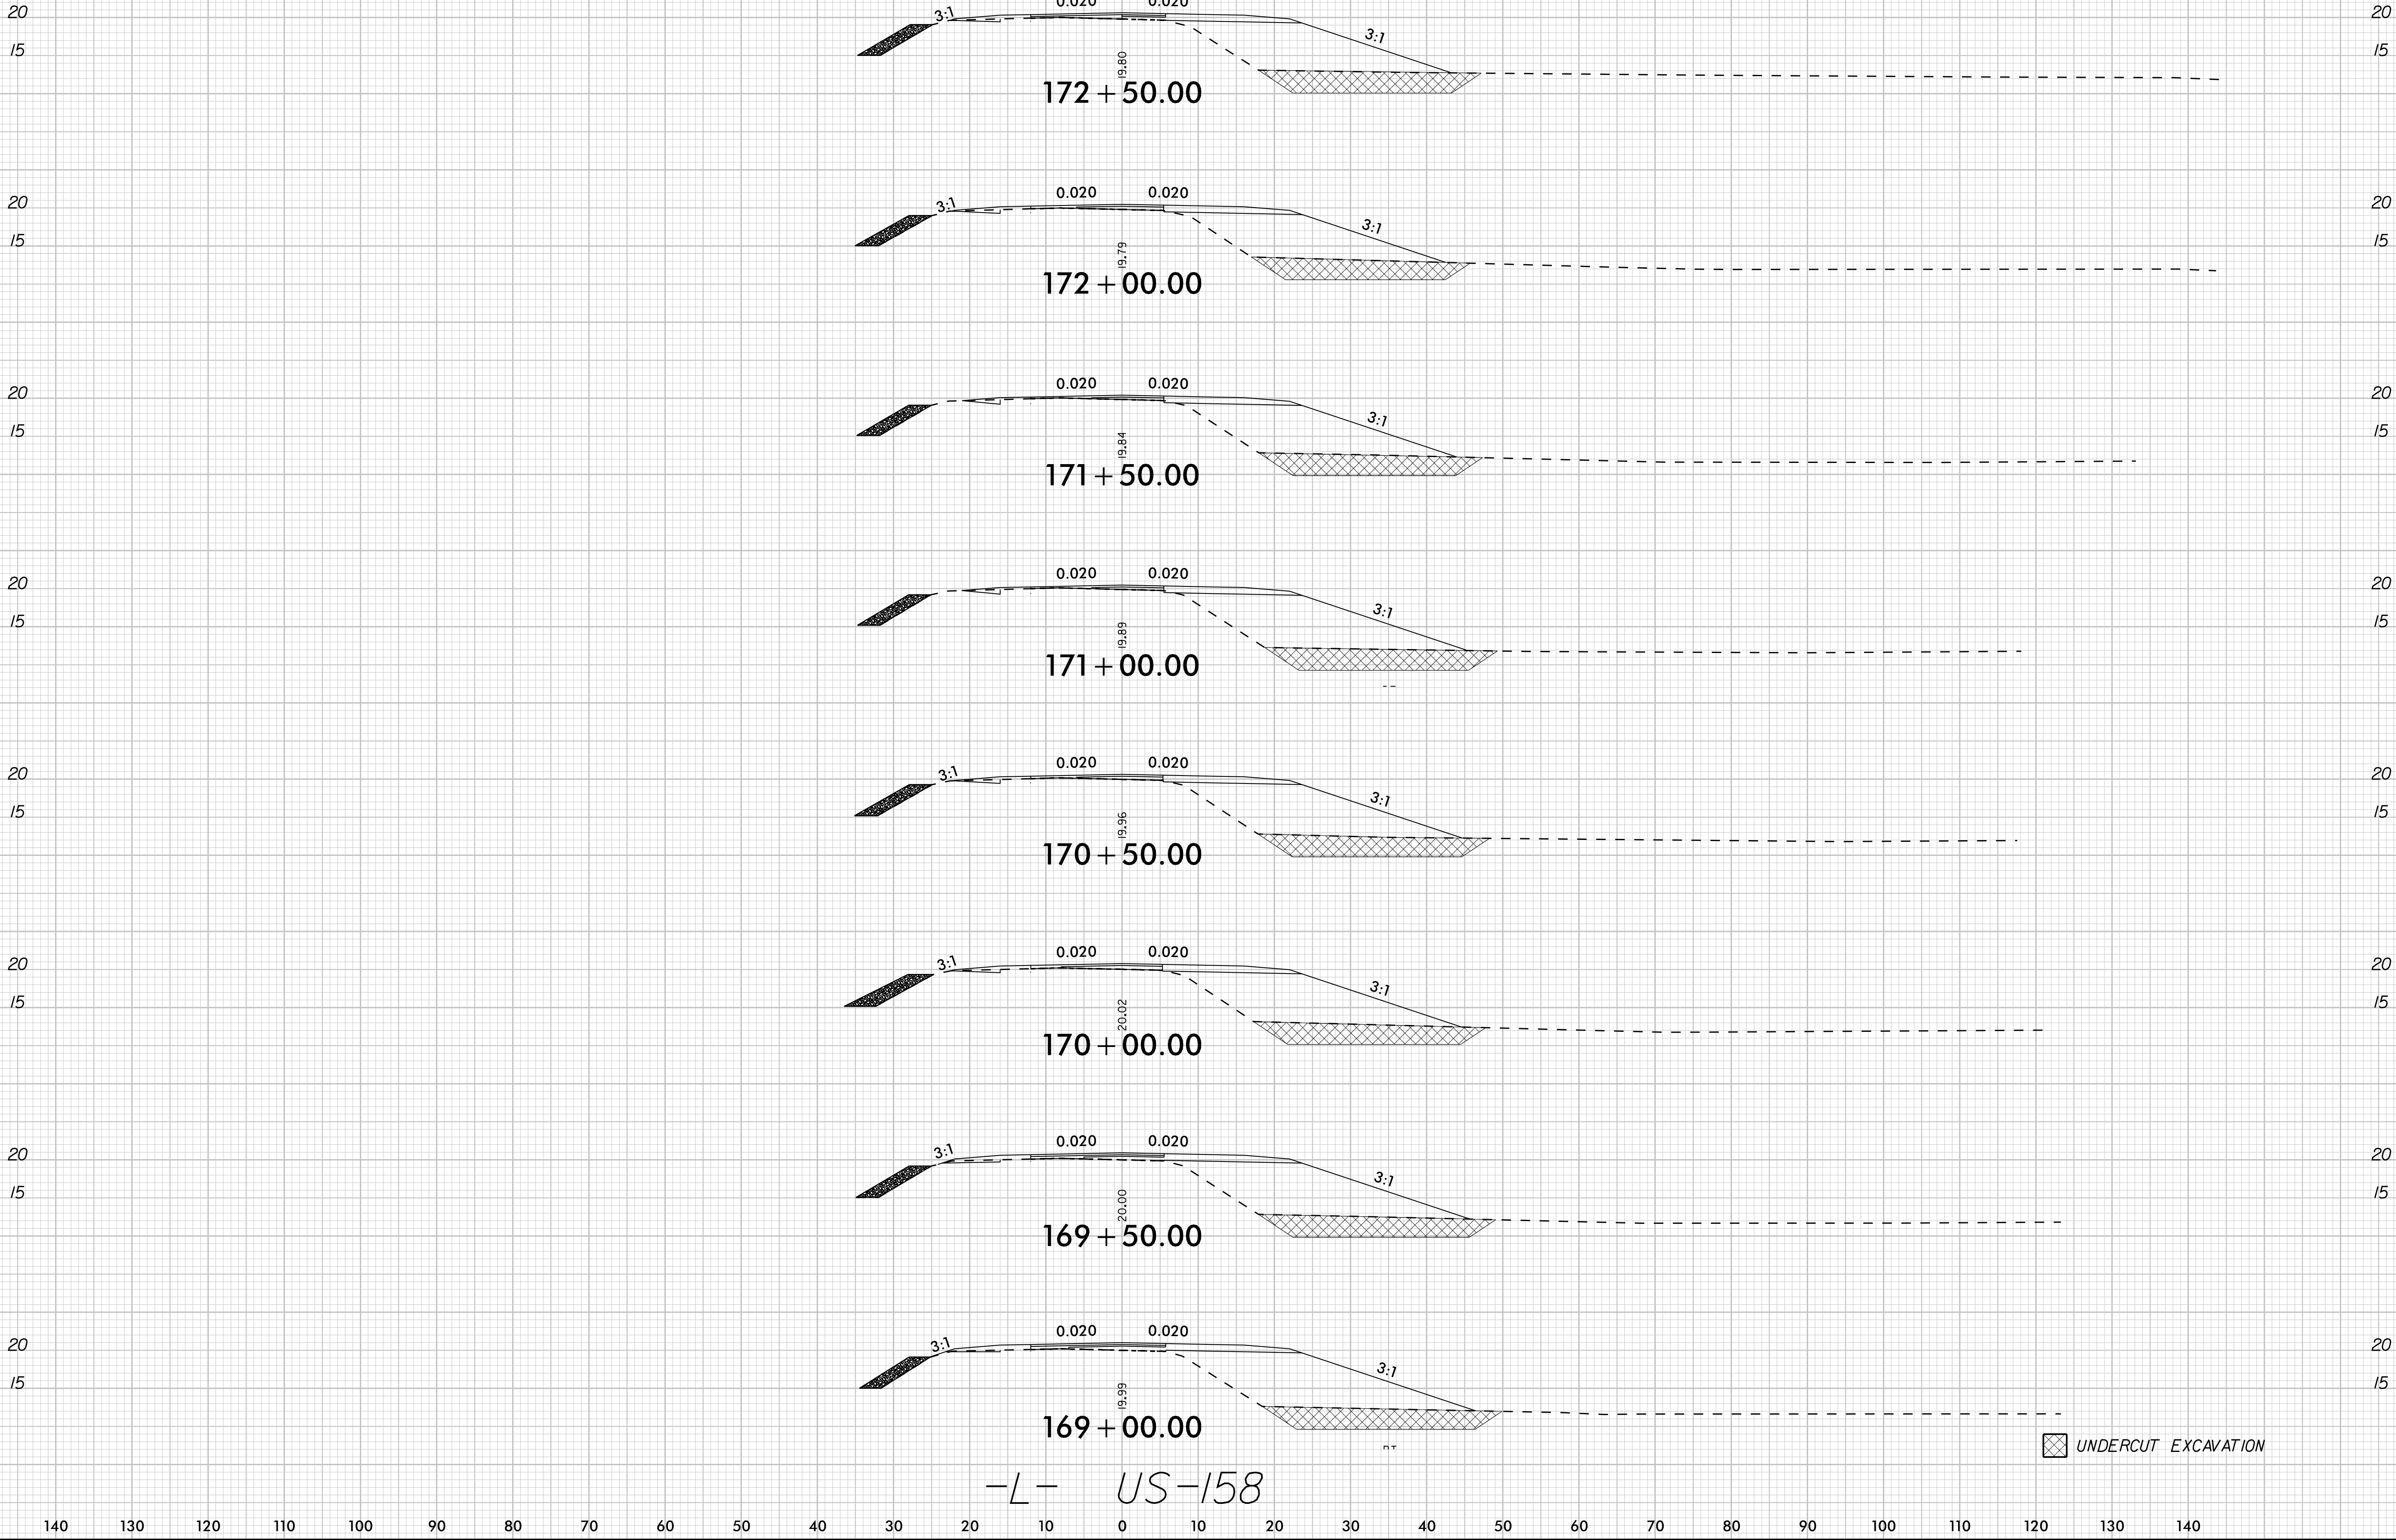


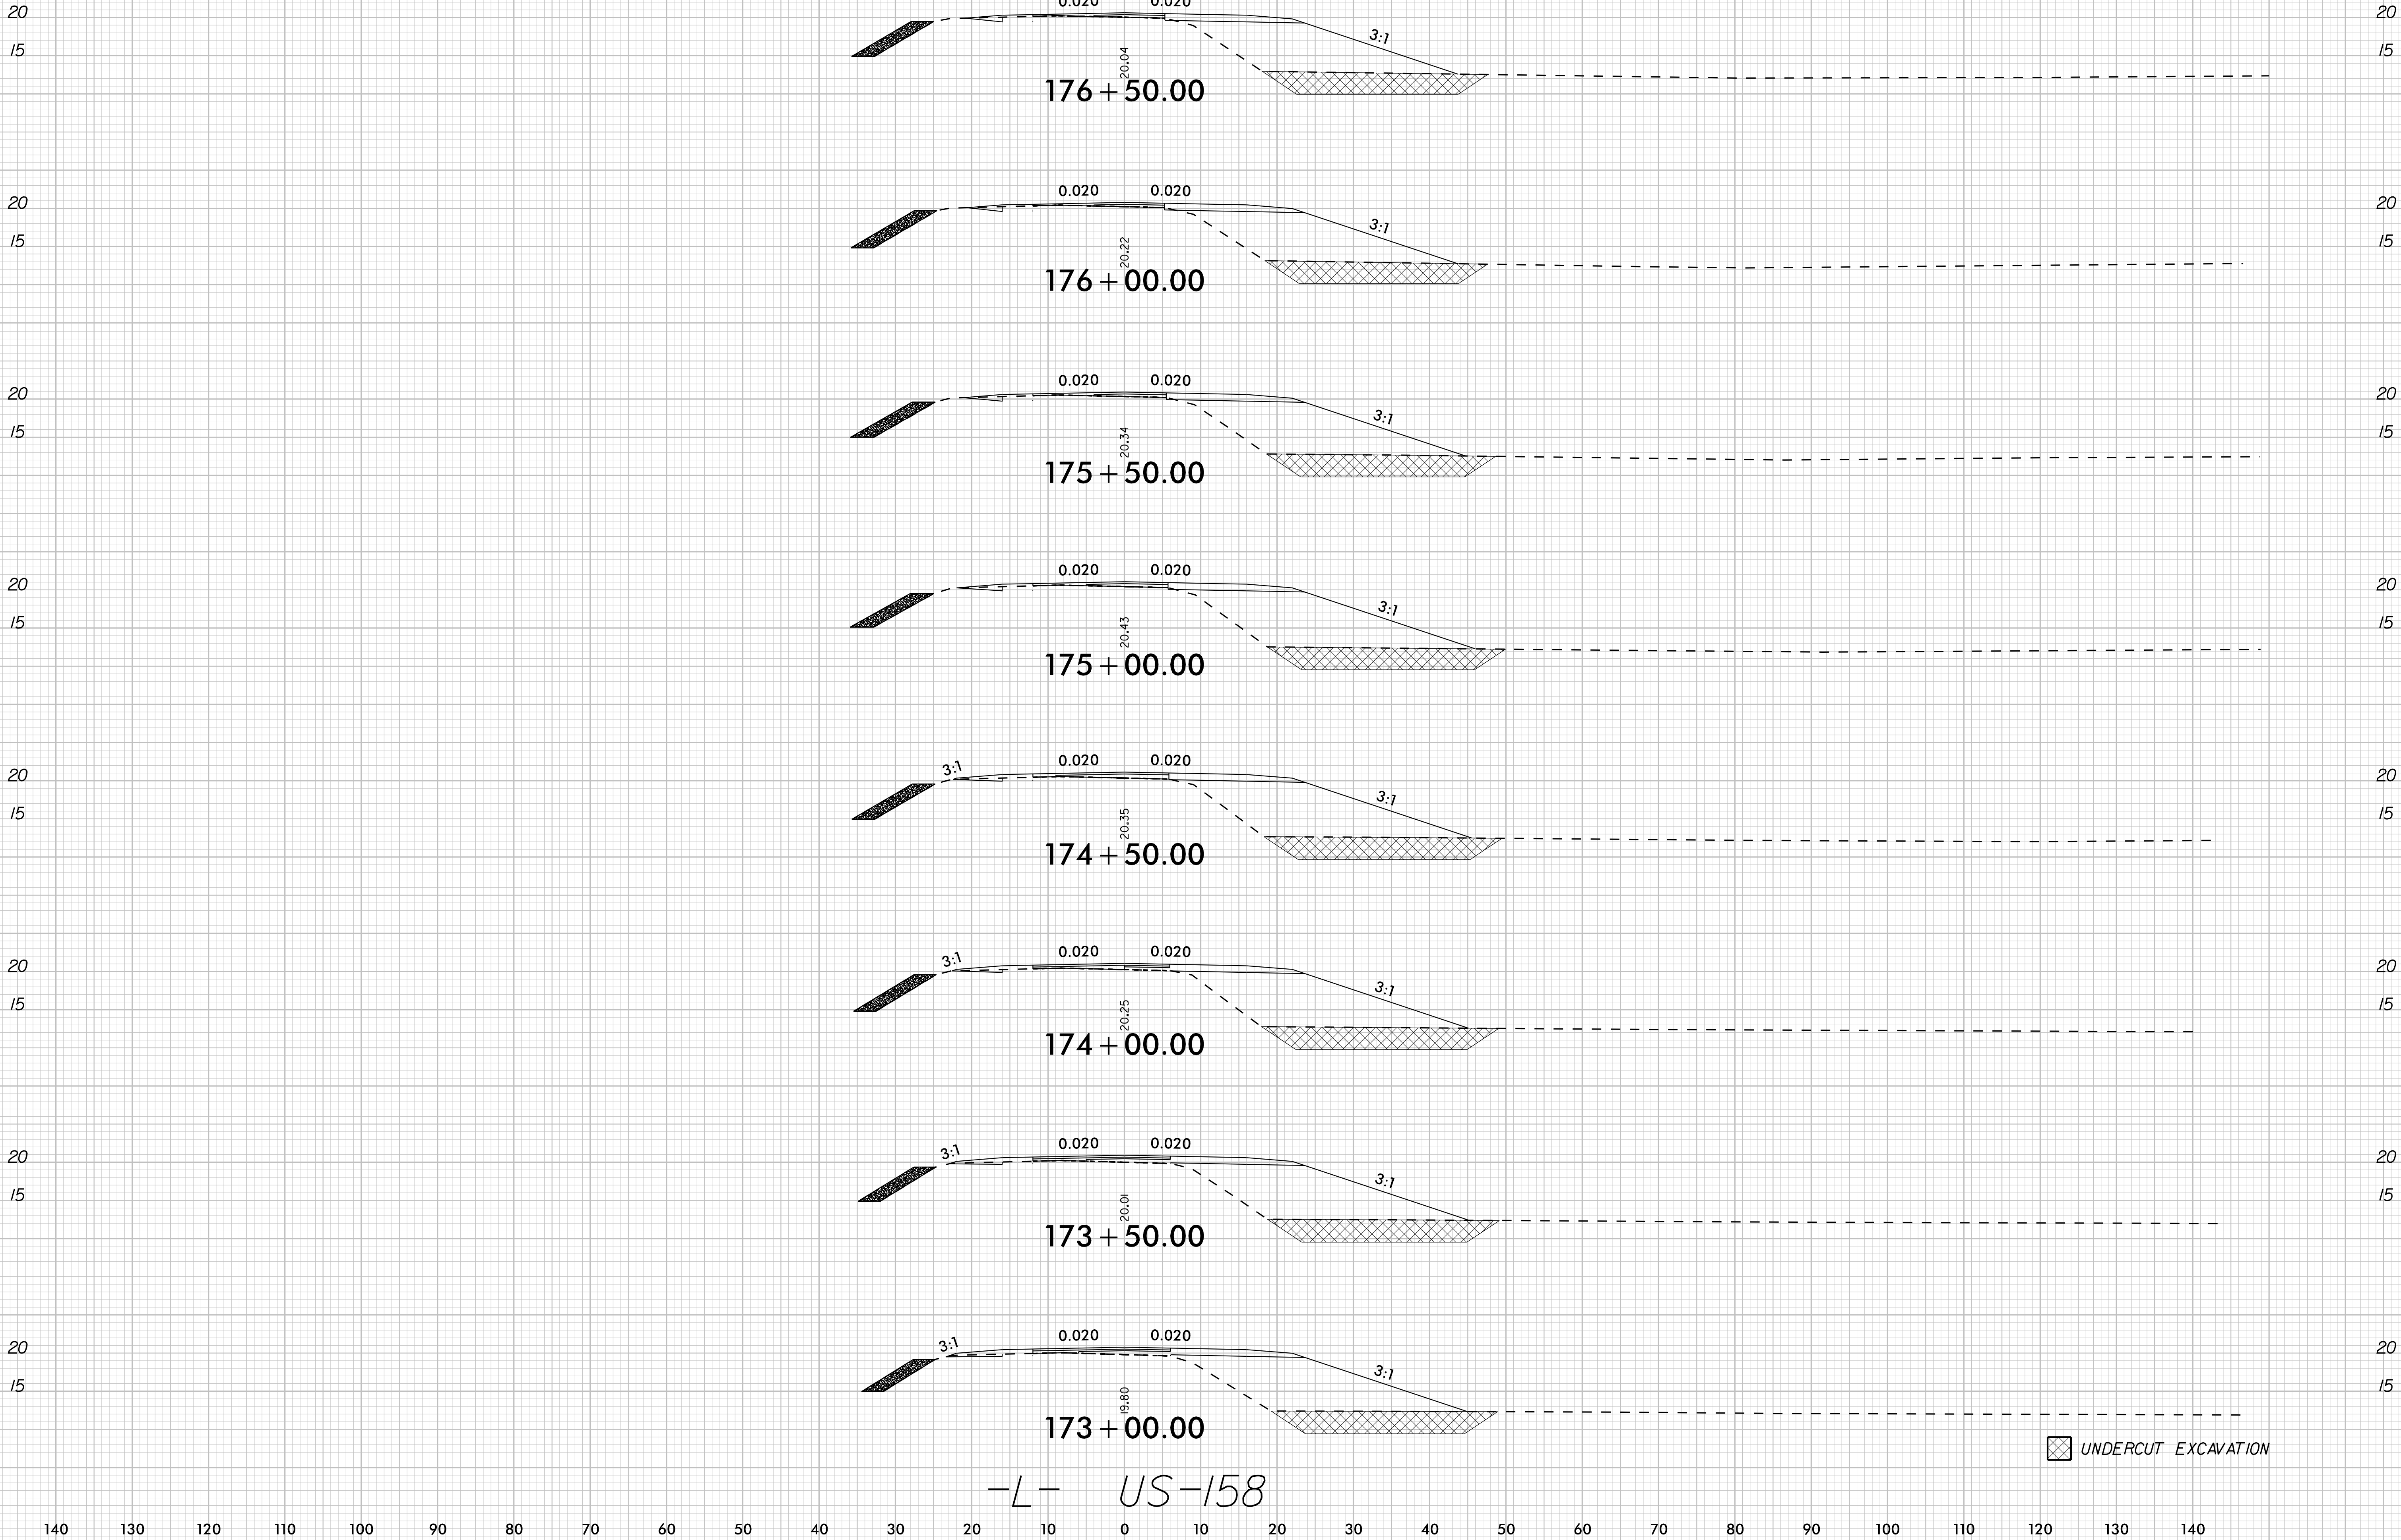

8/23/99

10/1/2024

0510 [Scale Bar]	PROJ. REFERENCE NO. R-5808	SHEET NO. X-41
---------------------	-------------------------------	-------------------

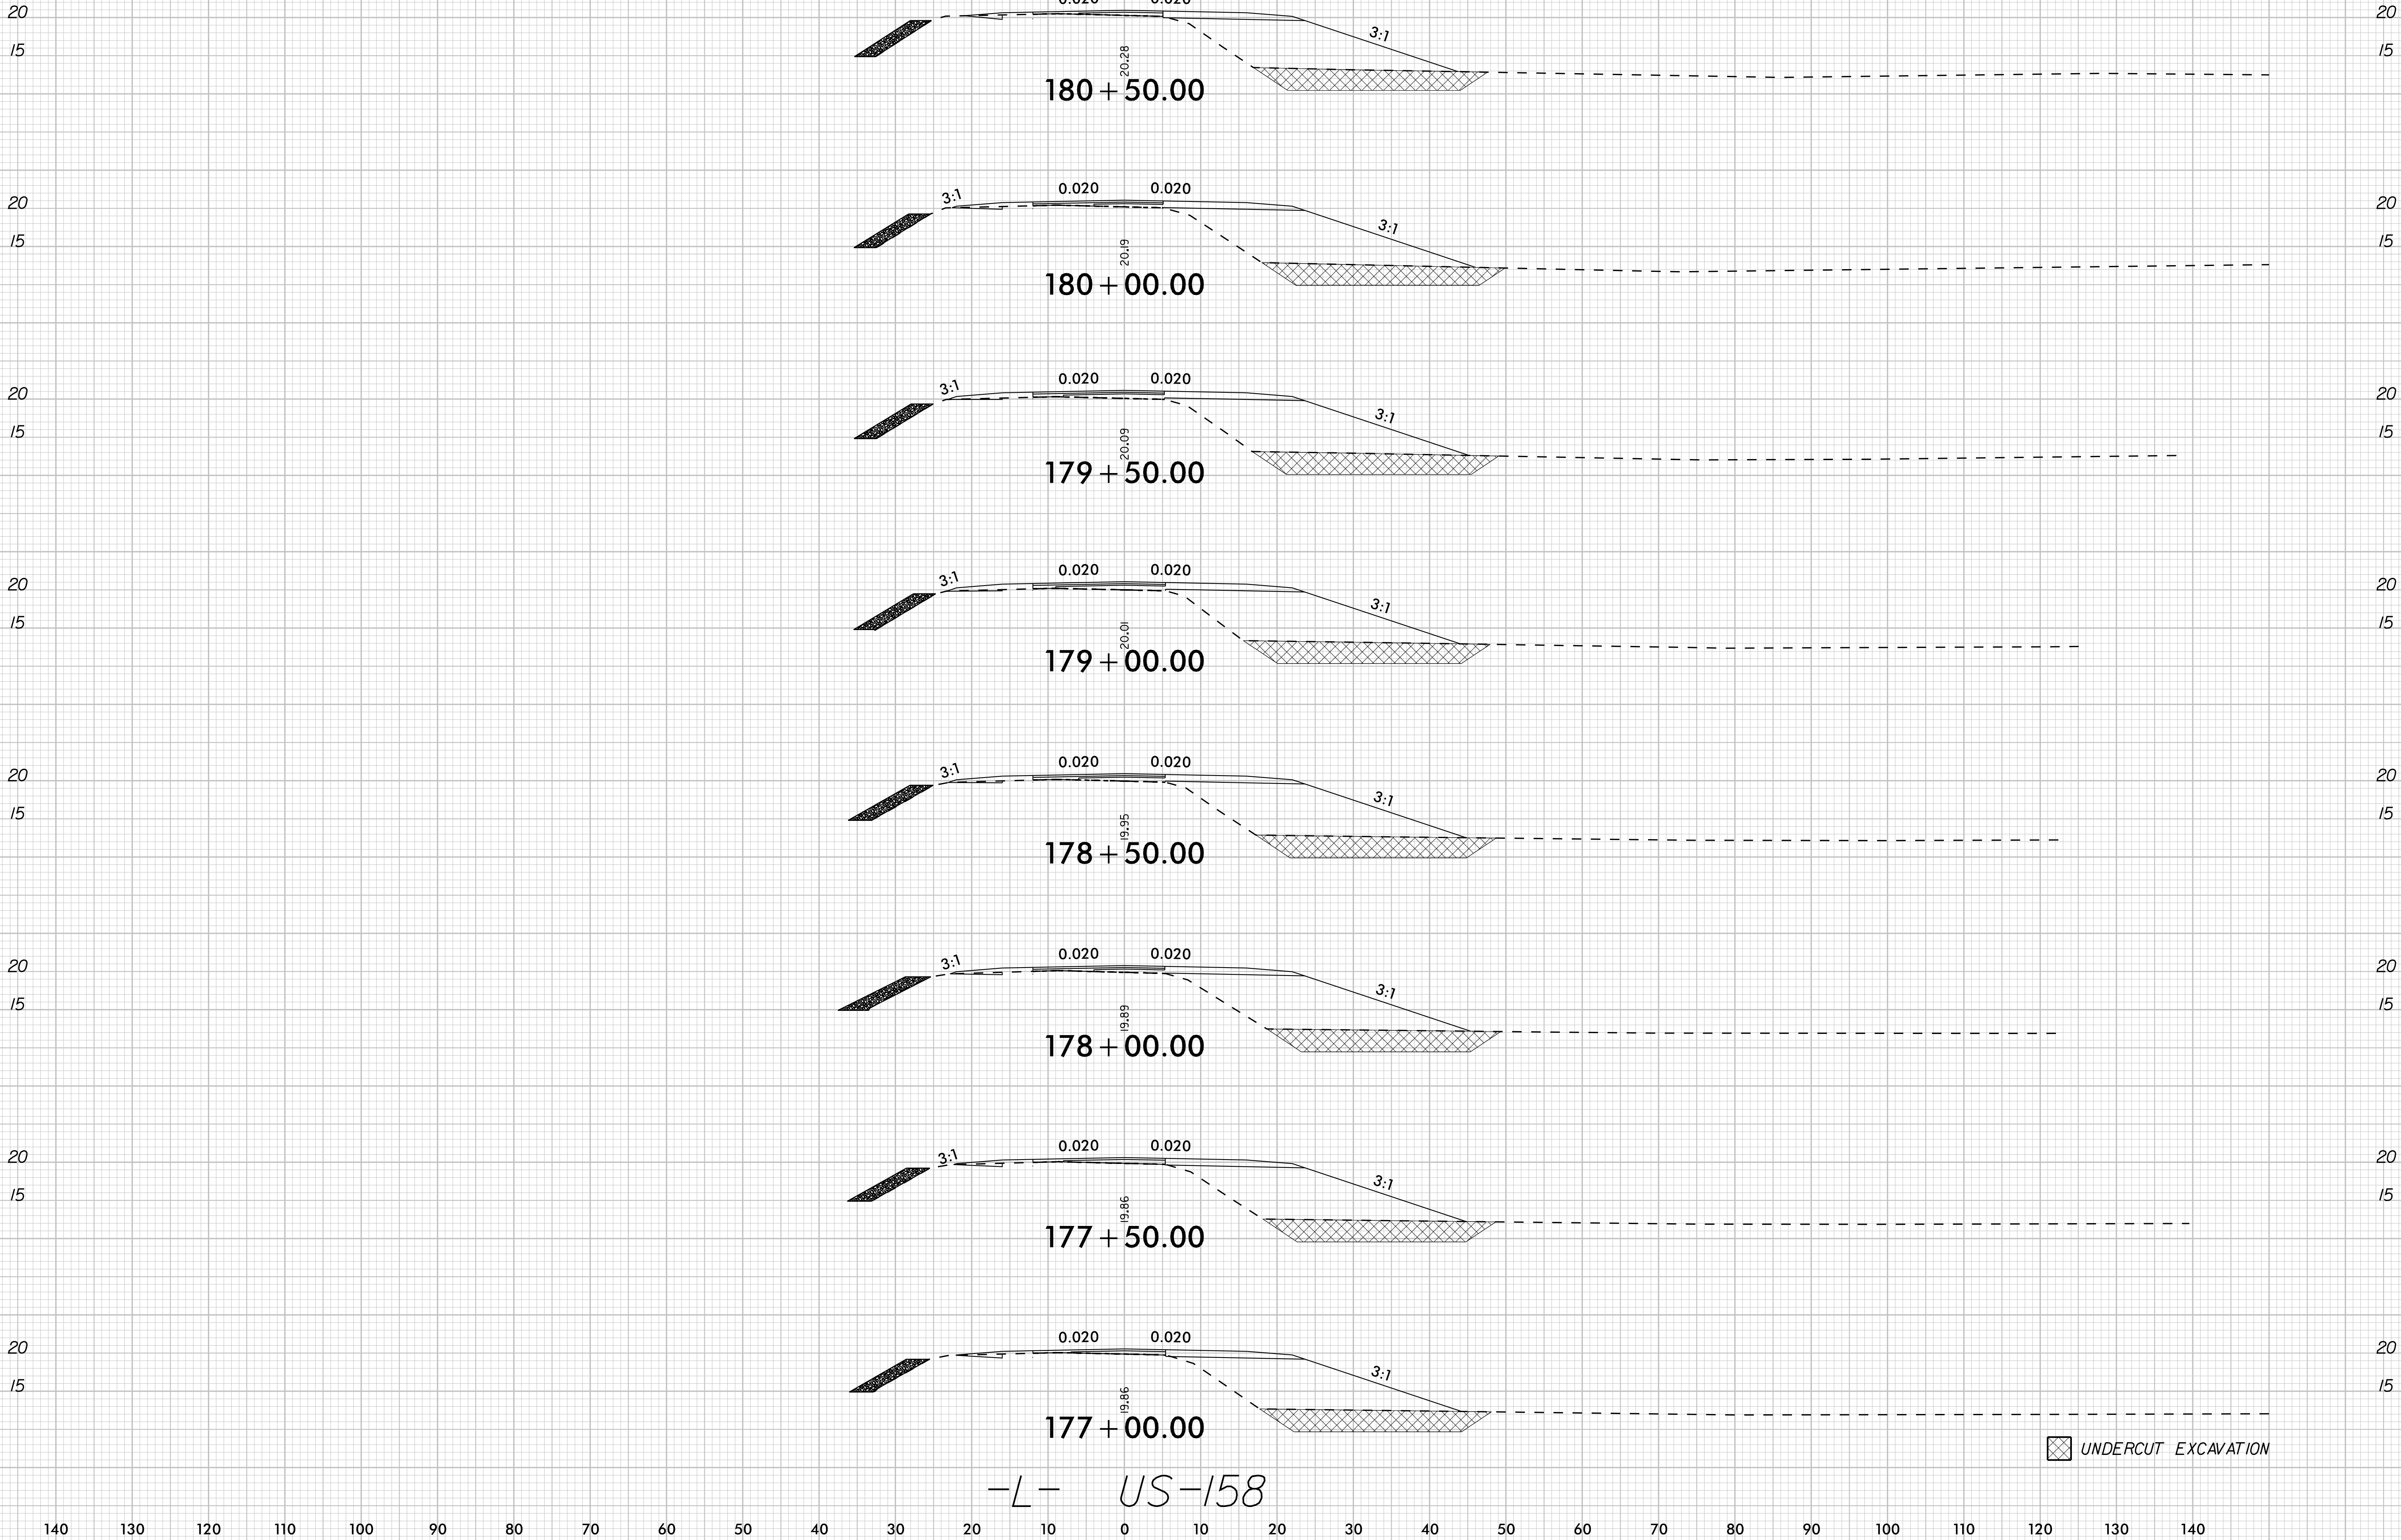

-L- US-158

[Cross-hatched Box] UNDERCUT EXCAVATION

8/23/99

10/1/2024

0510	PROJ. REFERENCE NO.	SHEET NO.
	R-5808	X-42

25
20
15

25
20
15

20
15

20
15

20
15

20
15

20
15

25
20
15

25
20
15


20
15

20
15

20
15

20
15



20
15

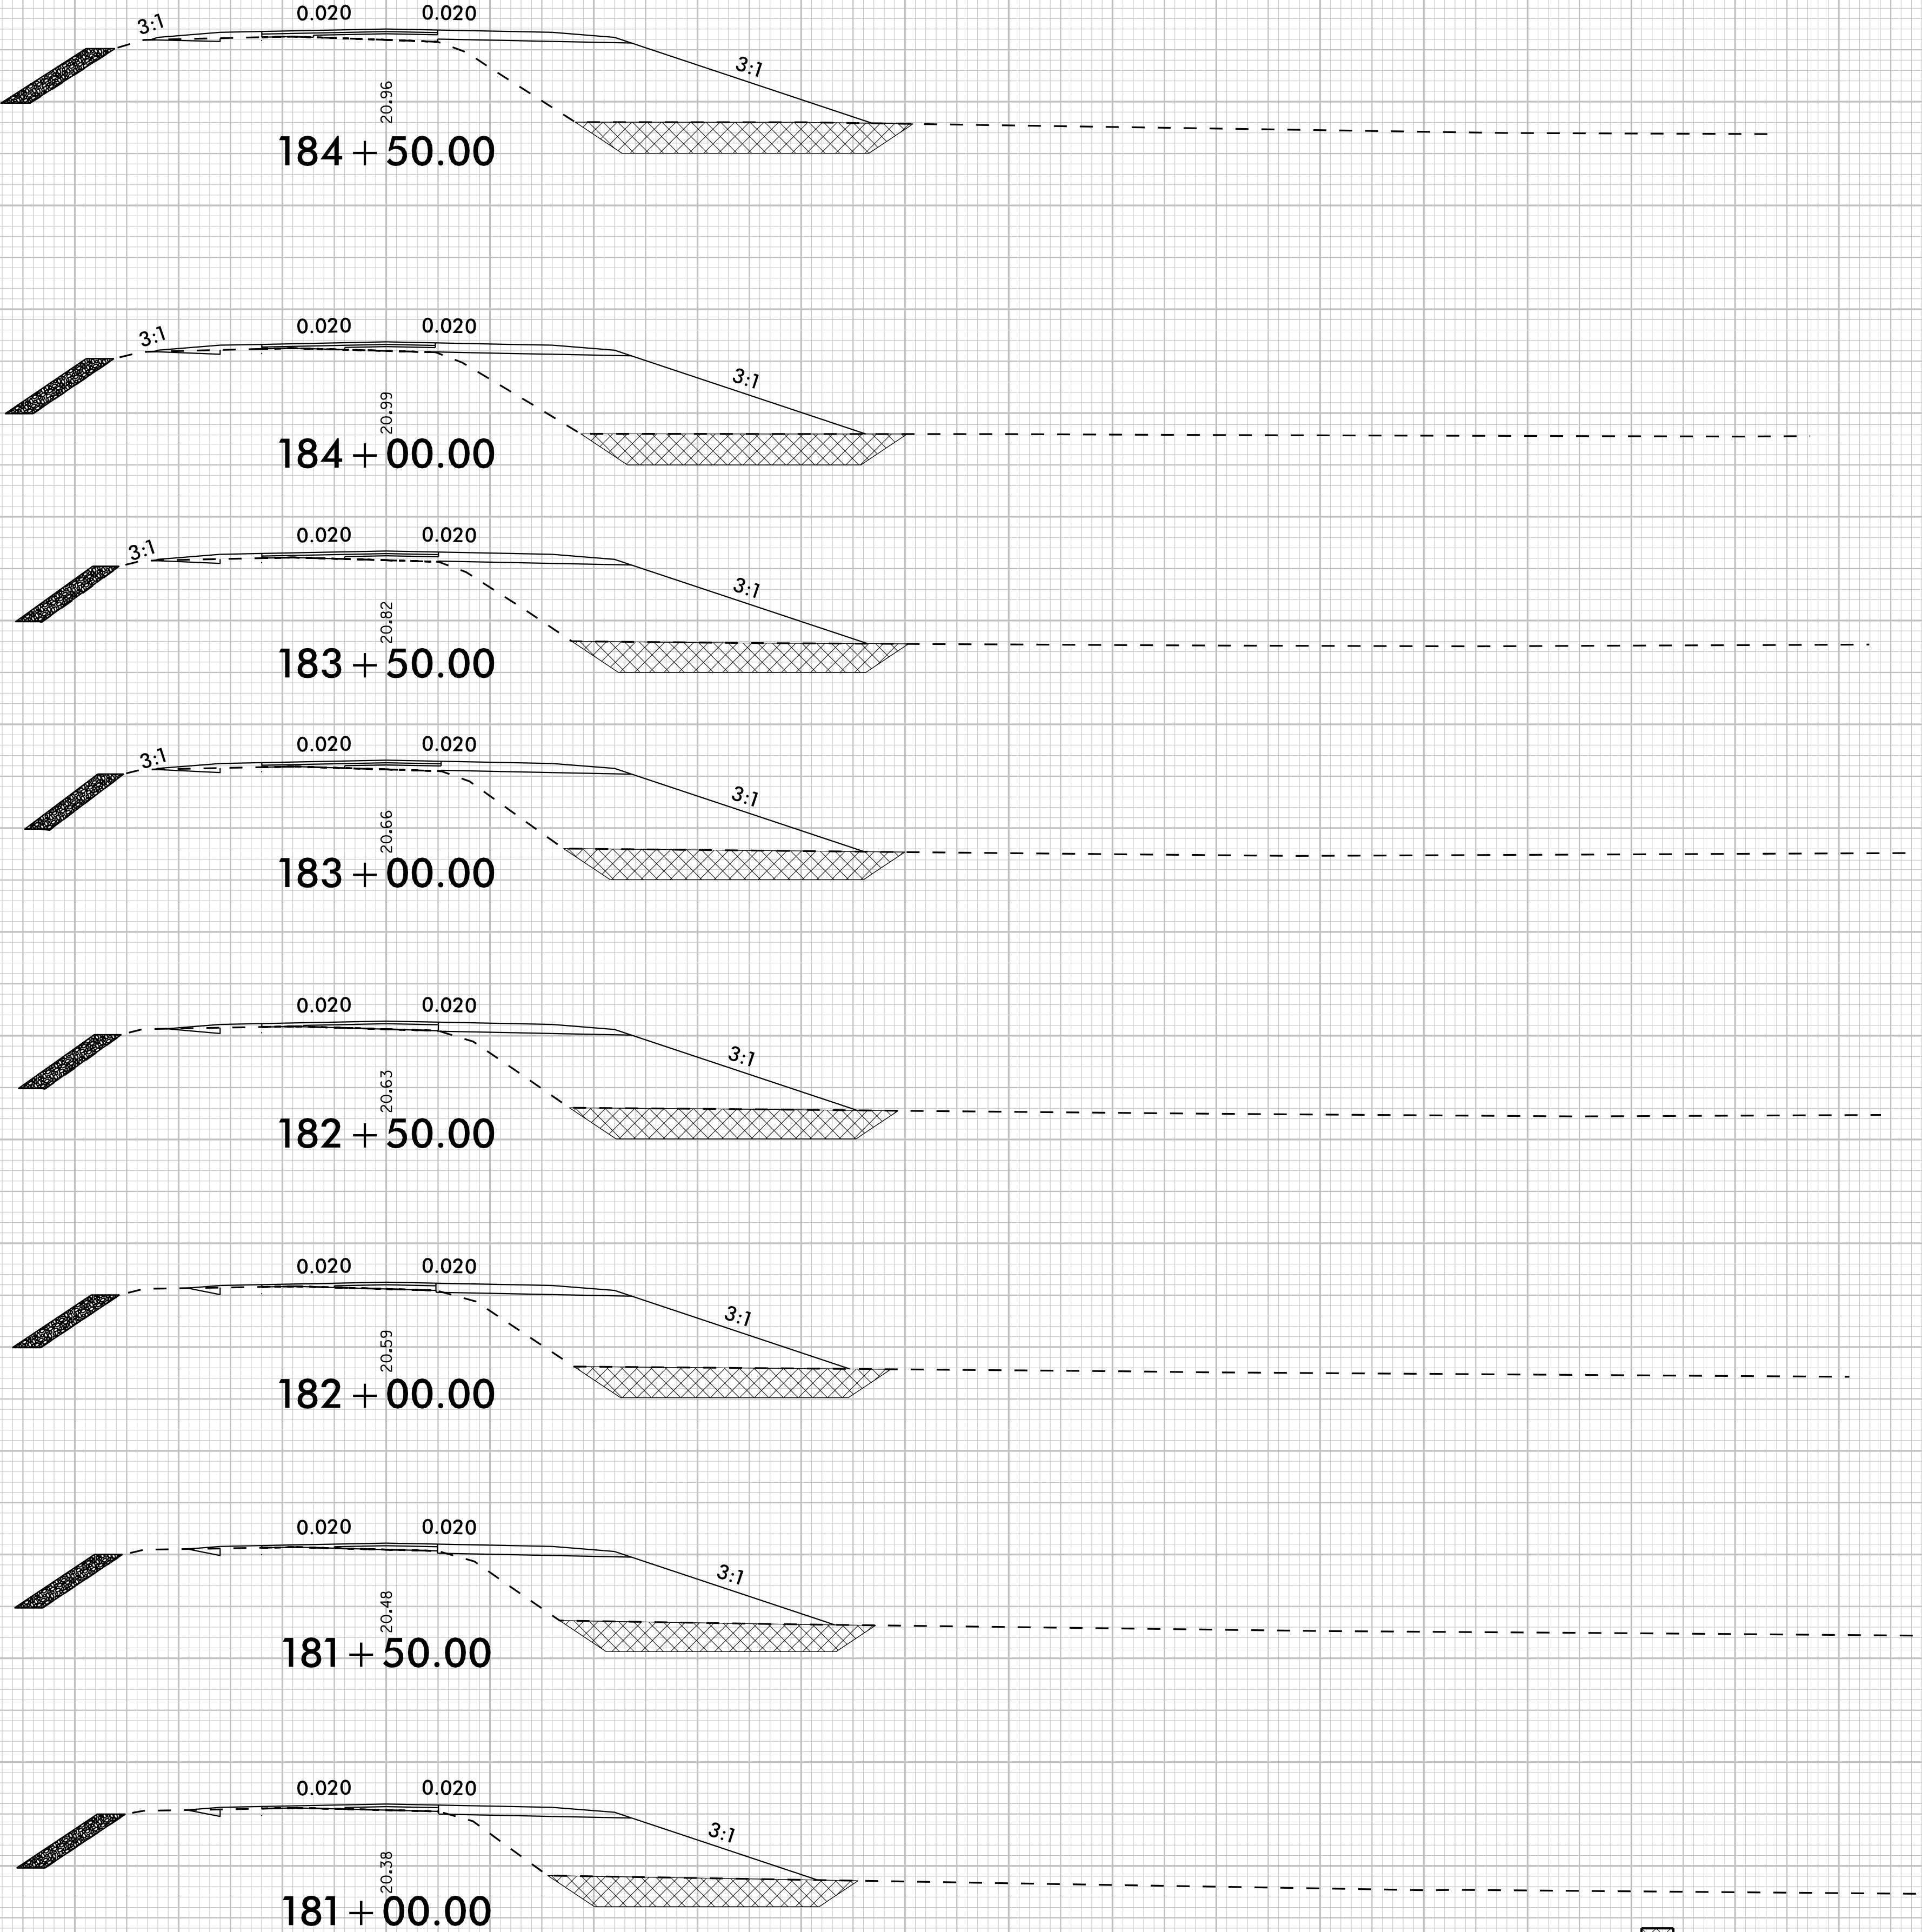

UNDERCUT EXCAVATION


-L- US-158

140 130 120 110 100 90 80 70 60 50 40 30 20 10 0 10 20 30 40 50 60 70 80 90 100 110 120 130 140

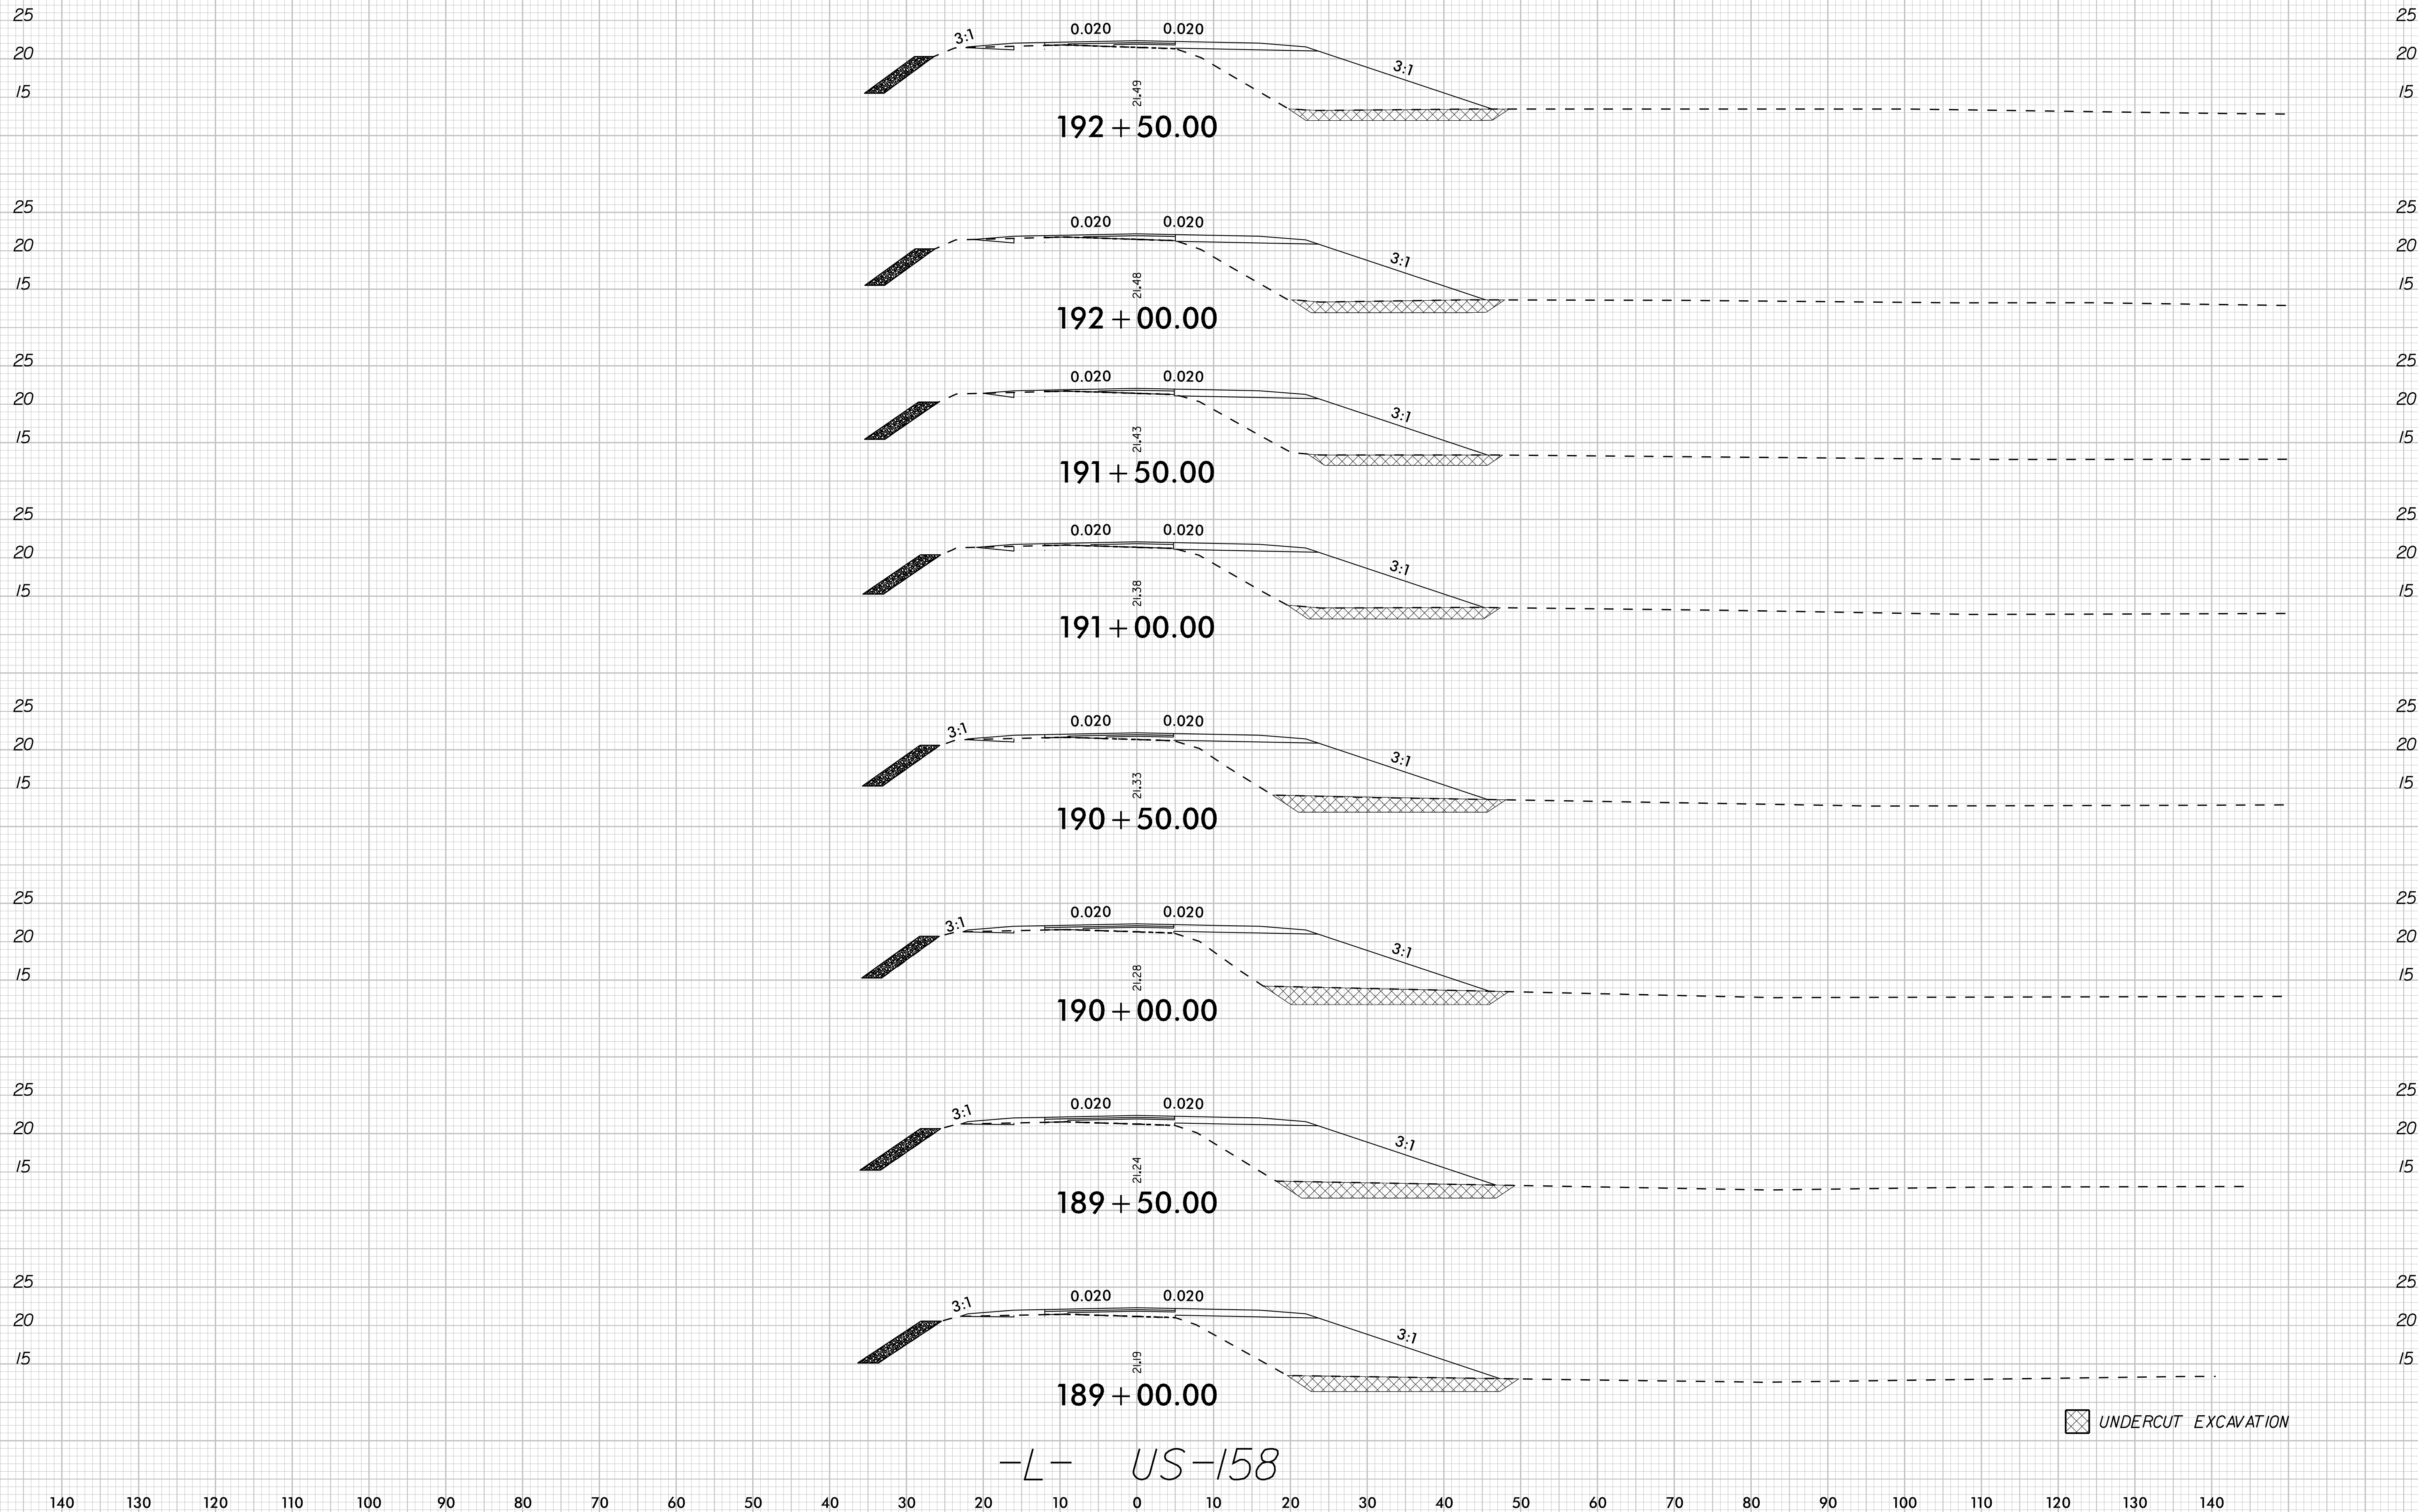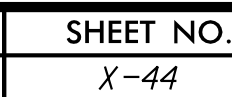

25
20
15
25
20
15
25
20
15
25
20
15
25
20
15
25
20
15
25
20
15



25
20
15
25
20
15
25
20
15
25
20
15
25
20
15
25
20
15
25
20
15

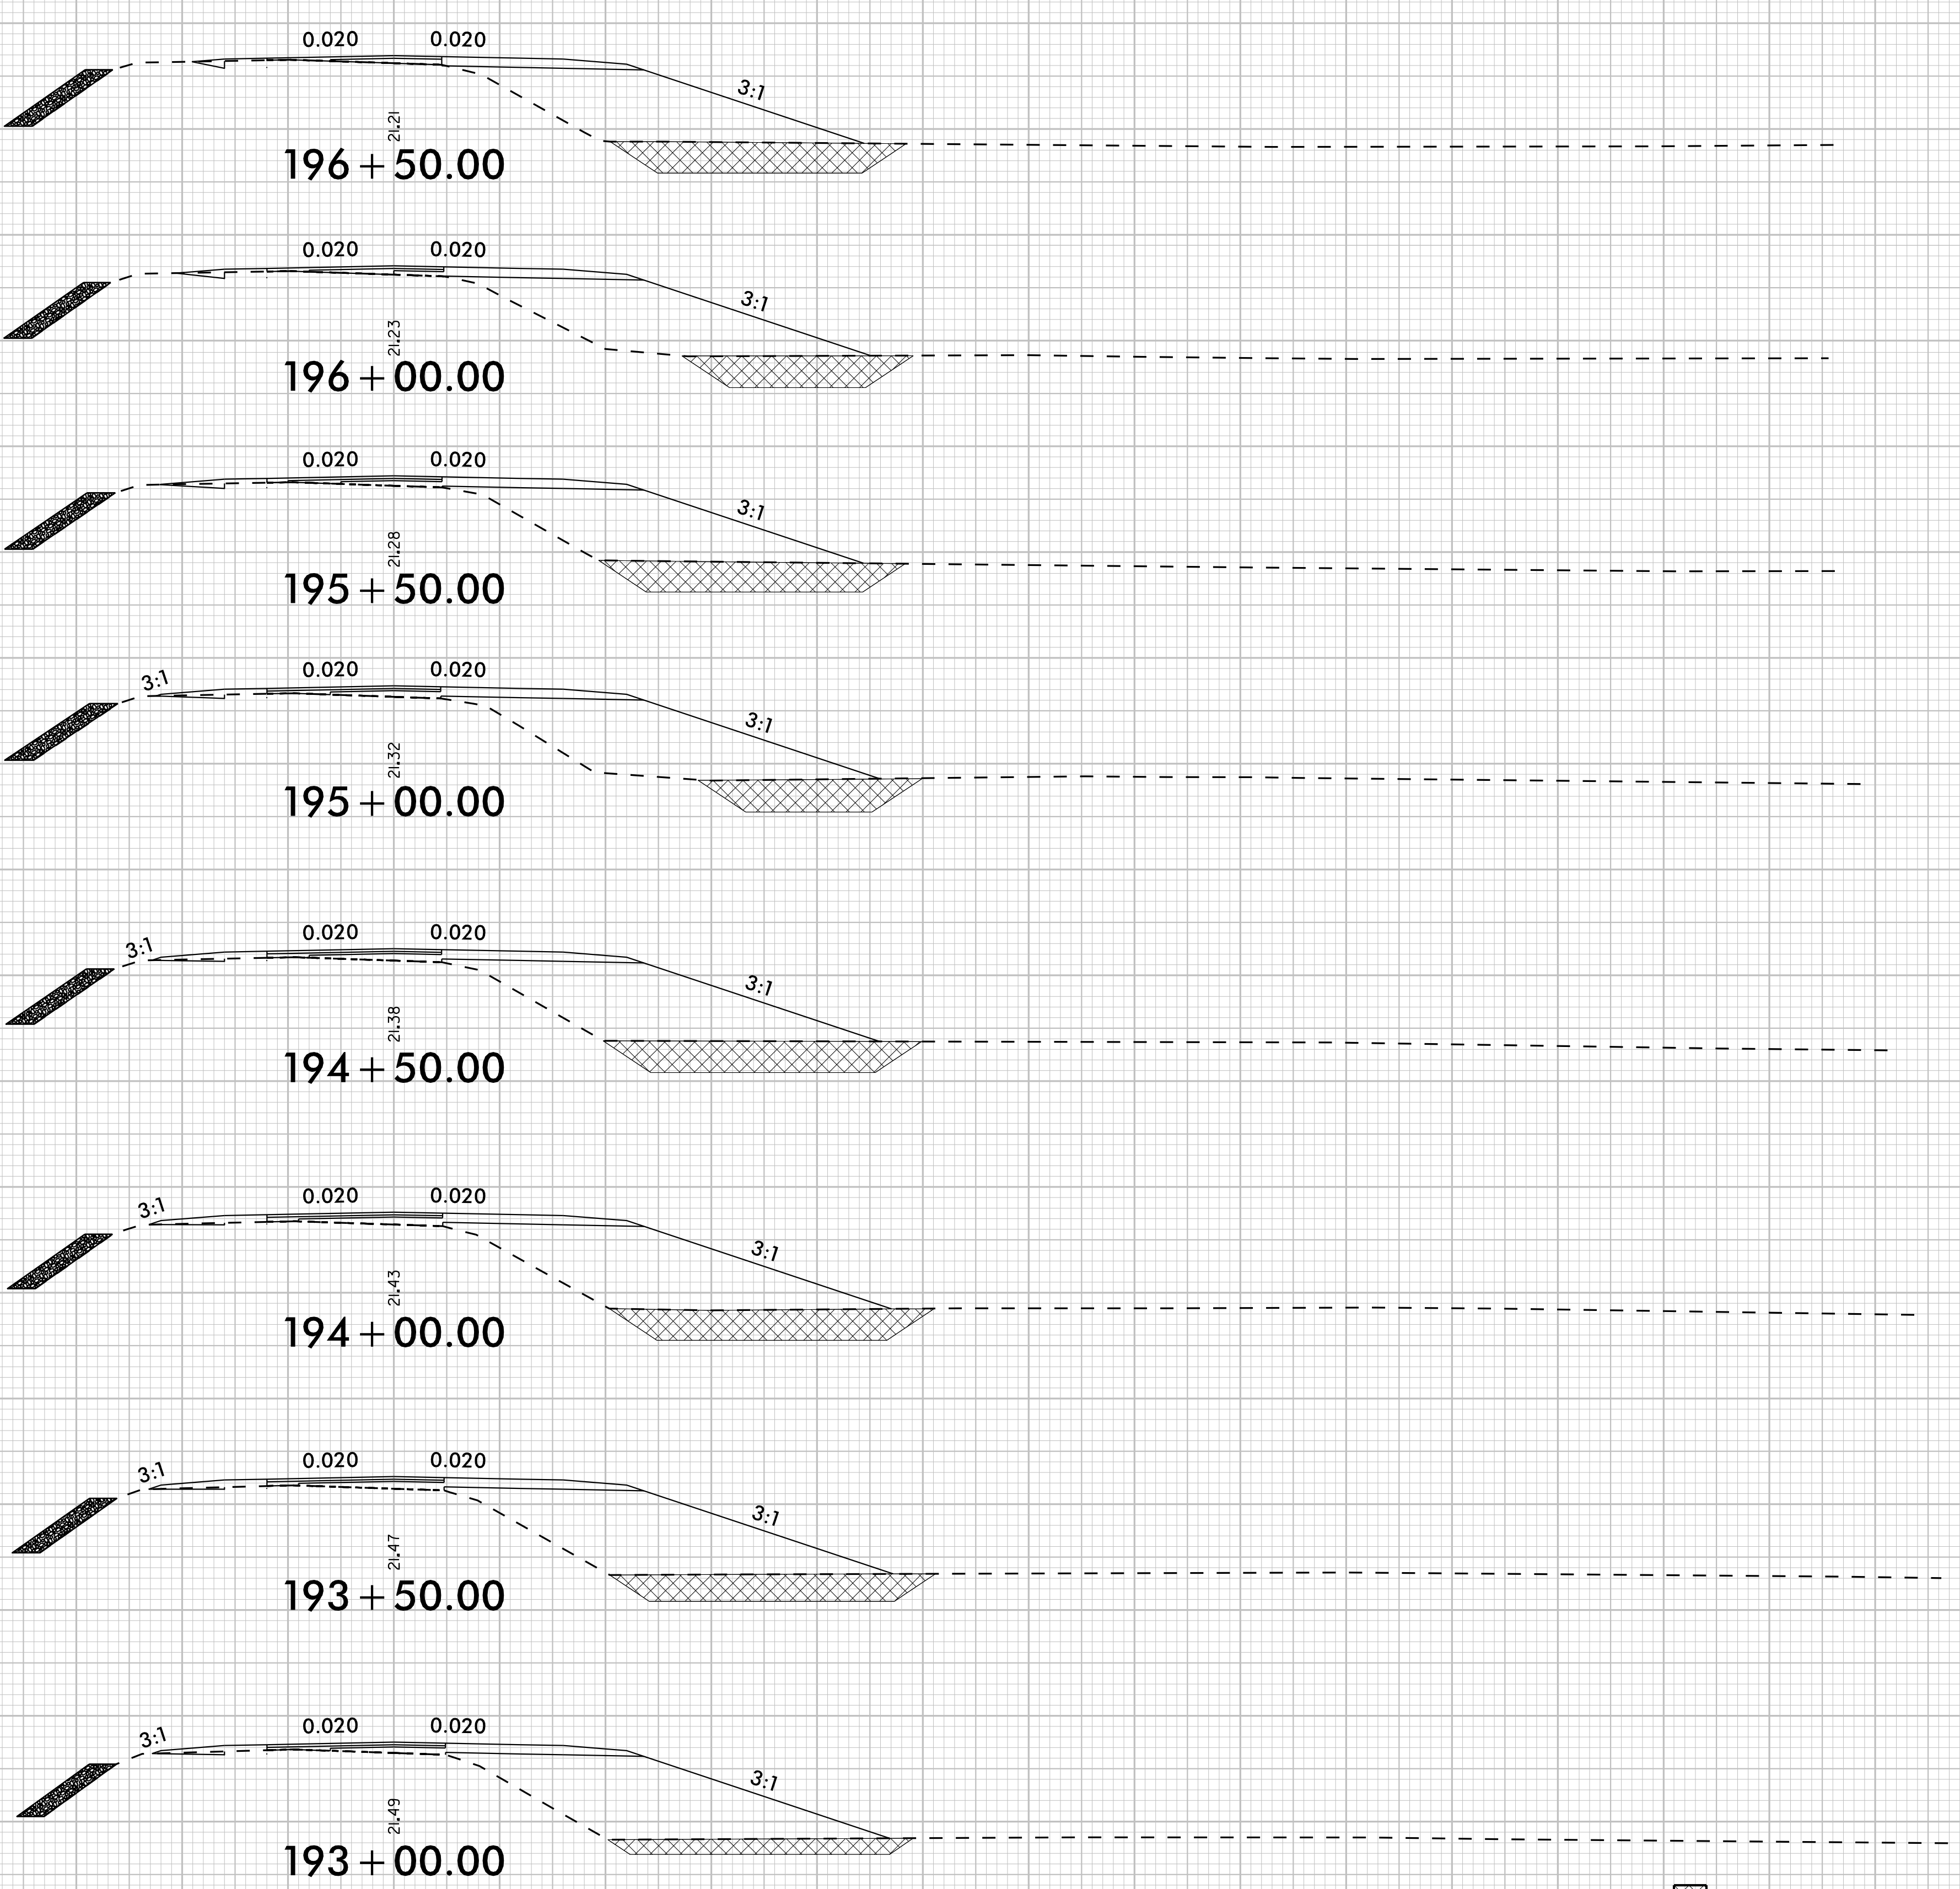


UNDERCUT EXCAVATION

-L- US-158

140 130 120 110 100 90 80 70 60 50 40 30 20 10 0 10 20 30 40 50 60 70 80 90 100 110 120 130 140

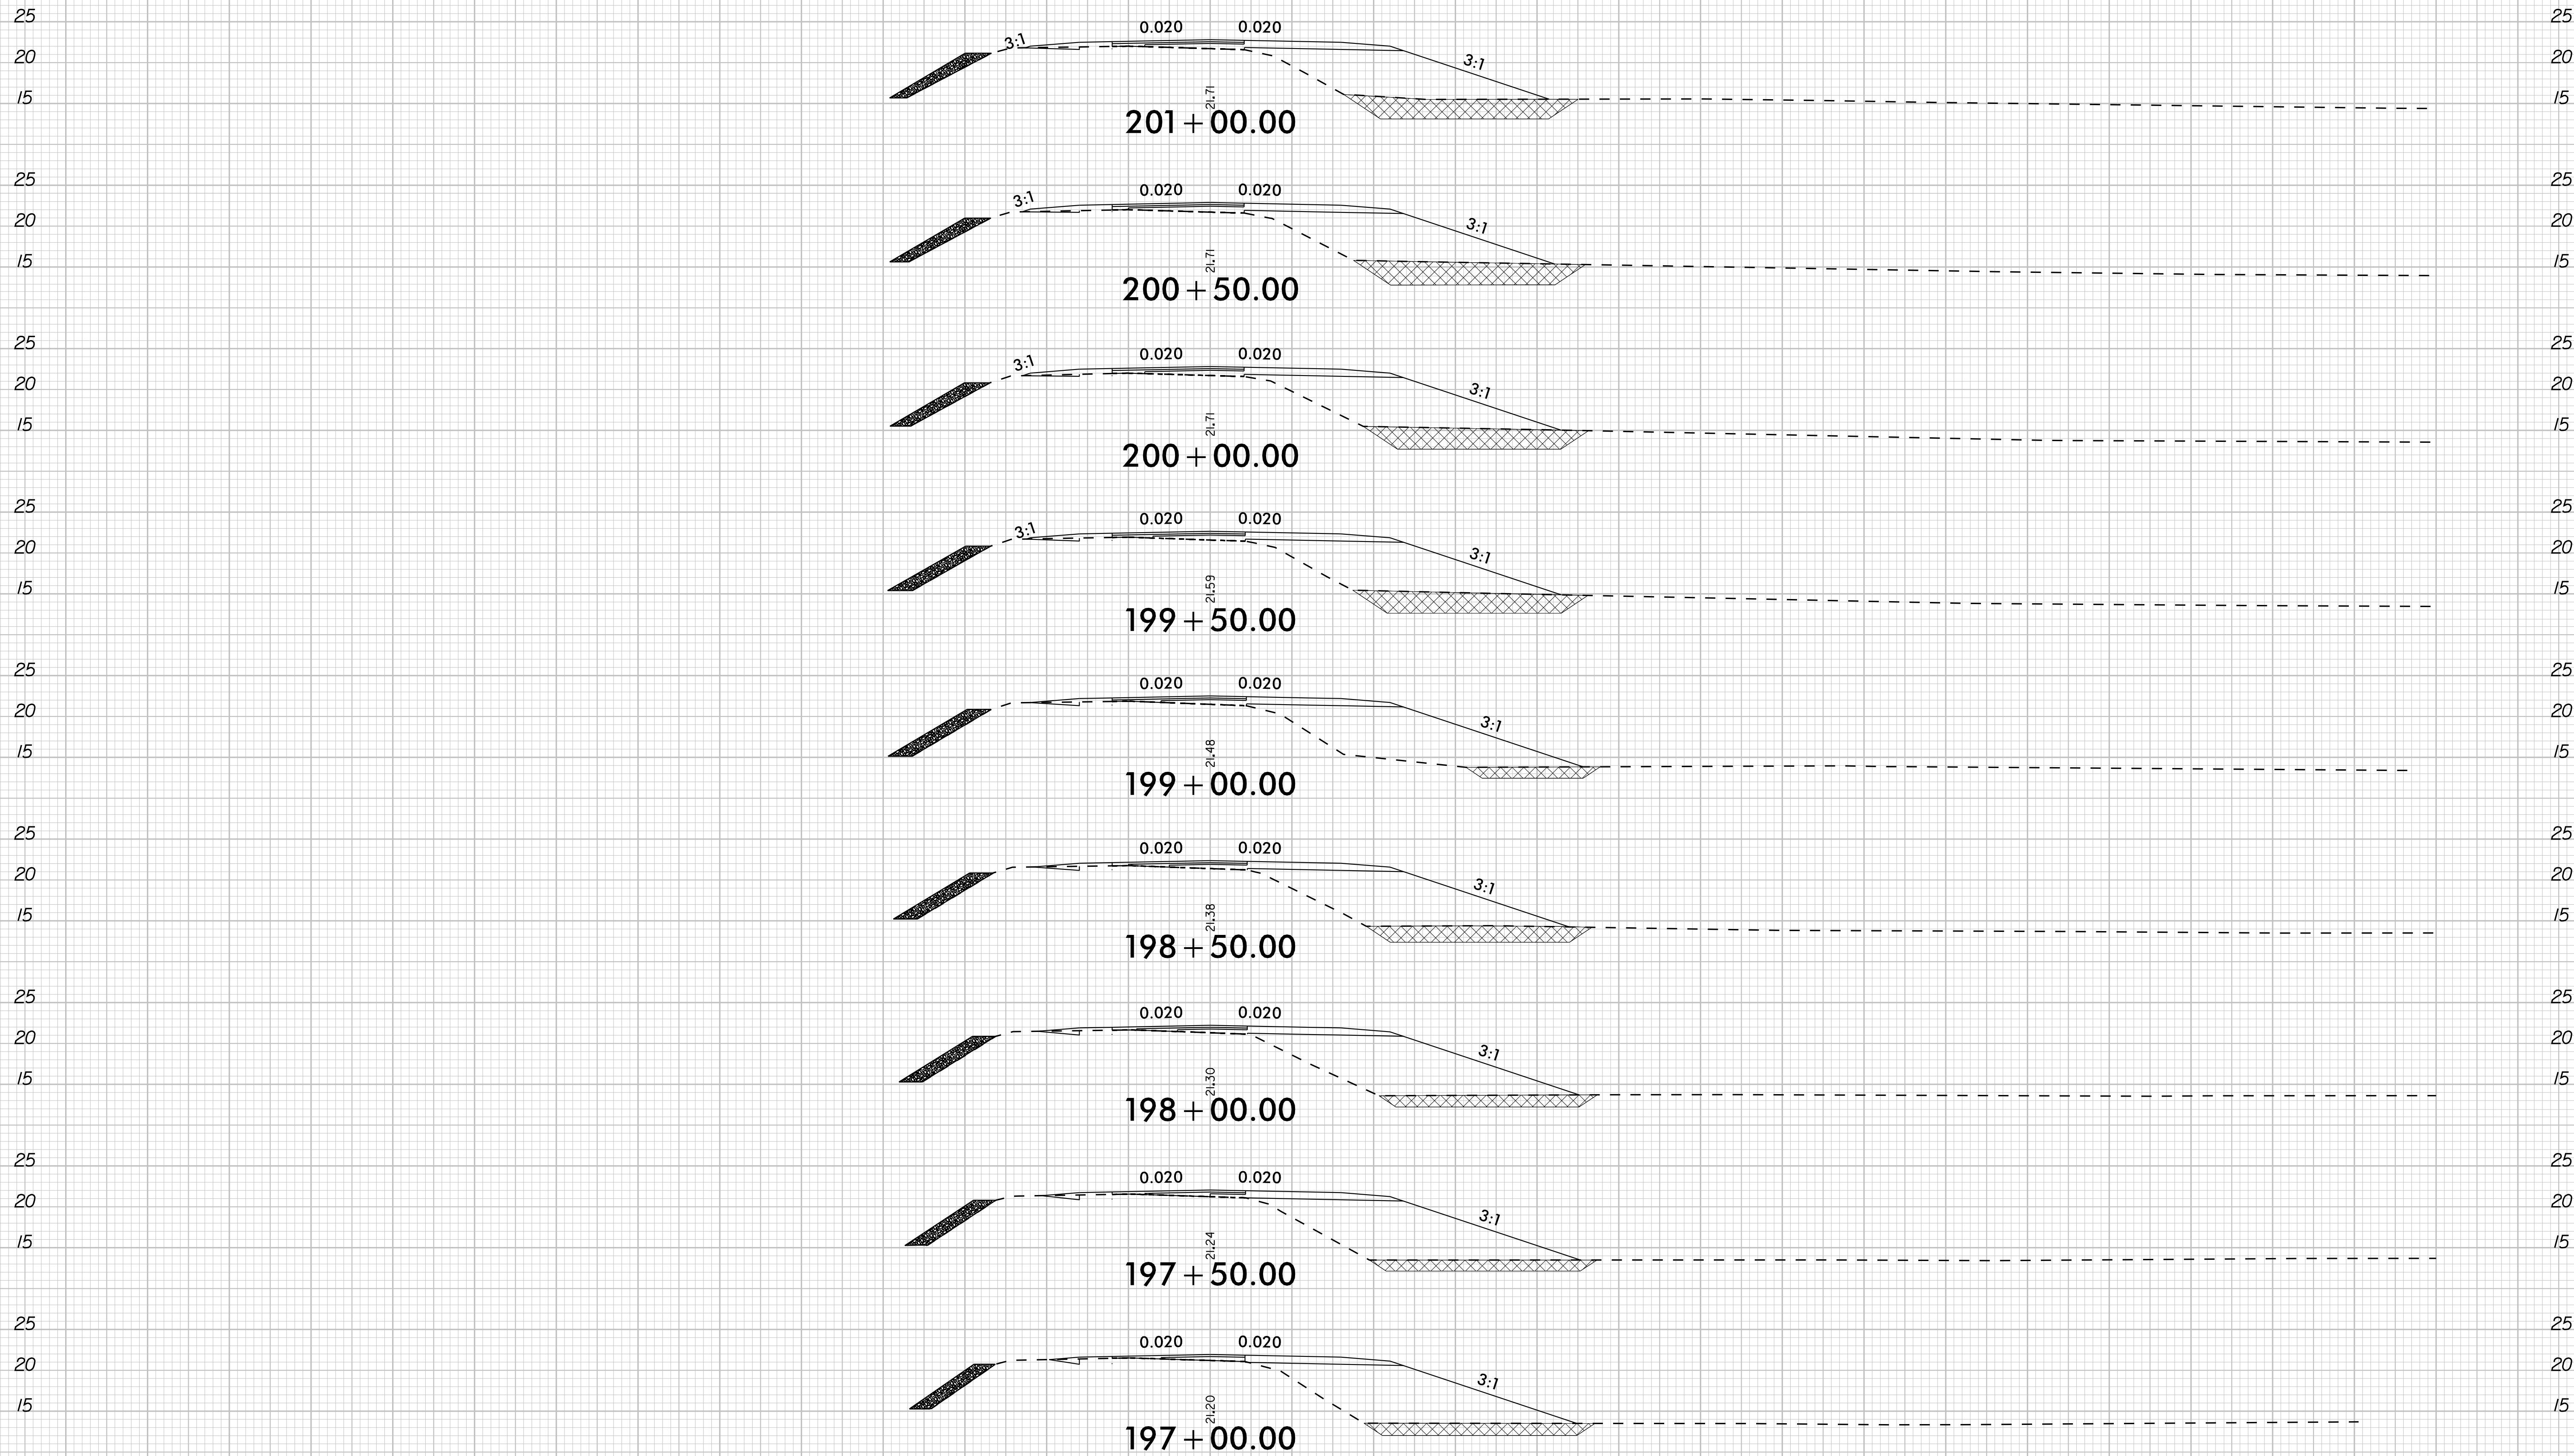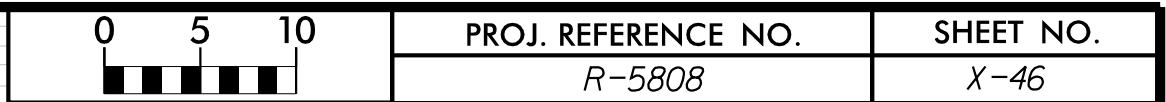

-L- US-158

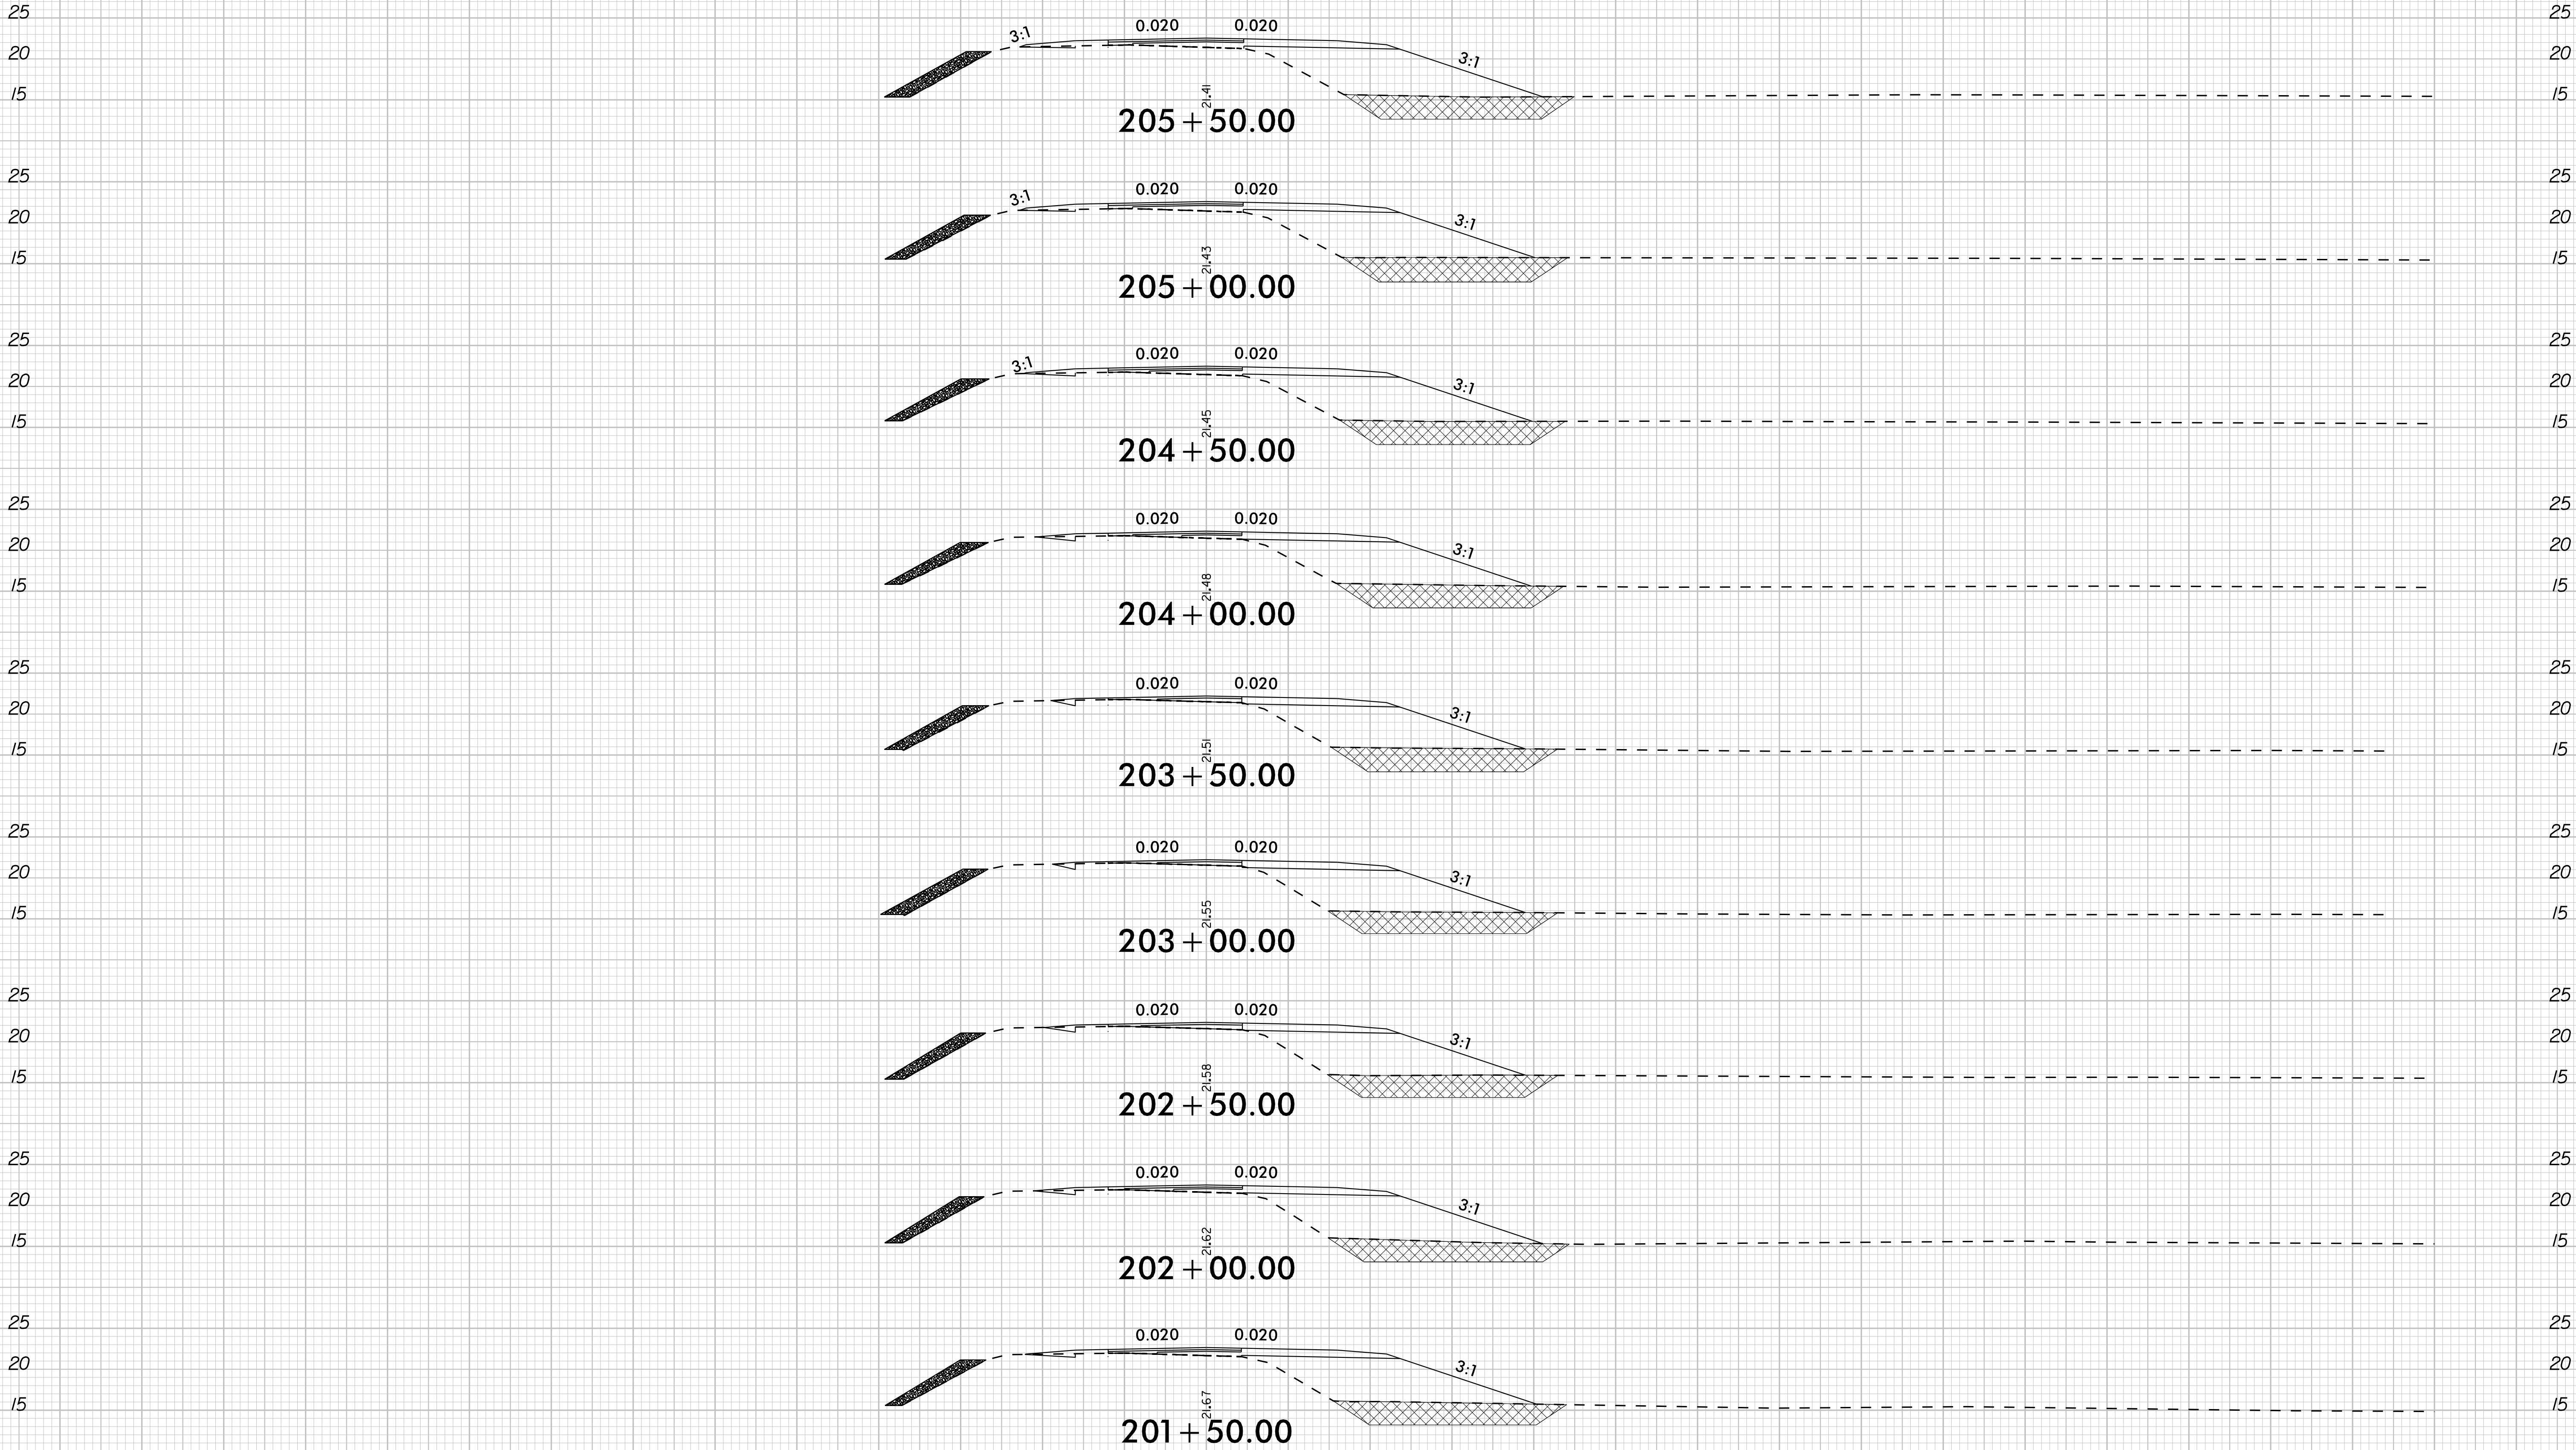

 UNDERCUT EXCAVATION

-L- US-158