


REVISIONS

-L-	-Y7-	-Y8-	-Y12A-
PI Sta 35+96.41 Δ = 55° 34' 43.2" (LT) D = 4° 24' 26.5" L = 1261.04' T = 685.10' R = 1300.00' SE = 0.03 RO = 102°	PI Sta 13+04.00 Δ = 1° 28' 26.1" (RT) D = 0° 50' 28.8" L = 175.19' T = 87.60' R = 6.810.04' SE = SEE PLANS	PI Sta 13+18.22 Δ = 1° 48' 40.0" (RT) D = 1° 09' 16.0" L = 156.88' T = 78.45' R = 4.963.06' SE = SEE PLANS	PI Sta 11+70.43 Δ = 3° 25' 29.7" (RT) D = 1° 25' 56.6" L = 239.10' T = 119.59' R = 4.000.00'

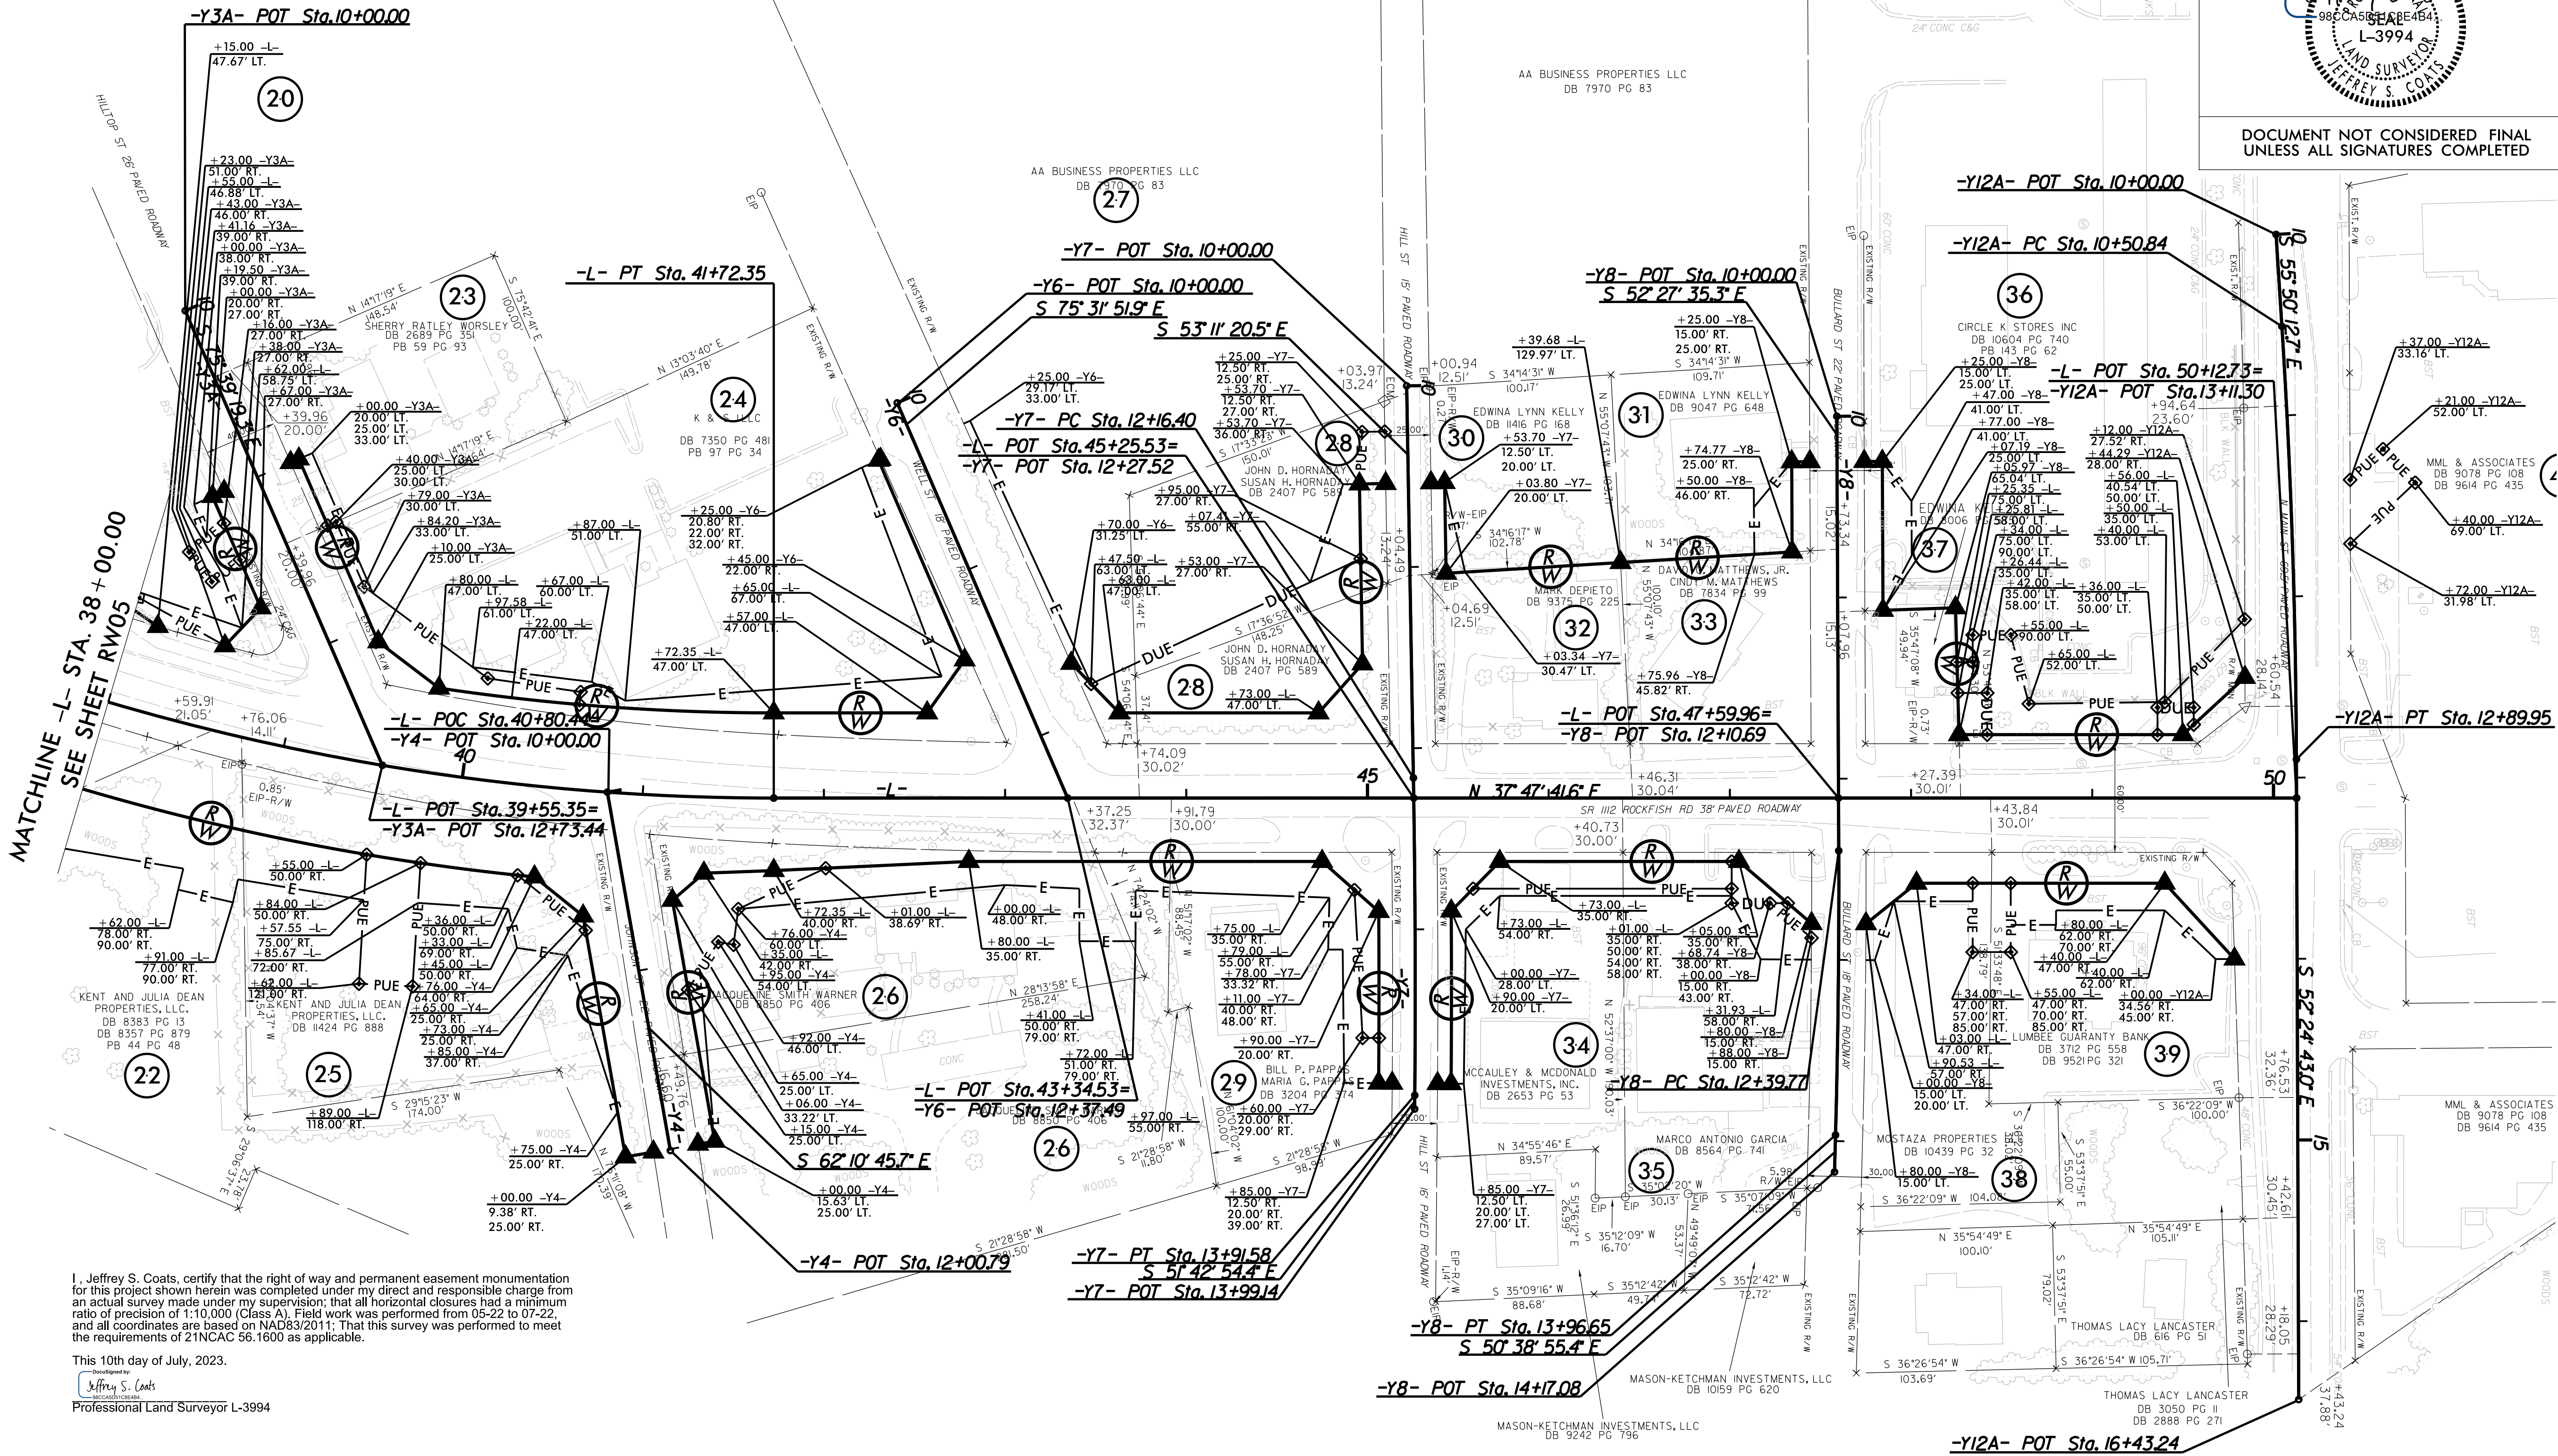

I, Jeffrey S. Coats, certify that the right of way and permanent easement monumentation for this project shown herein was completed under my direct and responsible charge from an actual survey made under my supervision; that all horizontal closures had a minimum ratio of precision of 1:10,000 (Class A). Field work was performed from 05-22 to 07-22, and all coordinates are based on NAD83/2011. That this survey was performed to meet the requirements of 21NCAC 56.1600 as applicable.

This 10th day of July, 2023.
Jeffrey S. Coats
Professional Land Surveyor L-3994

NOTES:

- IF FURTHER INFORMATION REGARDING PROJECT CONTROL IS NEEDED PLEASE CONTACT THE LOCATION AND SURVEYS UNIT.
- PROJECT CONTROL WAS ESTABLISHED USING GNSS, THE GLOBAL NAVIGATION SATELLITE SYSTEM.
- RIGHT OF WAY MONUMENTATION ESTABLISHED MAY 2022 TO JULY 2022.

PROJECT REFERENCE NO.
U-4709

SHEET NO.
RW06

Location and Surveys

CH ENGINEERING

3220 GLEN ROYAL RD. RALEIGH, NC 27617
TEL. (919) 788-0224 FAX (919) 788-0232
CORPORATE LICENSE # P-0189

PROJECT SURVEYOR
Document No. 101
Jeffrey S. Coats
Professional Land Surveyor L-3994

DOCUMENT NOT CONSIDERED FINAL
UNLESS ALL SIGNATURES COMPLETED