


7/16/2024 3:51:18 PM C:\Users\jgordon\OneDrive\Documents\Projects\U-4709\U-4709\_SIGN-4.dgn  
jgordon

MATCHLINE -L- STA. 24+00  
SEE SIGN-3

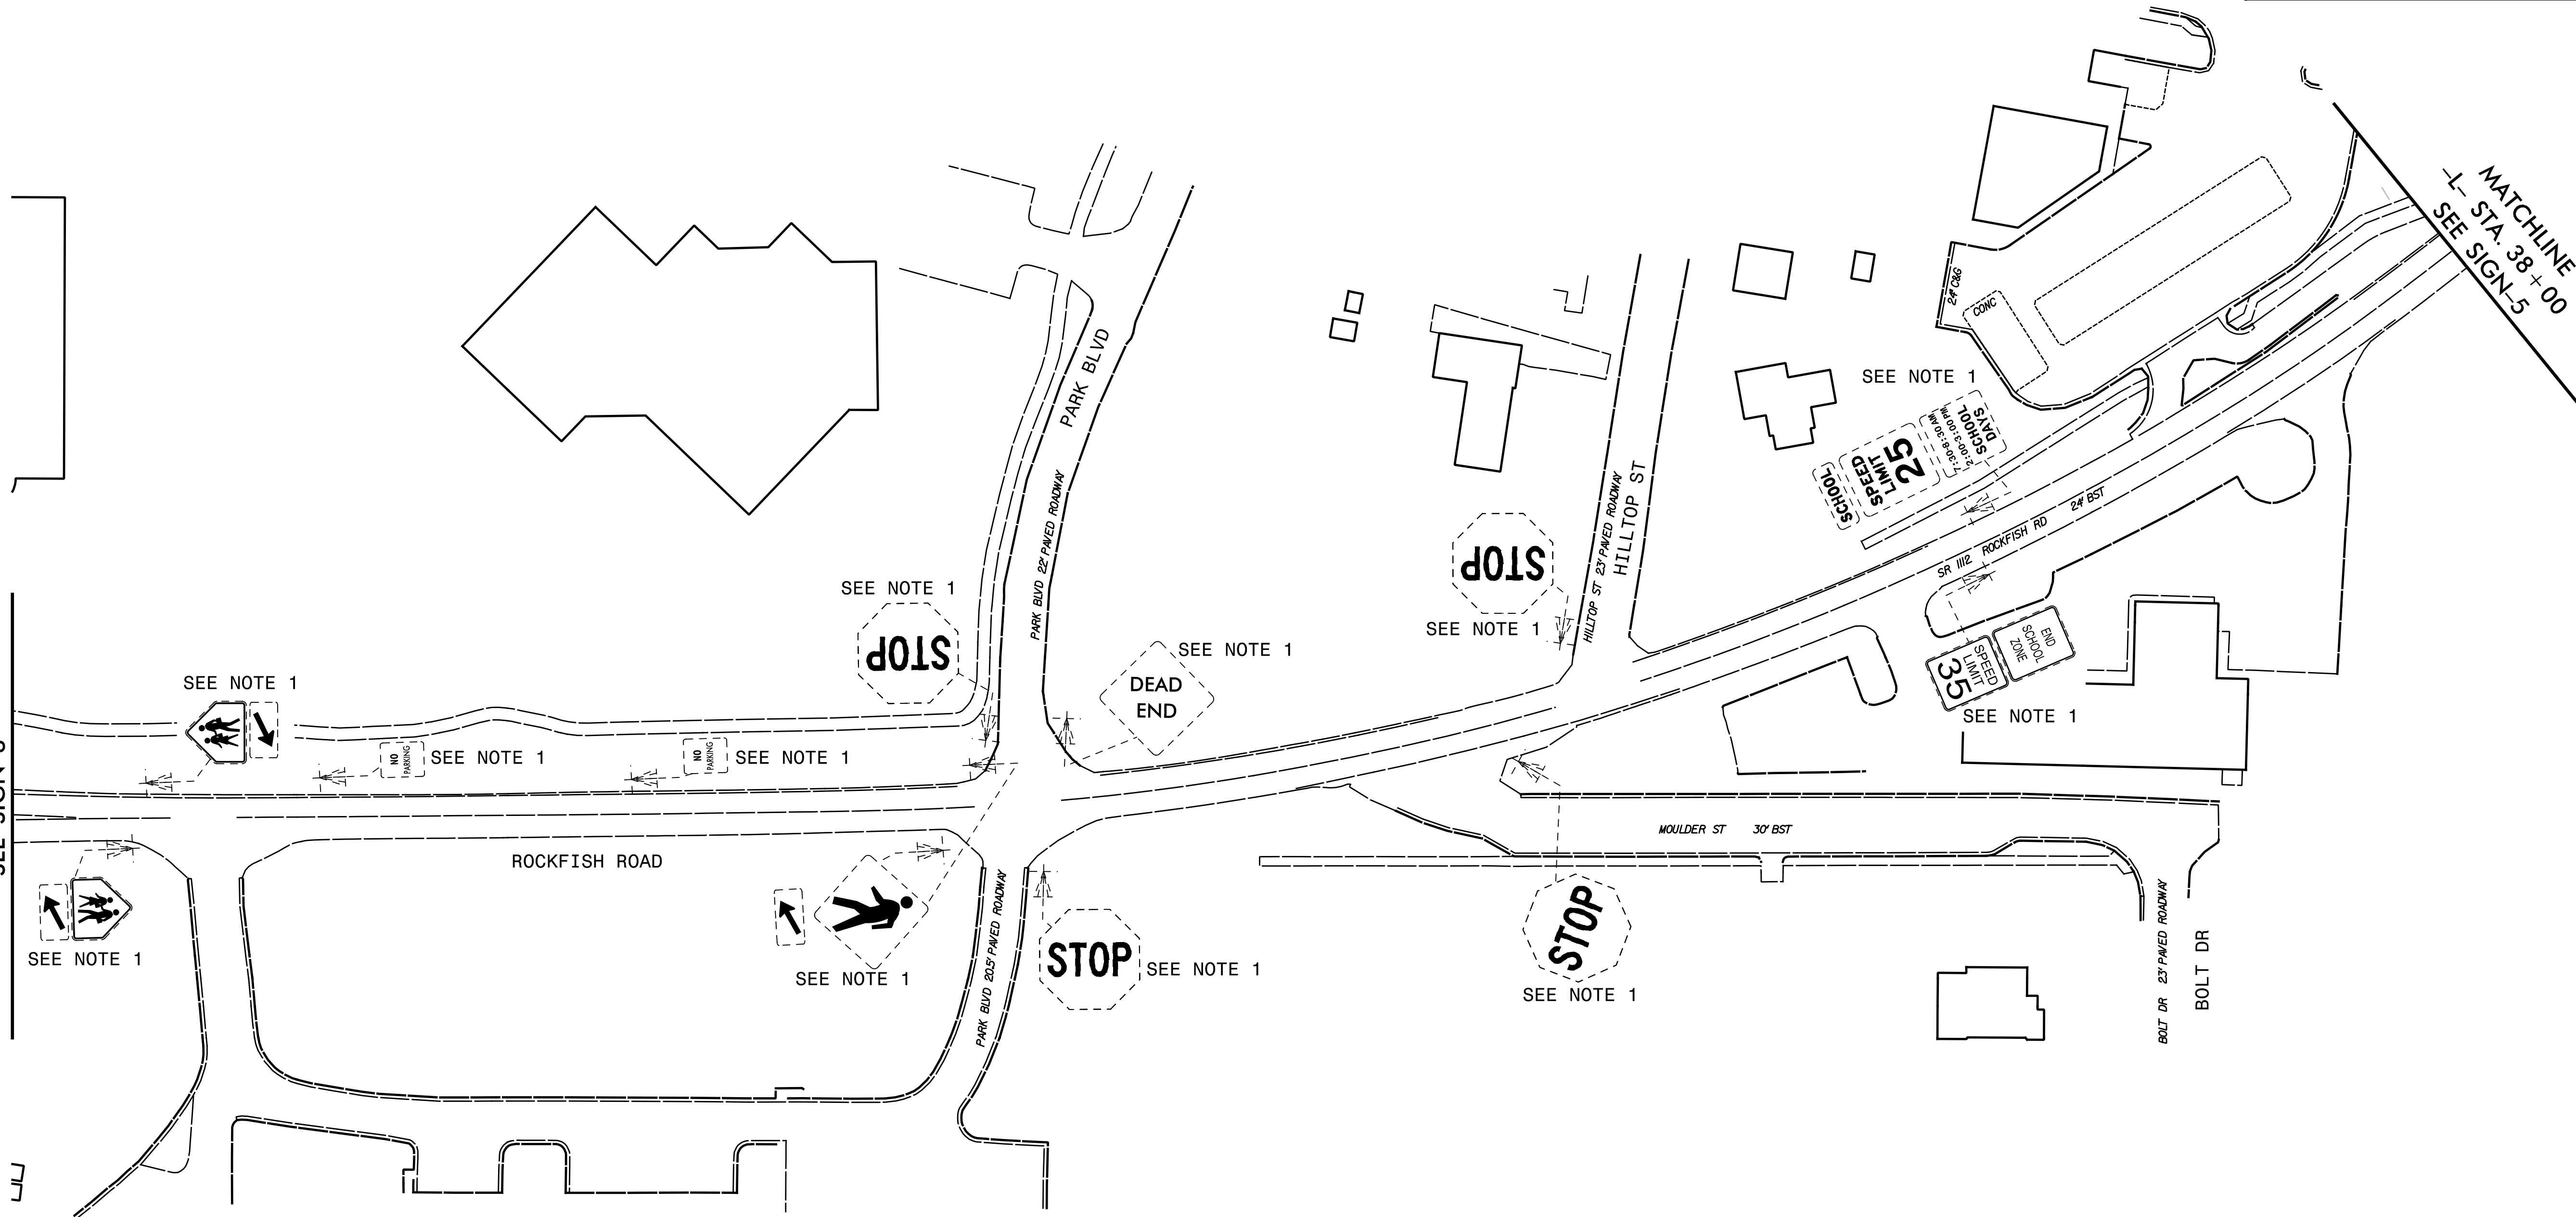


### PROJECT NOTES

1. DISPOSAL OF SIGN SYSTEM, U-CHANNEL
2. SIGN ERECTION, RELOCATE SIGN TYPE E
3. DISPOSAL OF SUPPORT, U-CHANNEL

TRANSYSTEMS

1 Glenwood Avenue  
Raleigh, NC 27603  
Tel: 919.789.9977  
Fax: 919.789.9591  
License: F-0453

EXISTING SIGNS
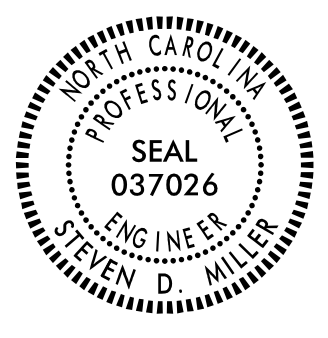
|   |           |
|---|-----------|
| TIP NO.   | SHEET NO. |
| U-4709   | SIGN-4    |
| APPROVED: <br>Steve Miller |           |
| DATE: _____                                                                                                   |           |
| SEAL<br>                   |           |
| DOCUMENT NOT CONSIDERED FINAL<br>UNLESS ALL SIGNATURES COMPLETED                                              |           |