

TIP NO.
U - 4709

SHEET NO.
SIGN-5

APPROVED:


DocuSigned by:
Steve Miller
WFCBCTSC0EEB486...

DATE: _____

SEAL

NORTH CAROLINA
PROFESSIONAL
SEAL
037026
ENGINEER
STEVEN D. MILLER

DOCUMENT NOT CONSIDERED FINAL
UNLESS ALL SIGNATURES COMPLETED

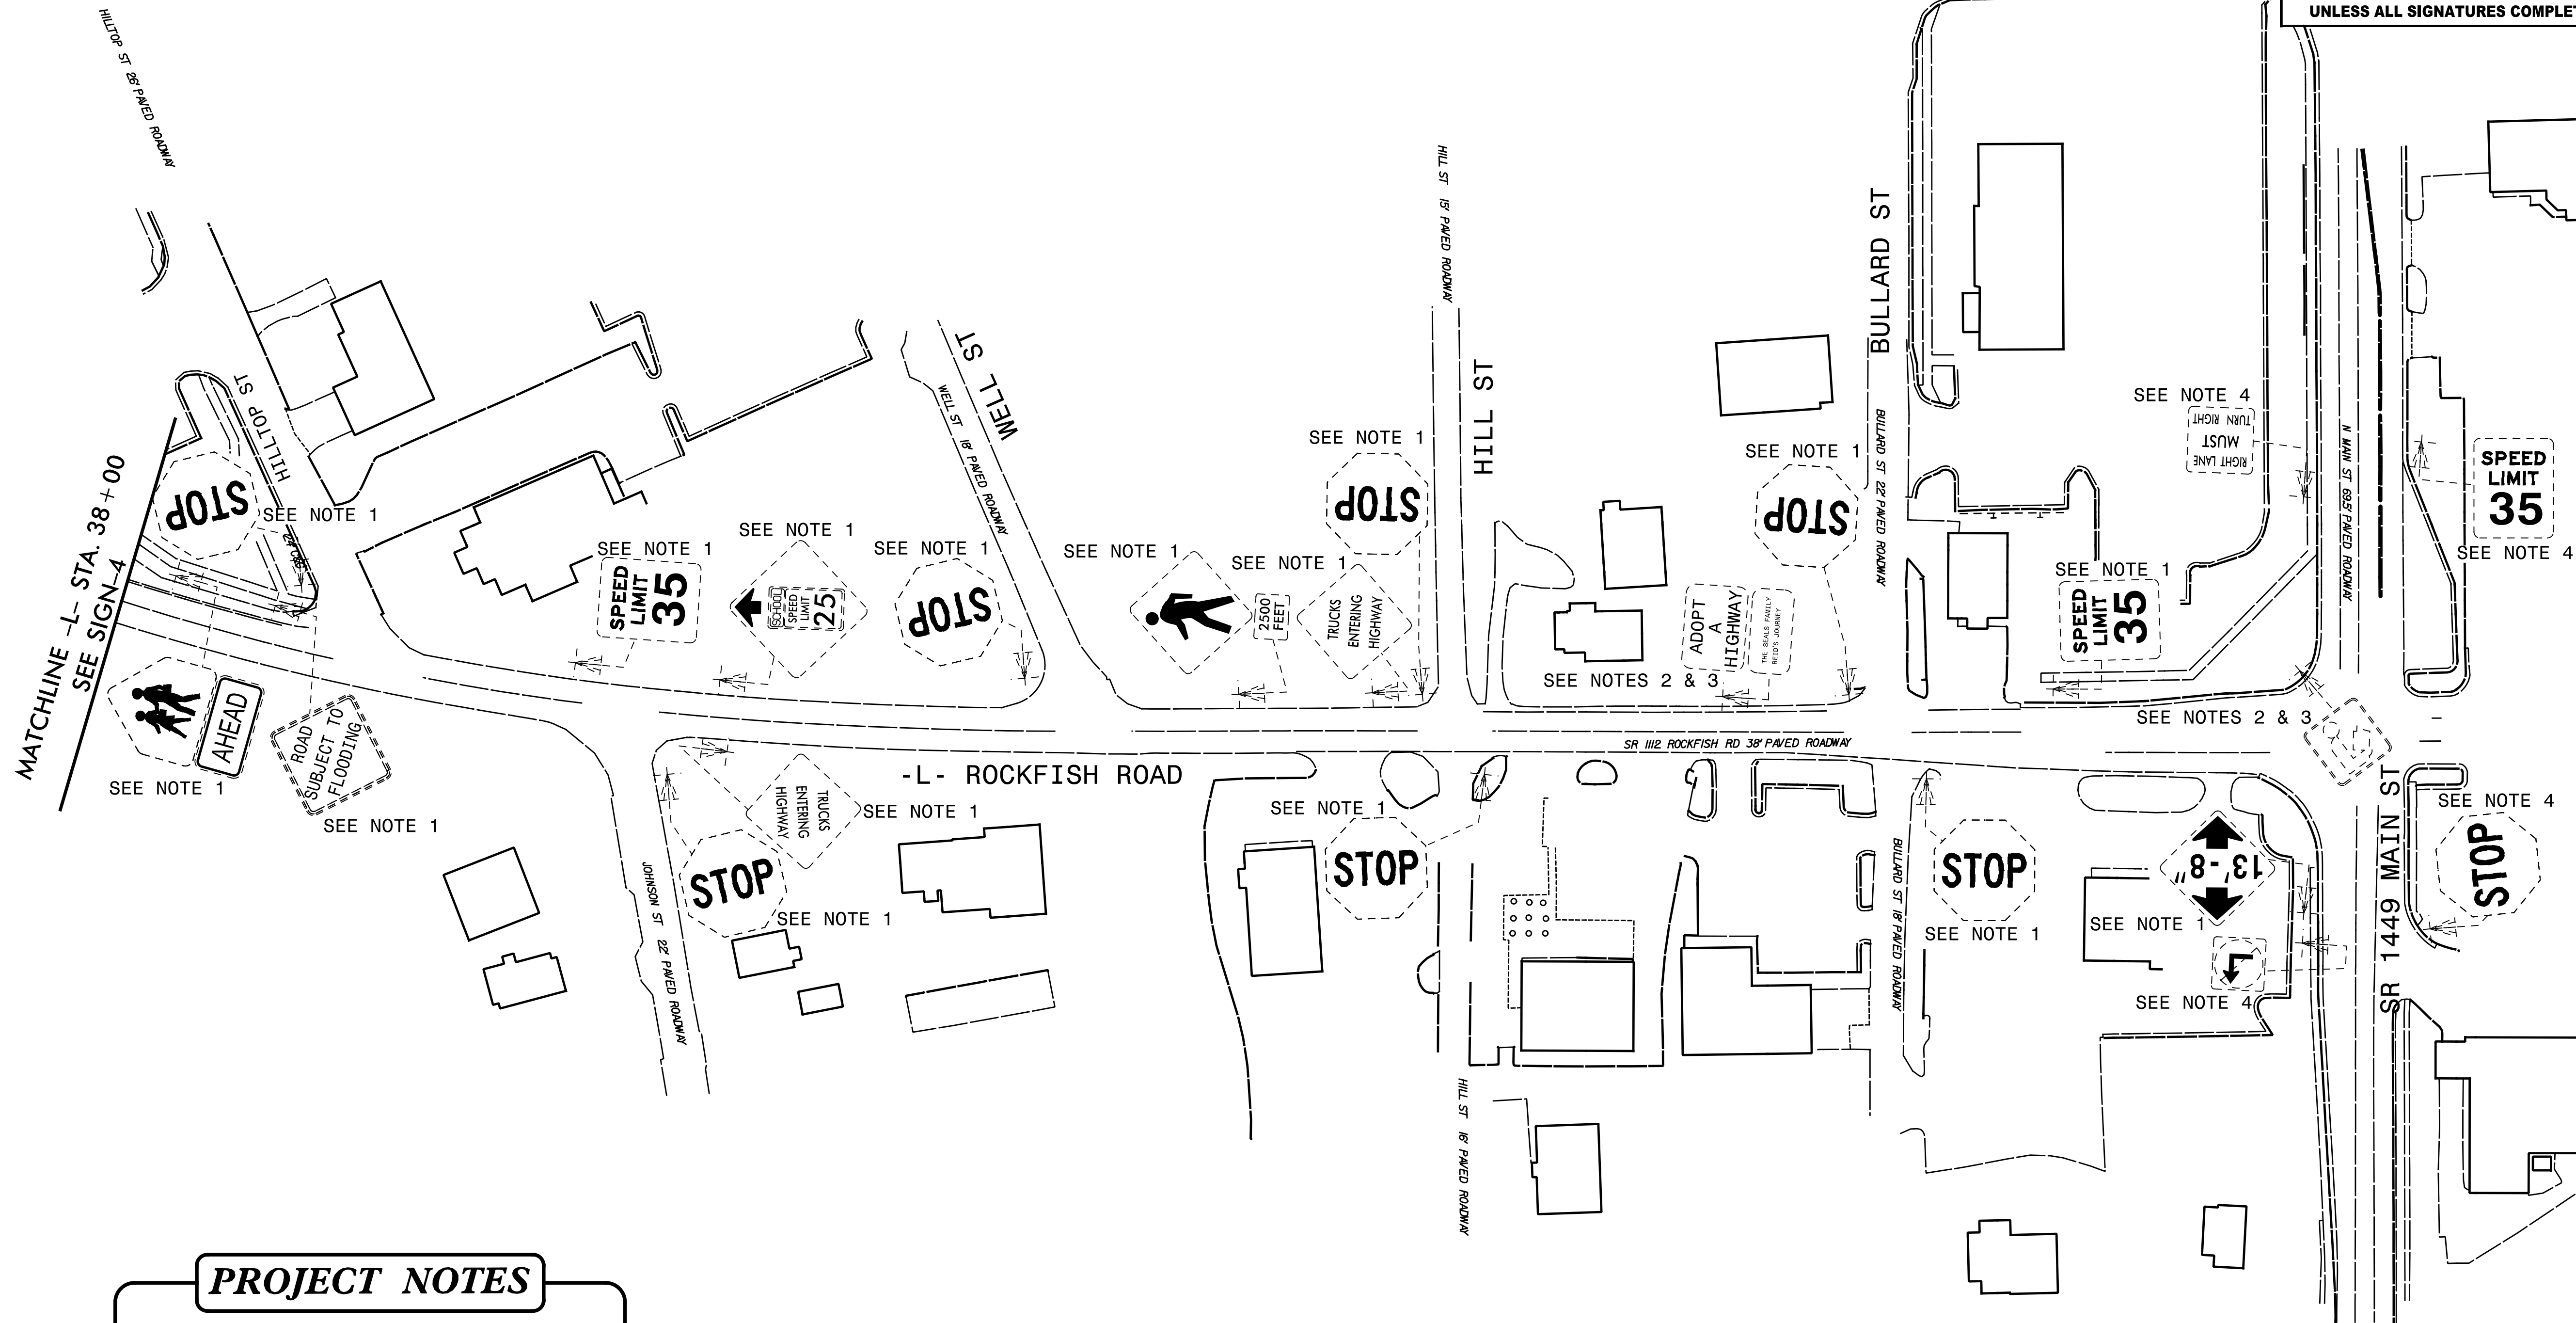

PROJECT NOTES

- 1. DISPOSAL OF SIGN SYSTEM, U-CHANNEL
- 2. SIGN ERECTION, RELOCATE SIGN TYPE E
- 3. DISPOSAL OF SUPPORT, U-CHANNEL
- 4. RETAIN SIGN SYSTEM

TRANSYSTEMS

1 Glenwood Avenue
Raleigh, NC 27603
Tel:919.789.9977
Fax:919.789.9591
License: F-0453

EXISTING SIGNS