

TIP NO.
U - 4709

SHEET NO.
SIGN - 8

APPROVED:


DocuSigned by:
Steve Miller
WFCBC15CCEB486...

DATE: _____

SEAL

NORTH CAROLINA
PROFESSIONAL
SEAL
037026
ENGINEER
STEVEN D. MILLER

DOCUMENT NOT CONSIDERED FINAL
UNLESS ALL SIGNATURES COMPLETED

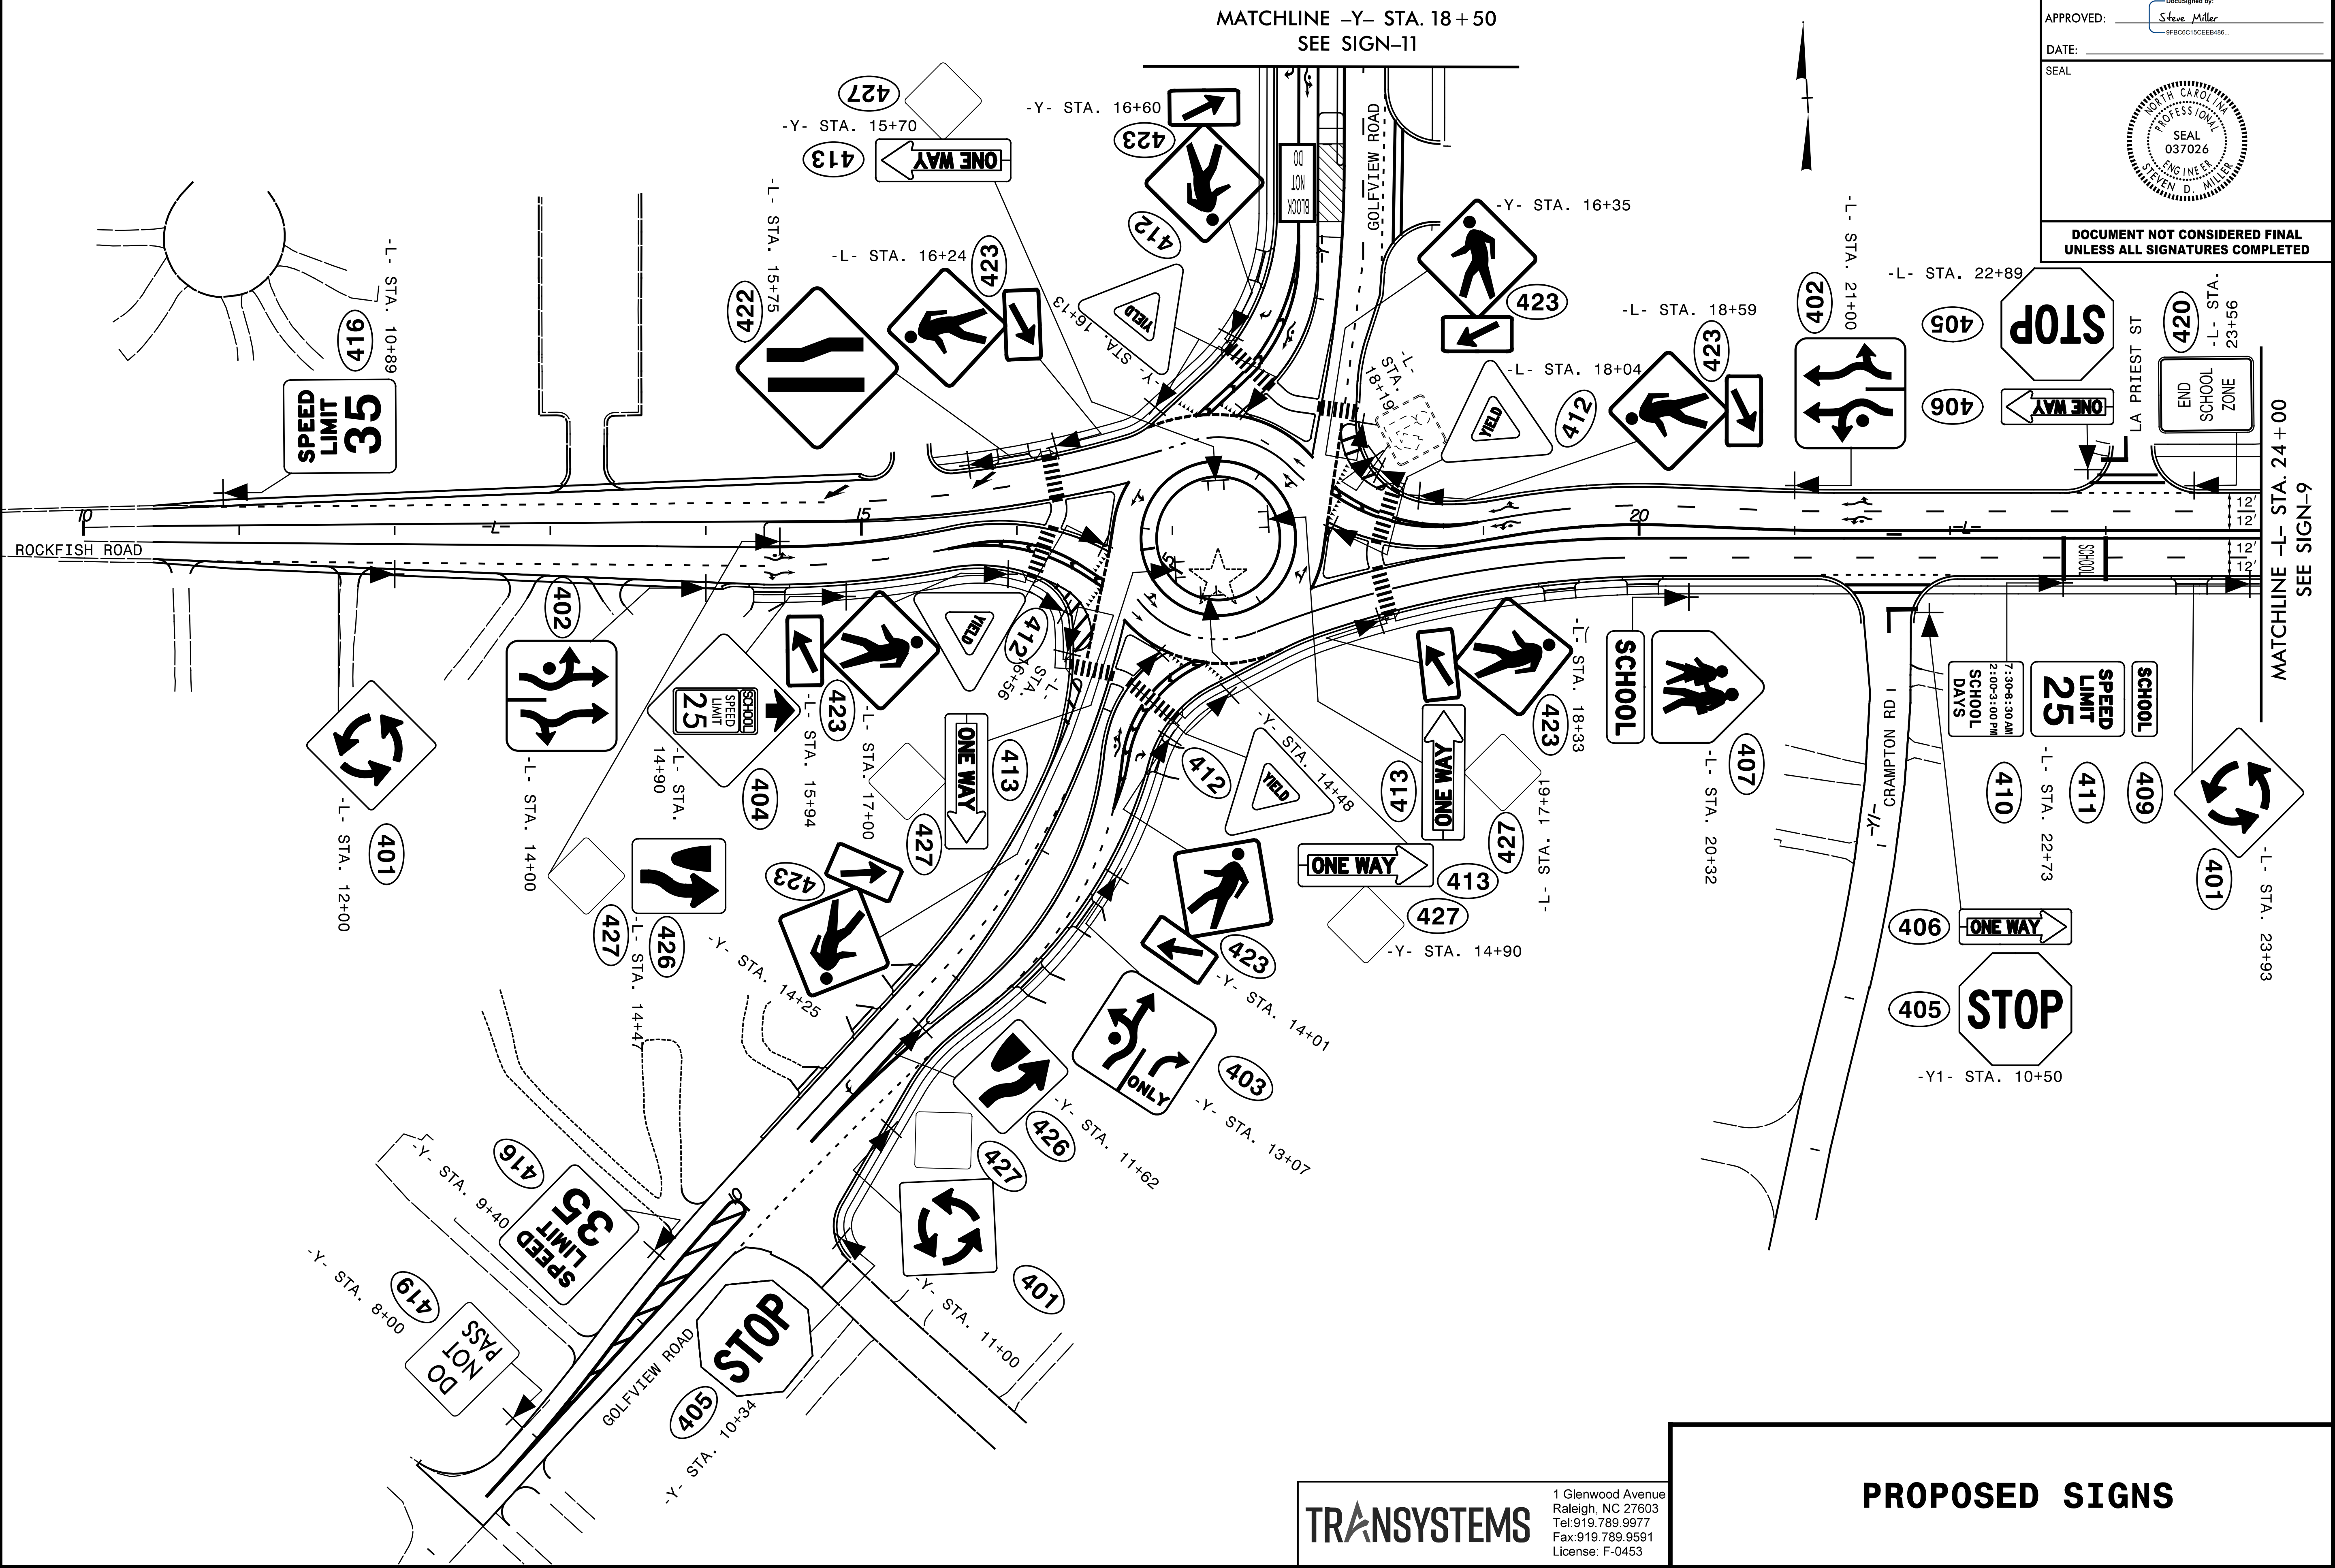

7/16/2024 11:50:00 AM C:\Users\jason\OneDrive\Documents\Projects\U-4709\Signs\U-4709_SIGN-8.dgn