



PROJ. REFERENCE NO.	SHEET NO.
R-5709C	TMP-28A

RKK
P: (919) 978-9560
8601 Six Forks Road, Forum 1, Suite 700
Raleigh, North Carolina 27615-3960
NC License No. F-0112


Engineers | Construction Managers | Planners | Scientists
www.rkk.com

Responsive People | Creative Solutions

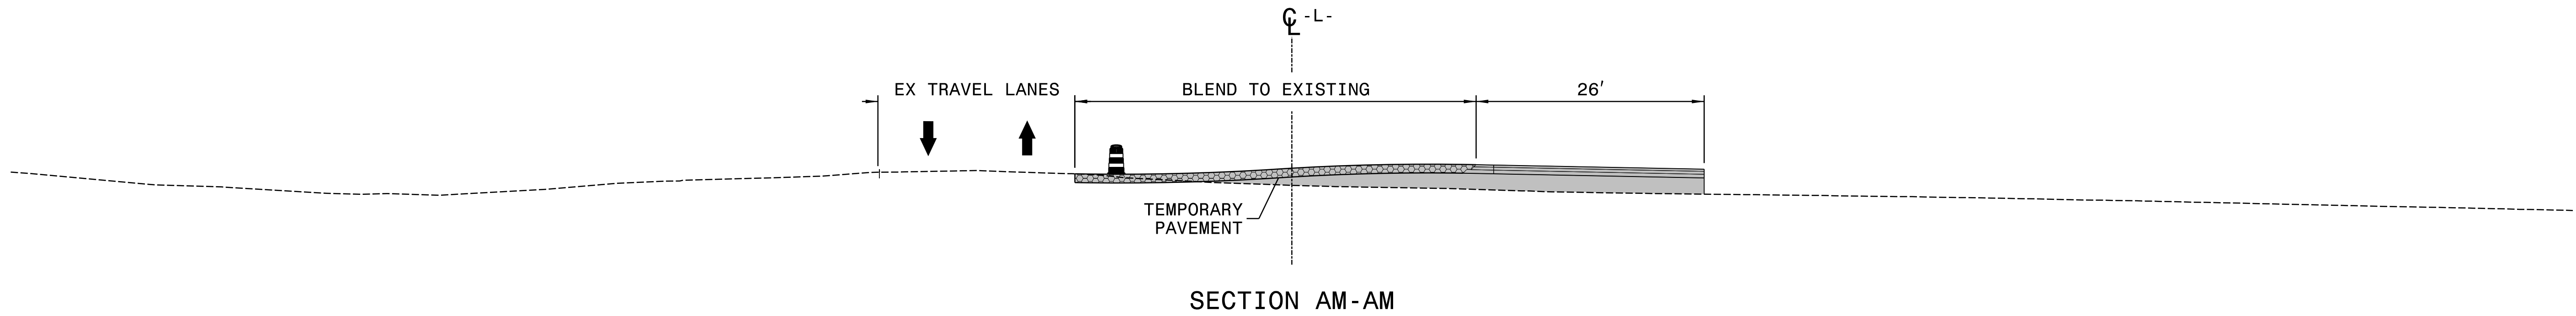

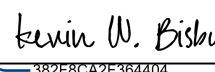
APPROVED: 
DATE: 10/15/2024


SEAL

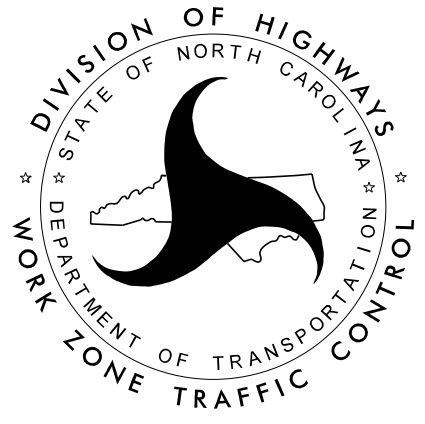

PHASE I
STEP 3 DETAILS

DOCUMENT NOT CONSIDERED FINAL
UNLESS ALL SIGNATURES COMPLETED

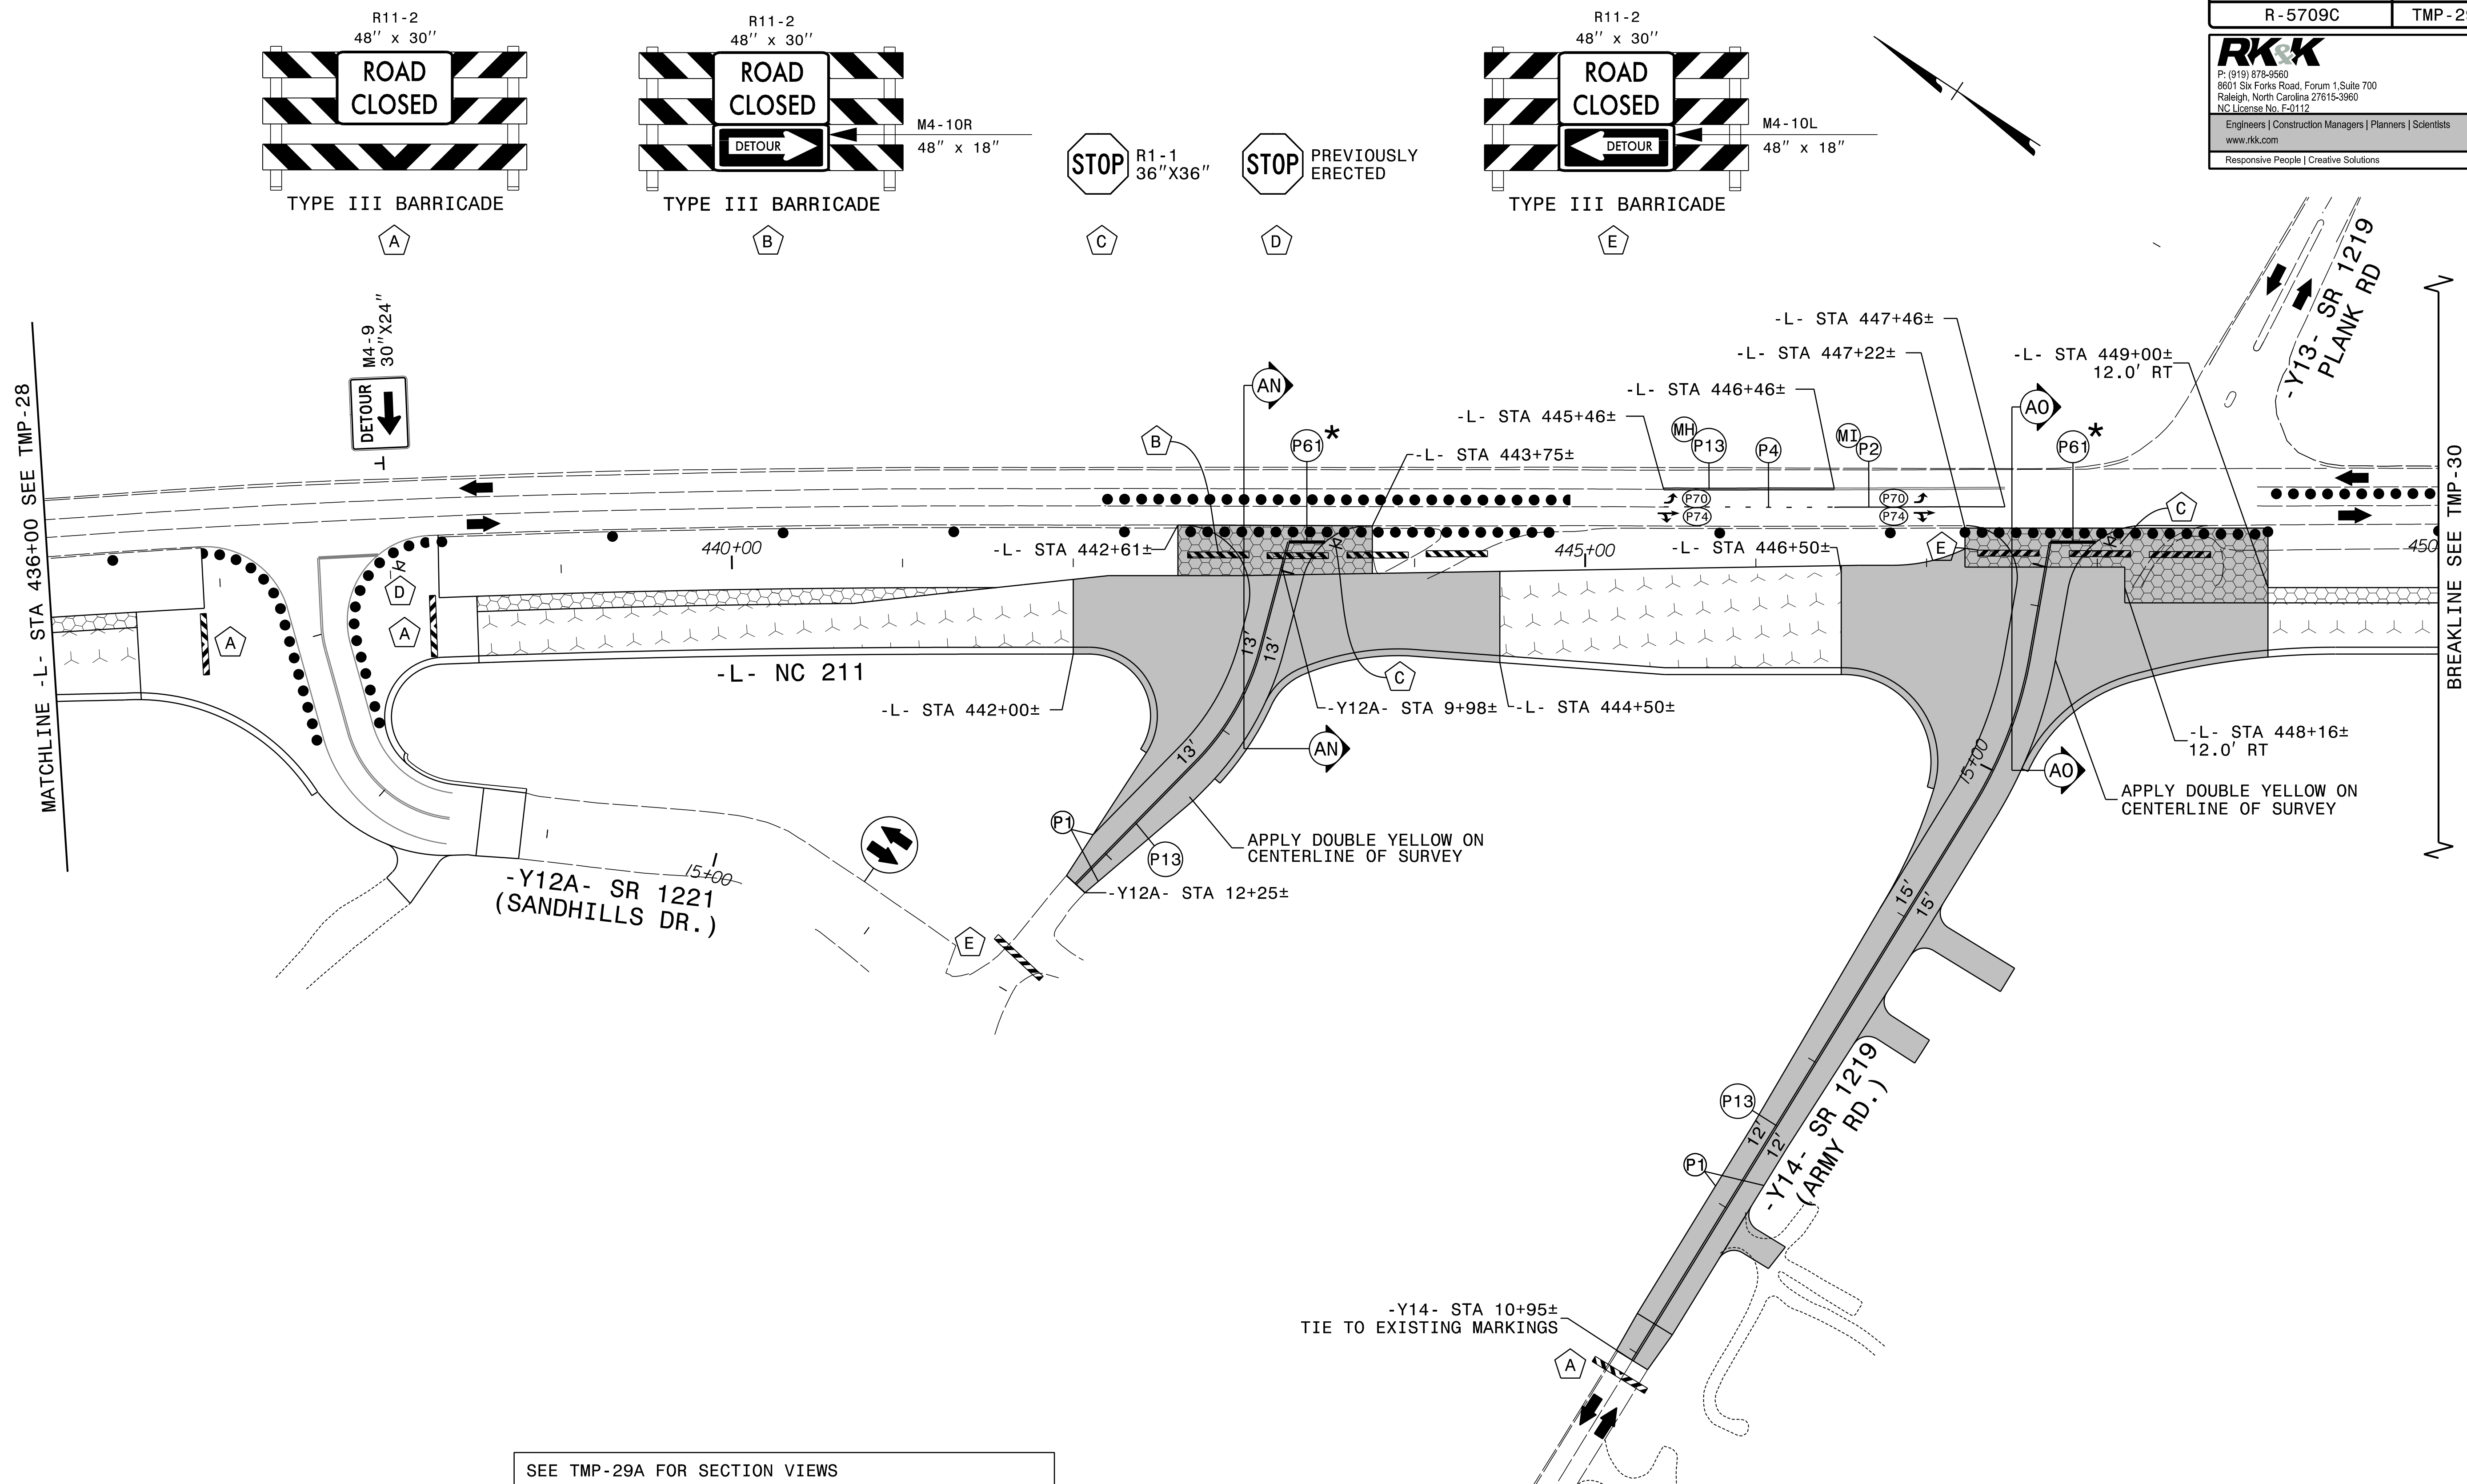

SEE TMP-29A FOR SECTION VIEWS

-Y12A- SR 1221 SHALL NOT BE CLOSED CONCURRENTLY WITH -Y11C- SR 1221

SEE TMP-1D FOR -Y14- ARMY RD OFFSITE DETOUR.

COMPLETE CONSTRUCTION OF -Y14- AND PLACE TRAFFIC ON SAME PRIOR TO BEGINNING CONSTRUCTION OF -Y15-

* SET BACK STOP BAR 10' FROM NC 211.

ERECT STOP SIGN (R1-1 36"X36") ON SANDHILLS DR AND ARMY RD TO OPENING.

APPROVED: Kevin W. Bishy
382F8CA2F364404

DATE: 10/15/2024



SEAL

SEAL
NORTH CAROLINA
PROFESSIONAL
ENGINEER
21047
KEVIN W. BISHY

**DOCUMENT NOT CONSIDERED FINAL
UNLESS ALL SIGNATURES COMPLETED**




PHASE I
STEP 3 DETAILS

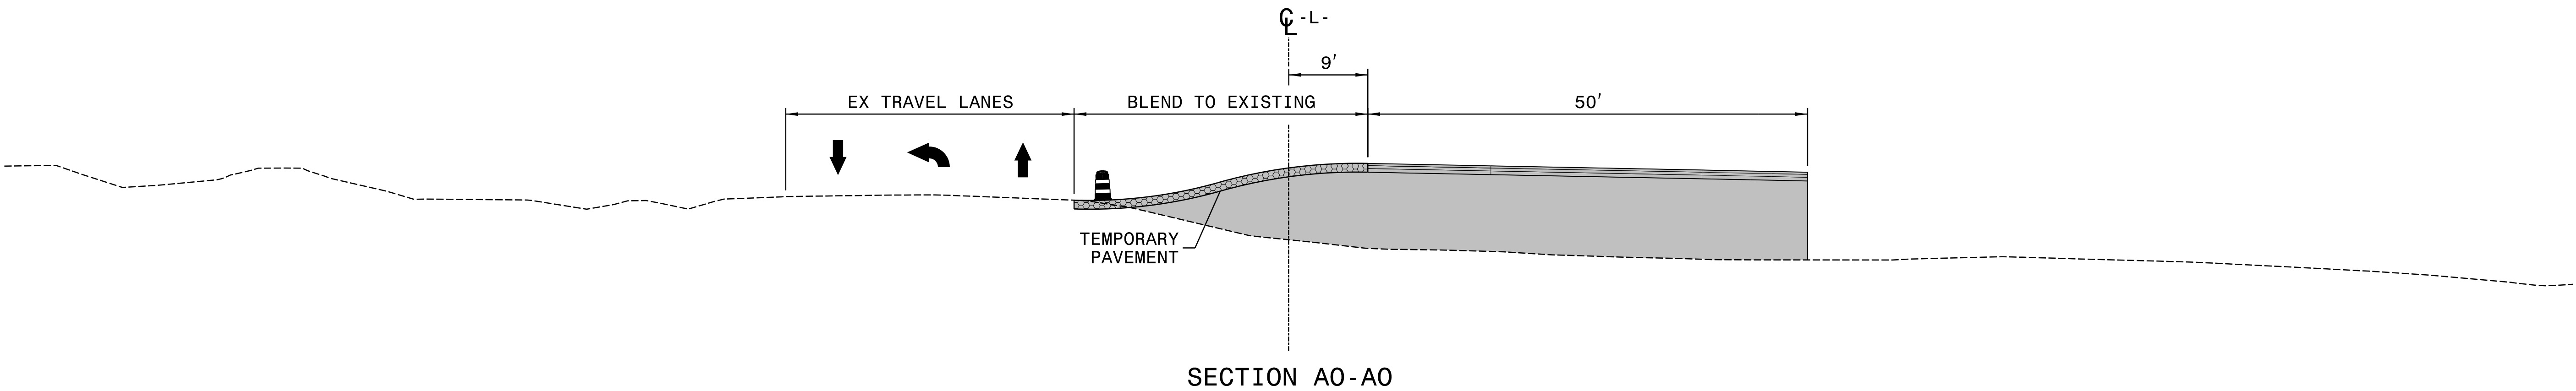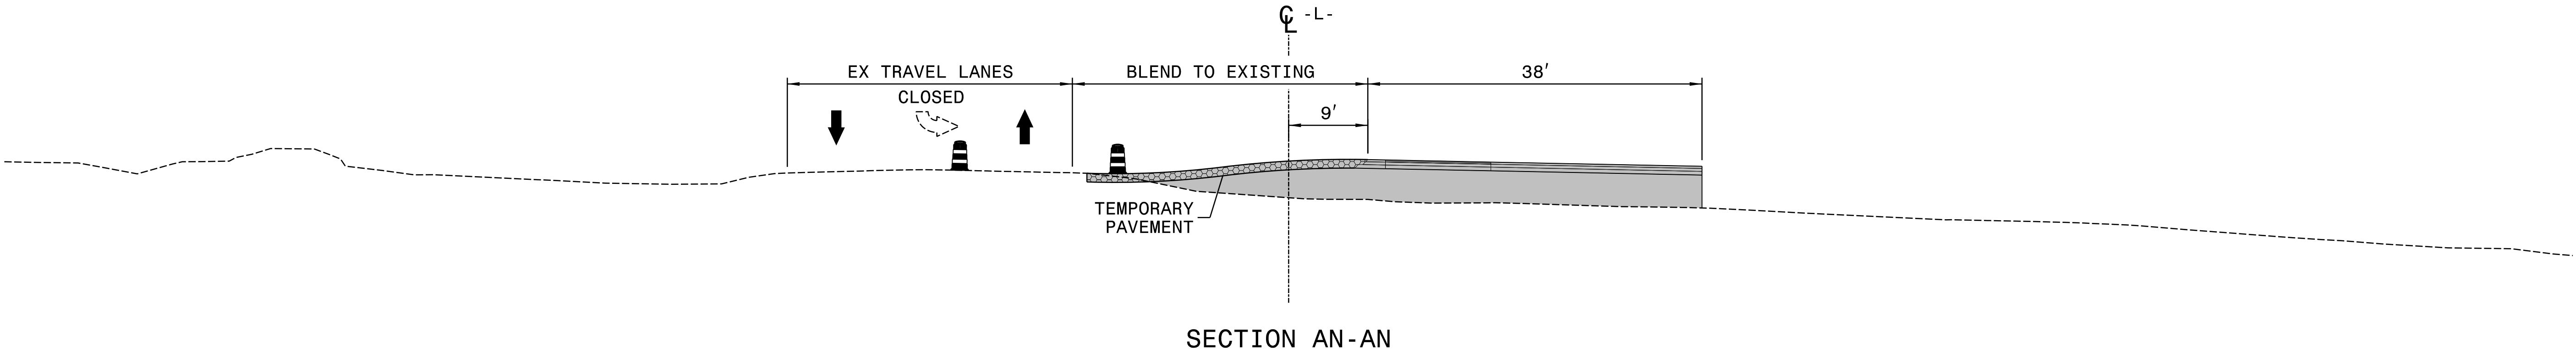

8/28/2024
RST03_TMP_psh29A.dgn
K015by

APPROVED: Signed by: <i>Kevin W. Bishop</i> 382F8CA2F364404... DATE: 10/15/2024 SEAL DOCUMENT NOT CONSIDERED FINAL UNLESS ALL SIGNATURES COMPLETED	DIVISION OF HIGHWAYS STATE OF NORTH CAROLINA DEPARTMENT OF TRANSPORTATION WORK ZONE TRAFFIC CONTROL SEAL 21047 ENGINEER KEVIN W. BISHOP	PHASE I STEP 3 DETAILS
--	--	---------------------------------------

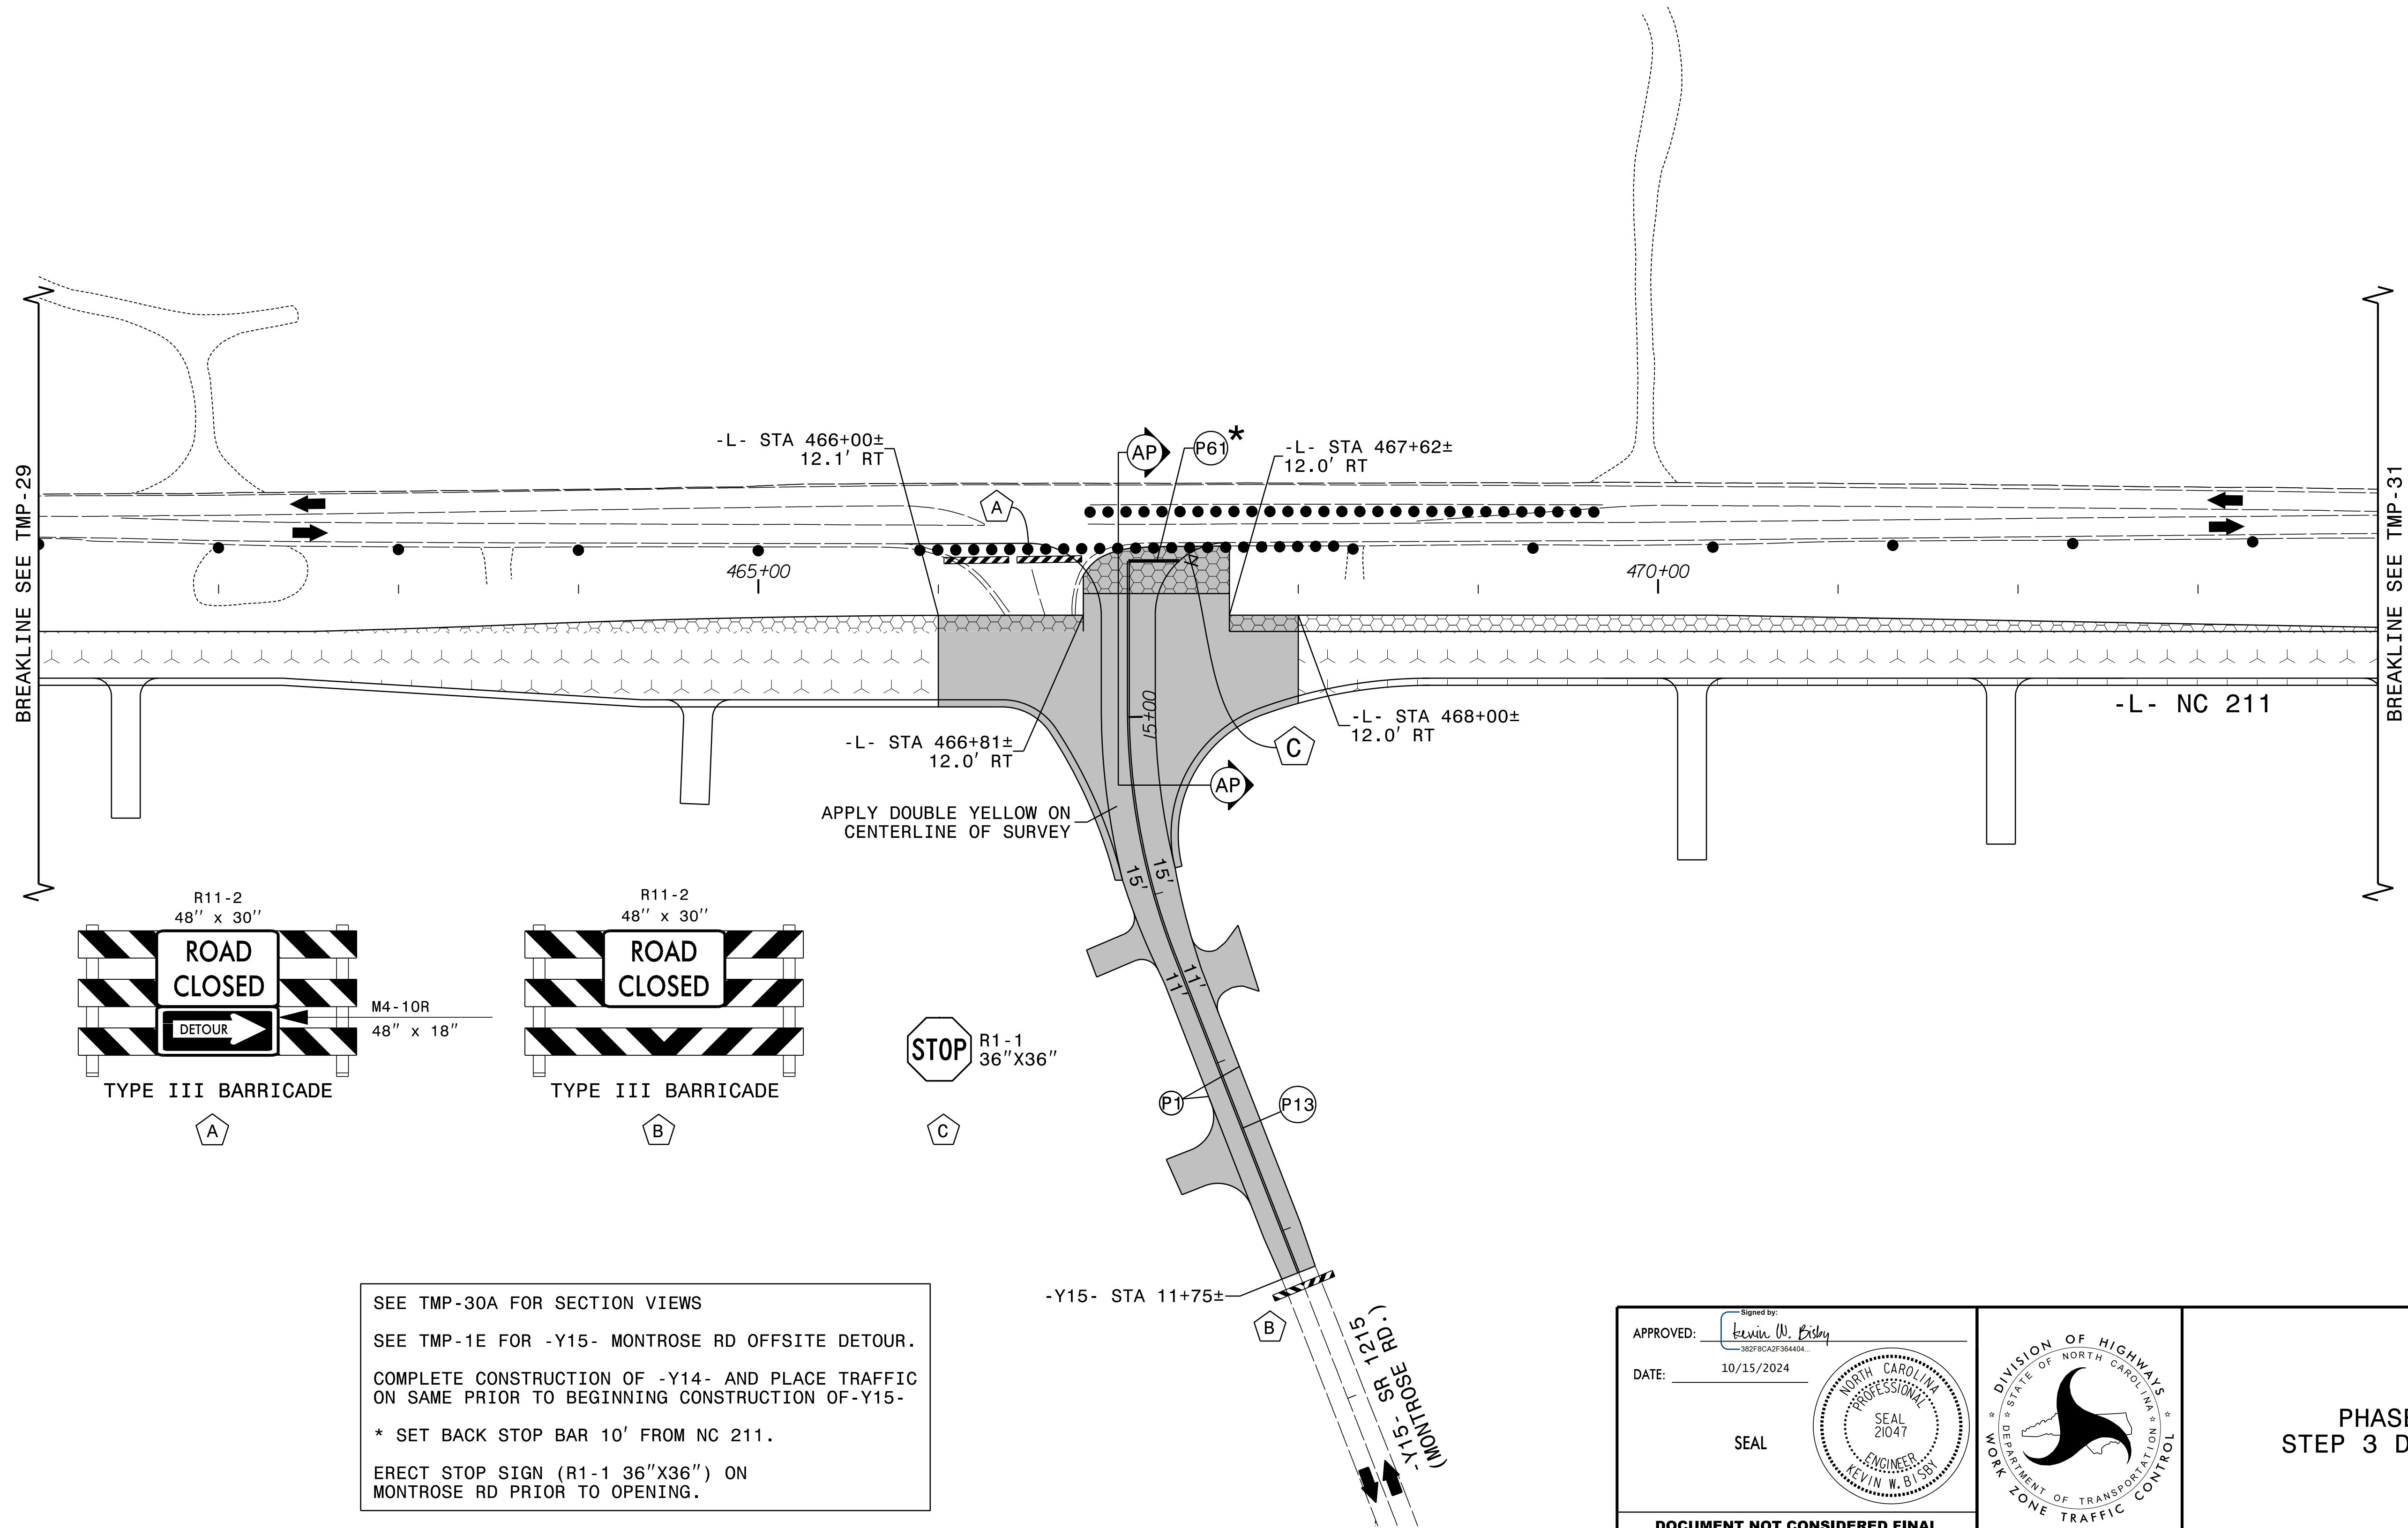

SEE TMP-30A FOR SECTION VIEWS

SEE TMP-1E FOR -Y15- MONTROSE RD OFFSITE DETOUR.

COMPLETE CONSTRUCTION OF -Y14- AND PLACE TRAFFIC ON SAME PRIOR TO BEGINNING CONSTRUCTION OF -Y15-

* SET BACK STOP BAR 10' FROM NC 211.


ERECT STOP SIGN (R1-1 36"X36") ON MONTROSE RD PRIOR TO OPENING.

APPROVED: Kevin W. Bishop
382F8CA2F984404


DATE: 10/15/2024

SEAL

SEAL 21047
ENGINEER
KEVIN W. BISHOP




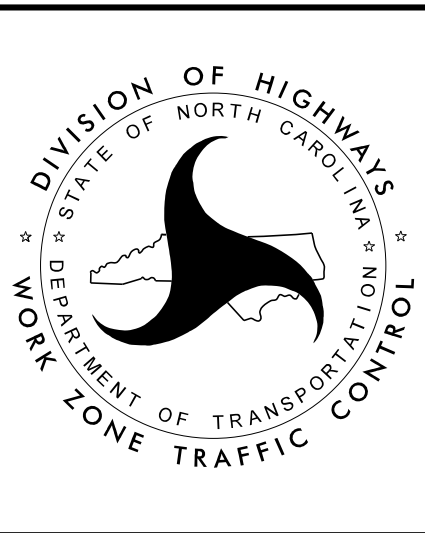


PHASE I
STEP 3 DETAILS

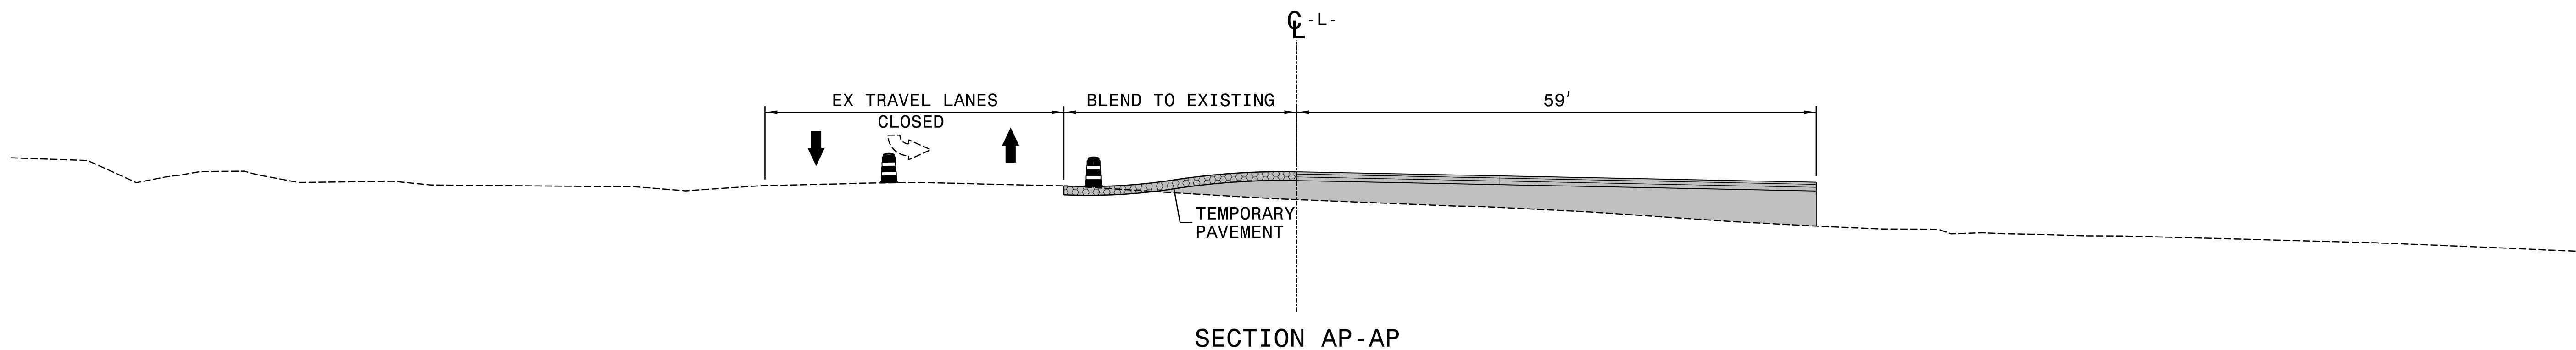

8/28/2024
RST03_TMP_psh30A.dgn
R01sby

APPROVED: <u>Kevin W. Bisby</u> Signed by: 382F8CA2F364404... DATE: <u>10/15/2024</u> SEAL DOCUMENT NOT CONSIDERED FINAL UNLESS ALL SIGNATURES COMPLETED		PHASE I STEP 3 DETAILS
--	--	---------------------------------------

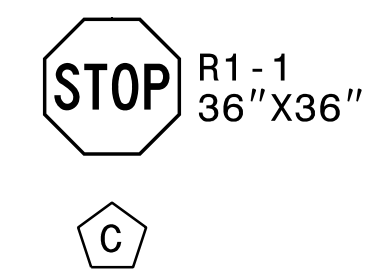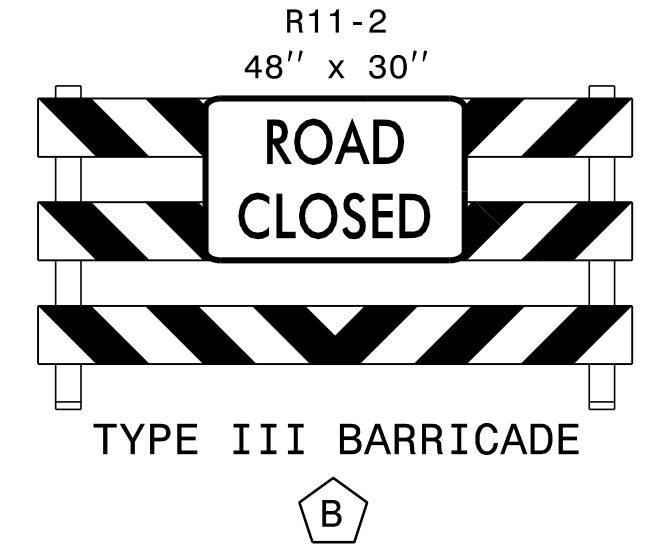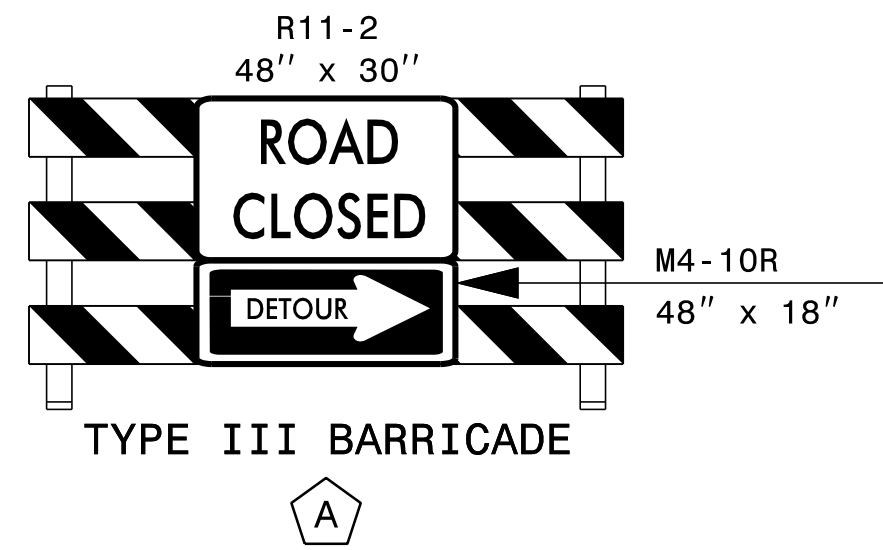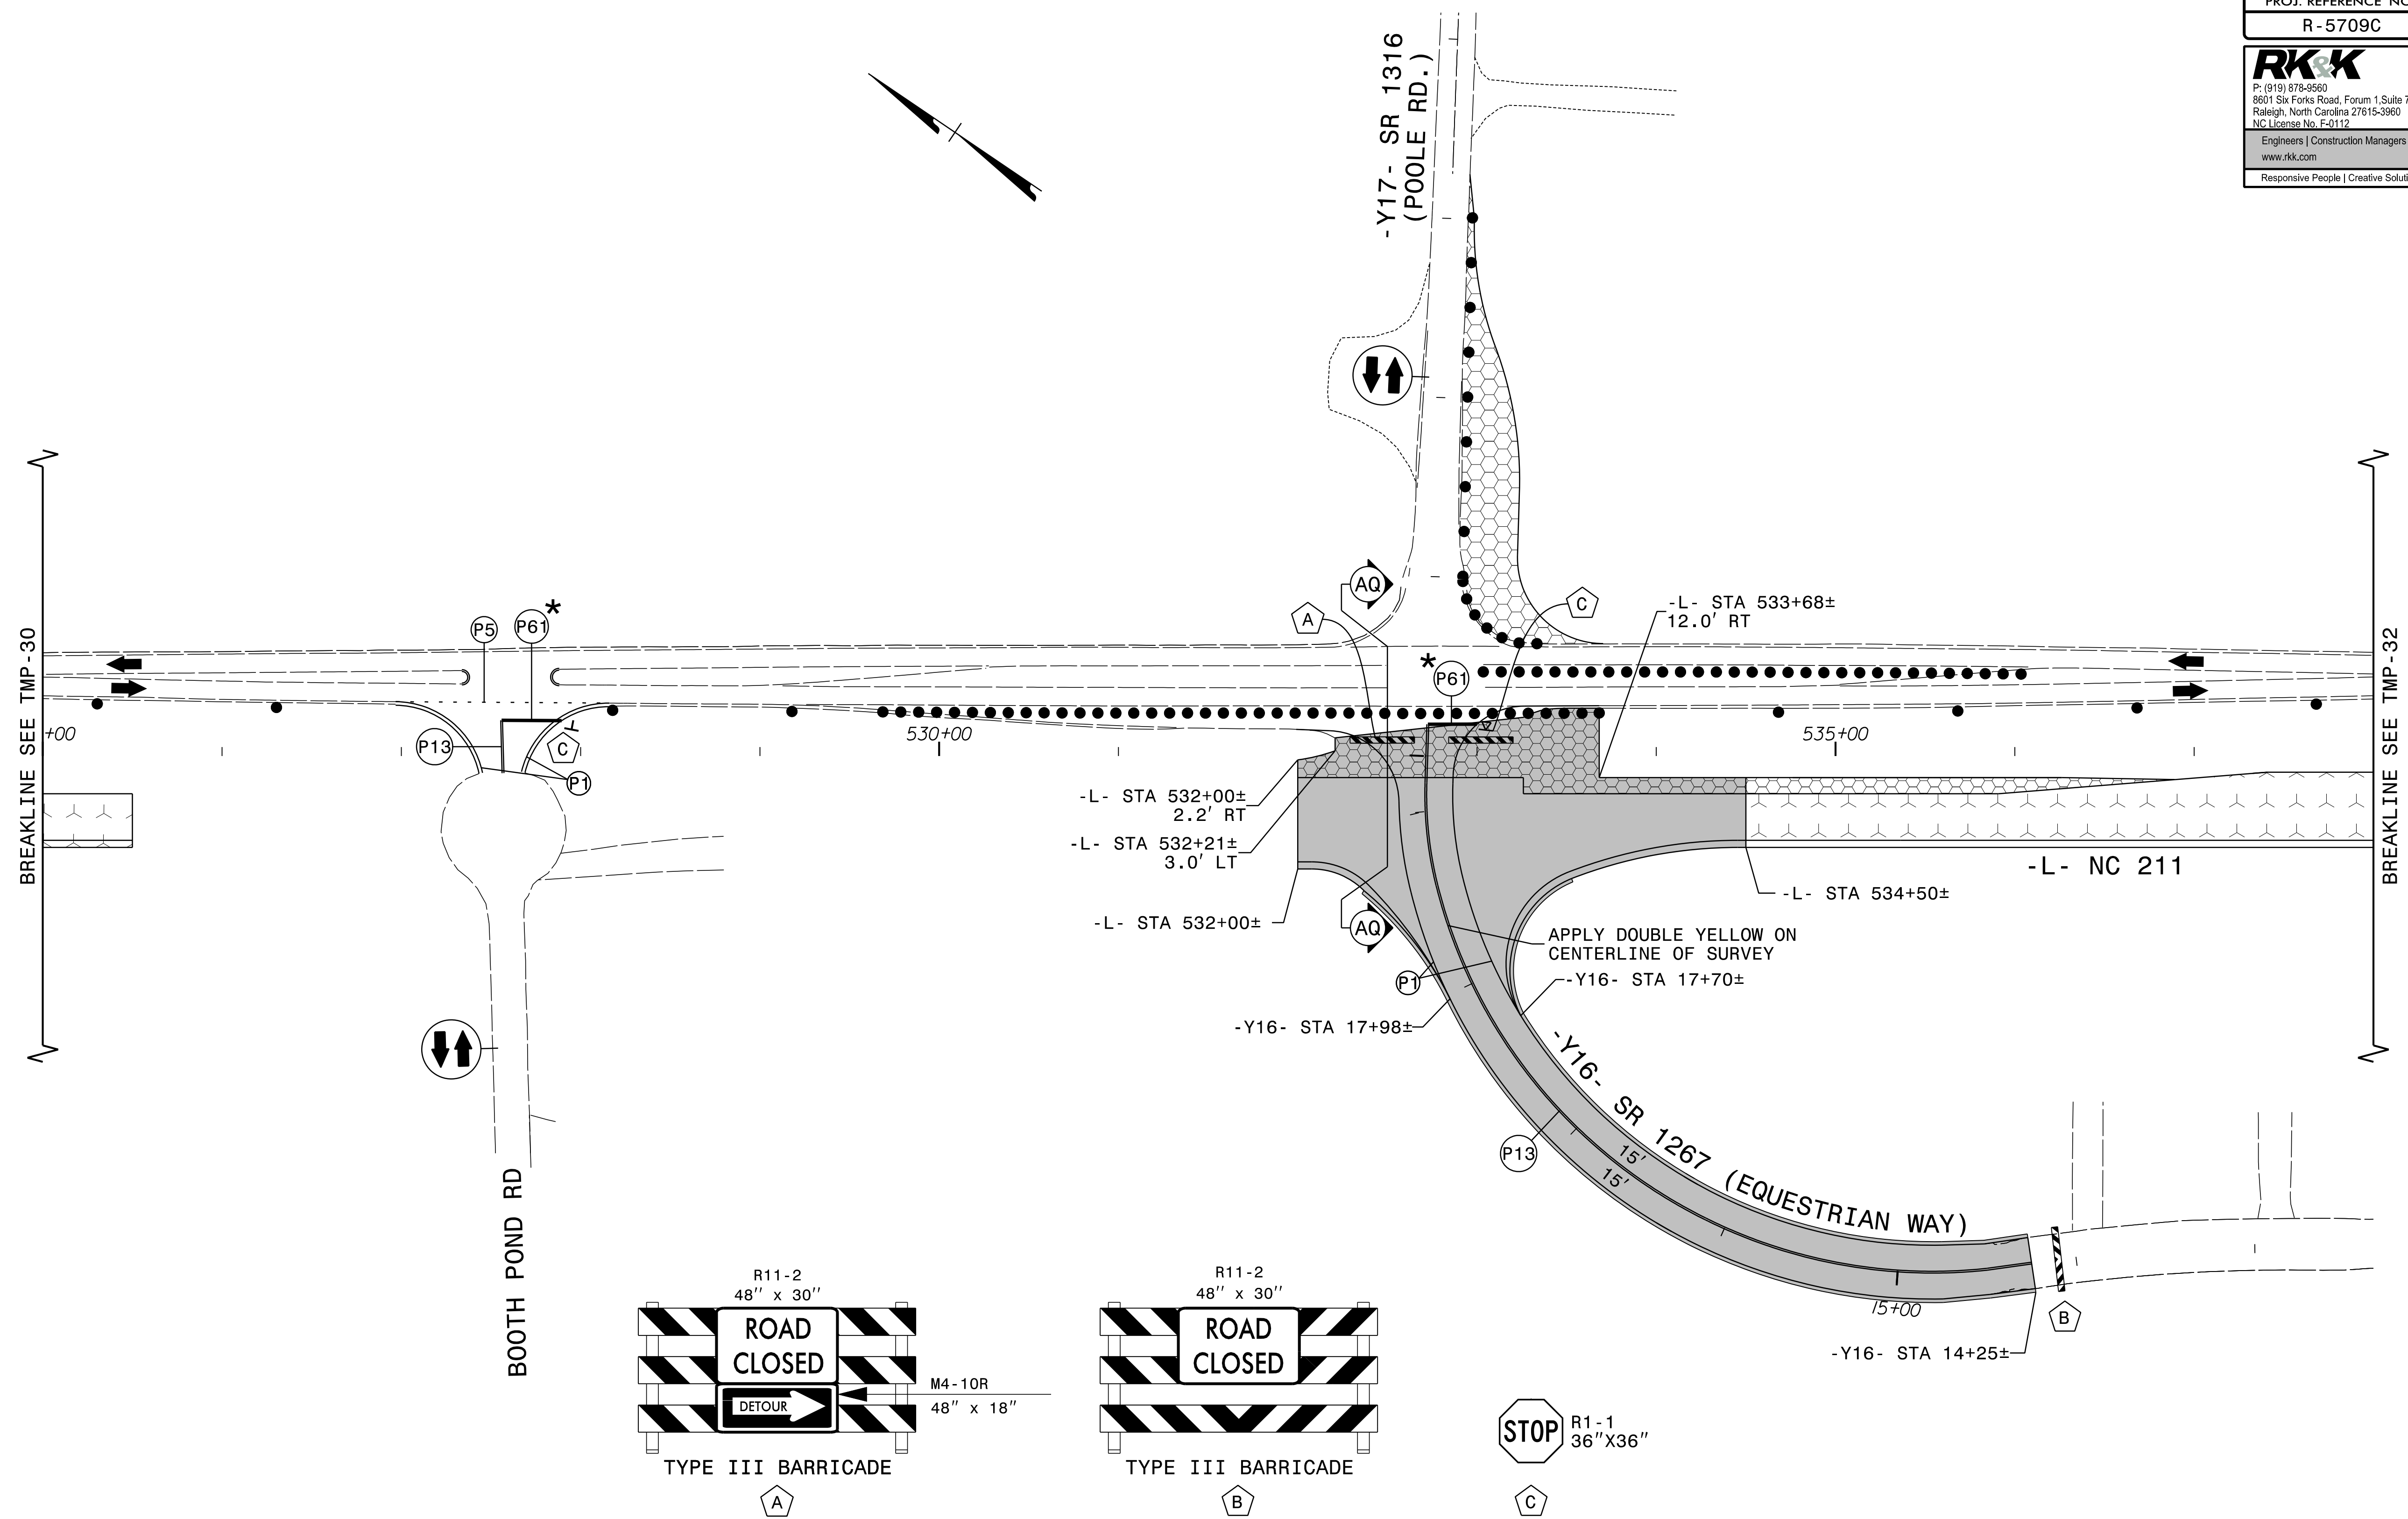



SEE TMP-31A FOR SECTION VIEW.

SEE TMP-1J FOR -Y16 EQUESTRIAN WAY OFFSITE DETOUR.


* SET BACK STOP BAR 10' FROM NC 211.

ERECT STOP SIGN (R1-1 36"X36") ON EQUESTRIAN WAY PRIOR TO OPENING.

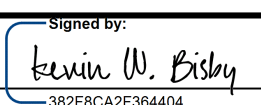
APPROVED: 
DATE: 10/15/2024

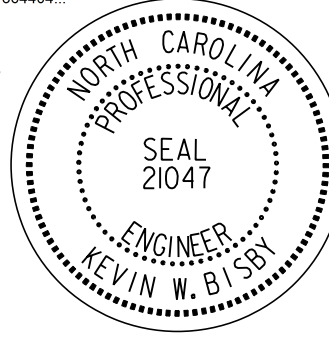SEAL


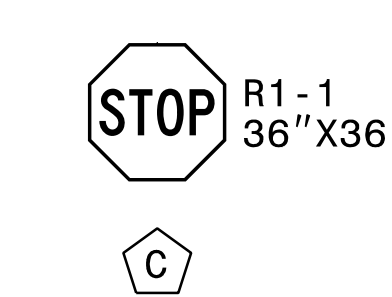
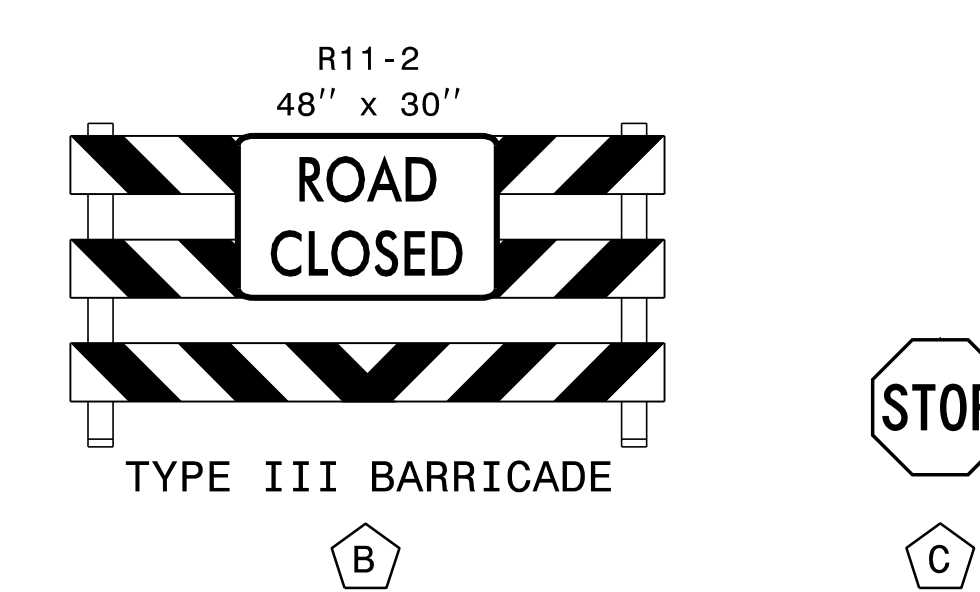
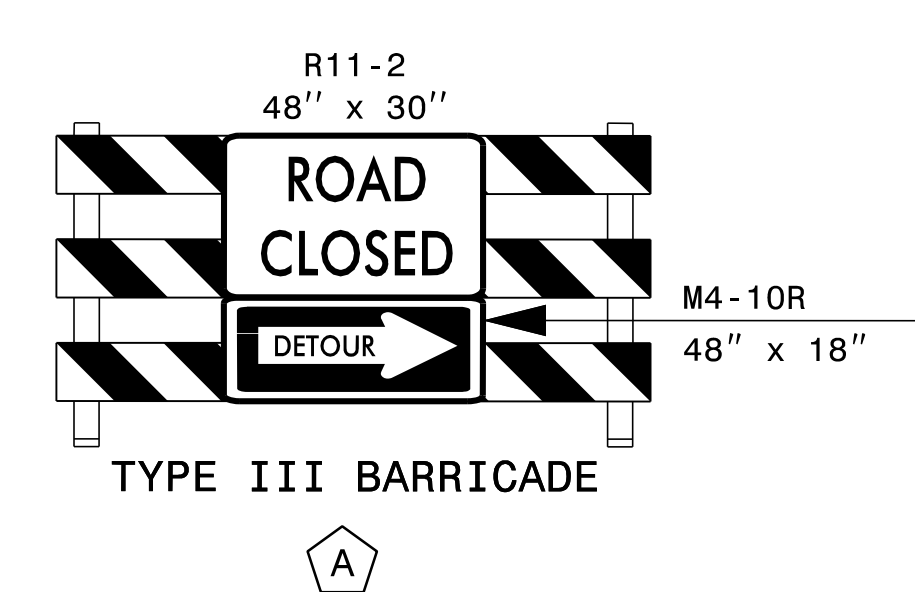
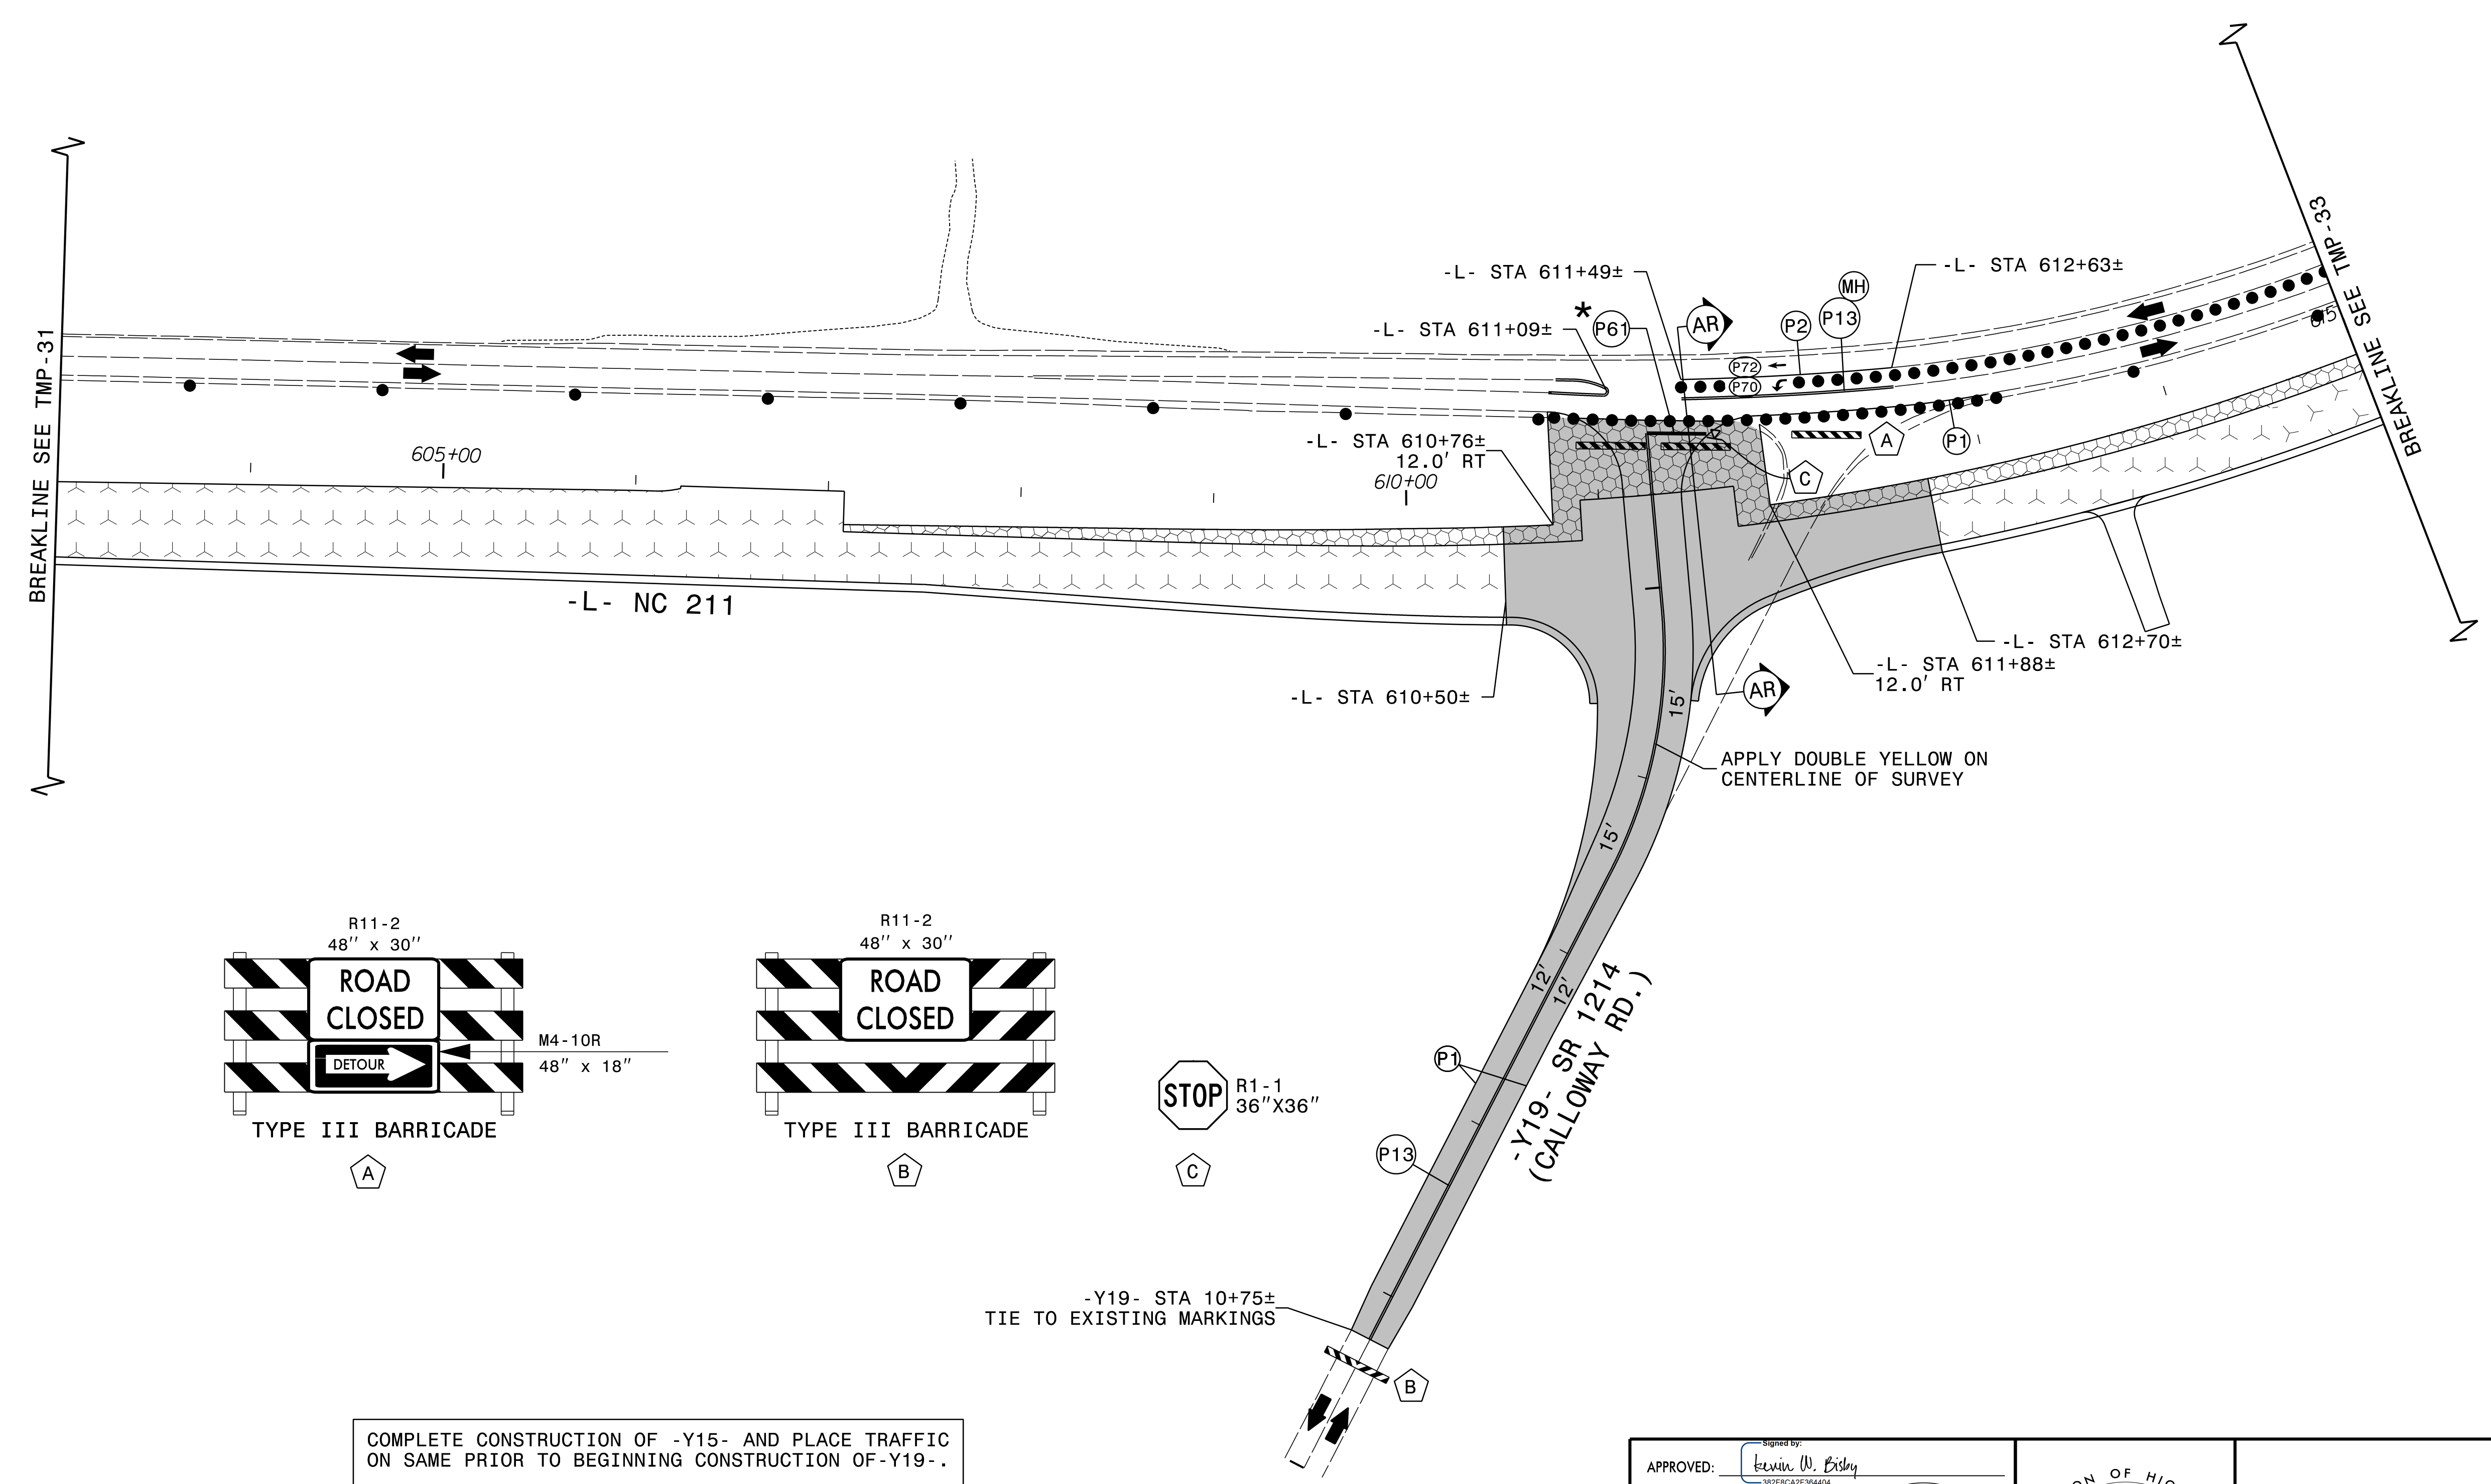
DOCUMENT NOT CONSIDERED FINAL
UNLESS ALL SIGNATURES COMPLETED

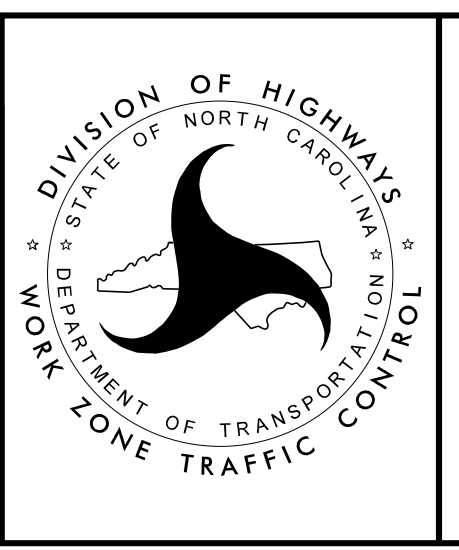

PHASE I
STEP 3 DETAILS

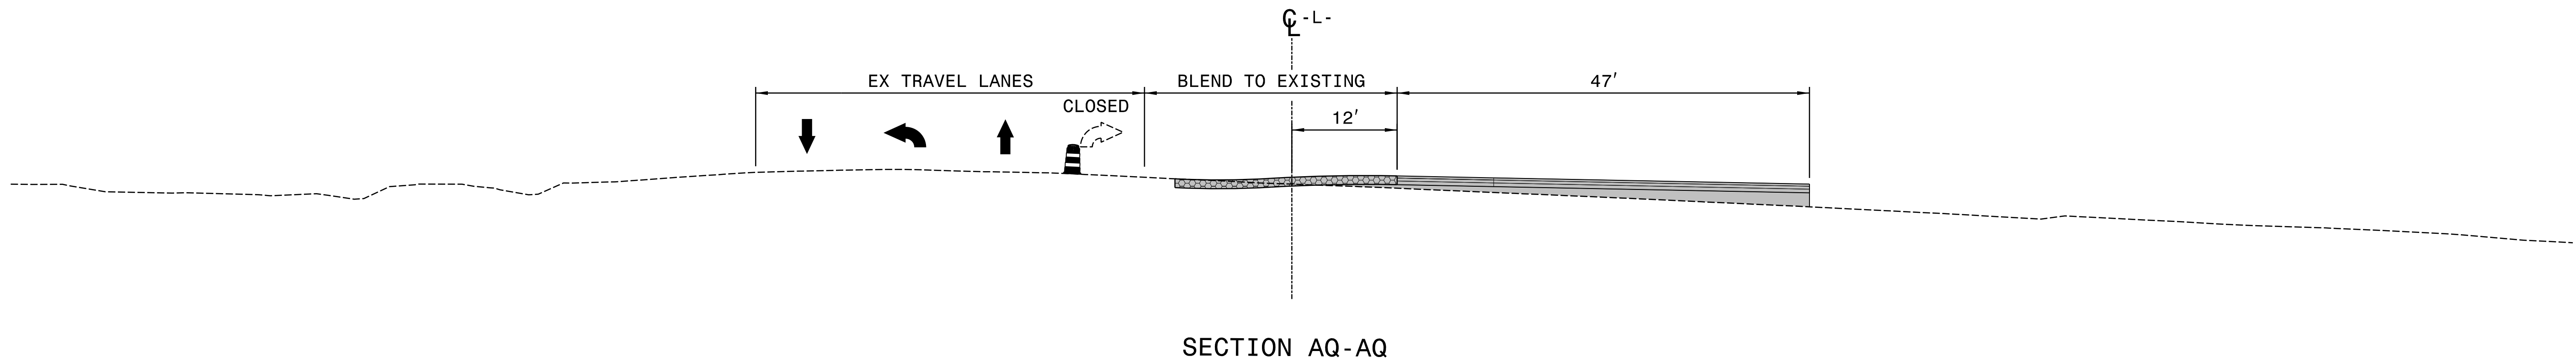

APPROVED: <u>Kevin W. Bishop</u> 382F8CA2F364404... DATE: 10/15/2024 SEAL DOCUMENT NOT CONSIDERED FINAL UNLESS ALL SIGNATURES COMPLETED		PHASE I STEP 3 DETAILS
---	--	---------------------------------------



COMPLETE CONSTRUCTION OF -Y15- AND PLACE TRAFFIC ON SAME PRIOR TO BEGINNING CONSTRUCTION OF -Y19-.


SEE TMP-1F FOR -Y19- CALLOWAY RD OFFSITE DETOUR.

SEE TMP-32A FOR SECTION VIEW.

* SET BACK STOP BAR 10' FROM NC 211.


ERECT STOP SIGN (R1-1 36"X36") ON CALLOWAY RD PRIOR TO OPENING.

APPROVED: <u>Kevin W. Bishop</u> DATE: <u>10/15/2024</u> SEAL 362F8CA2F364404		PHASE I STEP 3 DETAILS
DOCUMENT NOT CONSIDERED FINAL UNLESS ALL SIGNATURES COMPLETED		

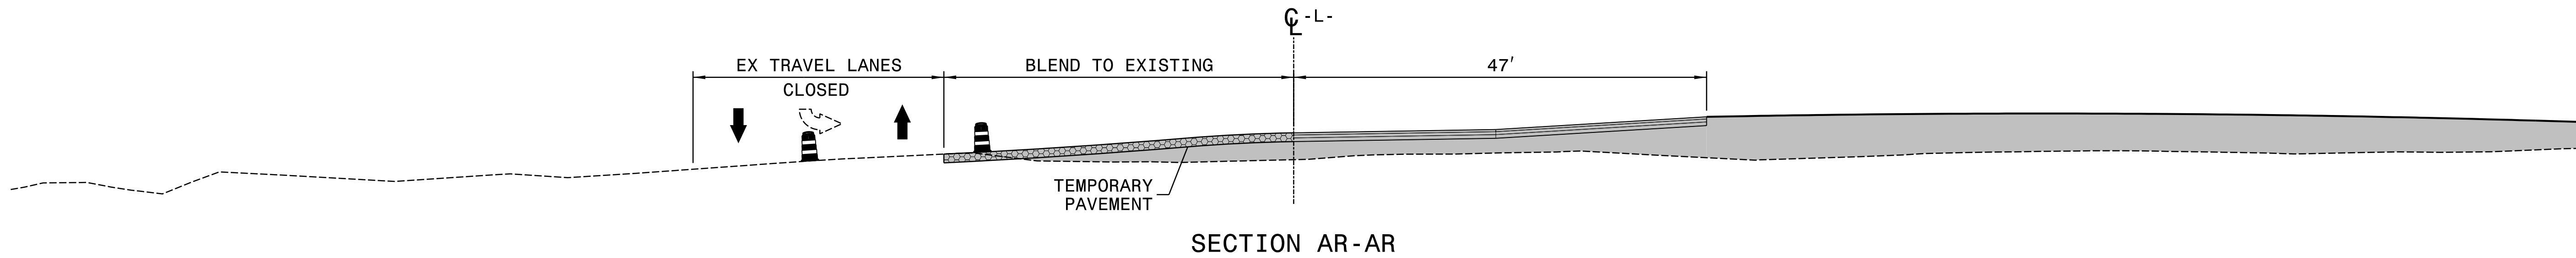


8/28/2024
RST03_TMP_psh32A.dgn
R01sby


APPROVED: <u>Kevin W. Bishop</u> 382F8CA2F364404			PHASE I STEP 3 DETAILS
DATE: <u>10/15/2024</u>			
SEAL			
DOCUMENT NOT CONSIDERED FINAL UNLESS ALL SIGNATURES COMPLETED			

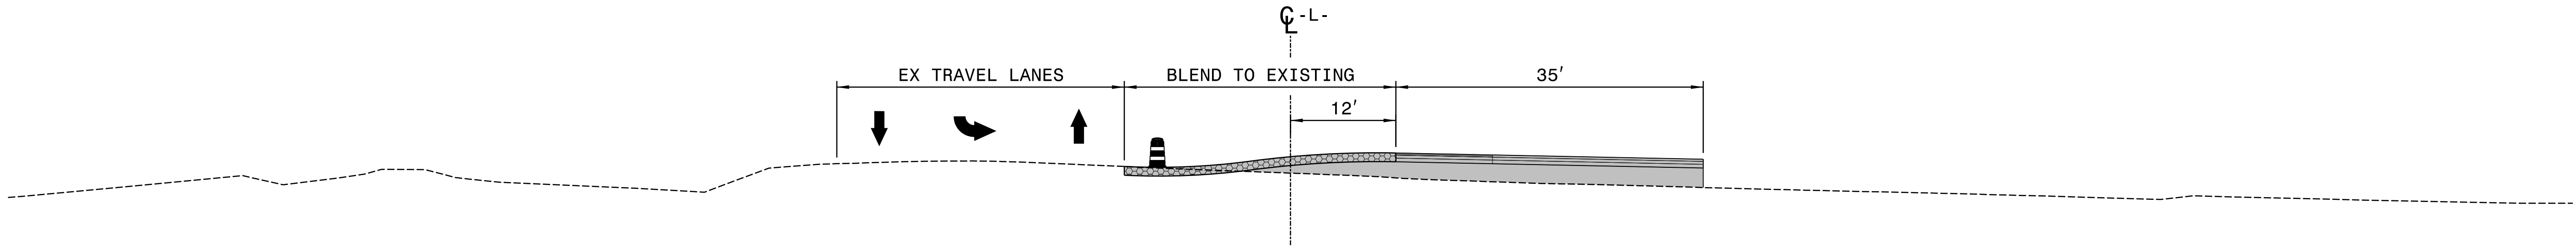


SECTION AS-AS

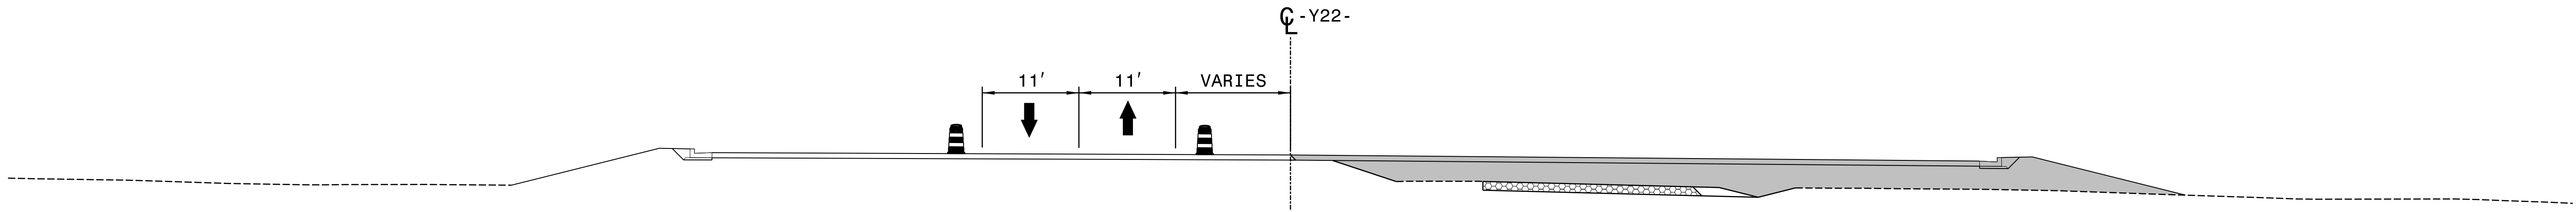

SECTION AT-AT


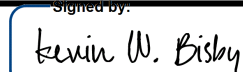
APPROVED:  DATE: 10/15/2024 SEAL  DOCUMENT NOT CONSIDERED FINAL UNLESS ALL SIGNATURES COMPLETED		PHASE I STEP 3 DETAILS
--	--	---------------------------------------

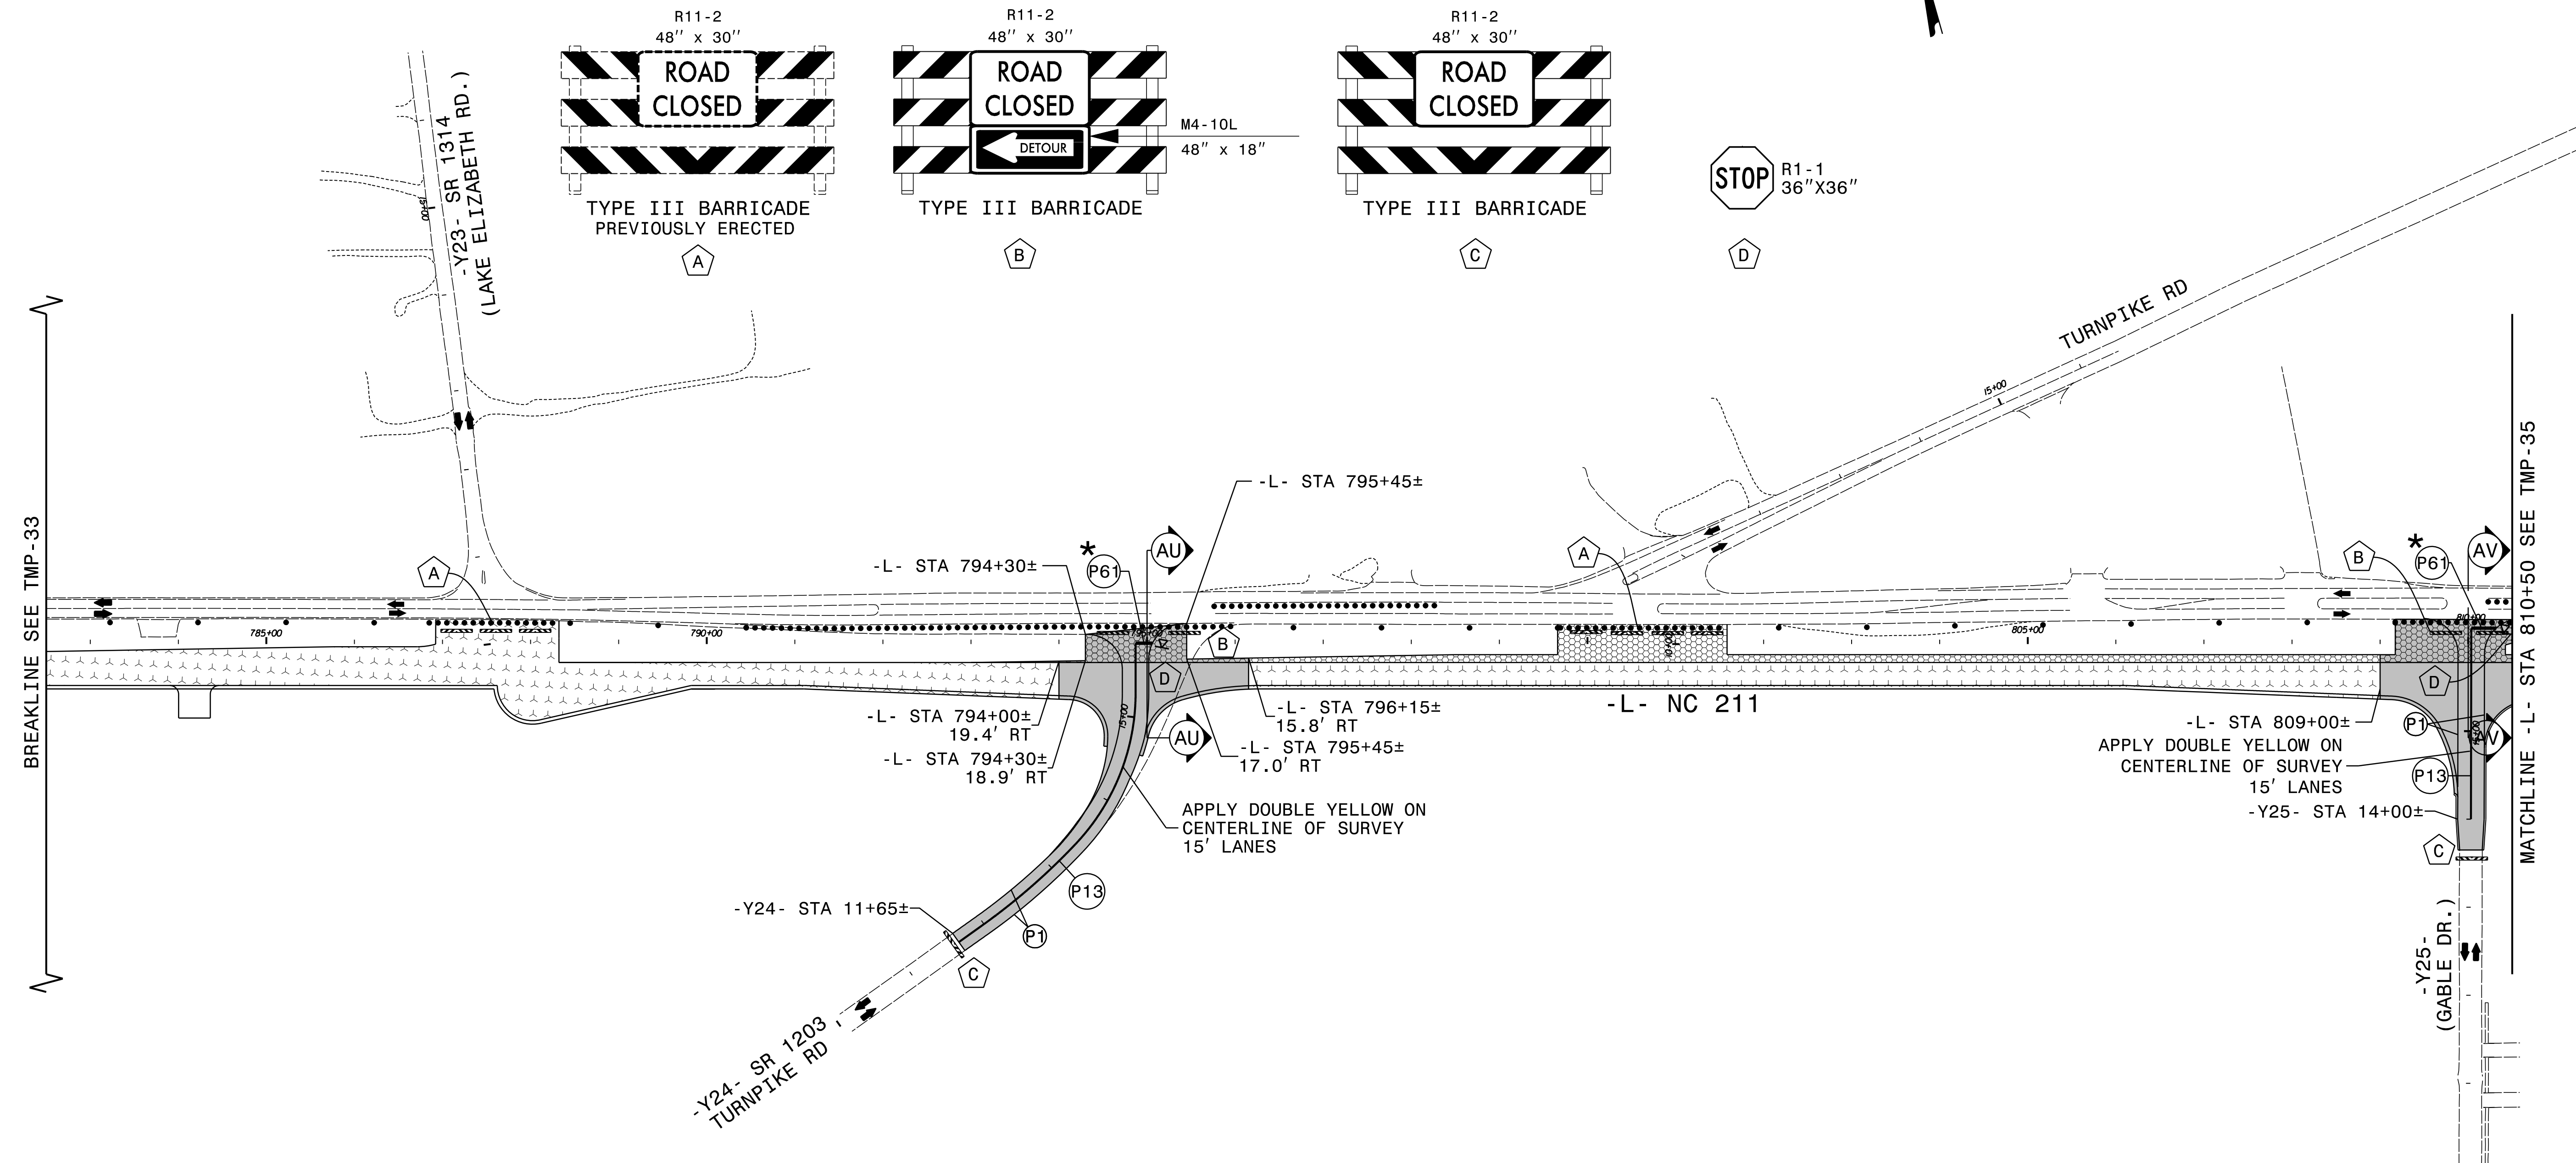

SEE TMP-34A FOR SECTION VIEWS
SEE TMP-1G FOR -Y24- TURNPIKE RD OFFSITE DETOUR.
SEE TMP-1H FOR -Y25- GABLE DR OFFSITE DETOUR.
* SET BACK STOP BAR 10' FROM NC 211.
ERECT STOP SIGN (R1-1 36"X36") ON TURNPIKE RD
AND GABLE DR PRIOR TO OPENING.


APPROVED: <u>Kevin W. Bisby</u> DATE: 10/15/2024 SEAL NORTH CAROLINA PROFESSIONAL SEAL 21047 ENGINEER KEVIN W. BISBY	DIVISION OF HIGHWAYS STATE OF NORTH CAROLINA DEPARTMENT OF TRANSPORTATION WORK ZONE TRAFFIC CONTROL	PHASE I STEP 3 DETAILS
--	--	---------------------------

DOCUMENT NOT CONSIDERED FINAL
UNLESS ALL SIGNATURES COMPLETED

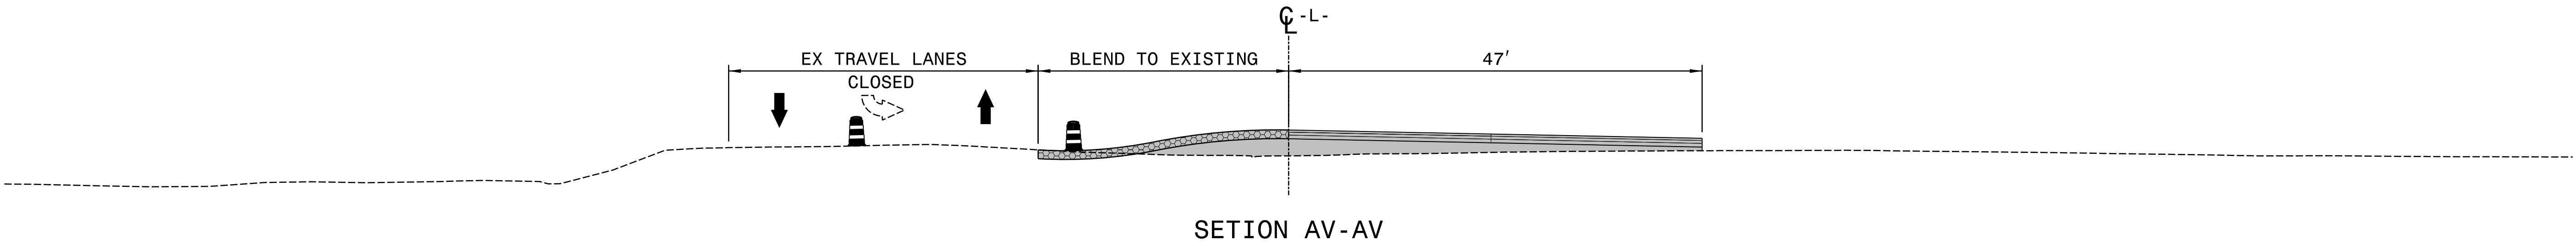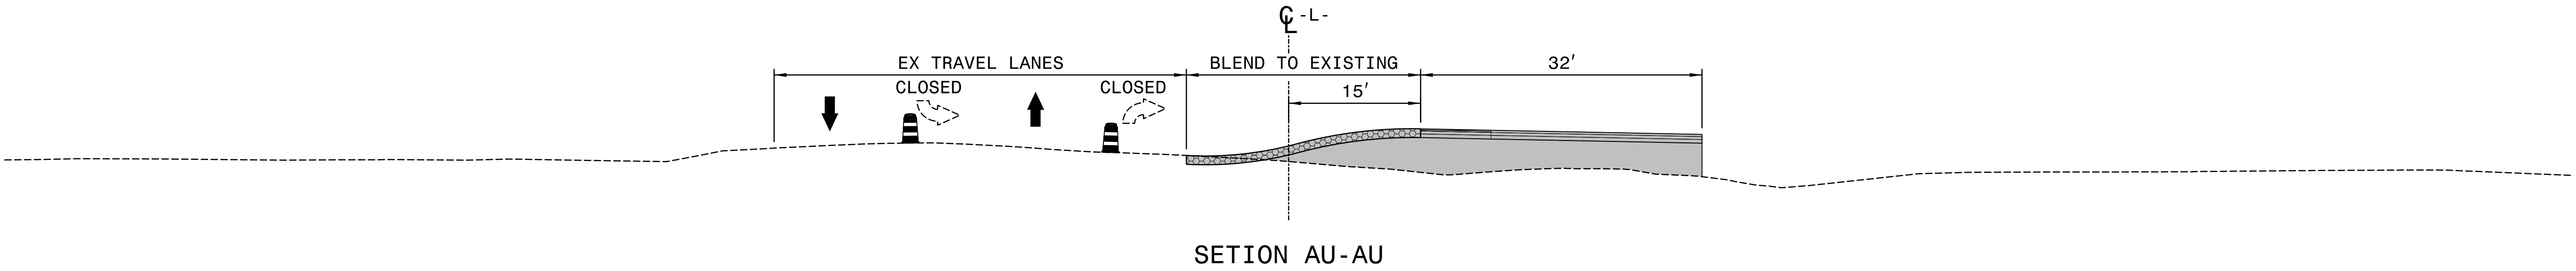


APPROVED: <u>Kevin W. Bisby</u> DATE: 10/15/2024 SEAL DOCUMENT NOT CONSIDERED FINAL UNLESS ALL SIGNATURES COMPLETED		PHASE I STEP 3 DETAILS
---	--	---------------------------------------


PROJ. REFERENCE NO.	SHEET NO.
R-5709C	TMP-35

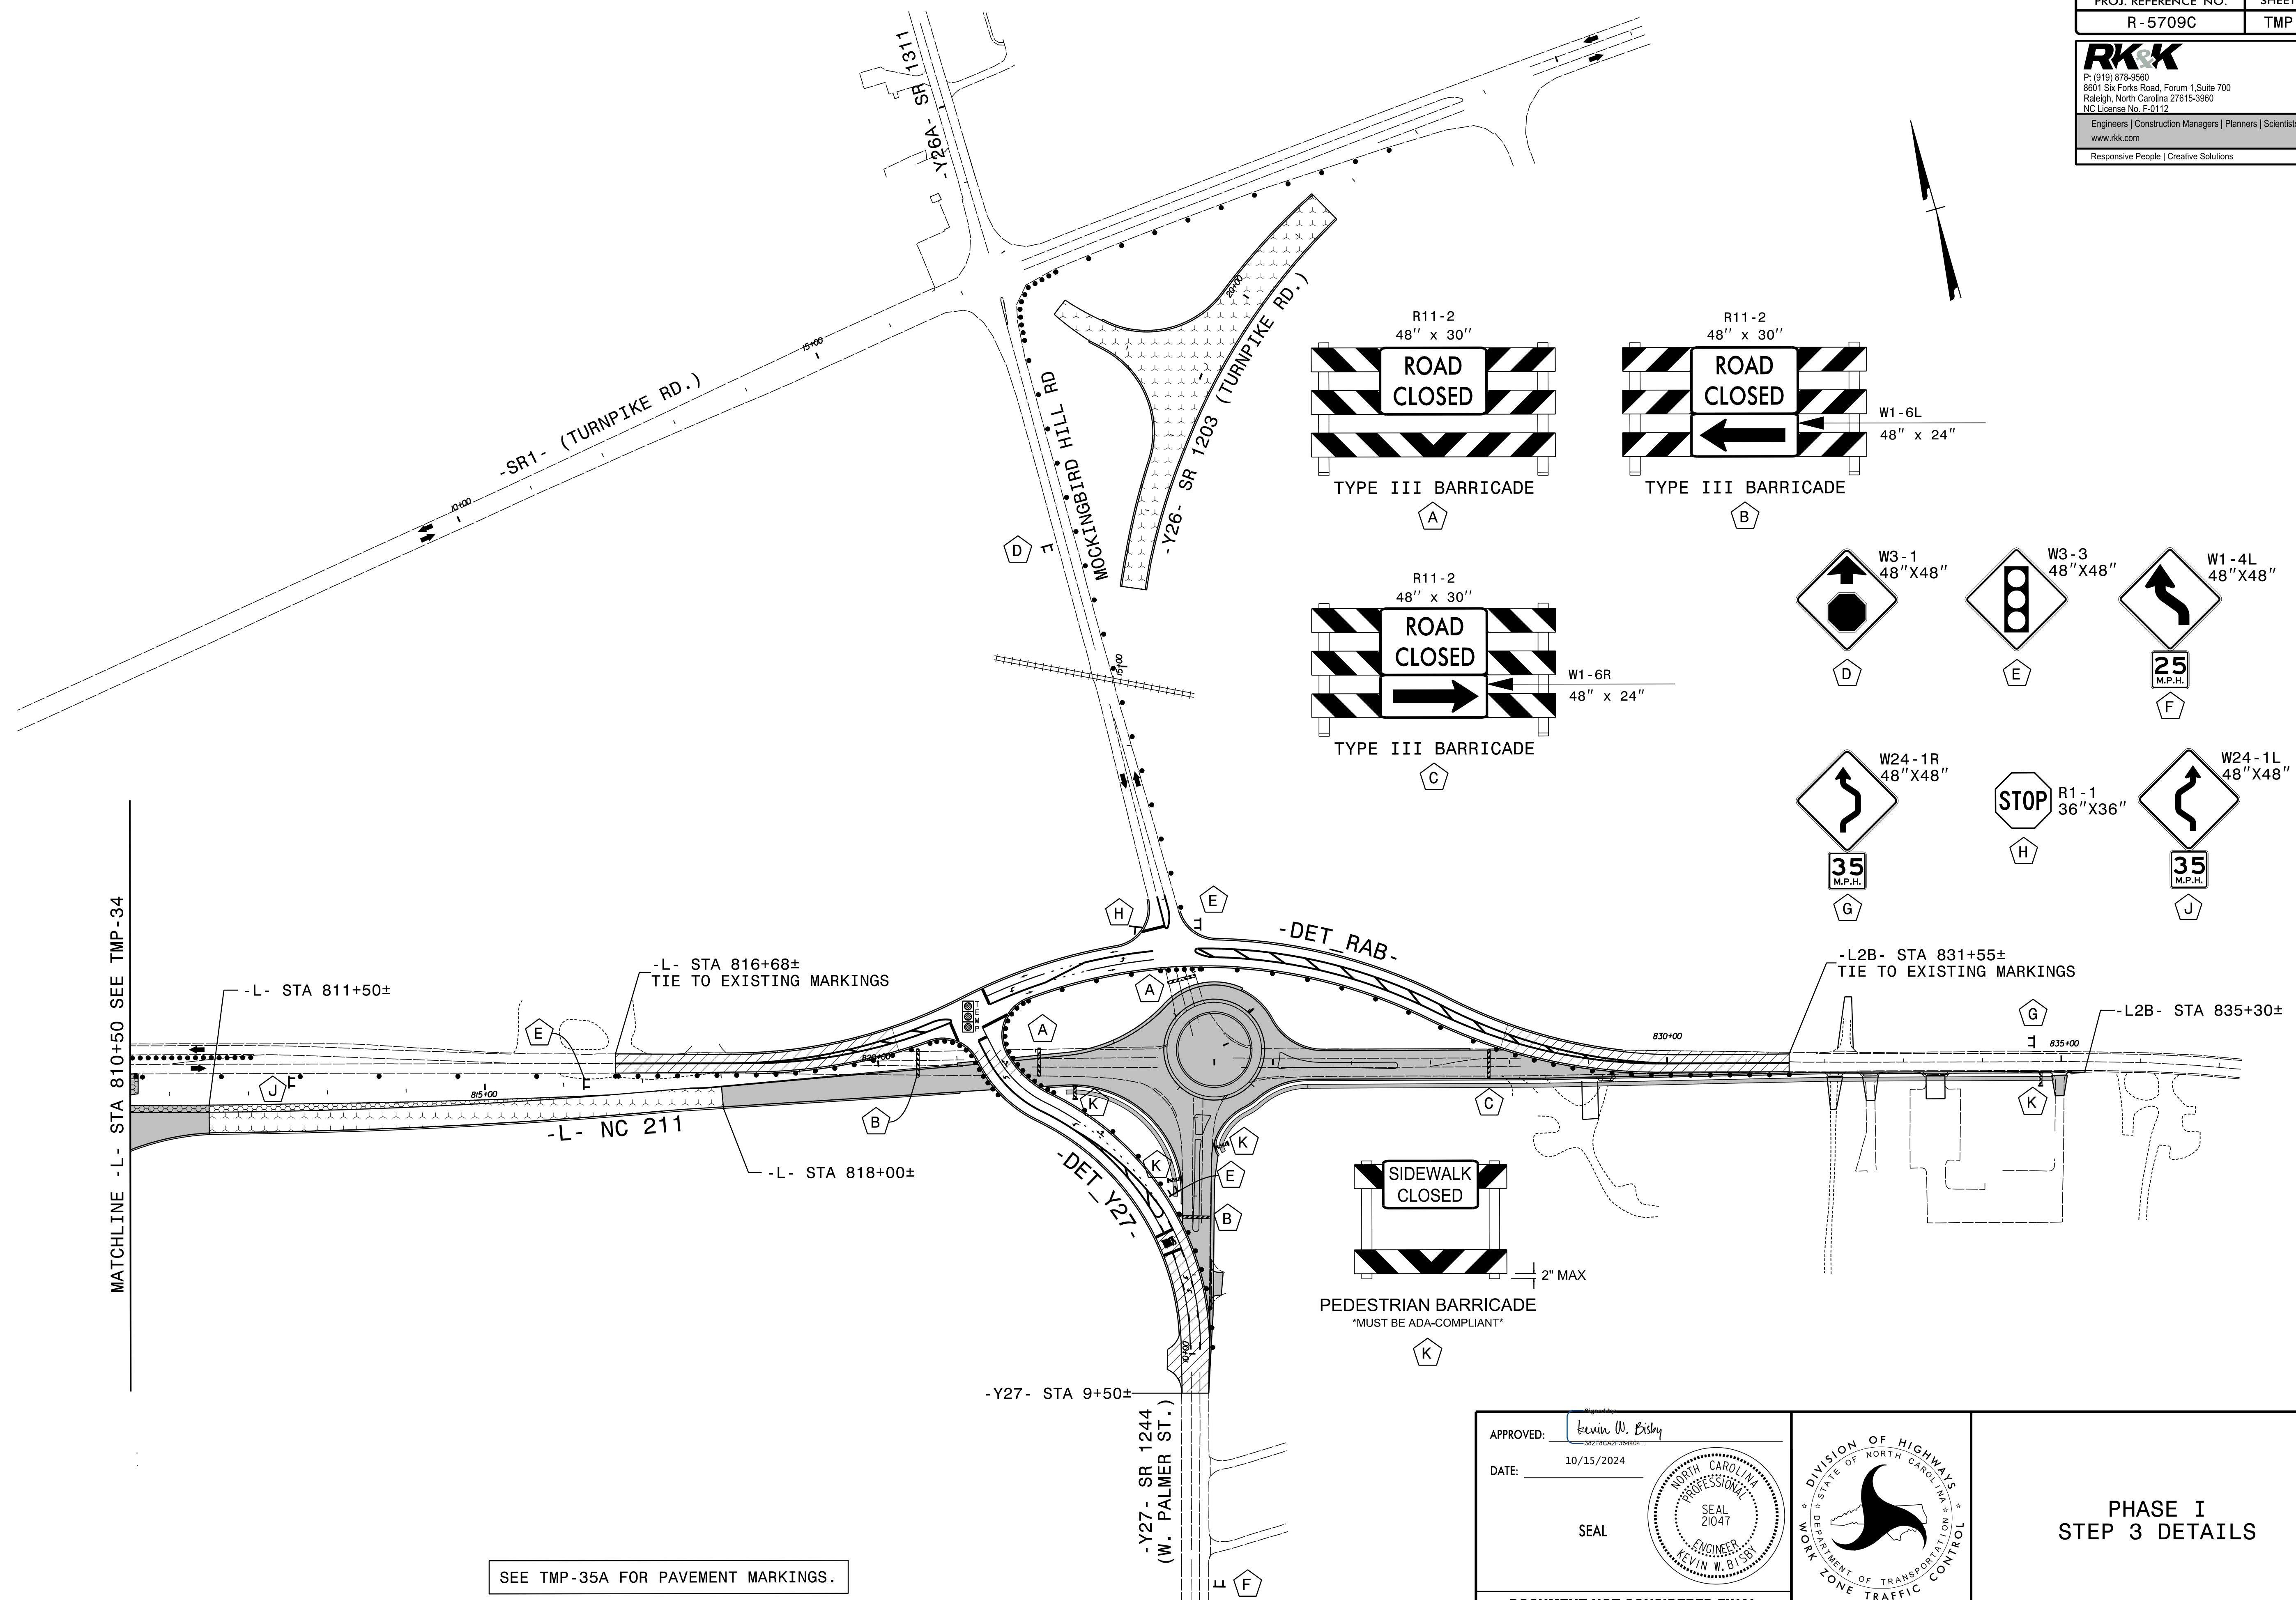


8/28/2024
R5709_TMP_psh35.dgn
kbisby

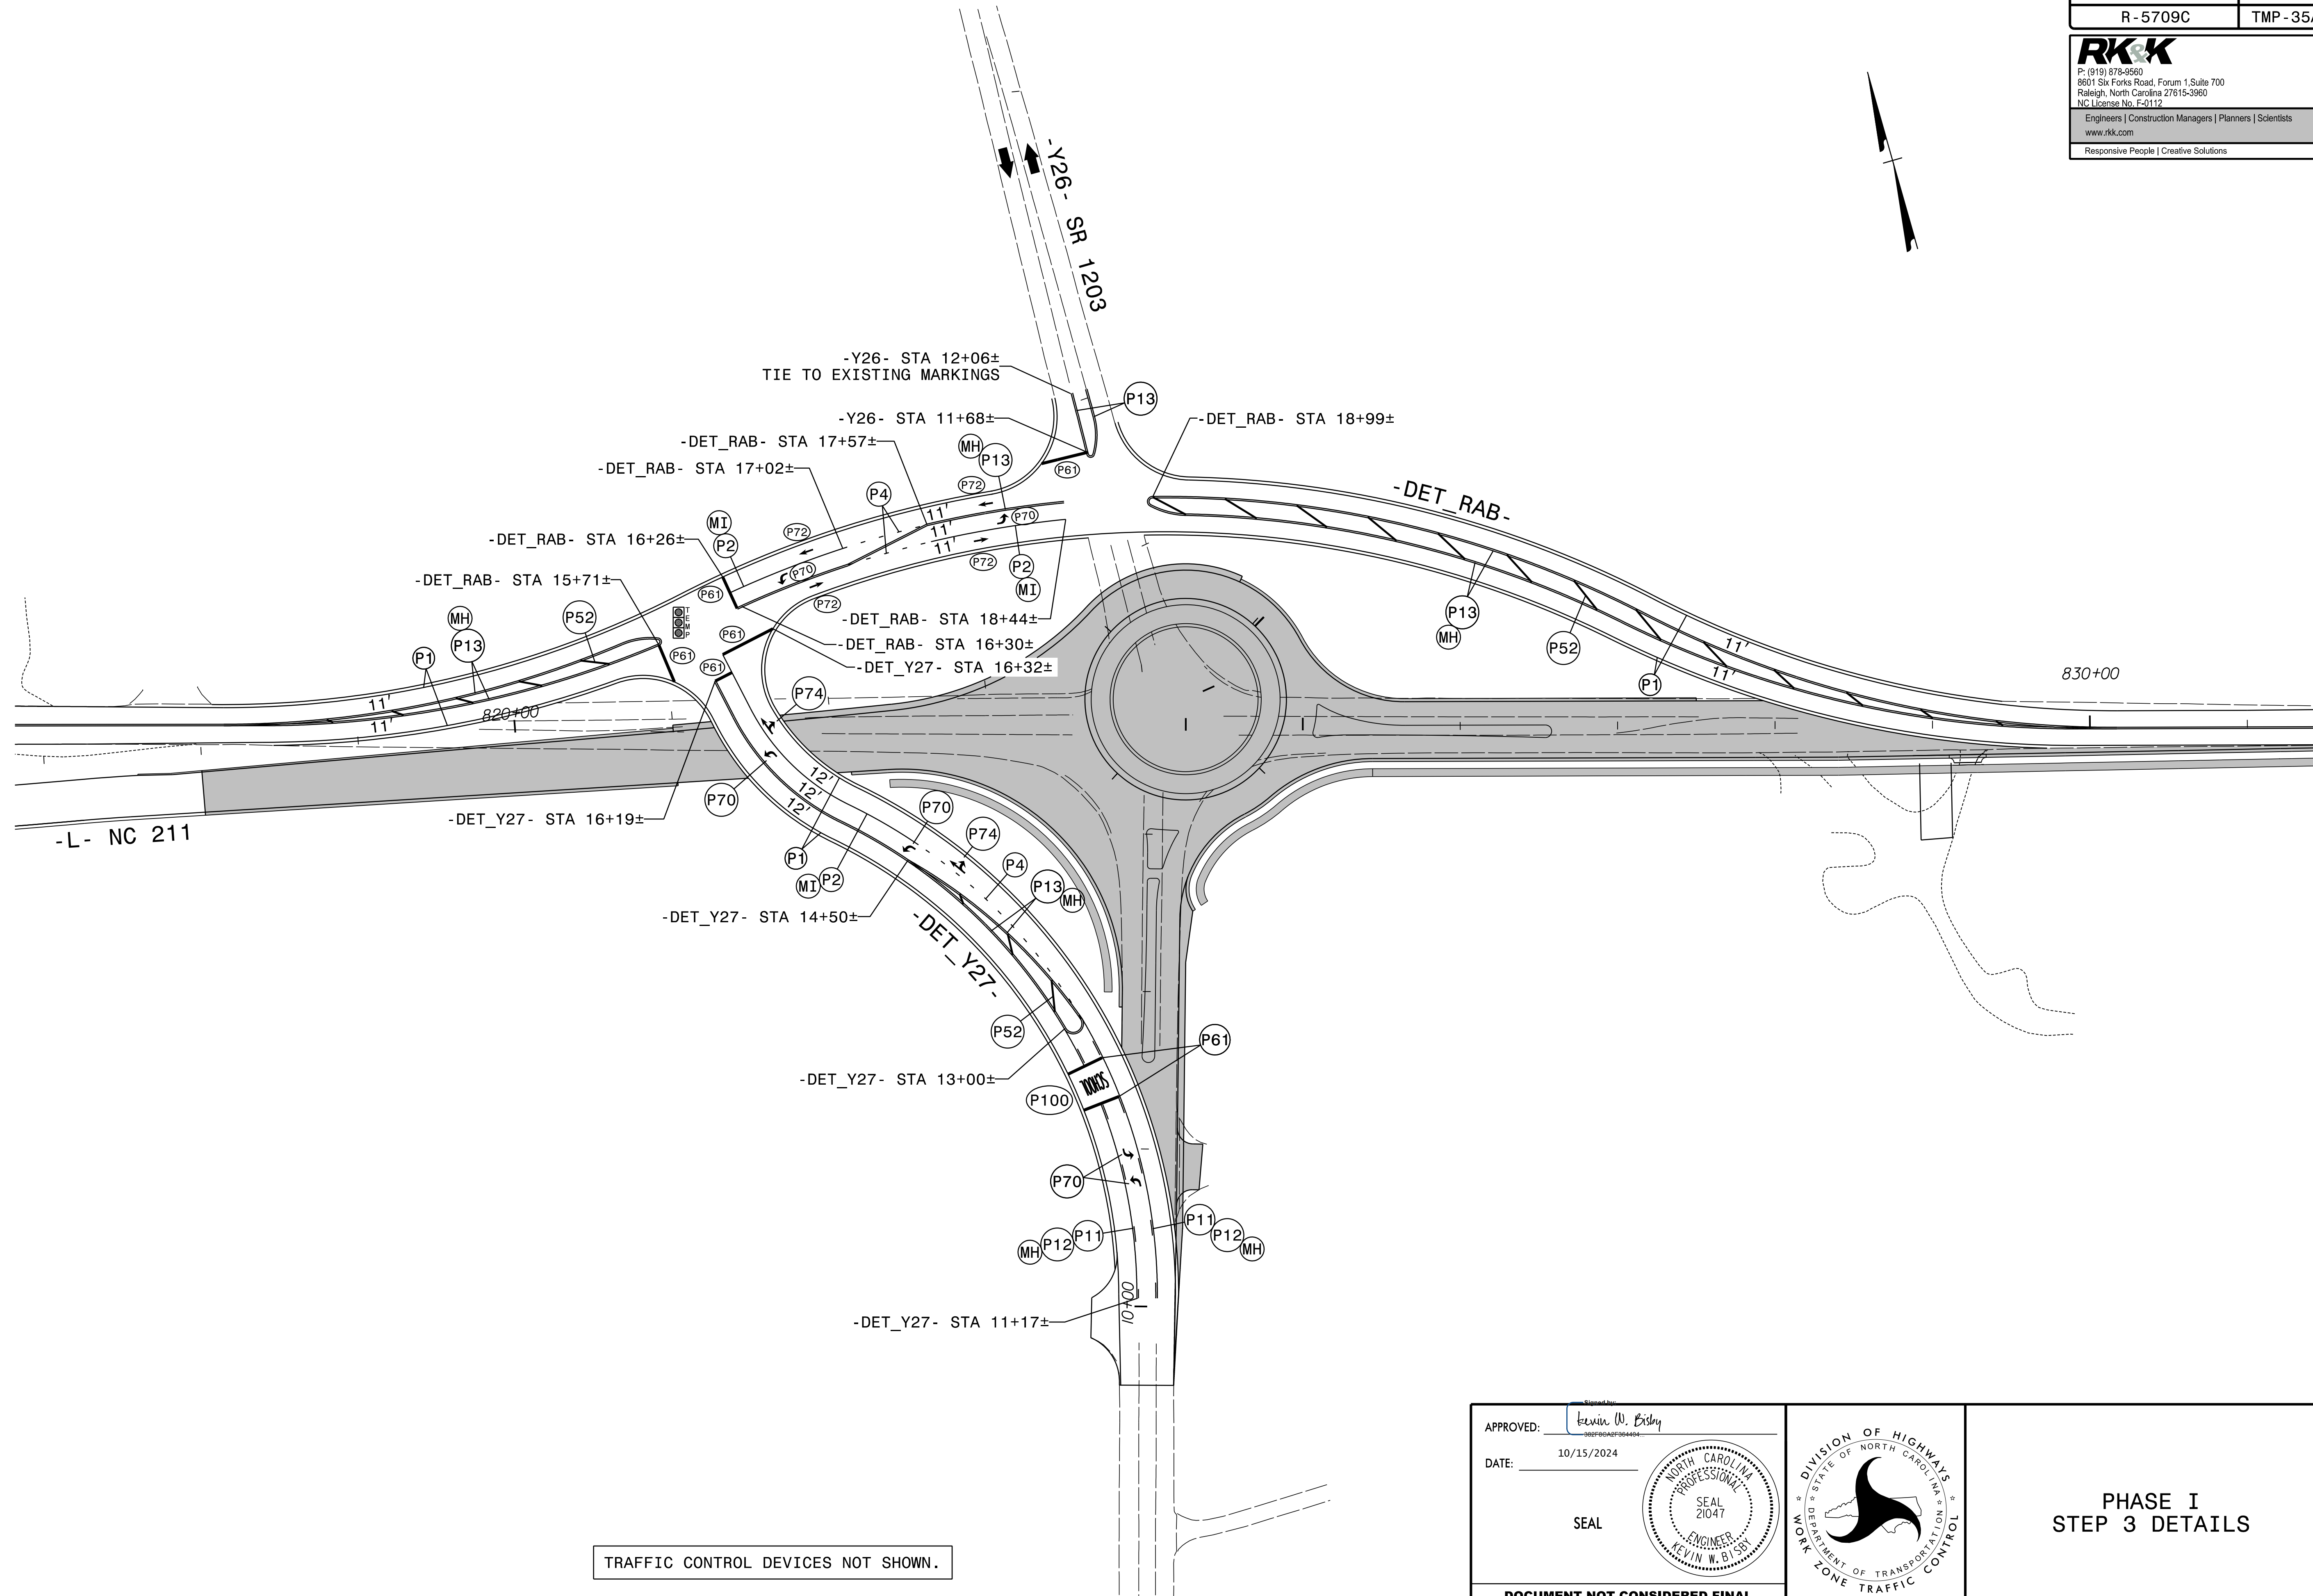

APPROVED: Kevin W. Bisby
DATE: 10/15/2024
SEAL
NORTH CAROLINA
PROFESSIONAL
SEAL
21047
ENGINEER
KEVIN W. BISBY

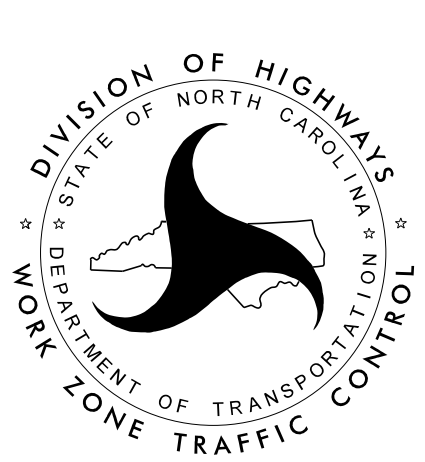


PHASE I
STEP 3 DETAILS

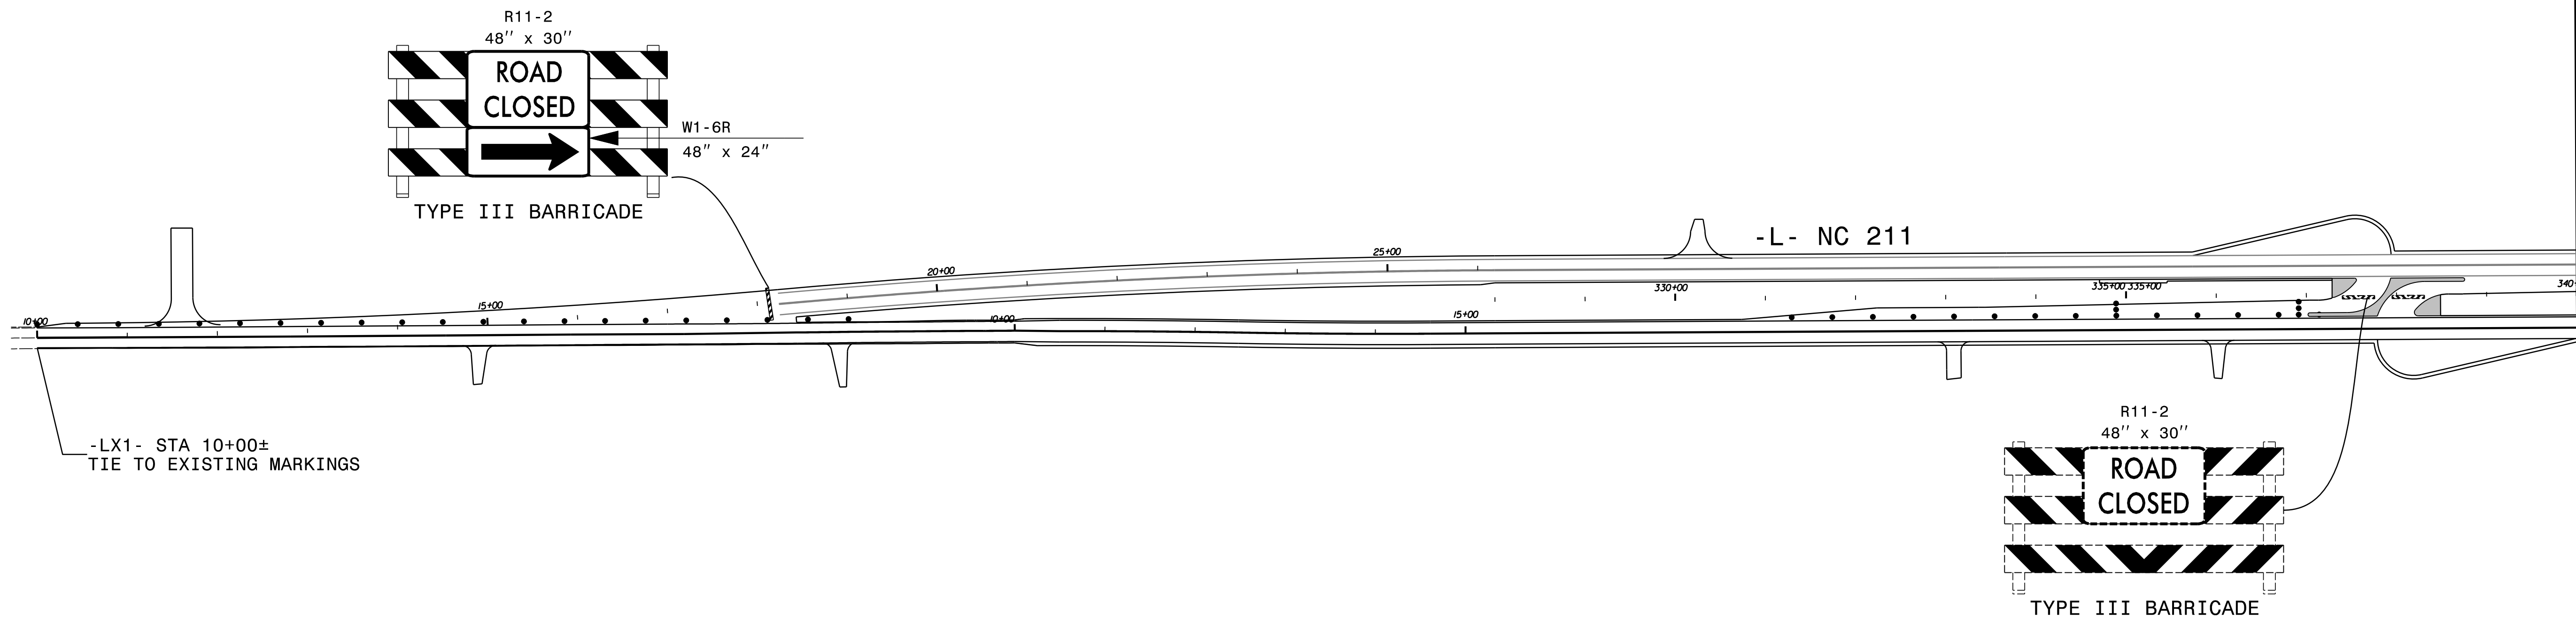





8/28/2024
RST03_TMP_PSH36.dgn
R01sby

12' LANES

APPROVED: <u>Kevin W. Bishop</u> 382F8CA2F364404	
DATE: 10/15/2024	
SEAL	
DOCUMENT NOT CONSIDERED FINAL UNLESS ALL SIGNATURES COMPLETED	

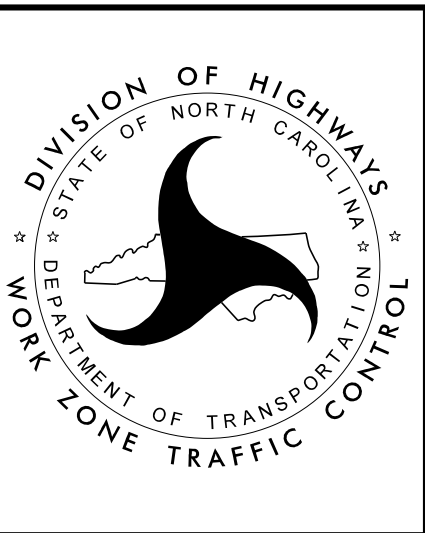


PHASE II
STEP 1 DETAIL

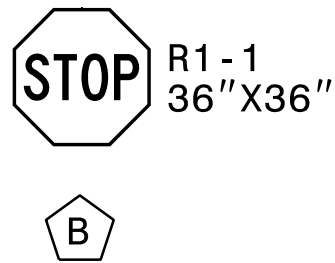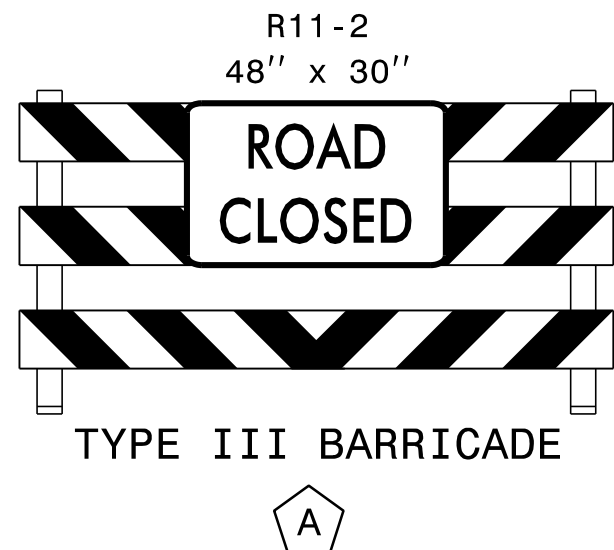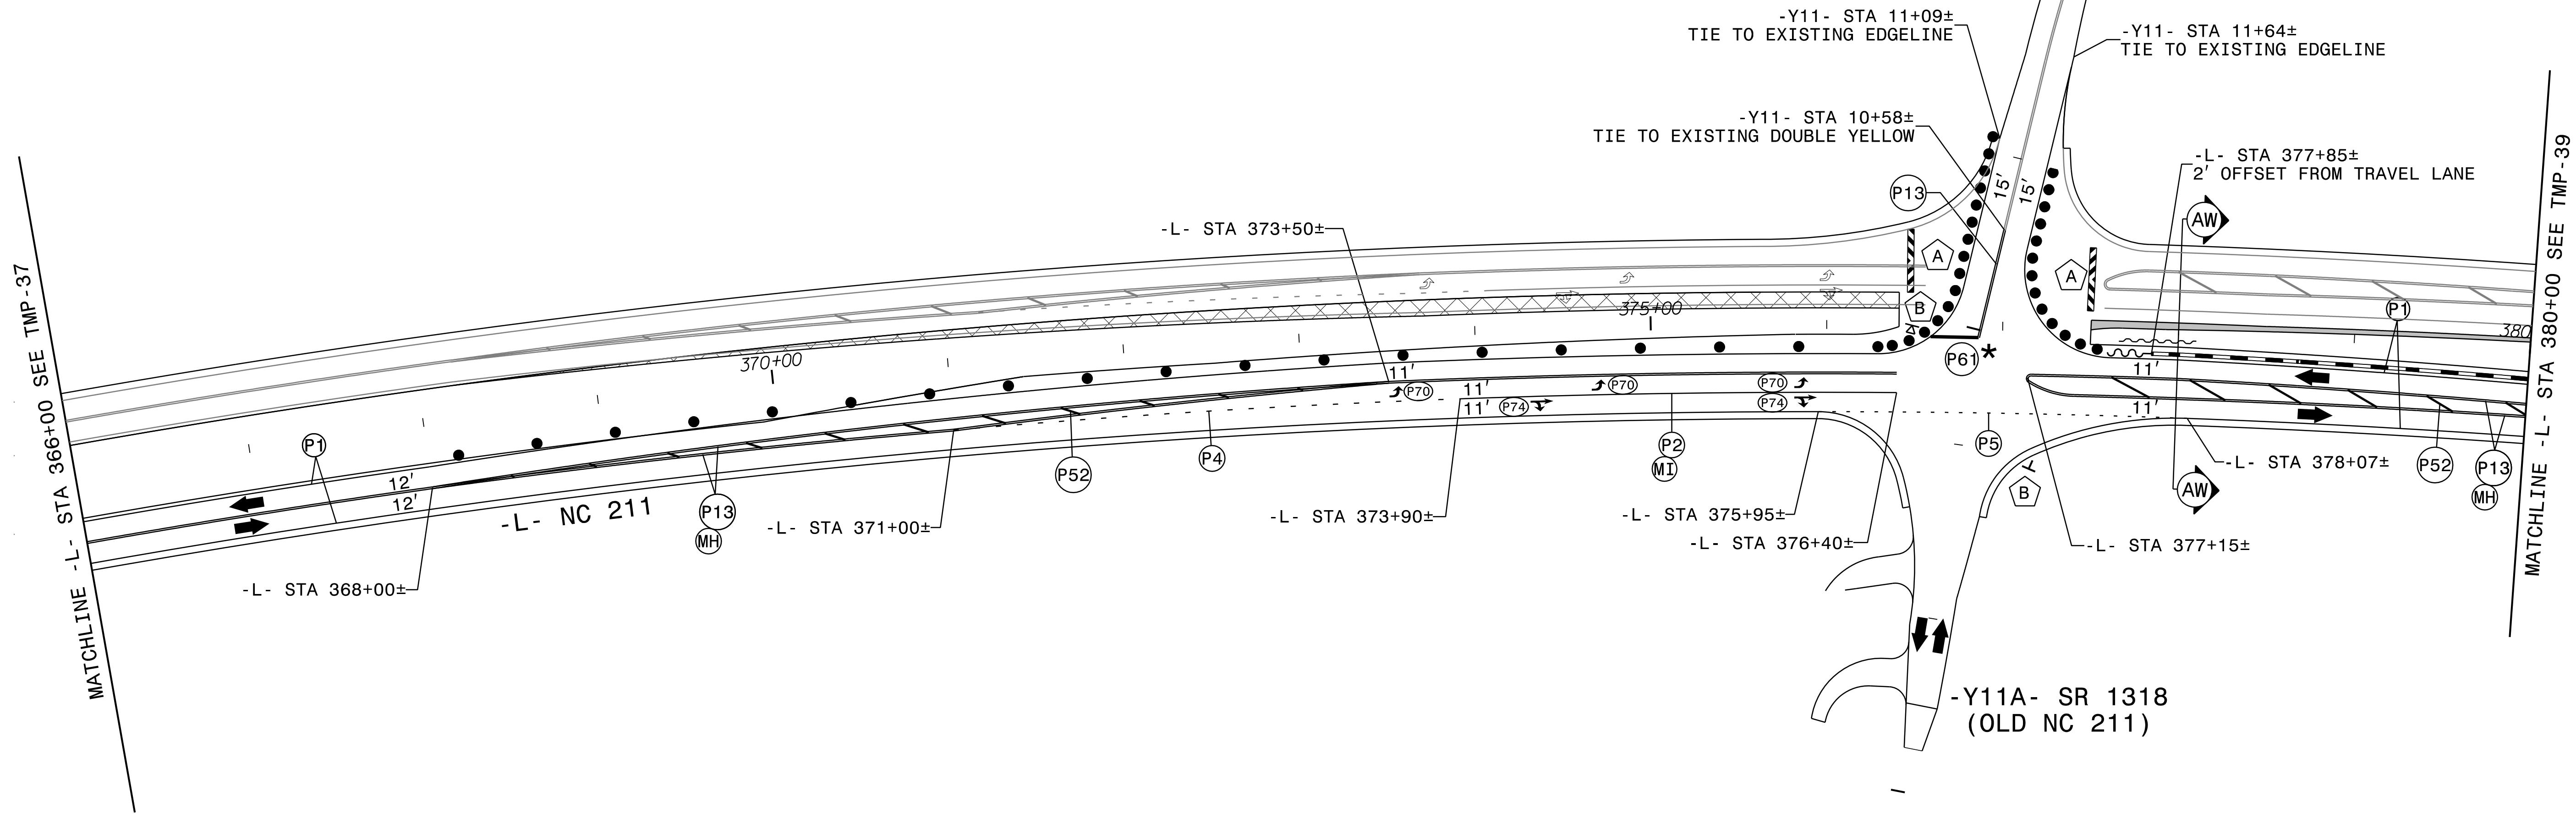
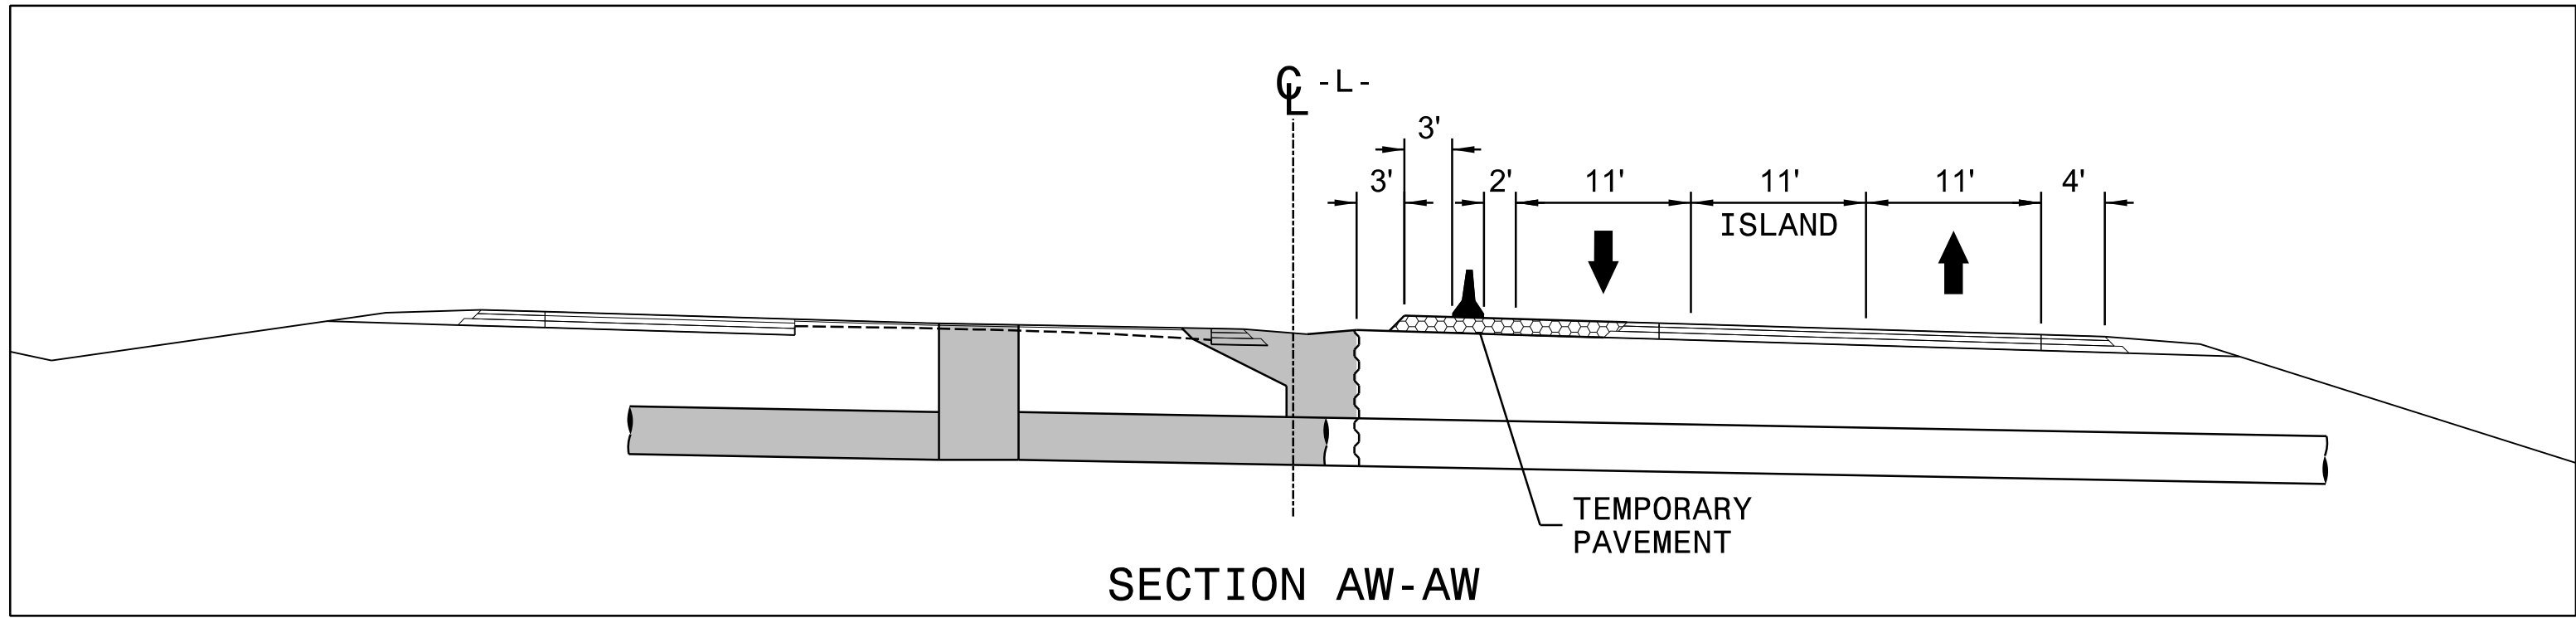


* SET BACK STOP BAR 10' FROM NC 211.



APPROVED: <u>Kevin W. Bisby</u>
DATE: <u>10/15/2024</u>
SEAL
DOCUMENT NOT CONSIDERED FINAL UNLESS ALL SIGNATURES COMPLETED

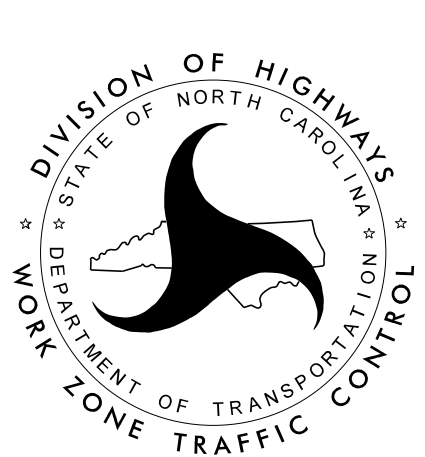


PHASE II
STEP 1 DETAIL

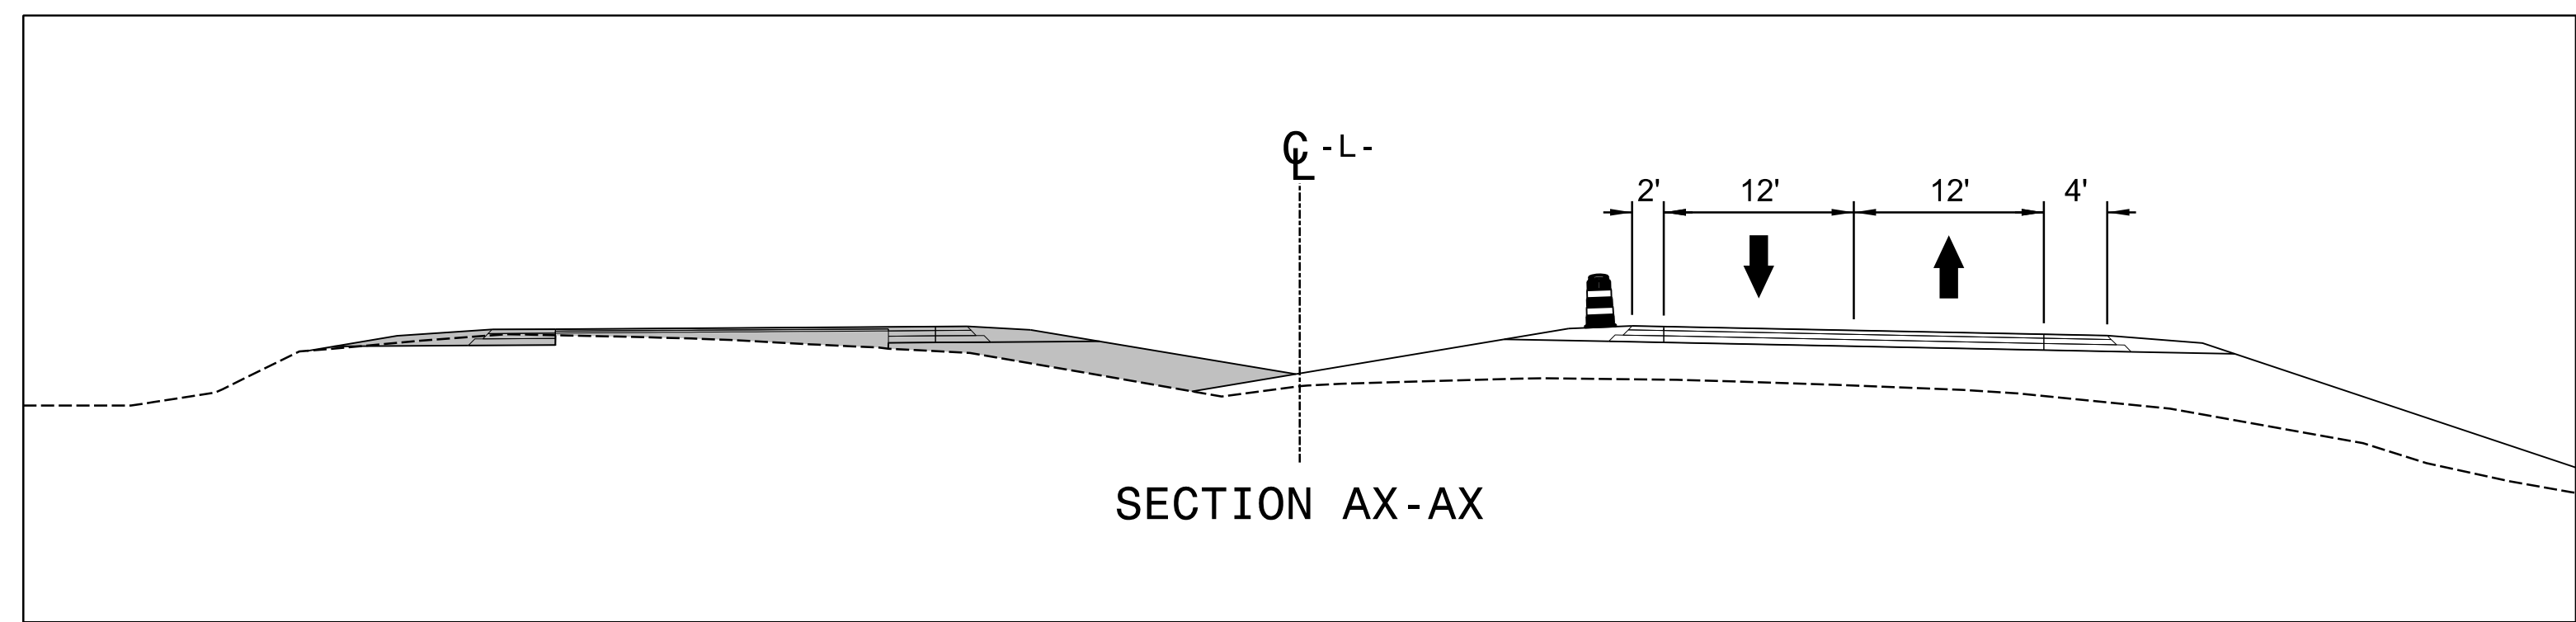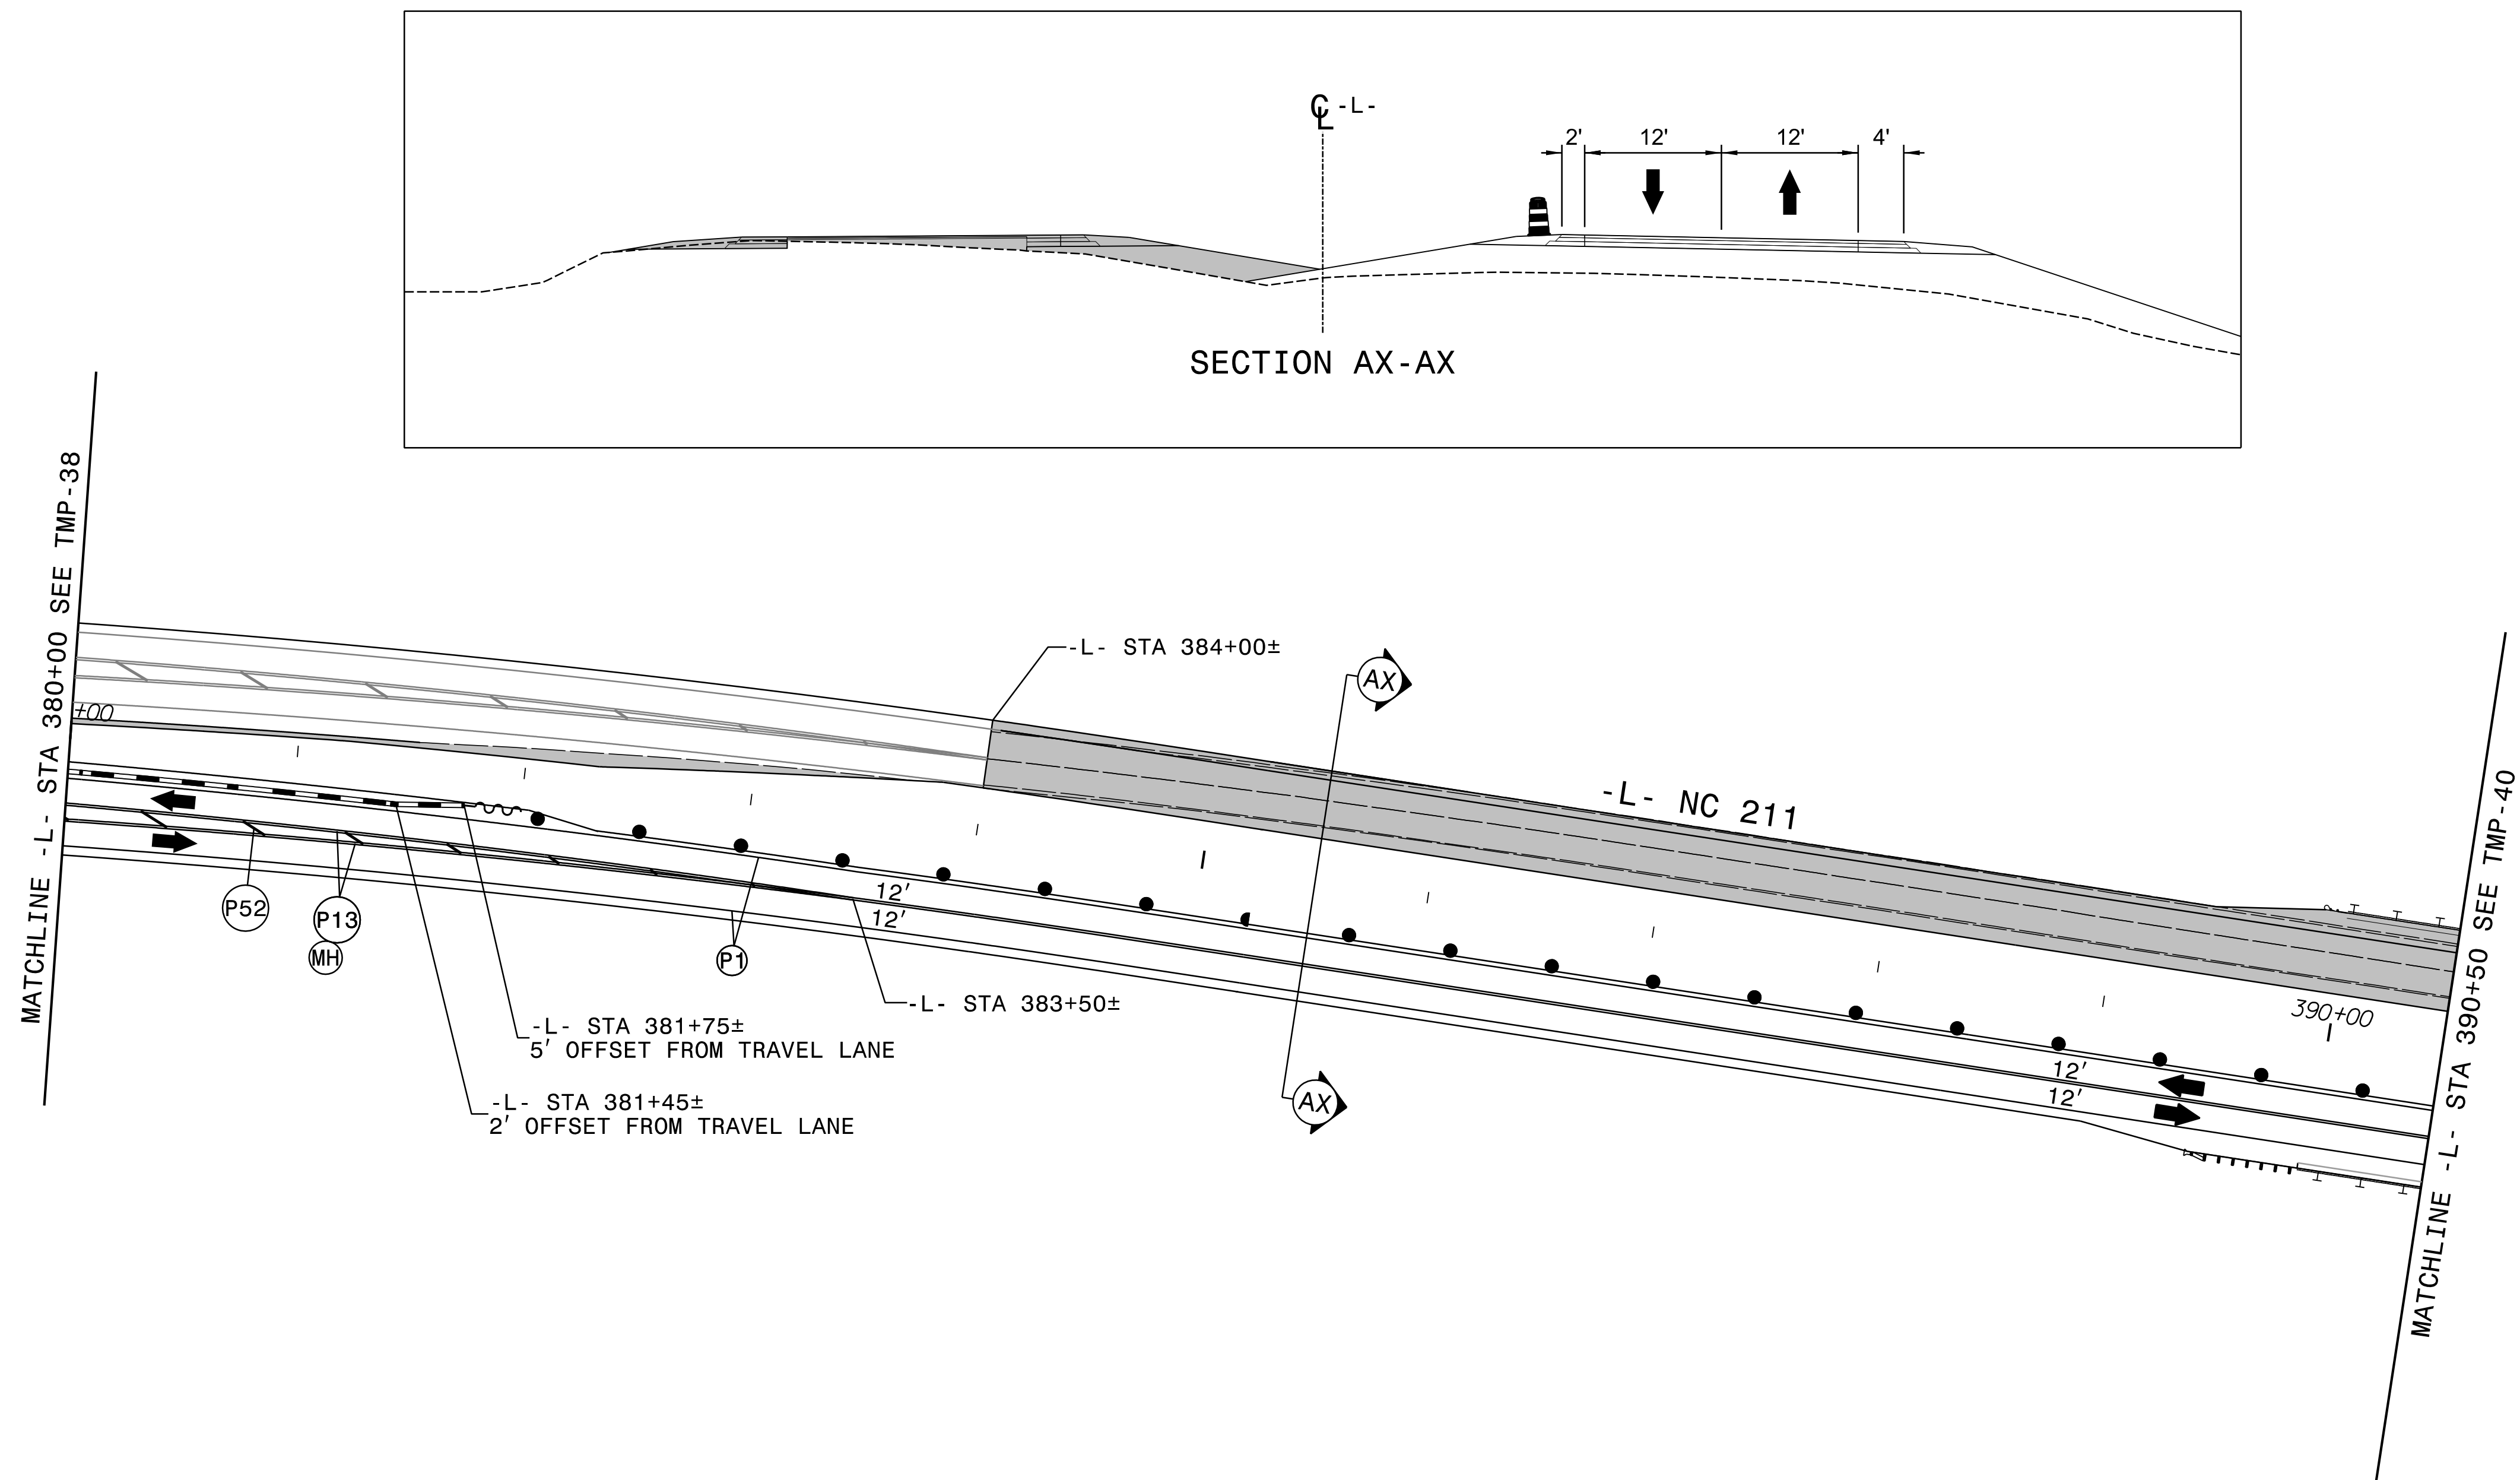


8/28/2024
RST03_TMP_psh39.dgn
R01bby

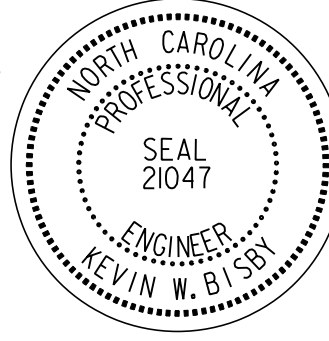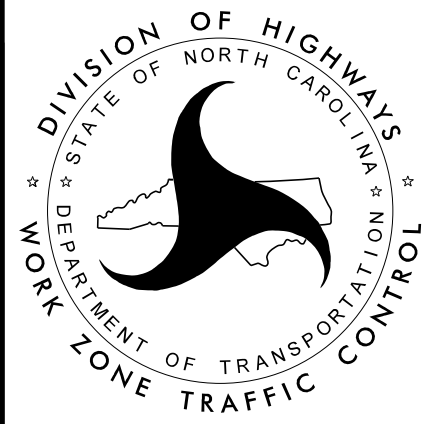APPROVED: <u>Kevin W. Bishop</u> DATE: 10/15/2024 SEAL 		PHASE II STEPS 1 AND 2 DETAILS
DOCUMENT NOT CONSIDERED FINAL UNLESS ALL SIGNATURES COMPLETED		



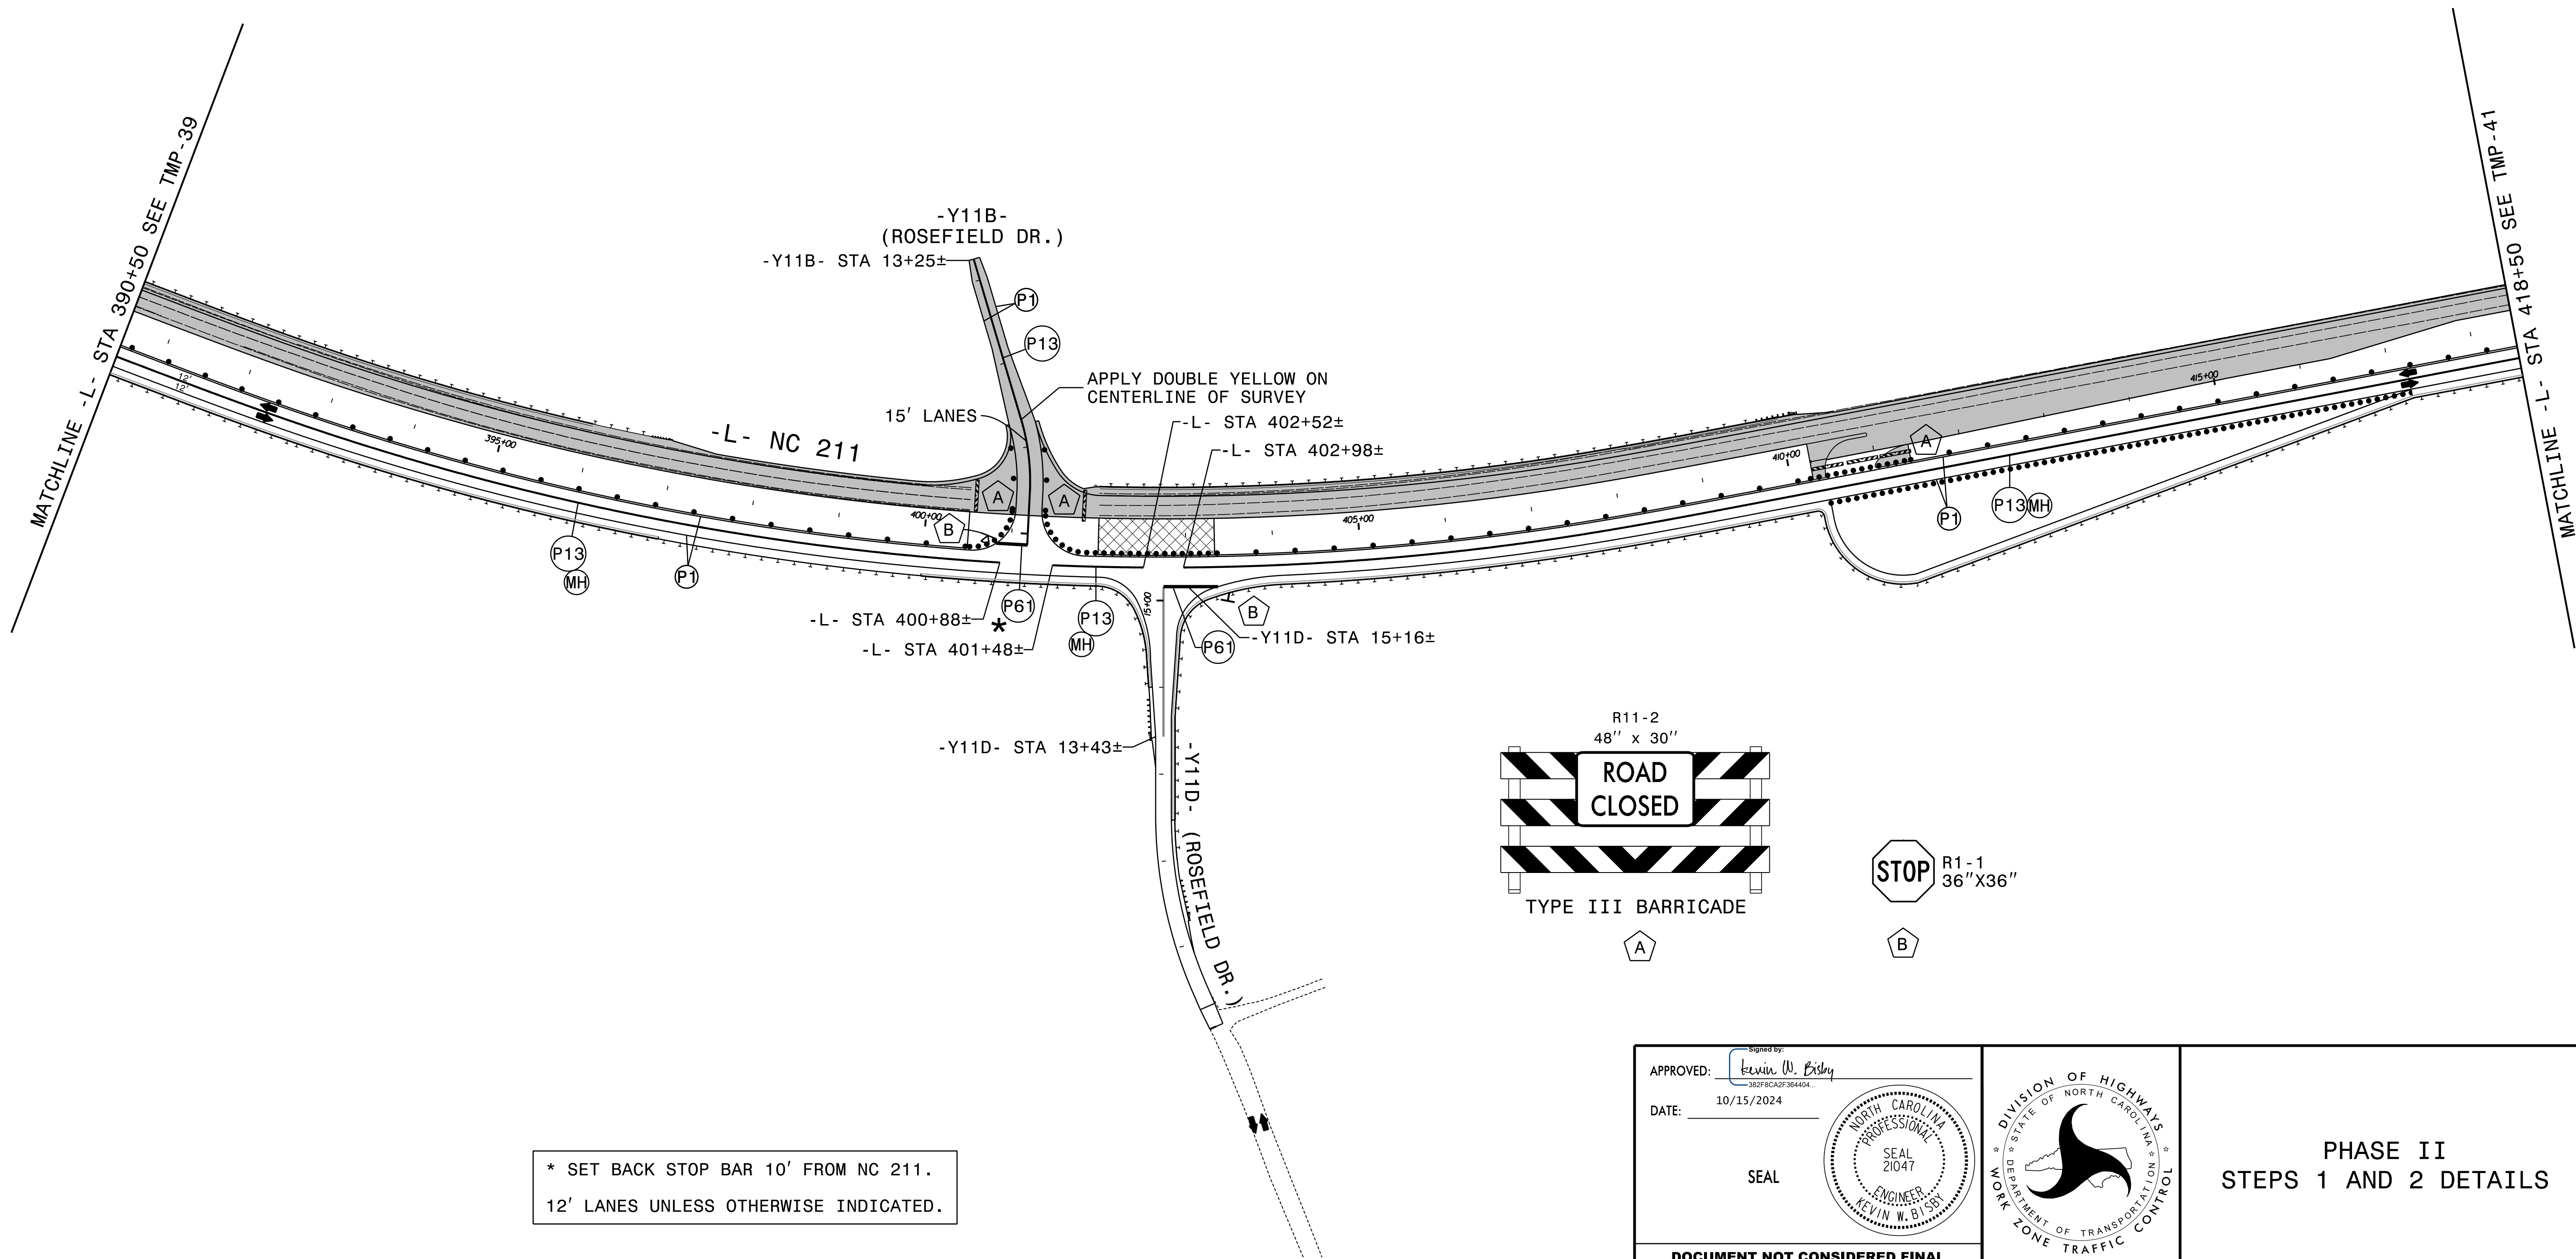


* SET BACK STOP BAR 10' FROM NC 211.
12' LANES UNLESS OTHERWISE INDICATED.

APPROVED: Kevin W. Bisby
DATE: 10/15/2024
SEAL
NORTH CAROLINA
PROFESSIONAL
SEAL
21047
ENGINEER
KEVIN W. BISBY

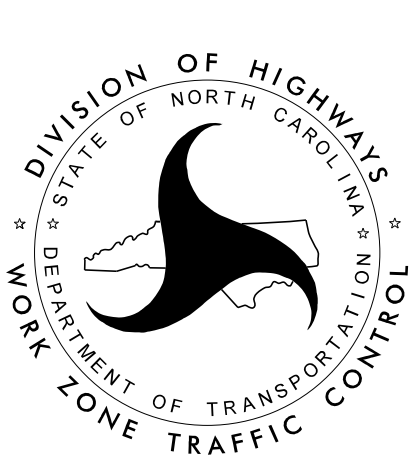


PHASE II
STEPS 1 AND 2 DETAILS

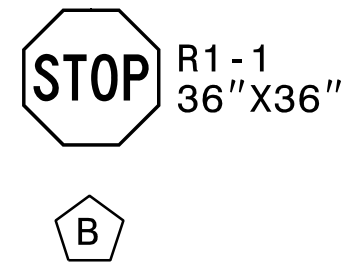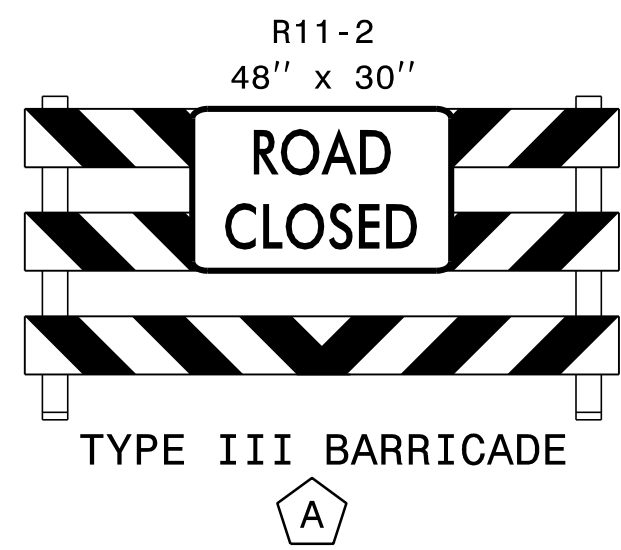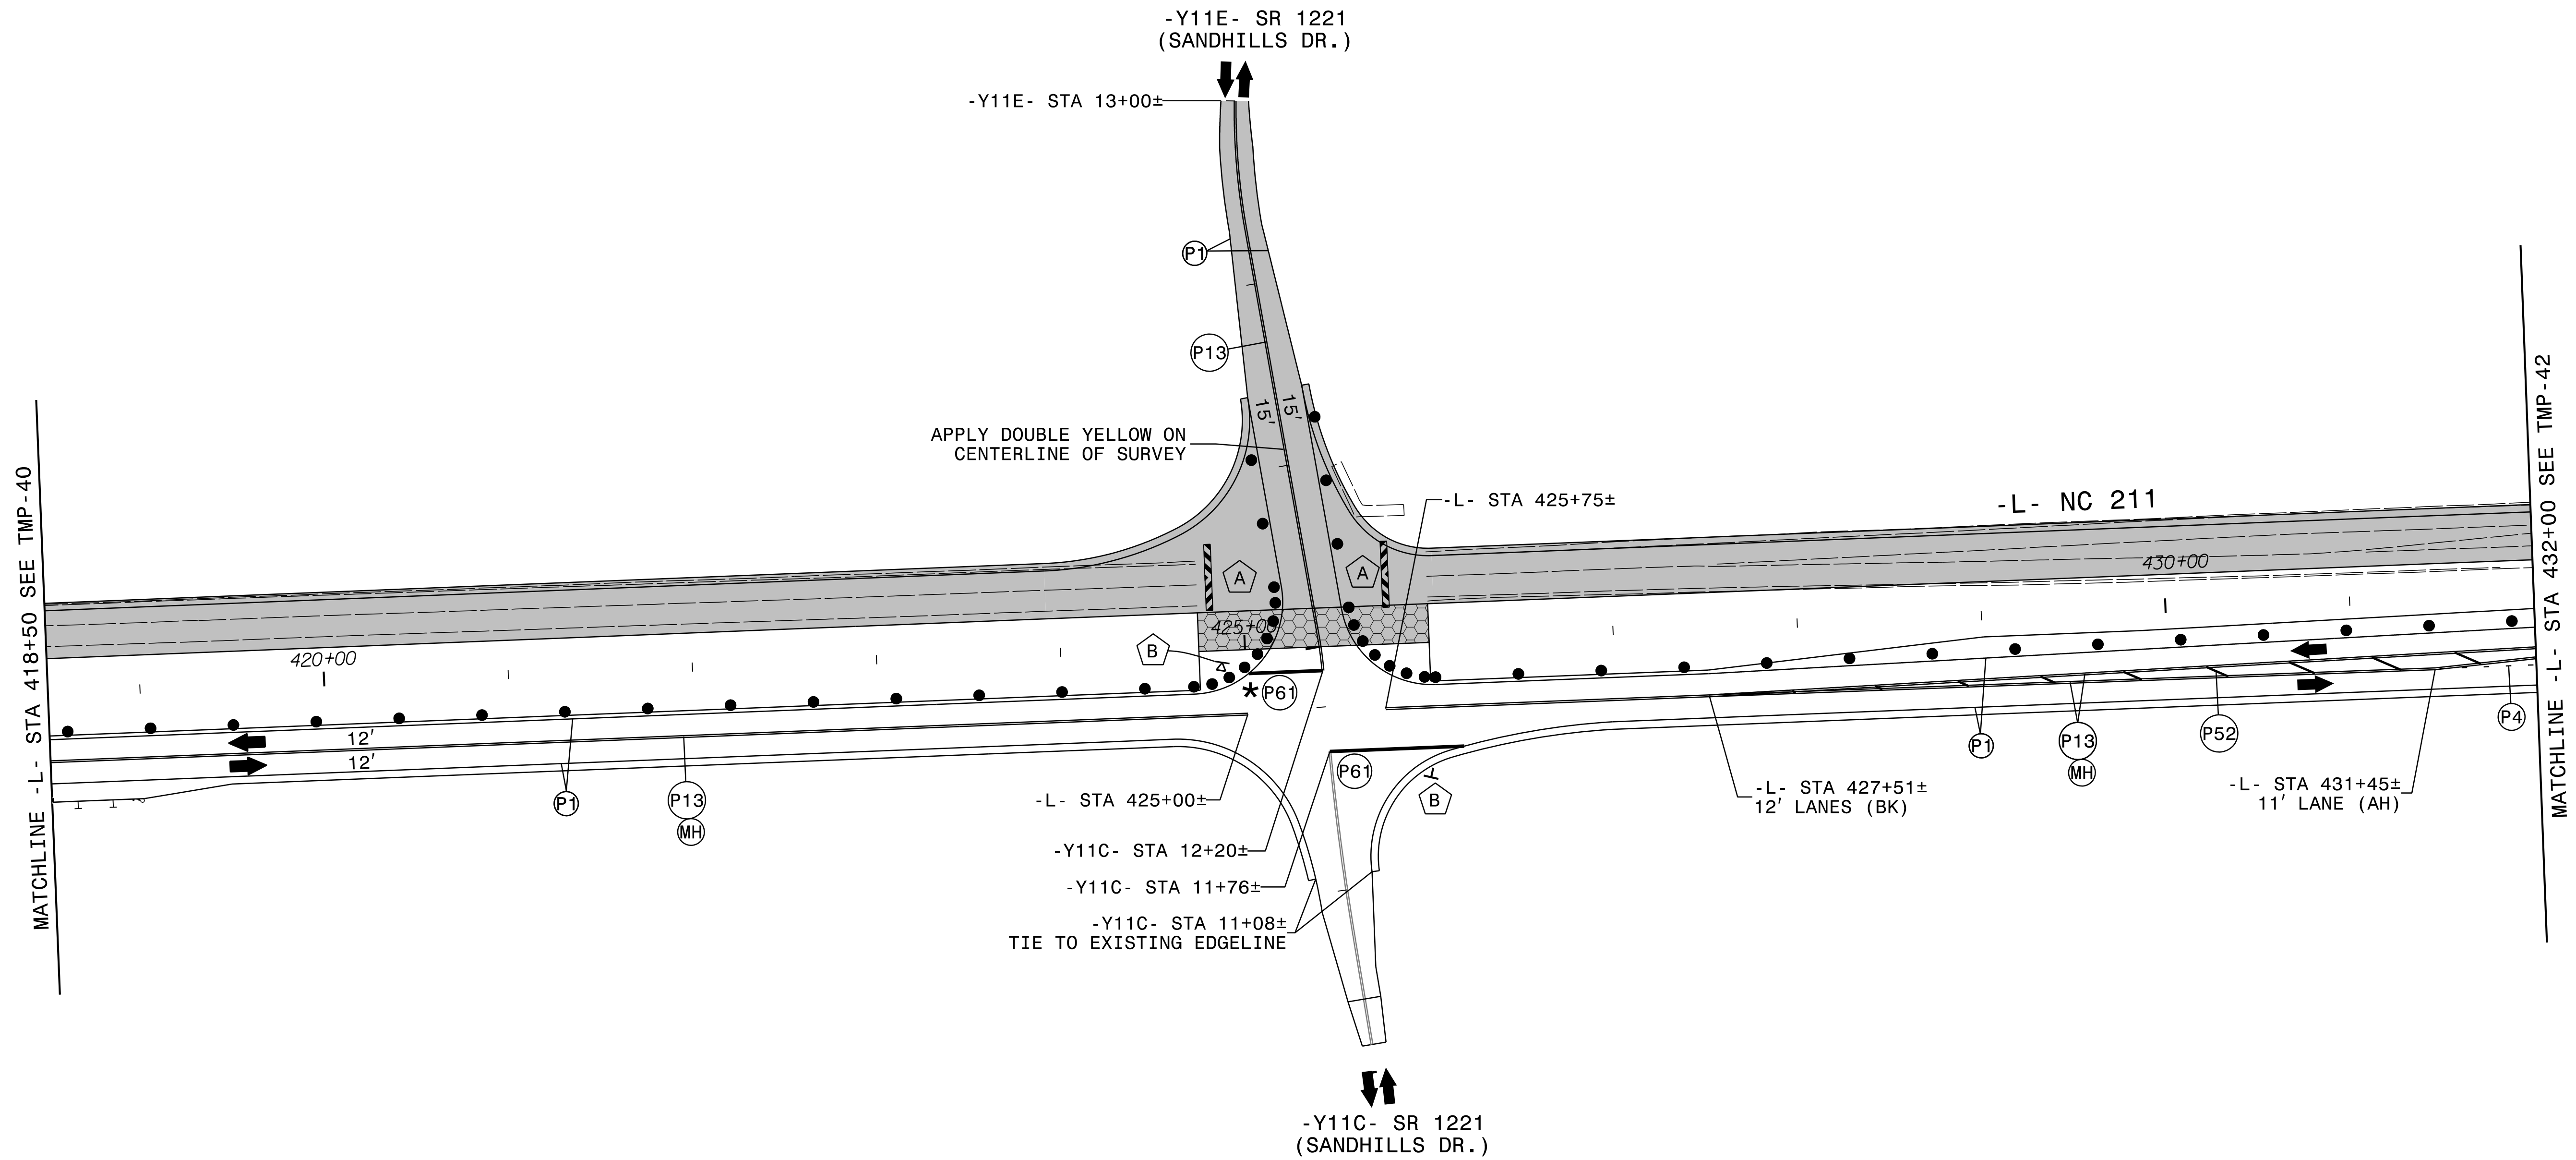

* SET BACK STOP BAR 10' FROM NC 211

APPROVED: <u>Kevin W. Bisby</u> DATE: 10/15/2024 SEAL 		PHASE II STEPS 1 AND 2 DETAILS
DOCUMENT NOT CONSIDERED FINAL UNLESS ALL SIGNATURES COMPLETED		

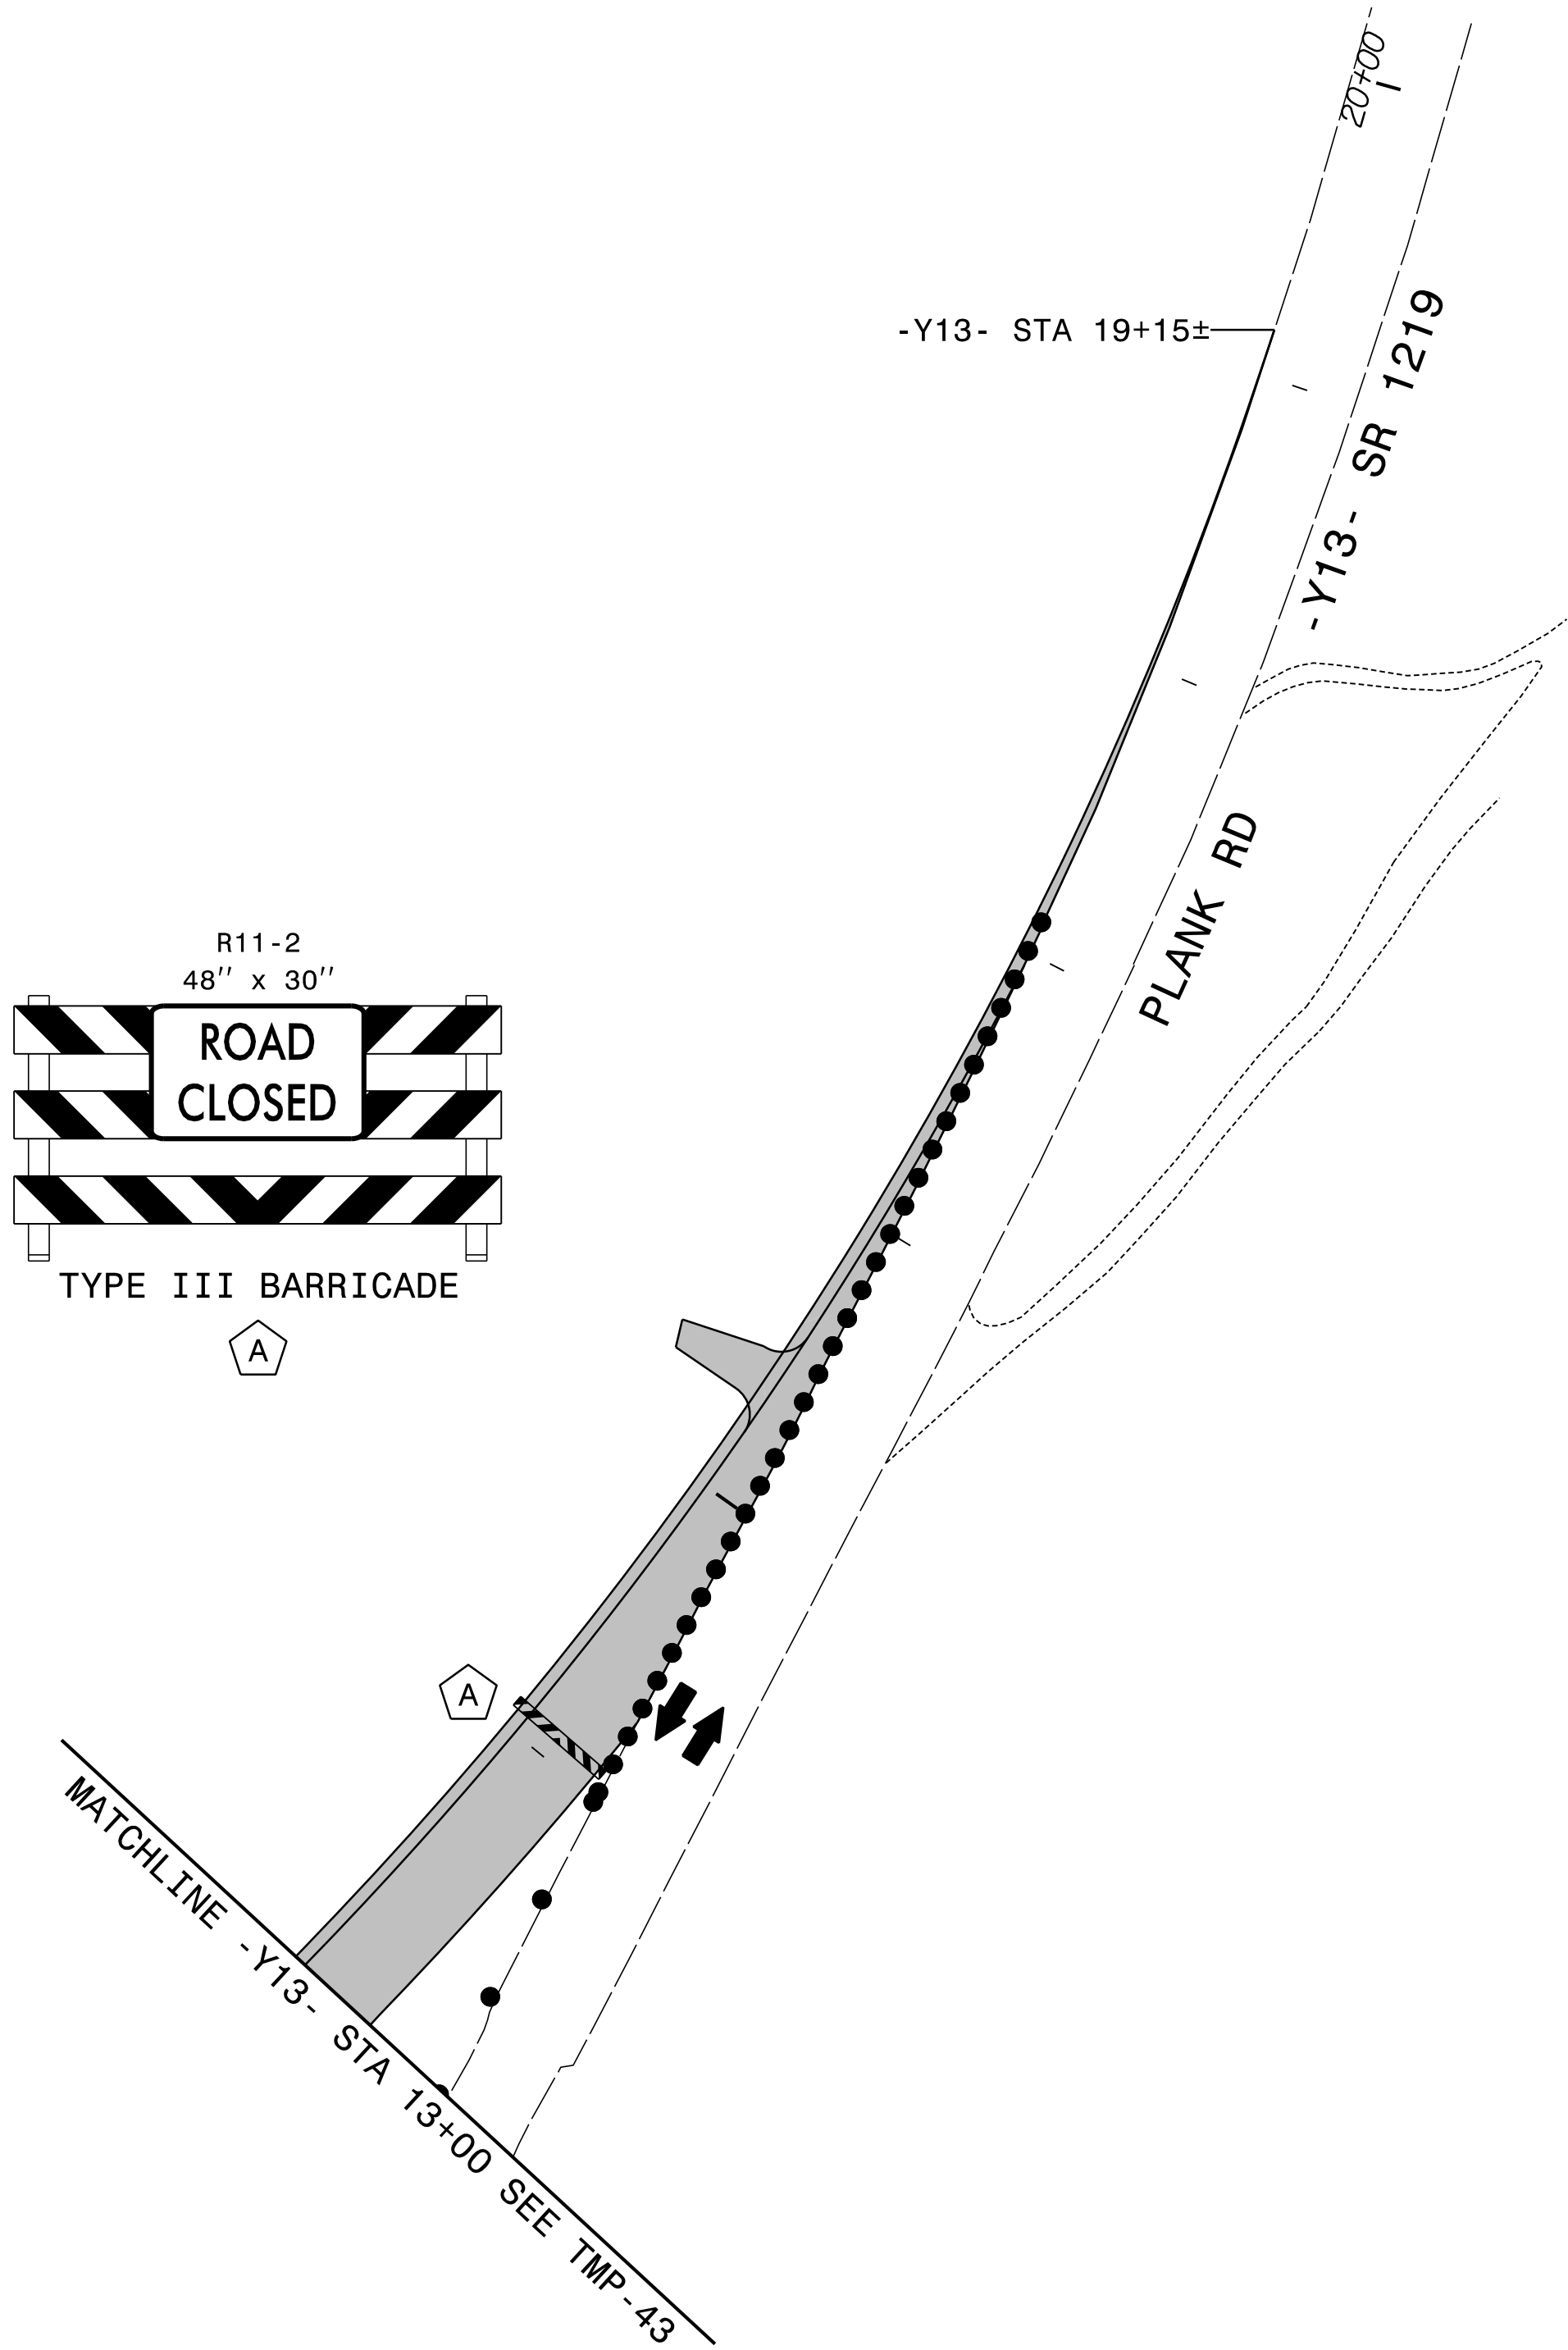

APPROVED: Kevin W. Bisby
DATE: 10/15/2024
SEAL
NORTH CAROLINA
PROFESSIONAL
SEAL
21047
ENGINEER
KEVIN W. BISBY




PHASE II
STEP 2 DETAIL


RKK
P: (919) 978-9560
8601 Six Forks Road, Forum 1, Suite 700
Raleigh, North Carolina 27615-3960
NC License No. F-0112

Engineers | Construction Managers | Planners | Scientists
www.rkk.com

Responsive People | Creative Solutions



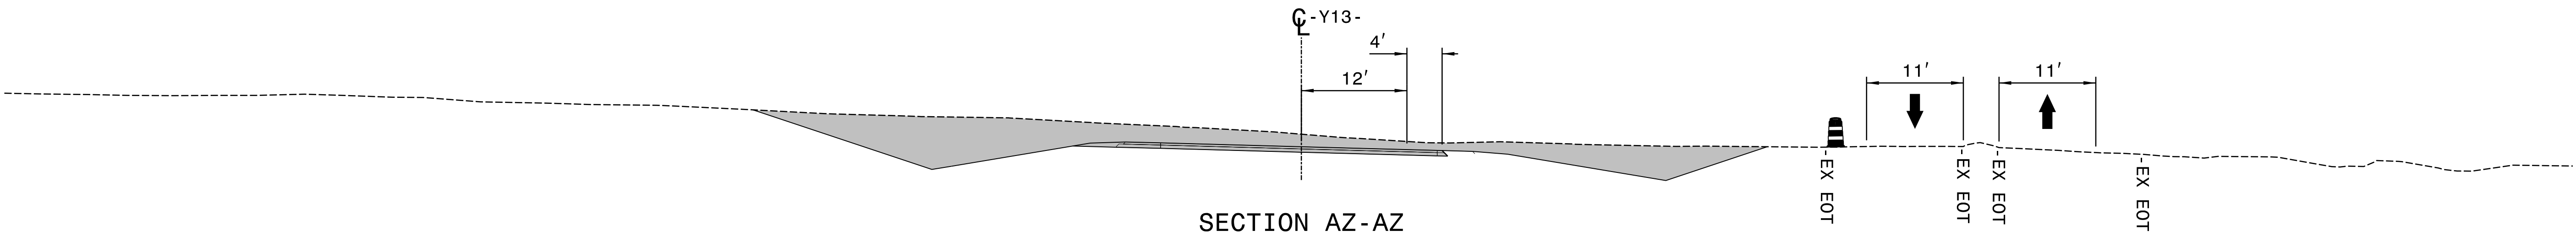


APPROVED: <u>Kevin W. Bisby</u> DATE: 10/15/2024 SEAL		PHASE II STEP 2 DETAIL
DOCUMENT NOT CONSIDERED FINAL UNLESS ALL SIGNATURES COMPLETED		


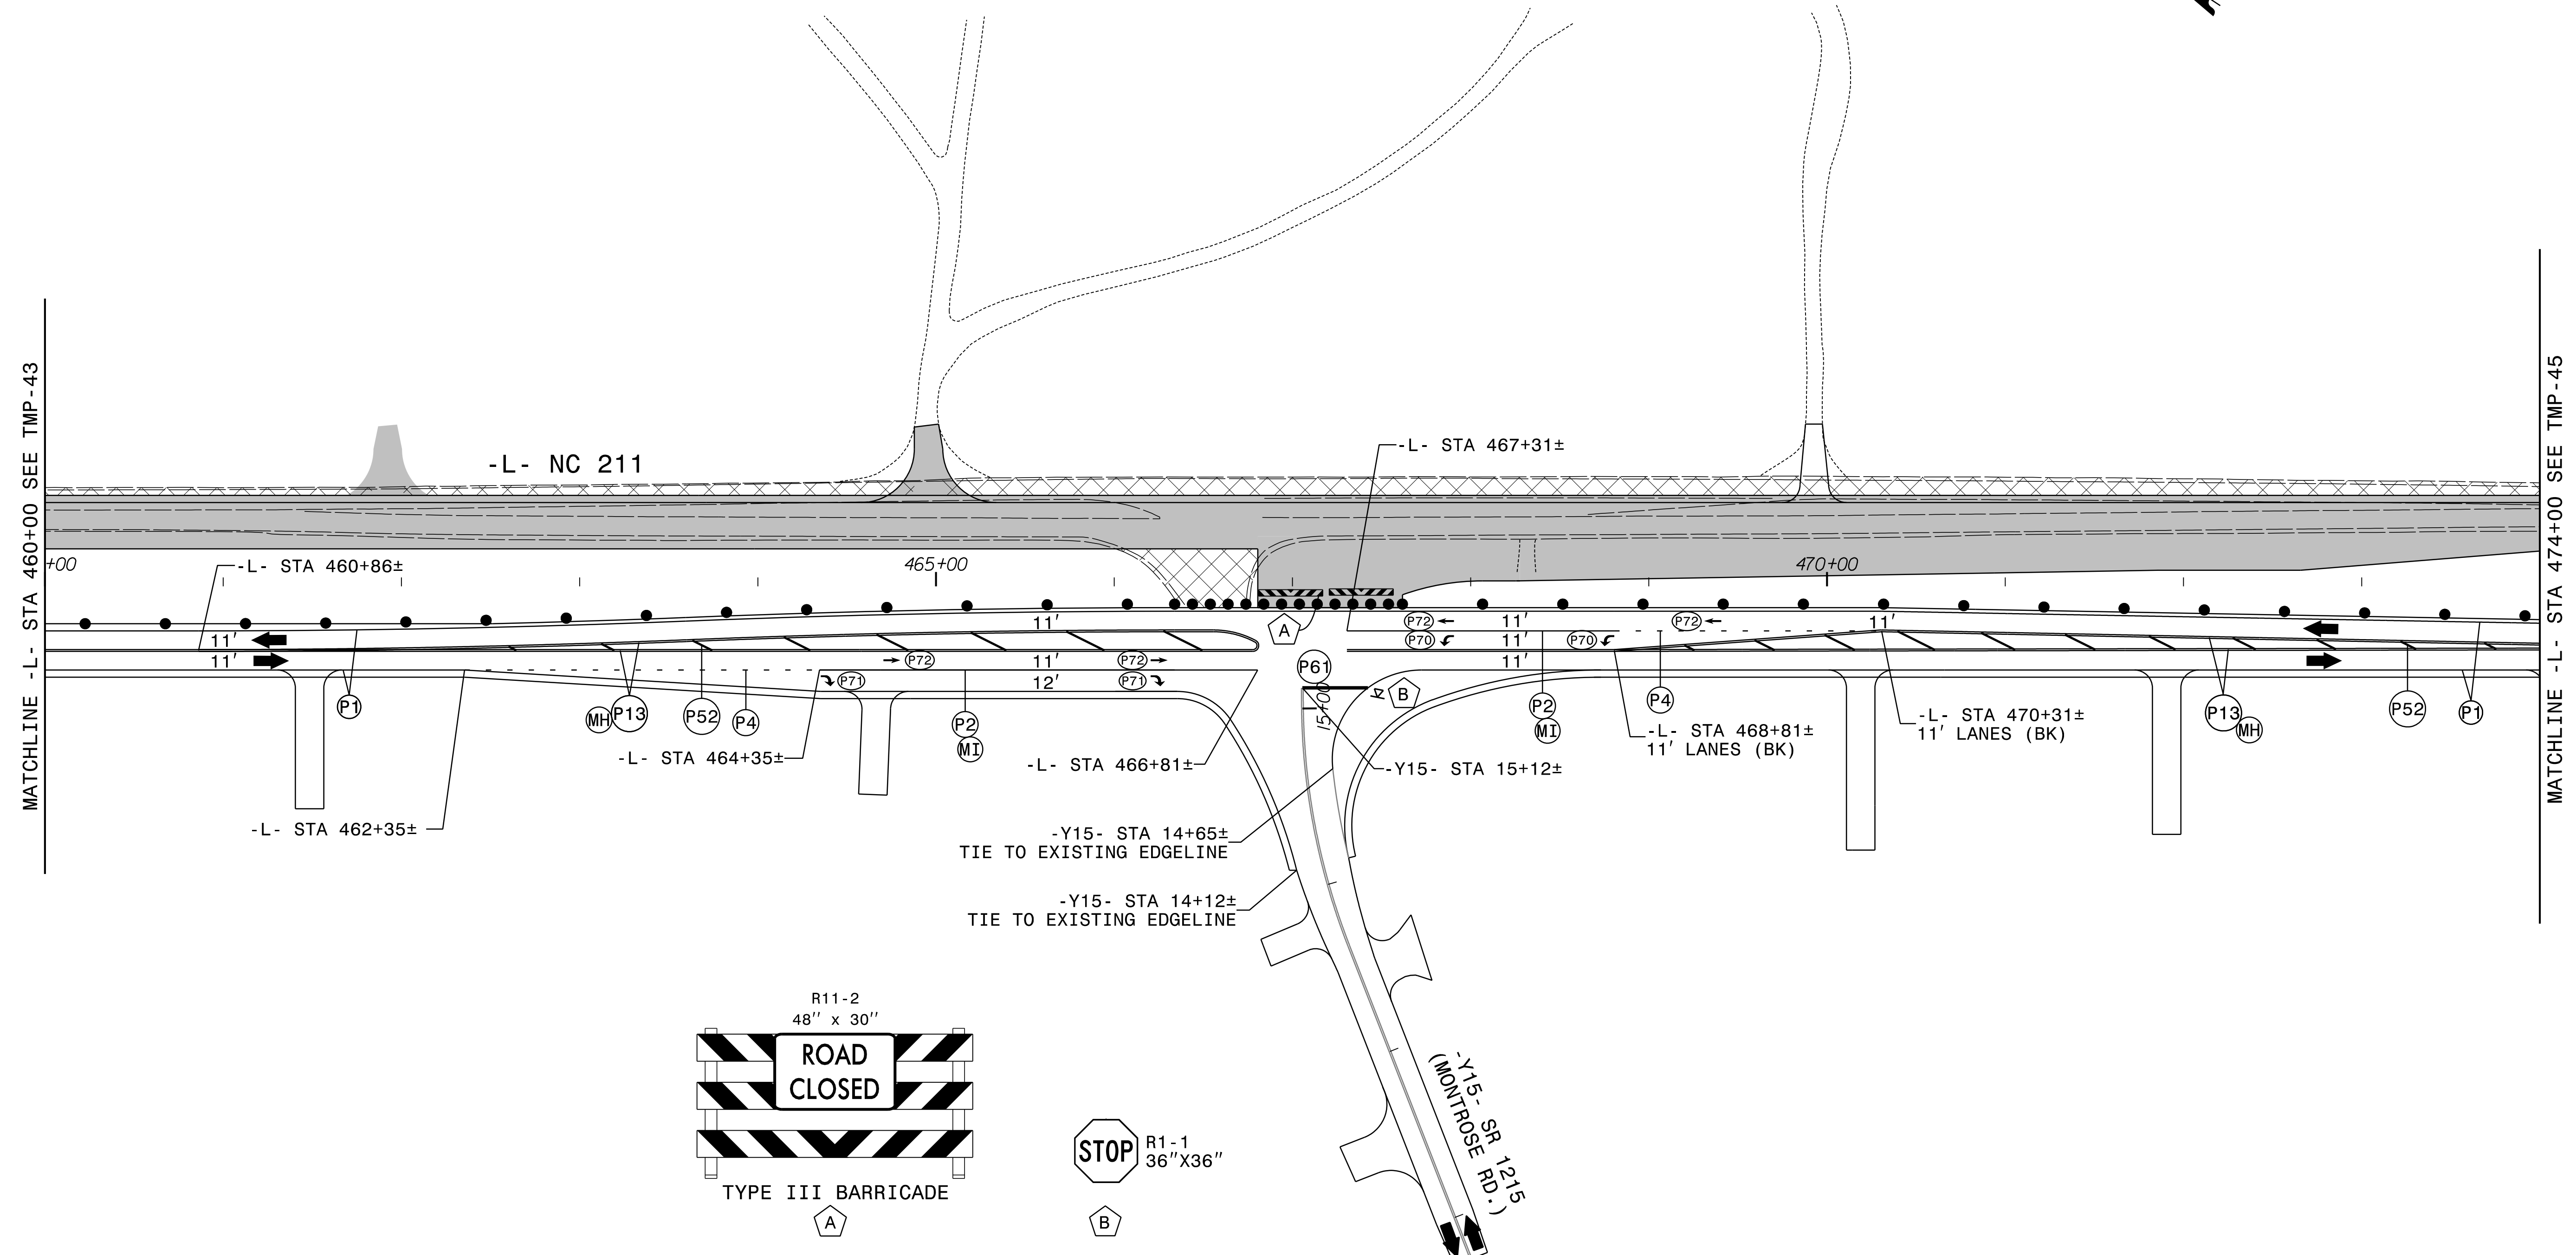








8/28/2024
RST03_TMP_psh44.dgn
Kobay

APPROVED: <u>Kevin W. Bishop</u> DATE: 10/15/2024 SEAL DOCUMENT NOT CONSIDERED FINAL UNLESS ALL SIGNATURES COMPLETED		PHASE II STEPS 1 AND 2 DETAILS
--	--	-----------------------------------

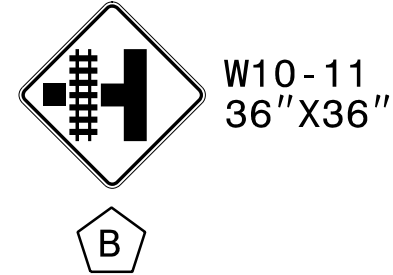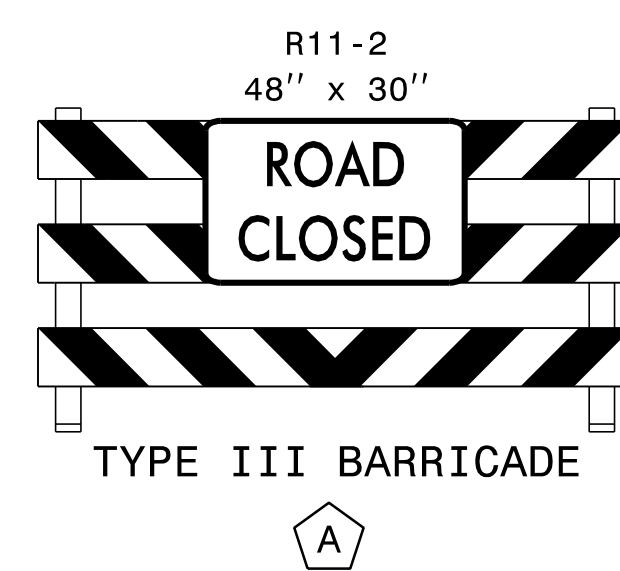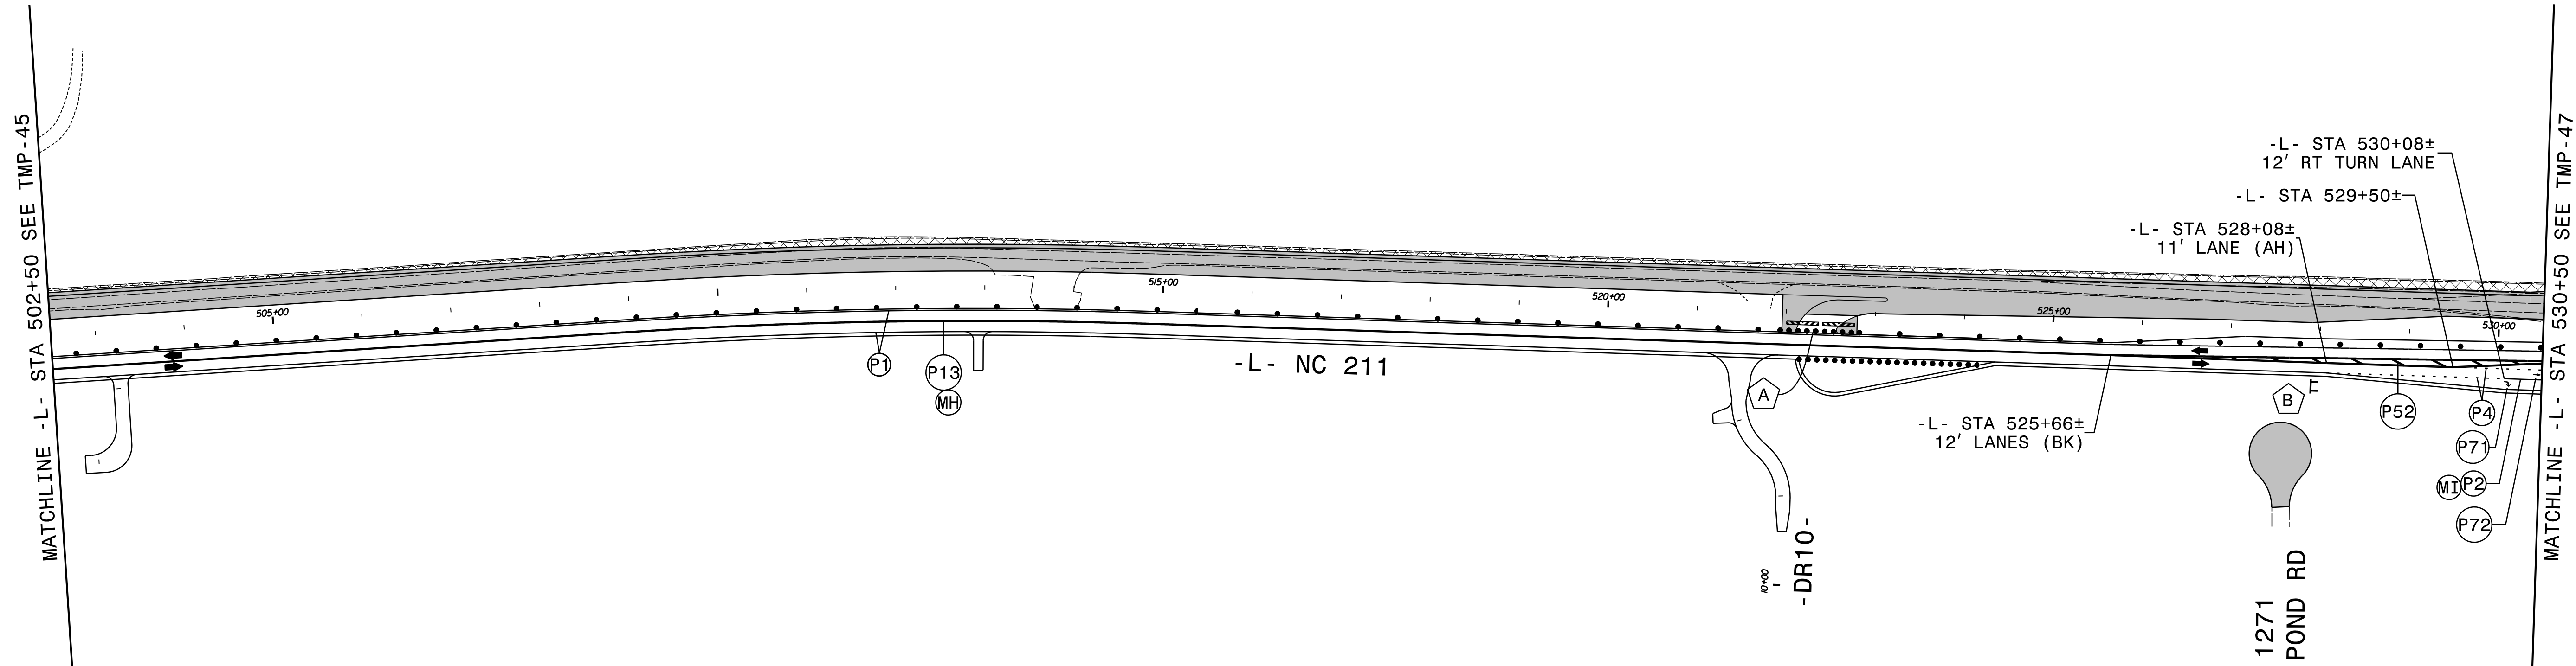


12' LANES UNLESS OTHERWISE INDICATED.

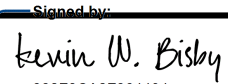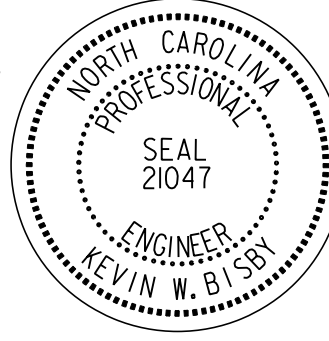
APPROVED:  DATE: 10/15/2024 SEAL  DOCUMENT NOT CONSIDERED FINAL UNLESS ALL SIGNATURES COMPLETED		PHASE II STEPS 1 AND 2 DETAILS
---	--	---

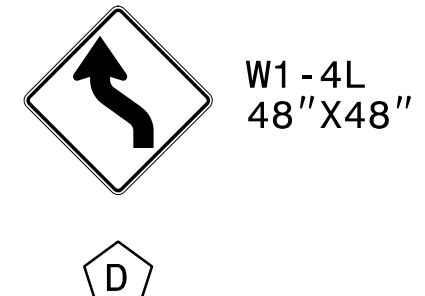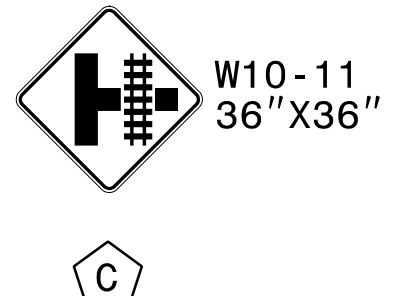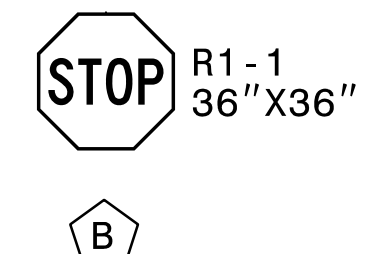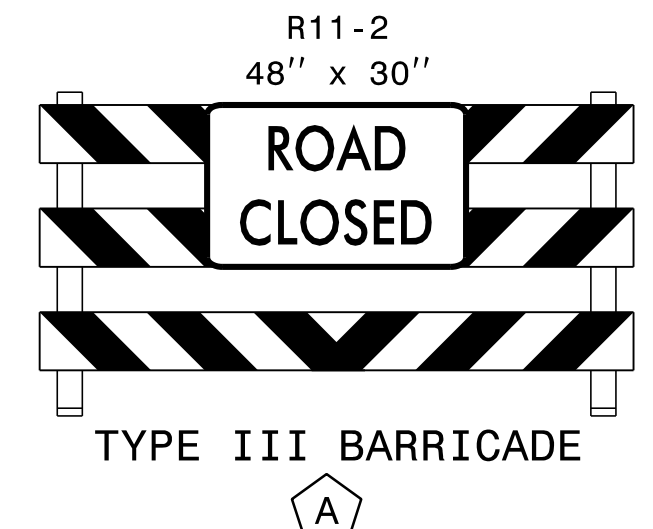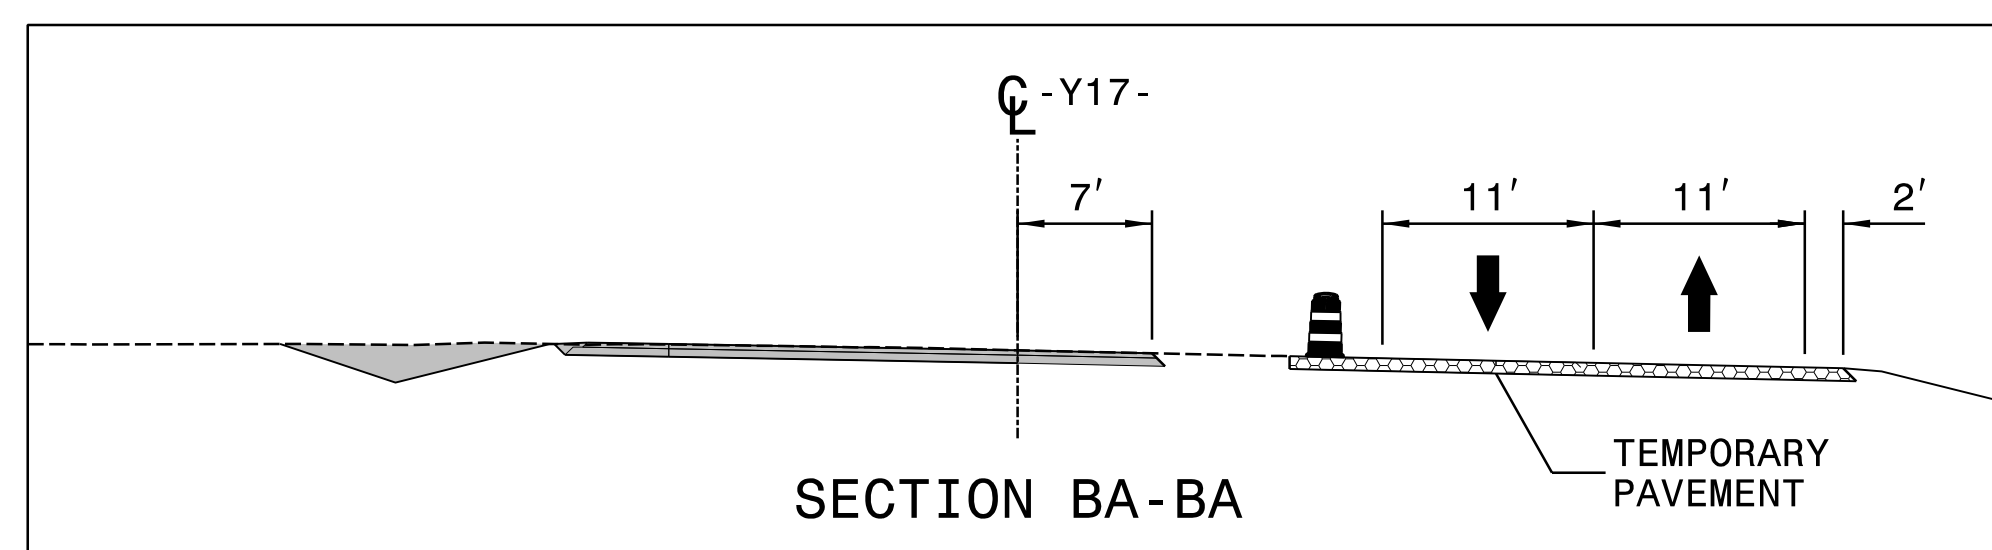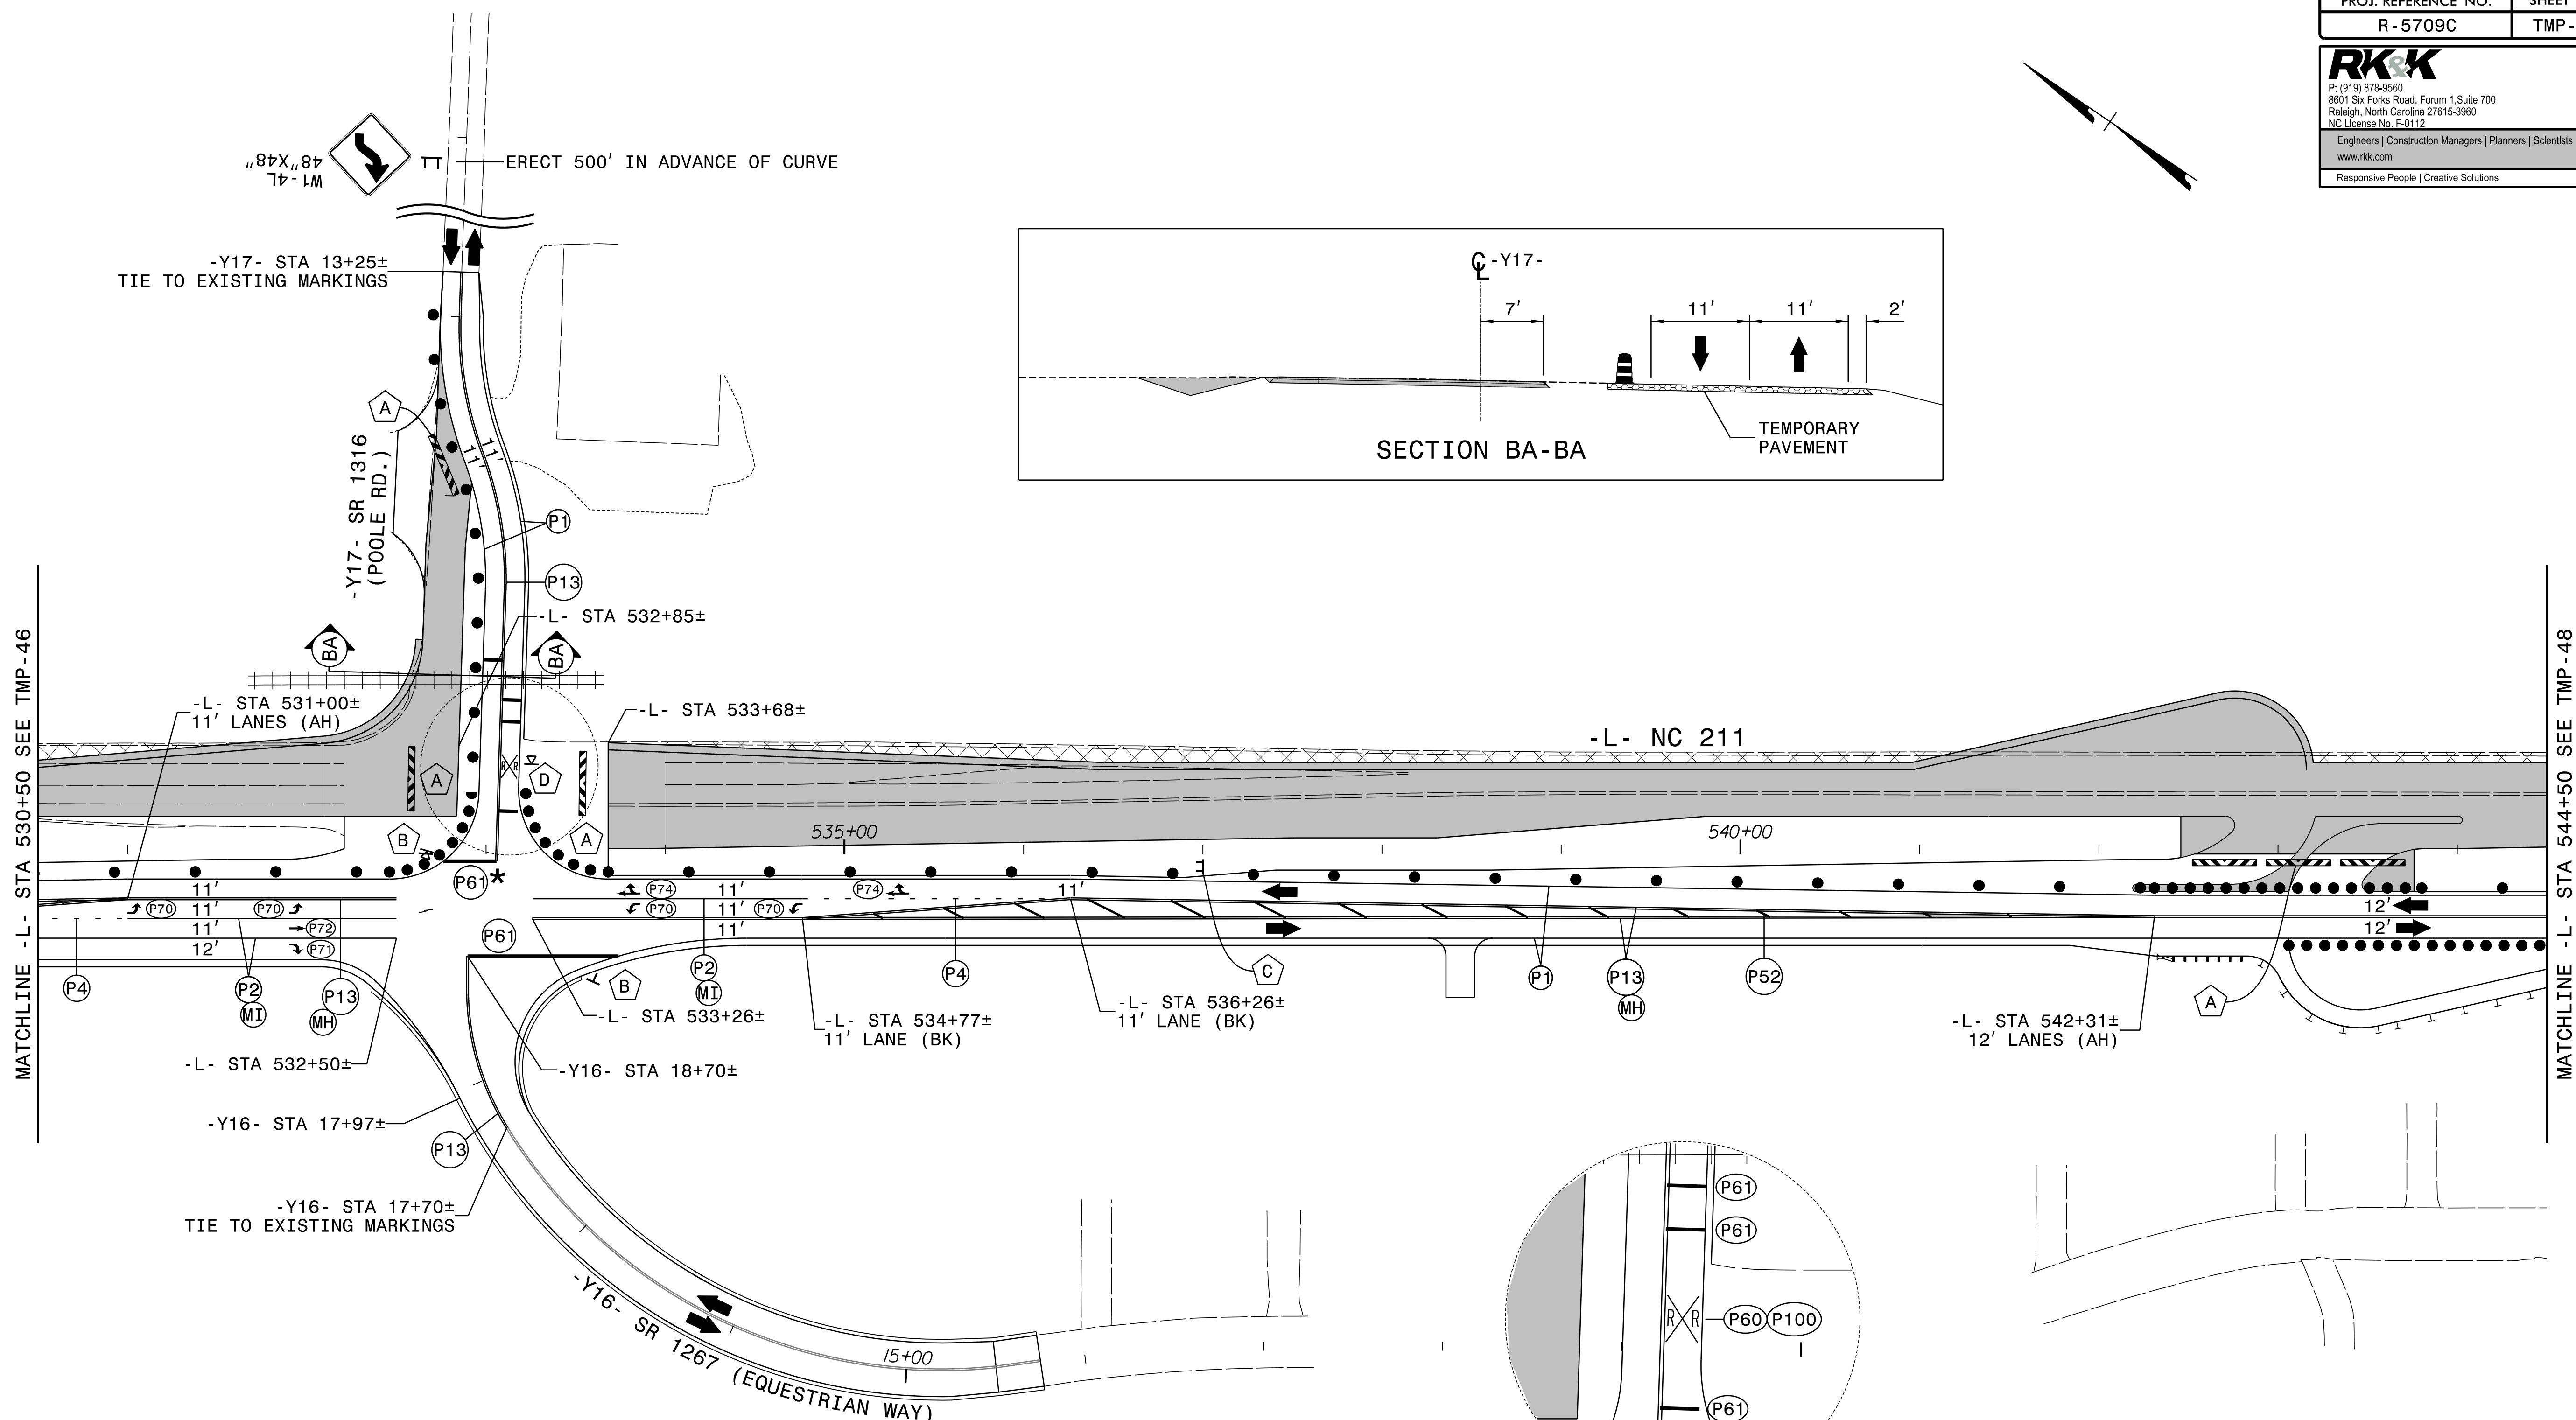


* SET BACK STOP BAR 10' FROM NC 211.
RAILROAD SYMBOLS AND ASSOCIATED STOP BARS SHALL BE LOCATED PER RDWY STD 1205.11.

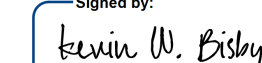APPROVED: 
DATE: 10/15/2024


SEAL

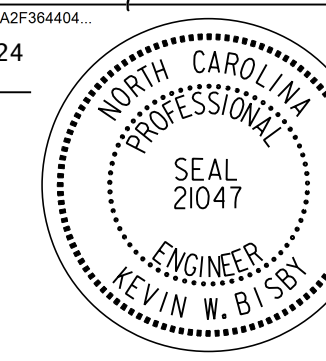




DOCUMENT NOT CONSIDERED FINAL
UNLESS ALL SIGNATURES COMPLETED


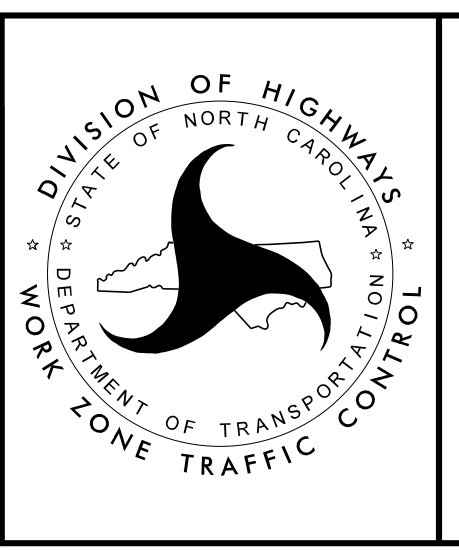


PHASE II
STEPS 1 AND 2 DETAILS

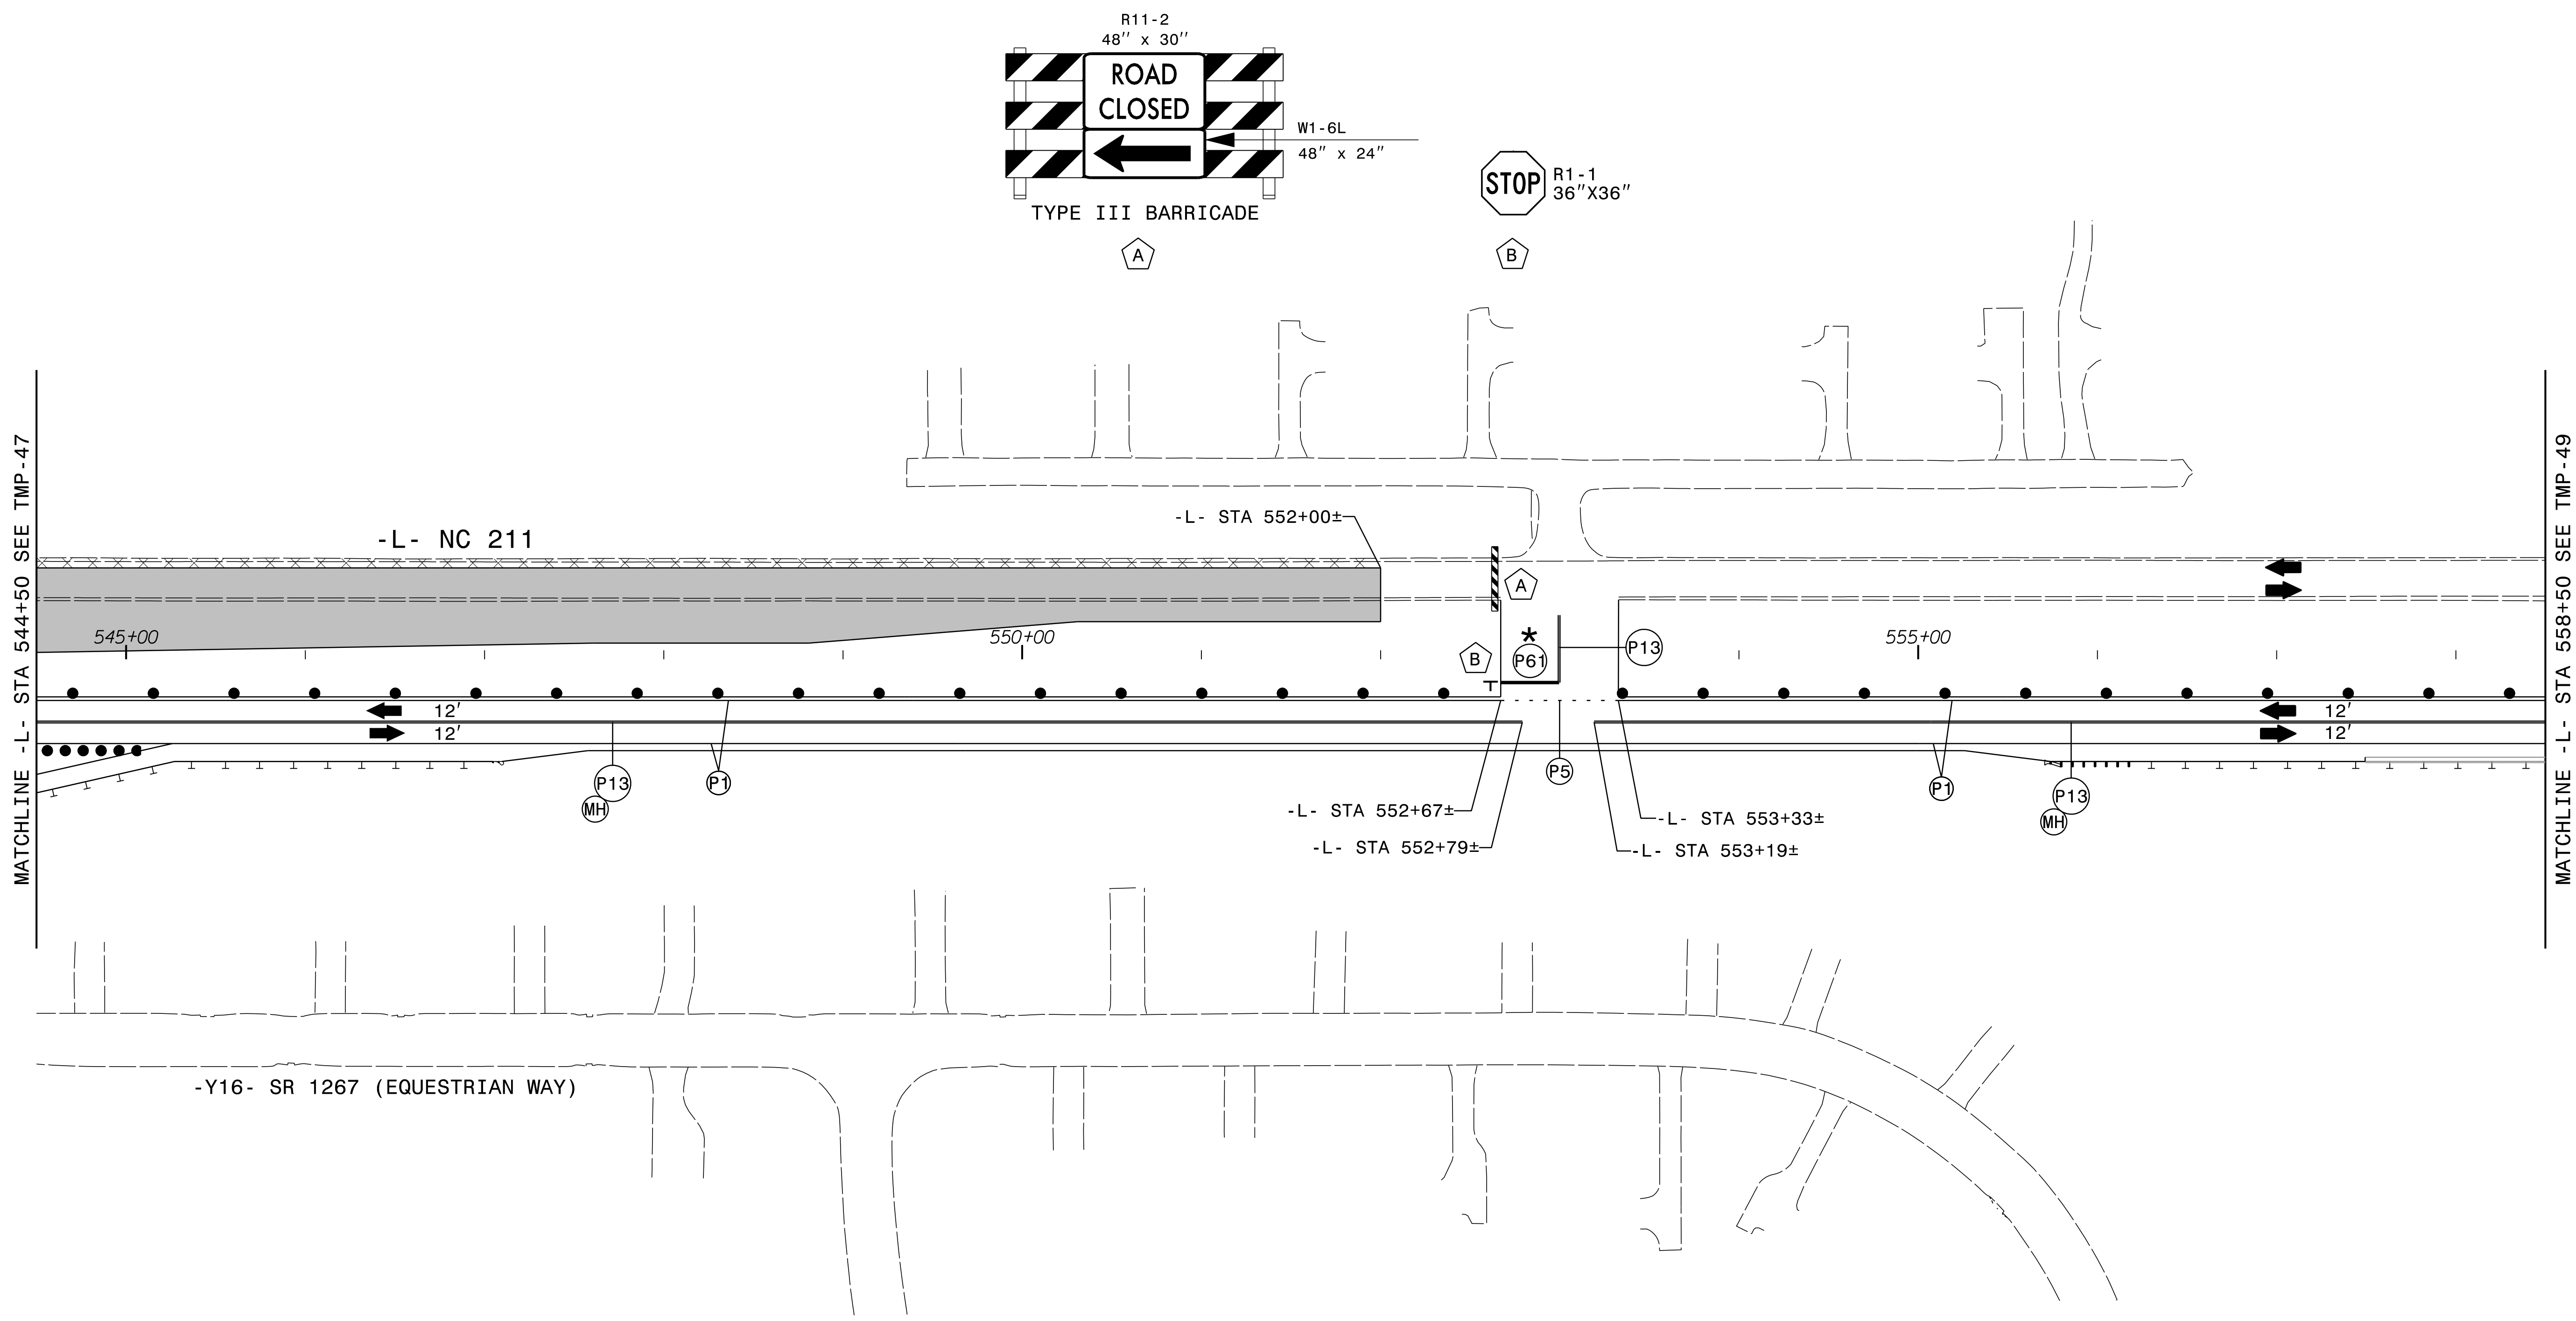

* SET BACK STOP BAR 10' FROM NC 211.

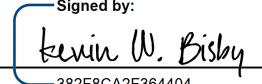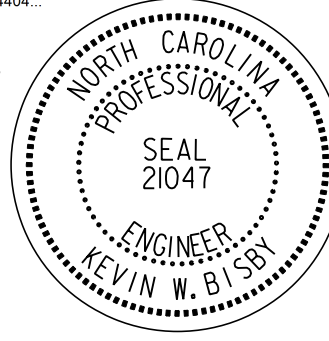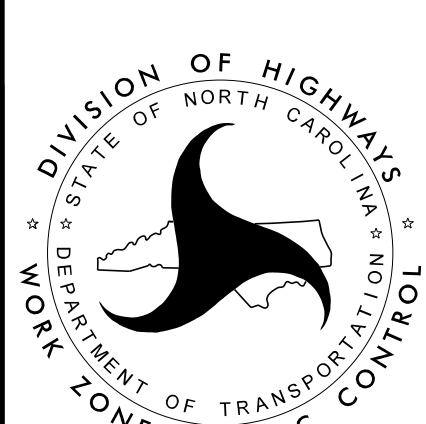APPROVED:  DATE: 10/15/2024 SEAL 		PHASE II STEPS 1 AND 2 DETAILS
DOCUMENT NOT CONSIDERED FINAL UNLESS ALL SIGNATURES COMPLETED		

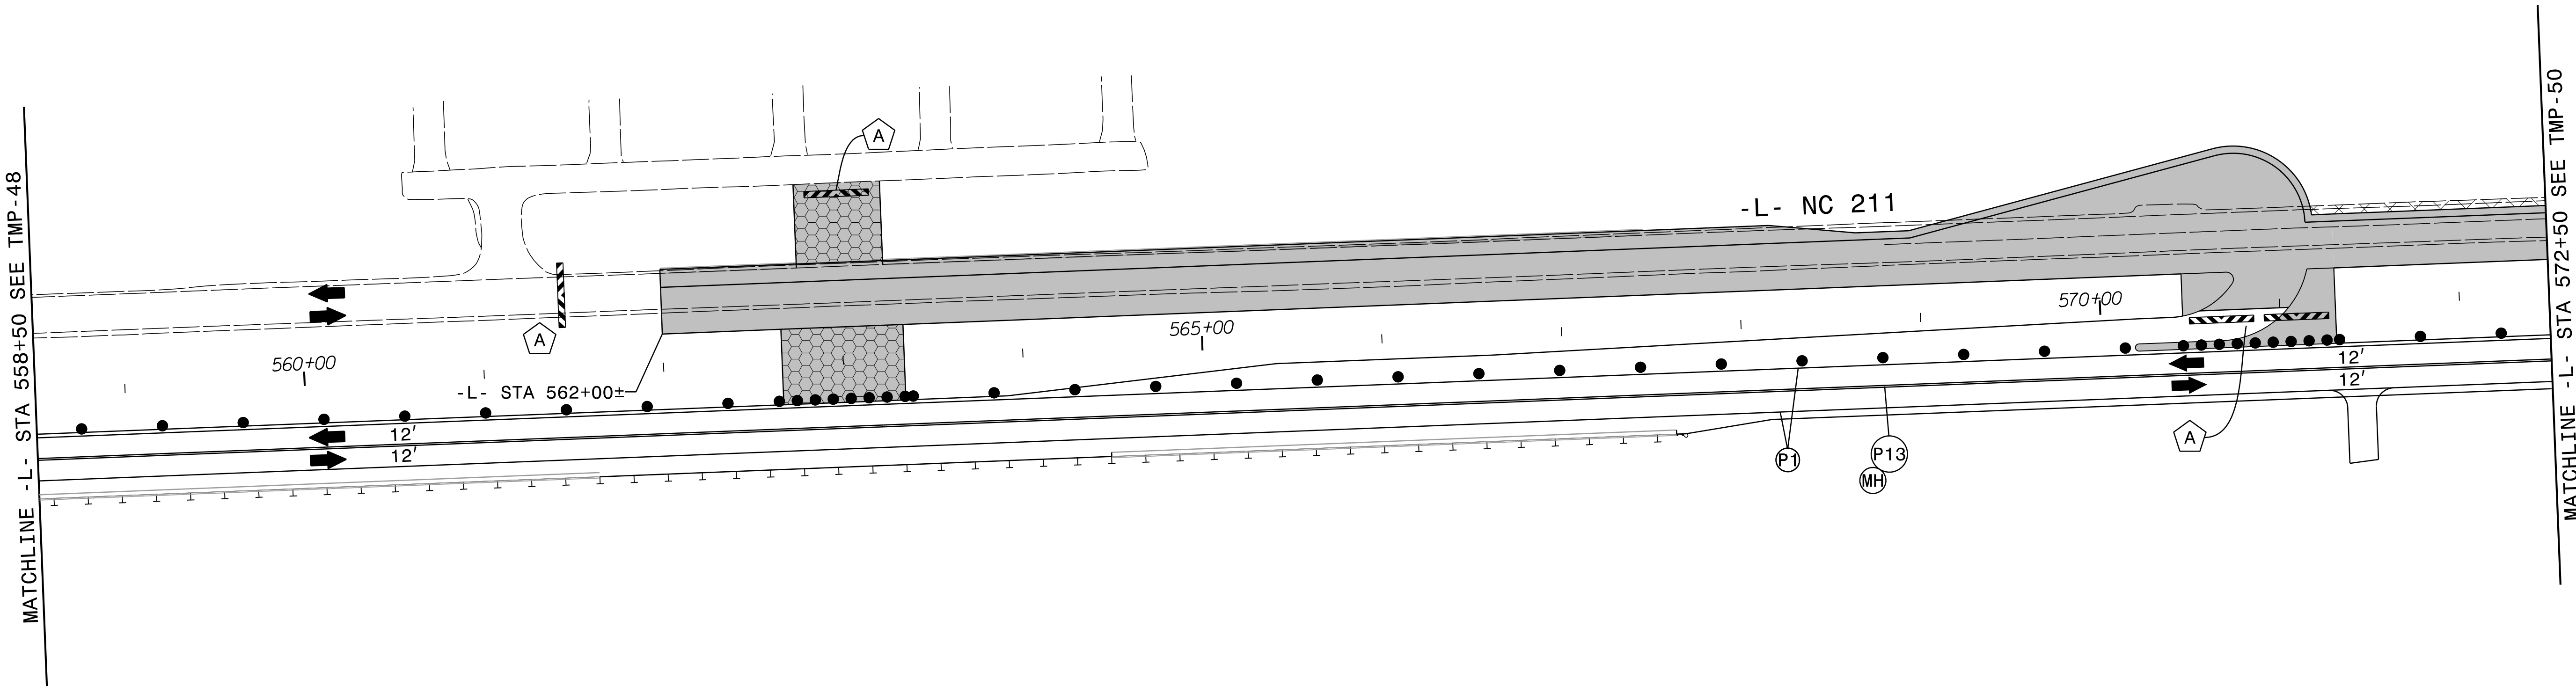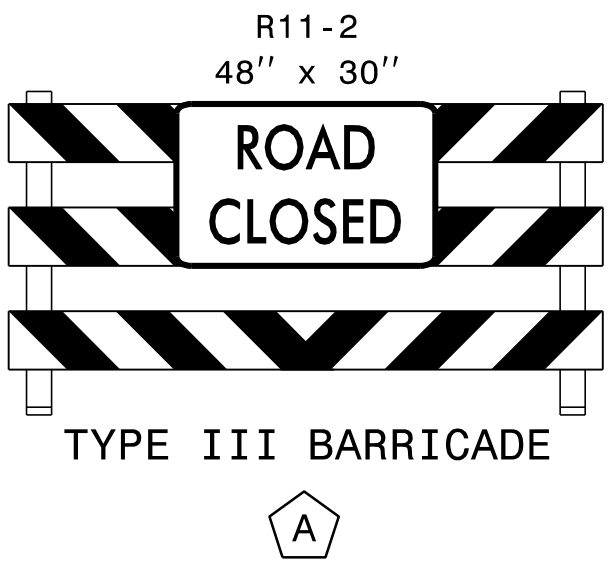

APPROVED: Kevin W. Bishop
DATE: 10/15/2024


SEAL

PROFESSIONAL ENGINEER
SEAL 21047
KEVIN W. BISHOP

**DOCUMENT NOT CONSIDERED FINAL
UNLESS ALL SIGNATURES COMPLETED**



PHASE II
STEPS 1 AND 2 DETAILS


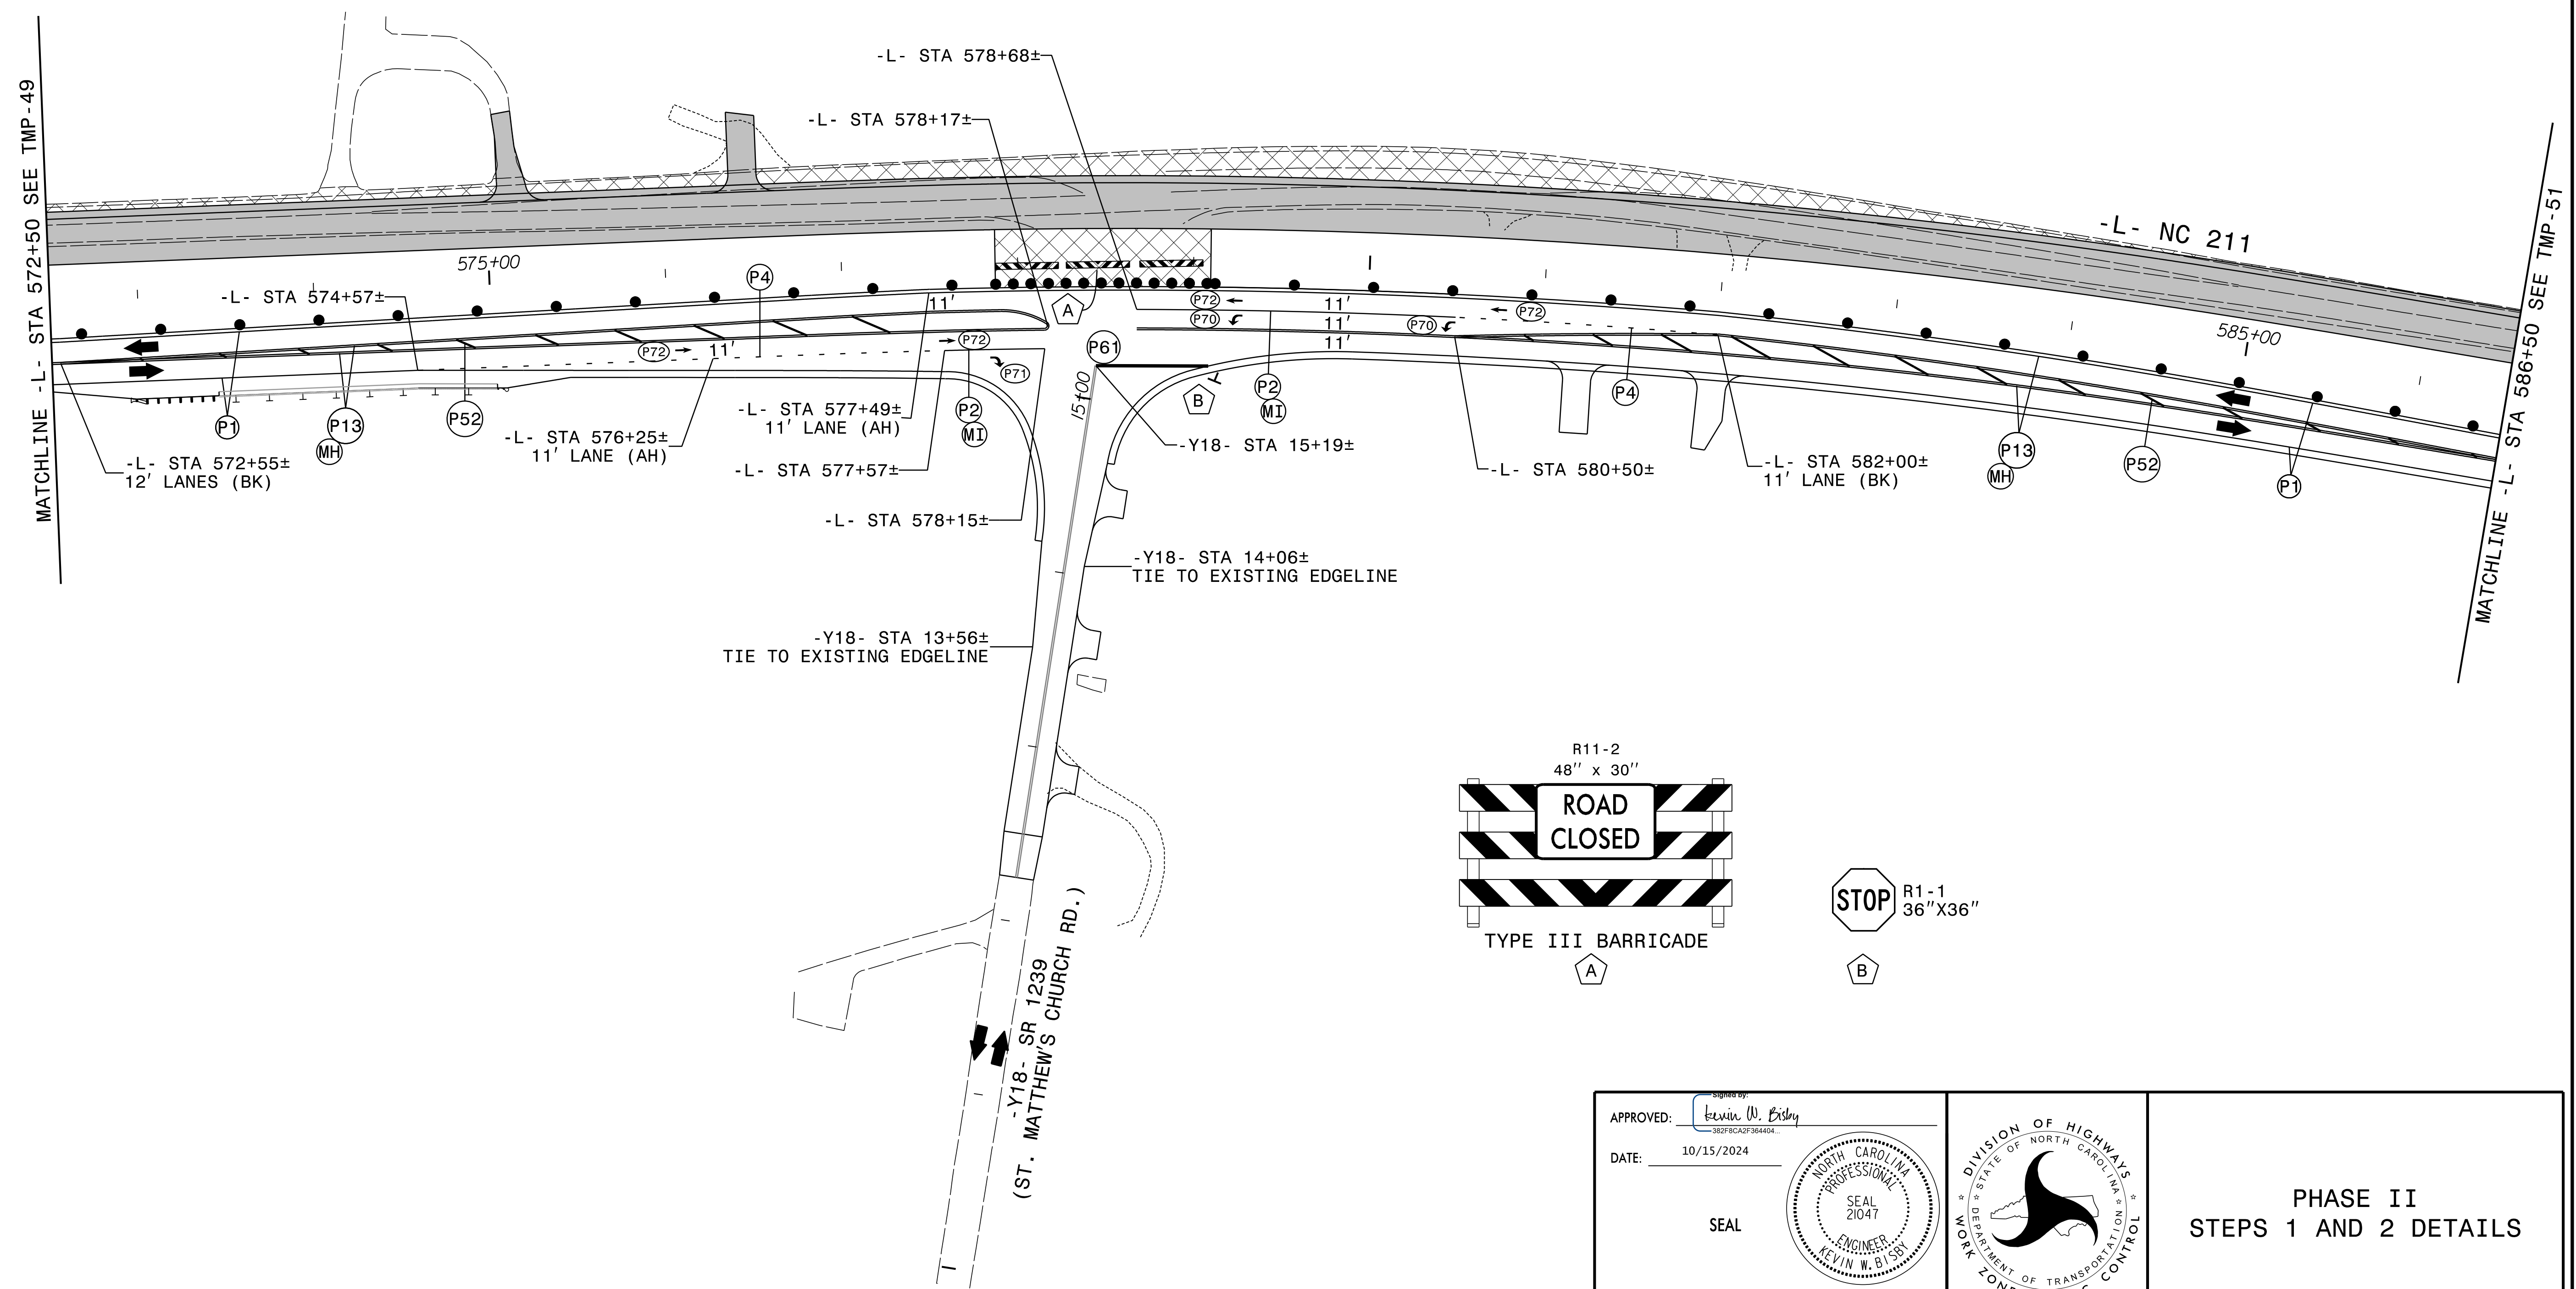


8/28/2024
RST03_TMP_pst50.dgn
Kotoby



APPROVED: <u>Kevin W. Bisby</u> DATE: 10/15/2024 SEAL NORTH CAROLINA PROFESSIONAL ENGINEER SEAL 21047 KEVIN W. BISBY	DIVISION OF HIGHWAYS STATE OF NORTH CAROLINA DEPARTMENT OF TRANSPORTATION WORK ZONE TRAFFIC CONTROL	PHASE II STEPS 1 AND 2 DETAILS
DOCUMENT NOT CONSIDERED FINAL UNLESS ALL SIGNATURES COMPLETED		




PROJ. REFERENCE NO.	SHEET NO.
R-5709C	TMP-51

RKK
P: (919) 978-9560
8601 Six Forks Road, Forum 1, Suite 700
Raleigh, North Carolina 27615-3960
NC License No. F-0112
Engineers | Construction Managers | Planners | Scientists
www.rkk.com
Responsive People | Creative Solutions

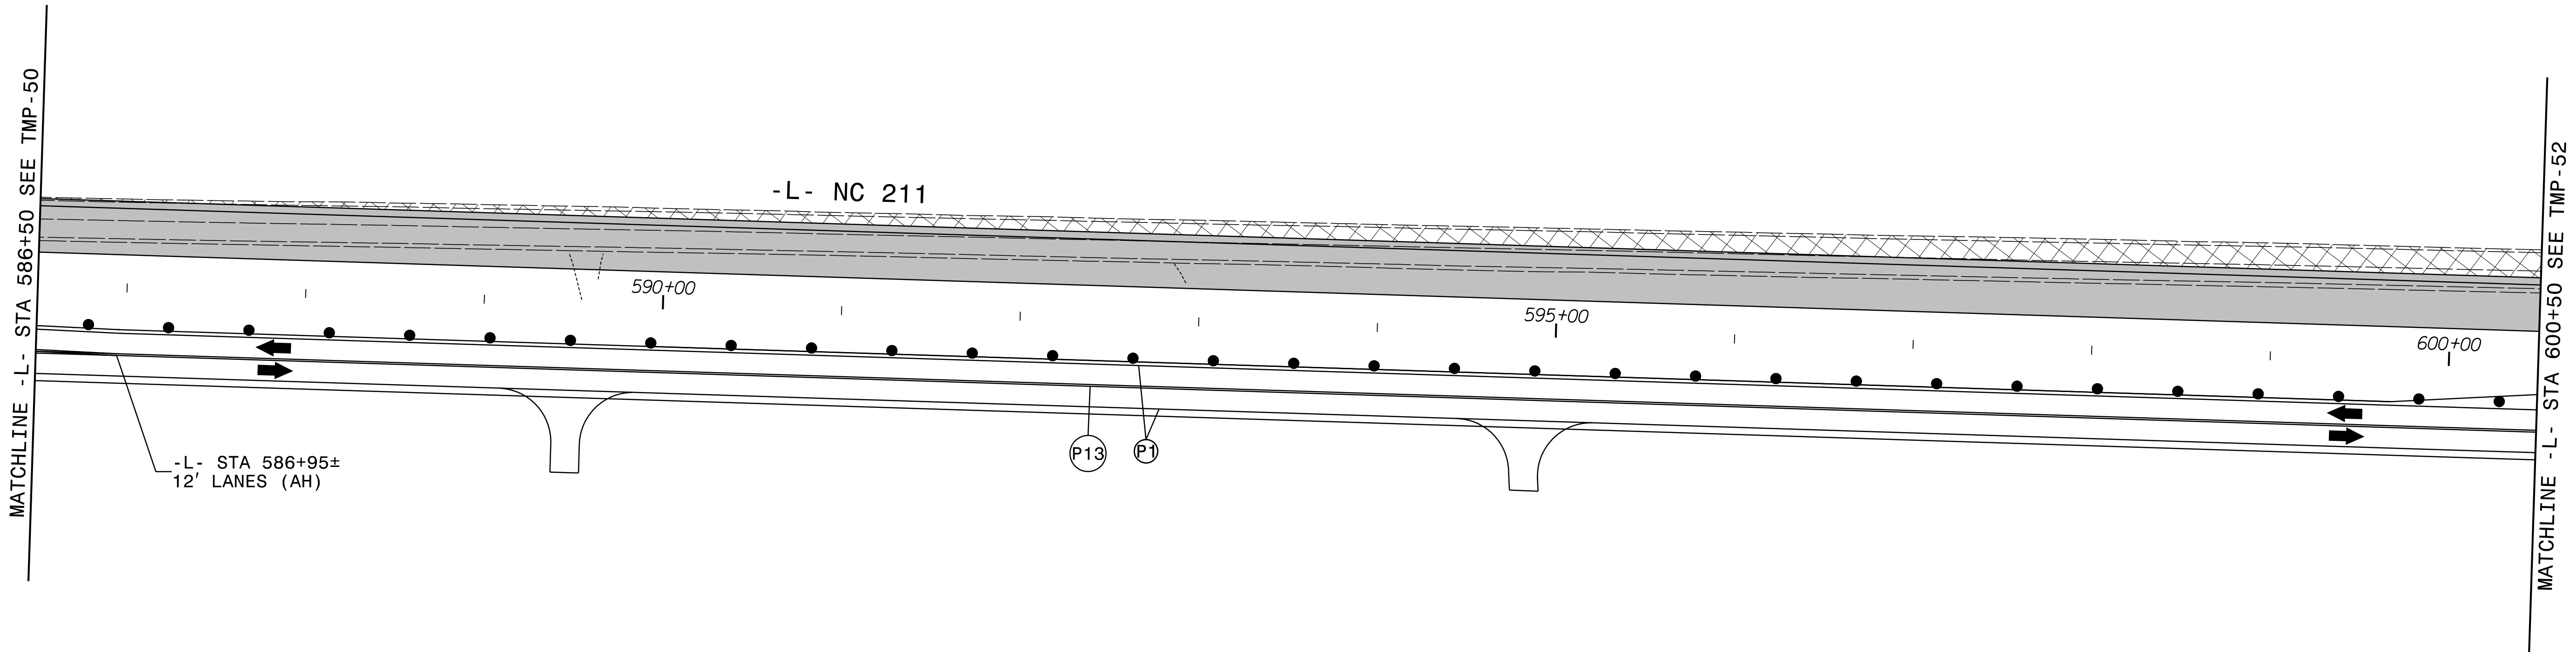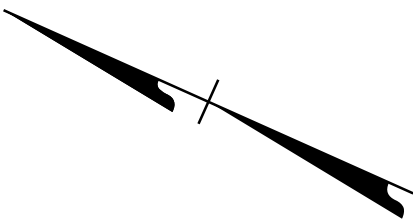

8/28/2024
RST03_TMP_pst51.dgn
R015by

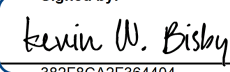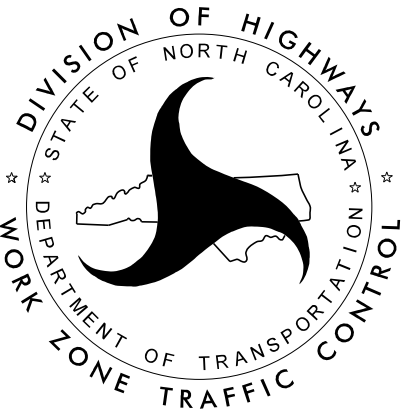
APPROVED:  10/15/2024 SEAL  DOCUMENT NOT CONSIDERED FINAL UNLESS ALL SIGNATURES COMPLETED		PHASE II STEPS 1 AND 2 DETAILS
---	---	---

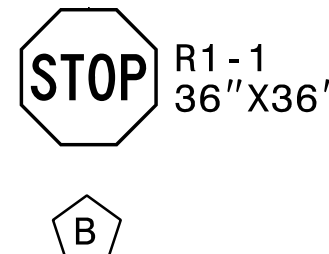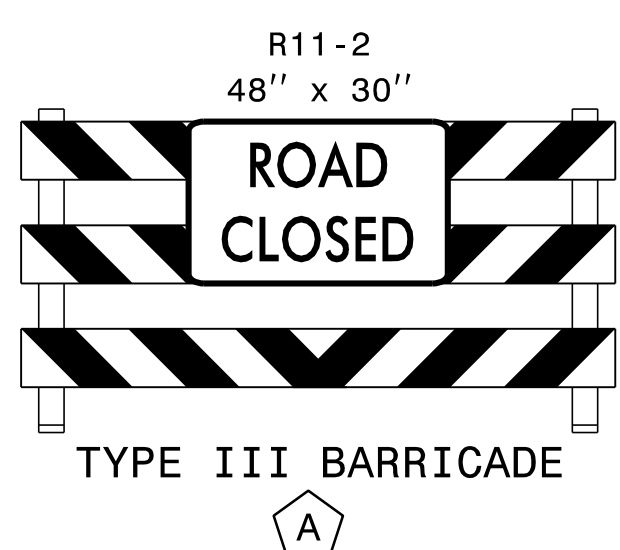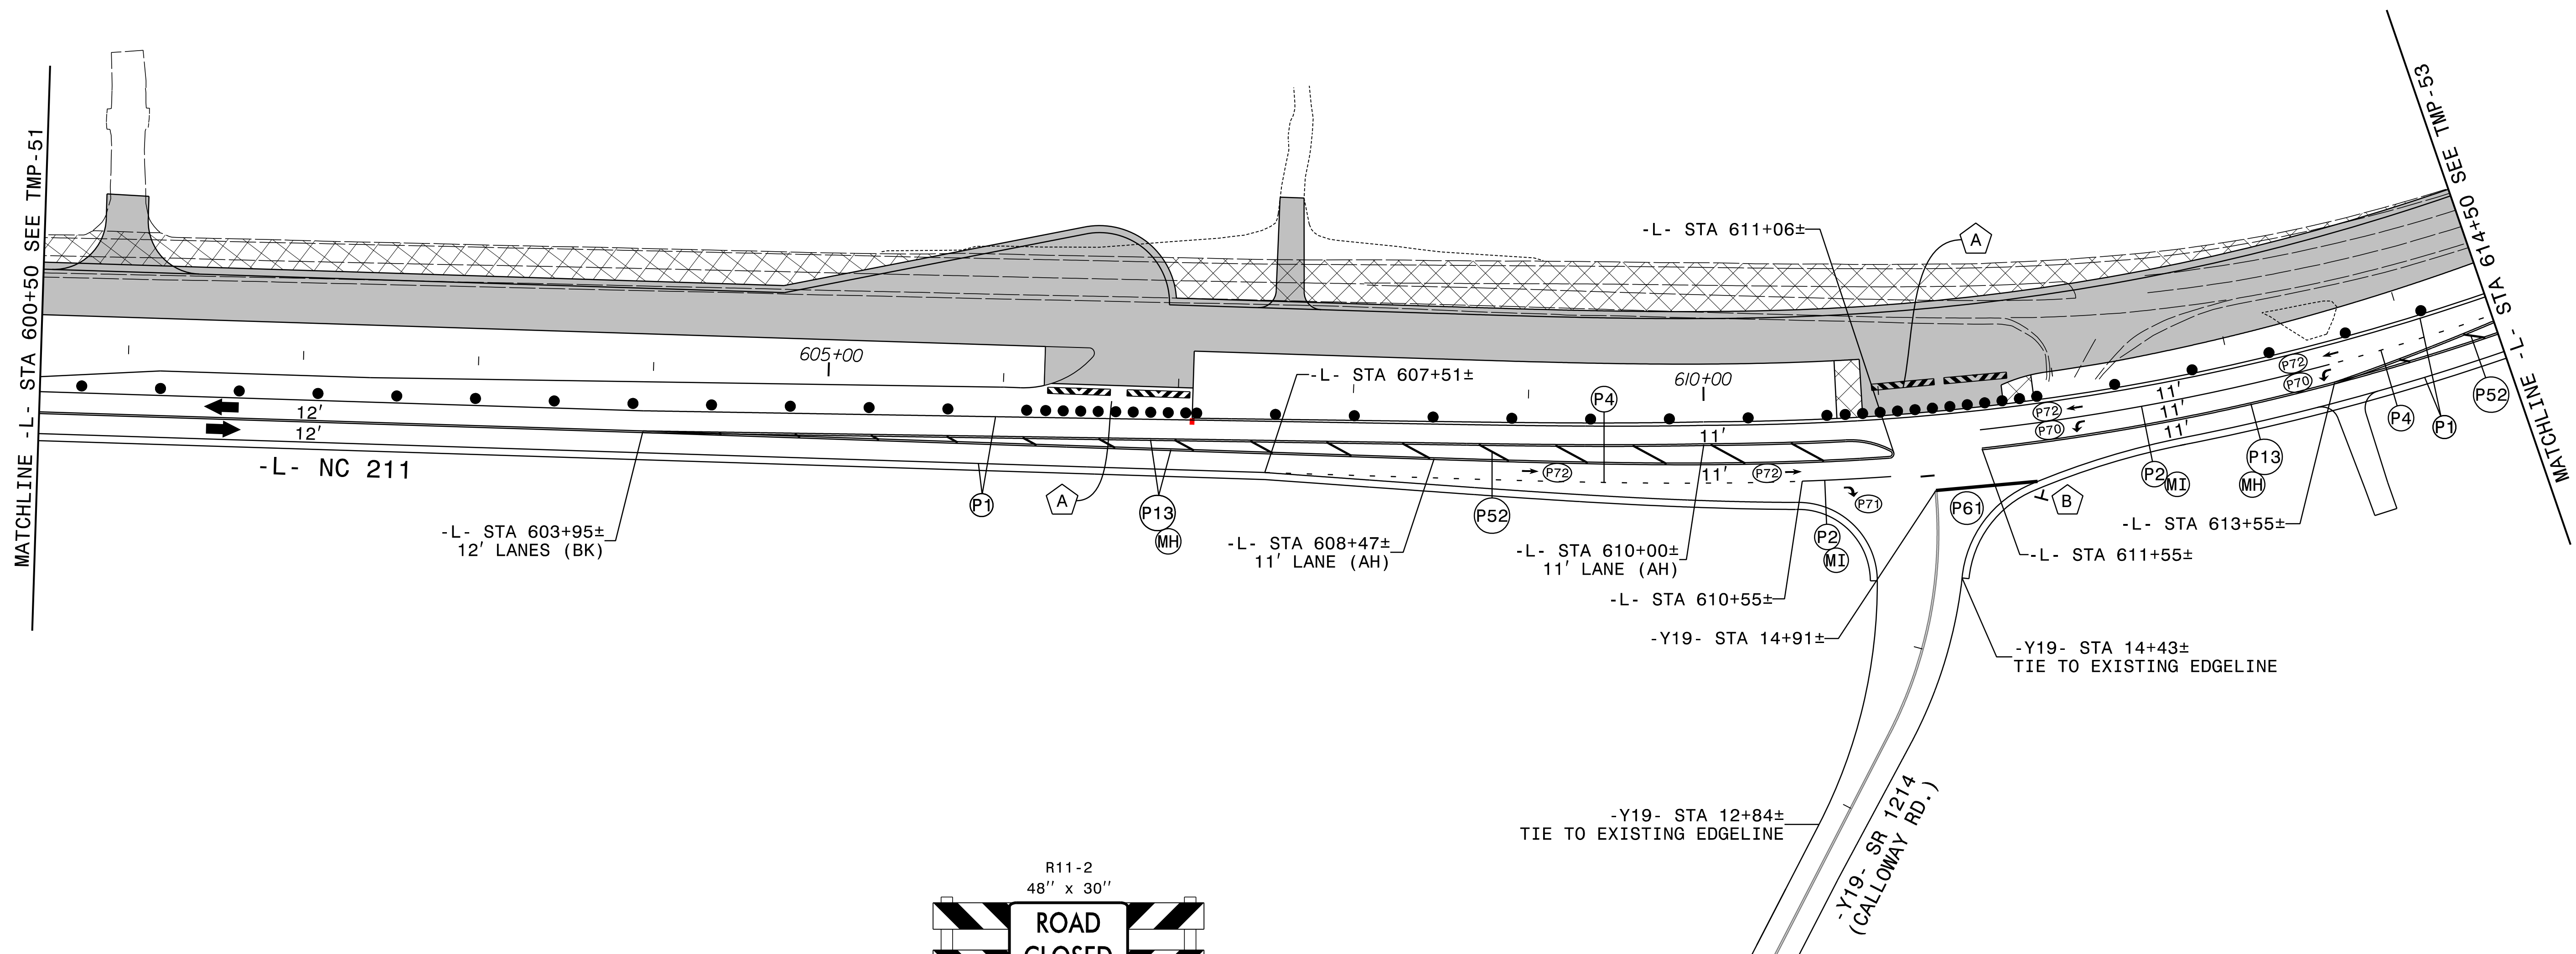




APPROVED: Kevin W. Bisby
DATE: 10/15/2024



SEAL


DOCUMENT NOT CONSIDERED FINAL
UNLESS ALL SIGNATURES COMPLETED

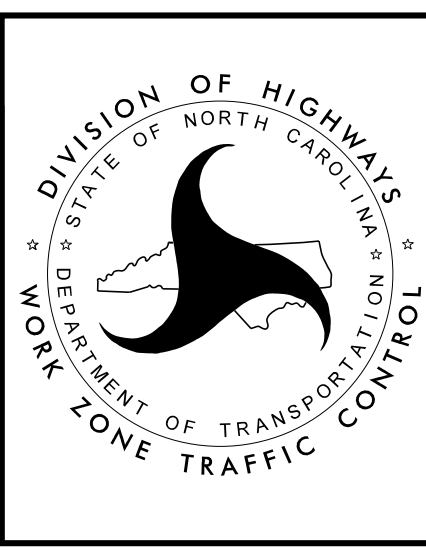


PHASE II
STEPS 1 AND 2 DETAILS

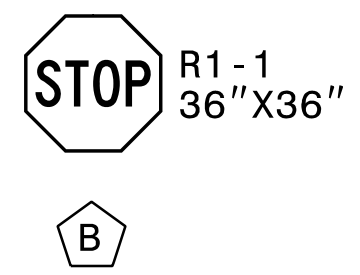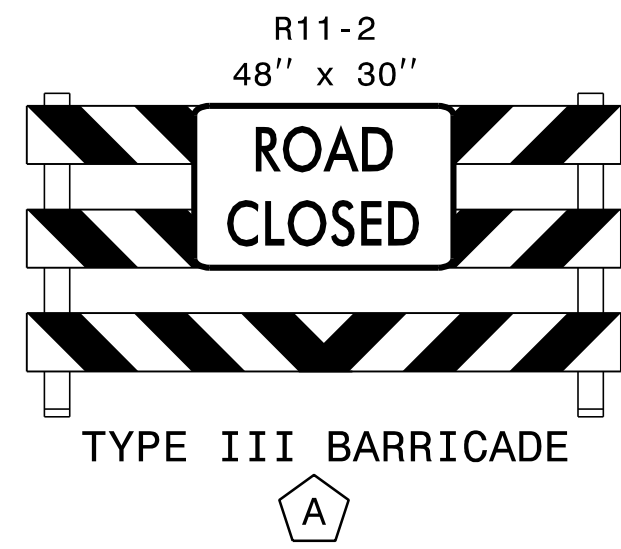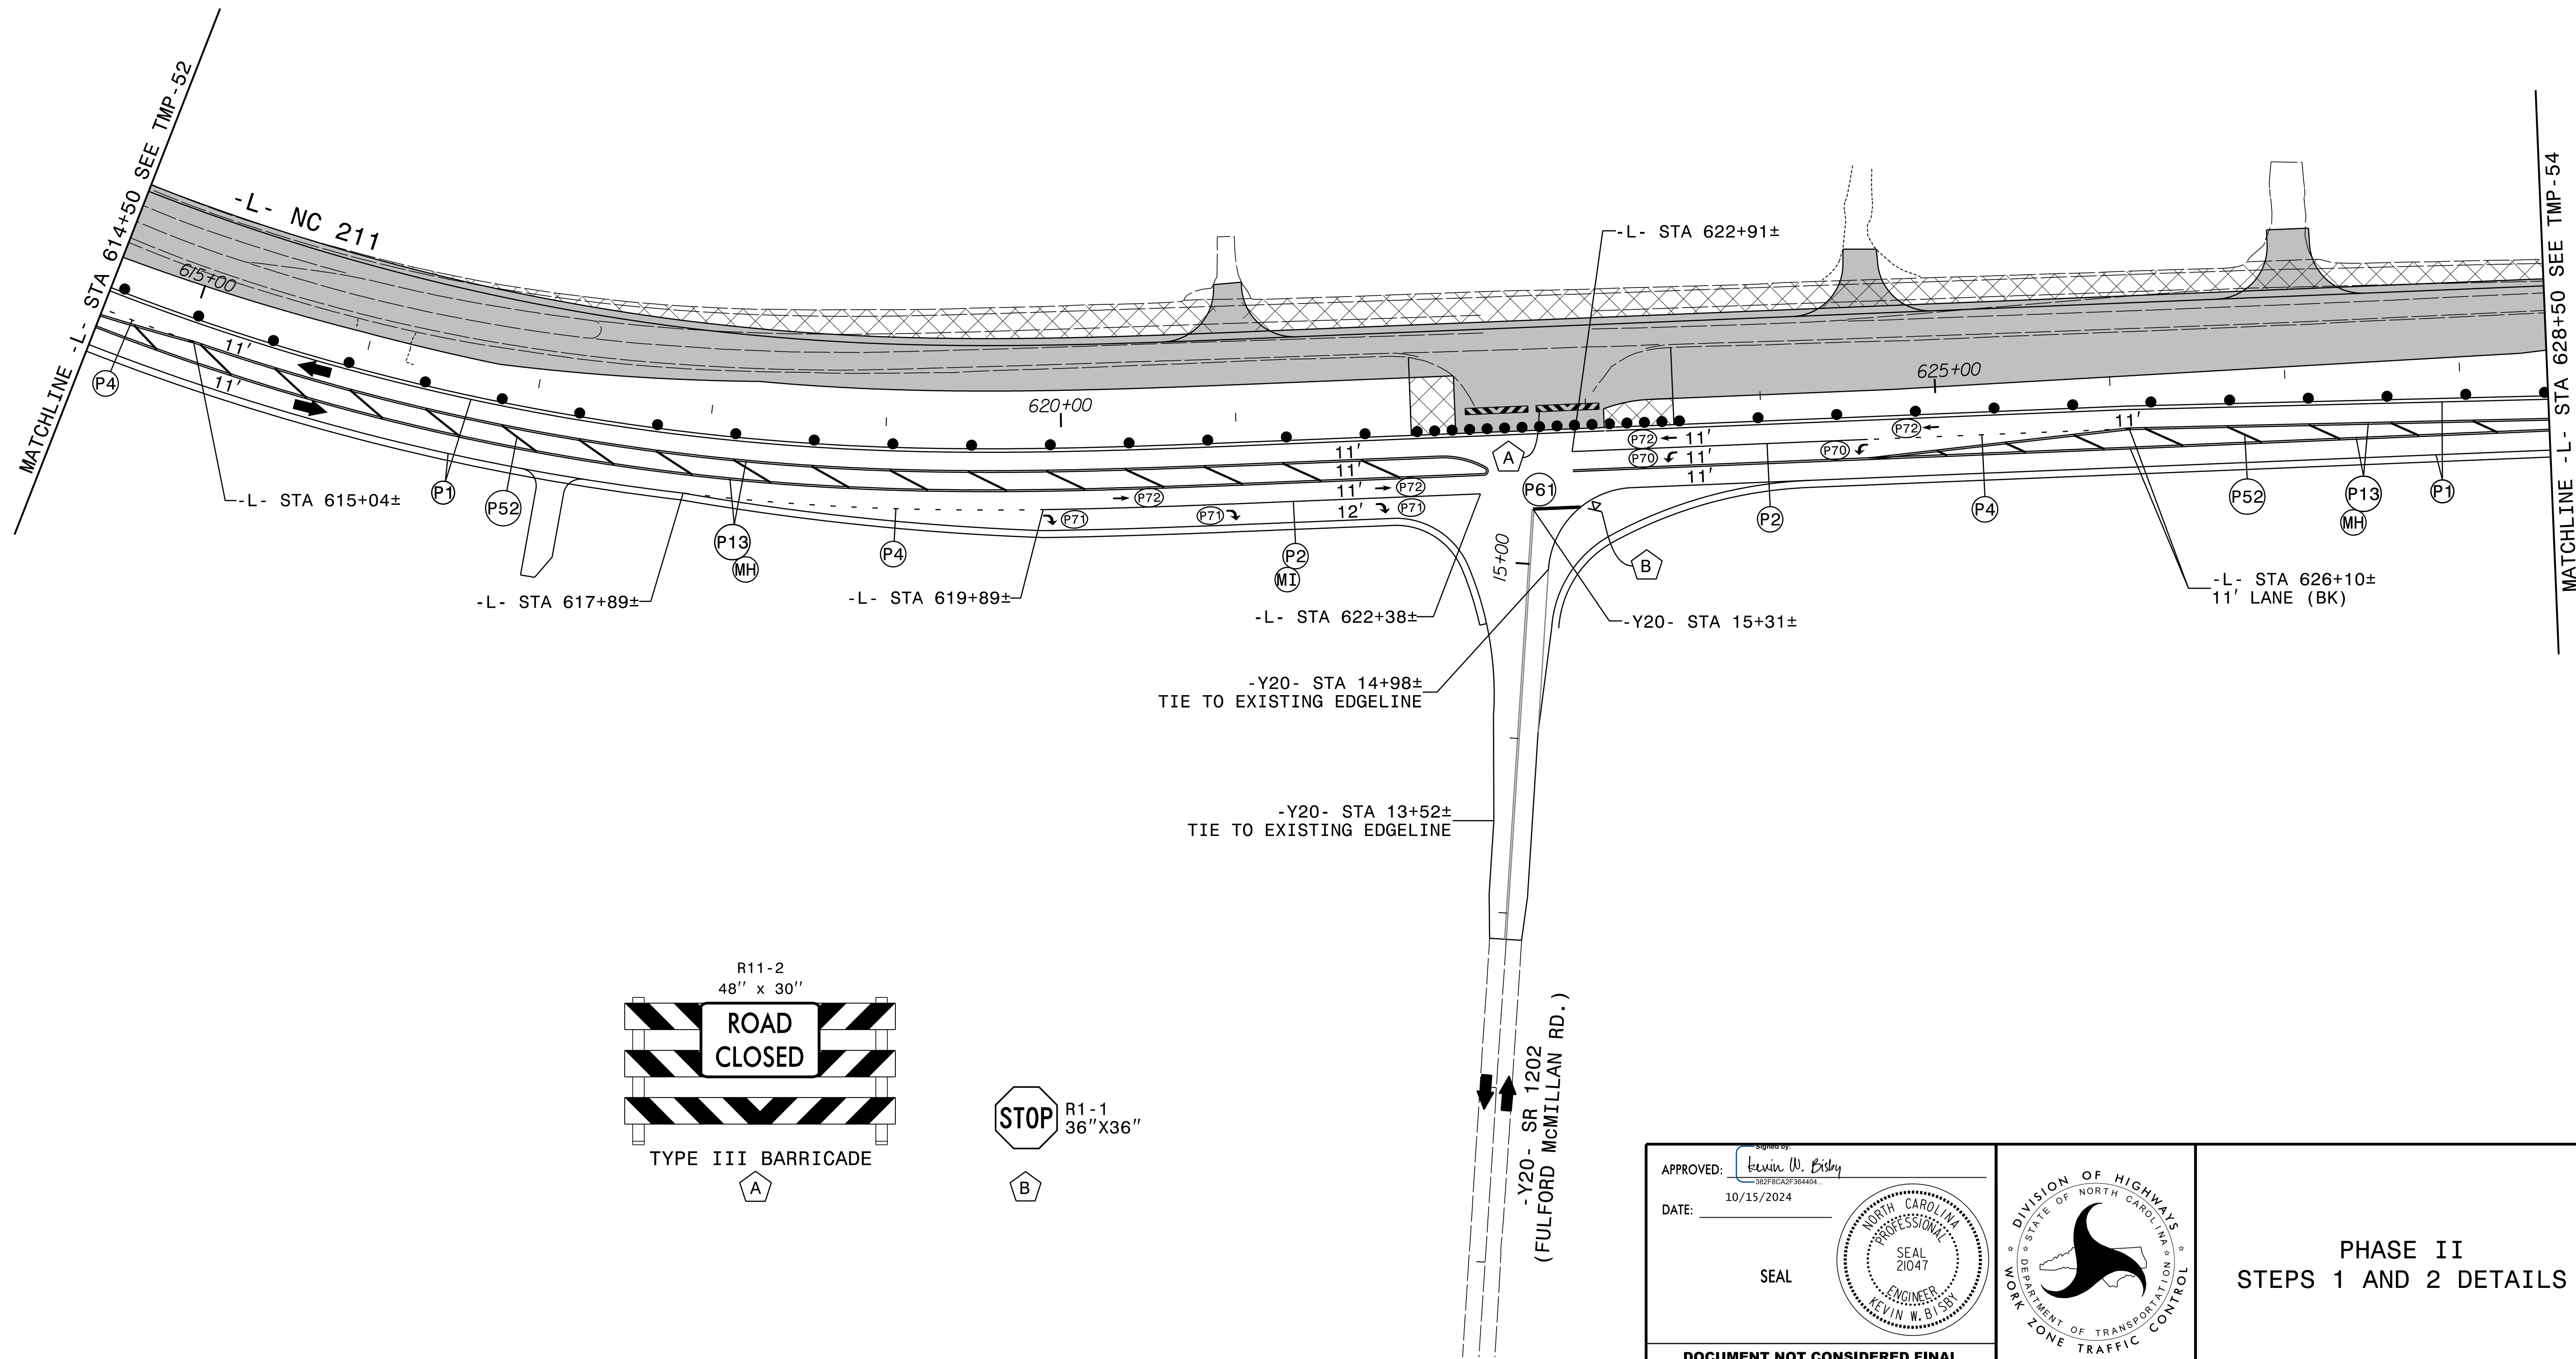

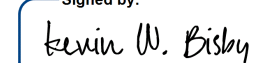
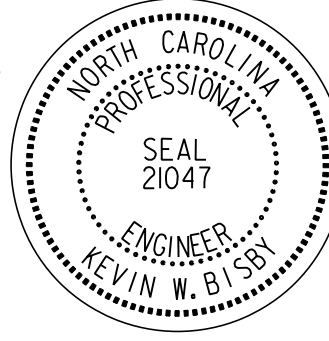
APPROVED: 
DATE: 10/15/2024
SEAL

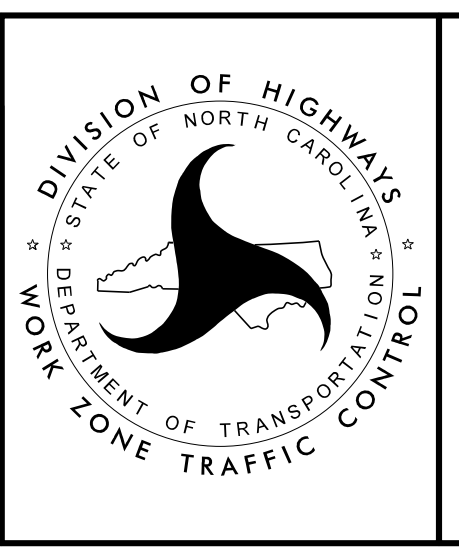DOCUMENT NOT CONSIDERED FINAL UNLESS ALL SIGNATURES COMPLETED



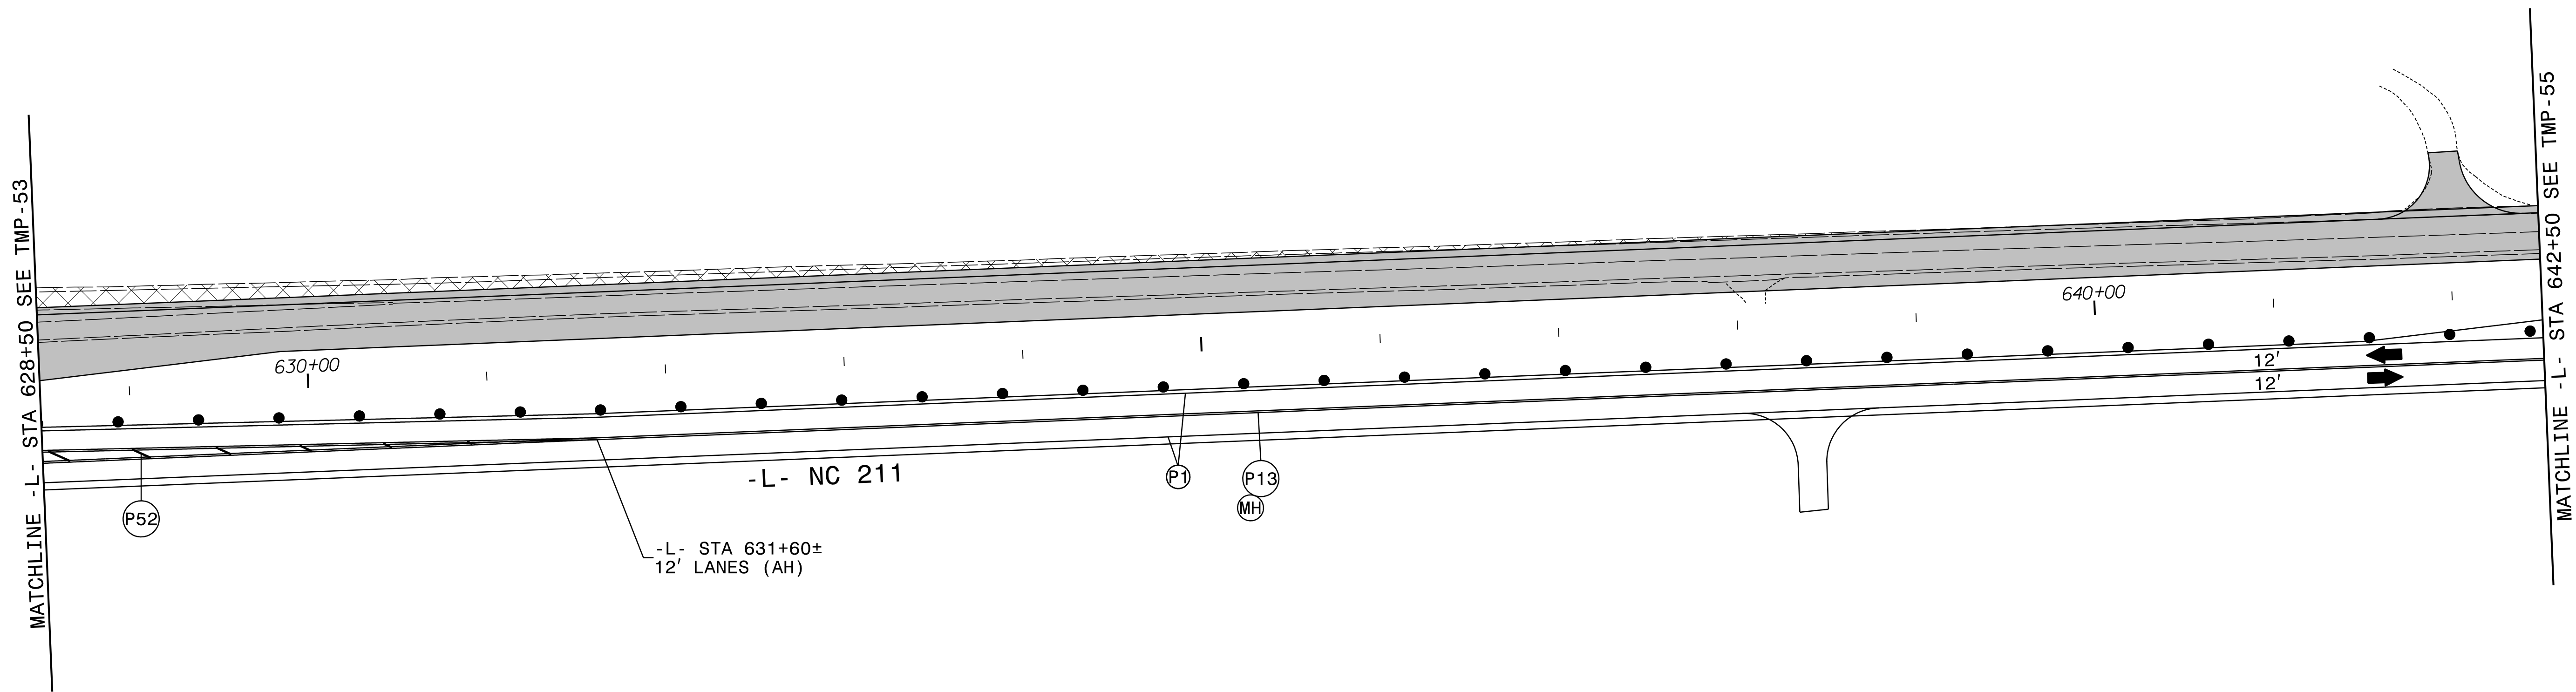


PHASE II
STEPS 1 AND 2 DETAILS

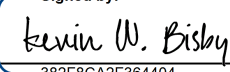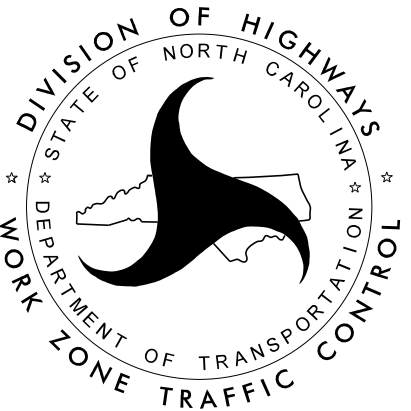





8/28/2024
RST03_TMP_pst54.dgn
R015bby

APPROVED:  DATE: 10/15/2024 SEAL  DOCUMENT NOT CONSIDERED FINAL UNLESS ALL SIGNATURES COMPLETED		PHASE II STEPS 1 AND 2 DETAILS
---	---	---

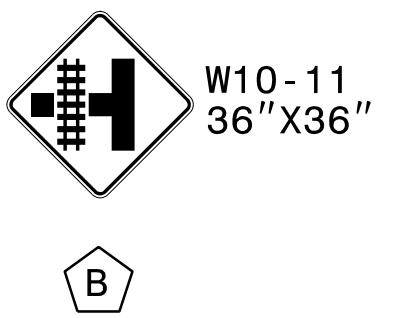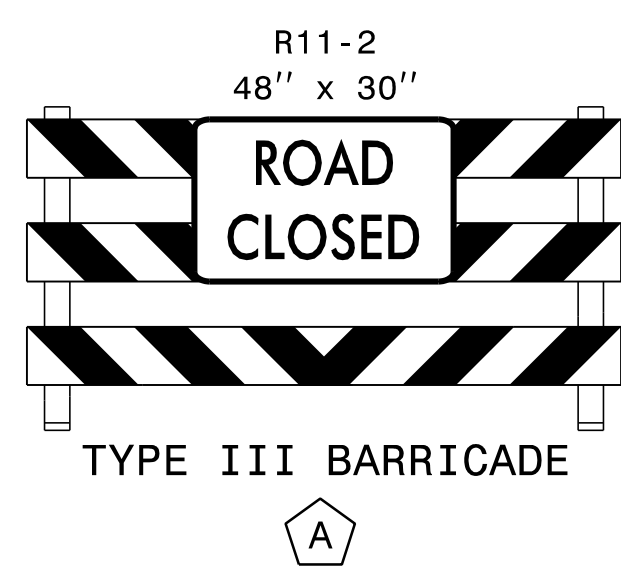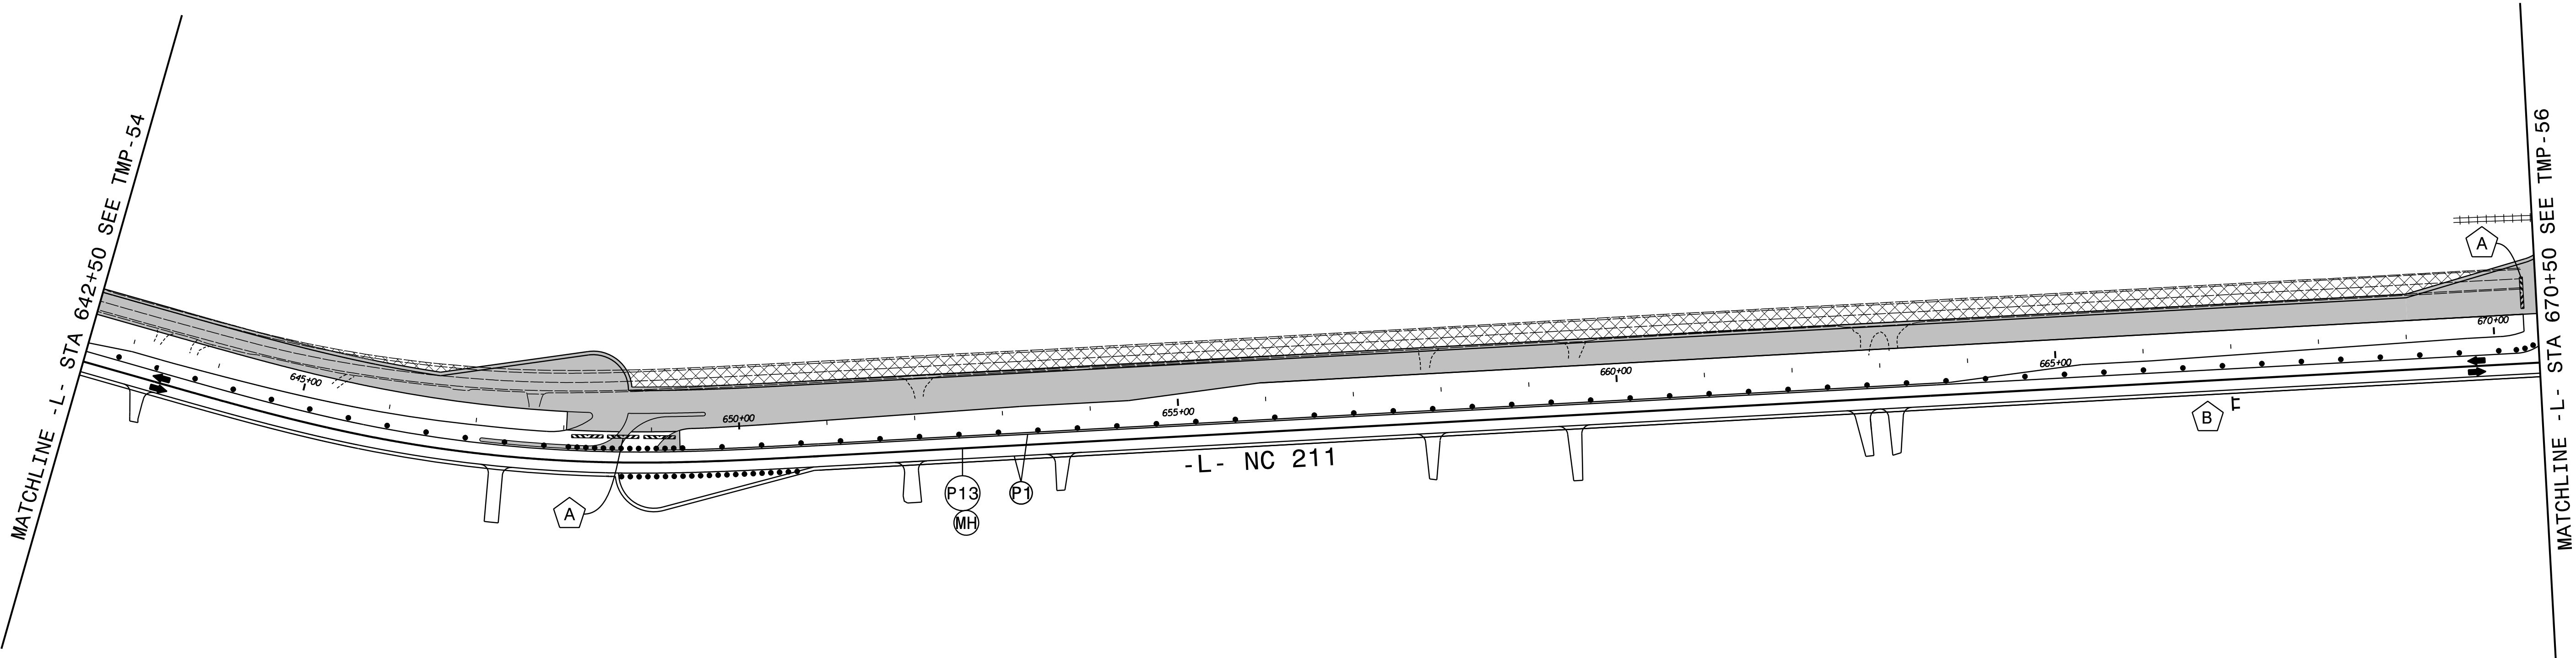

12' LANES


APPROVED: <u>Kevin W. Bisby</u> 10/15/2024 SEAL DOCUMENT NOT CONSIDERED FINAL UNLESS ALL SIGNATURES COMPLETED			PHASE II STEPS 1 AND 2 DETAILS
---	--	--	---

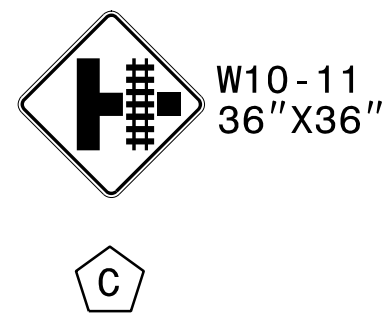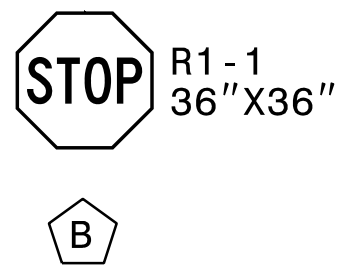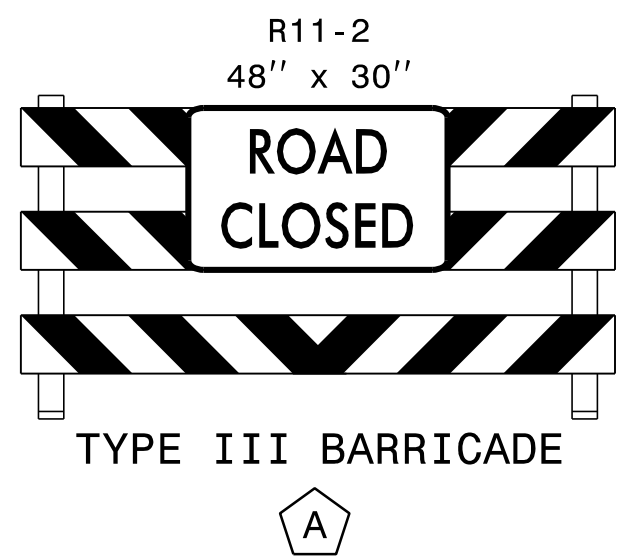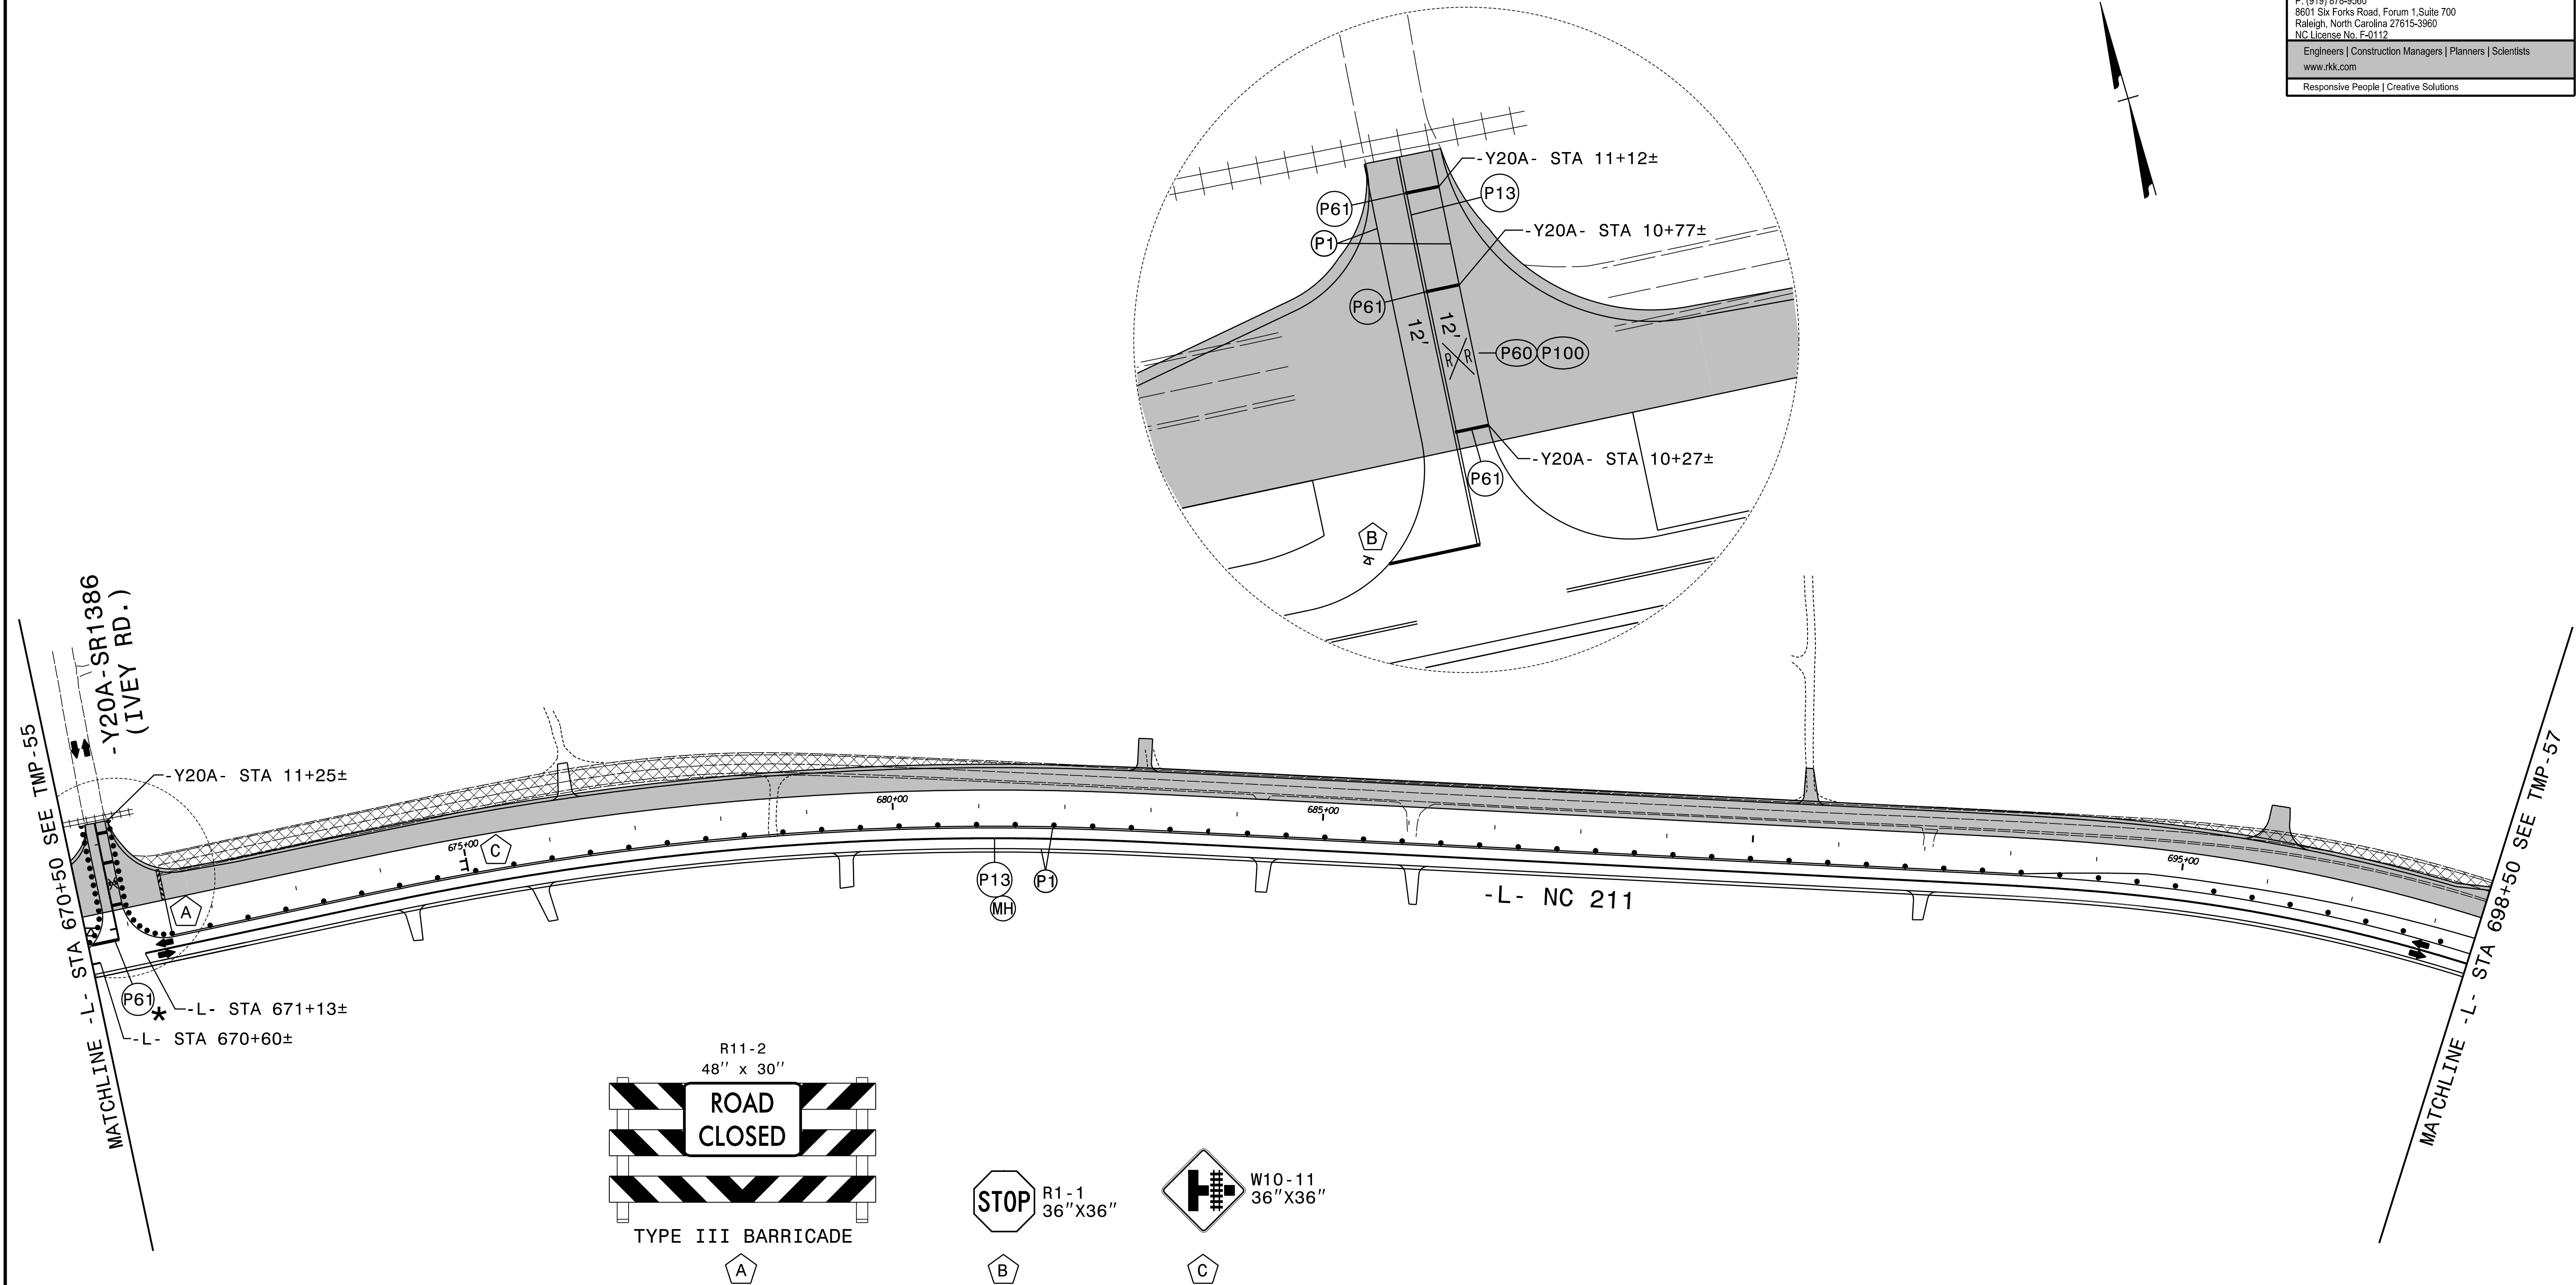

12' LANES

* SET BACK STOP BAR 10' FROM NC 211

RAILROAD SYMBOLS AND ASSOCIATED STOP BARS SHALL BE LOCATED PER RDWY STD 1205.11.

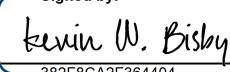APPROVED: 
DATE: 10/15/2024


SEAL





DOCUMENT NOT CONSIDERED FINAL
UNLESS ALL SIGNATURES COMPLETED



PHASE II
STEPS 1 AND 2 DETAILS

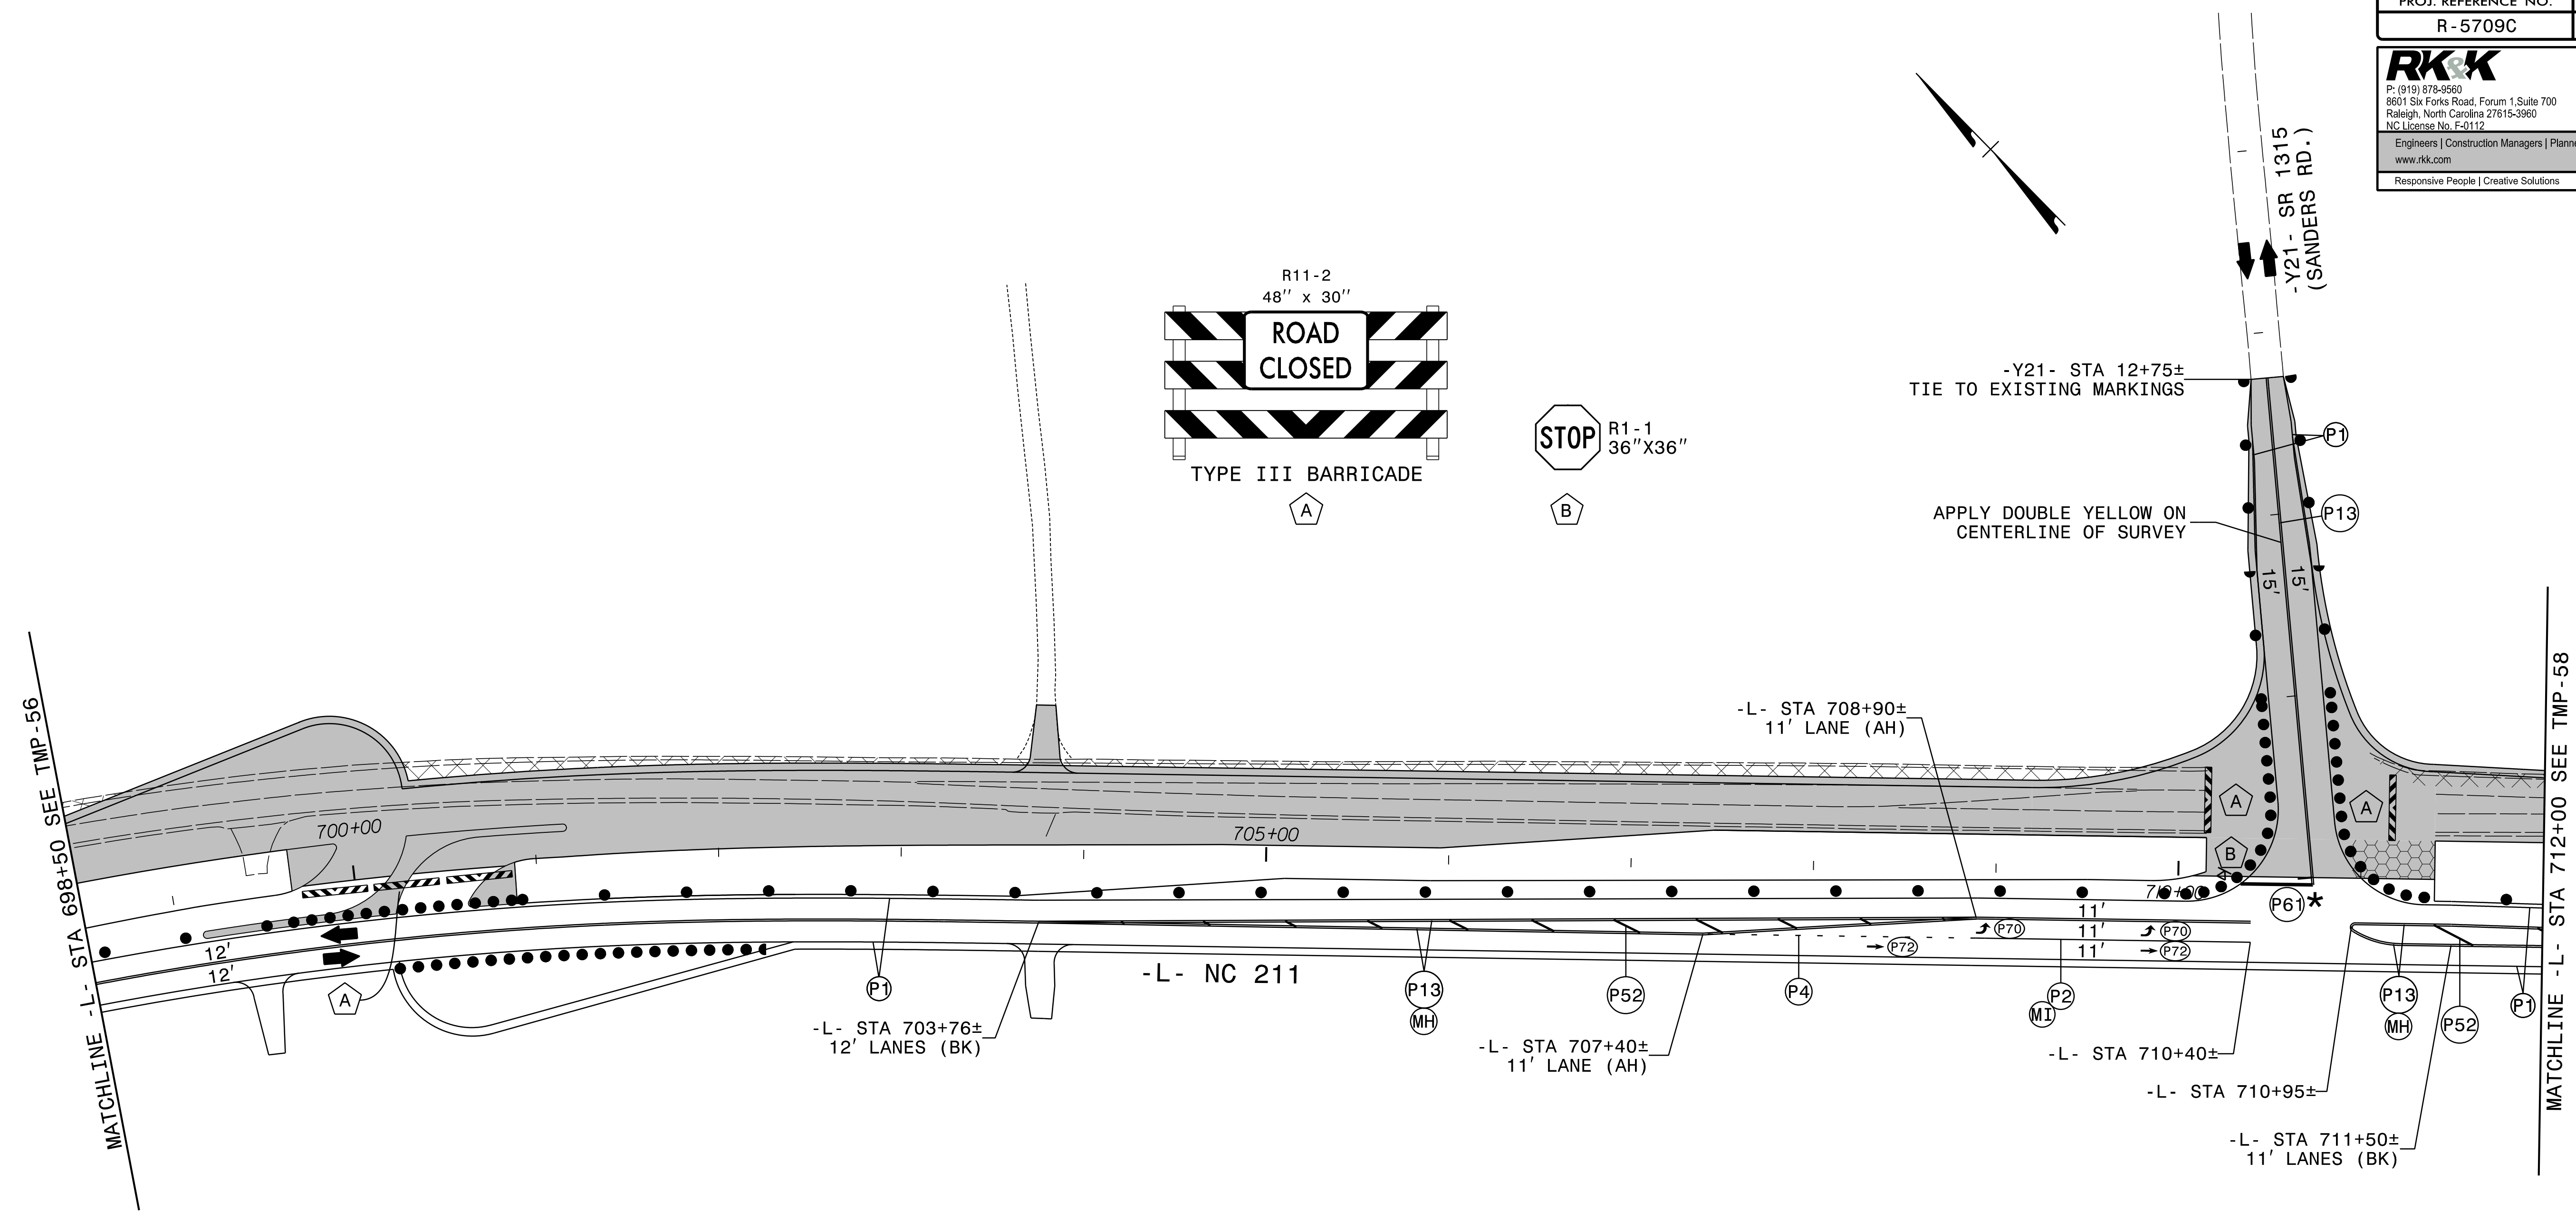




* SET BACK STOP BAR 10' FROM NC 211.

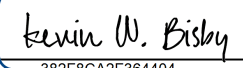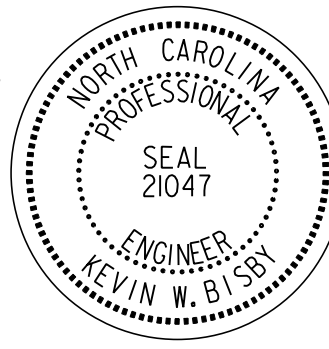
APPROVED: 
DATE: 10/15/2024
SEAL

DOCUMENT NOT CONSIDERED FINAL UNLESS ALL SIGNATURES COMPLETED



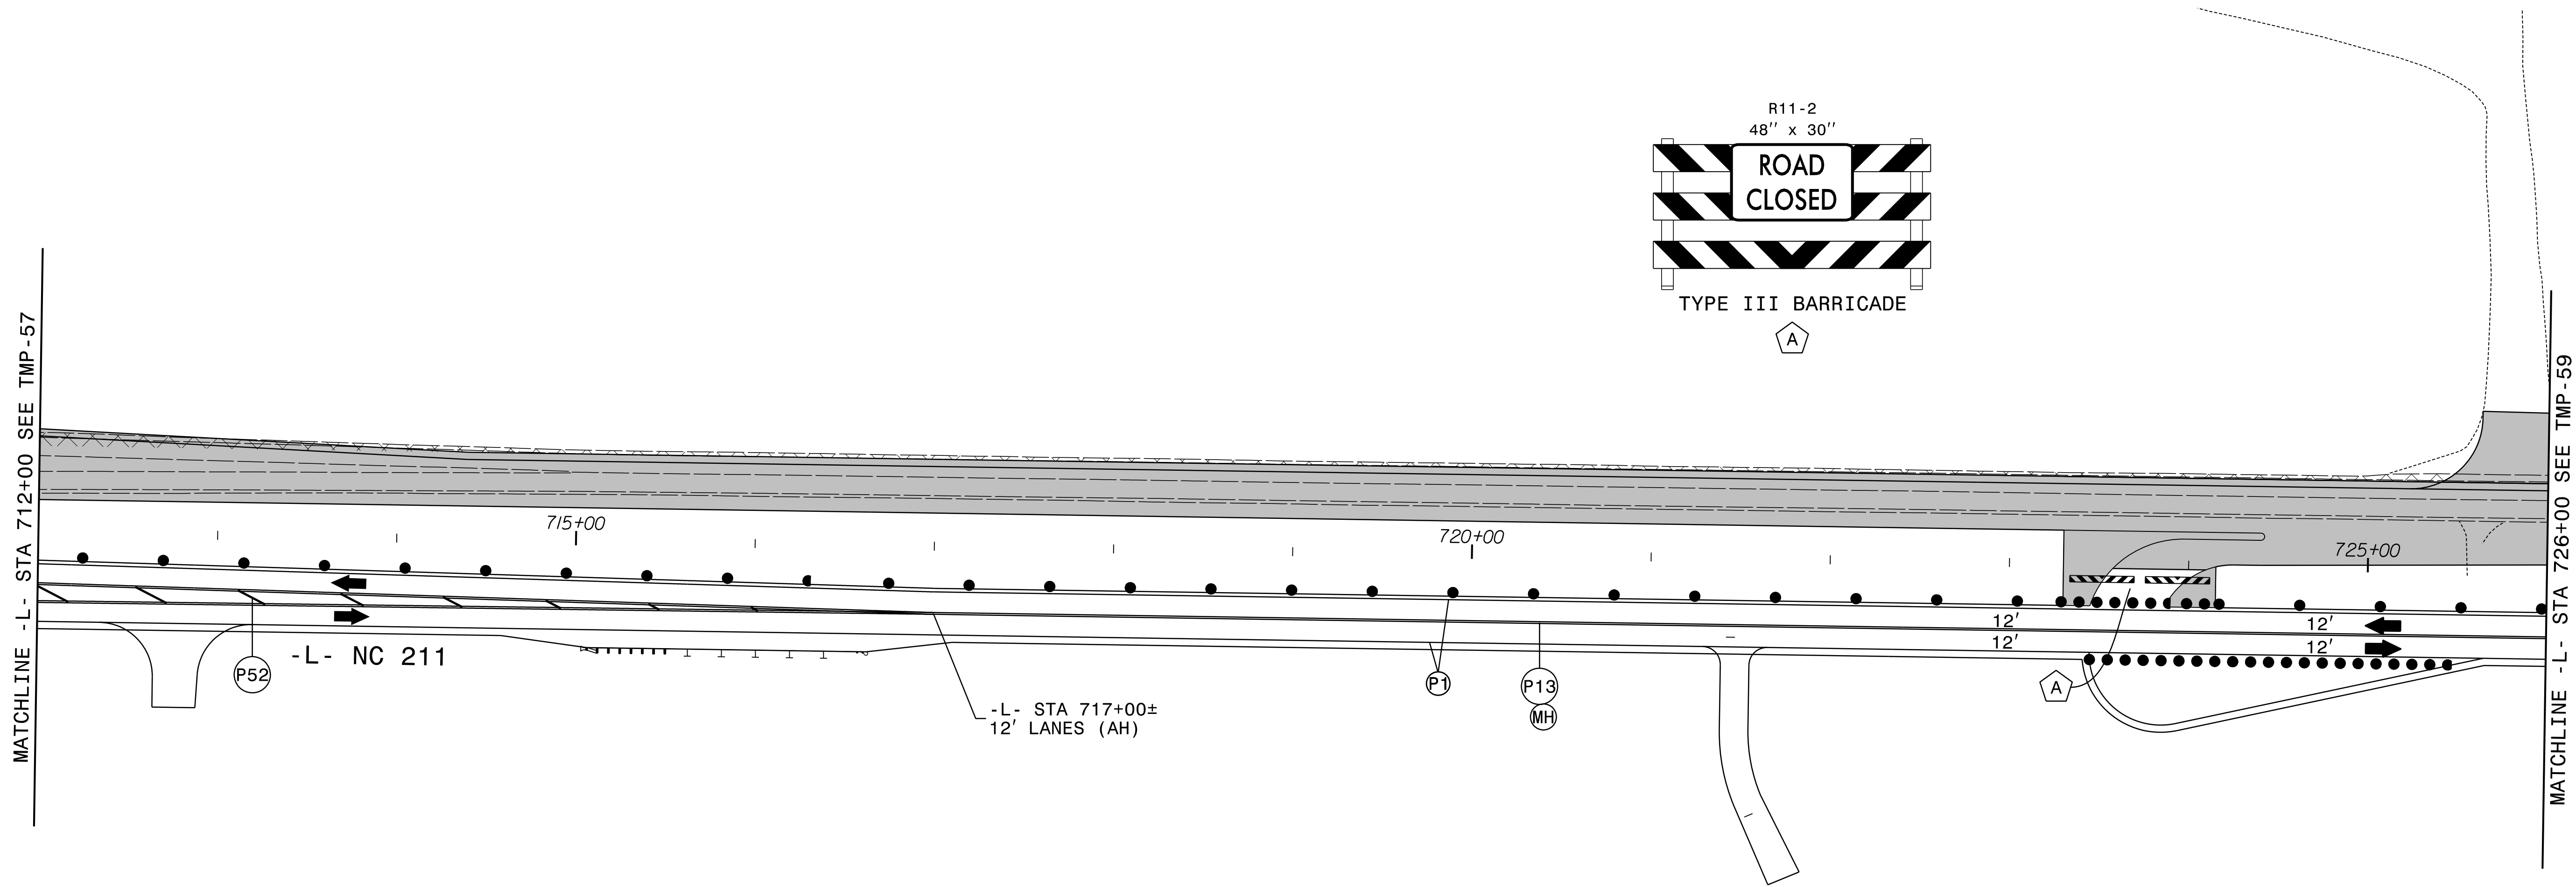



PHASE II
STEPS 1 AND 2 DETAILS

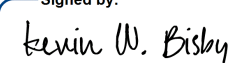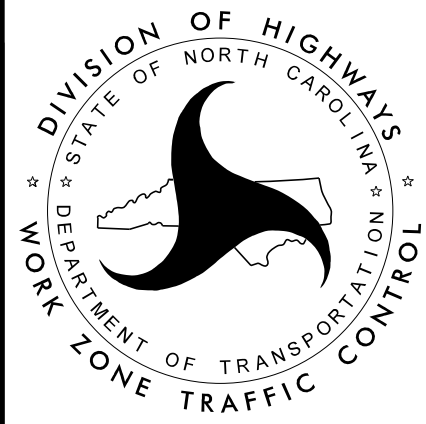



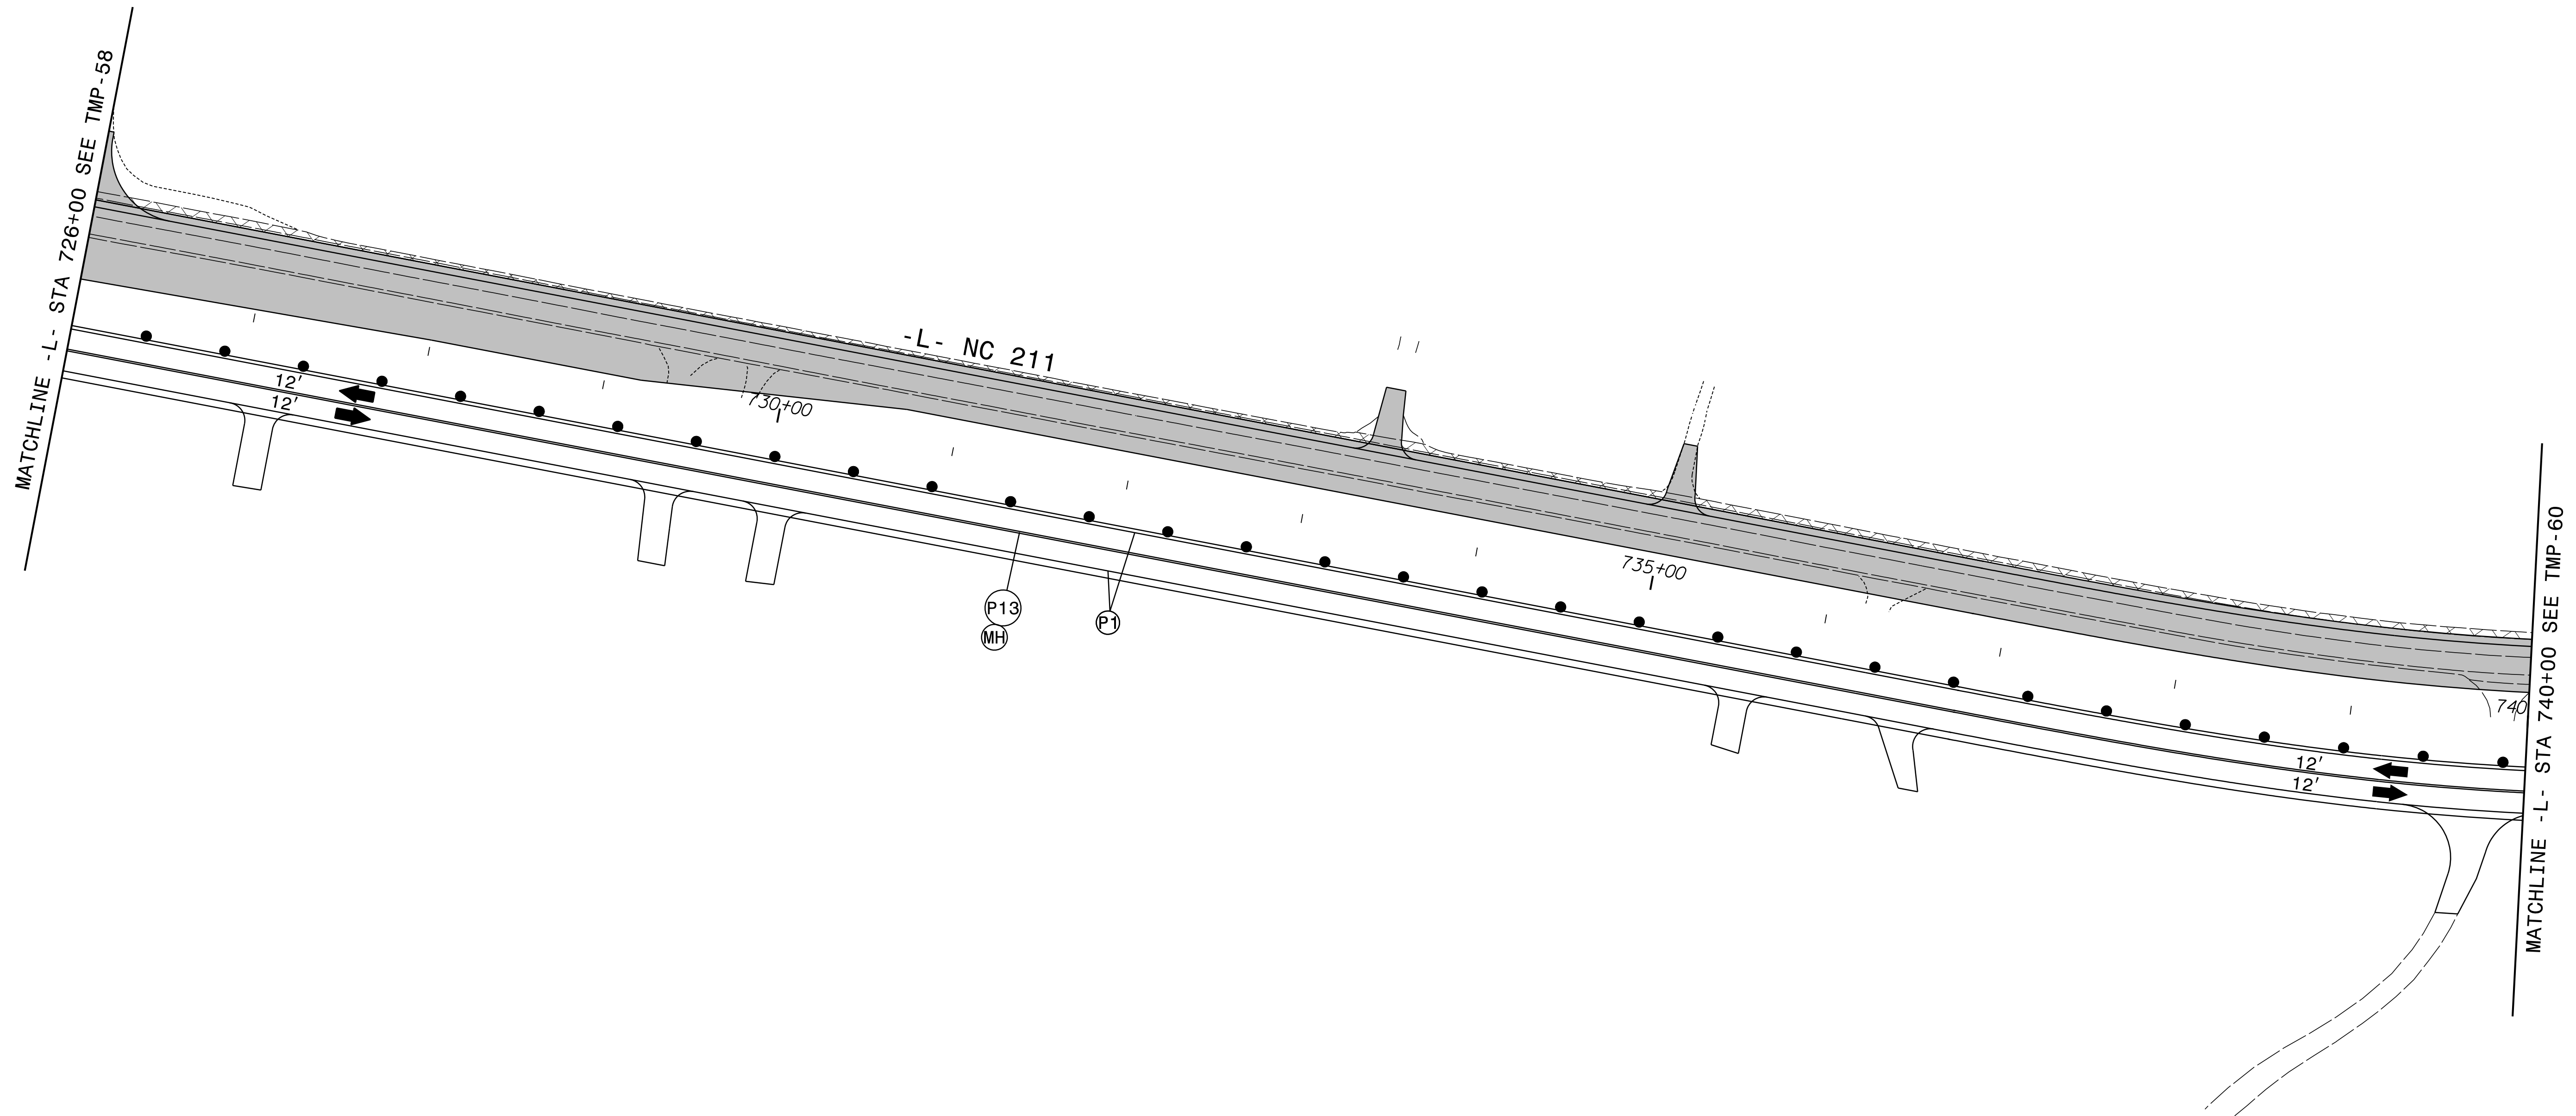
APPROVED:  DATE: 10/15/2024 SEAL  DOCUMENT NOT CONSIDERED FINAL UNLESS ALL SIGNATURES COMPLETED		PHASE II STEPS 1 AND 2 DETAILS
--	---	-----------------------------------

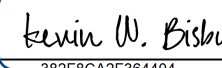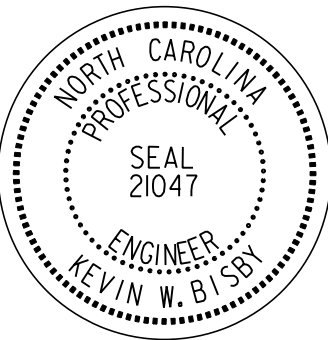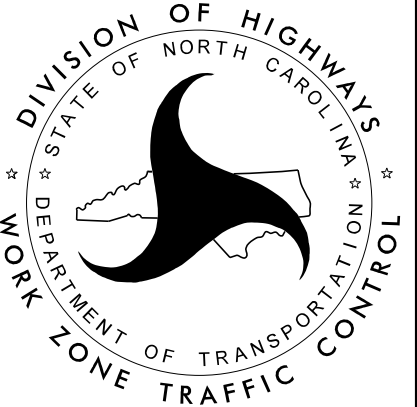


APPROVED:  DATE: 10/15/2024 SEAL  DOCUMENT NOT CONSIDERED FINAL UNLESS ALL SIGNATURES COMPLETED		PHASE II STEPS 1 AND 2 DETAILS
---	---	---



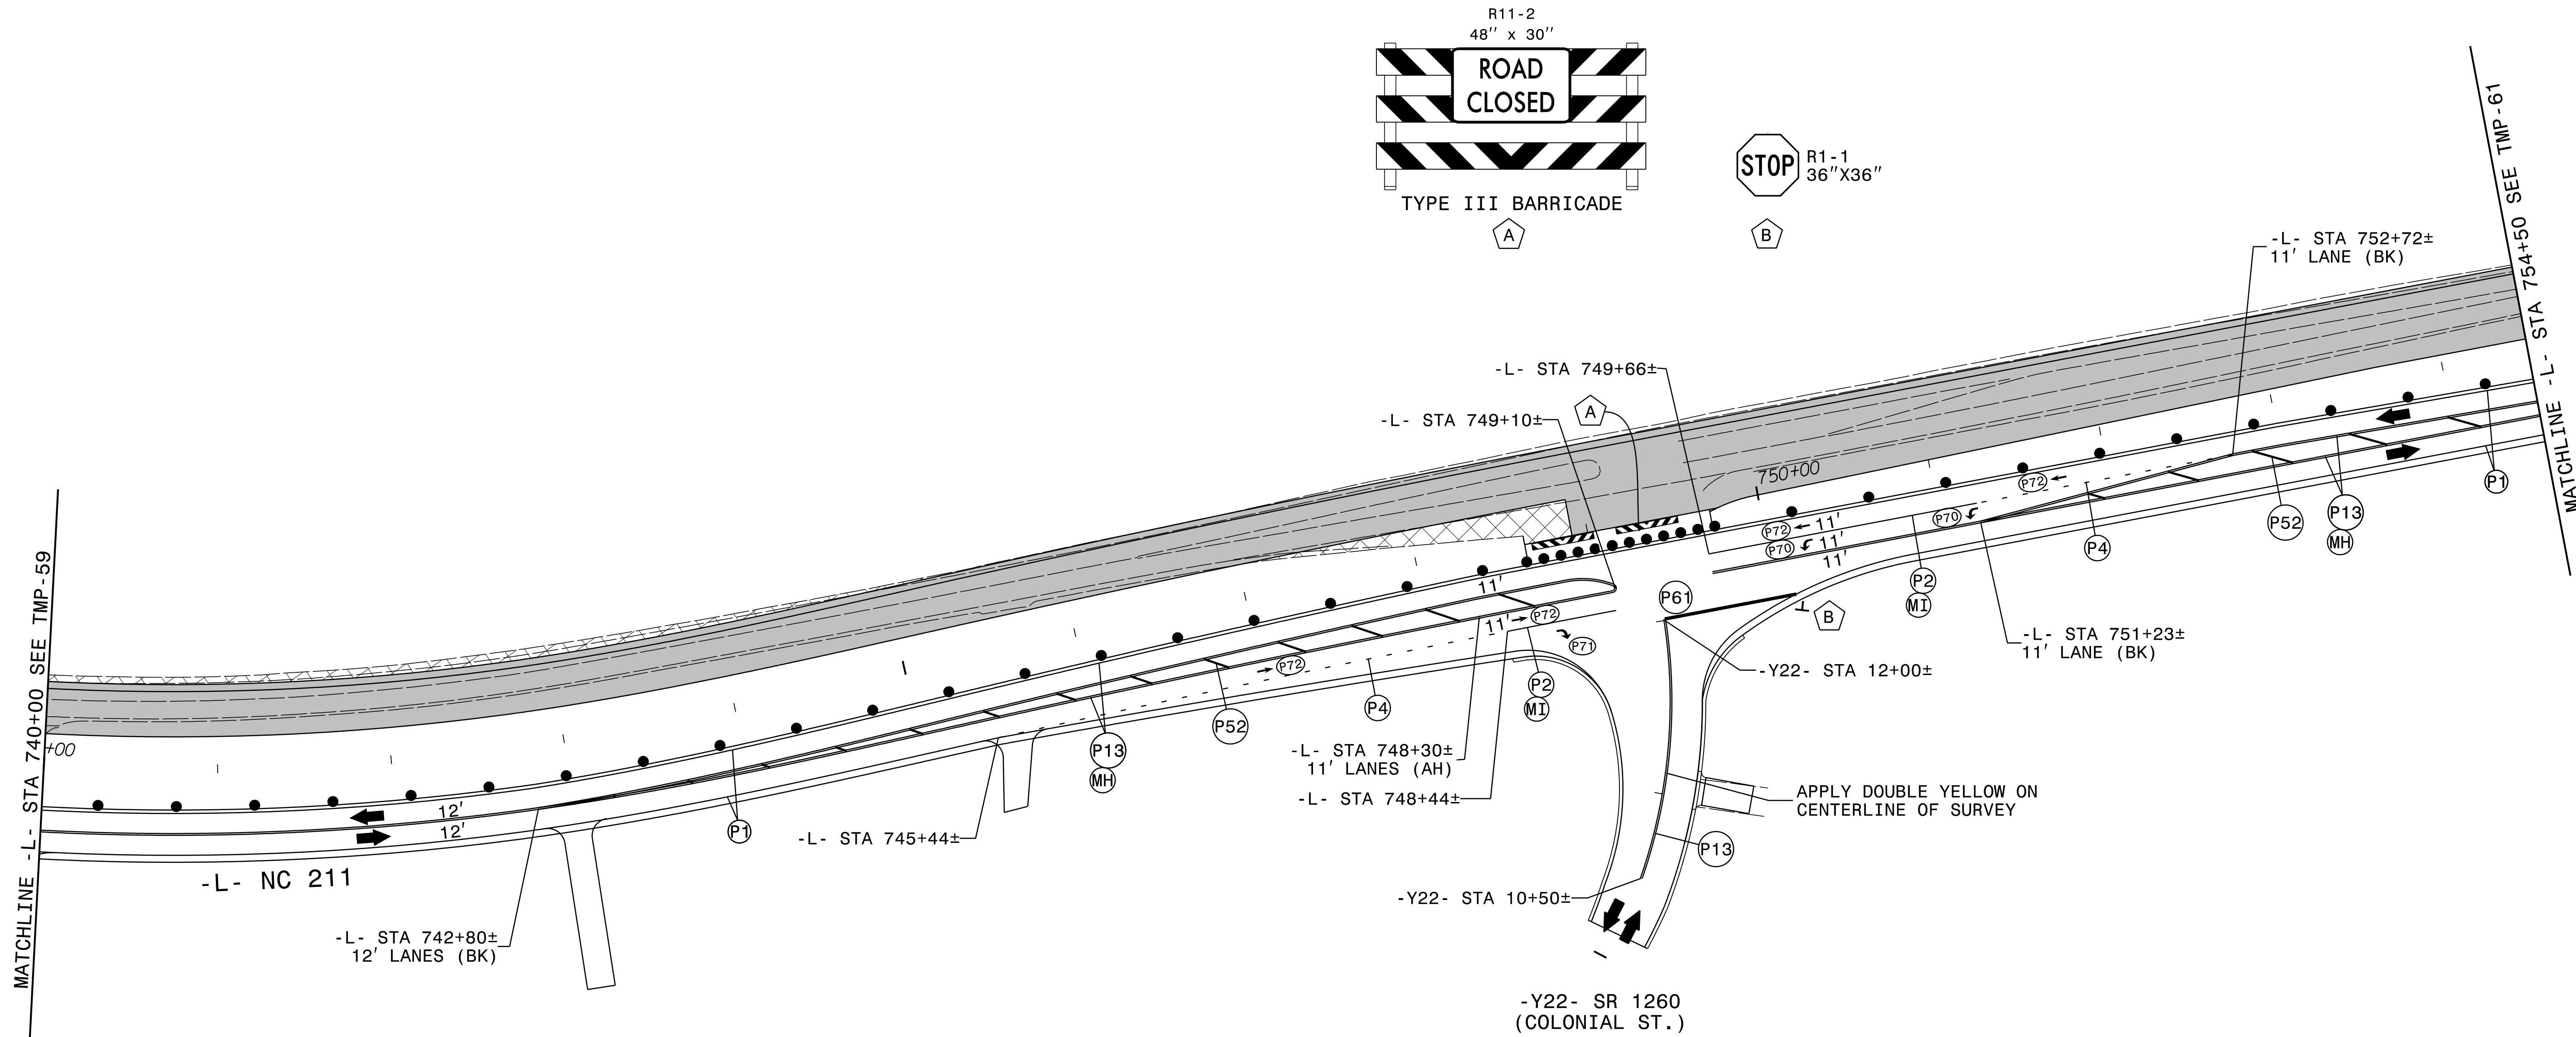


8/28/2024
RST03_TMP_psh60.dgn
R01bby

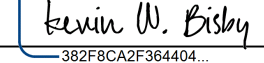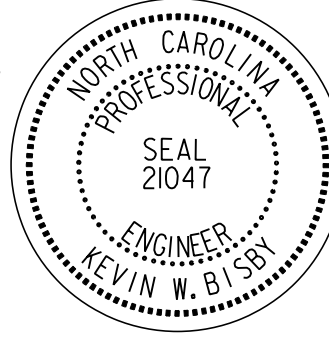
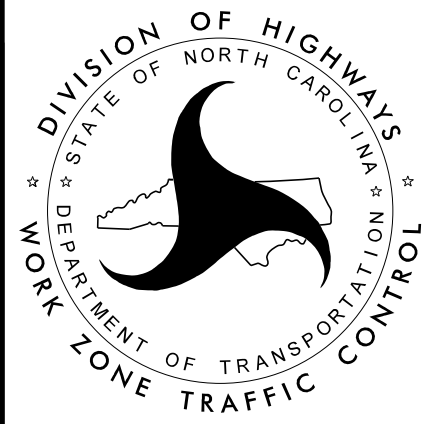
APPROVED:  DATE: 10/15/2024 SEAL 		PHASE II STEPS 1 AND 2 DETAILS
DOCUMENT NOT CONSIDERED FINAL UNLESS ALL SIGNATURES COMPLETED		

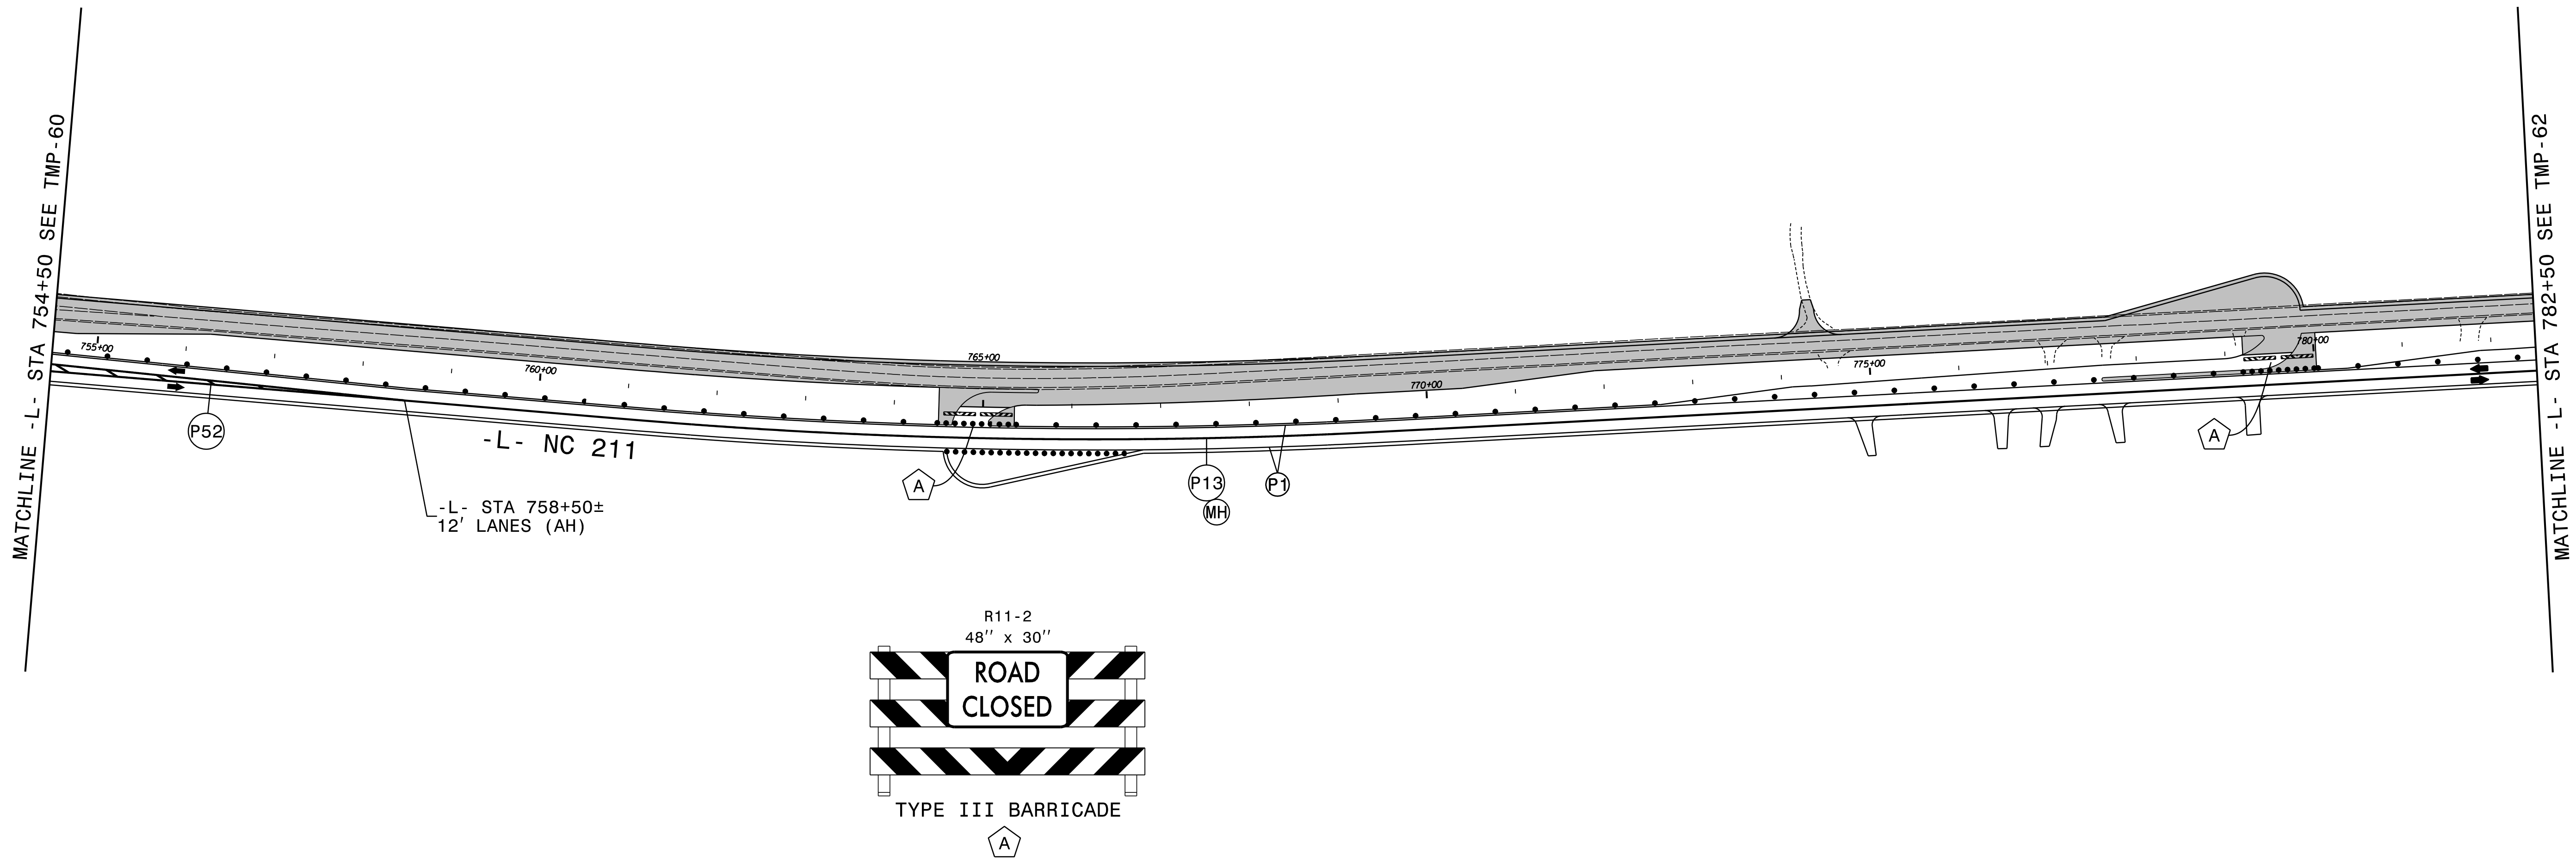


APPROVED: <u>Kevin W. Bisby</u> 10/15/2024 SEAL DOCUMENT NOT CONSIDERED FINAL UNLESS ALL SIGNATURES COMPLETED	SEAL ENGINEER KEVIN W. BISBY PROFESSIONAL SEAL 21047 NORTH CAROLINA	DIVISION OF HIGHWAYS STATE OF NORTH CAROLINA DEPARTMENT OF TRANSPORTATION WORK ZONE TRAFFIC CONTROL	PHASE II STEPS 1 AND 2 DETAILS
---	---	---	---

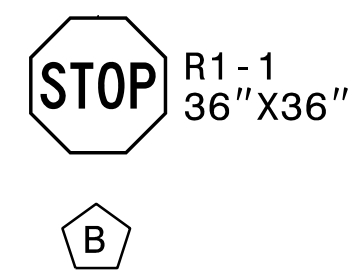
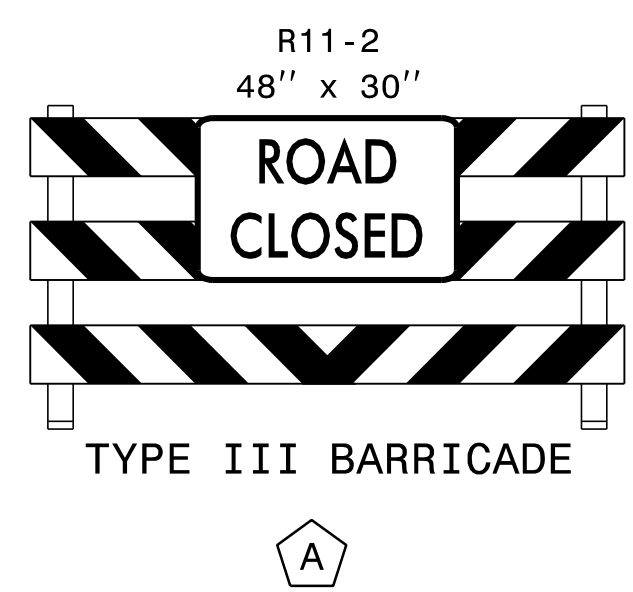
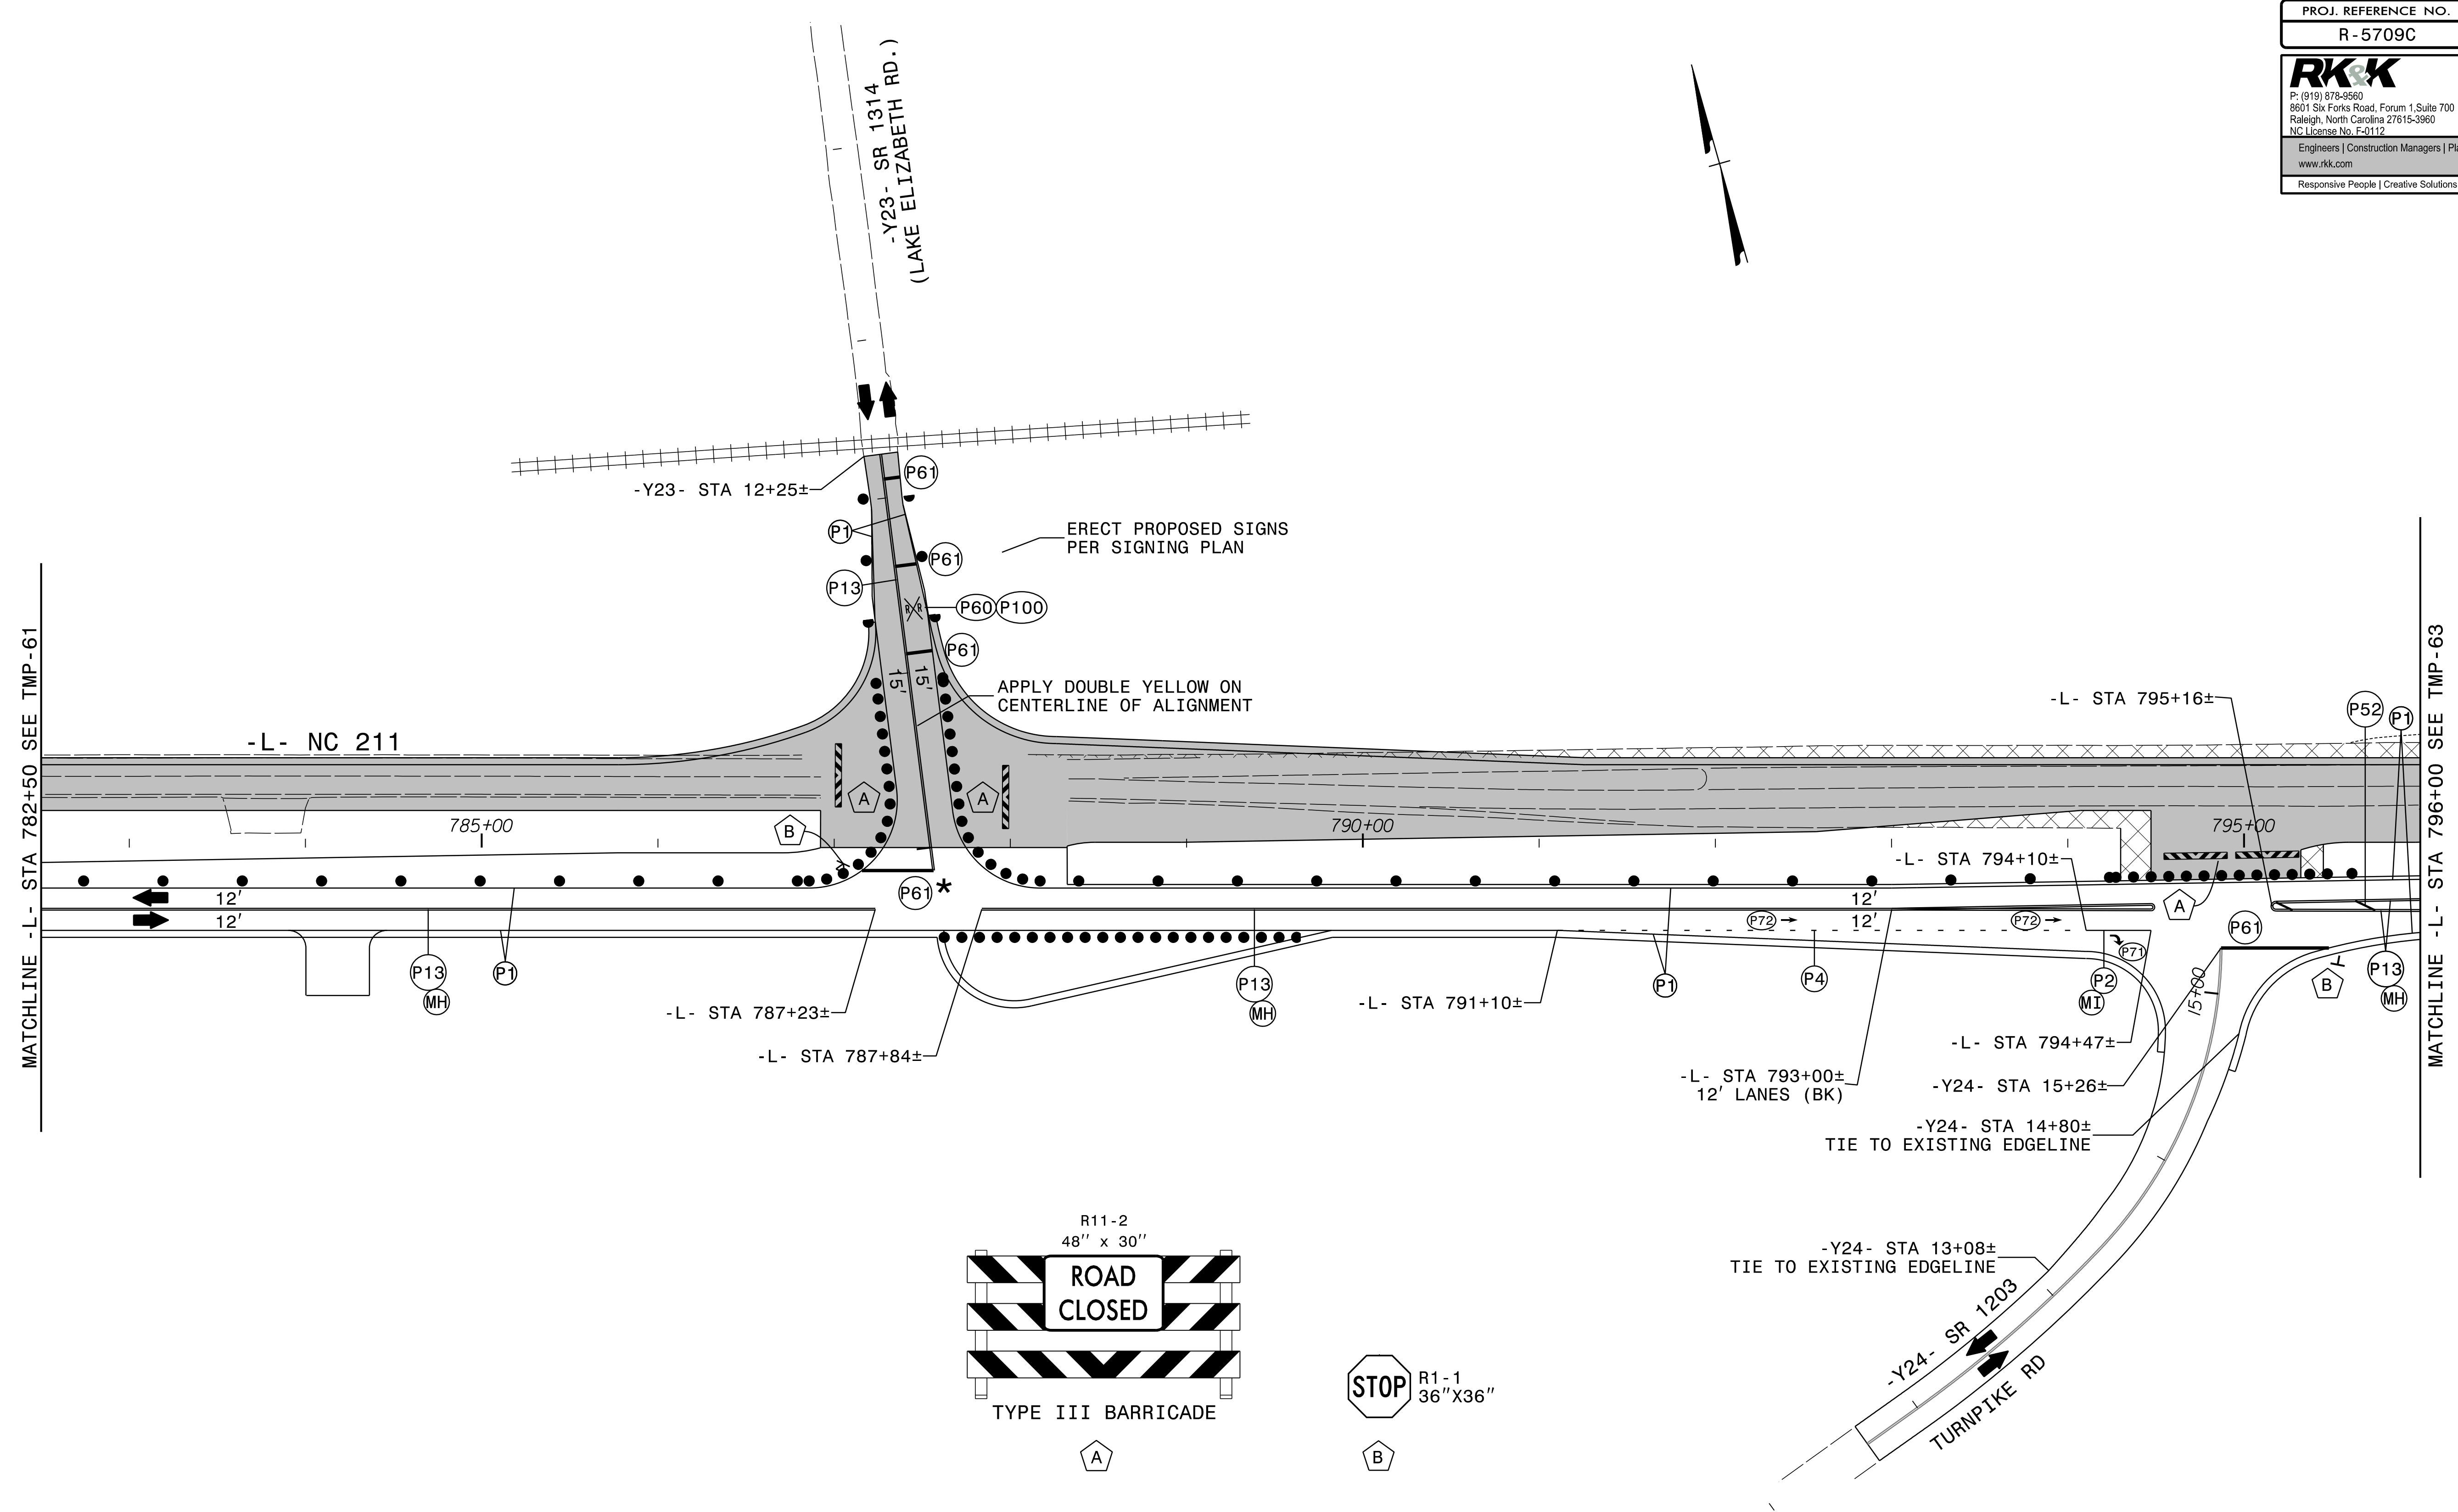


* SET BACK STOP BAR 10' FROM NC 211
RAILROAD SYMBOLS AND ASSOCIATED STOP BARS SHALL
BE LOCATED PER RDWY STD 1205.11.

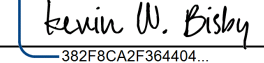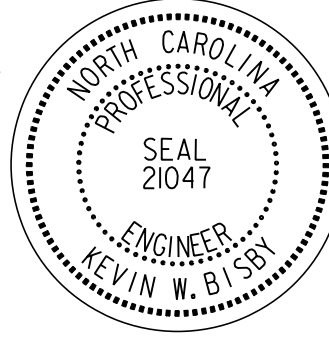APPROVED: 	
DATE: 10/15/2024	
SEAL	
DOCUMENT NOT CONSIDERED FINAL UNLESS ALL SIGNATURES COMPLETED	

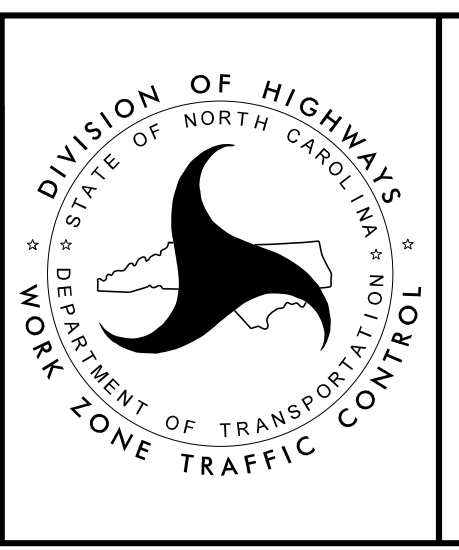


PHASE II
STEPS 1 AND 2 DETAILS

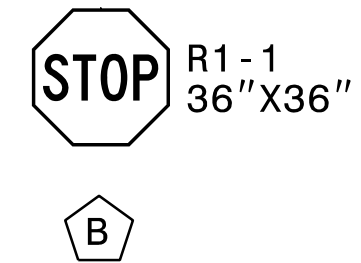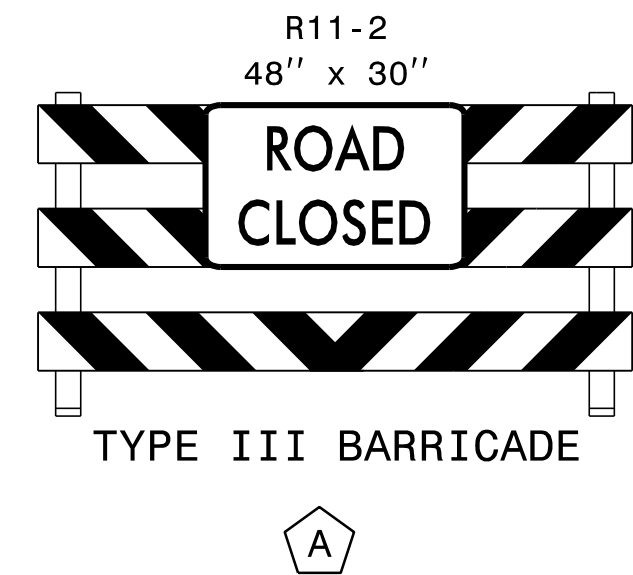
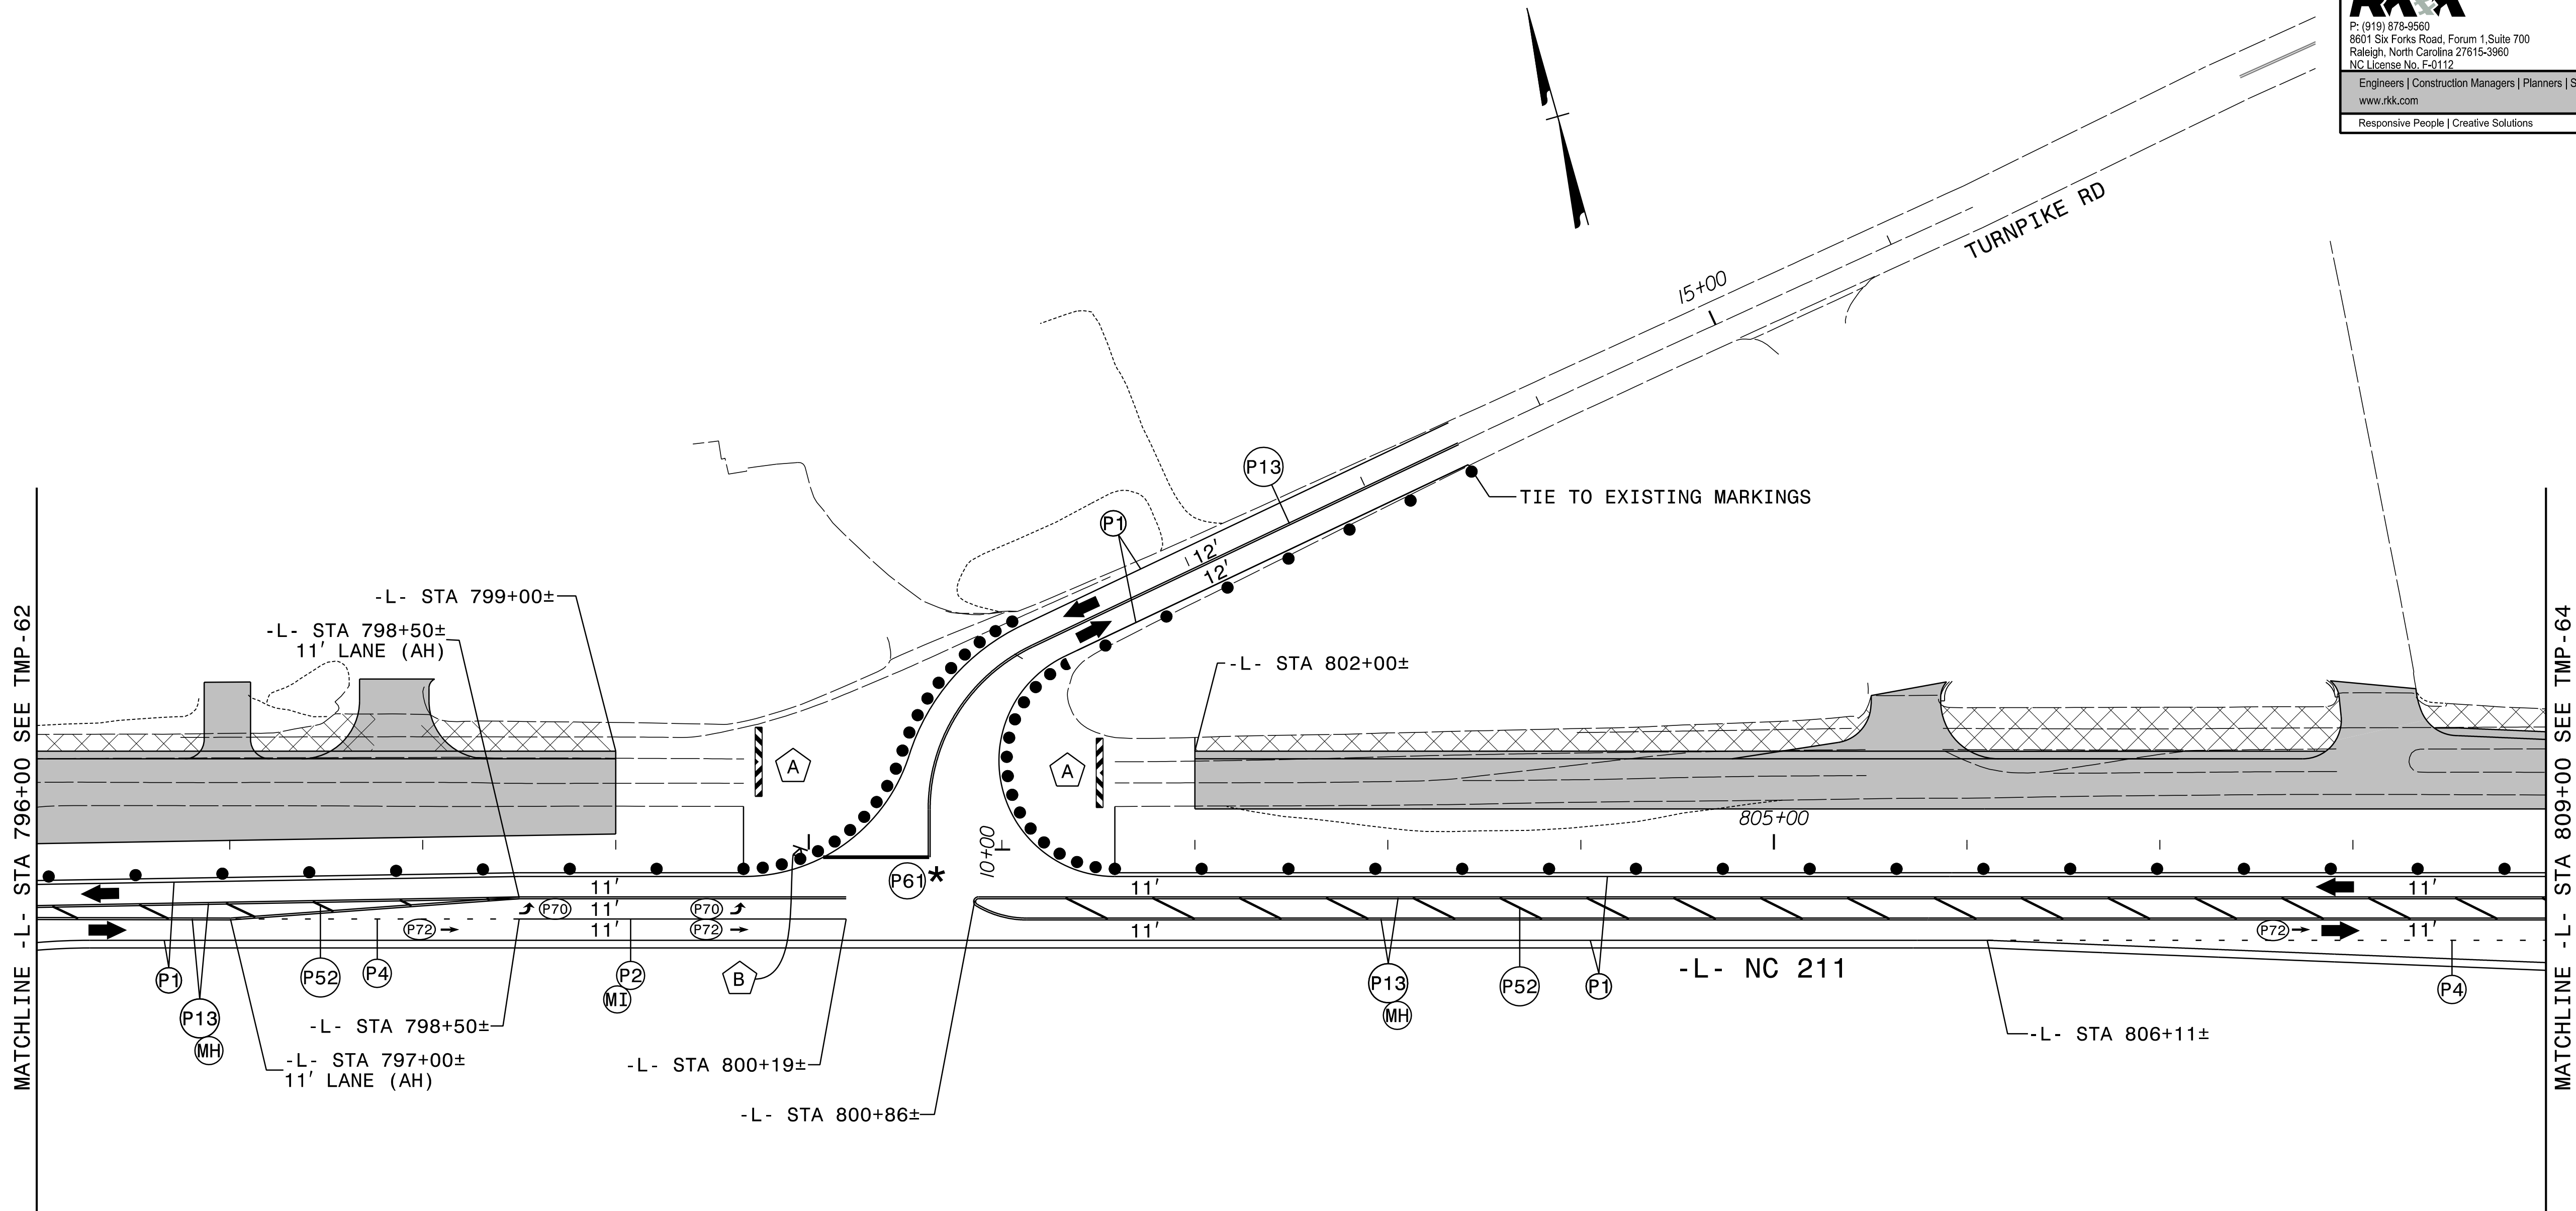


* SET BACK STOP BAR 10' FROM NC 211.






APPROVED: <u>Kevin W. Bisby</u> 10/15/2024	
DATE: _____	
SEAL	
DOCUMENT NOT CONSIDERED FINAL UNLESS ALL SIGNATURES COMPLETED	

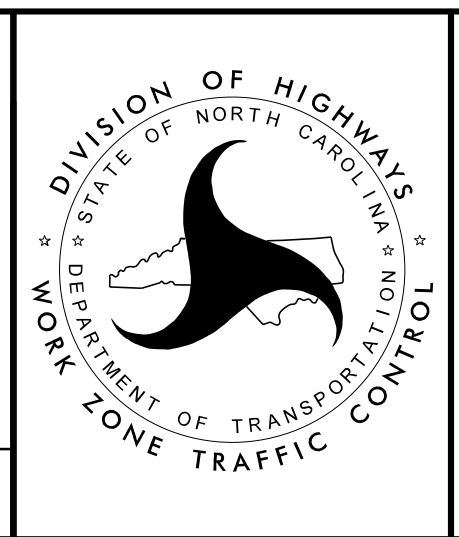

PHASE II
STEPS 1 AND 2 DETAILS

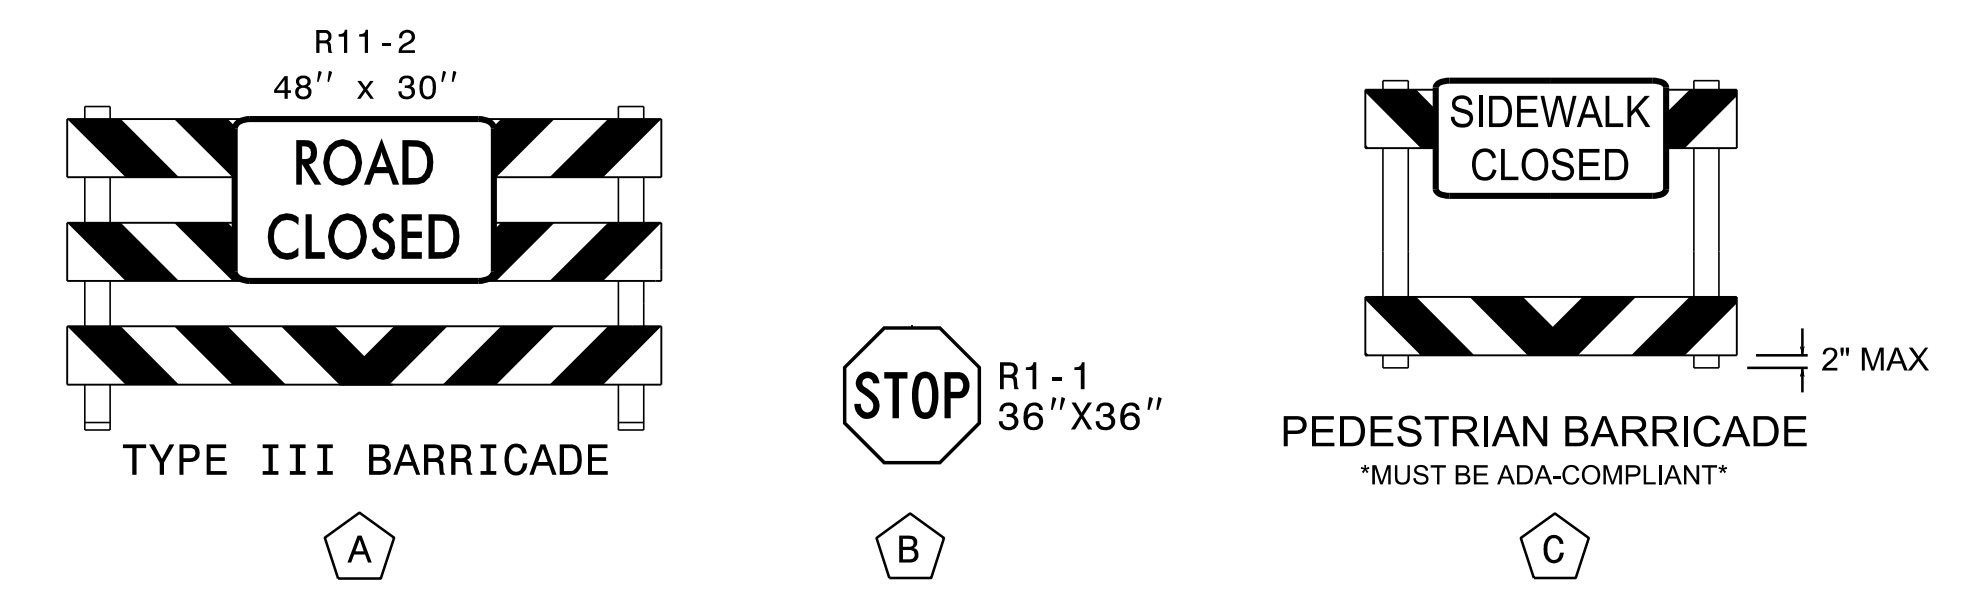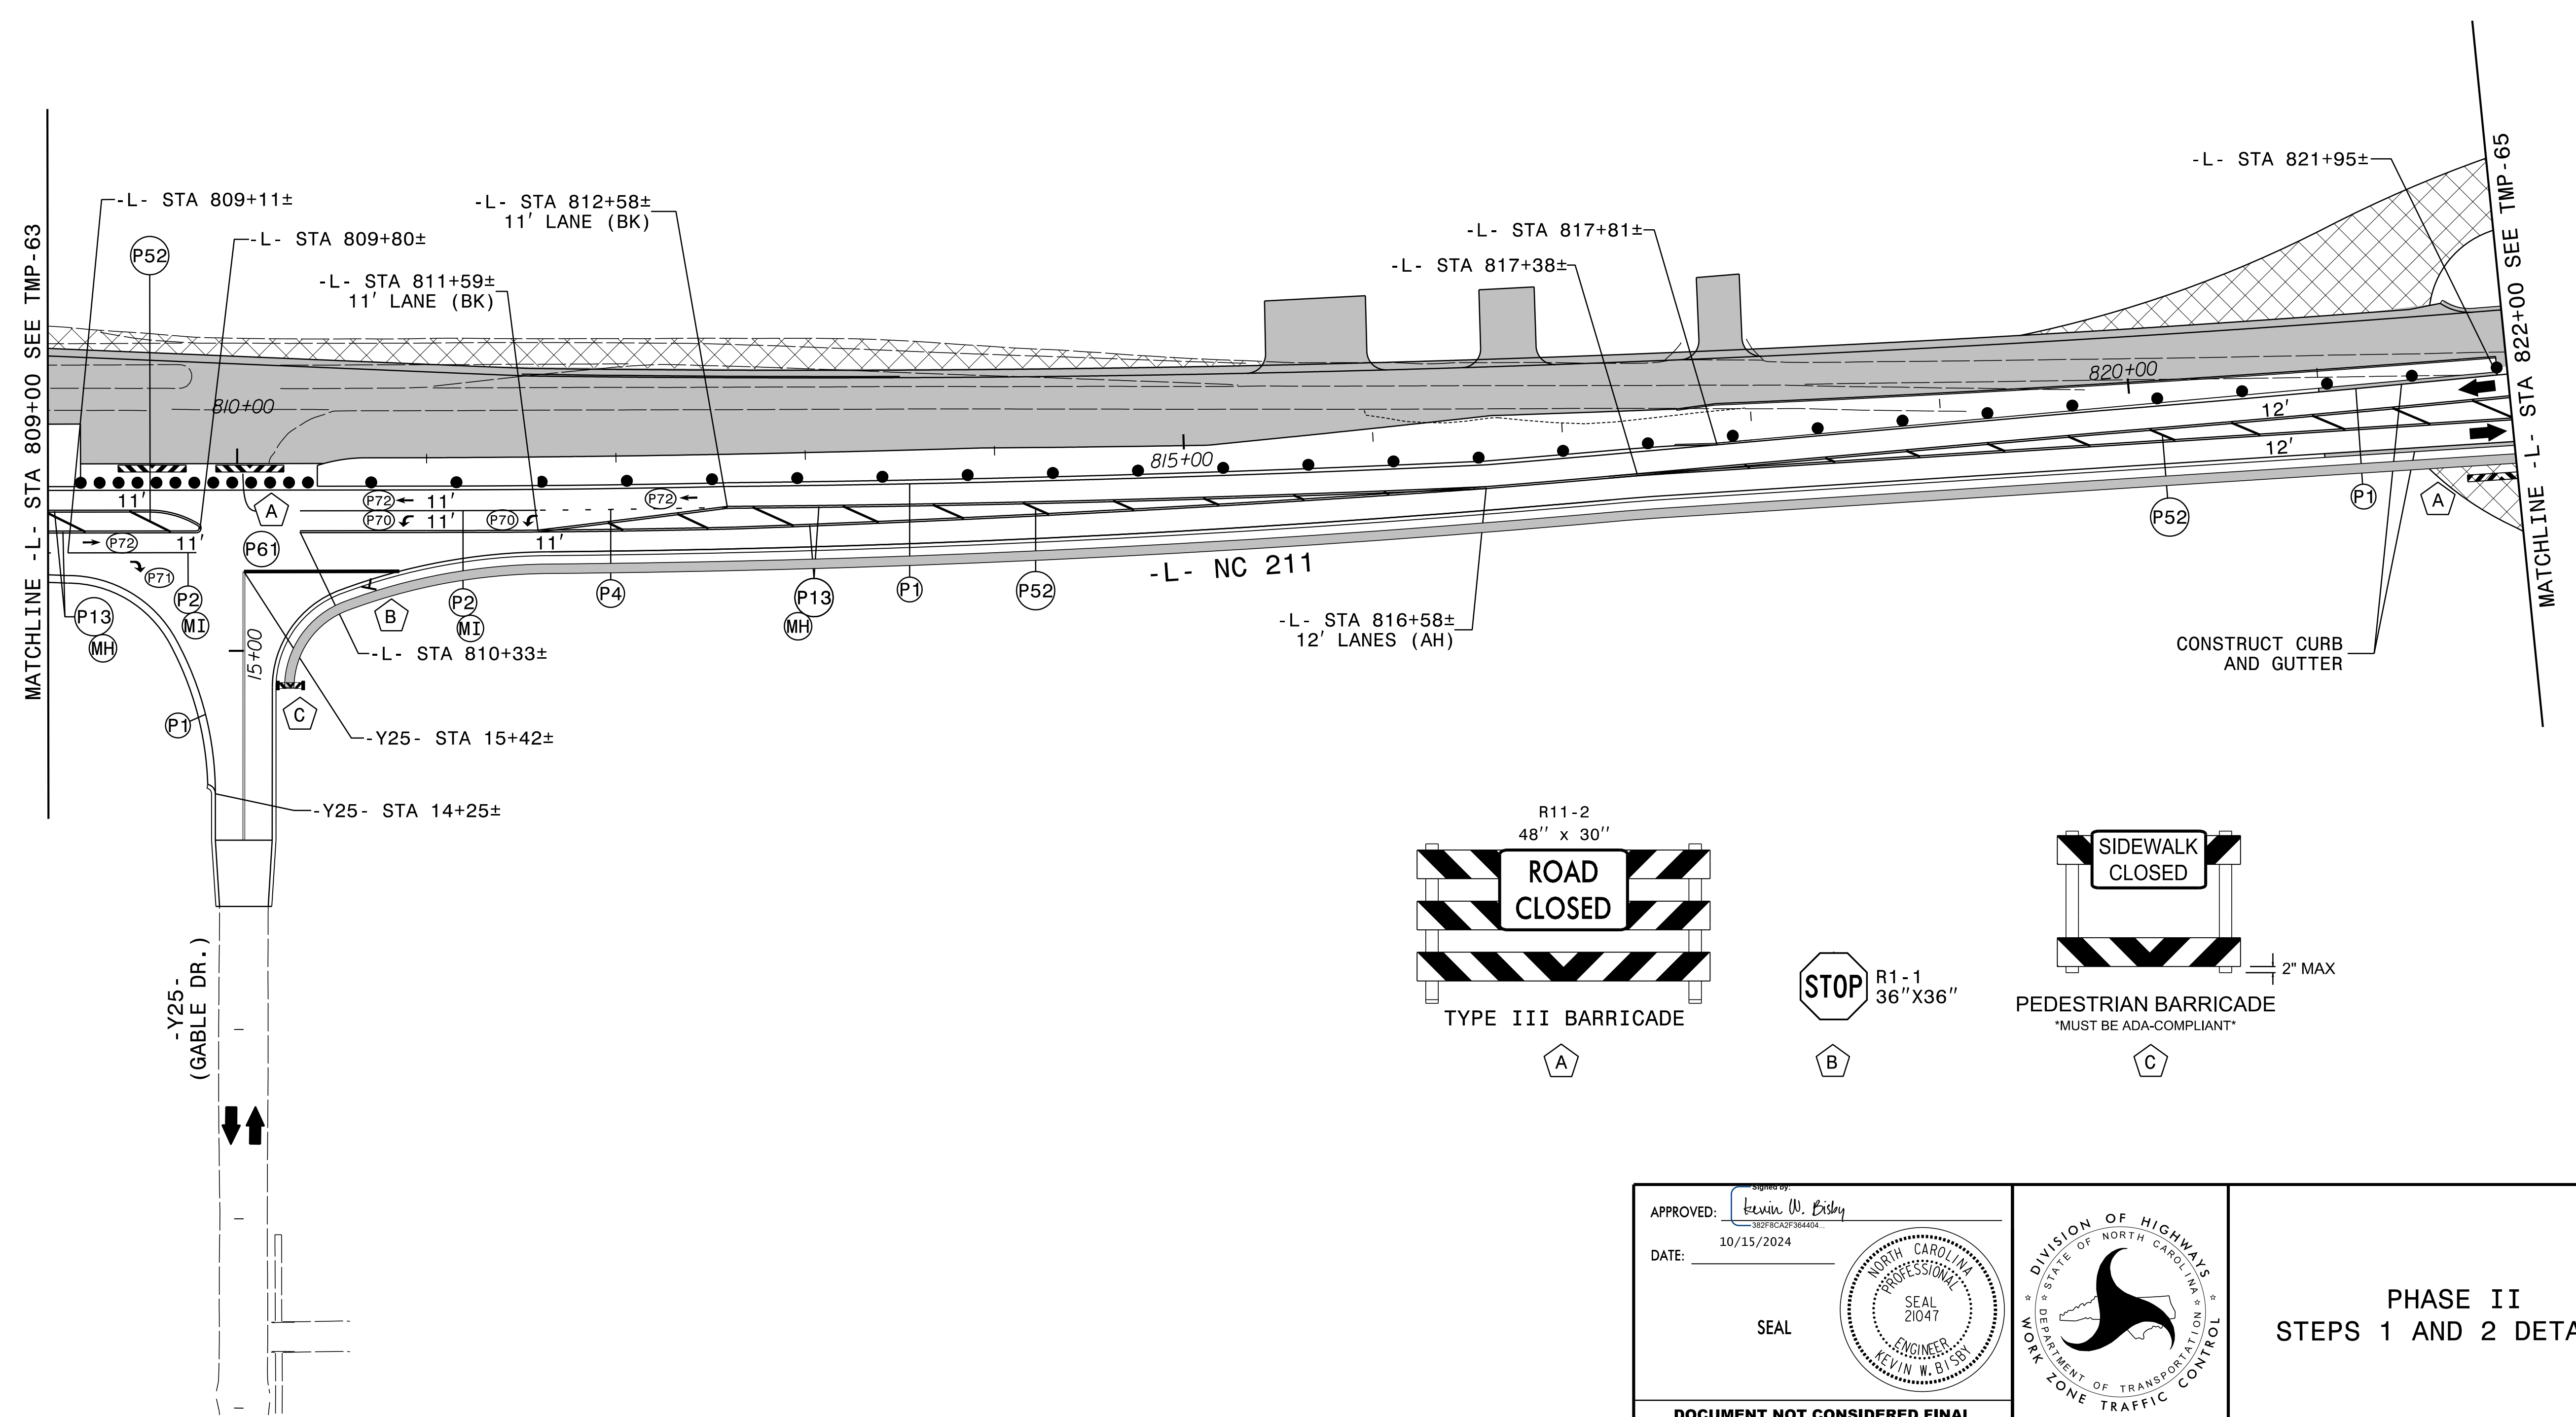


APPROVED: DATE: 10/15/2024 SEAL 		PHASE II STEPS 1 AND 2 DETAILS
DOCUMENT NOT CONSIDERED FINAL UNLESS ALL SIGNATURES COMPLETED		

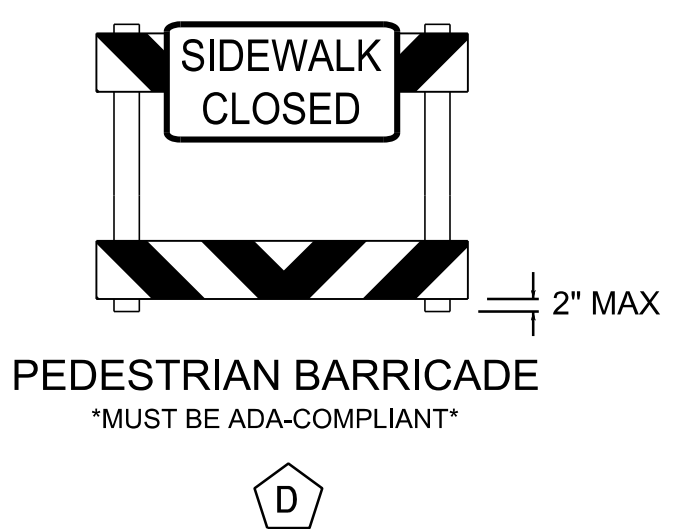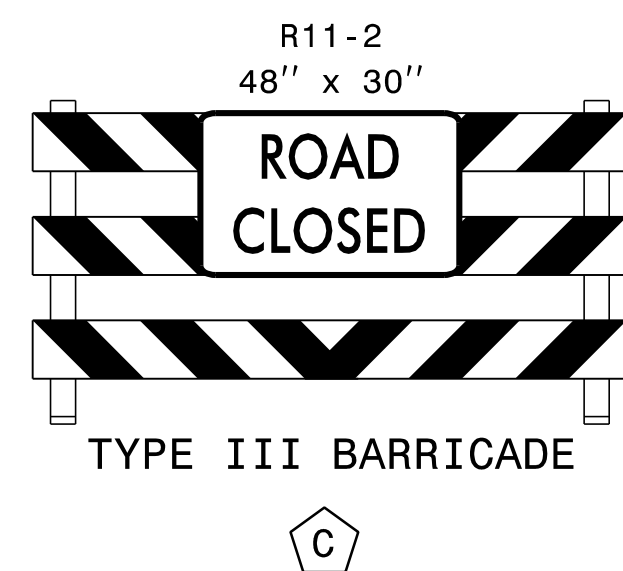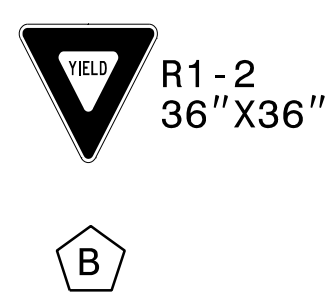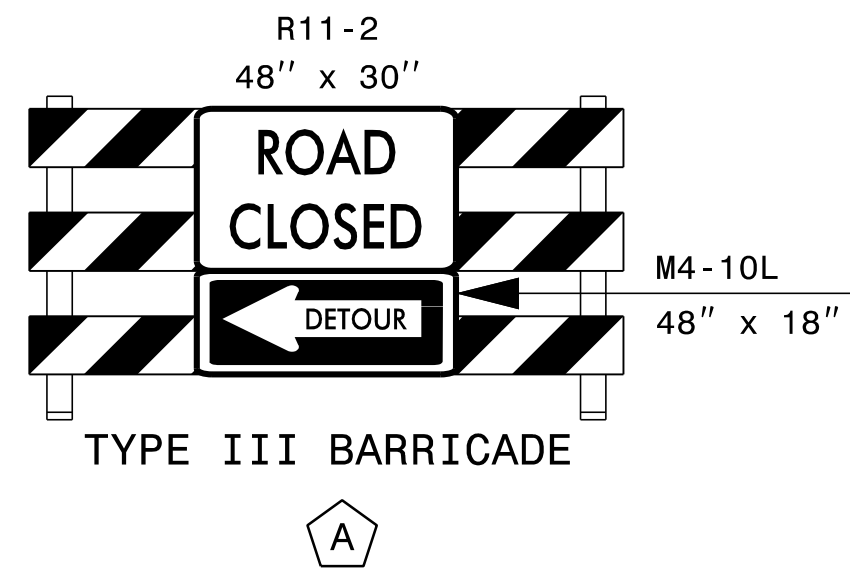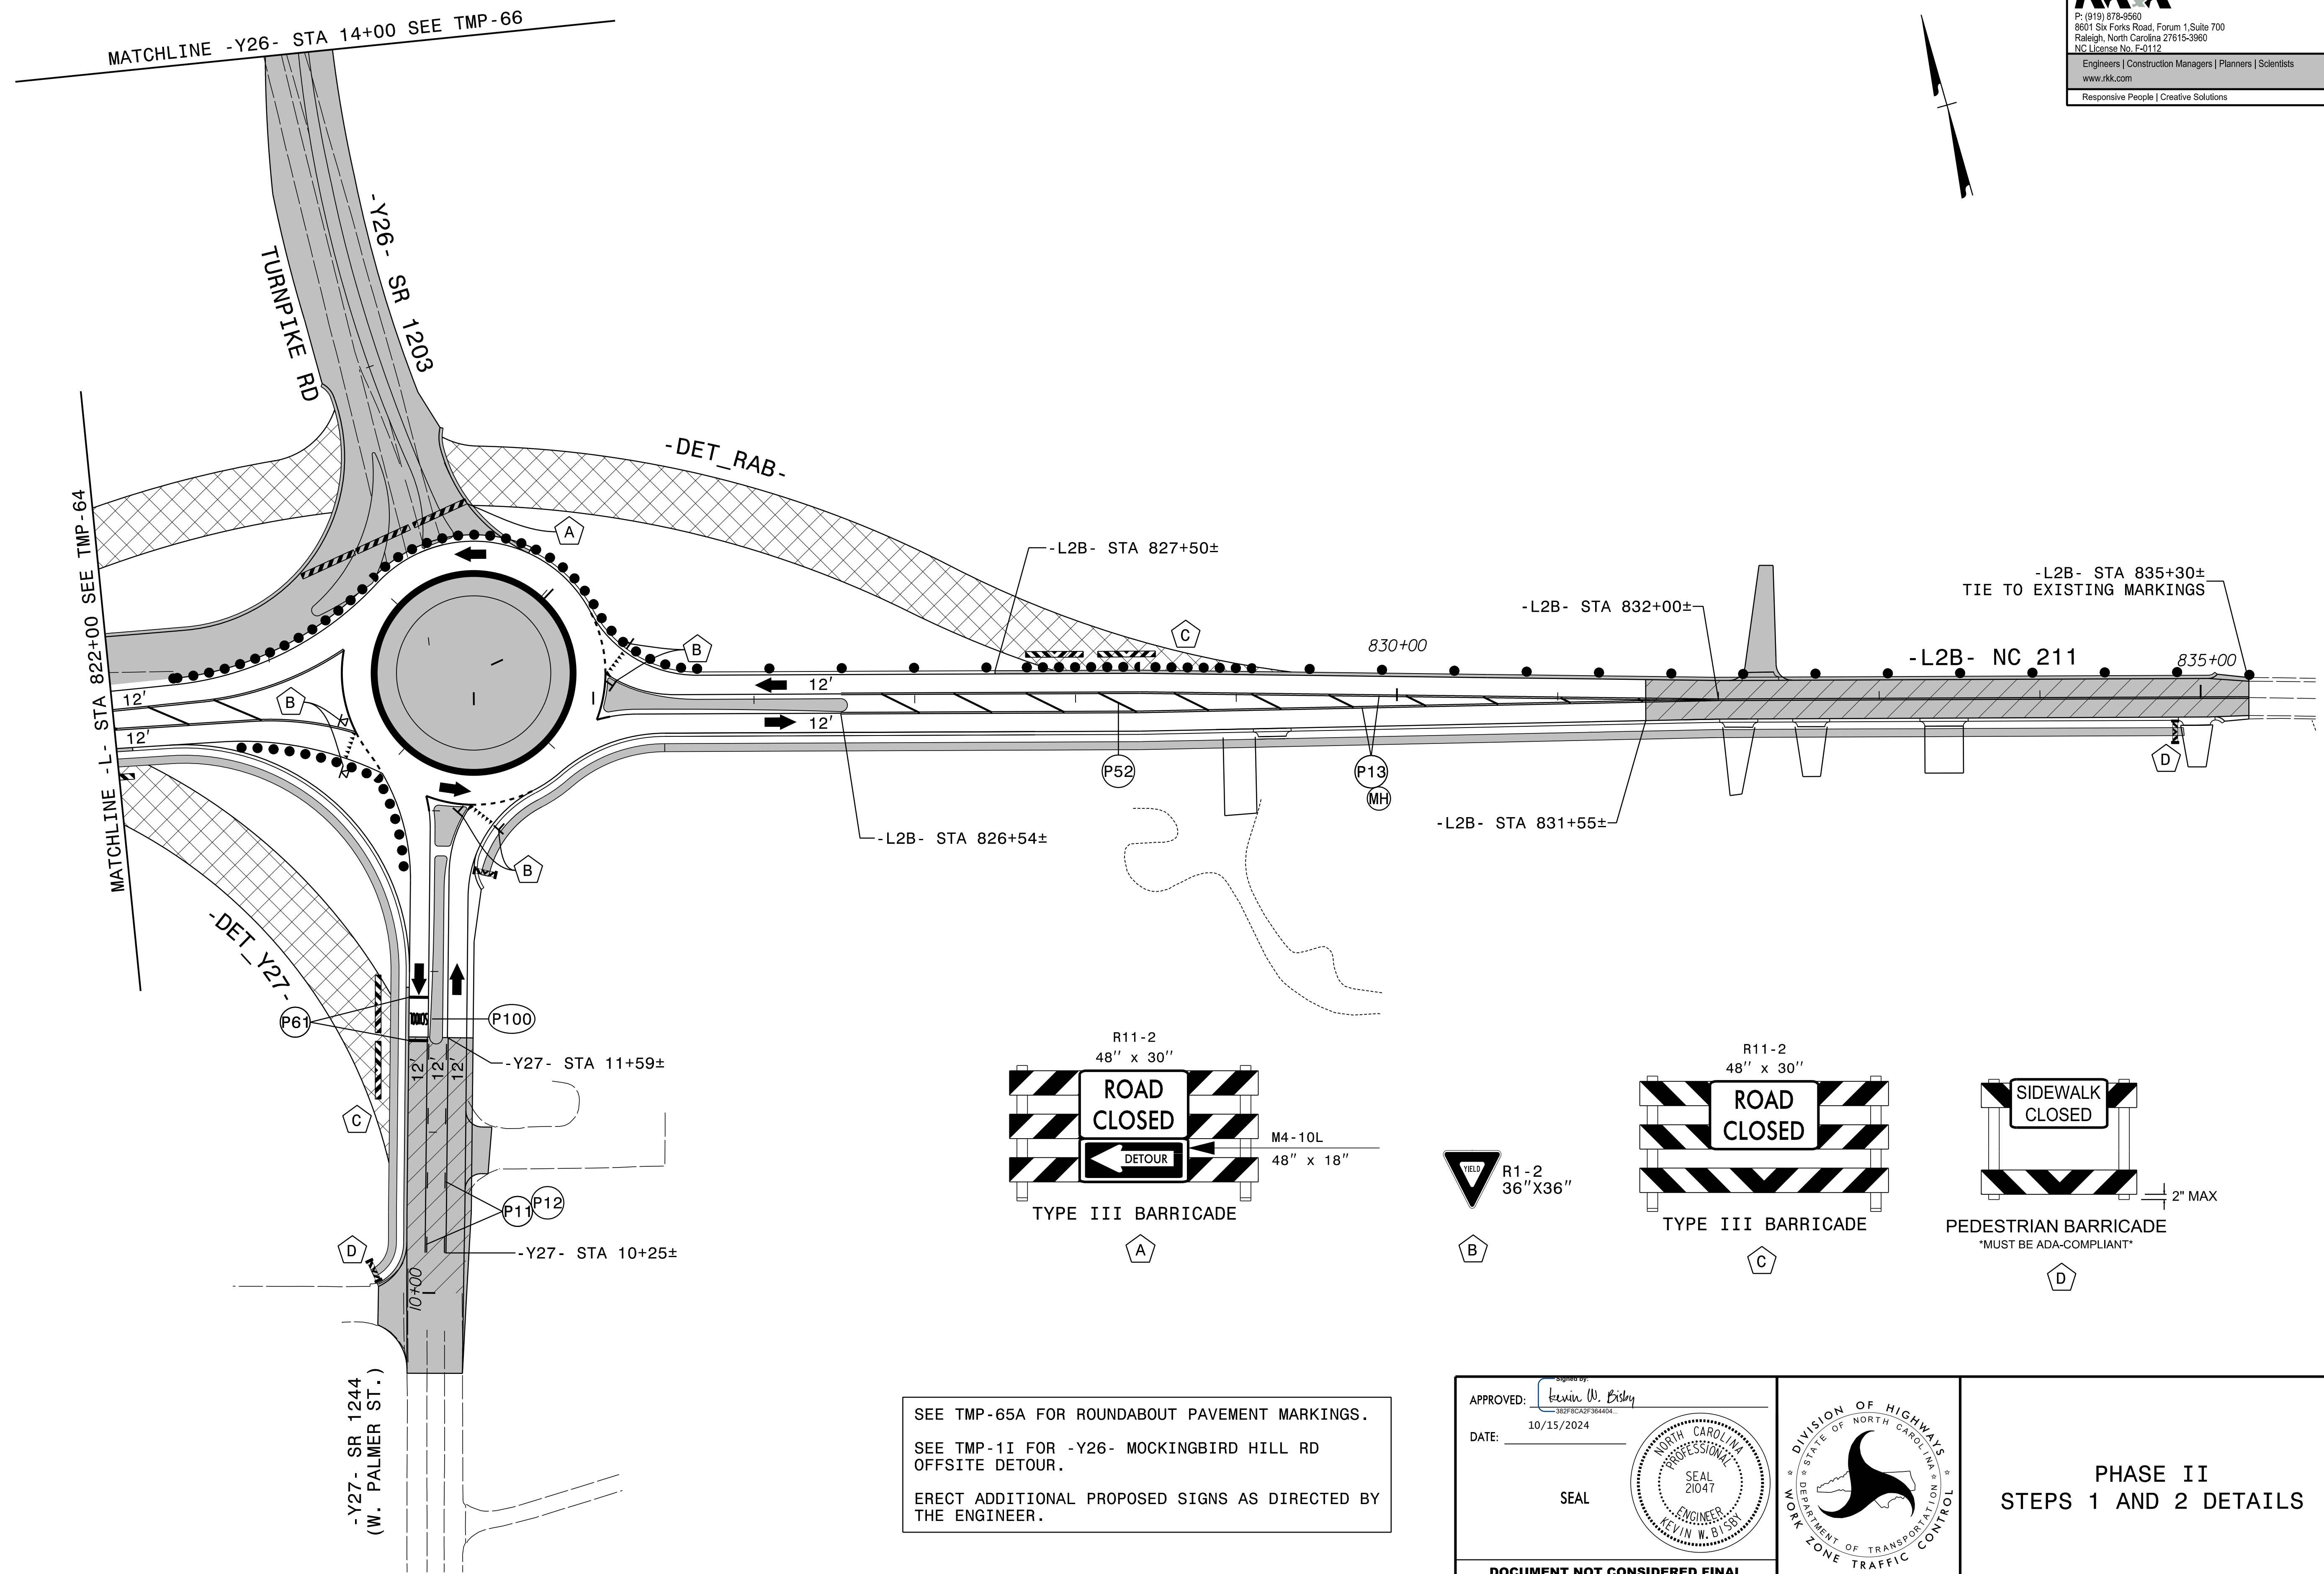


SEE TMP-65A FOR ROUNDABOUT PAVEMENT MARKINGS.
SEE TMP-11 FOR -Y26- MOCKINGBIRD HILL RD OFFSITE DETOUR.
ERECT ADDITIONAL PROPOSED SIGNS AS DIRECTED BY THE ENGINEER.

APPROVED: *Kevin W. Bisby*
DATE: 10/15/2024
SEAL
NORTH CAROLINA PROFESSIONAL ENGINEER
SEAL 21047
ENGINEER KEVIN W. BISBY

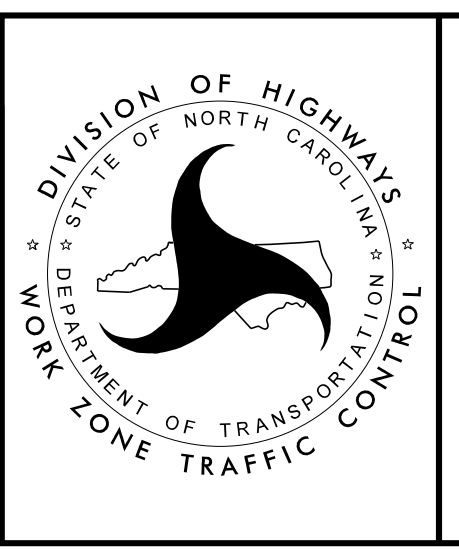


PHASE II
STEPS 1 AND 2 DETAILS

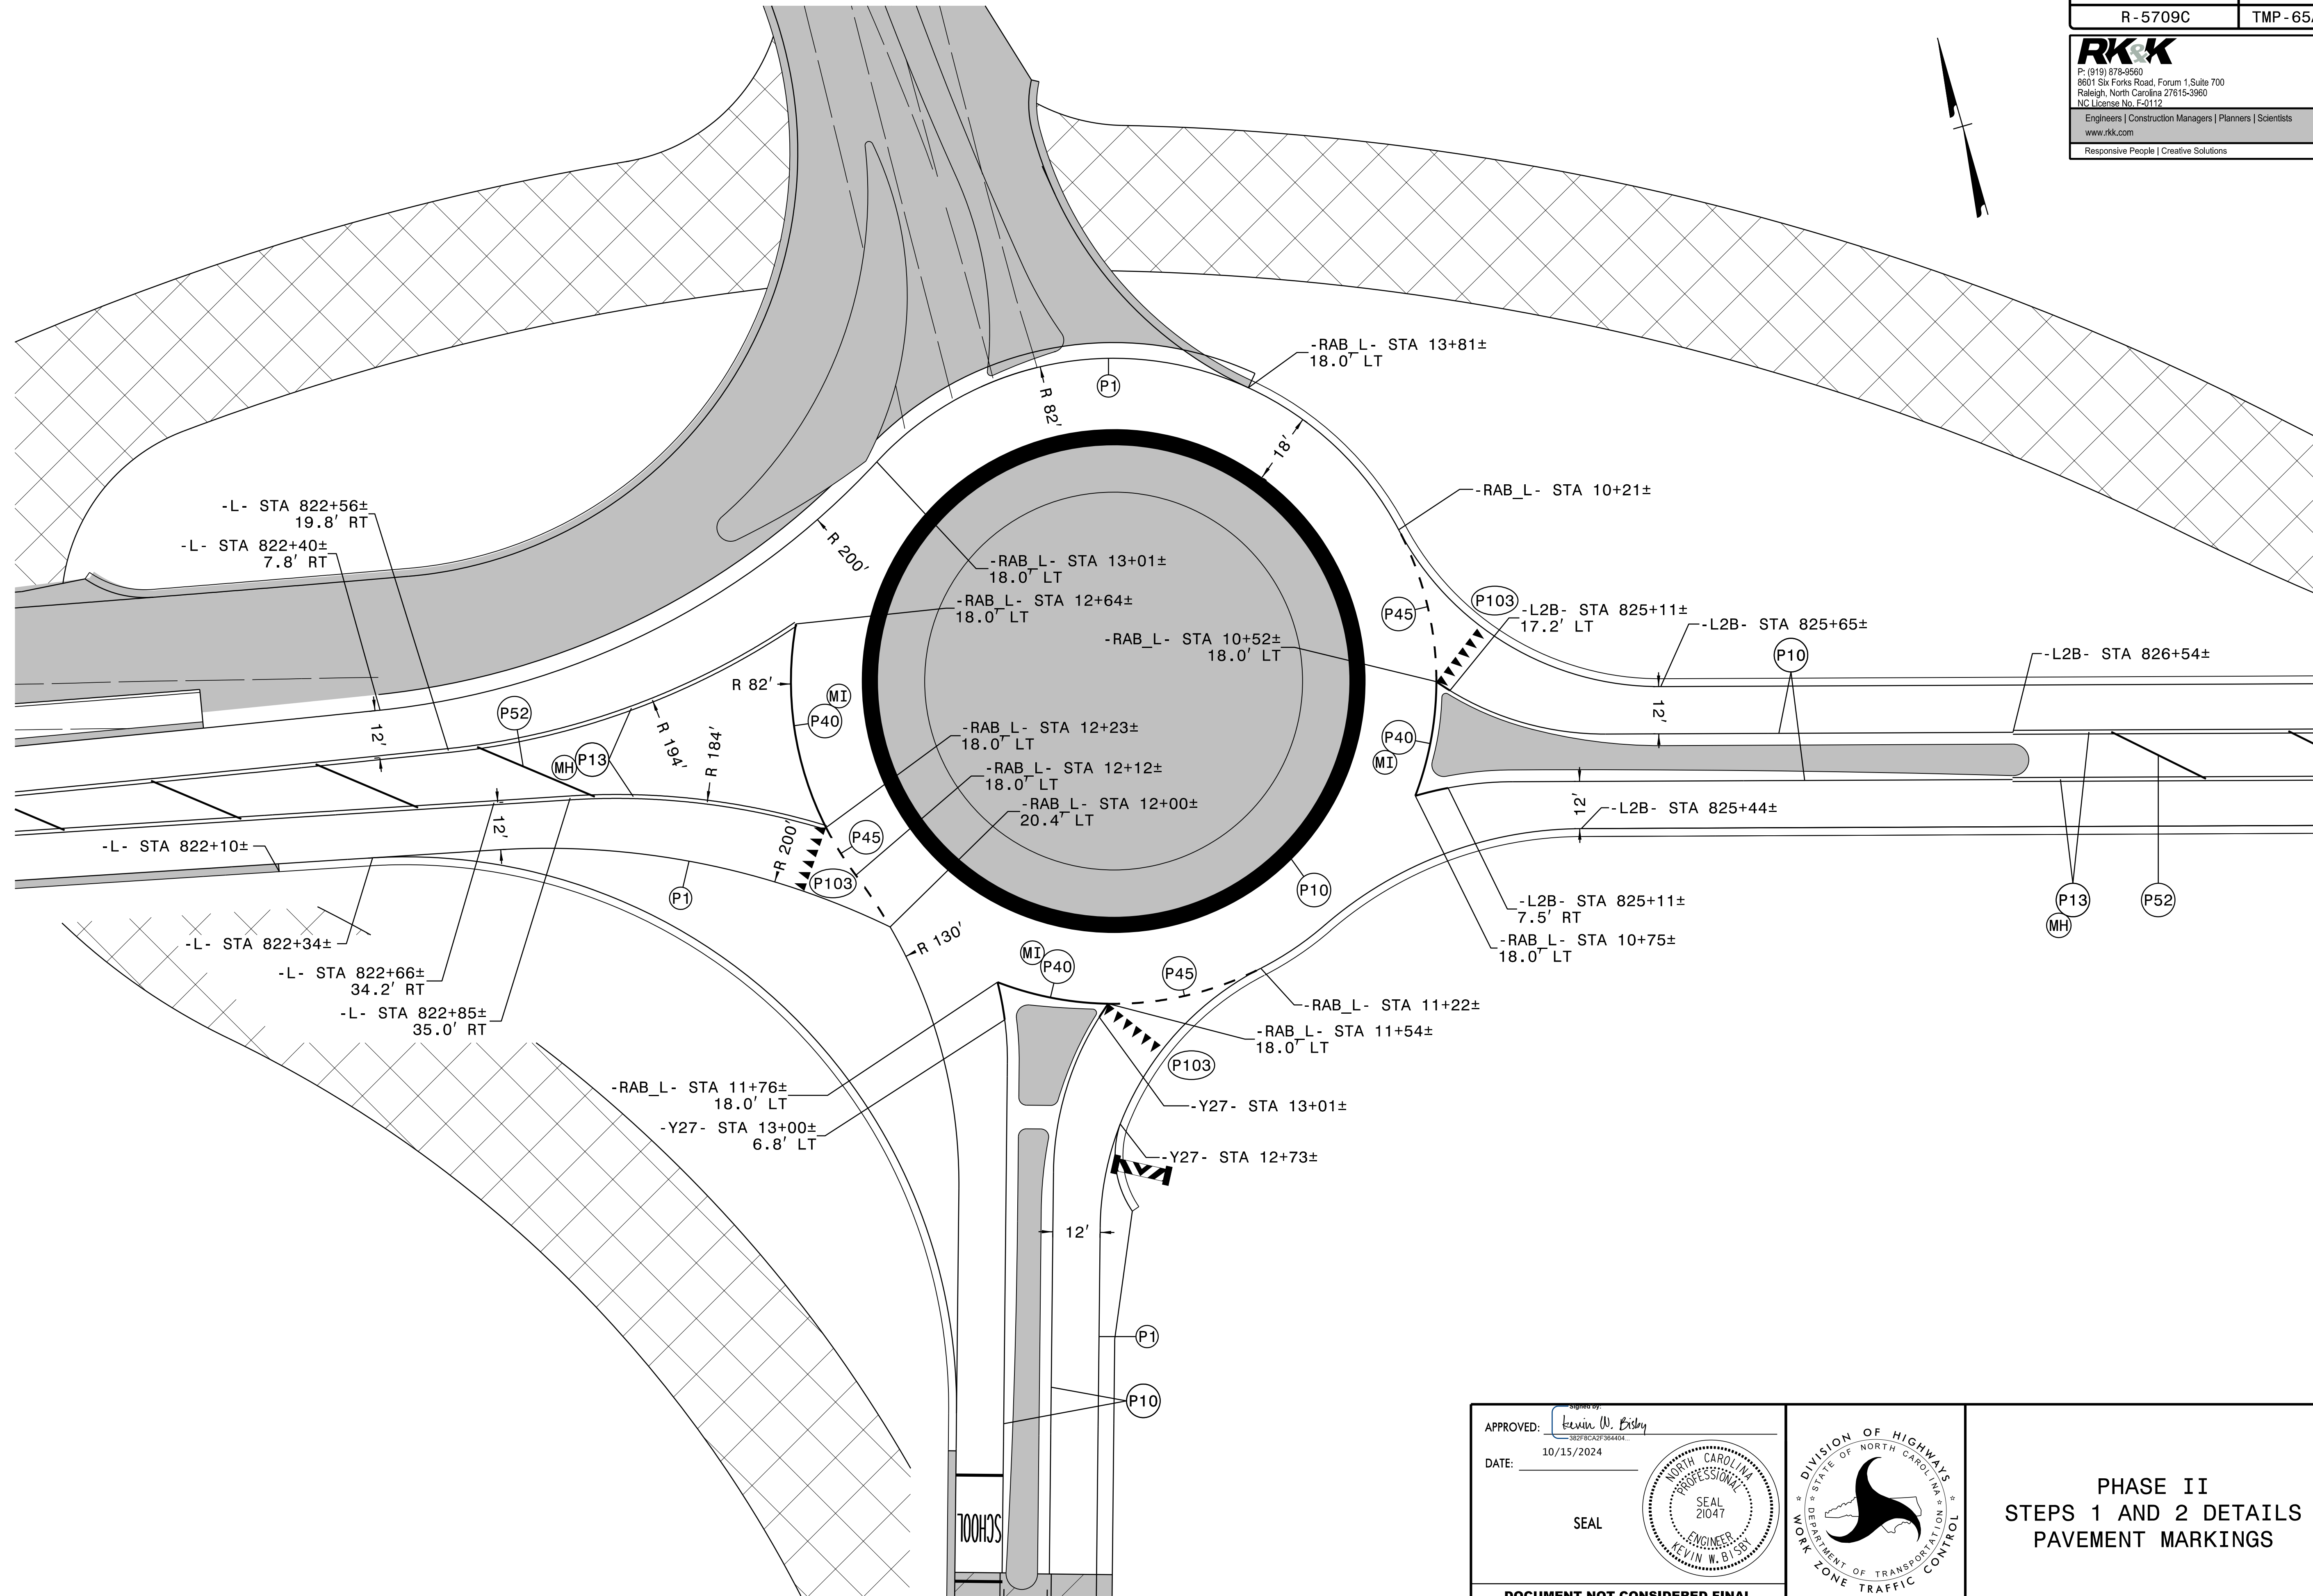

APPROVED: Kevin W. Bisby
DATE: 10/15/2024
SEAL
NORTH CAROLINA
PROFESSIONAL
SEAL
21047
ENGINEER
KEVIN W. BISBY









PHASE II
STEPS 1 AND 2 DETAILS
PAVEMENT MARKINGS

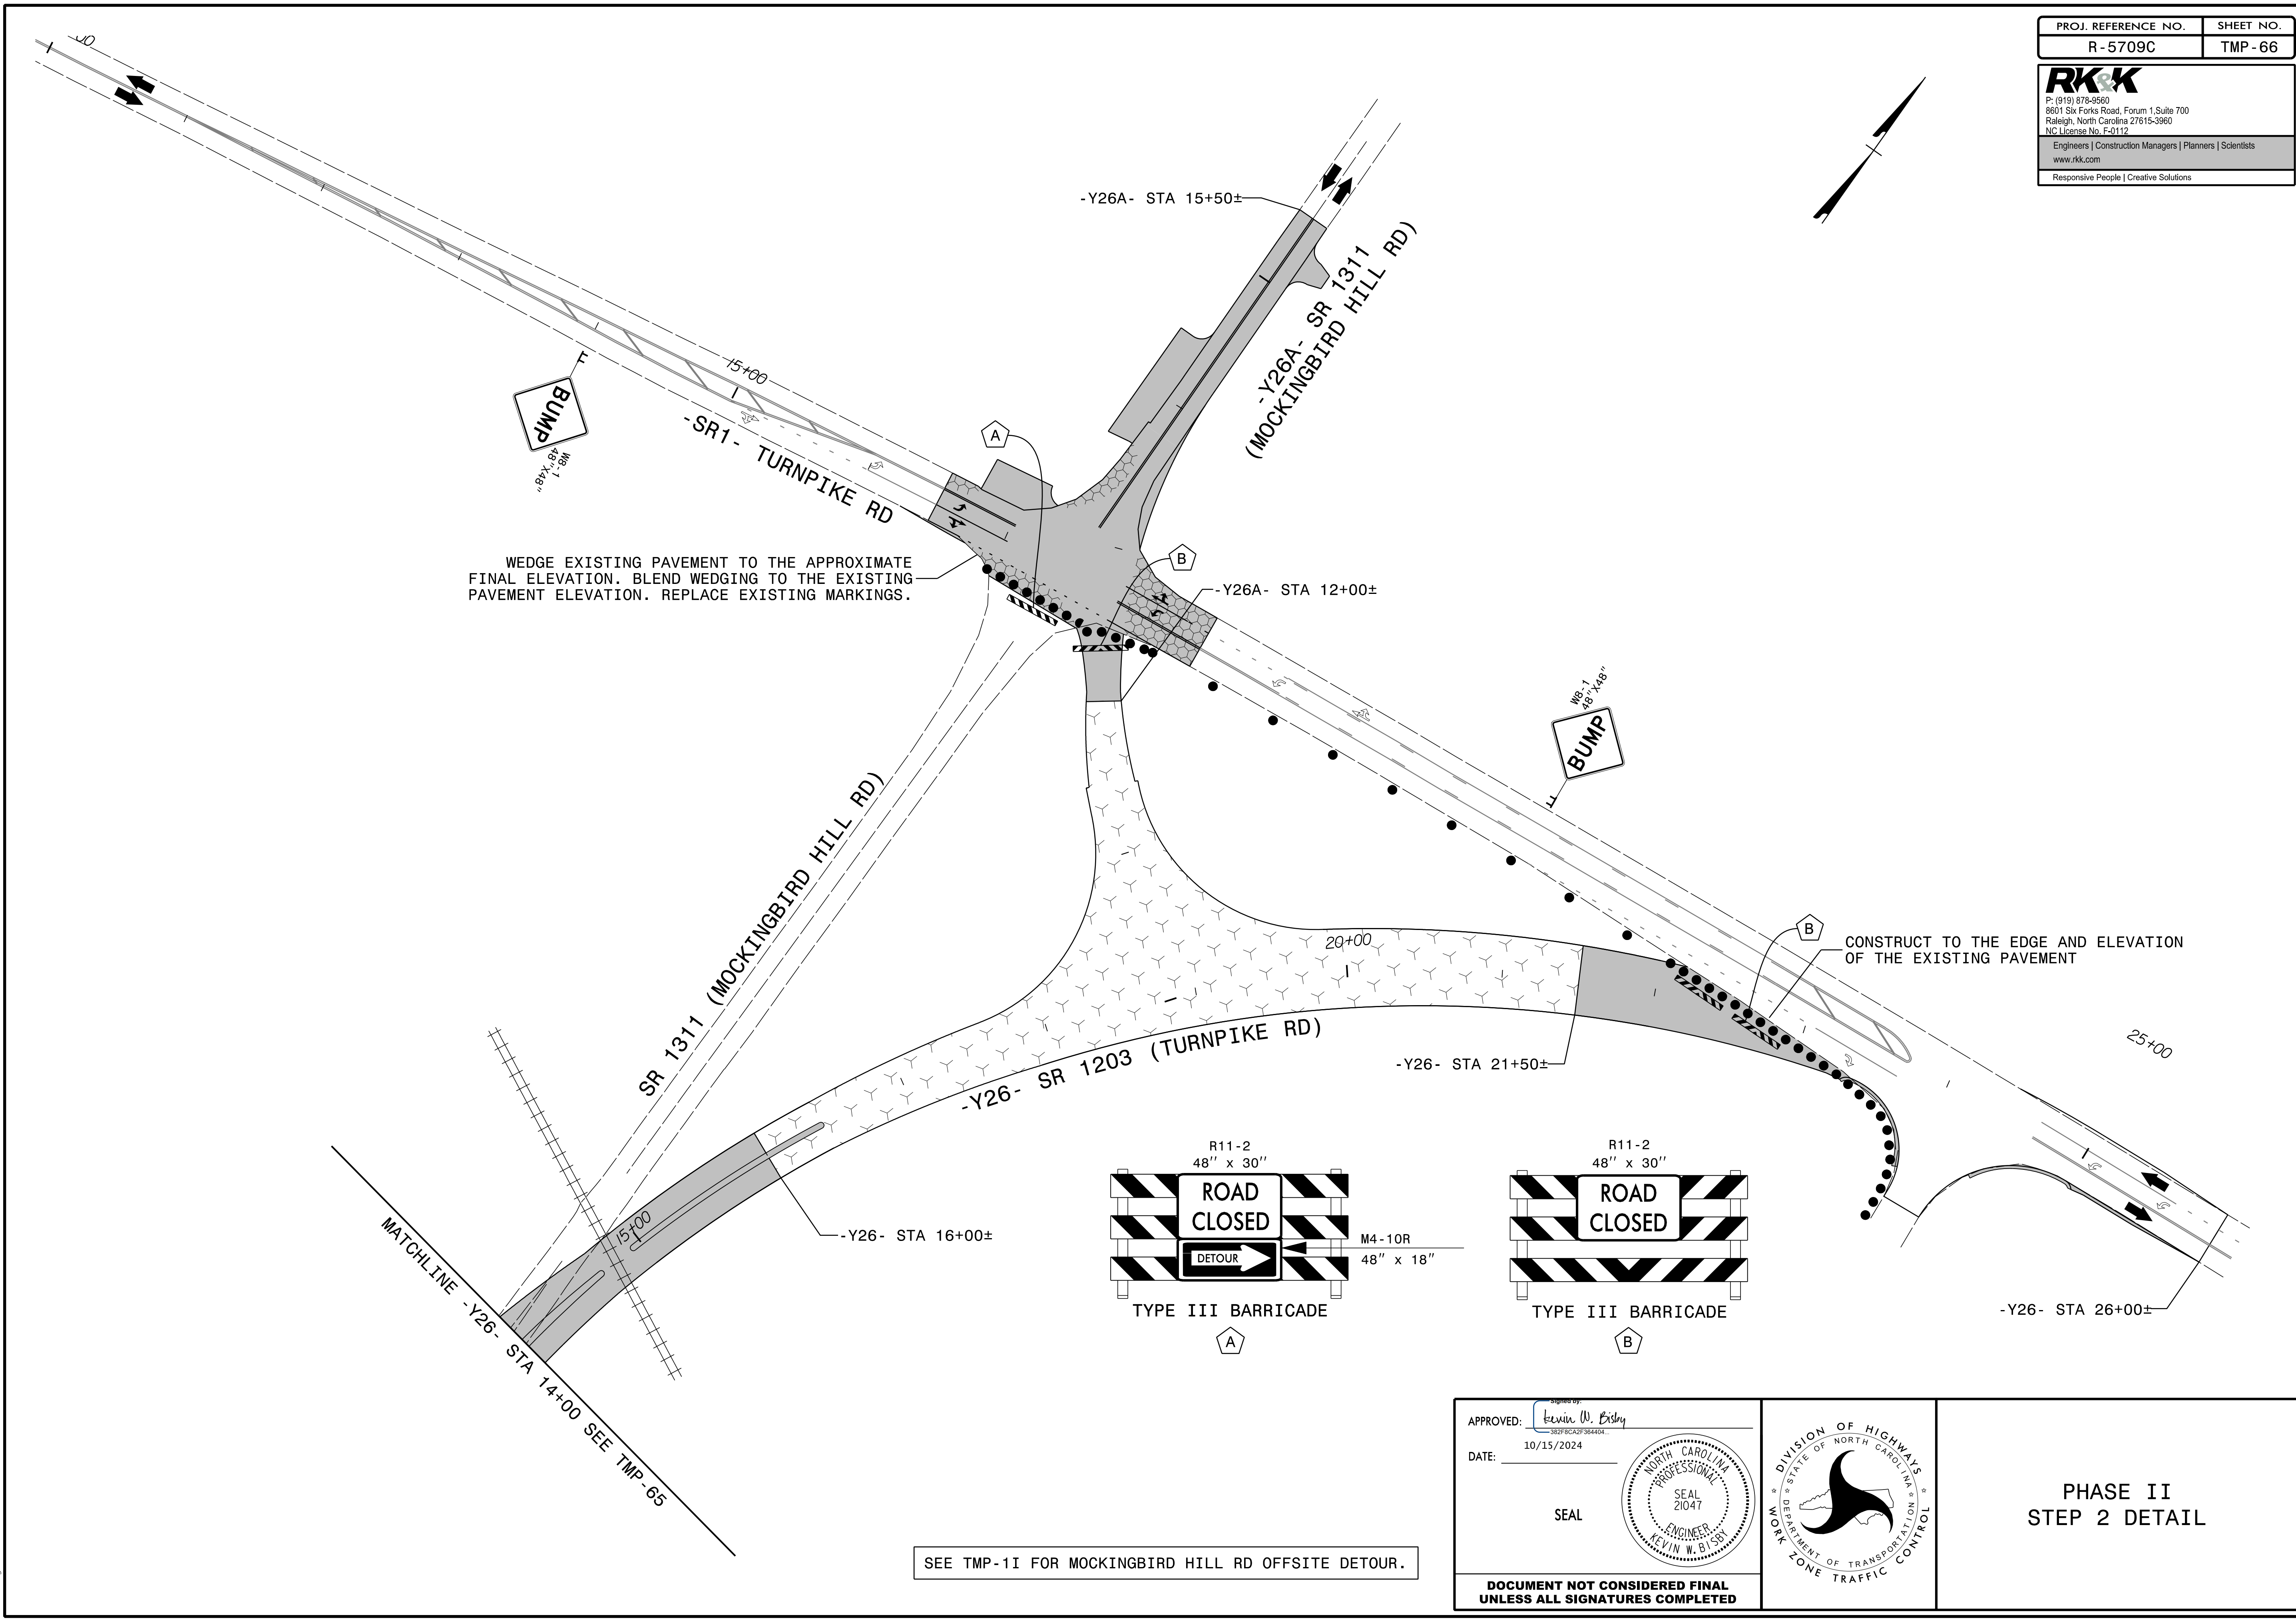


8/28/2024
RST03_TMP_psh66.dgn
R01sby

APPROVED: DATE: 10/15/2024 SEAL 	 DIVISION OF HIGHWAYS STATE OF NORTH CAROLINA DEPARTMENT OF TRANSPORTATION WORK ZONE TRAFFIC CONTROL	PHASE II STEP 2 DETAIL
DOCUMENT NOT CONSIDERED FINAL UNLESS ALL SIGNATURES COMPLETED		

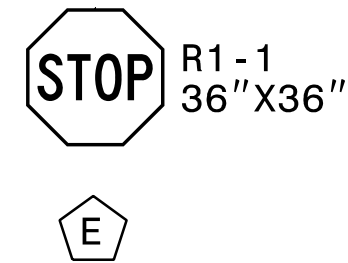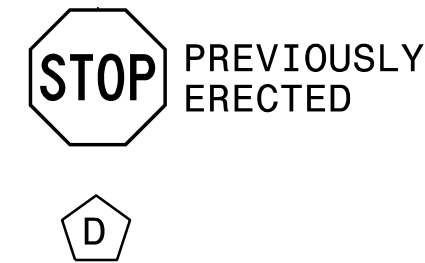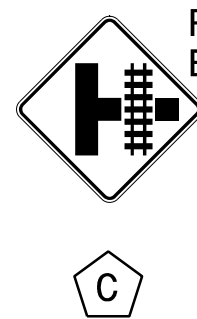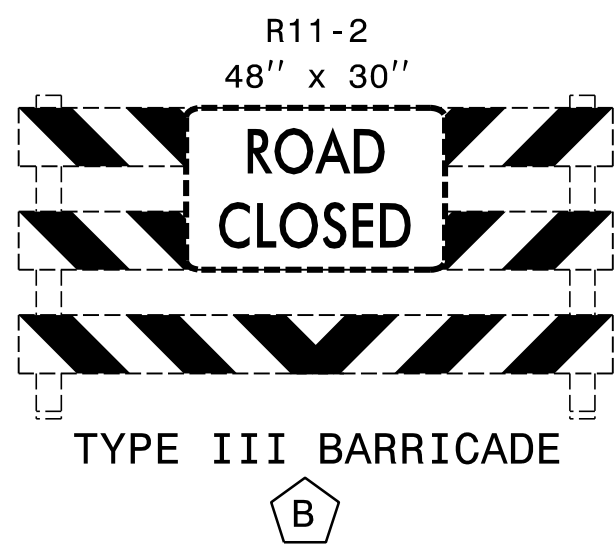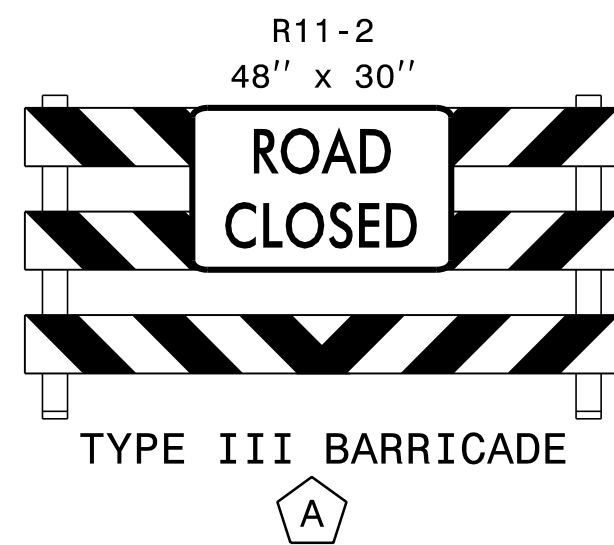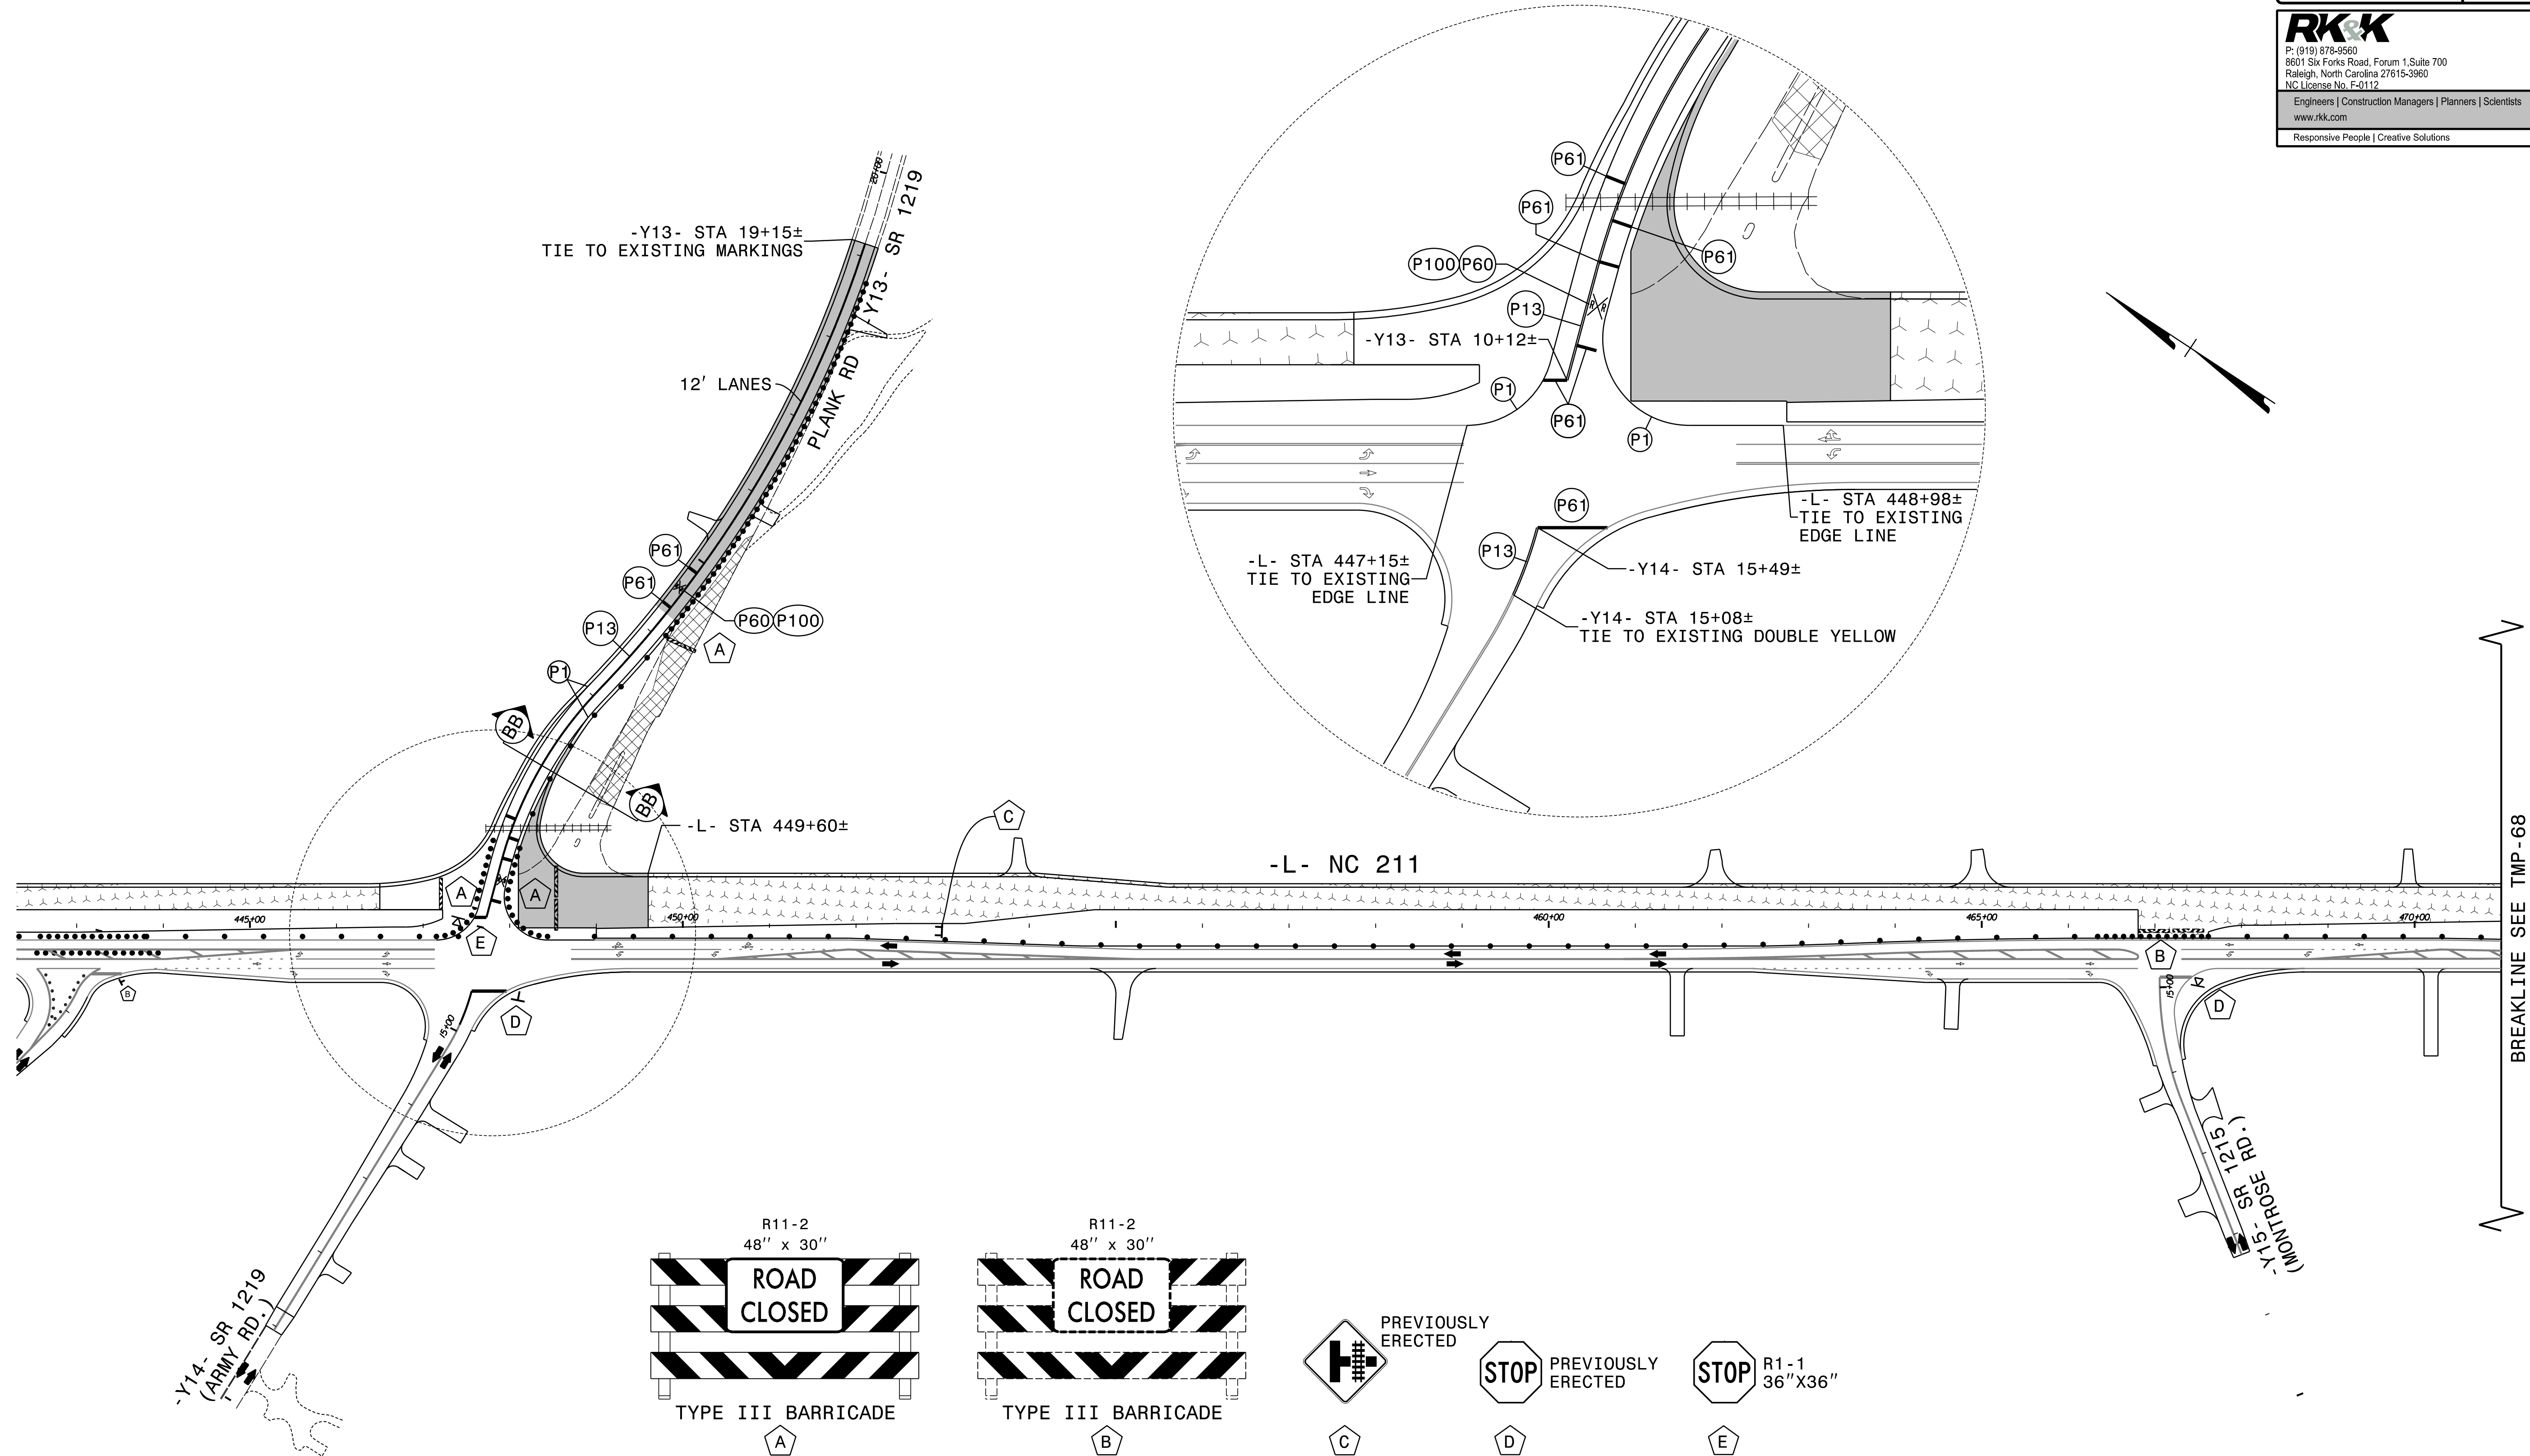

SEE TMP-67A FOR SECTION VIEW.
RAILROAD SYMBOLS AND ASSOCIATED STOP BARS SHALL BE LOCATED PER RDWY STD 1205.11.

APPROVED: <u>Kevin W. Bisby</u>	
DATE: 10/15/2024	
SEAL	
DOCUMENT NOT CONSIDERED FINAL UNLESS ALL SIGNATURES COMPLETED	

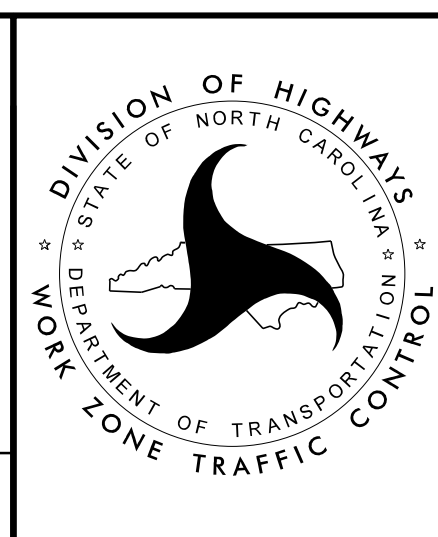


PHASE II
STEP 3 DETAIL

PROJ. REFERENCE NO.	SHEET NO.
R-5709C	TMP-67A


RKK
P: (919) 978-9560
8601 Six Forks Road, Forum 1, Suite 700
Raleigh, North Carolina 27615-3960
NC License No. F-0112

Engineers | Construction Managers | Planners | Scientists
www.rkk.com

Responsive People | Creative Solutions

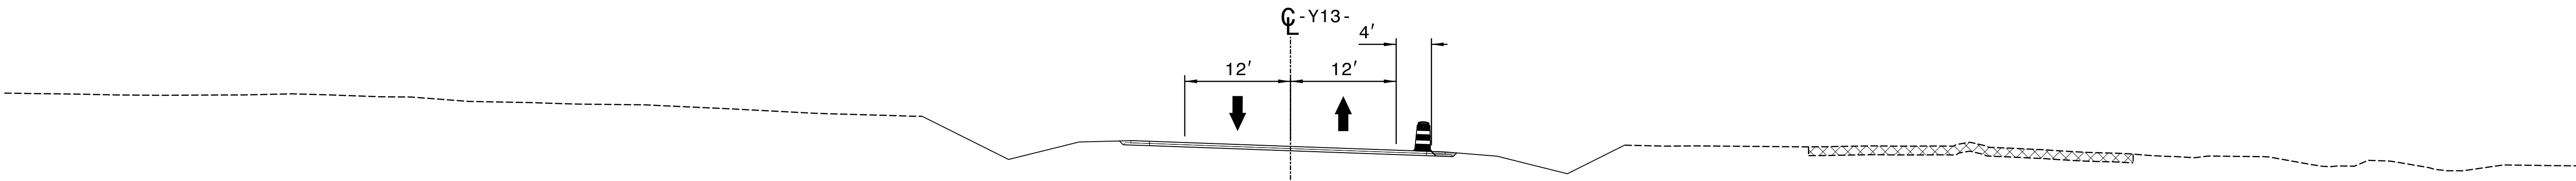


SECTION BB-BB

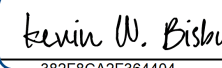APPROVED: 
10/15/2024

DATE: 10/15/2024



SEAL

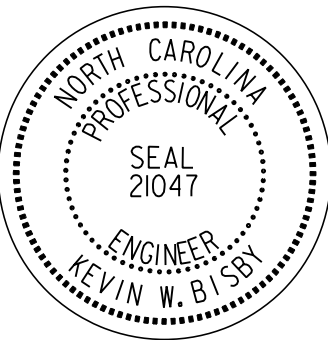





PHASE II
STEP 3 DETAIL

DOCUMENT NOT CONSIDERED FINAL
UNLESS ALL SIGNATURES COMPLETED

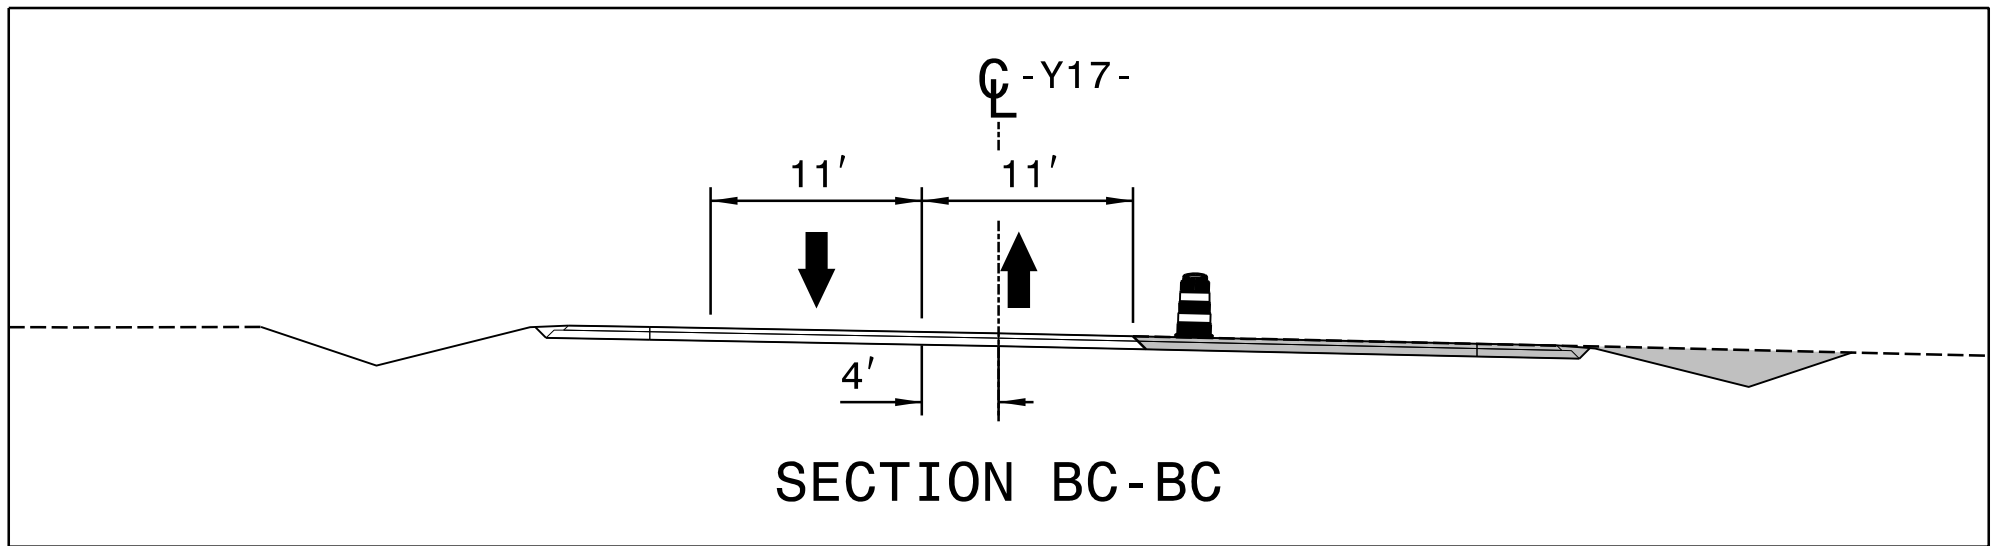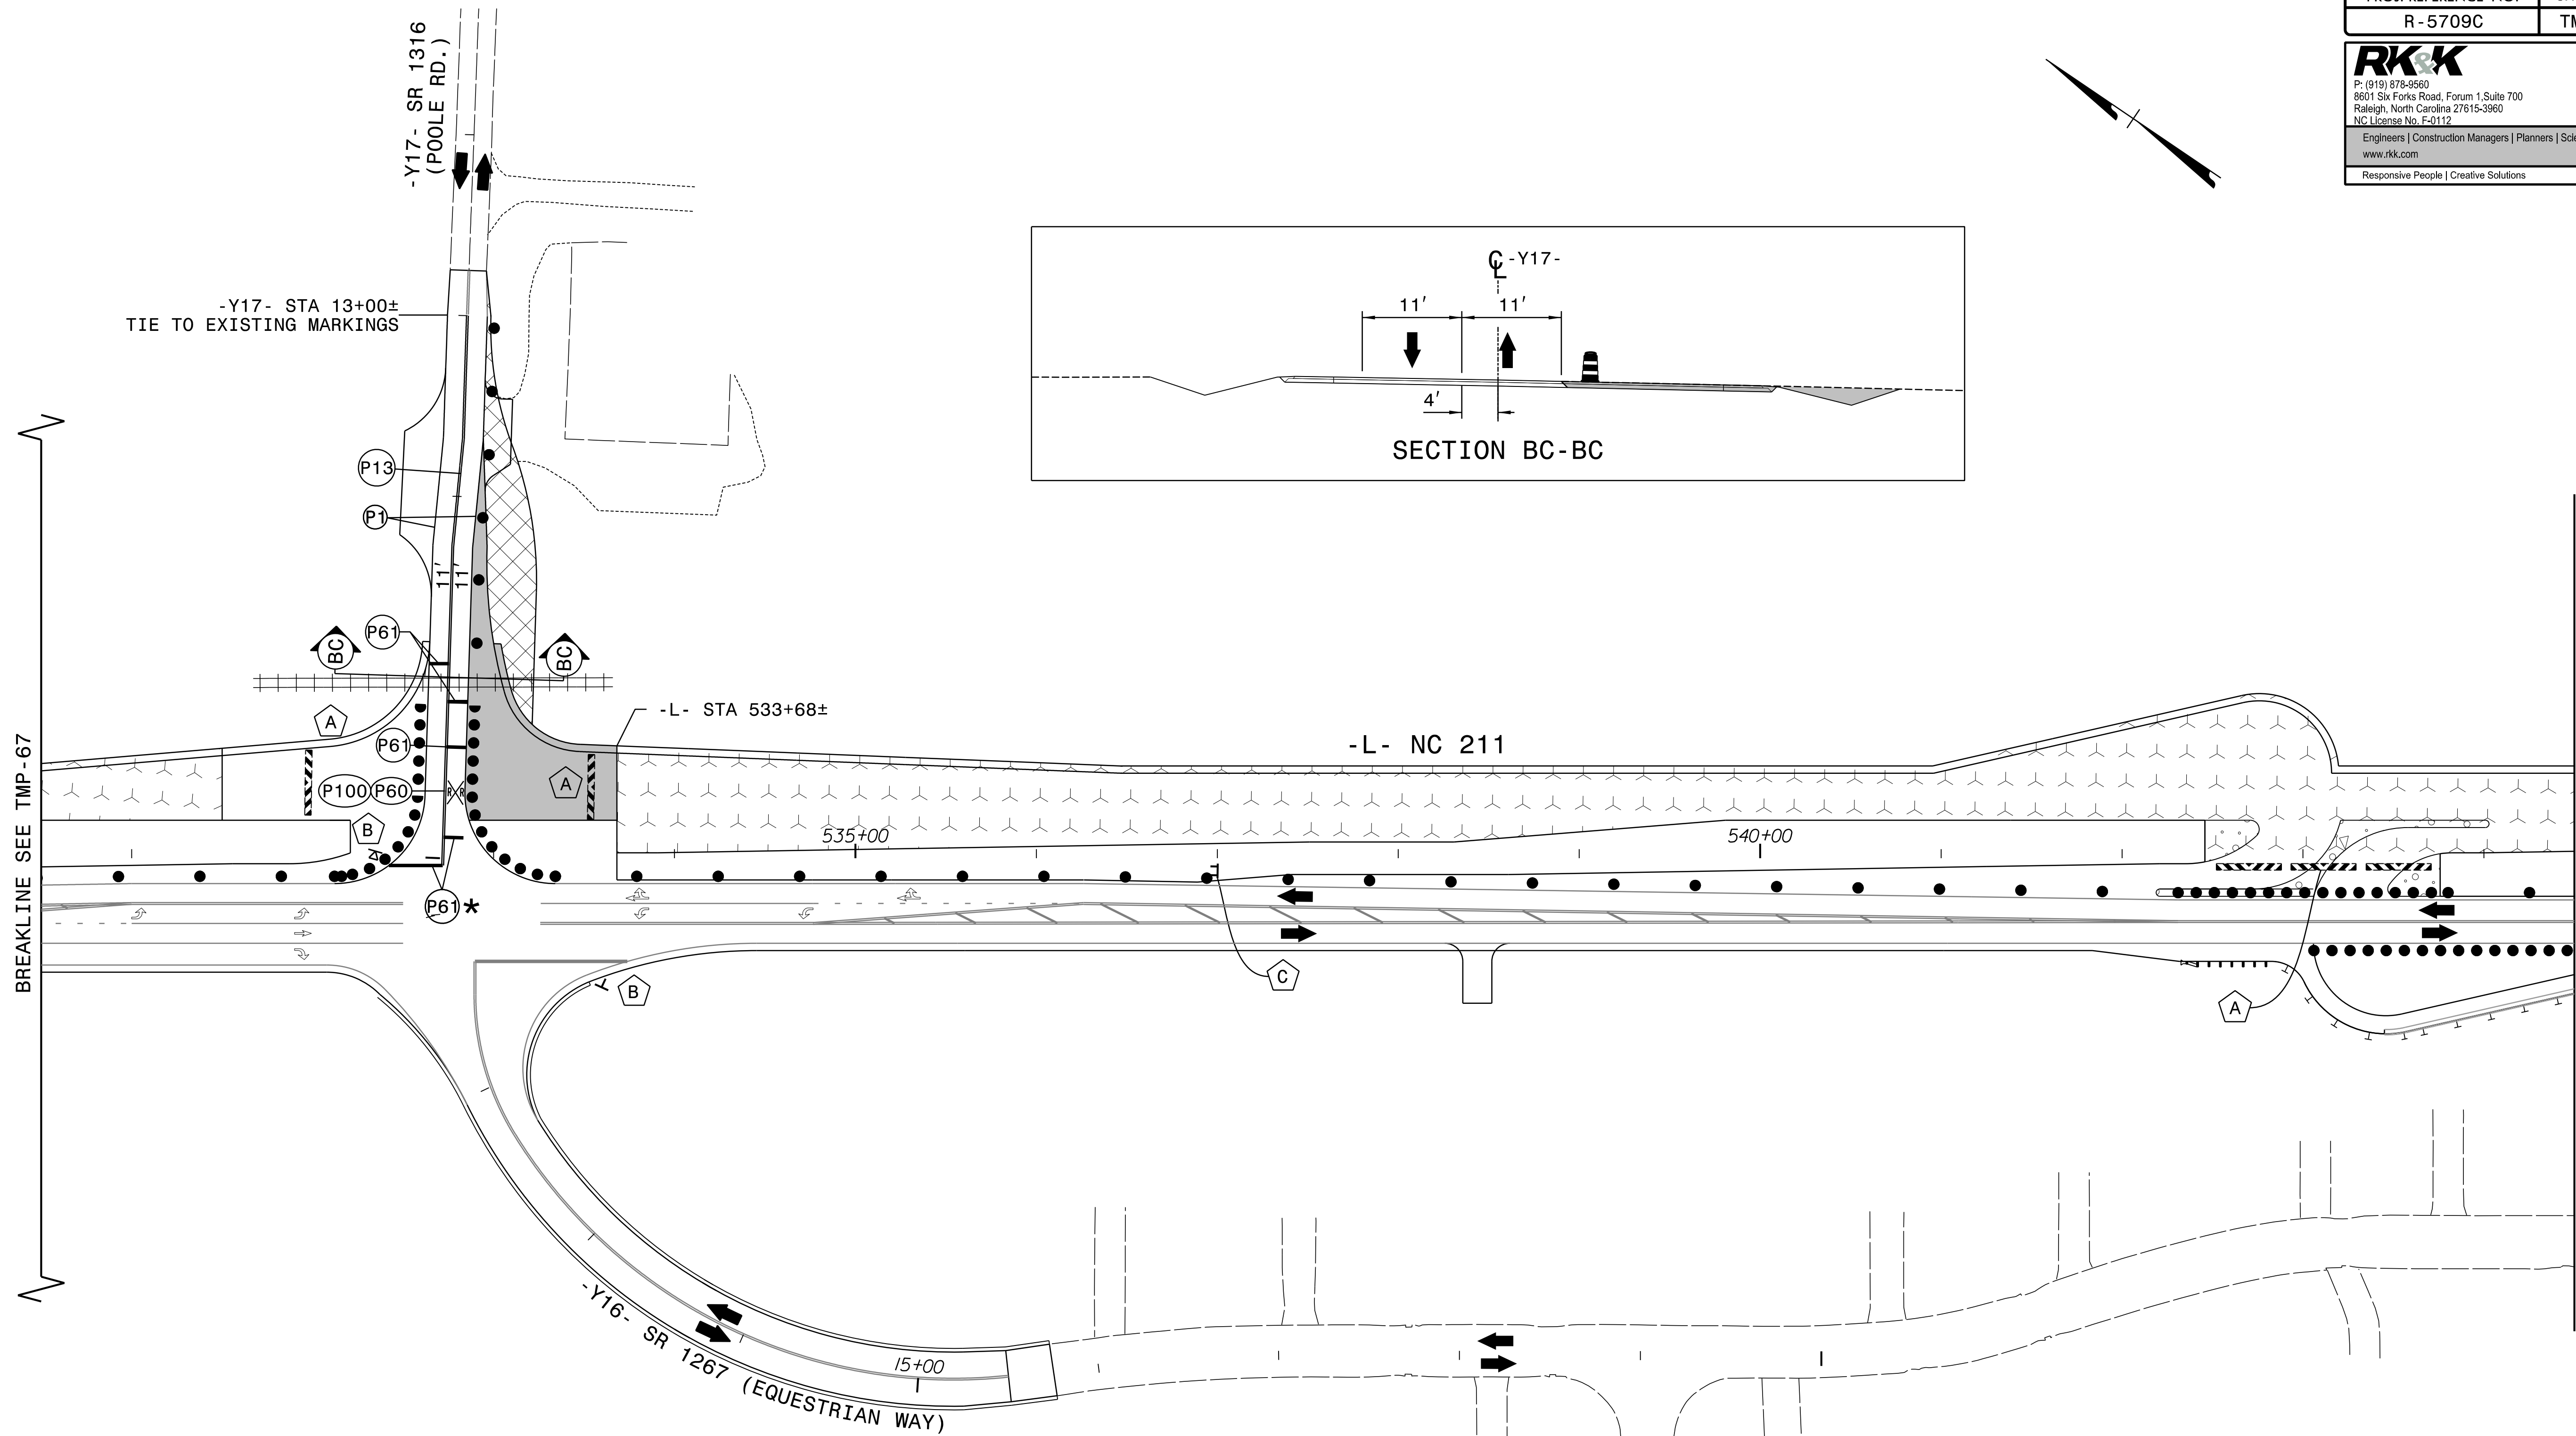


BREAKLINE SEE TMP-67


MATCHLINE -L- STA 544+50 SEE TMP-69

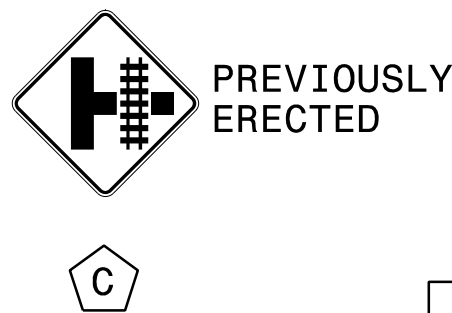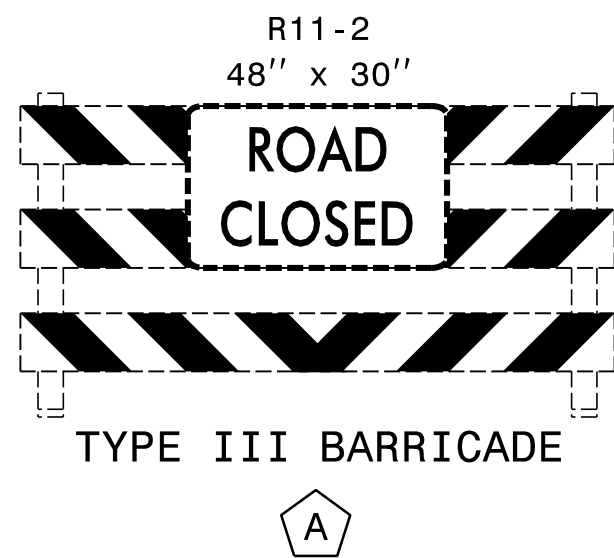




* SET BACK STOP BAR 10' FROM NC 211.
RAILROAD SYMBOLS AND ASSOCIATED STOP BARS SHALL
BE LOCATED PER RDWY STD 1205.11.

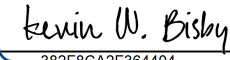APPROVED: 
DATE: 10/15/2024
SEAL

DOCUMENT NOT CONSIDERED FINAL UNLESS ALL SIGNATURES COMPLETED

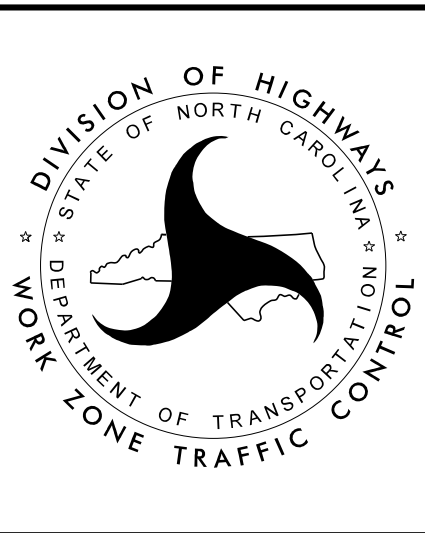


PHASE II
STEP 3 DETAIL

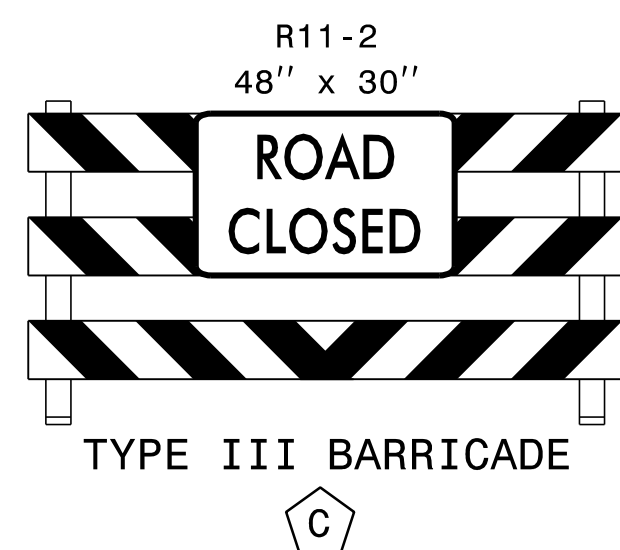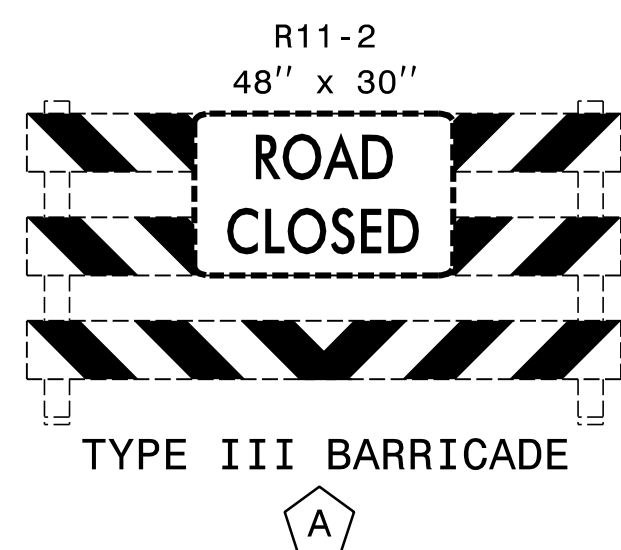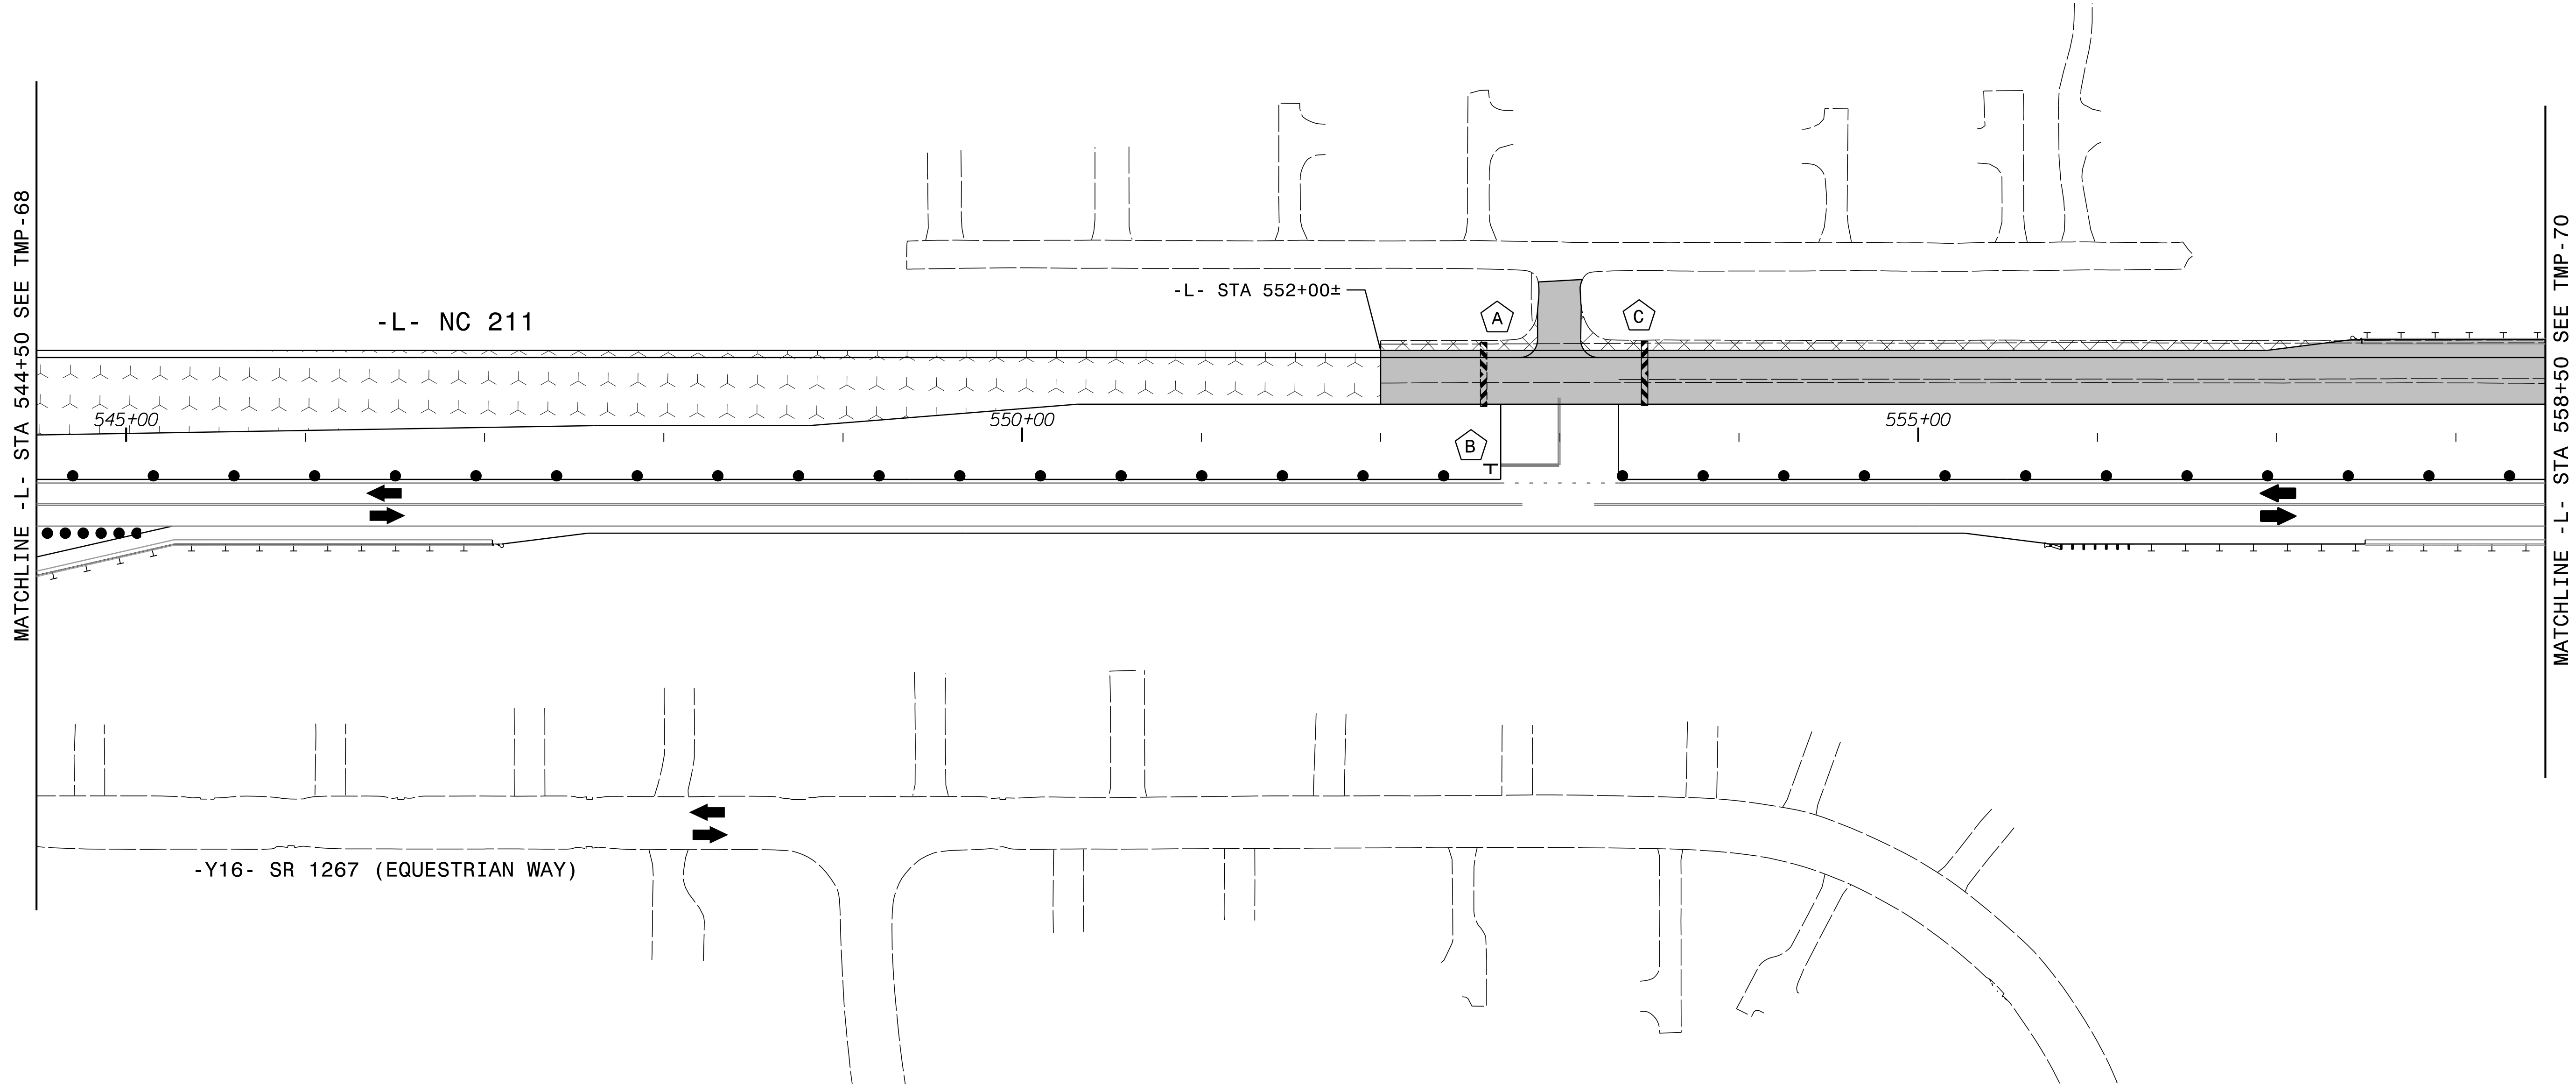





APPROVED:
DATE: 10/15/2024

SEAL

DOCUMENT NOT CONSIDERED FINAL
UNLESS ALL SIGNATURES COMPLETED




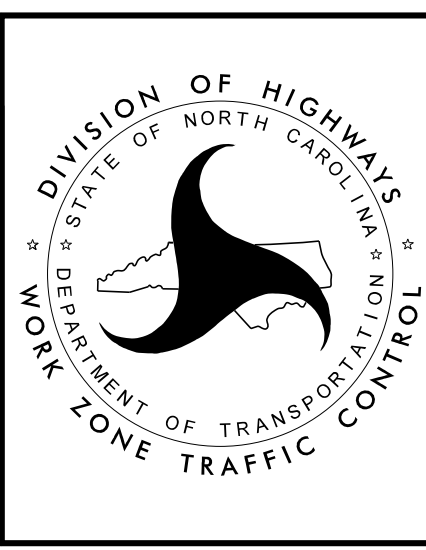


PHASE II
STEP 3 DETAIL

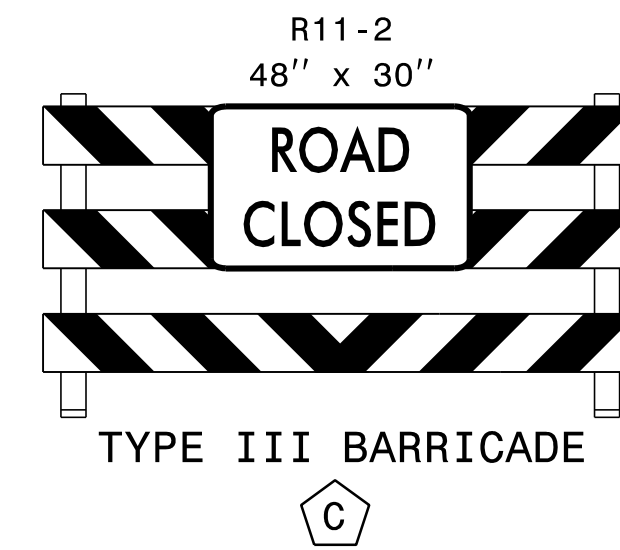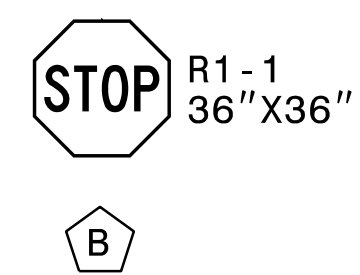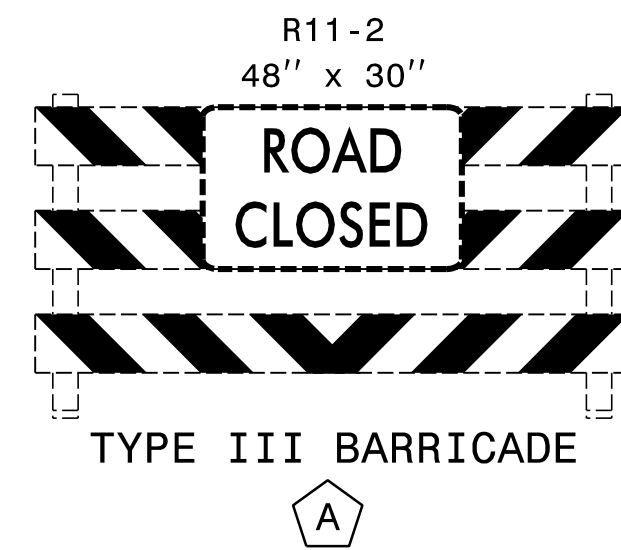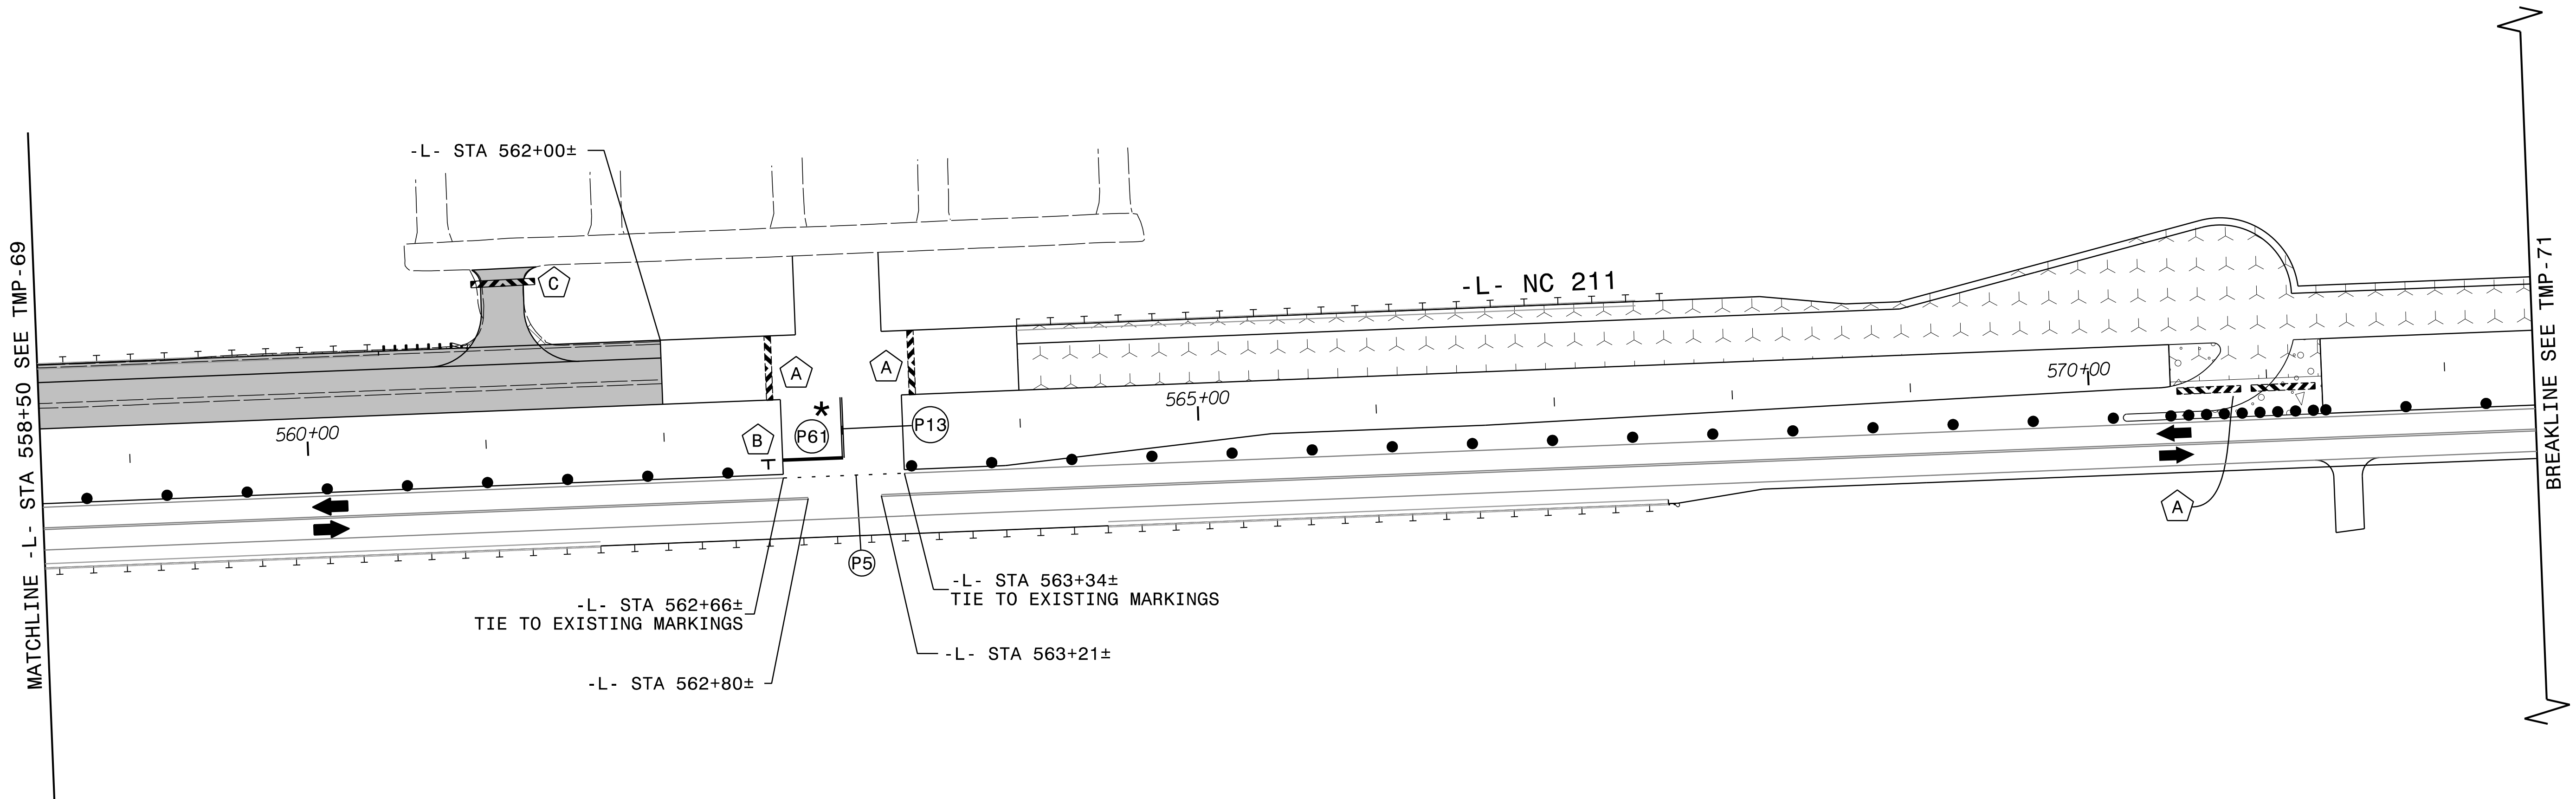

* SET BACK STOP BAR 10' FROM NC 211.





APPROVED: DATE: 10/15/2024 SEAL 		PHASE II STEP 3 DETAIL
DOCUMENT NOT CONSIDERED FINAL UNLESS ALL SIGNATURES COMPLETED		

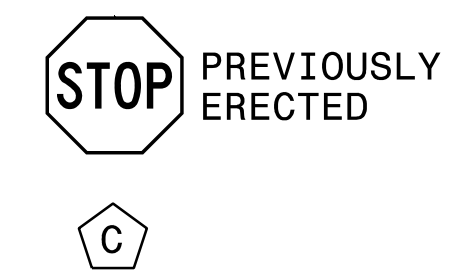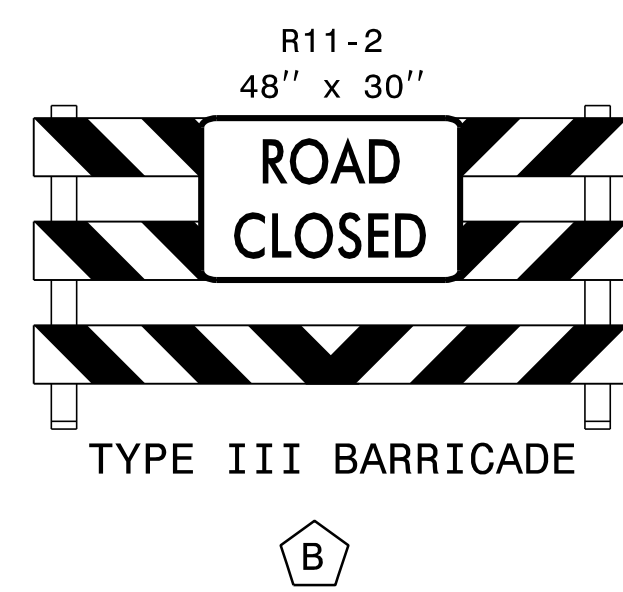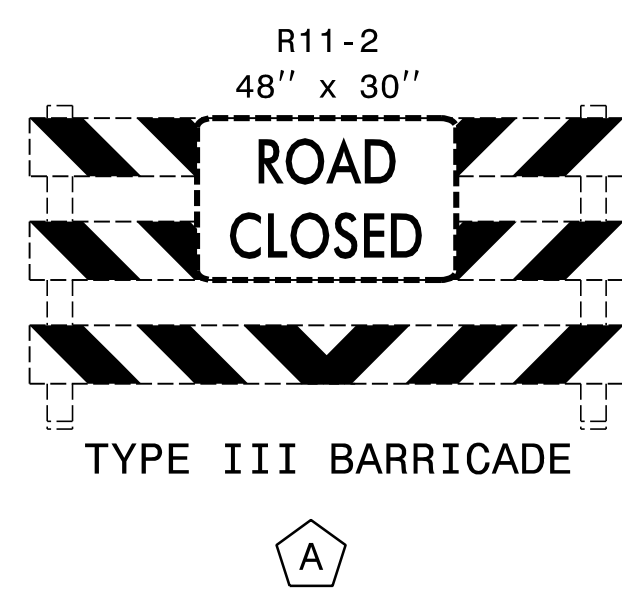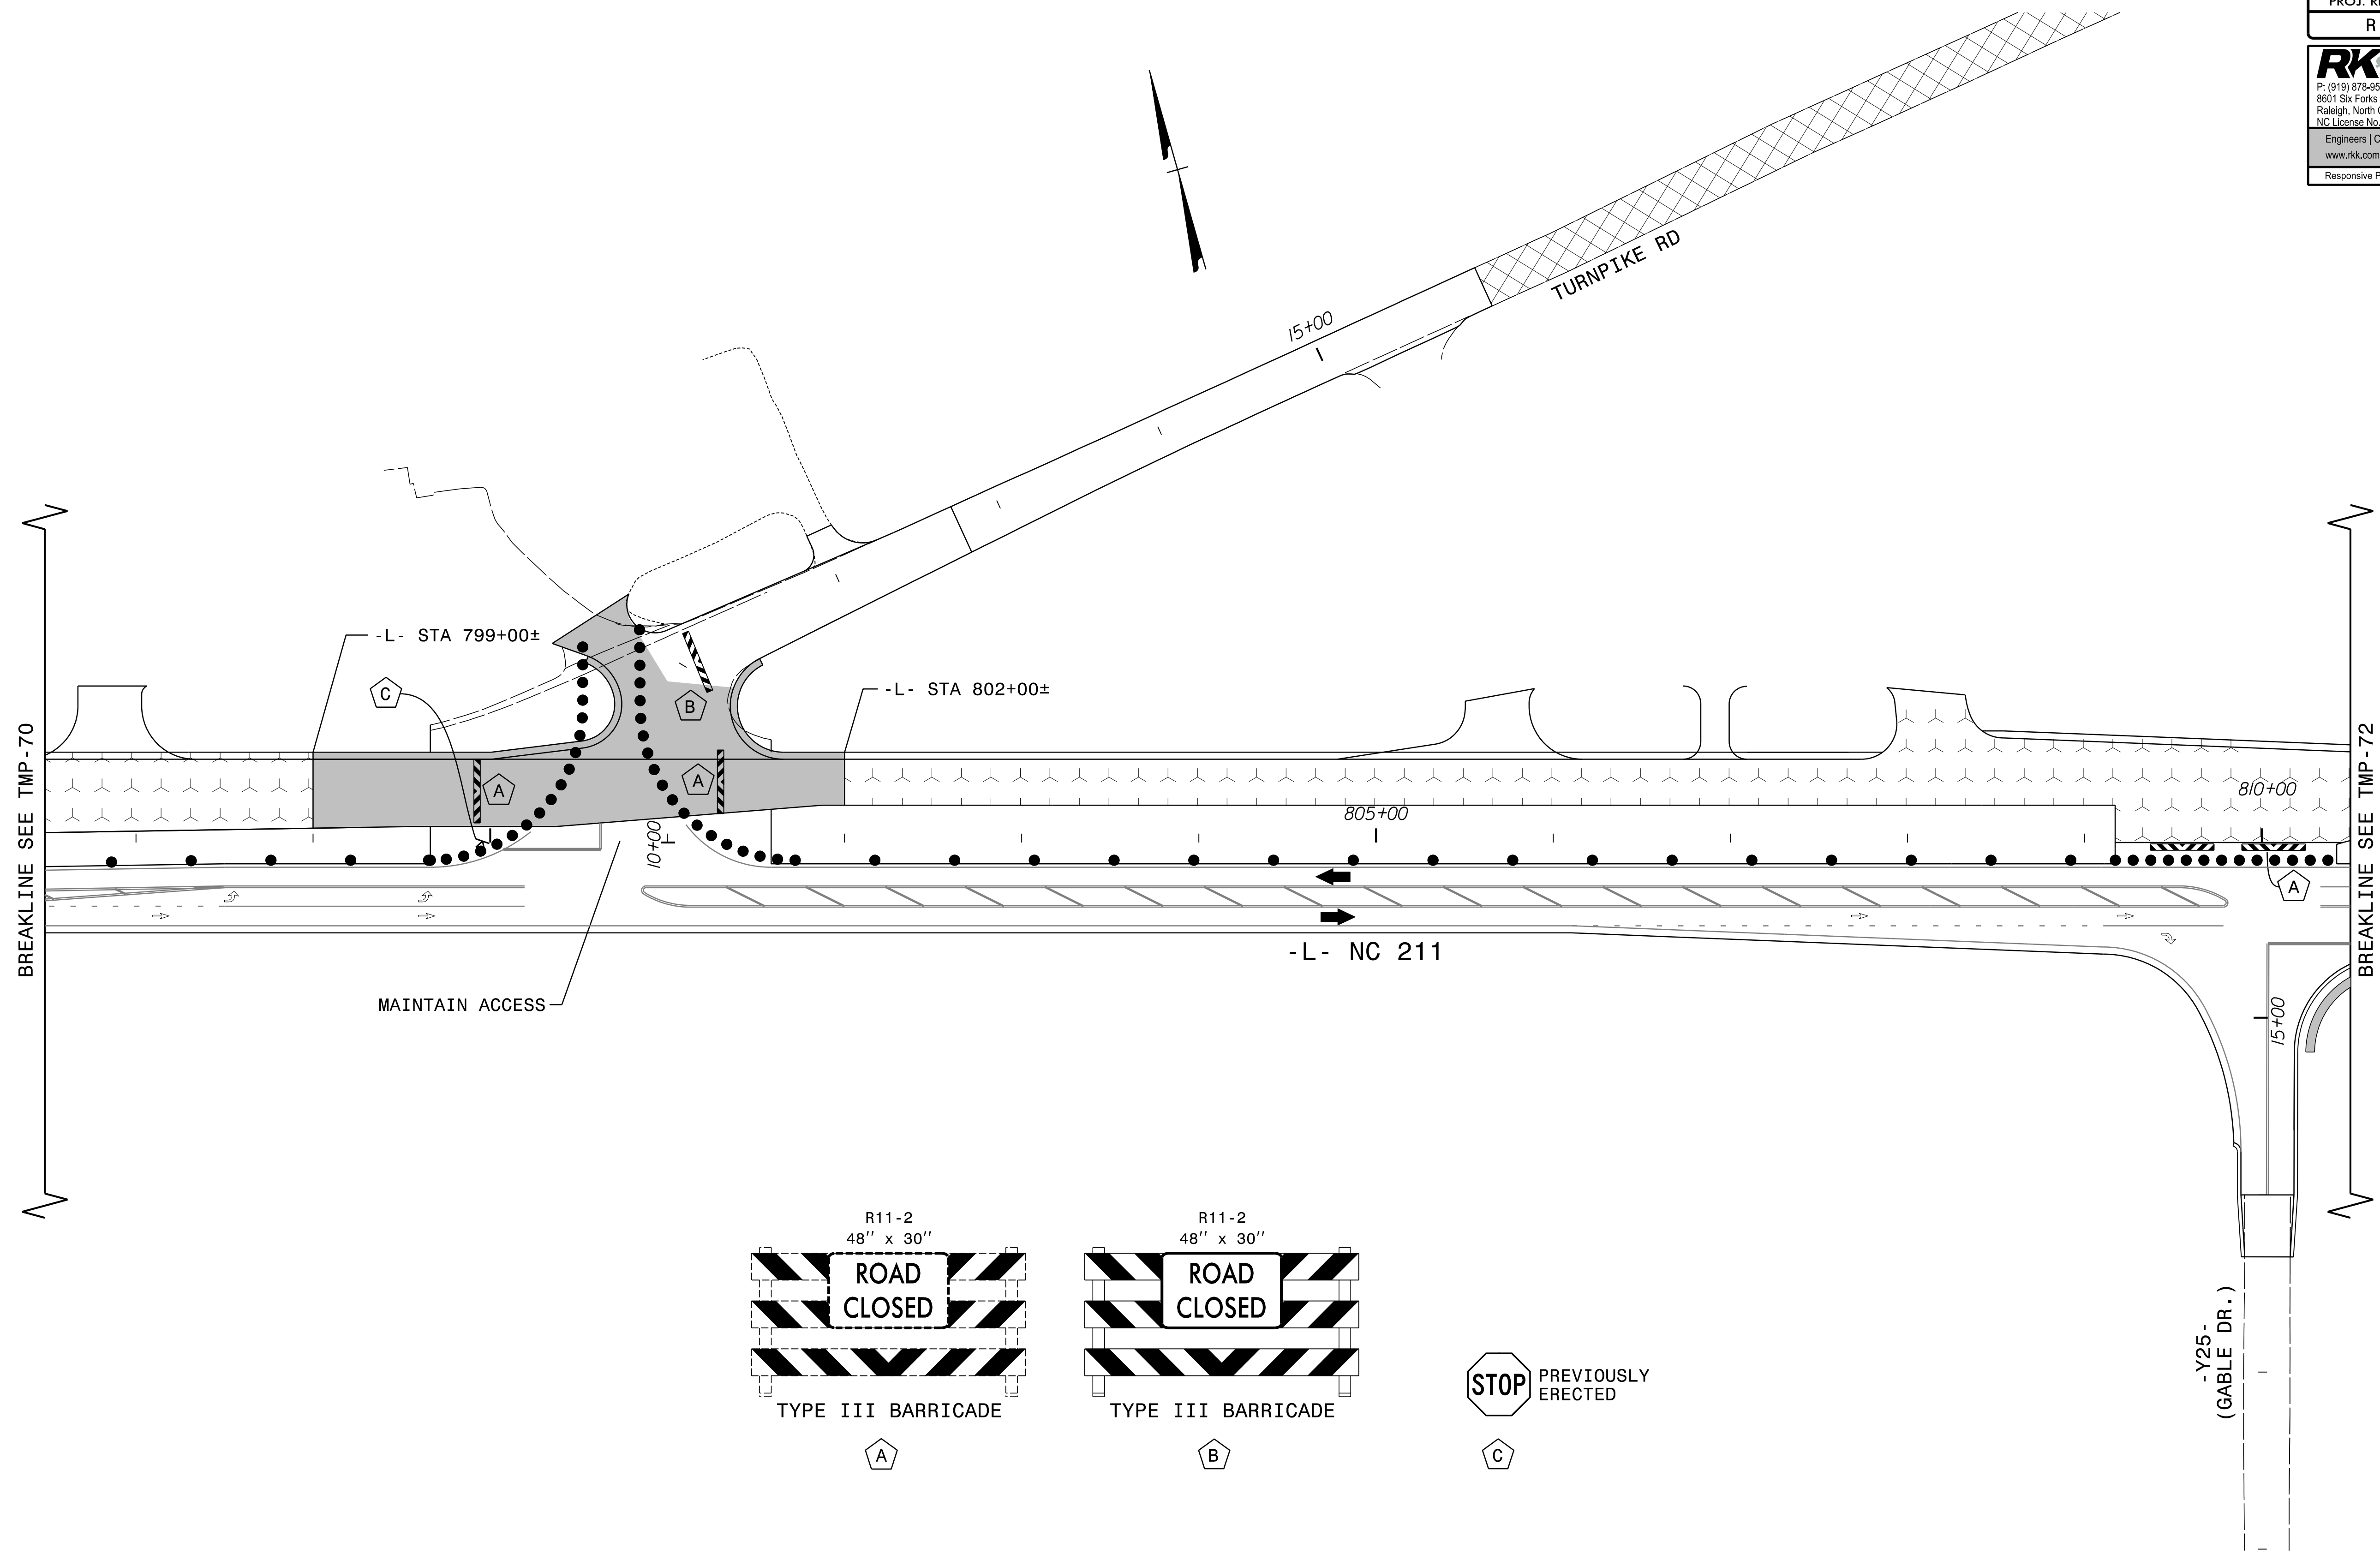

-Y25-
(GABLE DR.)

8/28/2024
RST03_TMP_psh71.dgn
R01sbv

APPROVED: DATE: 10/15/2024 SEAL DOCUMENT NOT CONSIDERED FINAL UNLESS ALL SIGNATURES COMPLETED	 DIVISION OF HIGHWAYS STATE OF NORTH CAROLINA DEPARTMENT OF TRANSPORTATION WORK ZONE TRAFFIC CONTROL	PHASE II STEP 3 DETAIL
---	--	---------------------------

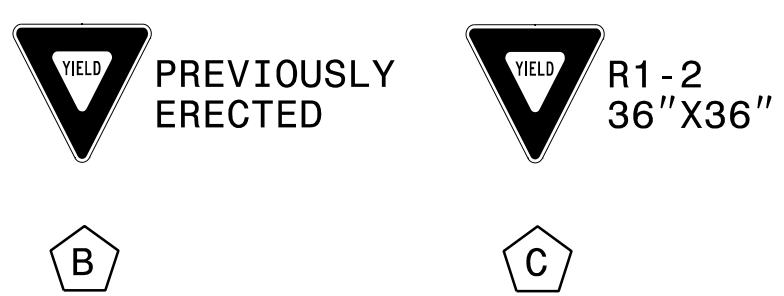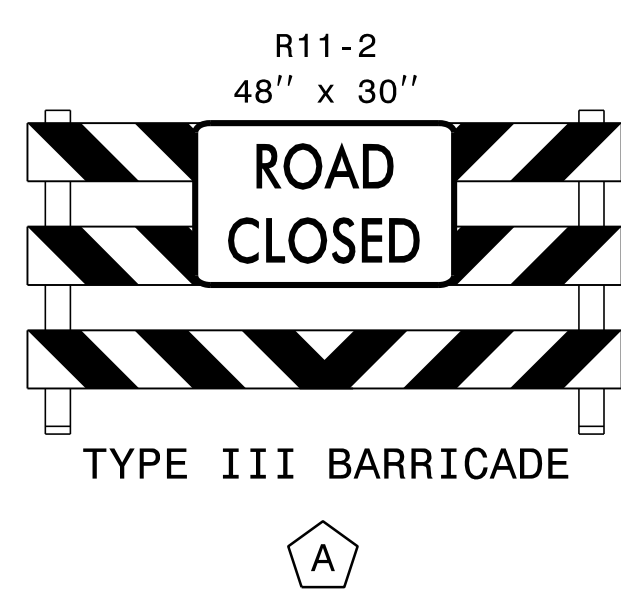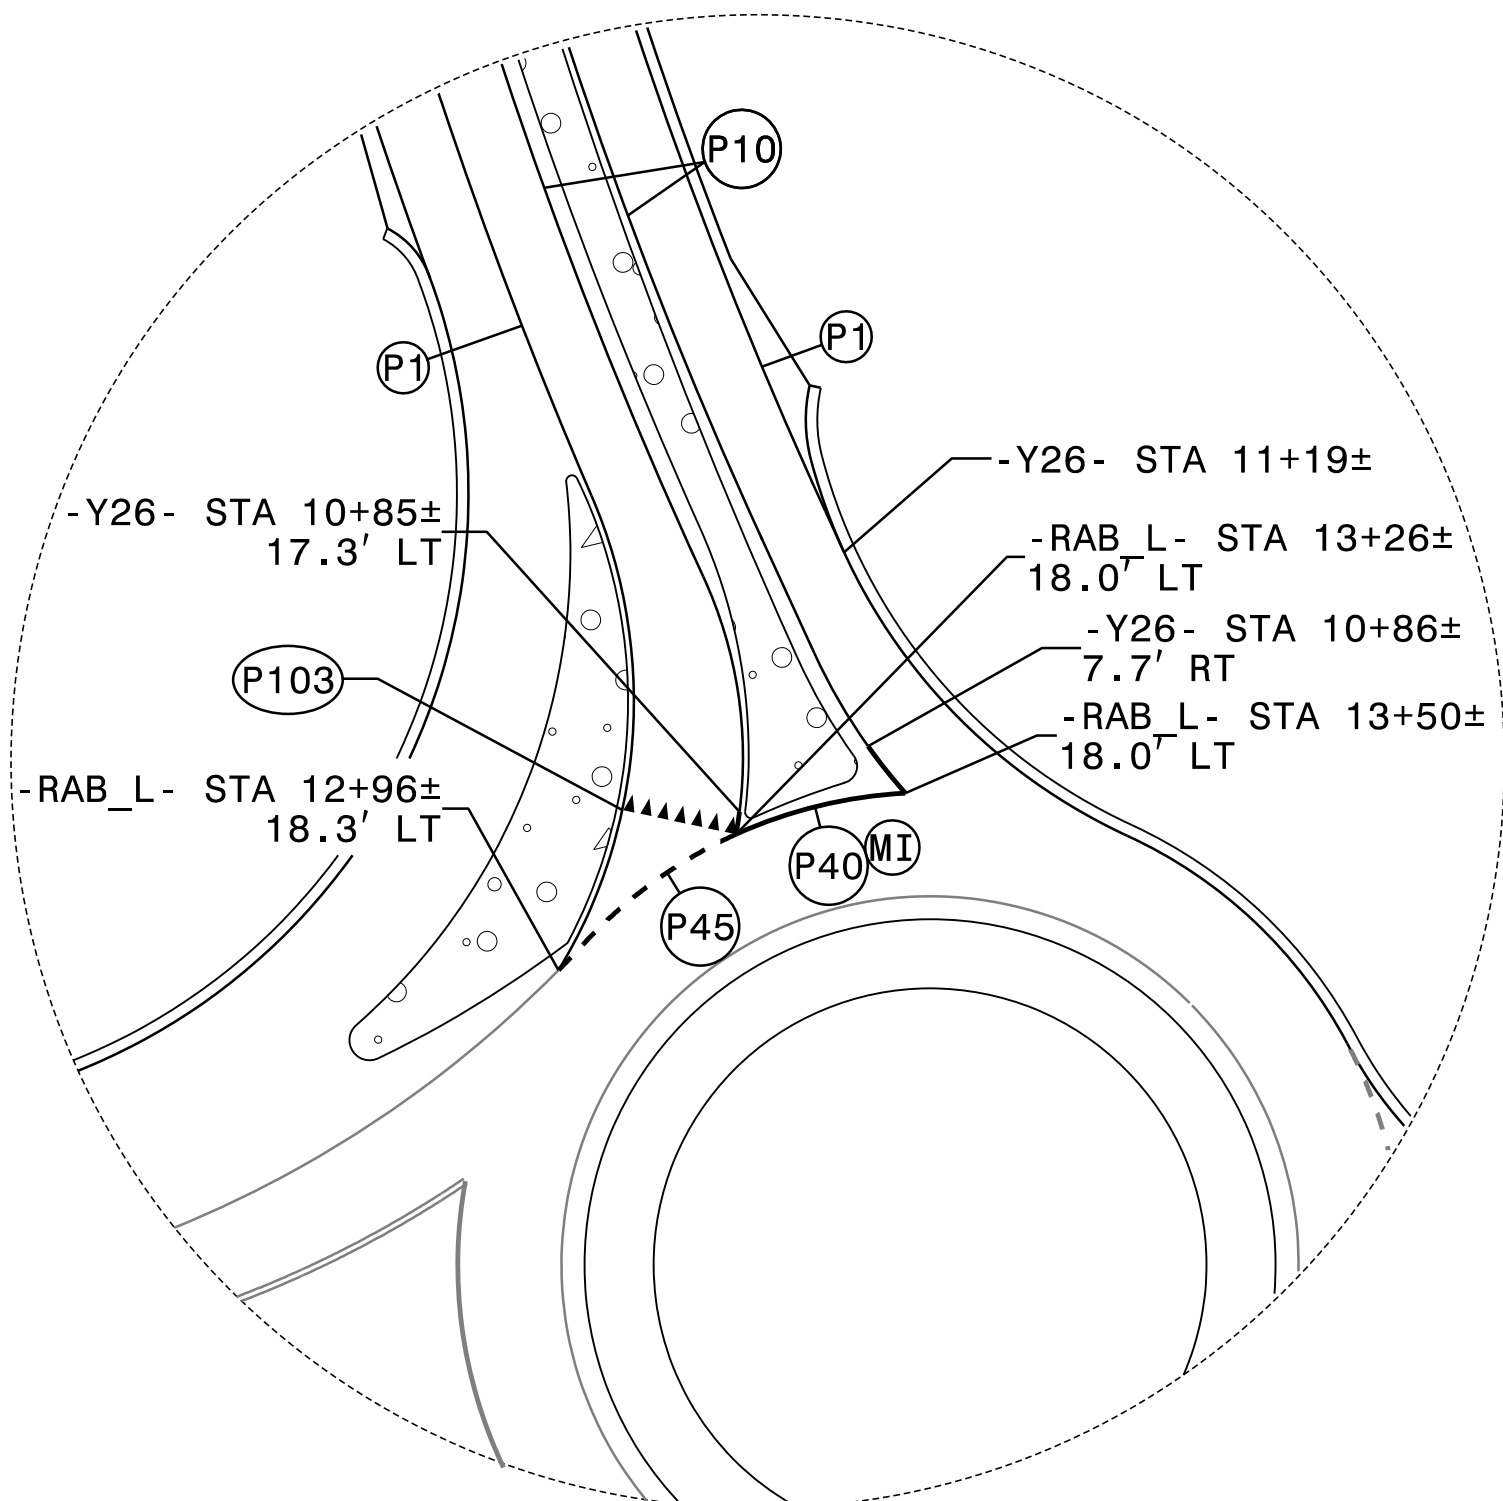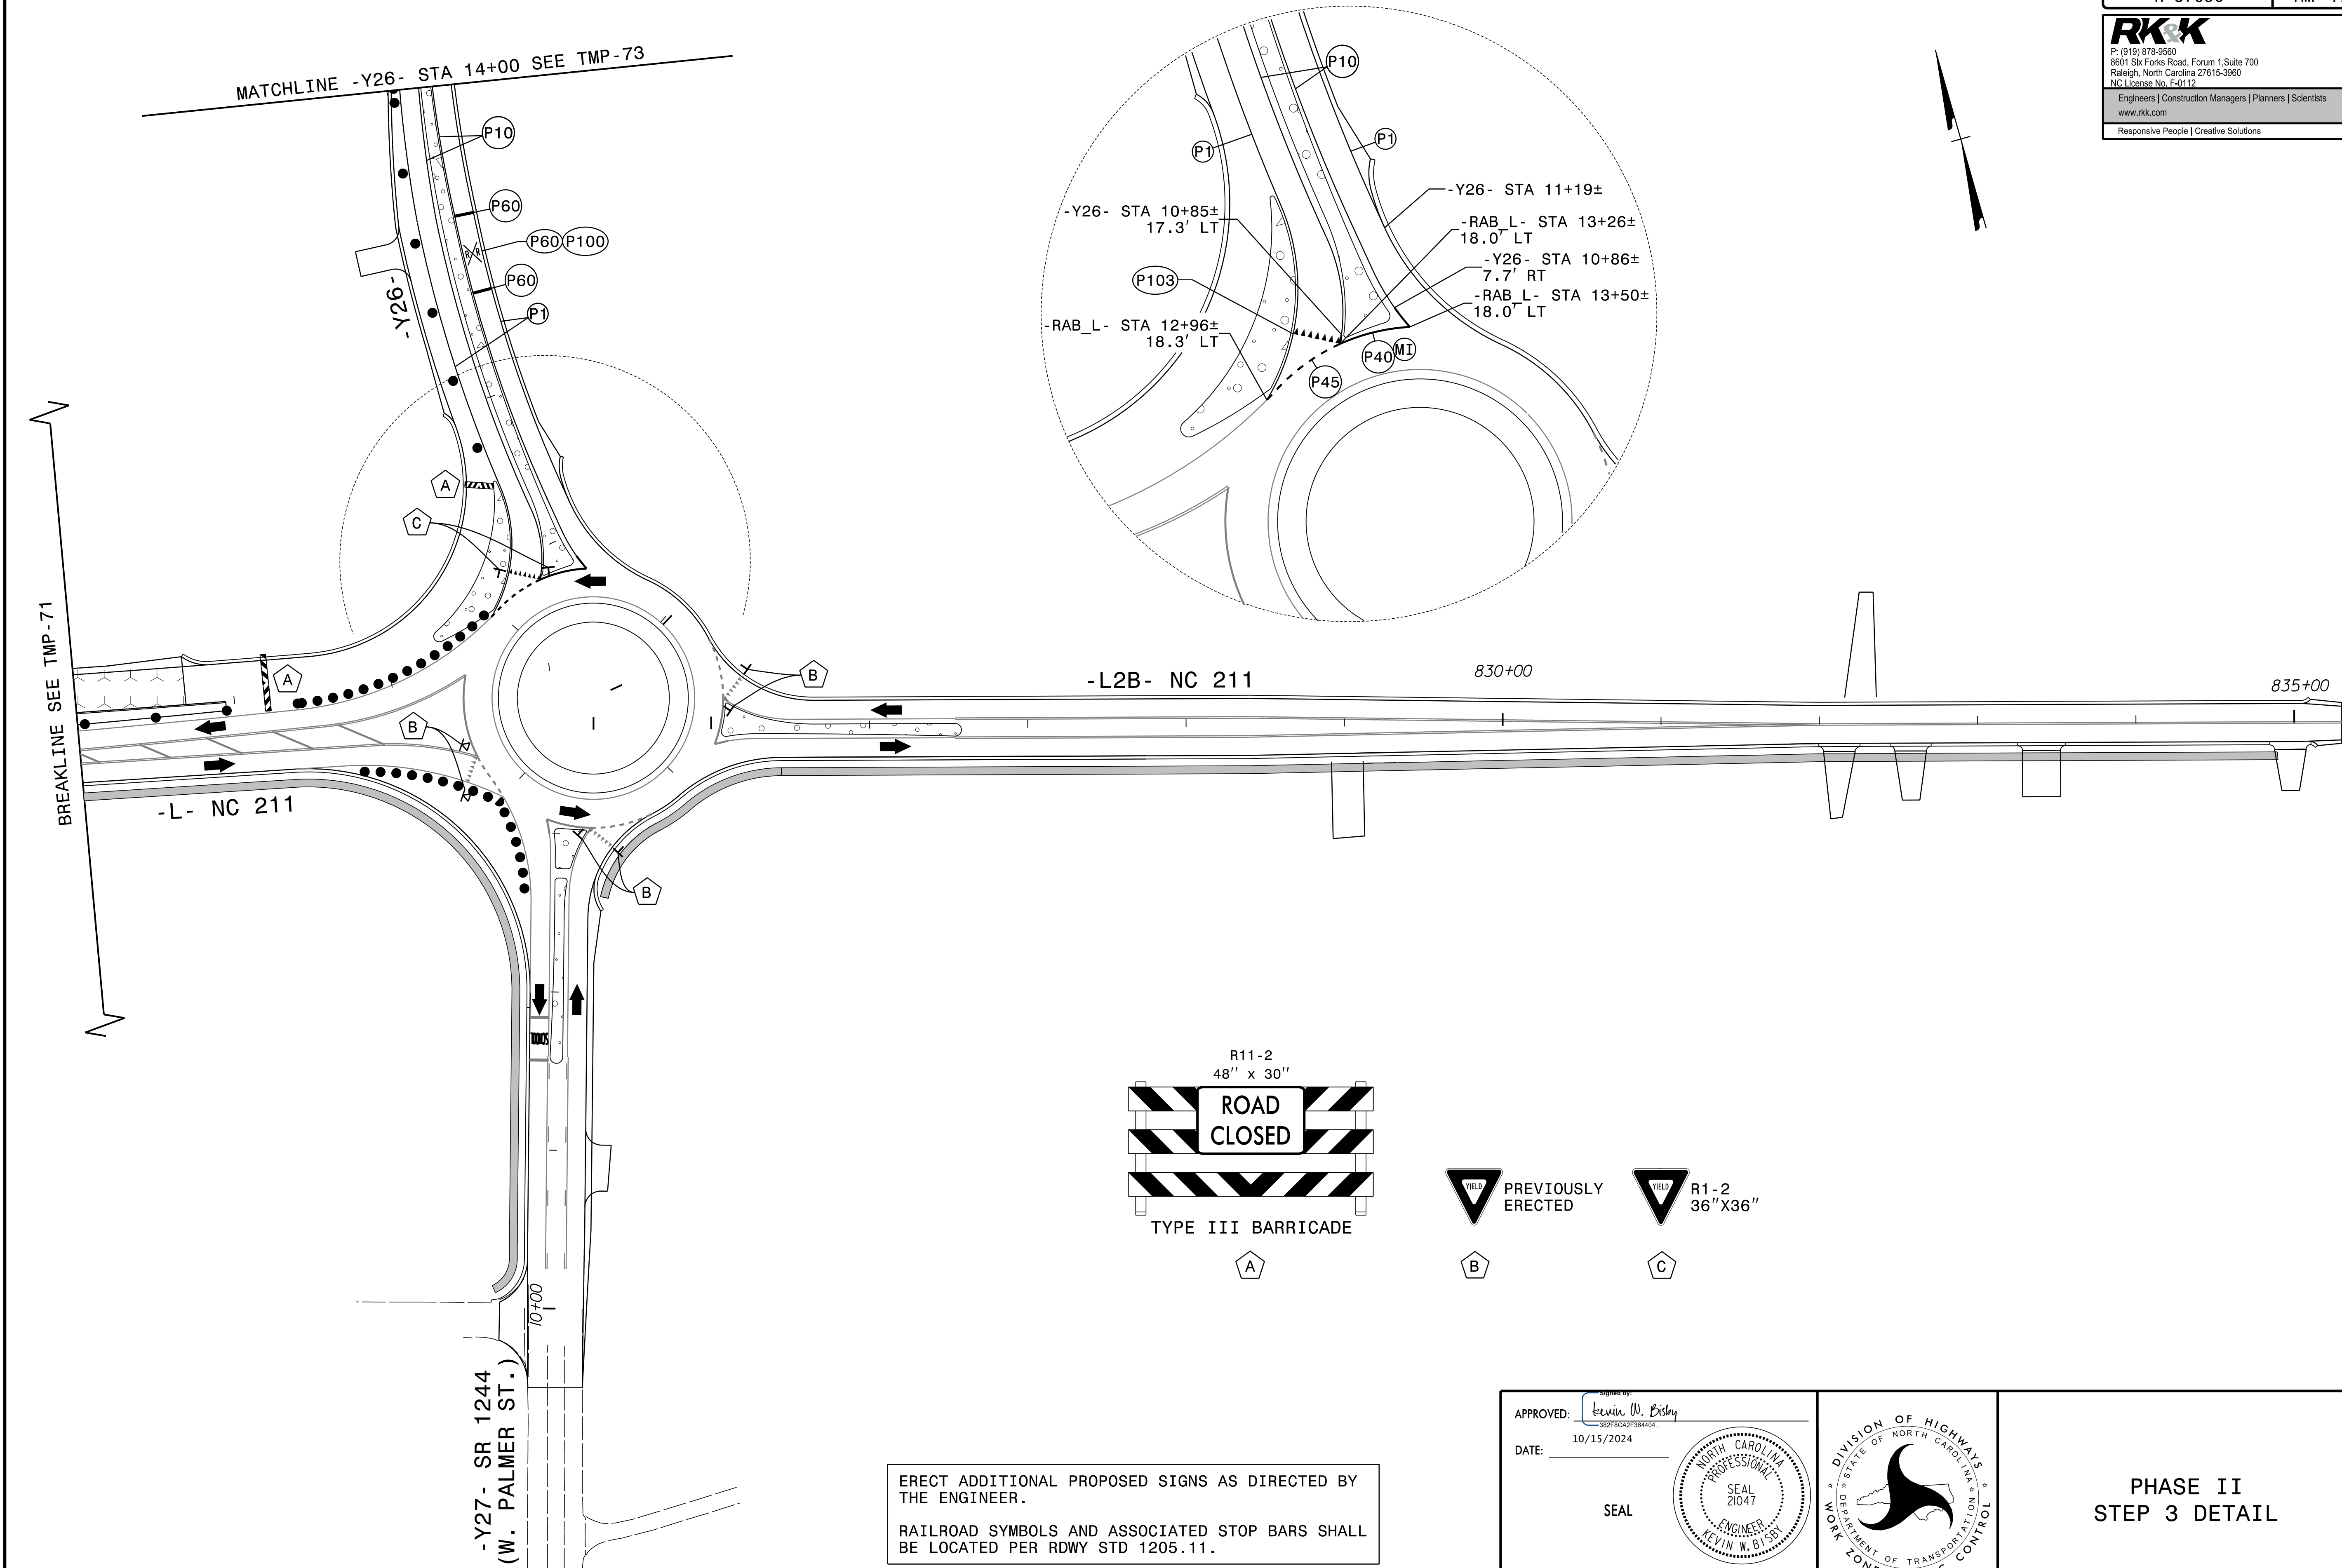


ERECT ADDITIONAL PROPOSED SIGNS AS DIRECTED BY THE ENGINEER.

RAILROAD SYMBOLS AND ASSOCIATED STOP BARS SHALL BE LOCATED PER RDWY STD 1205.11.


APPROVED: Kevin W. Bisby
DATE: 10/15/2024

SEAL

**DOCUMENT NOT CONSIDERED FINAL
UNLESS ALL SIGNATURES COMPLETED**

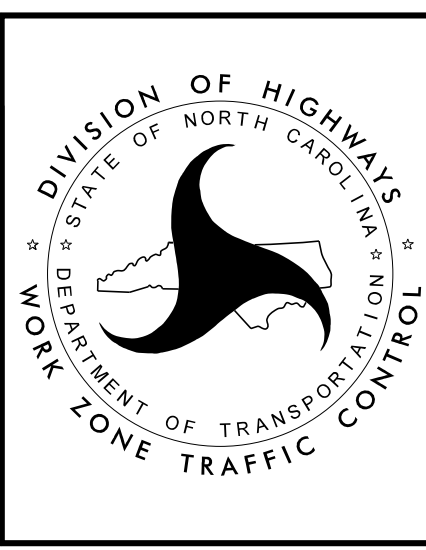


PHASE II
STEP 3 DETAIL

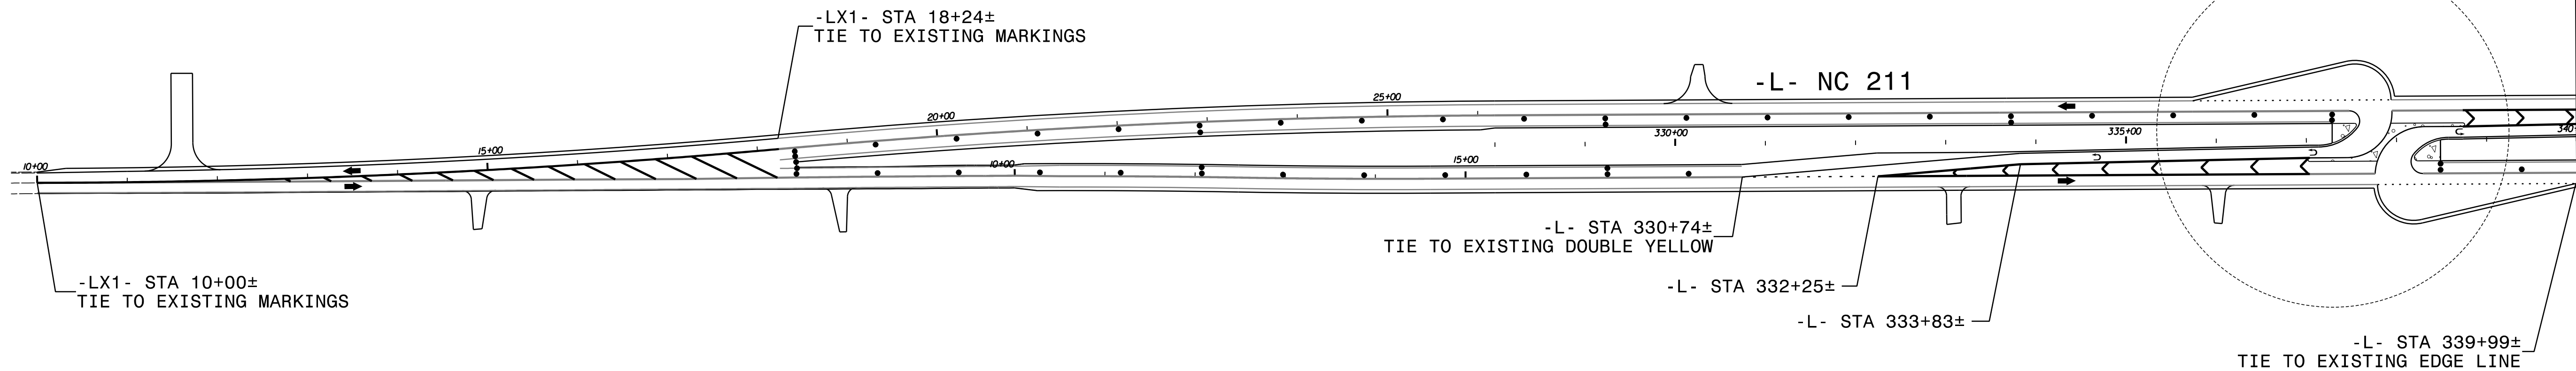


12' LANES
ERECT PROPOSED SIGNING AS APPLICABLE
SEE TMP-74A FOR ADDITIONAL PAVEMENT MARKING INFORMATION.

APPROVED: <u>Kevin W. Bisby</u> 382F8CA2F364404
DATE: <u>10/15/2024</u>
SEAL
DOCUMENT NOT CONSIDERED FINAL UNLESS ALL SIGNATURES COMPLETED

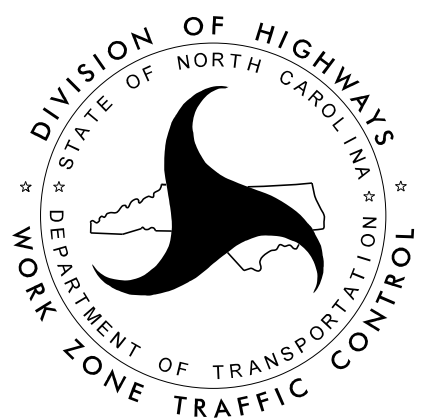



PHASE III
STEP 1 DETAILS

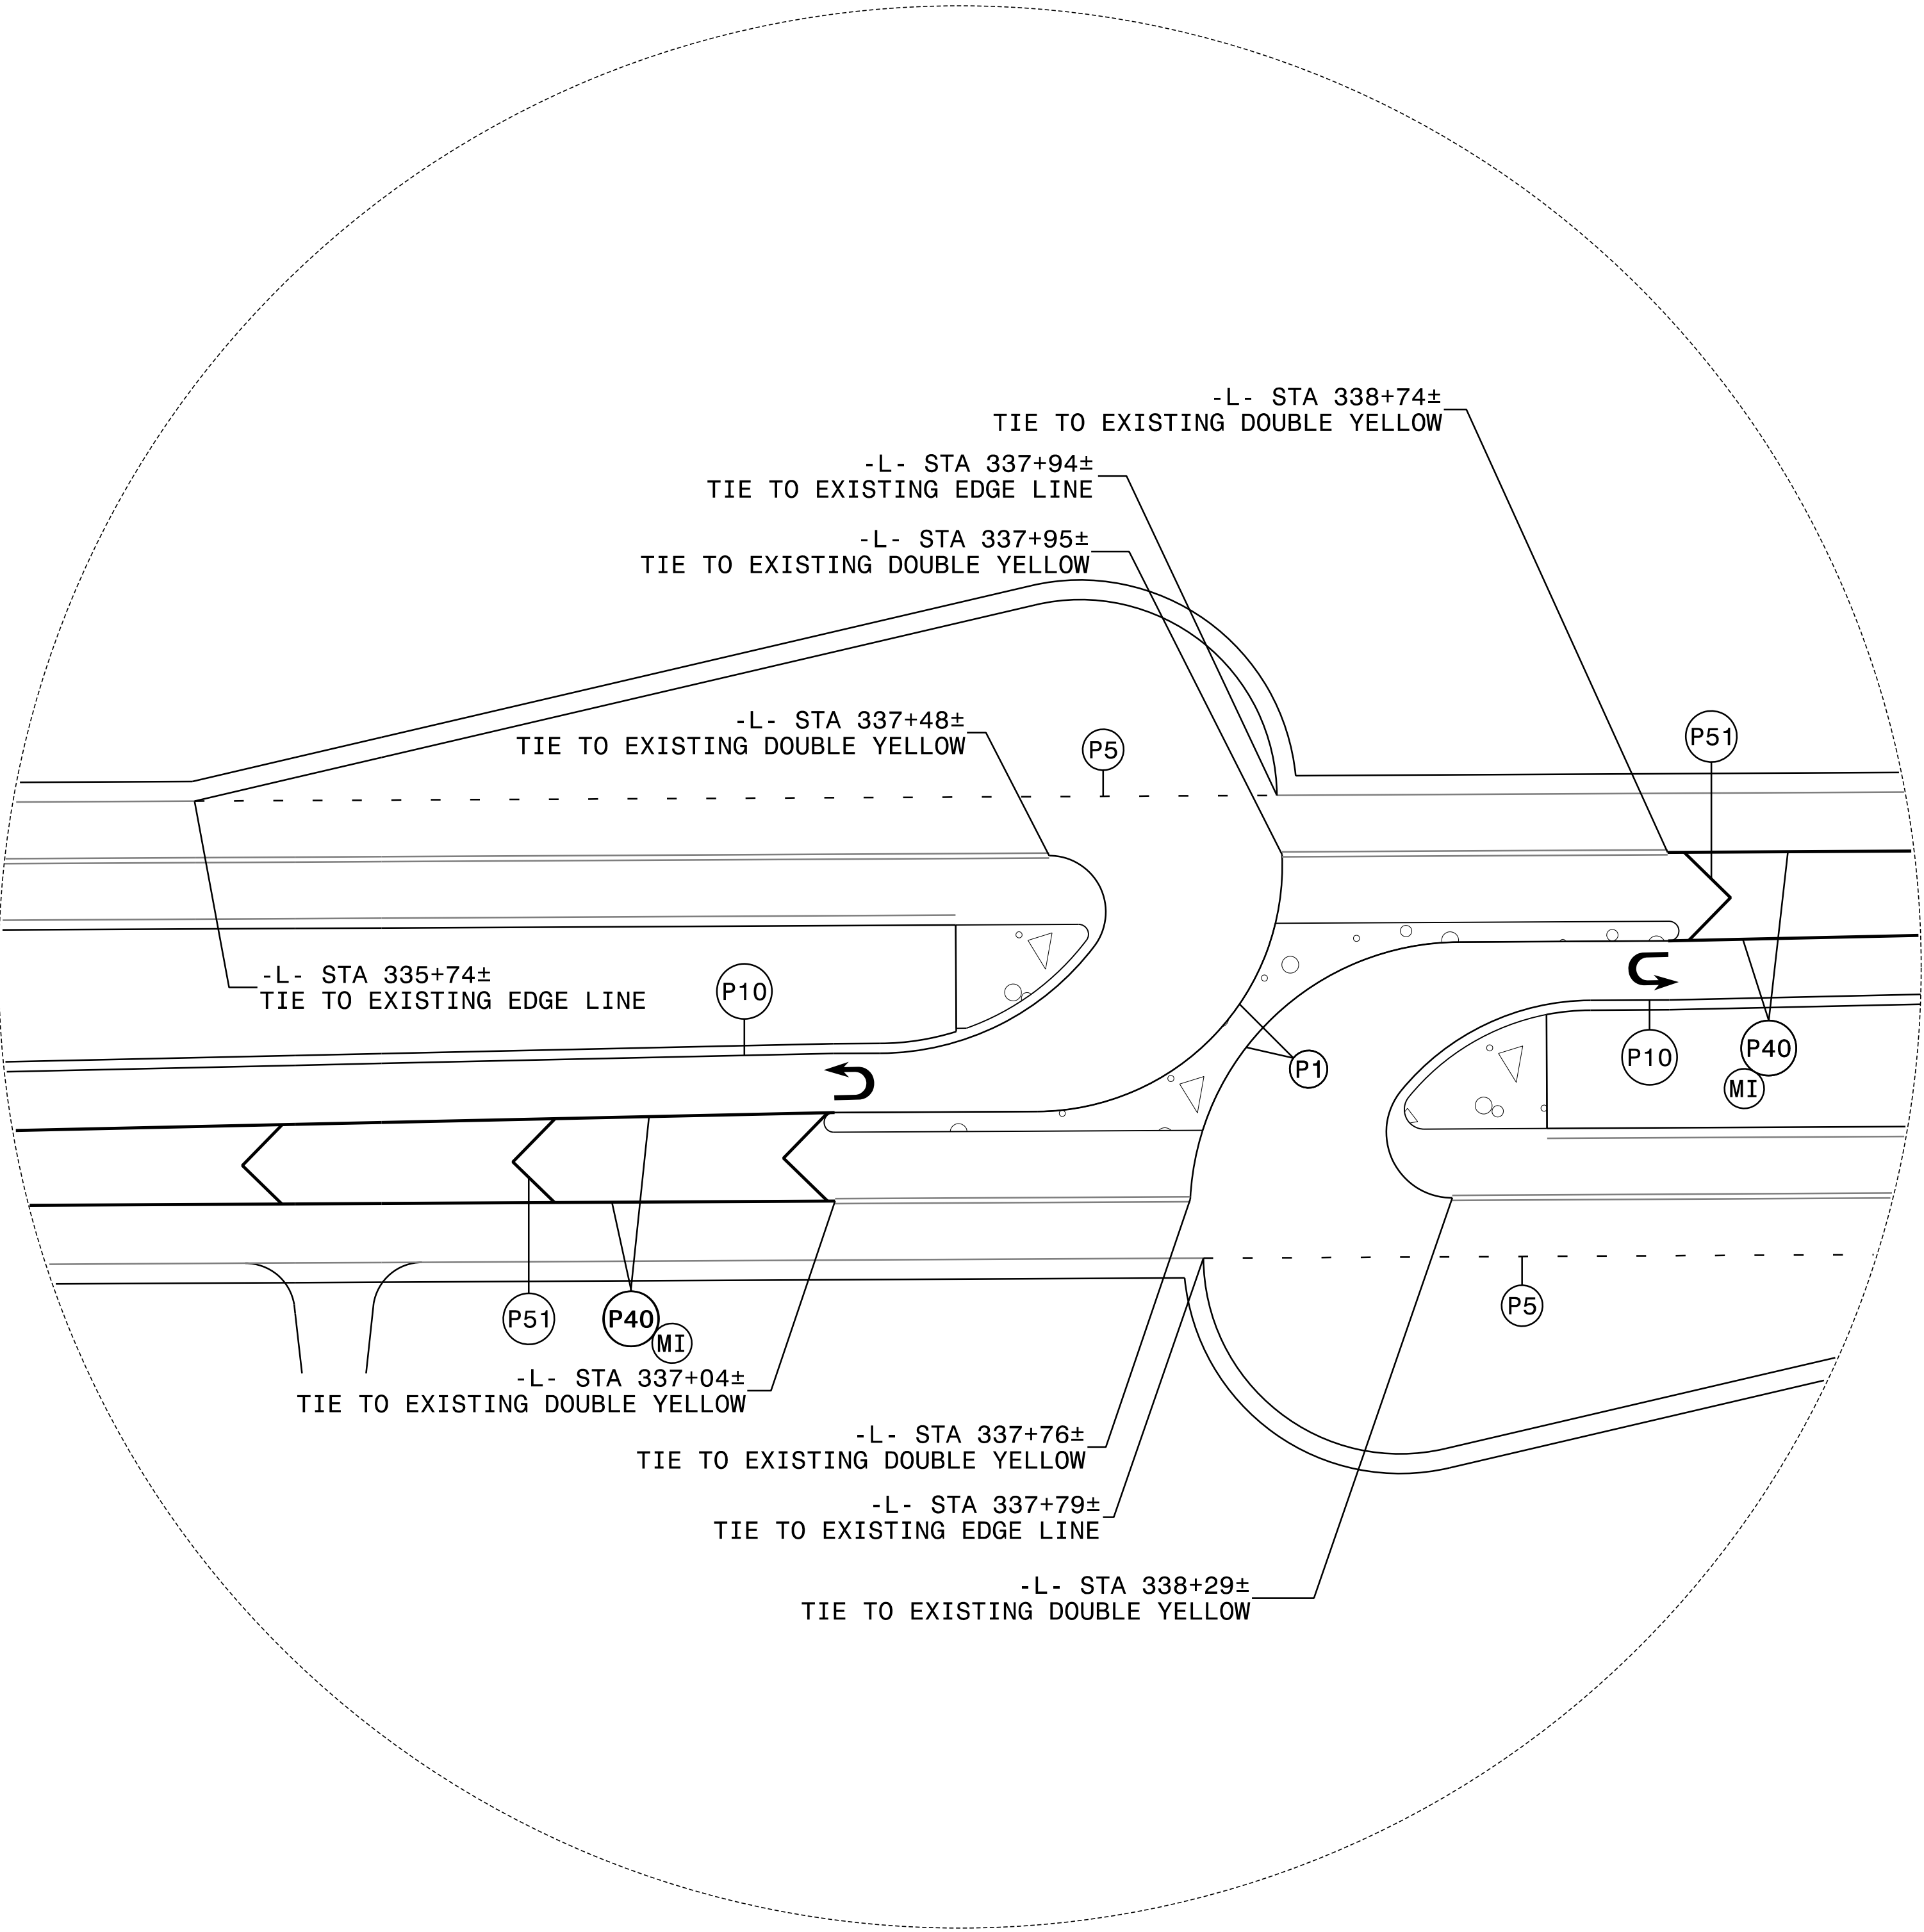




APPROVED: Kevin W. Bisby
DATE: 10/15/2024
SEAL
NORTH CAROLINA
PROFESSIONAL
SEAL
21047
ENGINEER
KEVIN W. BISBY






PHASE III
STEP 1 DETAILS

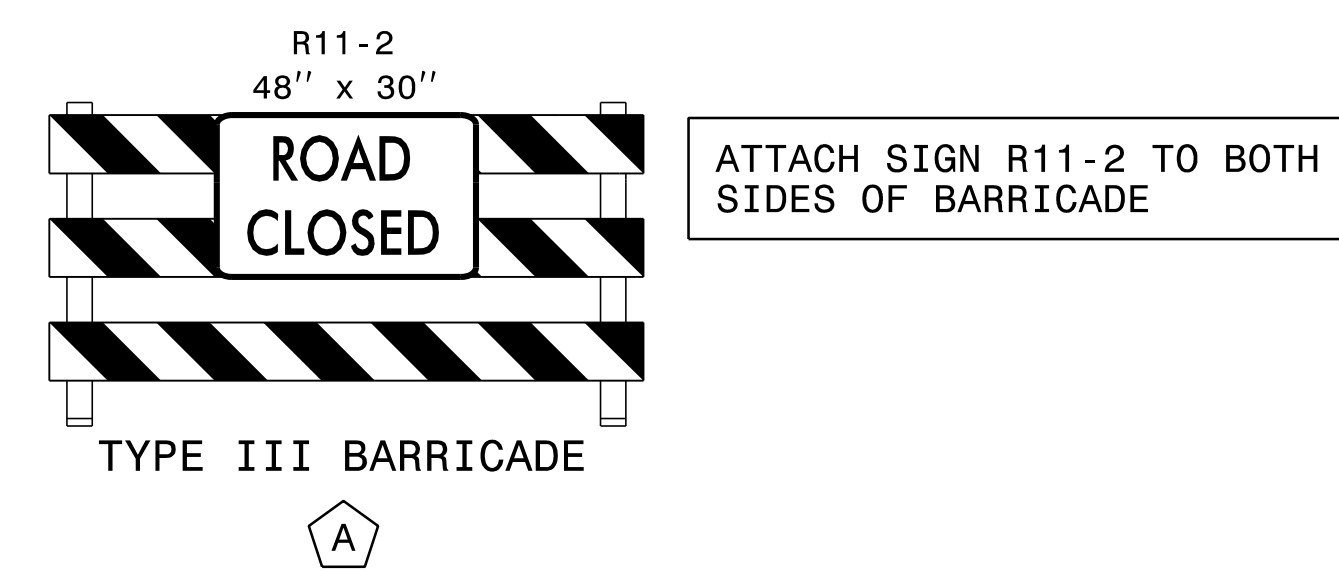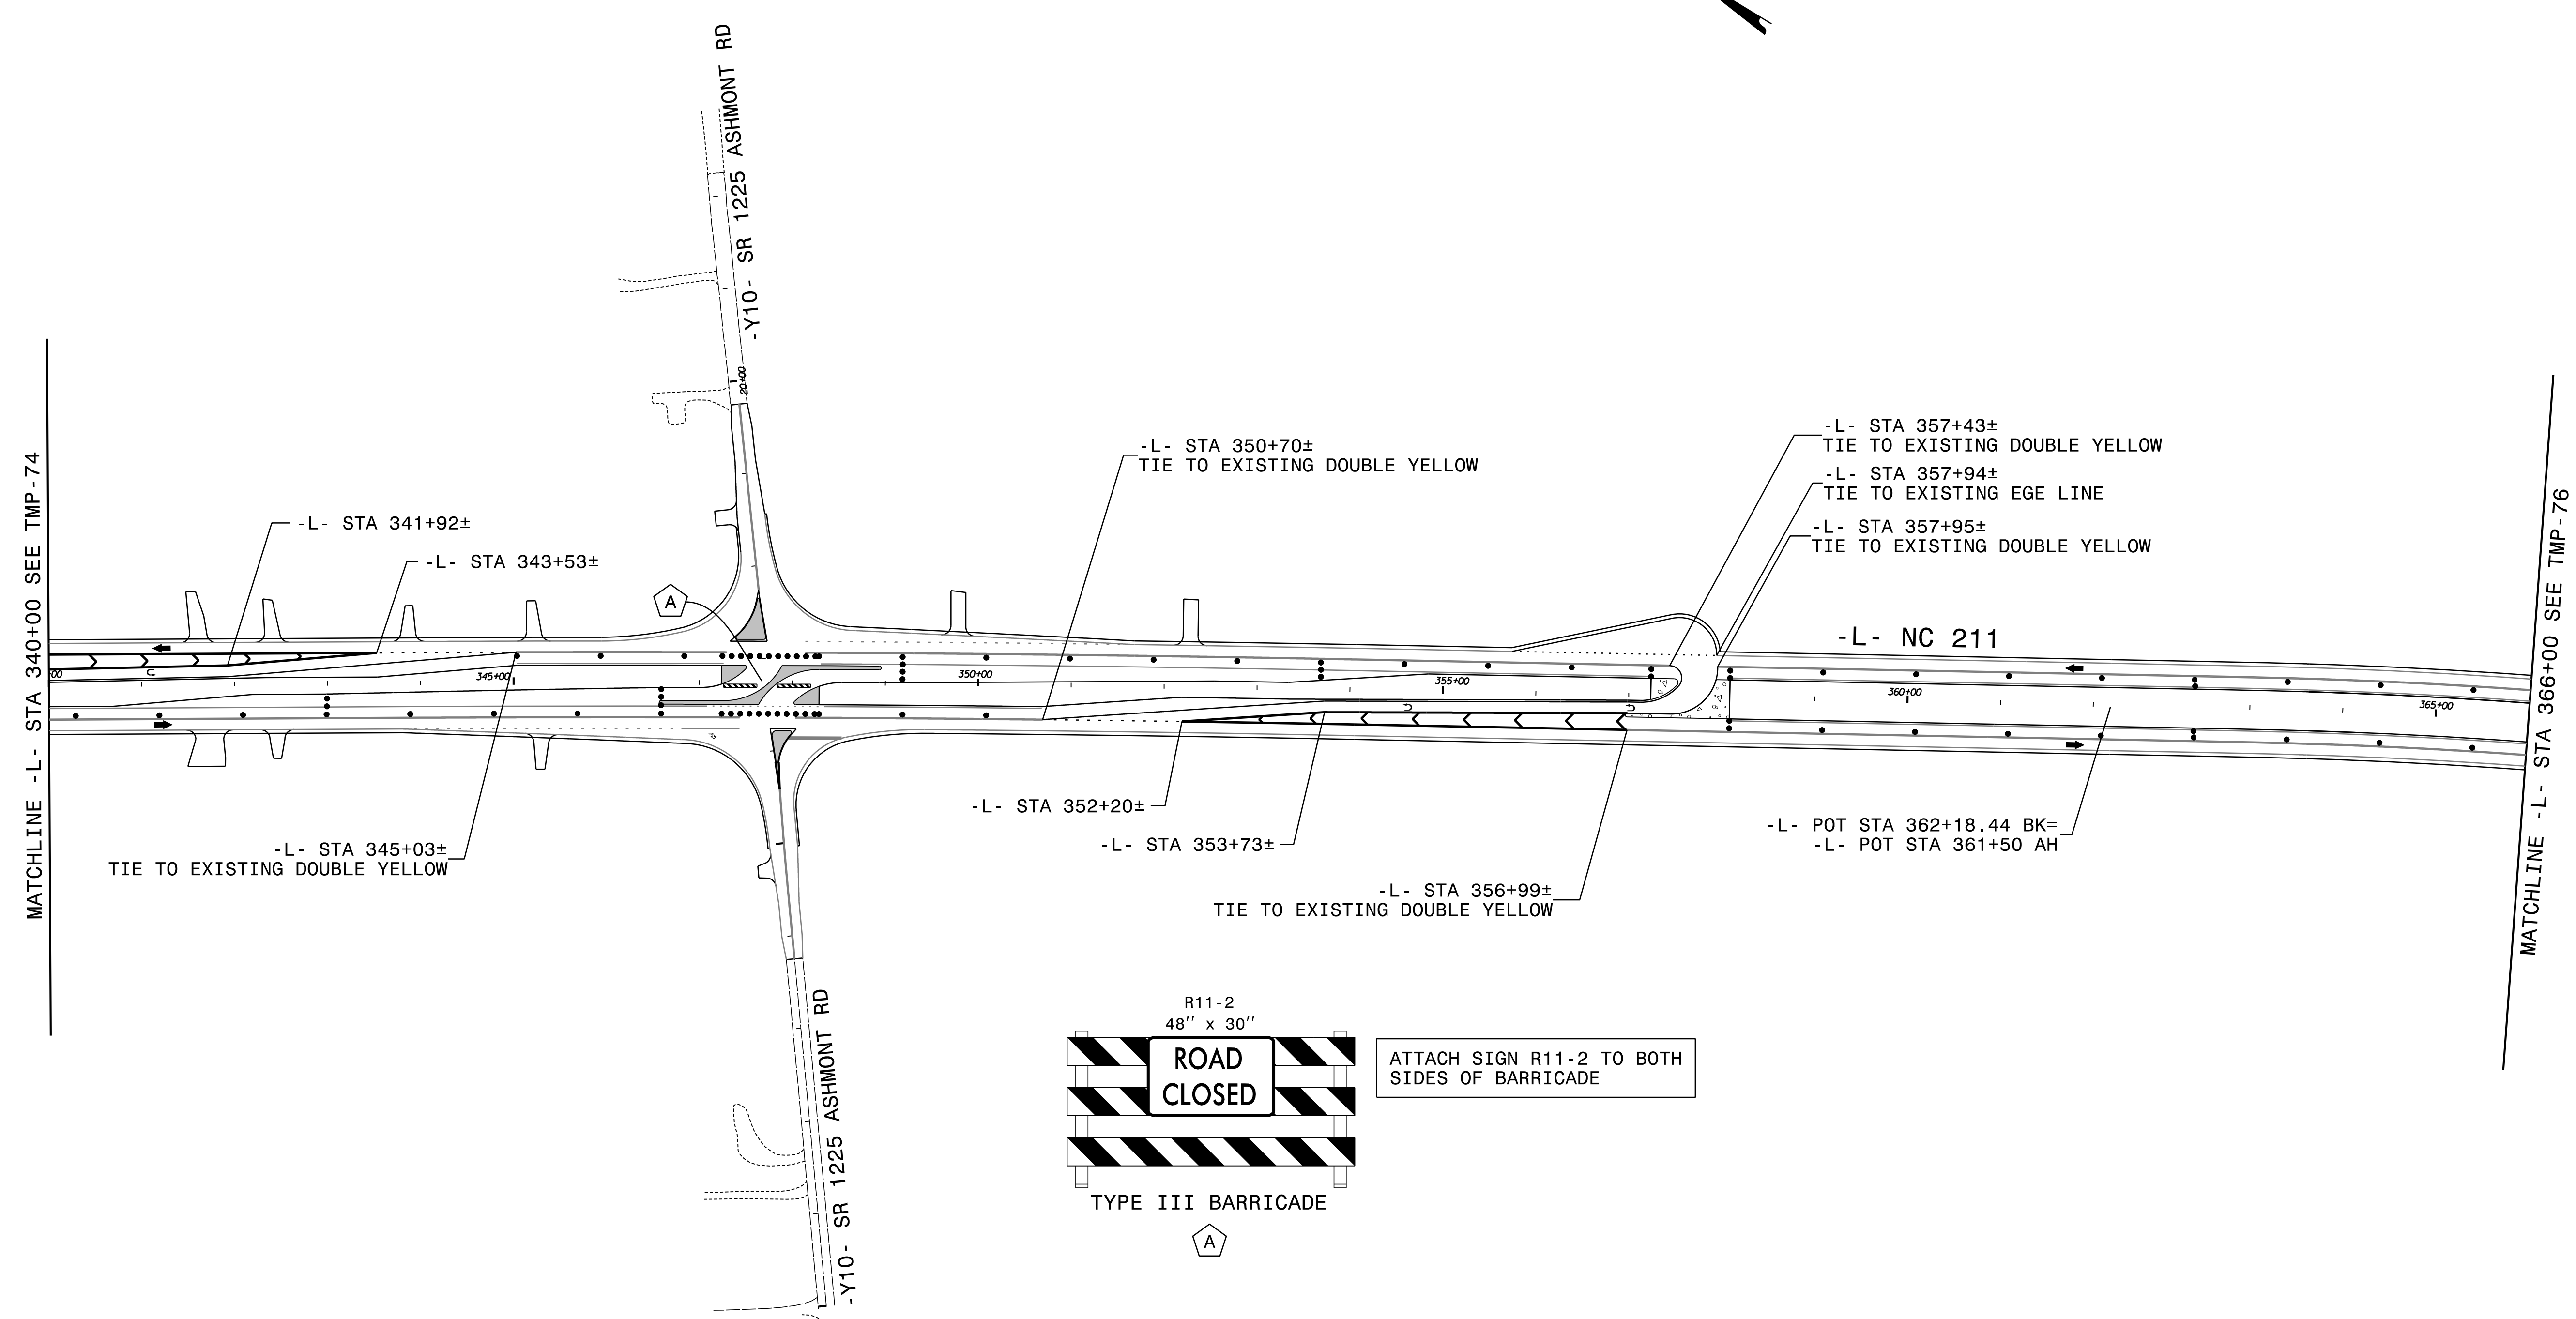


12' LANES
ERECT PROPOSED SIGNING AS APPLICABLE

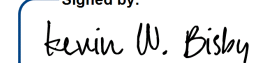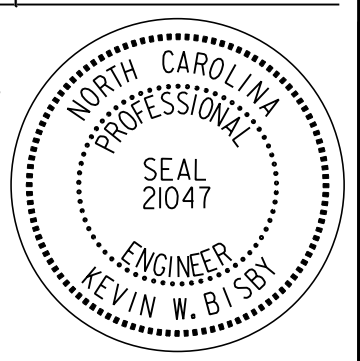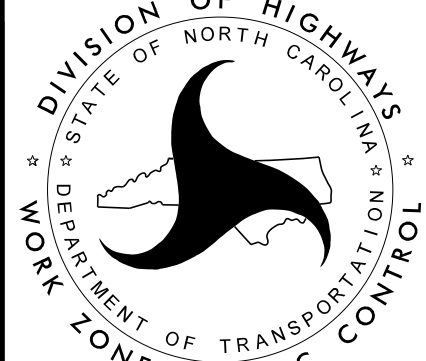APPROVED:  DATE: 10/15/2024 SEAL   PHASE III STEP 1 DETAILS				
DOCUMENT NOT CONSIDERED FINAL UNLESS ALL SIGNATURES COMPLETED				

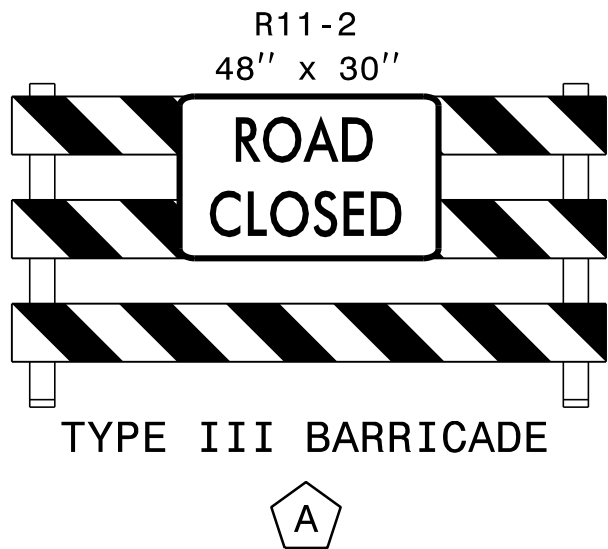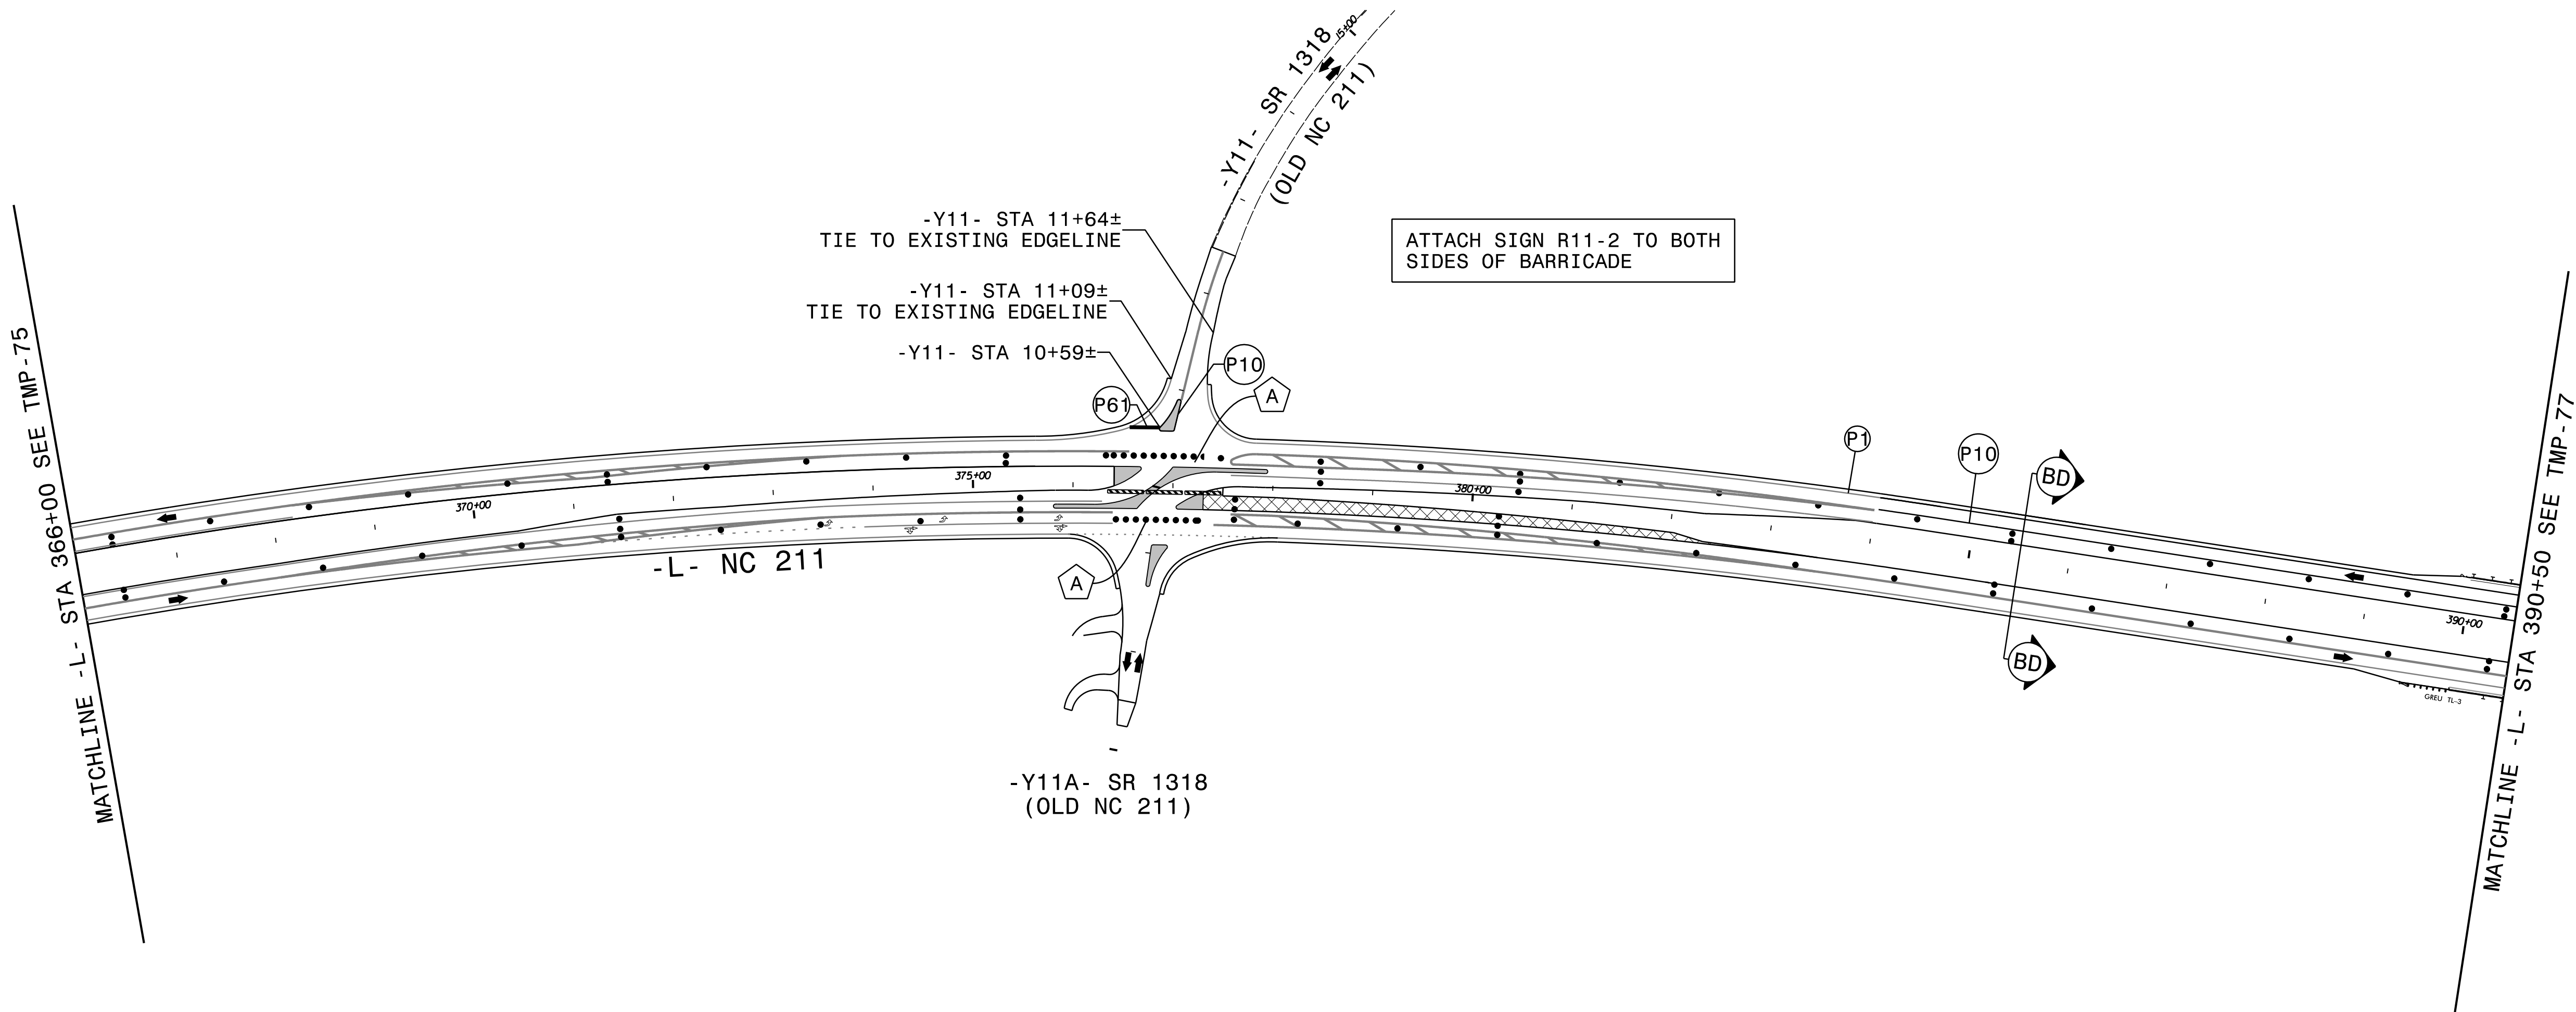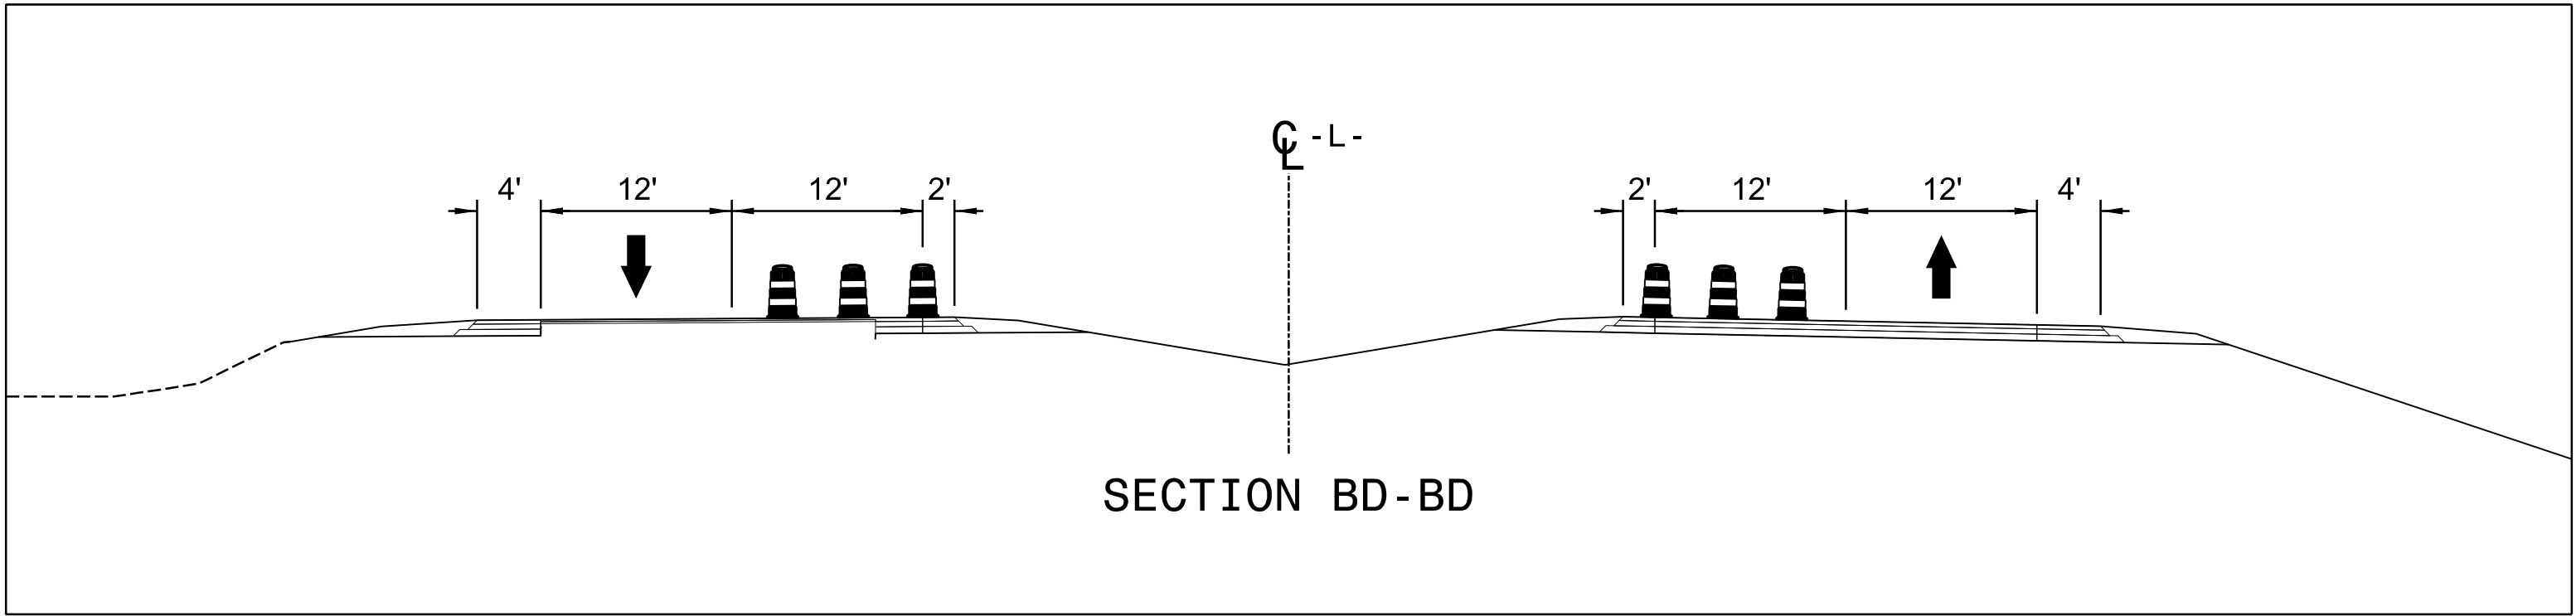

ERECT PROPOSED SIGNING AS APPLICABLE.
12' LANES


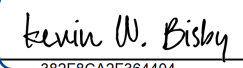
APPROVED: 
DATE: 10/15/2024

SEAL





PHASE III
STEP 1 DETAILS

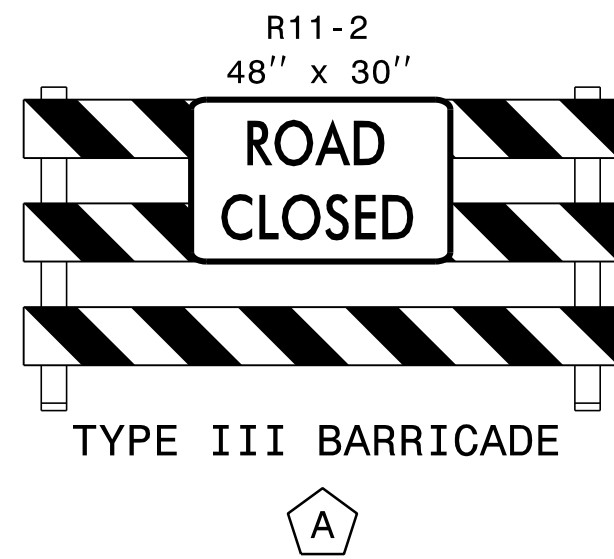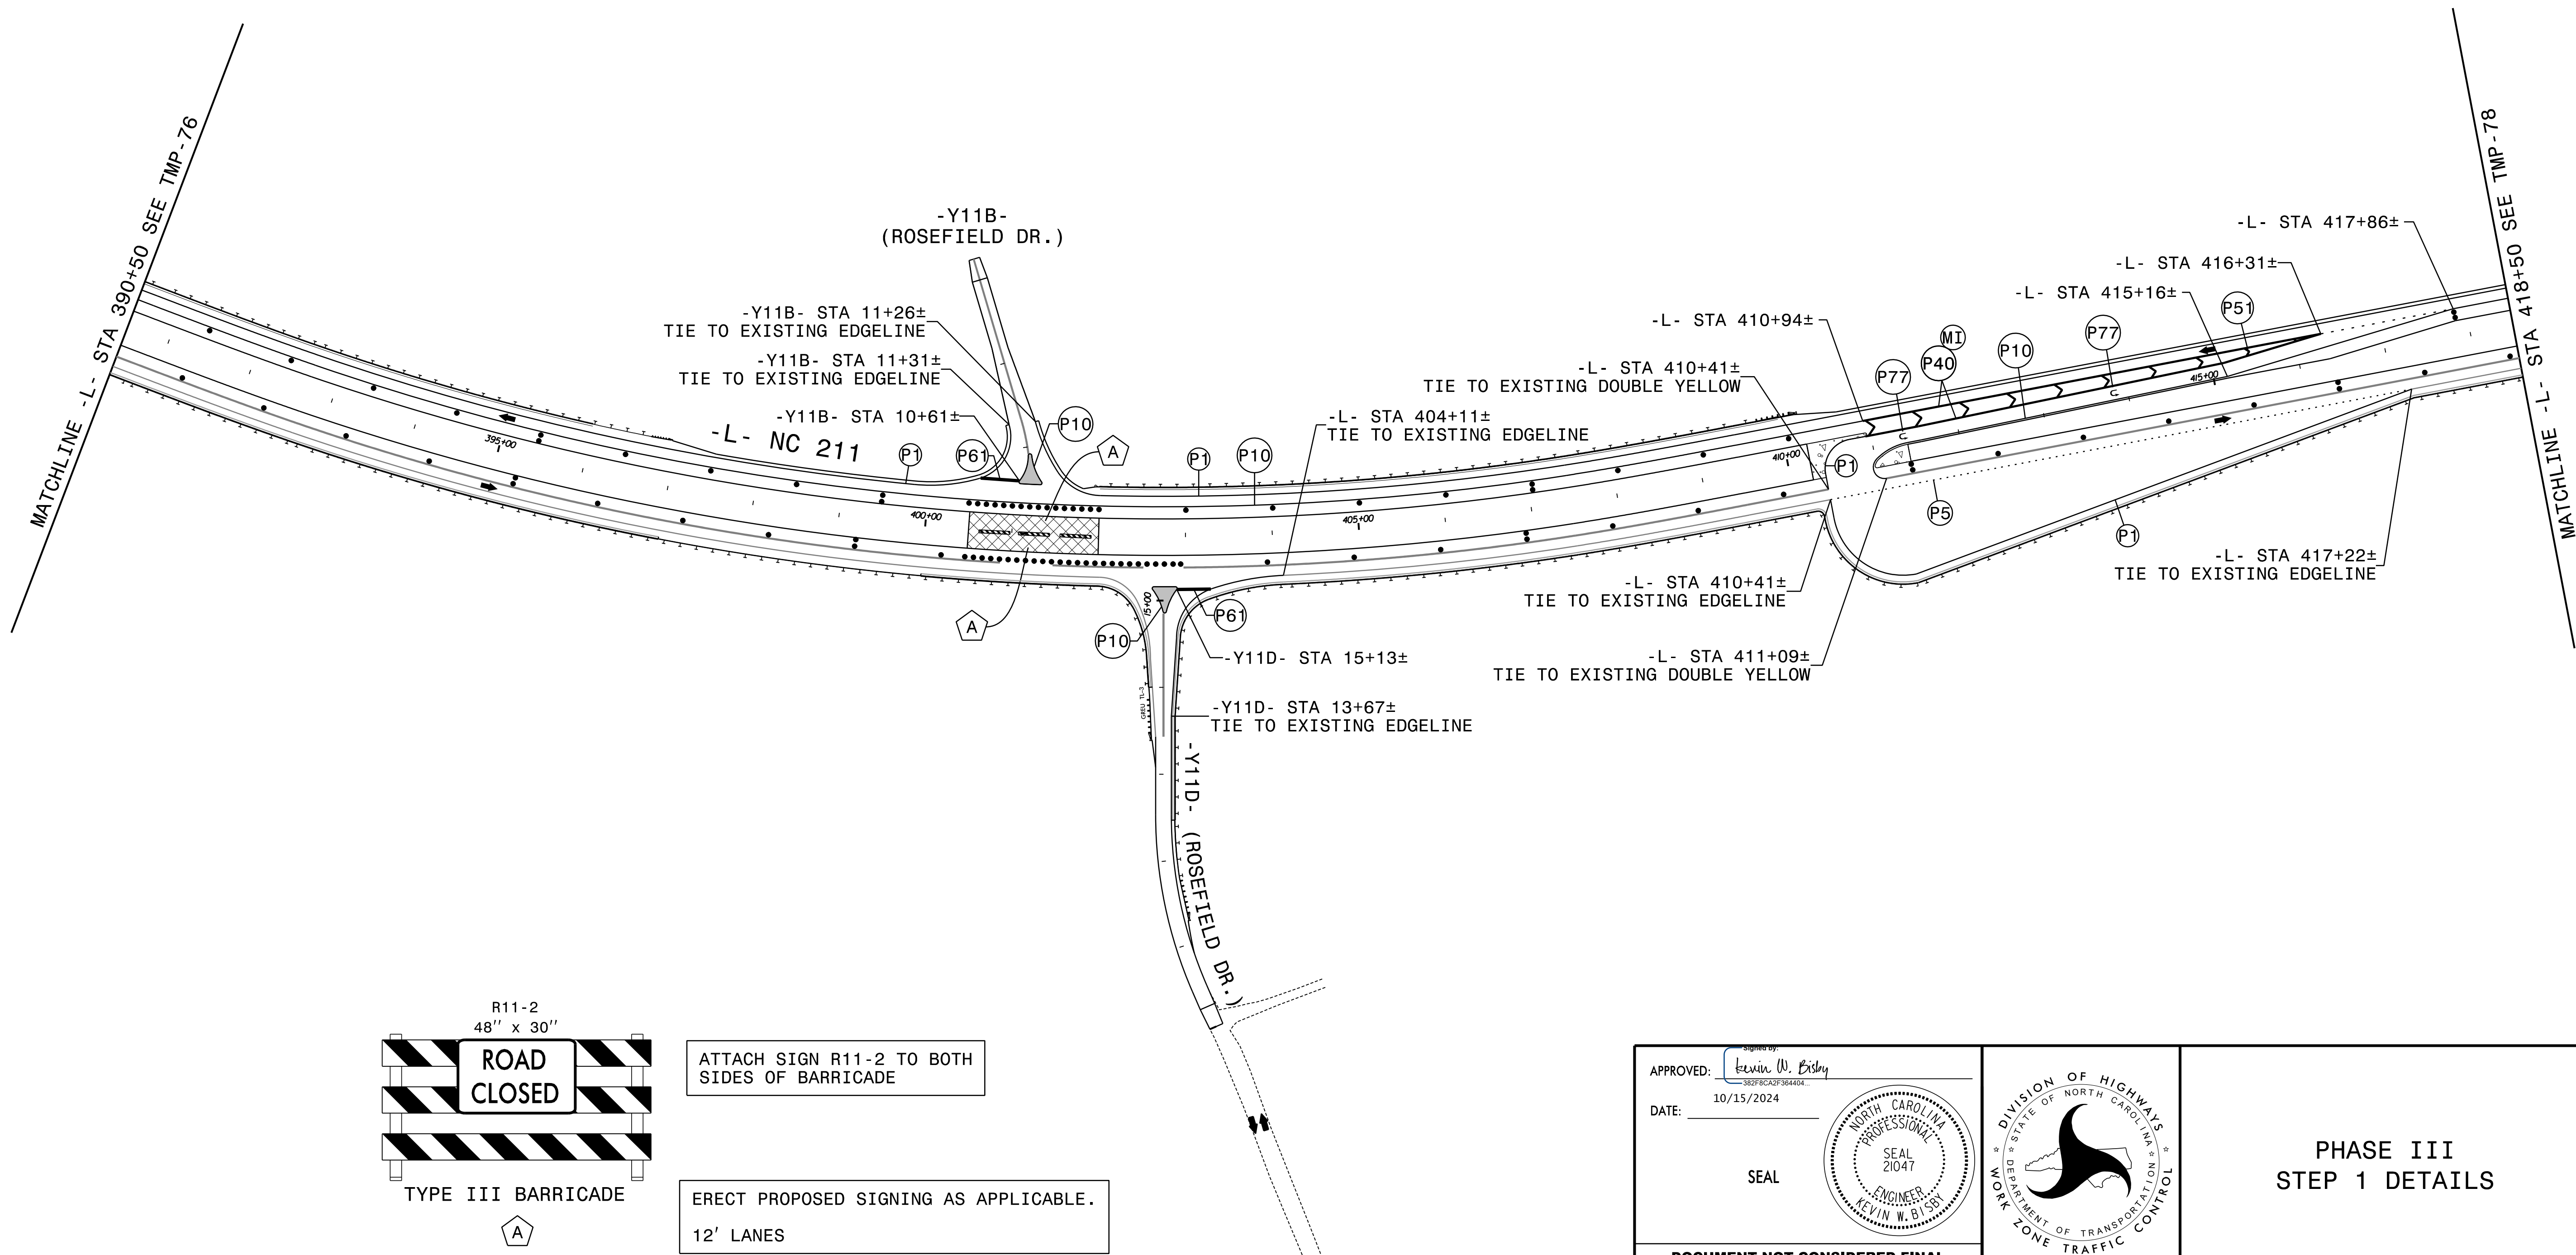



ATTACH SIGN R11-2 TO BOTH
SIDES OF BARRICADE

ERECT PROPOSED SIGNING AS APPLICABLE.
12' LANES

APPROVED: <u>Kevin W. Bisby</u>	
DATE: 10/15/2024	
SEAL	
DOCUMENT NOT CONSIDERED FINAL UNLESS ALL SIGNATURES COMPLETED	





PHASE III
STEP 1 DETAILS

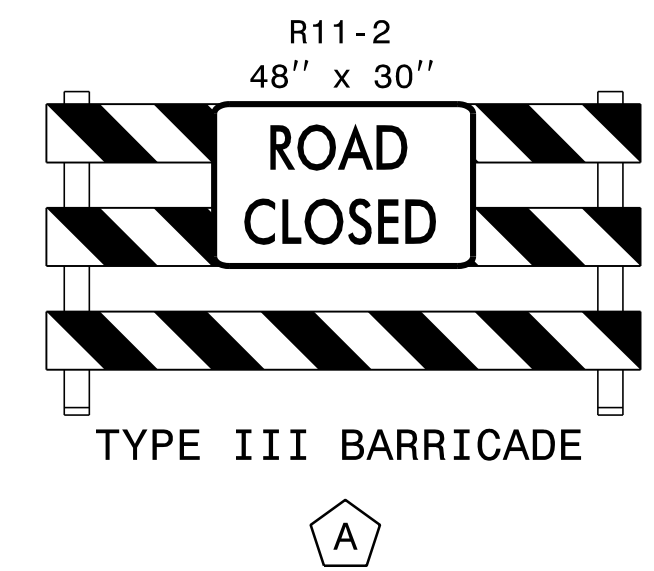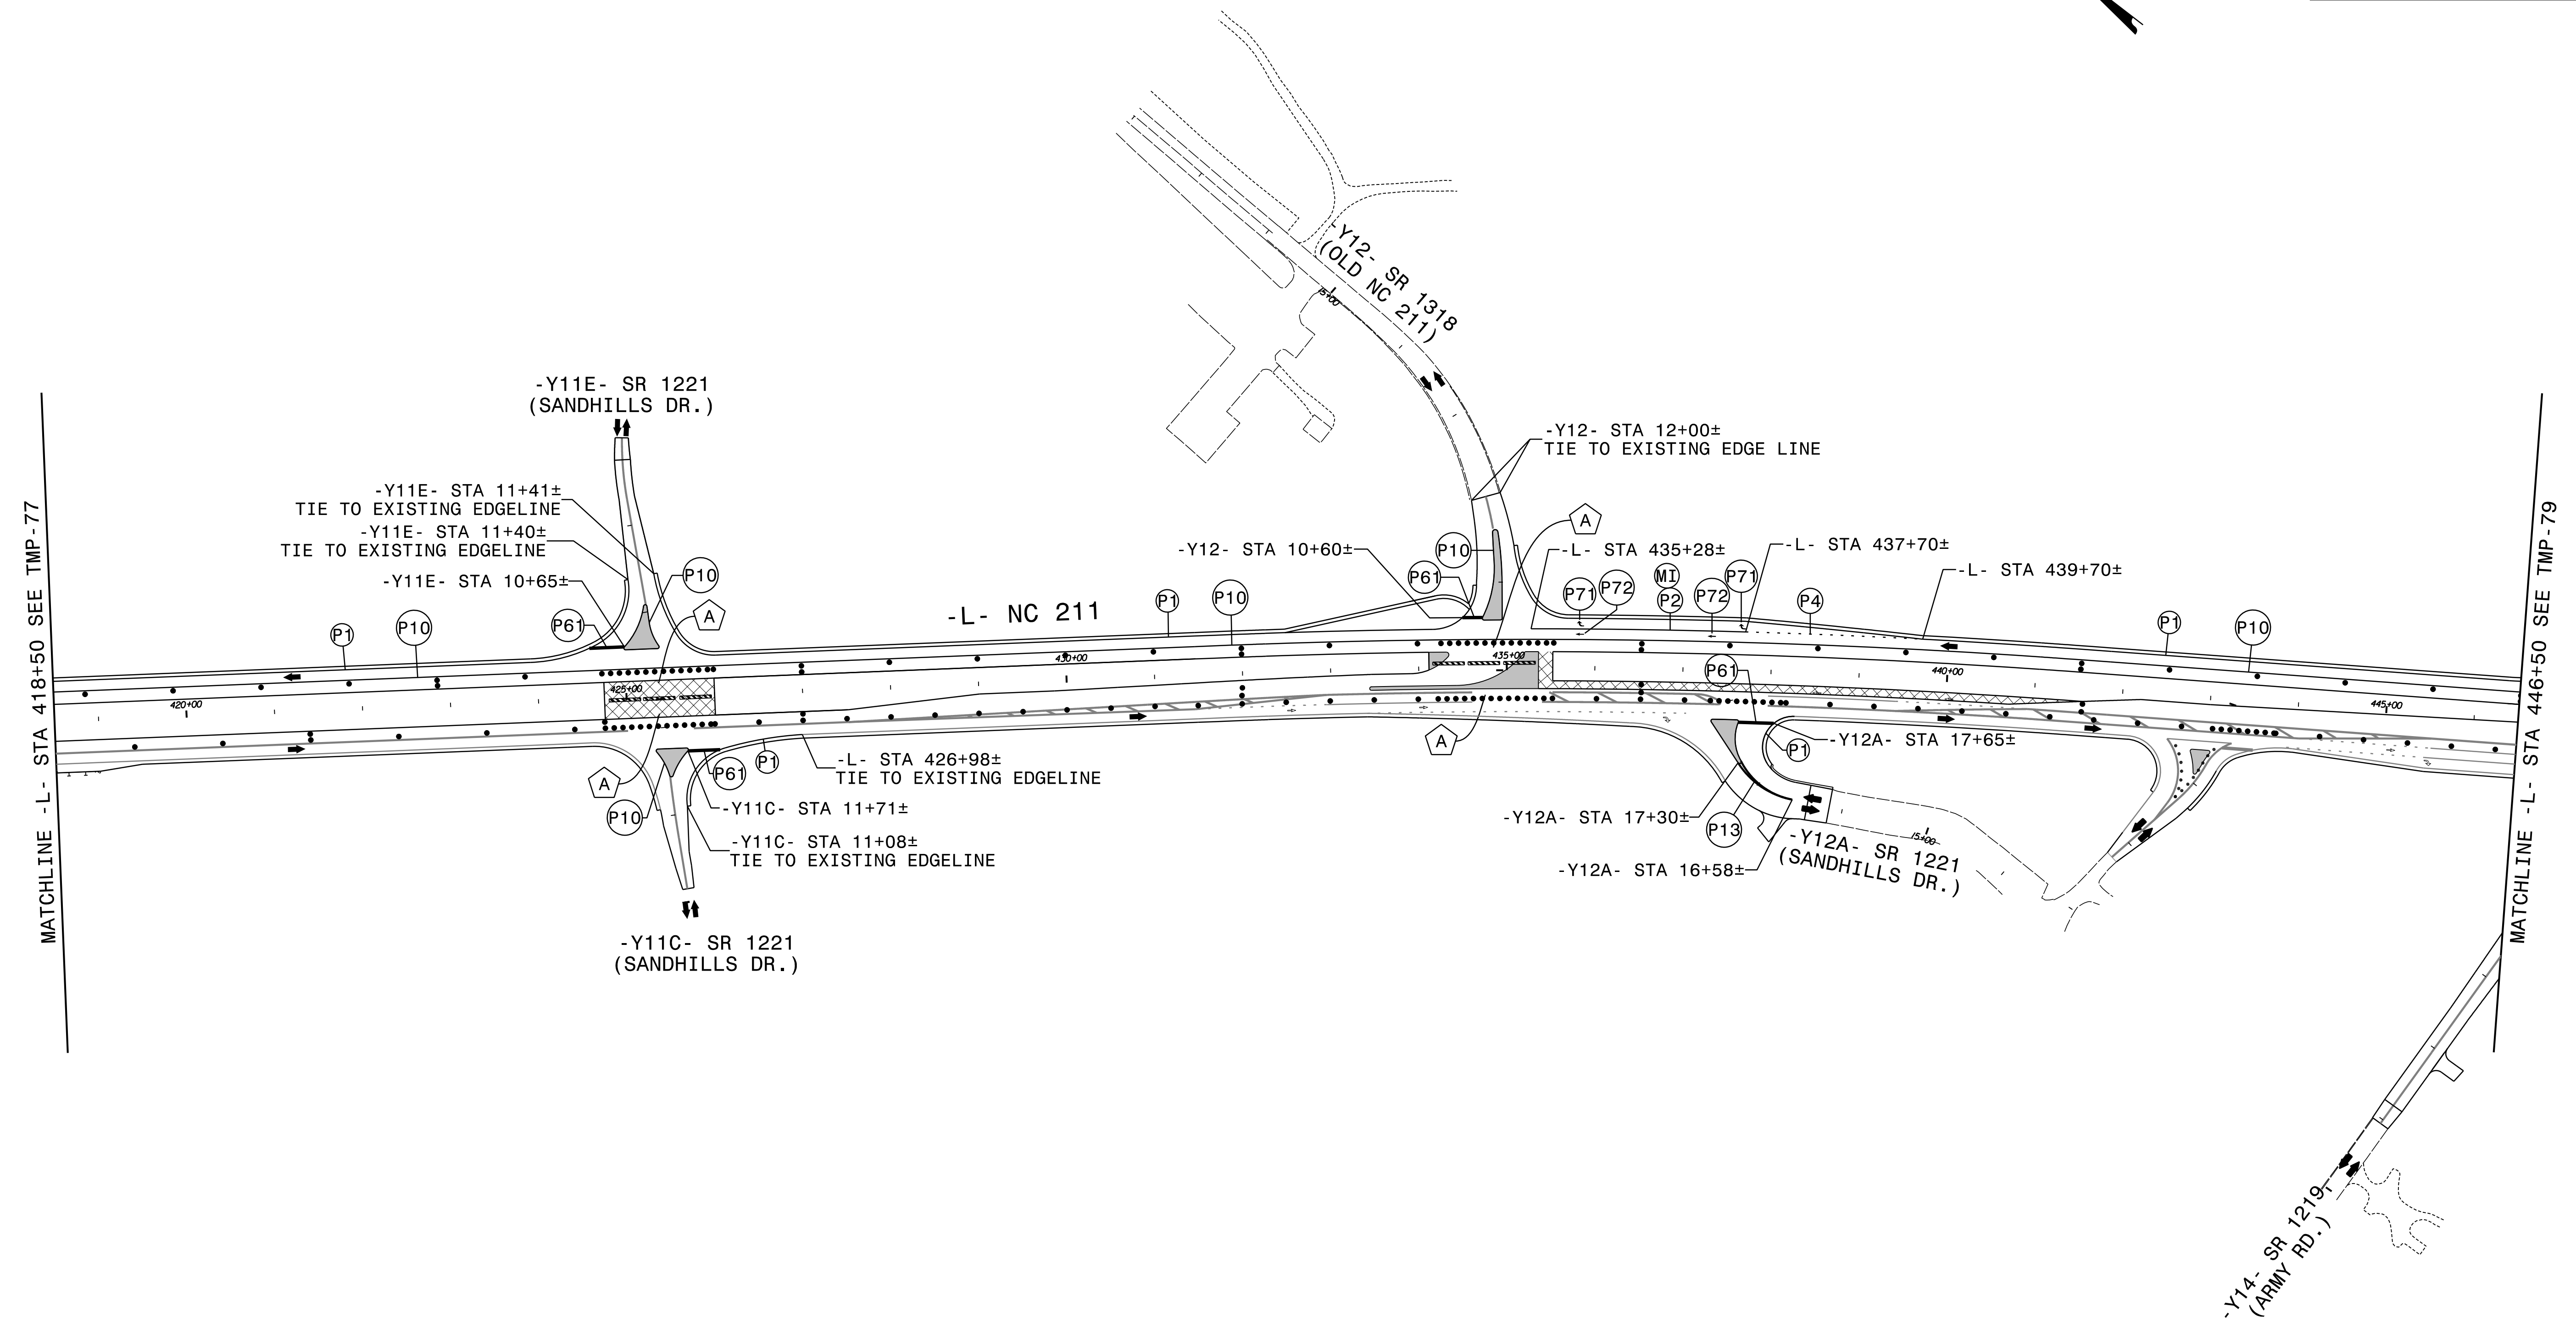

ATTACH SIGN R11-2 TO BOTH SIDES OF BARRICADE


ERECT PROPOSED SIGNING AS APPLICABLE.
12' LANES

APPROVED: <i>Kevin W. Bisby</i> DATE: 10/15/2024 SEAL DOCUMENT NOT CONSIDERED FINAL UNLESS ALL SIGNATURES COMPLETED	SEAL NORTH CAROLINA PROFESSIONAL SEAL 21047 ENGINEER KEVIN W. BISBY	SEAL DIVISION OF HIGHWAYS STATE OF NORTH CAROLINA DEPARTMENT OF TRANSPORTATION WORK ZONE TRAFFIC CONTROL	PHASE III STEP 1 DETAILS
---	--	---	--

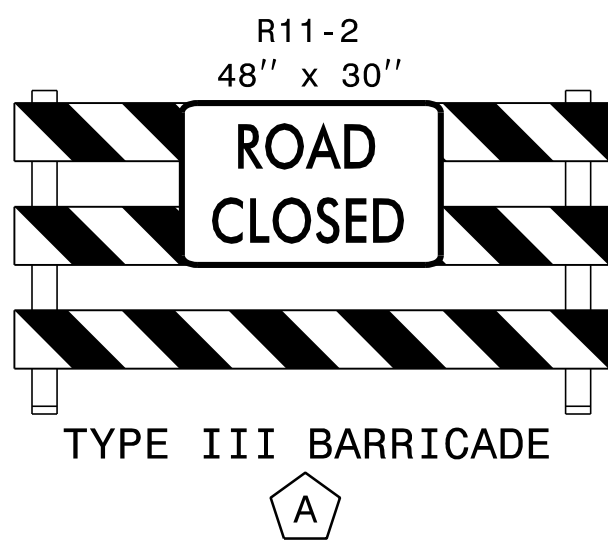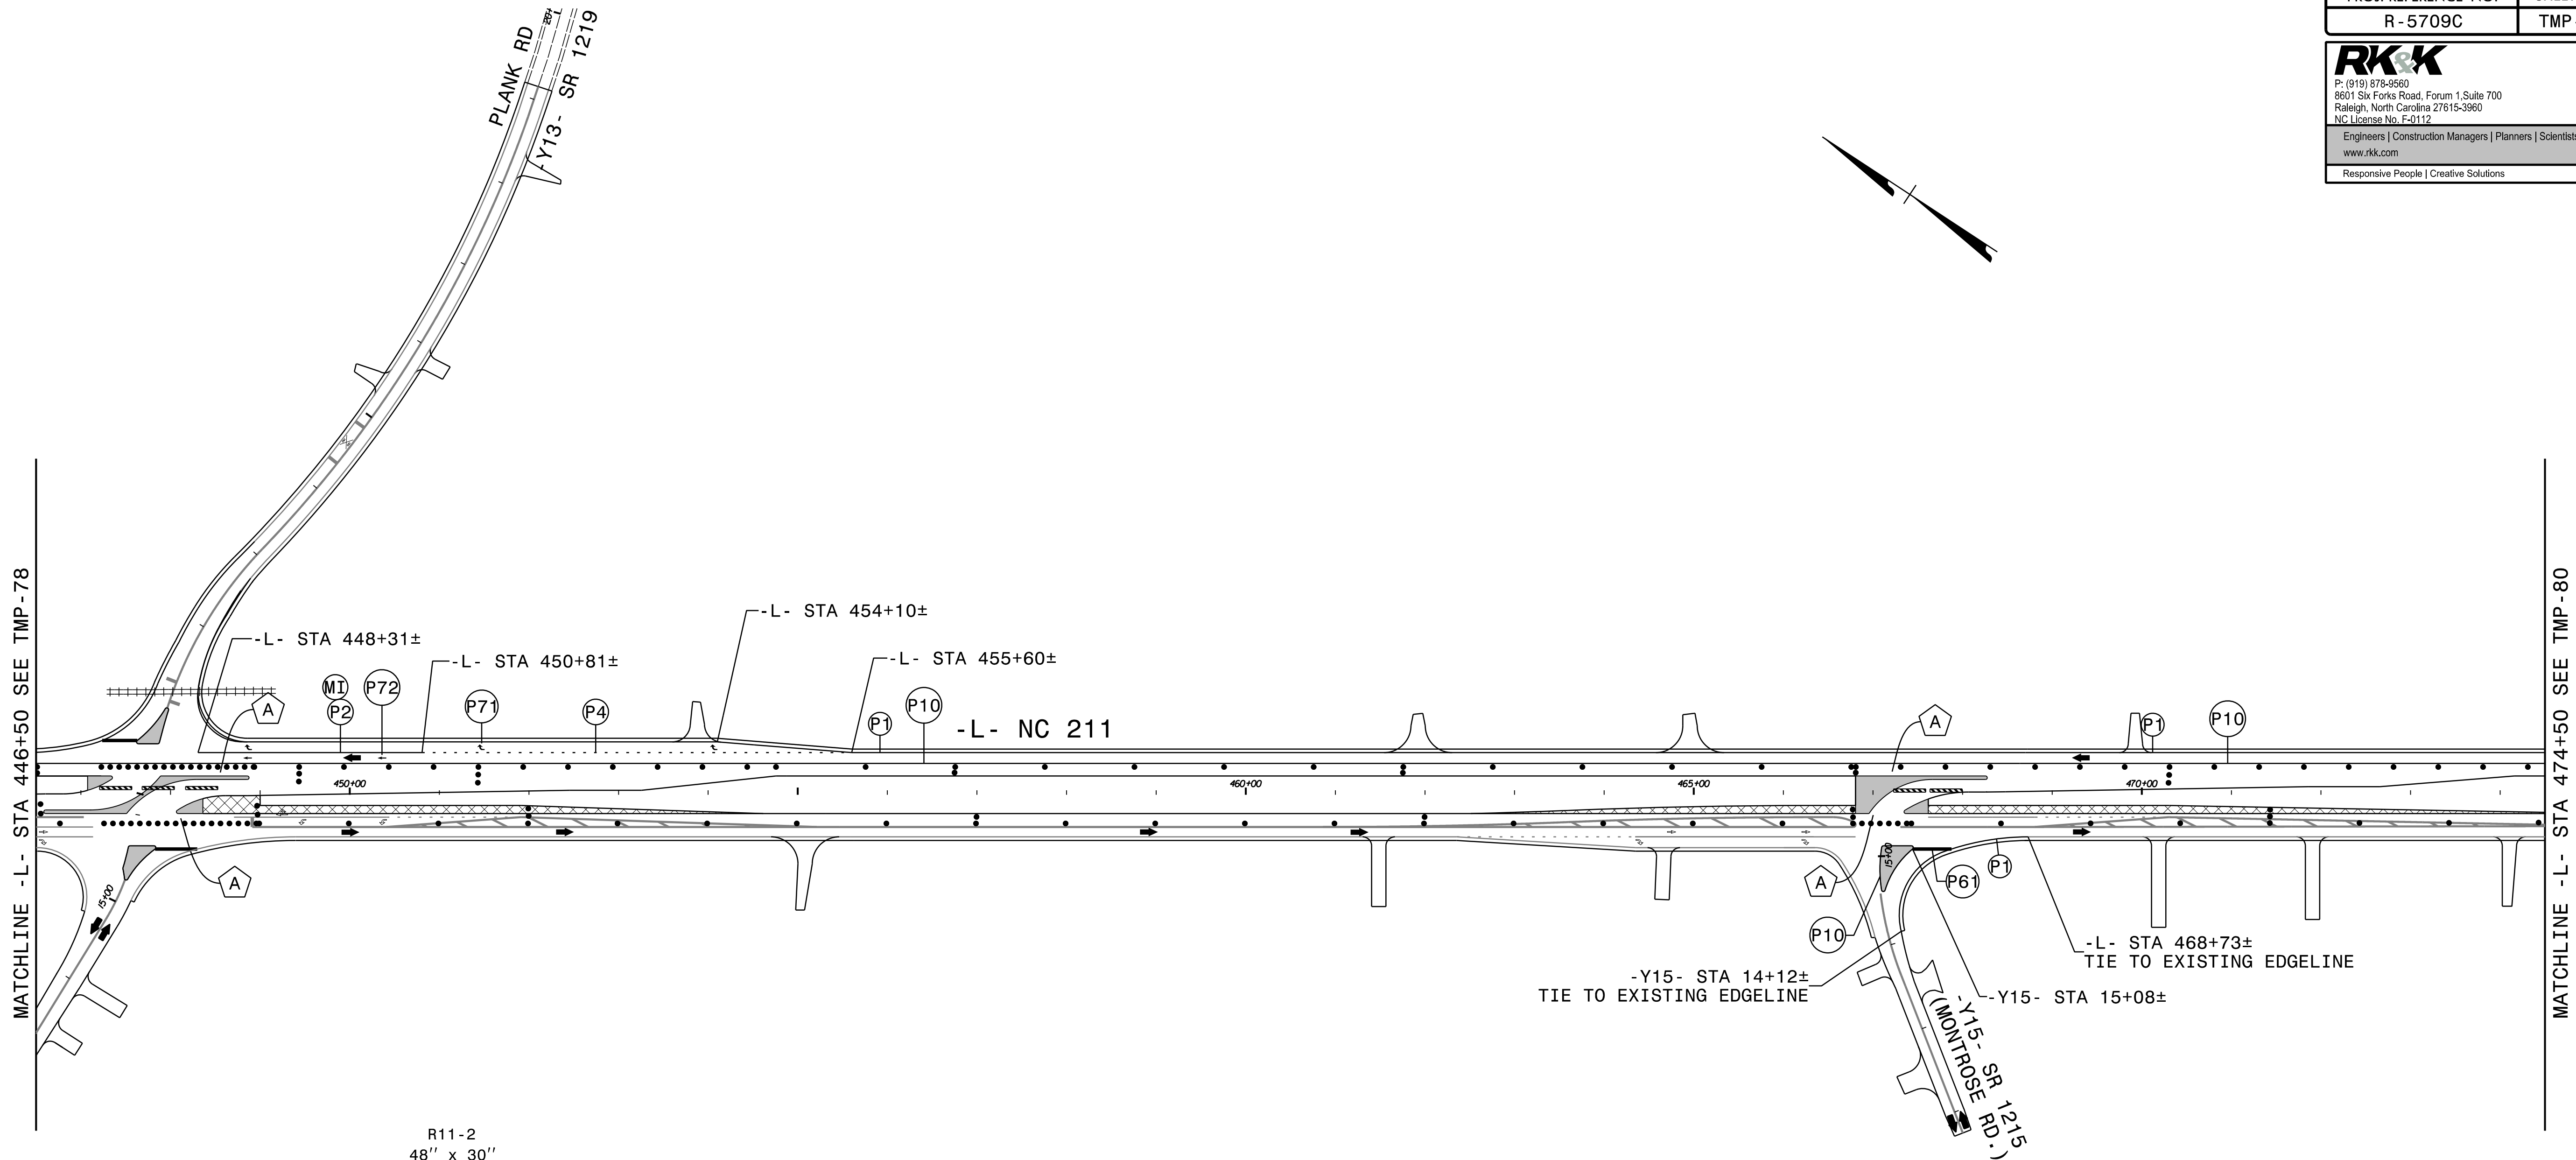

ATTACH SIGN R11-2 TO BOTH
SIDES OF BARRICADE


ERECT PROPOSED SIGNING AS APPLICABLE.
12' LANES

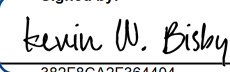APPROVED: 
DATE: 10/15/2024


SEAL



DOCUMENT NOT CONSIDERED FINAL
UNLESS ALL SIGNATURES COMPLETED


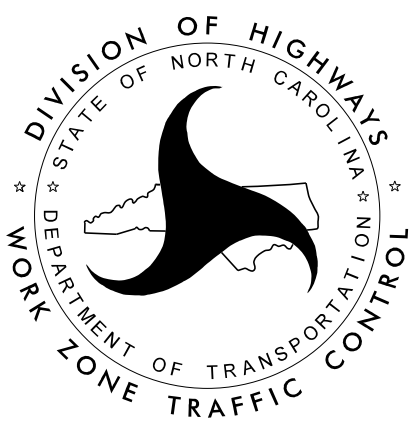


PHASE III
STEP 1 DETAILS

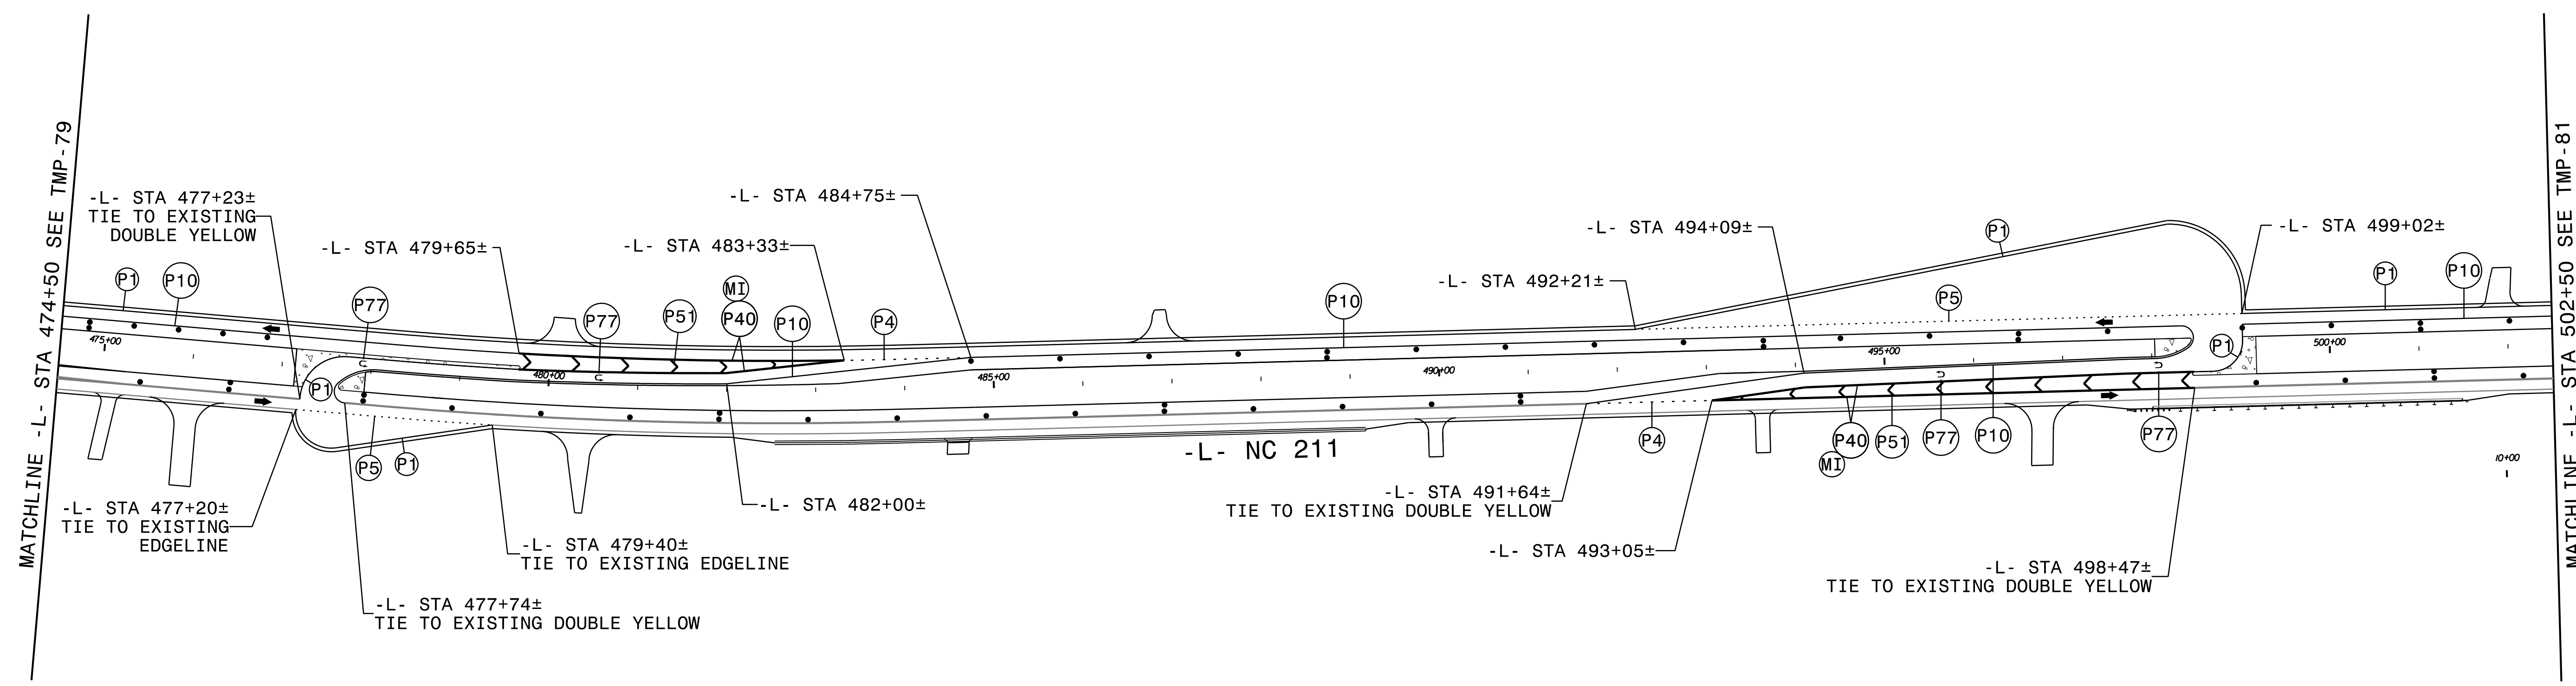

8/28/2024
RST03_TMP_psh80.dgn
Kotoby


ERECT PROPOSED SIGNING AS APPLICABLE.
12' LANES

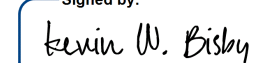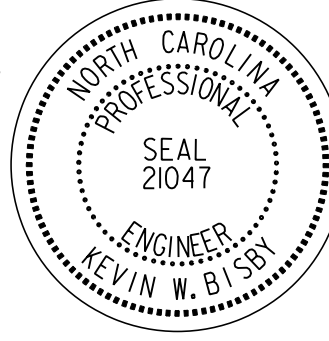APPROVED: 
DATE: 10/15/2024
SEAL




PHASE III
STEP 1 DETAILS



DOCUMENT NOT CONSIDERED FINAL
UNLESS ALL SIGNATURES COMPLETED

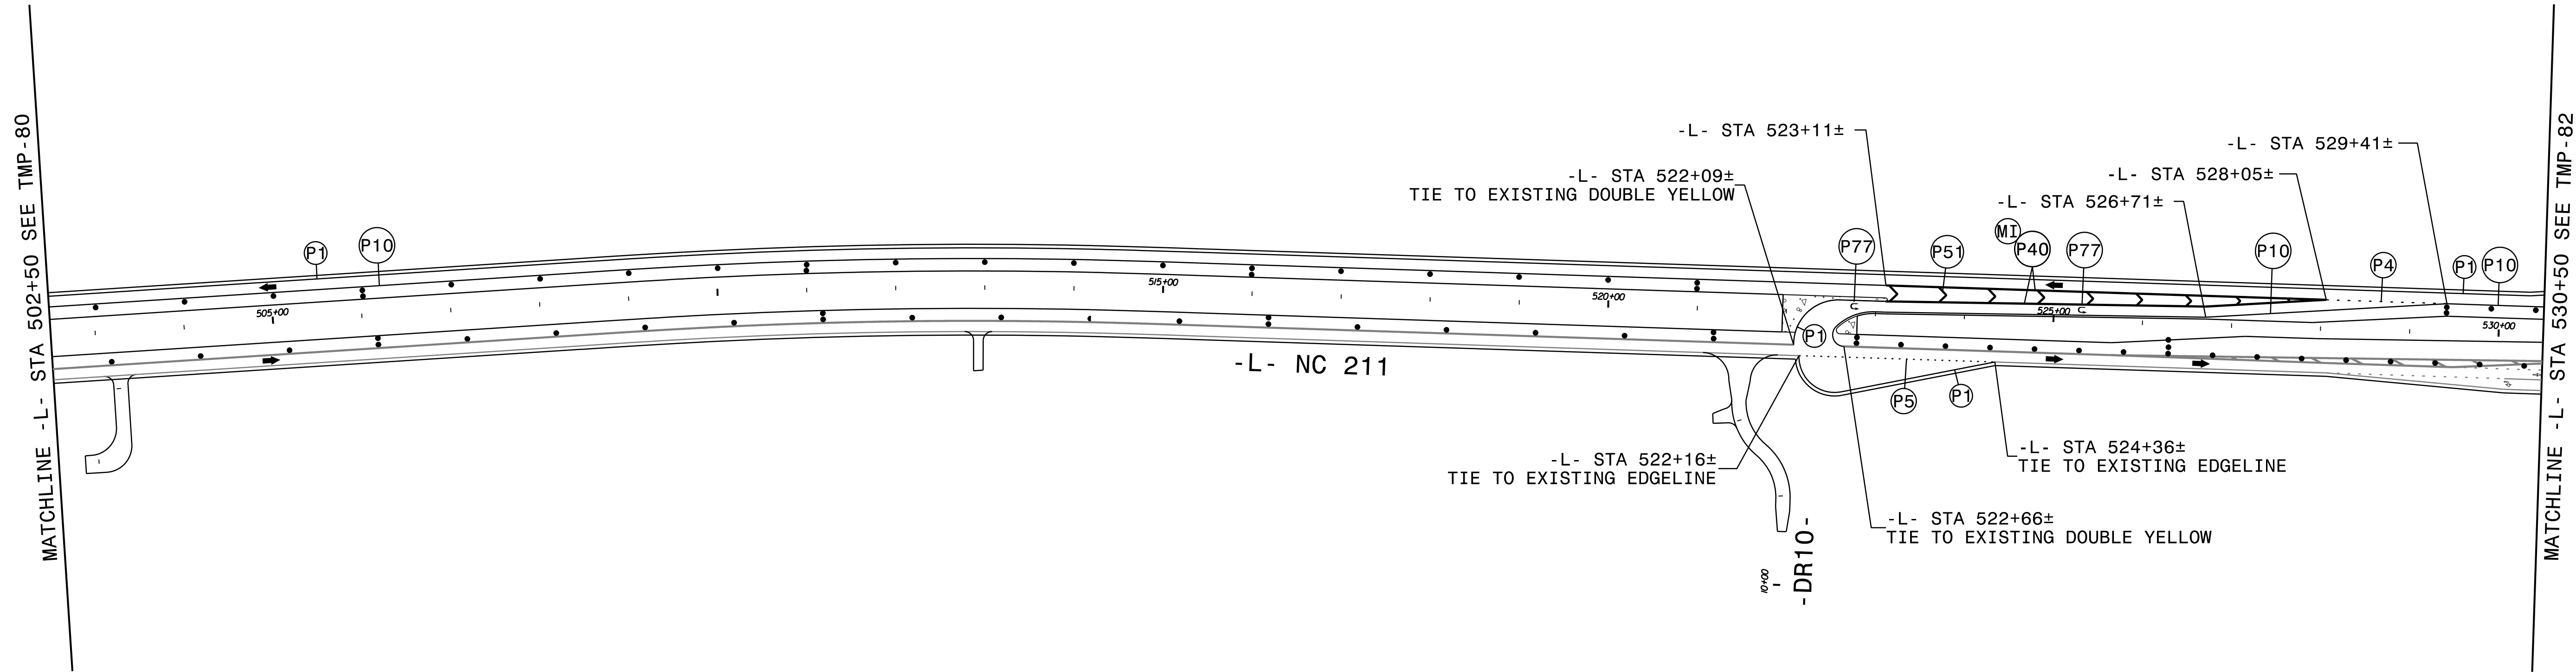

8/28/2024
RST03_TMP_psh81.dgn
Kotoby

ERECT PROPOSED SIGNING AS APPLICABLE.
12' LANES

APPROVED: DATE: 10/15/2024 SEAL 		PHASE III STEP 1 DETAILS
DOCUMENT NOT CONSIDERED FINAL UNLESS ALL SIGNATURES COMPLETED		

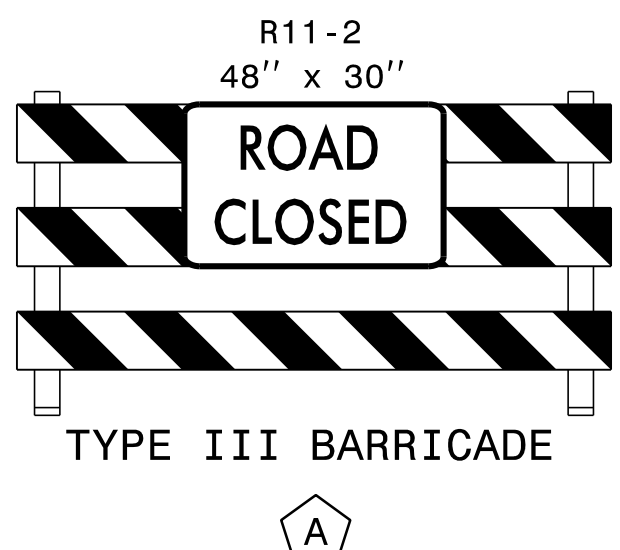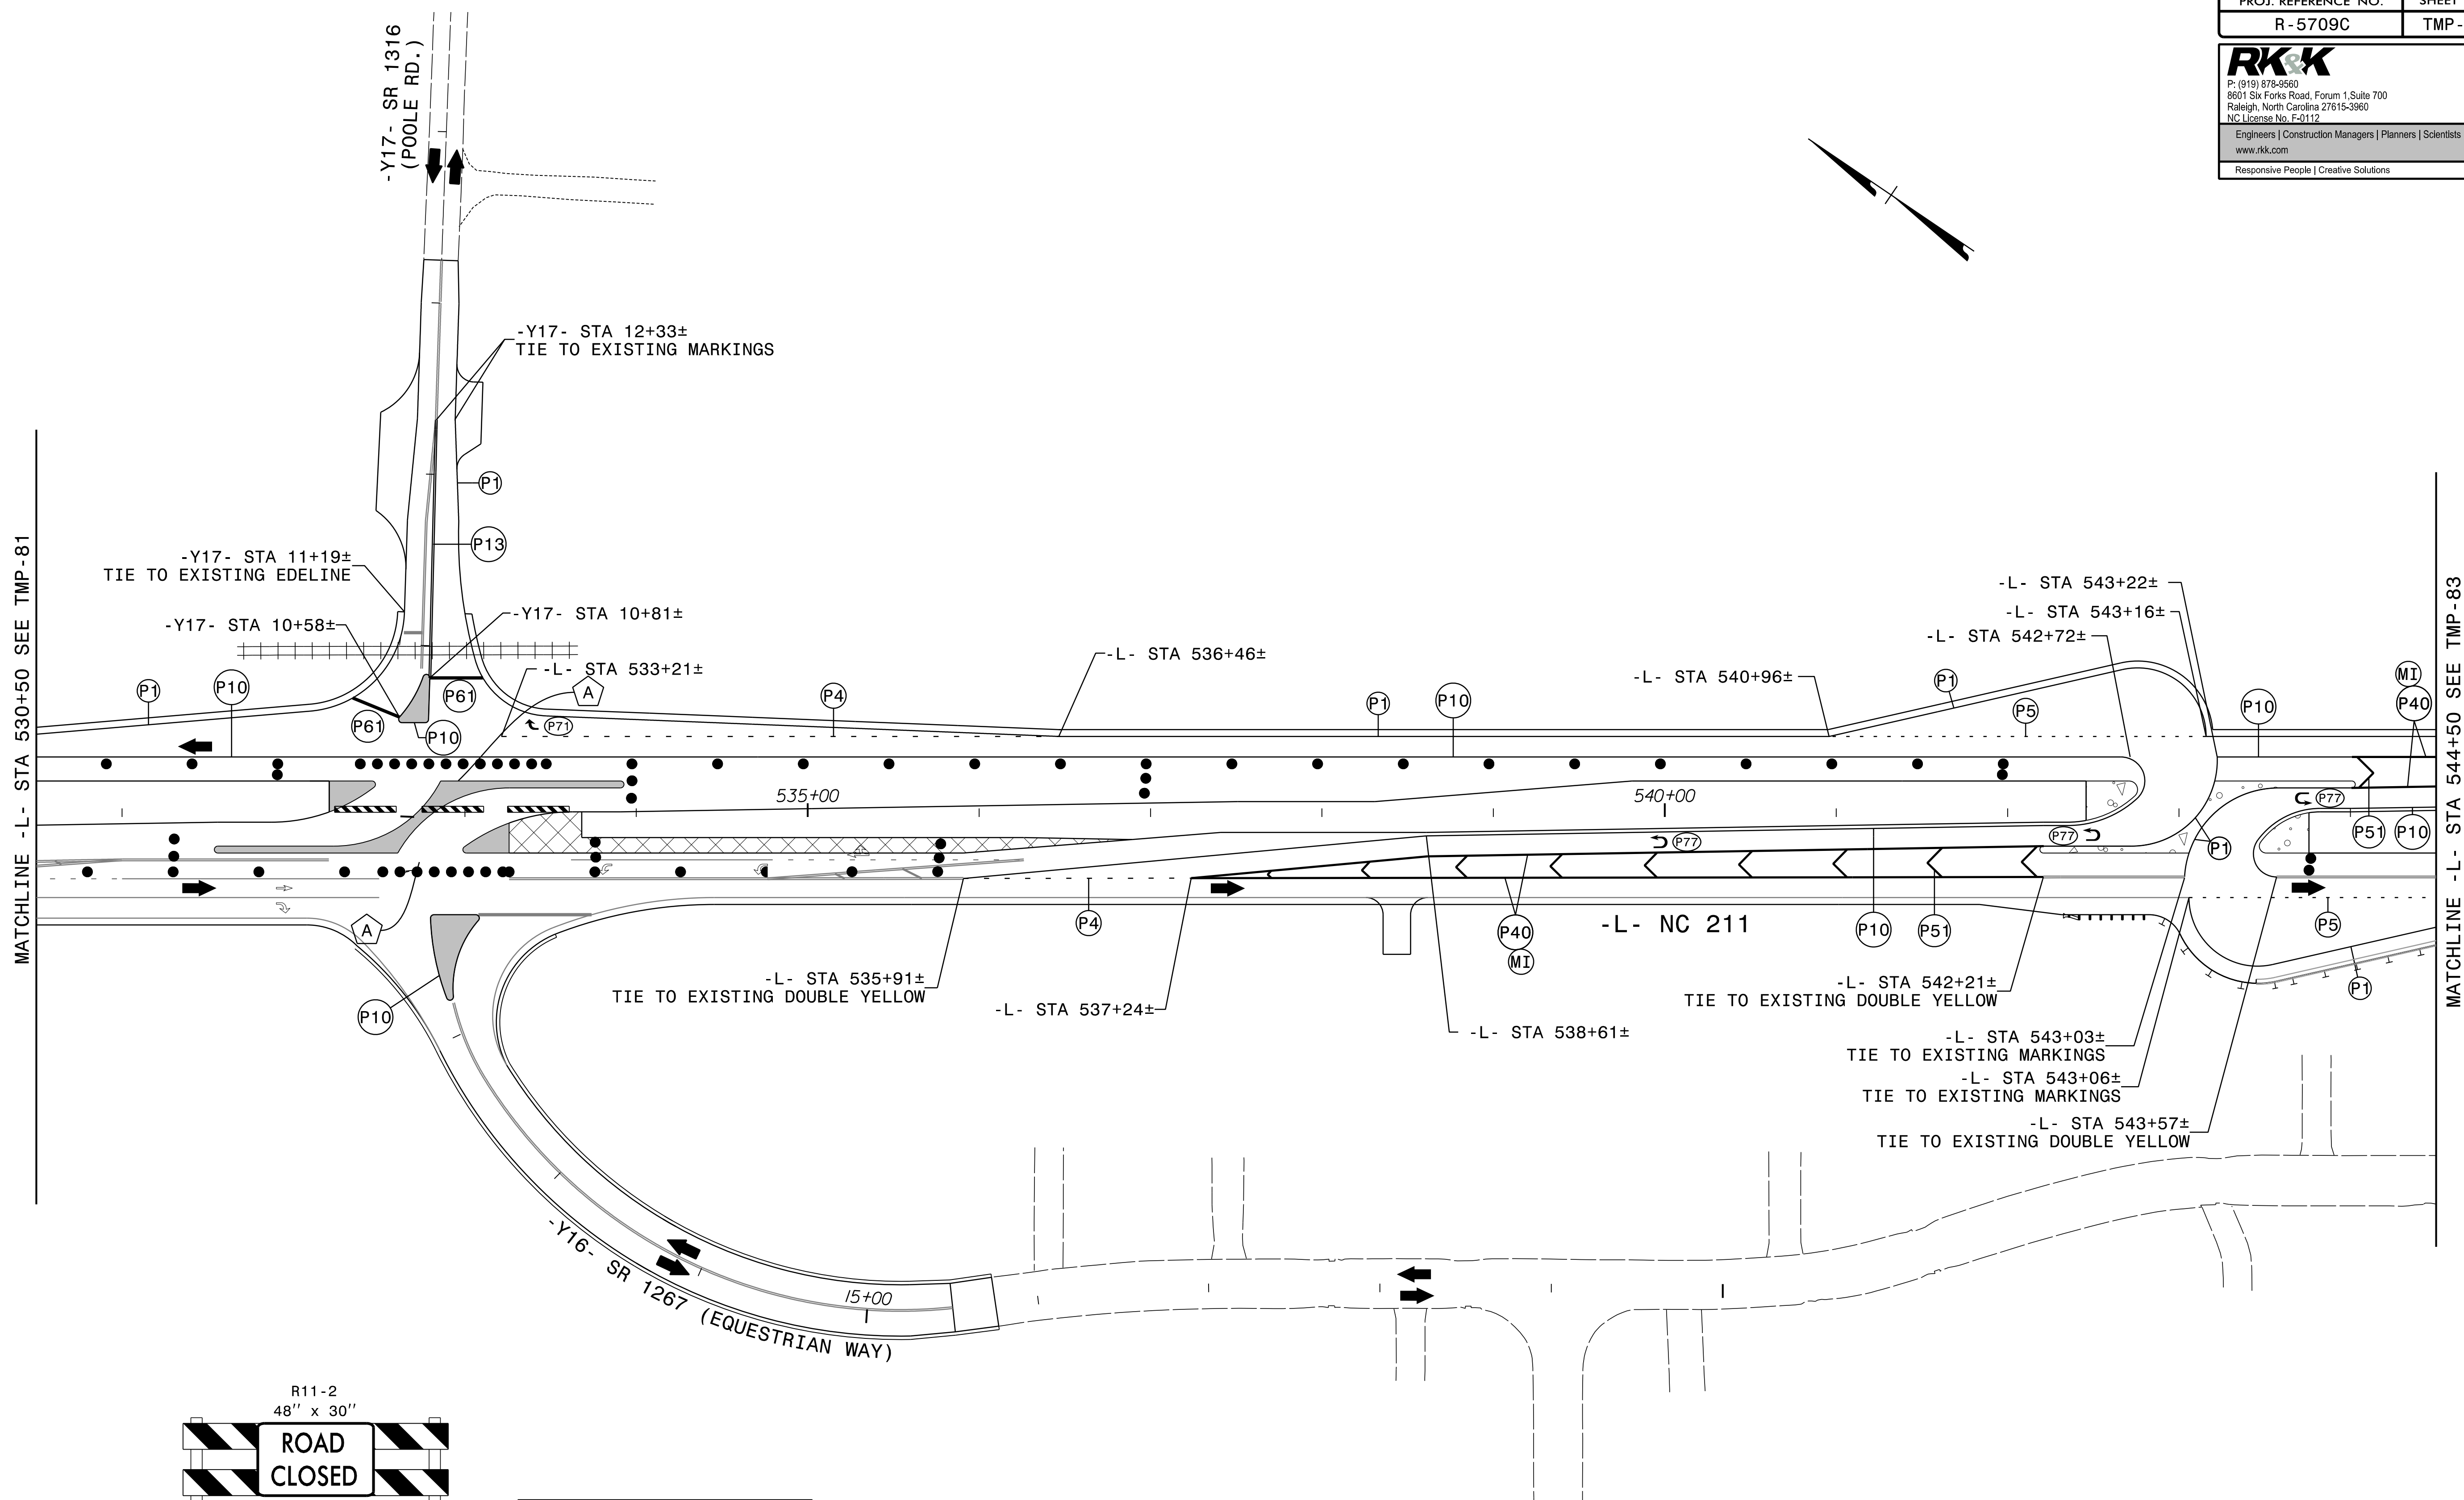



ATTACH SIGN R11-2 TO BOTH
SIDES OF BARRICADE

ERECT PROPOSED SIGNING AS APPLICABLE.
12' LANES

APPROVED:
DATE: 10/15/2024
SEAL









PHASE III
STEP 1 DETAILS

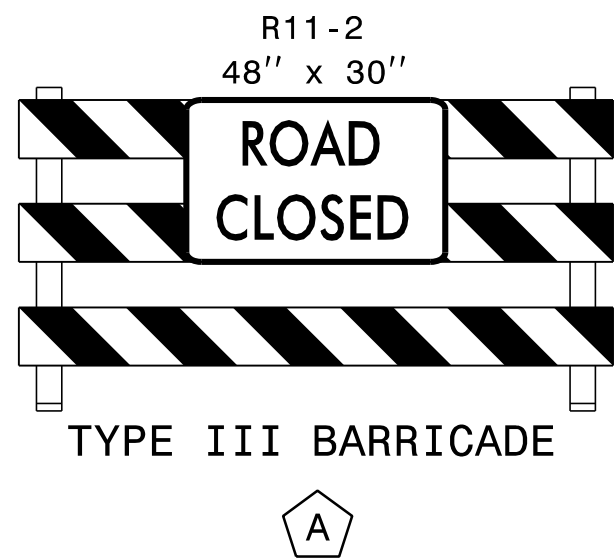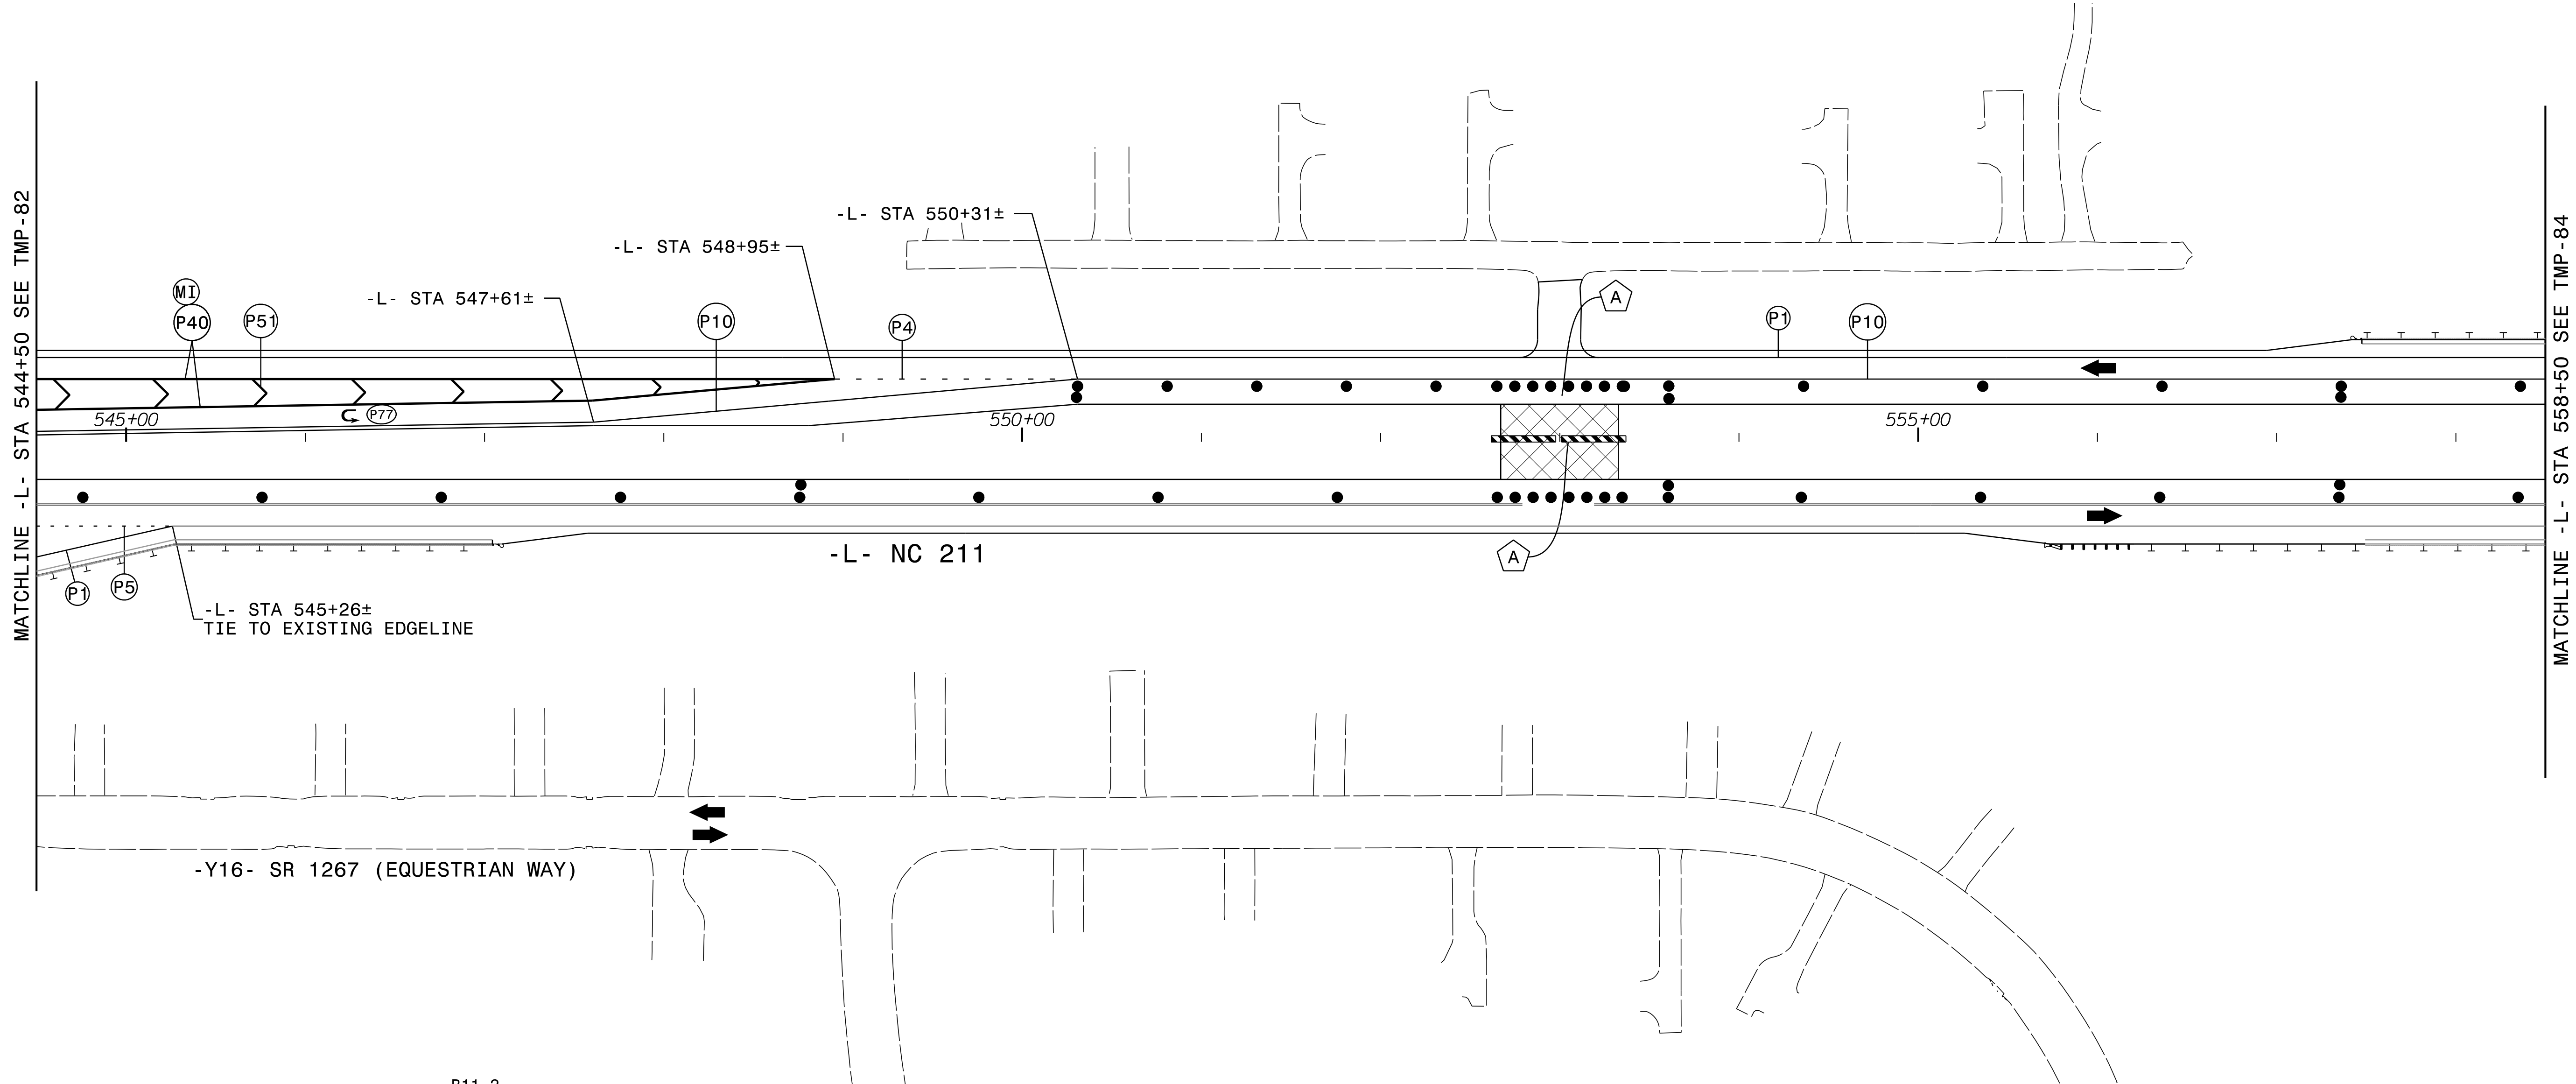

ATTACH SIGN R11-2 TO BOTH
SIDES OF BARRICADE


ERECT PROPOSED SIGNING AS APPLICABLE.
12' LANES

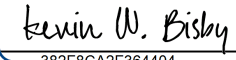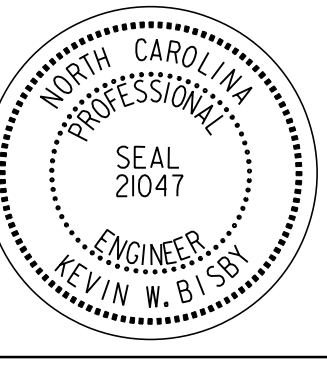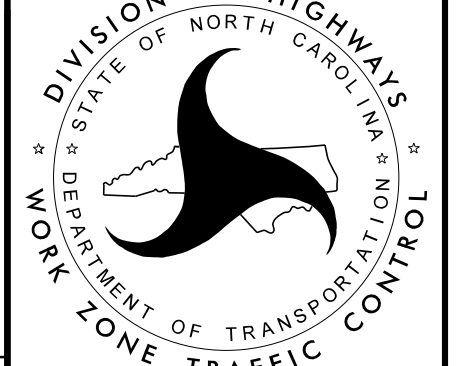APPROVED:  DATE: 10/15/2024 SEAL 		PHASE III STEP 1 DETAILS
DOCUMENT NOT CONSIDERED FINAL UNLESS ALL SIGNATURES COMPLETED		

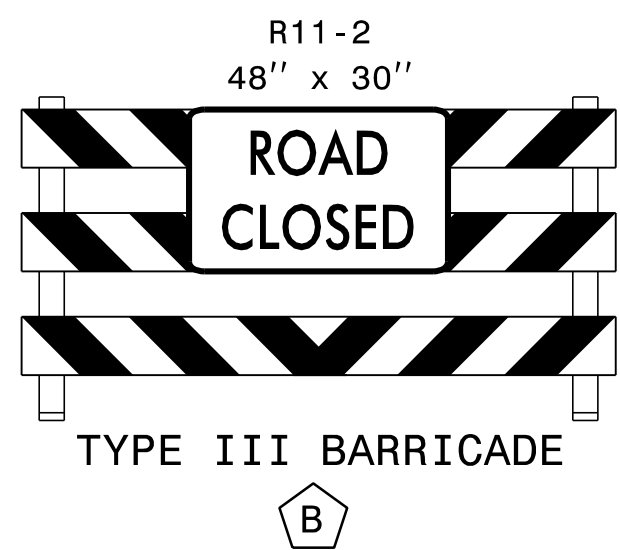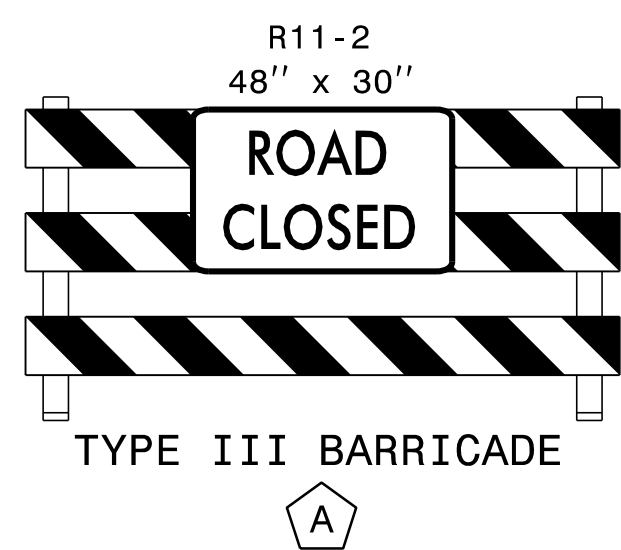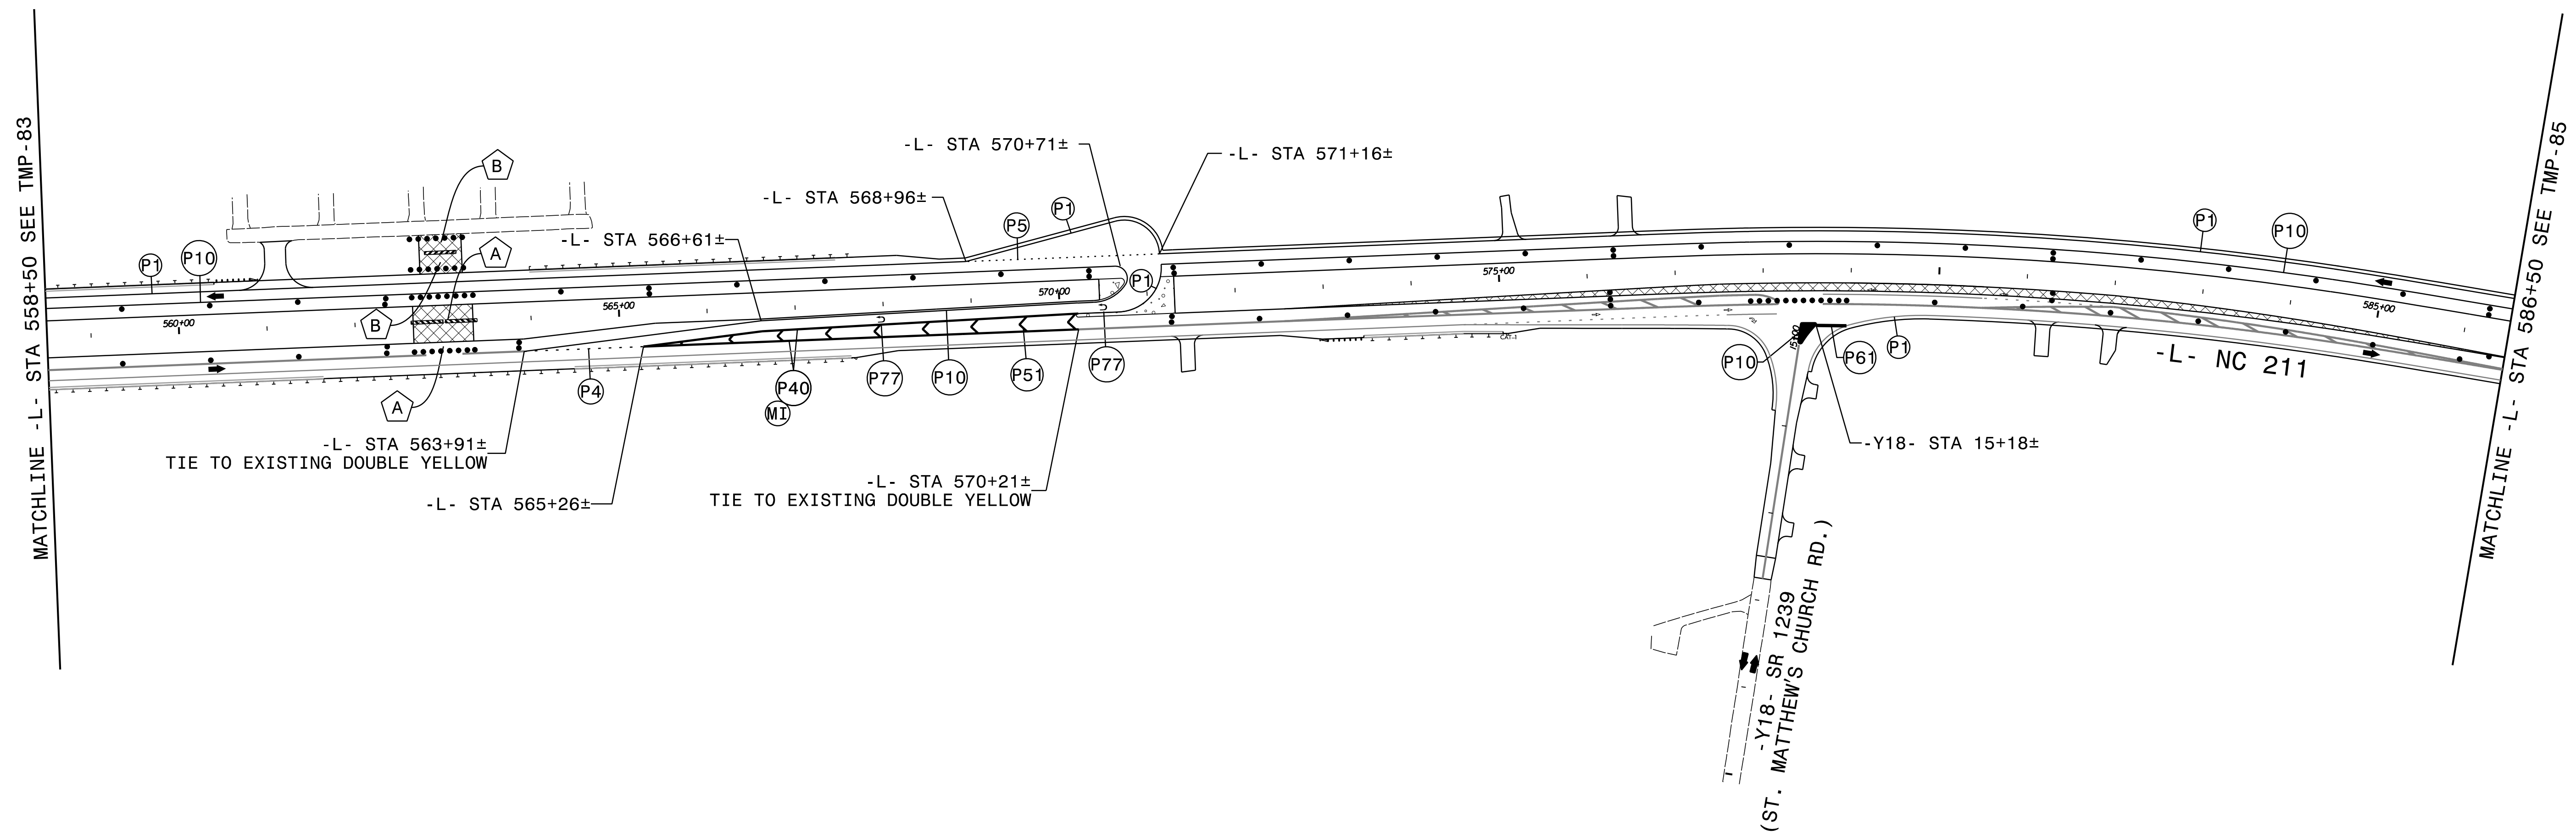


ATTACH SIGN R11-2 TO BOTH SIDES OF BARRICADE

ERECT PROPOSED SIGNING AS APPLICABLE.
12' LANES


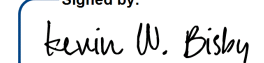
APPROVED: 
DATE: 10/15/2024

SEAL



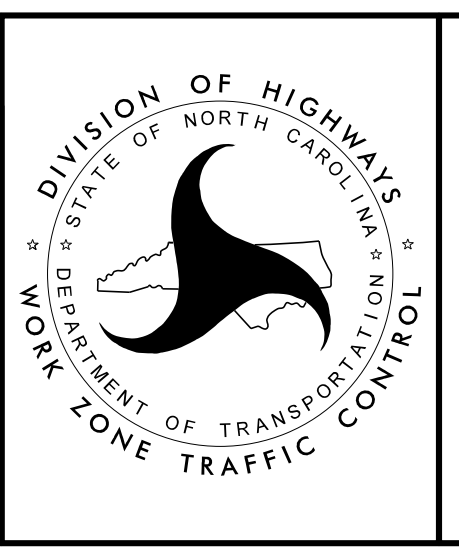


PHASE III
STEP 1 DETAILS

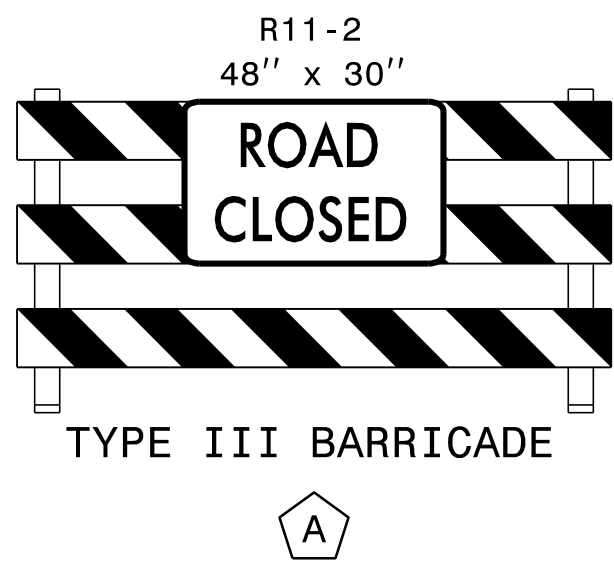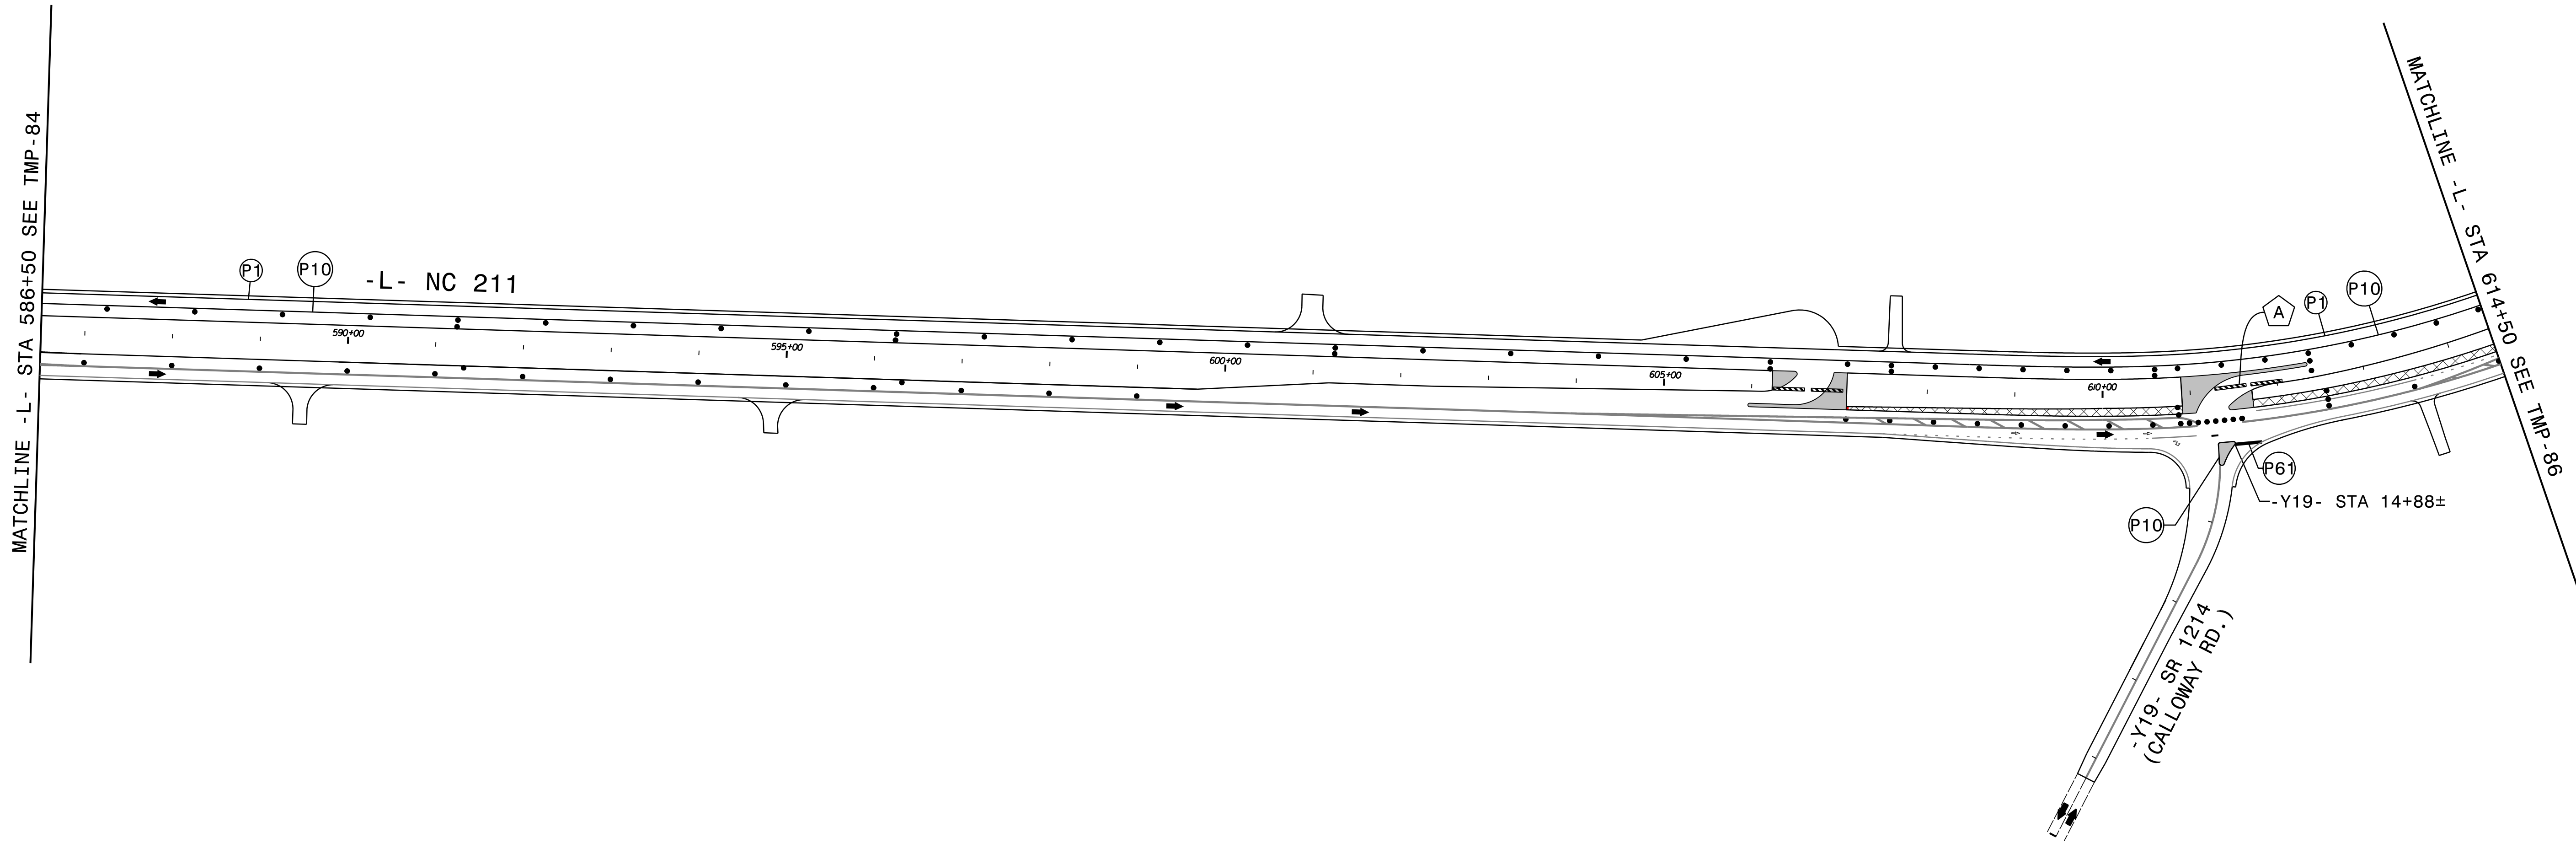


ATTACH SIGN R11-2 TO BOTH SIDES OF BARRICADE



ERECT PROPOSED SIGNING AS APPLICABLE.
12' LANES

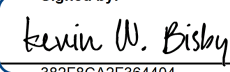APPROVED: 
DATE: 10/15/2024
SEAL

DOCUMENT NOT CONSIDERED FINAL UNLESS ALL SIGNATURES COMPLETED

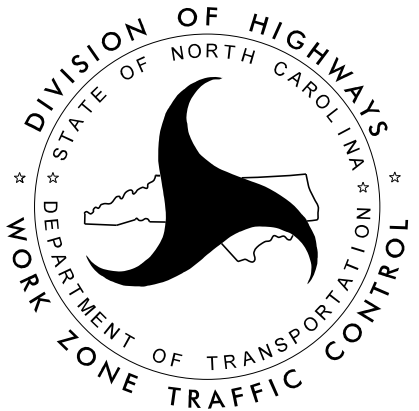


PHASE III
STEP 1 DETAILS

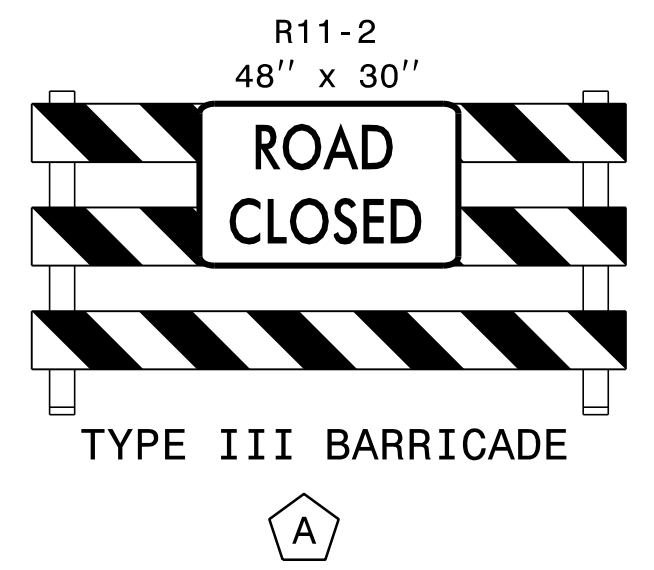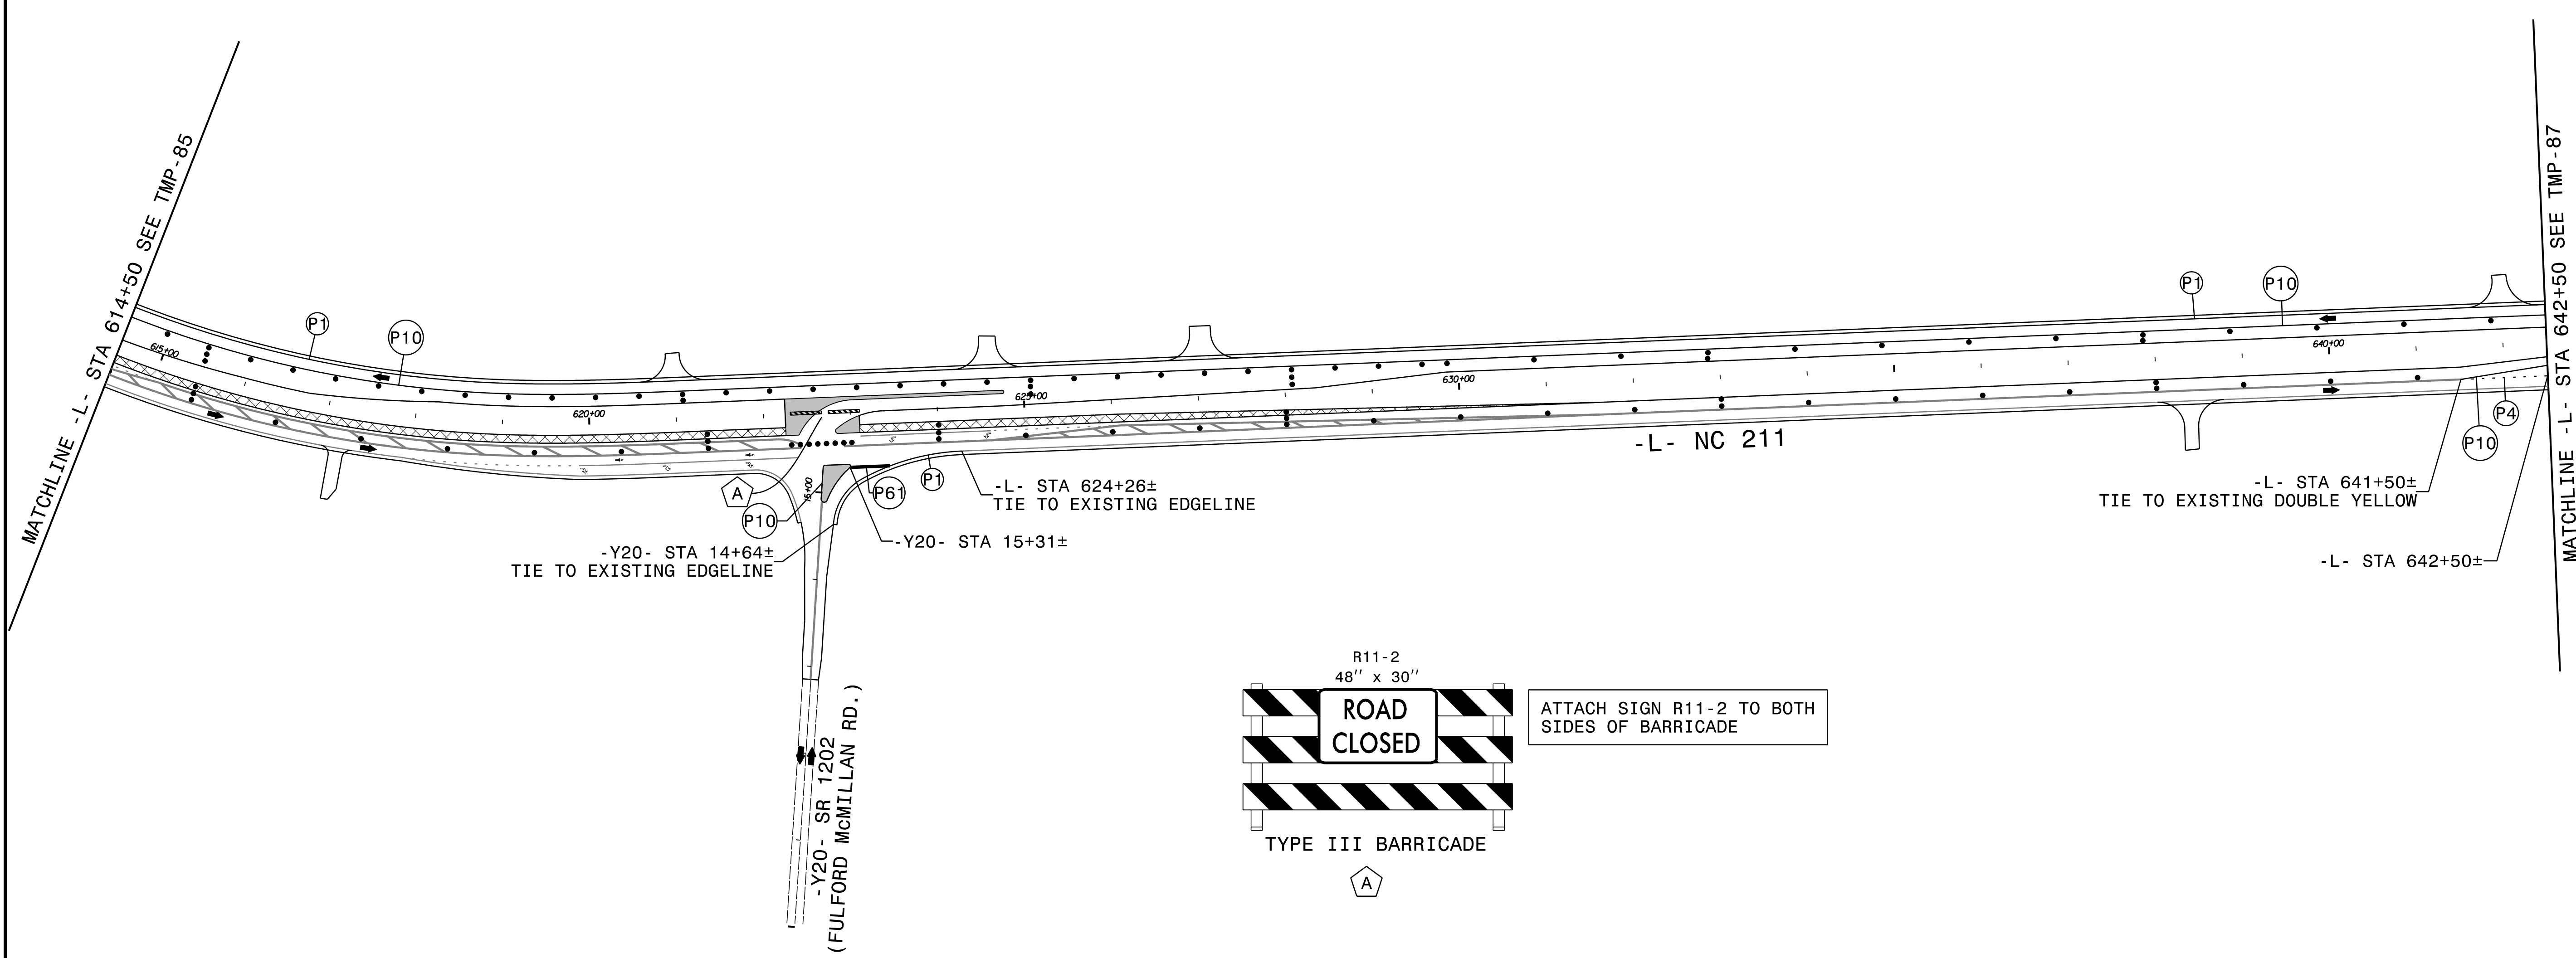

ATTACH SIGN R11-2 TO BOTH SIDES OF BARRICADE




ERECT PROPOSED SIGNING AS APPLICABLE.
12' LANES



APPROVED: <u>Kevin W. Bisby</u> DATE: 10/15/2024 SEAL	DIVISION OF HIGHWAYS STATE OF NORTH CAROLINA DEPARTMENT OF TRANSPORTATION WORK ZONE TRAFFIC CONTROL	PHASE III STEP 1 DETAILS
DOCUMENT NOT CONSIDERED FINAL UNLESS ALL SIGNATURES COMPLETED		

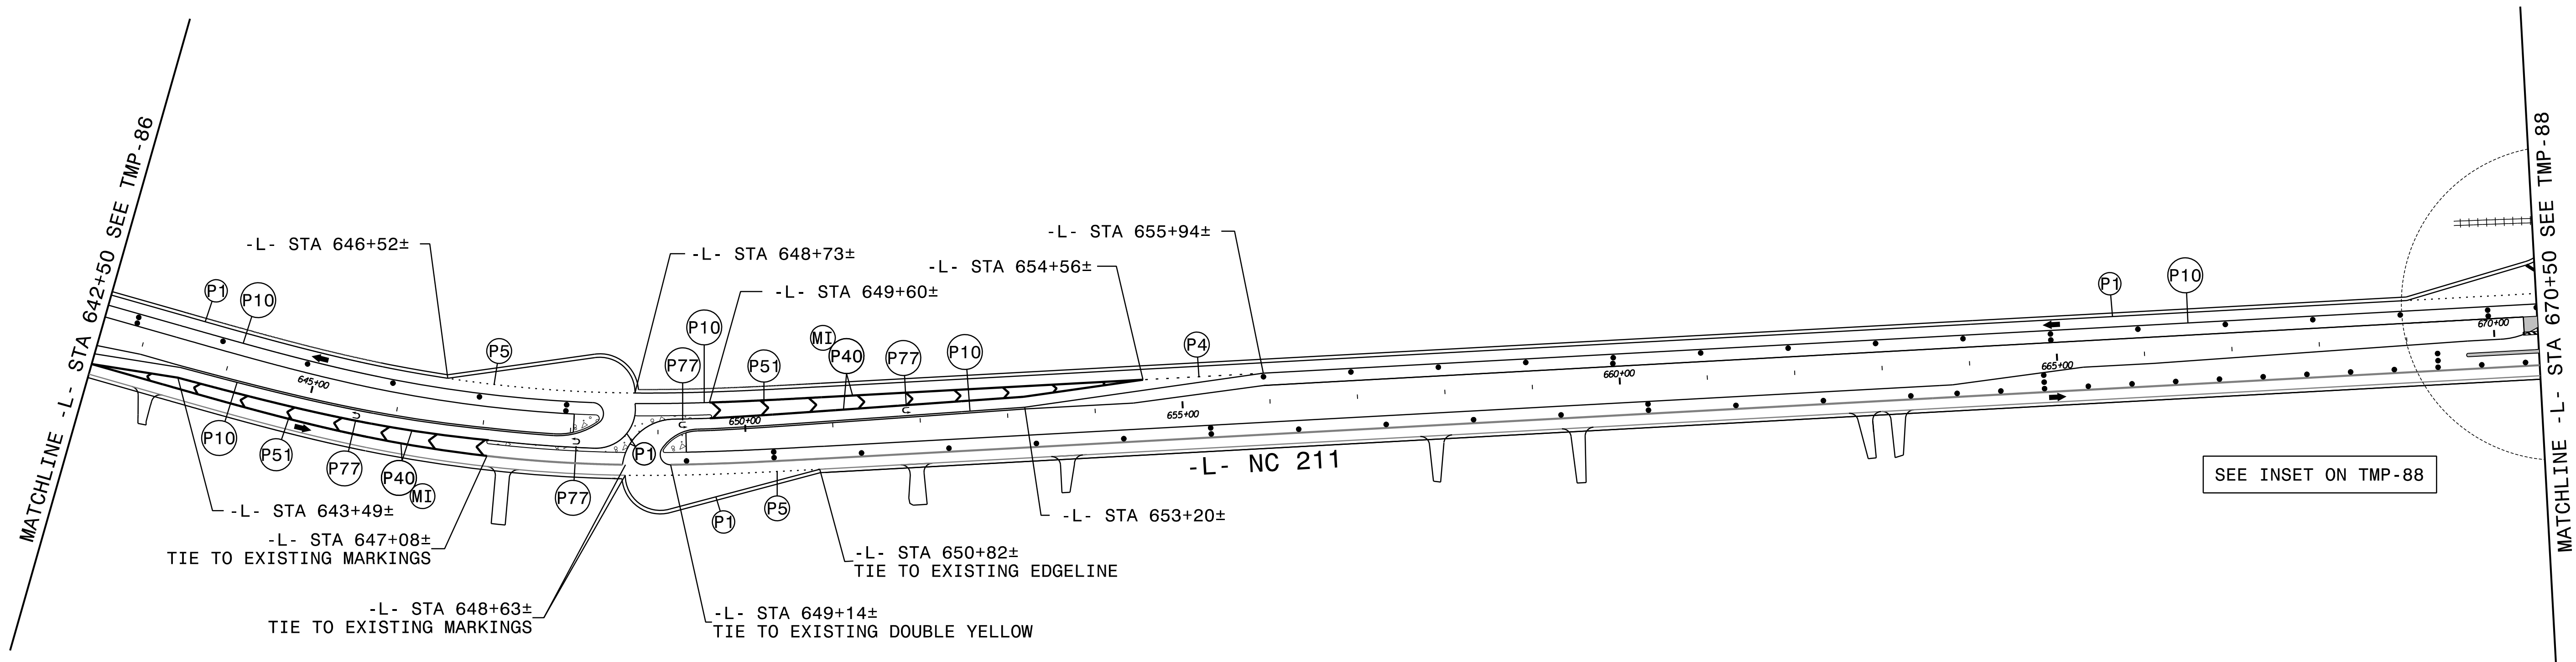

8/28/2024
RST03_TMP_psh87.dgn
R01sbj

ERECT PROPOSED SIGNING AS APPLICABLE.
12' LANES

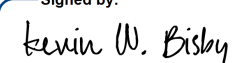
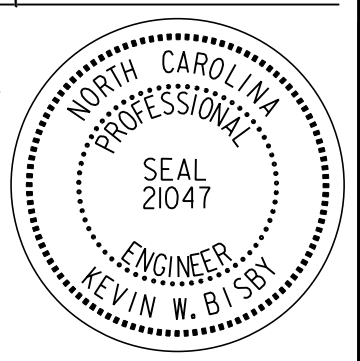
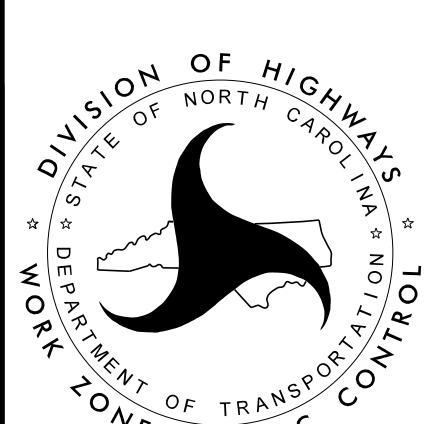
APPROVED:  DATE: 10/15/2024 SEAL 		PHASE III STEP 1 DETAILS
DOCUMENT NOT CONSIDERED FINAL UNLESS ALL SIGNATURES COMPLETED		

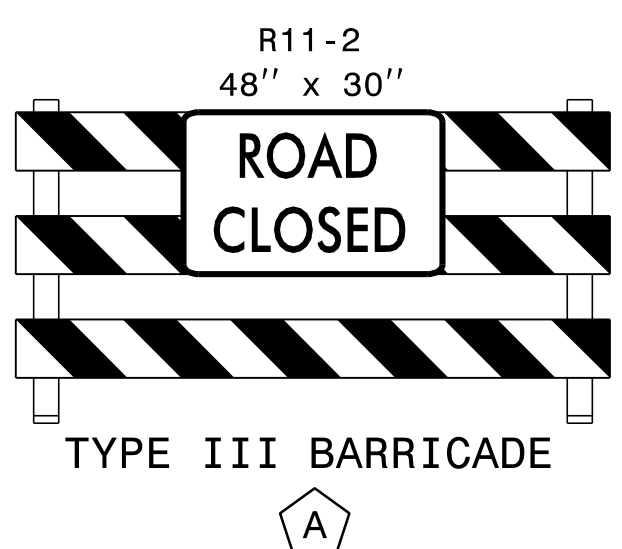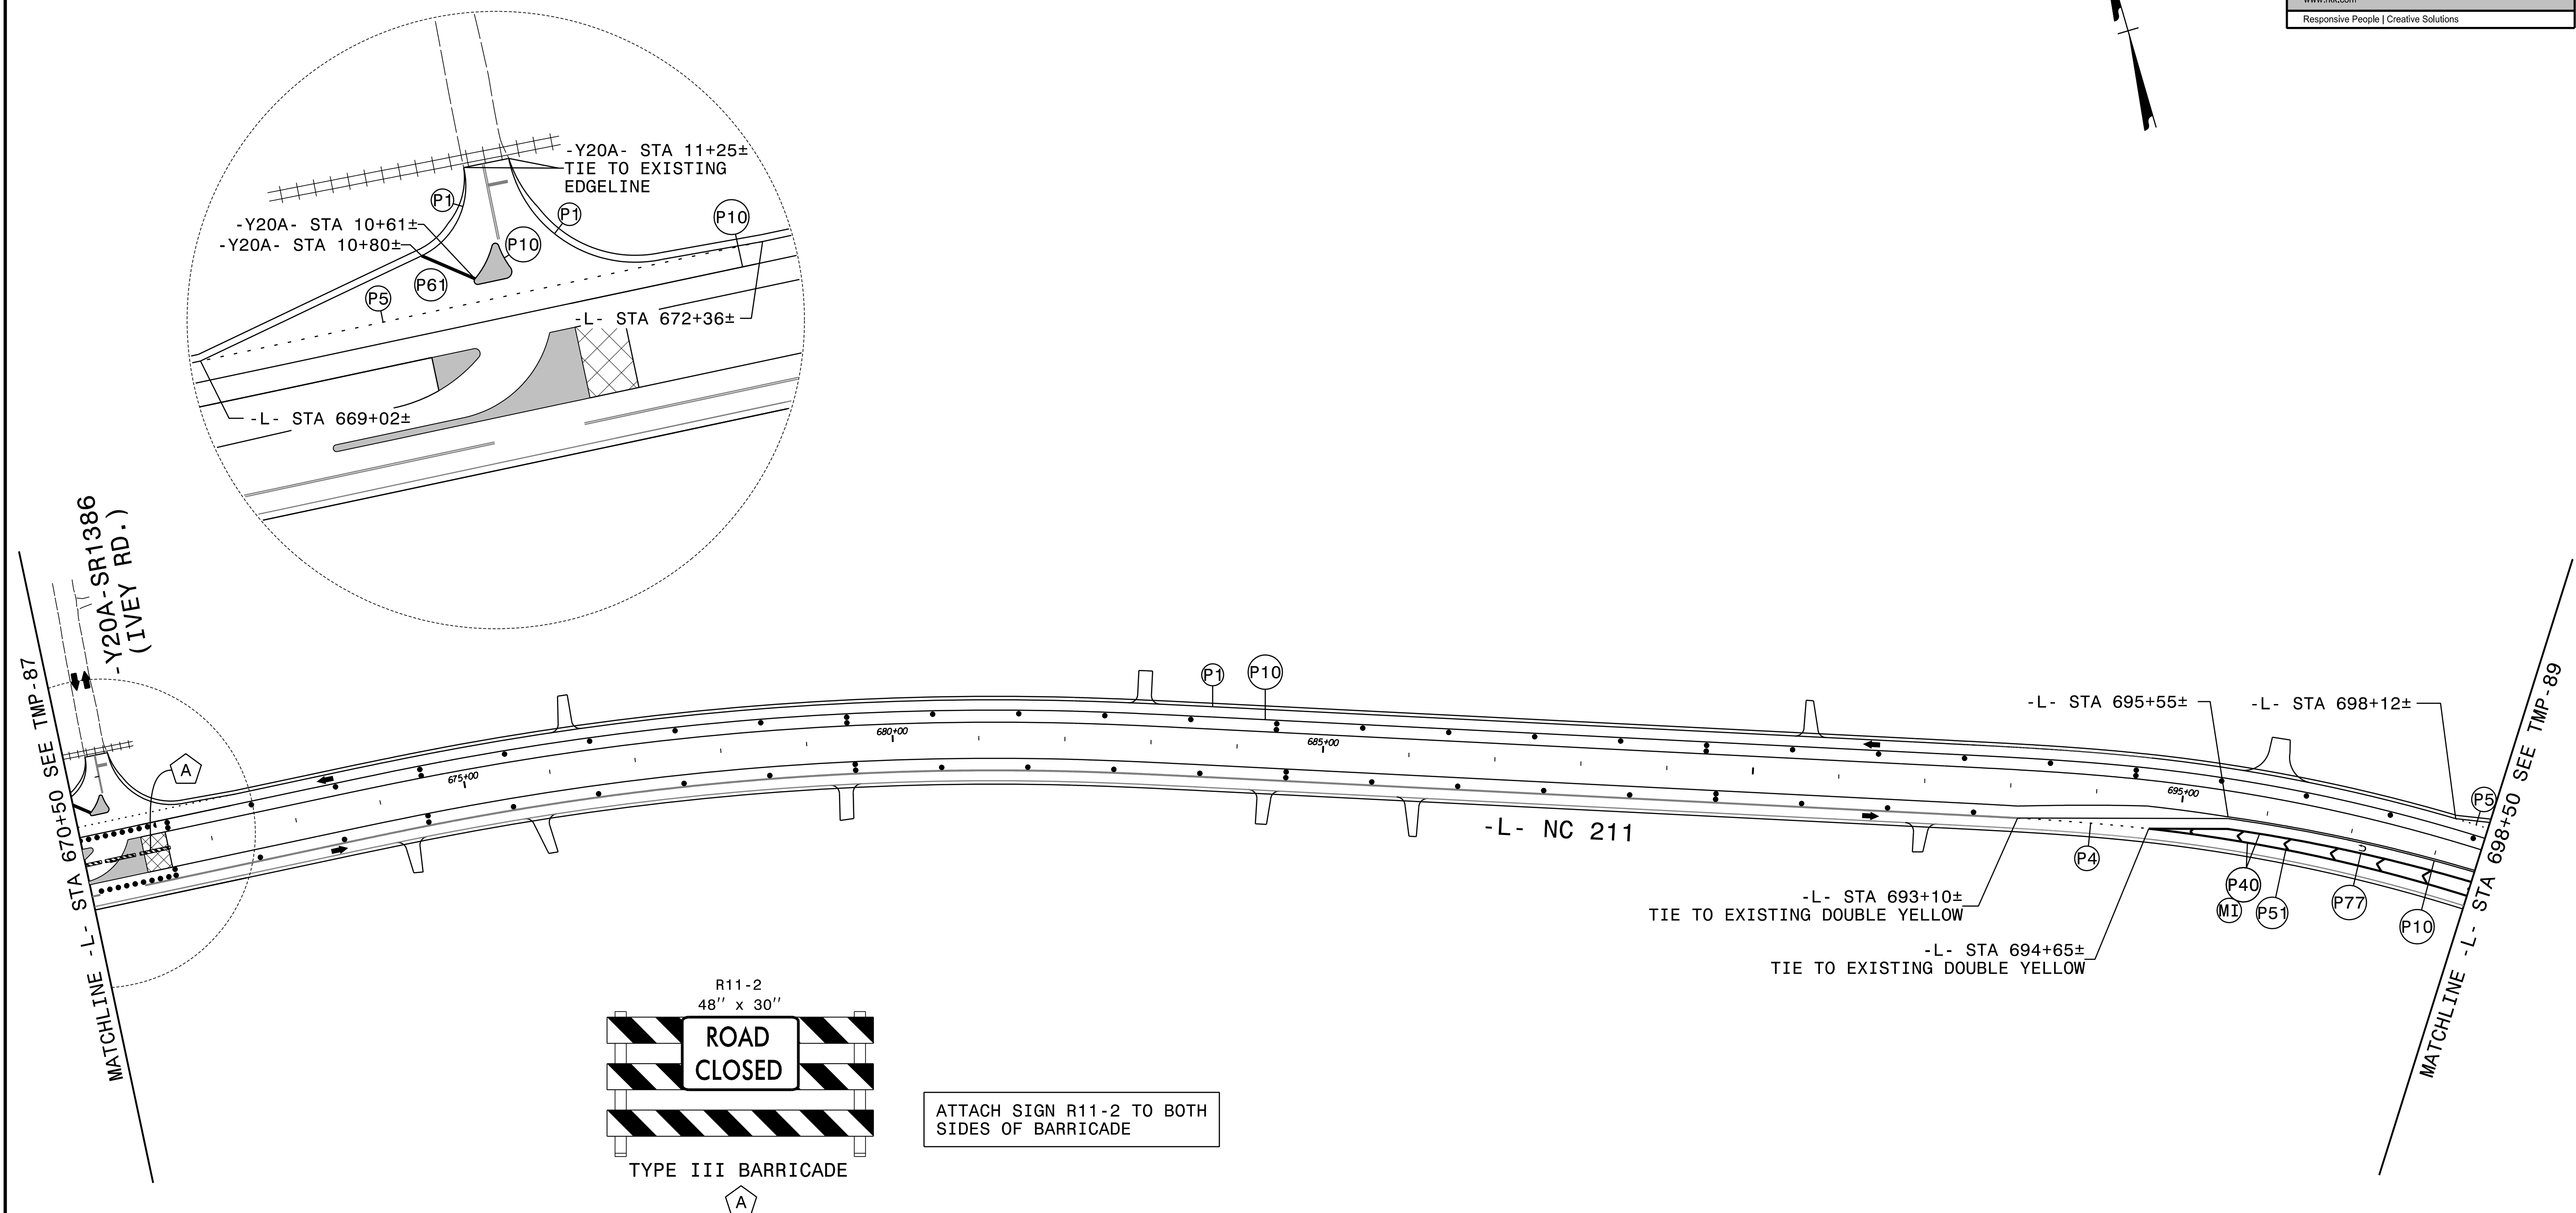

ATTACH SIGN R11-2 TO BOTH SIDES OF BARRICADE

ERECT PROPOSED SIGNING AS APPLICABLE.
12' LANES



APPROVED: DATE: 10/15/2024 SEAL 		PHASE III STEP 1 DETAILS
DOCUMENT NOT CONSIDERED FINAL UNLESS ALL SIGNATURES COMPLETED		

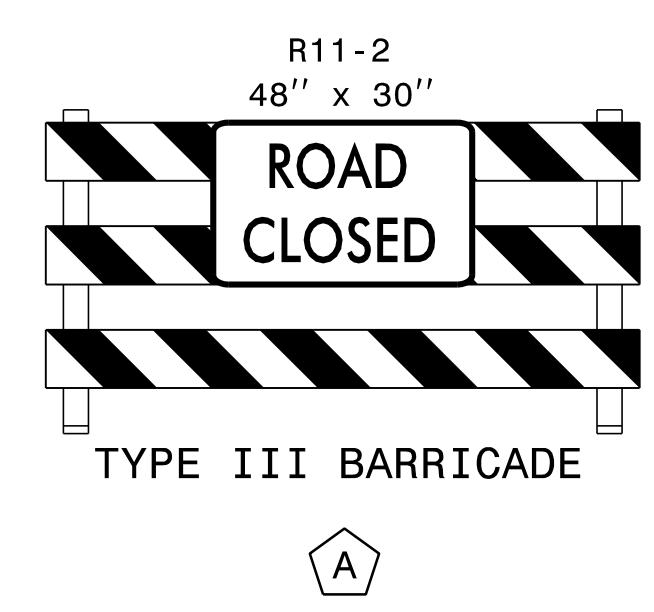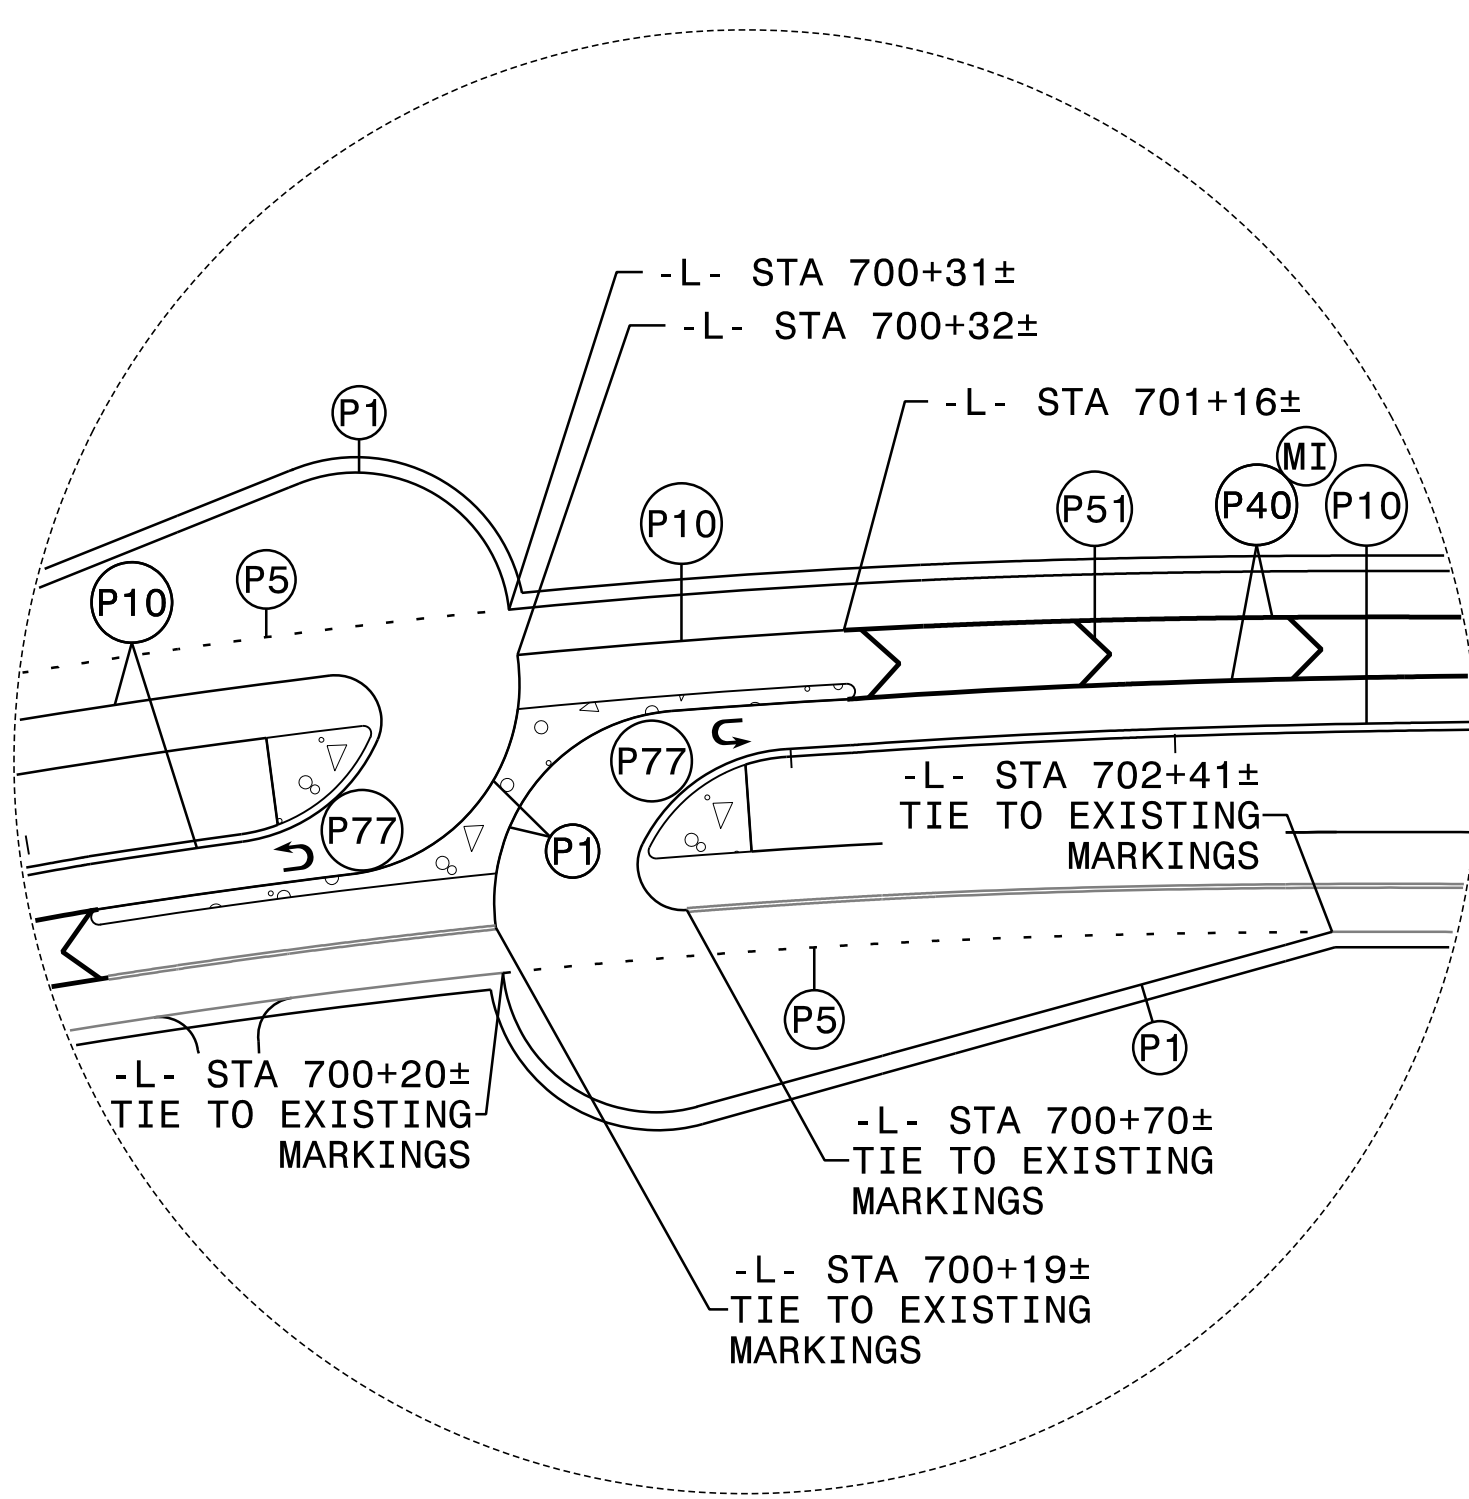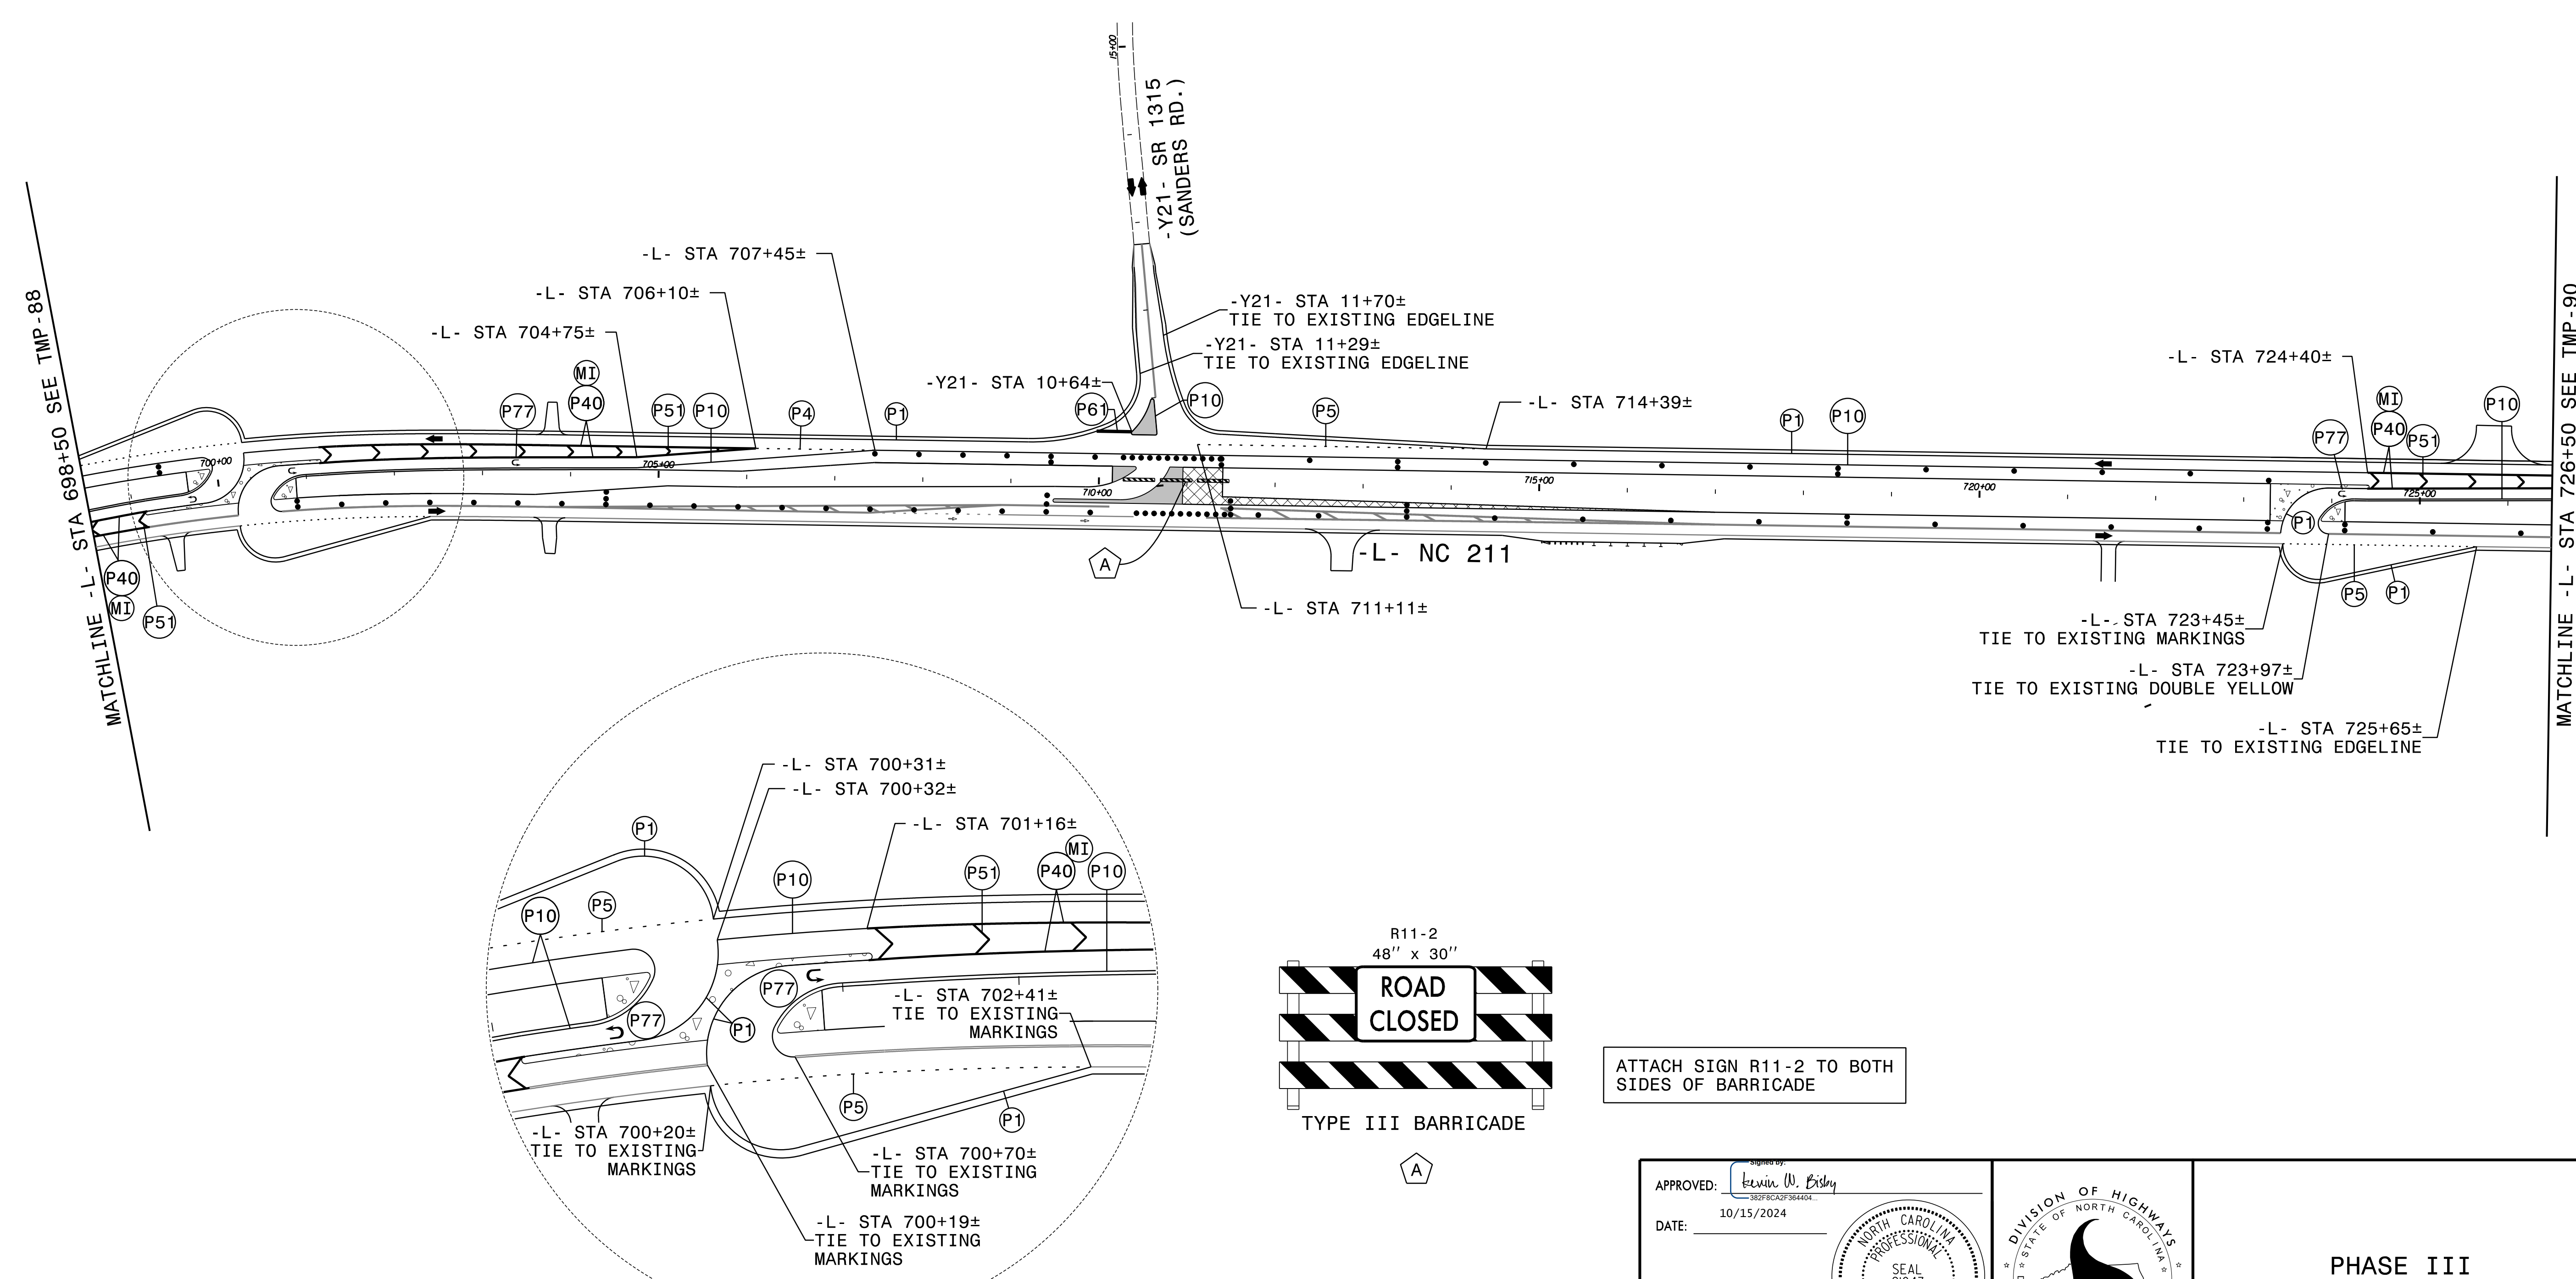

ATTACH SIGN R11-2 TO BOTH SIDES OF BARRICADE

ERECT PROPOSED SIGNING AS APPLICABLE.
12' LANES

APPROVED: DATE: 10/15/2024 SEAL 		PHASE III STEP 1 DETAILS
DOCUMENT NOT CONSIDERED FINAL UNLESS ALL SIGNATURES COMPLETED		

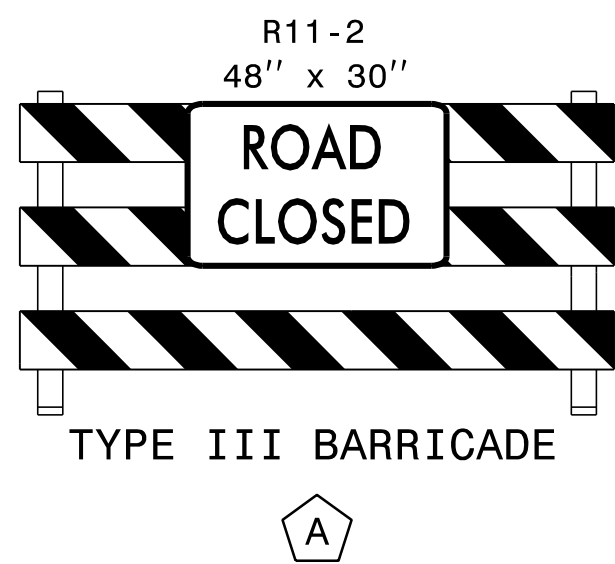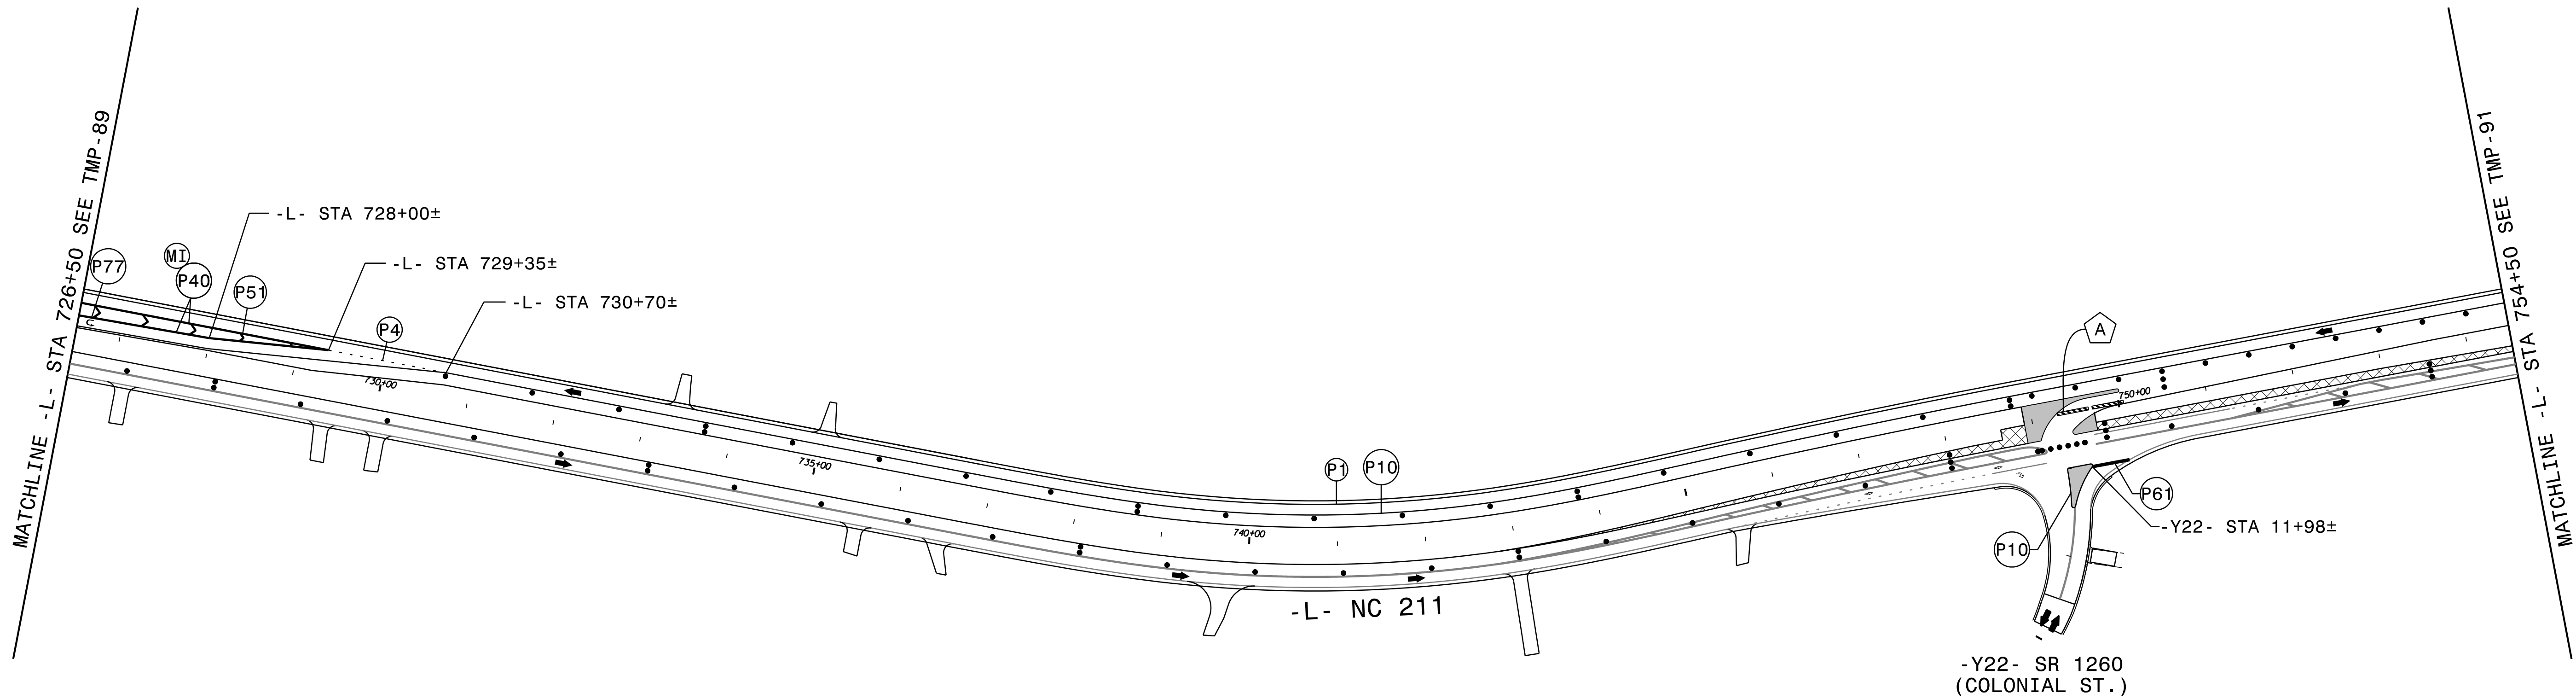


ATTACH SIGN R11-2 TO BOTH SIDES OF BARRICADE

ERECT PROPOSED SIGNING AS APPLICABLE.




12' LANES



APPROVED: DATE: 10/15/2024 SEAL 	 DIVISION OF HIGHWAYS STATE OF NORTH CAROLINA DEPARTMENT OF TRANSPORTATION WORK ZONE TRAFFIC CONTROL	PHASE III STEP 1 DETAILS
DOCUMENT NOT CONSIDERED FINAL UNLESS ALL SIGNATURES COMPLETED		

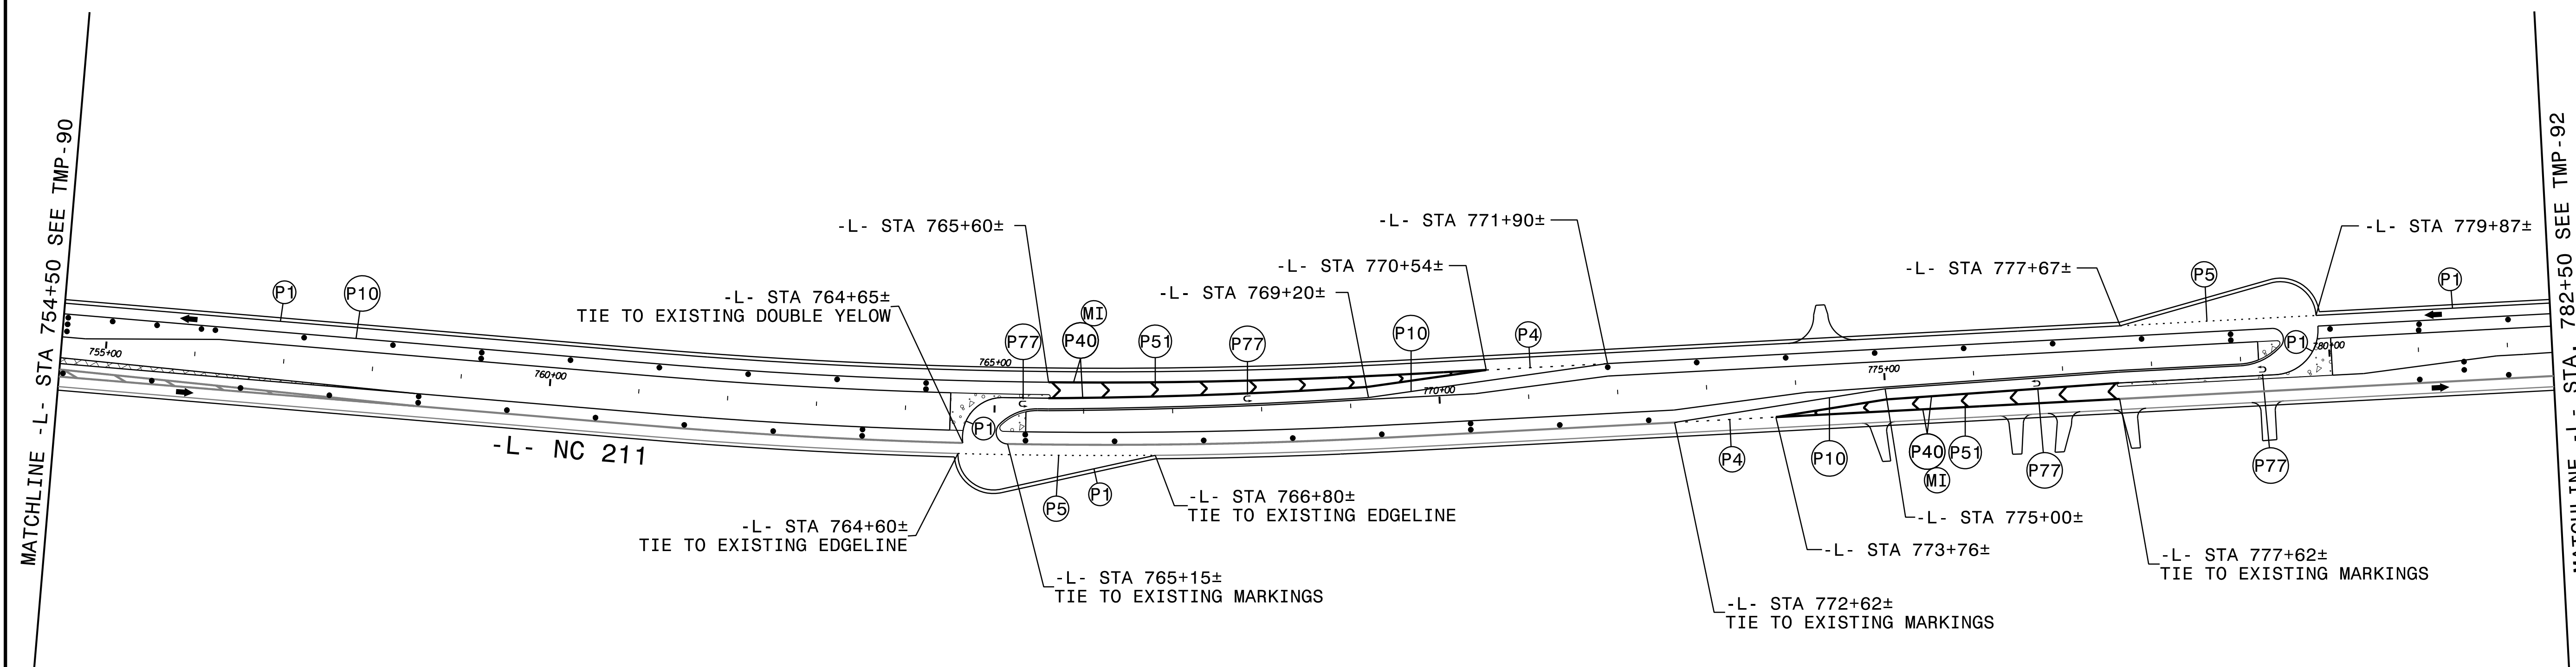

8/28/2024
RST03_TMP_psh91.dgn
R01bby

ERECT PROPOSED SIGNING AS APPLICABLE.
12' LANES

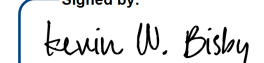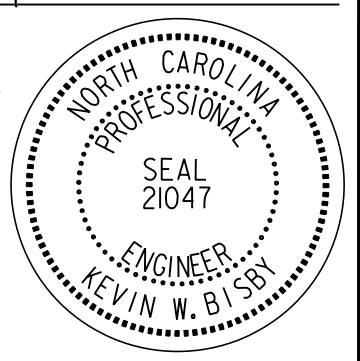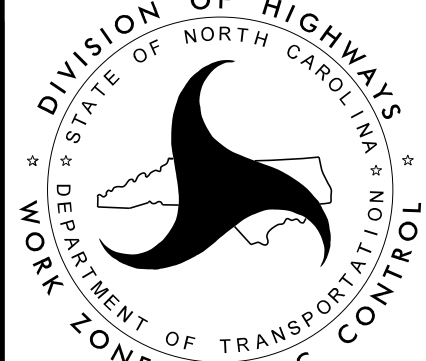
APPROVED:  DATE: 10/15/2024 SEAL  DOCUMENT NOT CONSIDERED FINAL UNLESS ALL SIGNATURES COMPLETED		PHASE III STEP 1 DETAILS
--	---	-----------------------------

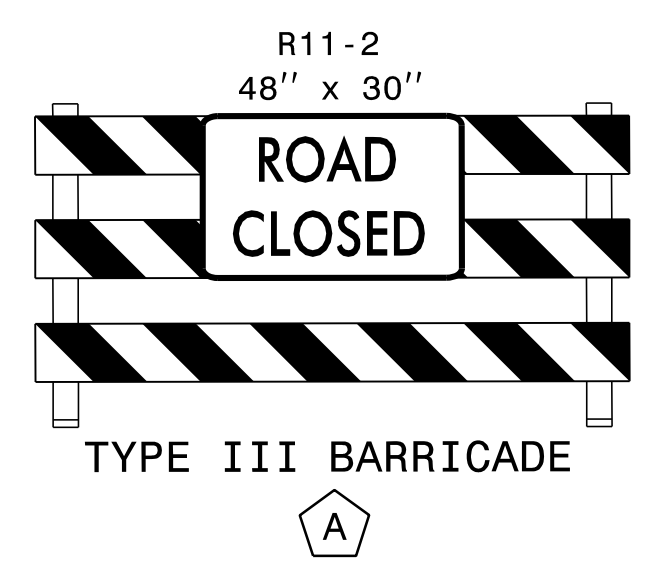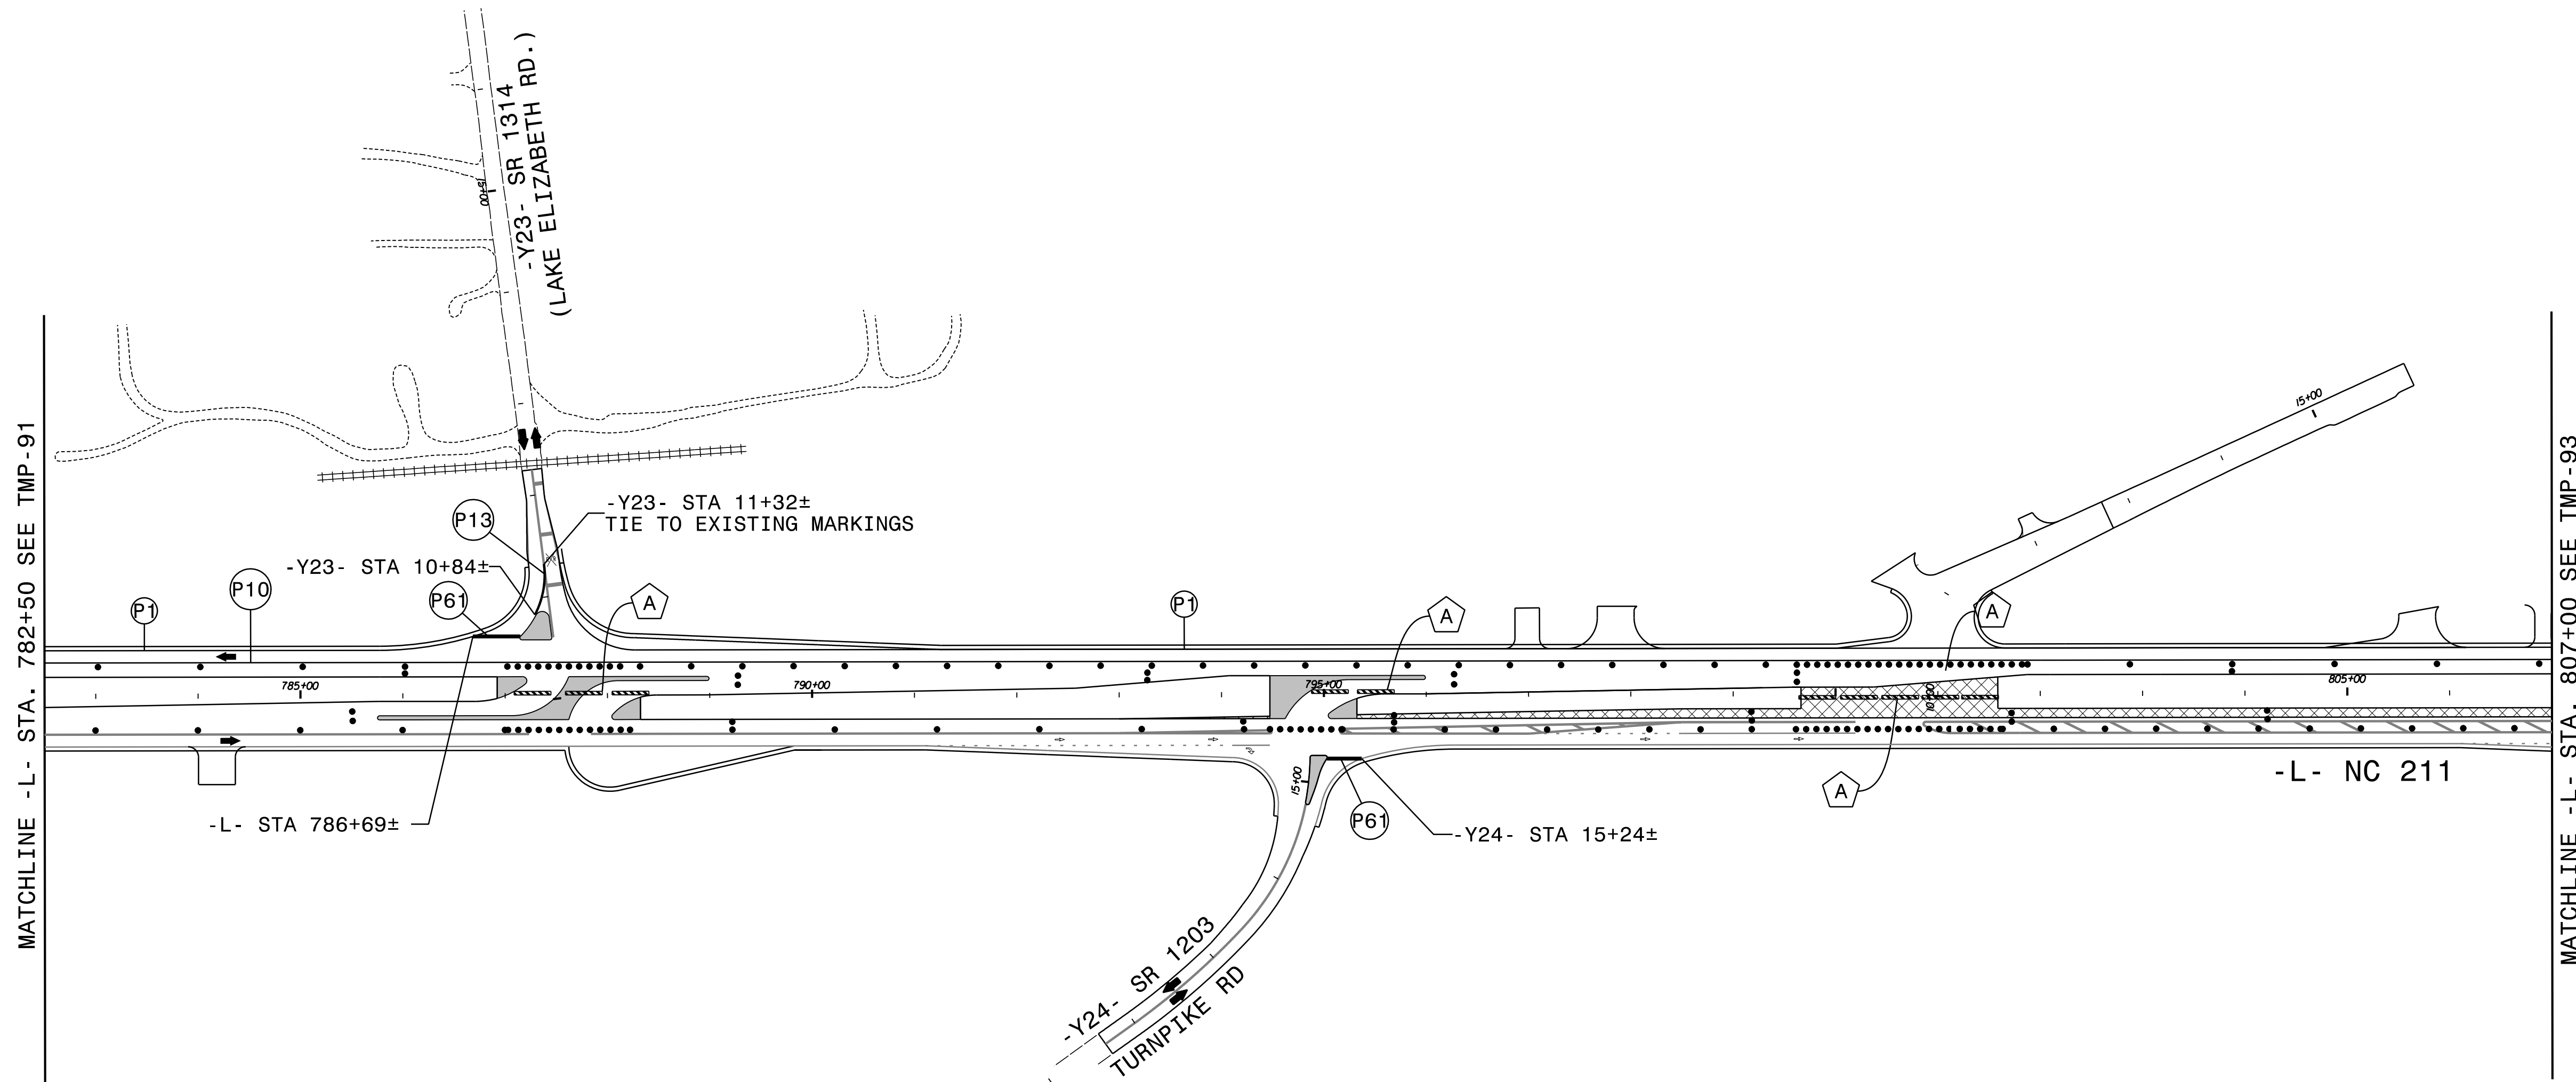

ATTACH SIGN R11-2 TO BOTH SIDES OF BARRICADE


ERECT PROPOSED SIGNING AS APPLICABLE.
12' LANES.

APPROVED: <u>Kevin W. Bisby</u> DATE: 10/15/2024 SEAL 		PHASE III STEP 1 DETAILS
DOCUMENT NOT CONSIDERED FINAL UNLESS ALL SIGNATURES COMPLETED		


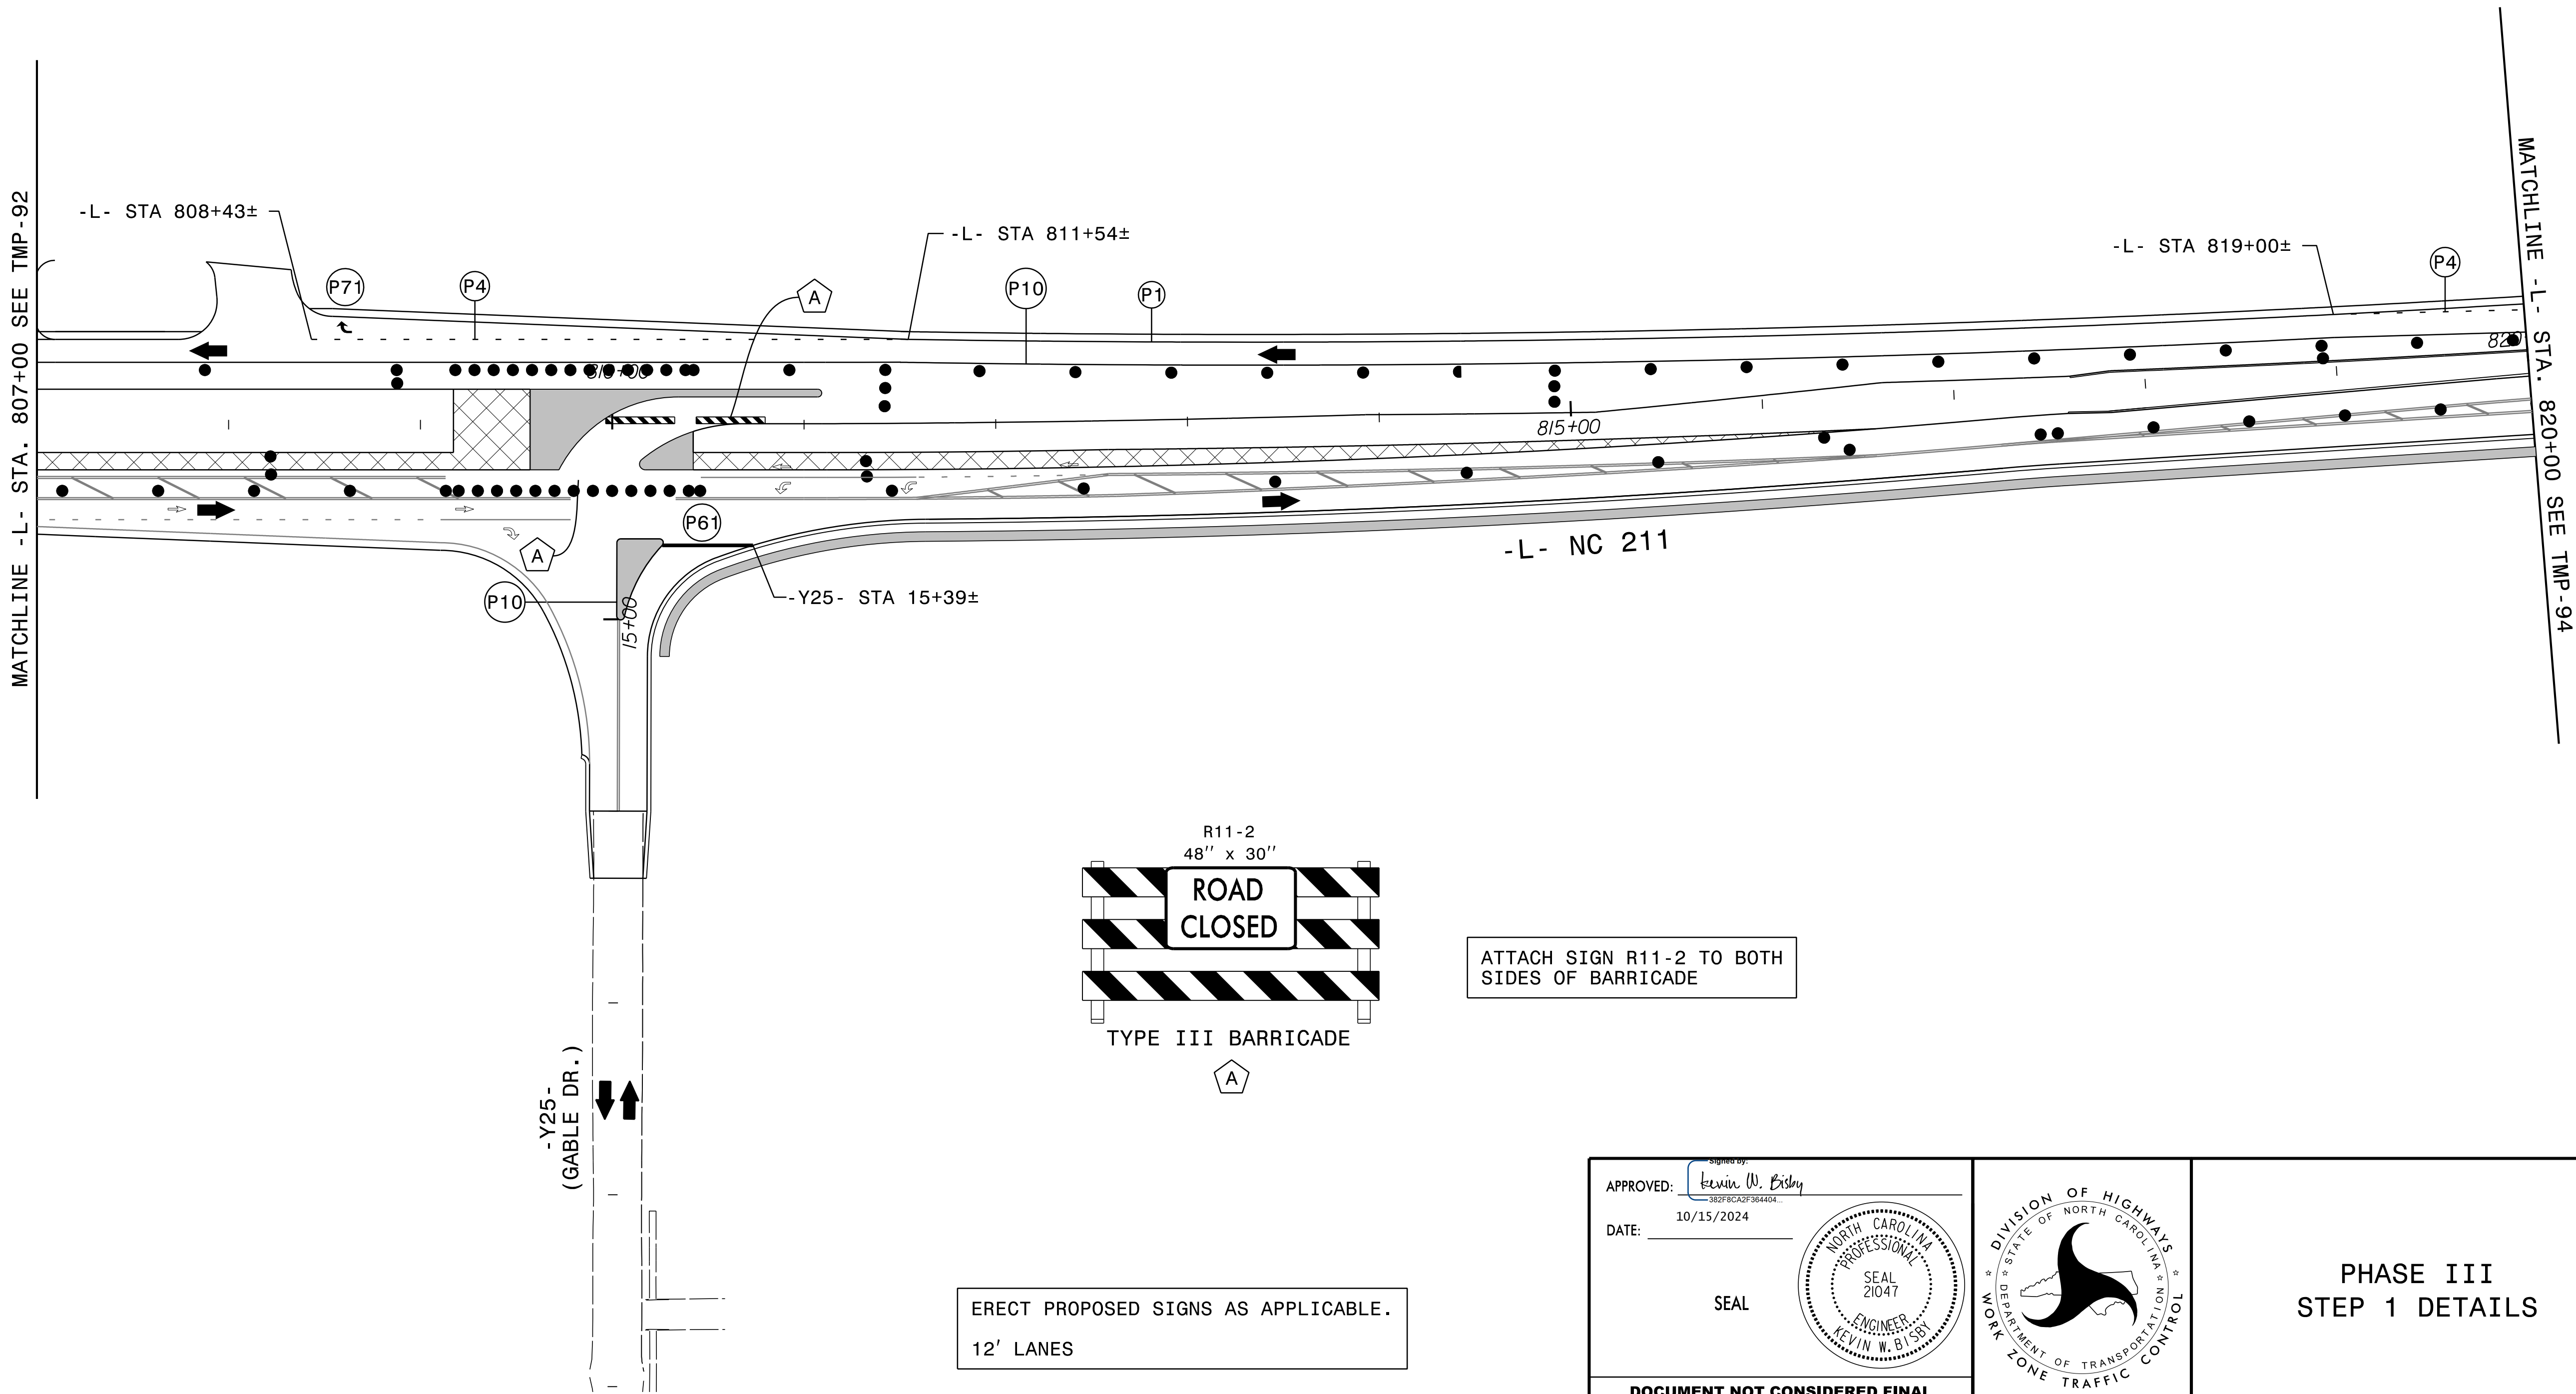


8/28/2024
RST03_TMP_psh93.dgn
Kotibby


APPROVED: DATE: 10/15/2024 SEAL 		PHASE III STEP 1 DETAILS
DOCUMENT NOT CONSIDERED FINAL UNLESS ALL SIGNATURES COMPLETED		

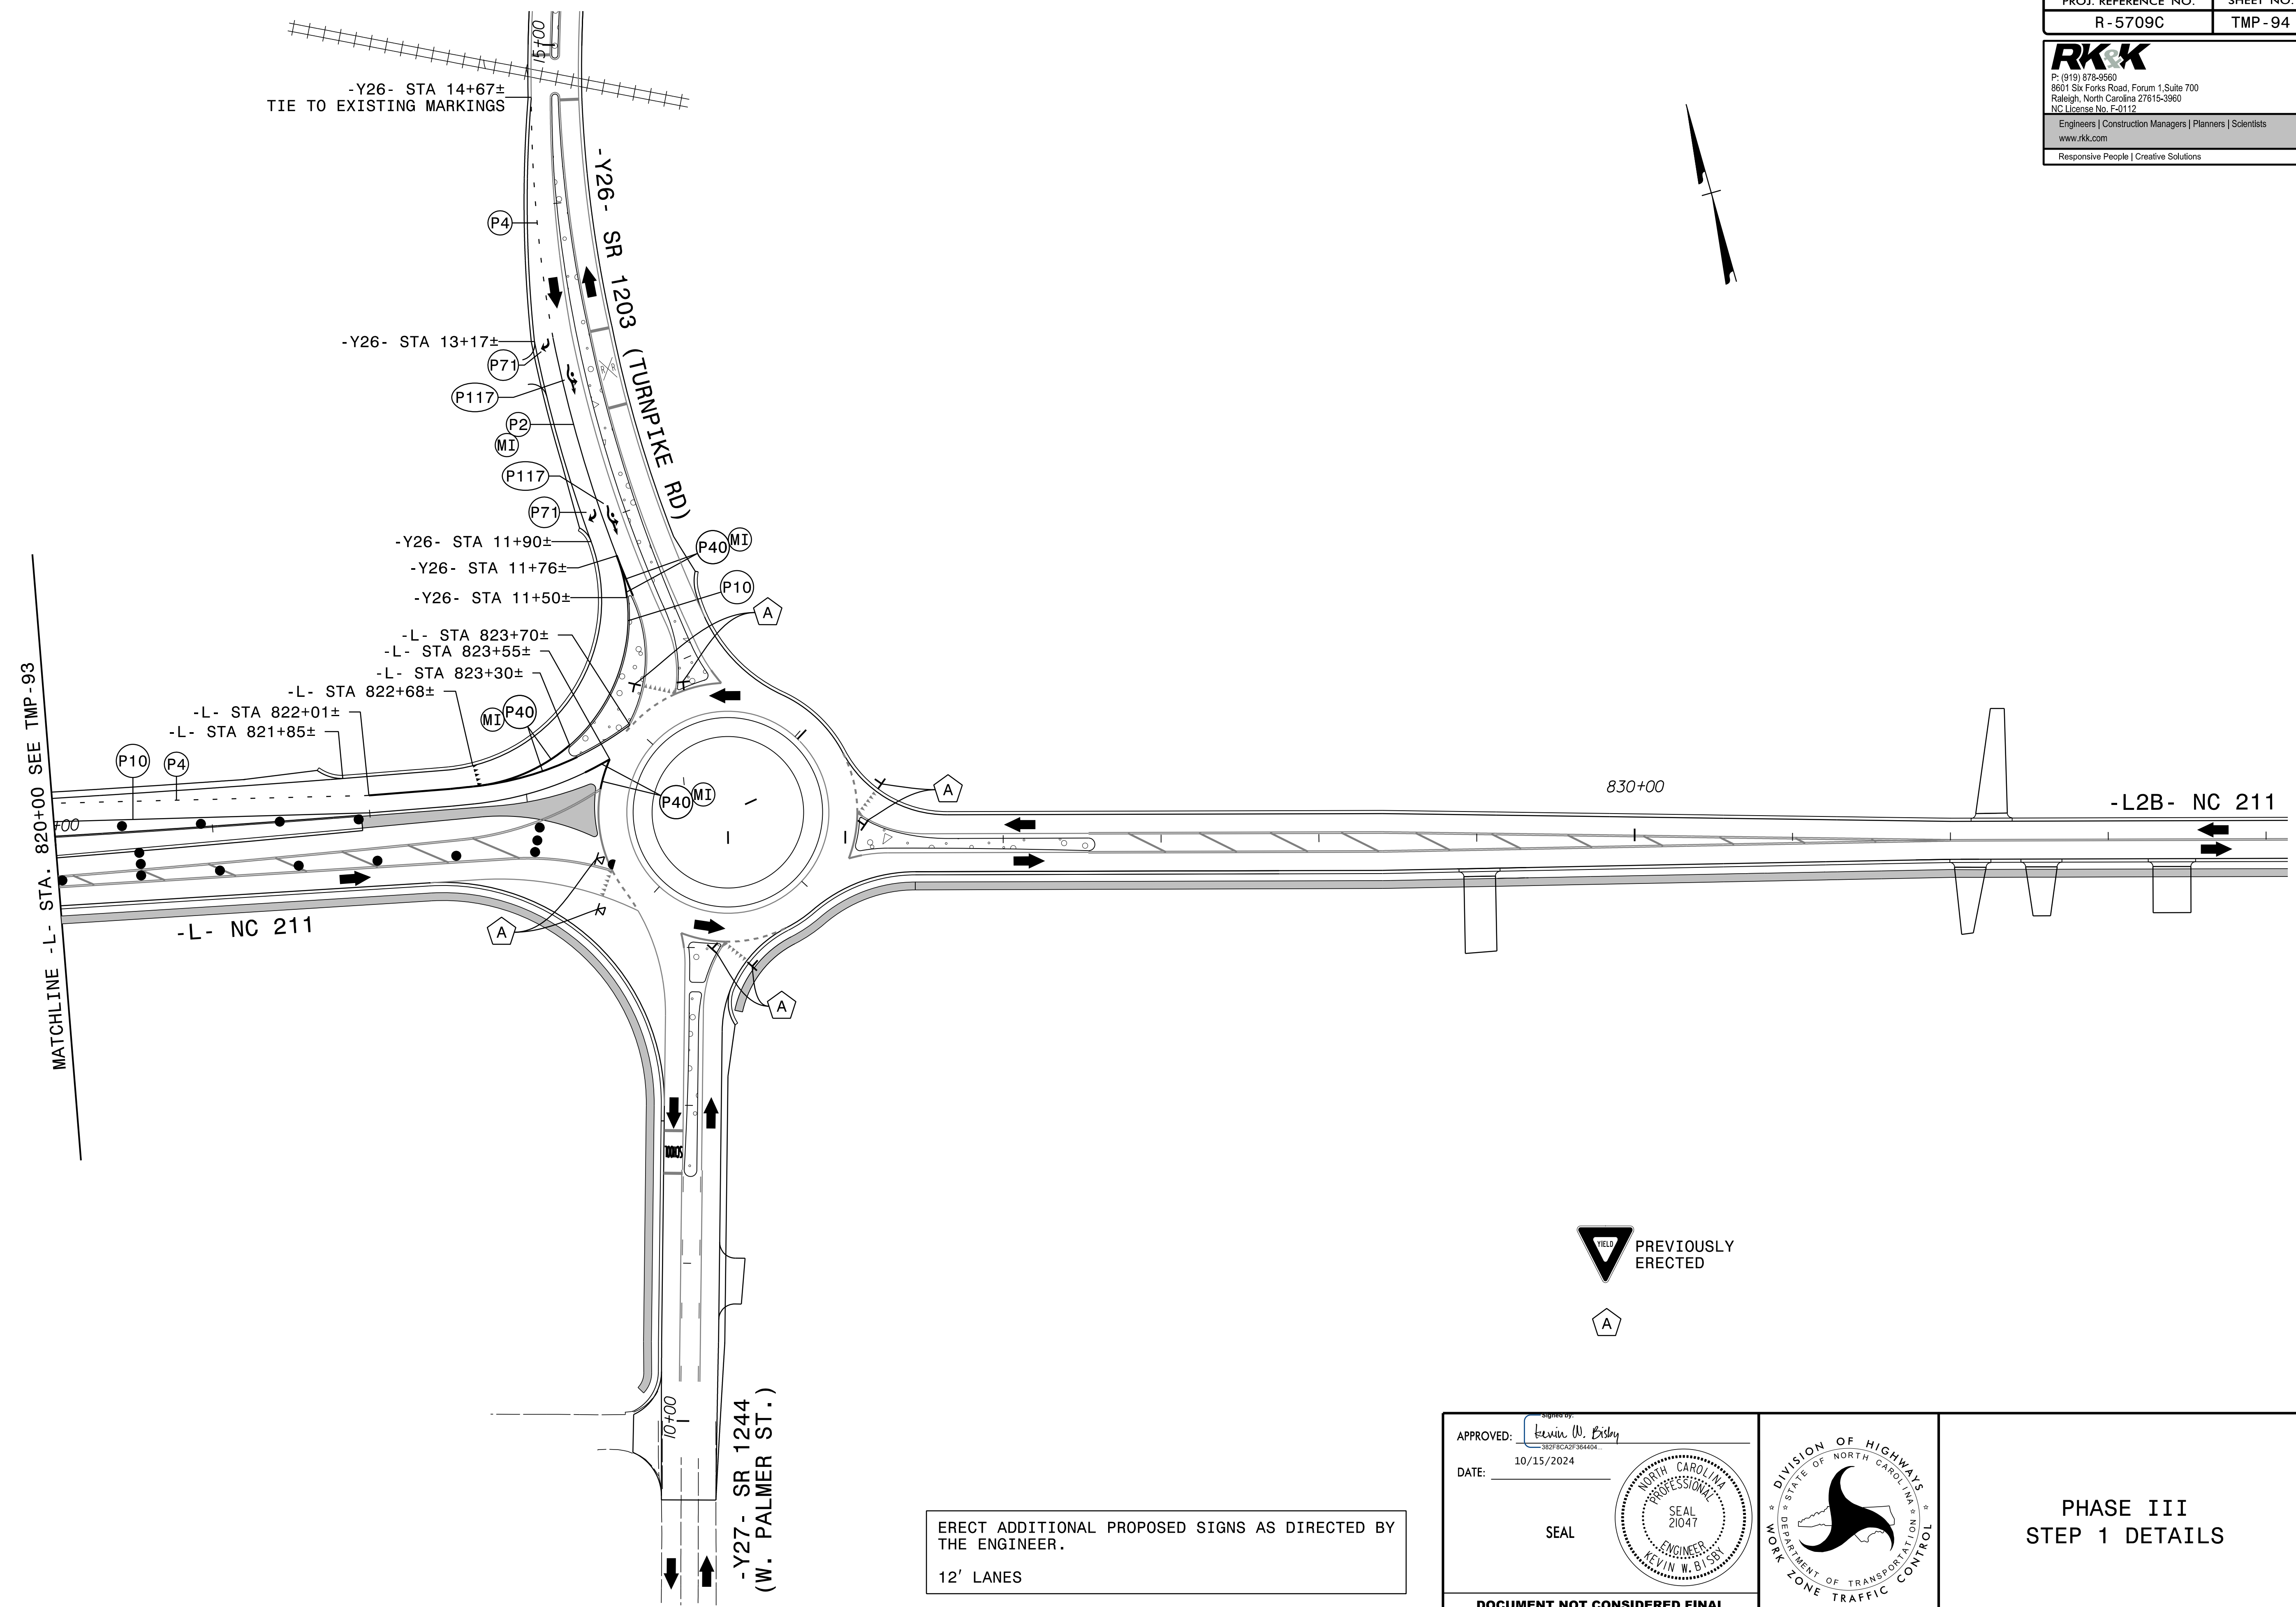



8/28/2024
RST03_TMP_psh94.dgn
R01sbj

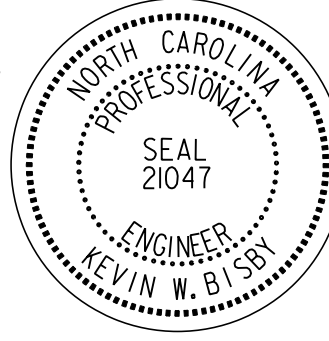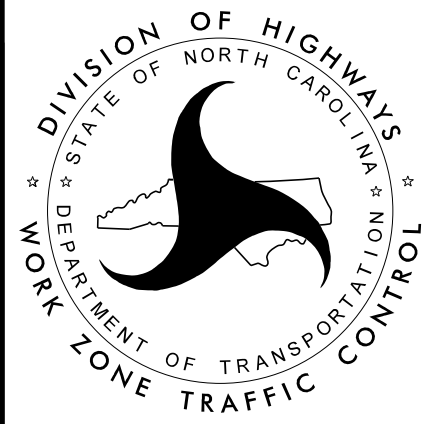APPROVED: <u>Kevin W. Bisby</u> DATE: 10/15/2024 SEAL 		PHASE III STEP 1 DETAILS
DOCUMENT NOT CONSIDERED FINAL UNLESS ALL SIGNATURES COMPLETED		

9/30/2024
RST03_TMP_psh95.dgn
R01sby

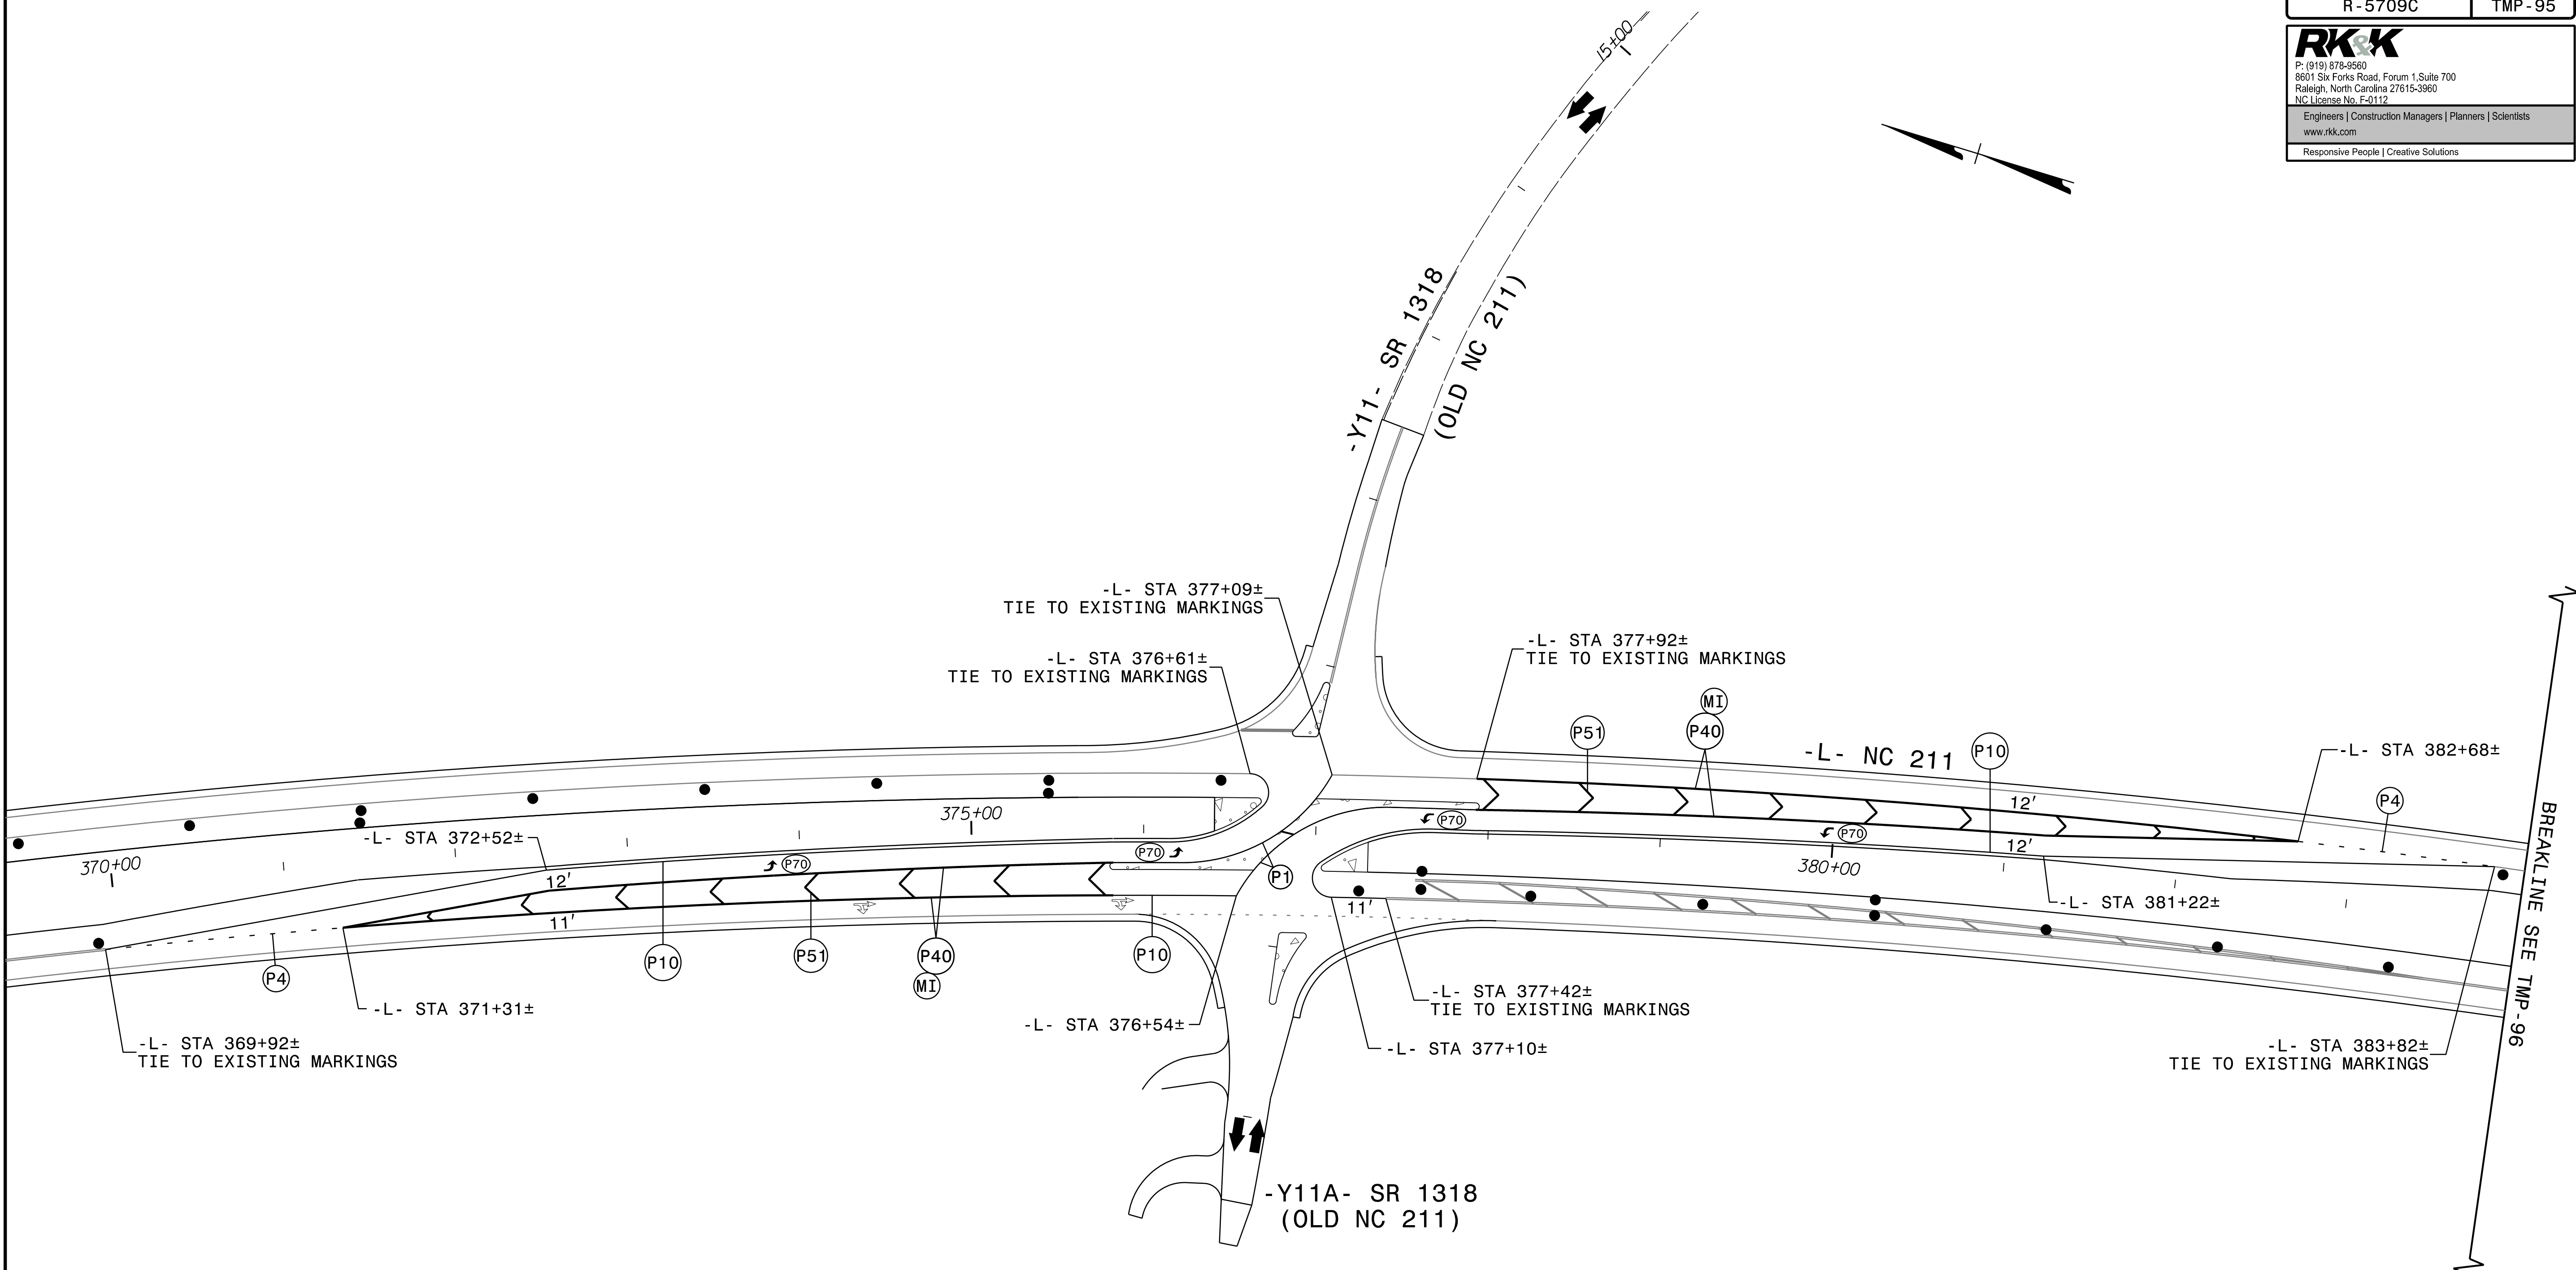

ERECT PROPOSED SIGNING AS APPLICABLE

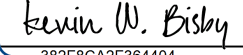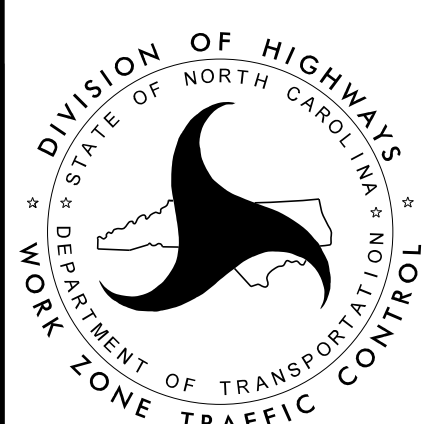APPROVED:  DATE: 10/15/2024 SEAL 		PHASE III STEP 2 DETAILS
DOCUMENT NOT CONSIDERED FINAL UNLESS ALL SIGNATURES COMPLETED		