



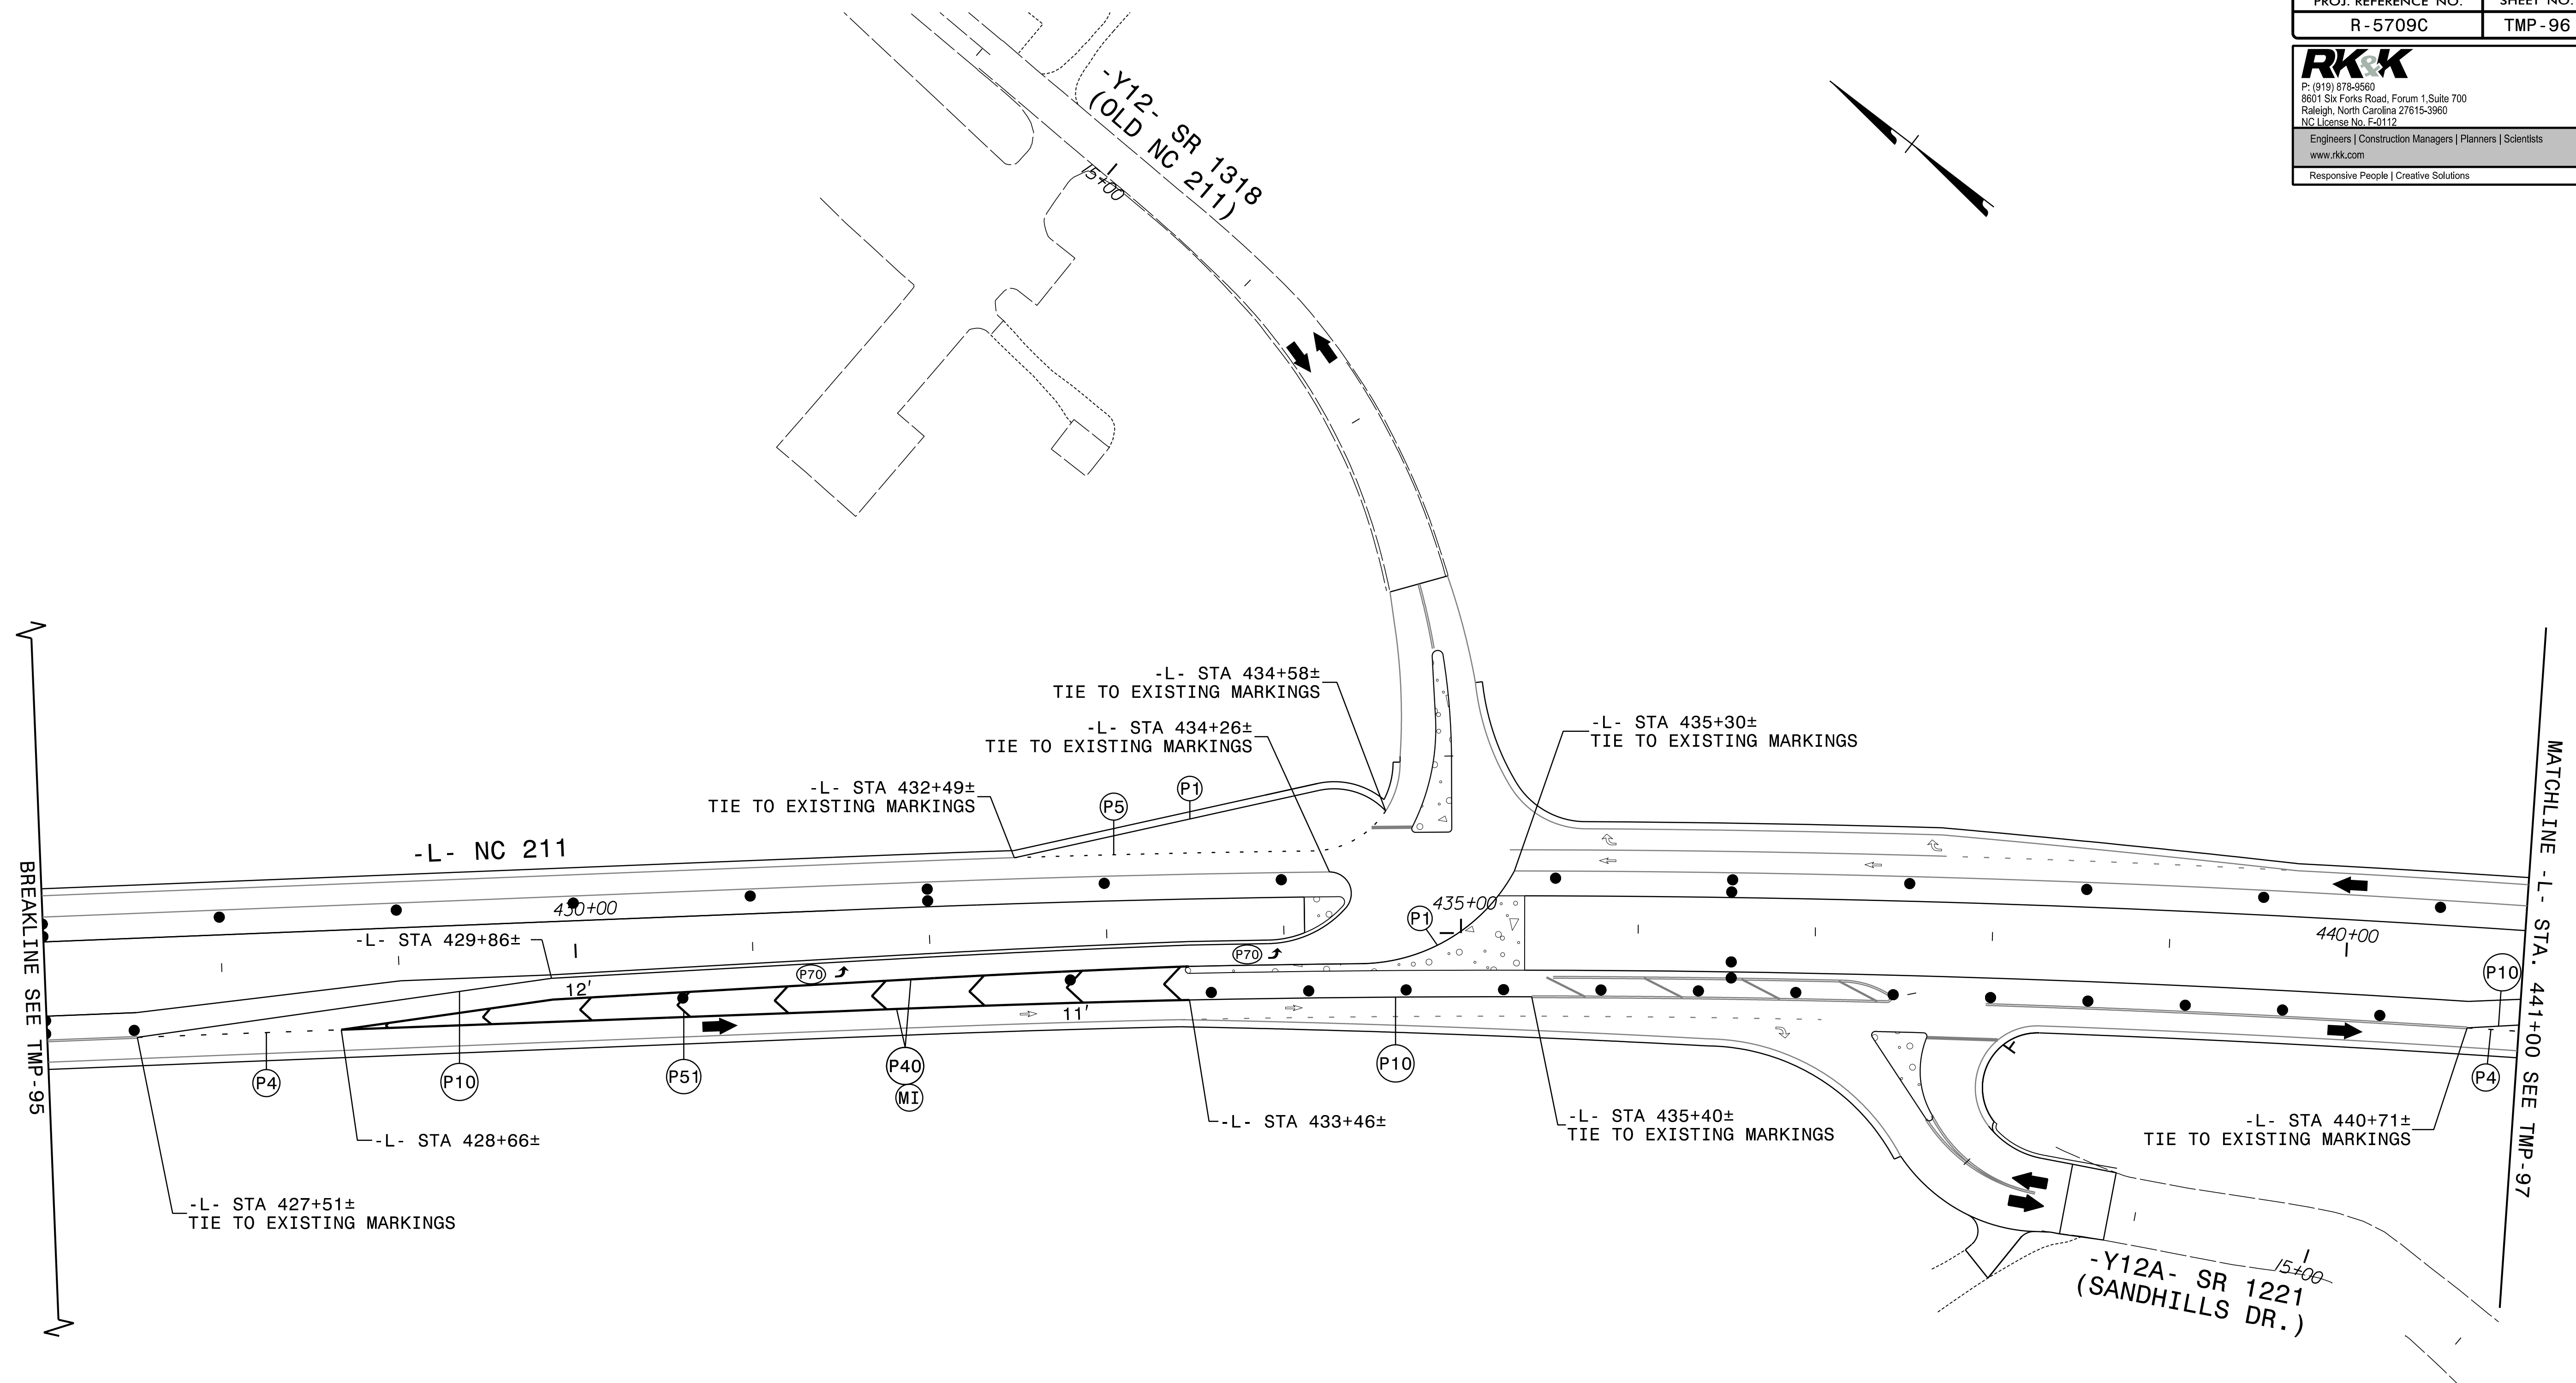


8/28/2024
RST03_TMP_psh96.dgn
Kobay

ERECT PROPOSED SIGNING AS APPLICABLE


APPROVED: DATE: 10/15/2024 SEAL 		PHASE III STEP 2 DETAILS
DOCUMENT NOT CONSIDERED FINAL UNLESS ALL SIGNATURES COMPLETED		

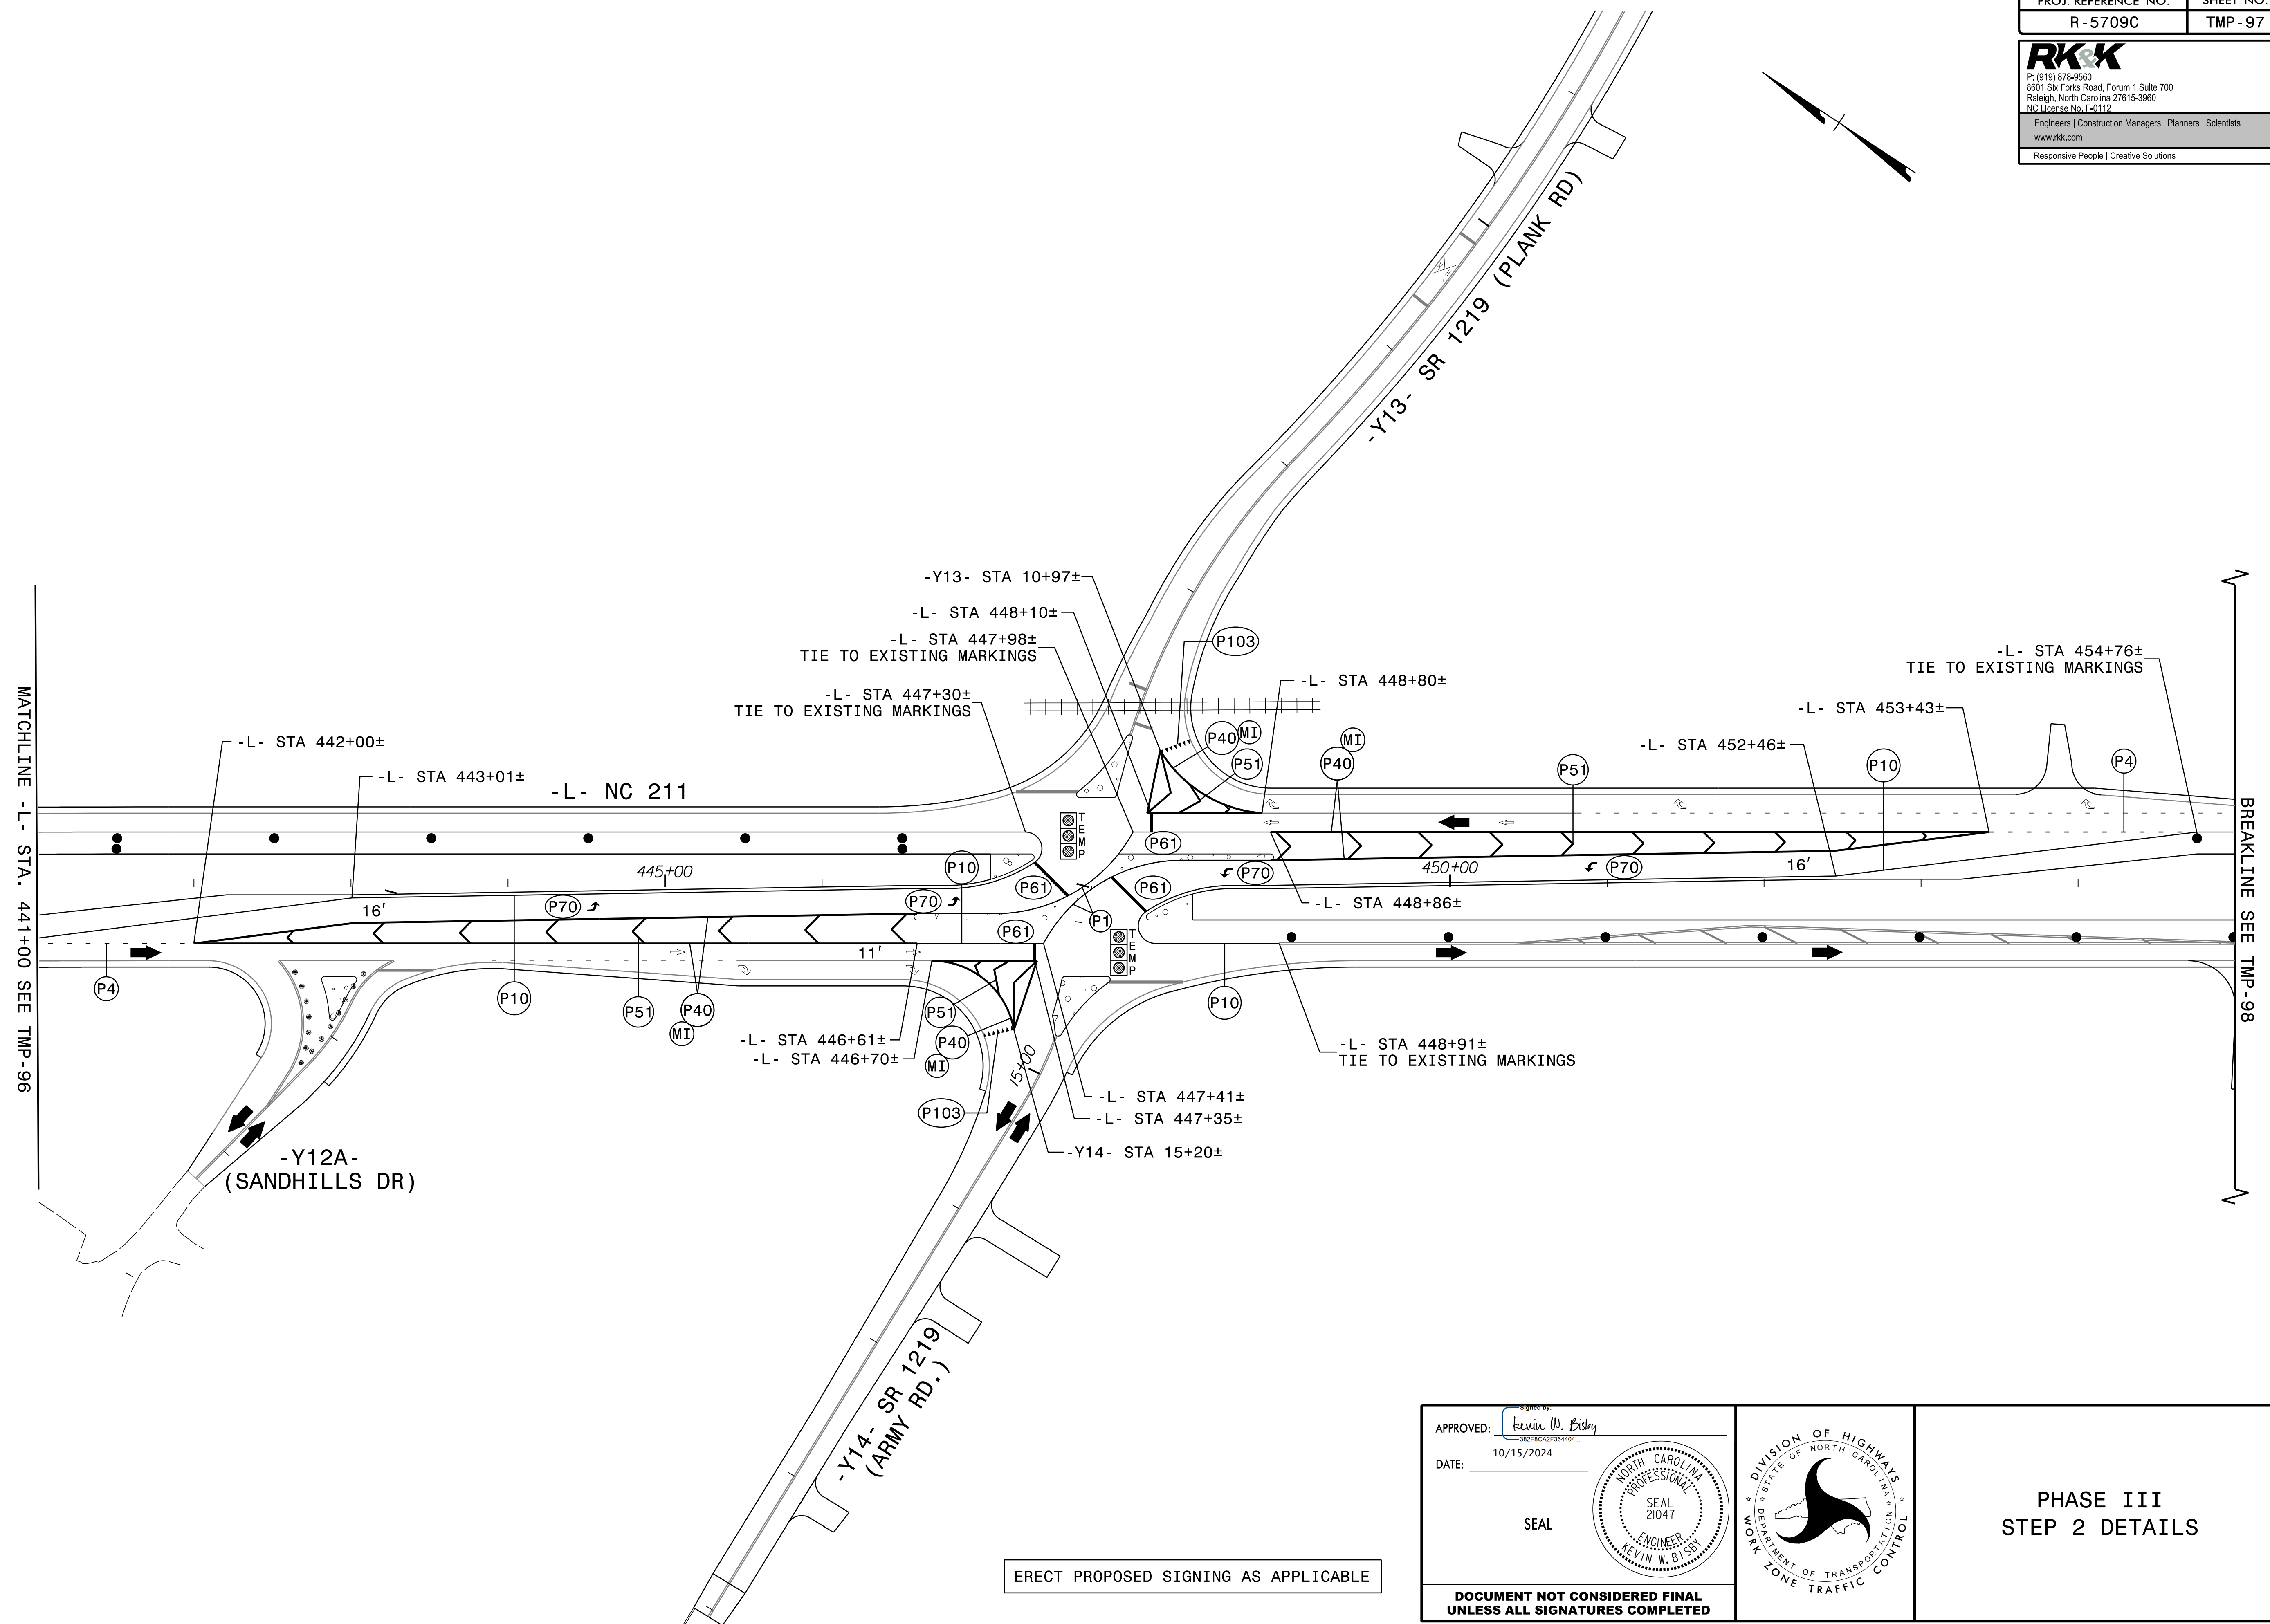


ERECT PROPOSED SIGNING AS APPLICABLE

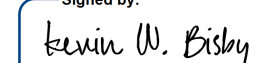APPROVED: 
DATE: 10/15/2024


SEAL

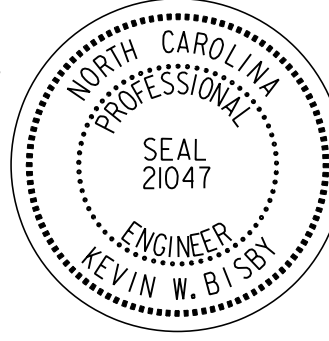


DOCUMENT NOT CONSIDERED FINAL
UNLESS ALL SIGNATURES COMPLETED

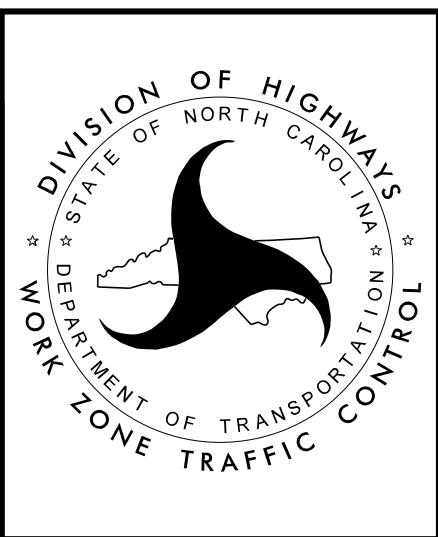


PHASE III
STEP 2 DETAILS

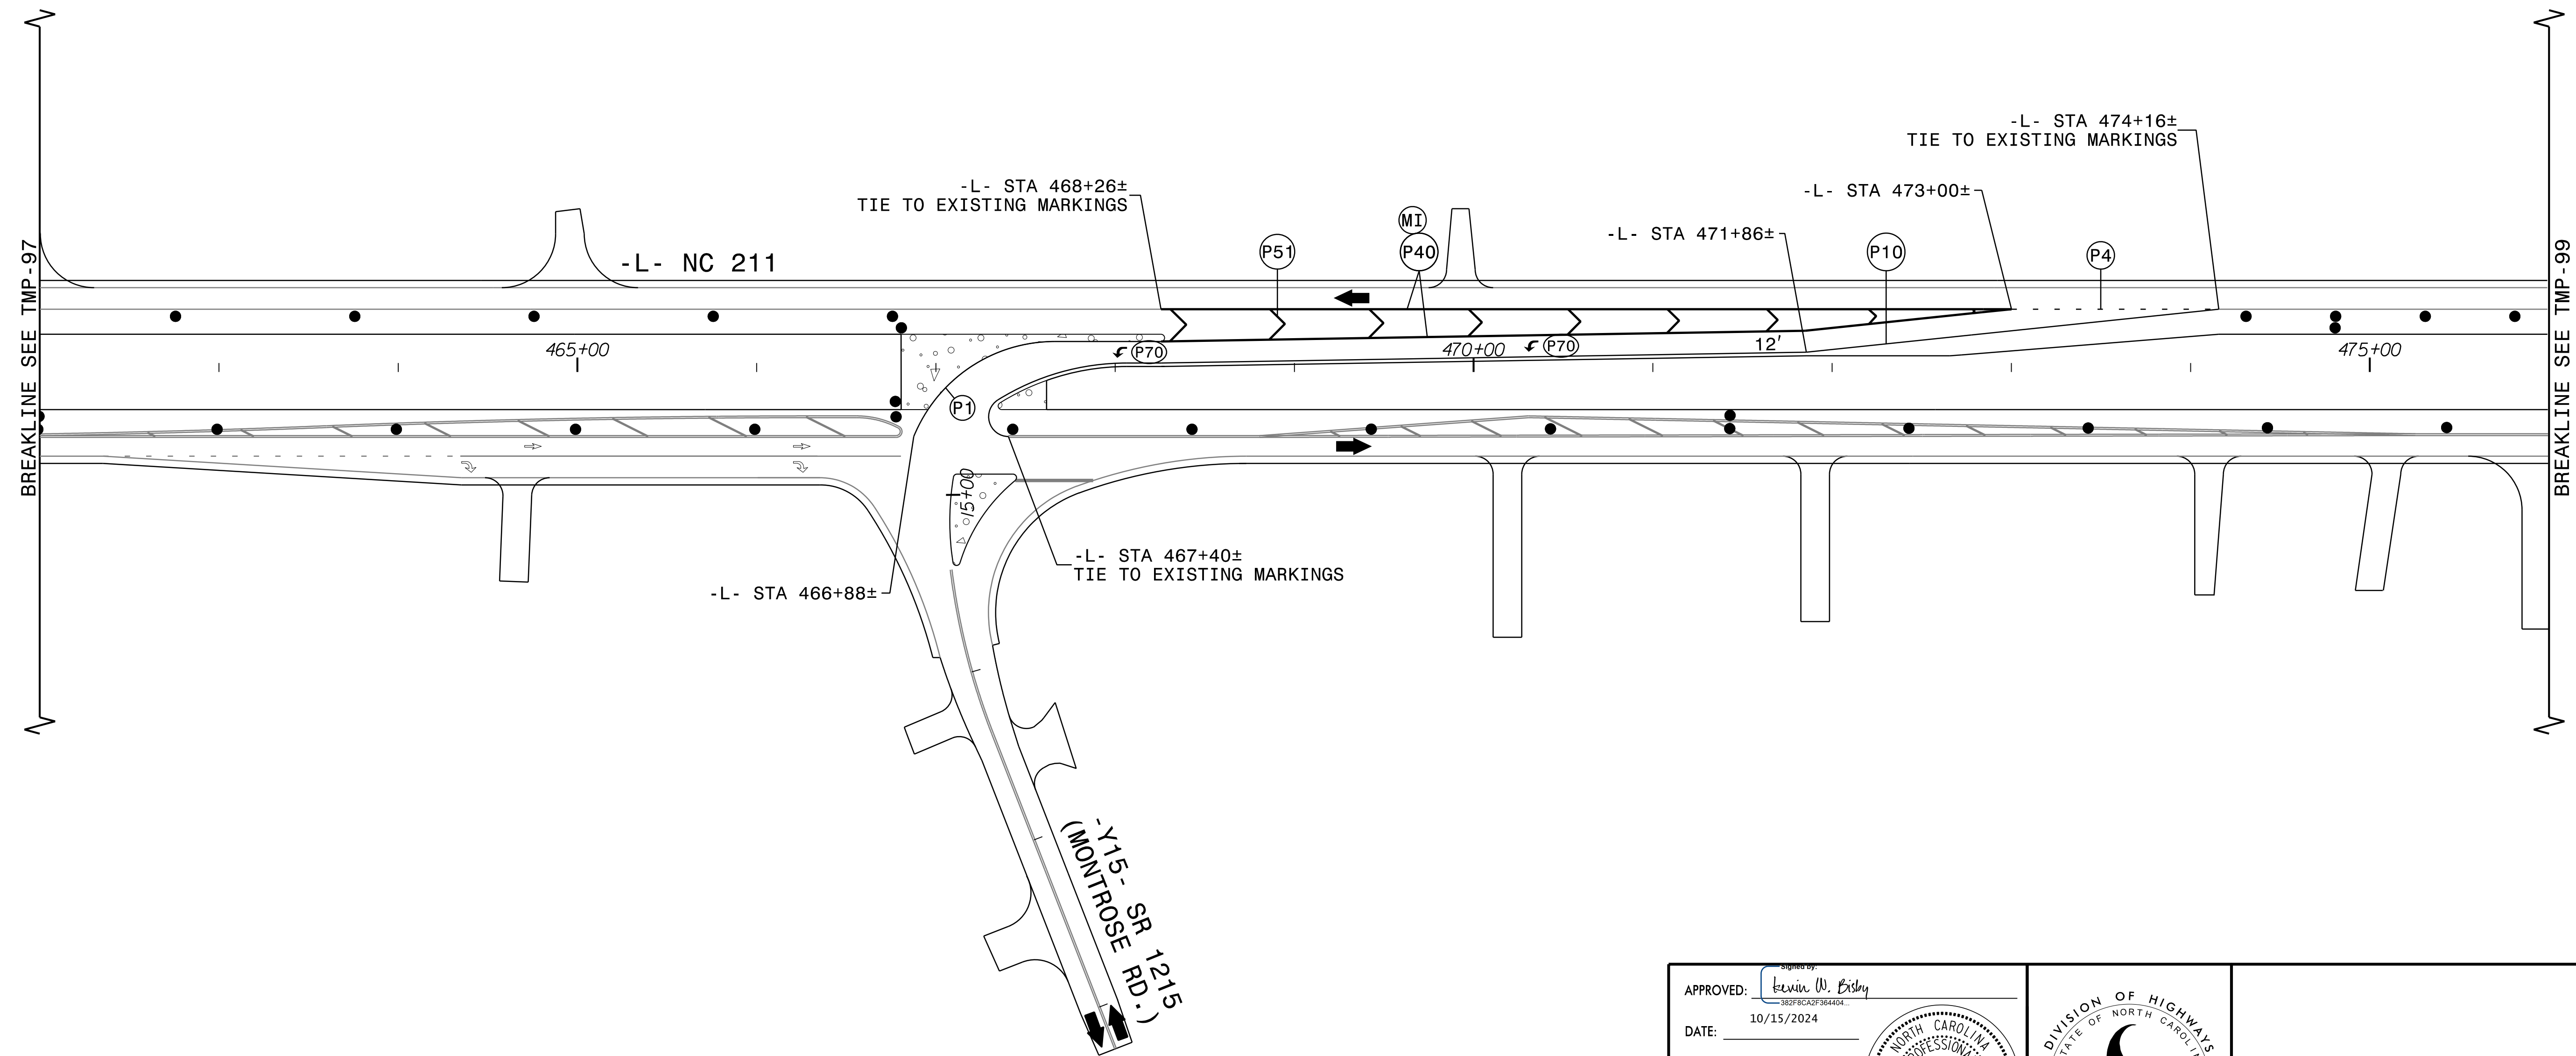


ERECT PROPOSED SIGNING AS APPLICABLE

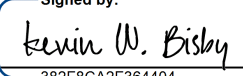APPROVED: 
DATE: 10/15/2024


SEAL

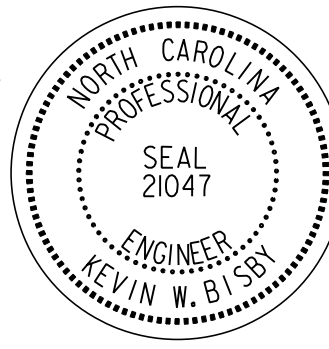

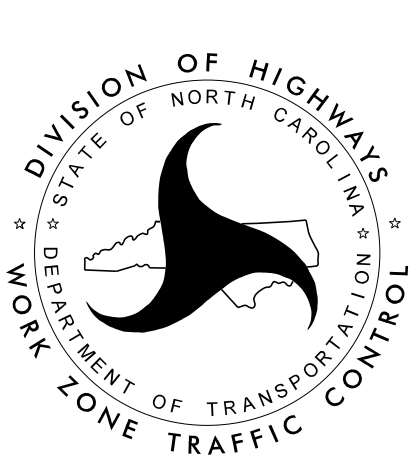




PHASE III
STEP 2 DETAILS


DOCUMENT NOT CONSIDERED FINAL
UNLESS ALL SIGNATURES COMPLETED

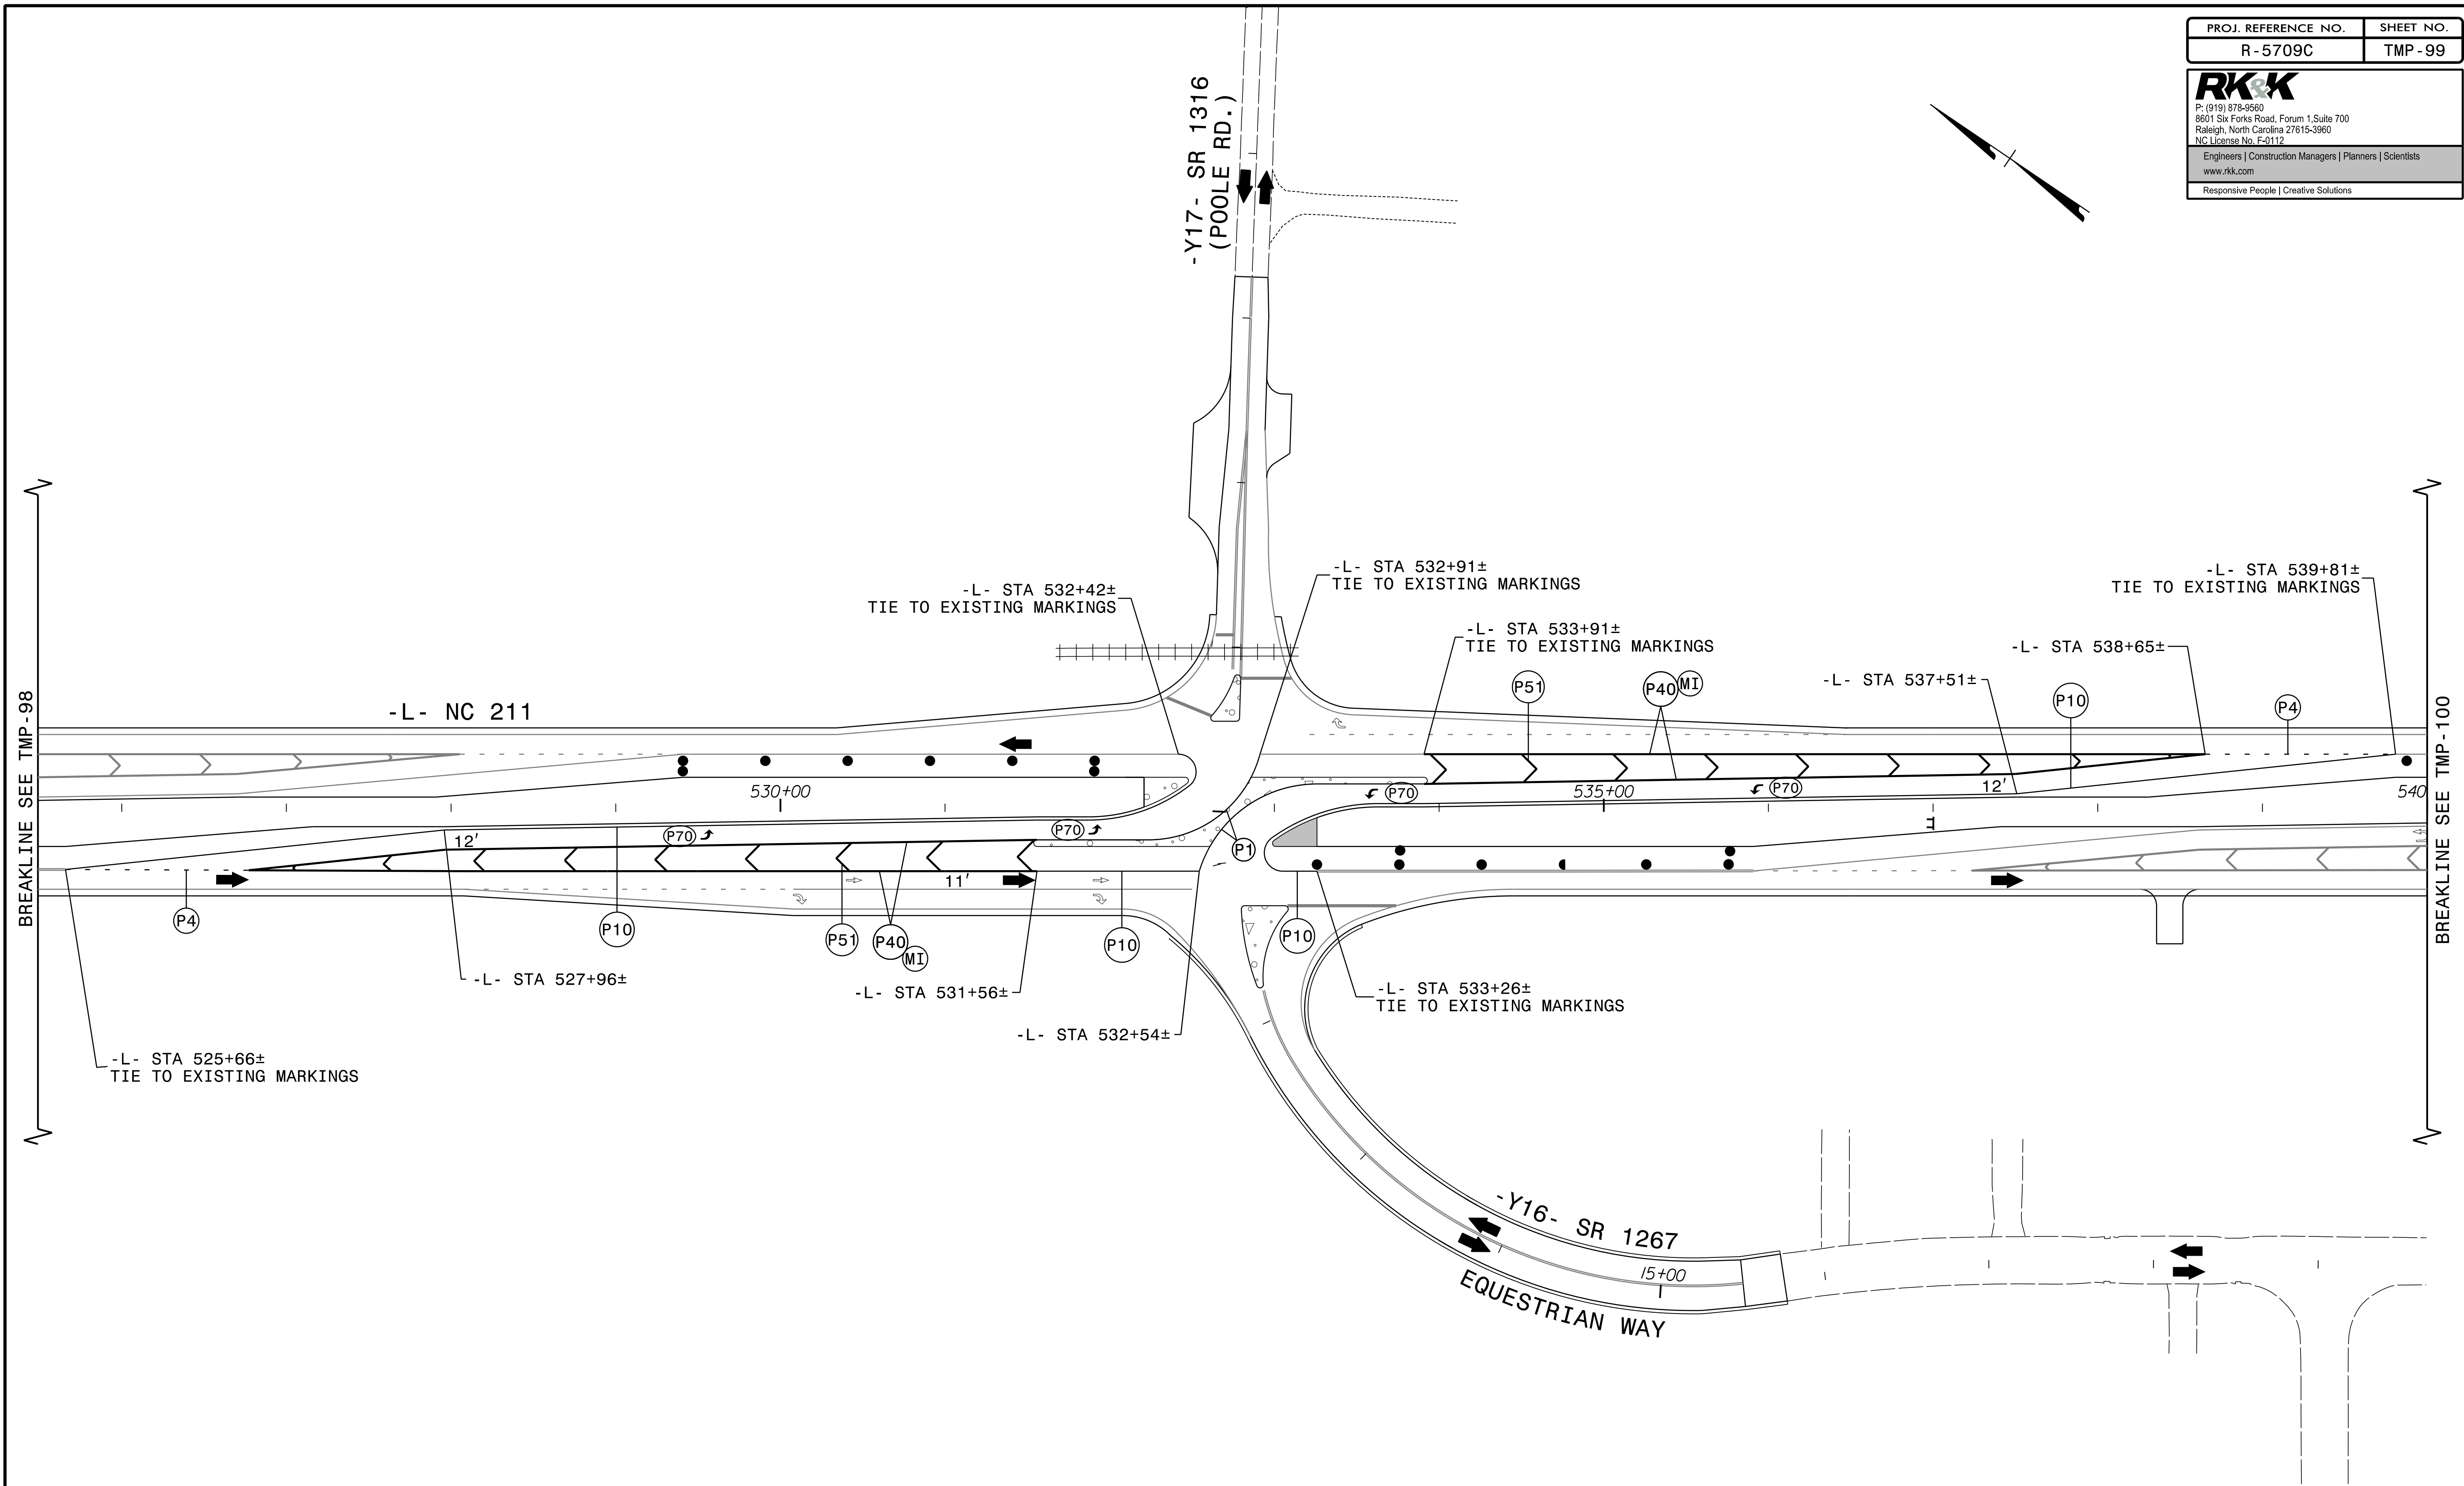



8/28/2024
RST03_TMP_psh99.dgn
Kobay


ERECT PROPOSED SIGNING AS APPLICABLE

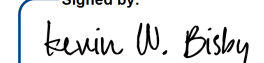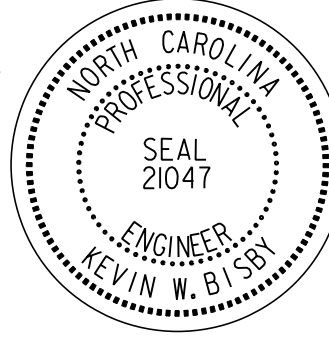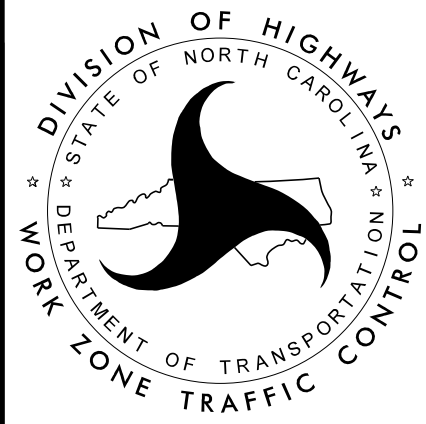APPROVED:  DATE: 10/15/2024 SEAL 		PHASE III STEP 2 DETAILS
DOCUMENT NOT CONSIDERED FINAL UNLESS ALL SIGNATURES COMPLETED		

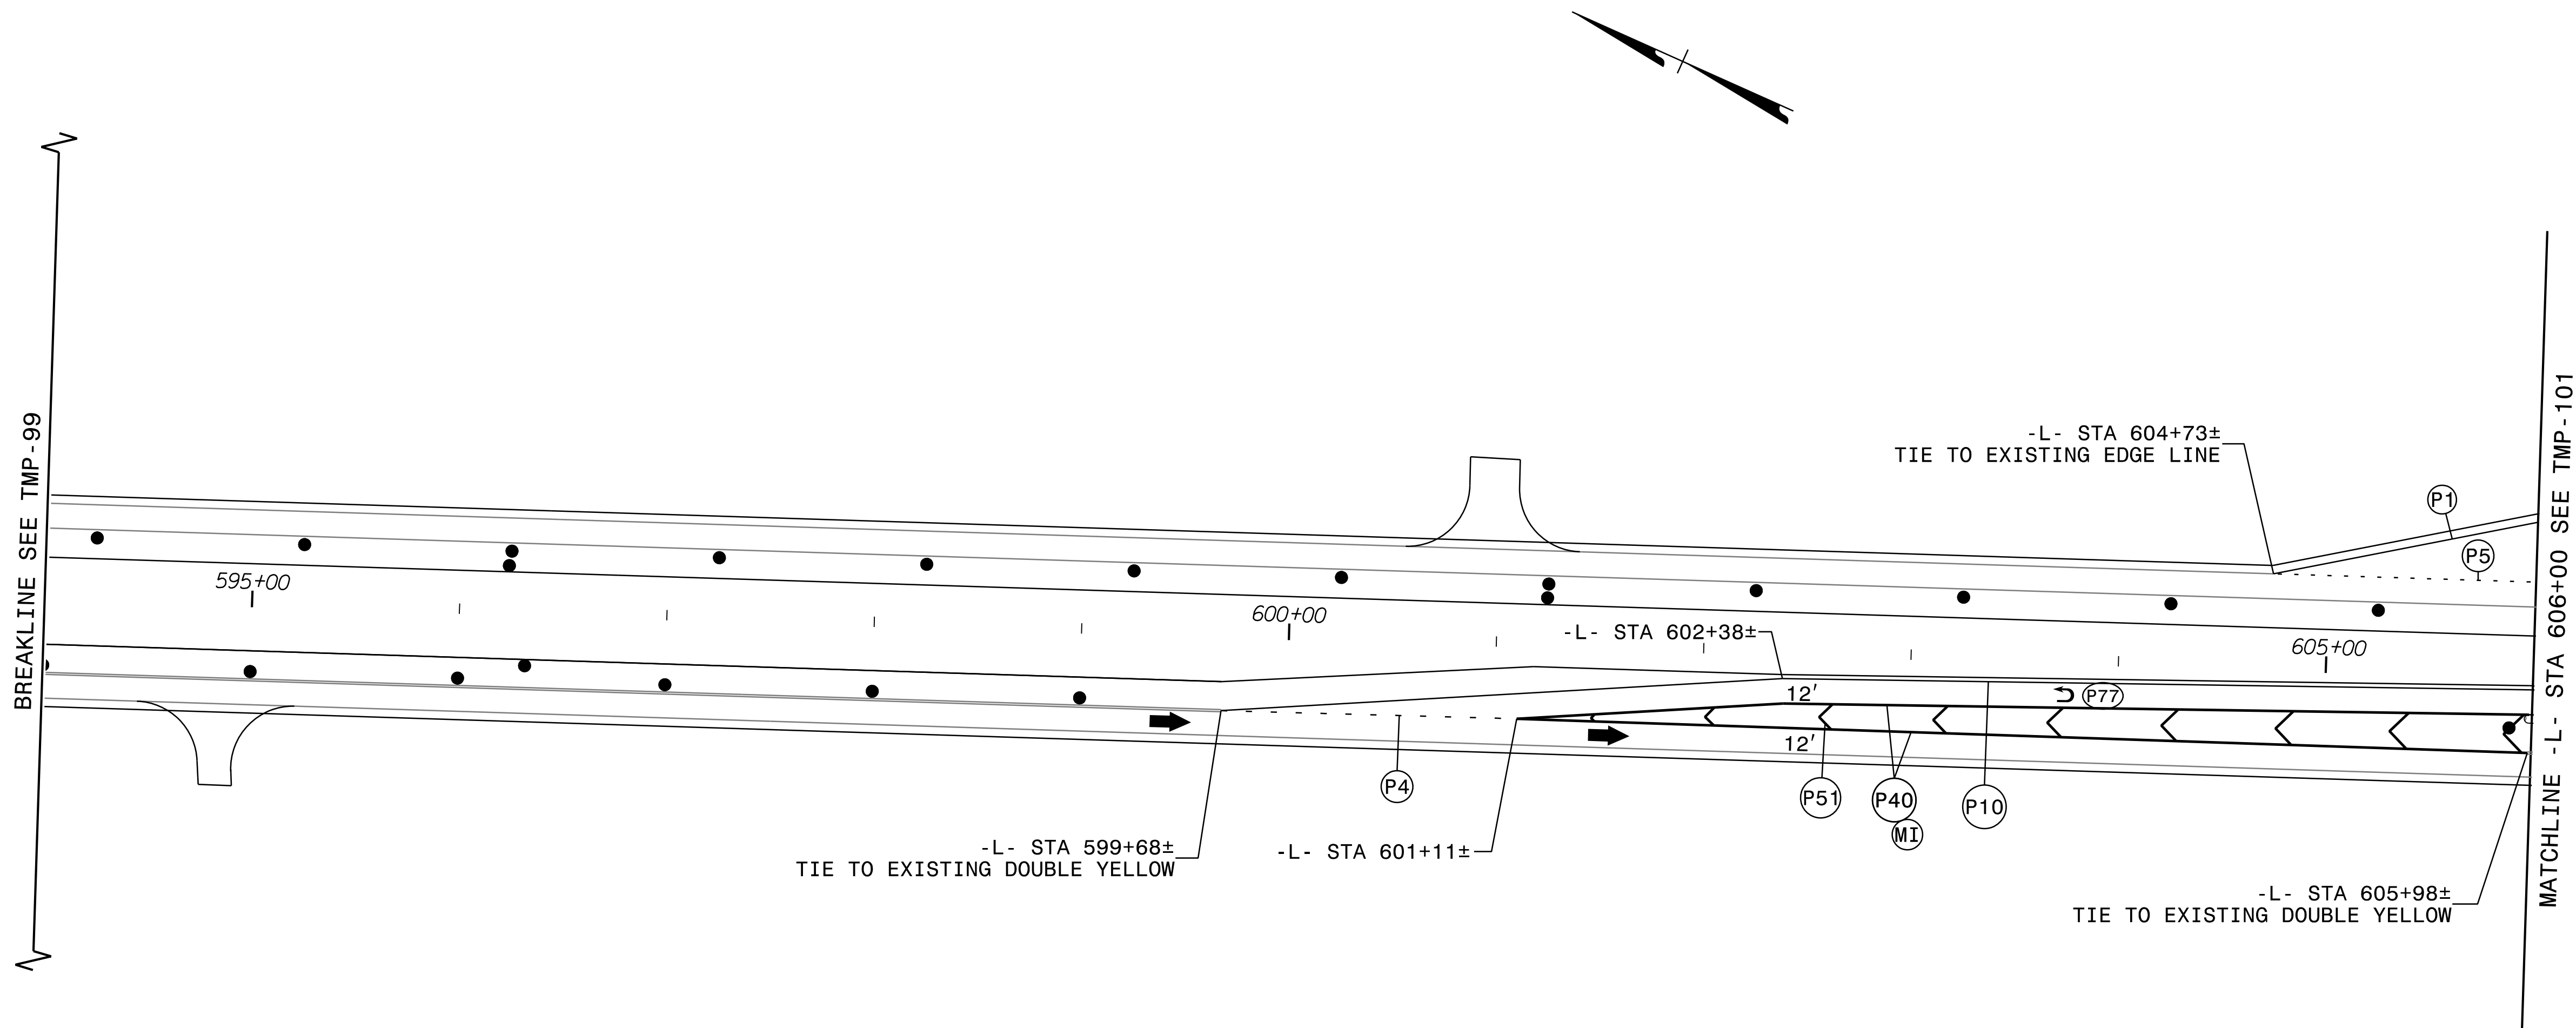


8/28/2024
RST03_TMP_psh100.dgn
Kotaby

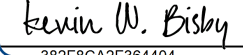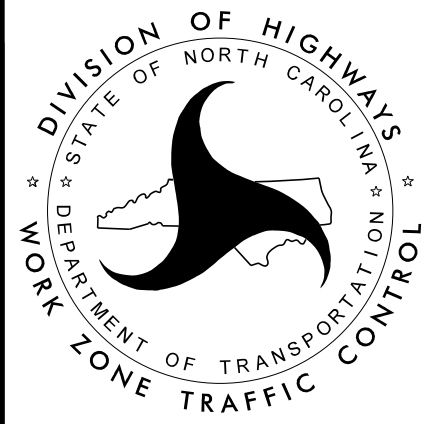APPROVED:  DATE: 10/15/2024 SEAL   PHASE III STEP 2 DETAILS				
DOCUMENT NOT CONSIDERED FINAL UNLESS ALL SIGNATURES COMPLETED				

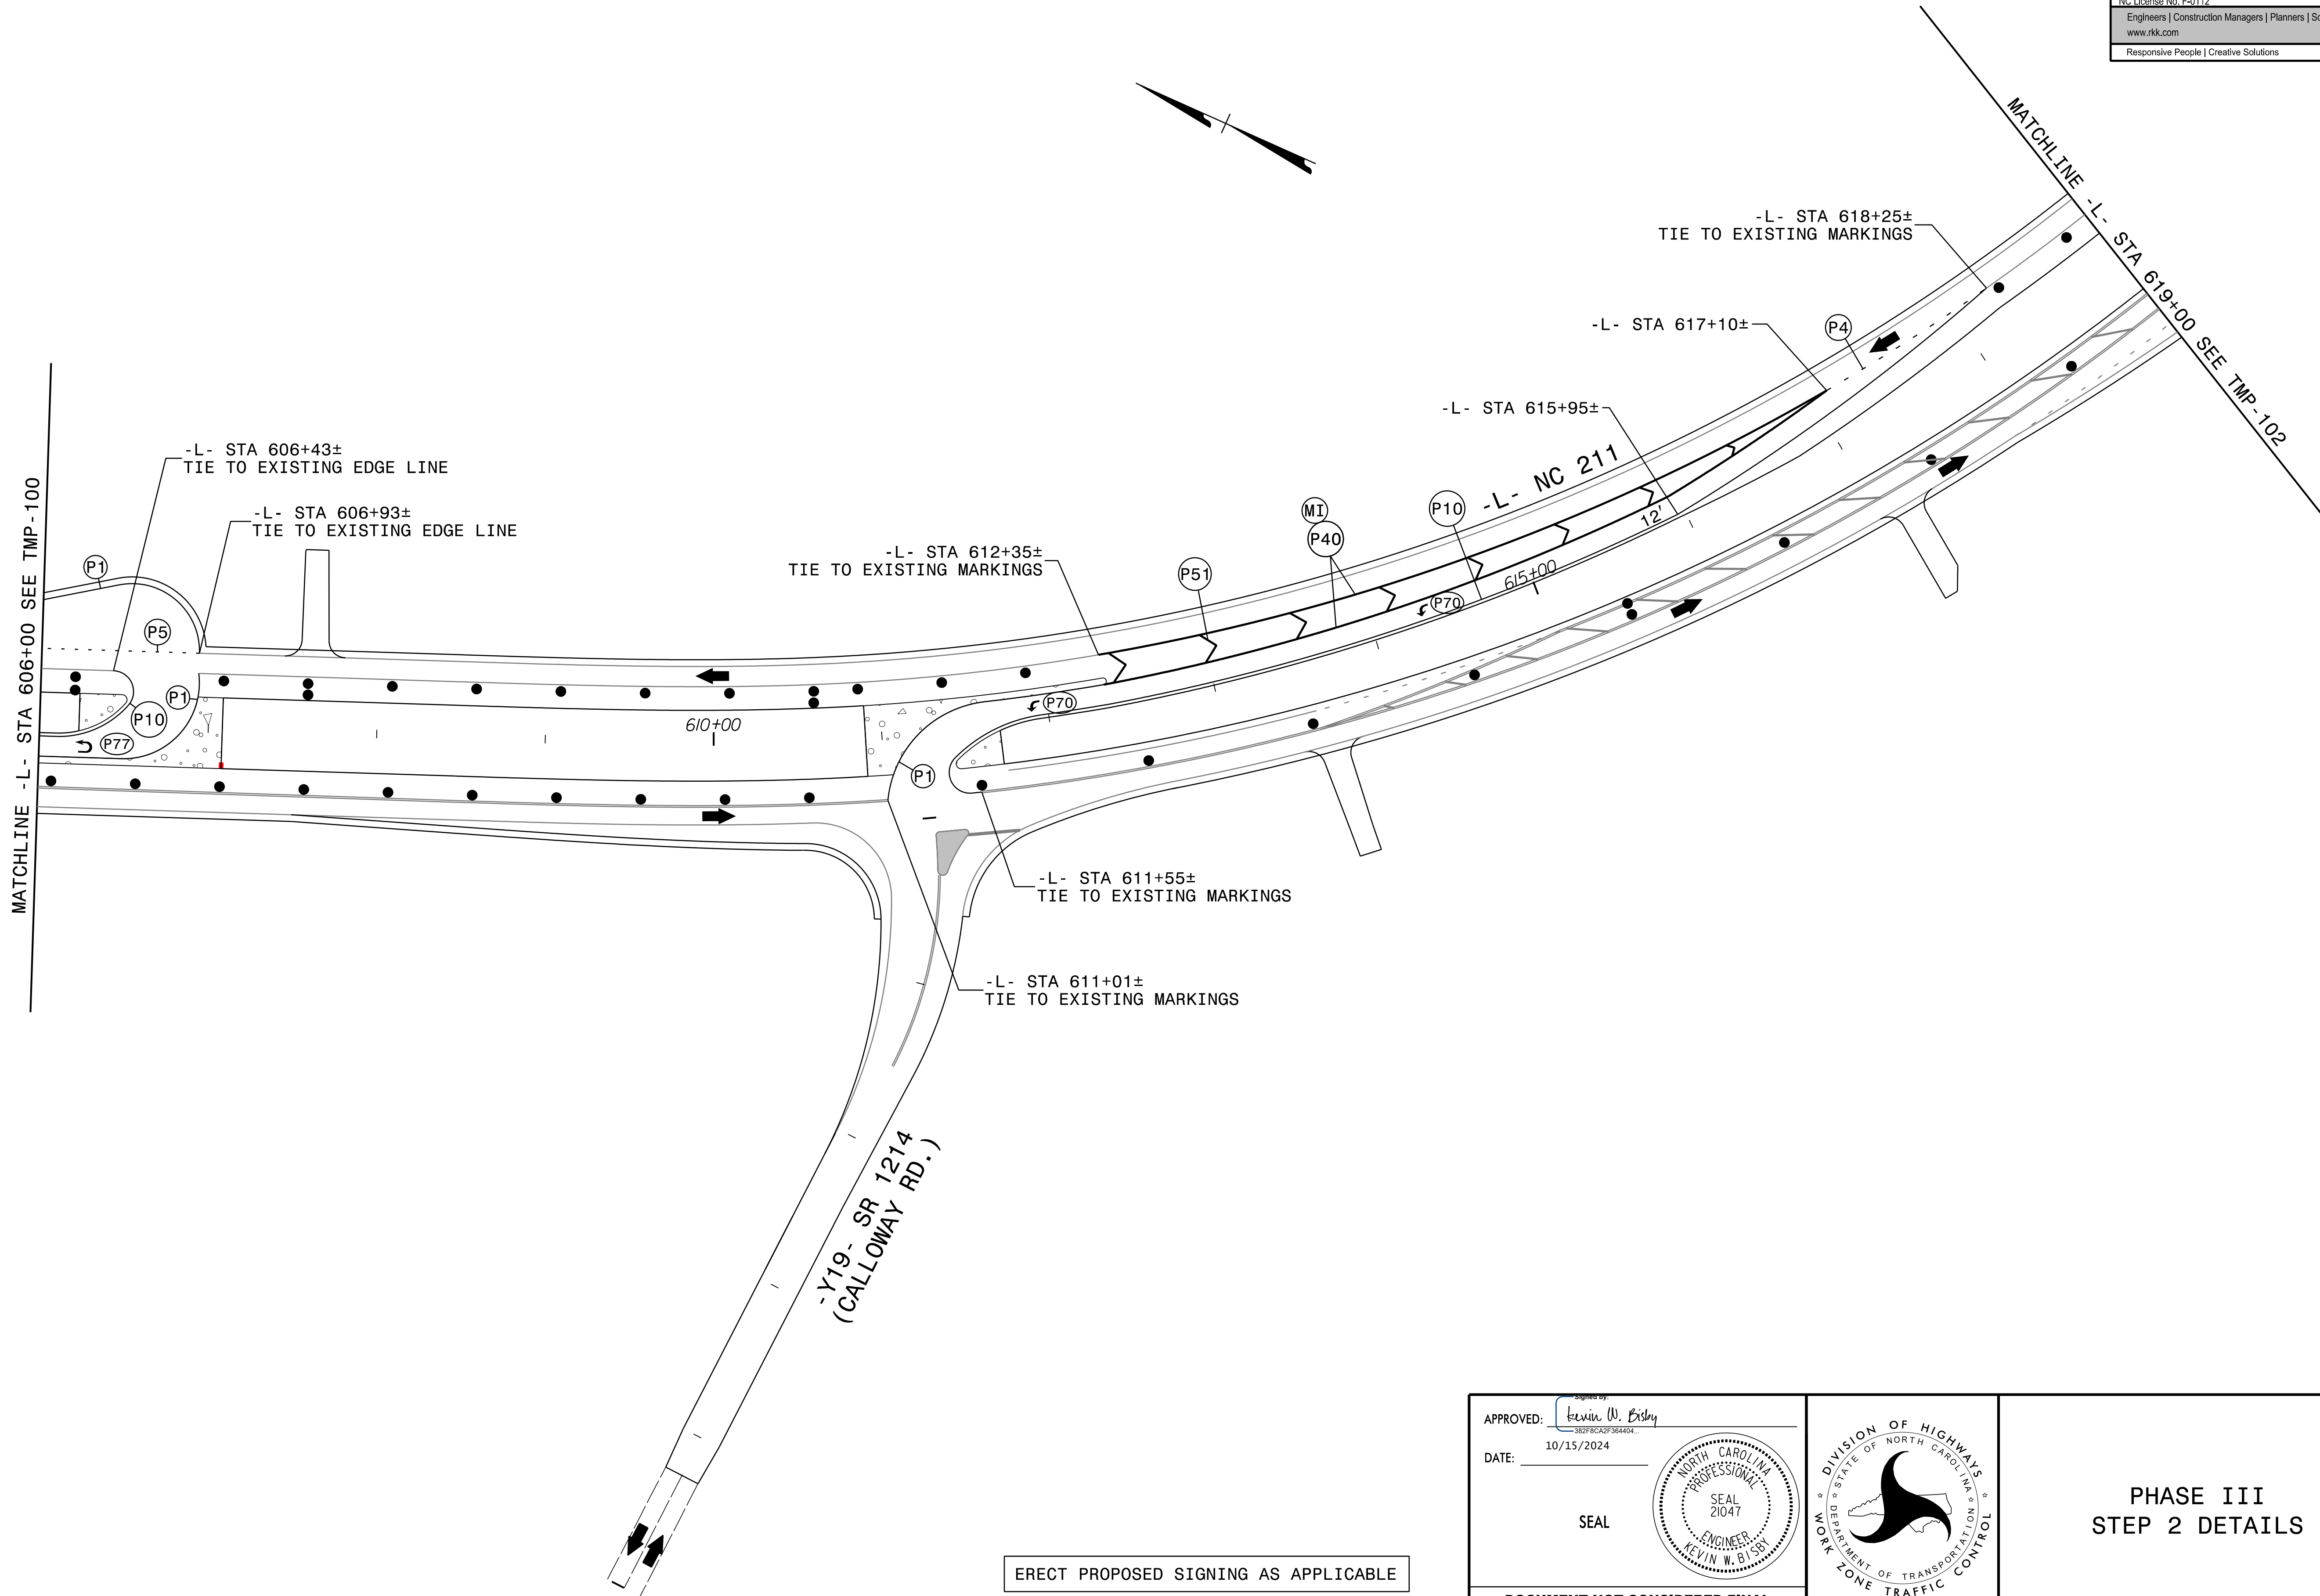


8/28/2024
RST03_TMP_psh01.dgn
R01sby


ERECT PROPOSED SIGNING AS APPLICABLE

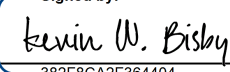APPROVED: 
DATE: 10/15/2024
SEAL

DOCUMENT NOT CONSIDERED FINAL UNLESS ALL SIGNATURES COMPLETED


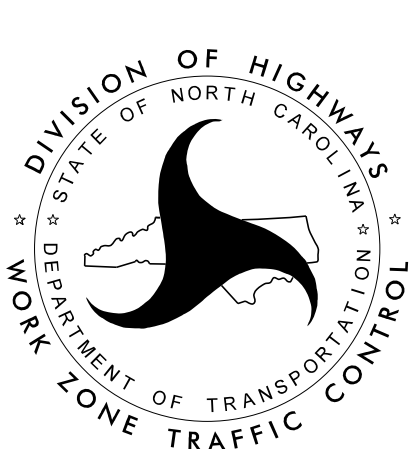



PHASE III
STEP 2 DETAILS

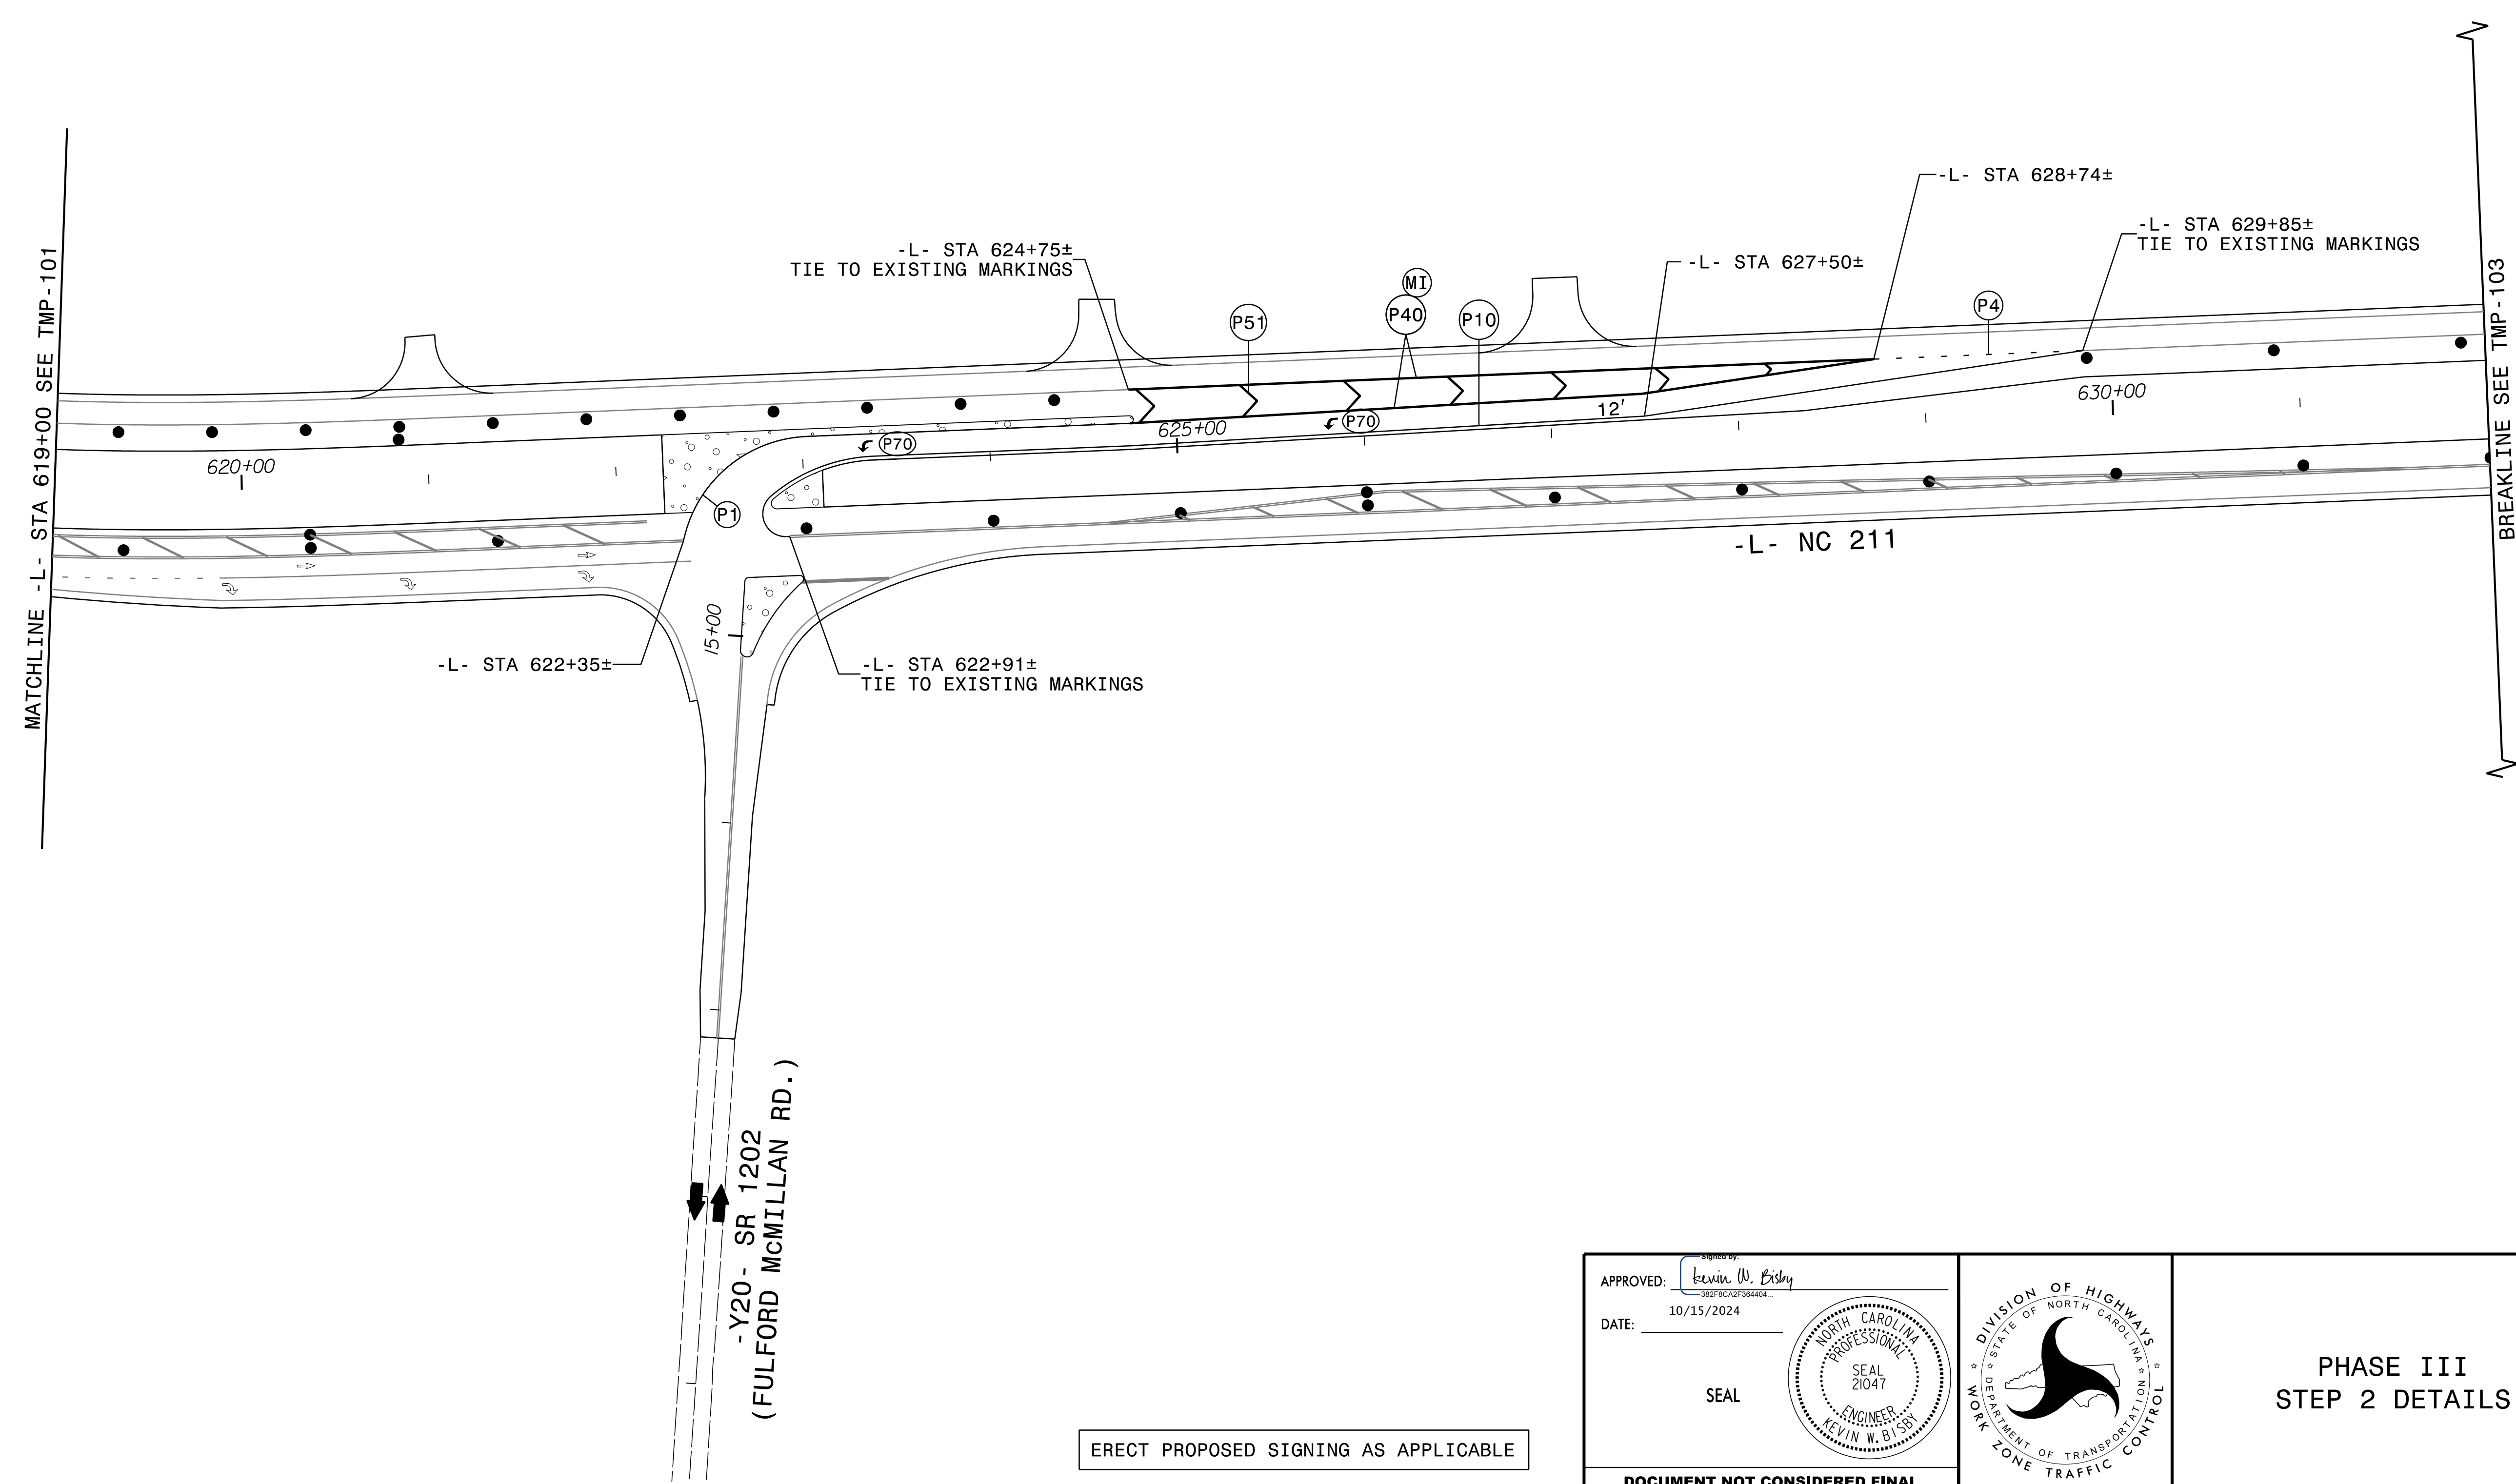

8/28/2024
RST03_TMP_psh102.dgn
Kotoby



ERECT PROPOSED SIGNING AS APPLICABLE

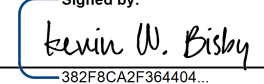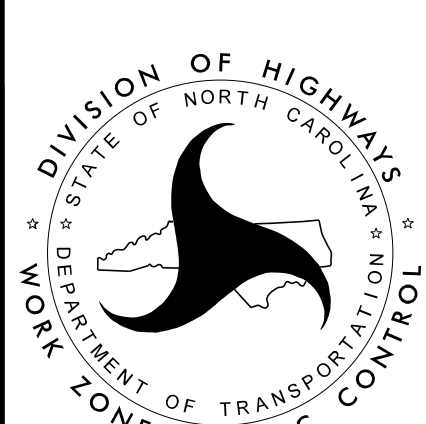
APPROVED:  DATE: 10/15/2024 SEAL 		PHASE III STEP 2 DETAILS
DOCUMENT NOT CONSIDERED FINAL UNLESS ALL SIGNATURES COMPLETED		

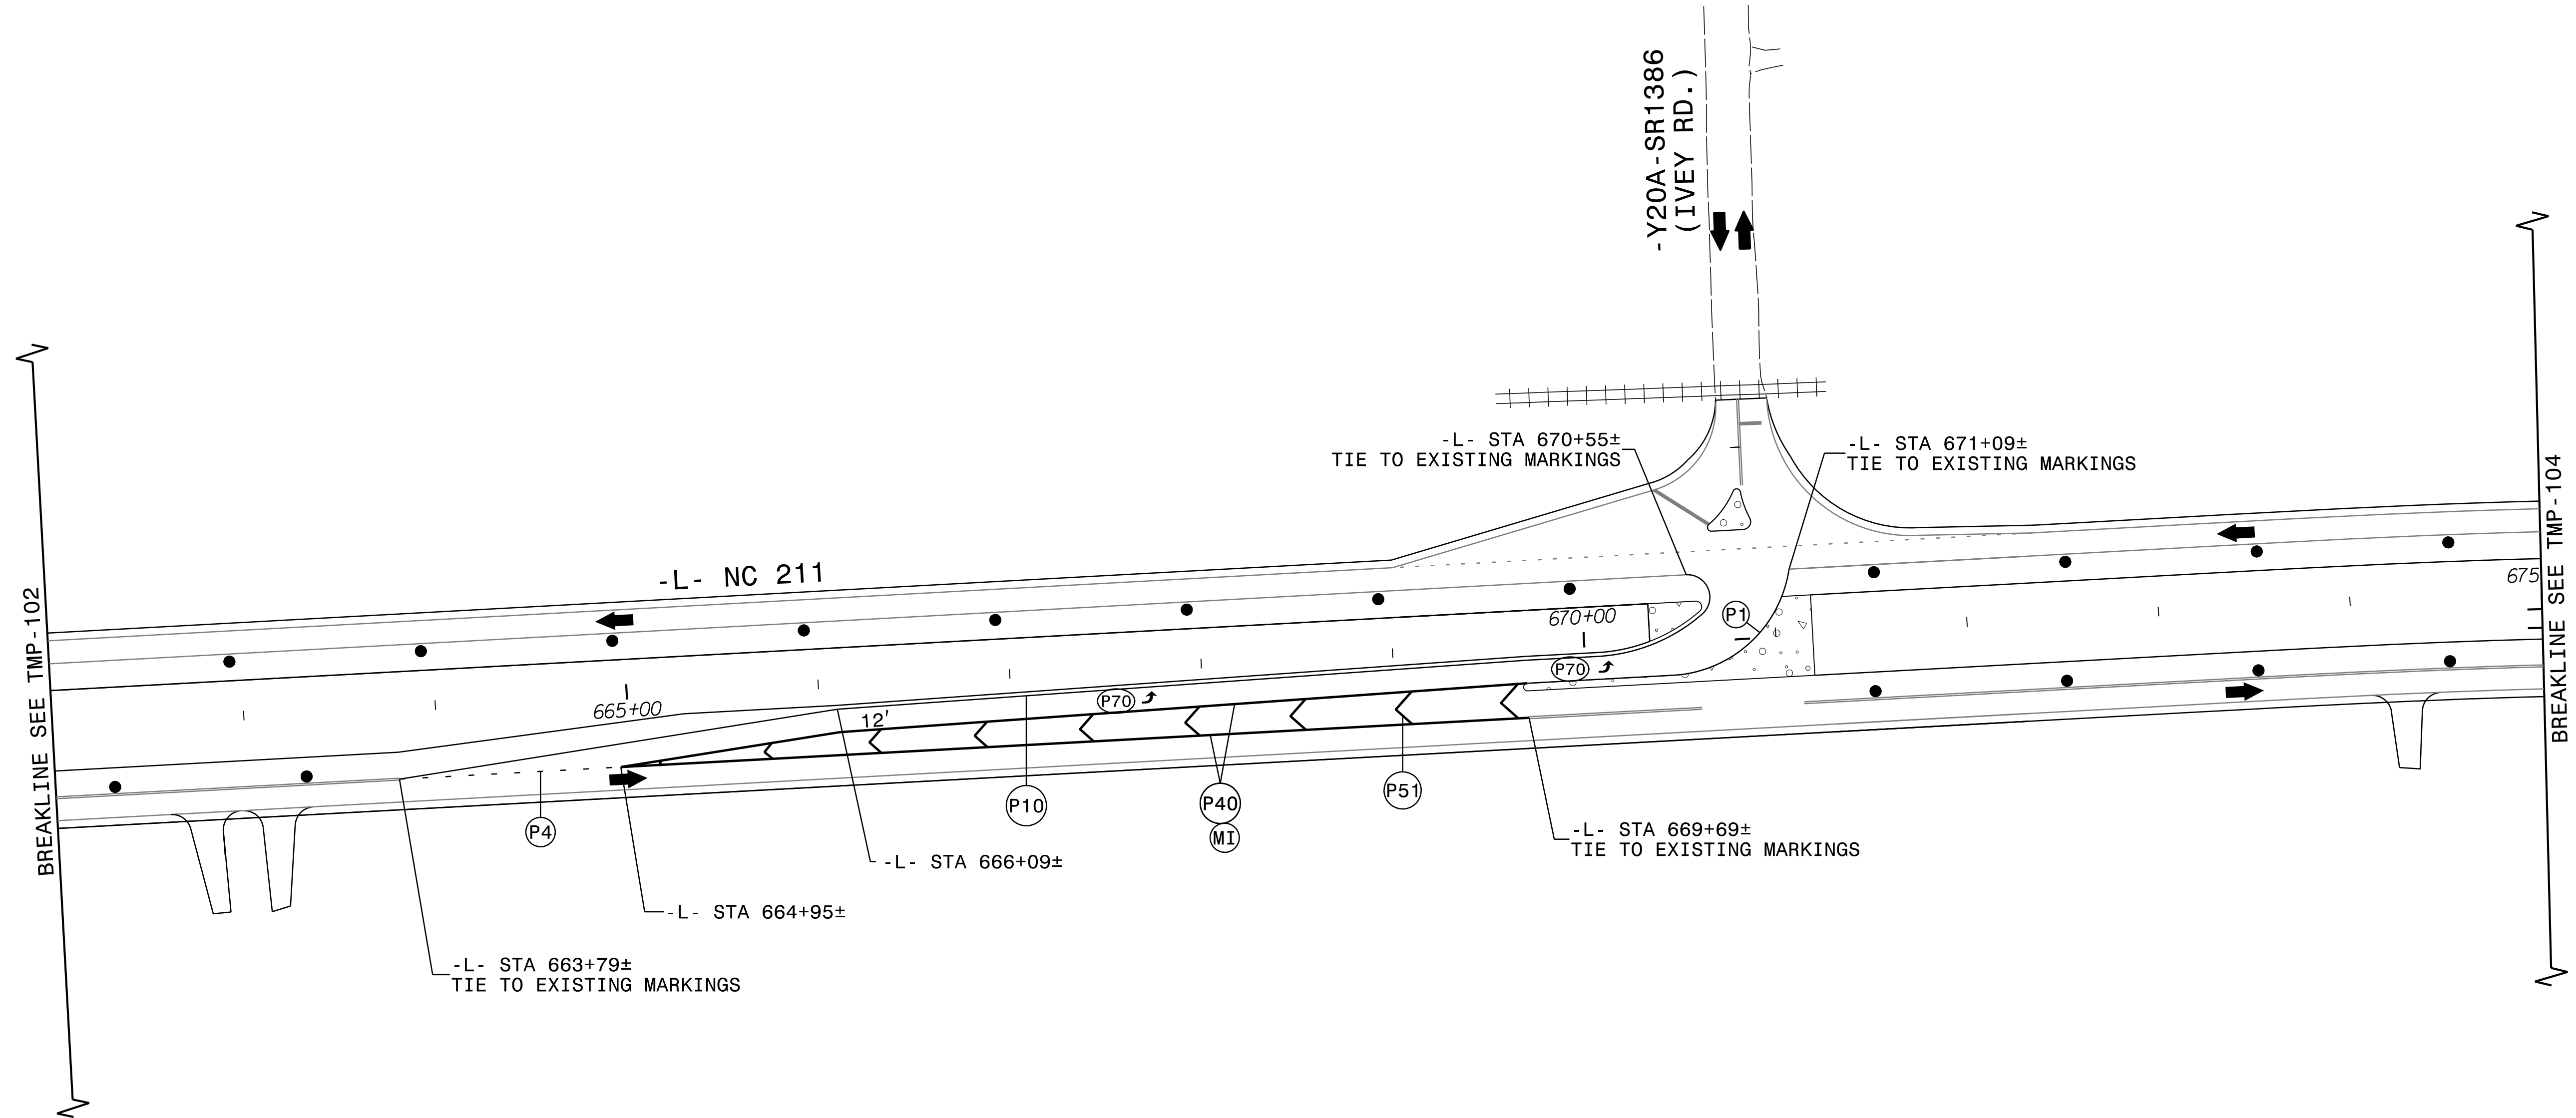

8/28/2024
RST03_TMP_psh103.dgn
Kobay


ERECT PROPOSED SIGNING AS APPLICABLE.

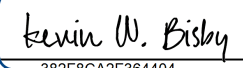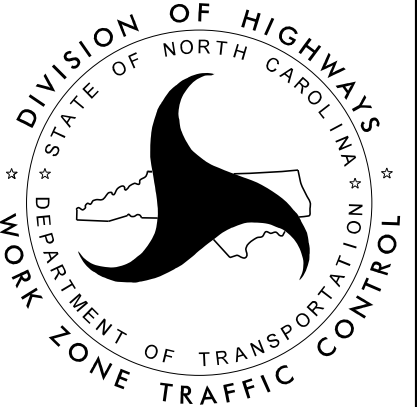APPROVED:  DATE: 10/15/2024 SEAL 		PHASE III STEP 2 DETAILS
DOCUMENT NOT CONSIDERED FINAL UNLESS ALL SIGNATURES COMPLETED		

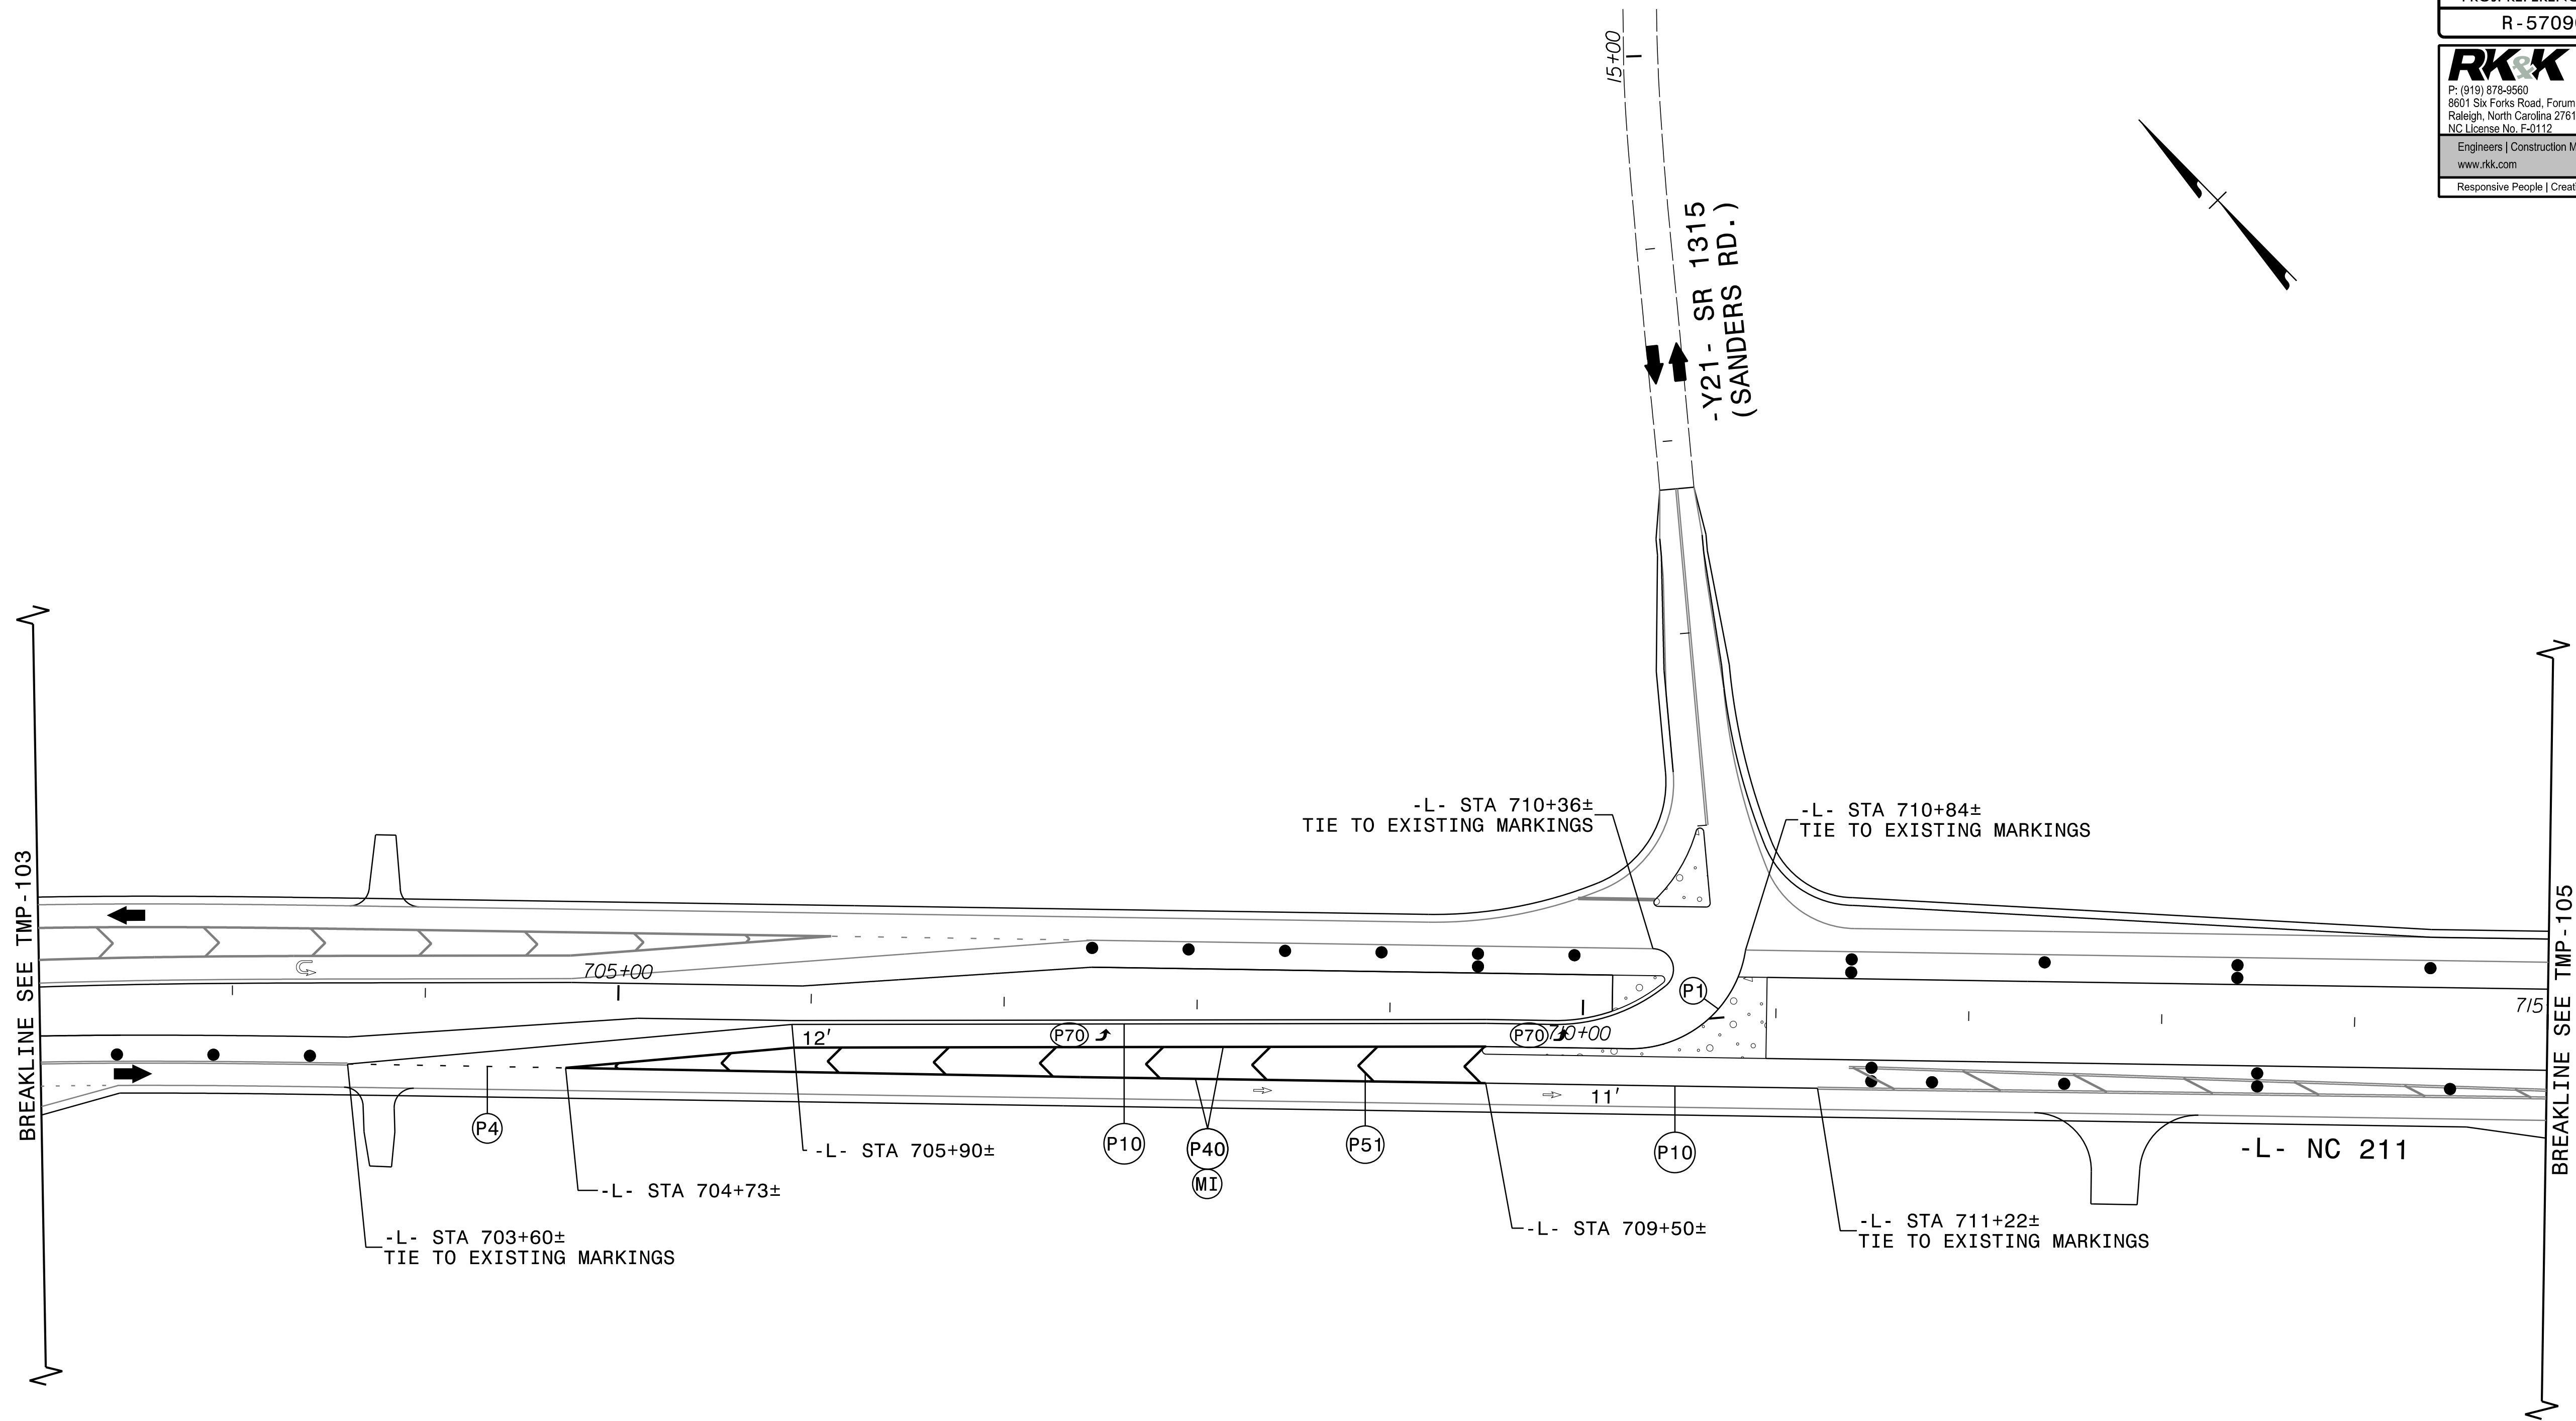

8/28/2024
RST03_TMP_psh104.dgn
Kotoby


ERECT PROPOSED SIGNING AS APPLICABLE.

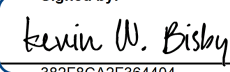APPROVED: 
DATE: 10/15/2024


SEAL



DOCUMENT NOT CONSIDERED FINAL
UNLESS ALL SIGNATURES COMPLETED


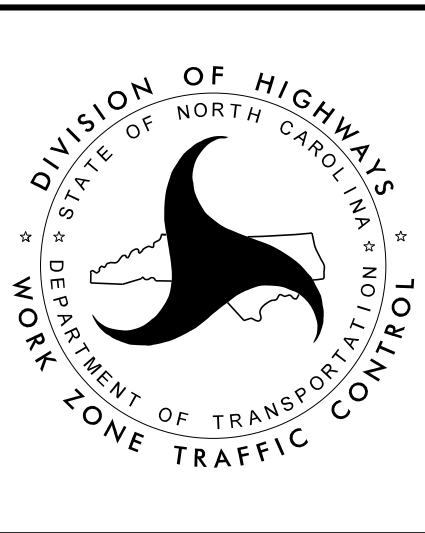



PHASE III
STEP 2 DETAILS

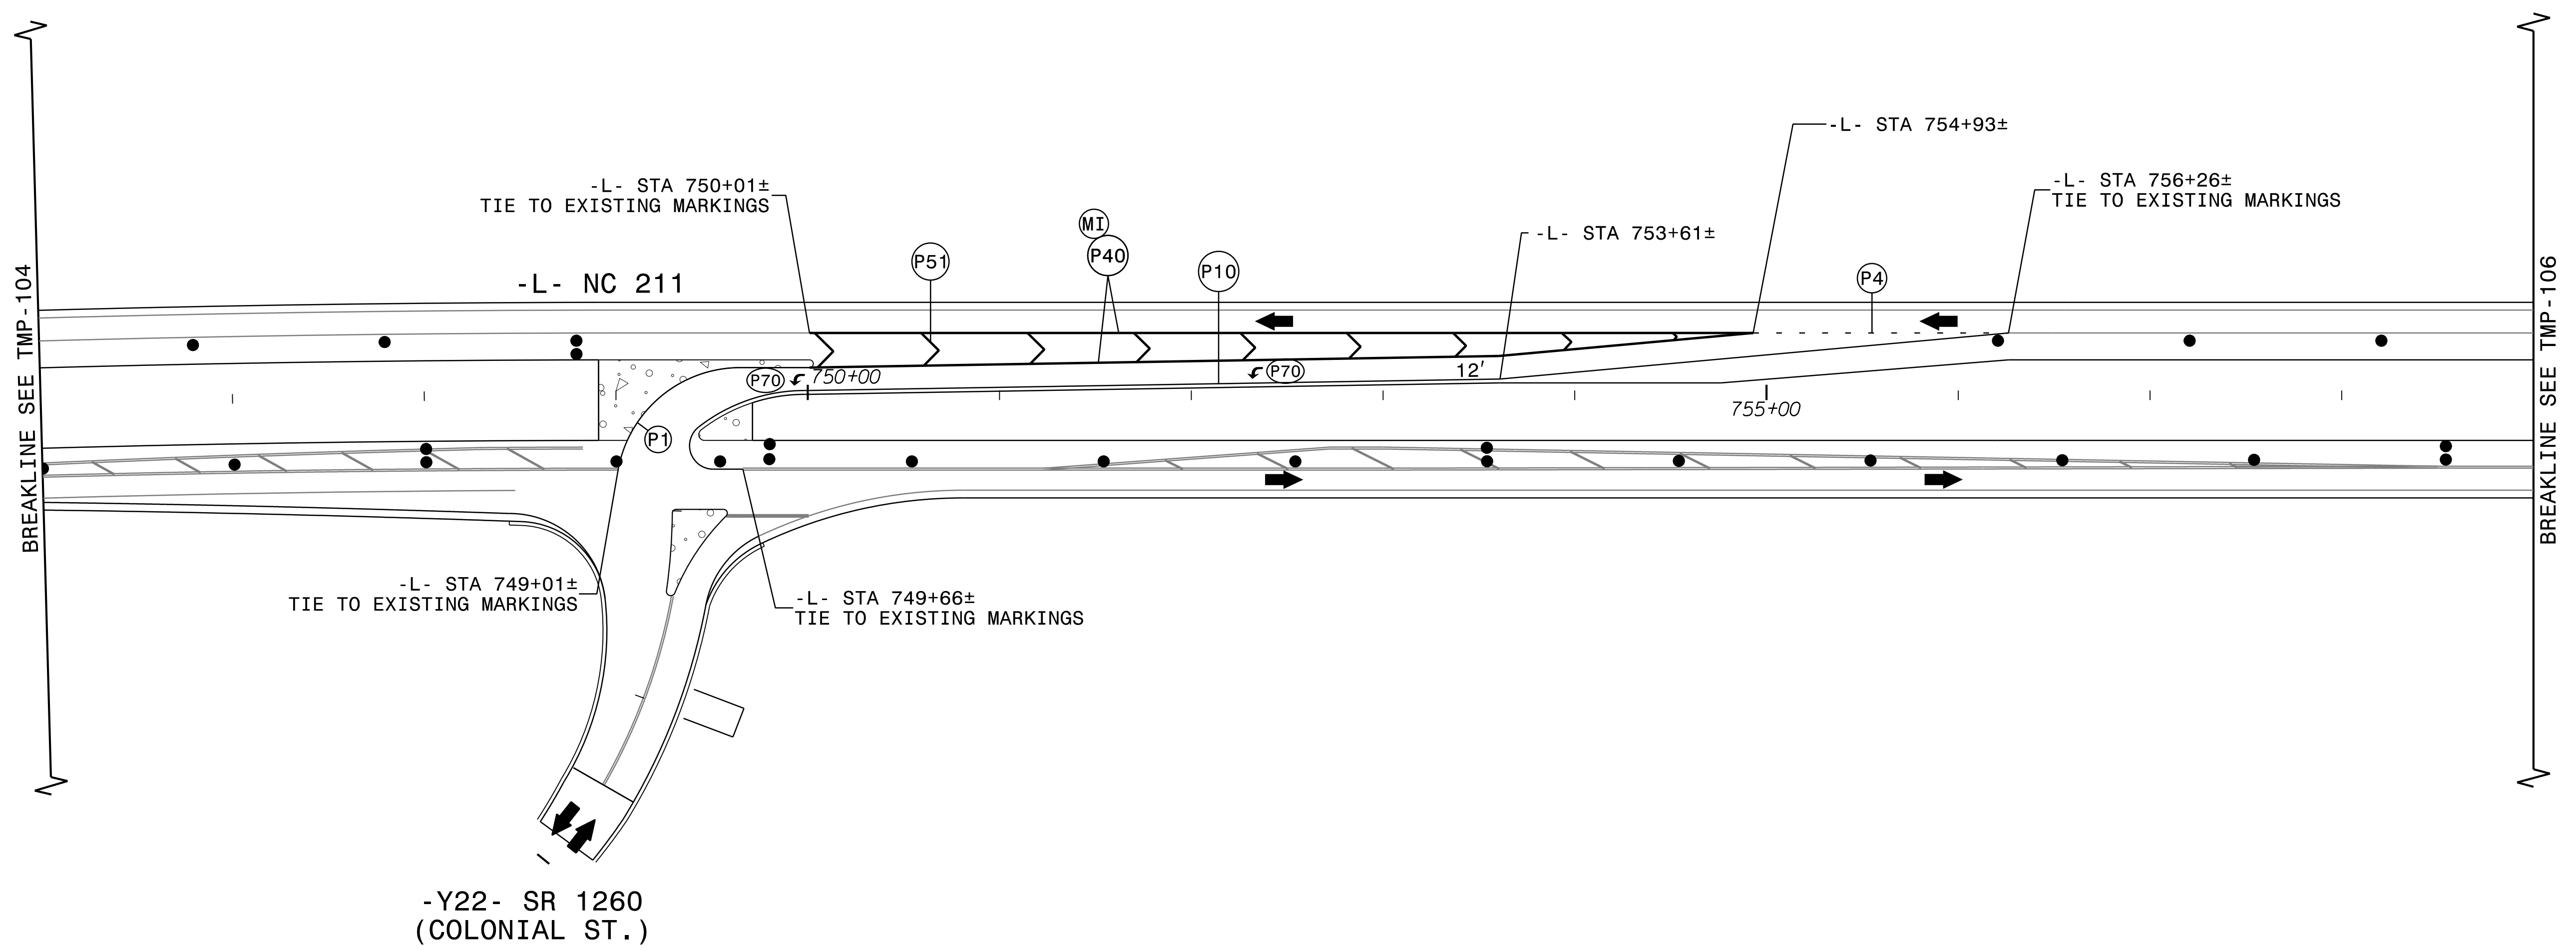

8/28/2024
RST03_TMP_psh105.dgn
R01sby


ERECT PROPOSED SIGNING AS APPLICABLE.

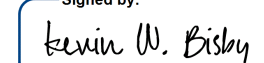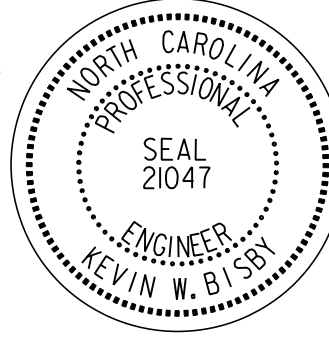APPROVED:  DATE: 10/15/2024 SEAL  DOCUMENT NOT CONSIDERED FINAL UNLESS ALL SIGNATURES COMPLETED		PHASE III STEP 2 DETAILS
---	---	-------------------------------------

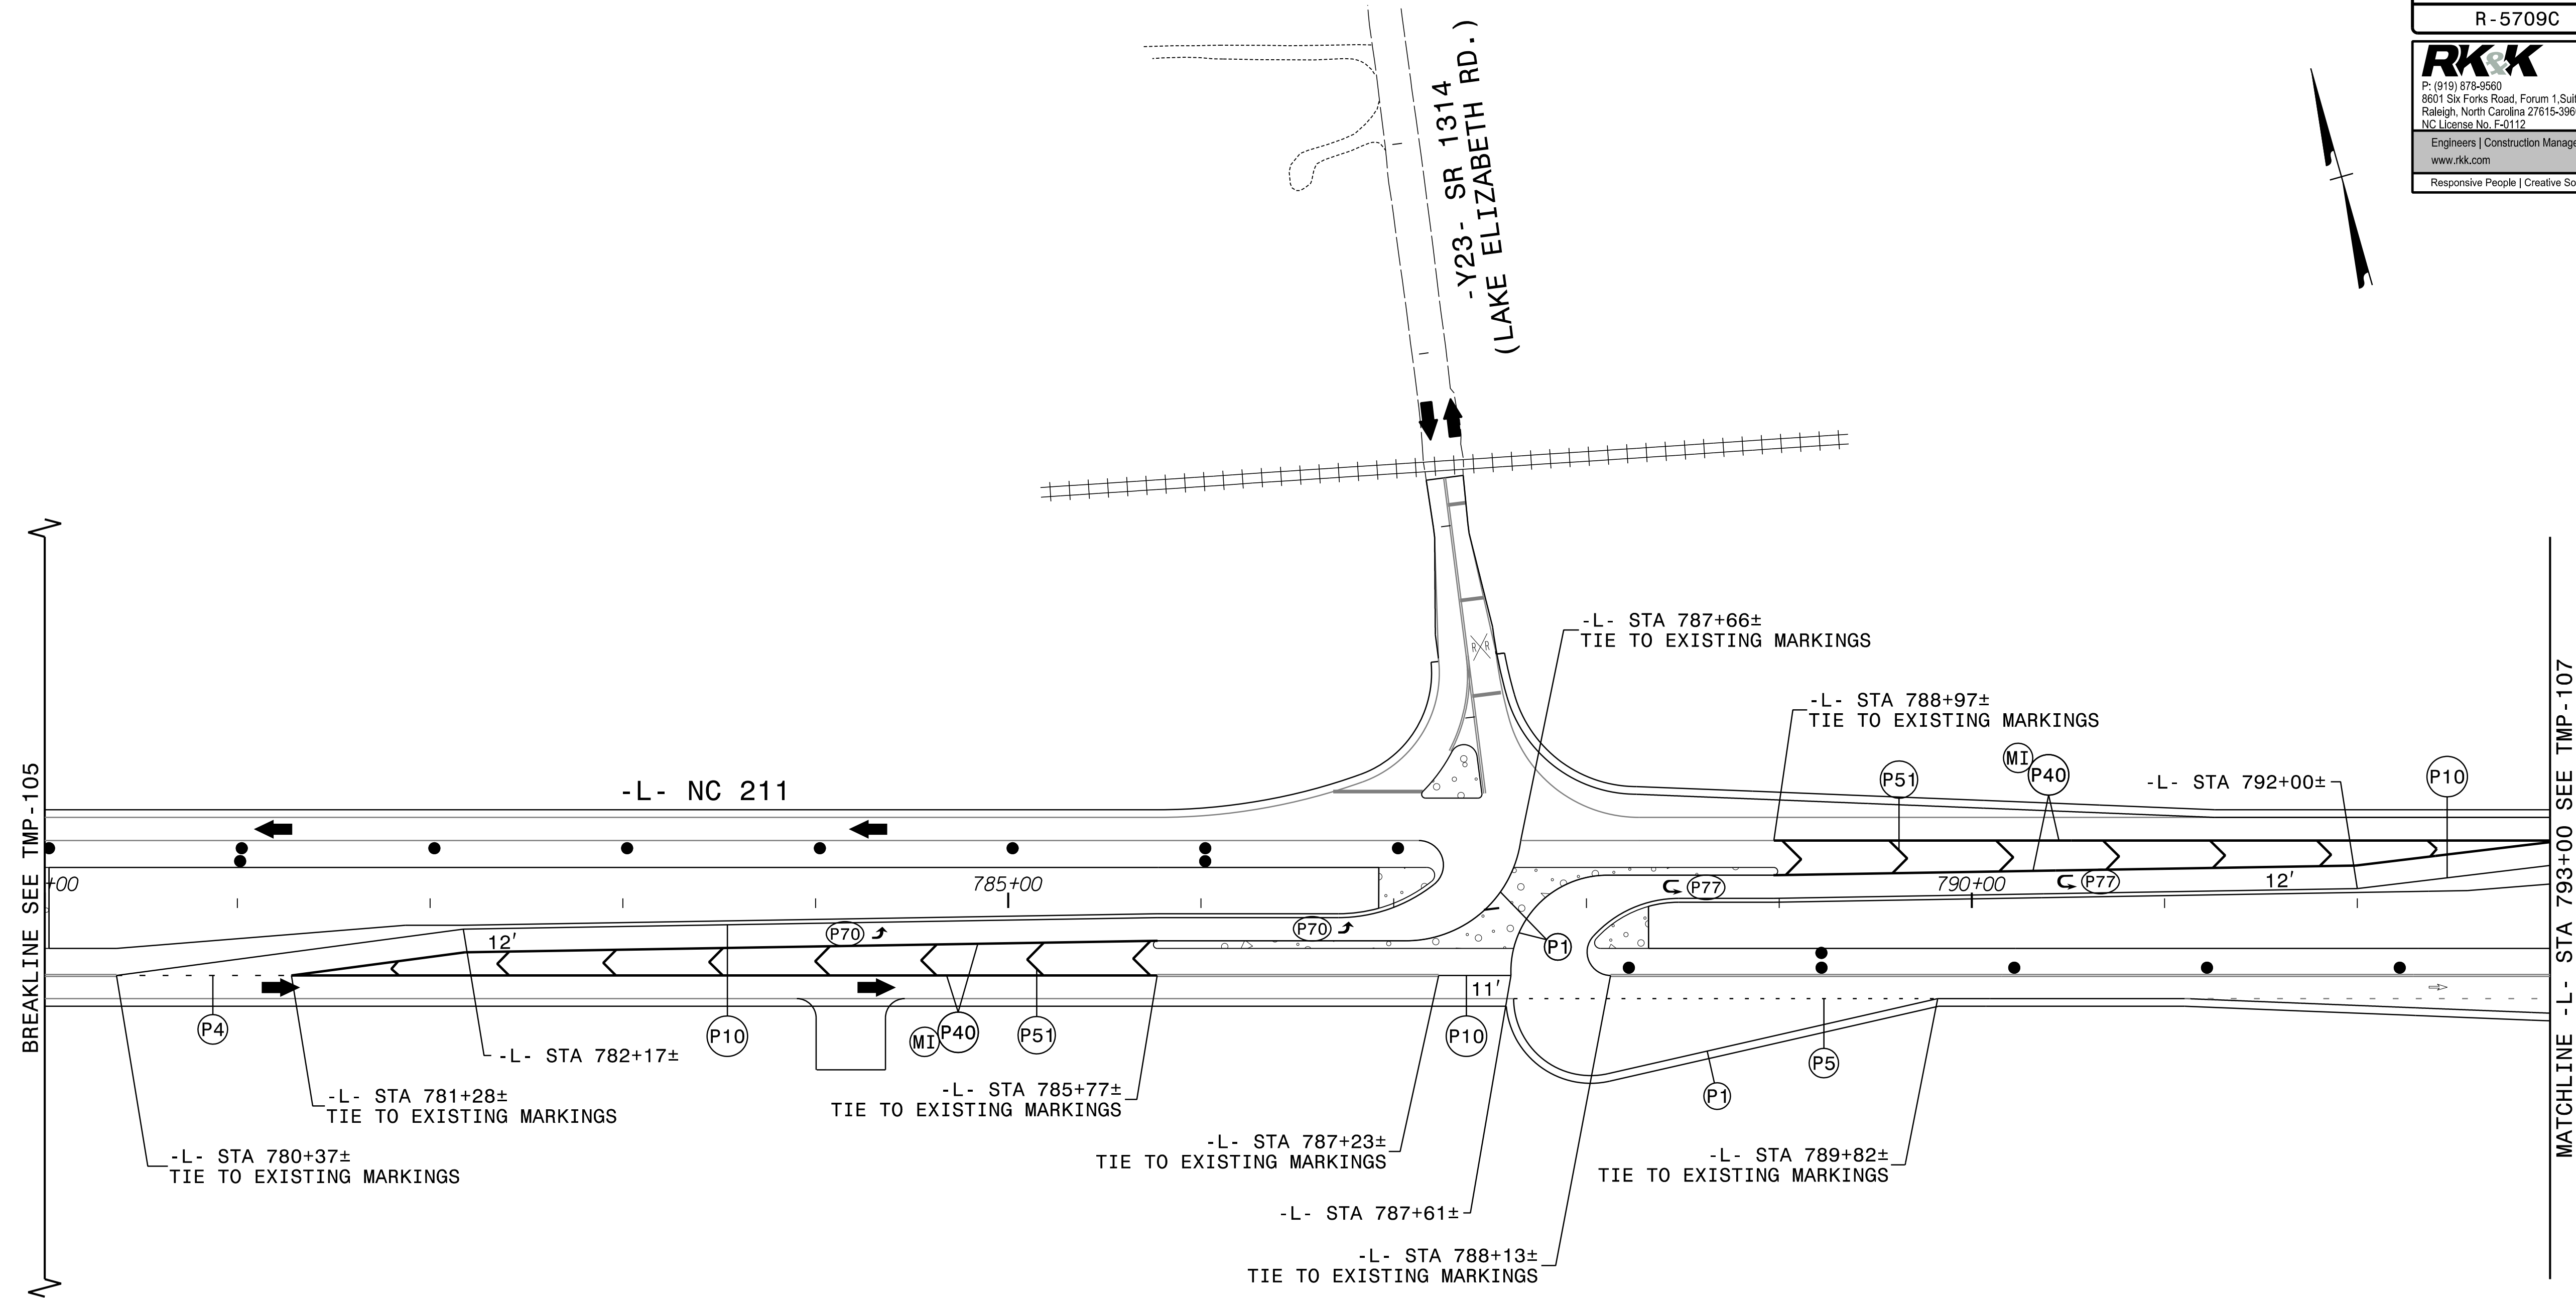

8/28/2024
RST03_TMP_psh106.dgn
Kotoby


ERECT PROPOSED SIGNING AS APPLICABLE.

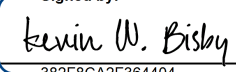APPROVED: 
DATE: 10/15/2024


SEAL



DOCUMENT NOT CONSIDERED FINAL
UNLESS ALL SIGNATURES COMPLETED

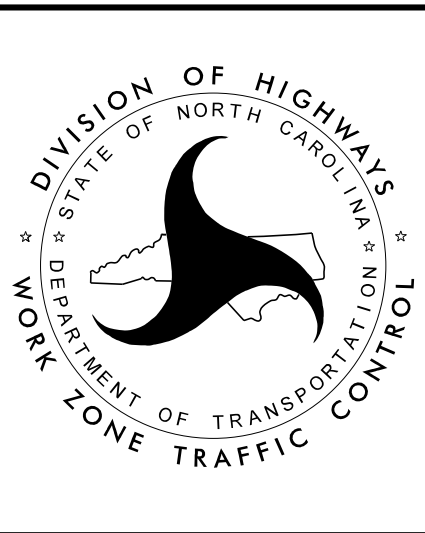


PHASE III
STEP 2 DETAILS

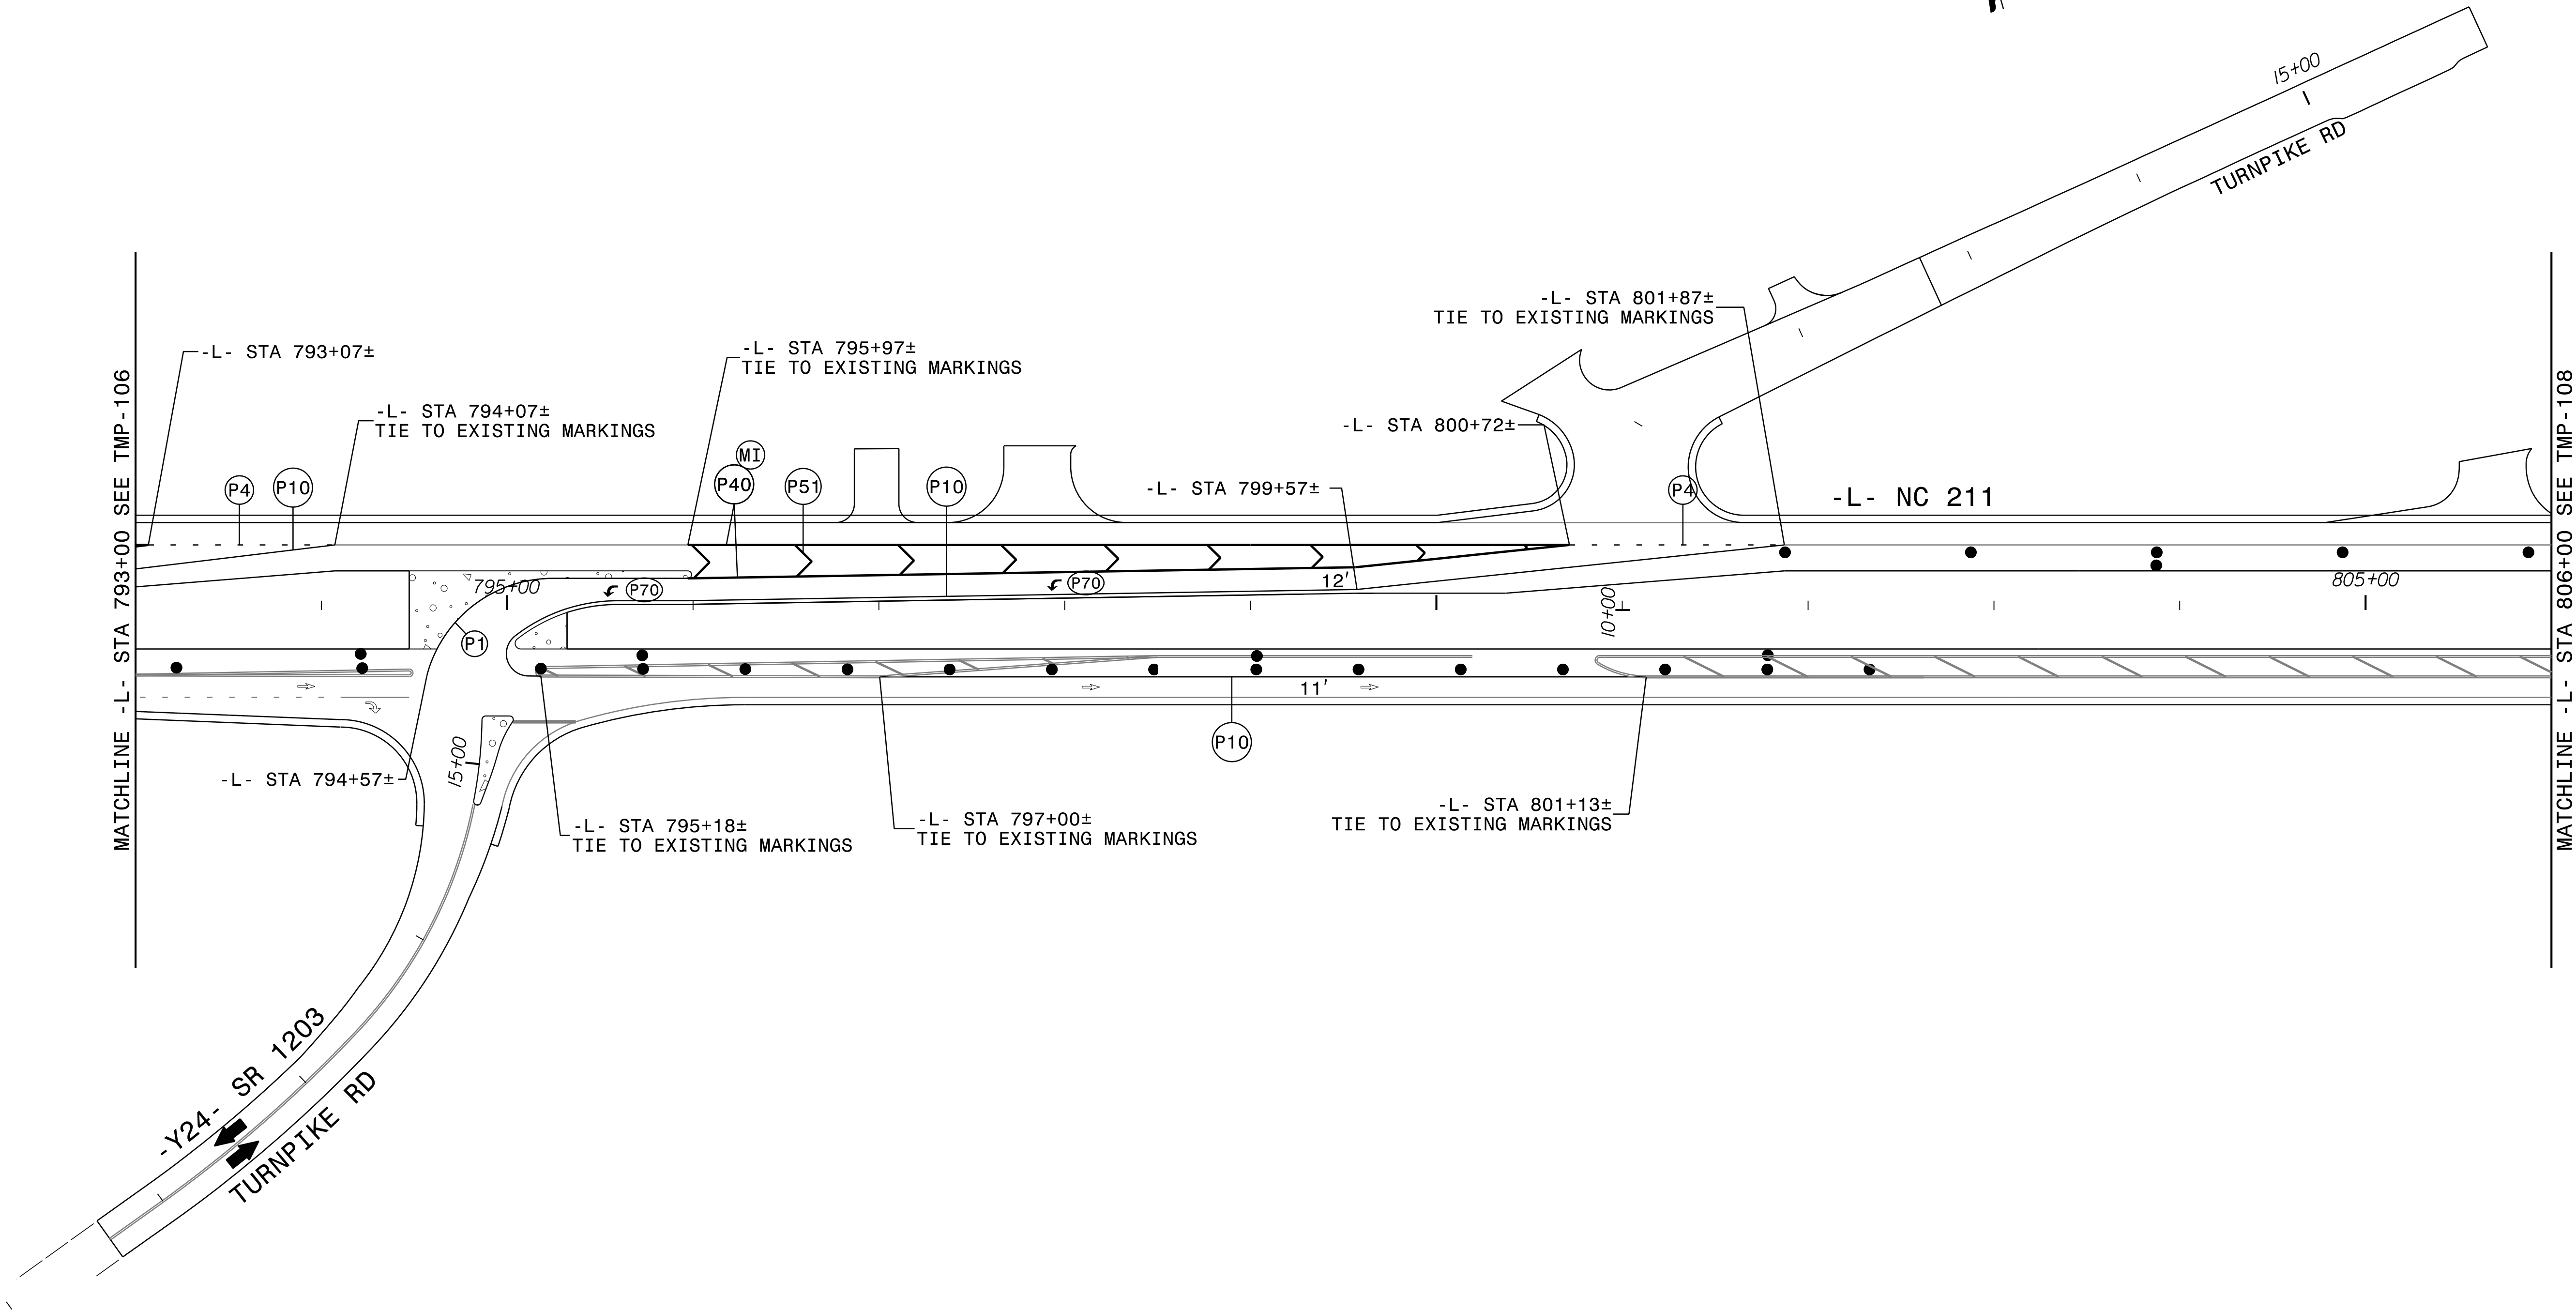

8/28/2024
RST03_TMP_psh107.dgn
R01bby

ERECT PROPOSED SIGNING AS APPLICABLE.


APPROVED: DATE: 10/15/2024 SEAL 	 DIVISION OF HIGHWAYS STATE OF NORTH CAROLINA DEPARTMENT OF TRANSPORTATION WORK ZONE TRAFFIC CONTROL	PHASE III STEP 2 DETAILS
DOCUMENT NOT CONSIDERED FINAL UNLESS ALL SIGNATURES COMPLETED		

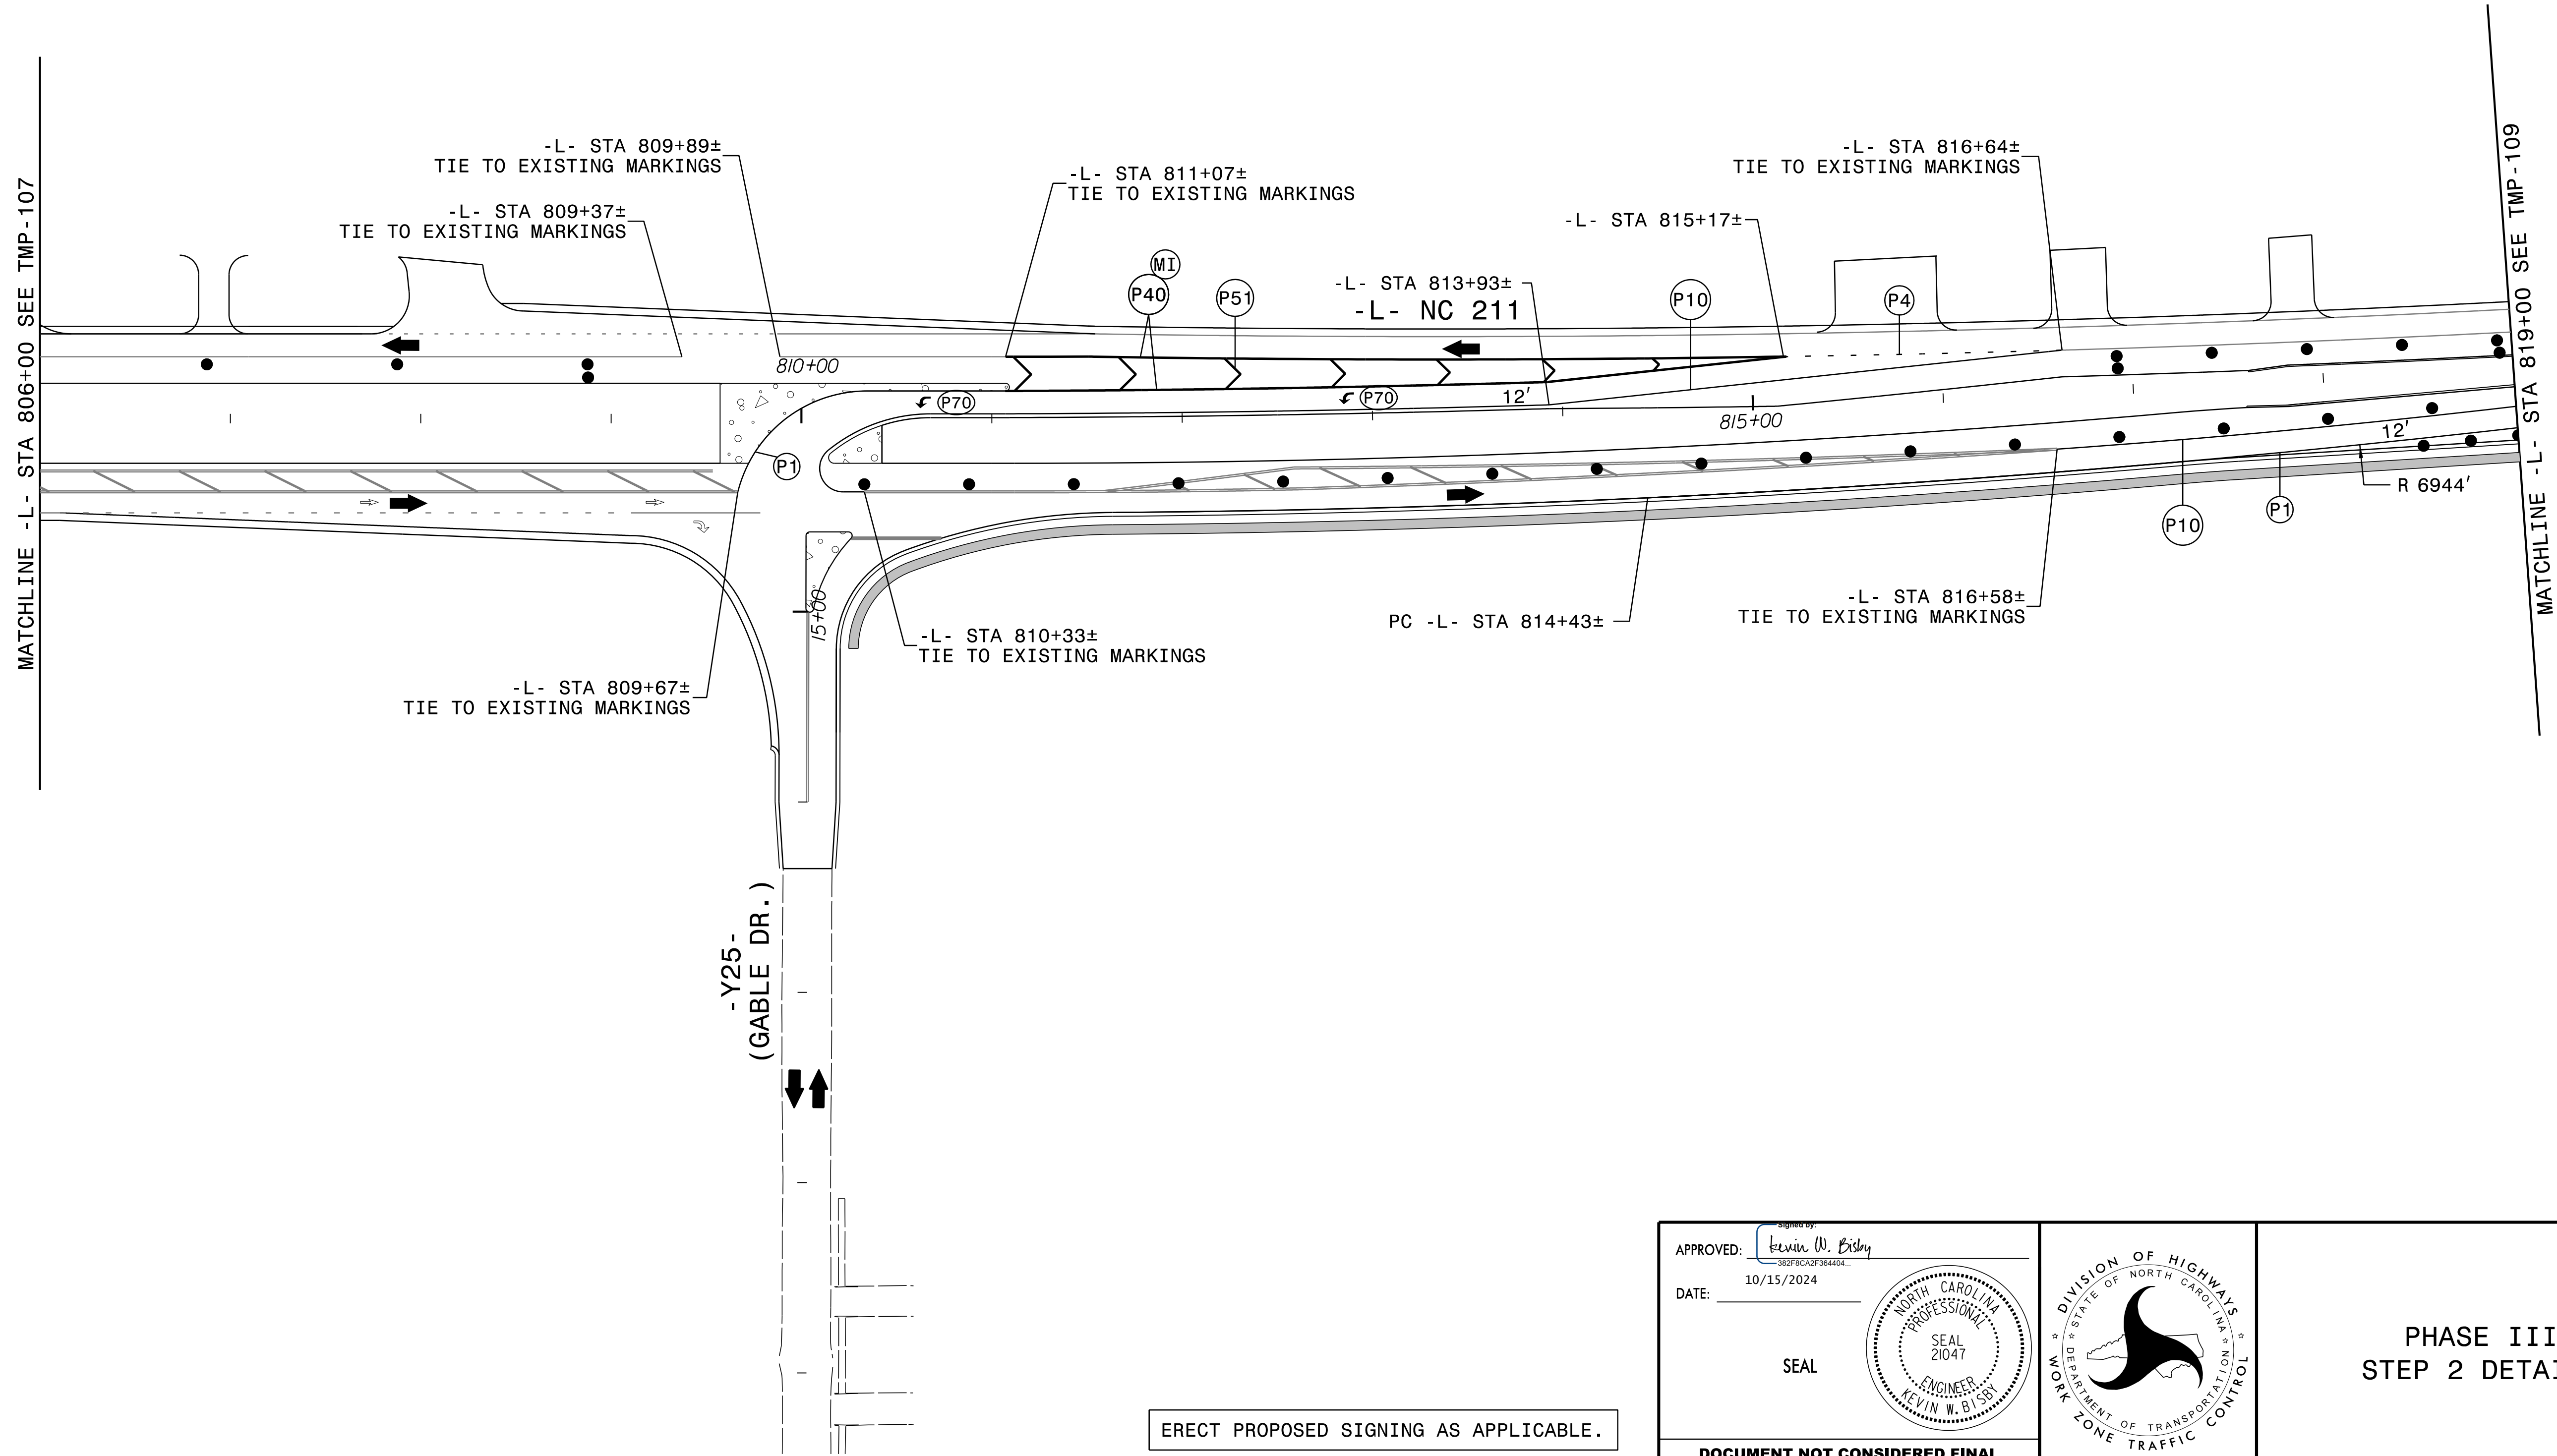


8/28/2024
RST03_TMP_psh08.dgn
R01sby

ERECT PROPOSED SIGNING AS APPLICABLE.

APPROVED: DATE: 10/15/2024 SEAL 		PHASE III STEP 2 DETAILS
DOCUMENT NOT CONSIDERED FINAL UNLESS ALL SIGNATURES COMPLETED		

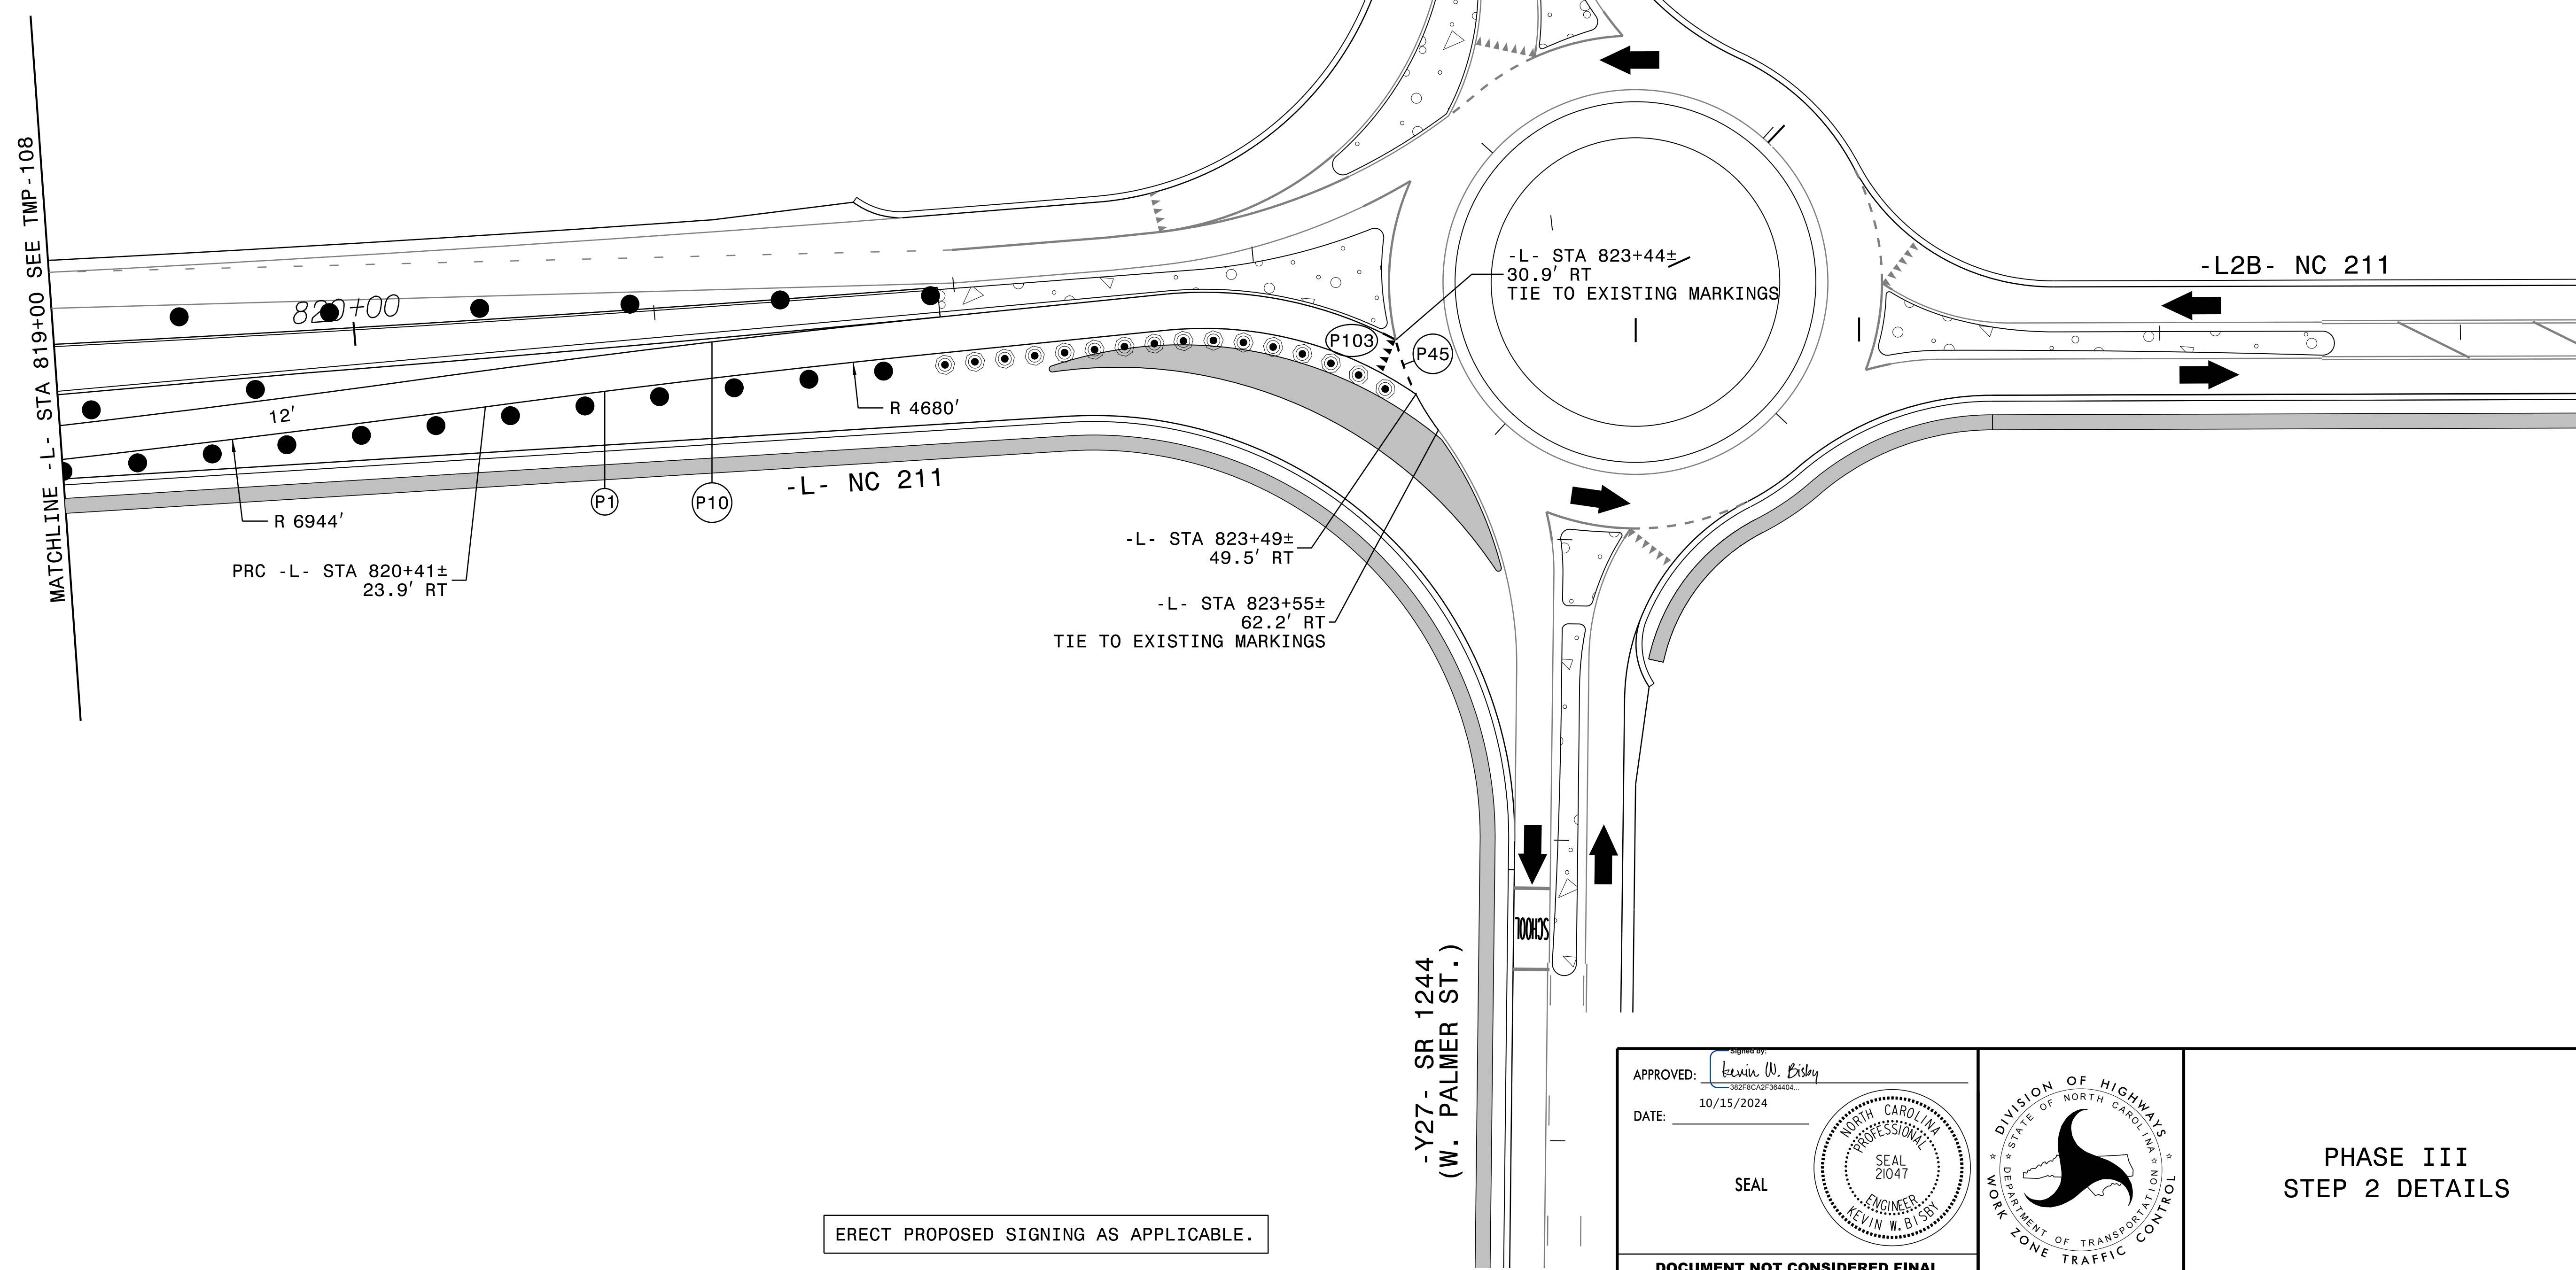


ERECT PROPOSED SIGNING AS APPLICABLE.

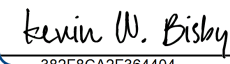APPROVED: 
DATE: 10/15/2024

SEAL



DOCUMENT NOT CONSIDERED FINAL
UNLESS ALL SIGNATURES COMPLETED

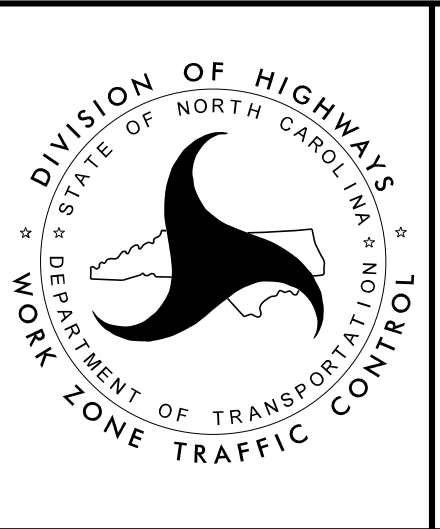

PHASE III
STEP 2 DETAILS